



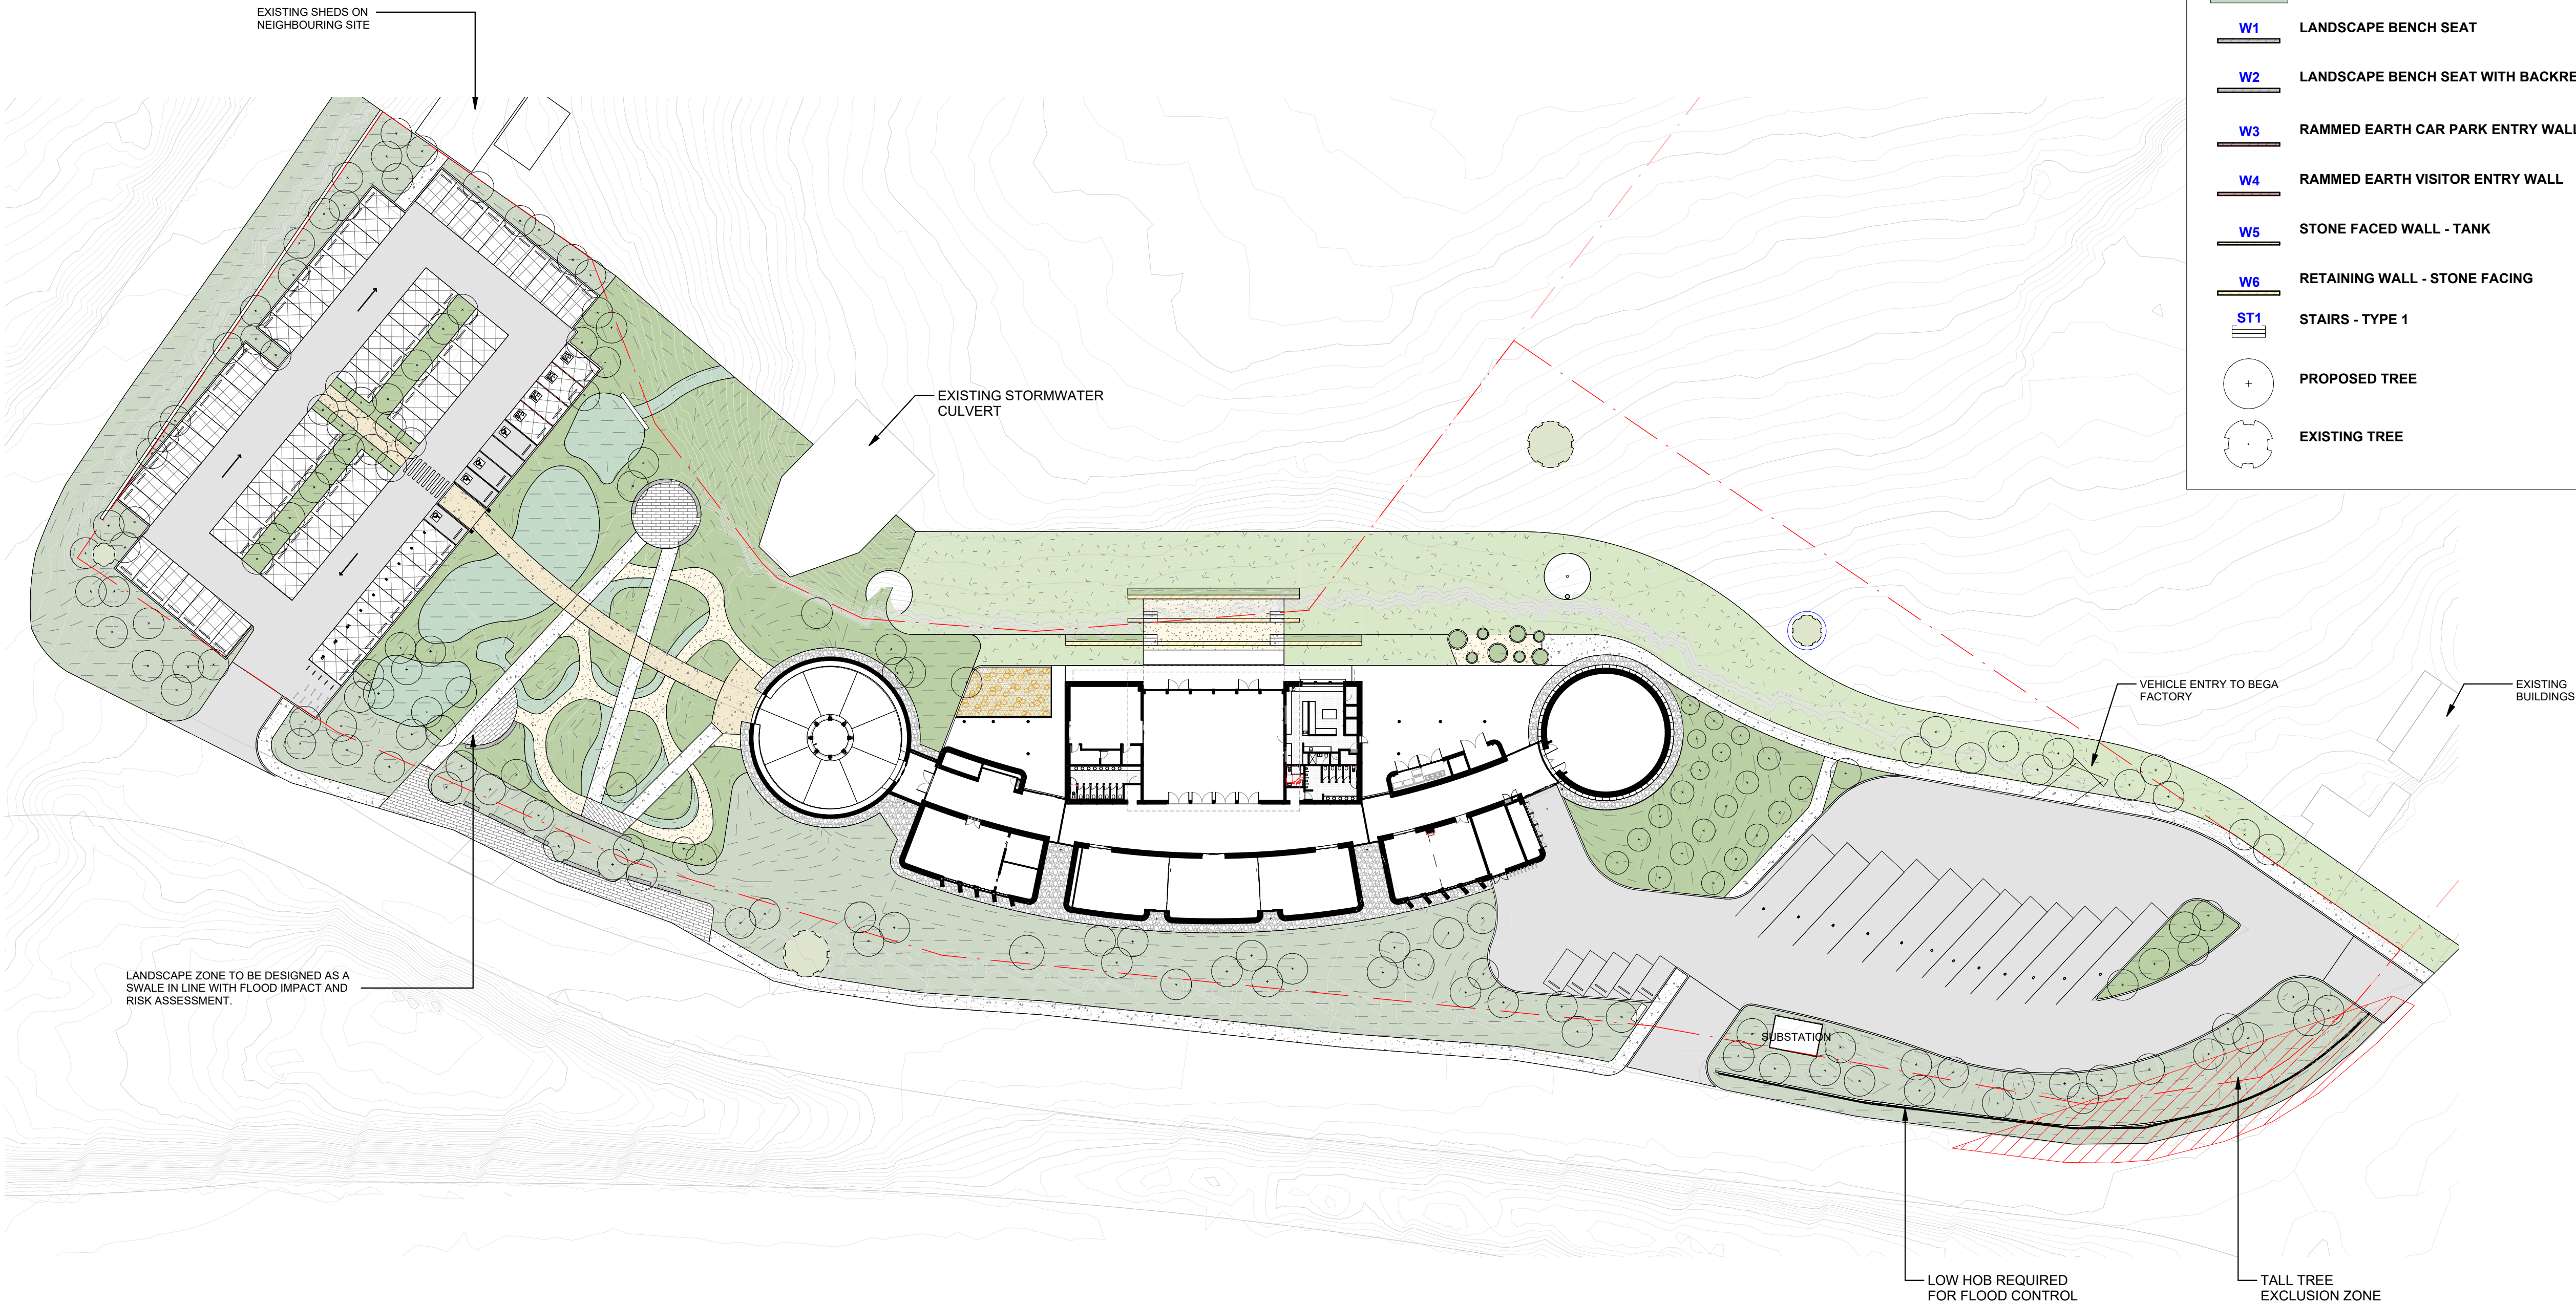

LEGEND	
	SITE BOUNDARY
	BROOM FINISHED CONCRETE
	EXPOSED AGGREGATE CONCRETE
	PERMEABLE ASPHALT
	RECYCLED BRICK PAVING
	PERMEABLE PAVING
	DECOMPOSED GRANITE
	STONE SPALL
	PLAYGROUND SOFTFALL
	PERMEABLE PAVER
	TURF
	MASS PLANTING
	MASS PLANTING - WOODLAND GRASSES
	MASS PLANTING - BIO-RETENTION BASIN
	LANDSCAPE BENCH SEAT
	LANDSCAPE BENCH SEAT WITH BACKREST
	RAMMED EARTH CAR PARK ENTRY WALL
	RAMMED EARTH VISITOR ENTRY WALL
	STONE FACED WALL - TANK
	RETAINING WALL - STONE FACING
	STAIRS - TYPE 1
	PROPOSED TREE
	EXISTING TREE

© COPYRIGHT COX ARCHITECTURE PTY LTD ACN 002 535 891			
ANY FORM OF REPRODUCTION OF THIS DRAWING IN FULL OR IN PART WITHOUT THE WRITTEN PERMISSION OF COX ARCHITECTURE PTY LTD CONSTITUTES AN INFRINGEMENT OF COPYRIGHT			
Rev	Description	By	Date
1	Issued For DA Submission	LV	09/04/2024
2	Issued For DA Submission	SM	27/09/2024
Structural Engineer		ARUP	
Level 5, 151 Clarence Street, Sydney NSW 2000			
MEP Engineers		ARUP	
Level 5, 151 Clarence Street, Sydney NSW 2000			
Acoustic Engineer		ARUP	
Level 5, 151 Clarence Street, Sydney NSW 2000			
Civil Engineer		ARUP	
Level 5, 151 Clarence Street, Sydney NSW 2000			
Sustainability and ESD Engineer		ARUP	
Level 5, 151 Clarence Street, Sydney NSW 2000			
Quantity Surveyor		WT Partnership	
Level 20, 45 Clarence Street, Sydney NSW 2000			
T +61 2 9609 7422			
Traffic Engineer		McLaren Traffic Engineering	
Shop 7, 720 Old Princess Highway, Sutherland NSW 2232			
T +61 2 9521 7199			
Stormwater Engineer		JSA Engineering Solutions	
Bega NSW 2550			
M +61 9409 909 386			
BCA/ DDA Consultant		ATLR	
8/14 Wornald Street Symonston ACT 2609			
Landscape Architect		Context	
Suite 3, 1775 Myrtle St, Chippendale, NSW			
T +61 2 8244 8900			
Ecologist		Local Environmental Solutions	
7 High Crescent Tura Beach, NSW, 2550			
M +61 448 235 977			
Geotechnical Engineer		ACT Geotechnical	
Unit 2/157 Newcastle St, Fyshwick, ACT, 2609			
T +61 2 6285 1547			
Facade Engineer		ARUP	
Level 5, 151 Clarence Street, Sydney NSW 2000			
AV Design		ARUP	
Level 5, 151 Clarence Street, Sydney NSW 2000			

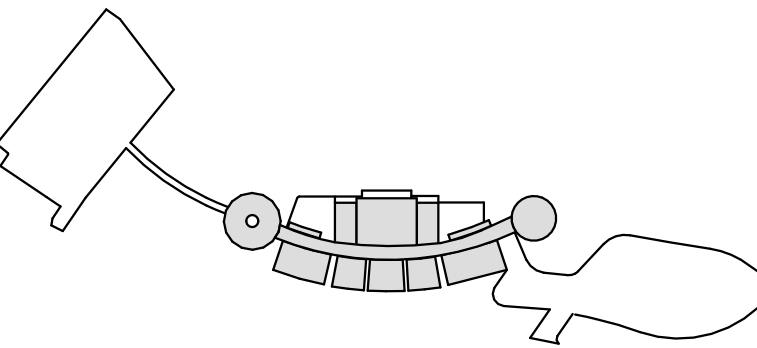

KEY PLAN

Cox Architecture
70 George Street
The Rocks NSW 2000
Australia
T + 61 2 9267 9599
coxarchitecture.com.au

Nominated Architects:
Joe Agius No. 6491
Ramin Jahromi No. 10000

COX

Client
REGIONAL CIRCULARITY
CO-OPERATIVE

Project No.
222111.01

Project
NATIONAL CIRCULARITY CENTRE
BEGA
Level 1 / Suite 5/106 Auckland St, Bega, NSW, 2550

Acknowledgement

Drawing Title
LANDSCAPE PLAN

Document Control Status:
DEVELOPMENT APPLICATION

Co-ordinated:	Drawn:
LV	LV
Project Architect:	Scale:
LV	1: 500 @ A1
Project Director:	Date:
JF	27/09/2024
Drawing Number:	Revision:
DA-2001	2

1 LANDSCAPE PLAN
SCALE 1: 500

