

PARKINSON RESIDENCES

4-8 Parkinson Street, Wollongong NSW

S4.55

Drawing Schedule

Drawing Number	Drawing Title	Scale
000	Landscape Coversheet	N/A
101	Landscape Plan - Level 1	1:100
102	Landscape Plan - Level 3	1:100
103	Landscape Plan - Level 5	1:100
104	Landscape Plan - Level 7	1:100
109	Landscape Plan - Level 9	1:100
105	Landscape Plan - Level 11	1:100
106	Landscape Plan - Level 12	1:100
501	Landscape Details	AS SHOWN


Plant Schedule													
Symbol	Botanic Name	Common Name	Mature Height (m)	Mature Width (m)	Spacing	Pot Size	Level 1	Level 3	Level 5	Level 7	Level 9	Level 11	Level 12
Trees													
Ca	Cupaniopsis anacardioides	Tuckaroo	8	4	As Shown	100L		15				2	1
MLG	Magnolia grandiflora 'Little Gem'	Dwarf Magnolia	5	3	As Shown	100L		11				3	2
Up	Ulmus parvifolia	Chinese Elm	13	10	As Shown	100L		1	3			1	
Shrubs													
CGF	Callistemon 'Great Balls of Fire'	Bottlebrush	2	2	As Shown	300mm		60	19				
RI	Raphiolepis indica 'Oriental Pearl'	Oriental Pearl Indian Hawthorn	0.9	1	As Shown	300mm	12	107	45	9	24	36	22
Vo	Viburnum odoratissimum	Sweet Viburnum	3	2	As Shown	300mm	14	160		17	16	23	20
WF	Westringia 'fruticosa 'Aussie Box'	Dwarf Coastal Rosemary	0.9	0.9	As Shown	300mm		117	40	23	24	42	20
Accents													
Aa	Agave Attenuata	Agave	1	1	As Shown	300mm		29		13			2
Ae	Aspidistra elatior	Cast Iron Plant	0.6	0.5	As Shown	300mm		17		5	11	9	
Al	Alcantarea imperialis 'Rubra'	Bromeliad	1	1	As Shown	300mm	9	36	19		12	6	6
By	Beschorneria yuccoides	Mexican Lily	1.5	2	As Shown	300mm		5		16		20	6
De	Doryanthes excelsa	Gynea Lily	1	1	As Shown	300mm		56				5	
PX	Philodendron 'Xanadu'	Dwarf Philodendron	1	1	As Shown	300mm		22	24		23	19	5
Zf	Zamia furfuracea	Cardboard Palm	1	1	As Shown	300mm			23				3
Groundcovers/ Grasses													
Cg	Carpobrotus glaucaescens	Pig Face	0.2	1	4/m	140mm		399		29	29		130
Dr	Dichondra repens	Kidney Weed	0.1	spreading	5/m2	140mm			78				
LEG	Liriope 'Evergreen Giant'	Giant Liriope	0.6	0.6	5/m2	140mm		175	46	24	79	61	32
LT	Lomandra 'Tanika'	Fine Leaf Dwarf Lomandra	1	1	5/m2	140mm		96	13	35	75	22	6
PE	Poa 'Eskdale'	Tussock Grass	0.6	0.6	5/m2	140mm		98				8	5
PK	Poa 'Kingsdale'	Blue Tussock Grass	0.5	0.5	5/m2	140mm		65					
Tj	Trachelospermum jasminoides	Star Jasmine	0.2	1	4/m	140mm	68	126	147	52	86	163	60
Vh	Viola hederacea	Native Violet	0.1	0.5	5/m2	140mm							35
Planting Matrix													
Cap	Carex appressa	Sedge	1	0.5	2/m2	140mm		134					
Ga	Gahnia spp.	Sawsedge	1.5	1.5	1/m2	140mm		67					
In	Isoplepis nodosa	Clubrush	0.6	1	2/m2	140mm		134					
Ju	Juncus usitatus	Clubrush	1.2	0.5	1/m2	140mm		67					
Street Frontages													
Trees													
	Waterhousea floribunda	Weeping Lilly Pilly	10	5	As Shown	100L	3						

© 2016 Site Image (NSW) Pty Ltd ABN 44 801 262 380 as agent for Site Image NSW Partnership. All rights reserved. This drawing is copyright and shall not be reproduced or copied in any form or by any means (graphic, electronic or mechanical including photocopy) without the written permission of Site Image (NSW) Pty Ltd Any license, expressed or implied, to use this document for any purpose what so ever is restricted to the terms of the written agreement between Site Image (NSW) Pty Ltd and the instructing party.

The contractor shall check and verify all work on site (including work by others) before commencing the landscape installation. Any discrepancies are to be reported to the Project Manager or Landscape Architect prior to commencing work. Do not scale this drawing. Any required dimensions not shown shall be referred to the Landscape Architect for confirmation.

L	ARCHITECTURAL COORDINATION	NN	NM	25.05.2021
K	ARCHITECTURAL COORDINATION	SM	NM	29.01.2021
J	ARCHITECTURAL COORDINATION	NN	NM	06.11.2020
I	ARCHITECTURAL COORDINATION	SM	NM	04.11.2020
H	ARCHITECTURAL COORDINATION	SM	NM	29.10.2020
G	S4.55 DRAFT FOR COMMENT	LM	NM	08.09.2020
F	STREET FRONTAGES COORDINATION	SM	NM	14.04.2020
E	STREET FRONTAGES ADDED	SM	NM	09.04.2020
D	PLANT NUMBERS ADDED	JW	NM	27.03.2020
C	ADDRESS AMENDMENT	SM	NM	12.03.2020
B	FOR COMMENT	SM	NM	10.03.2020
A	FOR COMMENT	SM	NM	05.03.2020
Issue	Revision Description	Drawn	Check	Date

LEGEND

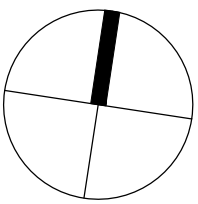

Project:
Parkinson Residences
4-8 Parkinson St
Wollongong

S I T E I M A G E

Level 1, 3-5 Baptist Street
Redfern NSW 2016
Australia

Tel: (61 2) 8332 5600
Fax: (61 2) 9698 2877
www.siteimage.com.au

Site Image (NSW) Pty Ltd
ABN 44 801 262 380

Landscape Architects

S4.55

Drawing Name:
Landscape Coversheet

Scale:
Job Number:
Drawing Number:
Issue:

SS20-4357

000 L

NOT FOR CONSTRUCTION




© 2016 Site Image (NSW) Pty Ltd ABN 44 801 262 380 as agent for Site Image NSW Partnership. All rights reserved. This drawing is copyright and shall not be reproduced or copied in any form or by any means (graphic, electronic or mechanical including photocopy) without the written permission of Site Image (NSW) Pty Ltd Any license, expressed or implied, to use this document for any purpose what so ever is restricted to the terms of the written agreement between Site Image (NSW) Pty Ltd and the instructing party.

The contractor shall check and verify all work on site (including work by others) before commencing the landscape installation. Any discrepancies are to be reported to the Project Manager or Landscape Architect prior to commencing work. Do not scale this drawing. Any required dimensions not shown shall be referred to the Landscape Architect for confirmation.

K	ARCHITECTURAL COORDINATION	NN	NM	25.05.2021
J	ARCHITECTURAL COORDINATION	NN	NM	06.11.2020
I	ARCHITECTURAL COORDINATION	SM	NM	04.11.2020
H	ARCHITECTURAL COORDINATION	SM	NM	29.10.2020
G	S4.55 DRAFT FOR COMMENT	LM	NM	08.09.2020
F	STREET FRONTAGES COORDINATION	SM	NM	14.04.2020
E	STREET FRONTAGES ADDED	SM	NM	09.04.2020
D	PLANT NUMBERS ADDED	JW	NM	27.03.2020
C	ADDRESS AMENDMENT	SM	NM	12.03.2020
B	FOR COMMENT	SM	NM	10.03.2020
A	FOR COMMENT	SM	NM	05.03.2020
Issue	Revision Description	Drawn	Check	Date

- LEGEND**
- Boundary
 - Proposed Tree (Refer Plant Schedule & Detail)
 - Shrubs & Accents (Refer Plant Schedule & Detail)
 - Grasses & Groundcovers (Refer Plant Schedule & Detail)
 - Steel Edging (Refer Detail)
 - Flagstone Paving
 - Natural Turf
 - Artificial Turf/ Softfall Rubber
 - Unit Paving
 - Architectural Paving
 - Timber Seating
 - 6 x 6m Deep Soil Zone
 - Planting Matrix (Refer Plant Schedule & Detail)

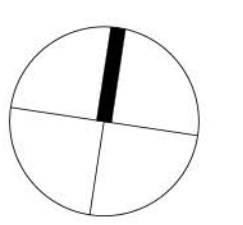

Project:
Parkinson Residences
4-8 Parkinson St
Wollongong

SITE IMAGE
Level 1, 3, 5 Baptist Street
Redfern NSW 2016
Australia
Tel: (61 2) 8332 5600
Fax: (61 2) 9698 2877
www.siteimage.com.au
Site Image (NSW) Pty Ltd
ABN 44 801 262 380
Landscape Architects

S4.55

Drawing Name:
Landscape Plan
Level 1
Scale: 1:100 @ A1
Job Number: SS20-4357
Drawing Number: 101
Issue: K

NOT FOR CONSTRUCTION

The contractor shall check and verify all work on site (including work by others) before commencing the landscape installation. Any discrepancies are to be reported to the Project Manager or Landscape Architect prior to commencing work. Do not scale this drawing. Any required dimensions not shown shall be referred to the Landscape Architect for confirmation.

K	ARCHITECTURAL COORDINATION	NN	NM	29.01.2021
J	ARCHITECTURAL COORDINATION	SM	NM	29.01.2021
I	ARCHITECTURAL COORDINATION	SM	NM	04.11.2020
H	ARCHITECTURAL COORDINATION	SM	NM	29.10.2020
G	S4.55 DRAFT FOR COMMENT	LM	NM	08.09.2020
F	STREET FRONTAGES COORDINATION	SM	NM	14.04.2020
E	STREET FRONTAGES ADDED	SM	NM	09.04.2020
D	PLANT NUMBERS ADDED	JW	NM	27.03.2020
C	ADDRESS AMENDMENT	SM	NM	12.03.2020
B	FOR COMMENT	SM	NM	10.03.2020
A	FOR COMMENT	SM	NM	05.03.2020
Issue	Revision Description	Drawn	Check	Date

- LEGEND**
- Boundary
 - Proposed Tree (Refer Plant Schedule & Detail)
 - Shrubs & Accents (Refer Plant Schedule & Detail)
 - Grasses & Groundcovers (Refer Plant Schedule & Detail)
 - Steel Edging (Refer Detail)
 - Flagstone Paving
 - Natural Turf
 - Artificial Turf/ Softfall Rubber
 - Unit Paving
 - Architectural Paving
 - Timber Seating
 - 6 x 6m Deep Soil Zone
 - Planting Matrix (Refer Plant Schedule & Detail)

Project:
Parkinson Residences
4-8 Parkinson St
Wollongong

SITE IMAGE
Level 1, 3, 5 Baptist Street
Redfern NSW 2016
Australia
Tel: (61 2) 8332 5600
Fax: (61 2) 9698 2877
www.siteimage.com.au
Site Image (NSW) Pty Ltd
ABN 44 801 262 380



S4.55


Drawing Name:
Landscape Plan
Level 3
Scale: 1:100 @ A1
Job Number:
SS20-4357
Drawing Number:
102
Issue:
K

NOT FOR CONSTRUCTION

The contractor shall check and verify all work on site (including work by others) before commencing the landscape installation. Any discrepancies are to be reported to the Project Manager or Landscape Architect prior to commencing work. Do not scale this drawing. Any required dimensions not shown shall be referred to the Landscape Architect for confirmation.

K	ARCHITECTURAL COORDINATION	NN	NM	25.05.2021
J	ARCHITECTURAL COORDINATION	NN	NM	06.11.2020
I	ARCHITECTURAL COORDINATION	SM	NM	04.11.2020
H	ARCHITECTURAL COORDINATION	SM	NM	29.10.2020
G	S4.55	LM	NM	08.09.2020
F	STREET FRONTAGES COORDINATION	SM	NM	14.04.2020
E	STREET FRONTAGES ADDED	SM	NM	09.04.2020
D	PLANT NUMBERS ADDED	JW	NM	27.03.2020
C	ADDRESS AMENDMENT	SM	NM	12.03.2020
B	FOR COMMENT	SM	NM	10.03.2020
A	FOR COMMENT	SM	NM	05.03.2020
Issue	Revision Description	Drawn	Check	Date

- LEGEND
- Boundary
 - Proposed Tree
(Refer Plant Schedule & Detail)
 - Shrubs & Accents
(Refer Plant Schedule & Detail)
 - Grasses & Groundcovers
(Refer Plant Schedule & Detail)
 - Steel Edging
(Refer Detail)
 - Flagstone Paving
 - Natural Turf
 - Artificial Turf/
Softfall Rubber
 - Unit Paving
 - Architectural Paving
 - Timber Seating
 - 6 x 6m Deep Soil Zone
 - Planting Matrix
(Refer Plant Schedule & Detail)

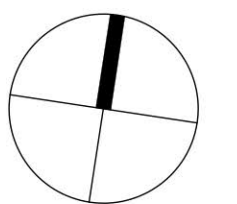

Project:
Parkinson Residences
4-8 Parkinson St
Wollongong

SITE IMAGE

Level 1, 3-5 Baptist Street
Redfern NSW 2016
Australia

Tel: (61 2) 8332 5600
Fax: (61 2) 9698 2877
www.siteimage.com.au

Site Image (NSW) Pty Ltd
ABN 44 801 262 380

Landscape Architects

S4.55

Drawing Name:
Landscape Plan
Level 5

Scale: 1:100 @ A1

Job Number:
SS20-4357

Drawing Number:
103

Issue:
K



NOT FOR CONSTRUCTION

The contractor shall check and verify all work on site (including work by others) before commencing the landscape installation. Any discrepancies are to be reported to the Project Manager or Landscape Architect prior to commencing work. Do not scale this drawing. Any required dimensions not shown shall be referred to the Landscape Architect for confirmation.

K	ARCHITECTURAL COORDINATION	NN	NM	25.05.2021
J	ARCHITECTURAL COORDINATION	NN	NM	06.11.2020
I	ARCHITECTURAL COORDINATION	SM	NM	04.11.2020
H	ARCHITECTURAL COORDINATION	SM	NM	29.10.2020
G	S4.55	LM	NM	08.09.2020
F	STREET FRONTAGES COORDINATION	SM	NM	14.04.2020
E	STREET FRONTAGES ADDED	SM	NM	09.04.2020
D	PLANT NUMBERS ADDED	JW	NM	27.03.2020
C	ADDRESS AMENDMENT	SM	NM	12.03.2020
B	FOR COMMENT	SM	NM	10.03.2020
A	FOR COMMENT	SM	NM	05.03.2020
Issue	Revision Description	Drawn	Check	Date

LEGEND



Boundary



Proposed Tree
(Refer Plant Schedule & Detail)



Shrubs & Accents
(Refer Plant Schedule & Detail)



Grasses & Groundcovers
(Refer Plant Schedule & Detail)



Steel Edging
(Refer Detail)




Flagstone Paving




Natural Turf



Artificial Turf/
Softfall Rubber



Unit Paving



Architectural Paving




Timber Seating



6 x 6m Deep Soil Zone



Planting Matrix
(Refer Plant Schedule & Detail)

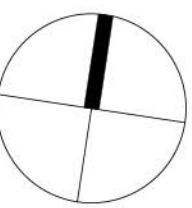

Project:
Parkinson Residences
4-8 Parkinson St
Wollongong

SITE IMAGE

Level 1, 3, 5 Baptist Street
Redfern NSW 2016
Australia

Tel: (61 2) 8332 5600
Fax: (61 2) 9698 2877
www.siteimage.com.au

Site Image (NSW) Pty Ltd
ABN 44 801 262 380



Landscape Architects

S4.55

Drawing Name:
Landscape Plan
Level 7

Scale: 1:100 @ A1
Job Number:
SS20-4357

0 1 2 3 4 5m

Drawing Number:
104

Issue:
K




NOT FOR CONSTRUCTION


The contractor shall check and verify all work on site (including work by others) before commencing the landscape installation. Any discrepancies are to be reported to the Project Manager or Landscape Architect prior to commencing work. Do not scale this drawing. Any required dimensions not shown shall be referred to the Landscape Architect for confirmation.

A	FOR COMMENT	NN	NM	27.05.2021
Issue	Revision Description	Drawn	Check	Date


LEGEND




Boundary

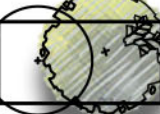


Proposed Tree
(Refer Plant Schedule & Detail)




Shrubs & Accents
(Refer Plant Schedule & Detail)

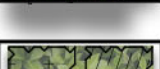


Grasses & Groundcovers
(Refer Plant Schedule & Detail)

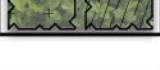


Steel Edging
(Refer Detail)

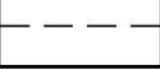


Flagstone Paving




Natural Turf




Artificial Turf/
Softfall Rubber




Unit Paving




Architectural Paving




Timber Seating

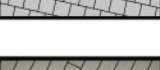

6 x 6m Deep Soil Zone



Planting Matrix
(Refer Plant Schedule & Detail)

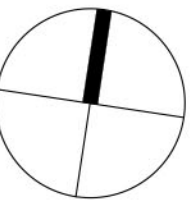

Project:

Parkinson Residences
4-8 Parkinson St
Wollongong

S I T E I M A G E

Level 1, 3-5 Baptist Street
Redfern NSW 2016
Australia

Tel: (61 2) 8332 5600
Fax: (61 2) 9698 2877
www.siteimage.com.au

Site Image (NSW) Pty Ltd
ABN 44 801 262 380



Landscape Architects

S4.55

Drawing Name:

Landscape Plan
Level 9

Scale: 1:100 @ A1

Job Number: SS20-4357

0 1 2 3 4 5m

Drawing Number: 109


Issue: A

NOT FOR CONSTRUCTION

The contractor shall check and verify all work on site (including work by others) before commencing the landscape installation. Any discrepancies are to be reported to the Project Manager or Landscape Architect prior to commencing work. Do not scale this drawing. Any required dimensions not shown shall be referred to the Landscape Architect for confirmation.

K	ARCHITECTURAL COORDINATION	NN	NM	25.05.2021
J	ARCHITECTURAL COORDINATION	NN	NM	06.11.2020
I	ARCHITECTURAL COORDINATION	SM	NM	04.11.2020
H	ARCHITECTURAL COORDINATION	SM	NM	29.10.2020
G	S4.55	LM	NM	08.09.2020
F	STREET FRONTAGES COORDINATION	SM	NM	14.04.2020
E	STREET FRONTAGES ADDED	SM	NM	09.04.2020
D	PLANT NUMBERS ADDED	JW	NM	27.03.2020
C	ADDRESS AMENDMENT	SM	NM	12.03.2020
B	FOR COMMENT	SM	NM	10.03.2020
A	FOR COMMENT	SM	NM	05.03.2020
Issue	Revision Description	Drawn	Check	Date

LEGEND	
	Boundary
	Proposed Tree (Refer Plant Schedule & Detail)
	Shrubs & Accents (Refer Plant Schedule & Detail)
	Grasses & Groundcovers (Refer Plant Schedule & Detail)
	Steel Edging (Refer Detail)
	Flagstone Paving
	Natural Turf
	Artificial Turf/ Softfall Rubber
	Unit Paving
	Architectural Paving
	Timber Seating
	6 x 6m Deep Soil Zone
	Planting Matrix (Refer Plant Schedule & Detail)

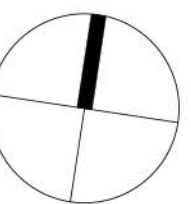

Project:
Parkinson Residences
4-8 Parkinson St
Wollongong

SITE IMAGE

Level 1, 3-5 Baptist Street
Redfern NSW 2016
Australia

Tel: (61 2) 8332 5600
Fax: (61 2) 9698 2877
www.siteimage.com.au

Site Image (NSW) Pty Ltd
ABN 44 801 262 380

Landscape Architects

S4.55

Drawing Name:
Landscape Plan
Level 11

Scale: 1:100 @ A1

Job Number:
SS20-4357

Drawing Number:
105














Issue:
K

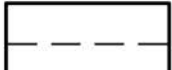
0 1 2 3 4 5m

NOT FOR CONSTRUCTION

The contractor shall check and verify all work on site (including work by others) before commencing the landscape installation. Any discrepancies are to be reported to the Project Manager or Landscape Architect prior to commencing work. Do not scale this drawing. Any required dimensions not shown shall be referred to the Landscape Architect for confirmation.

K	ARCHITECTURAL COORDINATION	NN	NM	25.05.2021
J	ARCHITECTURAL COORDINATION	NN	NM	06.11.2020
I	ARCHITECTURAL COORDINATION	SM	NM	04.11.2020
H	ARCHITECTURAL COORDINATION	SM	NM	29.10.2020
G	S4.55	LM	NM	08.09.2020
F	STREET FRONTAGES COORDINATION	SM	NM	14.04.2020
E	STREET FRONTAGES ADDED	SM	NM	09.04.2020
D	PLANT NUMBERS ADDED	JW	NM	27.03.2020
C	ADDRESS AMENDMENT	SM	NM	12.03.2020
B	FOR COMMENT	SM	NM	10.03.2020
A	FOR COMMENT	SM	NM	05.03.2020
Issue	Revision Description	Drawn	Check	Date

LEGEND	
	Boundary
	Proposed Tree (Refer Plant Schedule & Detail)
	Shrubs & Accents (Refer Plant Schedule & Detail)
	Grasses & Groundcovers (Refer Plant Schedule & Detail)
	Steel Edging (Refer Detail)
	Flagstone Paving
	Natural Turf
	Artificial Turf/ Softfall Rubber
	Unit Paving
	Architectural Paving
	Timber Seating
	6 x 6m Deep Soil Zone
	Planting Matrix (Refer Plant Schedule & Detail)

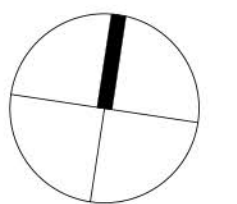

Project:
Parkinson Residences
4-8 Parkinson St
Wollongong

S I T E I M A G E
Level 1, 3, 5 Baptist Street
Redfern NSW 2016
Australia
Tel: (61 2) 8332 5600
Fax: (61 2) 9698 2877
www.siteimage.com.au
Site Image (NSW) Pty Ltd
ABN 44 801 262 380



Landscape Architects

S4.55


Drawing Name:
Landscape Plan
Level 12
Scale: 1:100 @ A1
Job Number:
Drawing Number:
Issue:
SS20-4357
106 K

NOT FOR CONSTRUCTION


The contractor shall check and verify all work on site (including work by others) before commencing the landscape installation. Any discrepancies are to be reported to the Project Manager or Landscape Architect prior to commencing work. Do not scale this drawing. Any required dimensions not shown shall be referred to the Landscape Architect for confirmation.

F	ARCHITECTURAL COORDINATION	SM	NM	29.01.2021
E	ARCHITECTURAL COORDINATION	SM	NM	29.10.2020
D	PLANT NUMBERS ADDED	JW	NM	27.03.2020
C	ADDRESS AMENDMENT	SM	NM	12.03.2020
B	FOR COMMENT	SM	NM	10.03.2020
A	FOR COMMENT	SM	NM	05.03.2020
Issue	Revision Description	Drawn	Check	Date


LEGEND

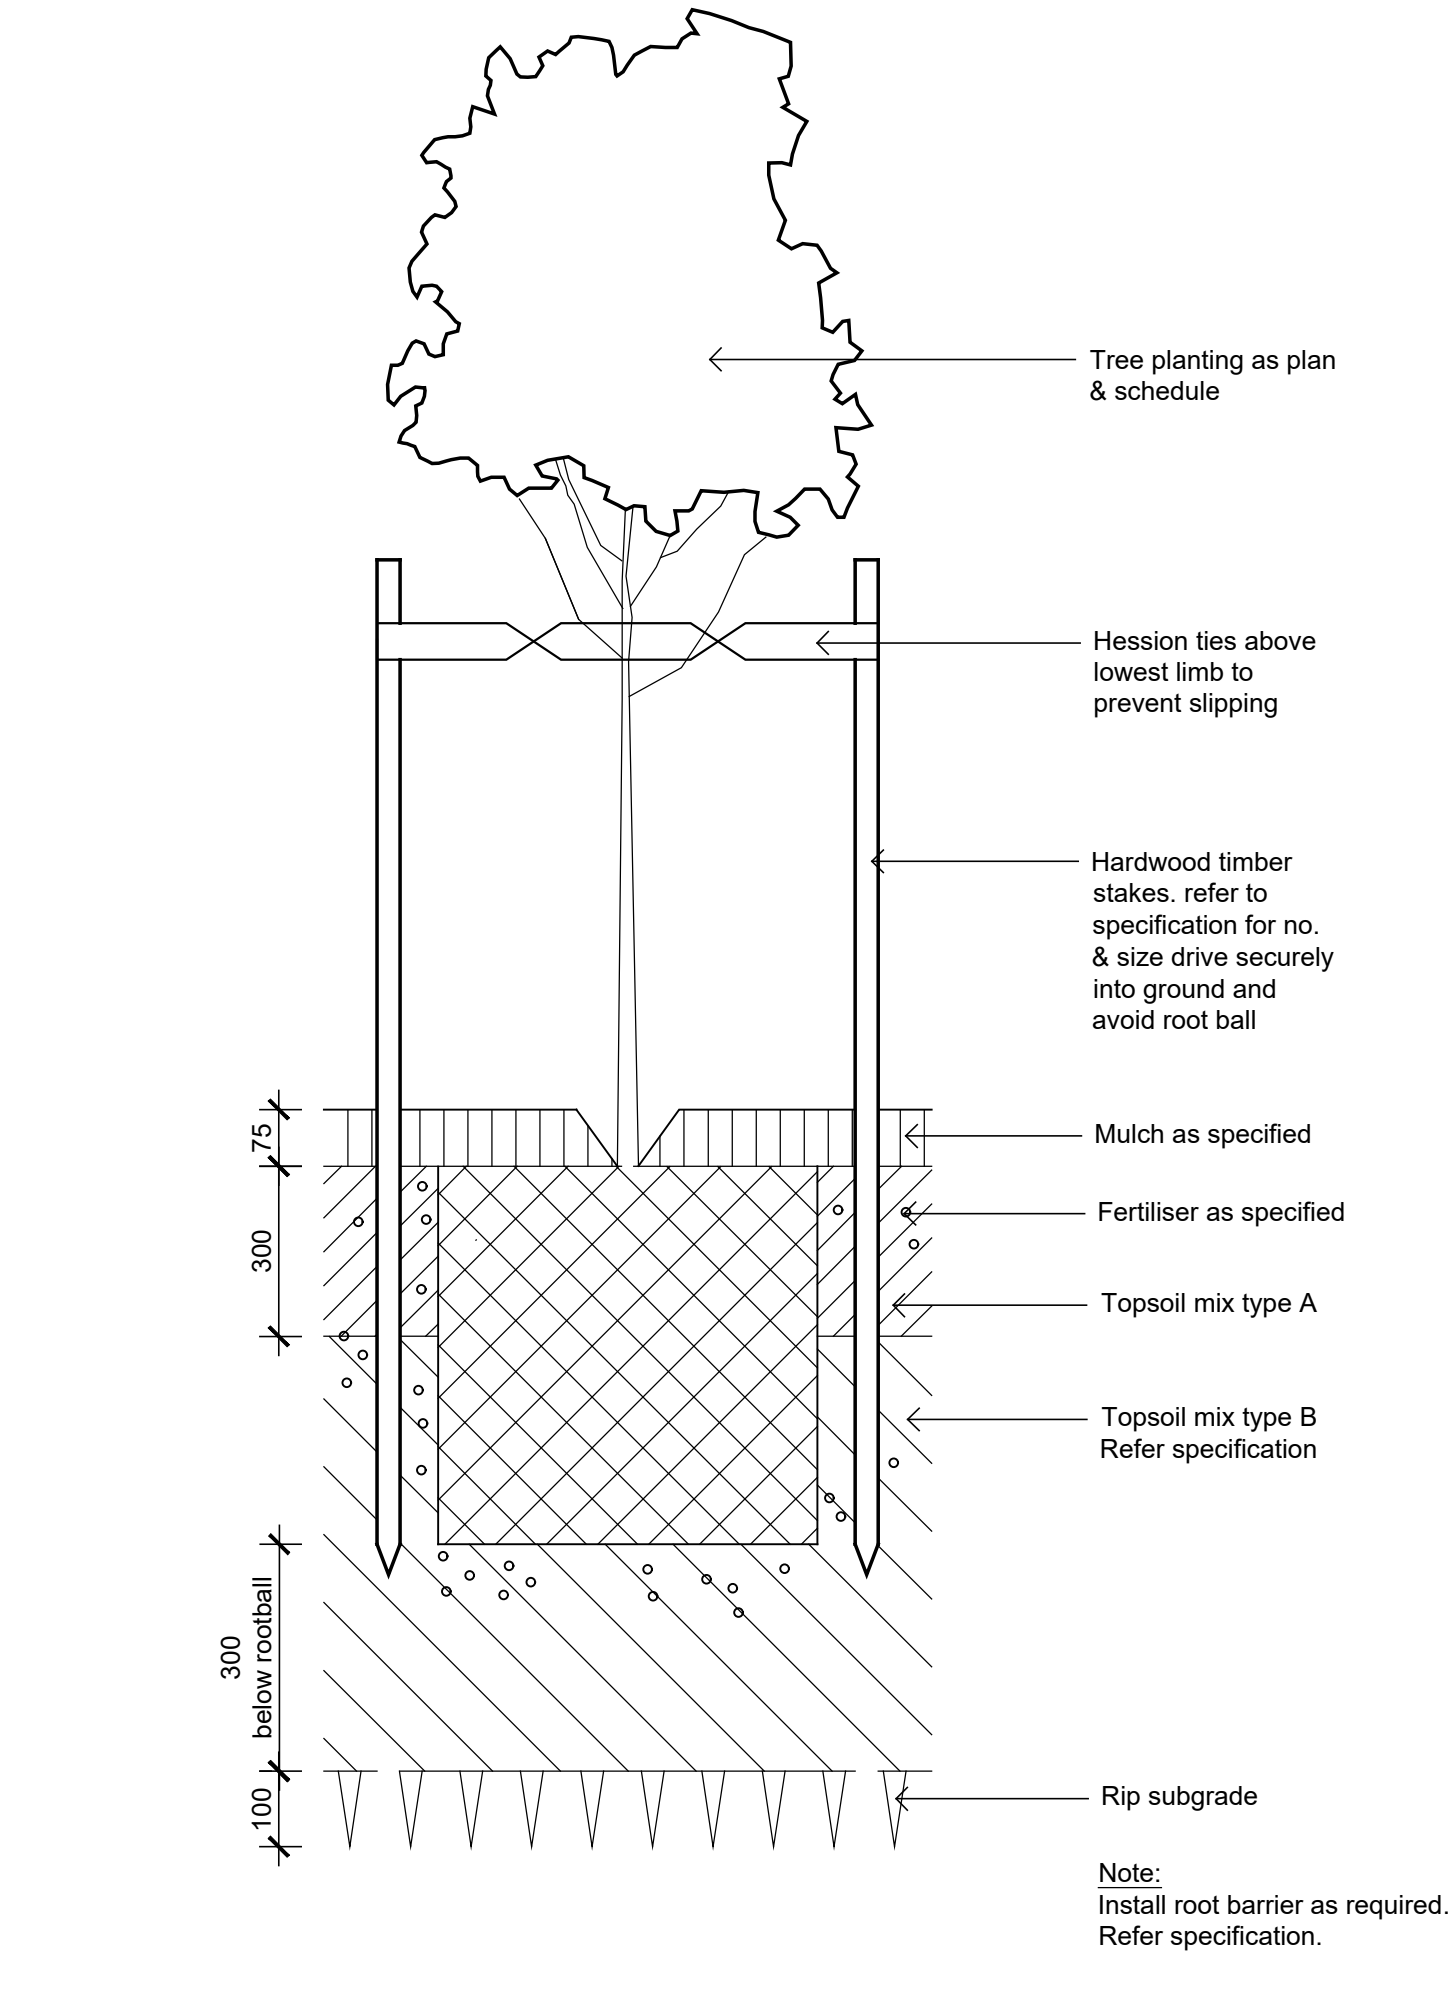


Detail 75-200L Tree Planting on Grade
1:10

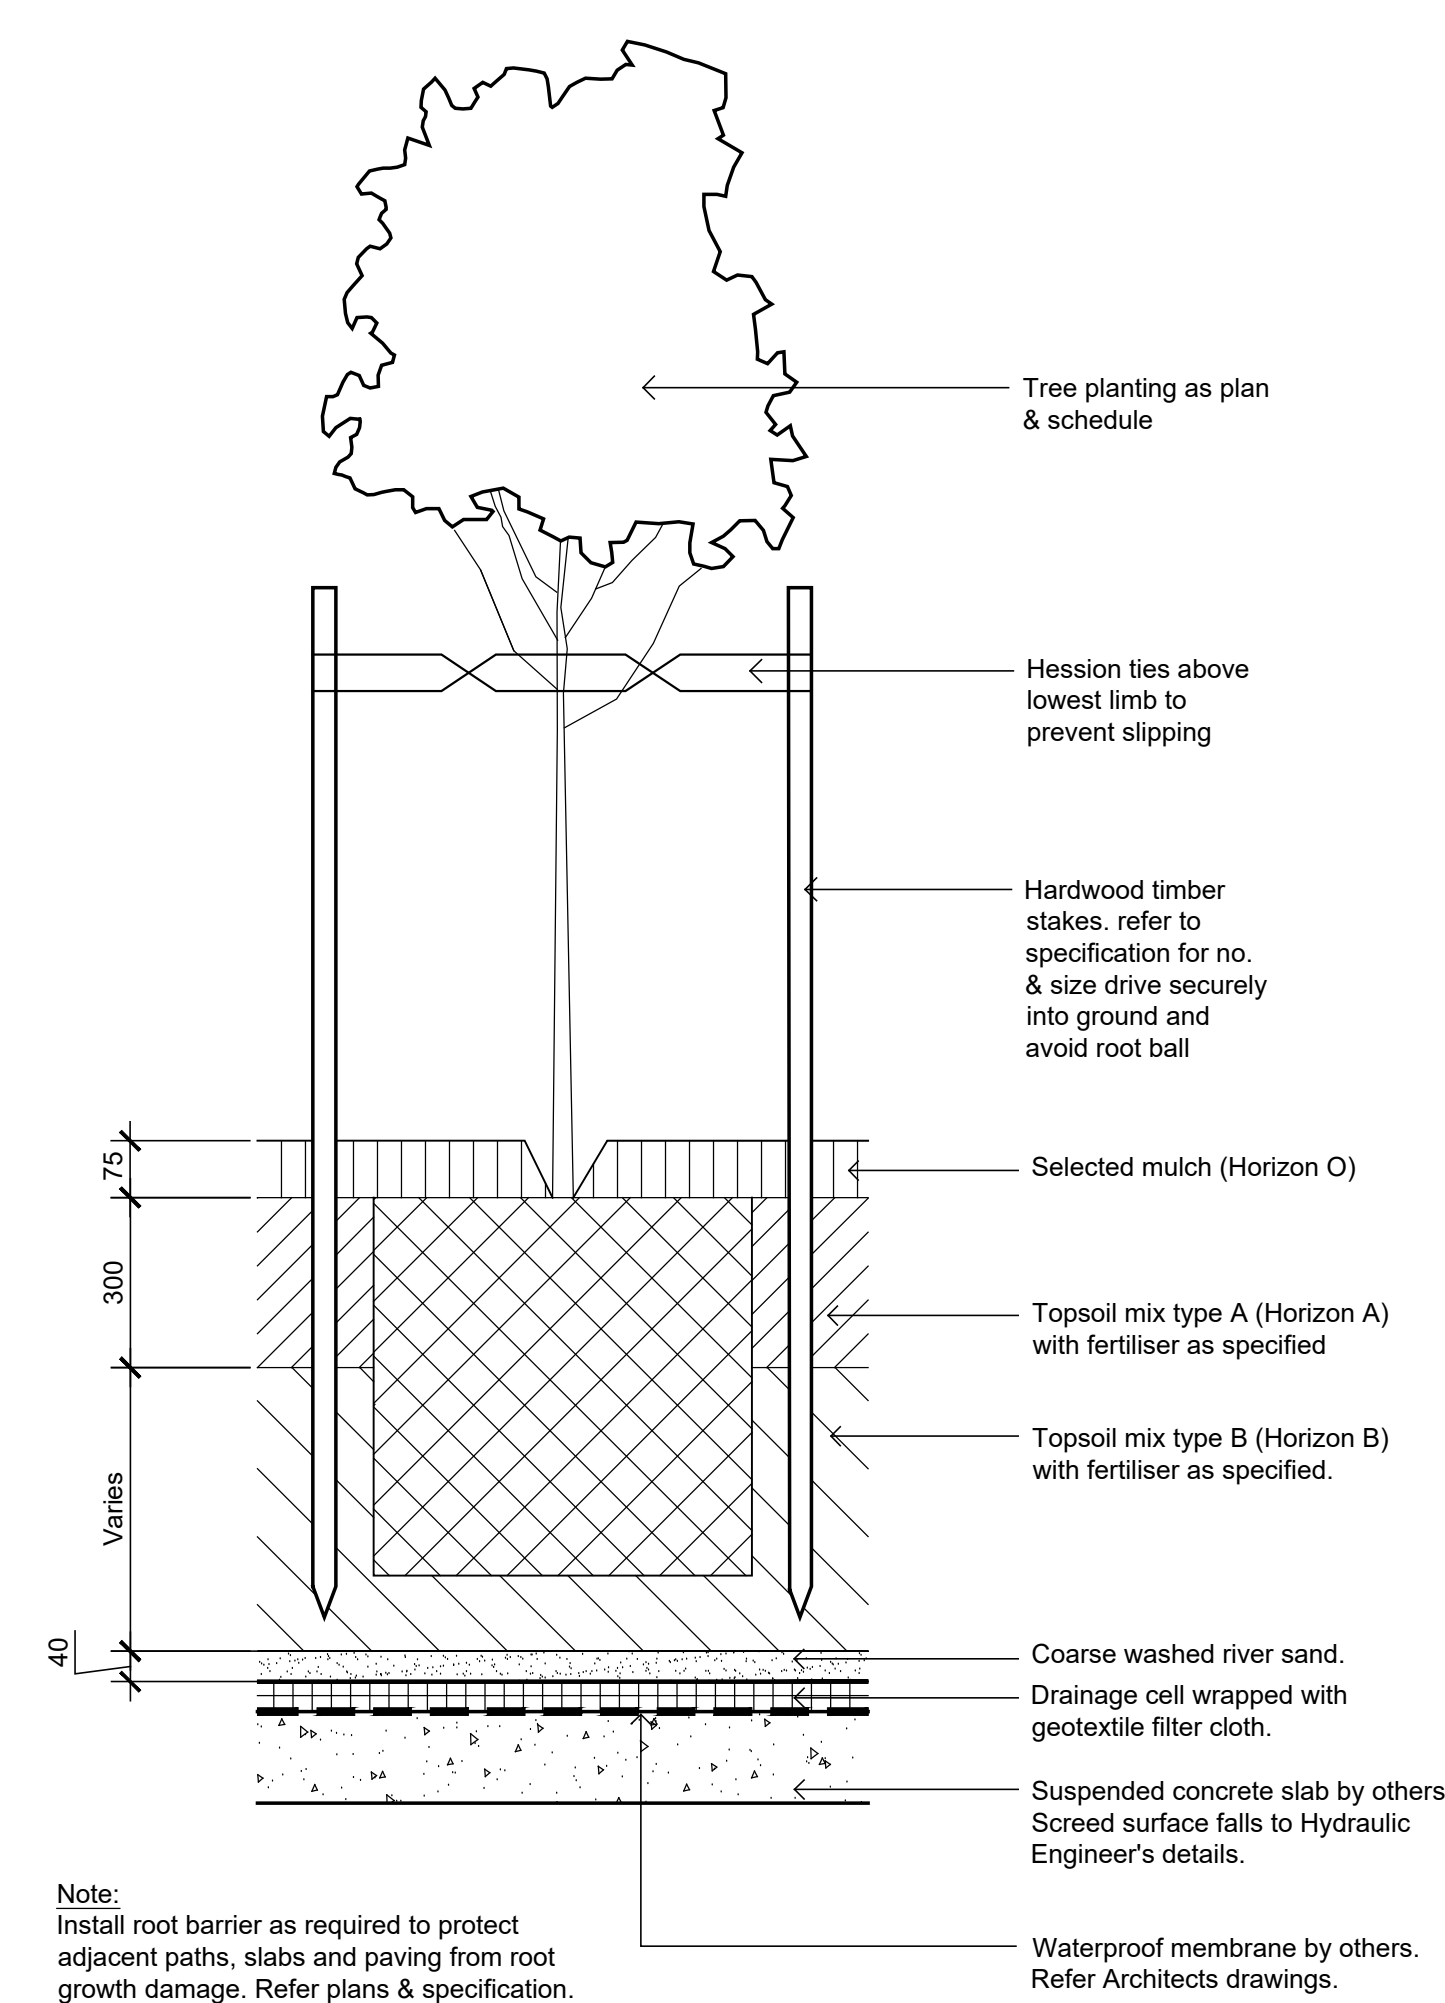


Detail 75-200L Tree Planting on Structure
1:10

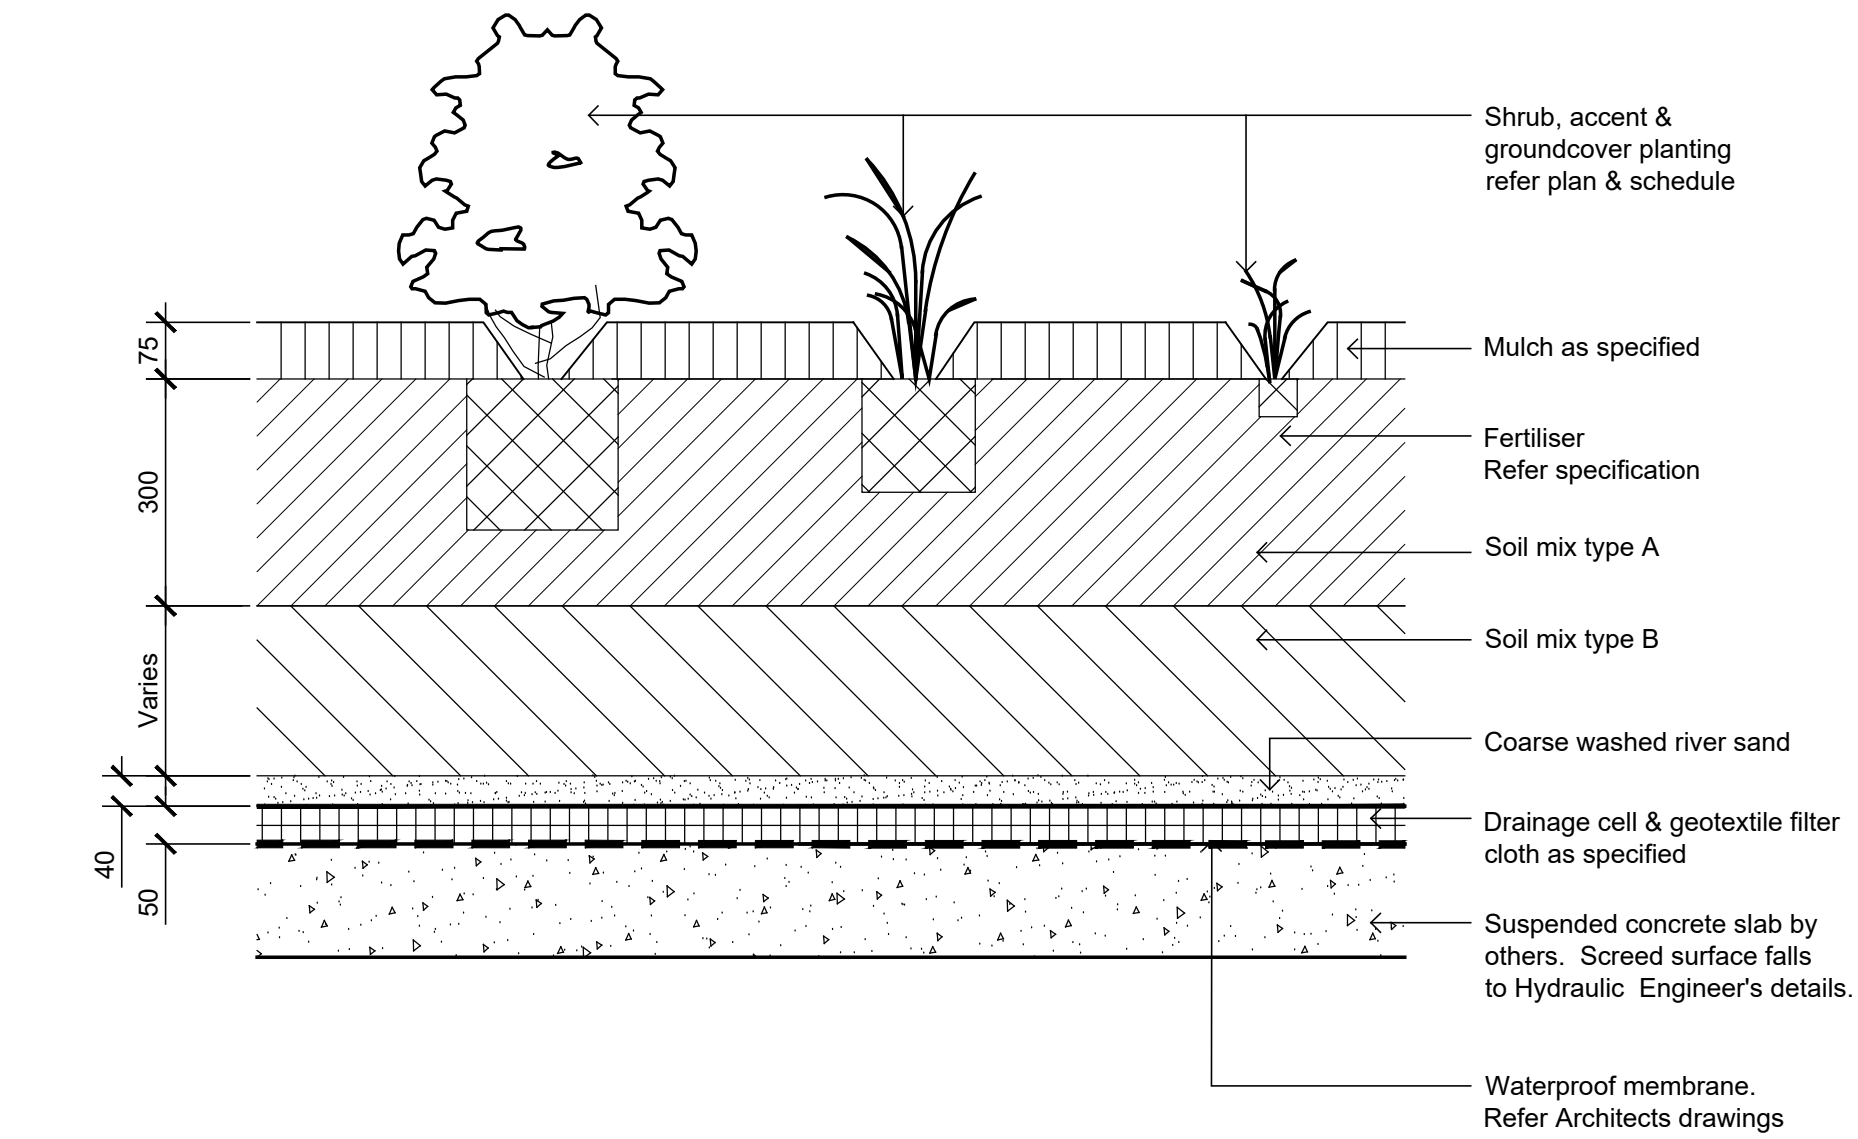


Detail Shrub Accent & Groundcover Planting on Structure
1:10

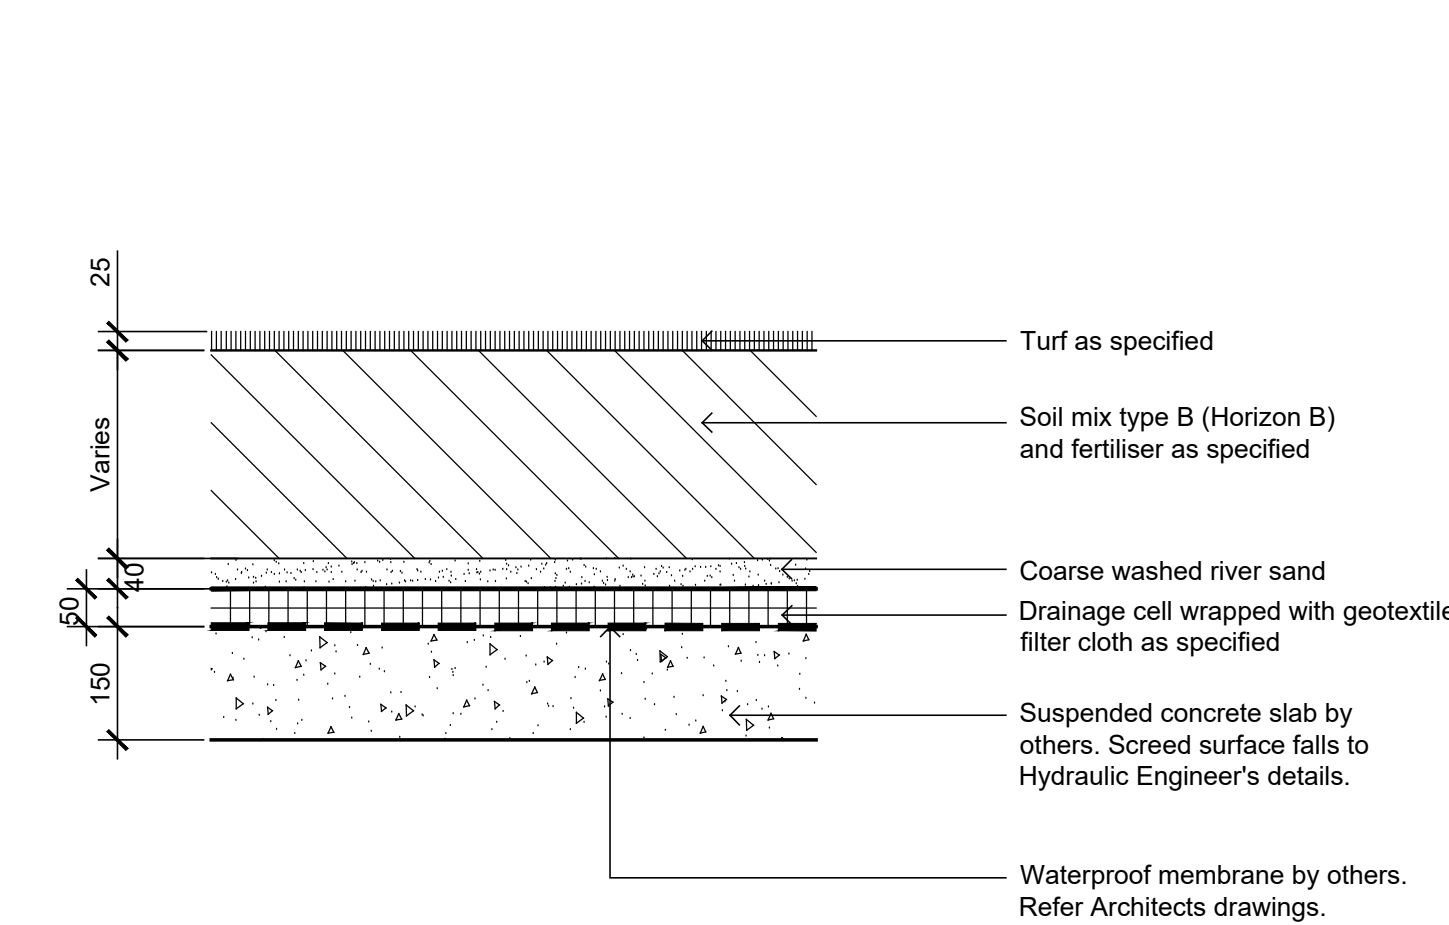


Detail Turf on Suspended Structure
1:10

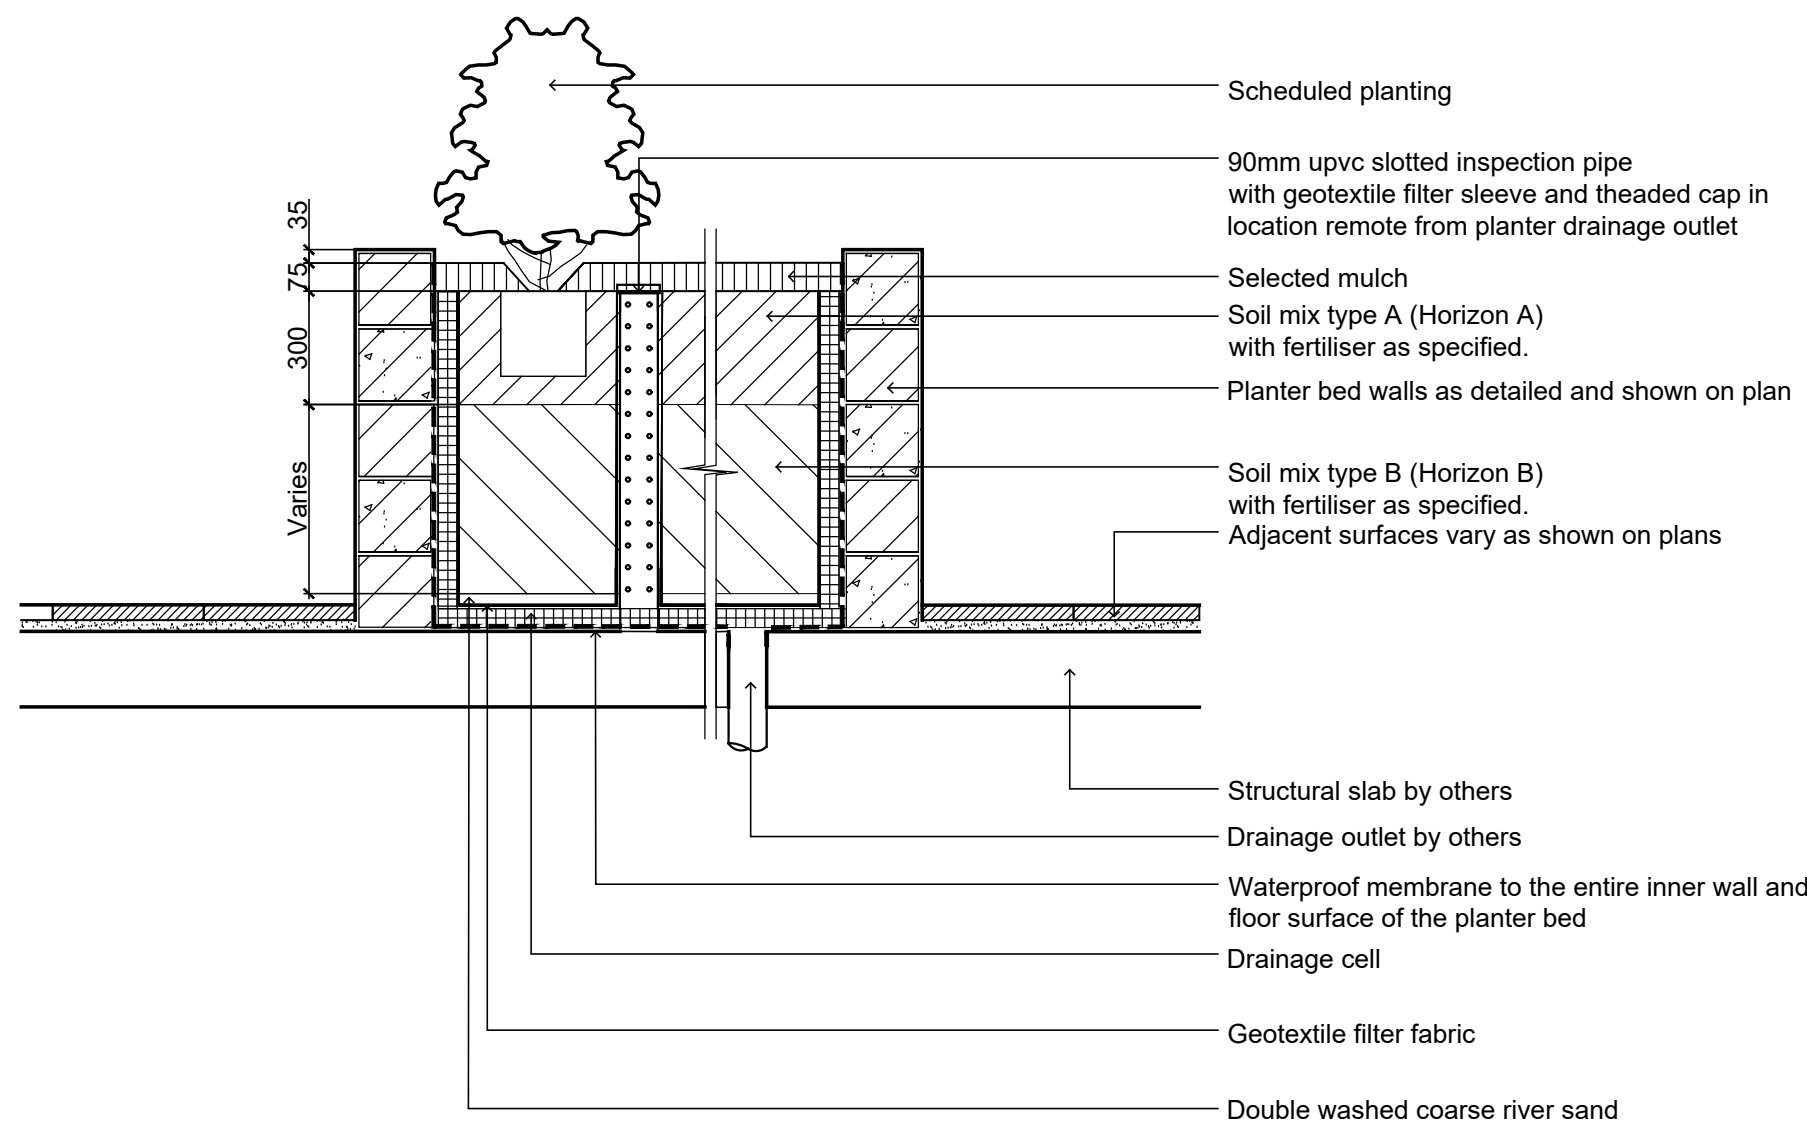

Section - Typical Raised Planter Bed on Structure
1:20
Inspection riser pipe

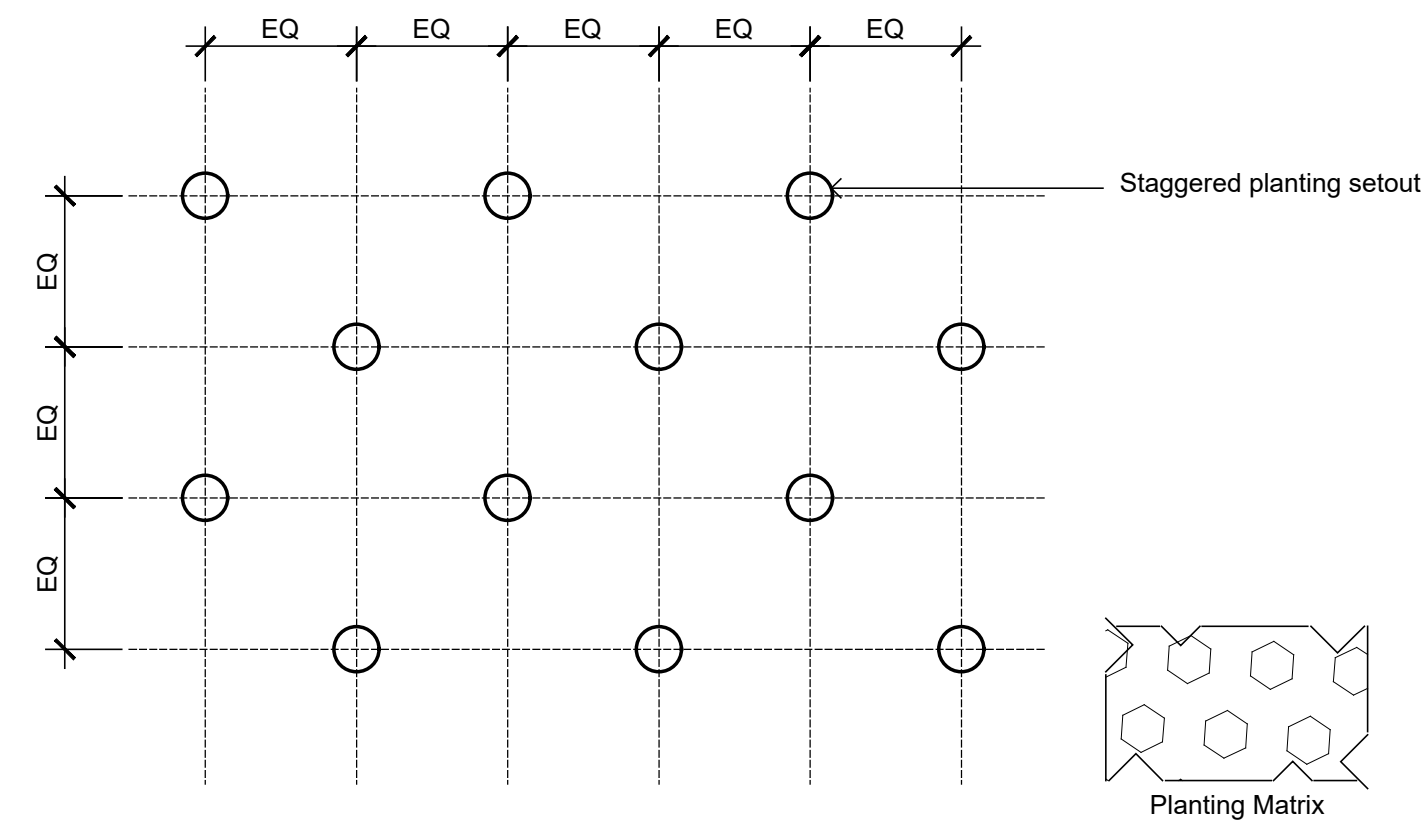

Matrix Planting
1:10

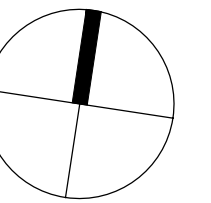

Project:
Parkinson Residences
4-8 Parkinson St
Wollongong

SITE IMAGE

Level 1, 3-5 Baptist Street
Redfern NSW 2016
Australia

Tel: (61 2) 8332 5600
Fax: (61 2) 9698 2877
www.siteimage.com.au

Site Image (NSW) Pty Ltd
ABN 44 801 262 380

Landscape Architects

PRELIMINARY

Drawing Name:
Landscape Details

Scale: **AS SHOWN**

Job Number: Drawing Number: Issue:

SS20-4357 **501 F**