


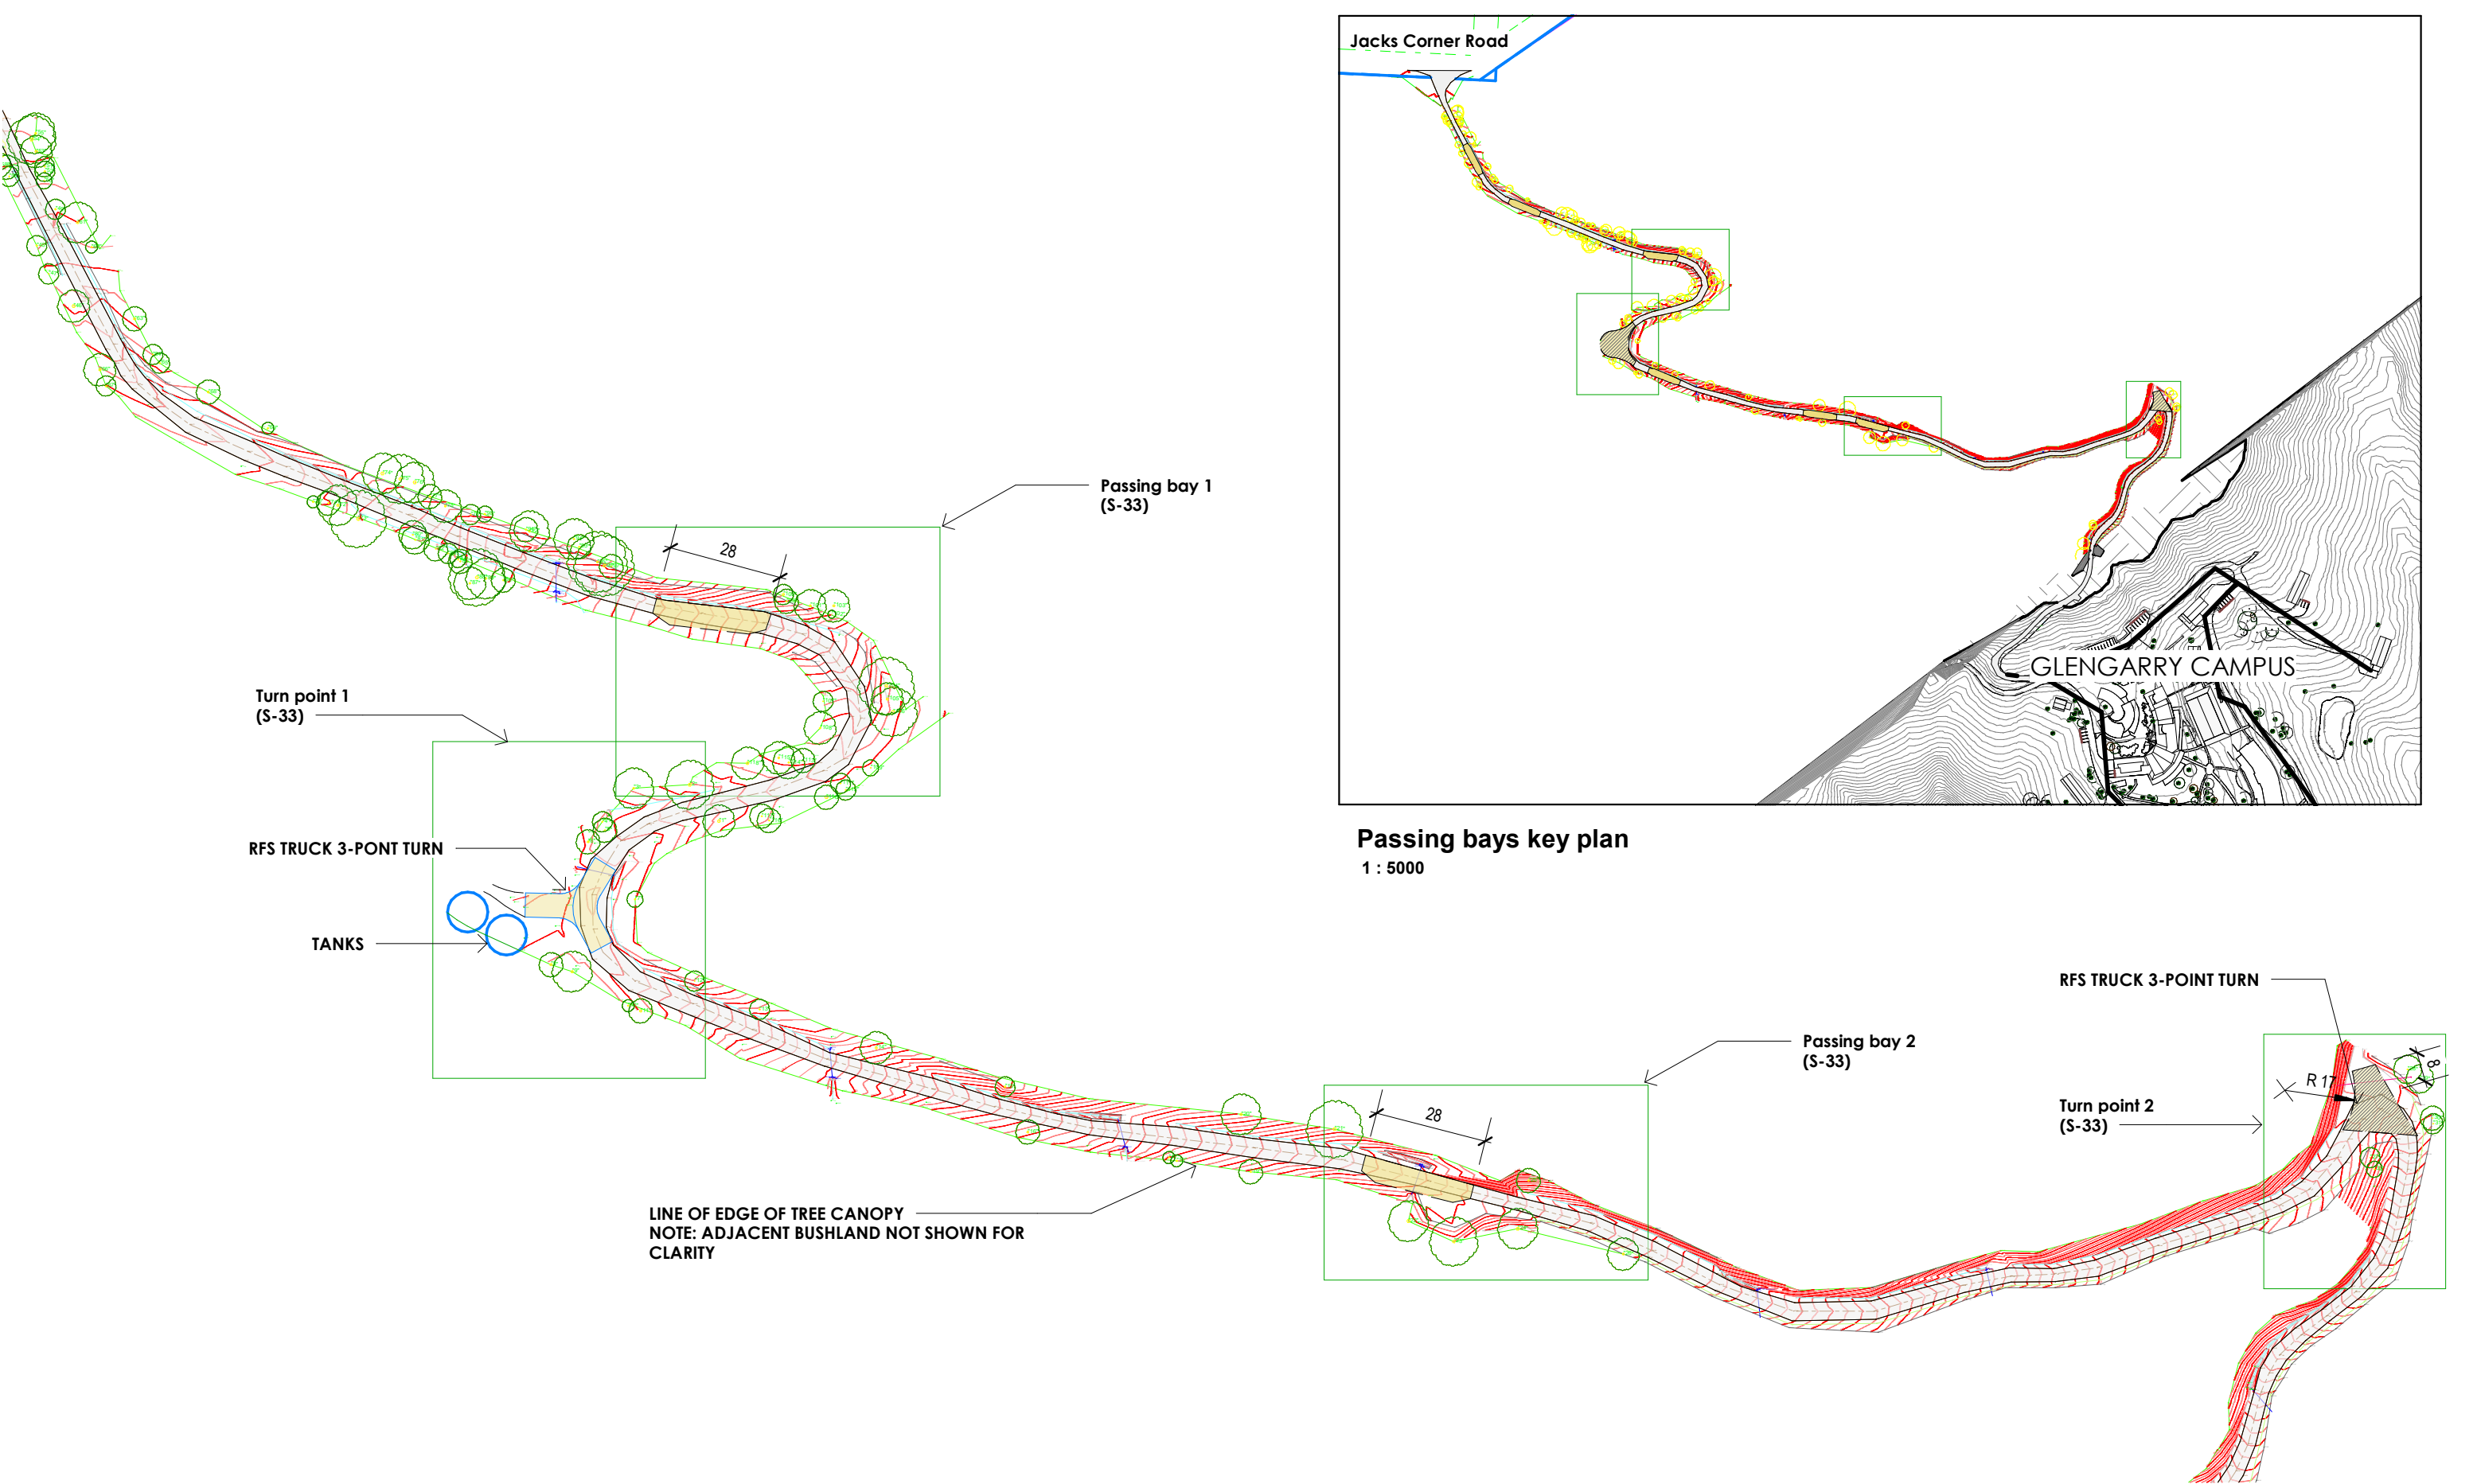

DRIVEWAY PASSING BAYS
1 : 1500

General Notes:
*Any discrepancies to be brought to Architects attention
*Use figure dimensions in preference to scaling
*Only scale under direction from architect
*Builder to examine site and verify conditions and dimensions
*This drawing remains the property of the Architect
*Client is granted conditional licence to use the drawings
*Transfer of the Licence is prohibited
*Architect reserves the right to terminate the license
*Electronic data transfer should be scanned for viruses before use
*Any loss or damage (including consequential damage) caused to the recipient of electronic data, by its direct or indirect use, is not the liability of the Architect
*Refer to hard copies for accuracy of electronic data
*Copyright reserved by the Architect

C	13/06/25	Passing Bays
B	04/06/25	DA RFI
Issue	Date	Amendment
\\BJA-SERVER-1\Server Files\01 - Projects\433-02 TSC Glengarry Master Plan_Jacks Cnr Rd Kangaroo Valley\L - Drawings\240925 433.02-TSC_MP new HUB.rvt		

CHK







SYDNEY MANLY, NSW AUSTRALIA
BYRON BAY NSW AUSTRALIA
Nominated Architects
D Jacobson #4259 & M Baxter #4831
PHONE +612 9977 7648
EMAIL mark@bja.net.au
WEB www.bja.net.au

Project Glengarry Campus
Client The Scots College
Address 369 Jacks Corner Rd, Kangaroo Valley

Design Stage Title
DA GLENGARRY
Driveway passing bays

Job No 433.02
Drawn TT
Checked LS
Scale As indicated

Drawing no.
DA S-32
Issue C

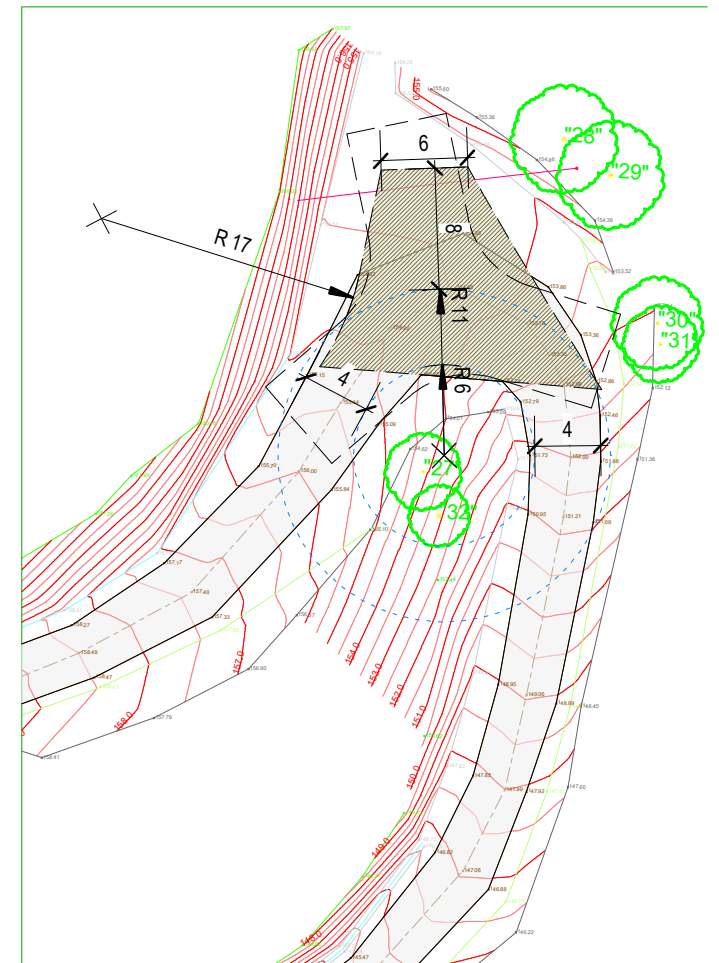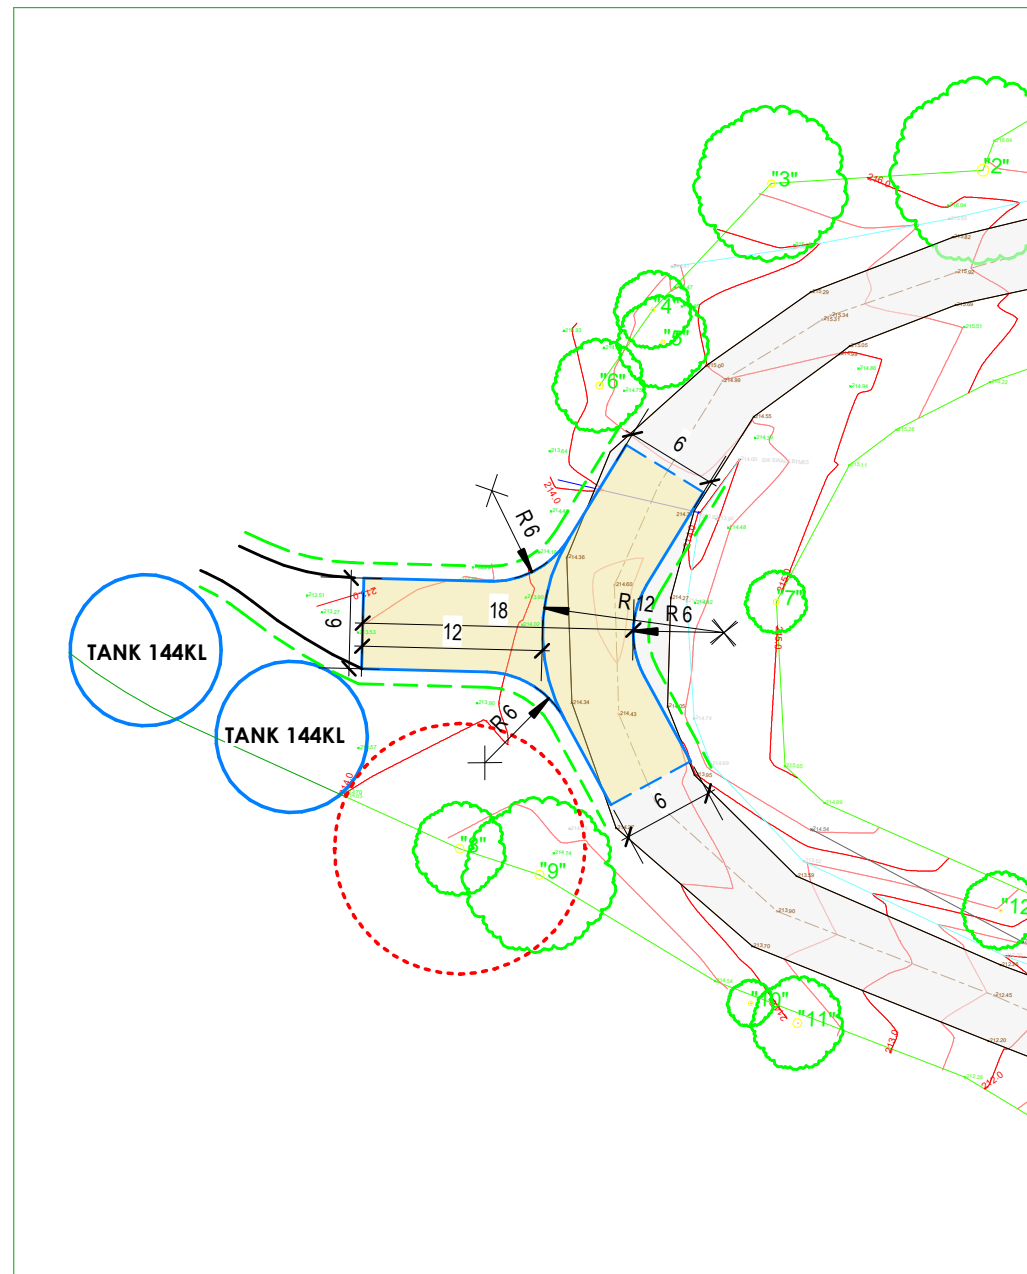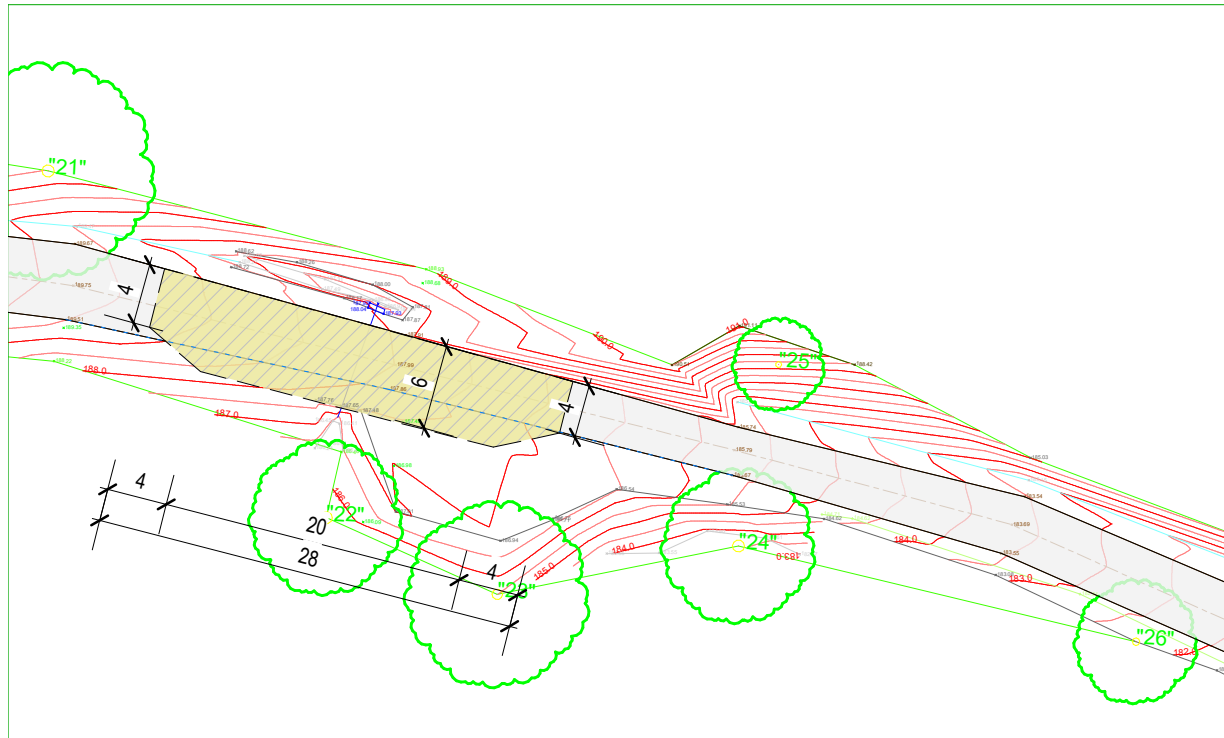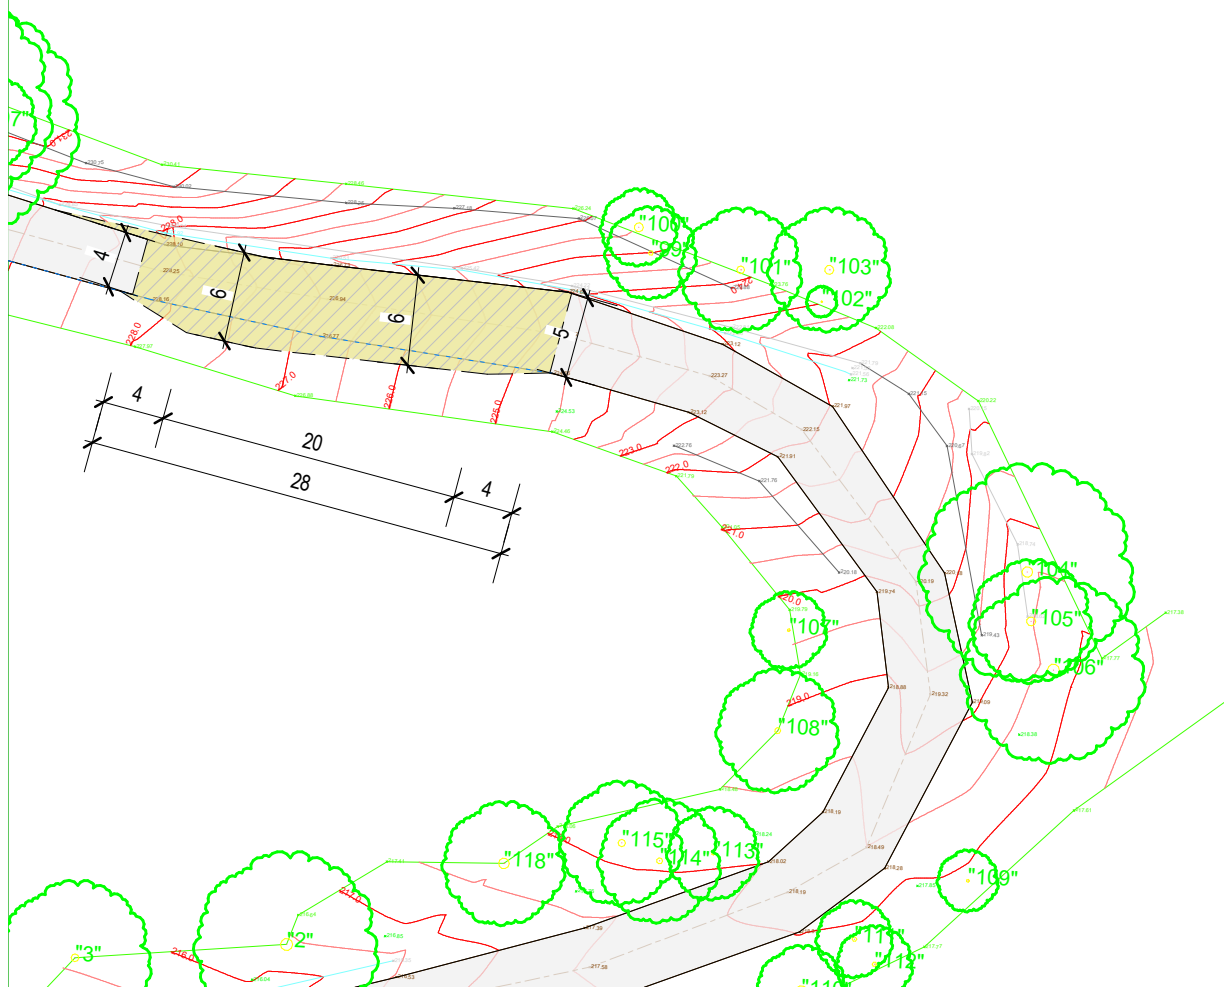

General Notes:

- *Any discrepancies to be brought to Architects attention
- *Use figure dimensions in preference to scaling
- *Only scale under direction from architect
- *Builder to examine site and verify conditions and dimensions
- *This drawing remains the property of the Architect
- *Client is granted conditional license to use the drawings
- *Transfer of the License is prohibited
- *Architect reserves the right to terminate the license
- *Electronic data transfer should be scanned for viruses before use
- *Any loss or damage (including consequential damage) caused to the recipient of electronic data by its use or non-use, is not the liability of the Architect
- *Refer to hard copies for accuracy of electronic data
- *Copyright reserved by the Architect

C	13/06/25	Passing Bays	CHK
B	04/06/25	DA RFI	
Issue	Date	Amendment	

\\BJA-SERVER-1\\Server Files\\01 - Projects\\433-02 TSC Glengarry Master Plan_Jacks Cnr Rd Kangaroo Valley\\L - Drawings\\240925



**BAXTER &
JACOBSON**
ARCHITECTS

SYDNEY MANLY, NSW AUSTRALIA
BYRON BAY NSW AUSTRALIA
Nominated Architects
D Jacobson #4259 & M Baxter #4831

PHONE +612 9977 7648
EMAIL mark@bja.net.au
WEB www.bja.net.au

Project	Glengarry Campus
Client	The Scots College
Address	369 Jacks Corner Rd, Kangaroo Valley

Design Stage	DA GLENGARRY
Title	Driveway passing bays detail

Job No 433.02
Drawn TT
Checked LS
Scale 1 : 500

Drawing no.
DA S-33
Issue
C