


SNOWY MOUNTAINS GRAMMAR SCHOOL-SENIOR SCHOOL
ELECTRICAL SERVICES SITE SERVICES PLAN

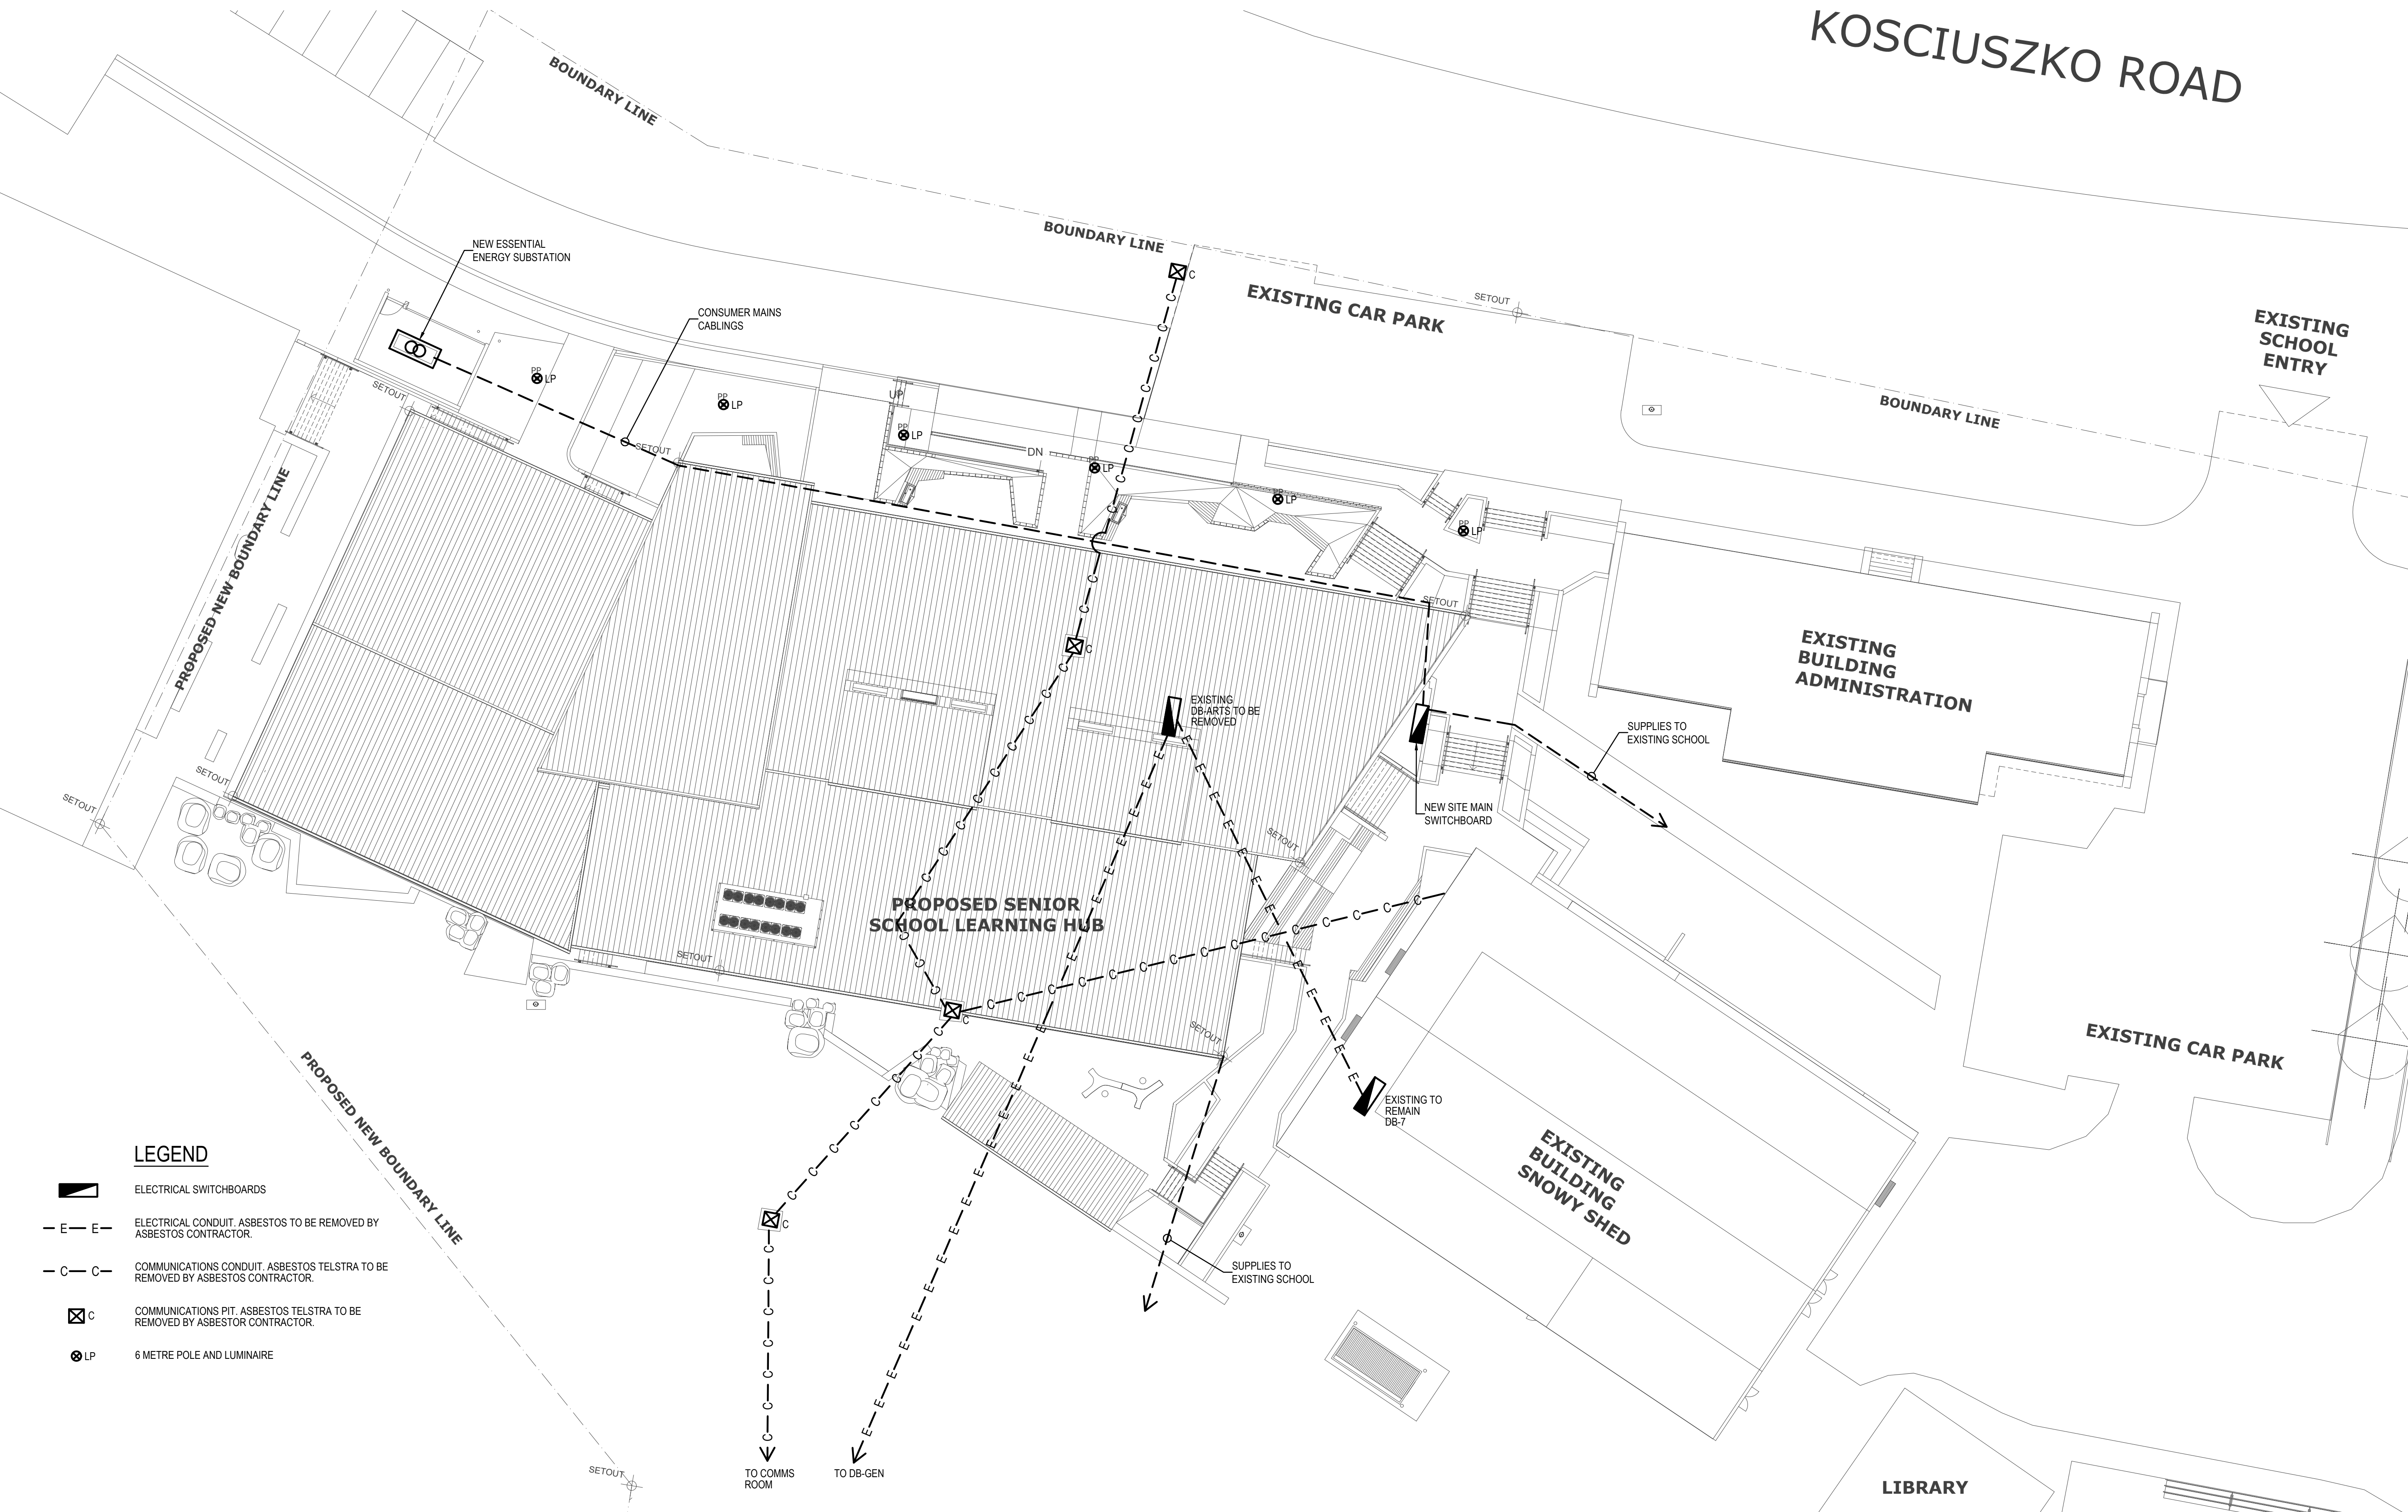

REV	DATE	DESCRIPTION	BY	CHK	APP
A	04/02/21	DA ISSUE	JBR	ACE	GA



ARCHITECT:
MUNNS SLY MOORE architects
MUNNS SLY MOORE ARCHITECTS PTY LTD (ABN 36 008 030 061)
9 Hall Street | PO Box 5093 | Lynnham ACT 2602 Australia
P +61 2 6284 9222 F +61 2 6248 9300
www.munnslymoore.com.au

ELECTRICAL CONSULTANT:
AHERN CONSULTING ENGINEERS PTY LTD
10 SEVERNE ST
QUEANBEYAN NSW 2620
P 0406 779 235
F/P 02 6284 2215
E gordon@ahernce.com.au

CLIENT:
SNOWY MOUNTAIN GRAMMAR SCHOOL

PROJECT:
SNOWY MOUNTAINS GRAMMAR SCHOOL
SENIOR HIGH SCHOOL

DRAWING NAME:
ELECTRICAL SERVICES
SITE SERVICES PLAN

DRAWING NO:
E20091-E103

SCALE:
1:100 @ A1

REVISION:
A

SHEET SIZE:
A1

DRAWN:
JBR

APPROVED:
ACE