


Amendments		
	Issue Description	Date
A	ISSUE FOR INFORMATION	11/12/2020
B	ISSUE FOR INFORMATION	16/12/2020
C	ISSUE FOR INFORMATION	21/12/2020
D	ISSUE FOR DA DRAFT	22/01/2021
E	ISSUE FOR DA	29/01/2021
F	ISSUE FOR DD - 50%	26/02/2021
G	ISSUE FOR DA - REVISED	19/03/2021

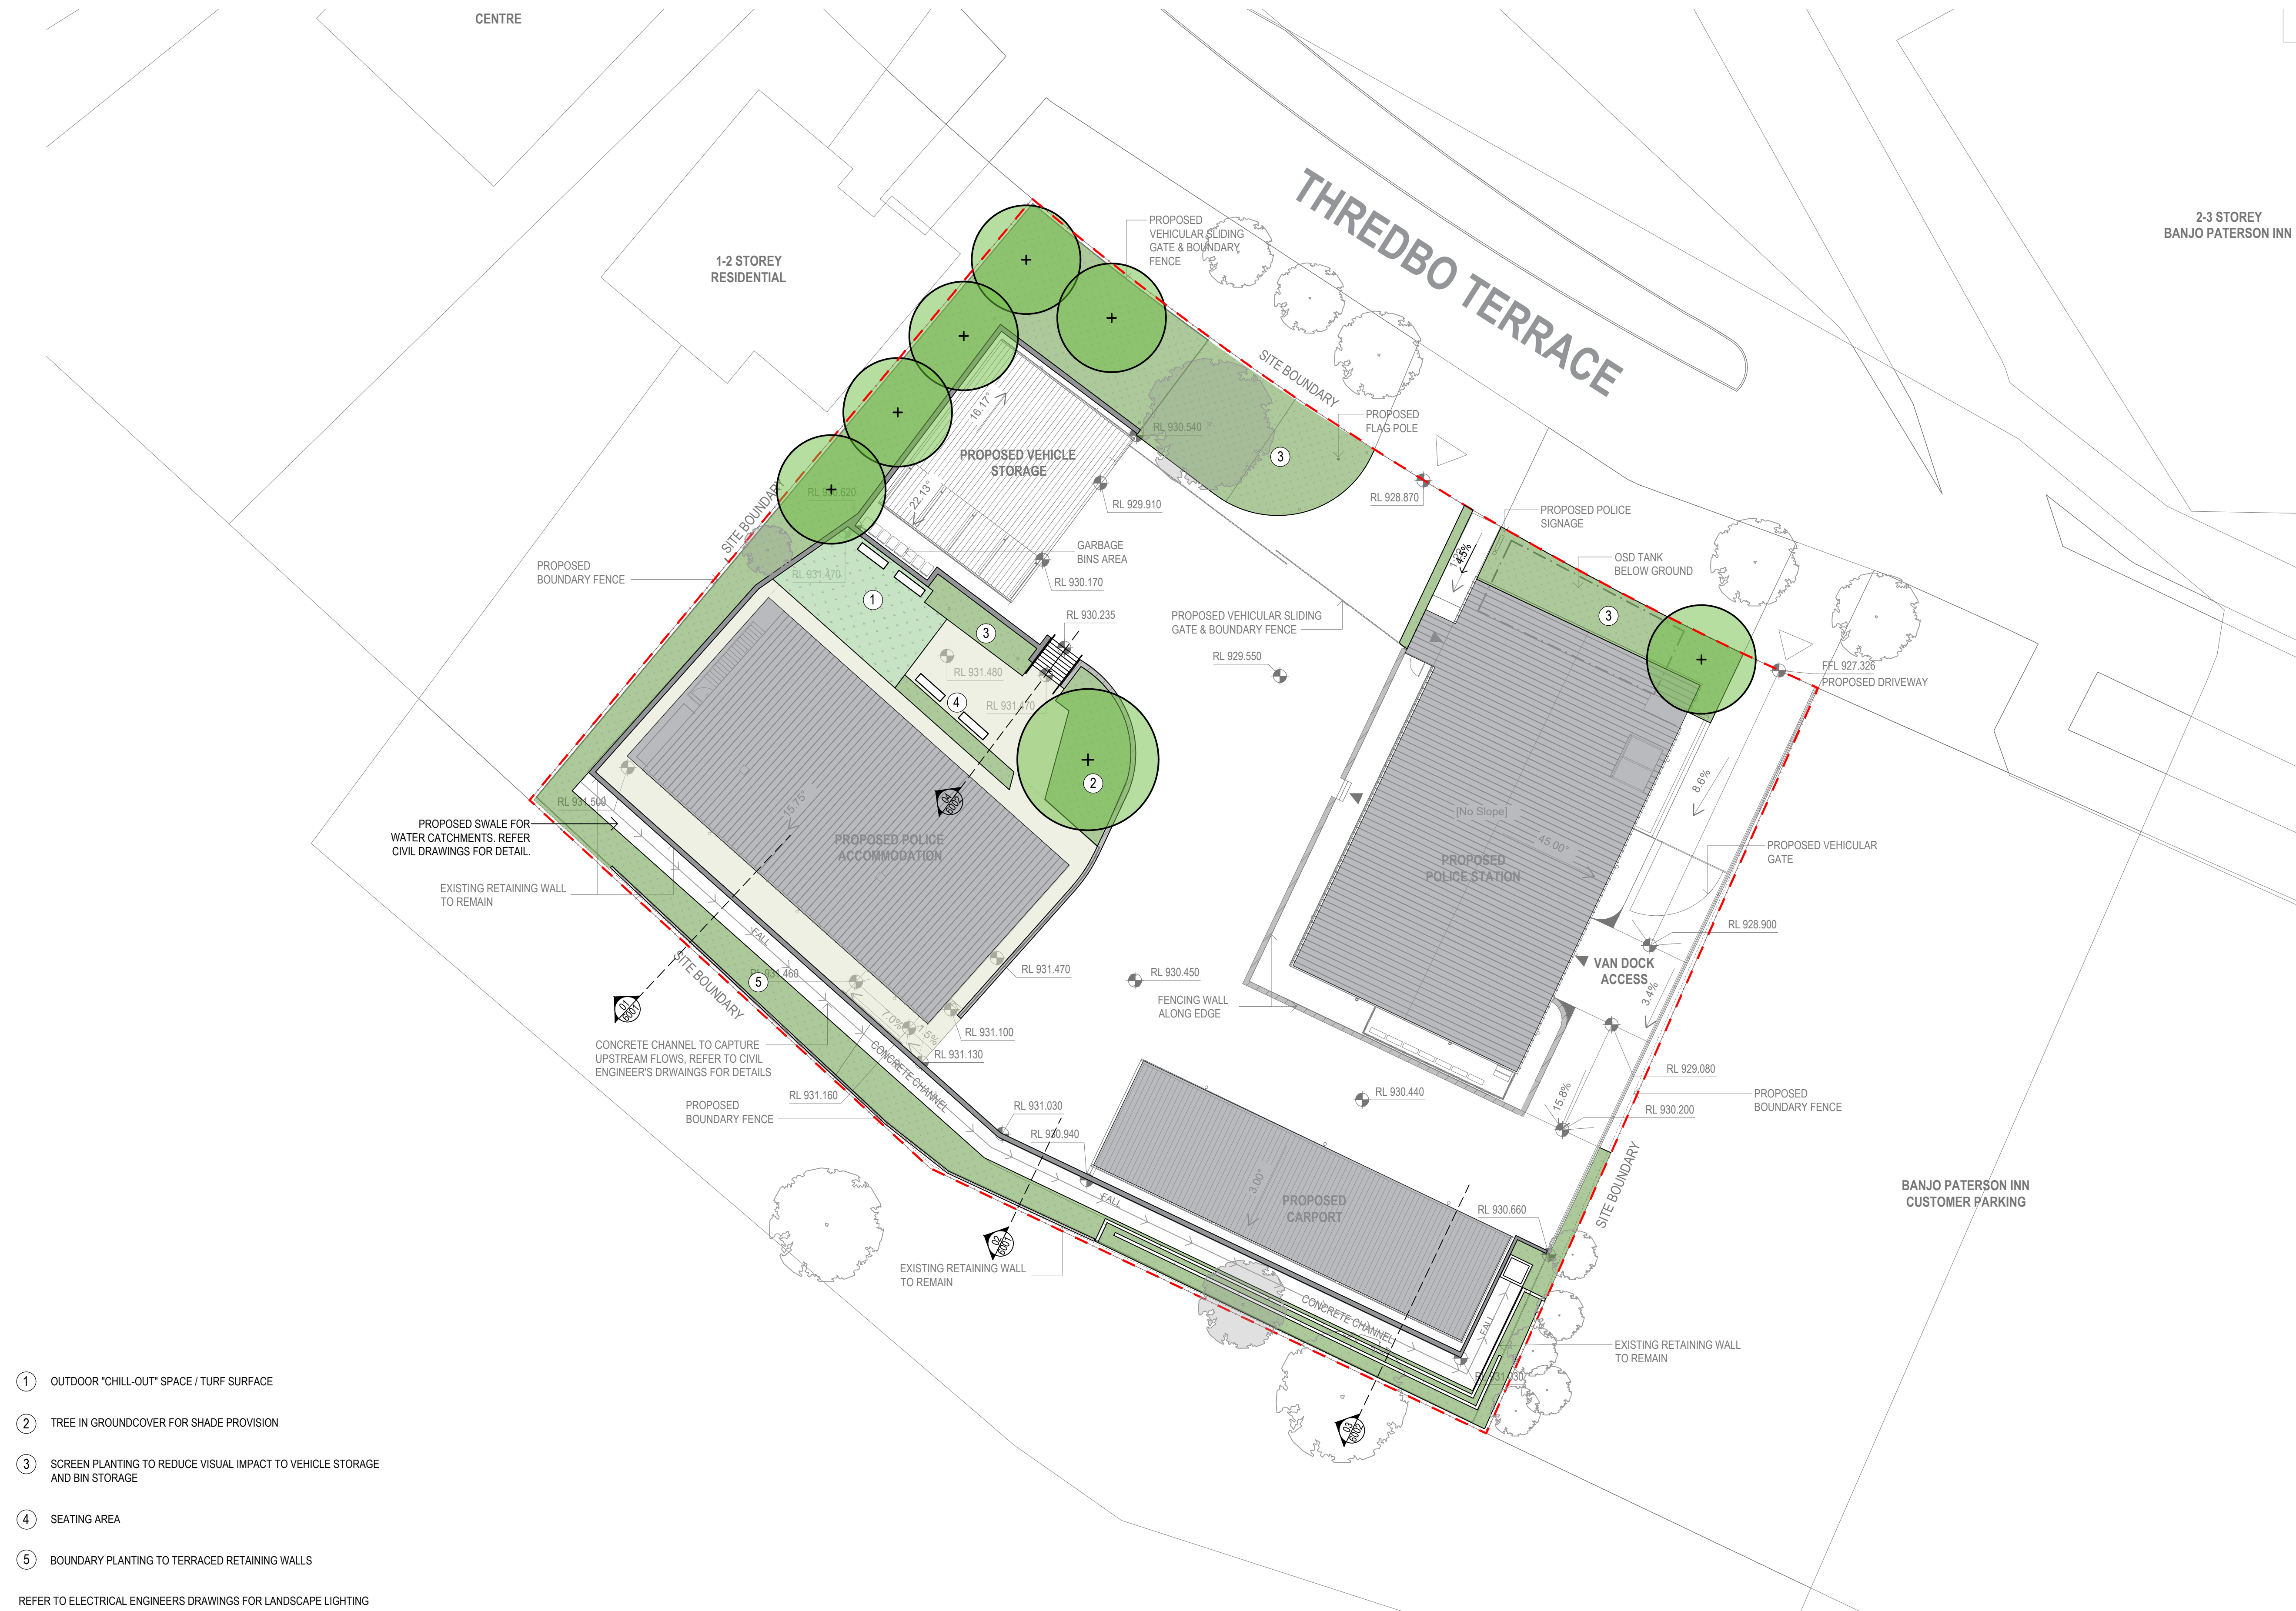


LEGEND



PROPOSED TREE

EXISTING TREE TO BE RETAINED AND PROTECTED.
INDICATIVE LOCATION AND CANOPY ONLY.
EXTENT OF WORKS

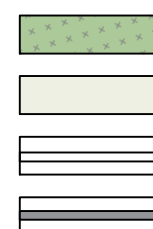


MASS PLANTING

PAVEMENT


EXISTING RETAINING WALL

PROPOSED RETAINING WALL

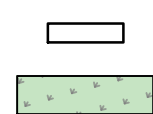


SEATING

Turf

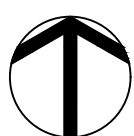

Amendments		
Issue	Description	Date
A	ISSUE FOR INFORMATION	11/12/2020
B	ISSUE FOR INFORMATION	16/12/2020
C	ISSUE FOR INFORMATION	21/12/2020
D	ISSUE FOR DA DRAFT	22/01/2021
E	ISSUE FOR DA	29/01/2021
F	ISSUE FOR 50% DD	26/02/2021
G	ISSUE FOR DA - REVISED	19/03/2021
H	ISSUE FOR DD - 90%	29/03/2021
I	ISSUE FOR DD 100%	30/04/2021

2-3 STOREY BANJO
PATERSON INN

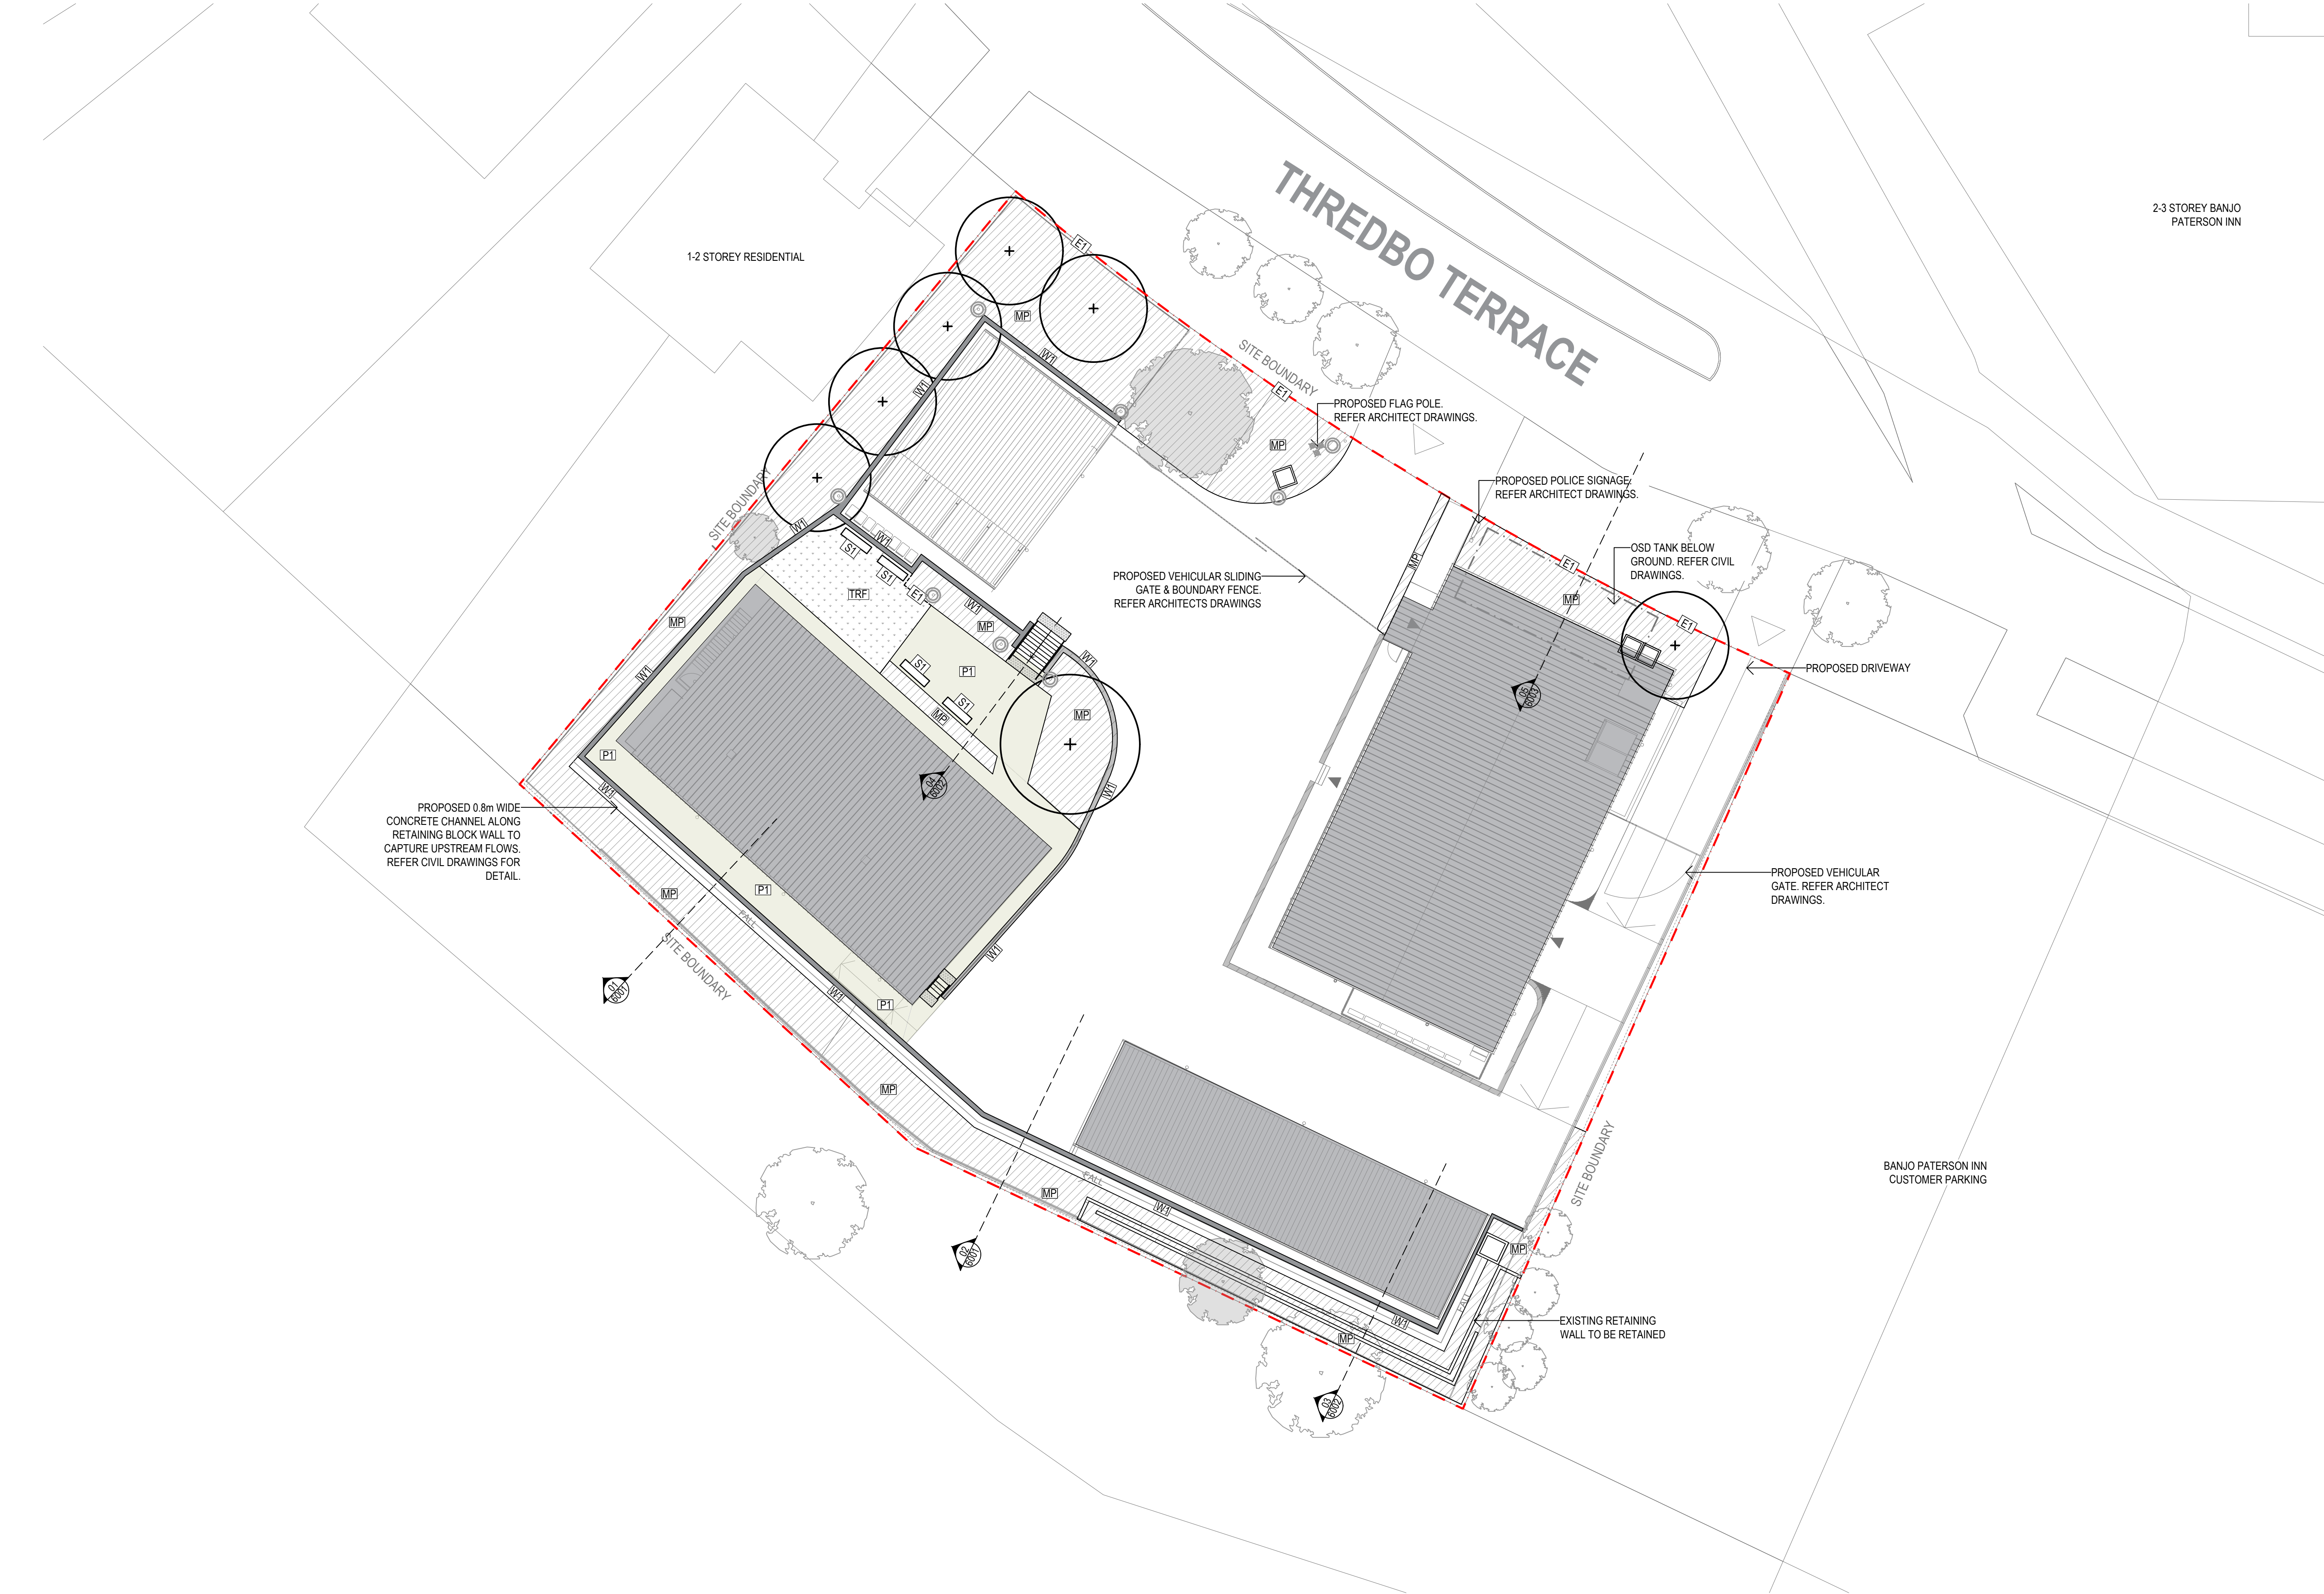

LEGEND

- PROPOSED TREE
- EXISTING TREE TO BE RETAINED AND PROTECTED
- INDICATIVE LOCATION AND CANOPY ONLY.
- EXTENT OF WORKS
- MP - MASS PLANTING
REFER SCHEDULE AND DETAIL 03/L7001
- P1 - PAVEMENT
REFER SCHEDULE AND DETAIL 05/L7001
- EXISTING RETAINING WALL
- W1 - PROPOSED RETAINING WALL
REFER SCHEDULE AND DETAIL 01/L7002

- S1 - SEATING
REFER SCHEDULE AND DETAIL 02/L7002
- TRF - TURF
REFER SCHEDULE AND DETAIL 04/L7001
- E1 - STEEL EDGE
REFER SCHEDULE AND DETAIL 03/L7002
- SITE LIGHTING. REFER ELECTRICAL DRAWINGS.

Client



Project Manager

BGIS

GROUP GSA

Group GSA Pty Ltd ABN 76 002 113 779
Level 7, 80 William St East Sydney NSW
Australia 2011 www.groupgsa.com

T +612 9361 4144 F +612 9332 3458
architecture interior design urban design landscape
nom architect M. Sheldon 3990

Project Title

NSW POLICE STATION
16-18 Thredbo terrace
Jindabyne, NSW 2627

Drawing Title

GENERAL ARRANGEMENT
PLAN

Scale 1:200@A1

Drawing created (date) 17/11/2020

By ZM

Plotted and checked by ZM

Verified TF

Approved TF

Drawing No Issue
200005 JIN-LA-2001 I

File Plot Date
SFILES SDATES

This drawing is the copyright of Group GSA Pty Ltd and may not be altered, reproduced or transmitted in any form or by any means in part or in whole without the written permission of Group GSA Pty Ltd. All levels and dimensions are to be checked and verified on site prior to the commencement of any work, making of shop drawings or fabrication of components. Do not scale drawings. Use figured Dimensions.

