


CONTRACTORS MUST VERIFY ALL DIMENSIONS ON SITE BEFORE COMMENCING ANY WORK OR PREPARING SHOP DRAWINGS

All Architectural drawing sheets to be cross-referenced with other relevant disciplines.

Rev	Description	Date
A		5/8/20
B	REVISED CARPARK LAYOUT, RAISED FLOOR LEVEL.	21/9/21

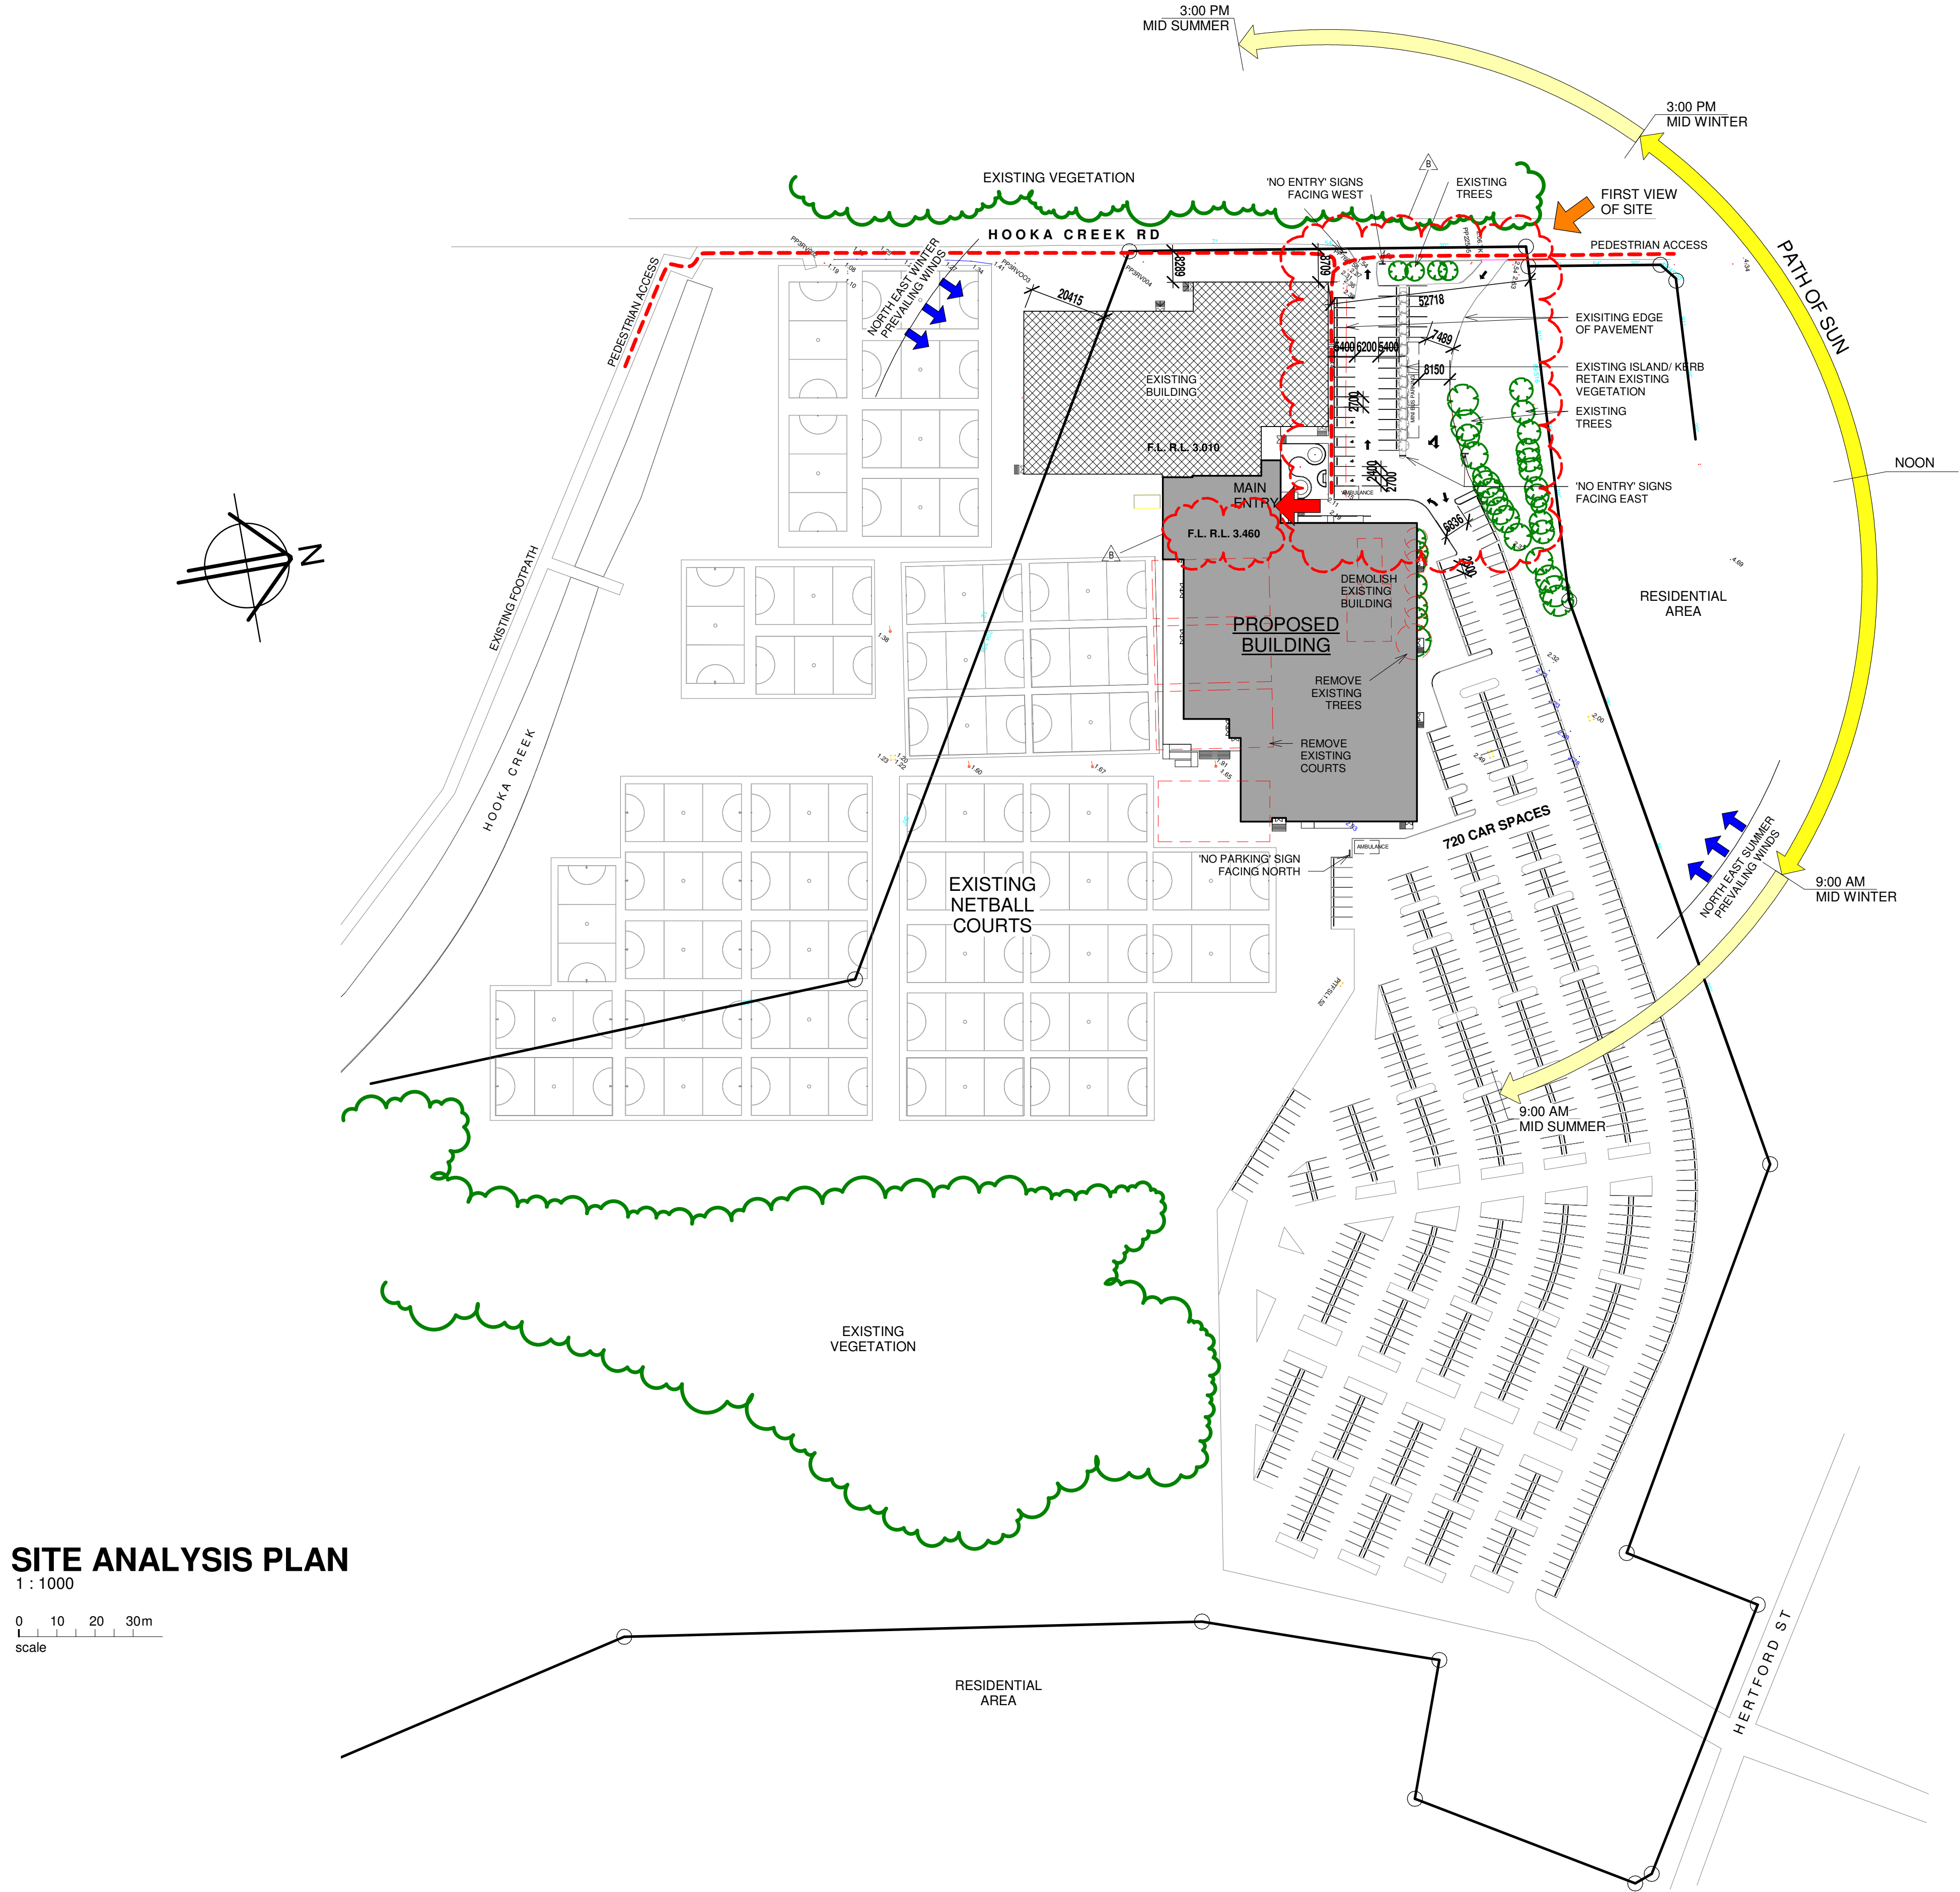

DESIGN ARCHITECT:
FACILITY DESIGN GROUP
Architecture & Construction
AQUATIC ■ SPORTS ■ LEISURE ■ CIVIC ■ PROJECT MANAGEMENT

NSW Reg. No. 7168
ABN 75 583 999 624
e: info@fdg.com.au
w: www.fdg.com.au
p: 02 4446 0777
c: PO Box 62, Comberawang NSW 2540

CLIENT:
Illawarra Sports Stadium

PROJECT NAME:
SPORTS STADIUM EXTENSION

D.A. ISSUE
PROJECT ADDRESS:
FRED FINCH PARK- BERKELEY

DRAWING TITLE:
SITE ANALYSIS PLAN

A1 PRINT SIZE			
SHEET ISSUE DATE:	3/10/20	DRAWING NO.	REV.
REVISION DATE:	21/9/21	A010	B
SCALE:	1 : 1000		
JOB NO.:	W287		

DRAWN BY: Author CHECKED BY: S. JOHANSSON


COPYRIGHT FACILITY DESIGN GROUP PTY. LIMITED. ALL RIGHTS RESERVED. DO NOT SCALE OFF DRAWINGS. WORK TO FIGURED DIMENSIONS ONLY. VERIFY DIMENSIONS ON SITE PRIOR TO COMMENCING WORK.

NOMINATED ARCHITECT: STEPHEN JOHANSSON - NSW REG No. 7168
21/09/2021 3:48:29 PM


CONTRACTORS MUST VERIFY ALL DIMENSIONS ON SITE BEFORE COMMENCING ANY WORK OR PREPARING SHOP DRAWINGS

All Architectural drawing sheets to be cross-referenced with other relevant disciplines.


Rev	Description	Date
A	RAISED FLOOR LEVEL	21/9/21

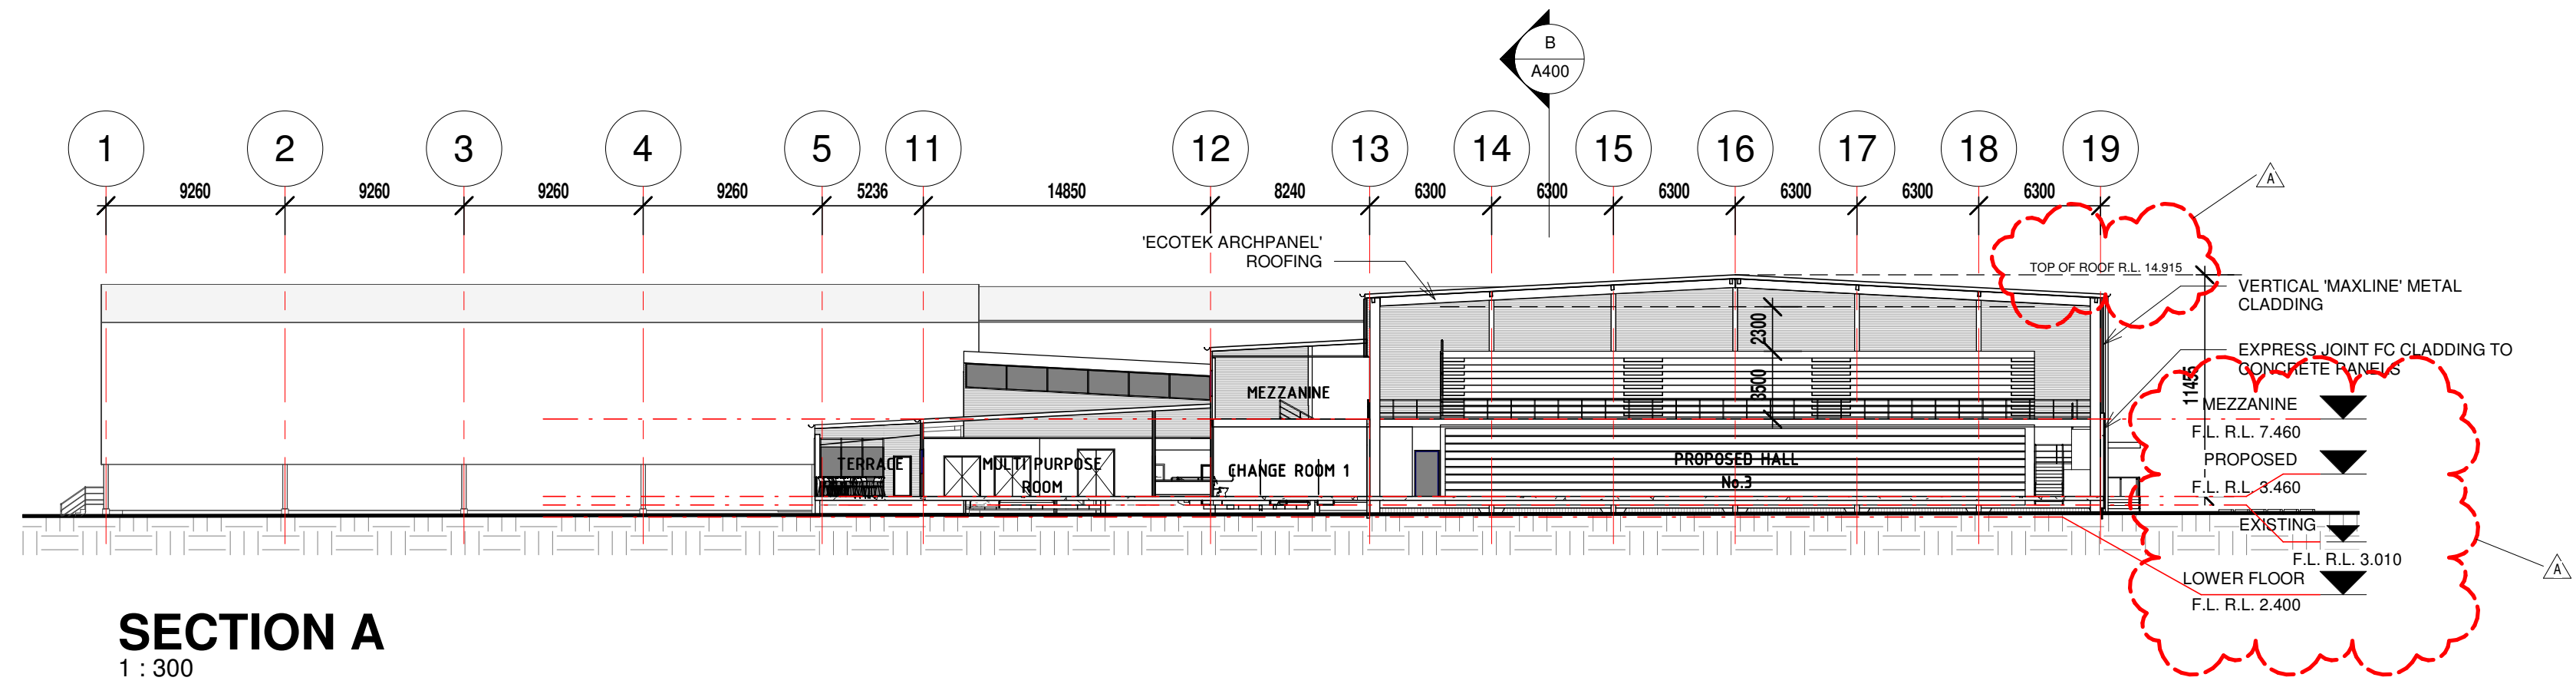

SECTION A
1 : 300

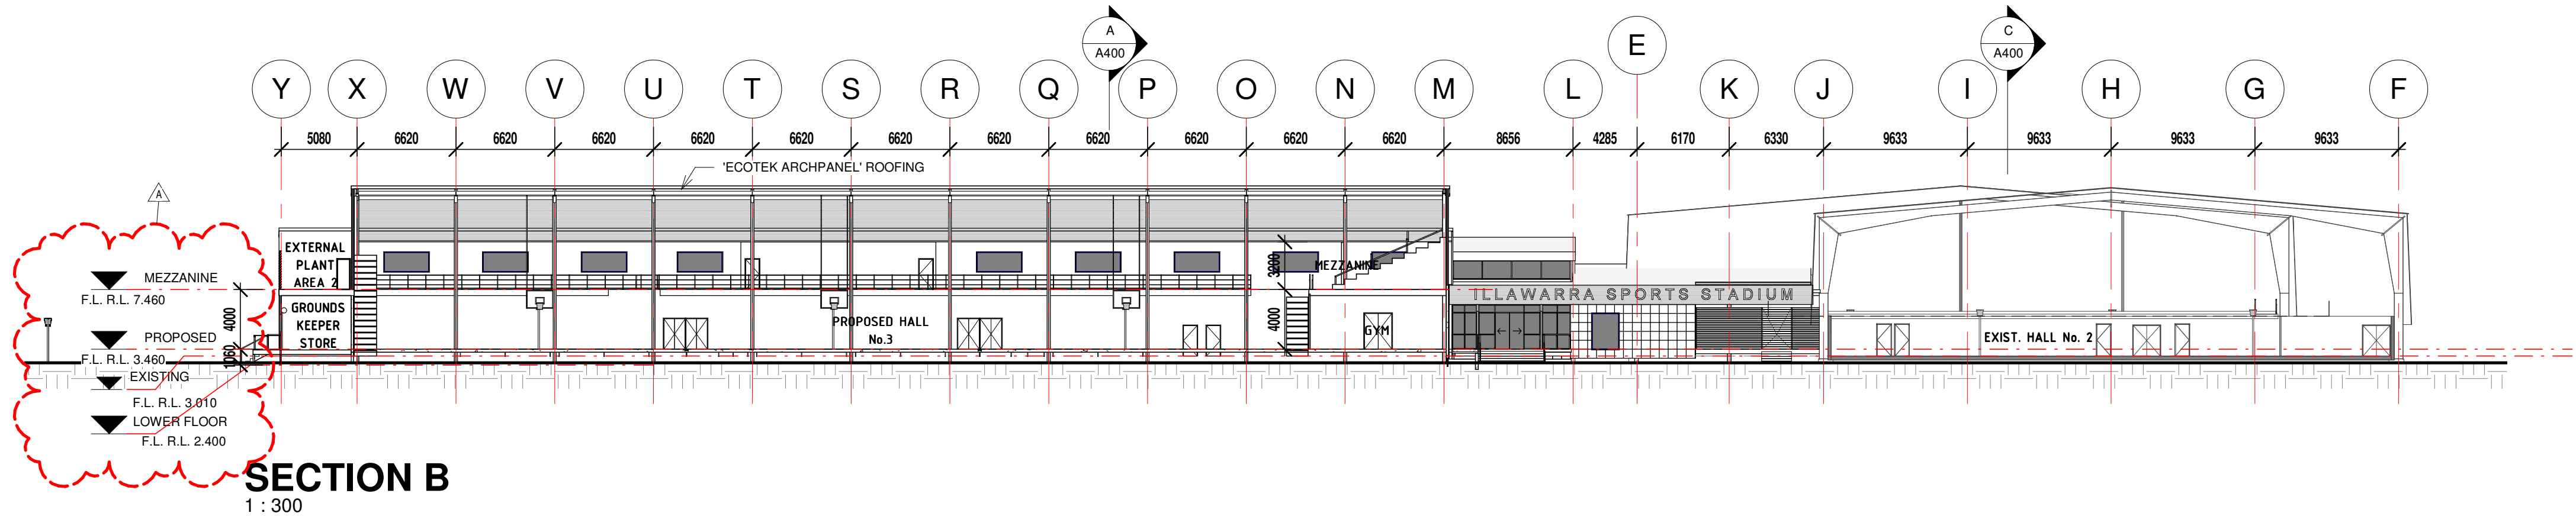

SECTION B
1 : 300

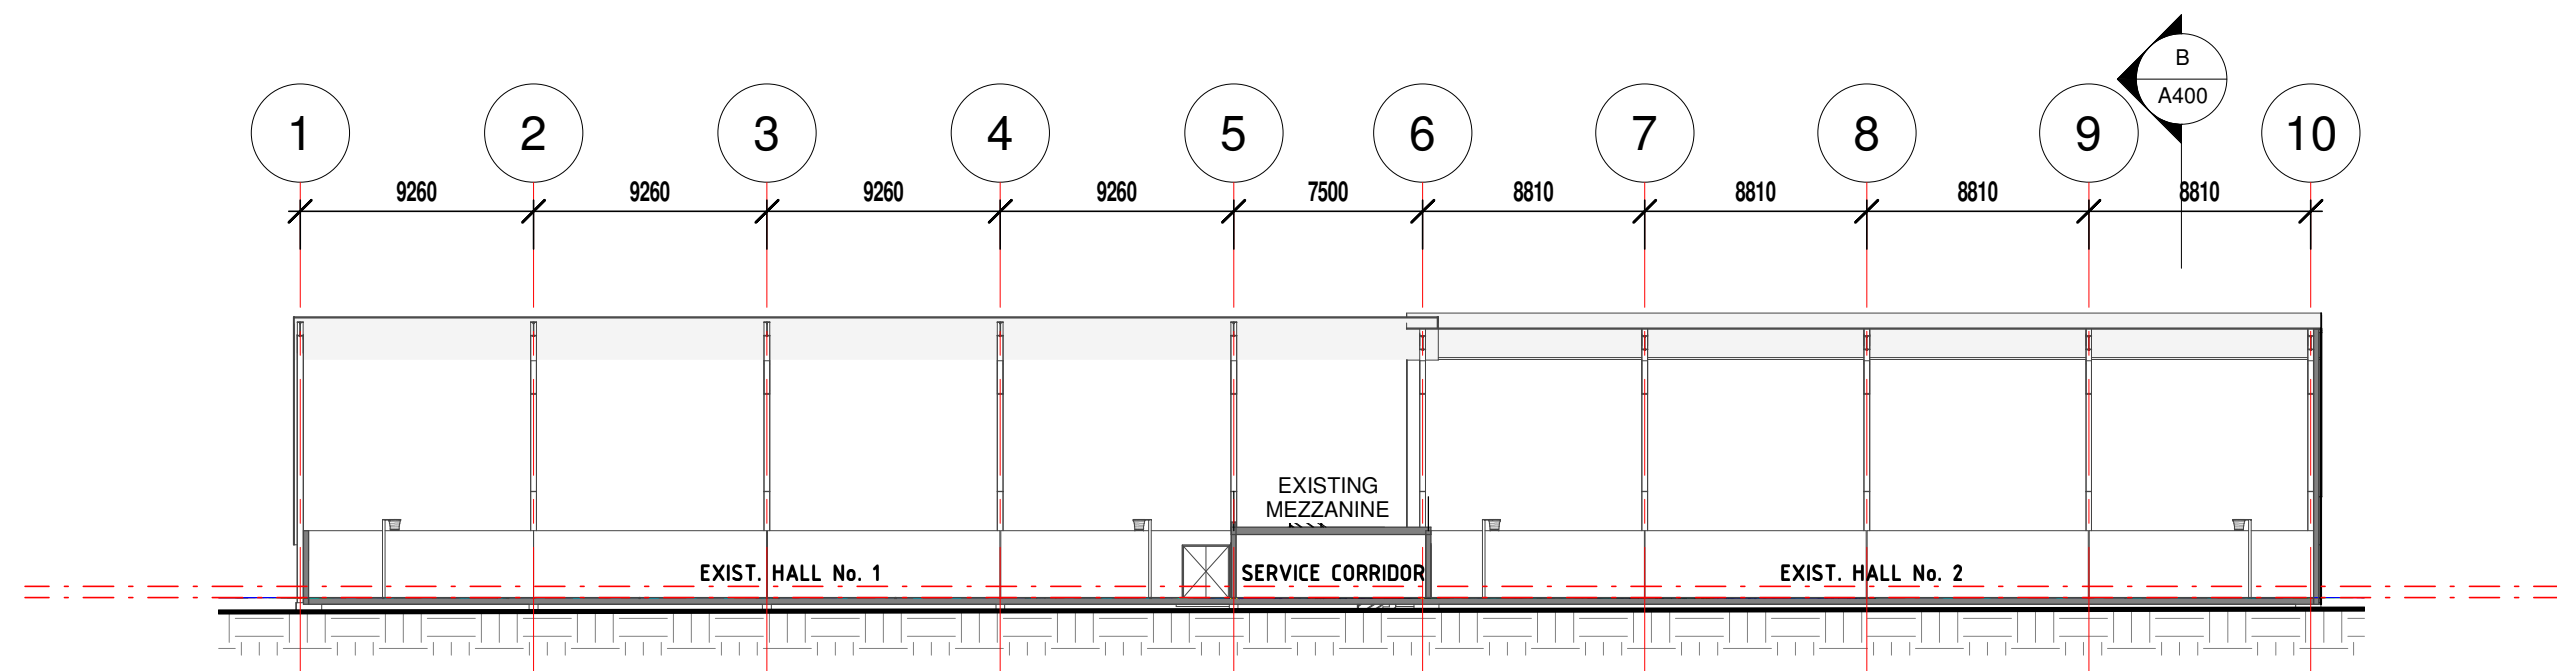

SECTION C
1 : 300

0 5 10m
scale

DESIGN ARCHITECT:
FACILITY DESIGN GROUP
Architecture & Construction
AQUATIC ■ SPORTS ■ LEISURE ■ CIVIC ■ PROJECT MANAGEMENT

NSW Reg. No. 7168
ABN: 75 583 999 624
e: info@fdg.com.au
w: www.fdg.com.au
p: 02 4446 0777
PO Box 62,
Camberley NSW 2540

CLIENT:
Illawarra Sports Stadium

PROJECT NAME:
SPORTS STADIUM EXTENSION

D.A. ISSUE
PROJECT ADDRESS:
FRED FINCH PARK- BERKELEY

DRAWING TITLE:
SECTIONS

A1 PRINT SIZE	
SHEET ISSUE DATE: 7/4/20	DRAWING NO. REV.
REVISION DATE: 21/9/21	
SCALE: 1 : 300	A400 A
JOB NO.: W287	

DRAWN BY: Author CHECKED BY: S. JOHANSSON


COPYRIGHT FACILITY DESIGN GROUP PTY. LIMITED. ALL RIGHTS RESERVED. DO NOT SCALE OFF DRAWINGS. WORK TO FIGURED DIMENSIONS ONLY. VERIFY DIMENSIONS ON SITE PRIOR TO COMMENCING WORK.

NOMINATED ARCHITECT: STEPHEN JOHANSSON - NSW REG No. 7168
21/09/2021 3:49:41 PM

CONTRACTORS MUST VERIFY ALL DIMENSIONS ON SITE BEFORE COMMENCING ANY WORK OR PREPARING SHOP DRAWINGS

All Architectural drawing sheets to be cross-referenced with other relevant disciplines.

Rev	Description	Date
A	RAISED FLOOR LEVEL	21/9/21

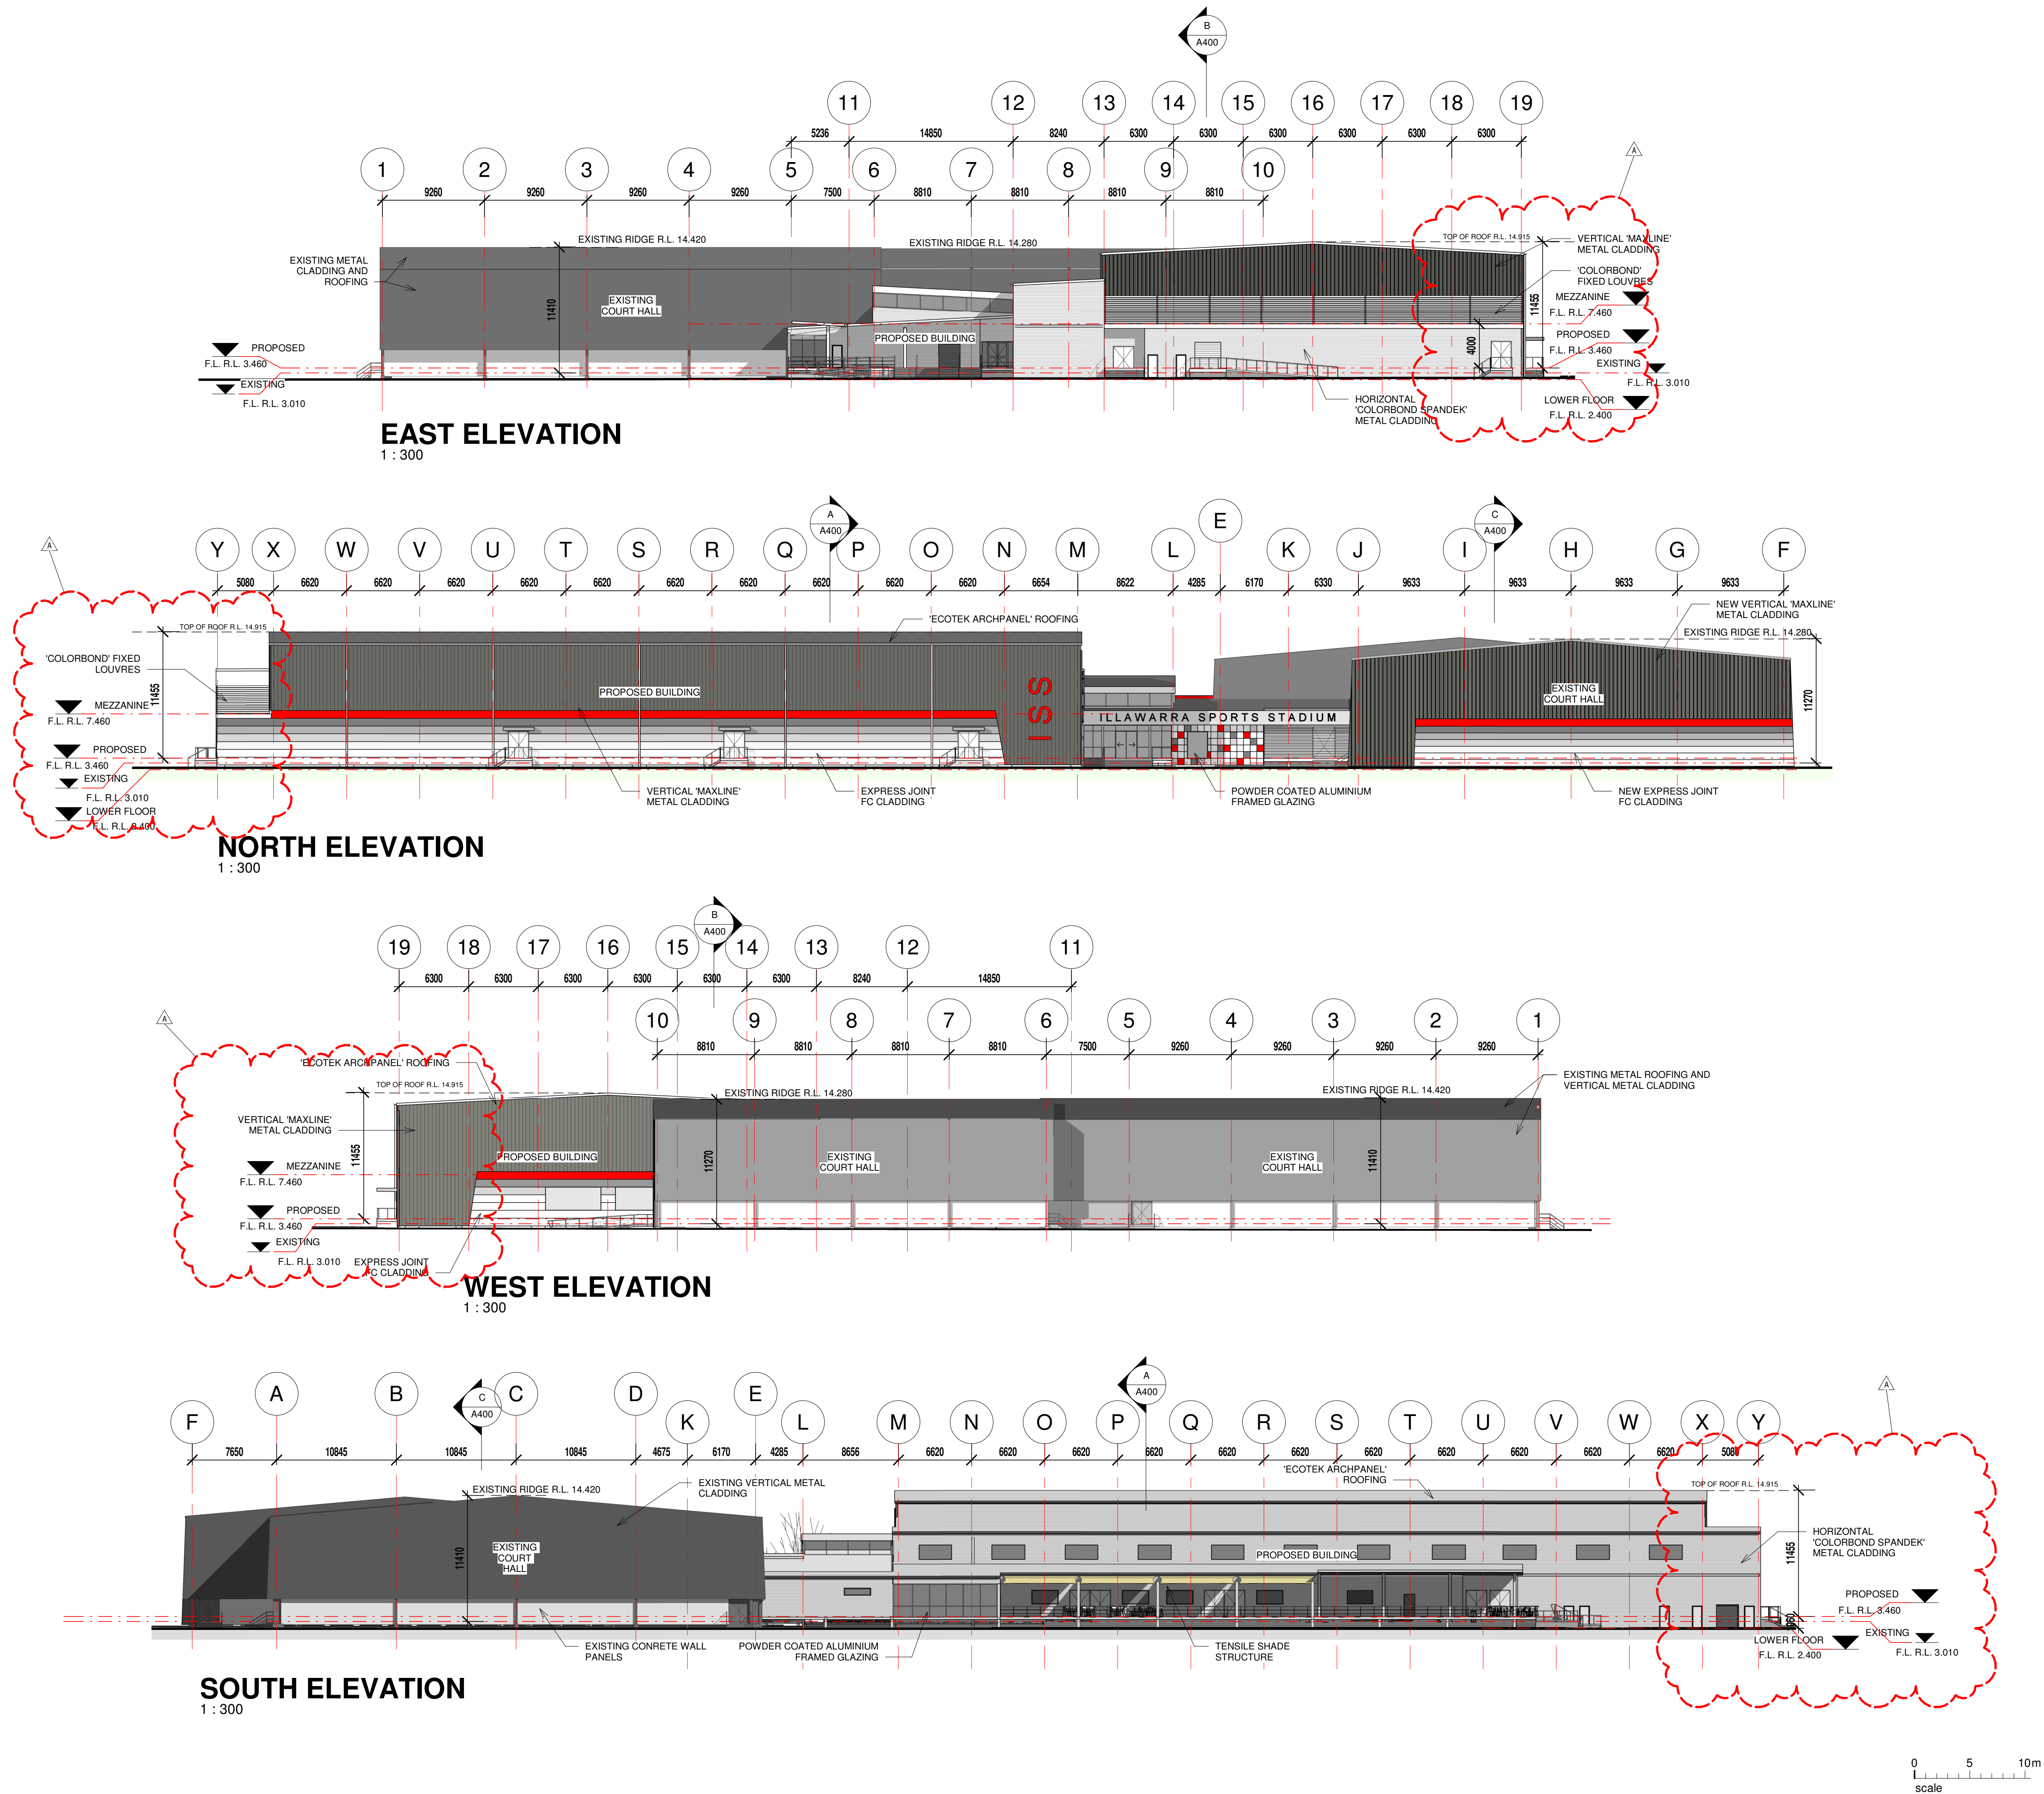

DESIGN ARCHITECT:
FACILITY DESIGN GROUP
Architecture & Construction
AQUATIC ■ SPORTS ■ LEISURE ■ CIVIC ■ PROJECT MANAGEMENT

NSW Reg. No. 7168
ABN: 75 583 999 424
e: info@fdg.com.au
w: www.fdg.com.au
p: 02 4446 0777
PO Box 82,
Cronulla NSW 2540

CLIENT:
Illawarra Sports Stadium

PROJECT NAME:
SPORTS STADIUM EXTENSION

D.A. ISSUE
PROJECT ADDRESS:
FRED FINCH PARK - BERKELEY


DRAWING TITLE:
ELEVATIONS




A1 PRINT SIZE
DRAWING NO. REV.
A500 A

SCALE: 1:300
JOB NO.: W287

DRAWN BY: Author CHECKED BY: S. JOHANSSON

COPYRIGHT FACILITY DESIGN GROUP PTY. LIMITED. ALL RIGHTS RESERVED. DO NOT SCALE OFF DRAWINGS. WORK TO FIGURED DIMENSIONS ONLY. VERIFY DIMENSIONS ON SITE PRIOR TO COMMENCING WORK.
NOMINATED ARCHITECT: STEPHEN JOHANSSON - NSW REG No. 7168
21/09/2021 3:49:53 PM

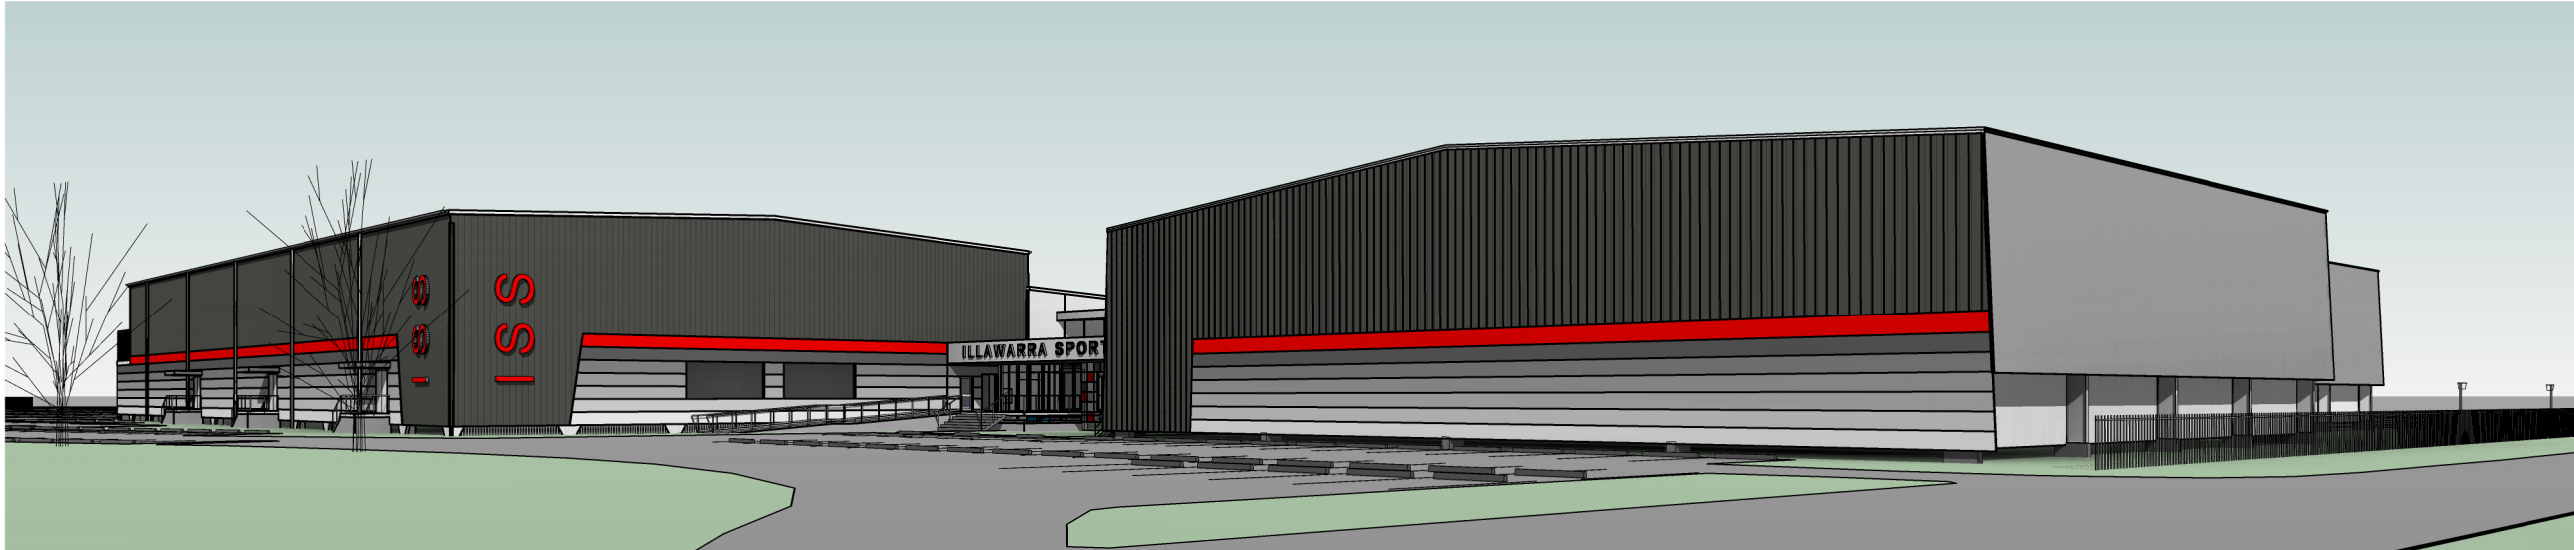

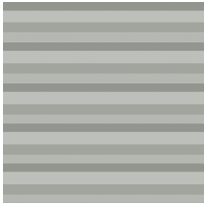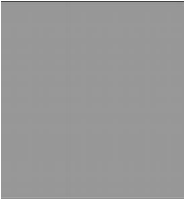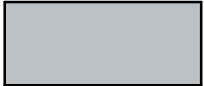LOWER FC CLADDING		'MAXLINE SLATE GREY' TO UPPER CLADDING OF PROPOSED COURT HALL 3 AND EXISTING NORTH WALL OF COURT HALL 2		KLIP-LOK 'COLORBOND SHALE GREY' TO UPPER CLADDING OF EXISTING COURT HALL 2
		'DULUX HOT LIPS SO5H9'		SPANDEK 'COLORBOND SHALE GREY' CLADDING TO SOUTHERN EXTERNAL AREAS OF COURT HALL 3
		'DULUX GREY SOOT SG6C9'		'COLORBOND SHALE GREY' TO EXISTING CONCRETE WALL PANELS
		'DULUX PANDA POD SG6C7'		'COLORBOND WINDSPRAY' TO GUTTERS, FASCIAS/ BARGE, DOWNPIPES AND COLUMNS
		'DULUX SILVER CHEST SG6C5'		PEARL WHITE TO POWDER COATED ALUMINIUM FRAMED GLAZING
		'DULUX SILVER TWILIGHT SG6C1'		
		'DULUX SKY PAINTING SN4B1'		
		'DULUX VIVID WHITE SW1G1'		

LEGEND

----- EOW

 Existing Trees

 Trees to be removed

25 trees to be removed

Trees to be removed


25 trees to be removed

[illegible]


				DESIGNED:	DATE:	APPROVED:	GENERAL NOTES 1. Do not scale off drawings. Follow written dimensions. If in doubt obtain written advice from the Superintendent. 2. Verify all dimensions on site. 3. Refer to legend for all symbol and code keys. 4. Read in conjunction with the specifications. 5. Read in conjunction with all Civil and Electrical Engineer drawings and specifications. 6. Read in conjunction with all associated drawings	PREPARED FOR:	 Illawarra Sports Stadium	PREPARED BY:	Level 3 suite 3.01 22-36 Mountain street Ultimo 2007 Ph: (02) 9555 1033 Fax: (02) 98185292 Email: admin@epnsw.com.au ABN 53 088 175 437	PROJECT:	ILLAWARRA SPORTS STADIUM UPGRADE	DRAWING TITLE	TREE REMOVAL PLAN	DATE	JAN 2022
5	RE-ISSUE FOR DEVELOPMENT APPLICATION	TT	250122	DRAWN:	DATE:	APPROVED:		SCALE		ISSUE							
4	RE-ISSUE FOR DEVELOPMENT APPLICATION	TT	280921	TT	011220	EB		1:200 @ A1		5							
3	RE-ISSUE FOR DEVELOPMENT APPLICATION	TT	020921					DRAWING NO.									
2	FOR DEVELOPMENT APPLICATION	TT	310321					3748-LD-G02									
1	FOR REVIEW	TT	011220	CHECKED:	DATE:	APPROVED:											
ISSUE	AMENDMENT	DRAWN	DATE	EB	280921	AH											




				DESIGNED: TT	DATE: 011220	APPROVED: EB	GENERAL NOTES 1. Do not scale off drawings. Follow written dimensions. If in doubt obtain written advice from the Superintendent. 2. Verify all dimensions on site. 3. Refer to legend for all symbol and code keys. 4. Read in conjunction with the specifications. 5. Read in conjunction with all Civil, and Electrical Engineer drawings and Specifications. 6. Read in conjunction with all associated drawings 	PREPARED FOR:	 Level 3 suite 3, 01/22-36 Mountain street Ultimo 2007 Ph: (02) 9555 1033 Fax: (02) 96185292 Email: admin@epnsw.com.au ABN 53 088 175 437	PROJECT: ILLAWARRA SPORTS STADIUM UPGRADE	DRAWING TITLE KEY PLAN	DATE JAN 2022
5	RE-ISSUE FOR DEVELOPMENT APPLICATION	TT	250122	DRAWN: TT	DATE: 011220	APPROVED: EB		SCALE 1:500 @ A1 1:1000 @ A3		ISSUE 5		
4	RE-ISSUE FOR DEVELOPMENT APPLICATION	TT	280921	CHECKED: EB	DATE: 280921	APPROVED: AH						
3	RE-ISSUE FOR DEVELOPMENT APPLICATION	TT	020921									
2	FOR DEVELOPMENT APPLICATION	TT	310321									
1	FOR REVIEW	TT	011220									
ISSUE	AMENDMENT	DRAWN	DATE							 3748-LD-KP01		

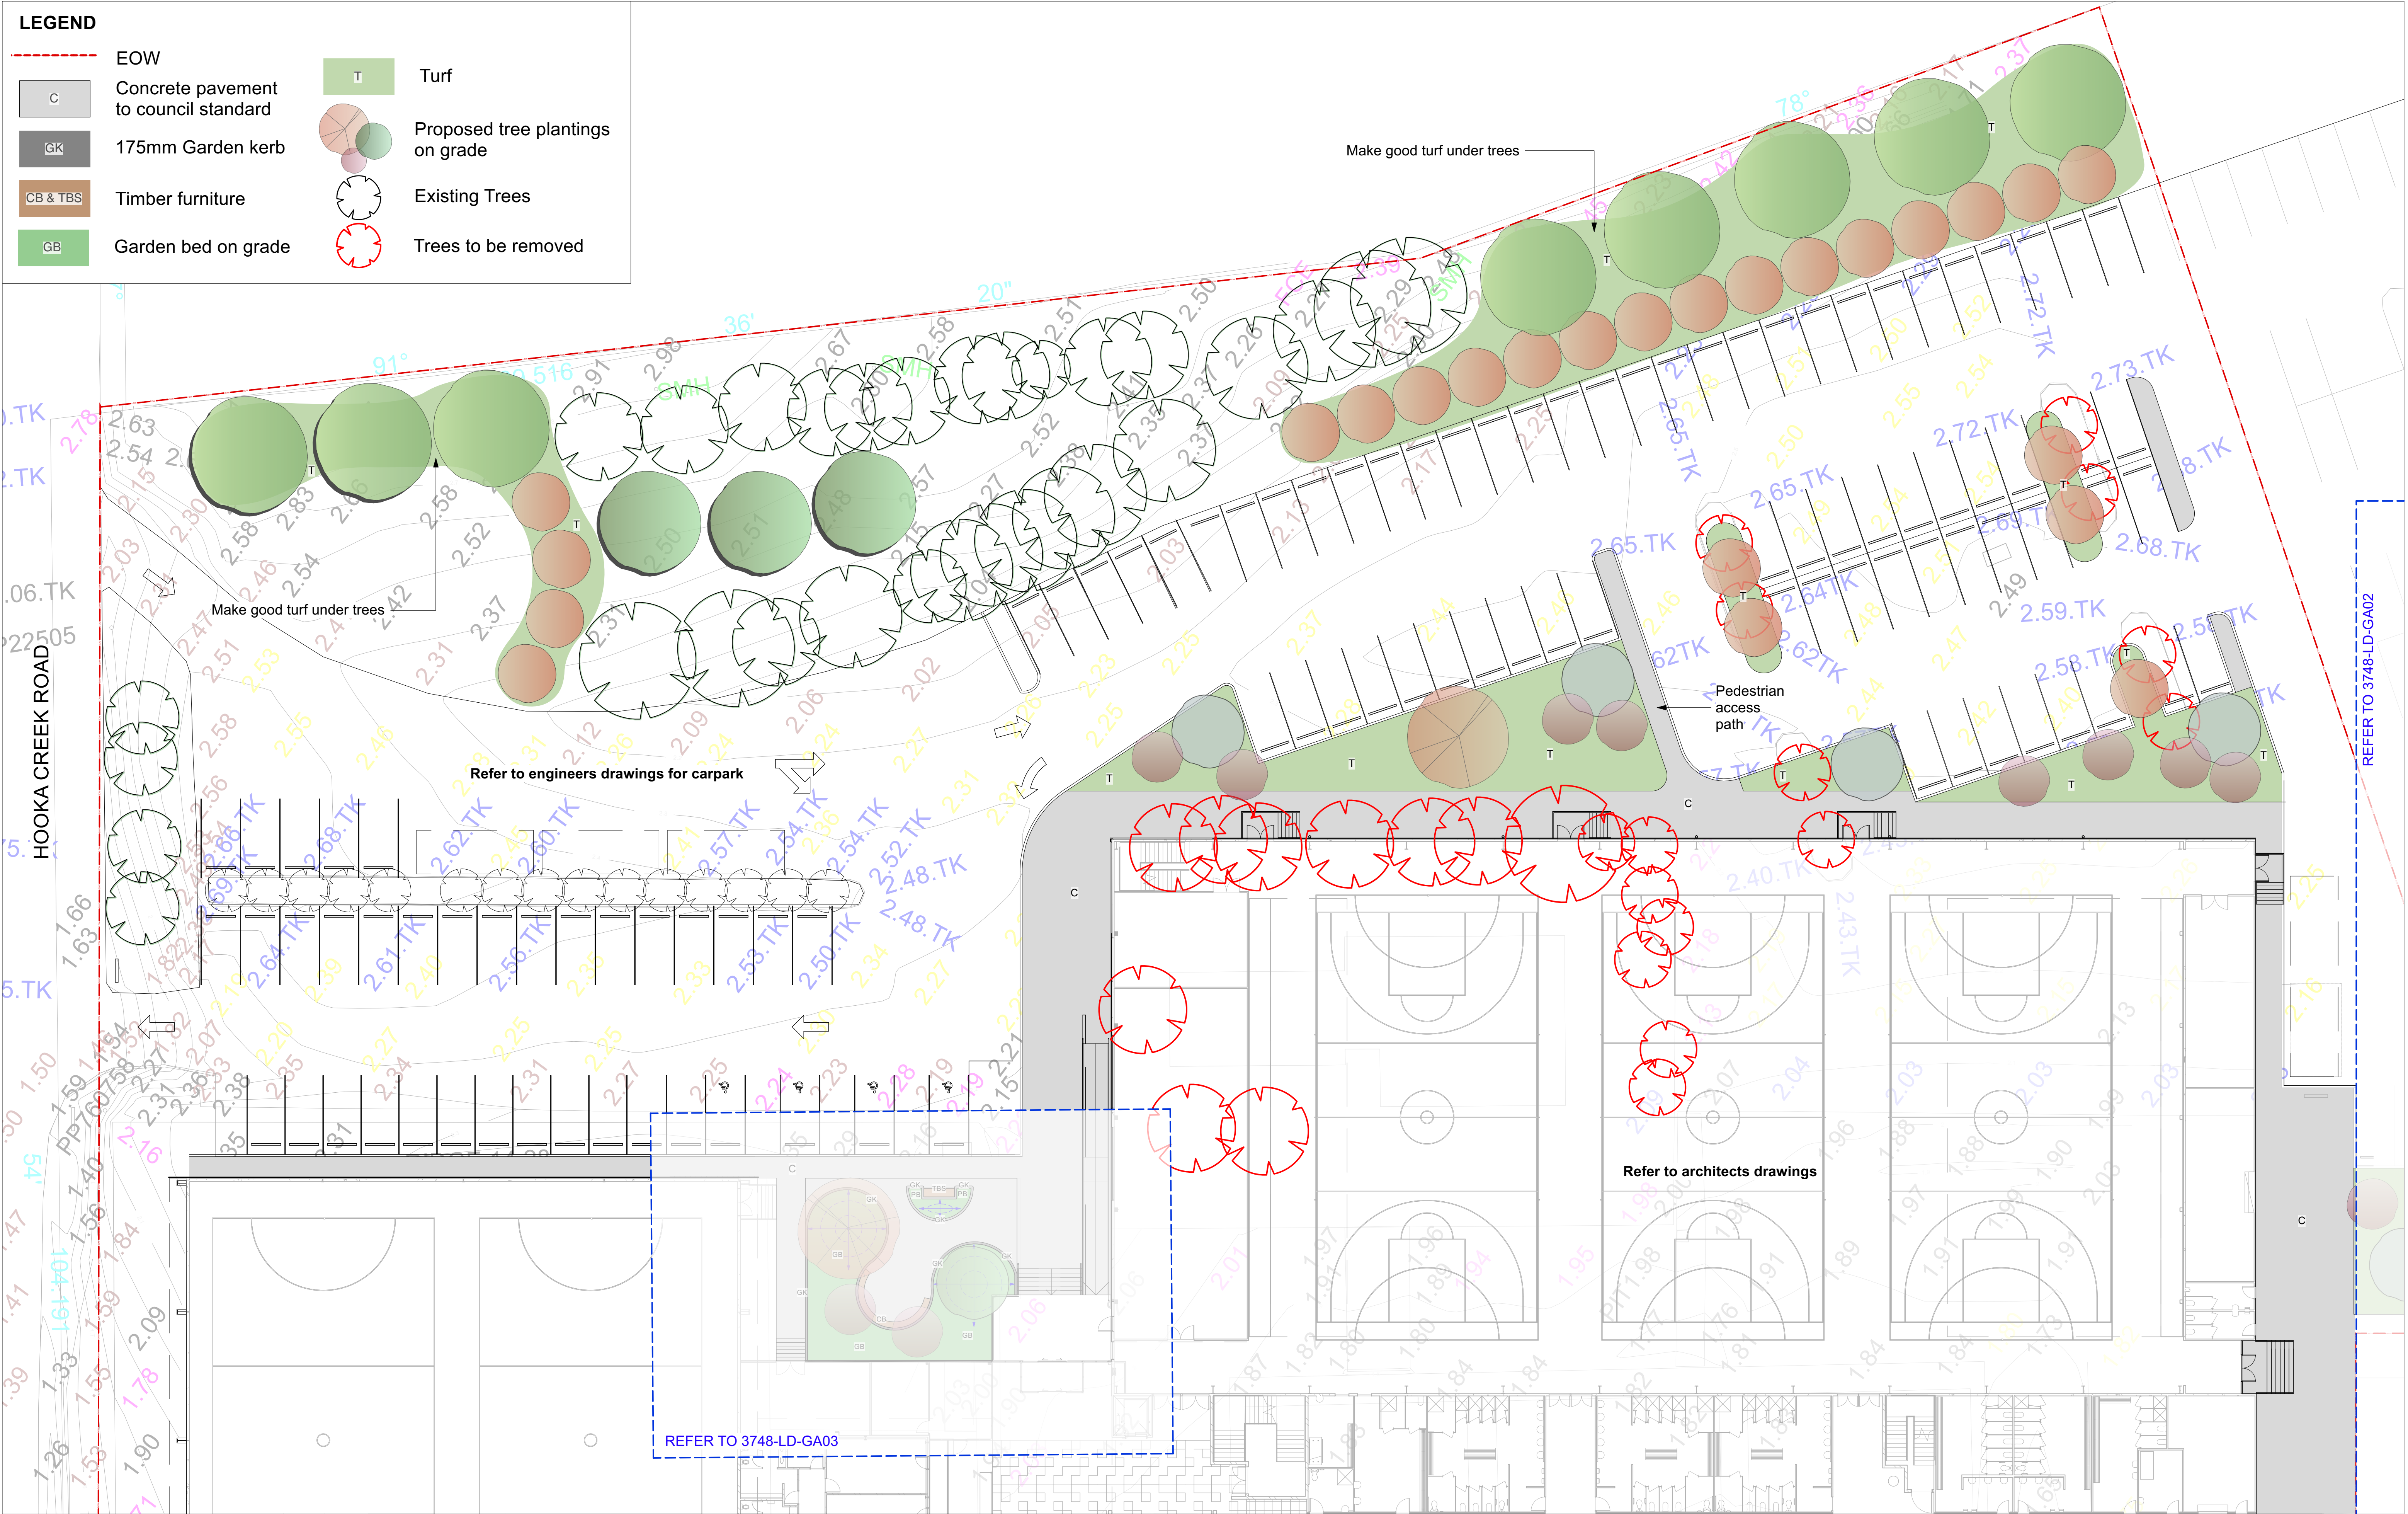

5 4 3 2 1		RE-ISSUE FOR DEVELOPMENT APPLICATION RE-ISSUE FOR DEVELOPMENT APPLICATION RE-ISSUE FOR DEVELOPMENT APPLICATION FOR REVIEW		TT TT TT TT	250122 280921 020921 011220	DESIGNED: TT DATE: 011220 APPROVED: EB	GENERAL NOTES 1. Do not scale off drawings. Follow written dimensions. If in doubt obtain written advice from the Superintendent. 2. Verify all dimensions on site. 3. Refer to legend for all symbol and code keys. 4. Read in conjunction with the specifications 5. Read in conjunction with all Civil and Electrical Engineer drawings and specifications. 6. Read in conjunction with all associated drawings		PREPARED FOR: 	PREPARED BY:  Level 3 suite 3.01 22-36 Mountain street Ultimo 2007 Ph: (02) 9555 1033 Fax: (02) 98185292 Email: admin@epnsw.com.au ABN 53 088 175 437	PROJECT: ILLAWARRA SPORTS STADIUM UPGRADE	DRAWING TITLE GENERAL ARRANGEMENT: CARPARK AREA 1	DATE JAN 2022	SCALE 1:200 @ A1 1:400 @ A3	ISSUE 5	DRAWING NO. 3748-LD-GA01
ISSUE		AMENDMENT		DRAWN	DATE	EB	280921	AH								

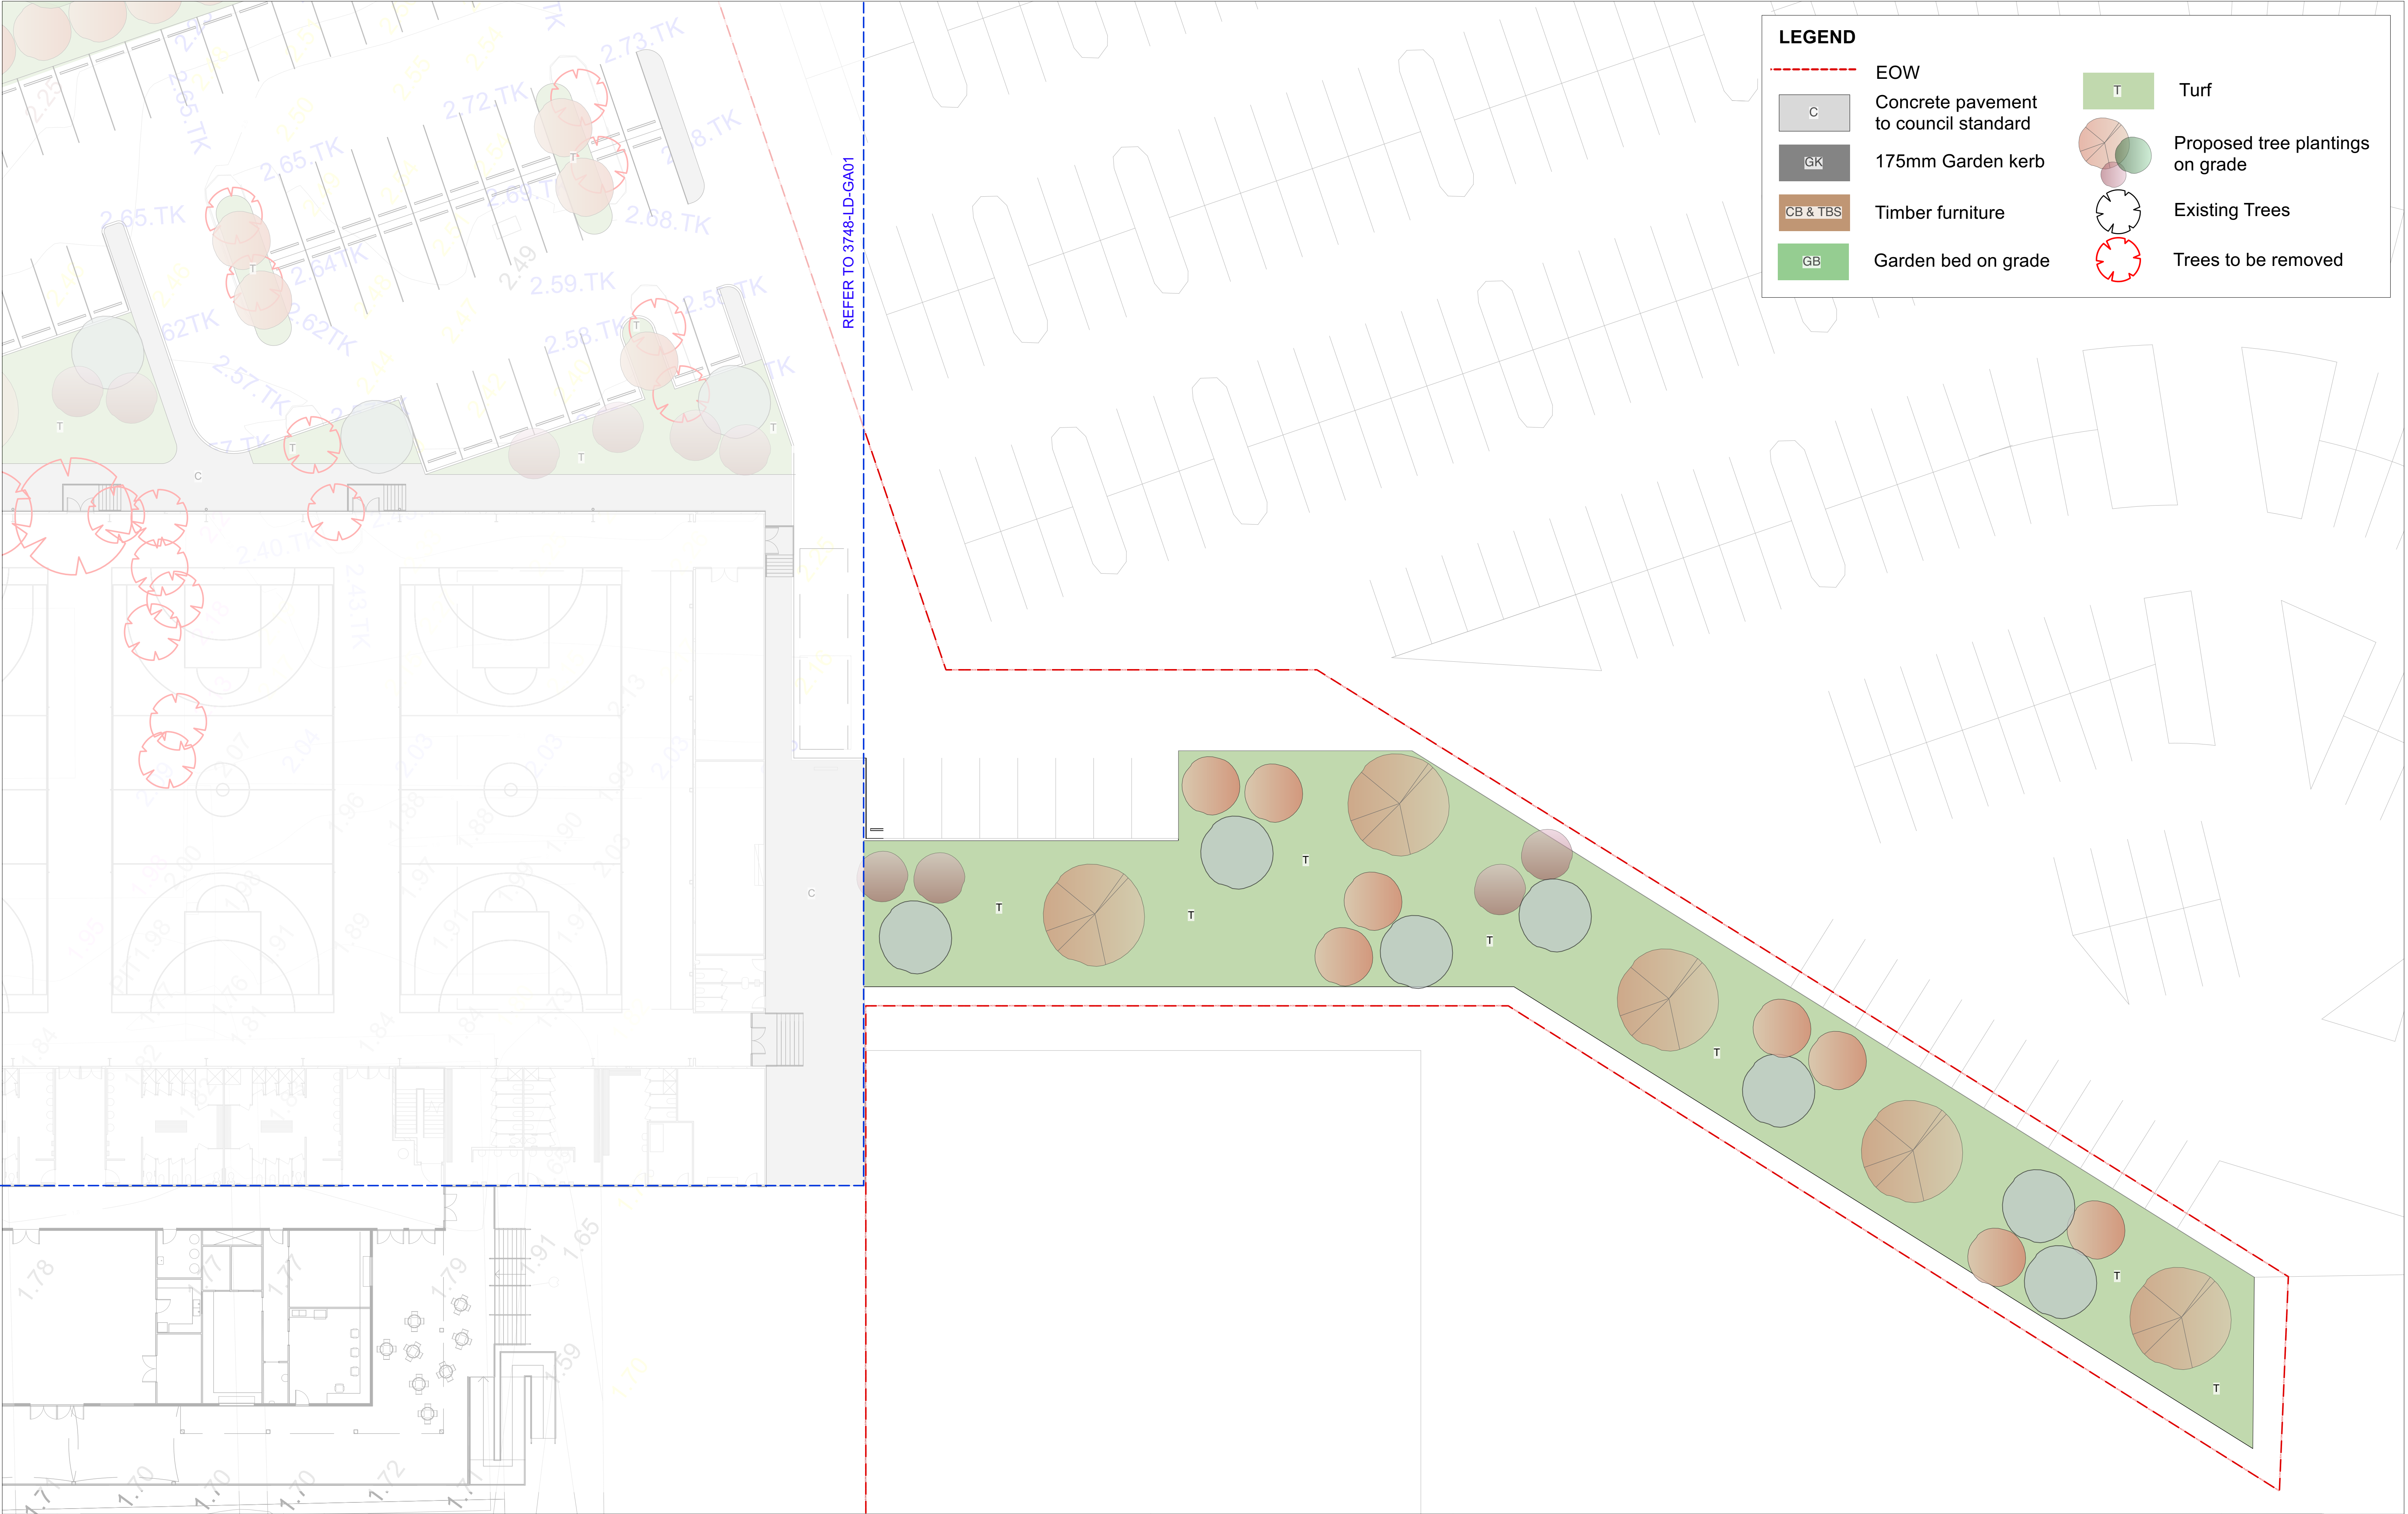


				DESIGNED:	DATE:	APPROVED:	GENERAL NOTES 1. Do not scale off drawings. Follow written dimensions. If in doubt obtain written advice from the Superintendent. 2. Verify all dimensions on site. 3. Refer to legend for all symbol and code keys. 4. Read in conjunction with the specifications 5. Read in conjunction with all Civil and Electrical Engineer drawings and specifications. 6. Read in conjunction with all associated drawings	PREPARED FOR: 	PREPARED BY:  Level 3 suite 3.01 22-36 Mountain street Ultimo 2007 Ph: (02) 9555 1033 Fax: (02) 98185292 Email: admin@epnsw.com.au ABN 53 088 175 437	PROJECT: ILLAWARRA SPORTS STADIUM UPGRADE	DRAWING TITLE GENERAL ARRANGEMENT: CARPARK AREA 2	DATE JAN 2022		
5	RE-ISSUE FOR DEVELOPMENT APPLICATION	TT	250122	DRAWN:	DATE:	APPROVED:							SCALE	ISSUE
4	RE-ISSUE FOR DEVELOPMENT APPLICATION	TT	280921	TT	011220	EB							1:200 @ A1	5
3	RE-ISSUE FOR DEVELOPMENT APPLICATION	TT	020921										1:400 @ A3	
2	FOR DEVELOPMENT APPLICATION	TT	310321											
1	FOR REVIEW	TT	011220	CHECKED:	DATE:	APPROVED:	DRAWING NO. 3748-LD-GA02							
ISSUE	AMENDMENT	DRAWN	DATE	EB	280921	AH								

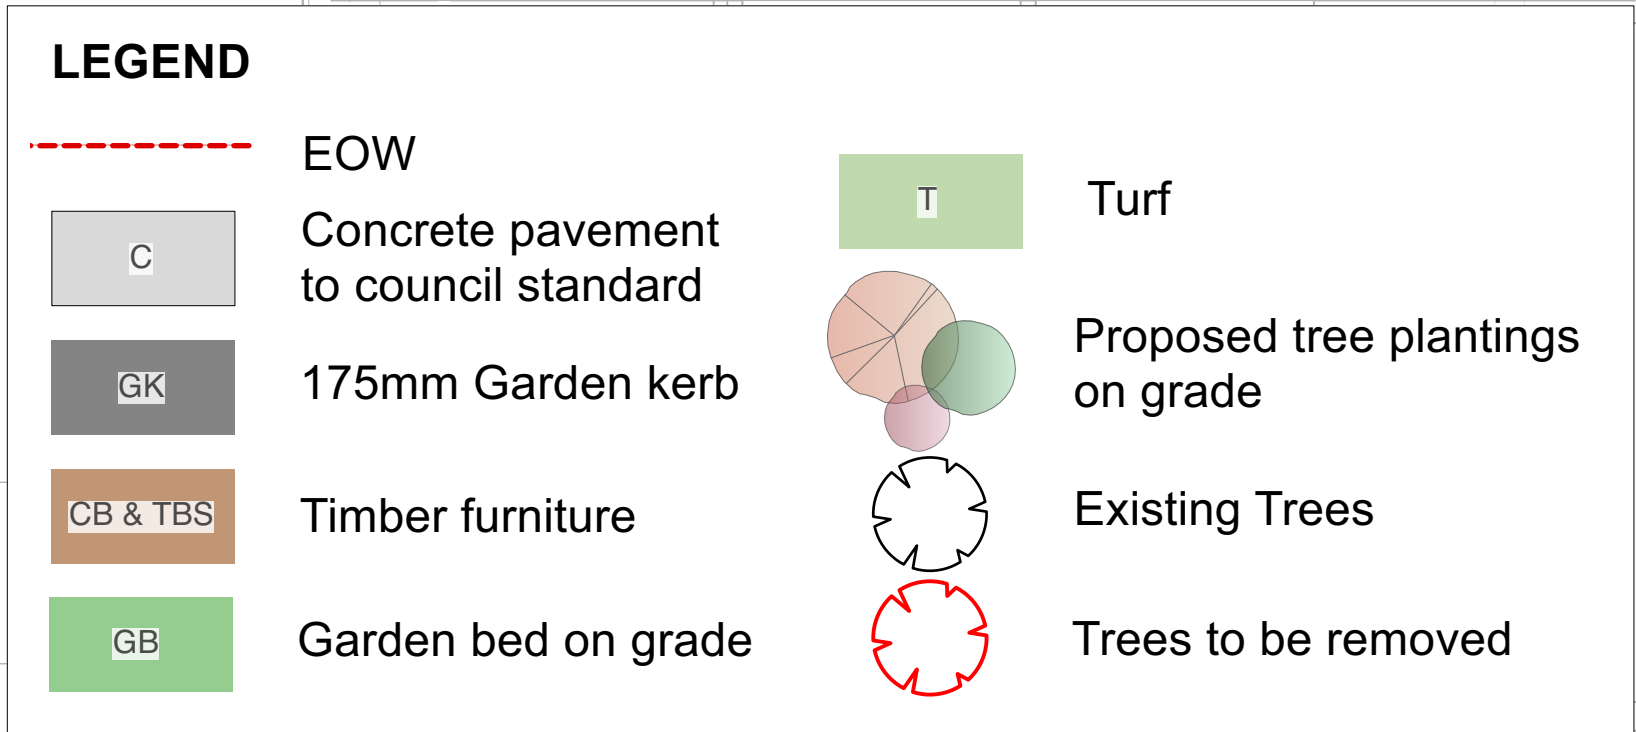

				DESIGNED: TT	DATE: 011220	APPROVED: EB	GENERAL NOTES 1. Do not scale off drawings. Follow written dimensions. If in doubt obtain written advice from the Superintendent. 2. Verify all dimensions on site. 3. Refer to legend for all symbol and code keys. 4. Read in conjunction with the specifications 5. Read in conjunction with all Civil, and Electrical Engineer drawings and specifications. 6. Read in conjunction with all associated drawings	PREPARED FOR: 	PREPARED BY:  Level 3 suite 3 01 22-36 Mountain street Ullinoo 2007 Ph: (02) 9555 1033 Fax: (02) 98185292 Email: admin@epnsw.com.au ABN 53 088 175 437	PROJECT: ILLAWARRA SPORTS STADIUM UPGRADE	DRAWING TITLE GENERAL ARRANGEMENT: ENTRANCE COURTYARD	DATE JAN 2022		
5 4 3 2 1	RE-ISSUE FOR DEVELOPMENT APPLICATION RE-ISSUE FOR DEVELOPMENT APPLICATION RE-ISSUE FOR DEVELOPMENT APPLICATION FOR DEVELOPMENT APPLICATION FOR REVIEW	TT TT TT TT TT	250122 280921 020921 310321 011220	DRAWN: TT	DATE: 011220	APPROVED: EB						SCALE 1:50 @ A1 1:100 @ A3	ISSUE 5	
ISSUE	AMENDMENT	DRAWN	DATE	CHECKED: EB	DATE: 280921	APPROVED: AH								DRAWING NO. 3748-LD-GA03



				DESIGNED:	DATE:	APPROVED:	GENERAL NOTES 1. Do not scale off drawings. Follow written dimensions. If in doubt obtain written advice from the Superintendent. 2. Verify all dimensions on site. 3. Refer to legend for all symbol and code keys. 4. Read in conjunction with the specifications 5. Read in conjunction with all Civil, and Electrical Engineer drawings and specifications. 6. Read in conjunction with all associated drawings	PREPARED FOR:  Illawarra Sports Stadium	PREPARED BY:  Level 3 suite 3.01 22-36 Mountain street Ultimo 2007 Ph: (02) 9555 1033 Fax: (02) 98185292 Email: admin@epnsw.com.au ABN 53 088 175 437	PROJECT: ILLAWARRA SPORTS STADIUM UPGRADE	DRAWING TITLE GENERAL ARRANGEMENT: CARPARK AREA 1	DRAWING NO. 3748-LD-PL01	DATE	JAN 2022
5	RE-ISSUE FOR DEVELOPMENT APPLICATION	TT	250122	TT	011220	EB							SCALE	ISSUE
4	RE-ISSUE FOR DEVELOPMENT APPLICATION	TT	280921	TT	011220	EB							1:200 @ A1	5
3	RE-ISSUE FOR DEVELOPMENT APPLICATION	TT	020921	TT	011220	EB							1:400 @ A3	
2	FOR DEVELOPMENT APPLICATION	TT	310321	TT	011220	EB								
1	FOR REVIEW	TT	011220	TT	011220	EB								
ISSUE	AMENDMENT	DRAWN	DATE	EB	280921	AH								

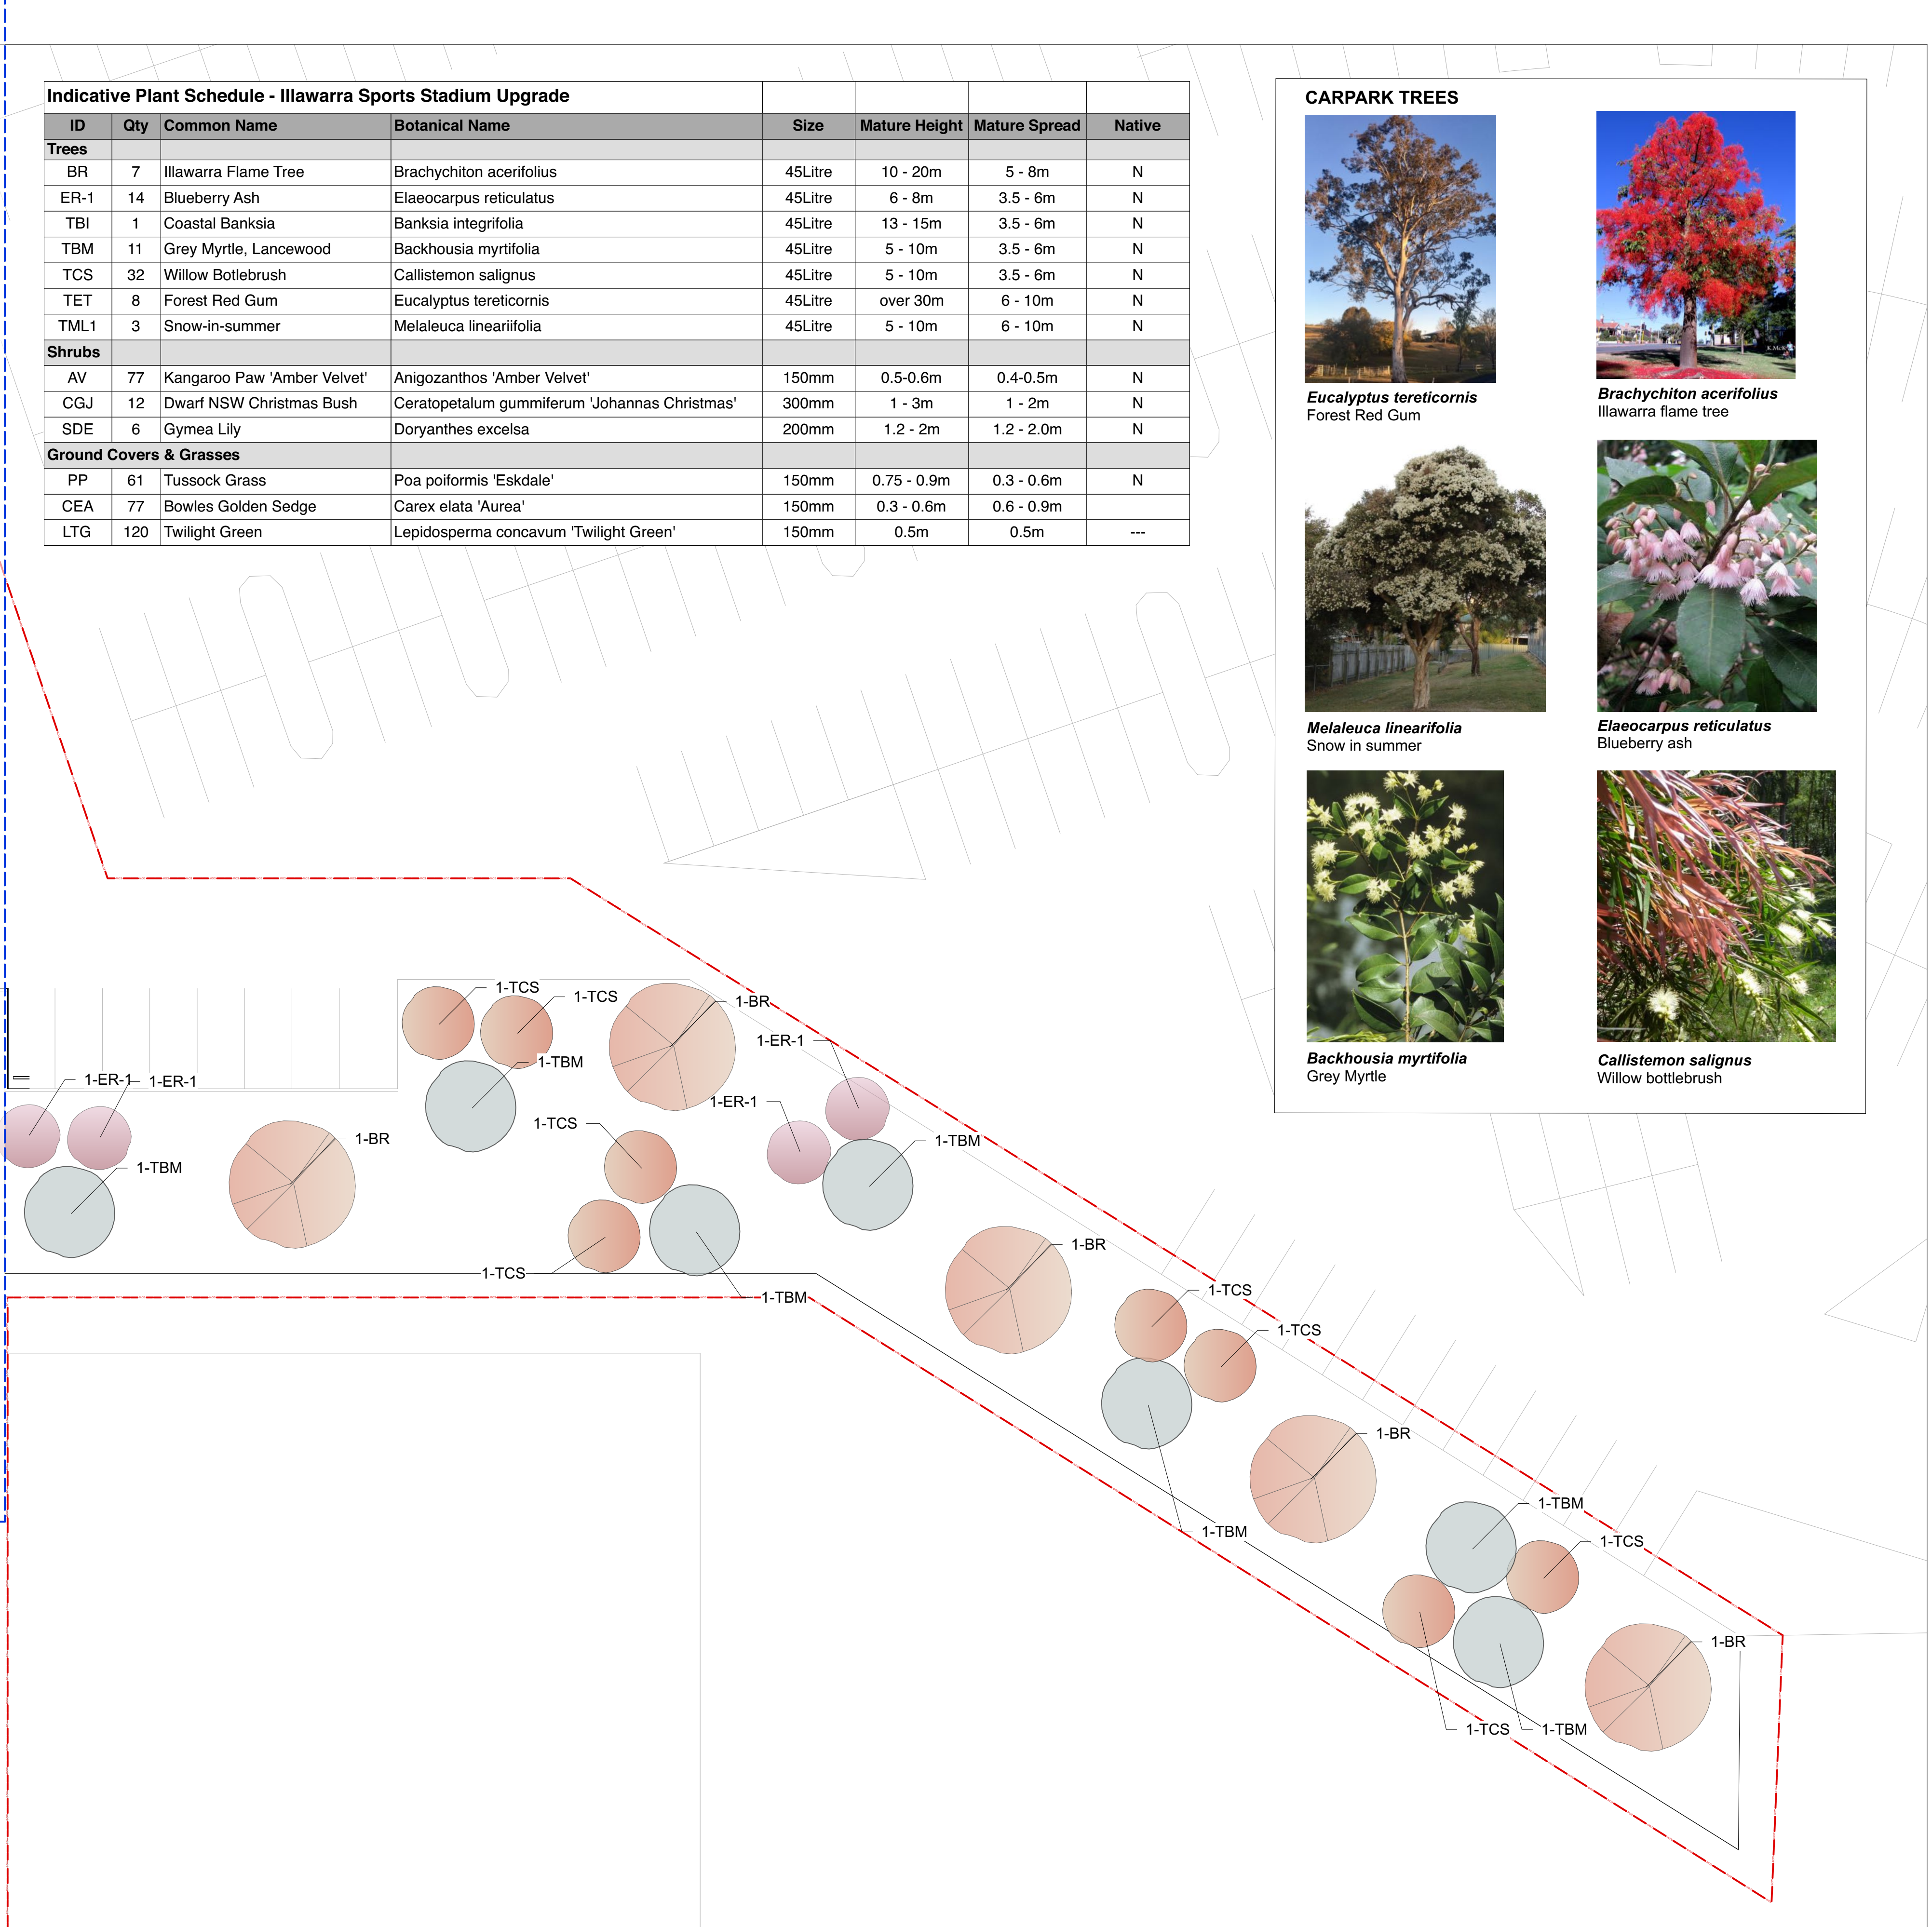

CARPARK TREES

Eucalyptus tereticornis
Forest Red Gum

Brachychiton acerifolius
Illawarra flame tree


Melaleuca linearifolia
Snow in summer

Elaeocarpus reticulatus
Blueberry ash

Backhousia myrtifolia
Grey Myrtle

Callistemon salignus
Willow bottlebrush

				DESIGNED:	DATE:	APPROVED:	GENERAL NOTES 1. Do not scale off drawings. Follow written dimensions. If in doubt obtain written advice from the Superintendent. 2. Verify all dimensions on site. 3. Refer to legend for all symbol and code keys. 4. Read in conjunction with the specifications 5. Read in conjunction with all Civil and Electrical Engineer drawings and specifications. 6. Read in conjunction with all associated drawings	PREPARED FOR:	 Illawarra Sports Stadium	PREPARED BY:	PROJECT: ILLAWARRA SPORTS STADIUM UPGRADE	DRAWING TITLE	DATE	
			TT	011220	EB	JAN 2022								
5	RE-ISSUE FOR DEVELOPMENT APPLICATION	TT	250122	DRAWN:	DATE:	APPROVED:		SCALE		ISSUE				
4	RE-ISSUE FOR DEVELOPMENT APPLICATION	TT	280921	TT	011220	EB		1:200 @ A1		5				
3	RE-ISSUE FOR DEVELOPMENT APPLICATION	TT	020921	CHECKED:	DATE:	APPROVED:		1:400 @ A3						
2	FOR DEVELOPMENT APPLICATION	TT	310321	EB	280921	AH								
1	FOR REVIEW	TT	011220						DRAWING NO. 3748-LD-PL02					
ISSUE	AMENDMENT	DRAWN	DATE											

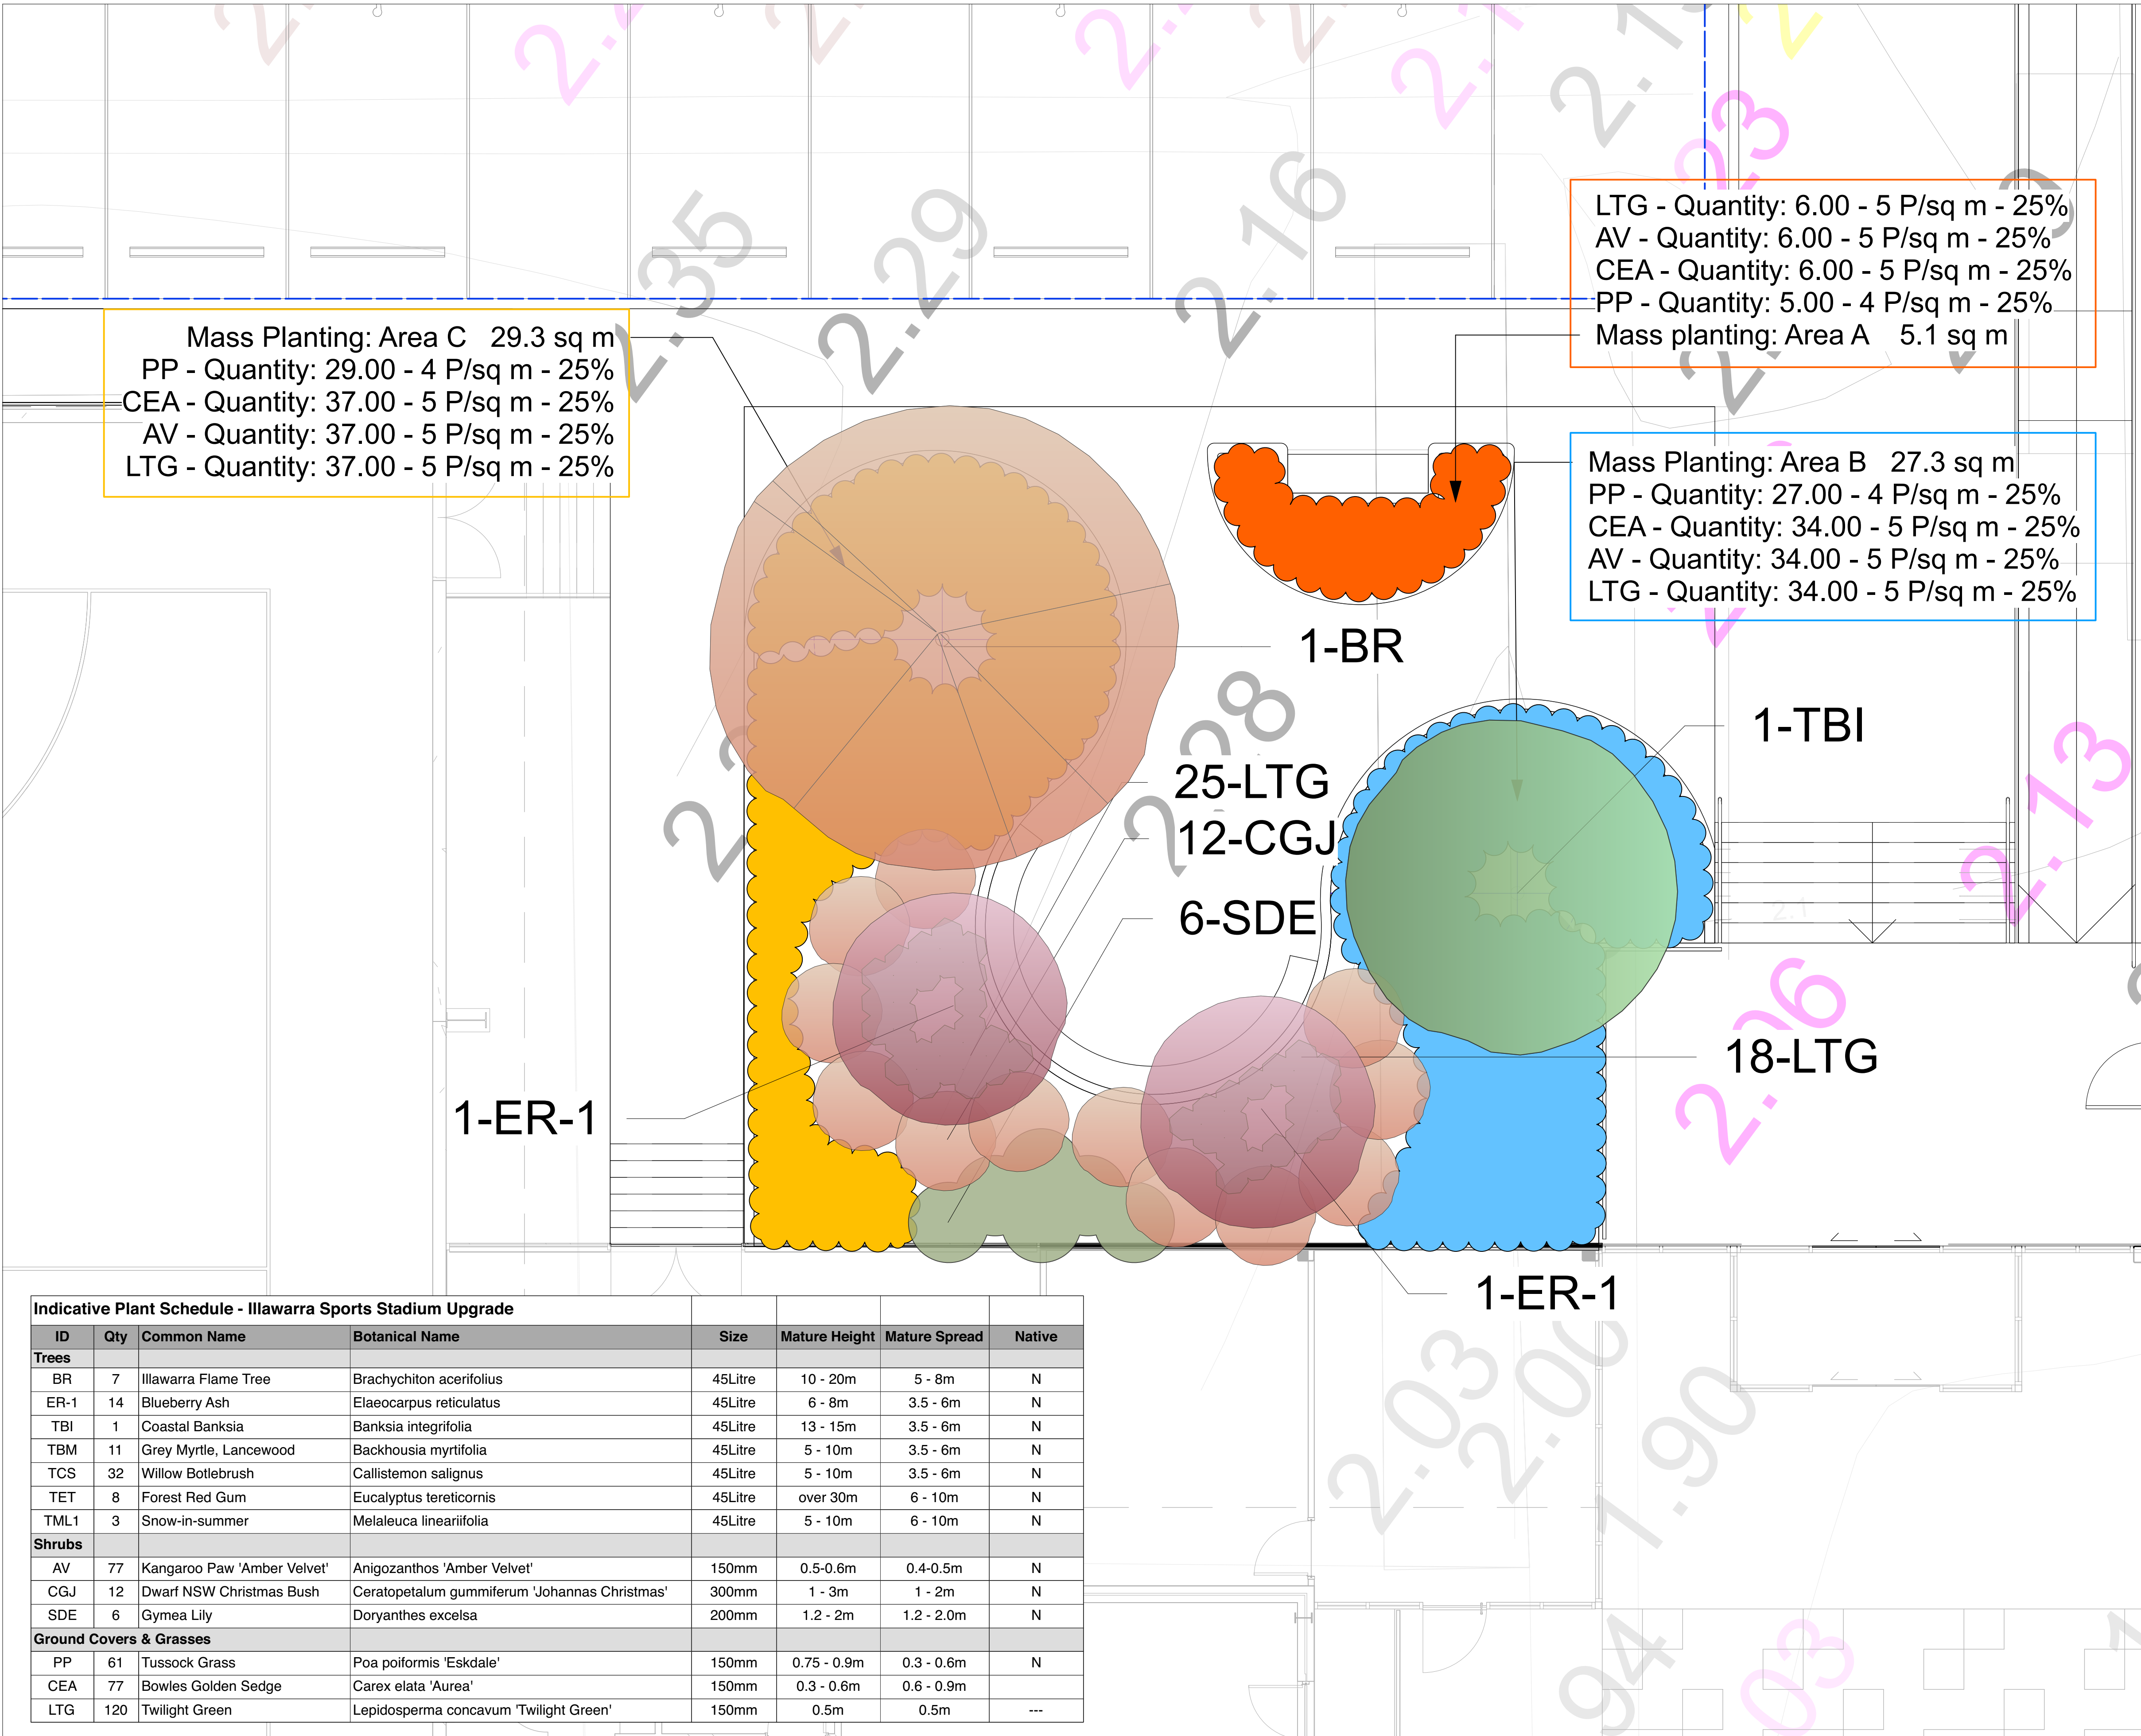

TREES & SHRUBS



Brachychiton acerifolius
Illawarra flame tree



Banksia integrifolia
Coastal Banksia



Elaeocarpus reticulatus
Blueberry ash



Doryanthes excelsa
Gymea lily



Ceratopetalum gummiiferum
'Johanna's Christmas'
Dwarf Xmas bush

MIXED GRASS PLANTING



Poa labillardieri 'Eskdale'



Lepidosperma squamatum
'Twilight Green'



Carex elata 'Aurea'




Anigozanthos 'Amber velvet'


Indicative Plant Schedule - Illawarra Sports Stadium Upgrade							
ID	Qty	Common Name	Botanical Name	Size	Mature Height	Mature Spread	Native
Trees							
BR	7	Illawarra Flame Tree	Brachychiton acerifolius	45Litre	10 - 20m	5 - 8m	N
ER-1	14	Blueberry Ash	Elaeocarpus reticulatus	45Litre	6 - 8m	3.5 - 6m	N
TBI	1	Coastal Banksia	Banksia integrifolia	45Litre	13 - 15m	3.5 - 6m	N
TBM	11	Grey Myrtle, Lancewood	Backhousia myrtifolia	45Litre	5 - 10m	3.5 - 6m	N
TCS	32	Willow Bottlebrush	Callistemon salignus	45Litre	5 - 10m	3.5 - 6m	N
TET	8	Forest Red Gum	Eucalyptus tereticornis	45Litre	over 30m	6 - 10m	N
TML1	3	Snow-in-summer	Melaleuca linearifolia	45Litre	5 - 10m	6 - 10m	N
Shrubs							
AV	77	Kangaroo Paw 'Amber Velvet'	Anigozanthos 'Amber Velvet'	150mm	0.5-0.6m	0.4-0.5m	N
CGJ	12	Dwarf NSW Christmas Bush	Ceratopetalum gummiiferum 'Johannas Christmas'	300mm	1 - 3m	1 - 2m	N
SDE	6	Gymea Lily	Doryanthes excelsa	200mm	1.2 - 2m	1.2 - 2.0m	N
Ground Covers & Grasses							
PP	61	Tussock Grass	Poa poiformis 'Eskdale'	150mm	0.75 - 0.9m	0.3 - 0.6m	N
CEA	77	Bowles Golden Sedge	Carex elata 'Aurea'	150mm	0.3 - 0.6m	0.6 - 0.9m	
LTG	120	Twilight Green	Lepidosperma concavum 'Twilight Green'	150mm	0.5m	0.5m	---




DESIGN INTENT

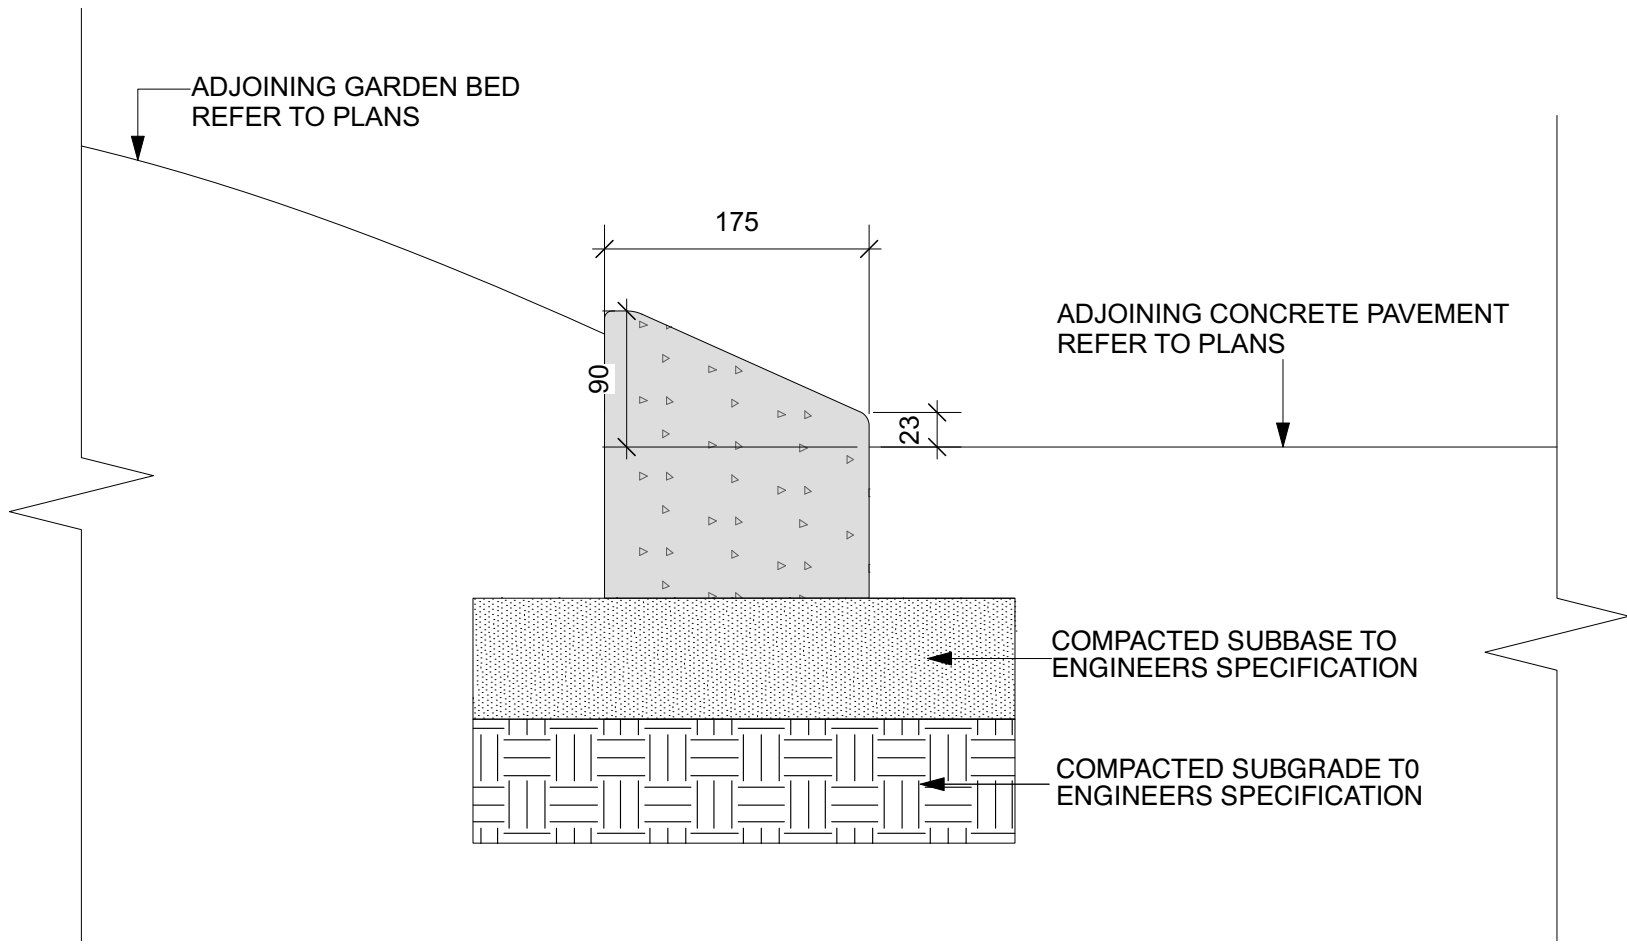


5 Indicative 175mm Garden Kerb
scale 1:5

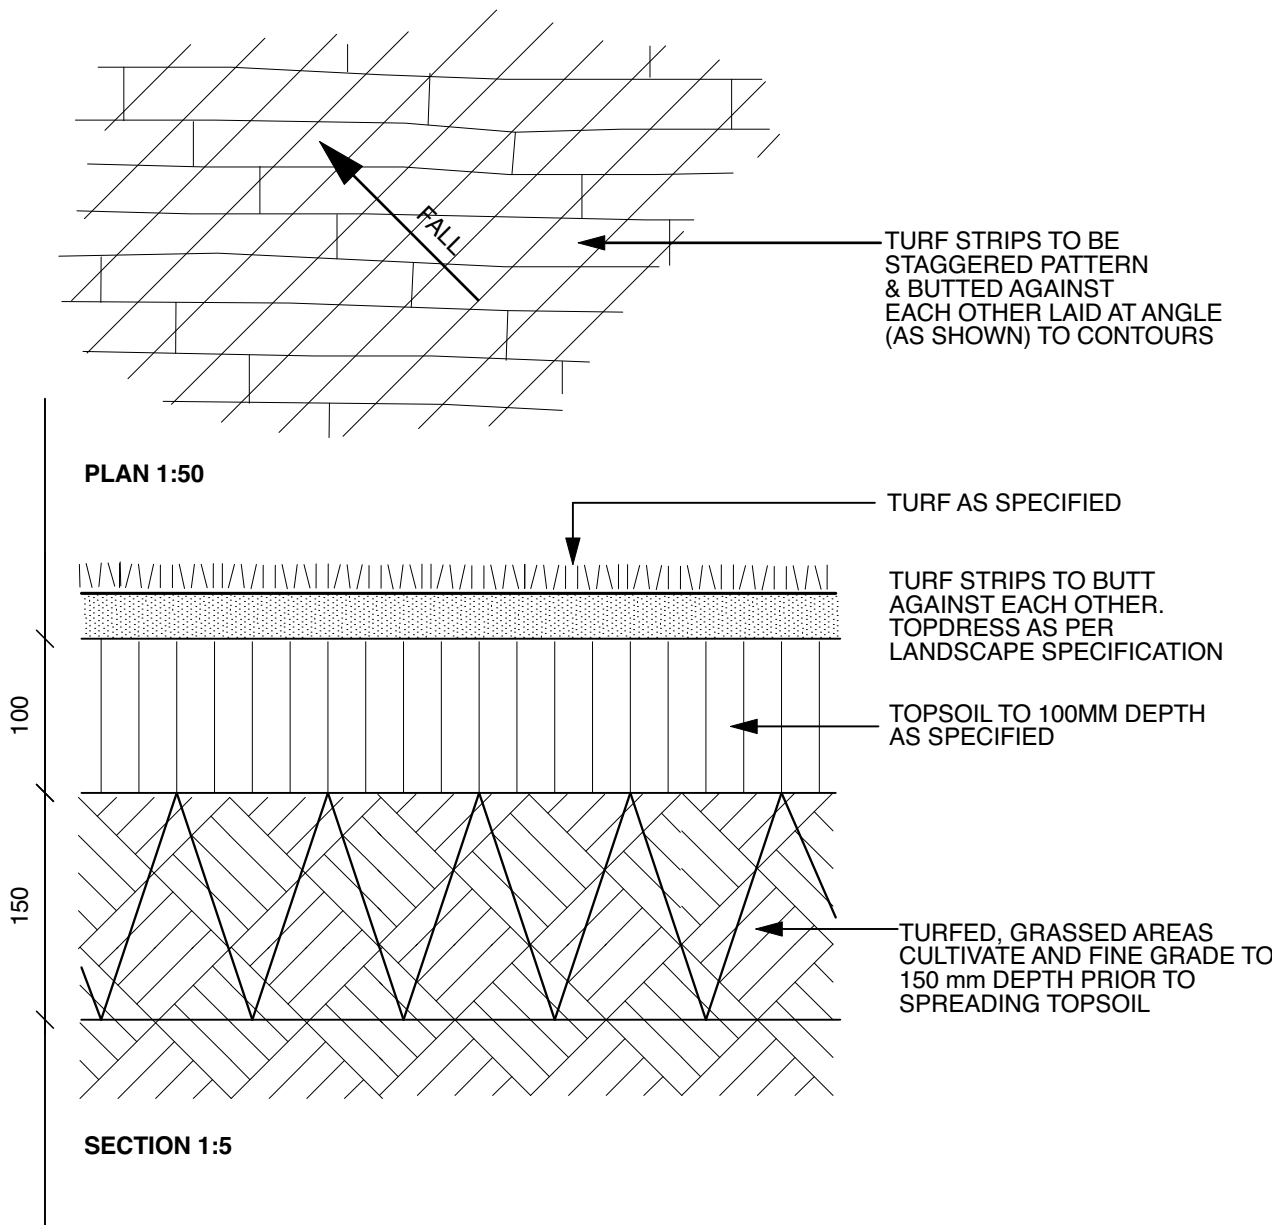

4 Indicative turf detail
scale 1:5

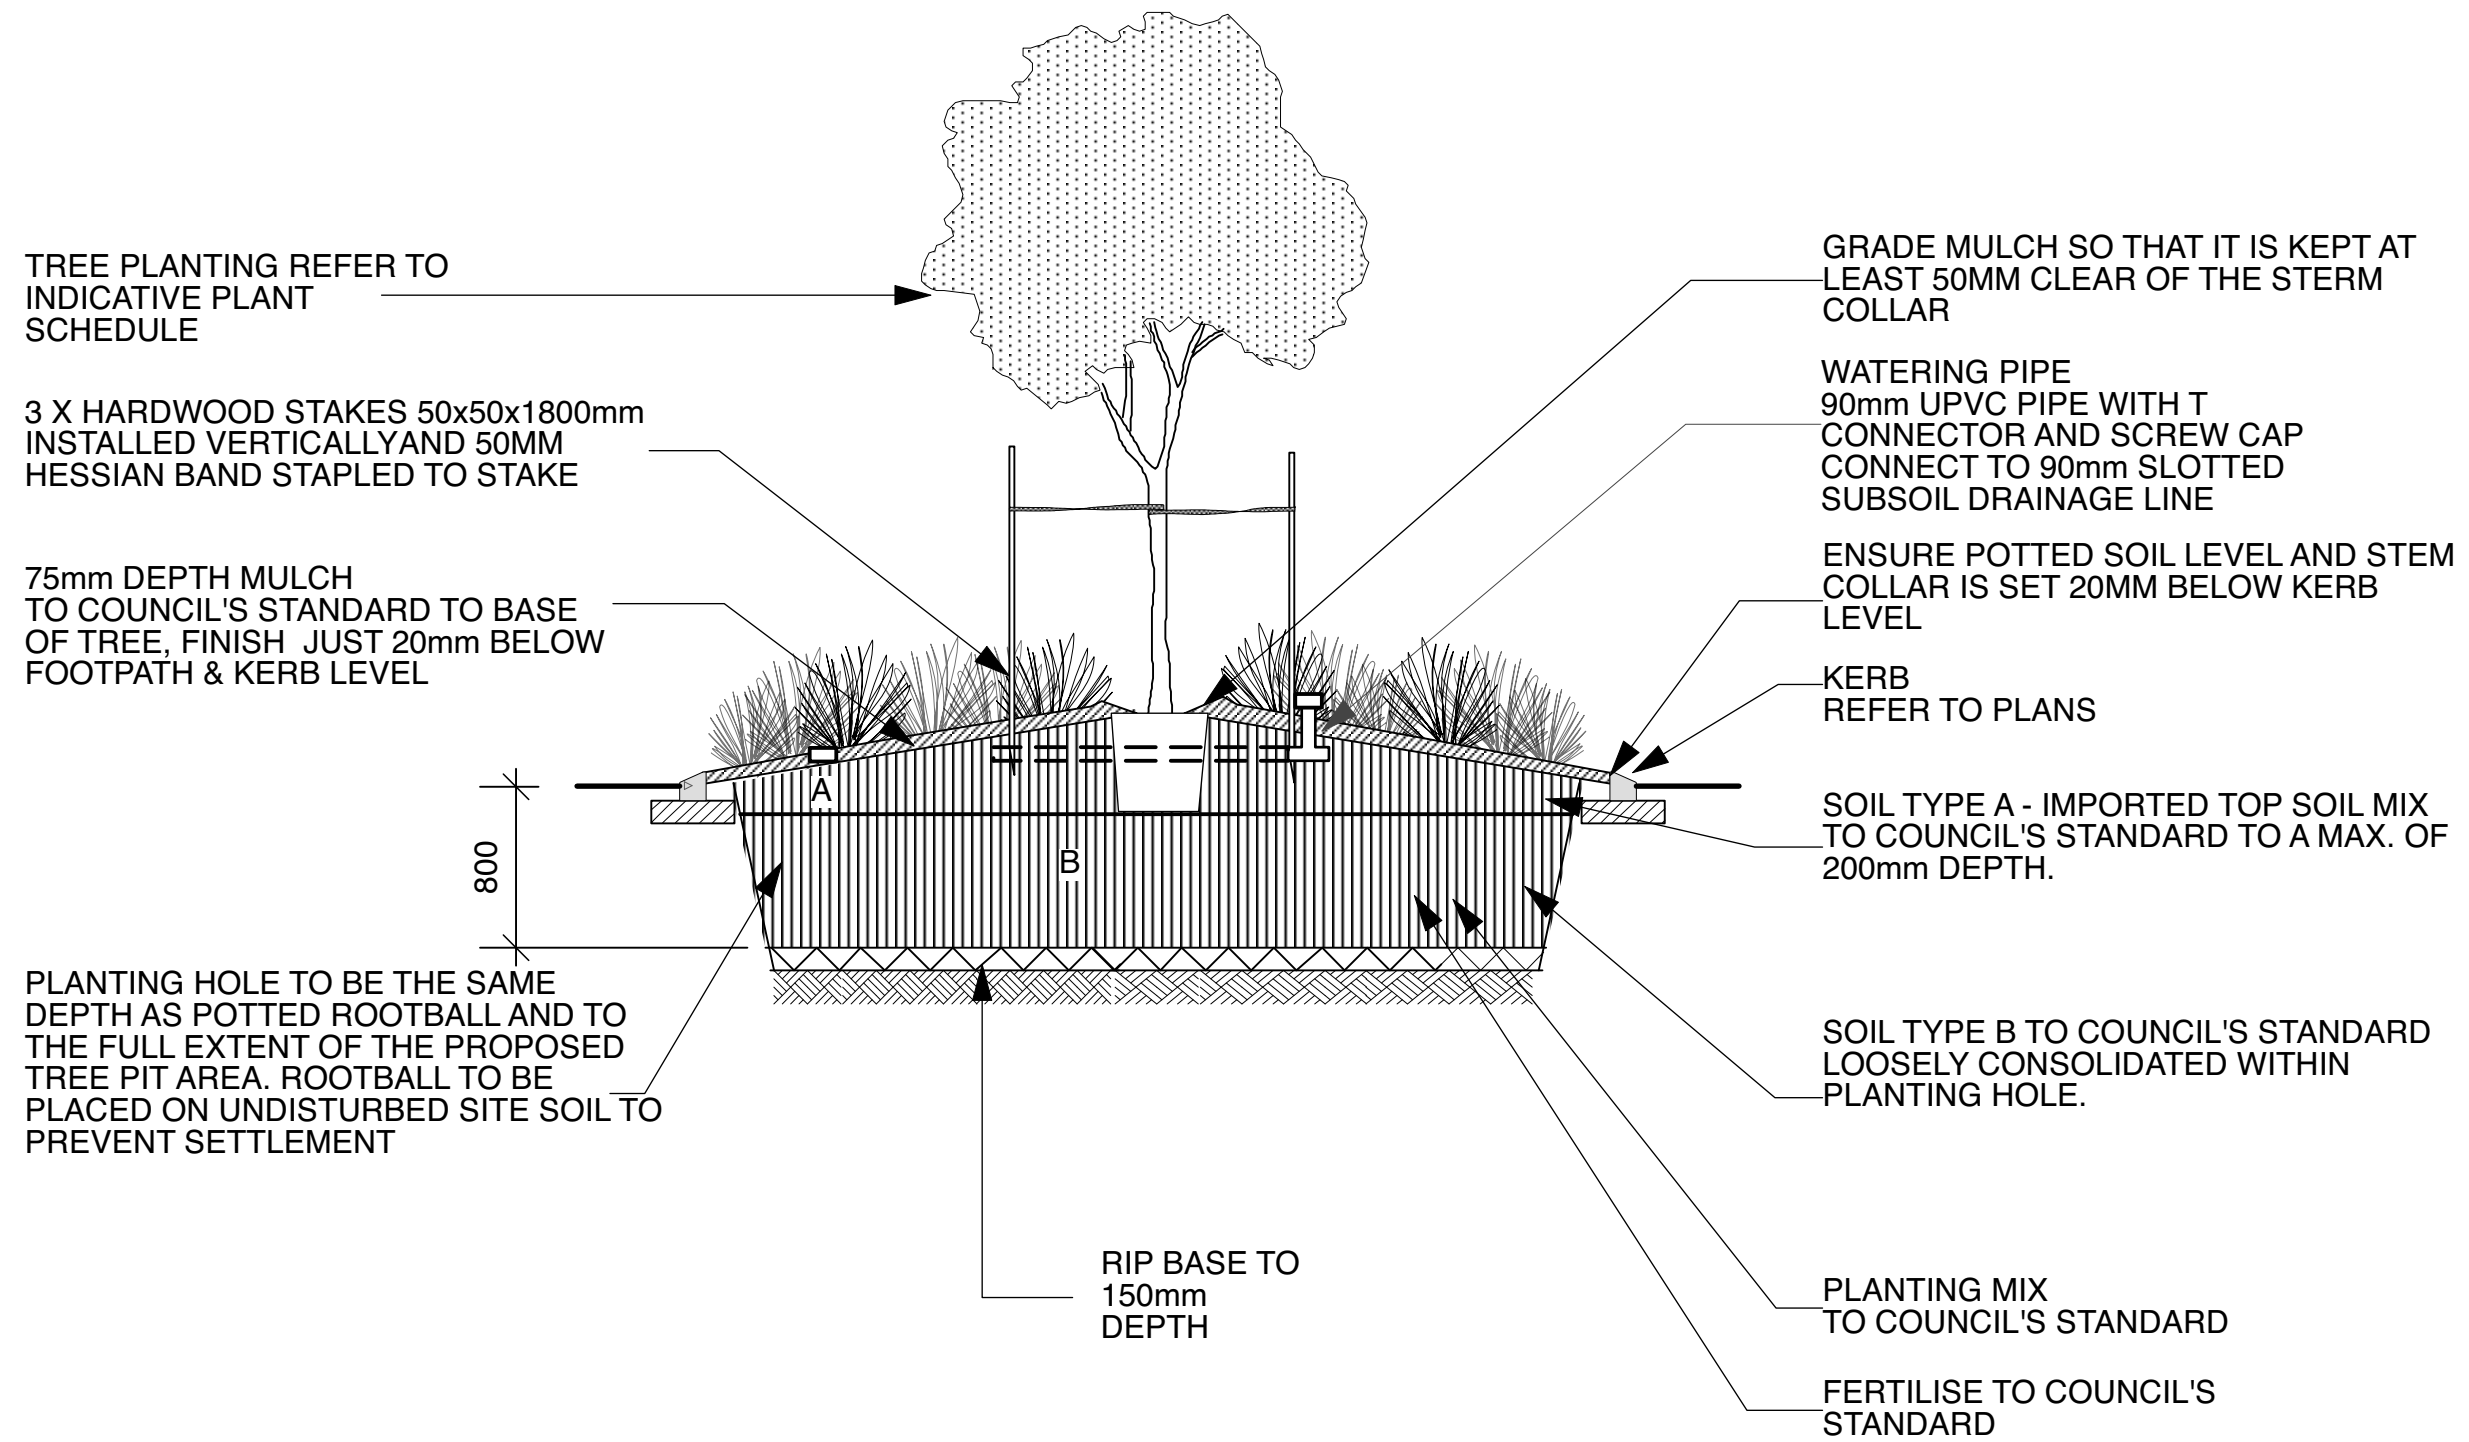

1 Indicative courtyard tree planting
scale 1:50

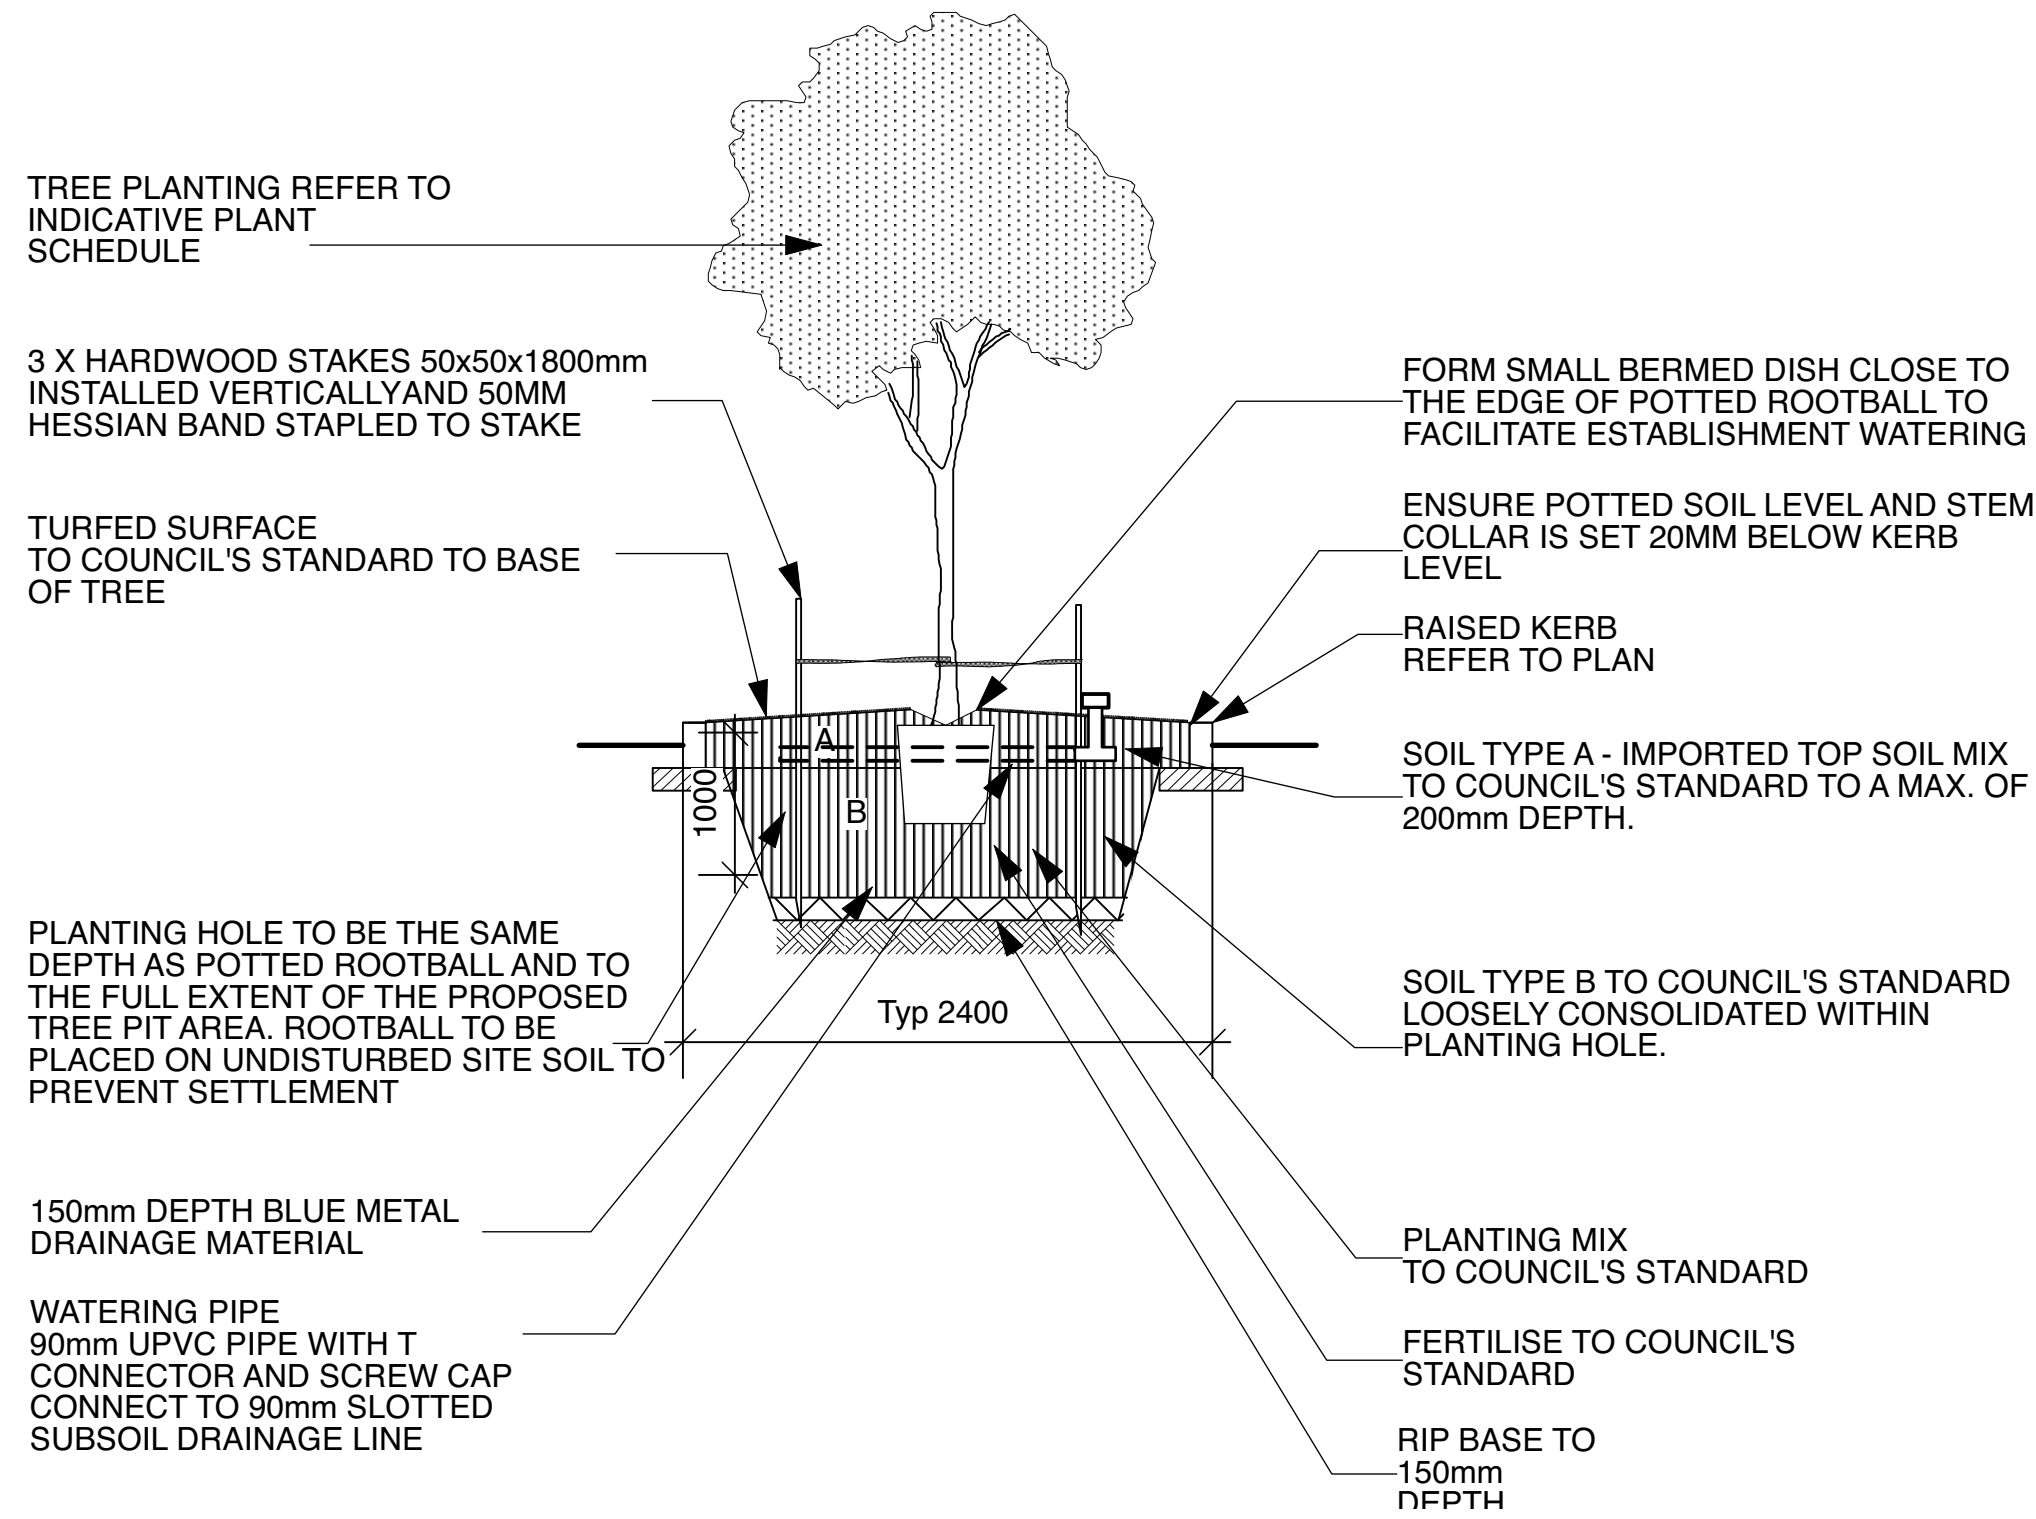

2 Indicative carpark blister tree planting
scale 1:50

ISSUE	AMENDMENT	DRAWN	DATE	DESIGNED:	DATE:	APPROVED:	GENERAL NOTES 1. Do not scale off drawings. Follow written dimensions. If in doubt obtain written advice from the Superintendent. 2. Verify all dimensions on site. 3. Refer to legend for all symbol and code keys. 4. Read in conjunction with the specifications 5. Read in conjunction with all Civil and Electrical Engineer drawings and specifications. 6. Read in conjunction with all associated drawings	PREPARED FOR: 	PREPARED BY:  Level 3 suite 3.01 22-36 Mountain street Ultimo 2007 Ph: (02) 9555 1033 Fax: (02) 98185292 Email: admin@epnsw.com.au ABN 53 088 175 437	PROJECT: ILLAWARRA SPORTS STADIUM UPGRADE	DRAWING TITLE LANDSCAPE DETAILS	DATE JAN 2022	
				DRAWN:	DATE:	APPROVED:						SCALE	ISSUE 5
				CHECKED:	DATE:	APPROVED:						DRAWING NO. 3748-LD-DE01	
				EB	280921	AH							