

DIVALLS QUARRY ACCESS


FEDERAL HIGHWAY

WOLLOGORANG



SCHEDULE OF DRAWINGS			
SHEET	DRAWING TITLE	REVISION	DATE
0	COVER SHEET	B	12-05-21
1	GENERAL LAYOUT PLAN	C	04-06-21
2	FEDERAL HWY (EASTBOUND) - PLAN & LONG SECTION	C	04-06-21
3	FEDERAL HWY - CENTRE RETURN GRADING	C	04-06-21
4	QUARRY ACCESS - PLAN & LONG SECTION	C	04-06-21
5	QUARRY ACCESS - CROSS SECTIONS (5 - 15)	B	12-05-21
6	QUARRY ACCESS - CROSS SECTIONS (20 - 35)	B	12-05-21
7	QUARRY ACCESS - CROSS SECTIONS (40 - 55)	B	12-05-21
8	QUARRY ACCESS - CROSS SECTIONS (60 - 75)	B	12-05-21
9	QUARRY ACCESS - CROSS SECTIONS (80 - 94.3)	B	12-05-21
10	CULVERT - PLAN & LONG SECTION	C	04-06-21
11	TURN PATH - HWY TO QUARRY	C	04-06-21
12	TURN PATH - QUARRY TO HWY	C	04-06-21



PROJECT LOCATION

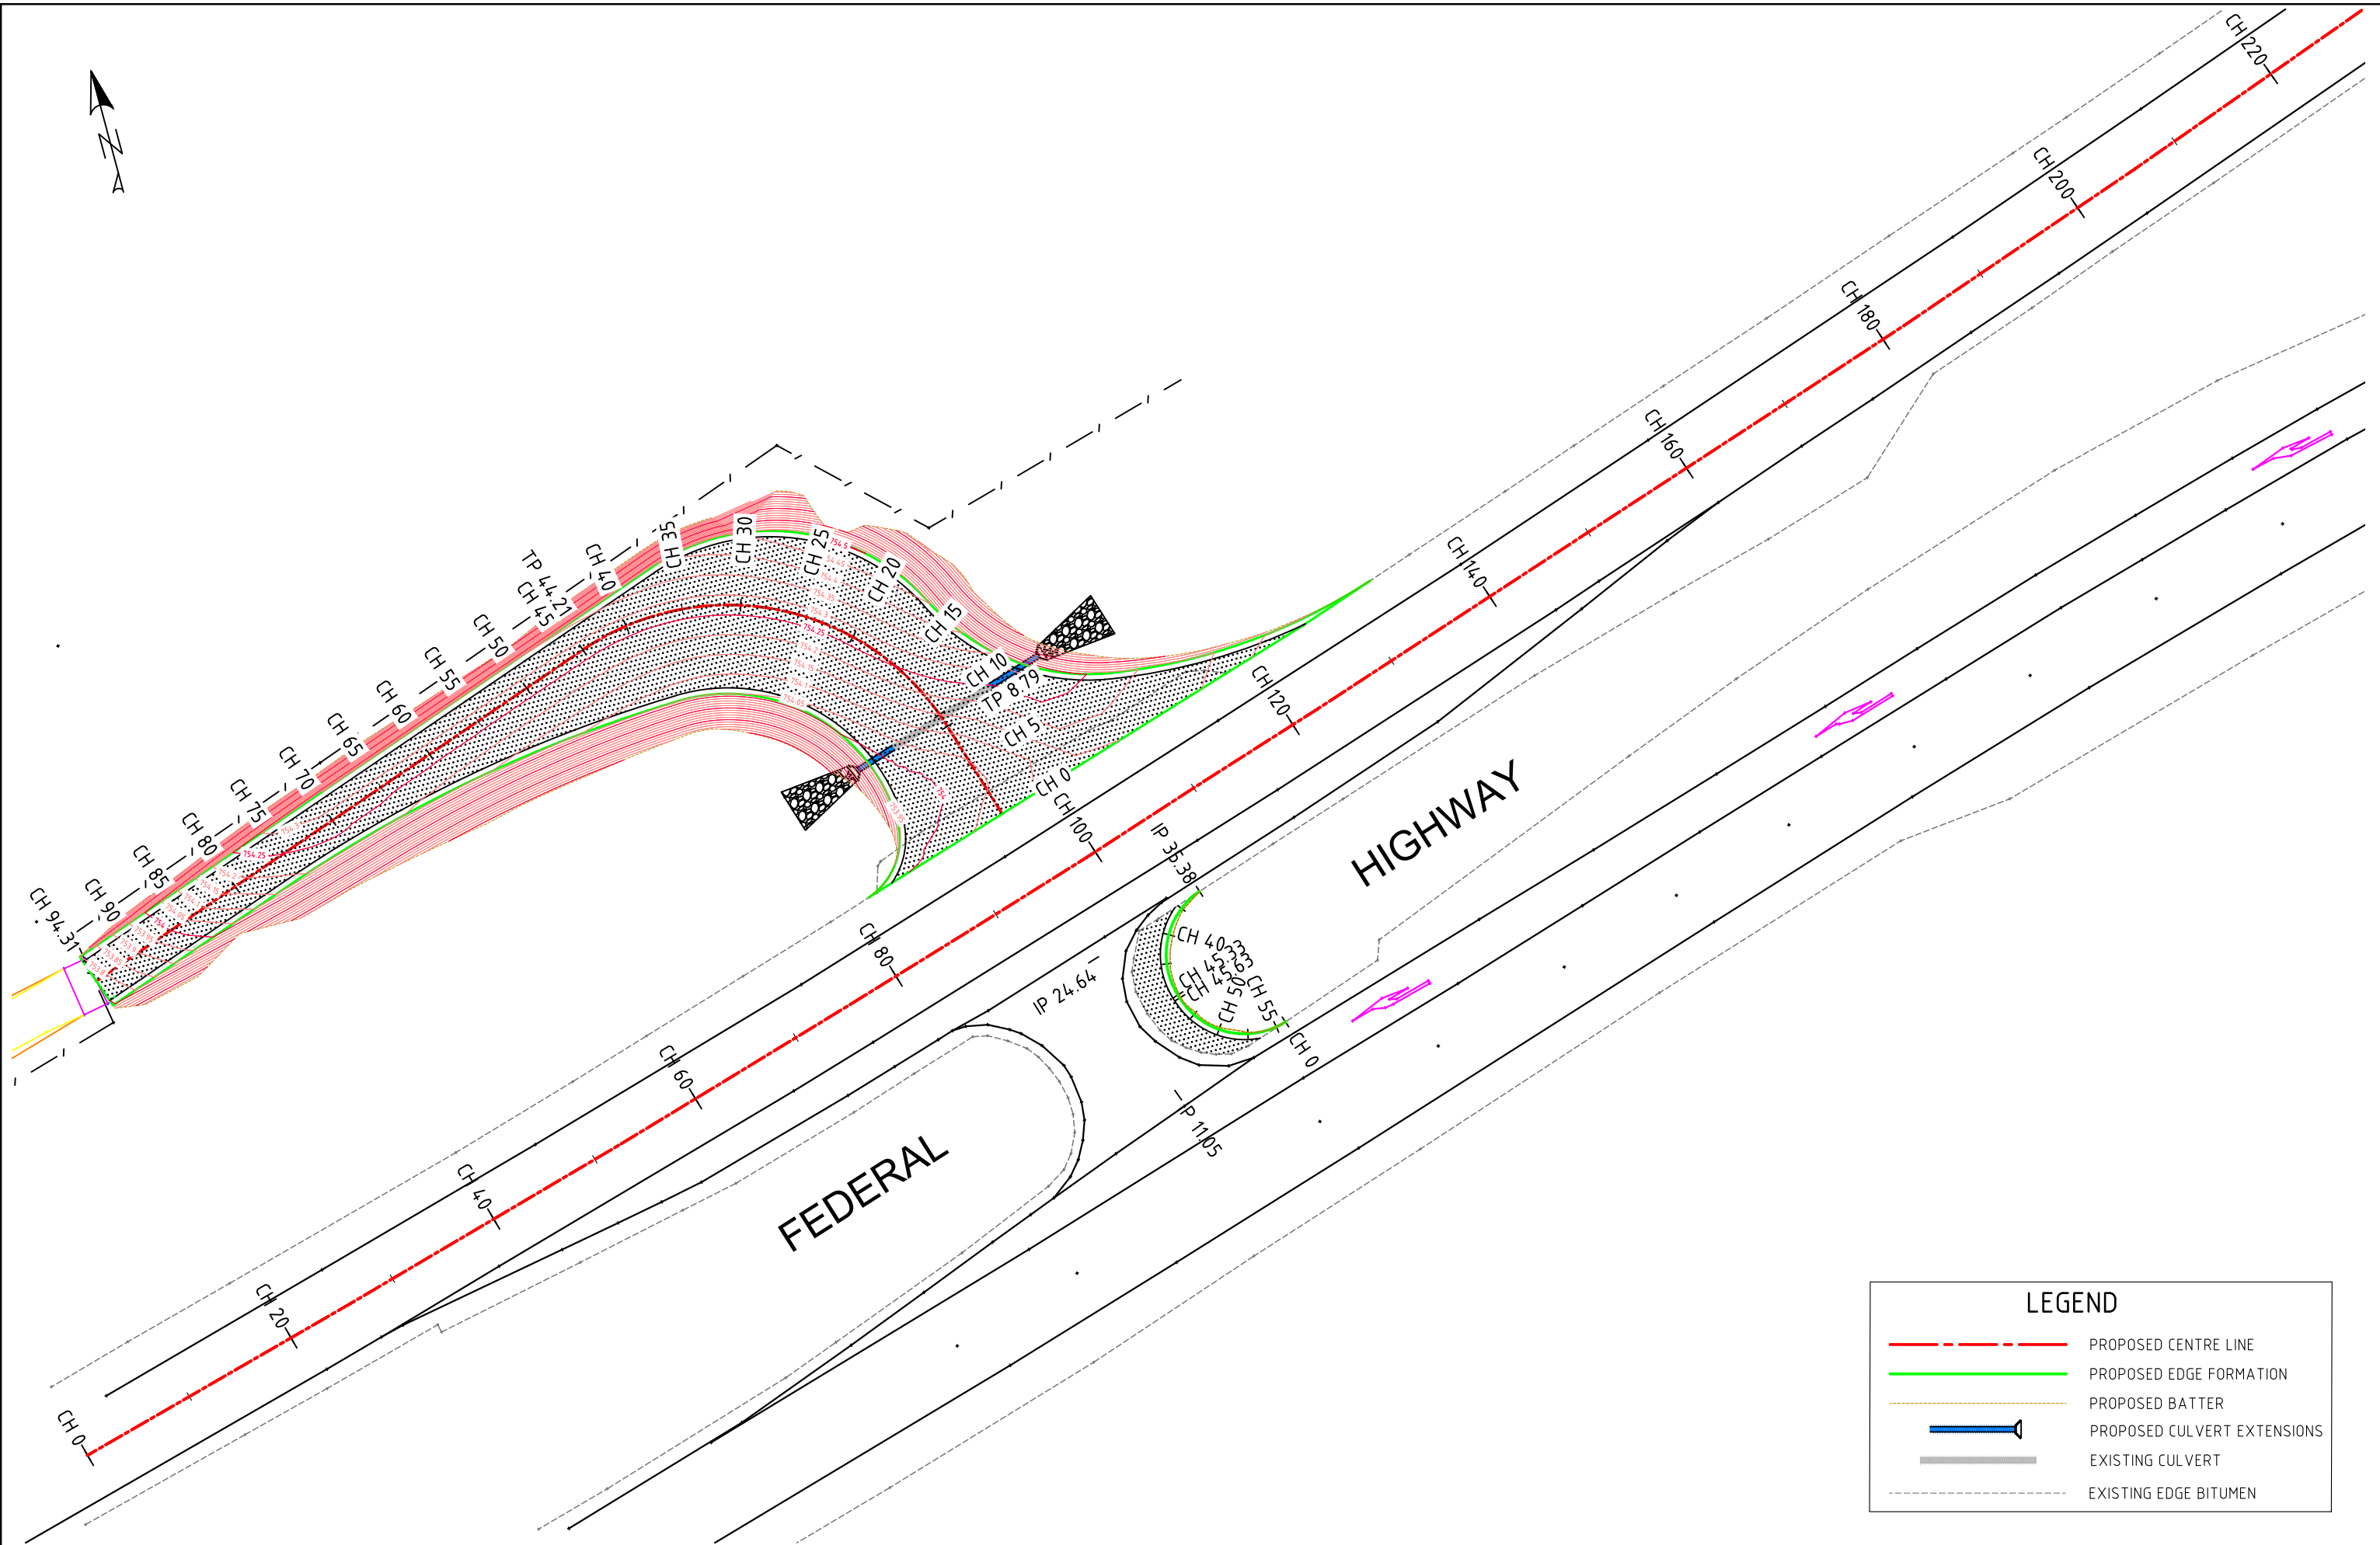


SCALE:	1:500	REV.	DESCRIPTION	DATE	 REGIONAL ENGINEERING SERVICES PO BOX 702 COOTAMUNDRA NSW 2590 PHONE 0407 351 404	CLIENT:	DIVALL'S EARTHMOVING & BULK HAULAGE 282 CARRICK RD GOULBURN NSW 2580	PROJECT: DIVALLS QUARRY ACCESS FEDERAL HIGHWAY WOLLOGORANG	SHEET No.	1	SHEETS	12
DATUM:	A.H.D					SHEET TITLE: GENERAL LAYOUT PLAN						
PROJECTION:	GDA2020 (ZONE ??)											
SURVEYED BY:												

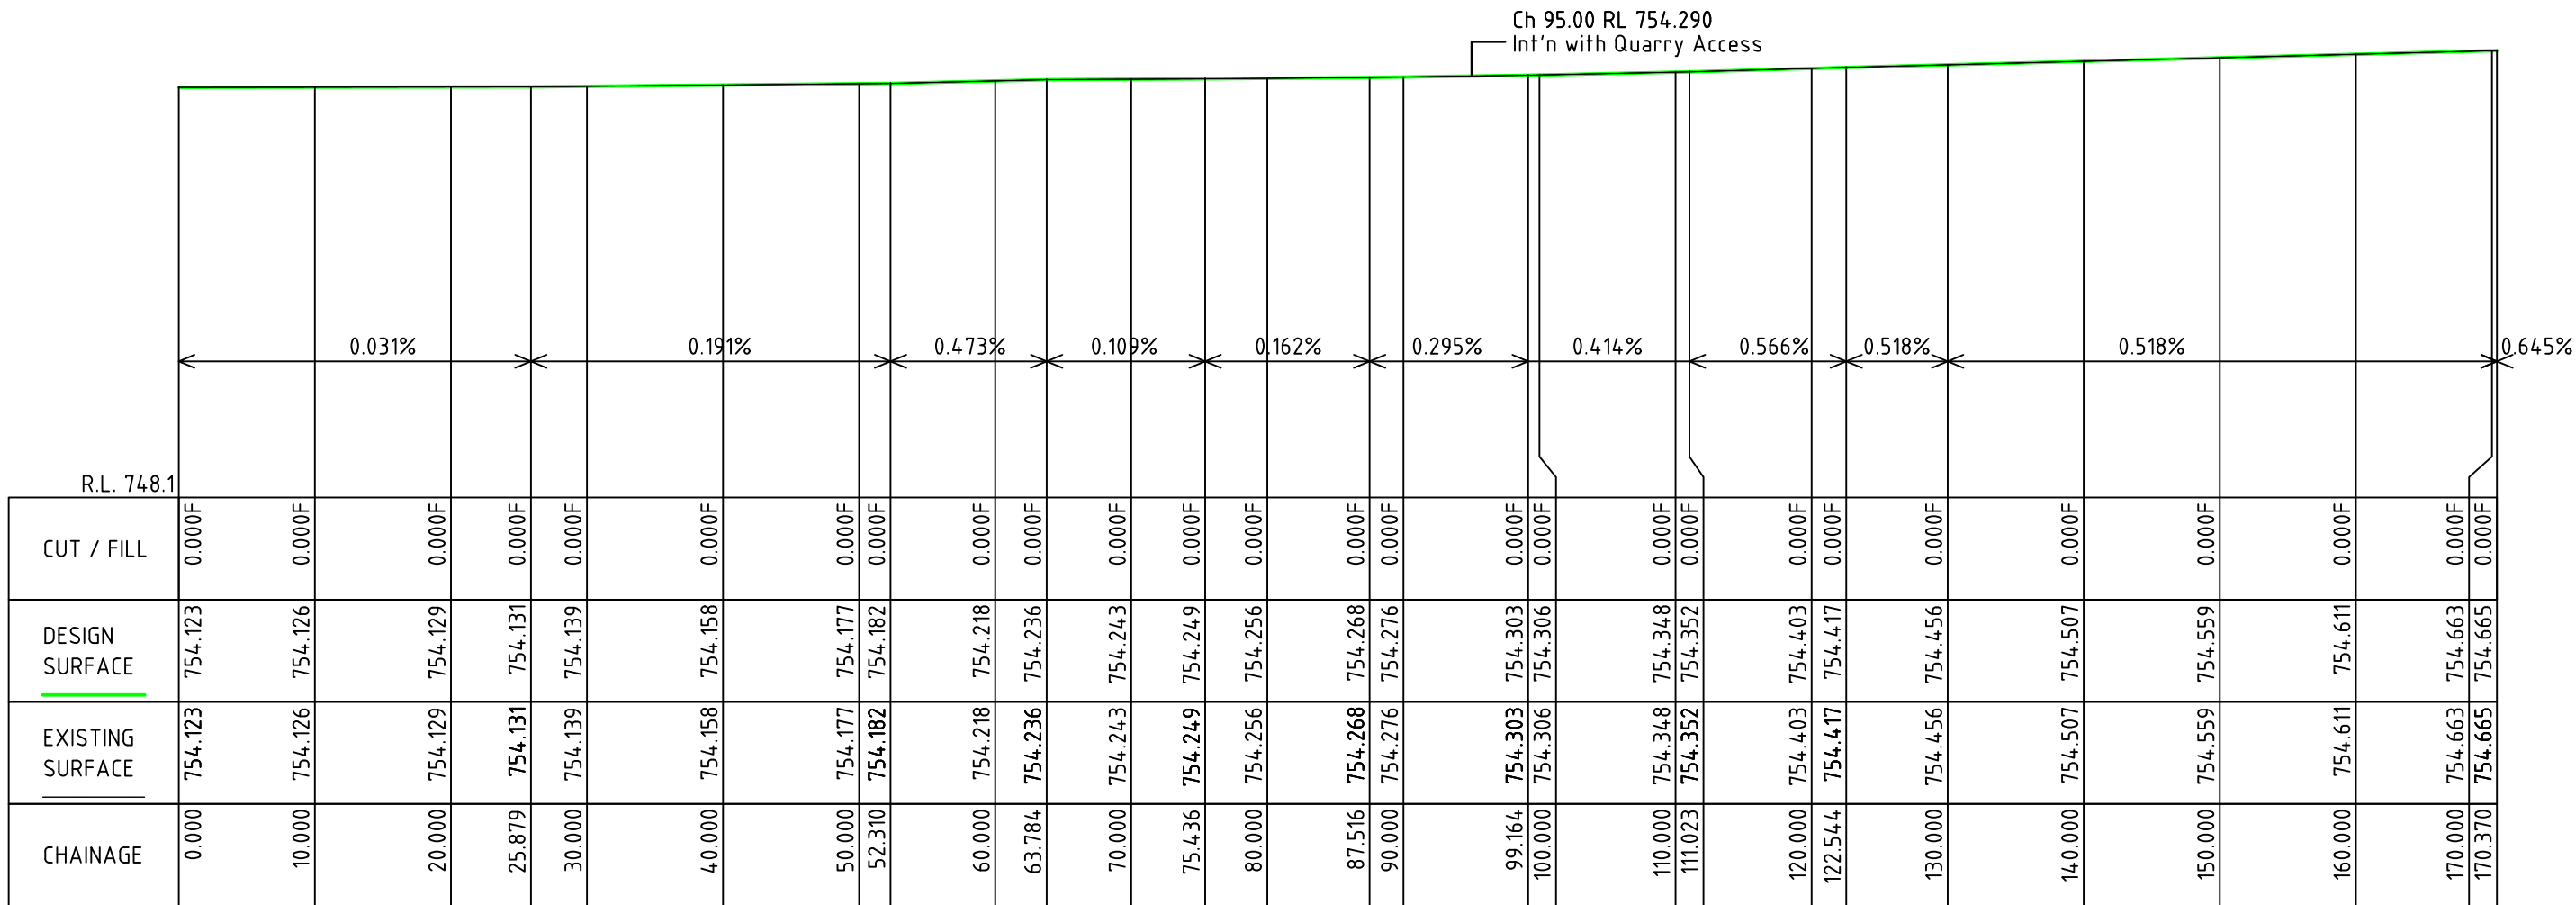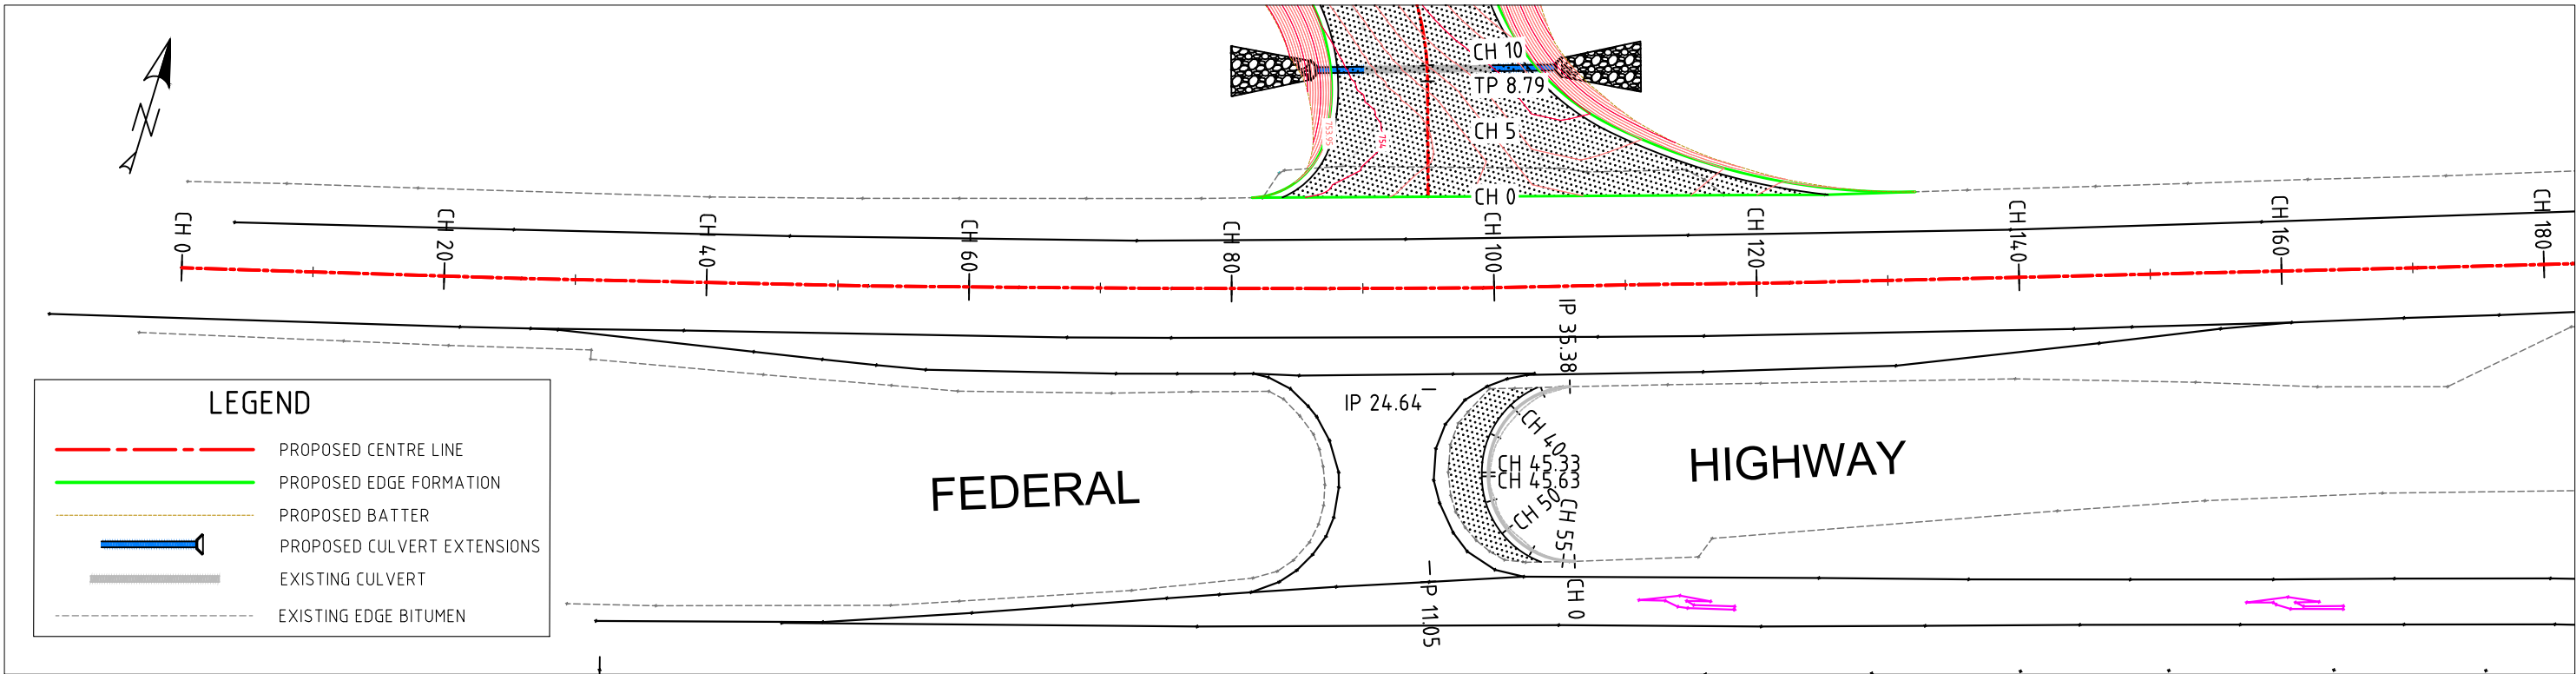

LONGITUDINAL SECTION
Ch 0.000 to Ch 170.370
SCALES: HORIZONTAL 1:500 VERTICAL 1:100

Federal Hwy - Eastbound


SCALE: 1:500	REV.	DESCRIPTION	DATE	 REGIONAL ENGINEERING SERVICES PO BOX 702 COOTAMUNDRA NSW 2590 PHONE 0407 351 404	CLIENT: DIVALL'S EARTHMOVING & BULK HAULAGE 282 CARRICK RD GOULBURN NSW 2580	PROJECT: DIVALLS QUARRY ACCESS FEDERAL HIGHWAY WOLLOGORANG	SHEET No. 2	SHEETS 12
							SHEET TITLE:	
							FEDERAL HWY (EASTBOUND) -	
							PLAN & LONG SECTION	
DATUM: A.H.D								
PROJECTION: GDA2020 (ZONE ??)								
SURVEYED BY:								

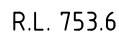

CHAINAGE	EXISTING SURFACE	DESIGN SURFACE	CUT / FILL
0.000	754.316		
5.000	754.300		
10.000	754.345		
11.054	754.354		
15.000	754.362		
20.000	754.425		
24.640	754.496		
25.000	754.496		
29.254	754.490		
30.000	754.502		
35.382	754.551	754.551	0.000F
36.000	754.549	754.552	0.003F
36.360	754.543	754.552	0.009F
40.000	754.451	754.531	0.080F
44.000	754.399	754.458	0.059F
45.000	754.396	754.433	0.037F
45.331	754.395	754.425	0.030F
45.634	754.394	754.418	0.024F
50.000	754.293	754.343	0.050F
54.561	754.312	754.316	0.004F
55.000	754.314	754.316	0.002F
55.980	754.346	754.347	0.001F

GR-Grading - Centre Hwy

SCALE: 1:200	REV.	DESCRIPTION	DATE	 REGIONAL ENGINEERING SERVICES PO BOX 702 COOTAMUNDRA NSW 2590 PHONE 0407 351 404	CLIENT: DIVALL'S EARTHMOVING & BULK HAULAGE 282 CARRICK RD GOULBURN NSW 2580	PROJECT: DIVALLS QUARRY ACCESS FEDERAL HIGHWAY WOLLOGORANG	SHEET No. 3	SHEETS 12
DATUM: A.H.D							SHEET TITLE: FEDERAL HWY - CENTRE RETURN GRADING	
PROJECTION: GDA2020 (ZONE ??)								
SURVEYED BY:								

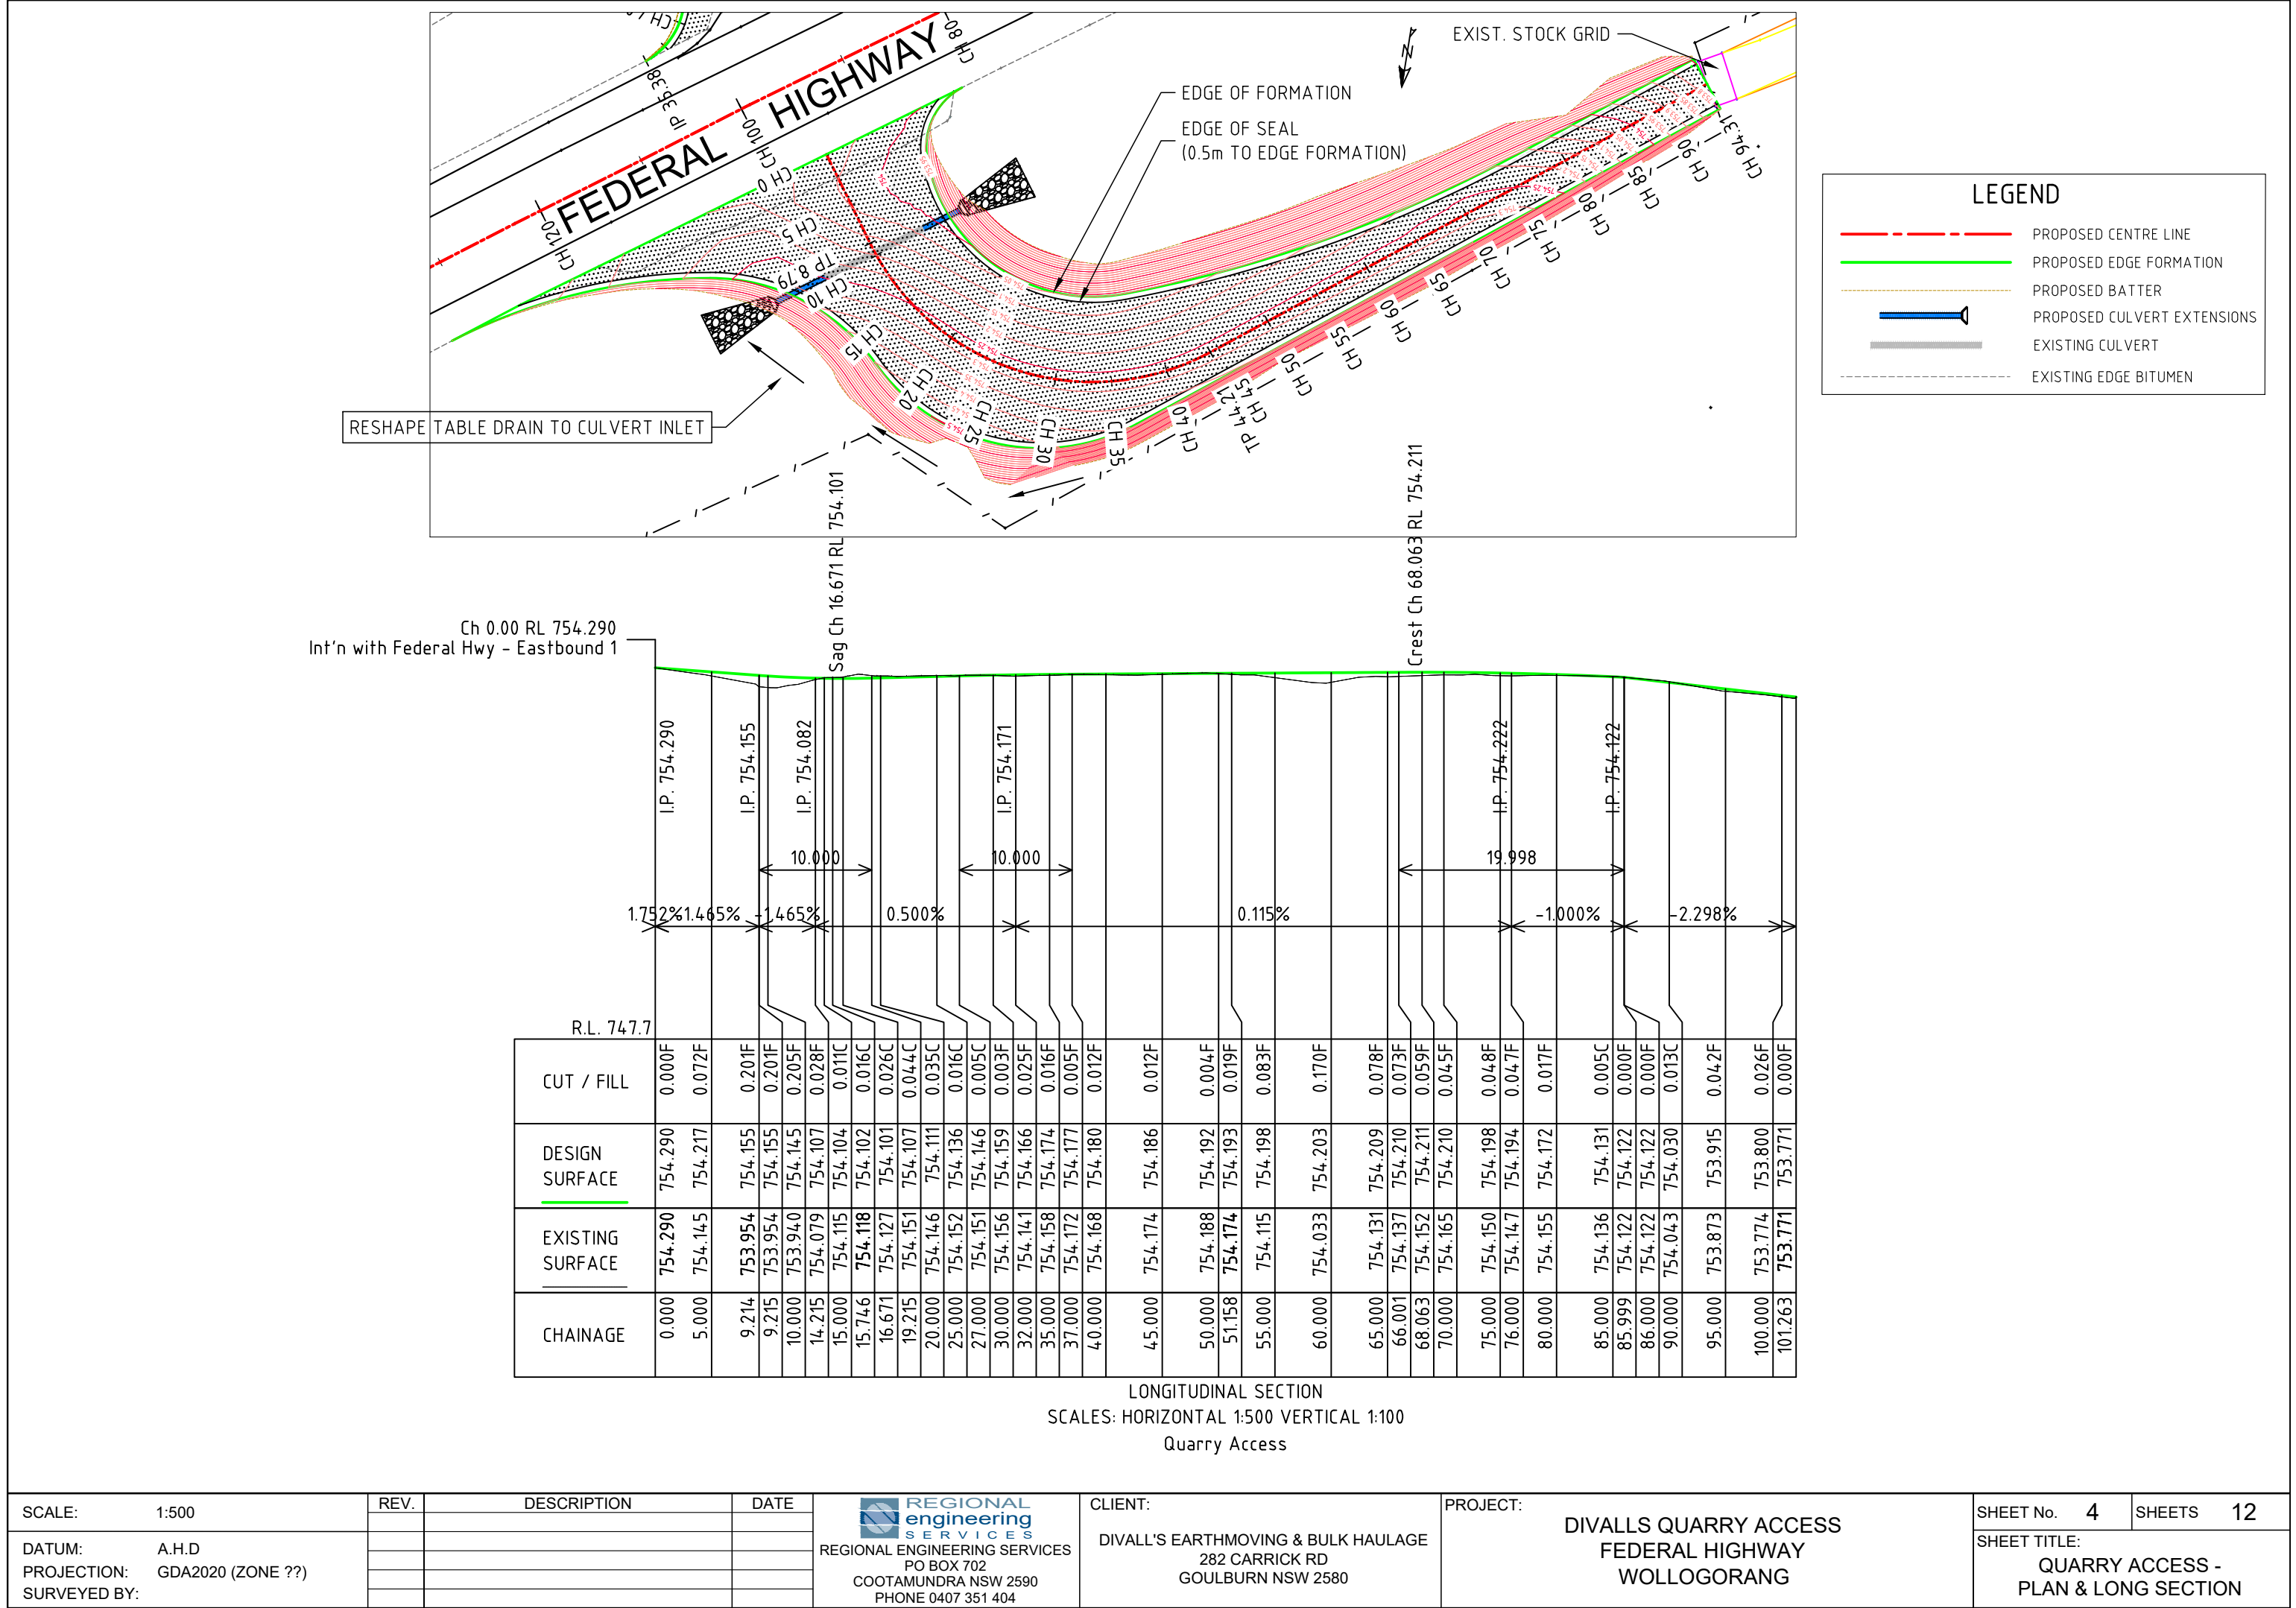

SCALE: 1:500

DATUM: A.H.D
PROJECTION: GDA2020 (ZONE ??)
SURVEYED BY:





REV.	DESCRIPTION	DATE





REGIONAL engineering SERVICES
REGIONAL ENGINEERING SERVICES
PO BOX 702
COOTAMUNDRA NSW 2590
PHONE 0407 351 404

CLIENT:
DIVALL'S EARTHMOVING & BULK HAULAGE
282 CARRICK RD
GOULBURN NSW 2580





PROJECT:
DIVALLS QUARRY ACCESS
FEDERAL HIGHWAY
WOLLOGORANG

SHEET No. 4 SHEETS 12
SHEET TITLE:
QUARRY ACCESS -
PLAN & LONG SECTION

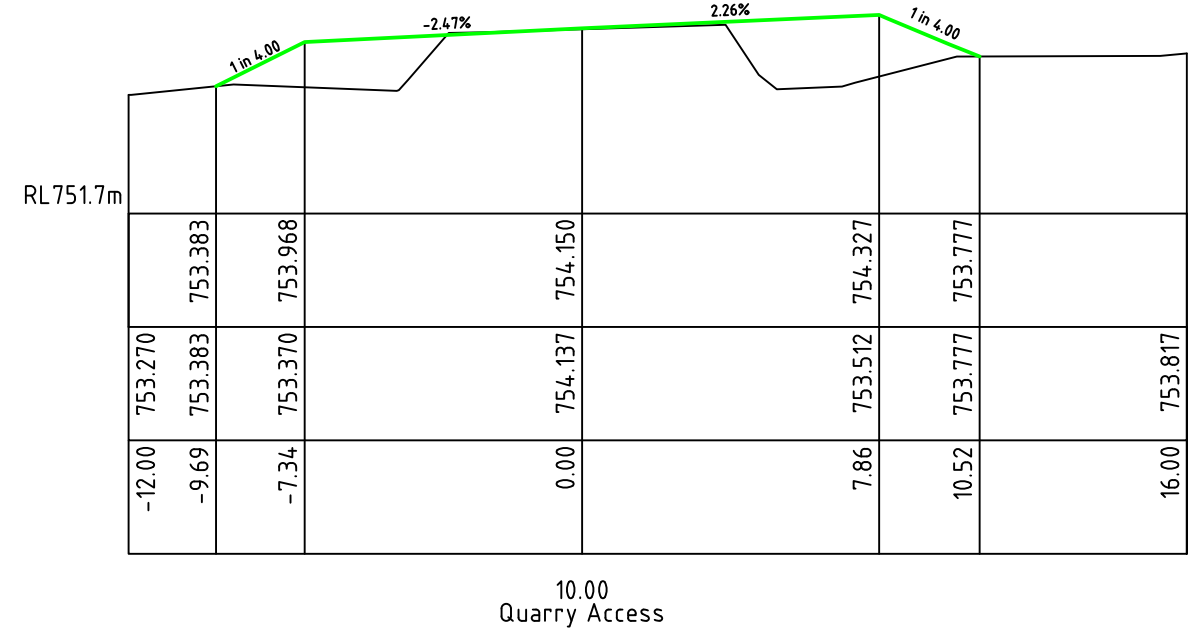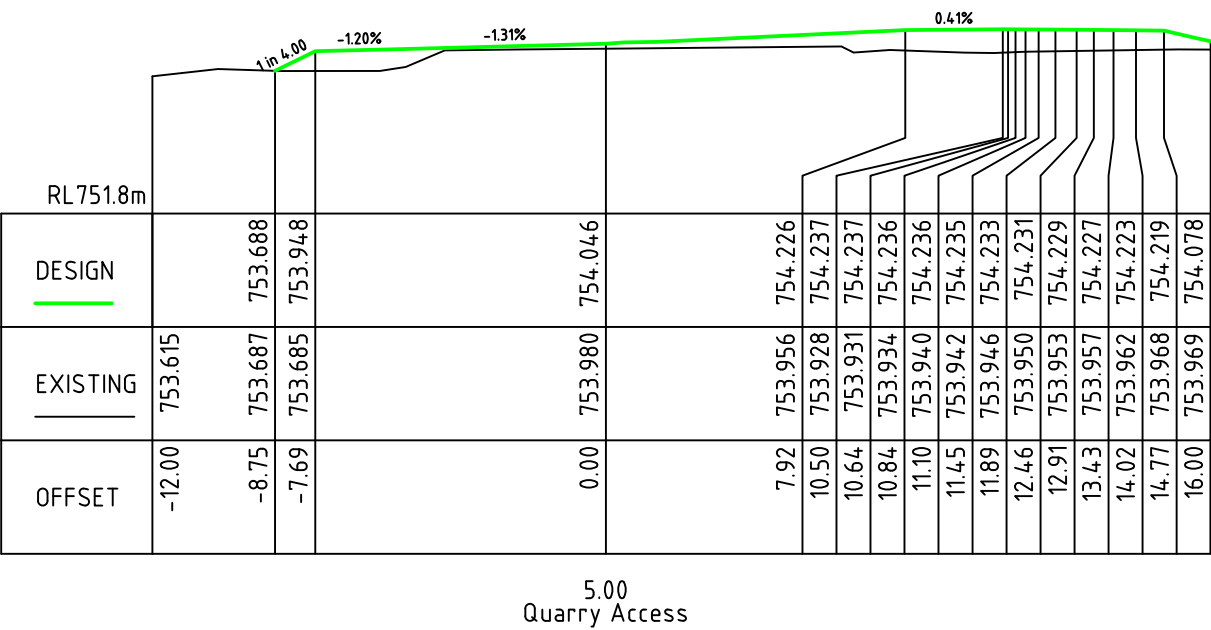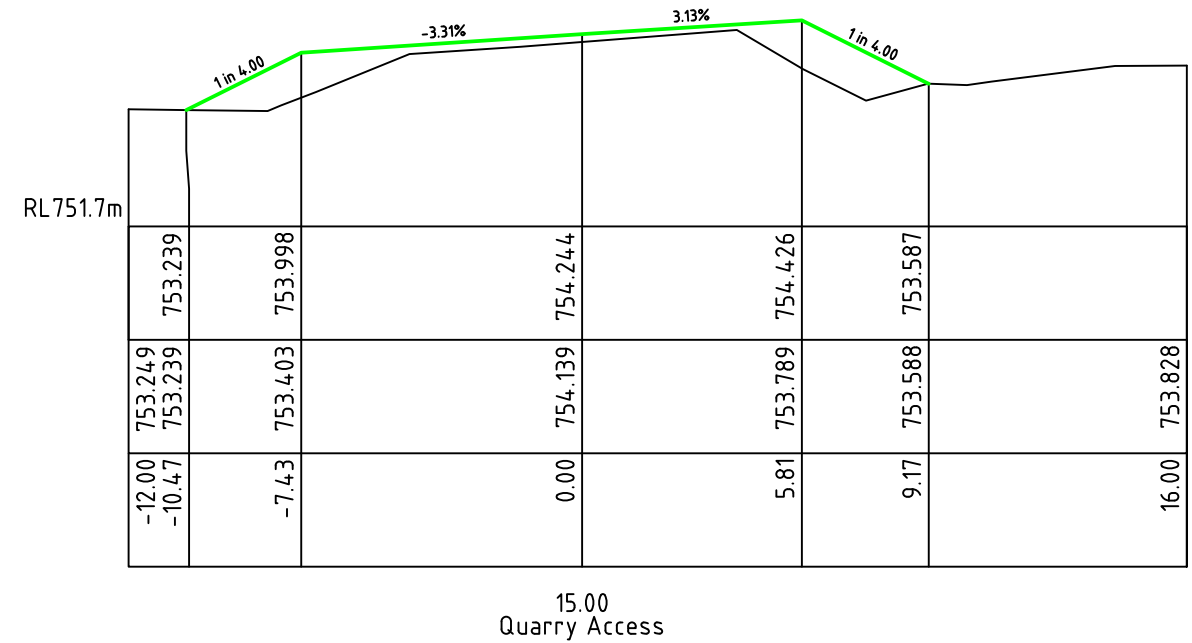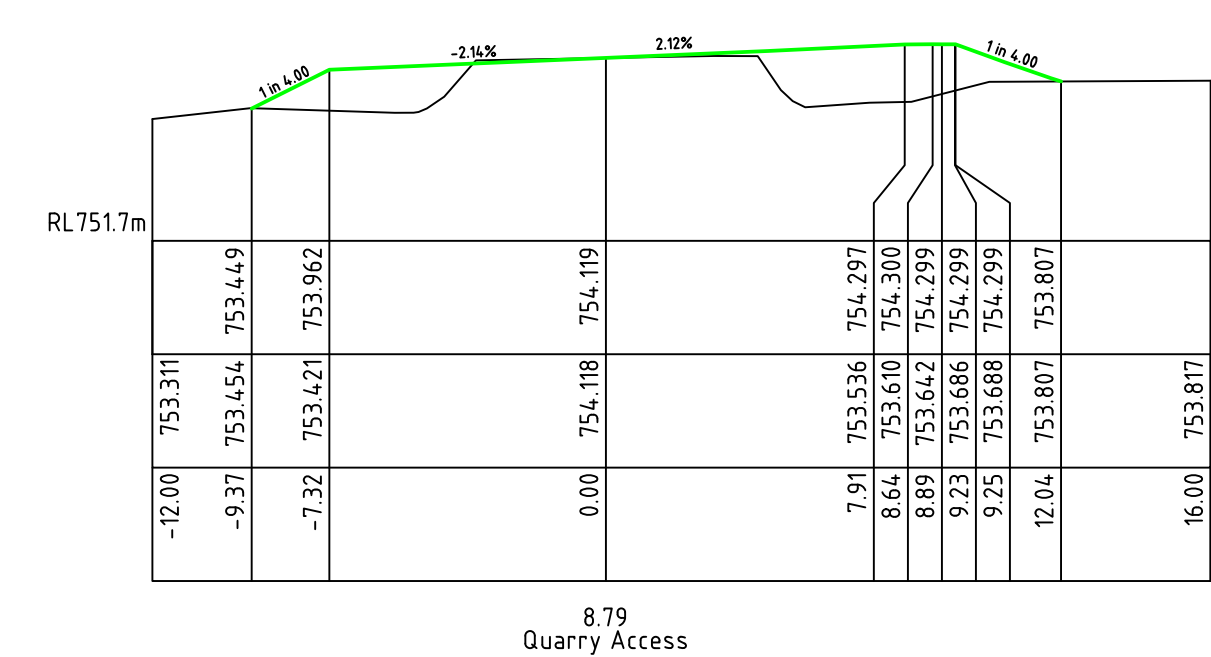


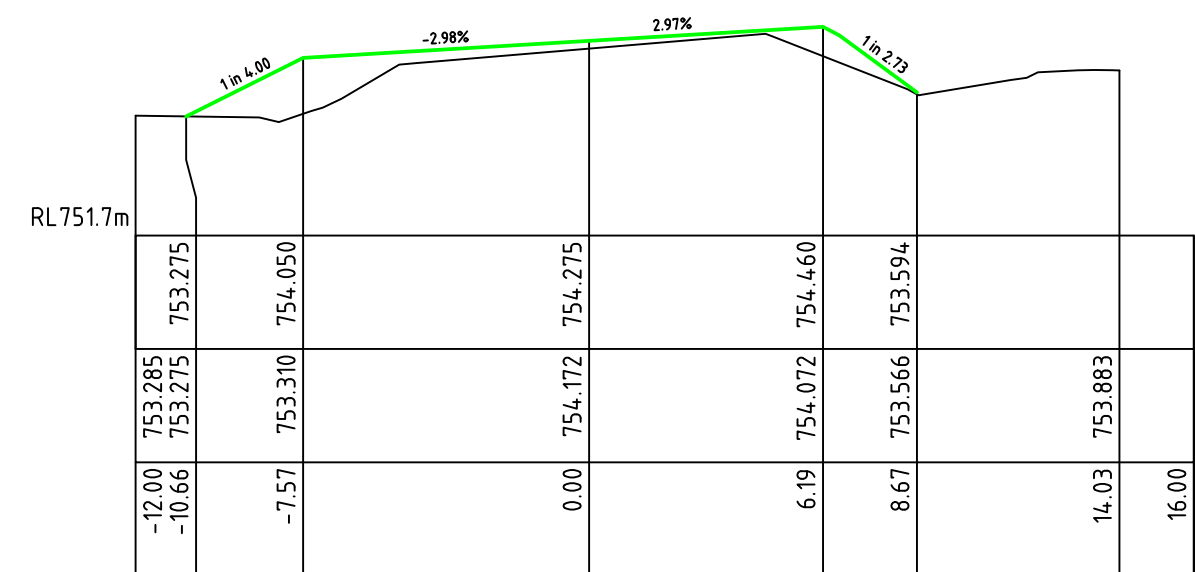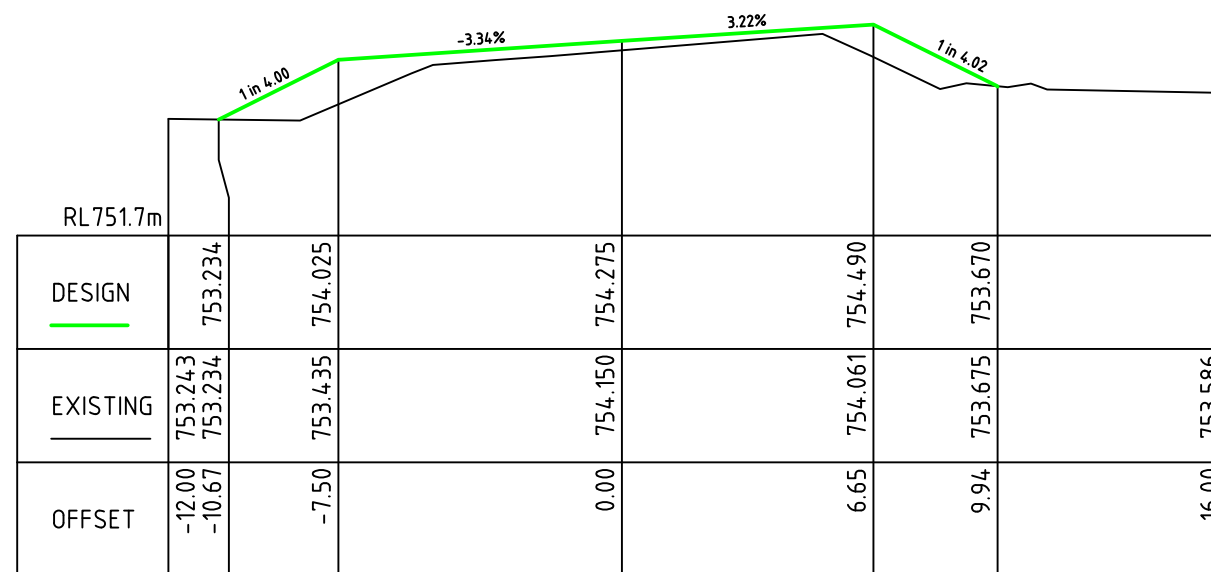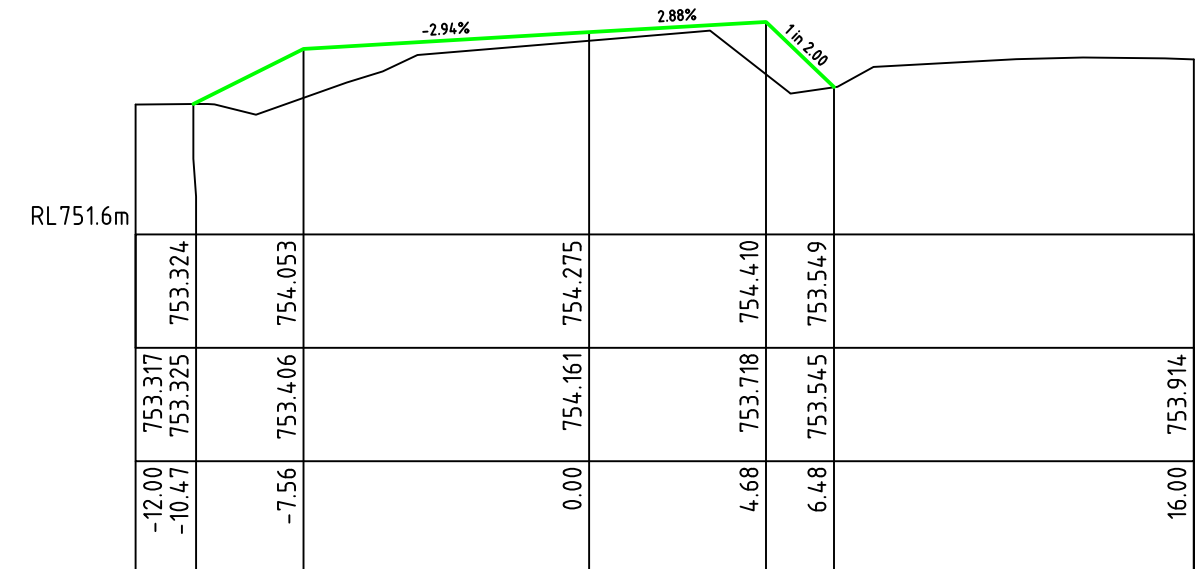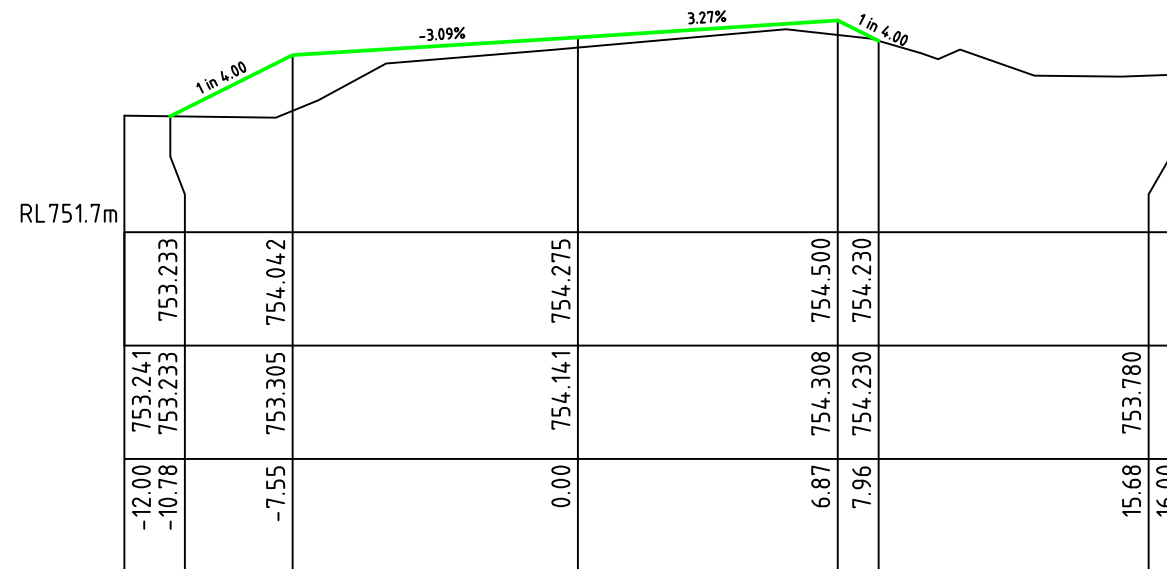


SCALE:	1:200H 1:100V	REV.	DESCRIPTION	DATE	 REGIONAL engineering SERVICES REGIONAL ENGINEERING SERVICES PO BOX 702 COOTAMUNDRA NSW 2590 PHONE 0407 351 404	CLIENT: DIVALL'S EARTHMOVING & BULK HAULAGE 282 CARRICK RD GOULBURN NSW 2580	PROJECT: DIVALLS QUARRY ACCESS FEDERAL HIGHWAY WOLLOGORANG	SHEET No. 6	SHEETS 12
DATUM:	A.H.D							SHEET TITLE: QUARRY ACCESS - CROSS SECTIONS (20 - 35)	
PROJECTION:	GDA2020 (ZONE ??)								
SURVEYED BY:									

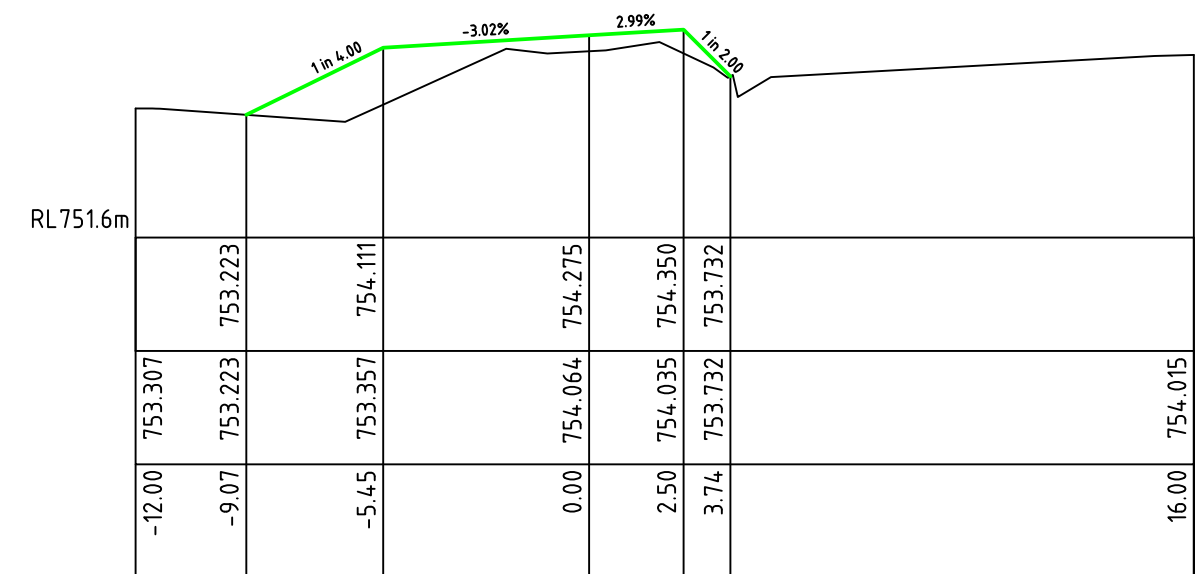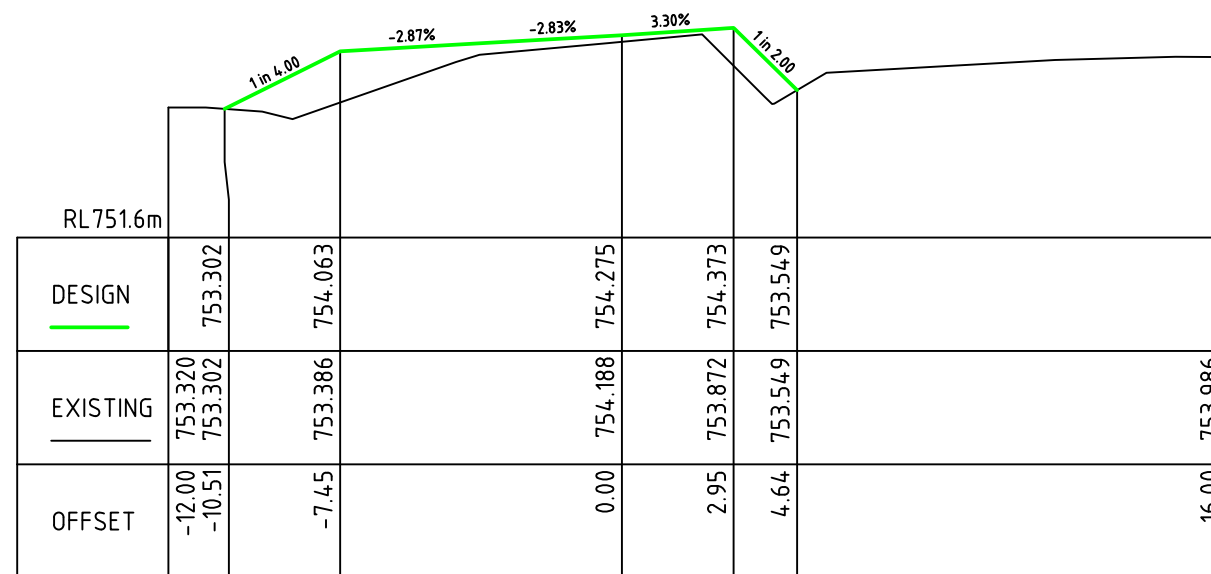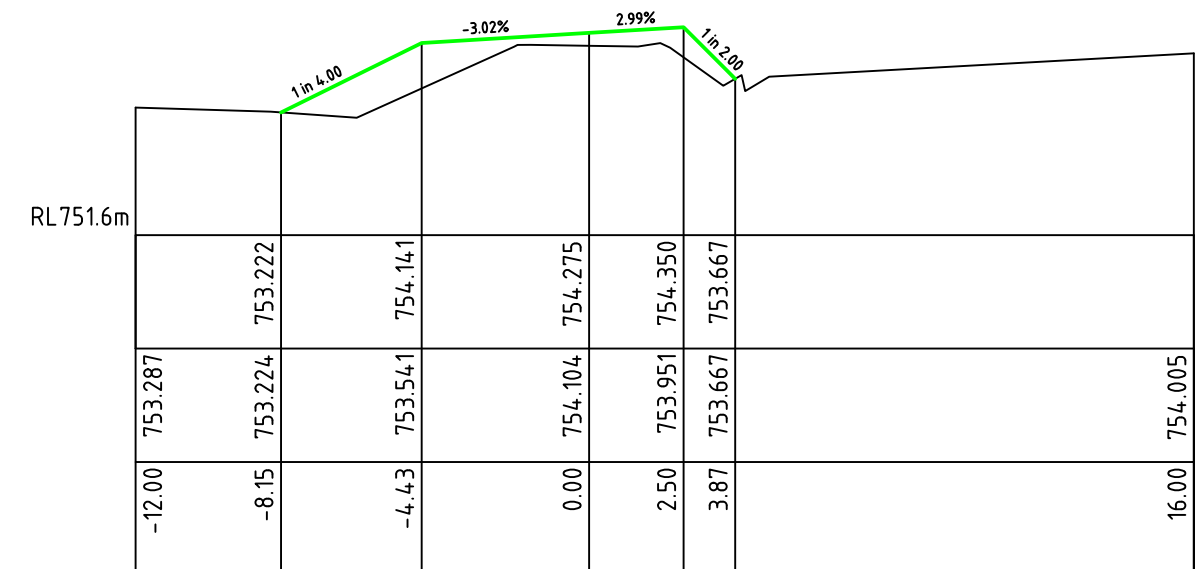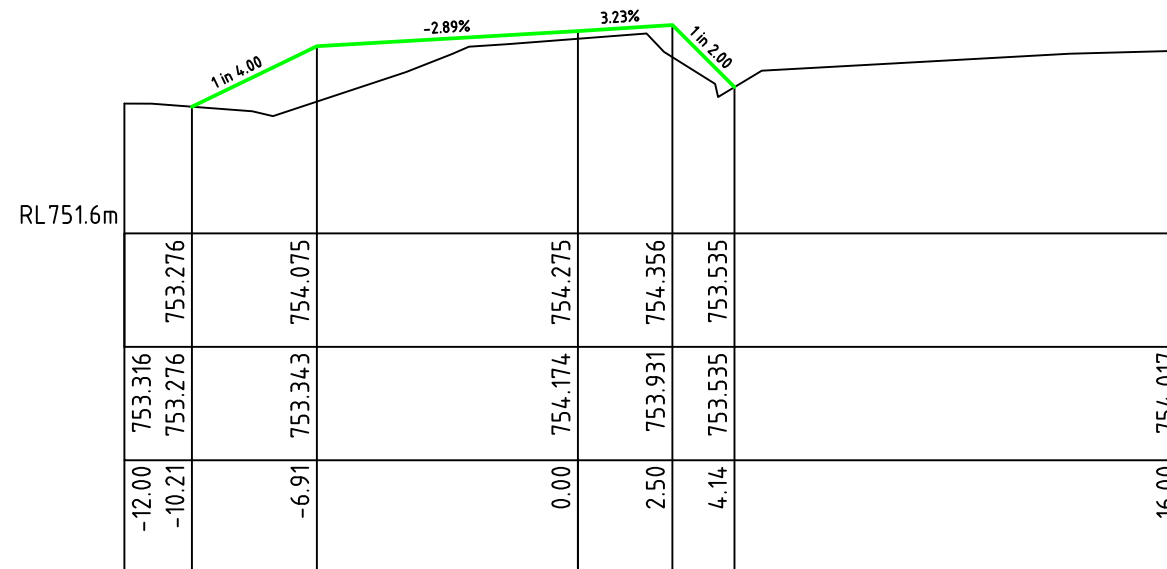


SCALE:	1:200H 1:100V	REV.	DESCRIPTION	DATE	 REGIONAL ENGINEERING SERVICES PO BOX 702 COOTAMUNDRA NSW 2590 PHONE 0407 351 404	CLIENT: DIVALL'S EARTHMOVING & BULK HAULAGE 282 CARRICK RD GOULBURN NSW 2580	PROJECT: DIVALLS QUARRY ACCESS FEDERAL HIGHWAY WOLLOGORANG	SHEET No. 7	SHEETS 12
DATUM:	A.H.D							SHEET TITLE: QUARRY ACCESS - CROSS SECTIONS (40 - 55)	
PROJECTION:	GDA2020 (ZONE ??)								
SURVEYED BY:									

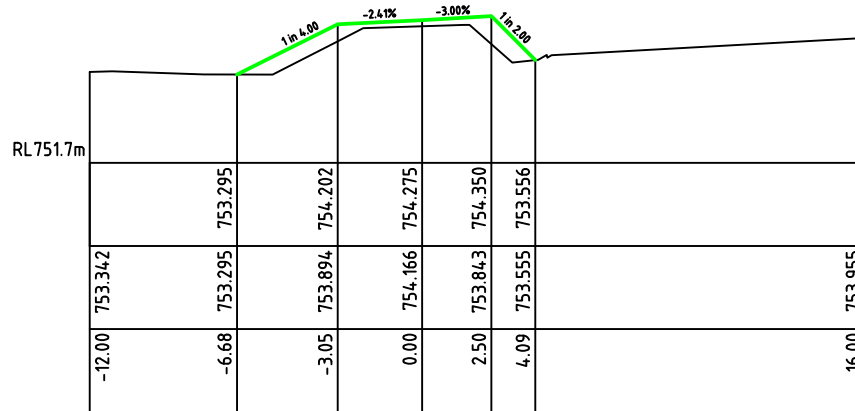


65.00
Quarry Access

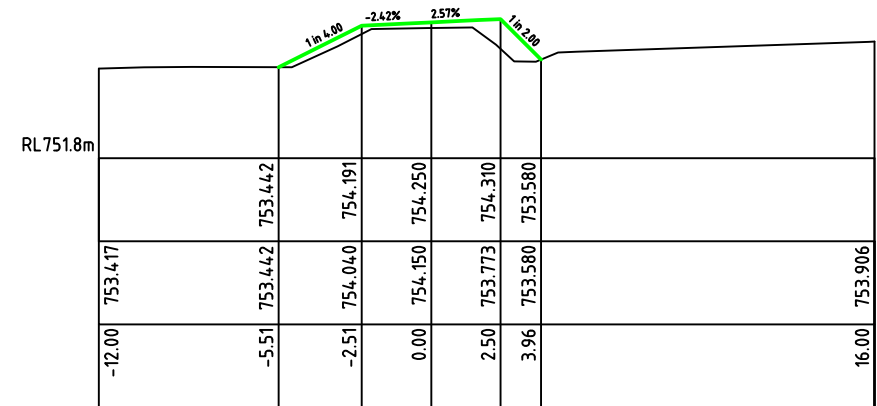


75.00
Quarry Access

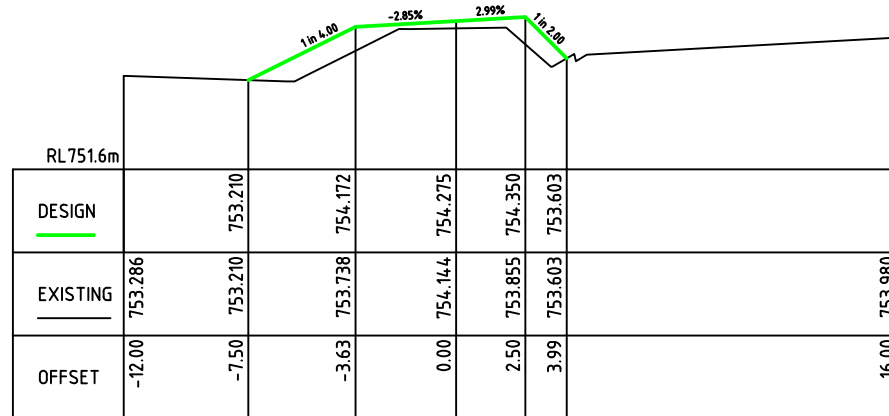


60.00
Quarry Access

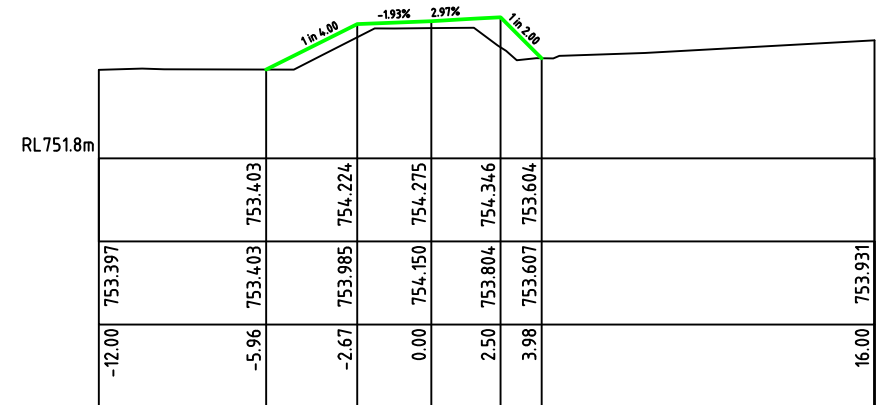


70.00
Quarry Access

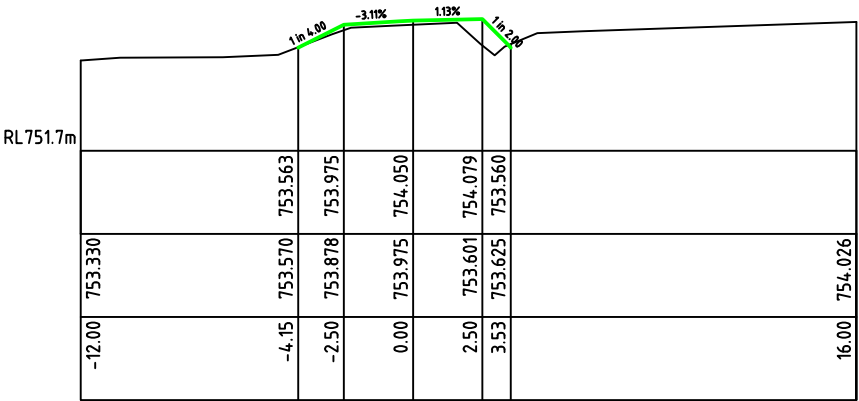


85.00
Quarry Access

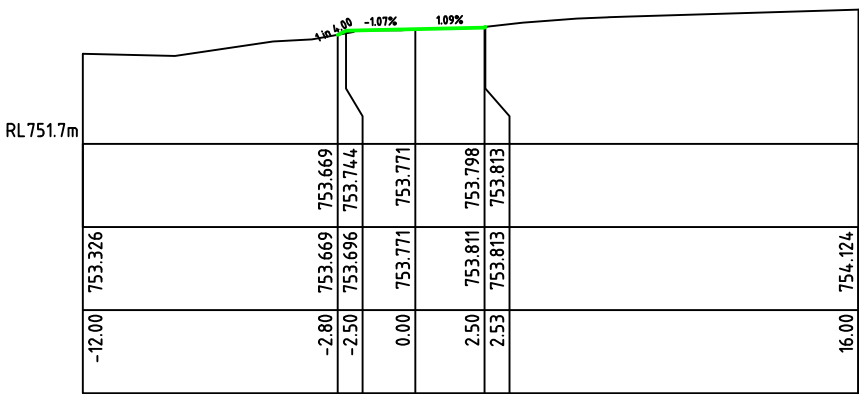


94.31
Quarry Access

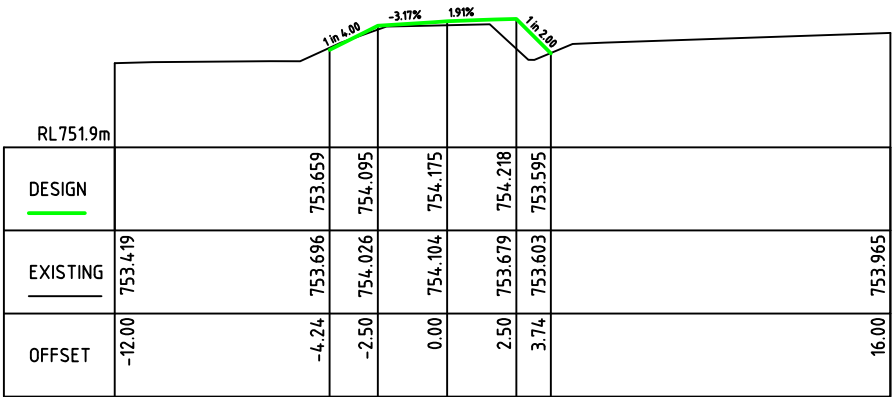

80.00
Quarry Access

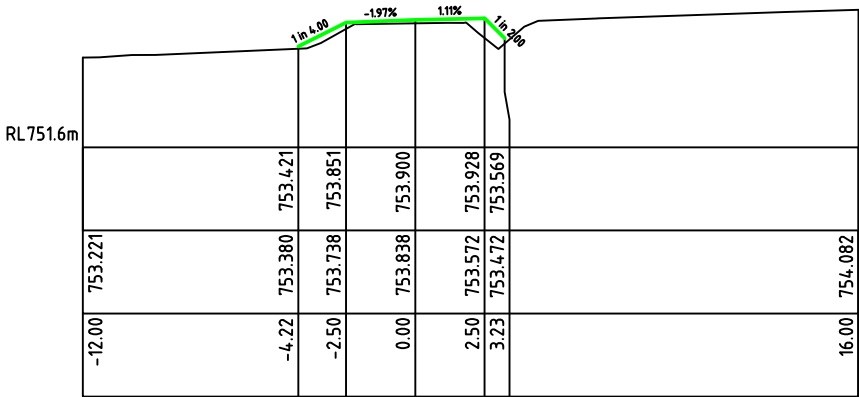


90.00
Quarry Access

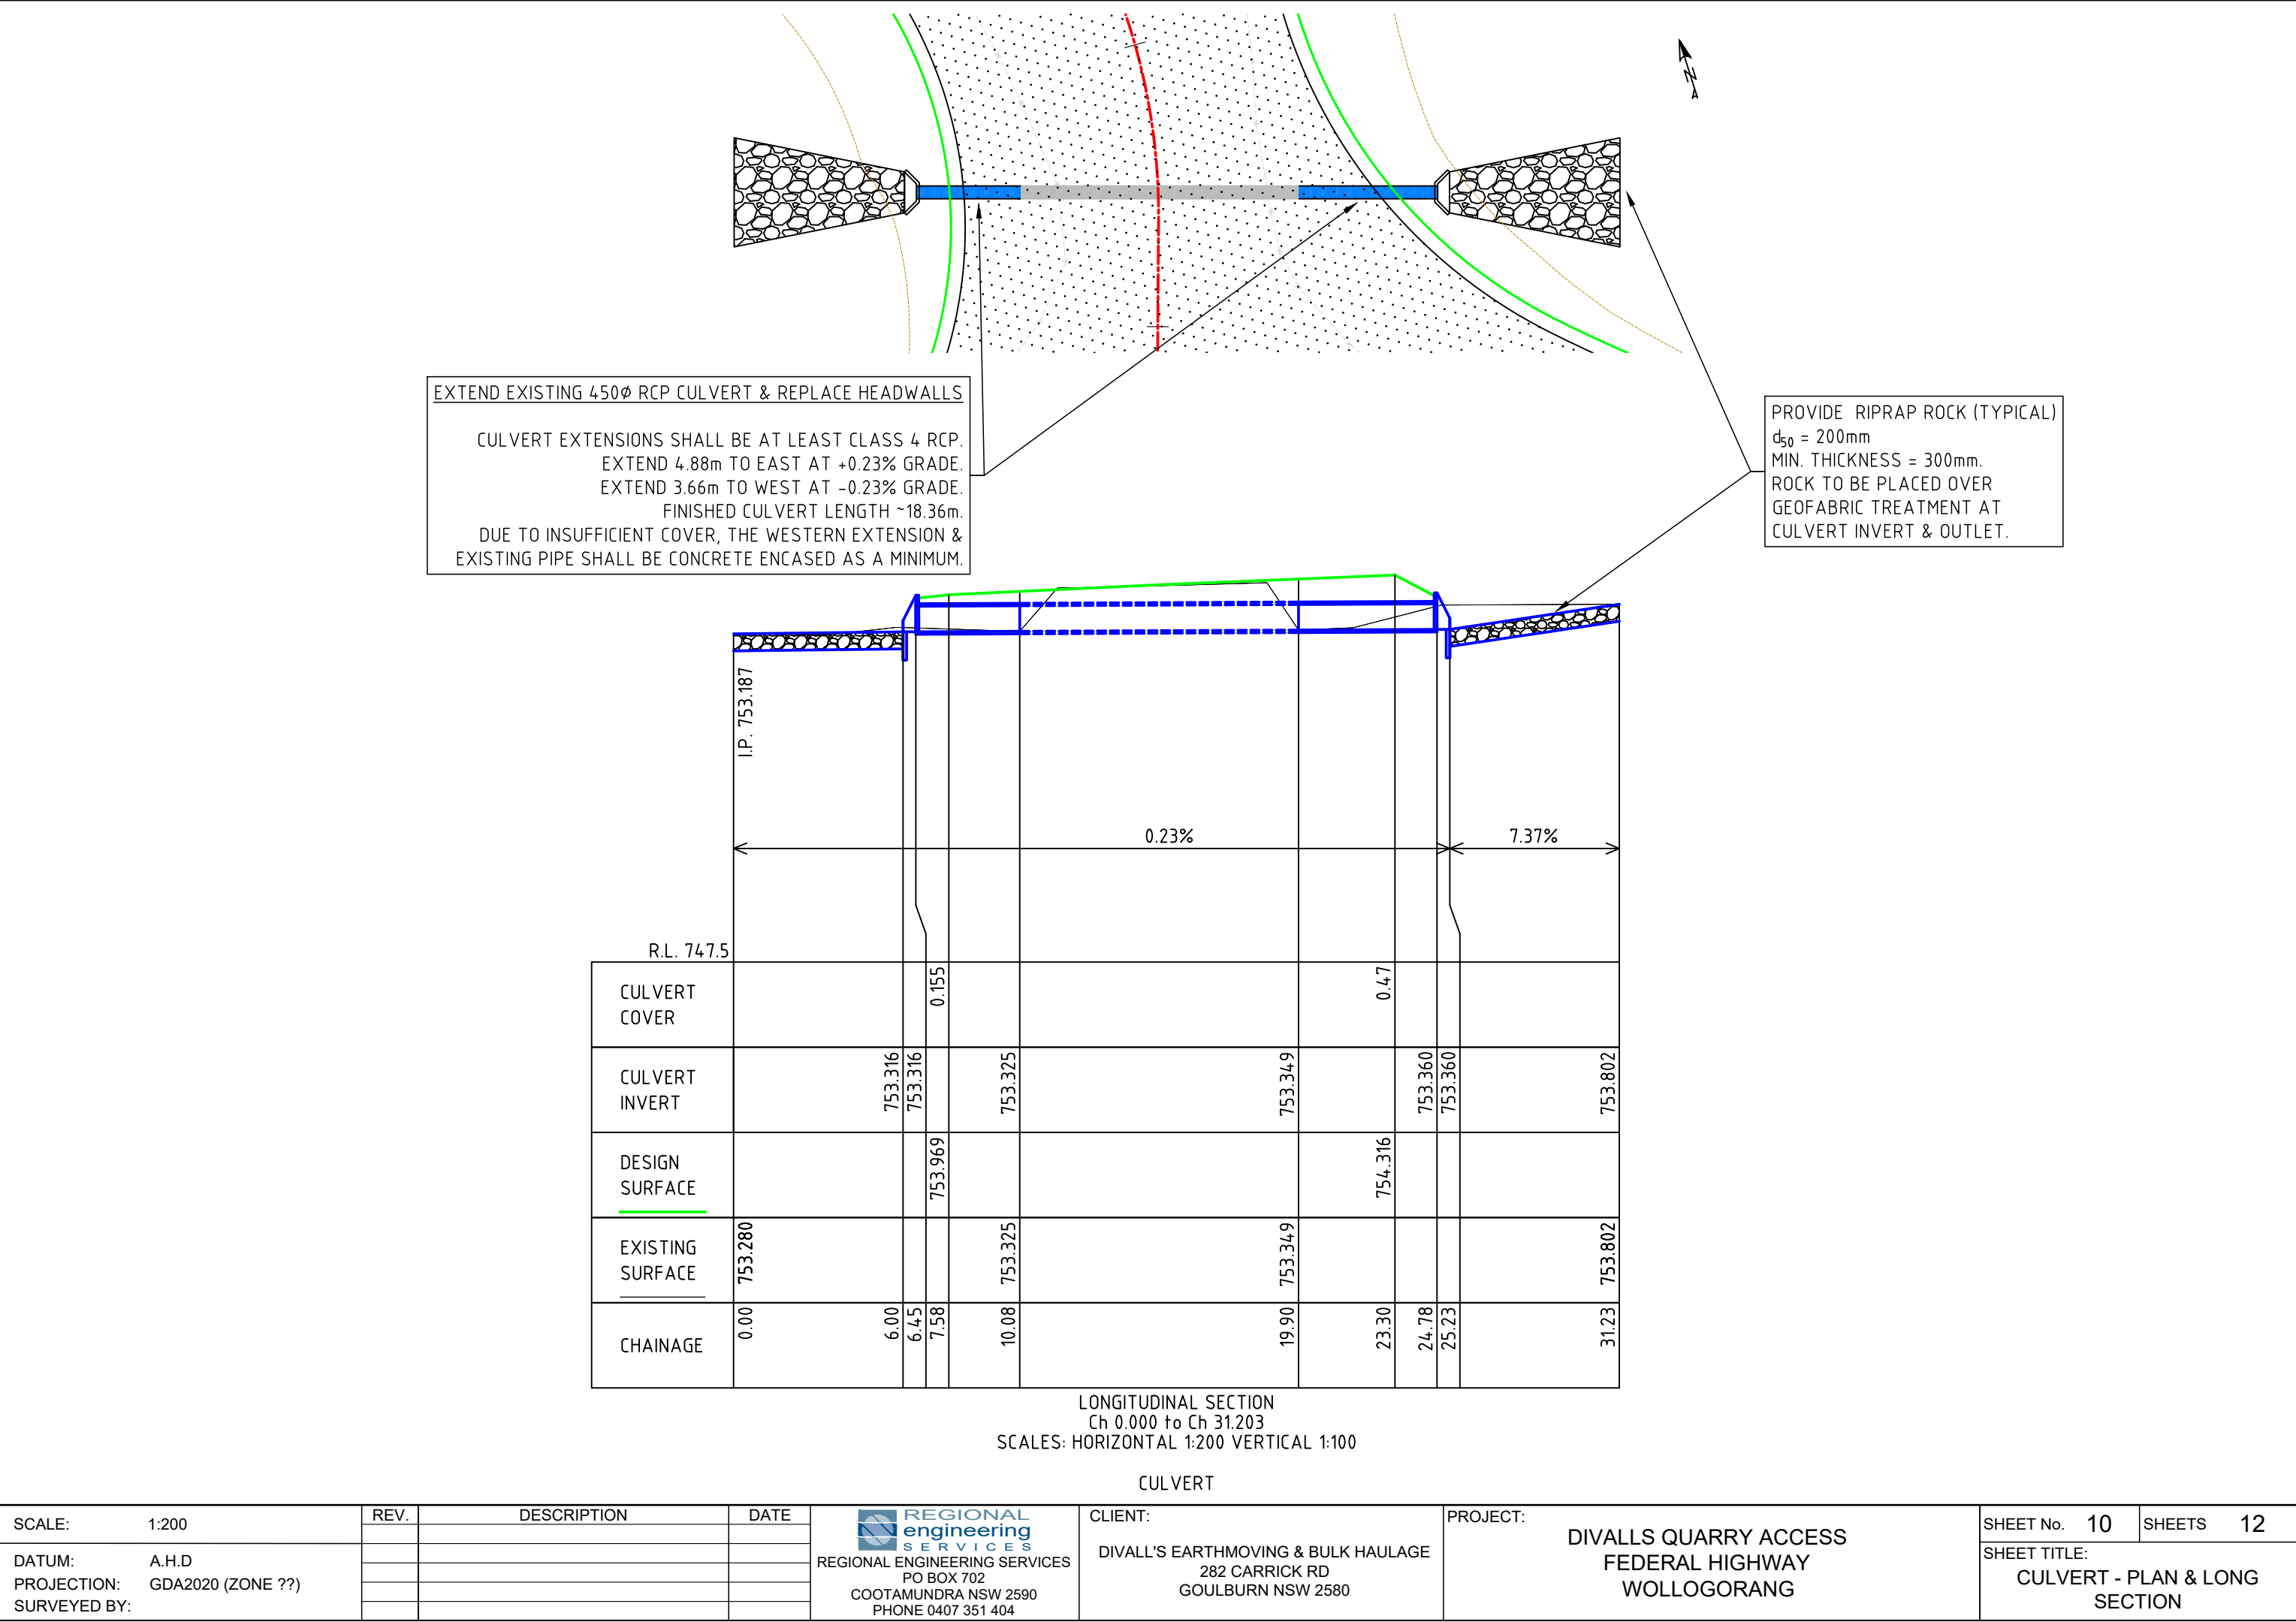



SCALE: 1:500	REV.	DESCRIPTION	DATE	 REGIONAL ENGINEERING SERVICES PO BOX 702 COOTAMUNDRA NSW 2590 PHONE 0407 351 404	CLIENT: DIVALL'S EARTHMOVING & BULK HAULAGE 282 CARRICK RD GOULBURN NSW 2580	PROJECT: DIVALLS QUARRY ACCESS FEDERAL HIGHWAY WOLLOGORANG	SHEET No. 11	SHEETS 12
							SHEET TITLE:	
							TURN PATH - HWY TO QUARRY	
DATUM: A.H.D								
PROJECTION: GDA2020 (ZONE ??)								
SURVEYED BY:								

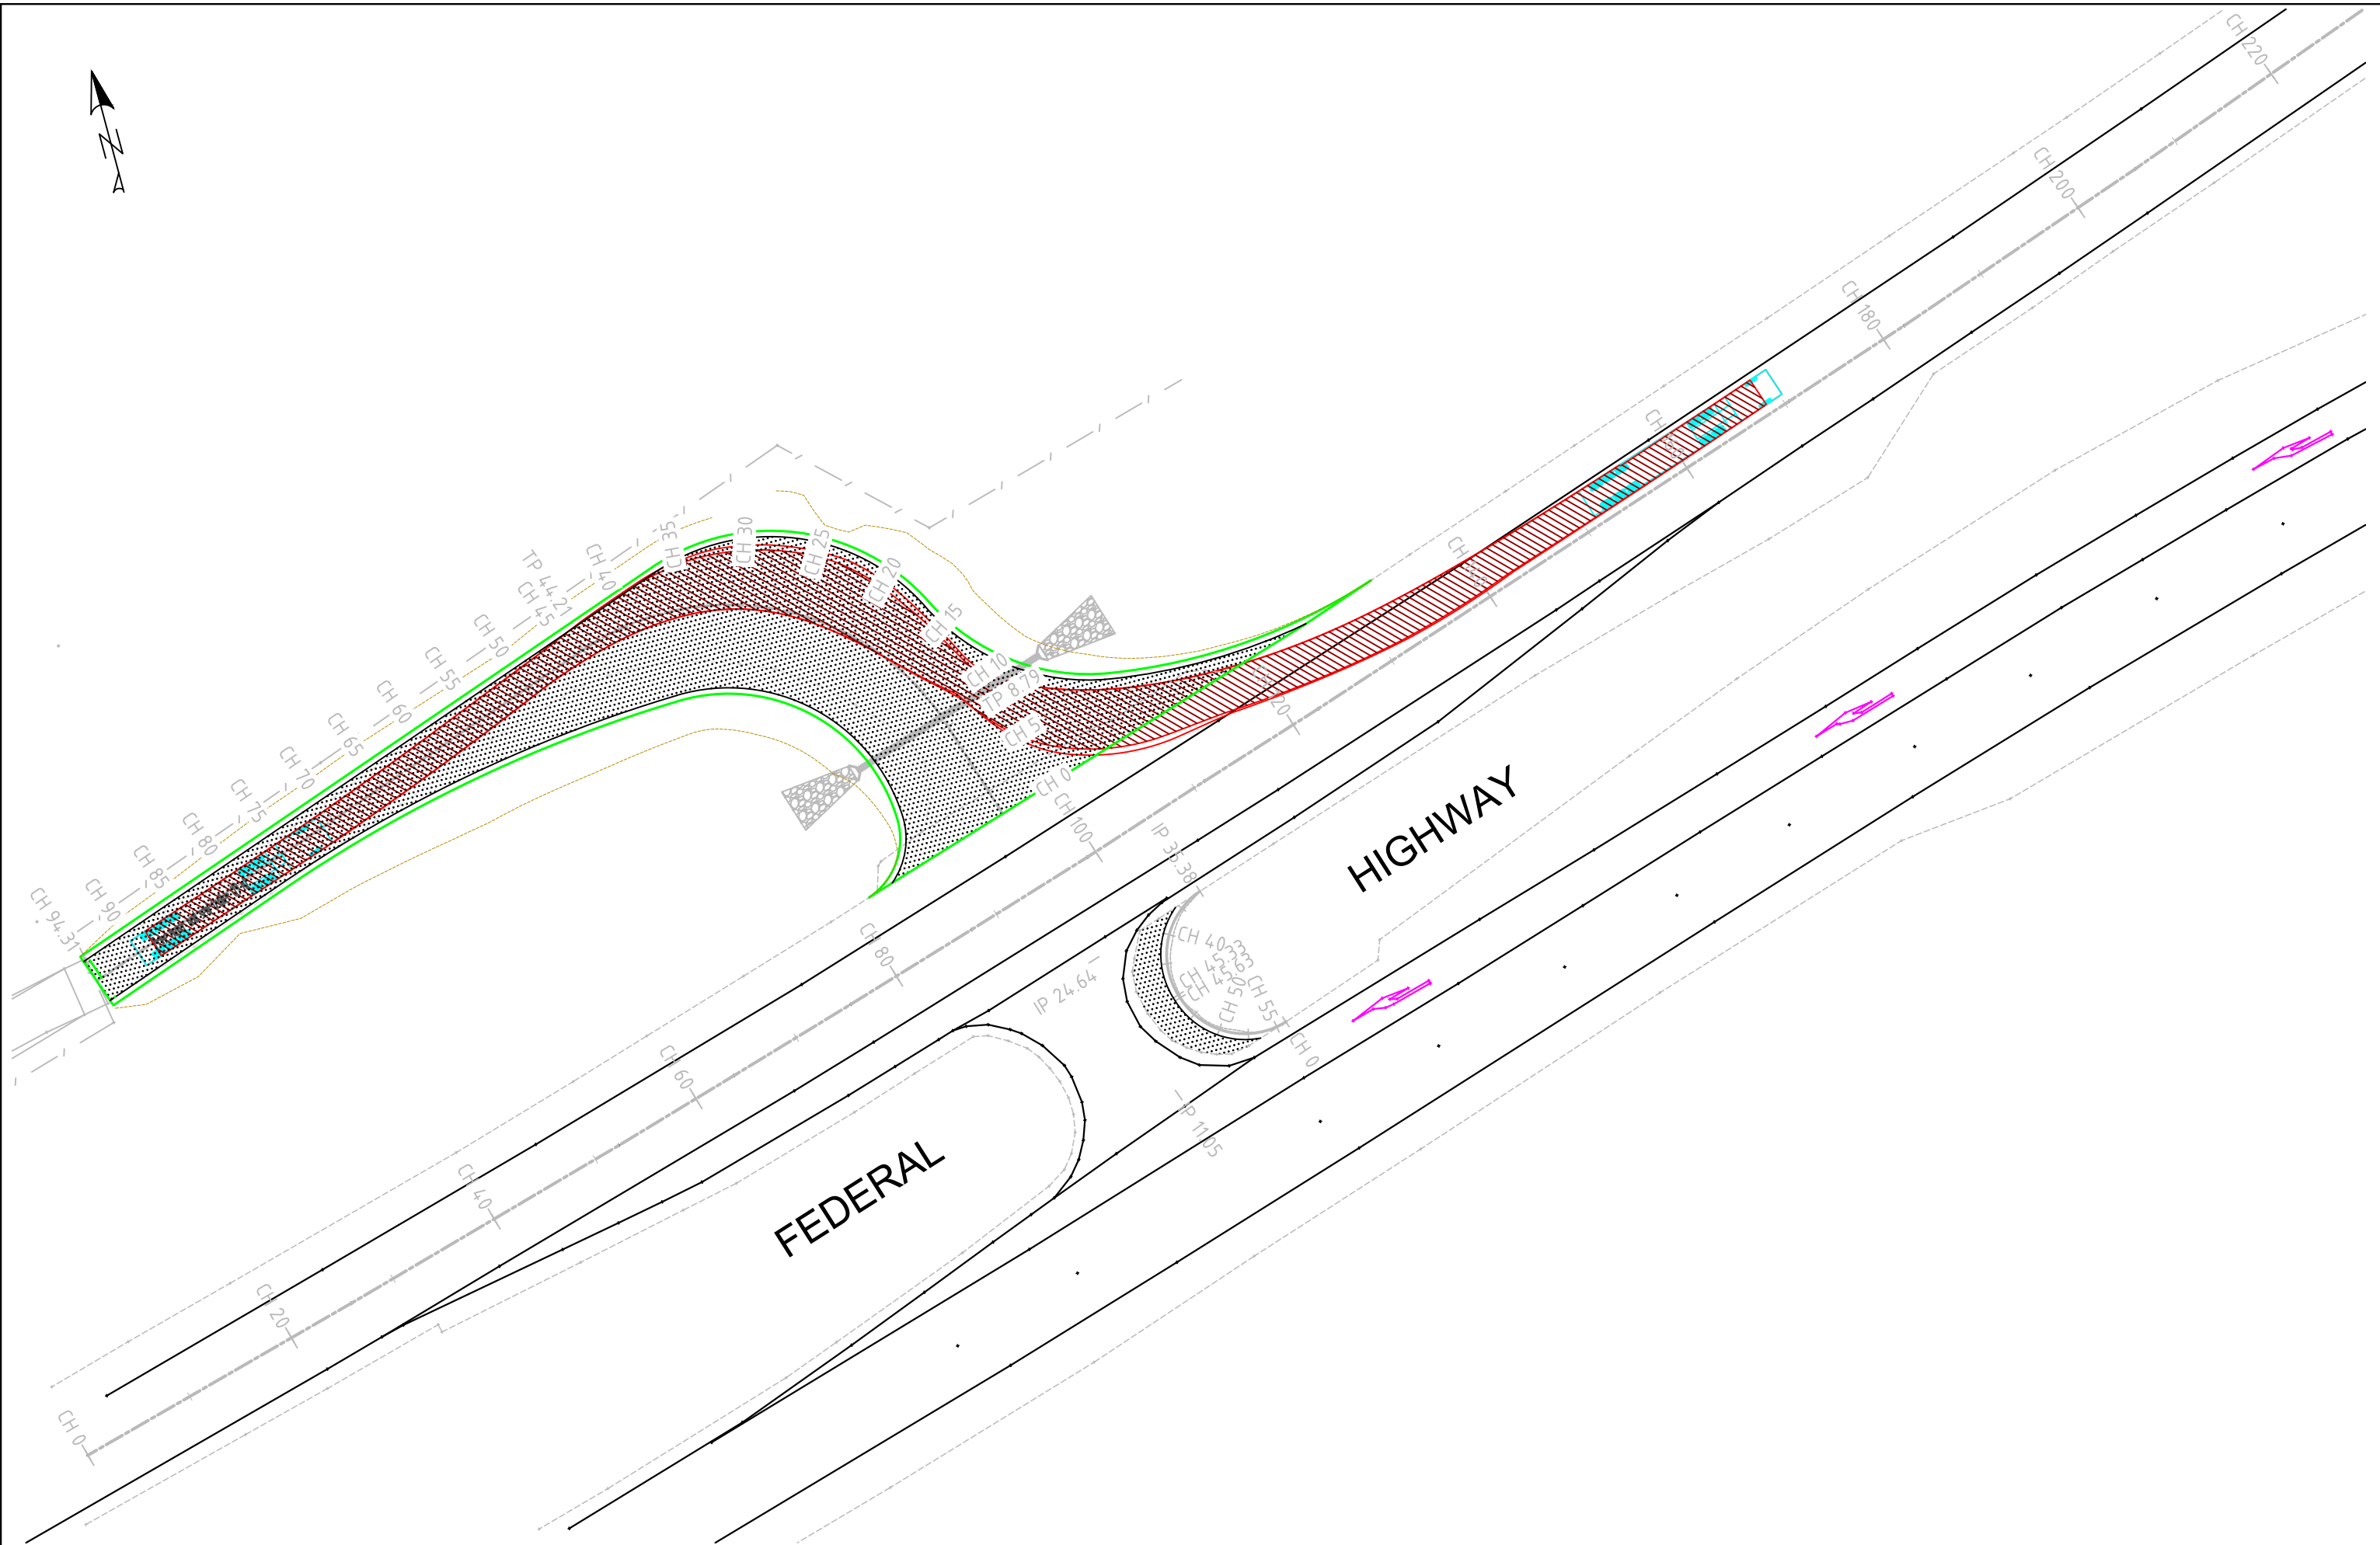

SCALE:	1:500	REV.	DESCRIPTION	DATE	 REGIONAL ENGINEERING SERVICES PO BOX 702 COOTAMUNDRA NSW 2590 PHONE 0407 351 404	CLIENT:	PROJECT:	SHEET No. 12	SHEETS 12
DATUM:	A.H.D					DIVALL'S EARTHMOVING & BULK HAULAGE 282 CARRICK RD GOULBURN NSW 2580	DIVALLS QUARRY ACCESS FEDERAL HIGHWAY WOLLOGORANG	SHEET TITLE:	
PROJECTION:	GDA2020 (ZONE ??)							TURN PATH - QUARRY TO HWY	
SURVEYED BY:									