


D-01 - SECTION CC
SCALE 1:50

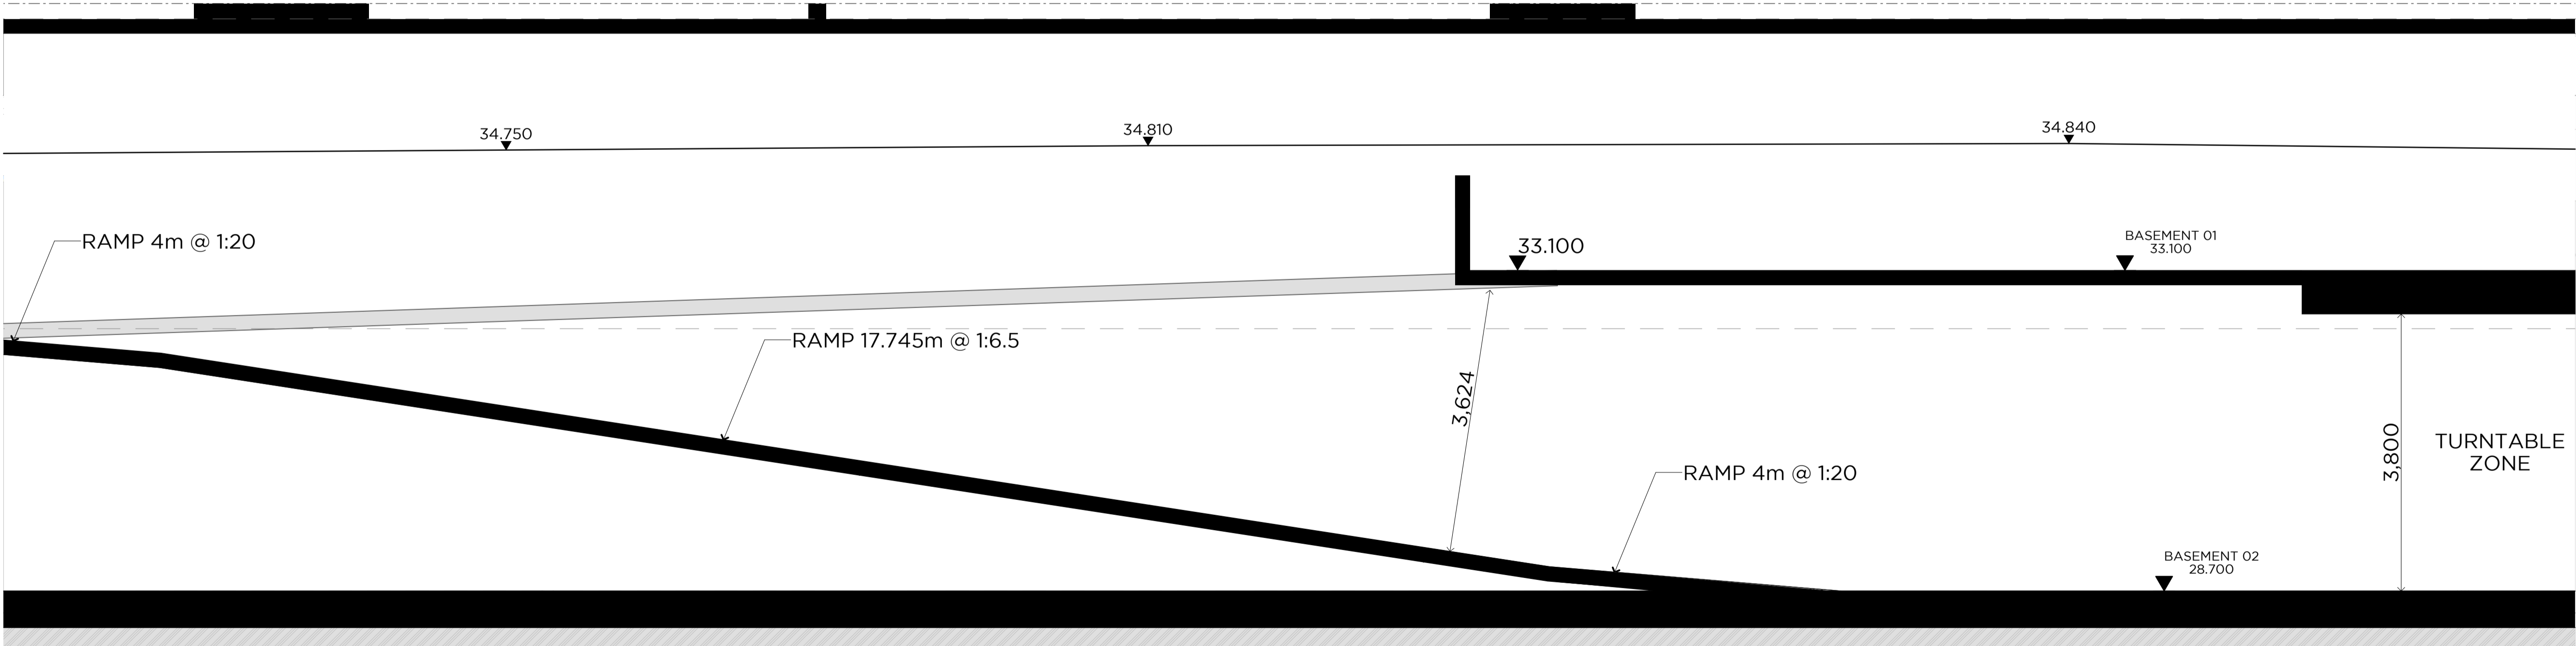


D-02 - SECTION CC
SCALE 1:50

Copyright URBAN LINK PTY LTD ©

Notes:
1. CONTRACTOR MUST VERIFY ALL DIMENSIONS ON SITE BEFORE COMMENCING WORK OR PREPARING SHOP DRAWINGS.
2. DO NOT SCALE DRAWINGS.
3. CONTRACTOR TO CHECK UNDERGROUND SERVICES BEFORE COMMENCING WORKS BY CONTACTING DIAL BEFORE YOU DIG. IF DIAL BEFORE YOU DIG INFORMATION IS PROVIDED WITH THIS DOCUMENTATION IT SHALL BE ASSUMED NOT TO BE CURRENT AND CONTRACTOR SHALL MAKE THEIR OWN ENQUIRIES.

DIAL BEFORE YOU DIG
Call 13 20 20

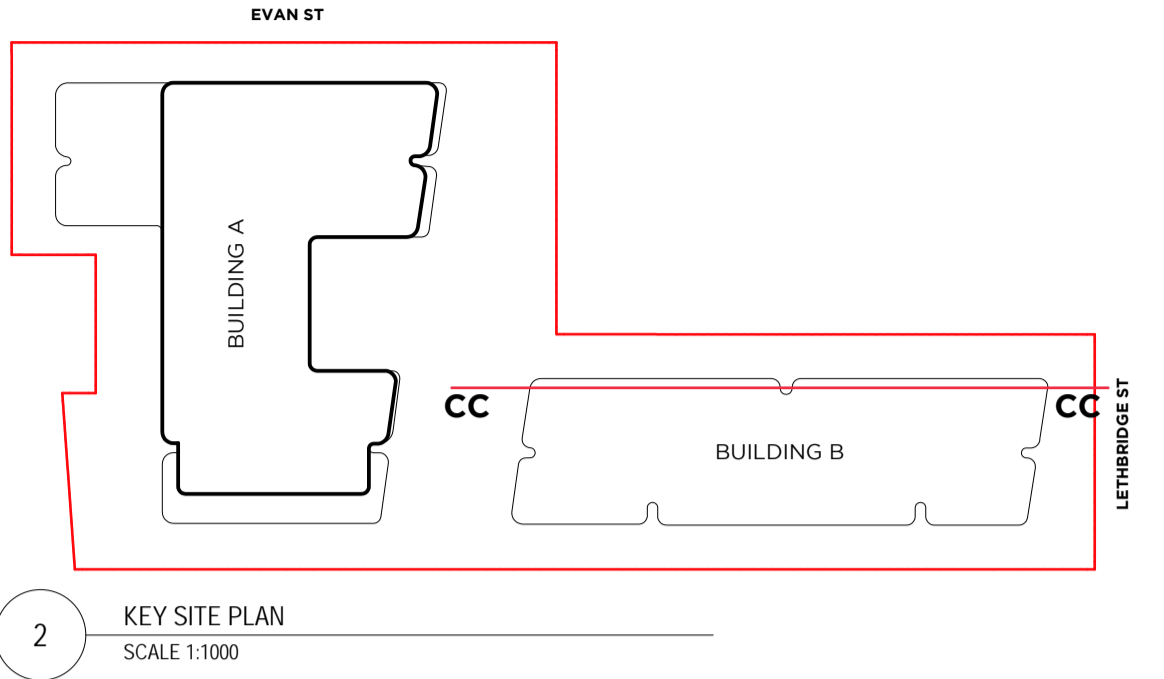

REV C		
C	DEVELOPMENT APPLICATION	090222 ZB
B	DEVELOPMENT APPLICATION	210921 ZB
A	DEVELOPMENT APPLICATION	021220 ZB
Rev Description	Date	App'd

Project
RESIDENTIAL FLAT BUILDING
96-98 LETHBRIDGE ST & 42-46 EVAN ST
PENRITH NSW 2750 AUSTRALIA

URBAN LINK
Business Address:
Level 10, 11-15 Deane Street, Burwood NSW 2134
Postal Address: PO BOX 2223 Burwood North NSW 2134
Phone Number: +61 29745 2014
Nominated Architects:
Ziad Boumelhem Reg no 8008
Youssef El Khawaja Reg no 8933

Drawing Title
SECTIONS
RAMP DETAILS
Checked/Approved

Scale
1:50, 1:1000
@A1 Sheet Size

Project Number	Drawing Number	Revision
19107	DA-308	C
Status	DEVELOPMENT APPLICATION	

9607 96-98 Lethbridge St and 42-46 Evan Street North, Council Response 23/03/2020(2).dgn