

NOTE:

BOUNDARIES HAVE BEEN DETERMINED BY SURVEY 22/11/2020.

PRIOR TO ANY CONSTRUCTION WORK, SURVEY MARKS SHOULD BE PLACED TO DEFINE THE PROPERTY BOUNDARIES.

SERVICES SHOWN ARE INDICATIVE ONLY. POSITIONS ARE BASED ON SURFACE INDICATOR(S) LOCATED DURING FIELD SURVEY. SERVICES HAVE BEEN LOCATED USING STANDARD SERVICE LOCATING TECHNIQUES. OTHER SERVICES MAY EXIST WHICH HAVE NOT BEEN IDENTIFIED IN THIS SURVEY.

SOME SERVICE MAY NOT HAVE BEEN LOCATED DUE TO BEING COVERED BY VEHICLES AT THE TIME OF SURVEY. MANY DRAINAGE PITS WERE SITED UP ON OR HAD VEHICLES PARKED ON THE GRATES AND ACCURATE INVERT LEVELS AND PIPE SIZES COULD NOT BE MEASURED.

LEVELS ARE BASED ON AUSTRALIAN HEIGHT DATUM (AHD) USING PM 158501 WITH RL 292.74 (AHD).

COORDINATES ARE ON MAP GRID OF AUSTRALIA GDA2020 DATUM. ORIGIN OF COORDINATES IS PM 158501 - E 202 431 107, N 6203 837 549.

RIDGE & GUTTER HEIGHTS HAVE BEEN OBTAINED BY INDIRECT METHOD AND ARE ACCURATE TO ± 0.05m.

CONTOURS SHOWN DEPICT THE TOPOGRAPHY. EXCEPT AT SPOT LEVELS SHOWN THEY DO NOT REPRESENT THE EXACT LEVEL AT ANY PARTICULAR POINT. THE SPOT LEVELS ARE TRUE FOR THEIR POSITION, AND ARE INTENDED TO BE USEFUL TO REPRESENT THE GENERAL TERRAIN. CARE SHOULD BE TAKEN IF EXTRAPOLATING.

(A) EASEMENT FOR TRANSMISSION LINE 9 WIDE (DP1025362)
(B) EASEMENT FOR PIPELINE 2 WIDE (DP1025362)
(C) EASEMENT FOR UNDERGROUND MAINS (DP1025362)
(D) EASEMENT FOR PADMOUNT SUBSTATION (DP1025362)

LAND TITLE DETAILS & REGISTERED PROPRIETORS:
LOT 12 DP 773041 - THE COMMISSIONER FOR MAIN ROADS
LOT 1 DP 1147096 - ROADS AND TRAFFIC AUTHORITY
LOT 2 DP 1147096 - TRANSPORT FOR NSW

LOT 2 DP 1147096 IS REQUIRED FOR FREEWAY UNDER SECTION 48 OF THE ROADS ACT 1993.

LOTS 15-17 DP773041 DECLARED FREEWAY IN GOVERNMENT GAZETTE No.8 OF 16/11/1981 - AMENDED WITH REGARDS TO LOT 14 DP773041.

UTILITIES LEGEND

ELECTRICITY	—X— EU-A-B-C-D
TRANSMISSION	—X— ET-A-B-C-D
TELECOMMUNICATIONS	—X— TN-A-B-C-D
OPTICAL FIBRE	—X— DU-A-B-C-D
LOW PRESSURE GAS	—X— LG-A-B-C-D
HIGH PRESSURE GAS	—X— HG-A-B-C-D
WATER MAIN	—X— WM-A-B-C-D
STORMWATER LINE	—X— SW-A-B-C-D
SEWER MAIN	—X— SM-A-B-C-D
UNKNOWN SERVICE	—X— UP-A-B

LEGEND

BENCH MARK	▲
TELSTRA PIT	TEL
ELECTRIC LIGHT POLE	LP
POWER POLE	PP
SIGN POST	SP
SEWER INSPECTION PIT	SIP
SEWER VENT	SV
MANHOLE	MH
SEWER MANHOLE	SMH
STOP VALVE	SV
WATER HYDRANT	HYD
WATER METER	WM
GAS METER	GM
STATE SURVEY MARK	SSM

NOTE:

INFORMATION CONTAINED IN THIS PLAN IS THE COPYRIGHT OF TOTAL SURVEYING SOLUTIONS. THE USE OR DUPLICATION WITHOUT THE WRITTEN CONSENT OF TOTAL SURVEYING SOLUTIONS CONSTITUTES AN INFRINGEMENT OF COPYRIGHT.

REVISION No.

REVISION DATE:

COMMENT:

B

8/12/2020

AMENDMENTS

LEGEND:

EB - EDGE OF BITUMEN
EC - EDGE OF CONCRETE
TB - TOP OF BANK
BB - BOTTOM OF BANK
TW - TOP OF WINDOW
BW - BOTTOM OF WINDOW

TG - TOP OF GUTTER
RR - ROOF RIDGE
FL - FLOOR LEVEL
INV - INVERT LEVEL
ELEC - ELECTRICAL PIT
Ø.4/5/10/H16 - DIAMETER/SPREAD/HEIGHT



TSS TOTAL SURVEYING SOLUTIONS

LANE COVE | CAMDEN | MANLY VALE | CENTRAL COAST

PLAN SHOWING DETAIL & LEVELS
LOT 1 DP1147096 & LOT 12 DP773041

CLIENT: AMPOL
PROJECT: PROJECT COMPASS
ADDRESS: HUME HIGHWAY, PHEASANTS NEST

JOB No.: 202190

PLAN No.: 202190-1(RevB)

DATE: 17/11/2020

DRAWN: CC

CHK: GS

LGA: WOLLONDILLY



DATUM: AHD

SCALE: 1:100@A0

CONT. INTERVAL: 0.2m

SHEET 0 OF 23




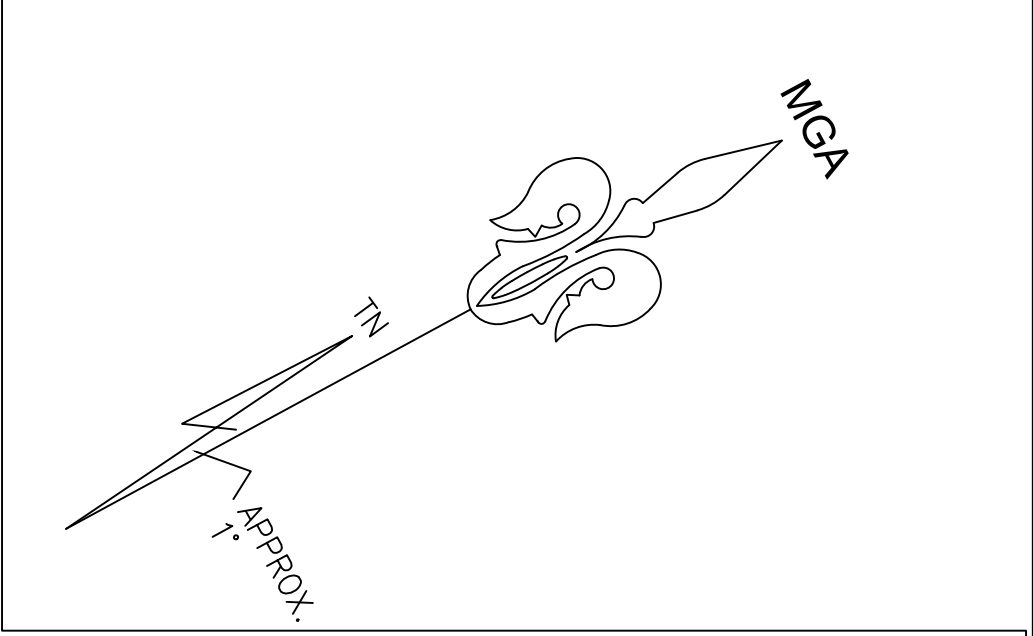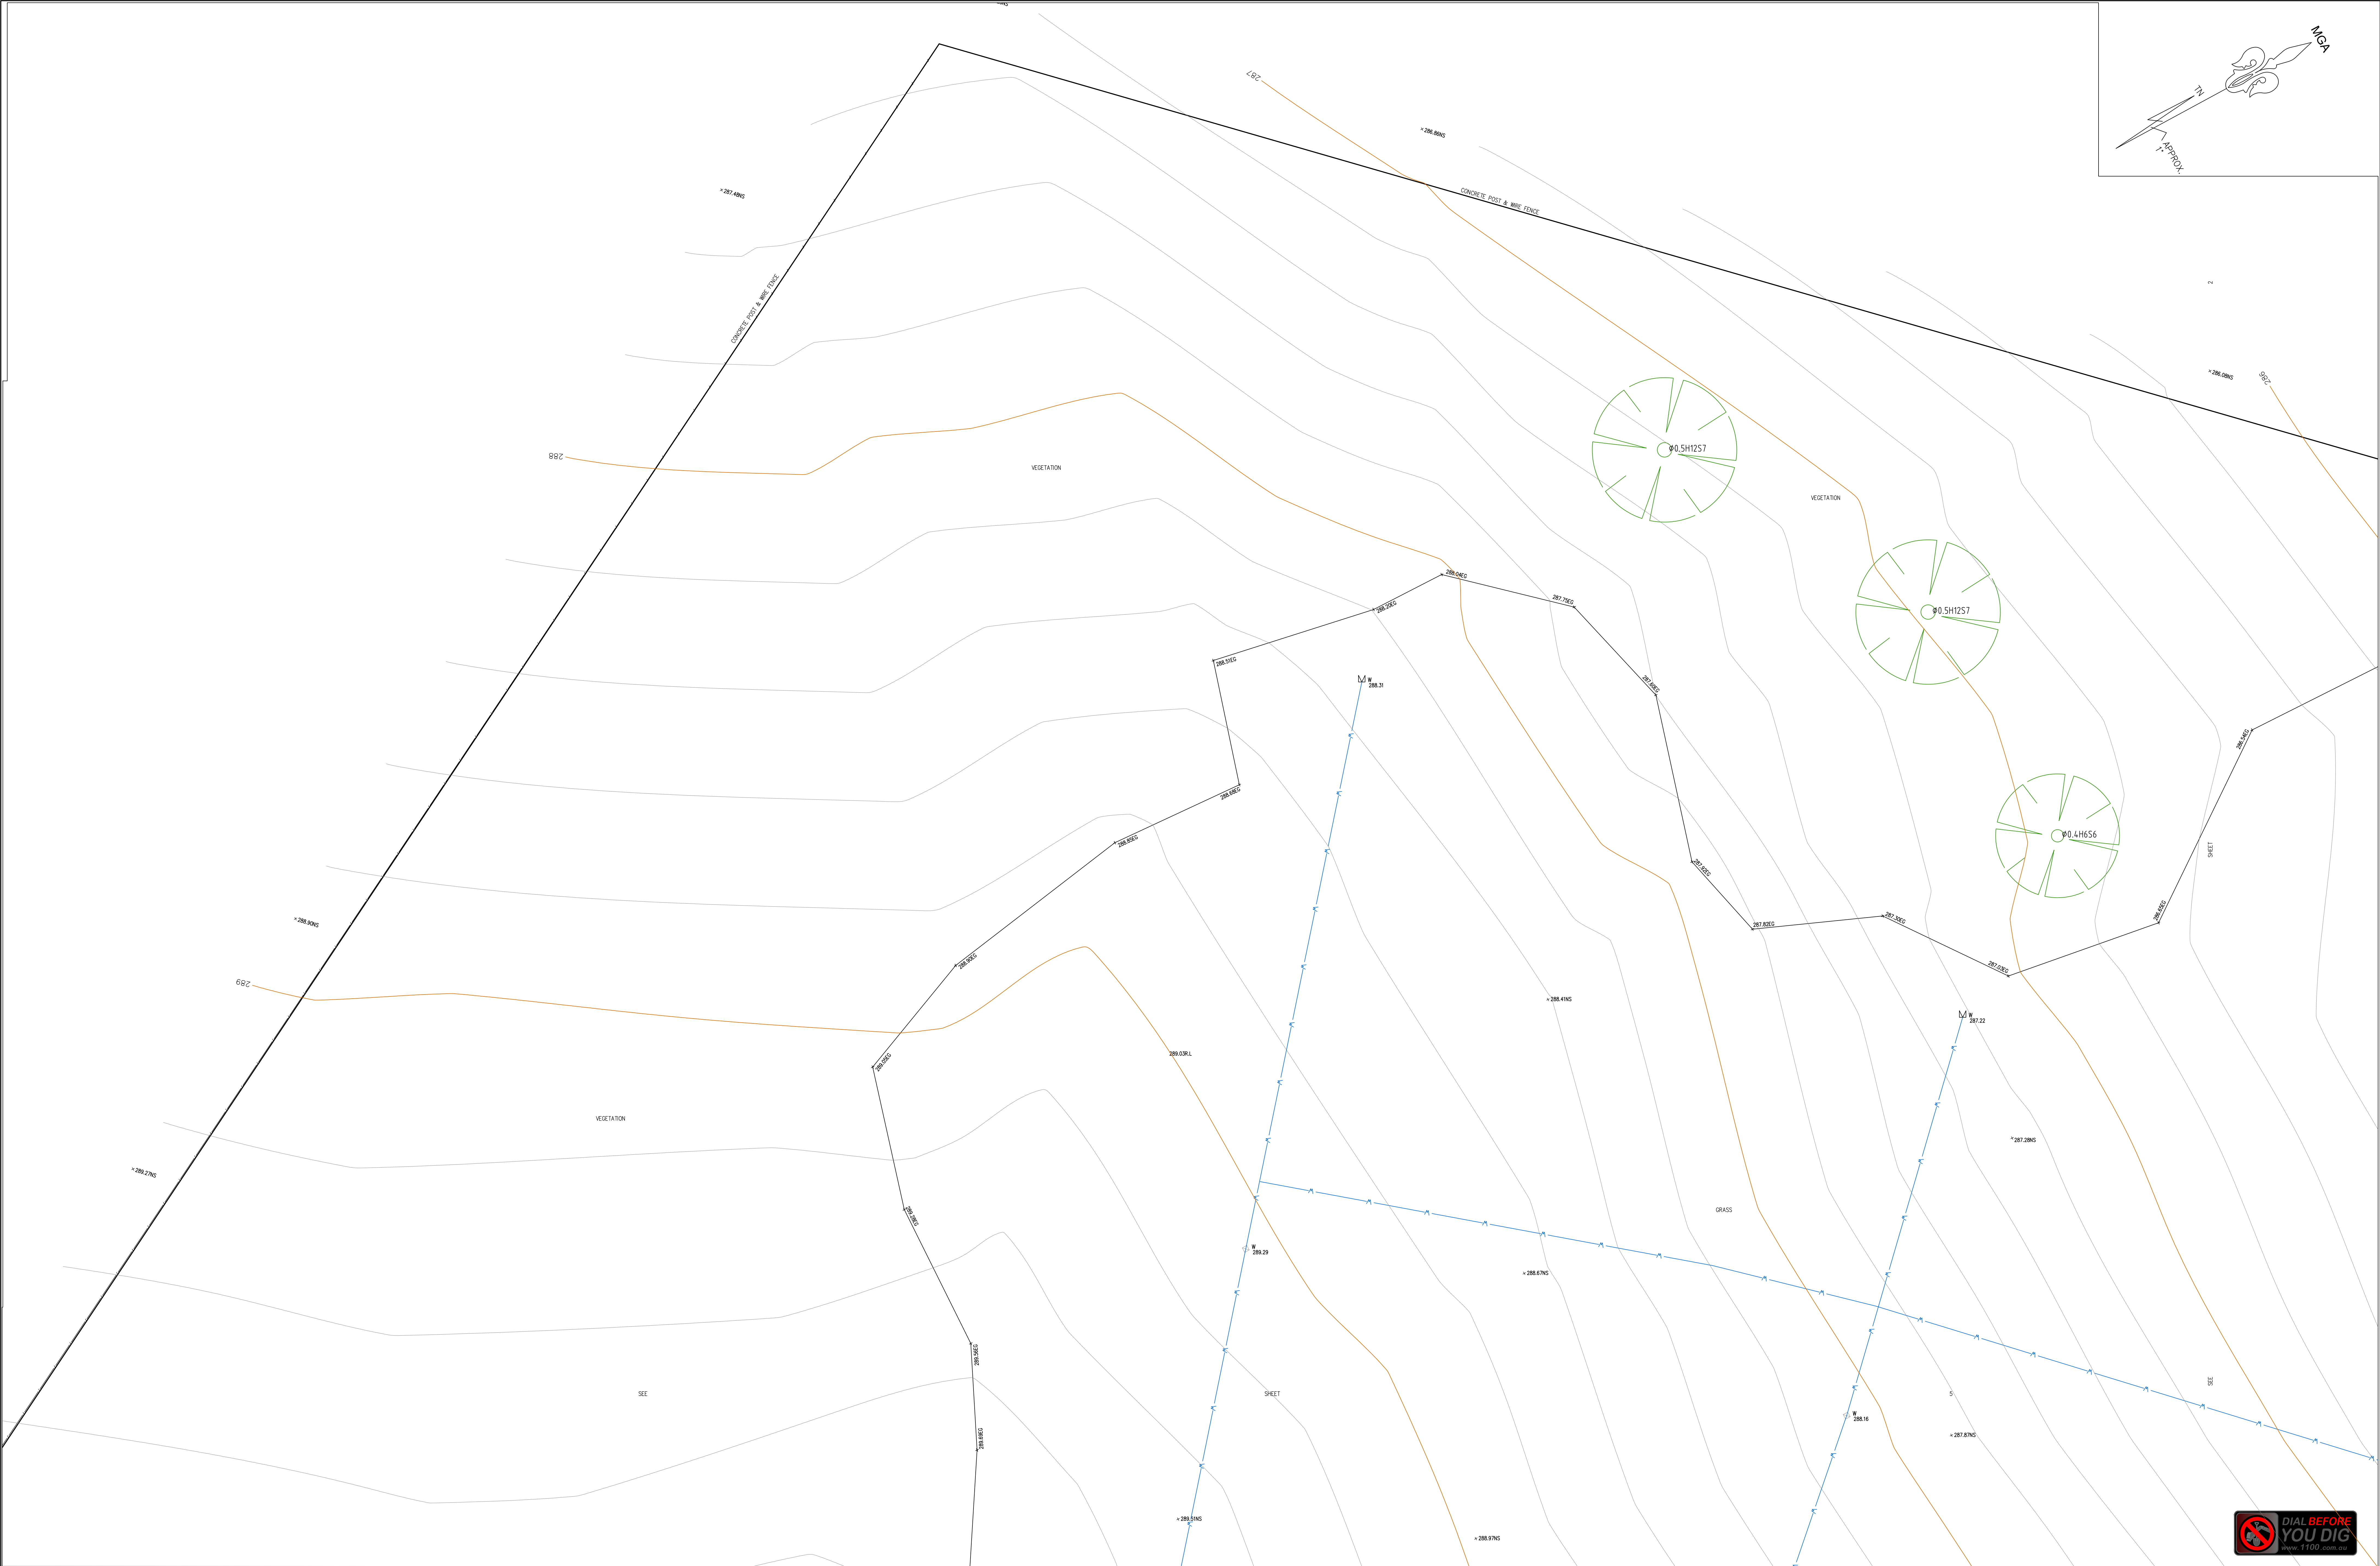

NOTE:
INFORMATION CONTAINED IN THIS PLAN IS THE COPYRIGHT OF TOTAL SURVEYING SOLUTIONS. THE USE OR DUPLICATION WITHOUT THE WRITTEN CONSENT OF TOTAL SURVEYING SOLUTIONS CONSTITUTES AN INFRINGEMENT OF COPYRIGHT.

REVISION No.	REVISION DATE:	COMMENT:
B	8/12/2020	AMENDMENTS

LEGEND:	
EB - EDGE OF BITUMEN	TG - TOP OF GUTTER
EC - EDGE OF CONCRETE	RR - ROOF RIDGE
TB - TOP OF BANK	FL - FLOOR LEVEL
BB - BOTTOM OF BANK	INV - INVERT LEVEL
TW - TOP OF WINDOW	ELEC - ELECTRICAL PIT
BW - BOTTOM OF WINDOW	Ø.4/S10/H16 - DIAMETER/SPREAD/HEIGHT

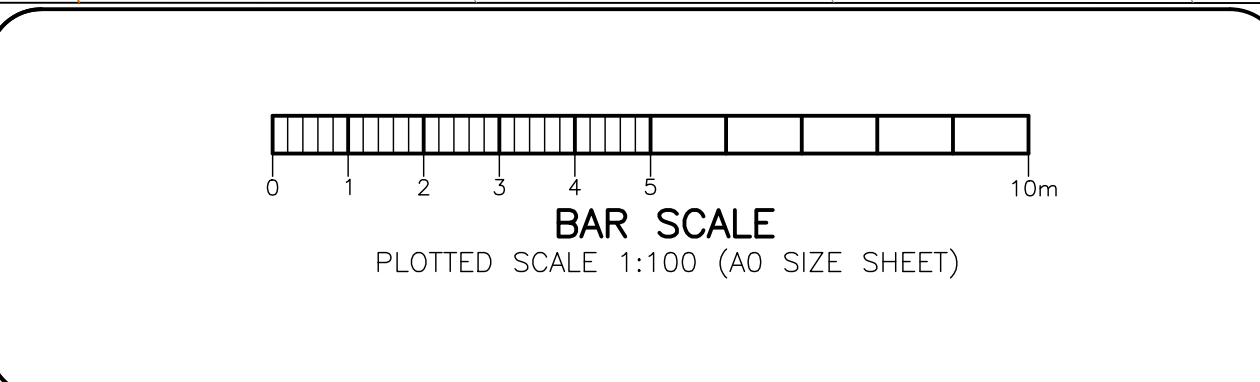


PLAN SHOWING DETAIL & LEVELS LOT 1 DP1147096 & LOT 12 DP773041	
CLIENT: AMPOL	
PROJECT: PROJECT COMPASS	
ADDRESS: HUME HIGHWAY, PHEASANTS NEST	

JOB No.: 202190	LGA: WOLLONDILLY
PLAN No.: 202190-1(RevB)	DATUM: AHD
DATE: 17/11/2020	SCALE: 1:100@A0
DRAWN: CC	CONT. INTERVAL: 0.2m
CHK: GS	SHEET 1 OF 23




REVISION No.	REVISION DATE:	COMMENT:
B	8/12/2020	AMENDMENTS

TG - TOP OF GUTTER
RR - ROOF RIDGE
FL - FLOOR LEVEL
INV - INVERT LEVEL
ELEC - ELECTRICAL PIT
Ø.4/S10/H16 - DIAMETER/SPREAD/HEIGHT

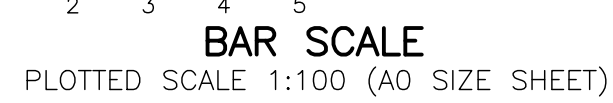

PLAN SHOWING DETAIL & LEVELS LOT 1 DP1147096 & LOT 12 DP773041	
CLIENT:	AMPOL
PROJECT:	PROJECT COMPASS
ADDRESS:	HUME HIGHWAY, PHEASANTS NEST


JOB No.: 202190	LGA: WOLLONDILLY
PLAN No.: 202190-1{RevB}	DATUM: AHD
DATE: 17/11/2020	SCALE: 1:100@A0
DRAWN: CC	CONT. INTERVAL: 0.2m
CHK: GS	SHEET 2 OF 23

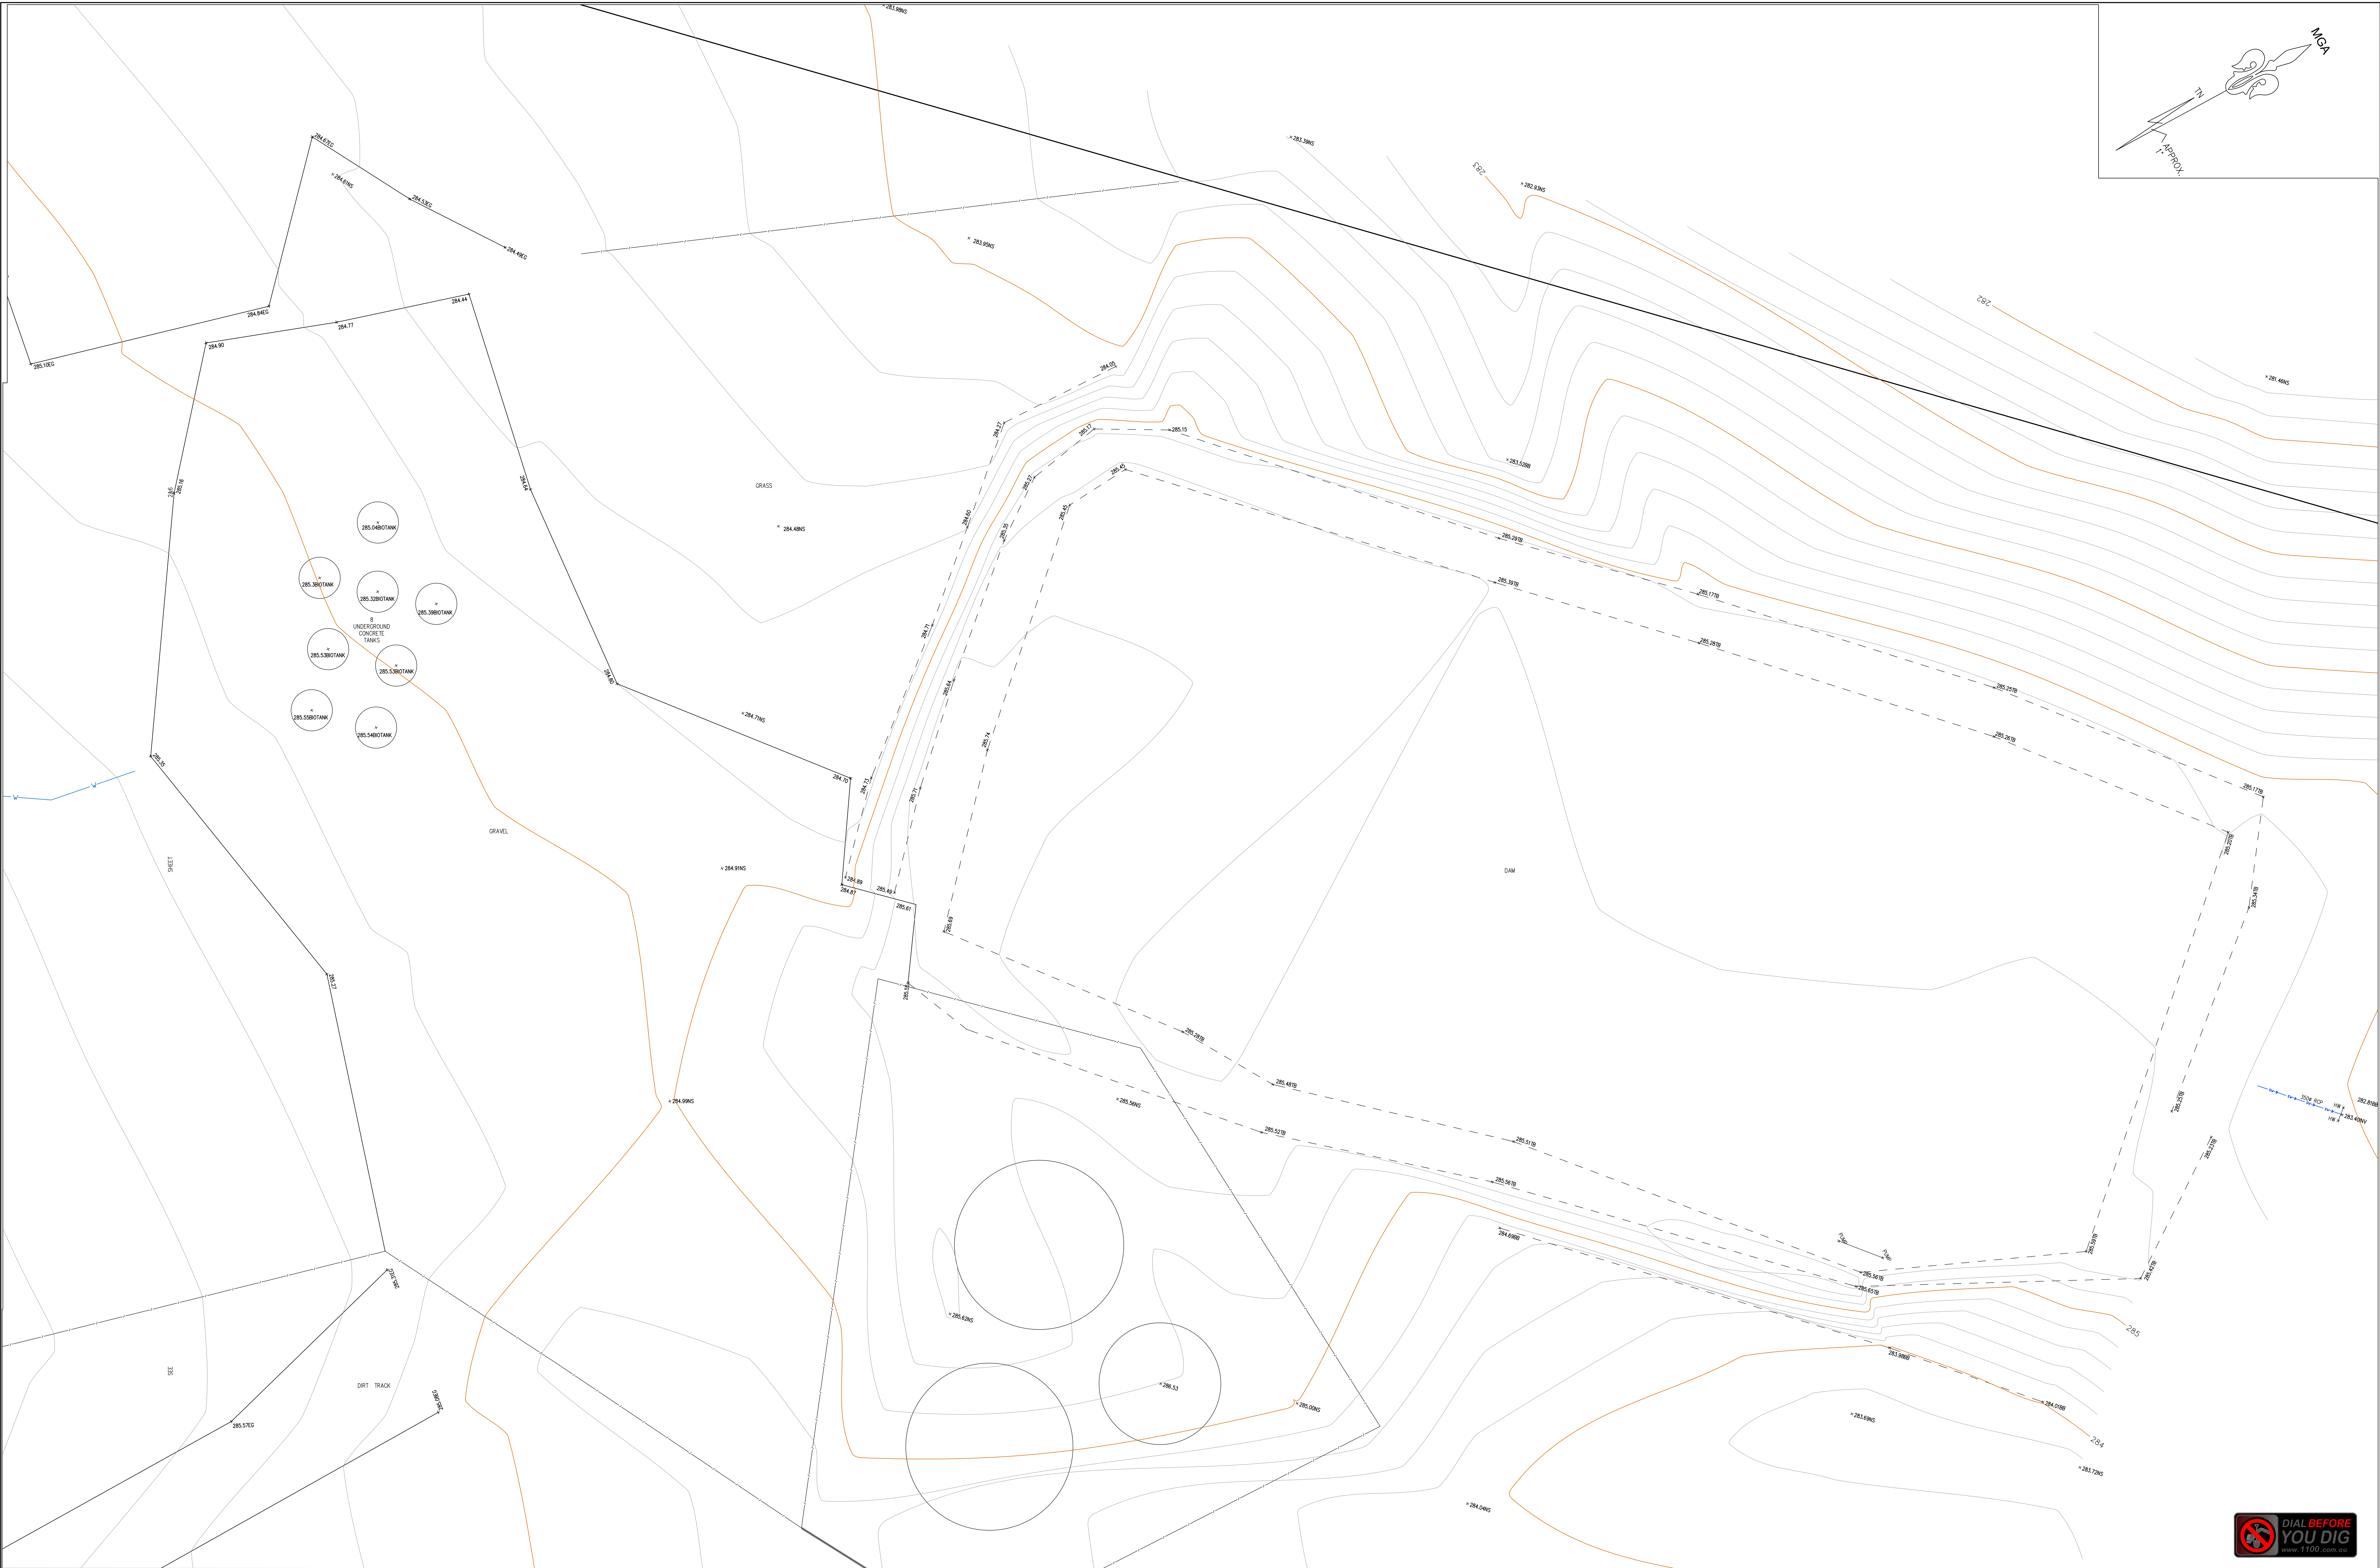

REVISION No.	REVISION DATE:	COMMENT:
B	8/12/2020	AMENDMENTS

LEGEND:
EB - EDGE OF BITUMEN
EC - EDGE OF CONCRETE
TB - TOP OF BANK
BB - BOTTOM OF BANK
TW - TOP OF WINDOW
BW - BOTTOM OF WINDOW



TG - TOP OF GUTTER
RR - ROOF RIDGE
FL - FLOOR LEVEL
INV - INVERT LEVEL
ELEC - ELECTRICAL PIT
Ø.4/S10/H16 - DIAMETER/SPREAD/HEIGHT

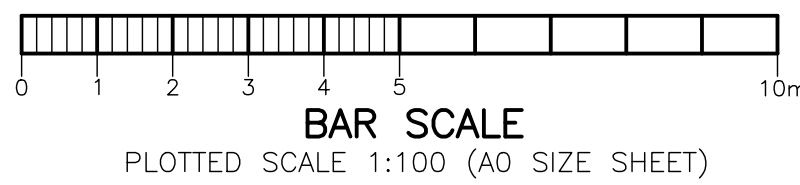

PLAN SHOWING DETAIL & LEVELS LOT 1 DP1147096 & LOT 12 DP773041	
CLIENT: AMPOL	PROJECT: PROJECT COMPASS
ADDRESS: HUME HIGHWAY, PHEASANTS NEST	

JOB No.: 202190	LGA: WOLLONDILLY
PLAN No.: 202190-1(RevB)	DATUM: AHD
DATE: 17/11/2020	SCALE: 1:100@A0
DRAWN: CC	CONT. INTERVAL: 0.2m
CHK: GS	SHEET 3 OF 23




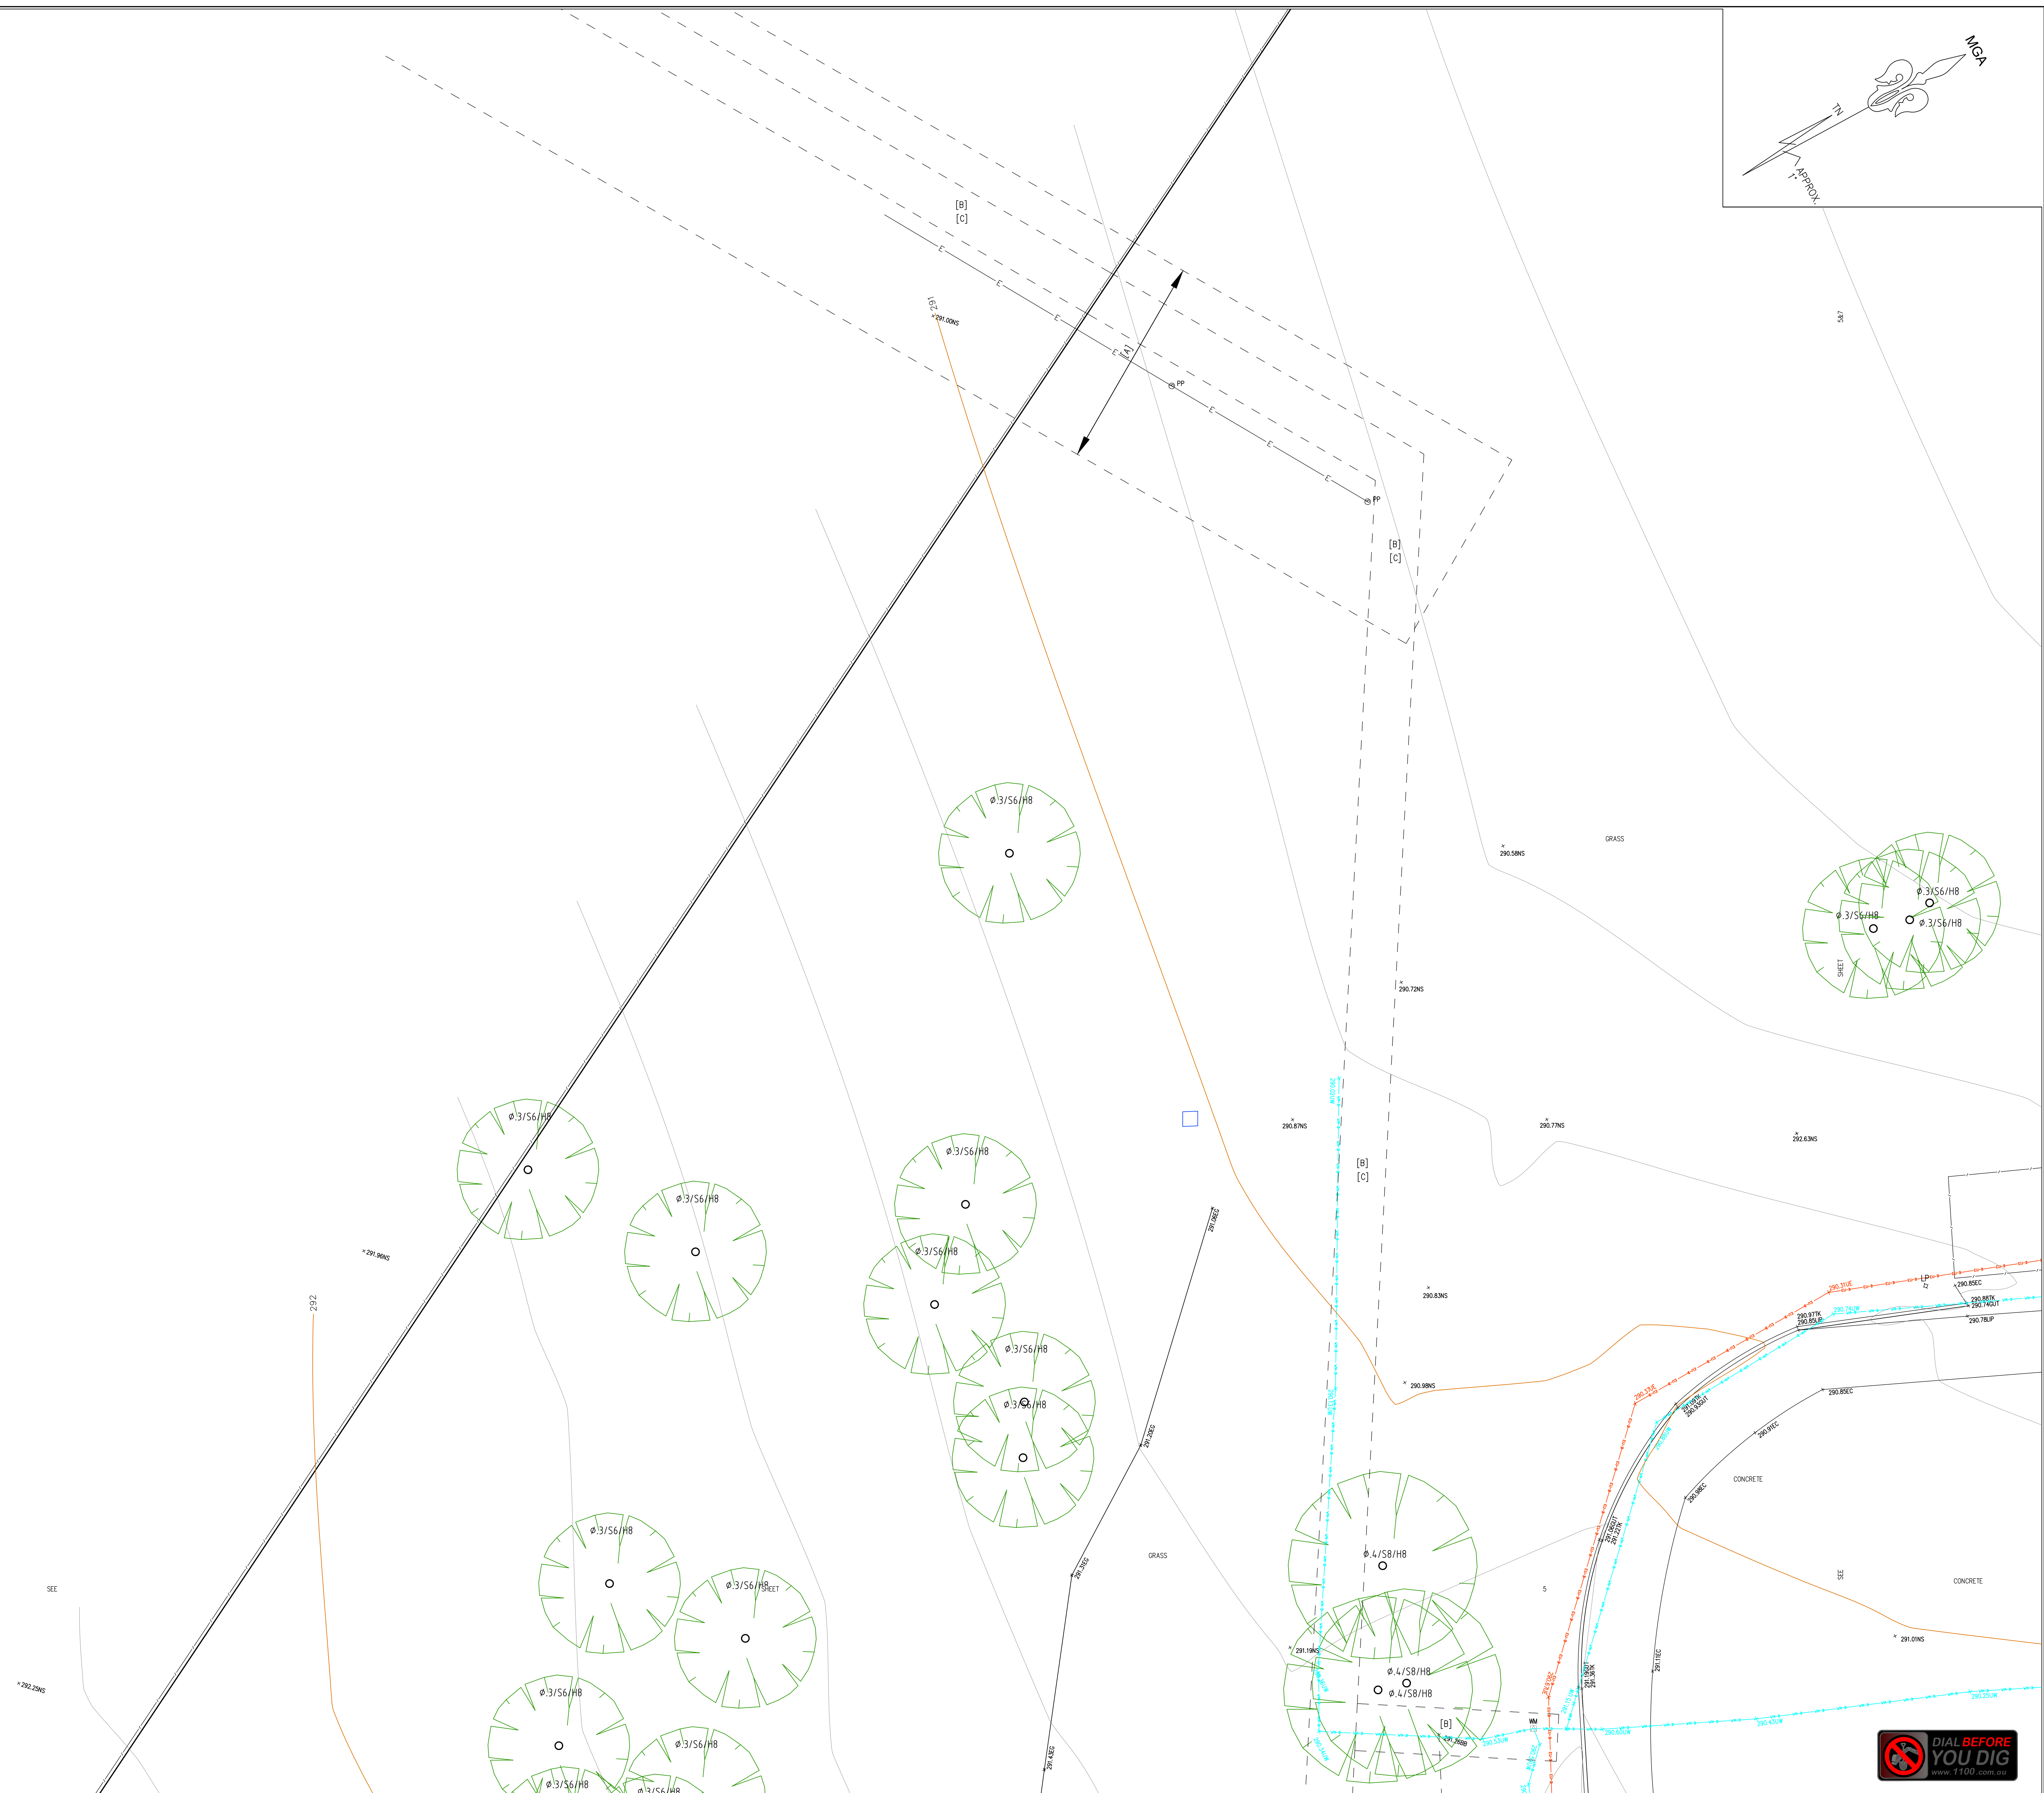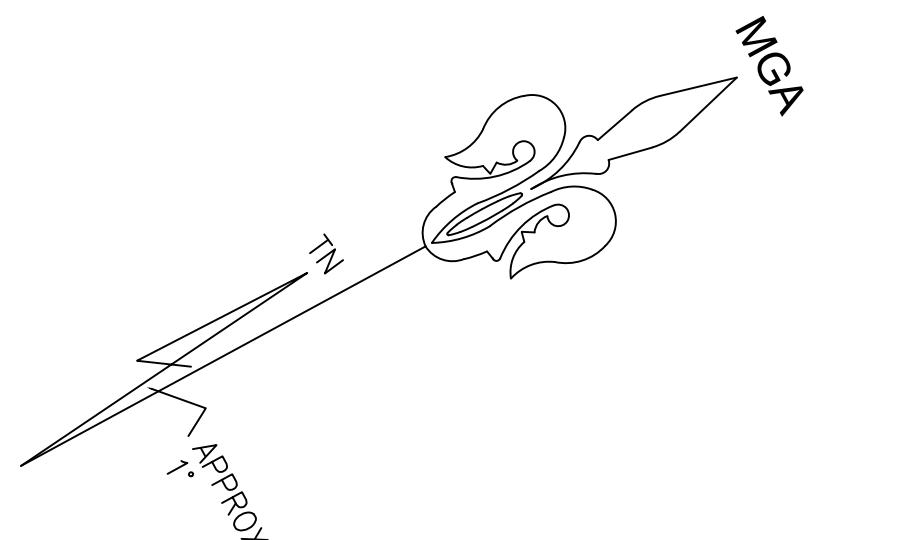

NOTE:
INFORMATION CONTAINED IN THIS PLAN IS THE COPYRIGHT OF TOTAL SURVEYING SOLUTIONS. THE USE OR DUPLICATION WITHOUT THE WRITTEN CONSENT OF TOTAL SURVEYING SOLUTIONS CONSTITUTES AN INFRINGEMENT OF COPYRIGHT.

REVISION No.	REVISION DATE:	COMMENT:
B	8/12/2020	AMENDMENTS

LEGEND:	
EB - EDGE OF BITUMEN	TG - TOP OF GUTTER
EC - EDGE OF CONCRETE	RR - ROOF RIDGE
TB - TOP OF BANK	FL - FLOOR LEVEL
BB - BOTTOM OF BANK	INV - INVERT LEVEL
TW - TOP OF WINDOW	ELEC - ELECTRICAL PIT
BW - BOTTOM OF WINDOW	Ø.4/S10/H16 - DIAMETER/SPREAD/HEIGHT

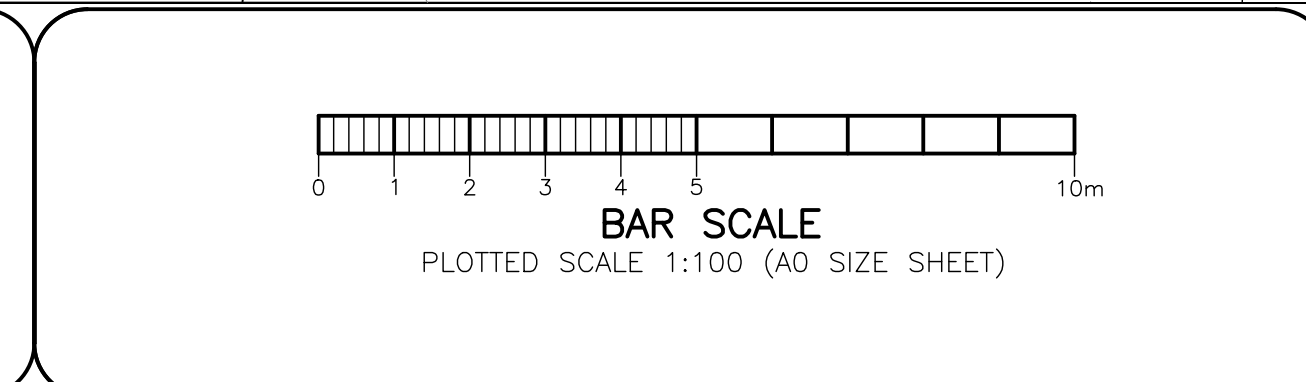

PLAN SHOWING DETAIL & LEVELS LOT 1 DP1147096 & LOT 12 DP773041	
CLIENT:	AMPOL
PROJECT:	PROJECT COMPASS
ADDRESS:	HUME HIGHWAY, PHEASANTS NEST

JOB No.: 202190	LGA: WOLLONDILLY
PLAN No.: 202190-1(RevB)	DATUM: AHD
DATE: 17/11/2020	SCALE: 1:100@A0
DRAWN: CC	CONT. INTERVAL: 0.2m
CHK: GS	SHEET 4 OF 23







TSS TOTAL SURVEYING SOLUTIONS
LANE COVE | CAMDEN | MANLY VALE | CENTRAL COAST

NOTE:
INFORMATION CONTAINED IN THIS PLAN IS THE COPYRIGHT OF TOTAL SURVEYING SOLUTIONS. THE USE OR DUPLICATION WITHOUT THE WRITTEN CONSENT OF TOTAL SURVEYING SOLUTIONS CONSTITUTES AN INFRINGEMENT OF COPYRIGHT.

REVISION No.	REVISION DATE:	COMMENT:
B	8/12/2020	AMENDMENTS

LEGEND:
EB - EDGE OF BITUMEN
EC - EDGE OF CONCRETE
TB - TOP OF BANK
BB - BOTTOM OF BANK
TW - TOP OF WINDOW
BW - BOTTOM OF WINDOW

TG - TOP OF GUTTER
RR - ROOF RIDGE
FL - FLOOR LEVEL
INV - INVERT LEVEL
ELEC - ELECTRICAL PIT
Ø.4/S10/H16 - DIAMETER/SPREAD/HEIGHT


BAR SCALE
PLOTTED SCALE 1:100 (A0 SIZE SHEET)



PLAN SHOWING DETAIL & LEVELS
LOT 1 DP1147096 & LOT 12 DP773041

CLIENT:	AMPOL
PROJECT:	PROJECT COMPASS
ADDRESS:	HUME HIGHWAY, PHEASANTS NEST

JOB No.: 202190	LGA: WOLLONDILLY
PLAN No.: 202190-1(RevB)	DATUM: AHD
DATE: 17/11/2020	SCALE: 1:100@A0
DRAWN: CC	CONT. INTERVAL: 0.2m
CHK: GS	SHEET 5 OF 23

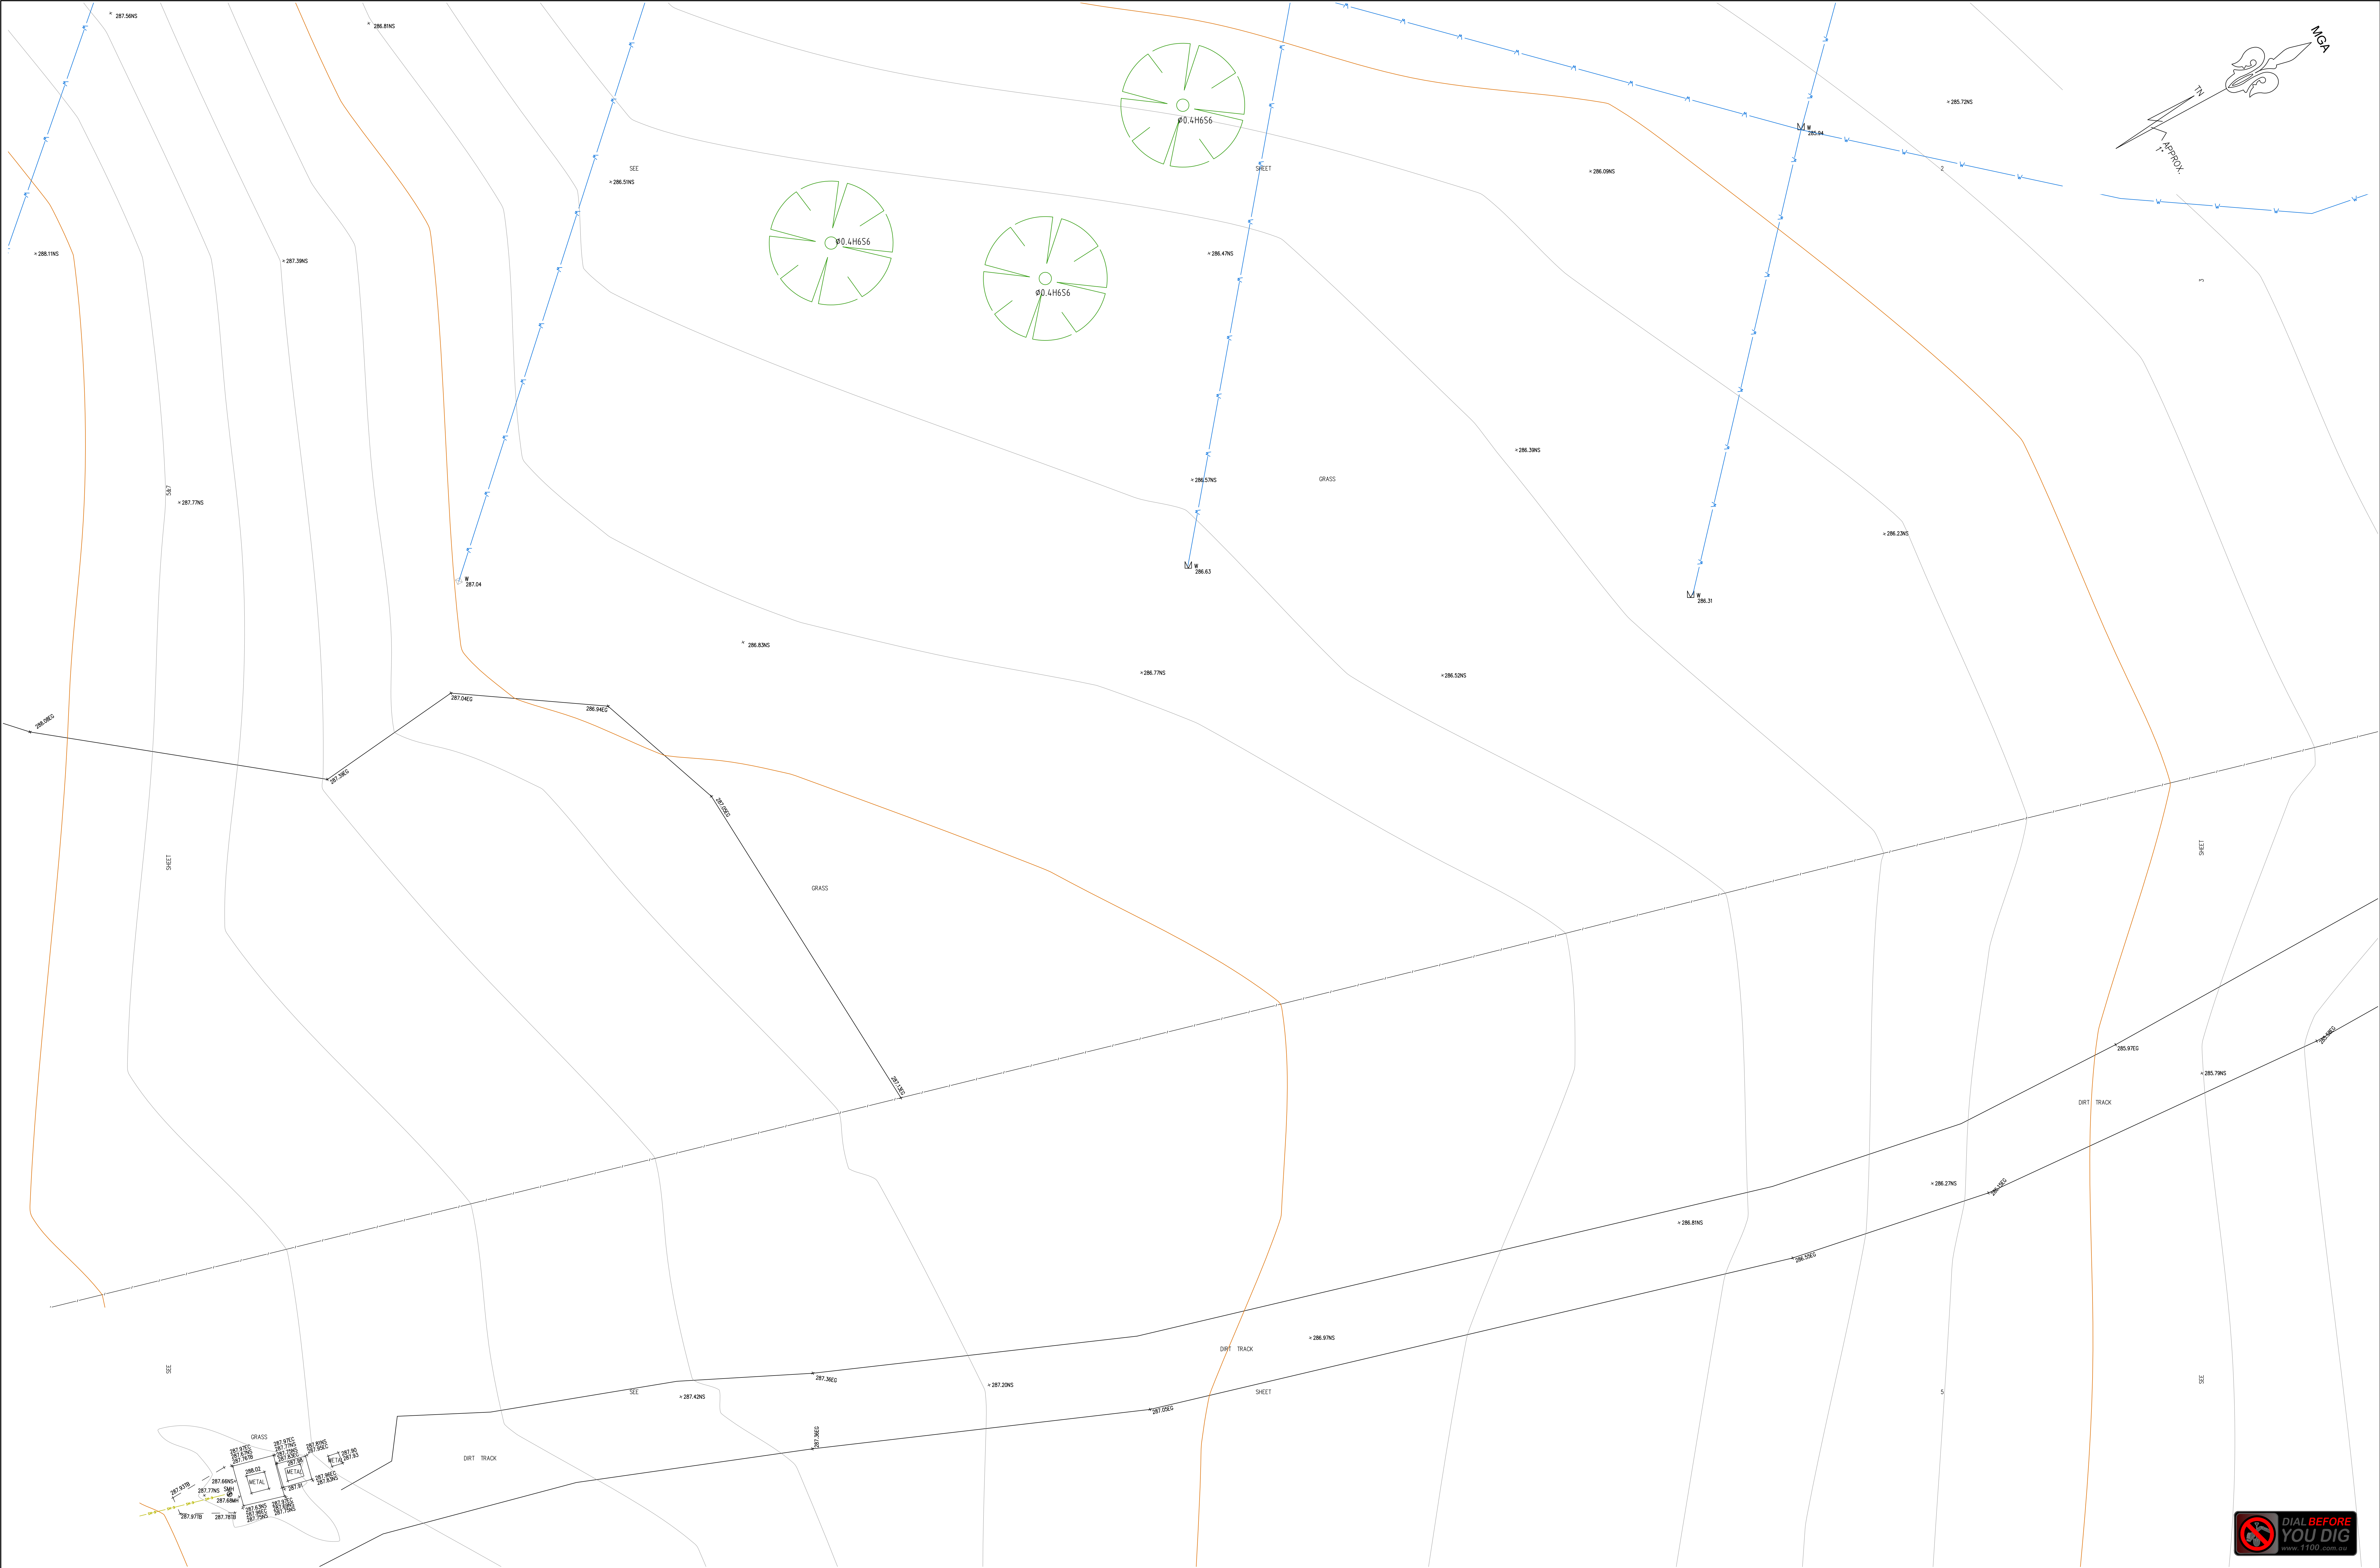


REVISION No.	REVISION DATE:	COMMENT:
B	8/12/2020	AMENDMENTS

LEGEND:


EB - EDGE OF BITUMEN
EC - EDGE OF CONCRETE
TB - TOP OF BANK
BB - BOTTOM OF BANK
TW - TOP OF WINDOW
BW - BOTTOM OF WINDOW

TG - TOP OF GUTTER
RR - ROOF RIDGE
FL - FLOOR LEVEL
INV - INVERT LEVEL
ELEC - ELECTRICAL PIT
Ø.4/S10/H16 - DIAMETER/SPREAD/HEIGHT

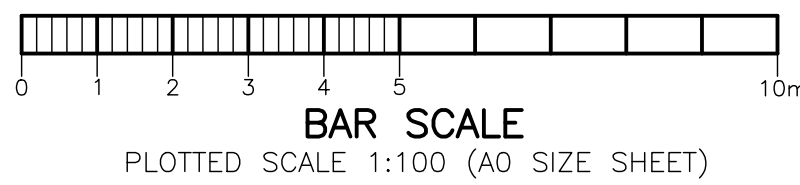


PLAN SHOWING DETAIL & LEVELS LOT 1 DP1147096 & LOT 12 DP773041	
CLIENT:	AMPOL
PROJECT:	PROJECT COMPASS
ADDRESS:	HUME HIGHWAY, PHEASANTS NEST

JOB No.: 202190	LGA: WOLLONDILLY
PLAN No.: 202190-1(RevB)	DATUM: AHD
DATE: 17/11/2020	SCALE: 1:100@A0
DRAWN: CC	CONT. INTERVAL: 0.2m
CHK: GS	SHEET 6 OF 23

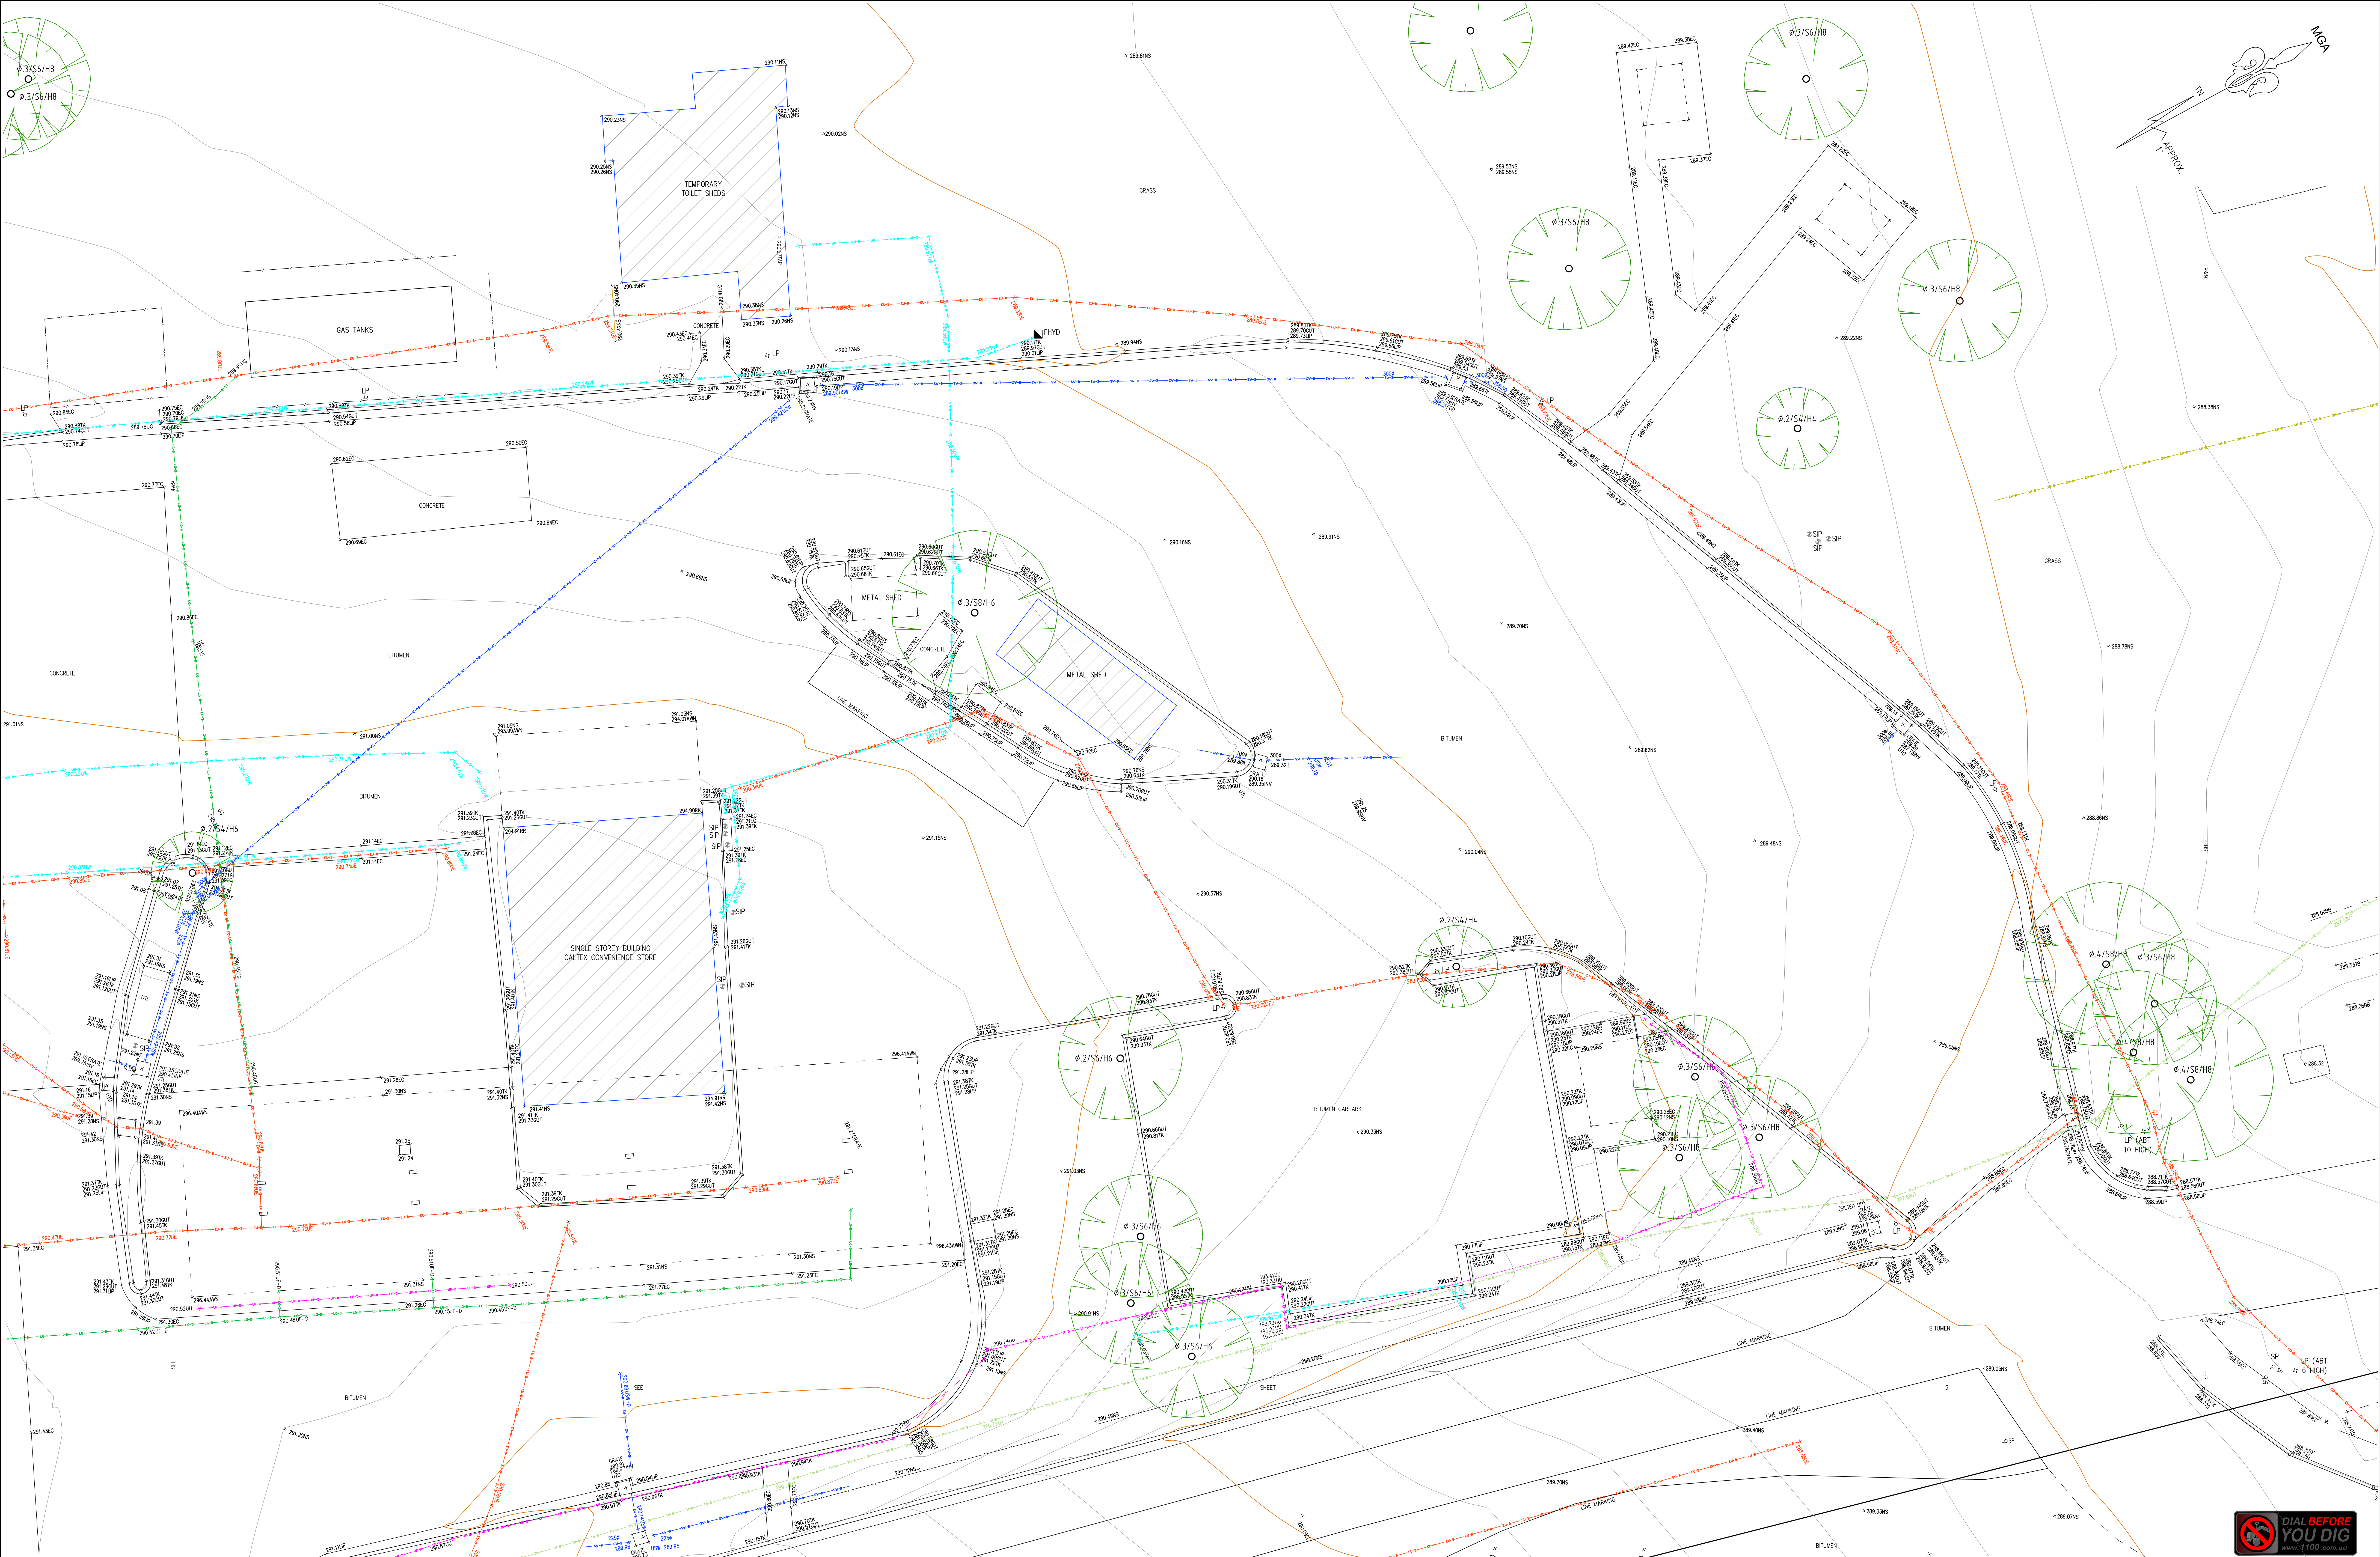


REVISION No.	REVISION DATE:	COMMENT:
B	8/12/2020	AMENDMENTS

LEGEND: EB - EDGE OF BITUMEN EC - EDGE OF CONCRETE TB - TOP OF BANK BB - BOTTOM OF BANK TW - TOP OF WINDOW BW - BOTTOM OF WINDOW	Legend: TG - TOP OF GUTTER RR - ROOF RIDGE FL - FLOOR LEVEL INV - INVERT LEVEL ELEC - ELECTRICAL PIT Ø 4/S10/H16 - DIAMETER/SPREAD/HEIGHT
---	--

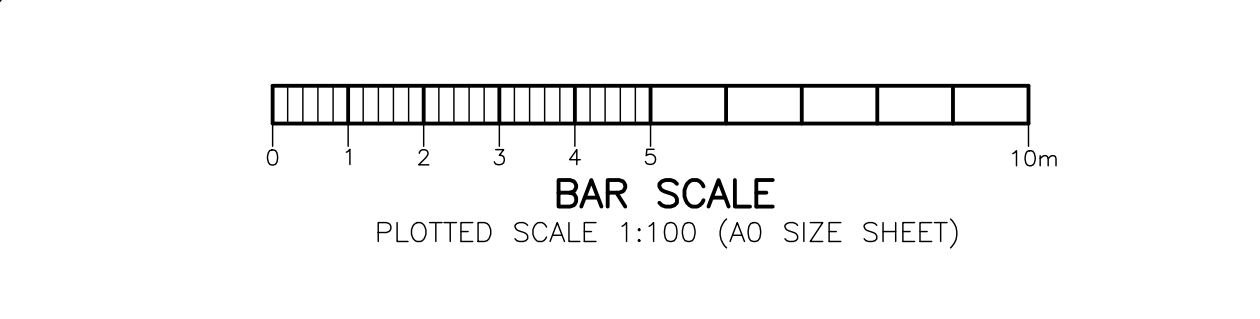


PLAN SHOWING DETAIL & LEVELS LOT 1 DP1147096 & LOT 12 DP773041	
CLIENT: AMPOL	PROJECT: PROJECT COMPASS
ADDRESS: HUME HIGHWAY, PHEASANTS NEST	

JOB No.: 202190	LGA: WOLLONDILLY
PLAN No.: 202190-1(RevB)	DATUM: AHD
DATE: 17/11/2020	SCALE: 1:100@A0
DRAWN: CC	CONT. INTERVAL: 0.2m
CHK: GS	SHEET 7 OF 23

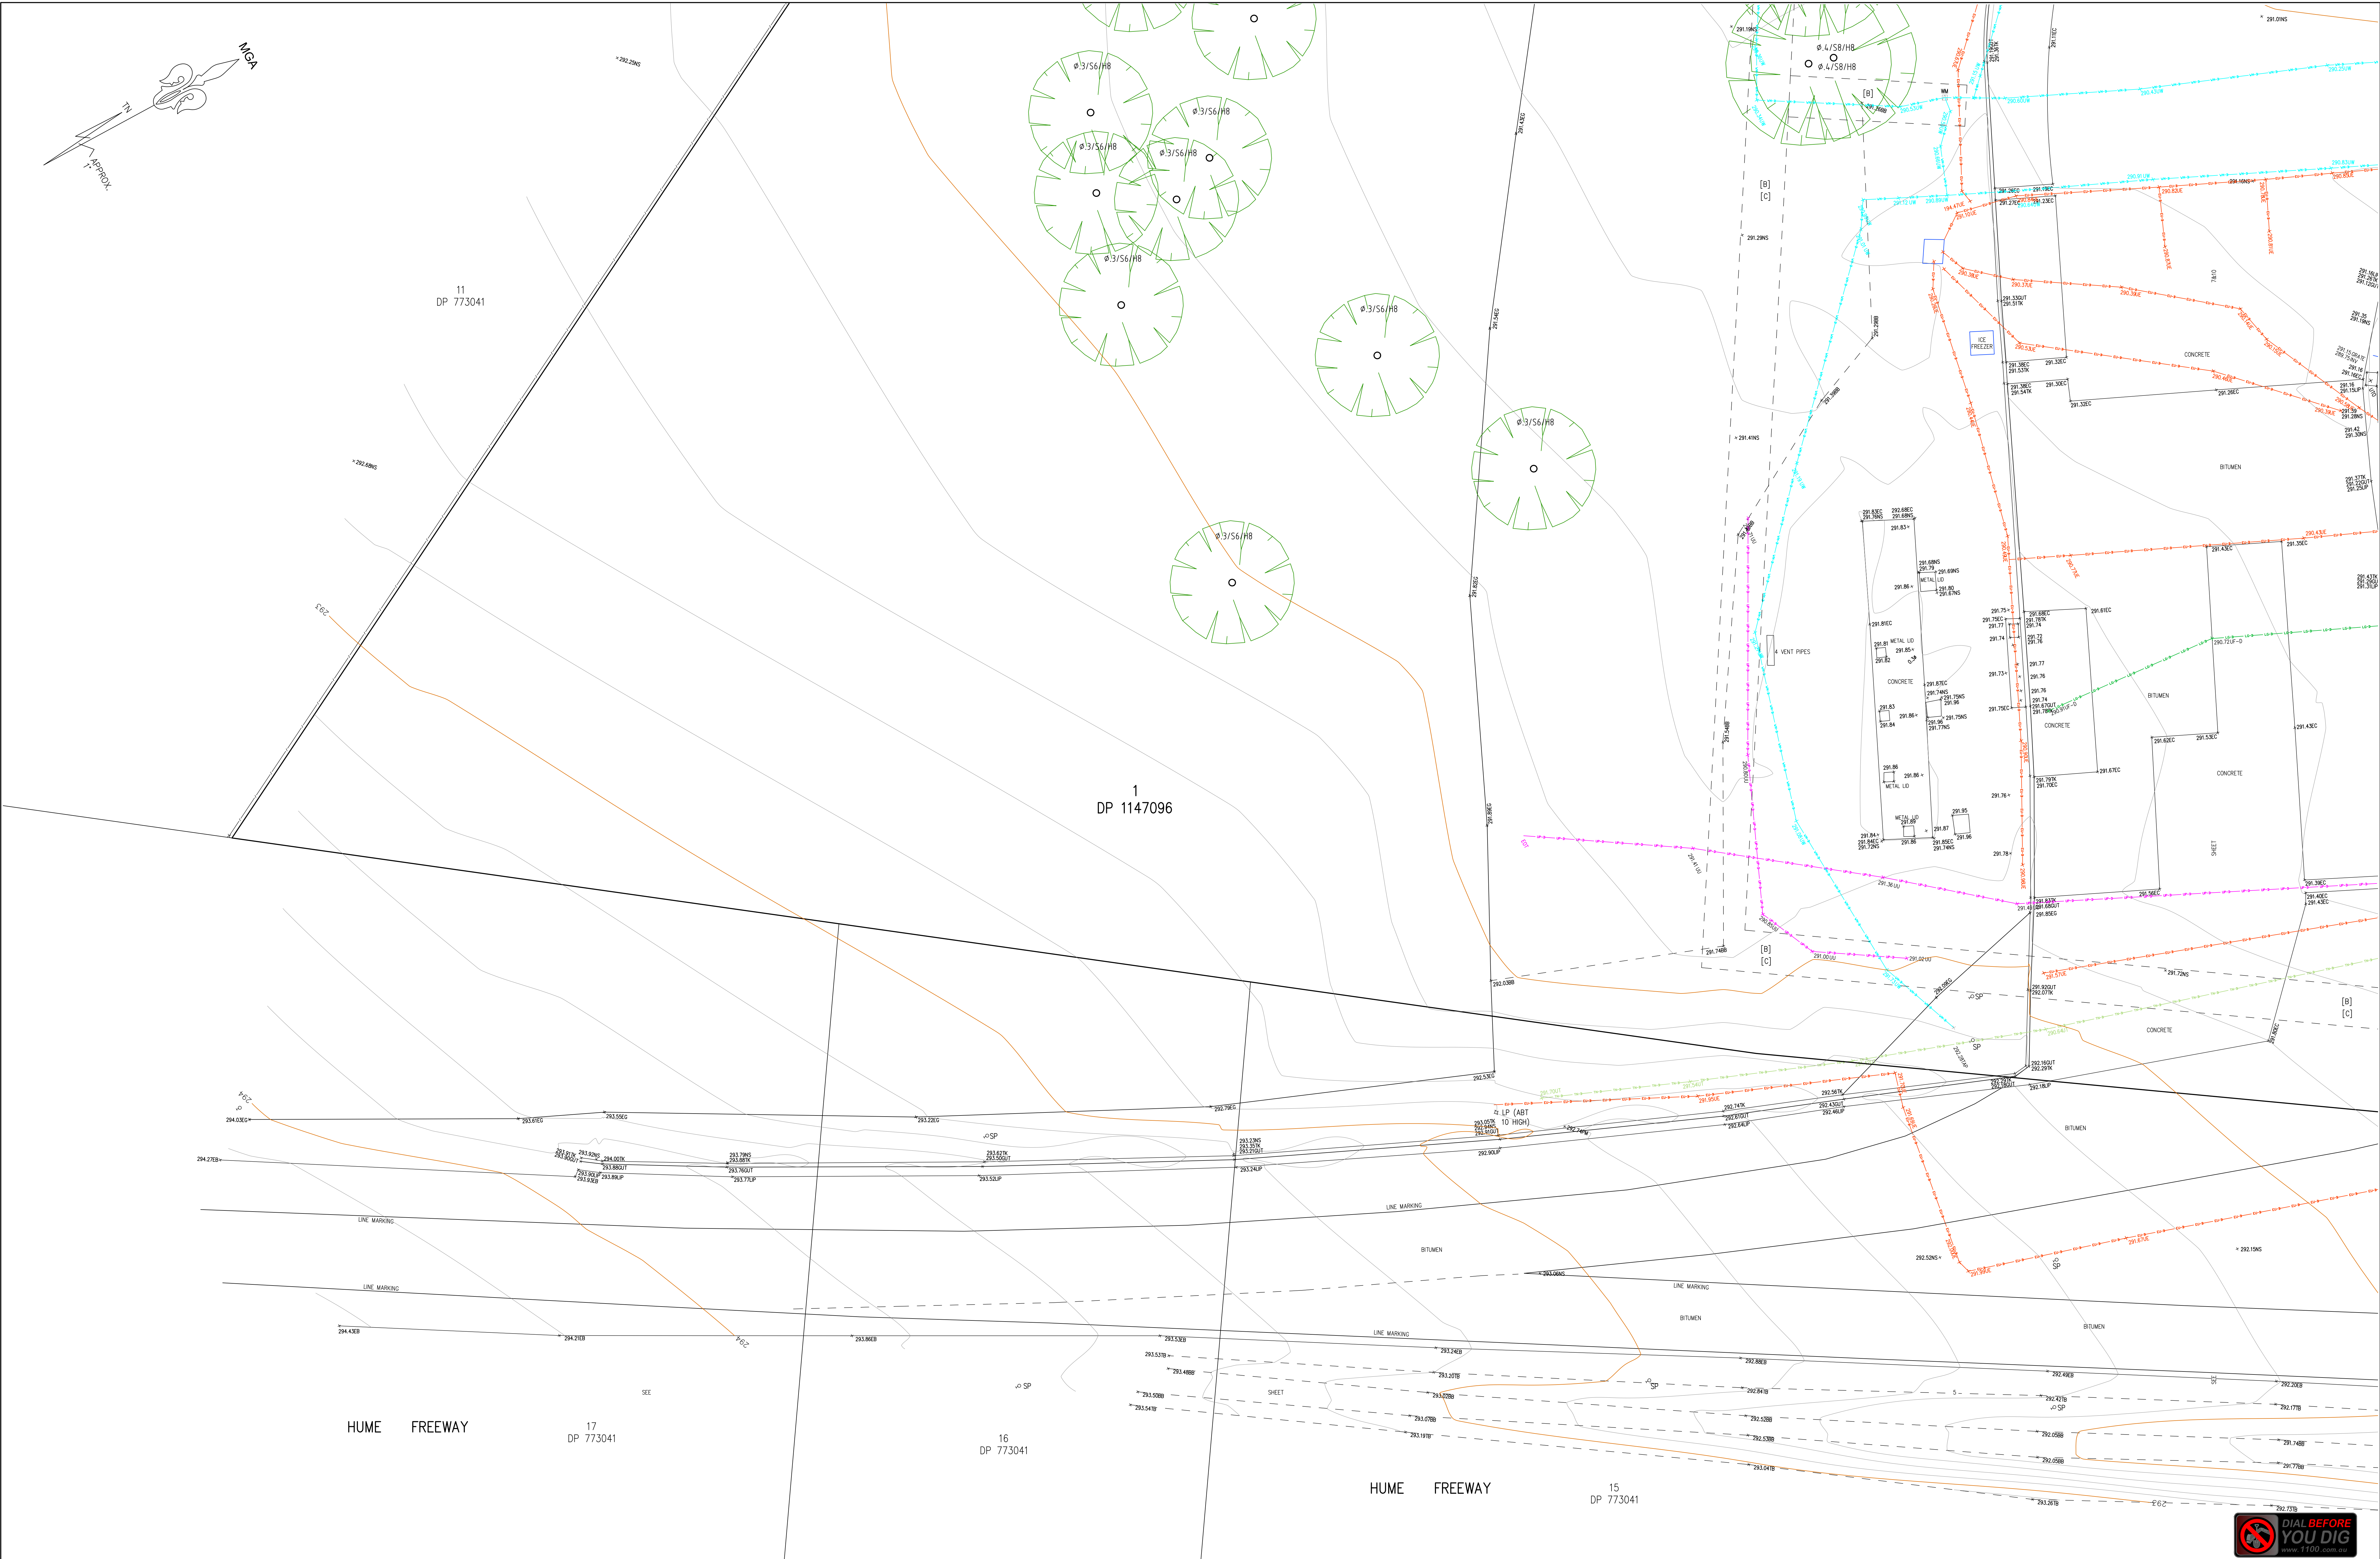


REVISION No.	REVISION DATE:	COMMENT:
B	8/12/2020	AMENDMENTS

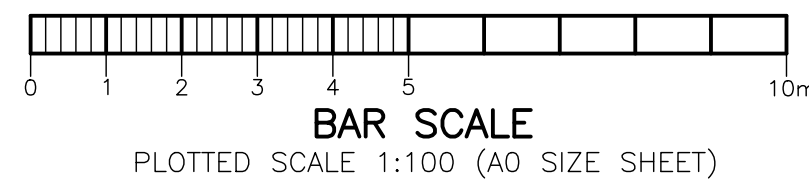

PLAN SHOWING DETAIL & LEVELS LOT 1 DP1147096 & LOT 12 DP773041	
CLIENT: AMPOL	PROJECT: PROJECT COMPASS
ADDRESS: HUME HIGHWAY, PHEASANTS NEST	


JOB No.: 202190	LGA: WOLLONDILLY
PLAN No.: 202190-1(RevB)	DATUM: AHD
DATE: 17/11/2020	SCALE: 1:100@A0
DRAWN: CC	CONT. INTERVAL: 0.2m
CHK: GS	SHEET 9 OF 23



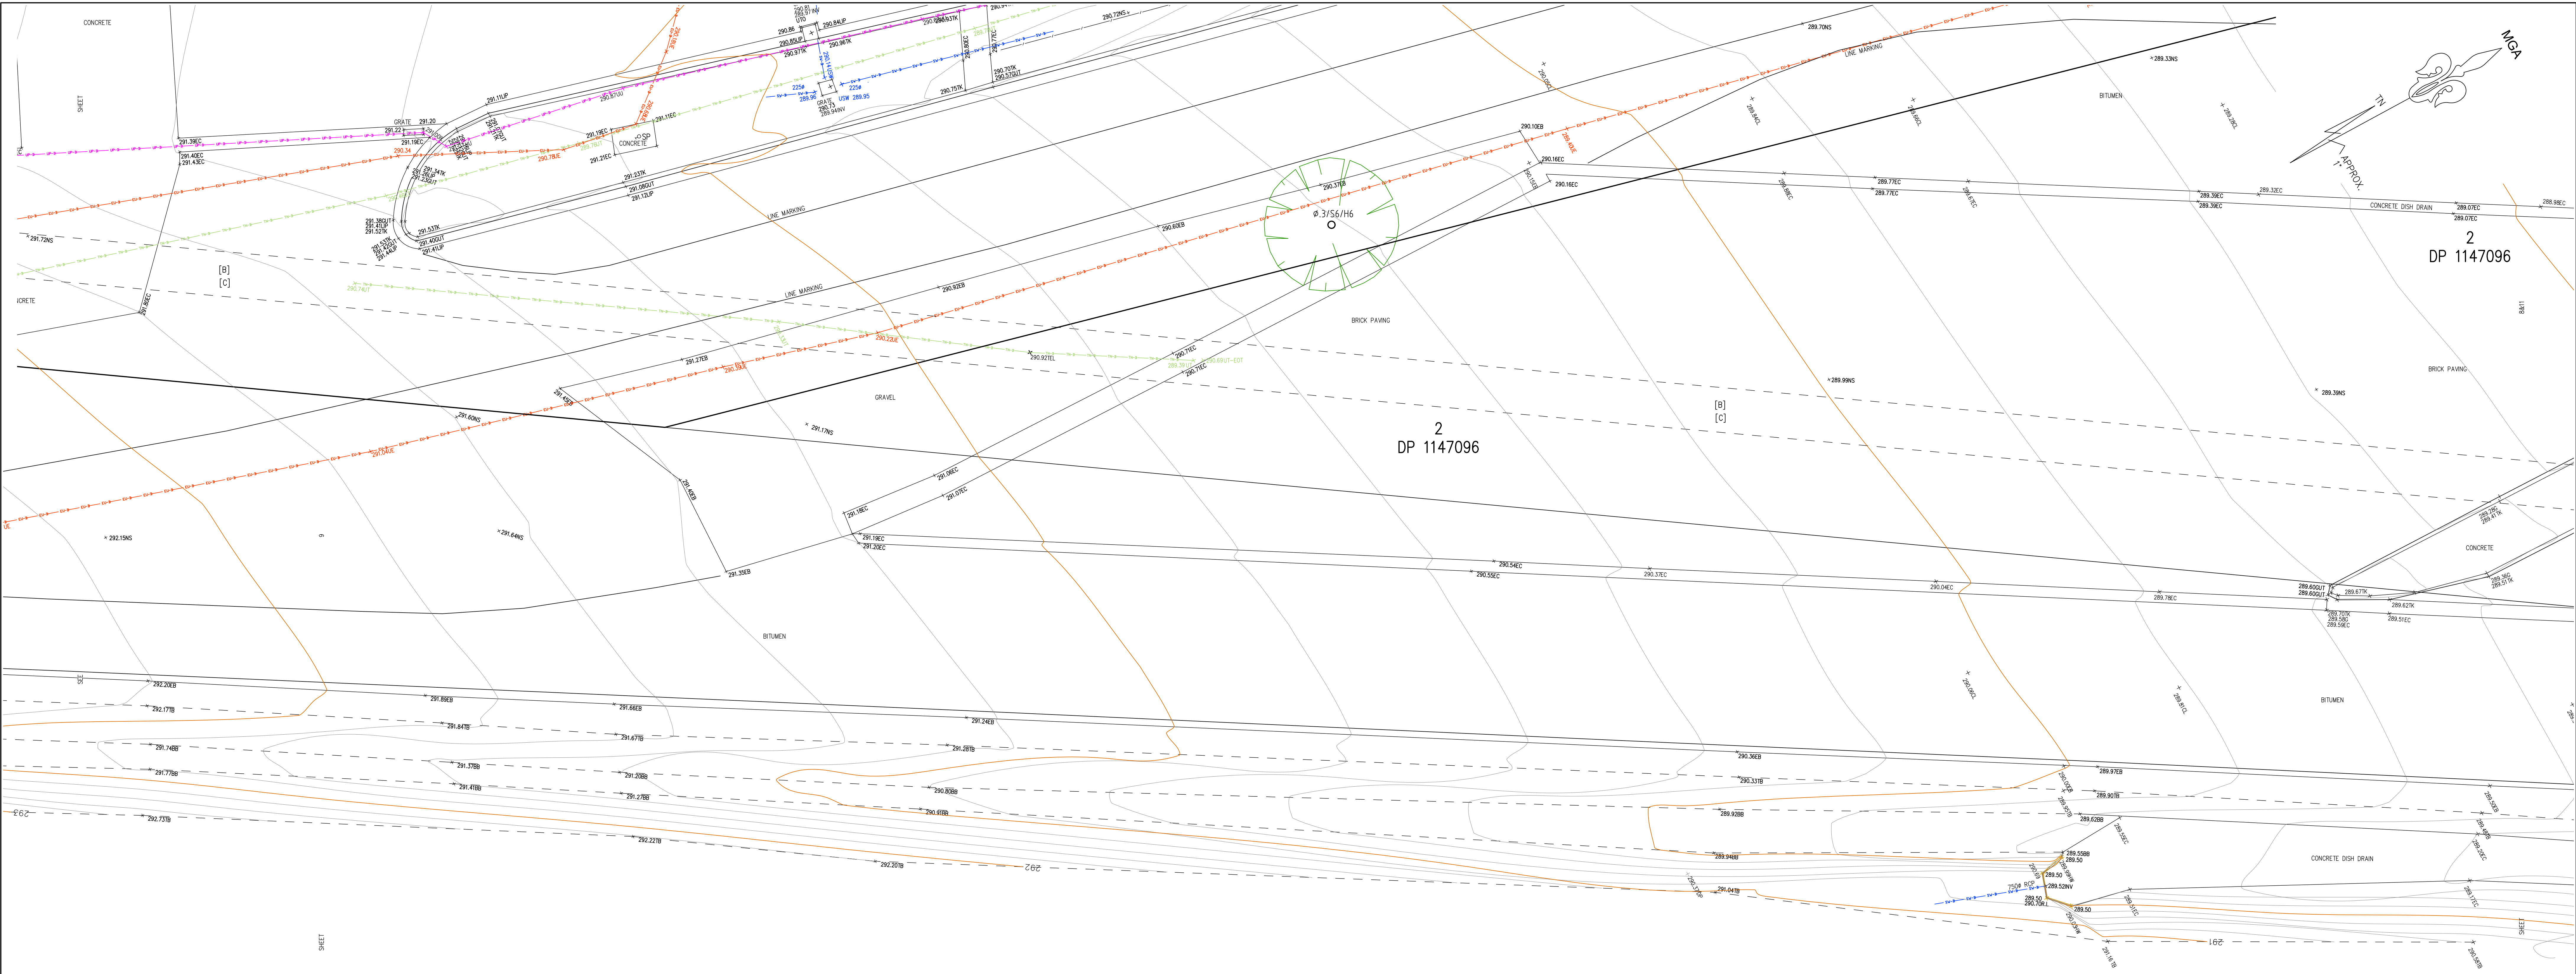


HUME FREEWAY
15
DP 773041

REVISION No.	REVISION DATE:	COMMENT:
B	8/12/2020	AMENDMENTS

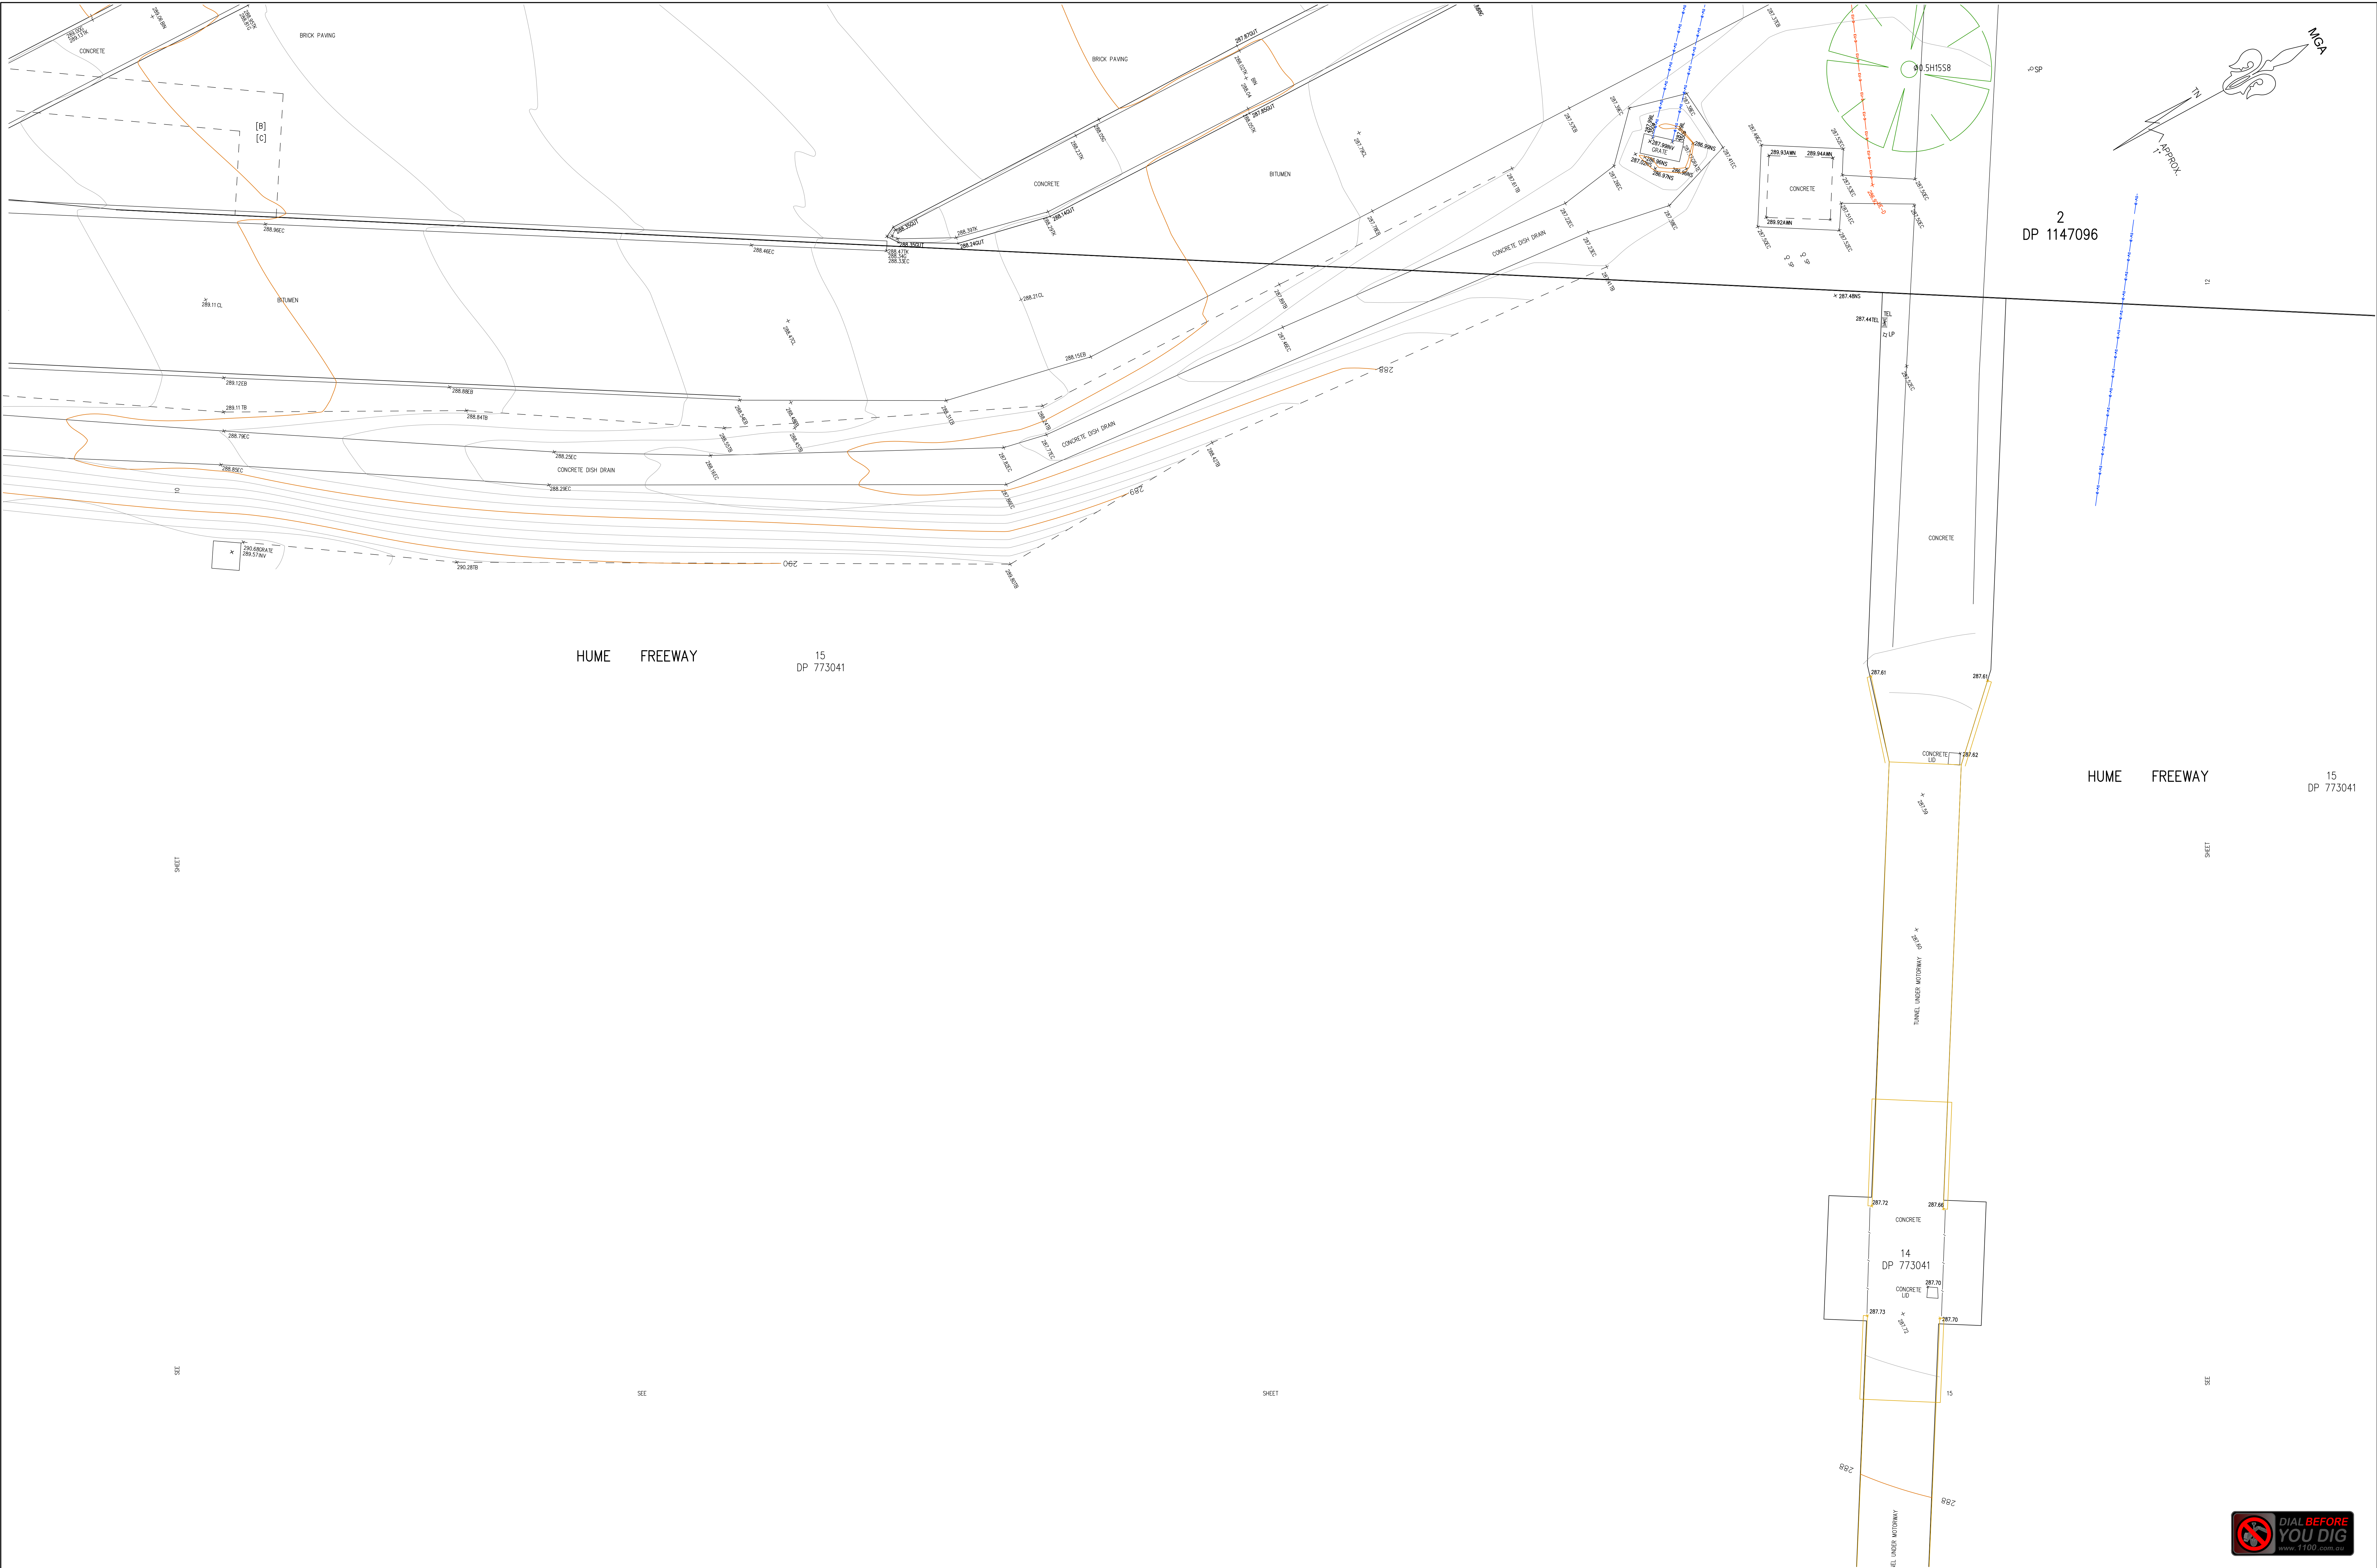


REVISION No.	REVISION DATE:	COMMENT:
B	8/12/2020	AMENDMENTS

LEGEND: EB - EDGE OF BITUMEN EC - EDGE OF CONCRETE TB - TOP OF BANK BB - BOTTOM OF BANK TW - TOP OF WINDOW BW - BOTTOM OF WINDOW	TG - TOP OF GUTTER RR - ROOF RIDGE FL - FLOOR LEVEL INV - INVERT LEVEL ELEC - ELECTRICAL PIT Ø.4/S10/H16 - DIAMETER/SPREAD/HEIGHT
---	--

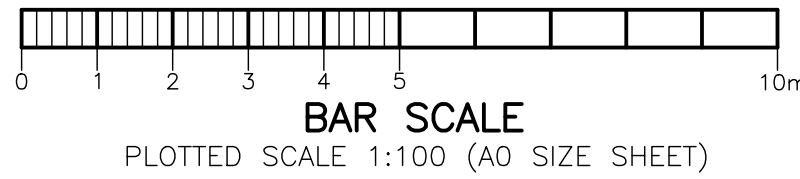


PLAN SHOWING DETAIL & LEVELS LOT 1 DP1147096 & LOT 12 DP773041	
CLIENT:	AMPOL
PROJECT:	PROJECT COMPASS
ADDRESS:	HUME HIGHWAY, PHEASANTS NEST

JOB No.: 202190	LGA: WOLLONDILLY
PLAN No.: 202190-1(RevB)	DATUM: AHD
DATE: 17/11/2020	SCALE: 1:100@A0
DRAWN: CC	CONT. INTERVAL: 0.2m
CHK: GS	SHEET 11 OF 23

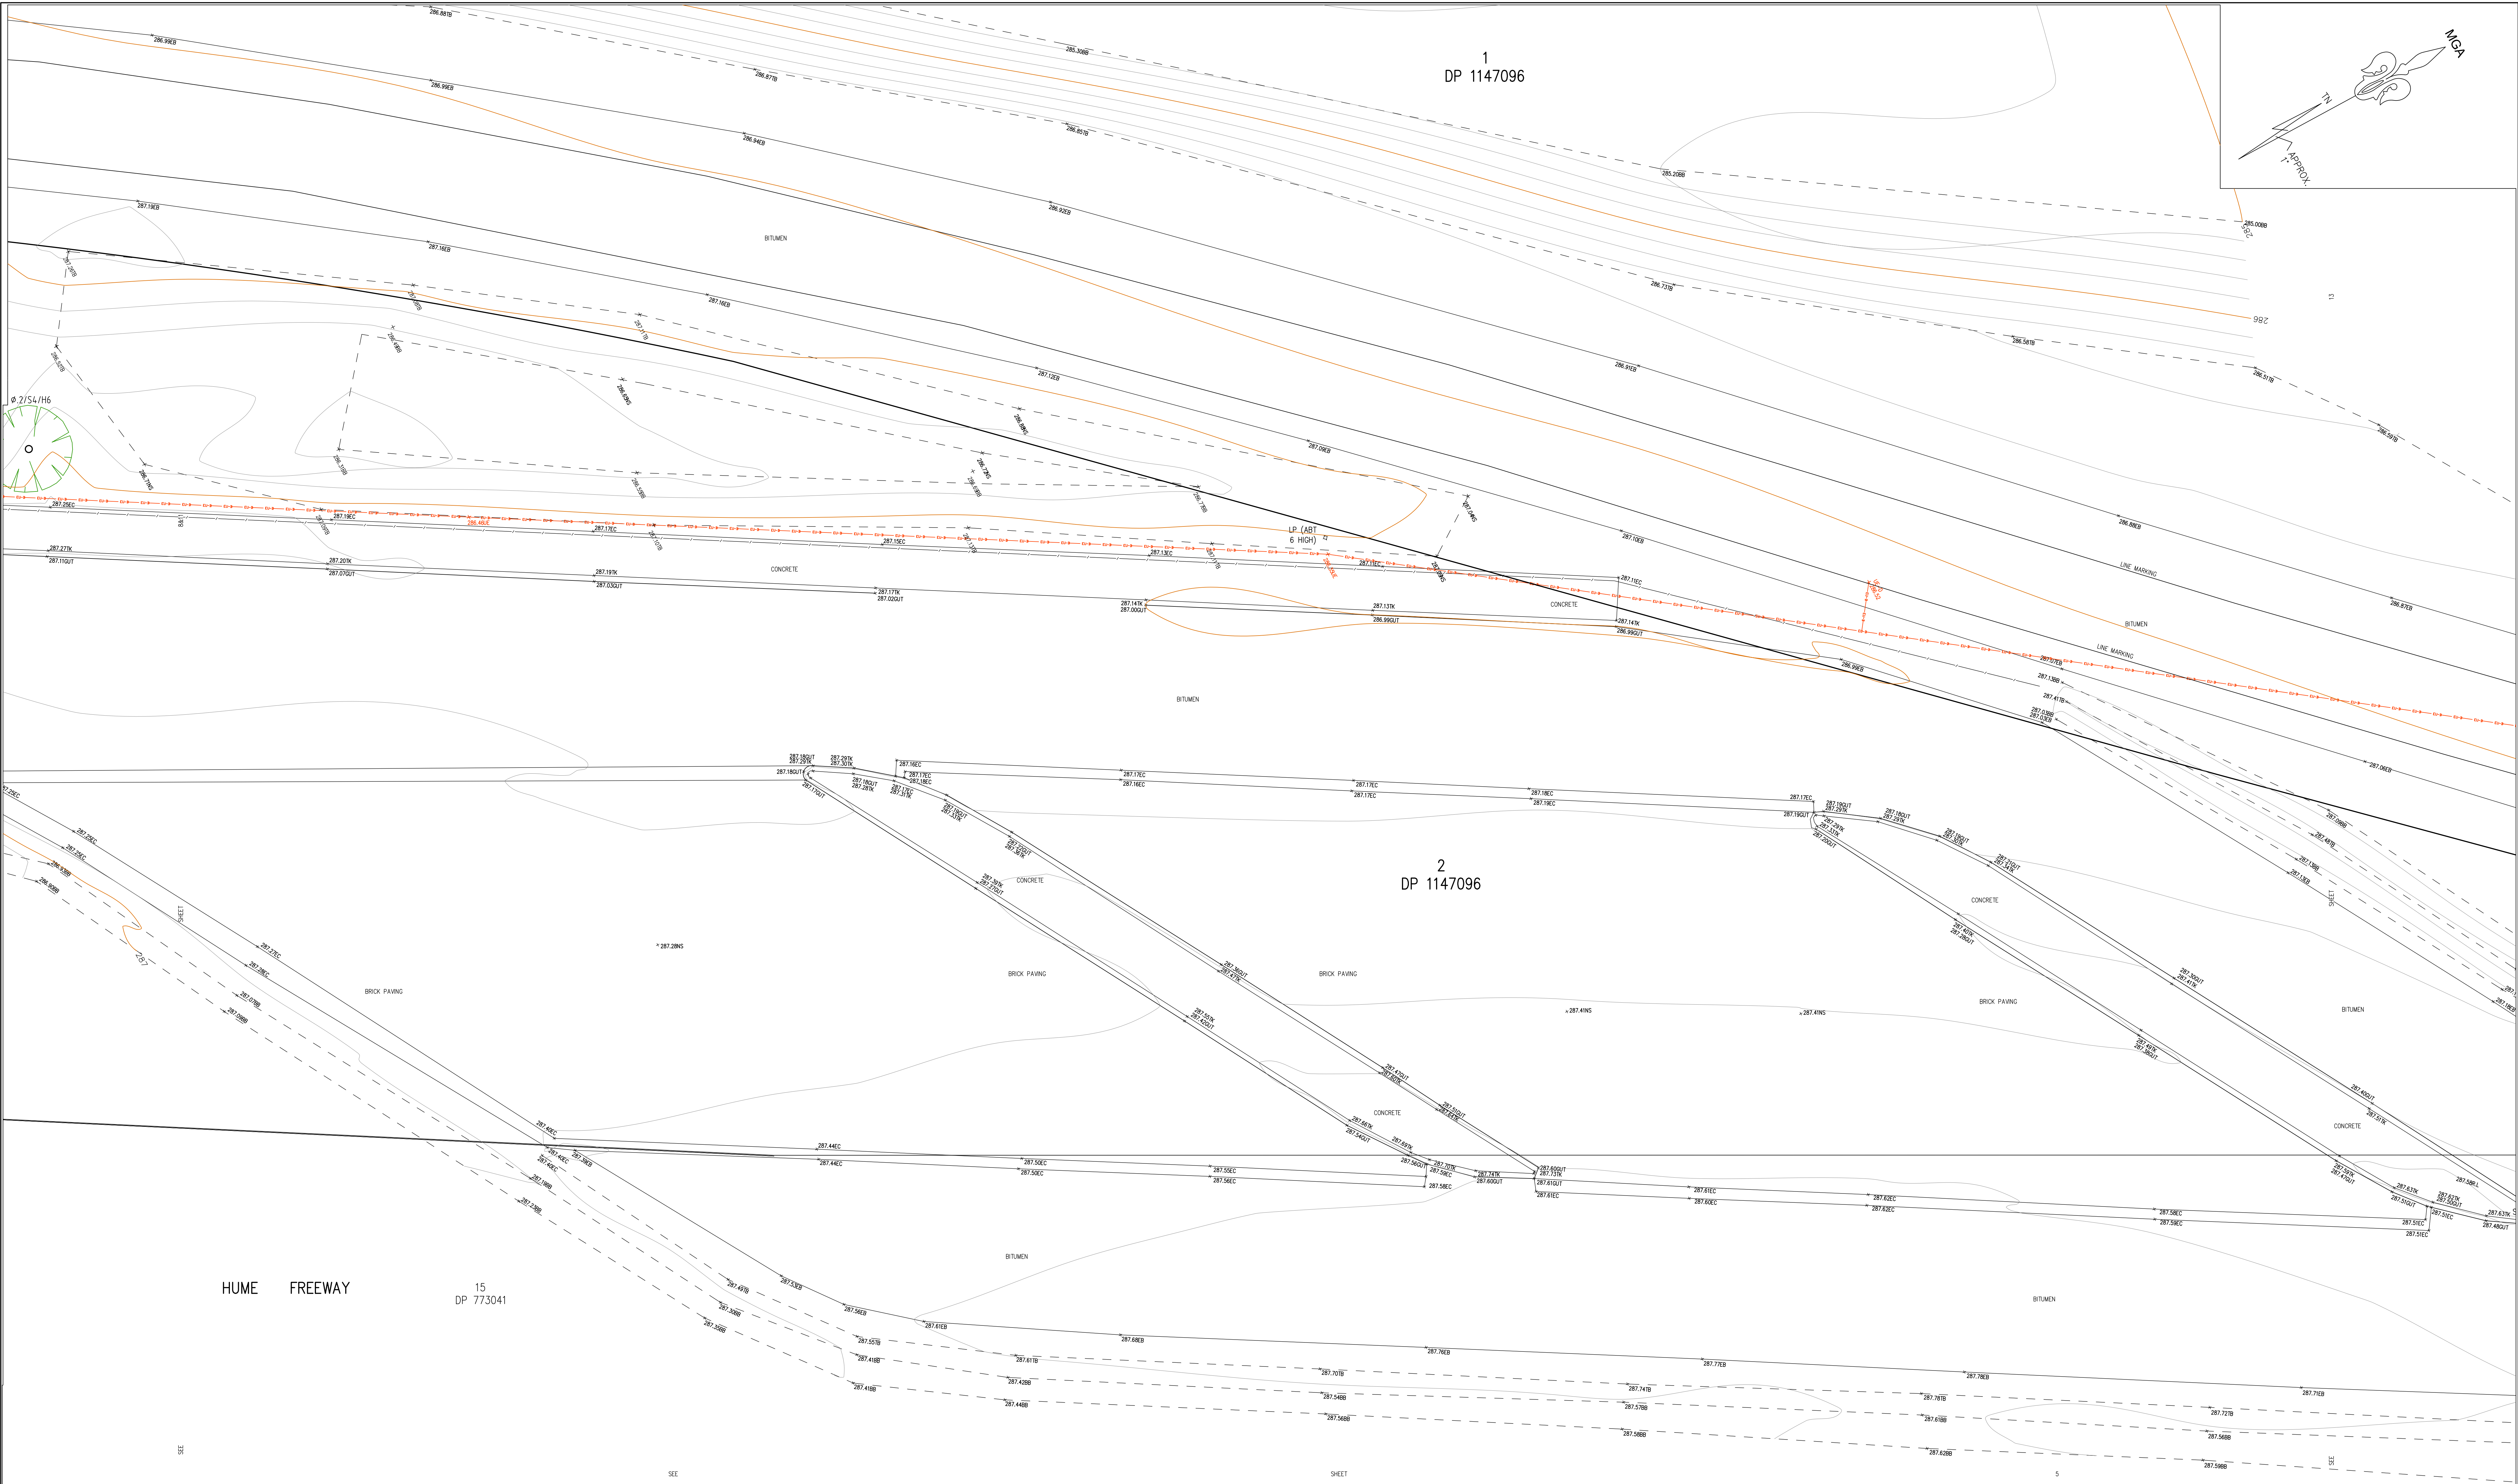


REVISION No.	REVISION DATE:	COMMENT:
B	8/12/2020	AMENDMENTS


LEGEND: EB - EDGE OF BITUMEN EC - EDGE OF CONCRETE TB - TOP OF BANK BB - BOTTOM OF BANK TW - TOP OF WINDOW BW - BOTTOM OF WINDOW	TG - TOP OF GUTTER RR - ROOF RIDGE FL - FLOOR LEVEL INV - INVERT LEVEL ELEC - ELECTRICAL PIT Ø.4/S10/H16 - DIAMETER/SPREAD/HEIGHT
---	--


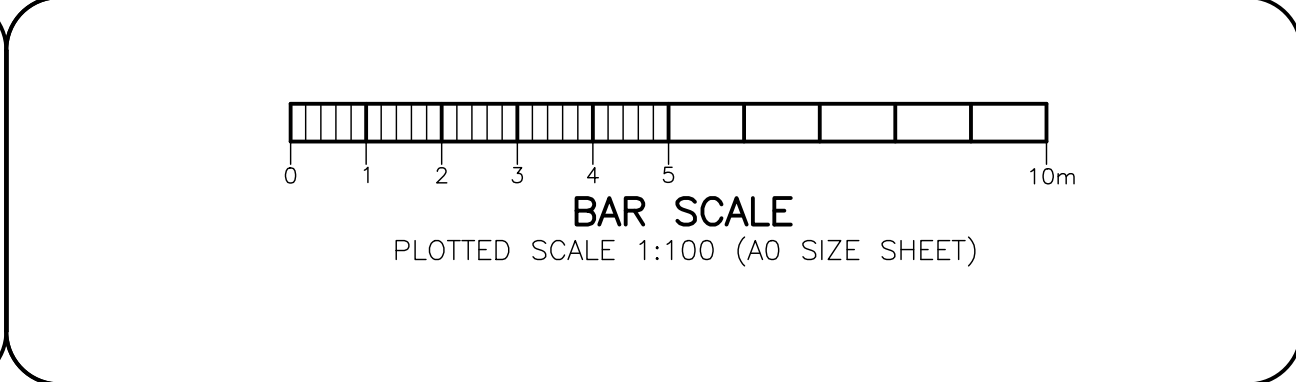


PLAN SHOWING DETAIL & LEVELS LOT 1 DP1147096 & LOT 12 DP773041	
CLIENT: AMPOL	PROJECT: PROJECT COMPASS
ADDRESS: HUME HIGHWAY, PHEASANTS NEST	

JOB No.: 202190	LGA: WOLLONDILLY
PLAN No.: 202190-1(RevB)	DATUM: AHD
DATE: 17/11/2020	SCALE: 1:100@A0
DRAWN: CC	CONT. INTERVAL: 0.2m
CHK: GS	SHEET 12 OF 23

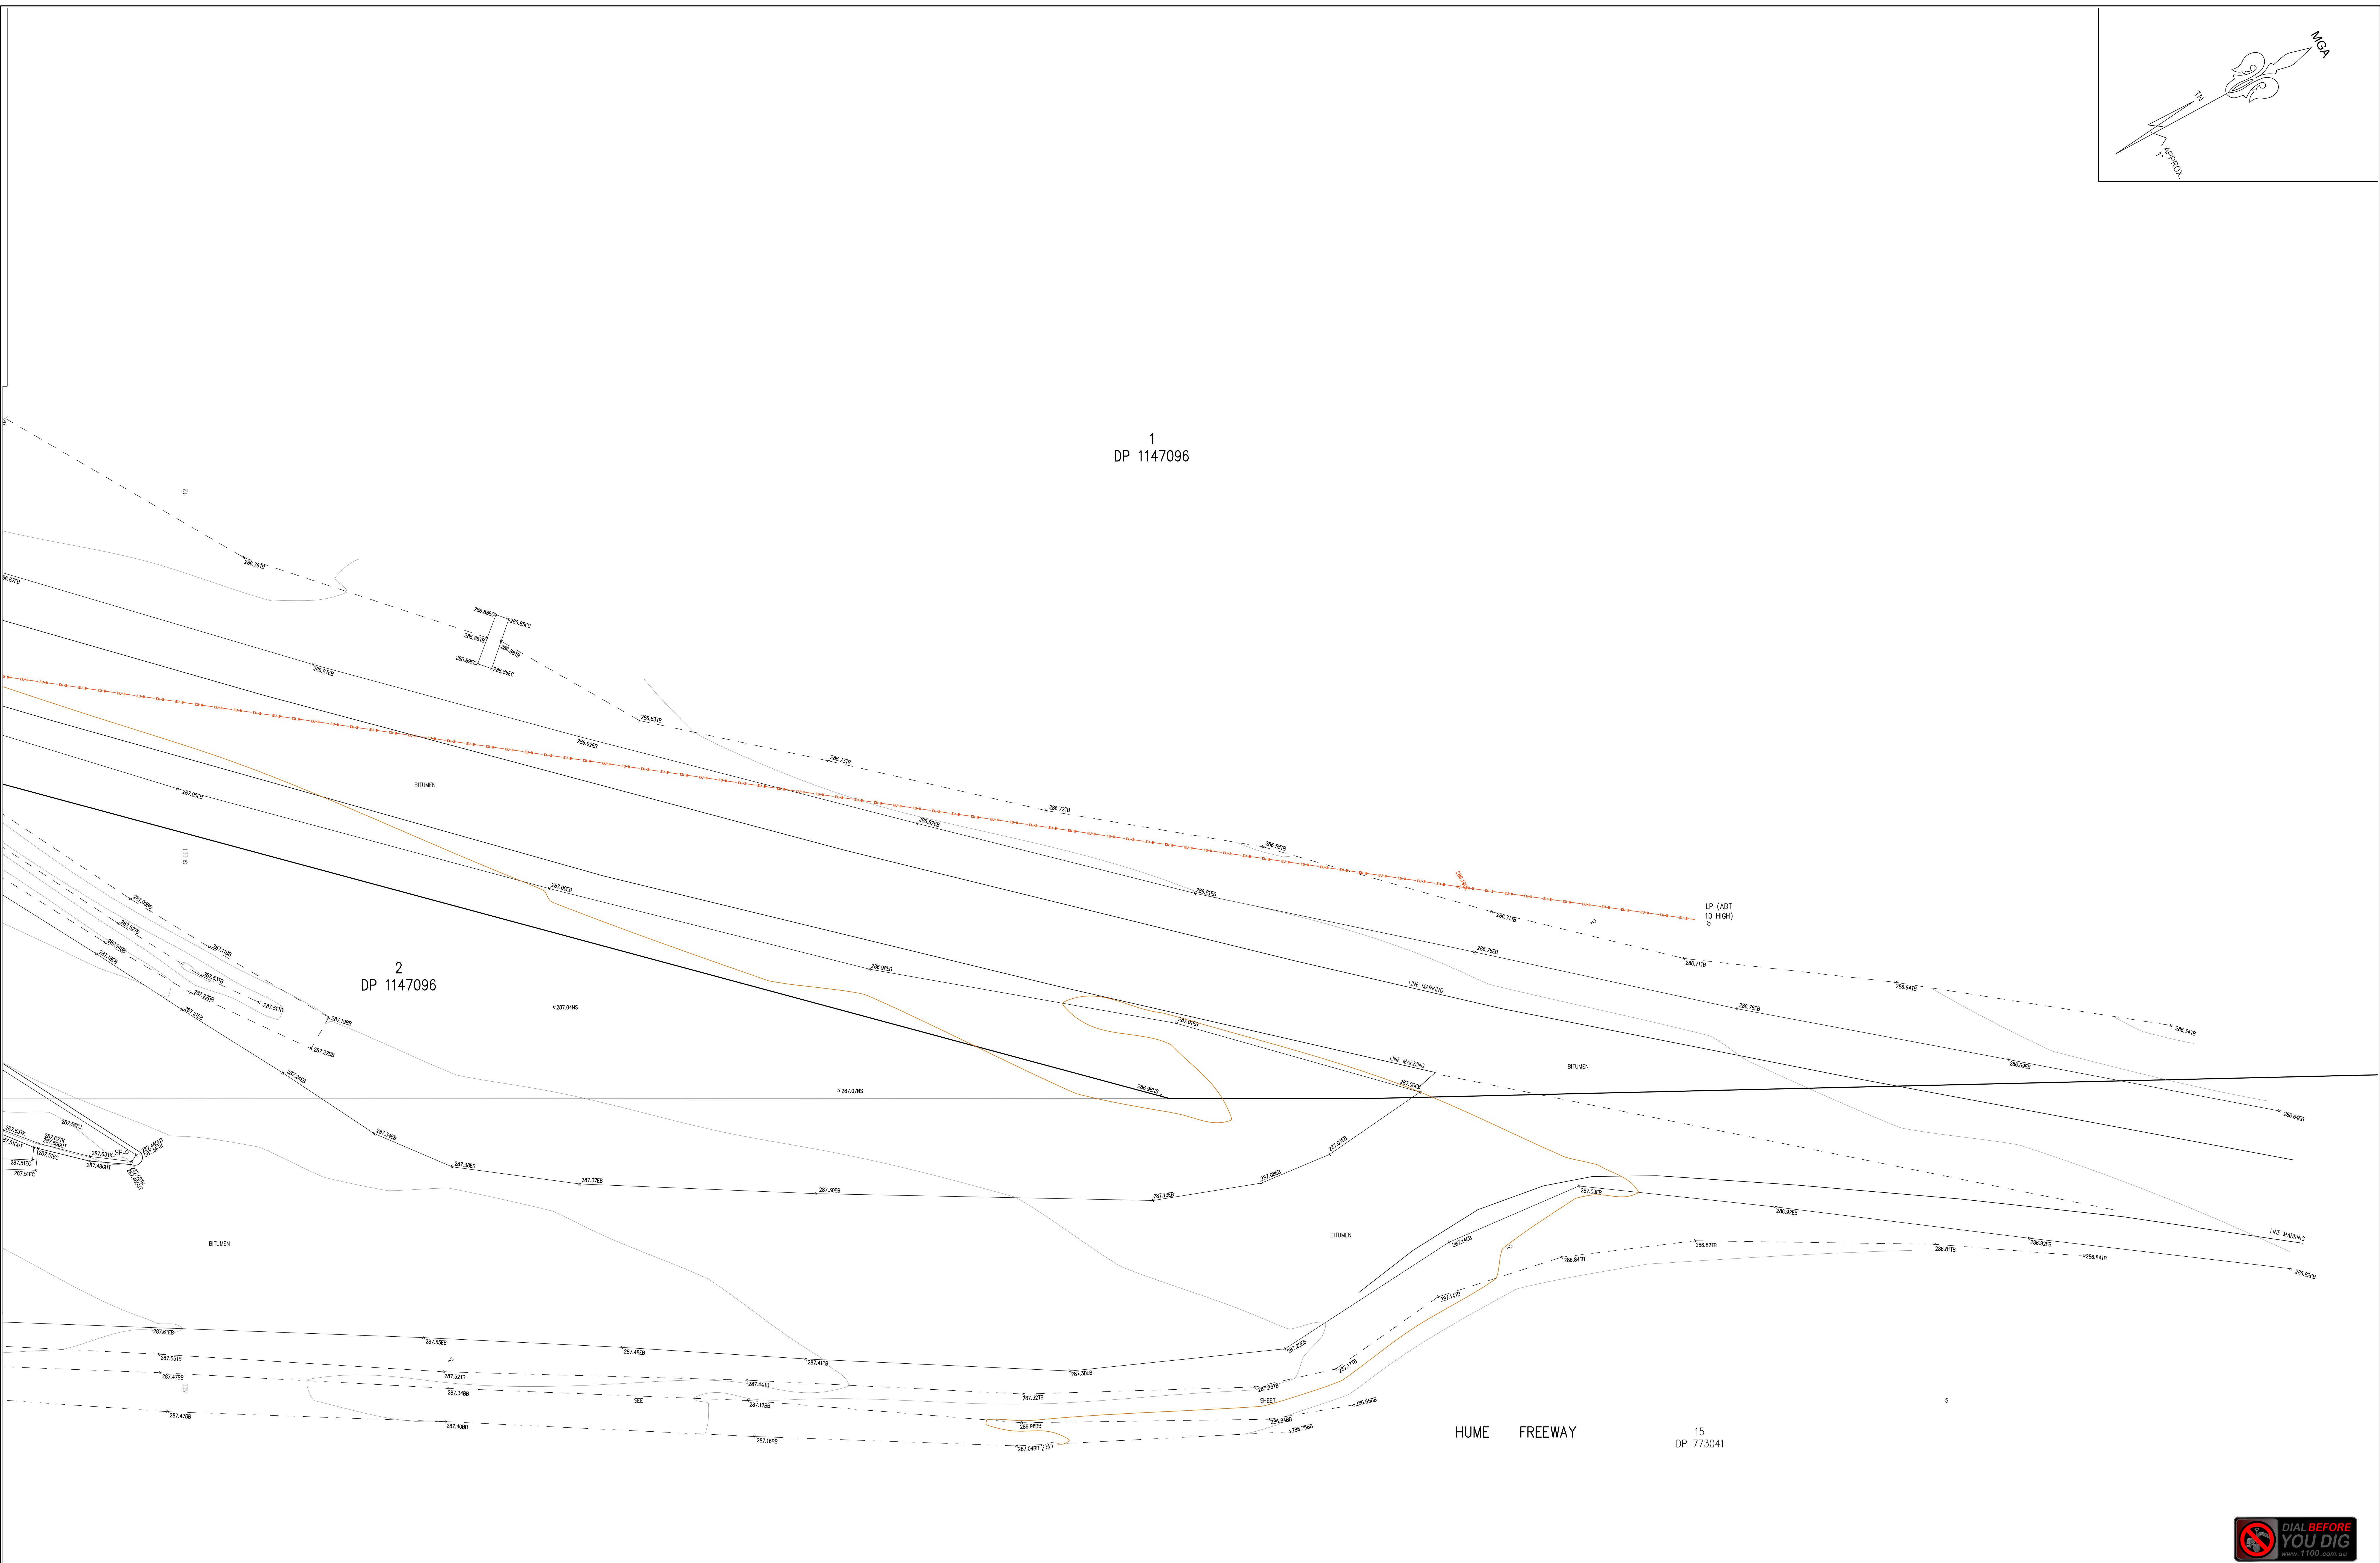


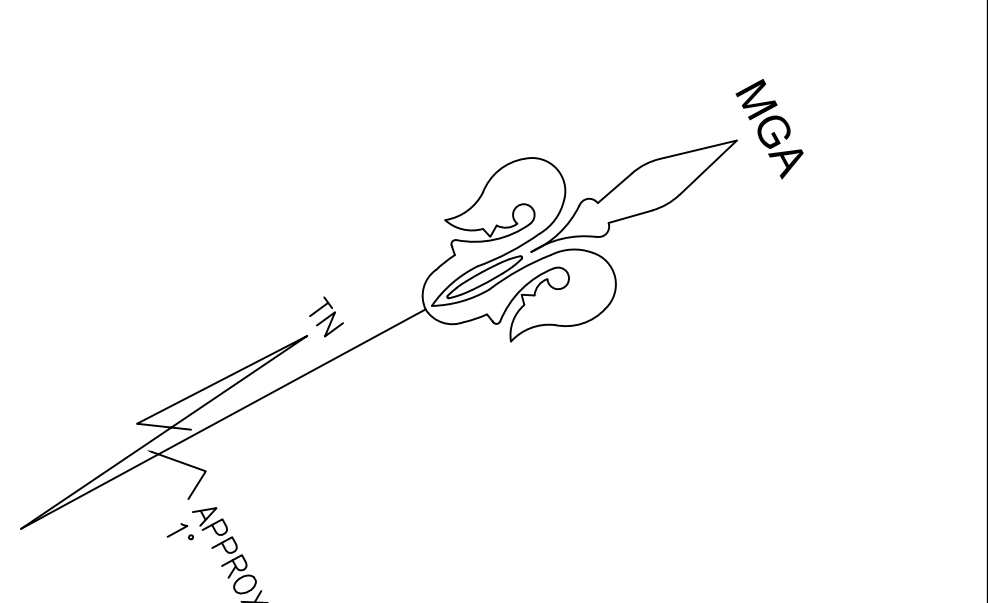

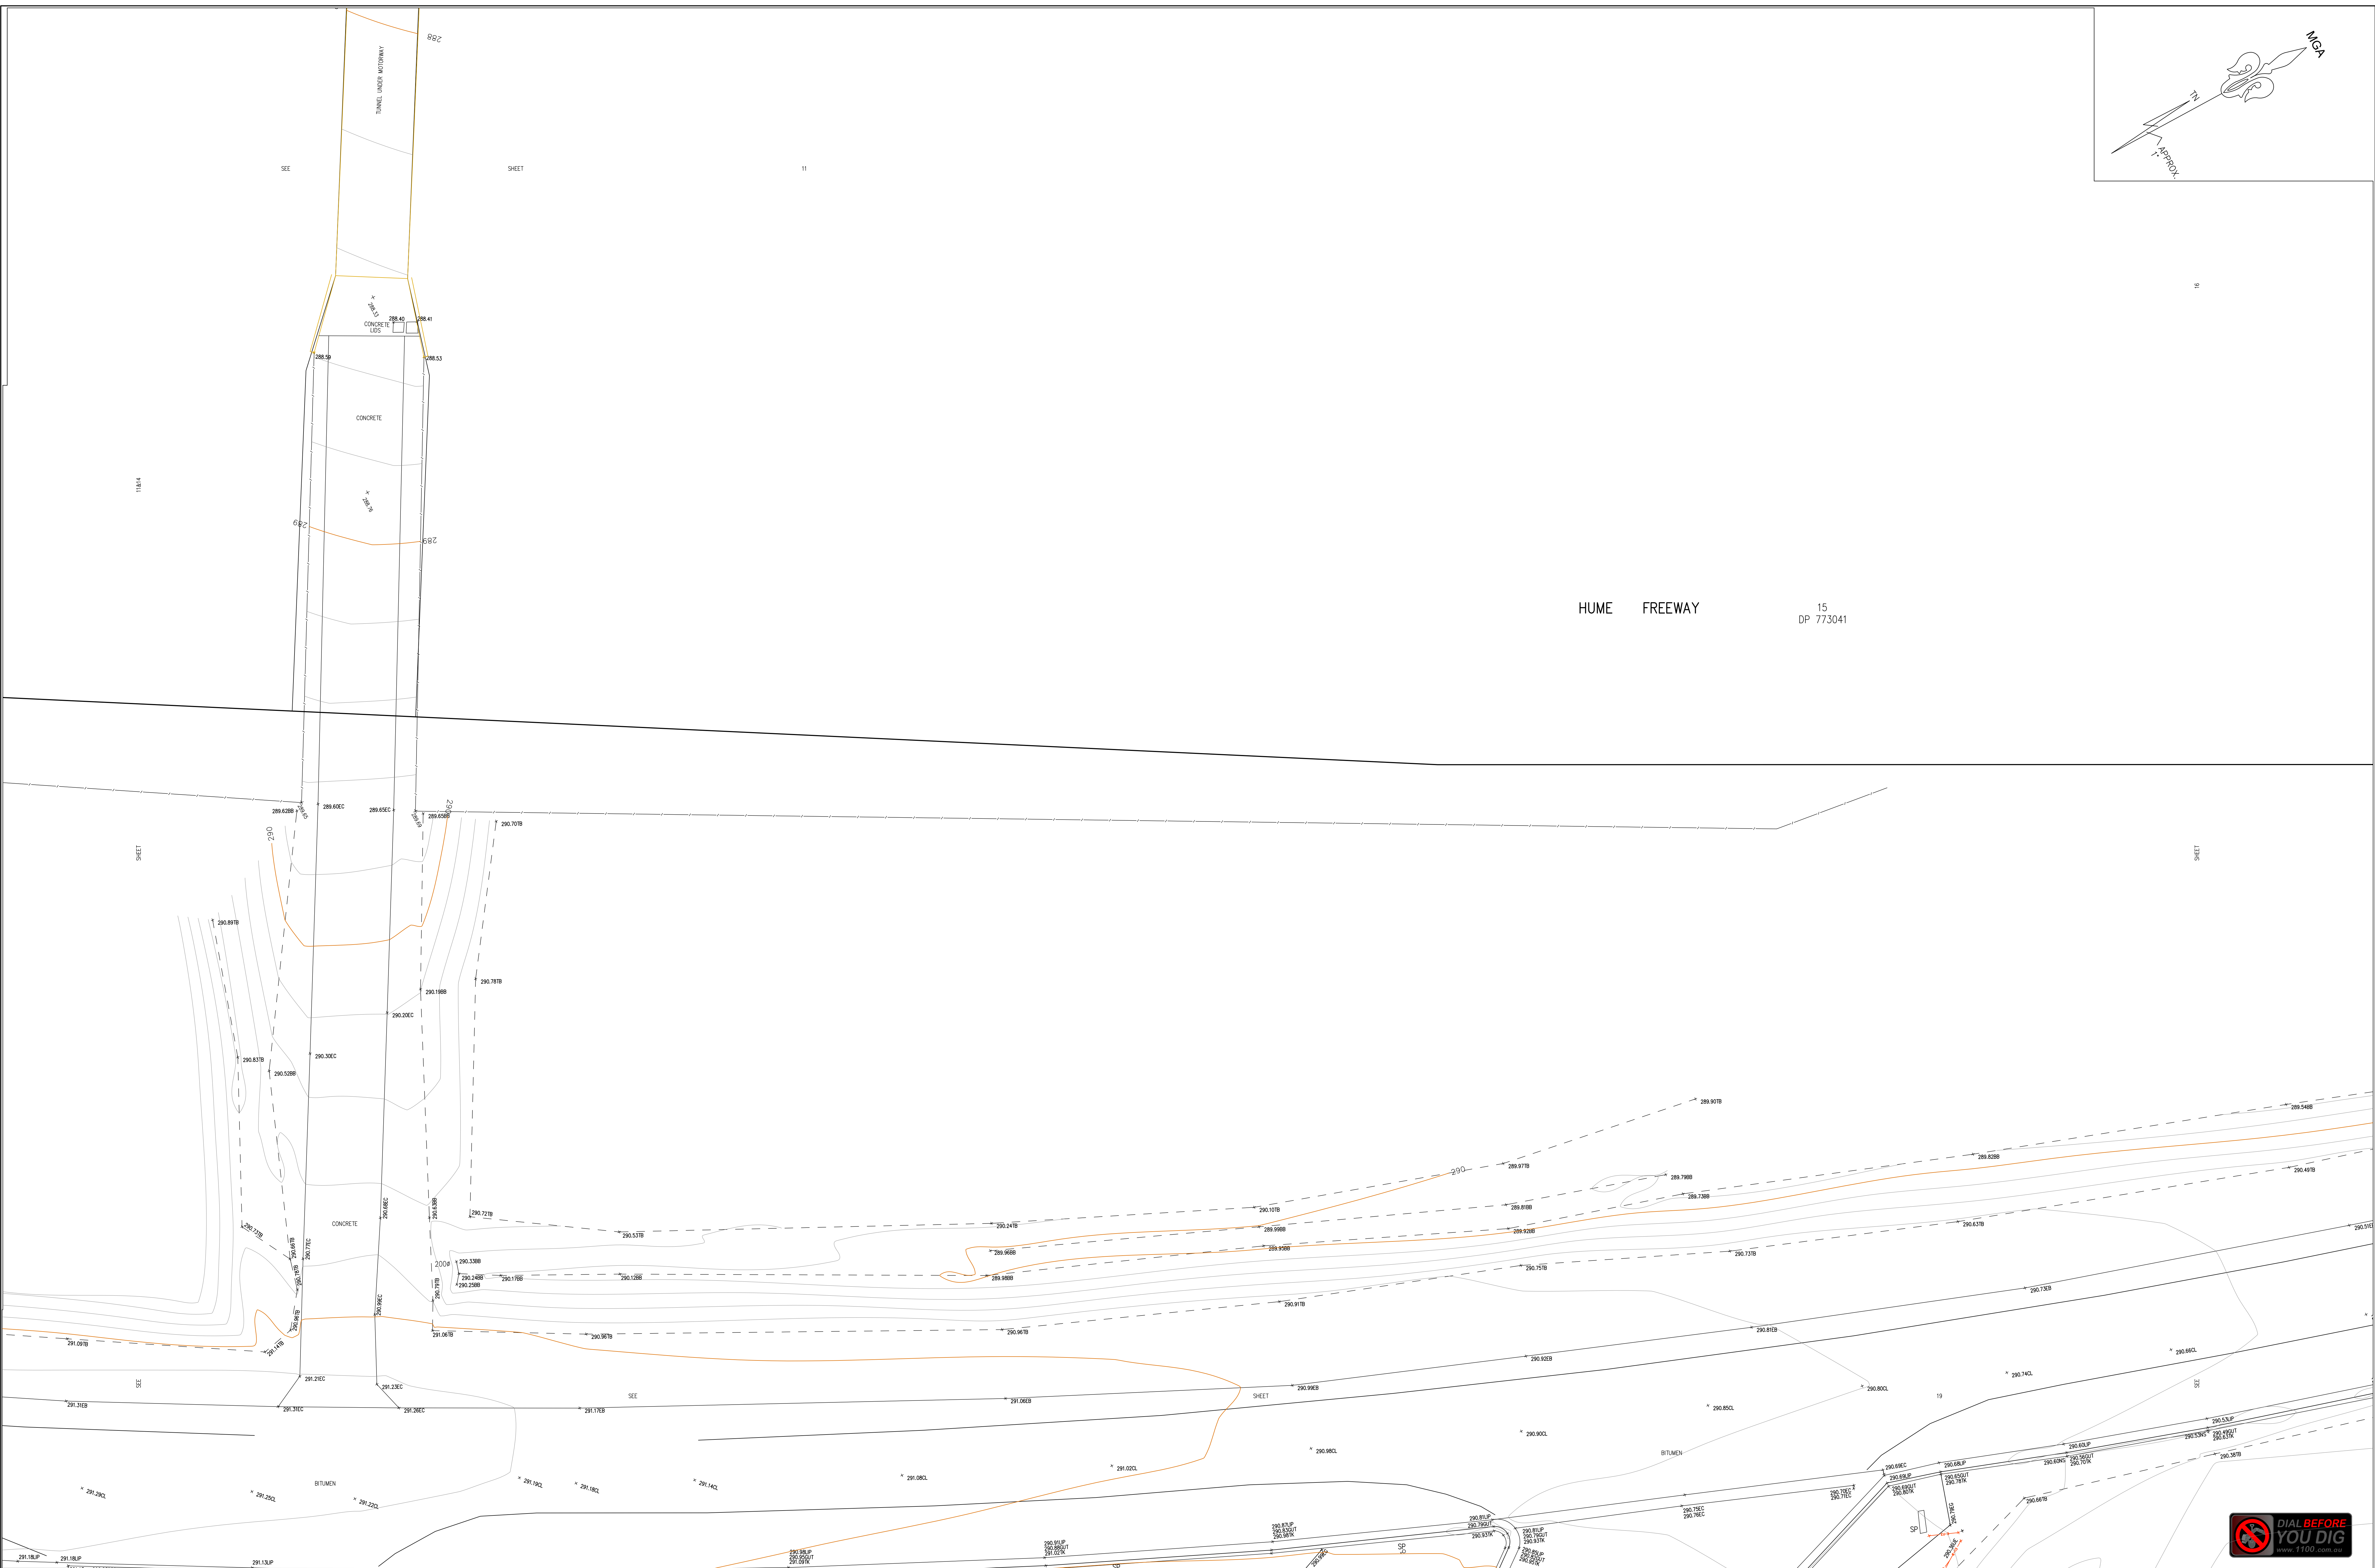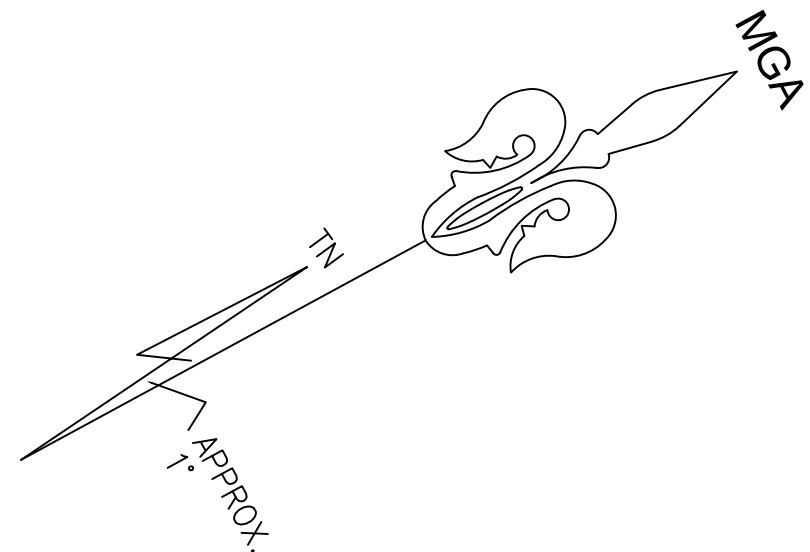


REVISION No.	REVISION DATE:	COMMENT:
B	8/12/2020	AMENDMENTS

LEGEND:	
EB - EDGE OF BITUMEN	TG - TOP OF GUTTER
EC - EDGE OF CONCRETE	RR - ROOF RIDGE
TB - TOP OF BANK	FL - FLOOR LEVEL
BB - BOTTOM OF BANK	INV - INVERT LEVEL
TW - TOP OF WINDOW	ELEC - ELECTRICAL PIT
BW - BOTTOM OF WINDOW	Ø.4/S10/H16 - DIAMETER/SPREAD/HEIGHT

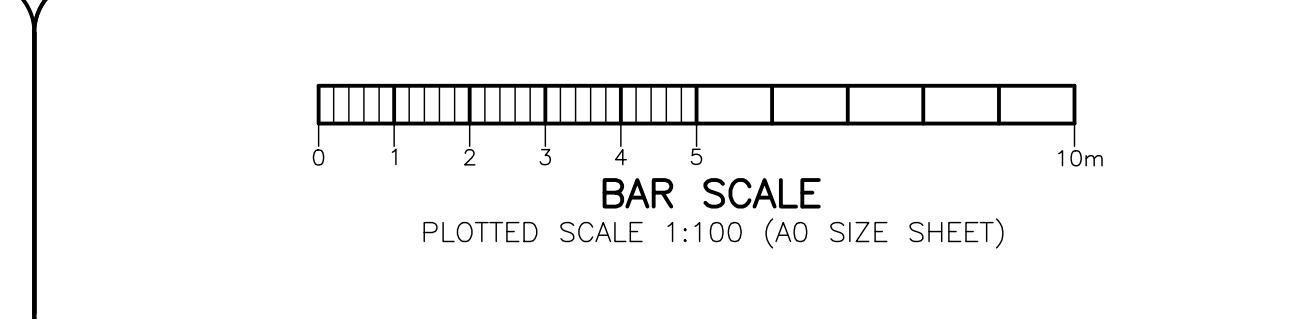


PLAN SHOWING DETAIL & LEVELS LOT 1 DP1147096 & LOT 12 DP773041	
CLIENT: AMPOL	PROJECT: PROJECT COMPASS
ADDRESS: HUME HIGHWAY, PHEASANTS NEST	

JOB No.: 202190	LGA: WOLLONDILLY
PLAN No.: 202190-1(RevB)	DATUM: AHD
DATE: 17/11/2020	SCALE: 1:100@A0
DRAWN: CC	CONT. INTERVAL: 0.2m
CHK: GS	SHEET 15 OF 23

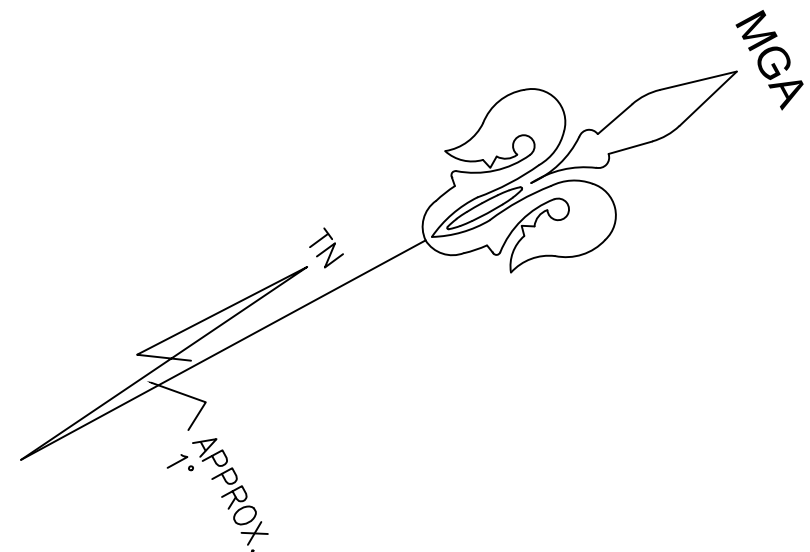


HUME FREEWAY
15
DP 773041

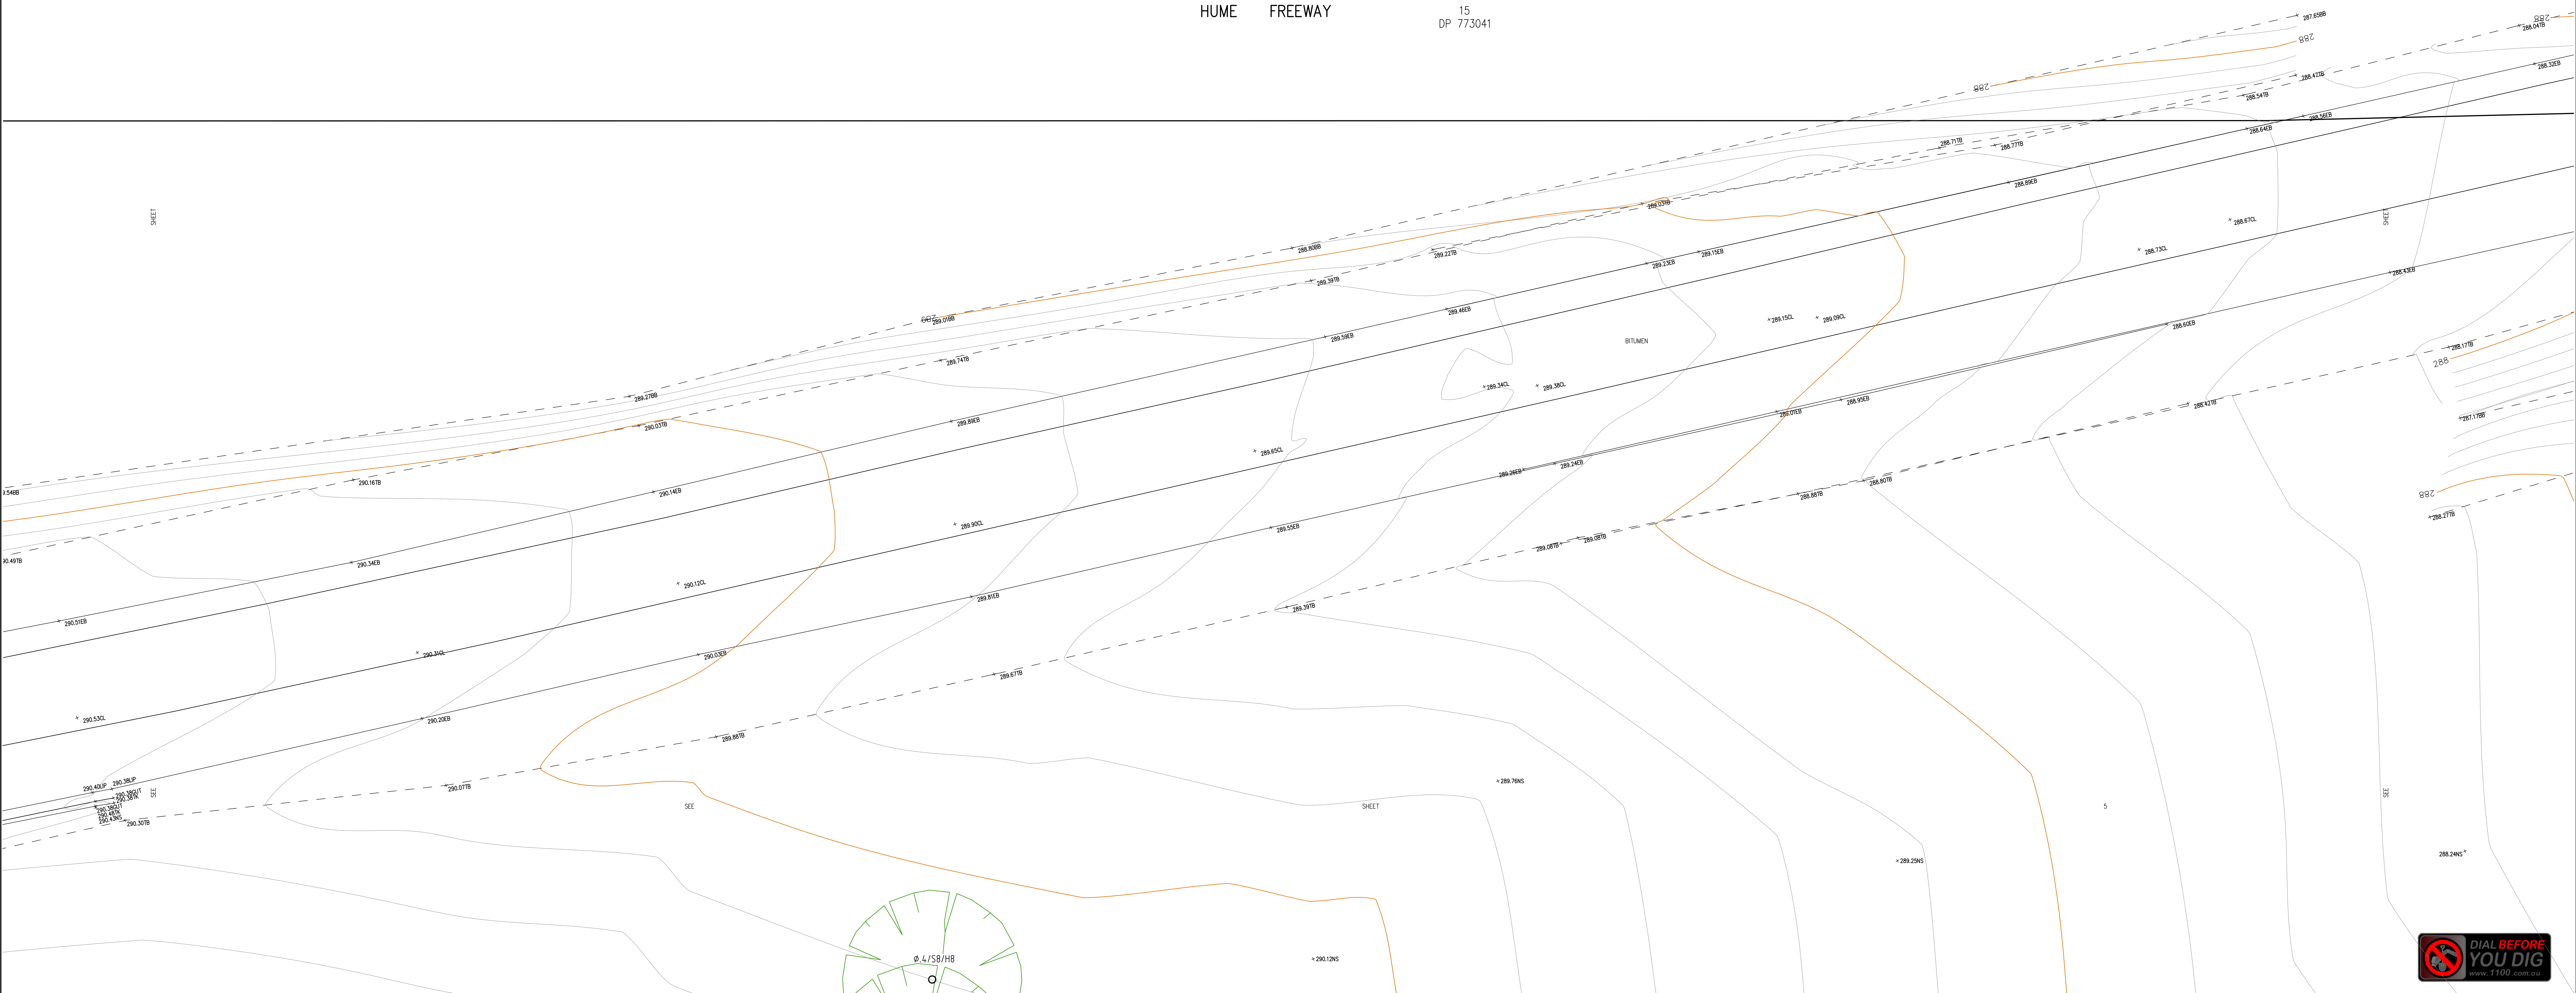


REVISION No.	REVISION DATE:	COMMENT:
B	8/12/2020	AMENDMENTS

LEGEND:	
EB - EDGE OF BITUMEN	TG - TOP OF GUTTER
EC - EDGE OF CONCRETE	RR - ROOF RIDGE
TB - TOP OF BANK	FL - FLOOR LEVEL
BB - BOTTOM OF BANK	INV - INVERT LEVEL
TW - TOP OF WINDOW	ELEC - ELECTRICAL PIT
BW - BOTTOM OF WINDOW	Ø.4/S10/H16 - DIAMETER/SPREAD/HEIGHT

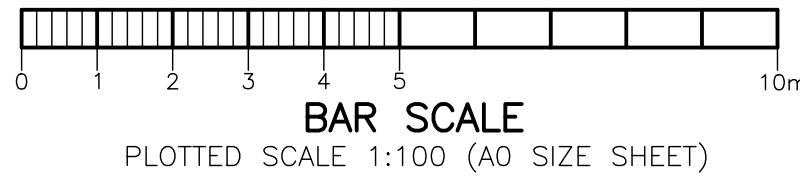

PLAN SHOWING DETAIL & LEVELS LOT 1 DP1147096 & LOT 12 DP773041	
CLIENT: AMPOL	
PROJECT: PROJECT COMPASS	
ADDRESS: HUME HIGHWAY, PHEASANTS NEST	

JOB No.: 202190	LGA: WOLLONDILLY
PLAN No.: 202190-1(RevB)	DATUM: AHD
DATE: 17/11/2020	SCALE: 1:100@A0
DRAWN: CC	CONT. INTERVAL: 0.2m
CHK: GS	SHEET 16 OF 23

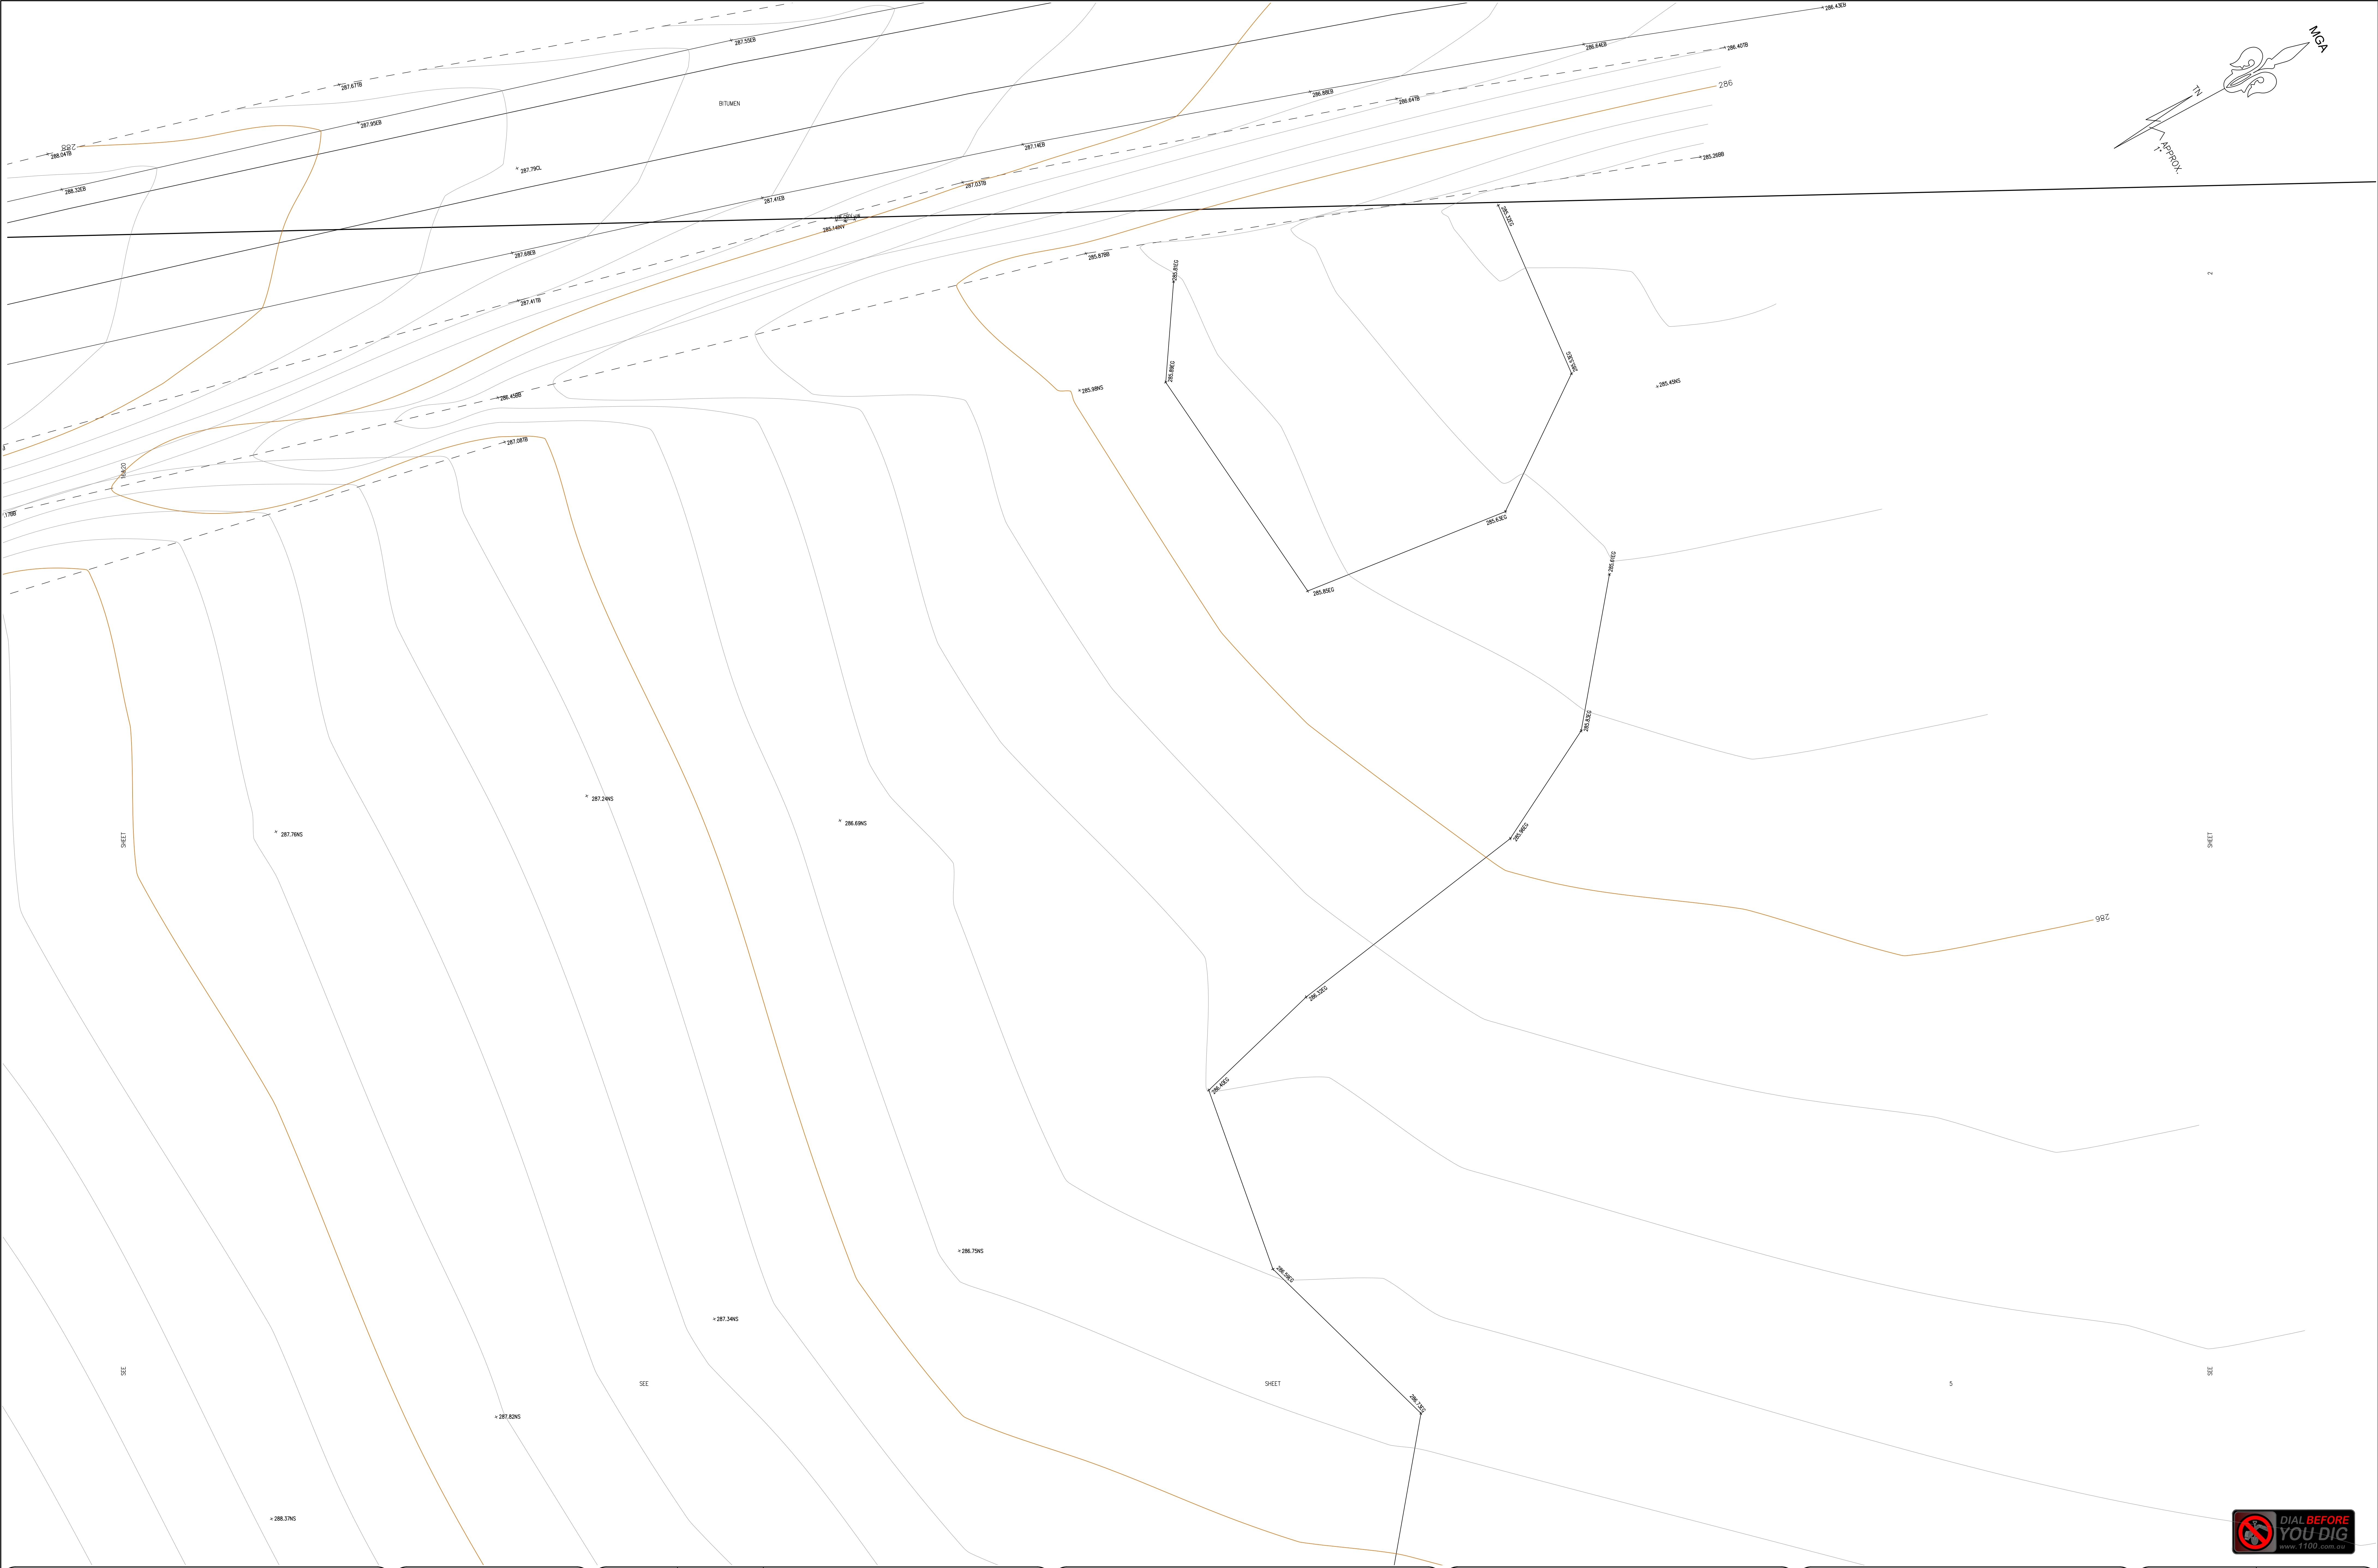



TSS

TOTAL SURVEYING
SOLUTIONS

LANE COVE | CAMDEN | MANLY VALE | CENTRAL COAST


NOTE:
INFORMATION CONTAINED IN THIS PLAN IS THE COPYRIGHT OF TOTAL SURVEYING SOLUTIONS. THE USE OR DUPLICATION WITHOUT THE WRITTEN CONSENT OF TOTAL SURVEYING SOLUTIONS CONSTITUTES AN INFRINGEMENT OF COPYRIGHT.

REVISION No.	REVISION DATE:	COMMENT:
B	8/12/2020	AMENDMENTS

LEGEND:

EB - EDGE OF BITUMEN
EC - EDGE OF CONCRETE
TB - TOP OF BANK
BB - BOTTOM OF BANK
TW - TOP OF WINDOW
BW - BOTTOM OF WINDOW

TG - TOP OF GUTTER
RR - ROOF RIDGE
FL - FLOOR LEVEL
INV - INVERT LEVEL
ELEC - ELECTRICAL PIT
Ø.4/S10/H16 - DIAMETER/SPREAD/HEIGHT

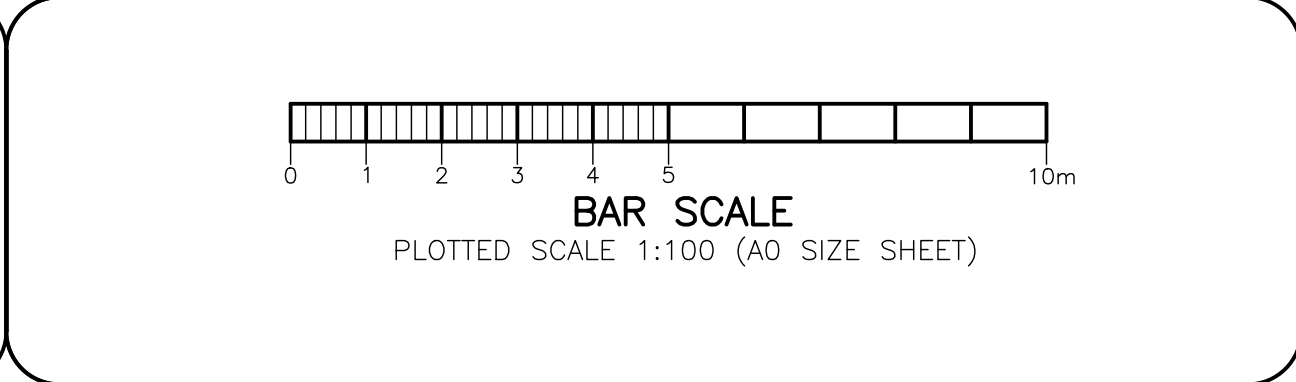


PLAN SHOWING DETAIL & LEVELS
LOT 1 DP1147096 & LOT 12 DP773041

CLIENT:	AMPOL
PROJECT:	PROJECT COMPASS
ADDRESS:	HUME HIGHWAY, PHEASANTS NEST

JOB No.: 202190	LGA: WOLLONDILLY
PLAN No.: 202190-1(RevB)	DATUM: AHD
DATE: 17/11/2020	SCALE: 1:100@A0
DRAWN: CC	CONT. INTERVAL: 0.2m
CHK: GS	SHEET 17 OF 23



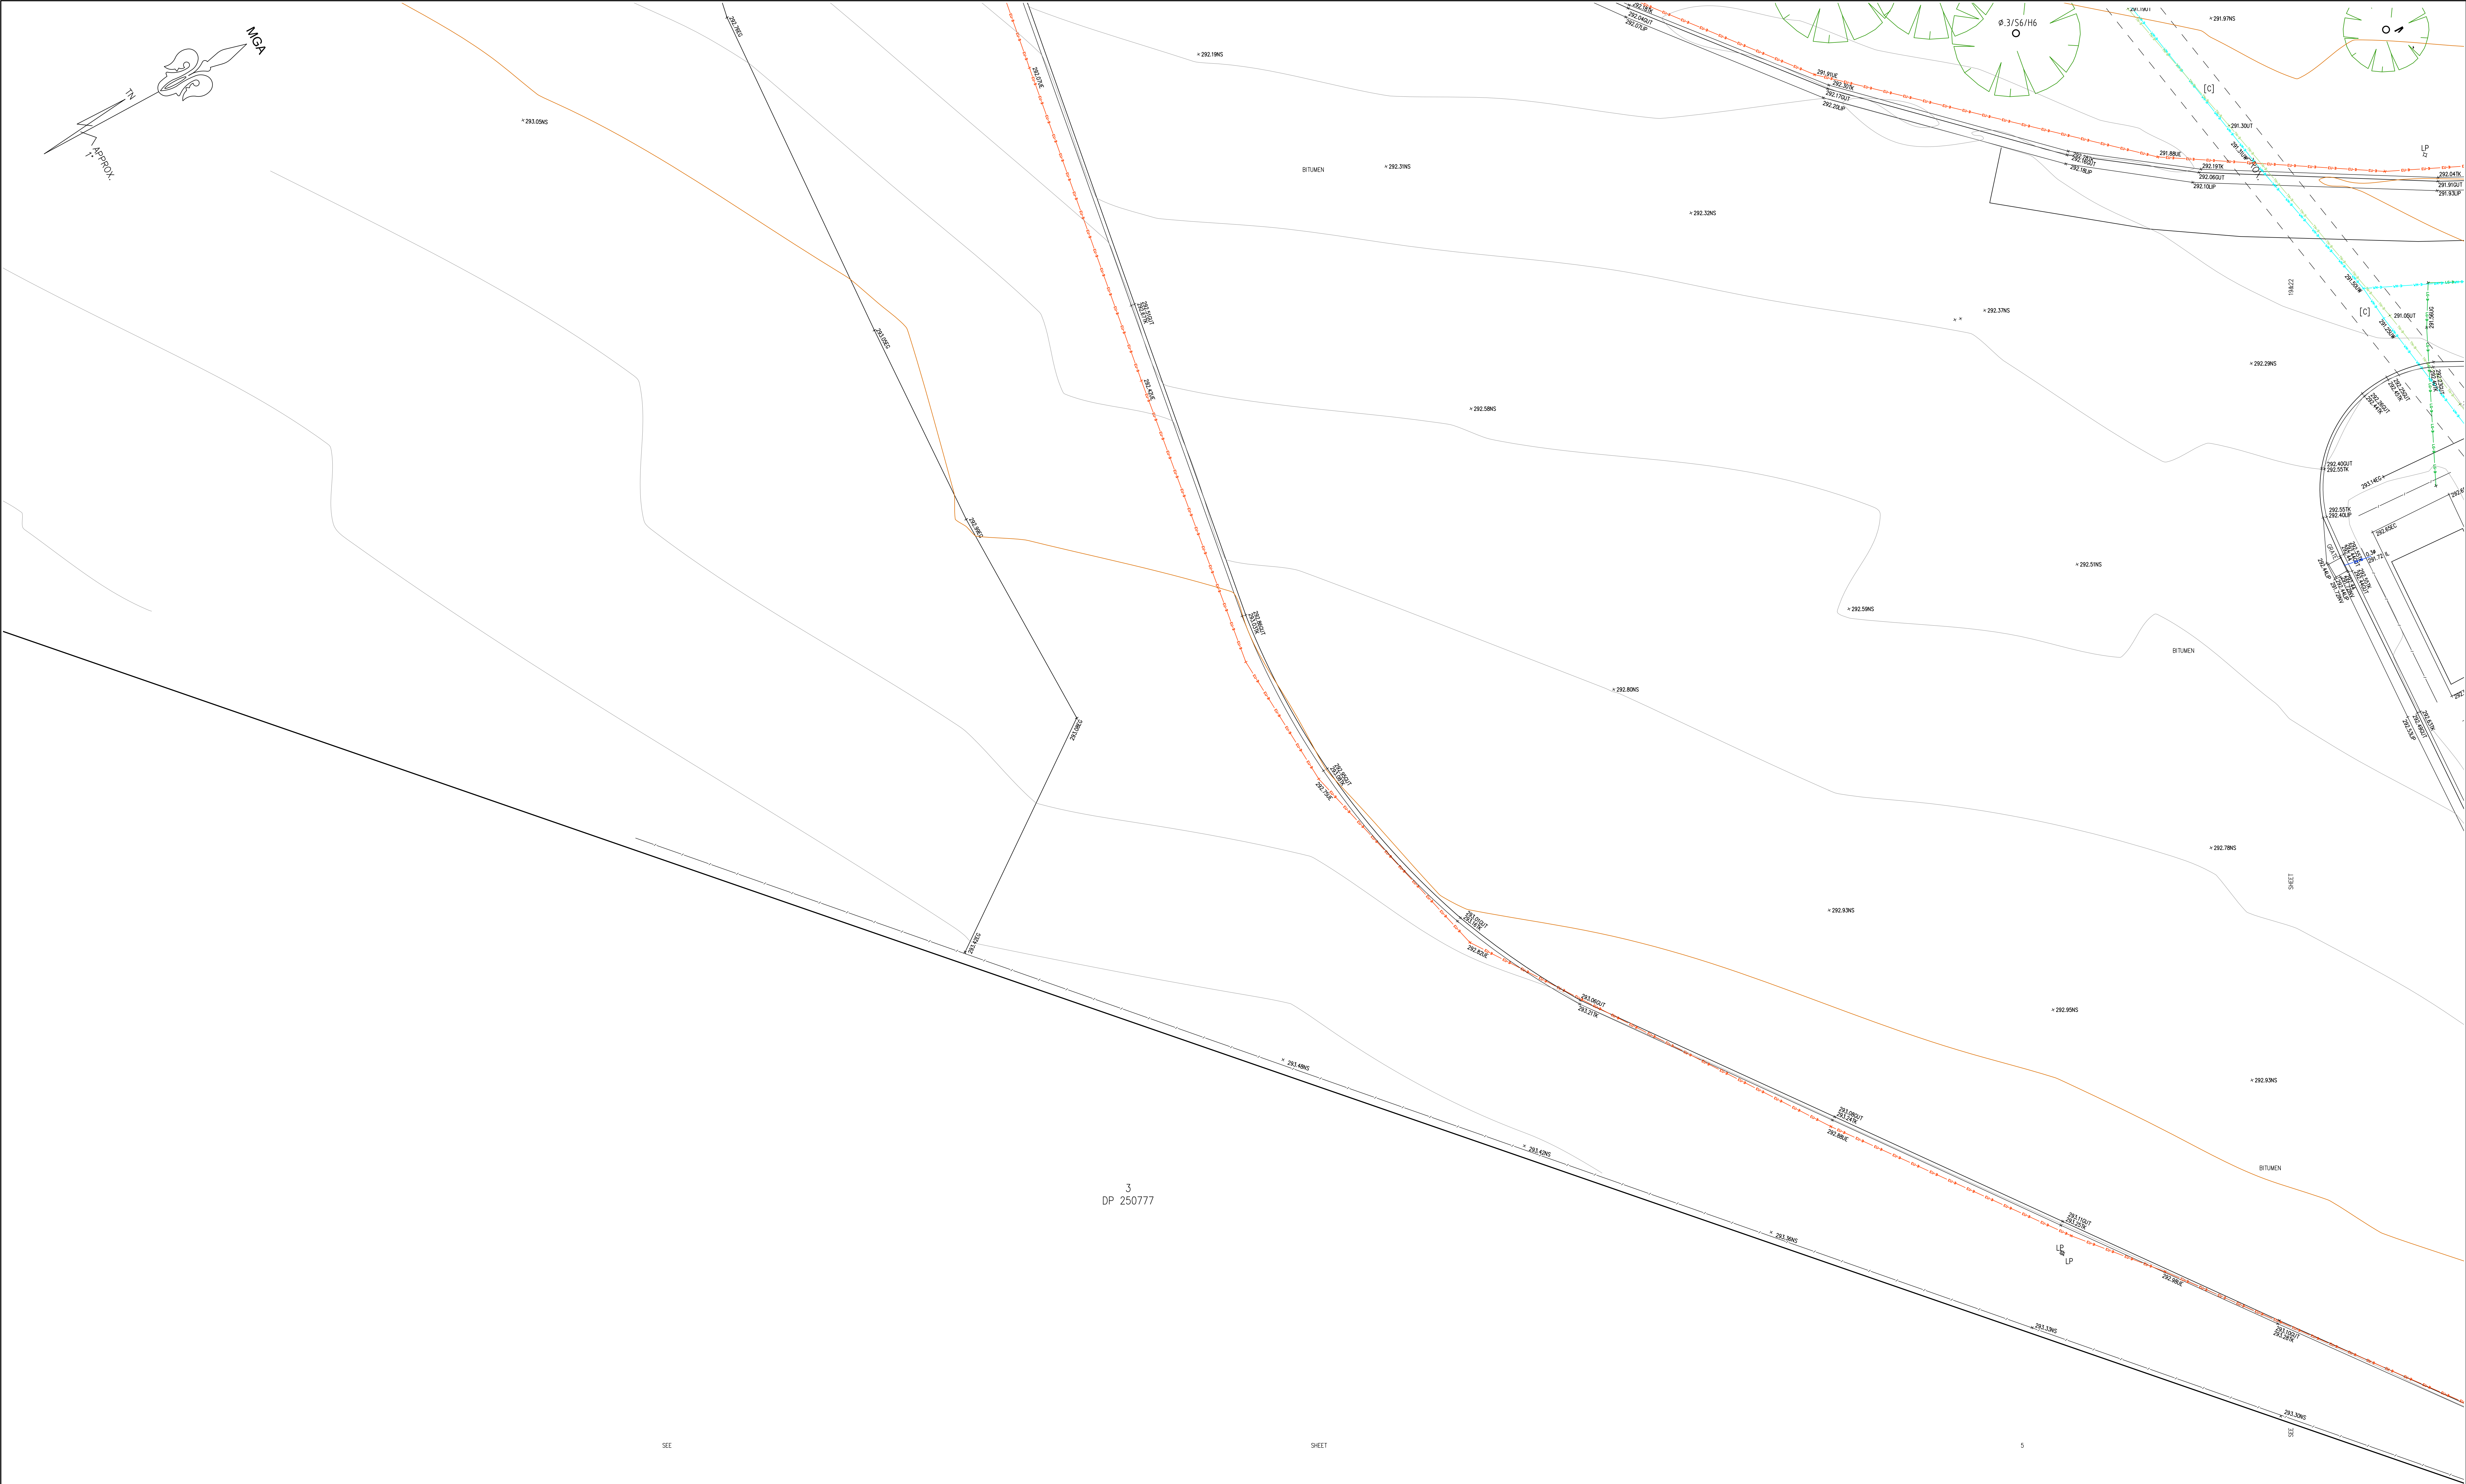



TSS

TOTAL SURVEYING SOLUTIONS

LANE COVE | CAMDEN | MANLY VALE | CENTRAL COAST


NOTE:
INFORMATION CONTAINED IN THIS PLAN IS THE COPYRIGHT OF TOTAL SURVEYING SOLUTIONS. THE USE OR DUPLICATION WITHOUT THE WRITTEN CONSENT OF TOTAL SURVEYING SOLUTIONS CONSTITUTES AN INFRINGEMENT OF COPYRIGHT.

REVISION No.	REVISION DATE:	COMMENT:
B	8/12/2020	AMENDMENTS

LEGEND:

EB - EDGE OF BITUMEN
EC - EDGE OF CONCRETE
TB - TOP OF BANK
BB - BOTTOM OF BANK
TW - TOP OF WINDOW
BW - BOTTOM OF WINDOW

TG - TOP OF GUTTER
RR - ROOF RIDGE
FL - FLOOR LEVEL
INV - INVERT LEVEL
ELEC - ELECTRICAL PIT
Ø.4/S10/H16 - DIAMETER/SPREAD/HEIGHT

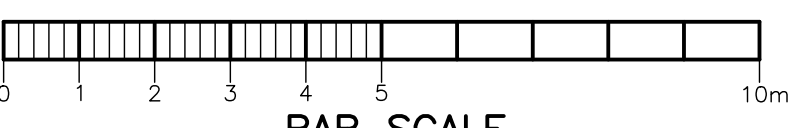


BAR SCALE
PLOTTED SCALE 1:100 (A0 SIZE SHEET)

PLAN SHOWING DETAIL & LEVELS
LOT 1 DP1147096 & LOT 12 DP773041

CLIENT:	AMPOL
PROJECT:	PROJECT COMPASS
ADDRESS:	HUME HIGHWAY, PHEASANTS NEST


JOB No.: 202190	LGA: WOLLONDILLY
PLAN No.: 202190-1(RevB)	DATUM: AHD
DATE: 17/11/2020	SCALE: 1:100@A0
DRAWN: CC	CONT. INTERVAL: 0.2m
CHK: GS	SHEET 18 OF 23



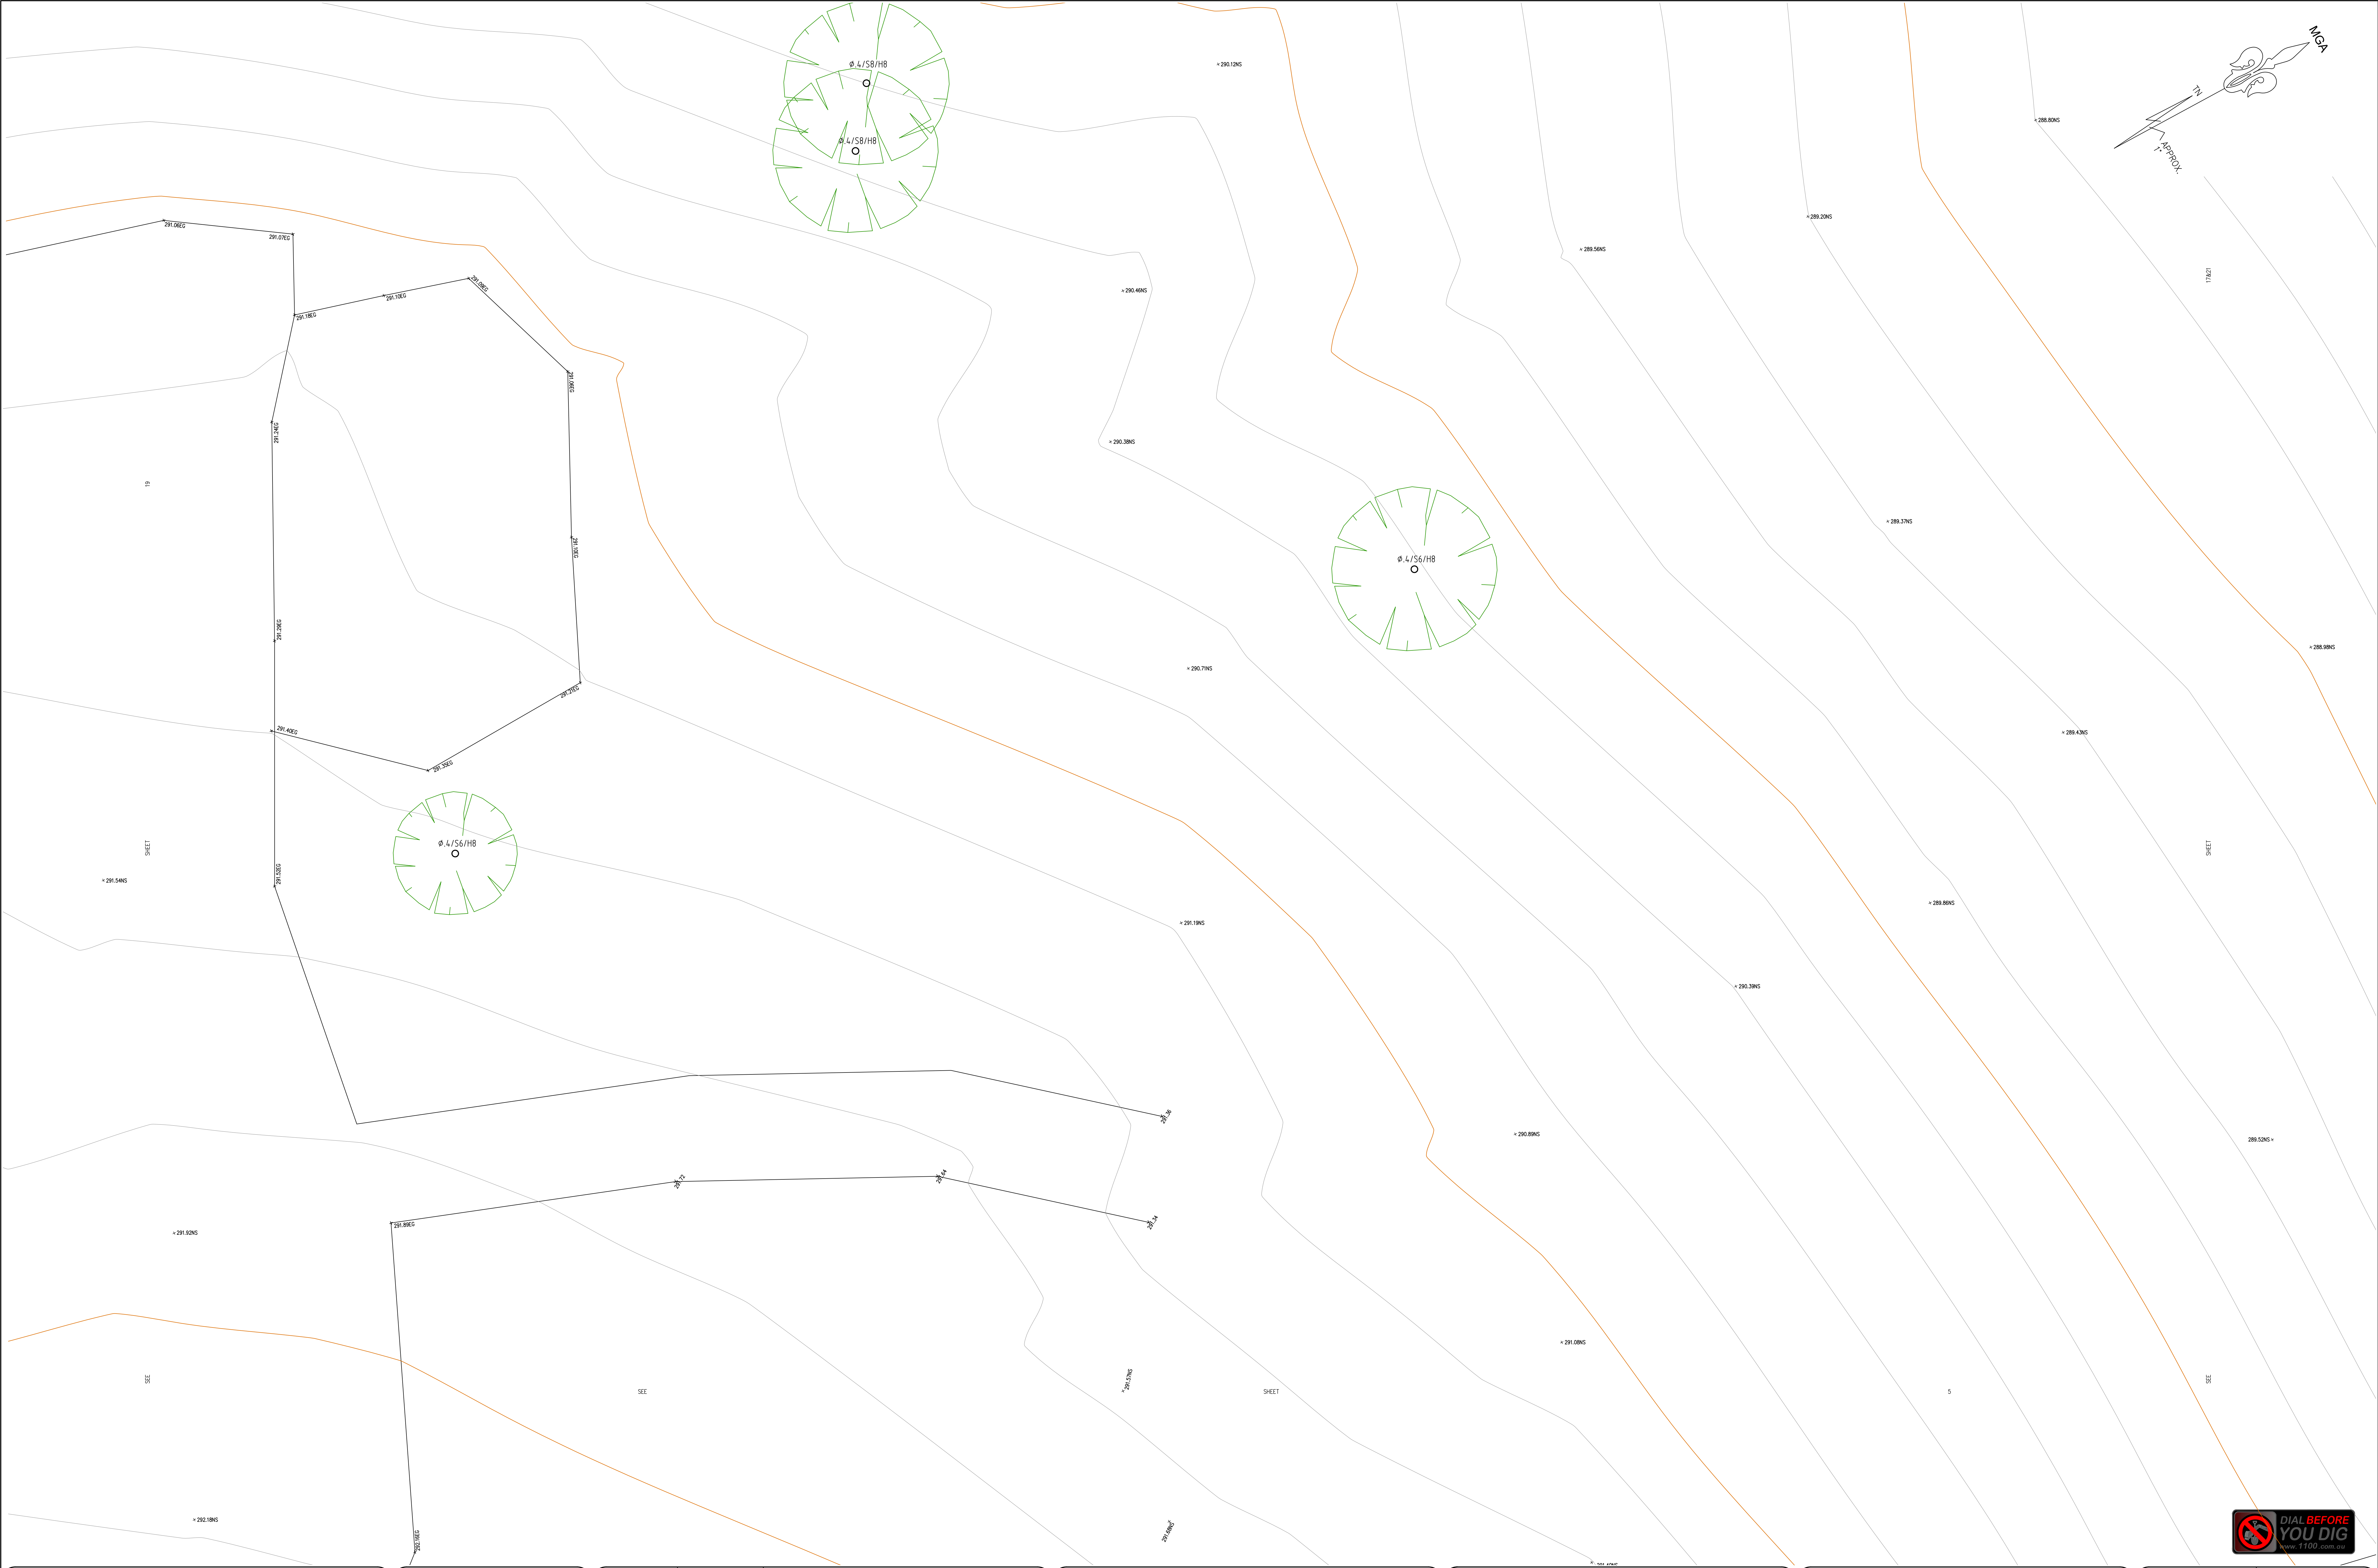

REVISION No.	REVISION DATE:	COMMENT:
B	8/12/2020	AMENDMENTS

LEGEND:	
EB - EDGE OF BITUMEN	TG - TOP OF GUTTER
EC - EDGE OF CONCRETE	RR - ROOF RIDGE
TB - TOP OF BANK	FL - FLOOR LEVEL
BB - BOTTOM OF BANK	INV - INVERT LEVEL
TW - TOP OF WINDOW	ELEC - ELECTRICAL PIT
BW - BOTTOM OF WINDOW	Ø 4.1/56/HB - DIAMETER/SPREAD/HEIGHT

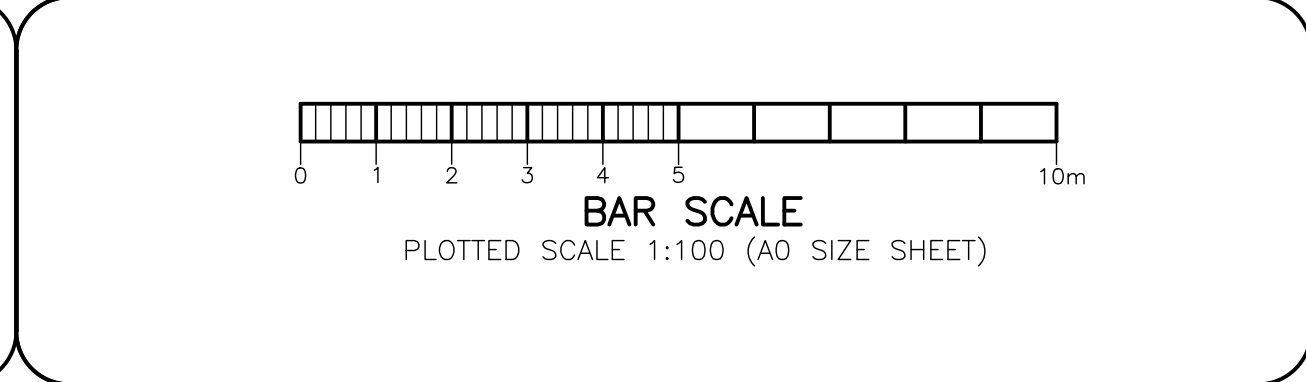

PLAN SHOWING DETAIL & LEVELS LOT 1 DP1147096 & LOT 12 DP773041	
CLIENT:	AMPOL
PROJECT:	PROJECT COMPASS
ADDRESS:	HUME HIGHWAY, PHEASANTS NEST

JOB No.: 202190	LGA: WOLLONDILLY
PLAN No.: 202190-1(RevB)	DATUM: AHD
DATE: 17/11/2020	SCALE: 1:100@A0
DRAWN: CC	CONT. INTERVAL: 0.2m
CHK: GS	SHEET 20 OF 23

