


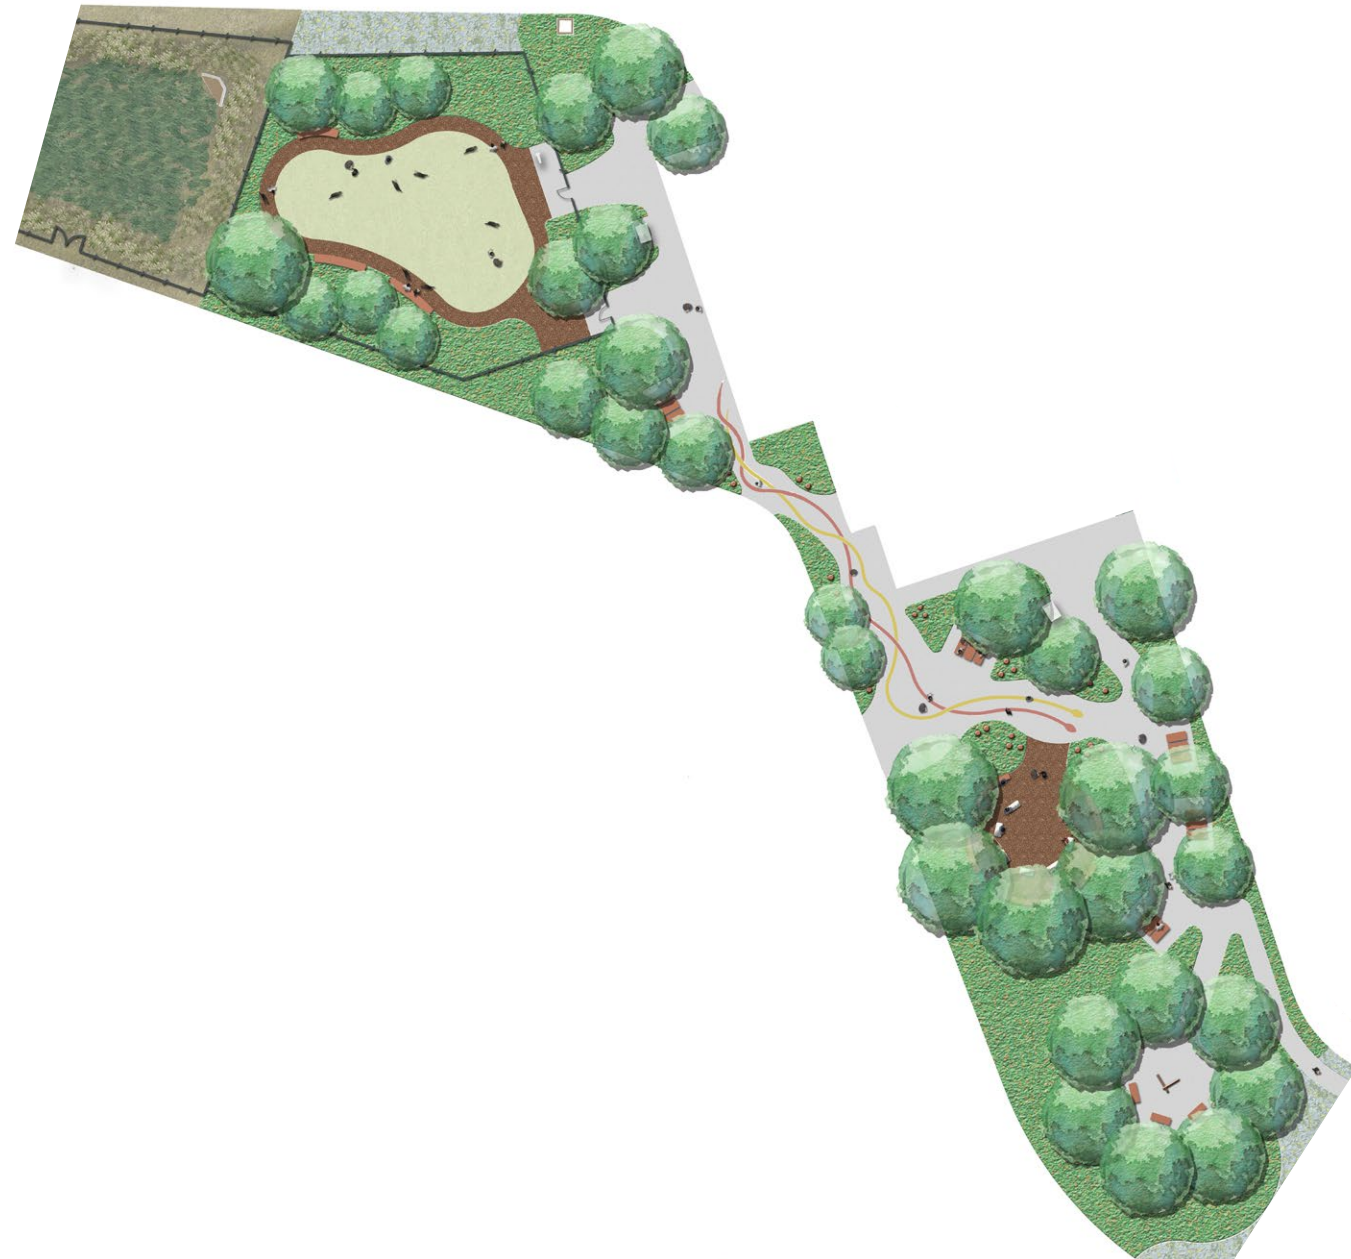

Redevelopment of Highway Service Centres (M31)

Pheasants Nest Southbound Landscape Plans


Issue: Development Application - RFI Response

06.10.21

Drawing Schedule

- L01 Cover Sheet
- L02 Southbound Landscape Plan 1 of 2
- L03 Southbound Landscape Plan 2 of 2
- L04 Southbound Non-Committal Rest Area Plan
- L05 Southbound Planting Palette
- L06 Southbound Planting Schedule

Revisions					General Notes		Drawing Notes		FOR DA NOT TO BE USED DURING CONSTRUCTION		North		CONSULTANT		Client		Project		Scale		Project Number	
H	DA - RFI RESPONSE	06/10/21	JM	DH	Do not scale this drawing. The drawing shows design intent only. All dimensions to be checked on site prior to construction or production. Construction details to be confirmed by contractor/manufacturer. This is a computer generated drawing. Do not amend by hand. Figure dimensions are to be used. Contact architect for clarification if dimensions are not clear. All dimensions are in millimeters. All discrepancies and omissions on site must be reported to the architect for their comments or approval prior to commencing work.				PHILLIPSMARLER ABN 43 353 412 187 Suite 203 27-39 Abercrombie St Chippendale NSW 2008 PO Box 247 Broadway NSW 2007 Nom. Architect: D Phillips Reg. No. 4841	Telephone 02 9698 5933 Facsimile 02 9698 5944 mail@phillipsmarler.com.au www.phillipsmarler.com.au		REDEVELOPMENT OF HIGHWAY SERVICE CENTRE PHEASANTS NEST (M31) Location M31 HUME HIGHWAY PHEASANTS NEST, NSW, 2574	-	219232								
G	FOR DA	14/04/21	JM	DH																		
F	FOR DA	07/04/21	JM	DH																		
E	DA FOR REVIEW	30/03/21	JM	DH																		
D	RMS APPROVAL	15/02/21	JM	DH																		
C	RMS APPROVAL	11/02/21	JM	DH																		
B	PRE DA ISSUE	15/12/21	JM	DH																		
A	PRELIMINARY CONCEPT	04/12/20	JM	DH																		
Issue	Description	Date	Chk	Int									Project Code		Discipline code		Drawing Number		Issue			
													PNS		LA		L 0 1		H			

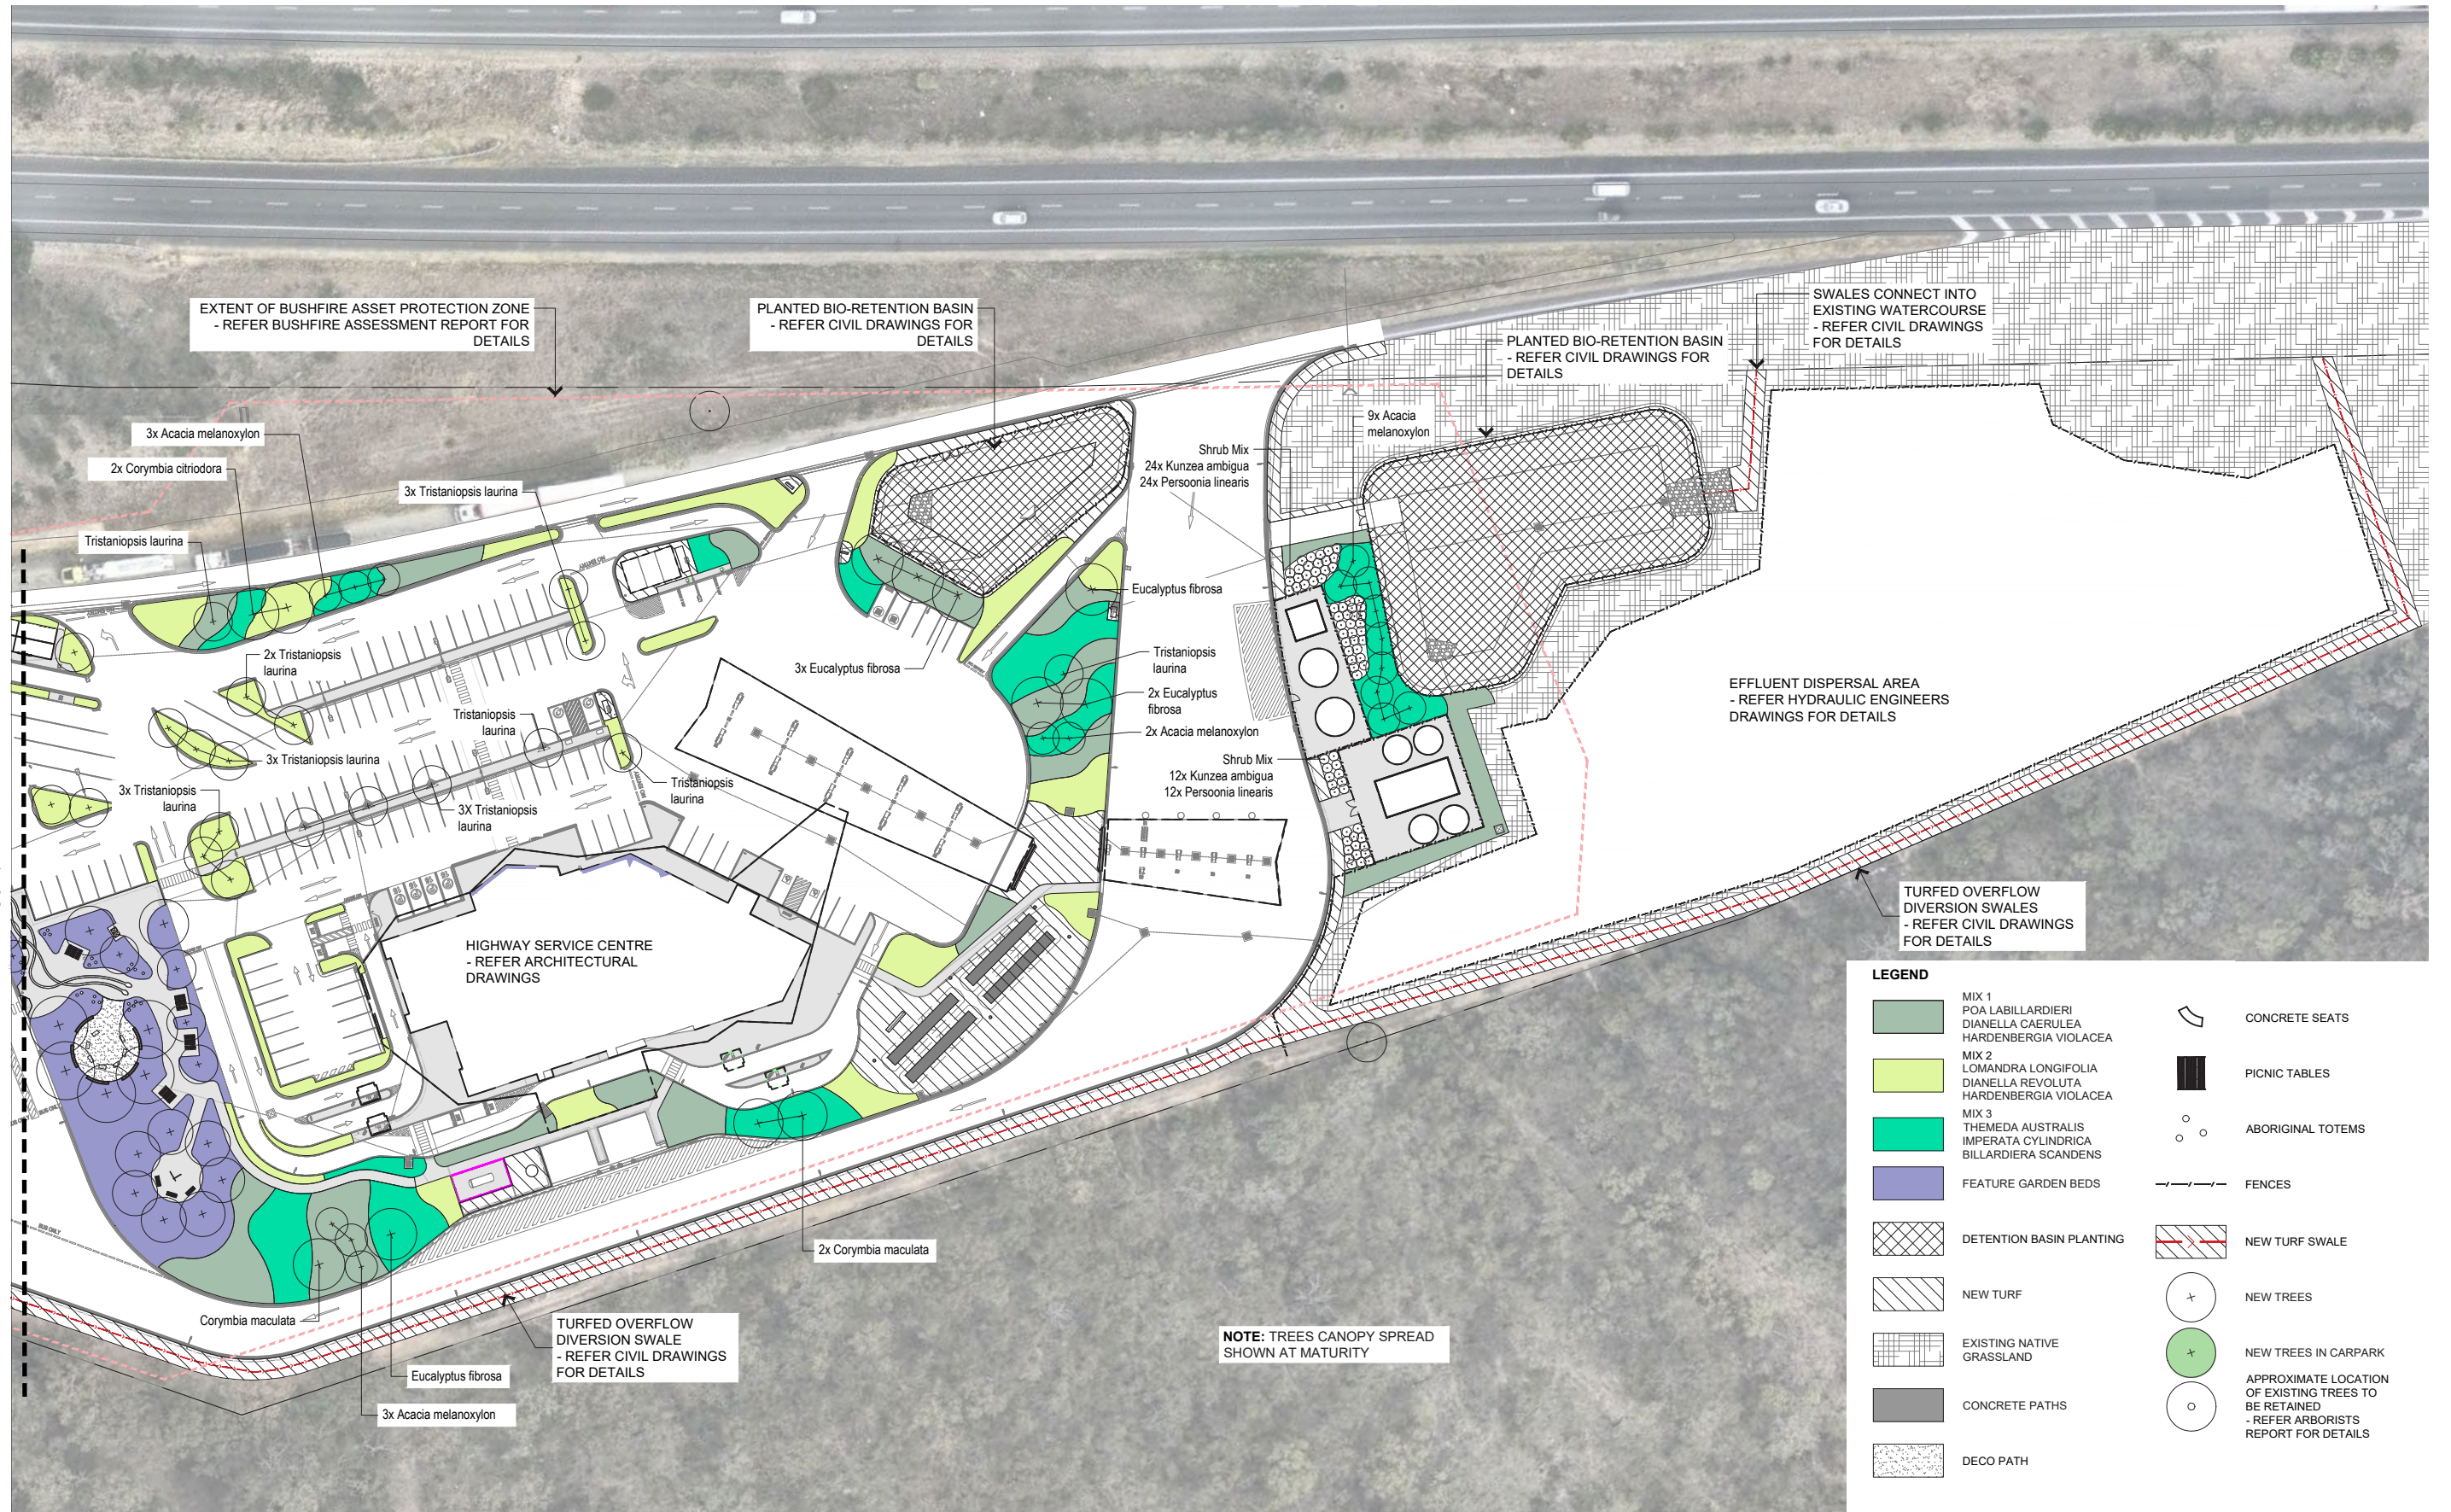

LEGEND

MIX 1 POA LABILLARDIERI DIANELLA CAERULEA HARDENBERGIA VIOLACEA	CONCRETE SEATS
MIX 2 LOMANDRA LONGIFOLIA DIANELLA REVOLUTA HARDENBERGIA VIOLACEA	PICNIC TABLES
MIX 3 THEMEDA AUSTRALIS IMPERATA CYLINDRICA BILLARDIERA SCANDENS	ABORIGINAL TOTEMS
FEATURE GARDEN BEDS	FENCES
DETENTION BASIN PLANTING	NEW TURF SWALE
NEW TURF	NEW TREES
EXISTING NATIVE GRASSLAND	NEW TREES IN CARPARK
CONCRETE PATHS	APPROXIMATE LOCATION OF EXISTING TREES TO BE RETAINED - REFER ARBORISTS REPORT FOR DETAILS
DECO PATH	

Revisions				General Notes				Drawing Notes				FOR DA NOT TO BE USED DURING CONSTRUCTION								CONSULTANT								Client								Project				Scale				Project Number	
H DA - RFI RESPONSE 06/10/21 JM DH Do not scale this drawing. The drawing shows design intent only. All dimensions to be checked on site prior to construction or production. Construction details to be confirmed by contractor/manufacturer. This is a computer generated drawing. Do not amend by hand. Figure dimensions are to be used. Contact architect for clarification if dimensions are not clear. All dimensions are in millimeters. All discrepancies and omissions on site must be reported to the architect for their comments or approval prior to commencing work.				FOR DA 14/04/21 JM DH				Scale: 1:500 @ A1 / 1:1000 @ A3																				REDEVELOPMENT OF HIGHWAY SERVICE CENTRE PHEASANTS NEST (M31)				1:500 @ A1				219232	
F FOR DA 07/04/21 JM DH	

A photograph of a large, dense shrub or small tree with numerous white flowers. The plant is in full bloom, with the white flowers contrasting sharply against the green foliage. The background shows more trees and a clear blue sky.

A large, dense, bushy plant with vibrant red, feathery flowers and green foliage, growing in a white container. The plant is overflowing with numerous small, bright red flowers that create a striking contrast with the green leaves. It is situated outdoors, with a paved area and a road visible in the background.



A large, dense bush of purple flowers, likely Salvia, growing in a garden bed. The flowers are small and numerous, creating a vibrant purple mass. The leaves are green and serrated. The bush is situated next to a light-colored stone or concrete wall. In the background, there are trees and other garden plants.

A large, dense bush of purple flowers, likely Salvia, in a garden setting. The flowers are small and numerous, creating a vibrant purple mass. The leaves are green and serrated. The bush is situated in a garden bed with a light-colored border. In the background, there are trees and a dark structure, possibly a trellis or fence.



A photograph of a lush garden bed. In the foreground, there are large, broad-leafed plants with bright green leaves. Behind them, tall, thin grasses or reeds grow densely. In the background, a wooden fence or railing is visible, and beyond that, a body of water and a bridge can be seen under a clear sky.




A large, dense clump of tall, feathery grass, likely a fountain grass, growing in a garden bed next to a sidewalk and a staircase. The grass has long, thin blades and large, airy, tan-colored seed heads. The background shows a concrete sidewalk, a black metal staircase, and other green foliage.

Revisions					General Notes		Drawing Notes		FOR DA NOT TO BE USED DURING CONSTRUCTION		CONSULTANT		Client		Project		Scale		Project Number	
H	DA - RFI RESPONSE	06/10/21	JM	DH	Do not scale this drawing. The drawing shows design intent only. All dimensions to be checked on site prior to construction or production. Construction details to be confirmed by contractor/manufacturer. This is a computer generated drawing. Do not amend by hand. Figure dimensions are to be used. Contact architect for clarification if dimensions are not clear. All dimensions are in millimeters. All discrepancies and omissions on site must be reported to the architect for their comments or approval prior to commencing work.				Suite 203 27-39 Abercrombie St Chippendale NSW 2006	Telephone 02 9698 5933 Facsimile 02 9698 5944		REDEVELOPMENT OF HIGHWAY SERVICE CENTRE PHEASANTS NEST (M31)	Location M31 HUME HIGHWAY PHEASANTS NEST, NSW, 2574 SOUTHBOUND	-	219232	Drawing				
F	FOR DA	07/04/21	JM	DH												Southbound Planting Palette				
E	DA FOR REVIEW	30/03/21	JM	DH																
D	RMS APPROVAL	15/02/21	JM	DH																
C	RMS APPROVAL	11/02/21	JM	DH																
B	PRE DA ISSUE	15/12/21	JM	DH																
A	PRELIMINARY CONCEPT	04/12/20	JM	DH																
Issue	Description	Date	Chk	Int																

Pheasants Nest Southbound Planting Schedule

CODE	SPECIES	COMMON NAME	POT SIZE	MATURE HEIGHT & SPREAD	SPACING / QUANTITY	TOTAL
Trees						
	Acacia melanoxylon	Australian Blackwood	45L	15x5m	As Shown	32
	Corymbia maculata	Spotted Gum	100L	30x9m	As Shown	41
	Eucalyptus fibrosa	Red Ironbark	100L	30x8m	As Shown	12
	Lophostemon confertus	Queensland Brush Box	100L	15x10m	As Shown	5
	Tristaniopsis laurina	Water Gum	100L	12x6m	As Shown	36
Shrubs						
	Callistemon viminalis 'Captain Cook'	Captain Cook Bottlebrush	200mm	2x1.5m	As Shown	16
	Kunzea ambigua	Tick Bush	45L	3x2m	As Shown	36
	Melaleuca thymifolia	Thyme honey-myrtle	200mm	1.2x2m	As Shown	38
	Persoonia linearis	Narrow-Leaved Geebung	45L	3x2m	As Shown	36
Plant Mix 1 @ 5 plants per m²						
	Dianella caerulea	Flax Lily	Tube	1x0.5m	2/m ²	3790
	Poa labillardieri	Tussock Grass	Tube	1x0.7m	2/m ²	3790
	Hardenbergia violacea	Native Lilac	140mm	0.5x1.5m	1/m ²	1895
Plant mix 2 @ 6 plants per m²						
	Lomandra longifolia	Mat Rush	Tube	0.6x0.6m	3/m ²	5367
	Dianella revoluta	Black Anther Lily	Tube	1x0.5m	2/m ²	3578
	Hardenbergia violacea	Native Lilac	140mm	0.5x1.5m	1/m ²	1789
Plant mix 3 @ 6 plants per m²						
	Themeda australis	Kangaroo Grass	Tube	1x0.5m	3/m ²	4188
	Imperata cylindrica	Baldy Grass	Tube	1.5x1m	2/m ²	2789
	Billardiera scandens	Apple Berry	140mm	scrambler	1/m ²	1396
Bio-Basin Planting Beds						
PEN Naf	Pennisetum alopecuroides 'Nafray'	Swamp Foxtail Gras	Tube	0.7x0.8m	5/m ²	2304
GOO ova	Goodenia ovata	Gold Cover	Tube	scrambler	1/m ²	384
LOM lon	Lomandra longifolia	Mat Rush	Tube	0.6x0.6m	6/m ²	1920
CAR app	Carex apressa	Tall Sedge	Tube	1x1m	6/m ²	1980
FIC nod	Ficinia nodosa	Nobby Club Rush	Tube	0.8x0.7m	7/m ²	2541
JUN usi	Juncus usitatus	Common Rush	Tube	1x0.5m	7/m ²	2947
Feature Planting Beds						
DIA cae	Dianella caerulea 'Little Jess'	Flax Lily	Tube	0.4x0.4m	7/m ²	2465
DOR exc	Doryanthes excelsa	Gymea Lily	300mm	4x3m	As Shown	13
LOM lon	Lomandra longifolia	Mat Rush	Tube	0.6x0.6m	6/m ²	2464
THE aus	Themeda australis	Kangaroo Grass	Tube	1x0.5m	5m ²	1720
VIO hed	Viola hederacea	Native Violet	140mm	scrambler	11/m ²	308
WES LH	Westringia fruticosa 'Low Horizon'	Coastal Rosemary	140mm	0.3x0.7m	3/m ²	288
Turf Areas - 4069m²						
	Zoysia macrantha MAC03	Nara Native Zoysia	-	-	-	-

[illegible]

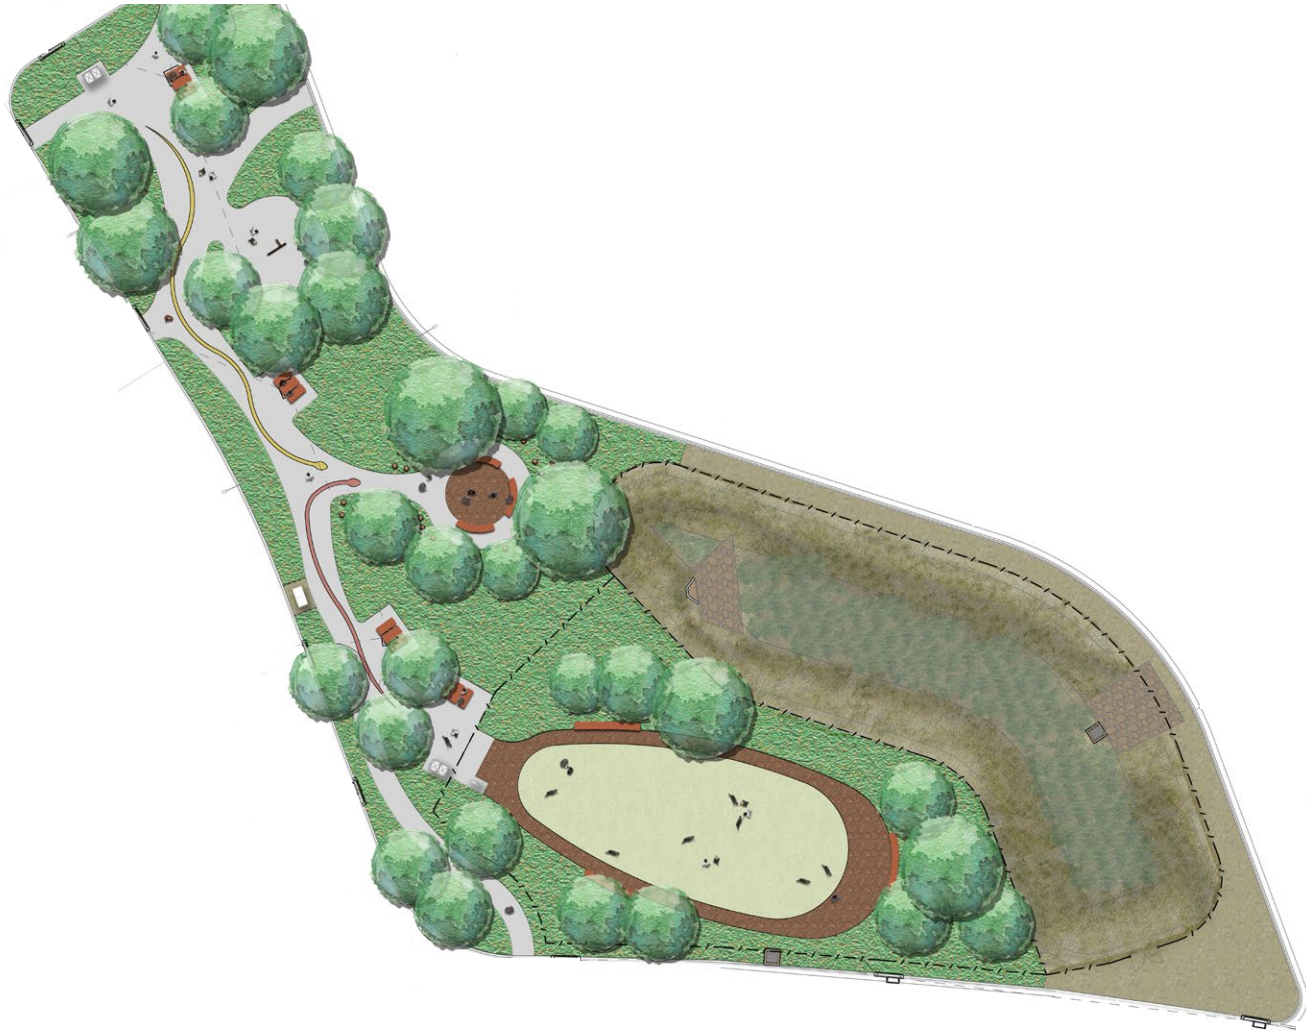

Redevelopment of Highway Service Centres (M31)

Pheasants Nest Northbound Landscape Plans

Issue: Development Application - RFI Response

06.10.21

Drawing Schedule

- L01 Cover Sheet
- L02 Northbound Landscape Plan
- L03 Northbound Non-Committal Rest Area Plan
- L04 Northbound Planting Palette
- L05 Northbound Planting Schedule

Revisions					General Notes	Drawing Notes	FOR DA NOT TO BE USED DURING CONSTRUCTION	CONSULTANT	Client	Project	Scale	Project Number
H	DA - RFI RESPONSE	06/10/21	JM	DH	Do not scale this drawing. The drawing shows design intent only. All dimensions to be checked on site prior to construction or production. Construction details to be confirmed by contractor/manufacturer. This is a computer generated drawing. Do not amend by hand. Figure dimensions are to be used. Contact architect for clarification if dimensions are not clear. All dimensions are in millimeters. All discrepancies and omissions on site must be reported to the architect for their comments or approval prior to commencing work.				REDEVELOPMENT OF HIGHWAY SERVICE CENTRE PHEASANTS NEST (M31)	-	219232	
G	FOR DA	07/04/21	JM	DH								
F	DA FOR REVIEW	30/03/21	JM	DH								
E	RMS APPROVAL	15/02/21	JM	DH								
D	RMS APPROVAL	11/02/21	JM	DH								
C	FOR COORDINATION	03/02/21	JM	DH								
B	PRE DA ISSUE	15/12/21	JM	DH								
A	PRELIMINARY CONCEPT	04/12/20	JM	DH								
Issue		Description		Date	Chk							Int

LEGEND

MIX 1 POA LABILLARDIERI DIANELLA CAERULEA HARDENBERGIA VIOLACEA		CONCRETE SEATS
MIX 2 LOMANDRA LONGIFOLIA DIANELLA REVOLUTA HARDENBERGIA VIOLACEA		PICNIC TABLES
MIX 3 THEMEDA AUSTRALIS IMPERATA CYLINDRICA BILLARDIERA SCANDENS		ABORIGINAL TOTEMS
FEATURE GARDEN BEDS		FENCES
DETENTION BASIN PLANTING		NEW TURF SWALE
NEW TURF		EXISTING PLANTED SWALE
EXISTING NATIVE GRASSLAND		NEW TREES
CONCRETE PATHS		NEW TREES IN CARPARK
DECO PATH		APPROXIMATE LOCATION OF EXISTING TREES TO BE RETAINED - REFER ARBORISTS REPORT FOR DETAILS



Revisions					General Notes		Drawing Notes		FOR DA NOT TO BE USED DURING CONSTRUCTION		CONSULTANT		Client		Project		Scale		Project Number	
H	DA - RFI RESPONSE	06/10/21	JM	DH	Do not scale this drawing. The drawing shows design intent only. All dimensions to be checked on site prior to construction or production. Construction details to be confirmed by contractor/manufacturer. This is a computer generated drawing. Do not amend by hand. Figure dimensions are to be used. Contact architect for clarification if dimensions are not clear. All dimensions are in millimeters. All discrepancies and omissions on site must be reported to the architect for their comments or approval prior to commencing work.				PHILLIPSMARLER ABN 43 353 412 187 Suite 203 27-39 Abercrombie St Chippendale NSW 2008 PO Box 247 Broadway NSW 2007 Nom. Architect: D Phillips Reg. No. 4841	Telephone 02 9696 5933 Facsimile 02 9696 5944 mail@phillipsmarler.com.au www.phillipsmarler.com.au		REDEVELOPMENT OF HIGHWAY SERVICE CENTRE PHEASANTS NEST (M31)		1:500 @ A1 1:1000 @ A3		219232				
G	FOR DA	07/04/21	JM	DH								Drawing		Northbound Landscape Plan						
F	DA FOR REVIEW	30/03/21	JM	DH																
D	RMS APPROVAL	15/02/21	JM	DH																
E	RMS APPROVAL	11/02/21	JM	DH																
C	FOR COORDINATION	03/02/21	JM	DH																
B	PRE DA ISSUE	15/12/21	JM	DH																
A	PRELIMINARY CONCEPT	04/12/20	JM	DH																
Issue Description Date Chk Int													Project Code Discipline code Drawing Number Issue		PNN LA L02 H					

- ① Yarning Circle
- ② Aboriginal Motifs on Concrete
- ③ Fenced Dog-Off-leash Area
- ④ Edward Kenna Memorial
- ⑤ Existing Stormwater Drainage Swale
- ⑥ Feature Memorial Trees (Refer Landscape Plans for Species)
- ⑦ New Planted Bio-Retention Basin

	Feature Planting Beds
	Existing Grassland
	Concrete Paths
	Decomposed Granite Paths
	Aboriginal Totems
	Fences
	Benches
	Picnic Table Settings
	New Trees
	Approximate Location of Existing Trees



Revisions				General Notes				Drawing Notes				FOR DA NOT TO BE USED DURING CONSTRUCTION								CONSULTANT				Client				Project				Scale				Project Number			
H	DA - RFI RESPONSE			06/10/21	JM	DH	Do not scale this drawing. The drawing shows design intent only. All dimensions to be checked on site prior to construction or production. Construction details to be confirmed by contractor/manufacturer. This is a computer generated drawing. Do not amend by hand. Figure dimensions are to be used. Contact architect for clarification if dimensions are not clear. All dimensions are in millimeters. All discrepancies and omissions on site must be reported to the architect for their comments or approval prior to commencing work.	Scale: 1:200 @ A1 / 1:400 @ A3 						Suite 203 Telephone 02 9698 5933 27-39 Abercrombie St Facsimile 02 9698 5944 Chippendale NSW 2006		Nom. Architect: D.Phillips Reg. No. 4841		Discipline code www.phillipsmarler.com.au				REDEVELOPMENT OF HIGHWAY SERVICE CENTRE PHEASANTS NEST (M31)		Location M31 HUME HIGHWAY PHEASANTS NEST, NSW, 2574 NORTHBOUND		1:200 @ A1 1:400 @ A3		Drawing Northbound Non-Committal Rest Area Plan		Project Code Discipline code Drawing Number Issue PNN LA L03 H		219232							
F	DA FOR REVIEW			07/04/21	JM	DH																																	
E	RMS APPROVAL			30/03/21	JM	DH																																	
D	RMS APPROVAL			15/02/21	JM	DH																																	
C	FOR COORDINATION			11/02/21	JM	DH																																	
B	PRE DA ISSUE			03/02/21	JM	DH																																	
A	PRELIMINARY CONCEPT			15/12/21	JM	DH																																	
Issue Description				Date	Chk	Int																																	

Feature Trees



Lophostemon confertus



Corymbia maculata



Eucalyptus fibrosa



Tristaniopsis laurina



Acacia melanoxylon

Screening Shrubs



Kunzea ambigua



Persoonia linearis

Feature planting



Callistemon 'Captain Cook'



Melaleuca thymifolia



Doryanthes excelsa



Lomandra longifolia




Themeda australis



Dianella caerulea



Westringia fruticosa
'Low Horizon'

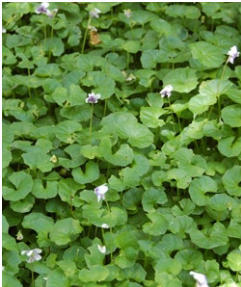

Viola hederacea

Planting Mix 1



Poa labillardieri



Dianella caerulea



Hardenbergia violacea

Planting Mix 2



Lomandra longifolia



Dianella revoluta



Hardenbergia violacea

Detention Basin Planting



Carex appressa



Ficinia nodosa



Juncus usitatus



Lomandra longifolia



Goodenia ovata



Pennisetum alopecuroides
'Nafray'

Planting Mix 3



Themeda australis



Imperata cylindrica



Billardiera scandens

Revisions					General Notes		Drawing Notes		FOR DA NOT TO BE USED DURING CONSTRUCTION				CONSULTANT phillipsmarler PHILLIPSMARLER ABN 43 353 412 187 Suite 203 27-39 Abercrombie St Chippendale NSW 2008 PO Box 247 Broadway NSW 2007 mail@phillipsmarler.com.au www.phillipsmarler.com.au		Client 		Project REDEVELOPMENT OF HIGHWAY SERVICE CENTRE PHEASANTS NEST (M31) Location M31 HUME HIGHWAY PHEASANTS NEST, NSW, 2574 NORTHBOUND		Scale - Drawing Northbound Planting Palette		Project Number 219232	
H	DA - RFI RESPONSE	06/10/21	JM	DH	Do not scale this drawing. The drawing shows design intent only. All dimensions to be checked on site prior to construction or production. Construction details to be confirmed by contractor/manufacturer. This is a computer generated drawing. Do not amend by hand. Figure dimensions are to be used. Contact architect for clarification if dimensions are not clear. All dimensions are in millimeters. All discrepancies and omissions on site must be reported to the architect for their comments or approval prior to commencing work.																	
G	DA FOR REVIEW	07/04/21	JM	DH																		
F	DA FOR REVIEW	30/03/21	JM	DH																		
E	RMS APPROVAL	15/02/21	JM	DH																		
D	RMS APPROVAL	11/02/21	JM	DH																		
C	FOR COORDINATION	03/02/21	JM	DH																		
B	PRE DA ISSUE	15/12/21	JM	DH																		
A	PRELIMINARY CONCEPT	04/12/20	JM	DH																		
Issue		Description		Date	Chk	Int																

Pheasants Nest Northbound Planting Schedule						
CODE	SPECIES	COMMON NAME	POT SIZE	MATURE HEIGHT & SPREAD	SPACING / QUANTITY	TOTAL
Trees						
	Acacia melanoxylon	Australian Blackwood	45L	15x5m	As Shown	34
	Corymbia maculata	Spotted Gum	100L	30x9m	As Shown	52
	Eucalyptus fibrosa	Red Ironbark	100L	30x8m	As Shown	11
	Lophostemon confertus	Queensland Brush Box	100L	15x10m	As Shown	2
	Tristaniopsis laurina	Water Gum	100L	12x6m	As Shown	32
Shrubs						
	Callistemon viminalis 'Captain Cook'	Captain Cook Bottlebrush	200mm	2x1.5m	As Shown	22
	Kunzea ambigua	Tick Bush	45L	3x2m	As Shown	31
	Melaleuca thymifolia	Thyme honey-myrtle	200mm	1.2x2m	As Shown	32
	Persoonia linearis	Narrow-Leaved Geebung	45L	3x2m	As Shown	31
Plant Mix 1 @ 5 plants per m ²						
	Dianella caerulea	Flax Lily	Tube	1x0.5m	2/m ²	5236
	Poa labillardieri	Tussock Grass	Tube	1x0.7m	2/m ²	5236
	Hardenbergia violacea	Native Lilac	140mm	0.5x1.5m	1m ²	2617
Plant mix 2 @ 6 plants per m ²						
	Lomandra longifolia	Mat Rush	Tube	0.6x0.6m	3/m ²	6495
	Dianella revoluta	Black Anther Lily	Tube	1x0.5m	2m ²	4323
	Hardenbergia violacea	Native Lilac	140mm	0.5x1.5m	1m ²	2157
Plant mix 3 @ 6 plants per m ²						
	Themeda australis	Kangaroo Grass	Tube	1x0.5m	3m ²	3479
	Imperata cylindrica	Baldy Grass	Tube	1.5x1m	2/m ²	2286
	Billardiera scandens	Apple Berry	140mm	scrambler	1/m ²	1193
Bio-Basin Planting Beds						
PEN Naf	Pennisetum alopecuroides 'Nafray'	Swamp Foxtail Gras	Tube	0.7x0.8m	5/m ²	2565
GOO ova	Goodenia ovata	Gold Cover	Tube	scrambler	1/m ²	513
LOM lon	Lomandra longifolia	Mat Rush	Tube	0.6x0.6m	6/m ²	1878
CAR app	Carex apressa	Tall Sedge	Tube	1x1m	6/m ²	2526
FIC nod	Ficinia nodosa	Nobby Club Rush	Tube	0.8x0.7m	7/m ²	2583
JUN usi	Juncus usitatus	Common Rush	Tube	1x0.5m	7/m ²	2870
Feature Planting Beds						
Dia cae	Dianella caerulea 'Little Jess'	Flax Lily	Tube	0.4x0.4m	7/m ²	3150
DOR exc	Doryanthes excelsa	Gymea Lily	300mm	4x3m	As Shown	11
LOM lon	Lomandra longifolia	Mat Rush	Tube	0.6x0.6m	6/m ²	2862
THE aus	Themeda australis	Kangaroo Grass	Tube	1x0.5m	5m ²	1675
VIO hed	Viola hederacea	Native Violet	140mm	scrambler	11/m ²	341
WES LH	Westringia fruticosa 'Low Horizon'	Coastal Rosmary	140mm	0.3x0.7m	3/m ²	524
Turf Areas - 3764m ²						
	Zoysia macrantha MAC03	Nara Native Zoysia	-	-	-	-

Revisions					General Notes		Drawing Notes		FOR DA NOT TO BE USED DURING CONSTRUCTION		North		CONSULTANT		phillipsmarler PHILLIPSMARLER ABN 43 353 412 187 Suite 203 27-39 Abercrombie St Chippendale NSW 2008 Telephone 02 9698 5933 Facsimile 02 9698 5944 mail@phillipsmarler.com.au www.phillipsmarler.com.au Nom. Architect: D Phillips Reg. No. 4841		Client				Project		Scale		Project Number	
DA - RF1 RESPONSE FOR DA DA FOR REVIEW RMS APPROVAL RMS APPROVAL FOR COORDINATION PRE DA ISSUE PRELIMINARY CONCEPT					06/10/21 JM DH 07/04/21 JM DH 30/03/21 JM DH 15/02/21 JM DH 11/02/21 JM DH 03/02/21 JM DH 15/12/21 JM DH 04/12/20 JM DH		Do not scale this drawing. The drawing shows design intent only. All dimensions to be checked on site prior to construction or production. Construction details to be confirmed by contractor/manufacturer. This is a computer generated drawing. Do not amend by hand. Figure dimensions are to be used. Contact architect for clarification if dimensions are not clear. All dimensions are in millimeters. All discrepancies and omissions on site must be reported to the architect for their comments or approval prior to commencing work.						REDEVELOPMENT OF HIGHWAY SERVICE CENTRE PHEASANTS NEST (M31)		-		219232									
													Drawing		Northbound Planting Schedule											
Issue					Description					Date					Chk		Int		Project Code		Discipline code		Drawing Number		Issue	
																			PNN		LA		L05		H	