




- LEGEND**
- PROPOSED FOOTPATH
 - EXISTING FOOTPATH
 - PROPOSED FOOTPATH ALIGNMENT
 - EXISTING FOOTPATH ALIGNMENT





NOT FOR CONSTRUCTION

PLOT DATE 15 Mar 2021
TIME 16:25:35
SCALE 1:400
AT A1 SIZE DRAWING
DRAWING FILE LOCATION / NAME V:\Vault\Projects_Urban\300178176-Rosemeadow\11. CAD\03_Info_Docs\300178176.03-20210305-FOOTPATH_[DT].dwg

INFORMATION DOCUMENT

300178176.03-20210305-FOOTPATH_[DT]

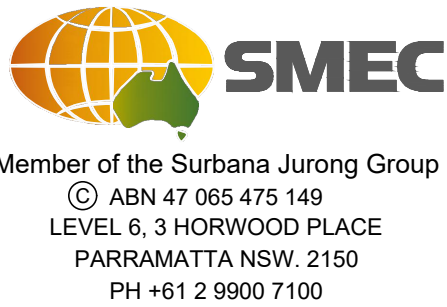

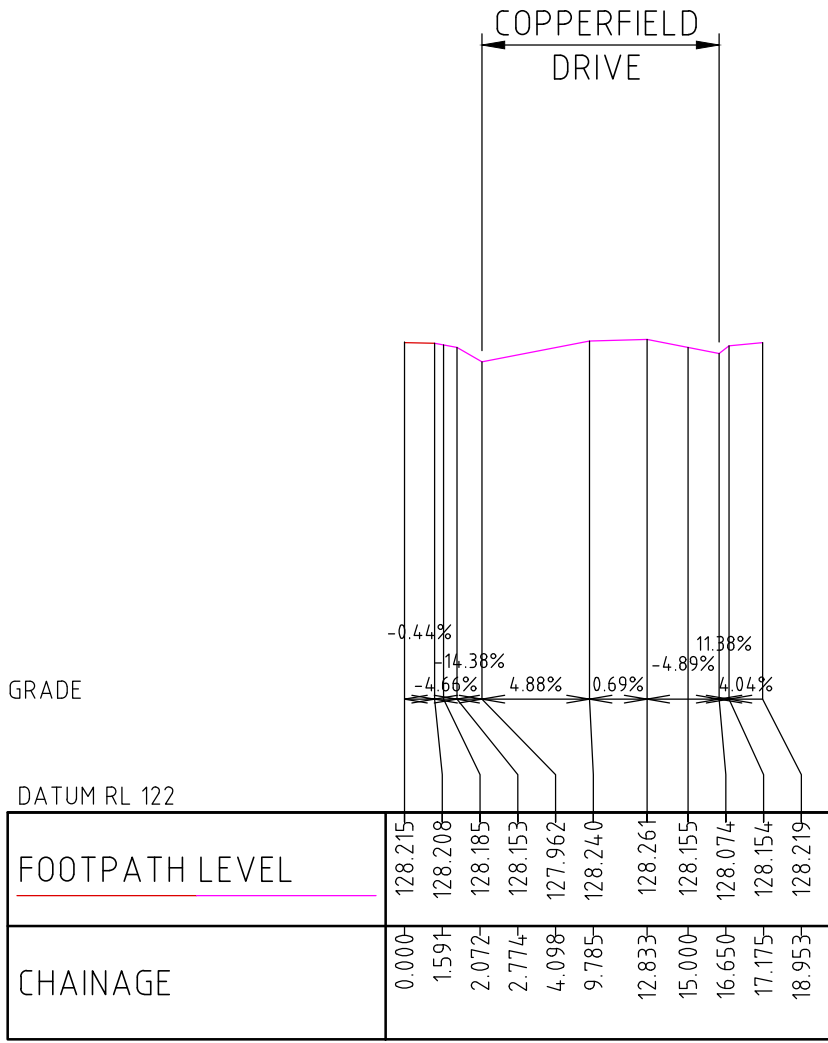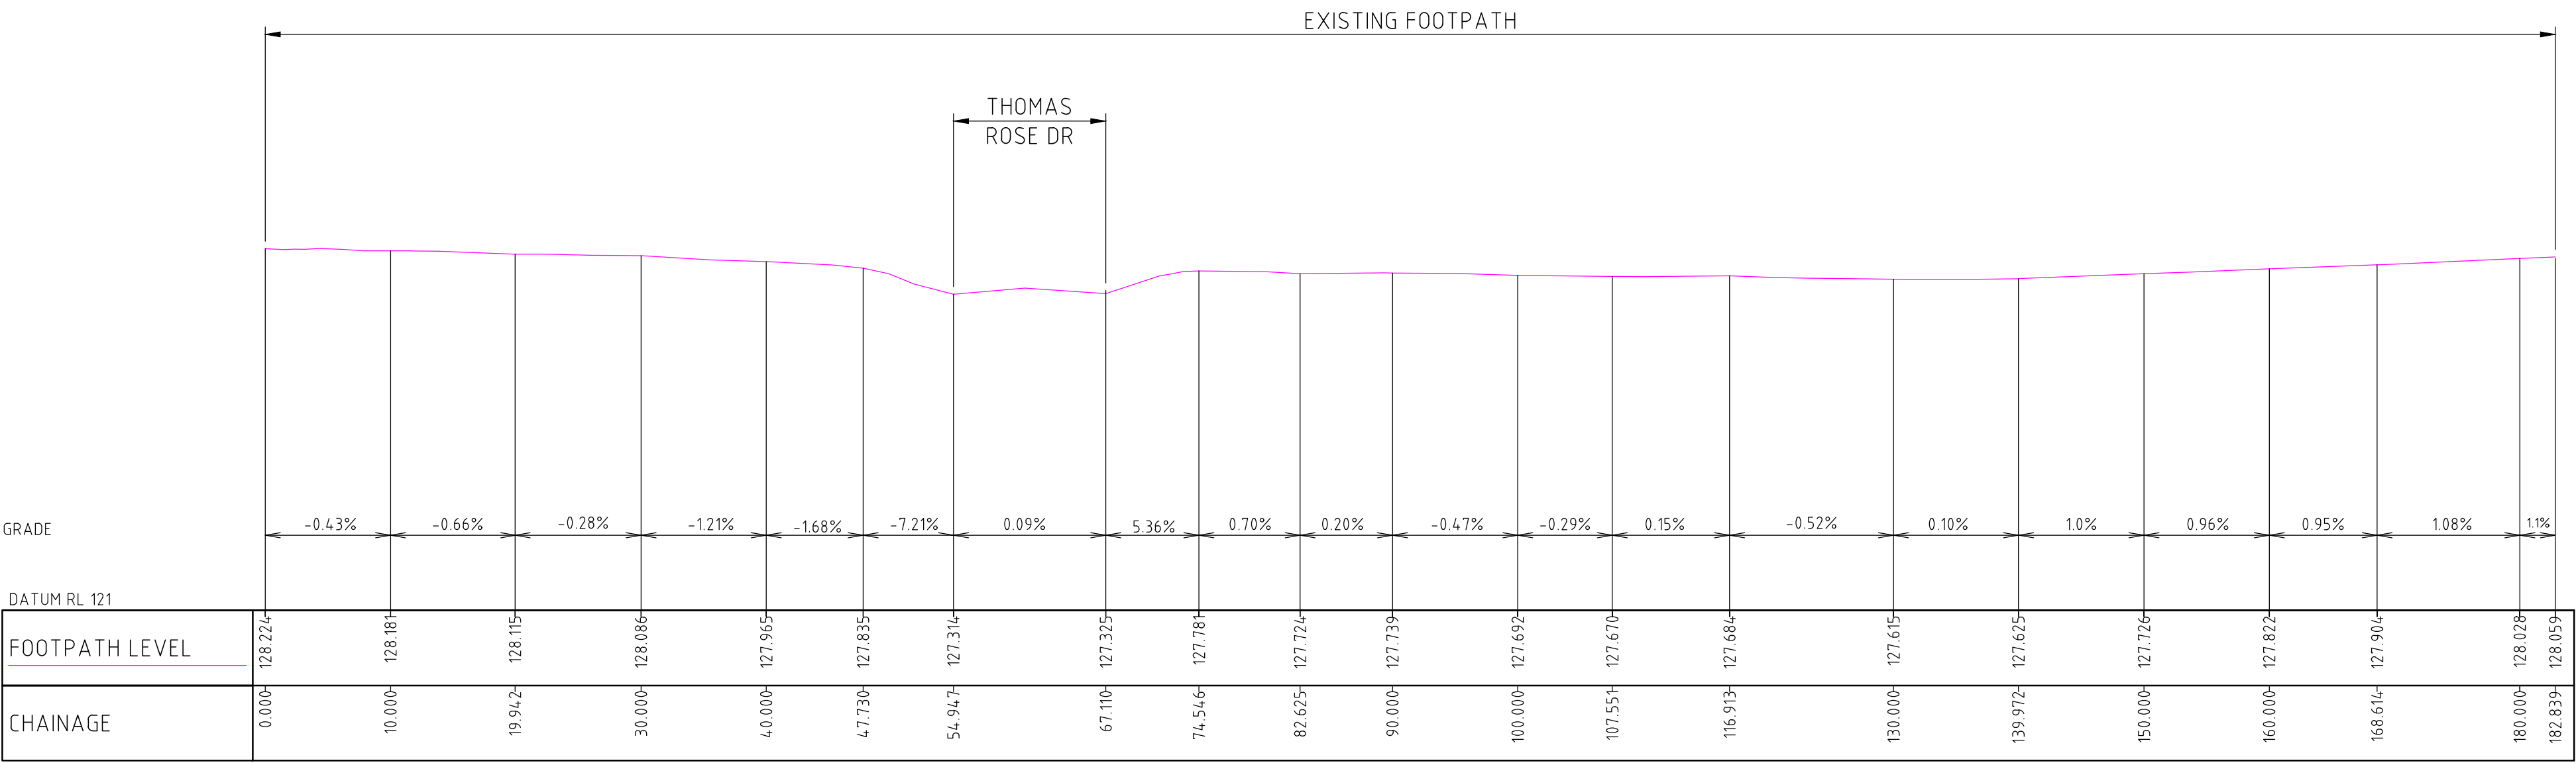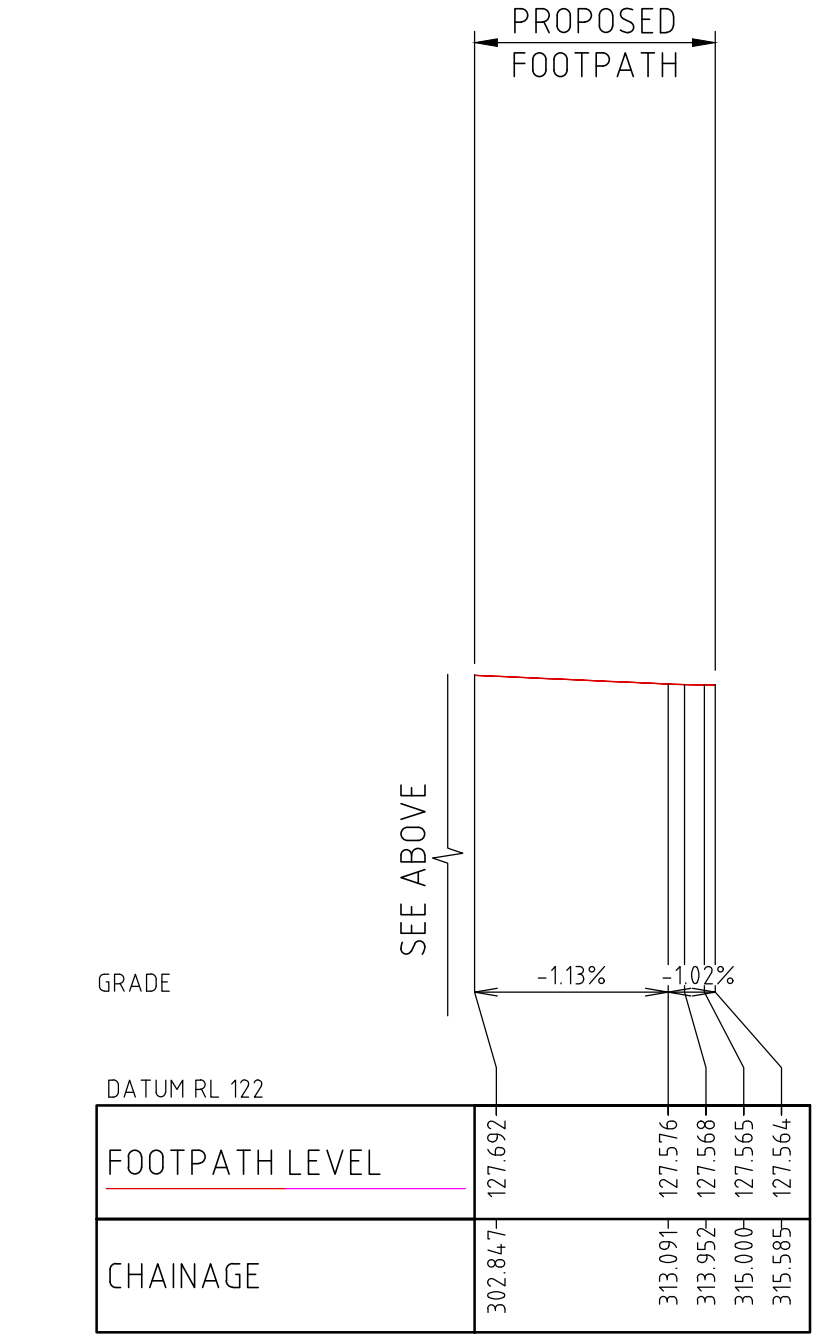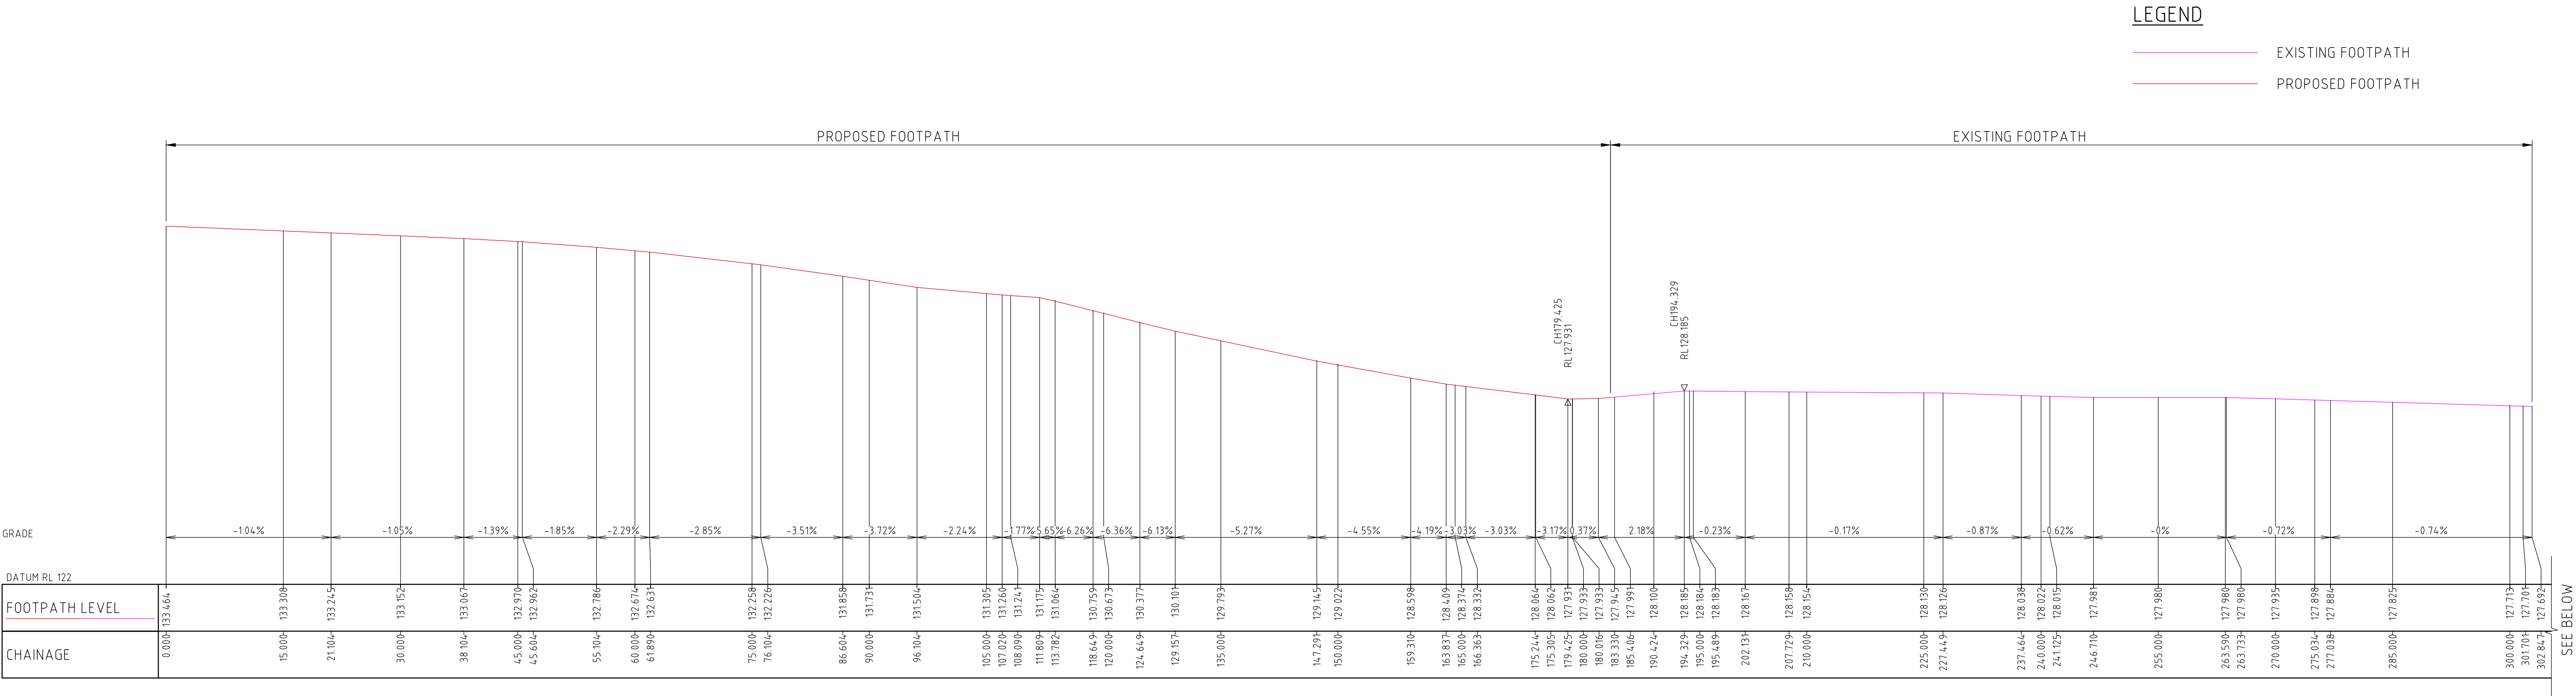

NOT FOR CONSTRUCTION

INFORMATION DOCUMENT

300178176.03-20210305-FOOTPATH_LSEC_[DT]



Member of the Surbana Jurong Group
© ABN 47 065 475 149
LEVEL 6, 3 HORWOOD PLACE
PARRAMATTA NSW, 2150
PH +61 2 9900 7100