




C ISSUE FOR DA
B ISSUE FOR DA
A ISSUE FOR DA

MS 03.07.19 2
MS 21.06.19 2
MS 20.02.19 2

MH 03.07.19
SH 03.07.19
MS 03.07.19
SH 03.07.19
SH 03.07.19

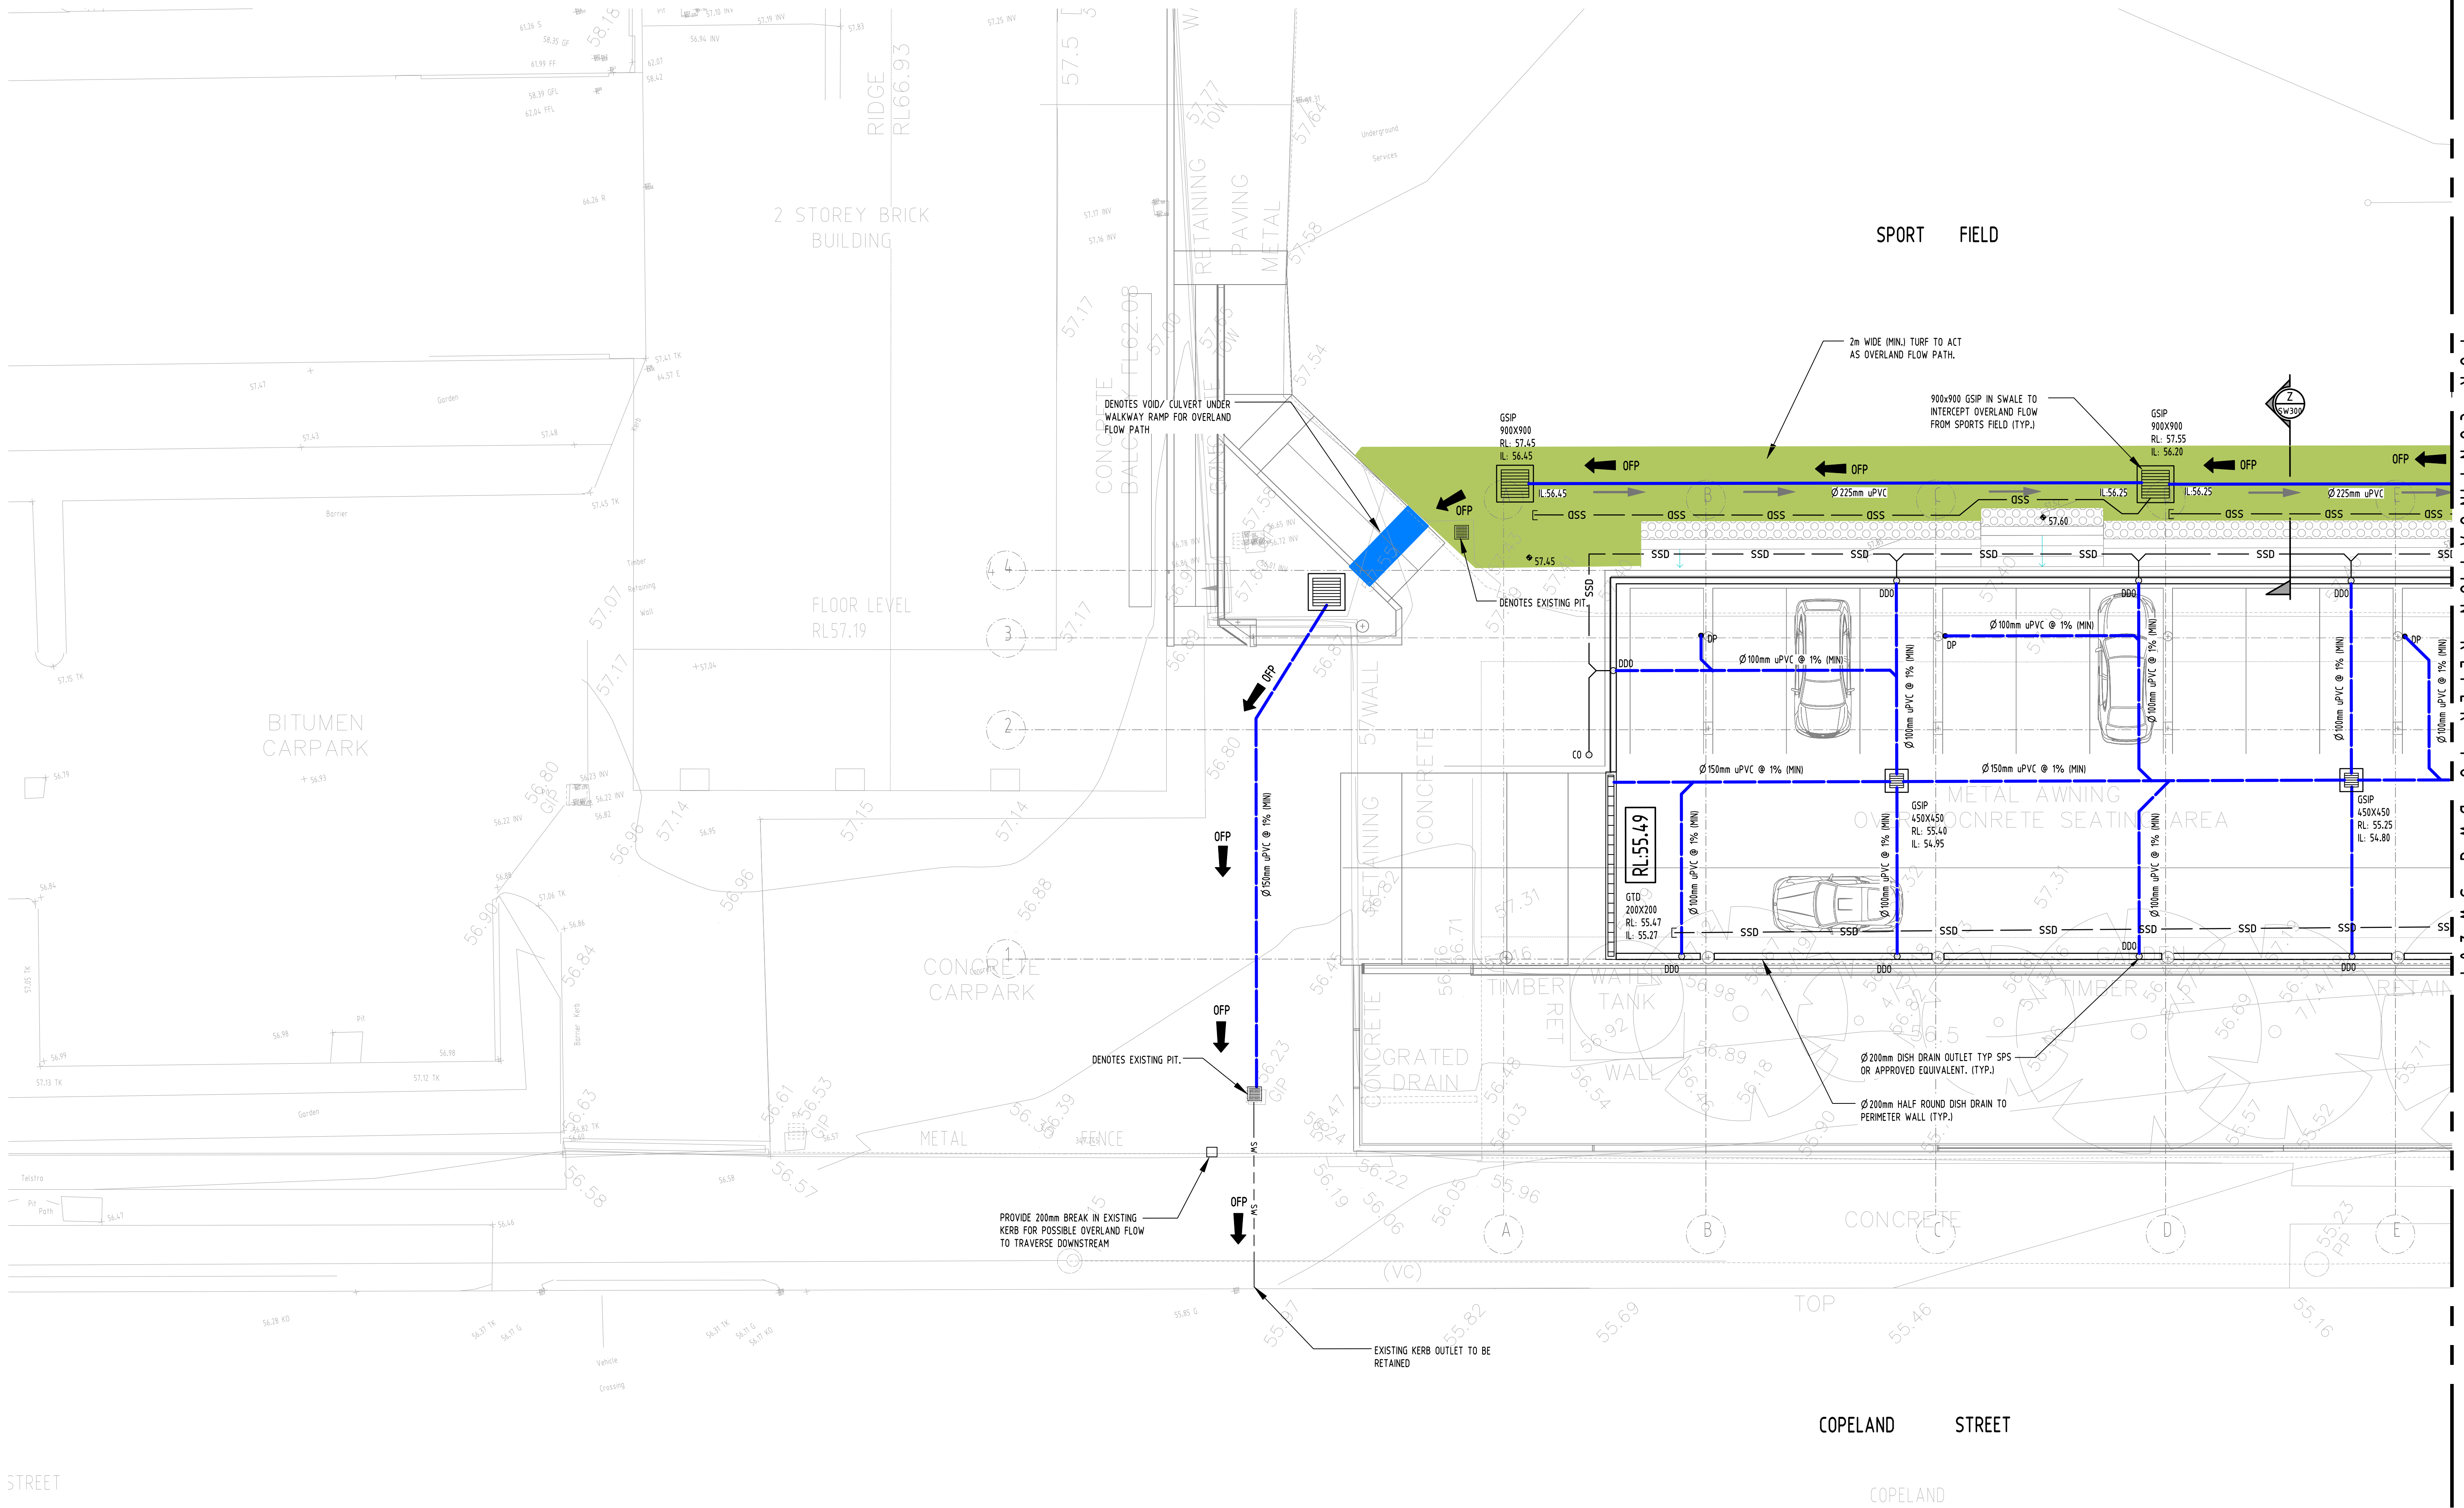

0m 1 2 3 4 5
SCALE 1:100 ON ORIGINAL SIZE


PROPOSED RESIDENTIAL
DEVELOPMENT
ST. DOMINICS COLLEGE,
KINGSWOOD

STORMWATER CONCEPT DESIGN
LEVEL 0 PLAN
SHEET 1 OF 2

20180313 SW200

2 of 10

1:100 @ A1

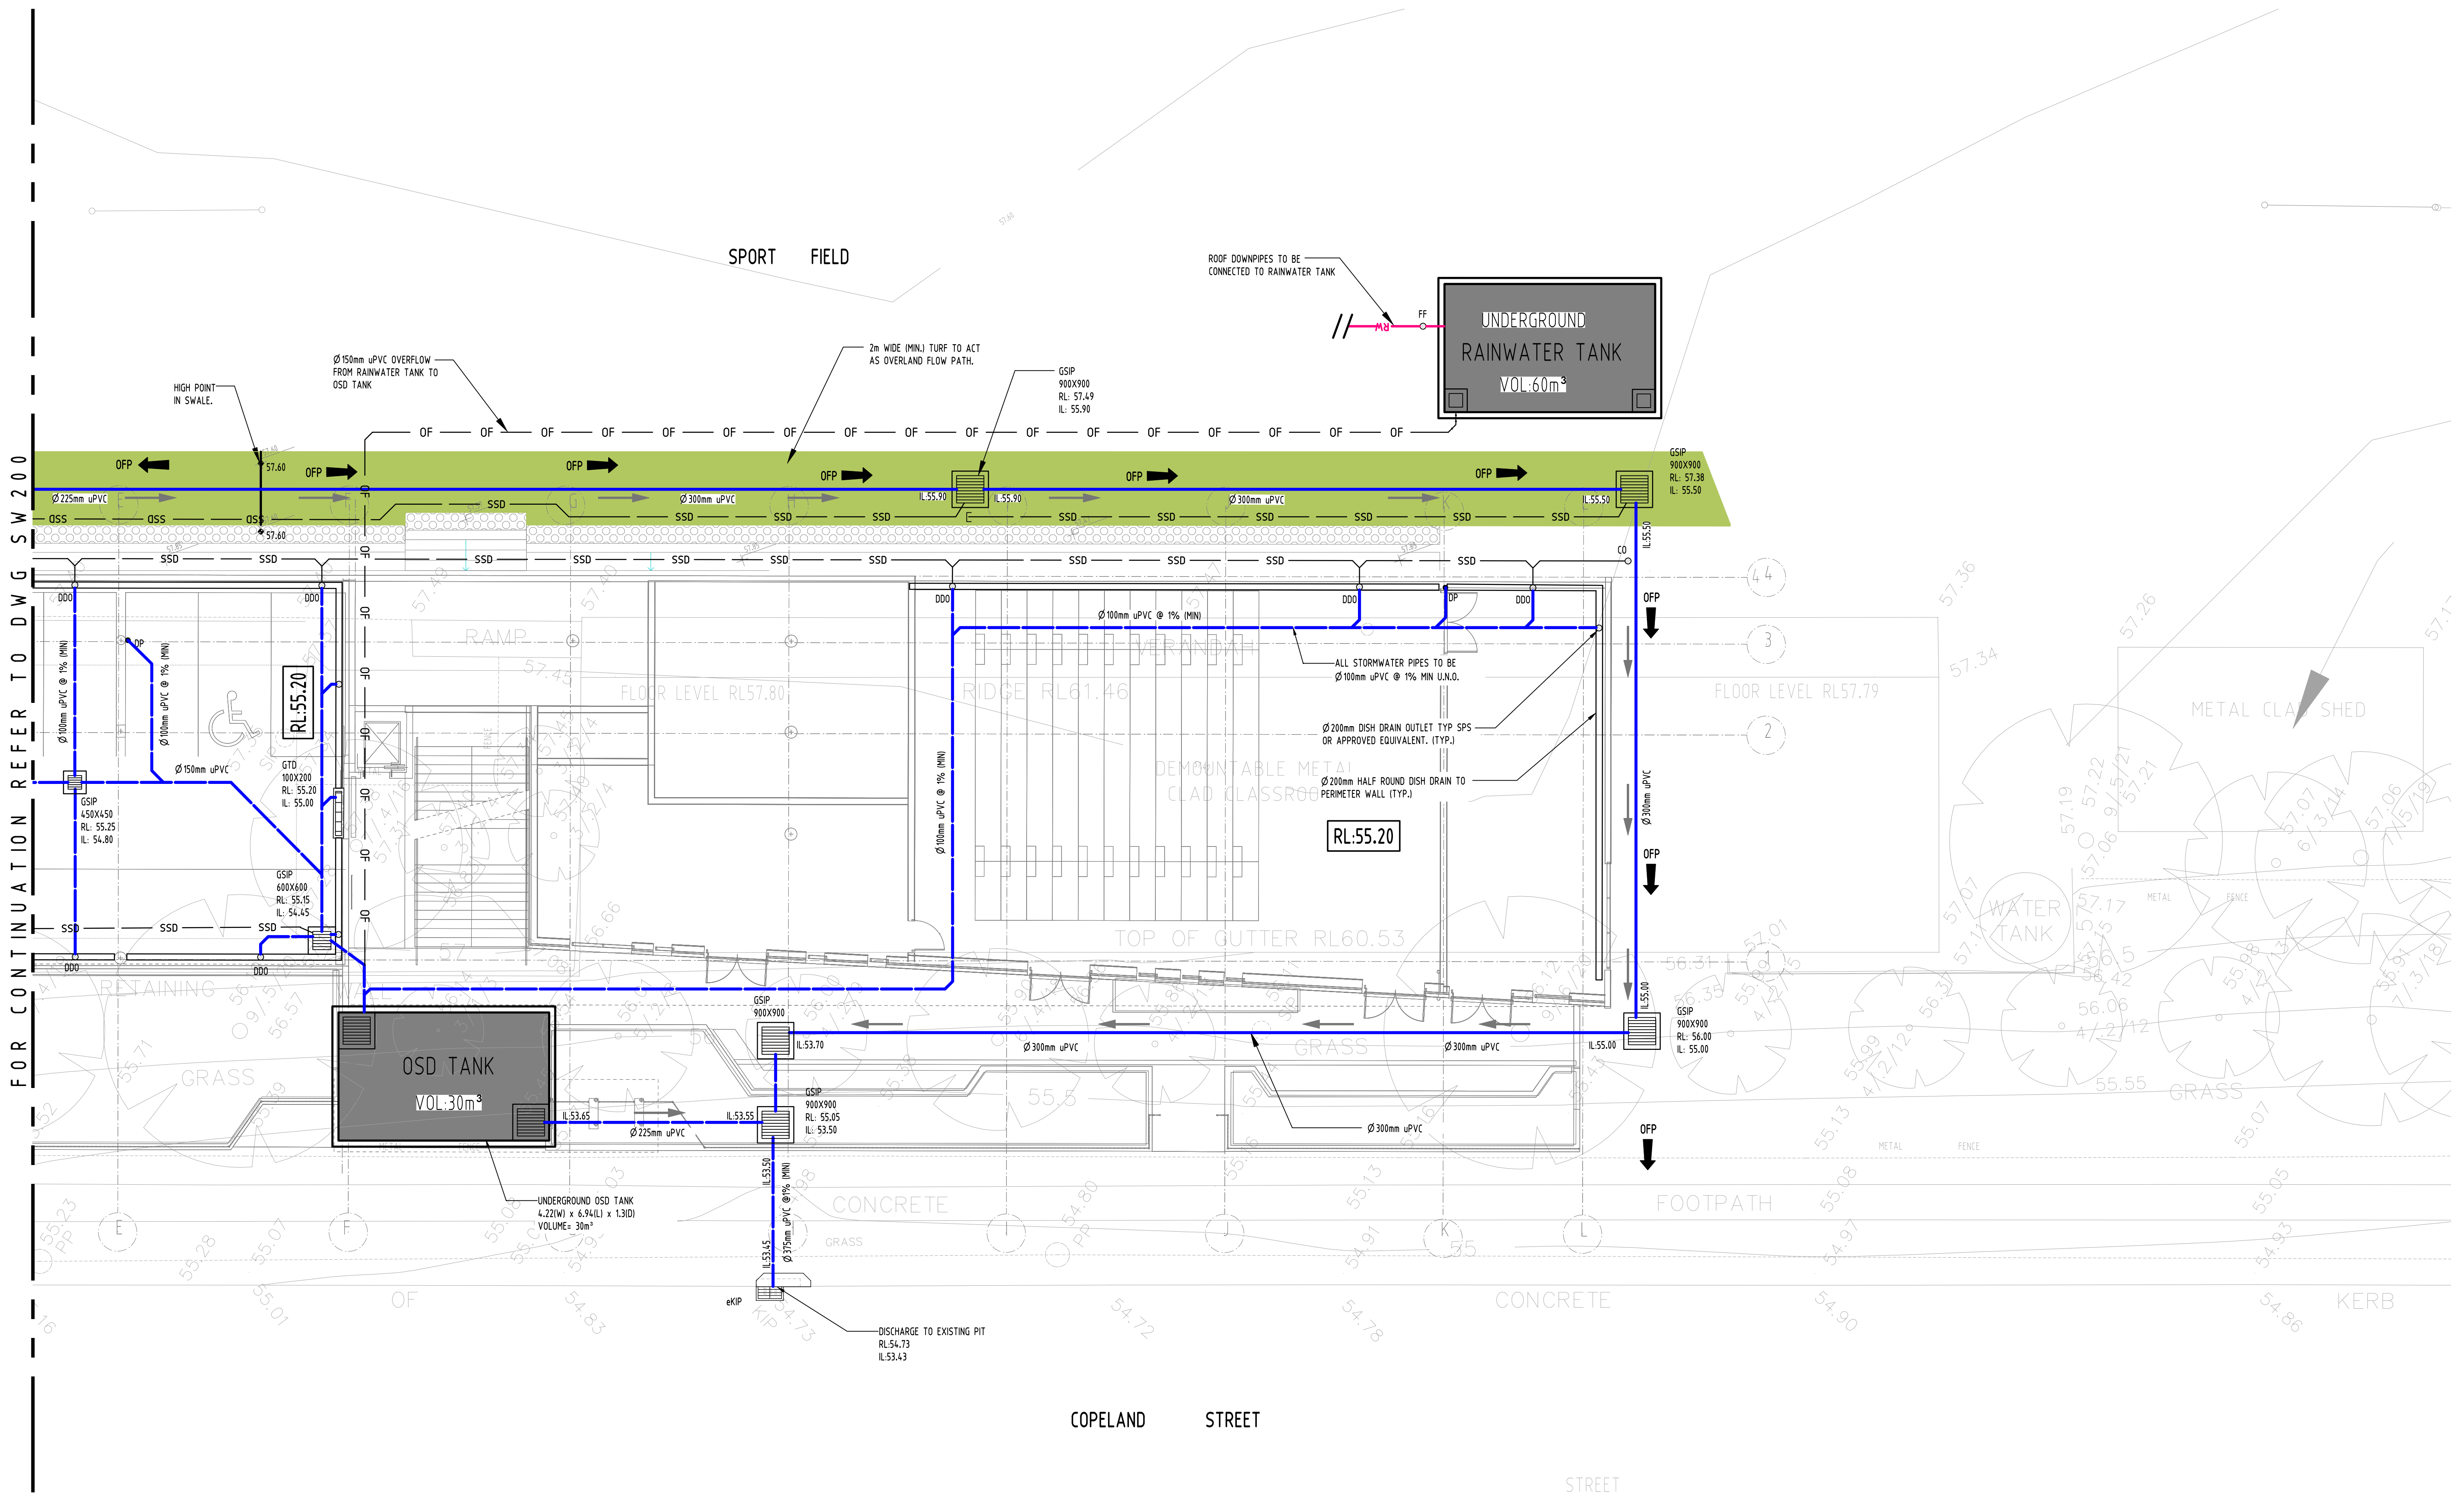

C ISSUE FOR DA
B ISSUE FOR DA
A ISSUE FOR DA

MS 03.07.19 2
MS 11.06.19 2
MS 29.02.19 2

MH 03.07.19
SH 03.07.19
MS 03.07.19
SH 03.07.19
SH 03.07.19



0m 1 2 3 4 5
SCALE 1:100 ON ORIGINAL SIZE

PROPOSED RESIDENTIAL
DEVELOPMENT
ST. DOMINICS COLLEGE,
KINGSWOOD

STORMWATER CONCEPT DESIGN
LEVEL 0 PLAN
SHEET 2 OF 2

3 of 40 1:1000 @ A1

20180313 / SW201 C