


FILE: H1212-000381 - OS - GURNER AVENUE AUSTRALIA.DWG MODEL: LUT/DCAD, SHEET: CHES1-000381, SNO121-000381, EAST, LD, DA, TURN PATHS, DWG, LAST SAVED BY: RAYMOND TAN, PLOTTED: 8-Jun-22

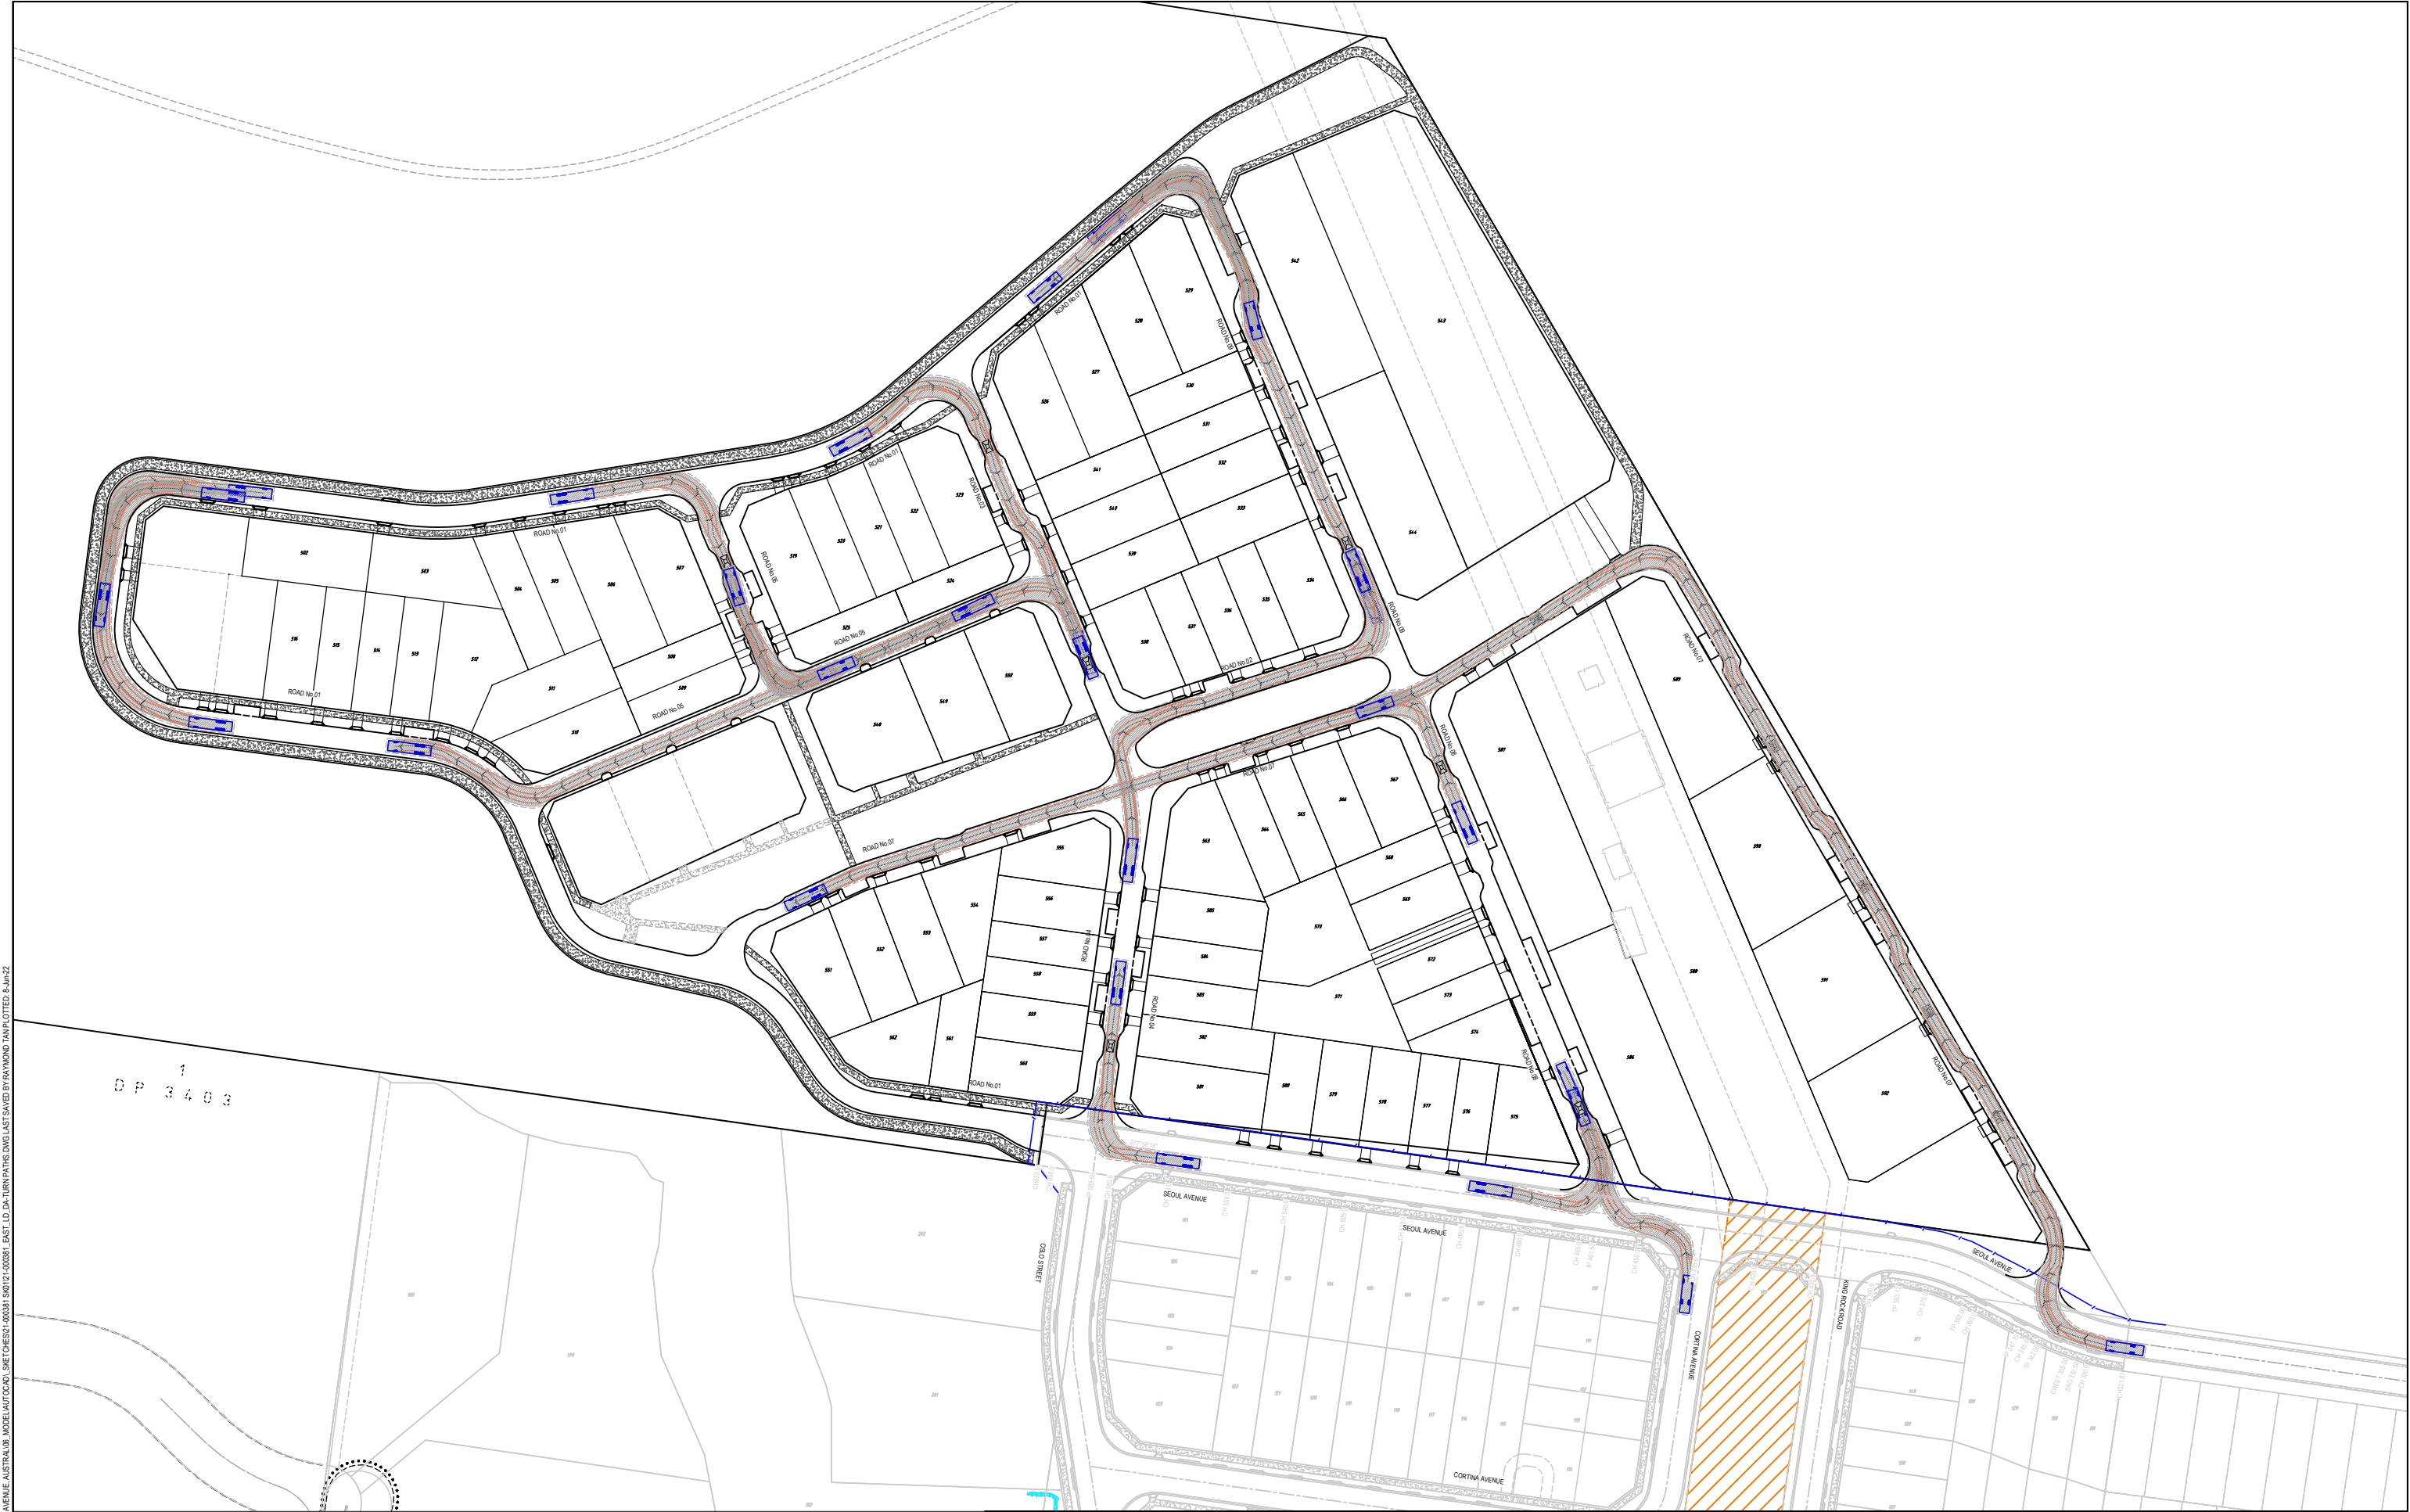

STATUS	FOR INFORMATION
AUTHORISED FOR ISSUE:	



Disclaimer and Copyright:
ALL DIMENSIONS TO BE CHECKED ON SITE BY CONTRACTOR
PRIOR TO CONSTRUCTION. USE WRITTEN DIMENSIONS ONLY,
DO NOT SCALE.
NOT FOR CONSTRUCTION UNLESS STAMPED BY CERTIFYING
AUTHORITY UNLESS NOTED OTHERWISE.


©2021 calibregroup.com

SCALE


0 7.5 15 22.5 30 37.5 45 52.5 60
SCALE 1:750 (A1) SCALE 1:1500 (A3)

TITLE	OSL GURNER AVENUE EAST - SWEEP PATHS GENERAL LAYOUT	
2400000881_EAST_LD_DA-TURN PATHS	DATE 08/06/2022	REV 0

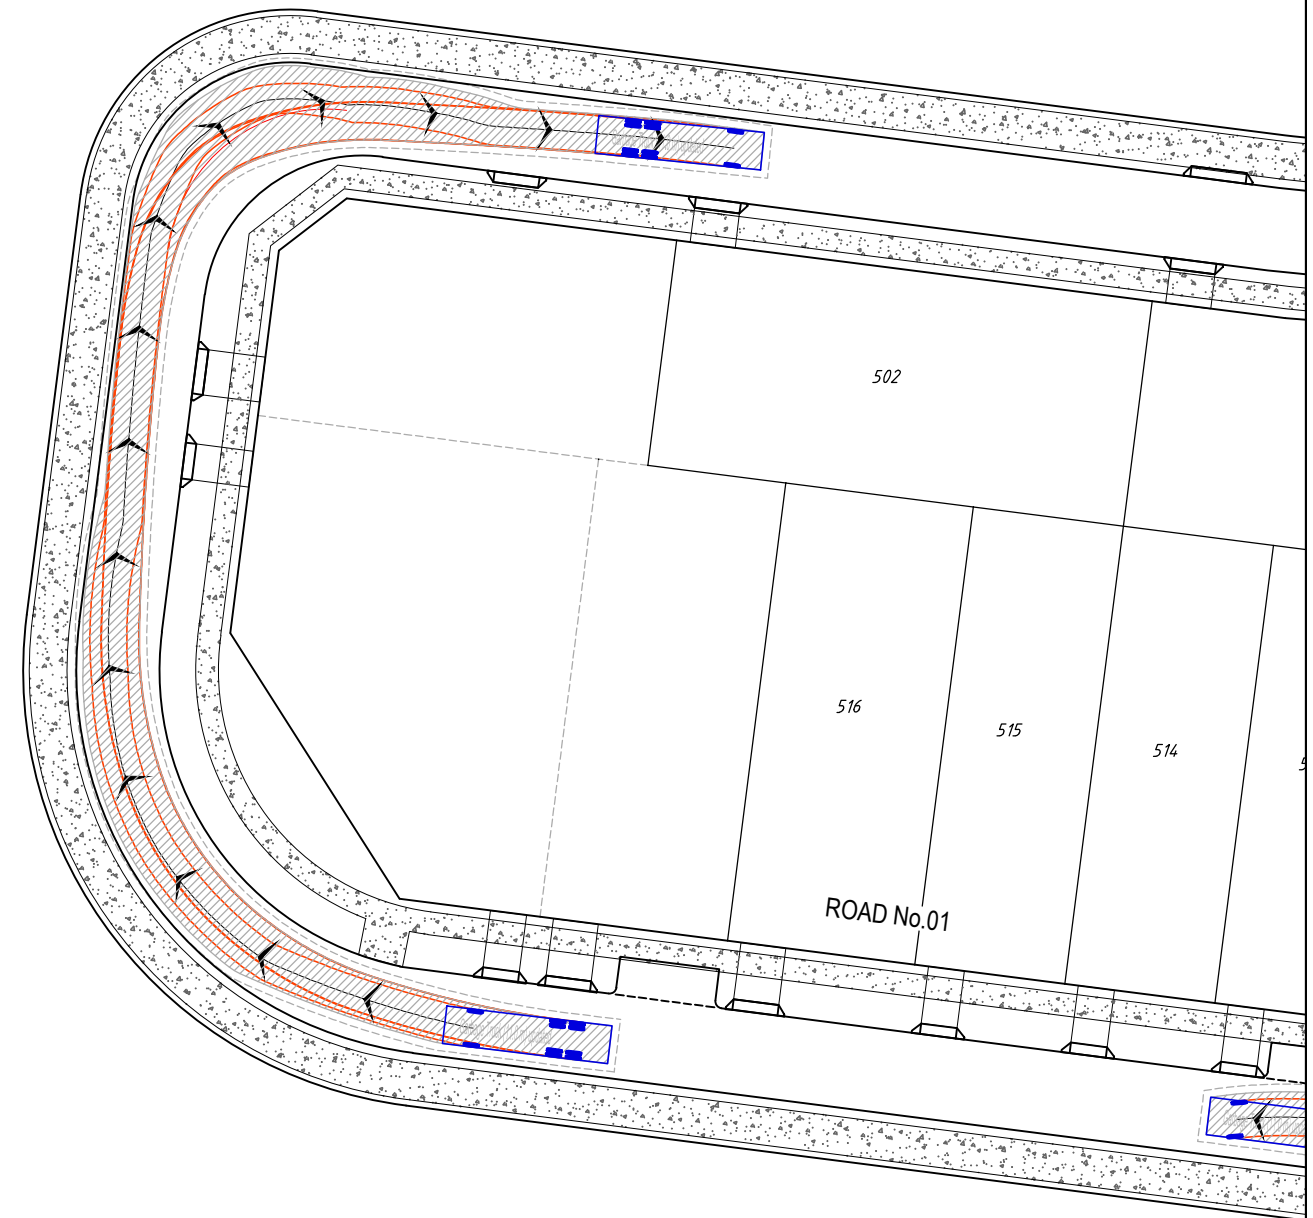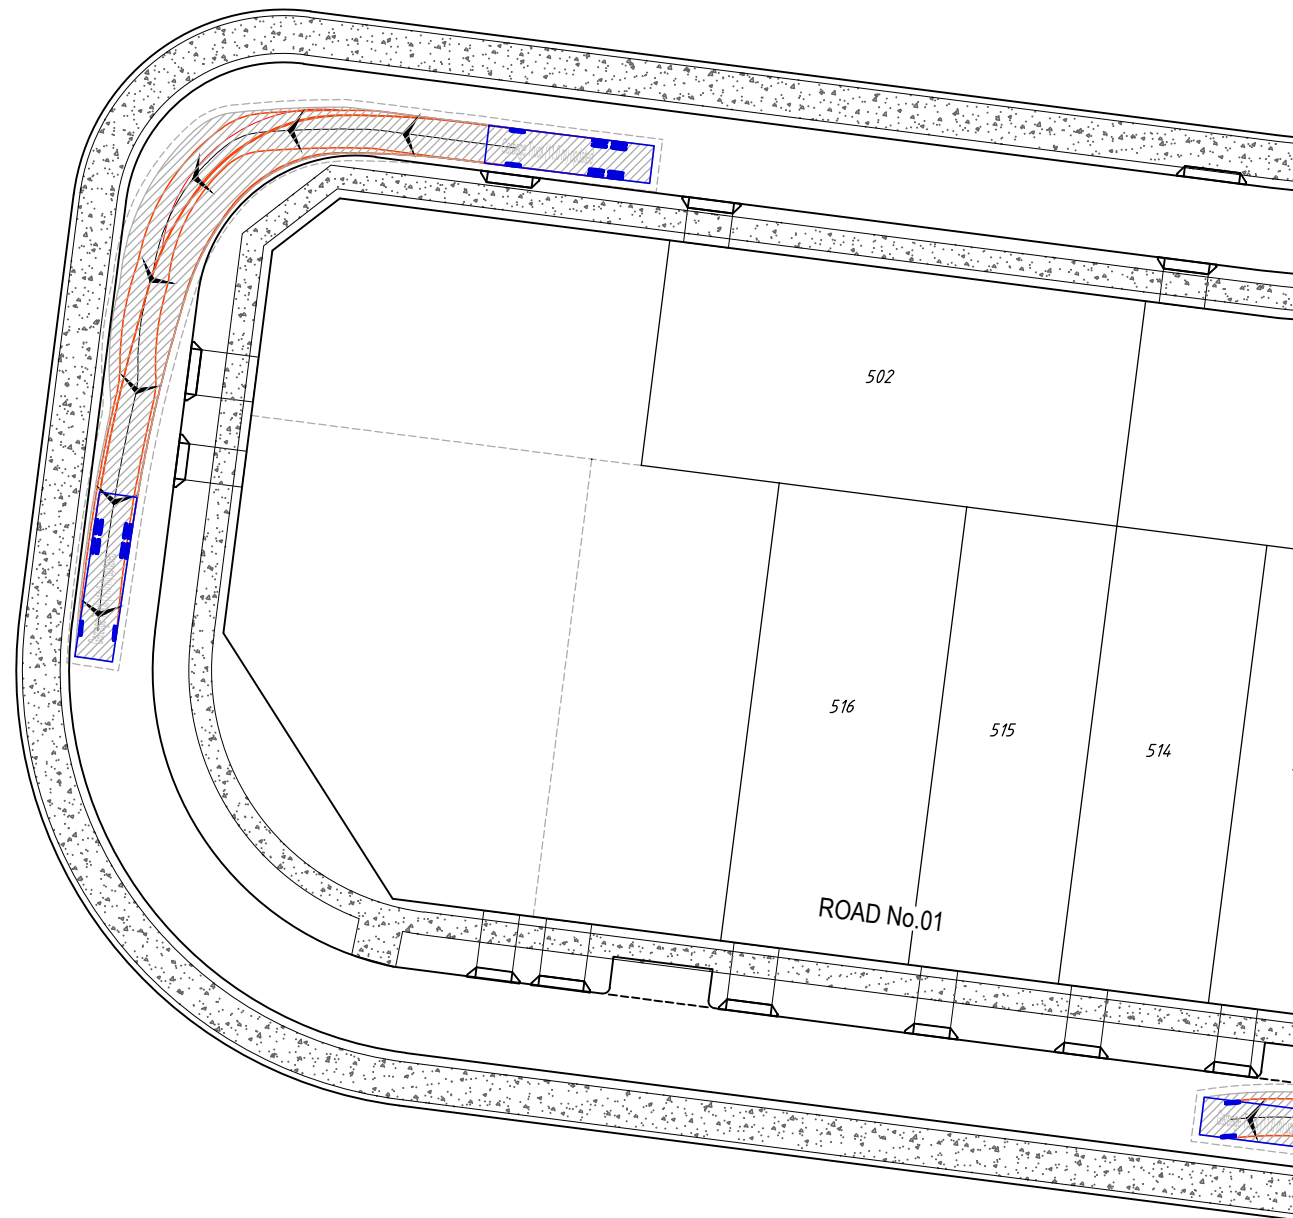

LEGEND

 VEHICLE BODY
 VEHICLE BODY CLEARANCE (0.5m)
 WHEEL TRAILS
 VEHICLE BODY ENVELOPE

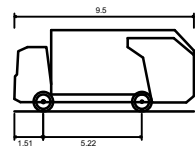

LCC Garbage Truck (9.5 m)	
Overall Length	9.500m
Overall Width	2.500m
Overall Body Height	4.300m
Min Body Ground Clearance	0.483m
Track Width	2.500m
Lock to lock time	4.00s
Kerb to Kerb Turning Radius	10.300m

STATUS

FOR
INFORMATION

AUTHORISED FOR ISSUE:

Disclaimer and Copyright:
ALL DIMENSIONS TO BE CHECKED ON SITE BY CONTRACTOR
PRIOR TO CONSTRUCTION. USE WRITTEN DIMENSIONS ONLY,
DO NOT SCALE.


NOT FOR CONSTRUCTION UNLESS STAMPED BY CERTIFYING
AUTHORITY UNLESS NOTED OTHERWISE.



©2022

calibregroup.com

	SCALE
--	-------

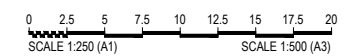

TITLE


OSL GURNER AVENUE EAST -
SWEPT PATHS SHEET1

21-000381_EAST_LD_DA-TURN PATHS	
------------------------------------	--

DATE 08/06/2022

REV
0

FILE: H12121-00081 - OS - GURNER AVENUE EAST - LD - DA-TURN PATHS DWG LAST SAVED BY: RAYMOND TAN PLOTTED: 8-Jun-22

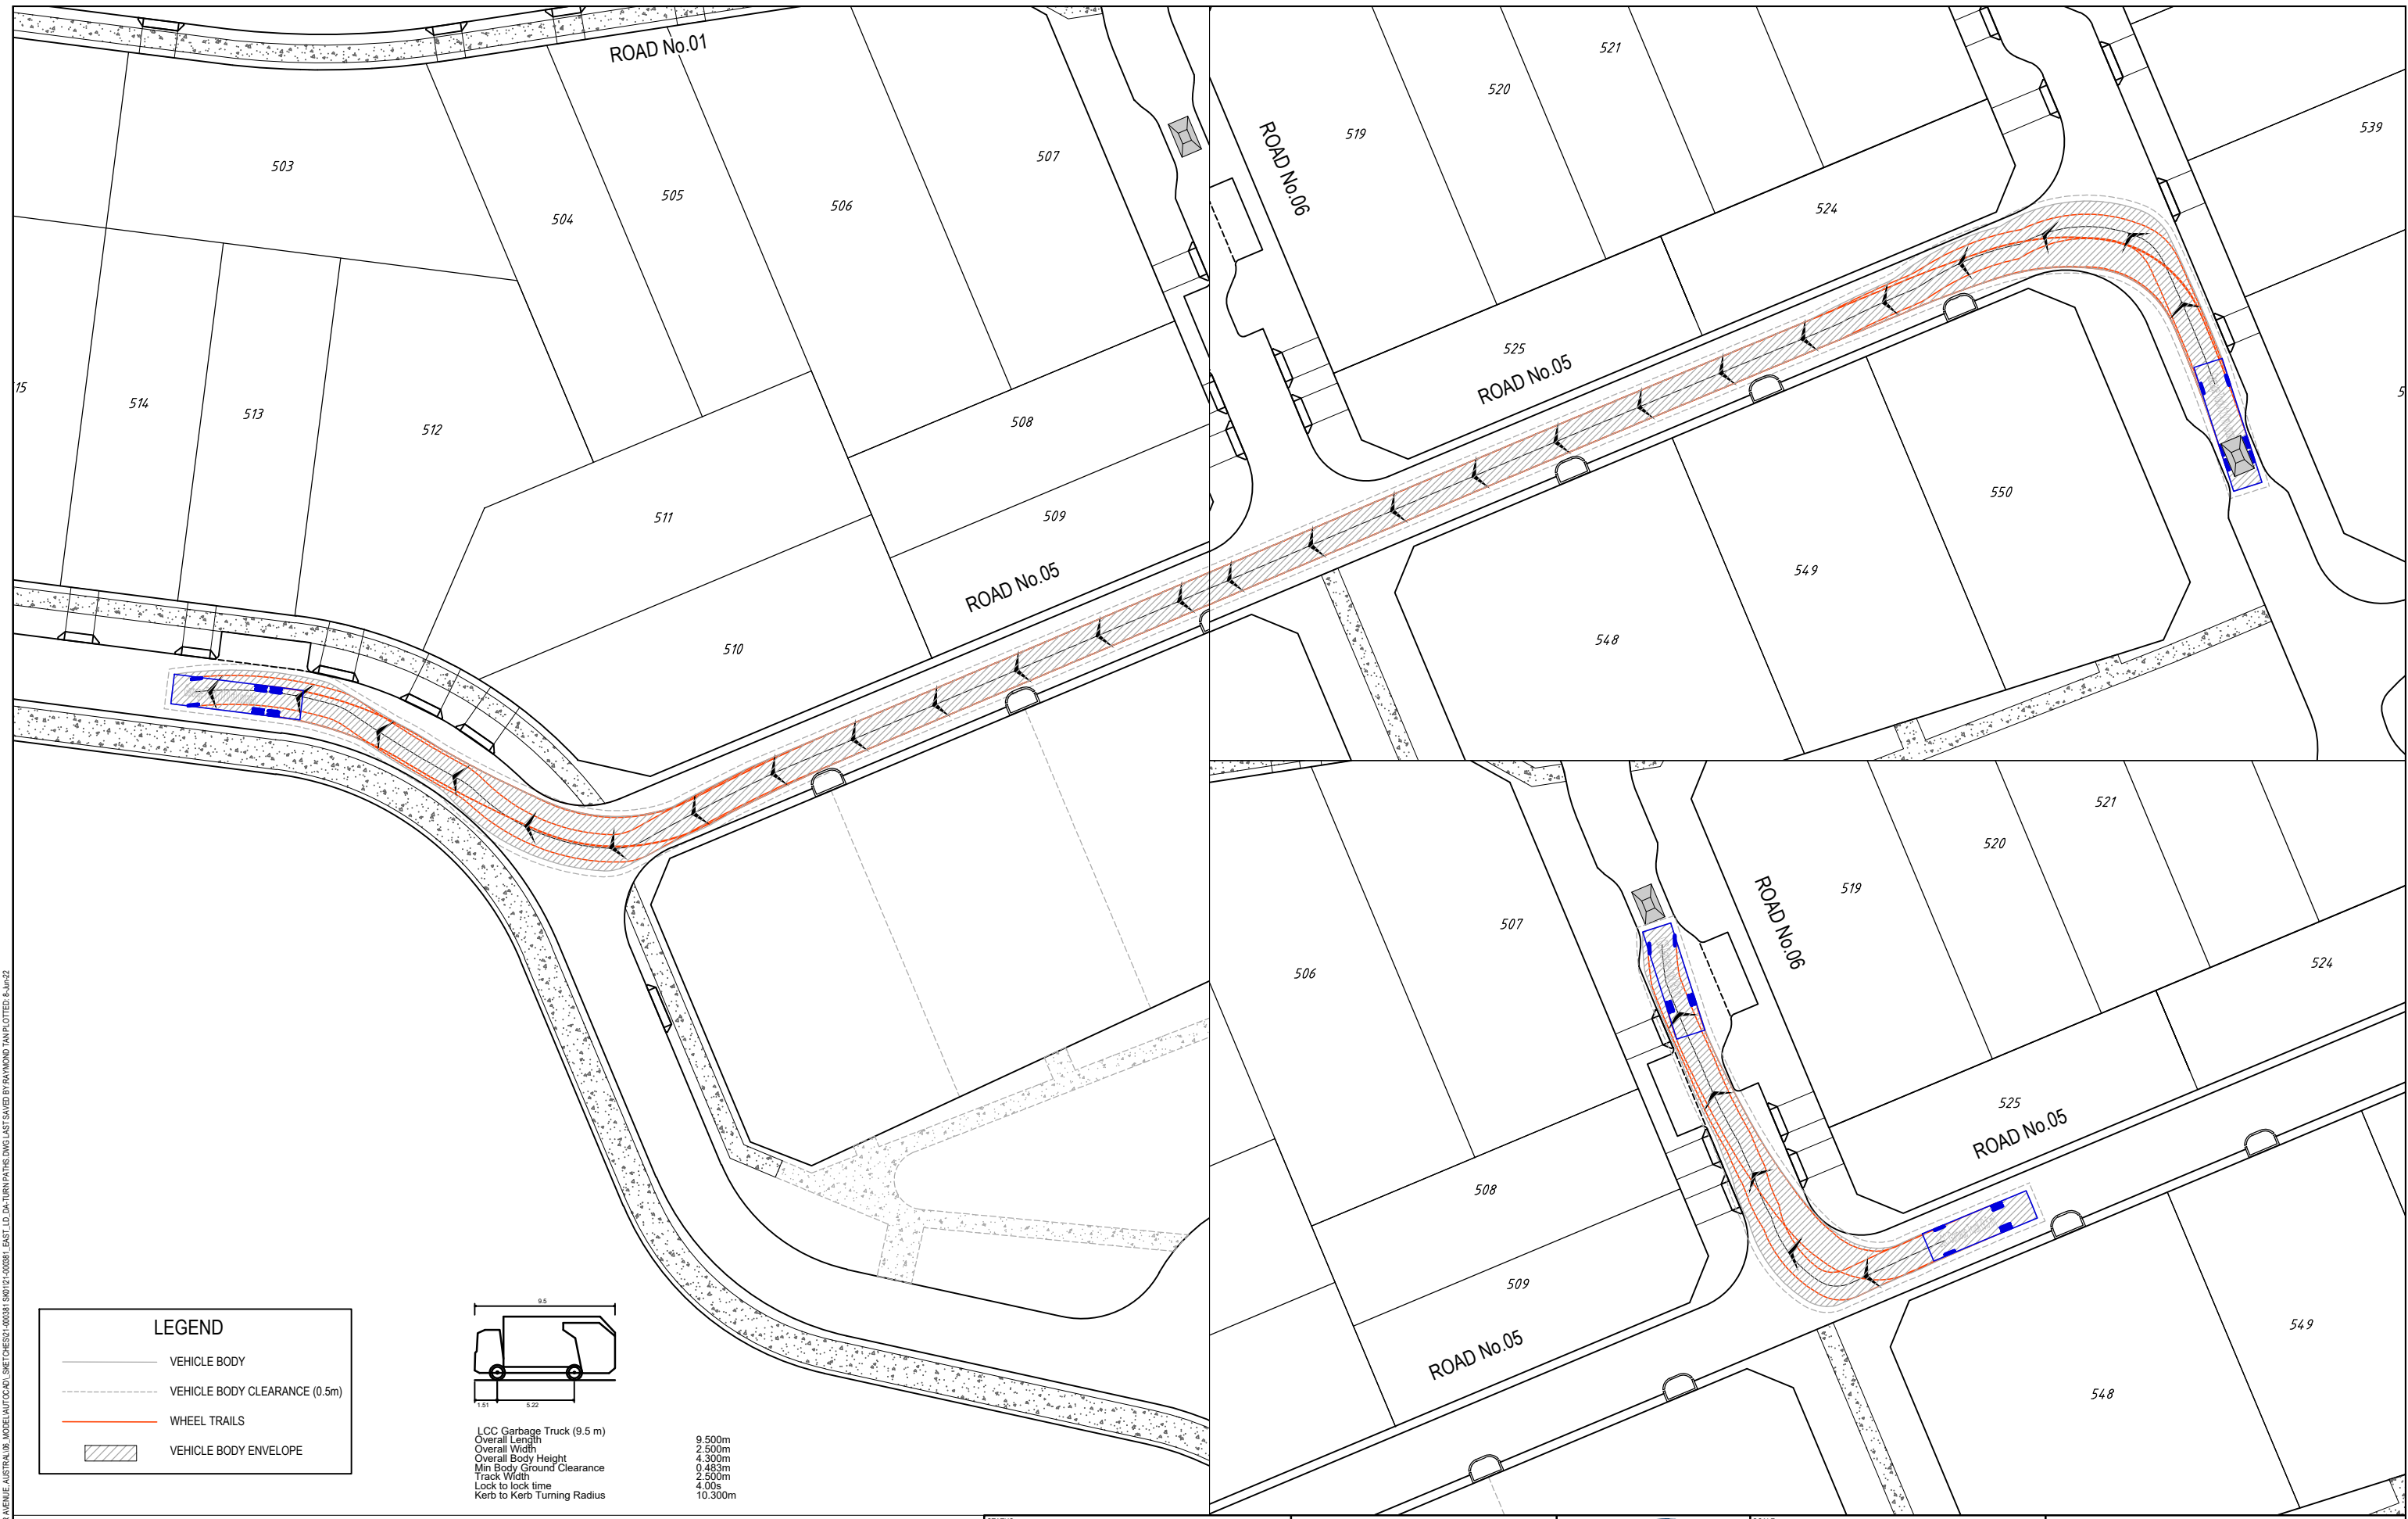


LEGEND

VEHICLE BODY

VEHICLE BODY CLEARANCE (0.5m)

WHEEL TRAILS

VEHICLE BODY ENVELOPE

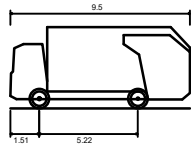

LCC Garbage Truck (9.5 m)
Overall Length 9.500m
Overall Width 2.500m
Overall Body Height 4.300m
Min Body Ground Clearance 0.483m
Track Width 2.500m
Lock to lock time 4.00s
Kerb to Kerb Turning Radius 10.300m

STATUS

FOR INFORMATION

AUTHORISED FOR ISSUE:

Disclaimer and Copyright:
ALL DIMENSIONS TO BE CHECKED ON SITE BY CONTRACTOR
PRIOR TO CONSTRUCTION. USE WRITTEN DIMENSIONS ONLY,
DO NOT SCALE.
NOT FOR CONSTRUCTION UNLESS STAMPED BY CERTIFYING
AUTHORITY UNLESS NOTED OTHERWISE.

©2022 calibregroup.com

SCALE

0 2.5 5 7.5 10 12.5 15 17.5 20

SCALE 1:250 (A1)

SCALE 1:500 (A3)

TITLE


OSL GURNER AVENUE EAST -
SWEEP PATHS SHEET 2

24/00081_EAST_LD_DA-TURN
PATHS

DATE 08/06/2022

REV 0

FILE: H1212-00081 - OS - GURNER AVENUE EAST.LD - MODEL:UTCD201 - SWEPT PATHS DWG LAST SAVED BY:RAYMOND TAN/PLOTTED: 8-Jun-22

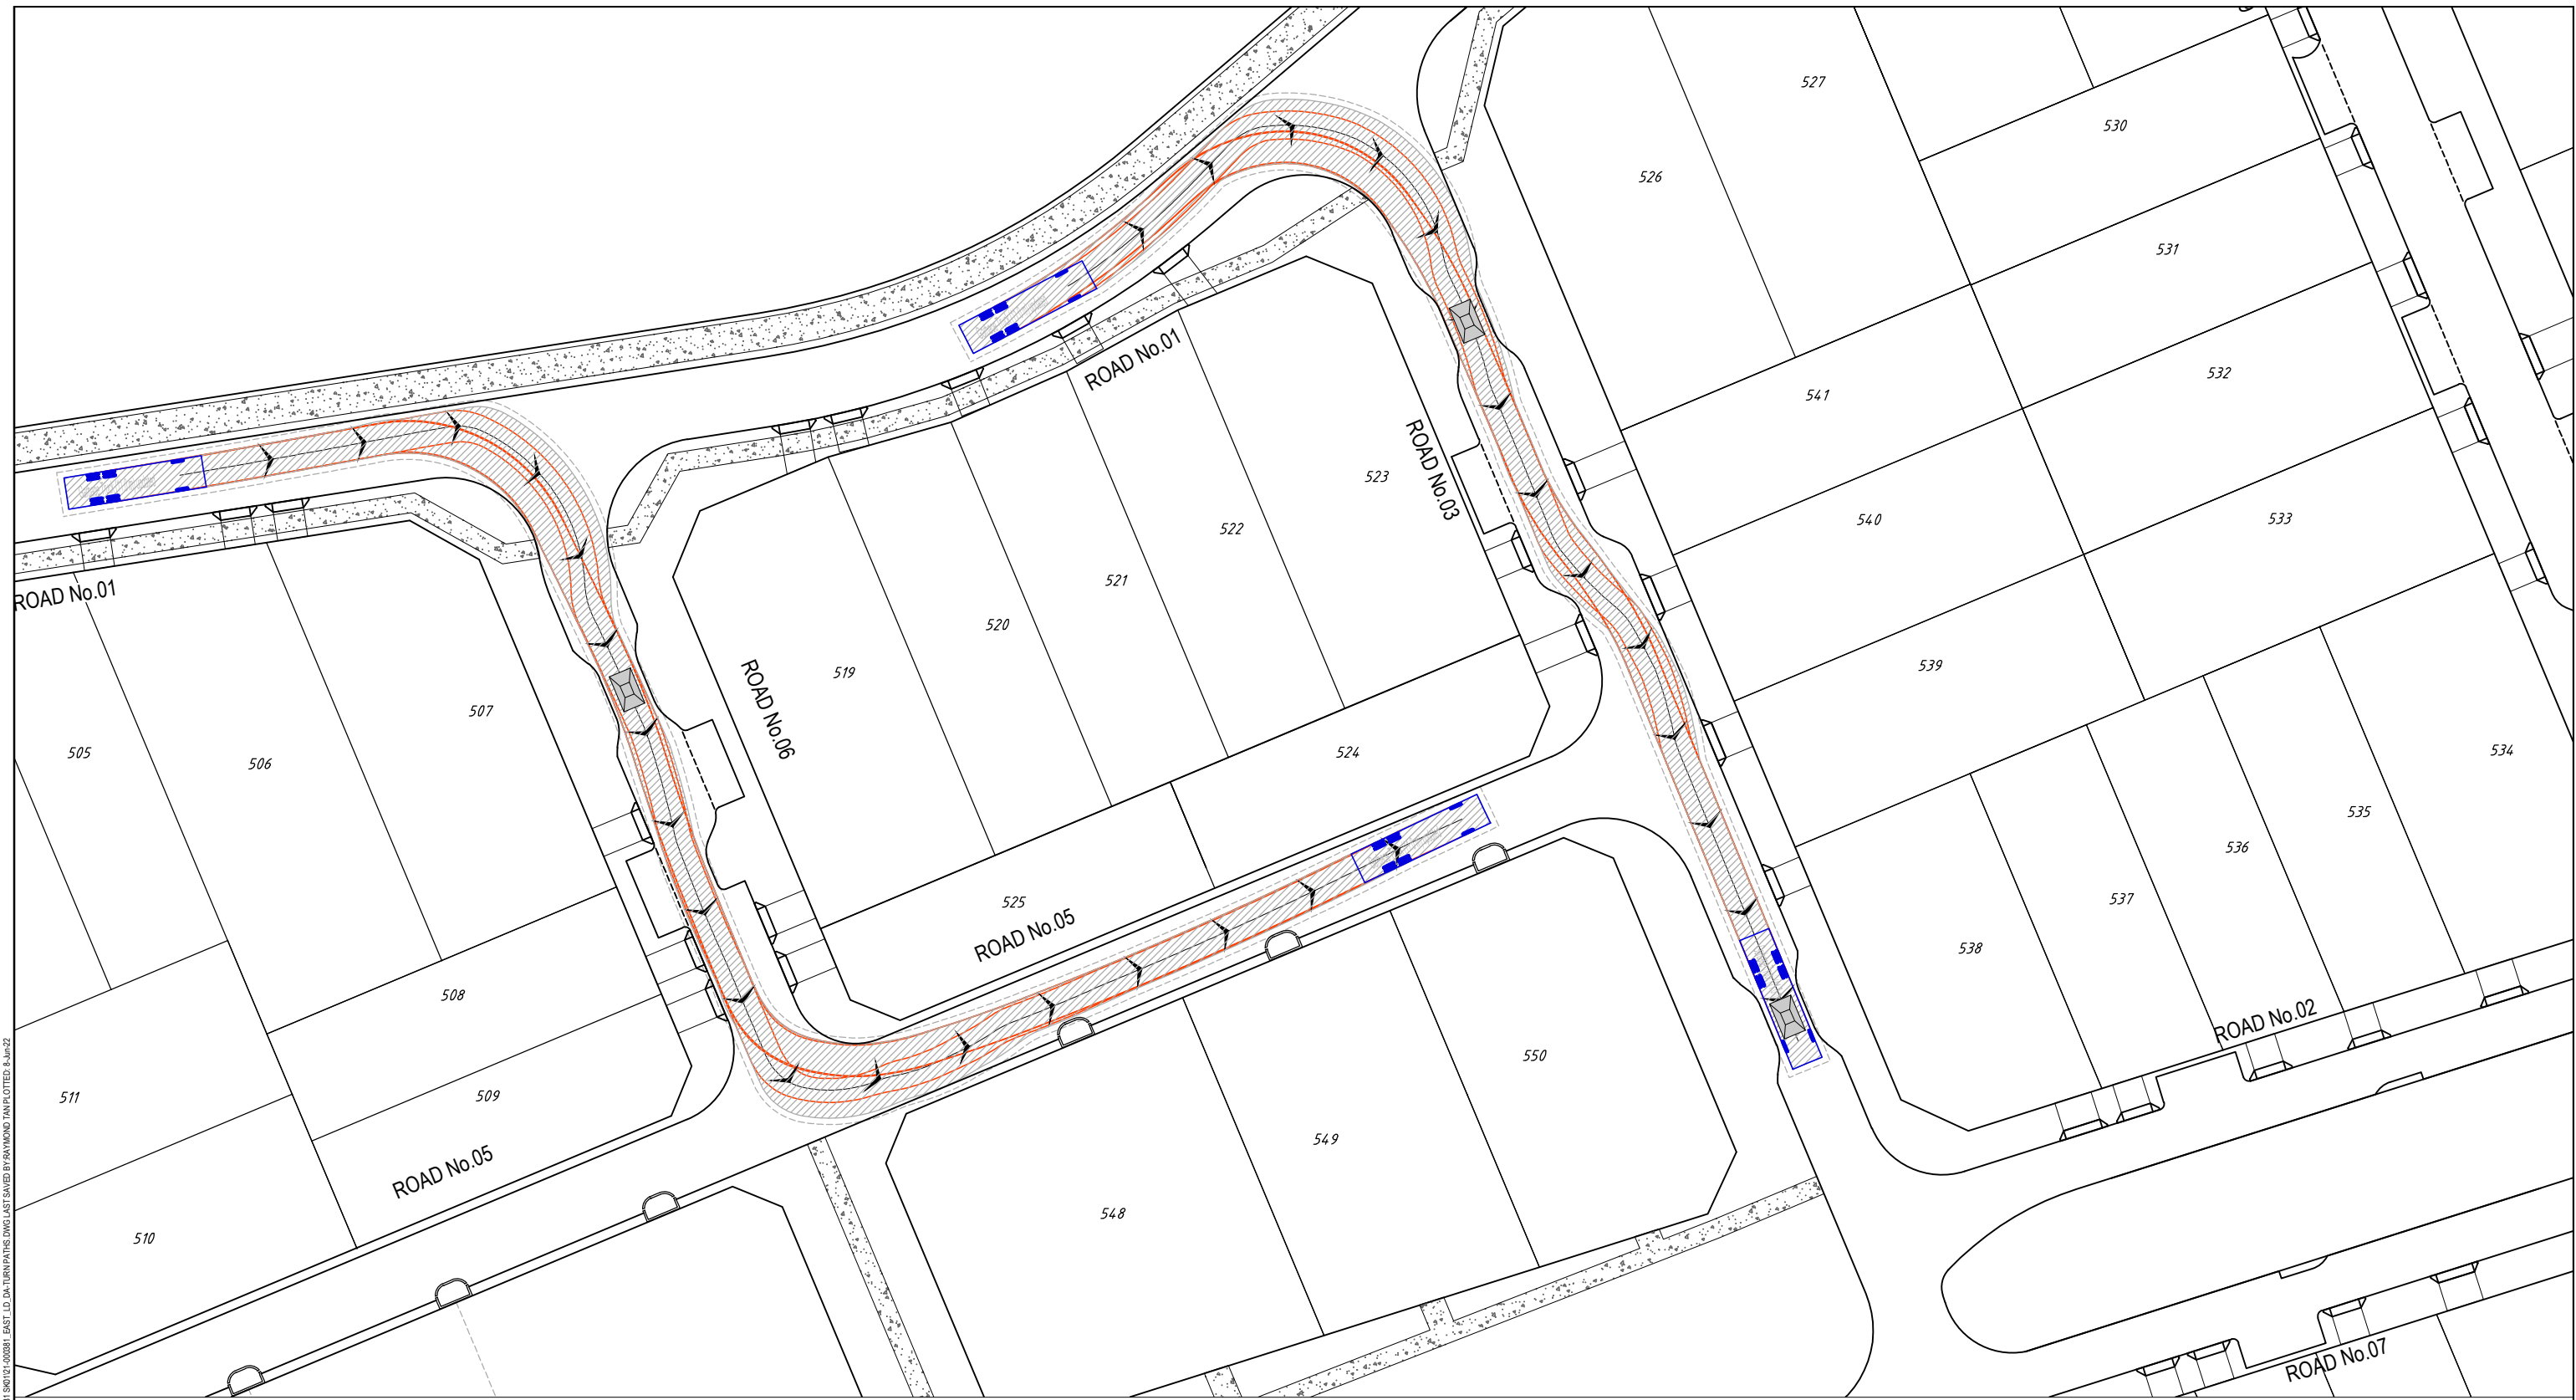


LEGEND

VEHICLE BODY

VEHICLE BODY CLEARANCE (0.5m)


WHEEL TRAILS

VEHICLE BODY ENVELOPE

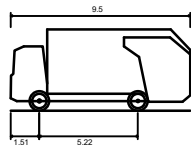

LCC Garbage Truck (9.5 m)
Overall Length 9.500m
Overall Width 2.500m
Overall Body Height 4.300m
Min Body Ground Clearance 0.463m
Track Width 2.500m
Lock to lock time 4.00s
Kerb to Kerb Turning Radius 10.300m

STATUS		FOR INFORMATION	Disclaimer and Copyright: ALL DIMENSIONS TO BE CHECKED ON SITE BY CONTRACTOR PRIOR TO CONSTRUCTION. USE WRITTEN DIMENSIONS ONLY, DO NOT SCALE. NOT FOR CONSTRUCTION UNLESS STAMPED BY CERTIFYING AUTHORITY UNLESS NOTED OTHERWISE.	 ©2022 calibregroup.com	SCALE 0 2.5 5 7.5 10 12.5 15 17.5 20 SCALE 1:250 (A1) SCALE 1:500 (A3)	TITLE	
AUTHORISED FOR ISSUE:						OSL GURNER AVENUE EAST - SWEEP PATHS SHEET 3	
24/000081_EAST_LD_TURN		DATE 08/06/2022		REV 0			

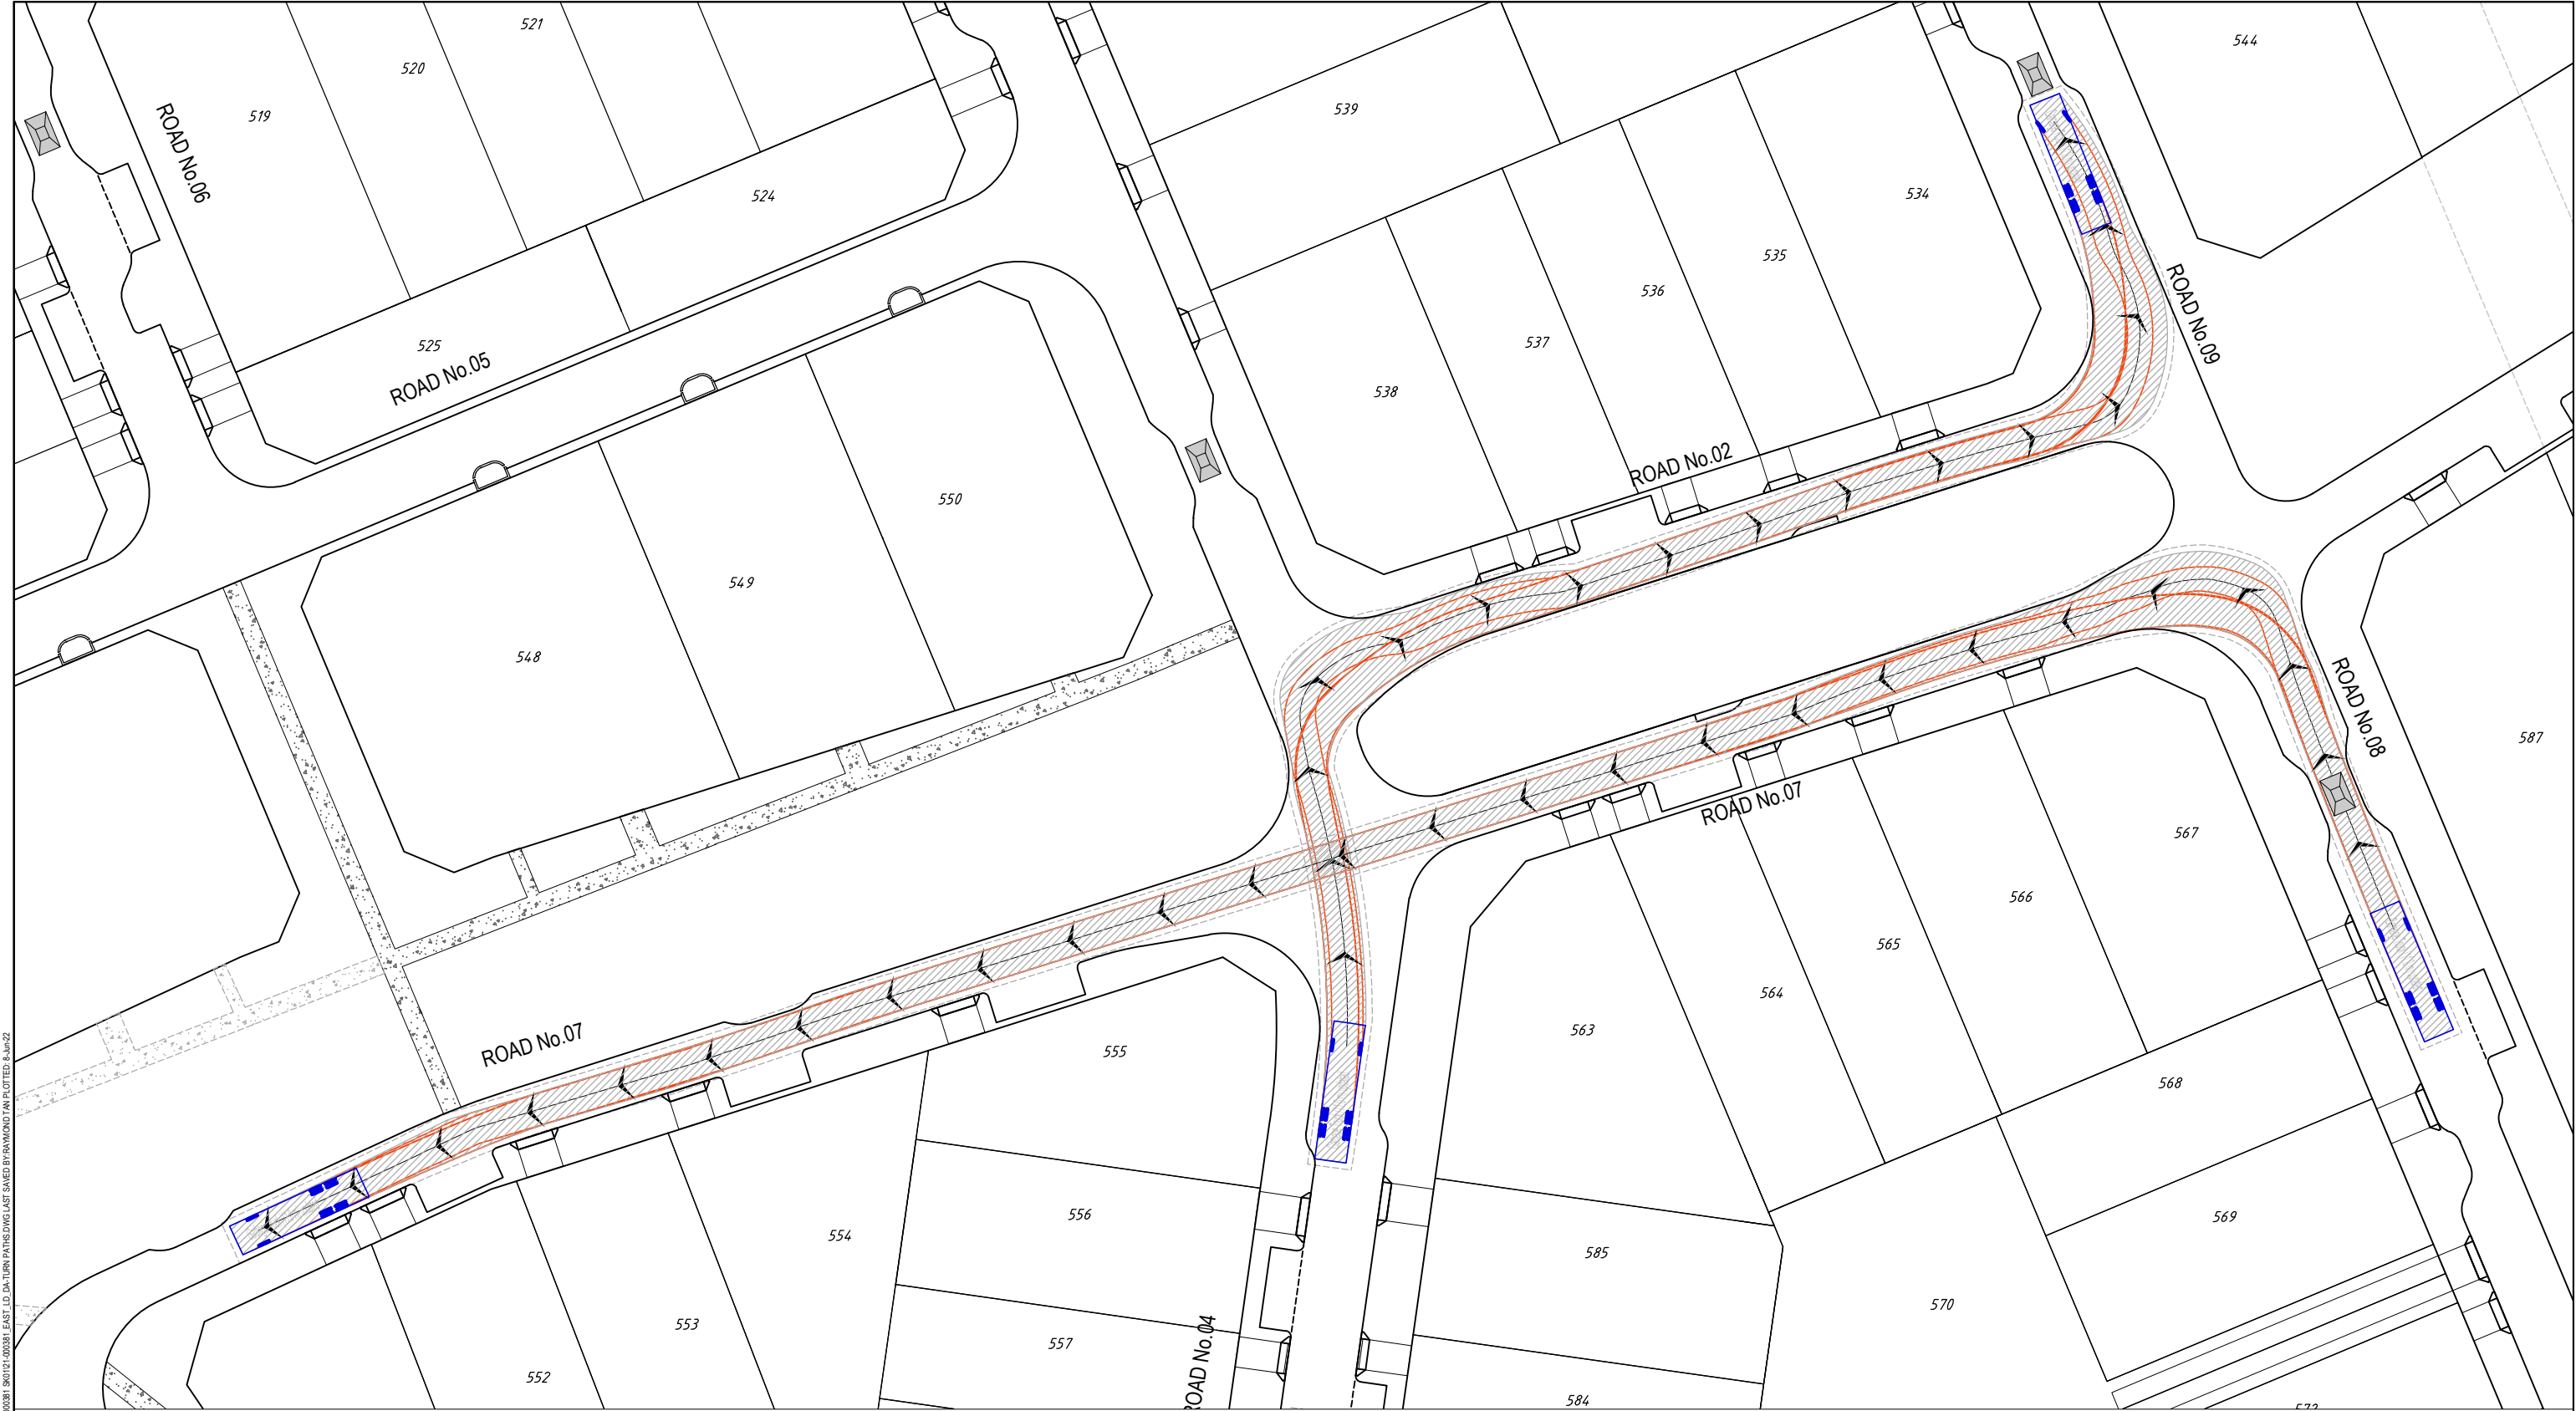

FILE H:\2101-00081 - OSL - GURNER AVENUE EAST - LD DA-TURN PATHS.DWG LAST SAVED BY RAWWONG TAY PLOTTED 8-Jun-22


LEGEND

VEHICLE BODY

VEHICLE BODY CLEARANCE (0.5m)

WHEEL TRAILS

VEHICLE BODY ENVELOPE

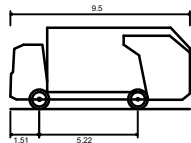

LCC Garbage Truck (9.5 m)
Overall Length 9.500m
Overall Width 2.500m
Overall Body Height 4.300m
Min Body Ground Clearance 0.463m
Track Width 2.500m
Lock to lock time 4.00s
Kerb to Kerb Turning Radius 10.300m

STATUS		FOR INFORMATION		Disclaimer and Copyright: ALL DIMENSIONS TO BE CHECKED ON SITE BY CONTRACTOR PRIOR TO CONSTRUCTION. USE WRITTEN DIMENSIONS ONLY, DO NOT SCALE. NOT FOR CONSTRUCTION UNLESS STAMPED BY CERTIFYING AUTHORITY UNLESS NOTED OTHERWISE.		 © 2022 calibregroup.com		SCALE 0 2.5 5 7.5 10 12.5 15 17.5 20 SCALE 1:250 (A1) SCALE 1:500 (A3)		TITLE OSL GURNER AVENUE EAST - SWEEP PATHS SHEET 4	
AUTHORISED FOR ISSUE:										24/0000981_EAST_LD_DA-TURN PATHS	
										DATE 08/06/2022	
										REV 0	

FILE H:\2101-00081 - OSL - GURNER AVENUE EAST - LD DA-TURN PATHS.DWG LIST SAVED BY RAWIND TIAN PLOTTED: 8-Jun-22




LEGEND

VEHICLE BODY

VEHICLE BODY CLEARANCE (0.5m)

WHEEL TRAILS

VEHICLE BODY ENVELOPE

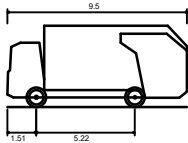

LCC Garbage Truck (9.5 m)
Overall Length 9.500m
Overall Width 2.500m
Overall Body Height 4.300m
Min Body Ground Clearance 0.463m
Track Width 2.500m
Lock to lock time 4.00s
Kerb to Kerb Turning Radius 10.300m

STATUS

FOR INFORMATION

AUTHORISED FOR ISSUE:

Disclaimer and Copyright:
ALL DIMENSIONS TO BE CHECKED ON SITE BY CONTRACTOR
PRIOR TO CONSTRUCTION. USE WRITTEN DIMENSIONS ONLY,
DO NOT SCALE.
NOT FOR CONSTRUCTION UNLESS STAMPED BY CERTIFYING
AUTHORITY UNLESS NOTED OTHERWISE.

©2022 calibregroup.com

SCALE

0 2.5 5 7.5 10 12.5 15 17.5 20

SCALE 1:250 (A1)

SCALE 1:500 (A3)

TITLE

OSL GURNER AVENUE EAST -
SWEEP PATHS SHEET 5

210000981_EAST_LD_DA-TURN
PATHS

DATE 08/06/2022

REV 0

FILE: H1212-000381 - OS - GURNER AVENUE EAST.LD, MODEL: LUTICA2D, SHEET: CHES1-000381, SNO121-000381, EAST, LD, DA-TURN: PATHS, DWG LIST SAVED BY: RAYMOND TAN, PLOTTED: 8-Jun-22



LEGEND

—

VEHICLE BODY


- - -

VEHICLE BODY CLEARANCE (0.5m)

—

WHEEL TRAILS

VEHICLE BODY ENVELOPE

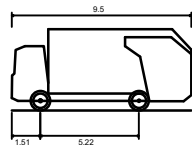

LCC Garbage Truck (9.5 m)
Overall Length
Overall Width
Overall Body Height
Min Body Ground Clearance
Track Width
Lock to lock time
Kerb to Kerb Turning Radius

9.500m
2.500m
4.300m
0.483m
2.500m
4.00s
10.300m

STATUS

FOR INFORMATION

AUTHORISED FOR ISSUE:

Disclaimer and Copyright:
ALL DIMENSIONS TO BE CHECKED ON SITE BY CONTRACTOR PRIOR TO CONSTRUCTION. USE WRITTEN DIMENSIONS ONLY, DO NOT SCALE.

NOT FOR CONSTRUCTION UNLESS STAMPED BY CERTIFYING AUTHORITY UNLESS NOTED OTHERWISE.

© 2022

calibregroup.com

SCALE

0 2.5 5 7.5 10 12.5 15 17.5 20

SCALE 1:250 (A1)

SCALE 1:500 (A3)

TITLE

OSL GURNER AVENUE EAST - SWEEP PATHS SHEET 6

24/0000981_EAST_LD_DA-TURN PATHS

DATE

08/06/2022

REV


0

FILE: H1212-00081 - OS - GURNER AVENUE EAST.LD - MODEL:UTCD201 - SWEPT PATHS.DWG LAST SAVED BY:RAYMOND TAN PLOTTED: 8-Jun-22



LEGEND

VEHICLE BODY

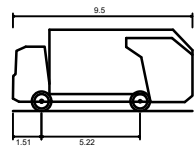VEHICLE BODY CLEARANCE (0.5m)

LCC Garbage Truck (9.5 m)
Overall Length 9.500m
Overall Width 2.500m
Overall Body Height 4.300m
Min Body Ground Clearance 0.433m
Track Width 2.500m
Lock to lock time 4.00s
Kerb to Kerb Turning Radius 10.300m

STATUS

FOR INFORMATION

AUTHORISED FOR ISSUE:

Disclaimer and Copyright:
ALL DIMENSIONS TO BE CHECKED ON SITE BY CONTRACTOR
PRIOR TO CONSTRUCTION. USE WRITTEN DIMENSIONS ONLY.
DO NOT SCALE.

NOT FOR CONSTRUCTION UNLESS STAMPED BY CERTIFYING
AUTHORITY UNLESS NOTED OTHERWISE.

© 2022 calibregroup.com

SCALE

0 2.5 5 7.5 10 12.5 15 17.5 20

SCALE 1:250 (A1)

SCALE 1:500 (A3)

TITLE

OSL GURNER AVENUE EAST -
SWEEP PATHS SHEET 7

24/000081_EAST_LD_DA-TURN
PATHS

DATE
08/06/2022

REV
0