




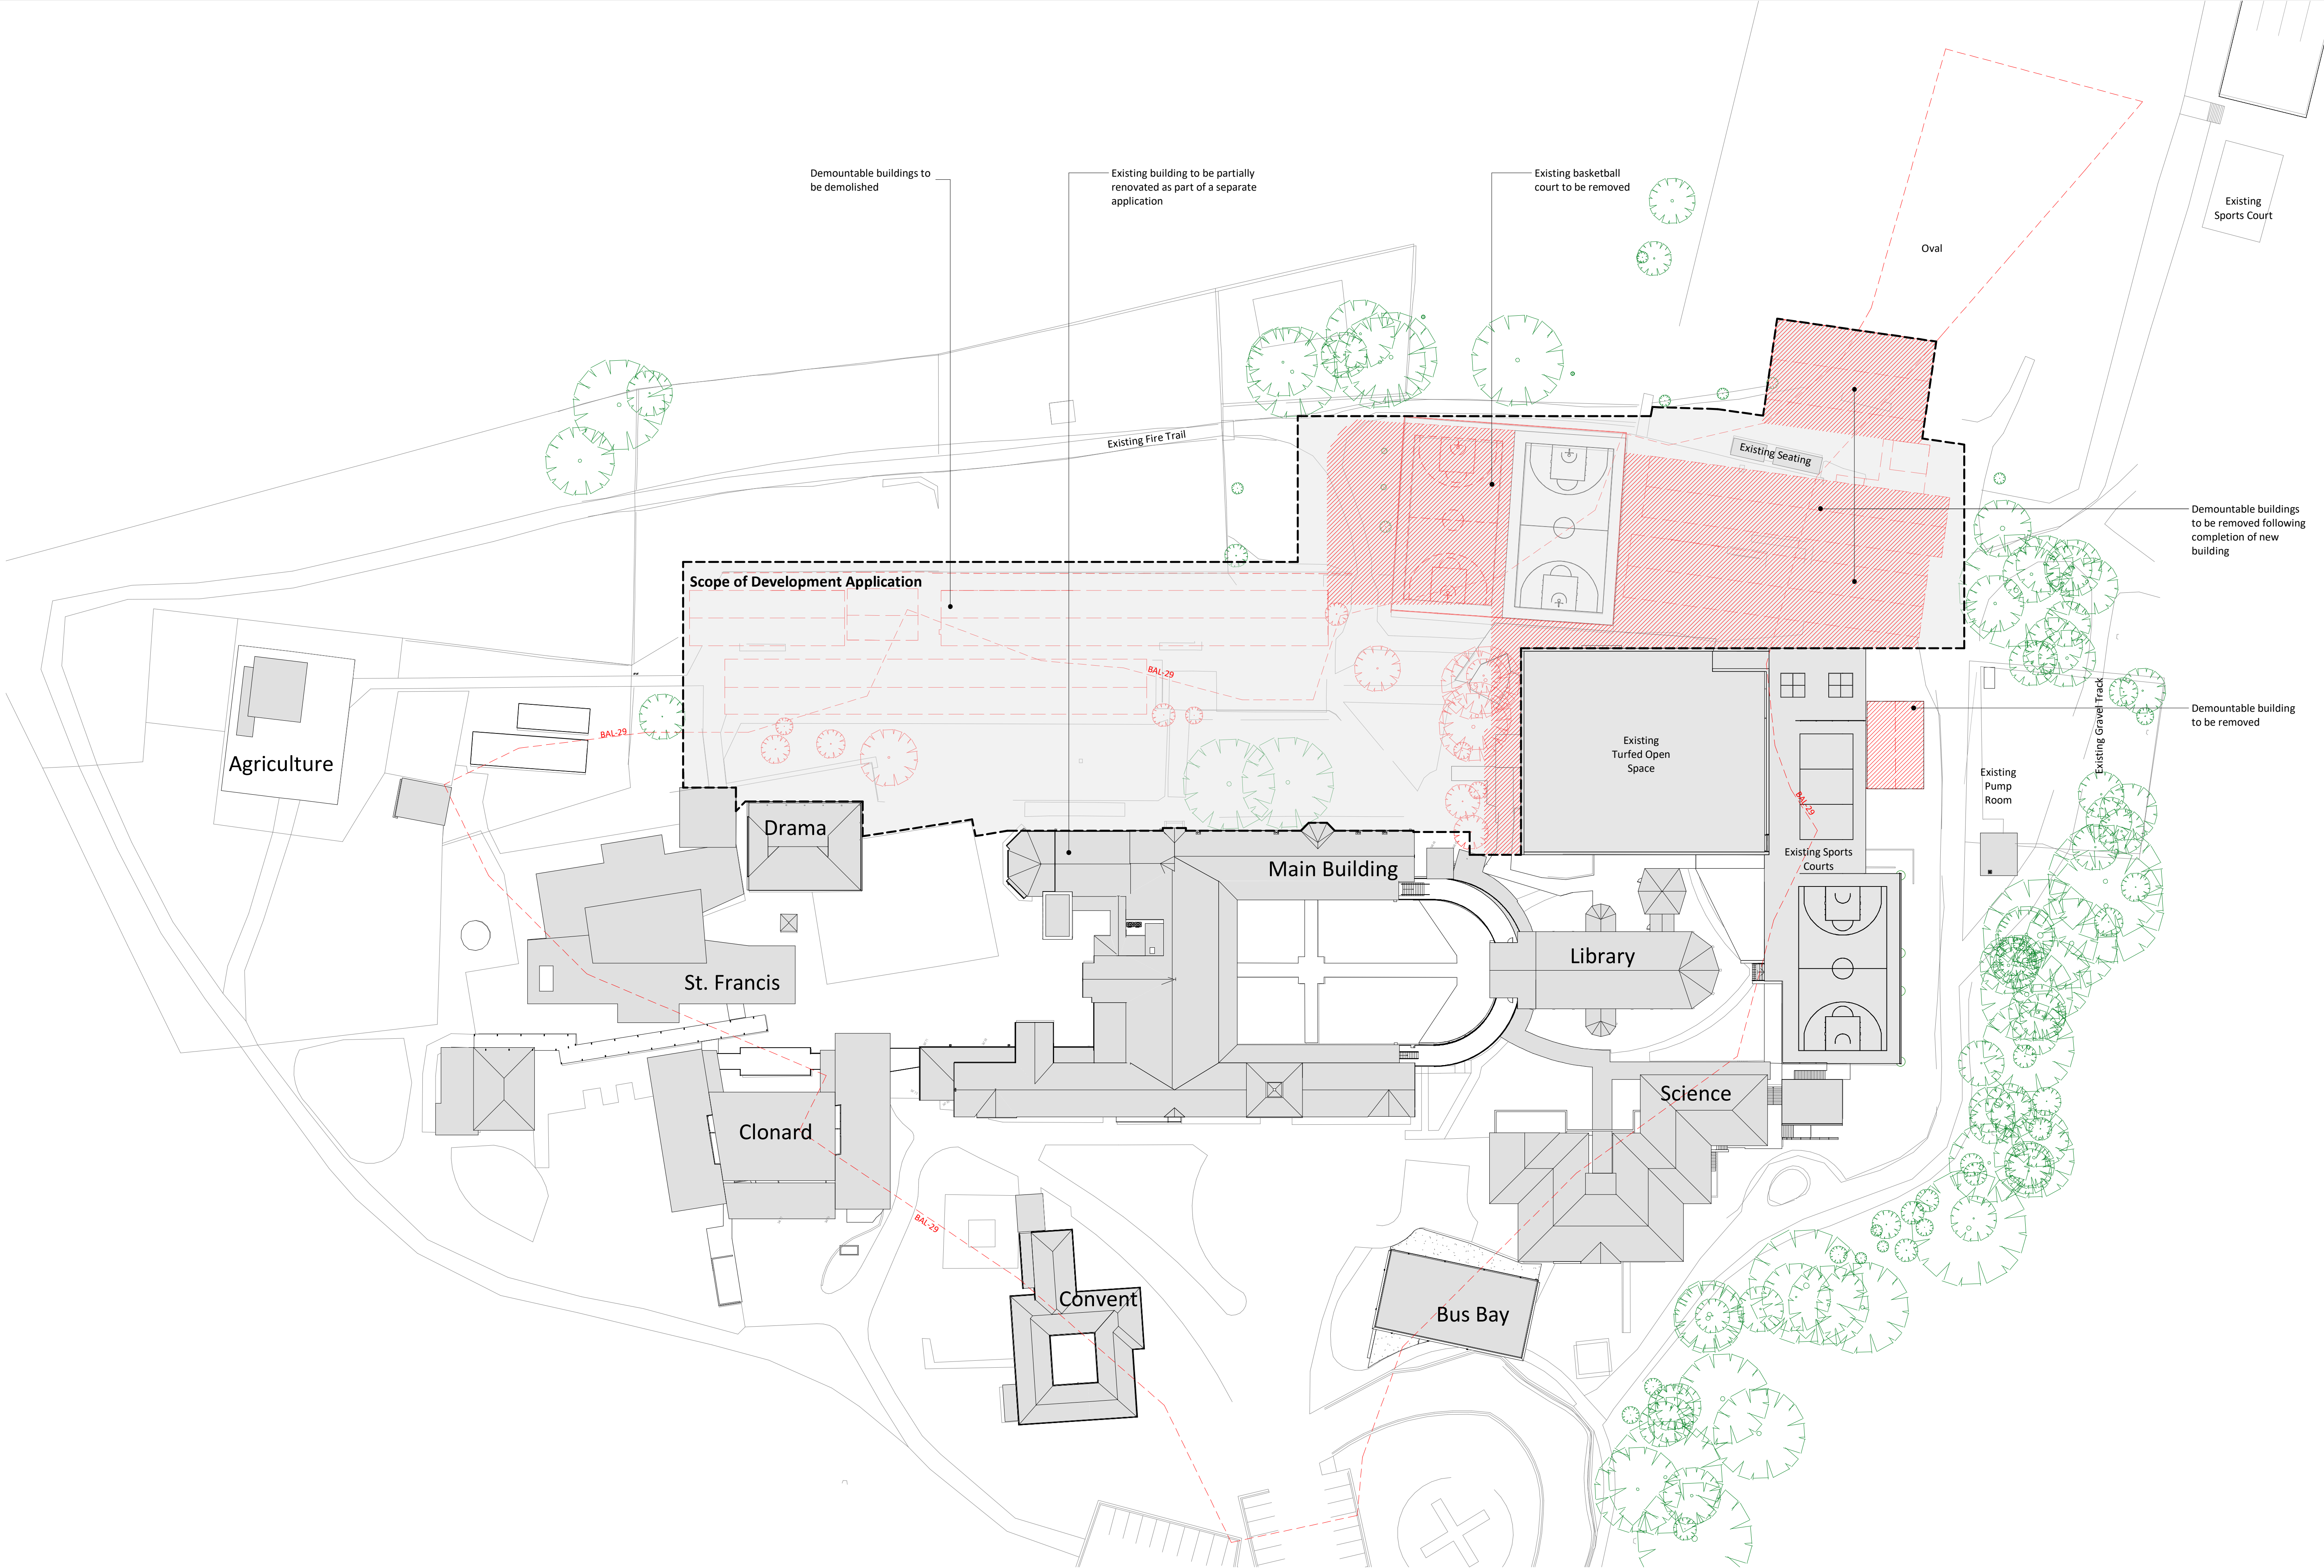

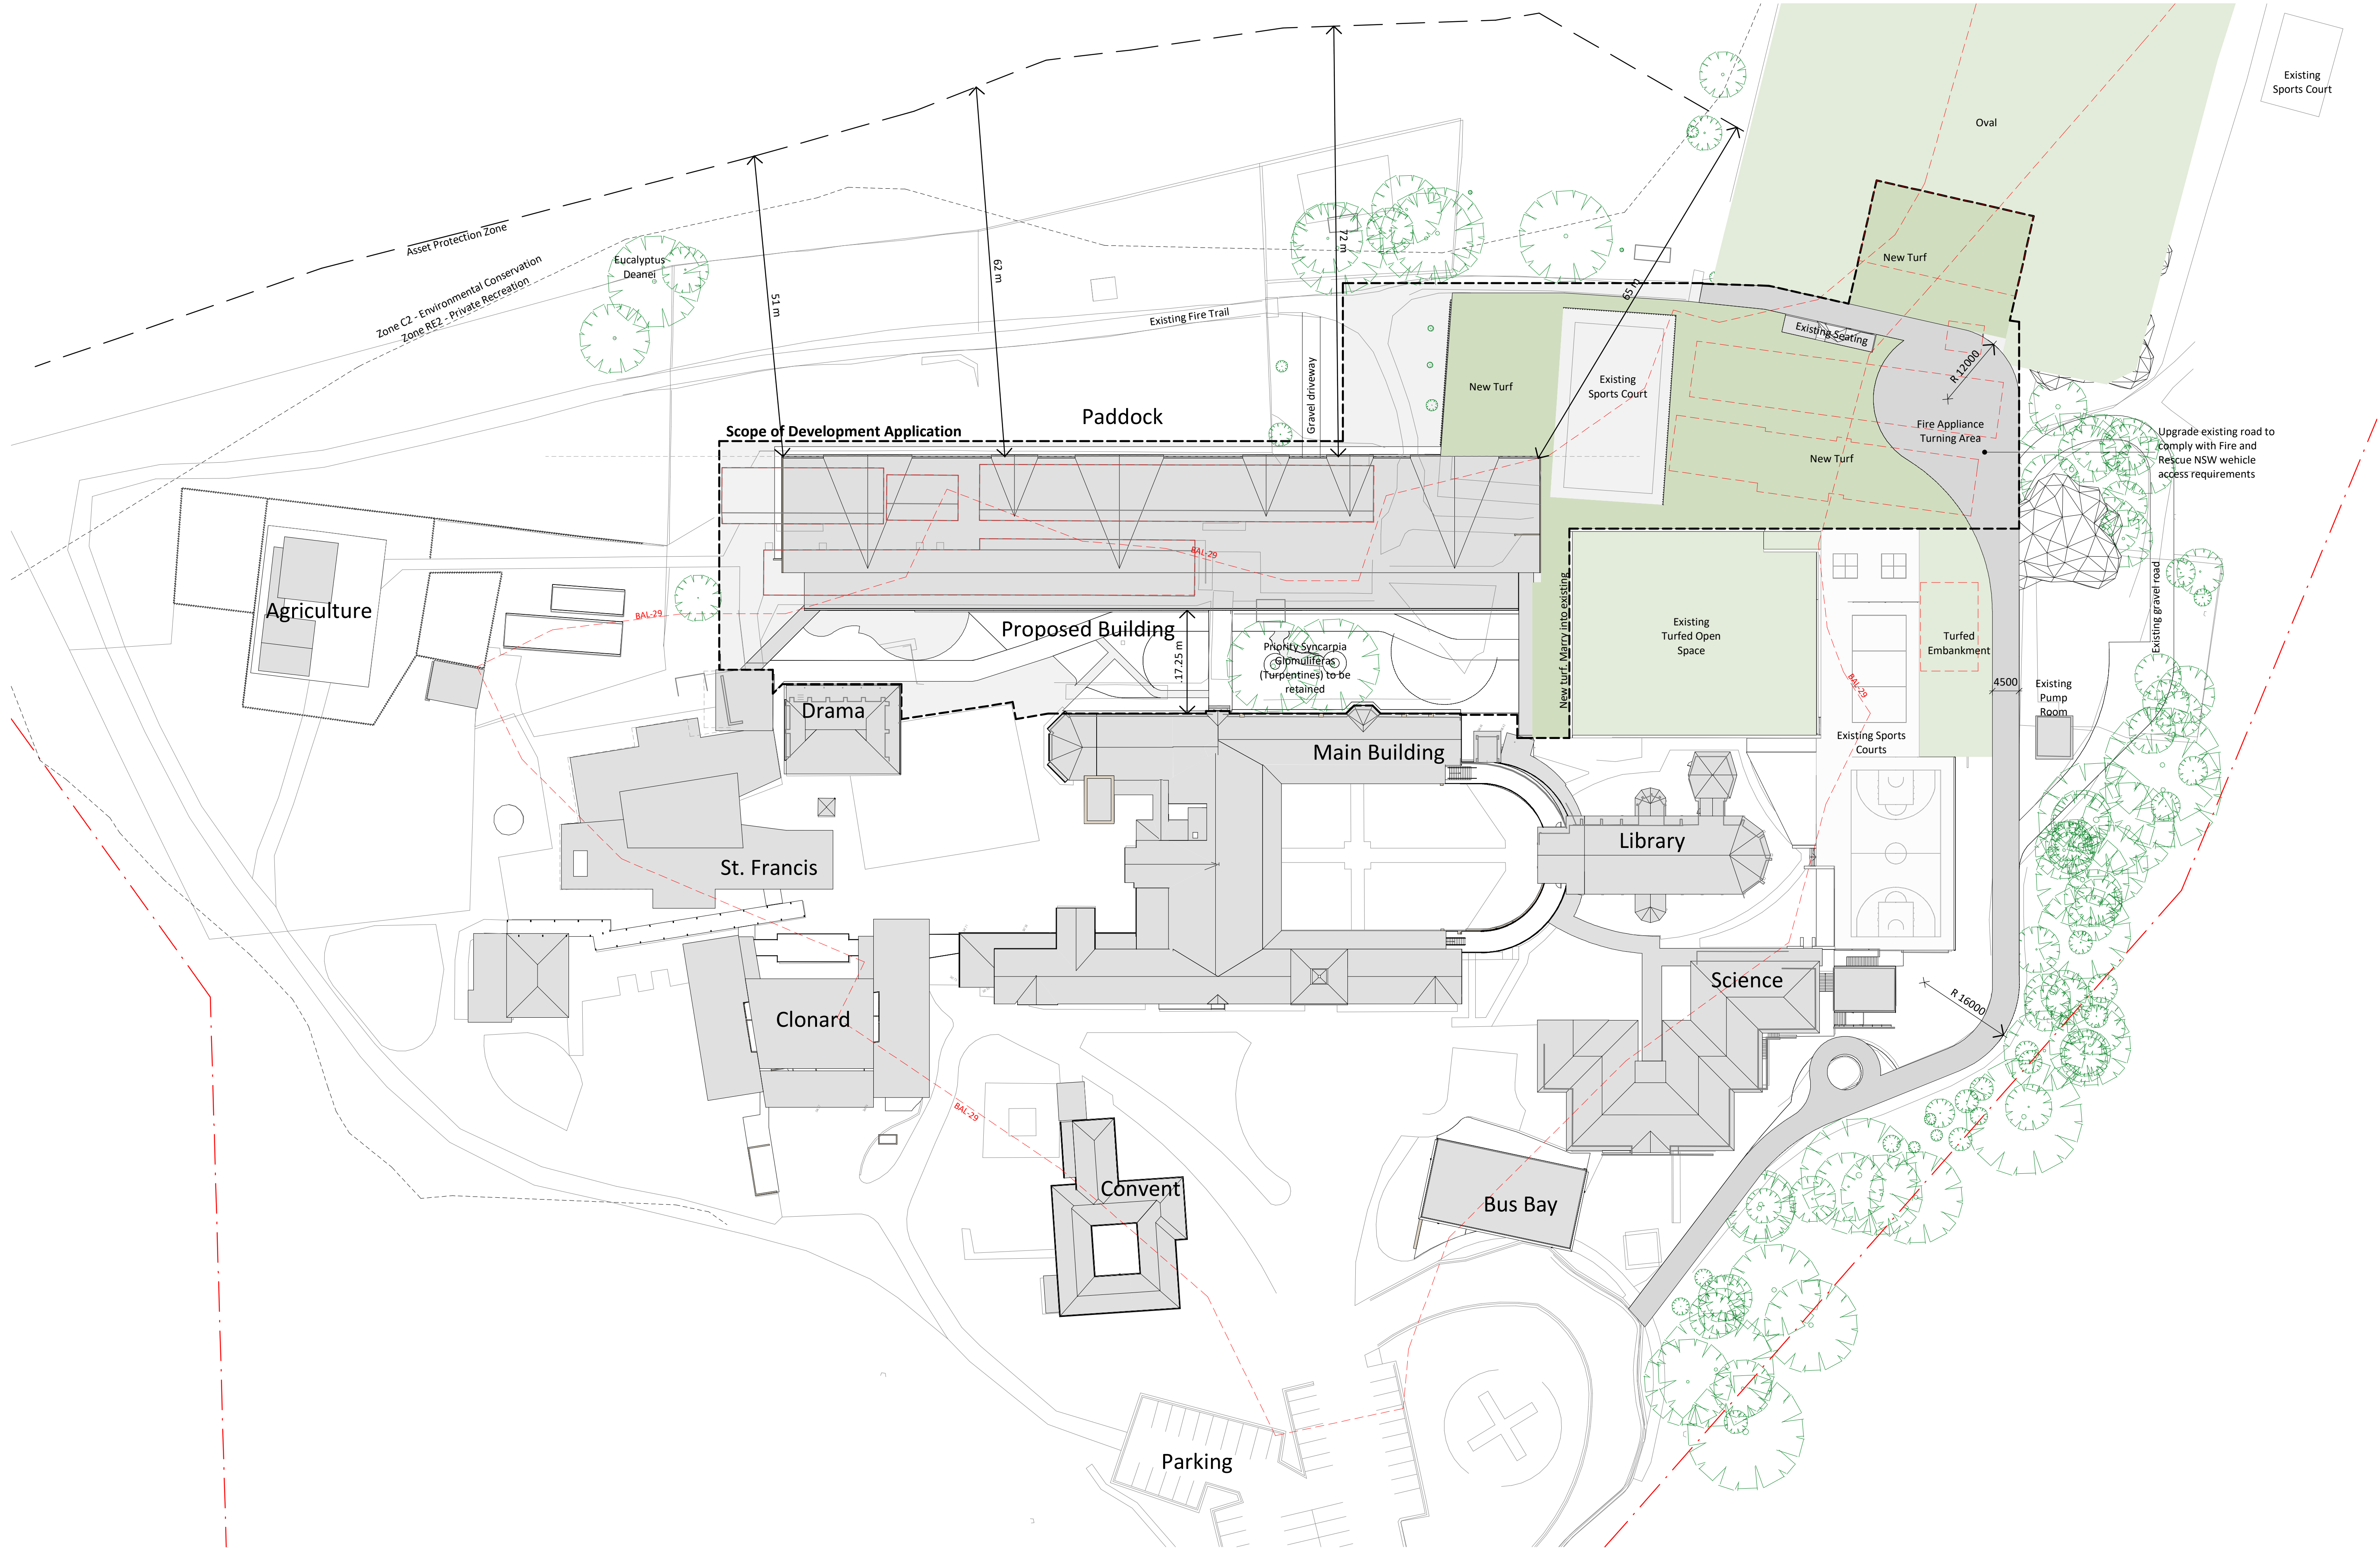


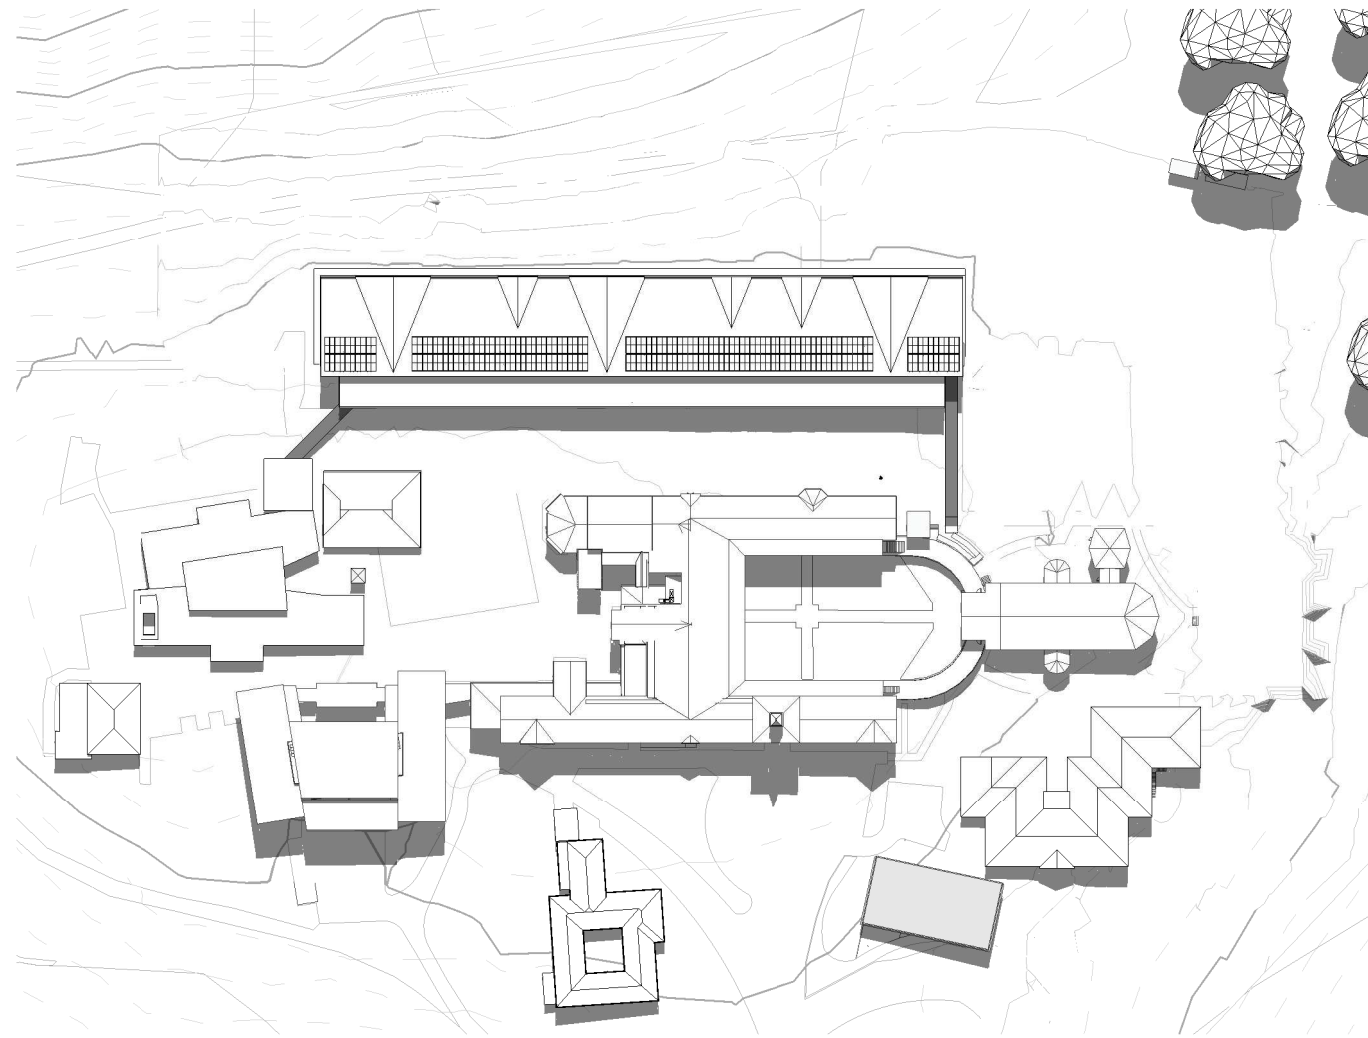


1 **21st March 9am**
1 : 1500




2 **21st March 12pm**
1 : 1500

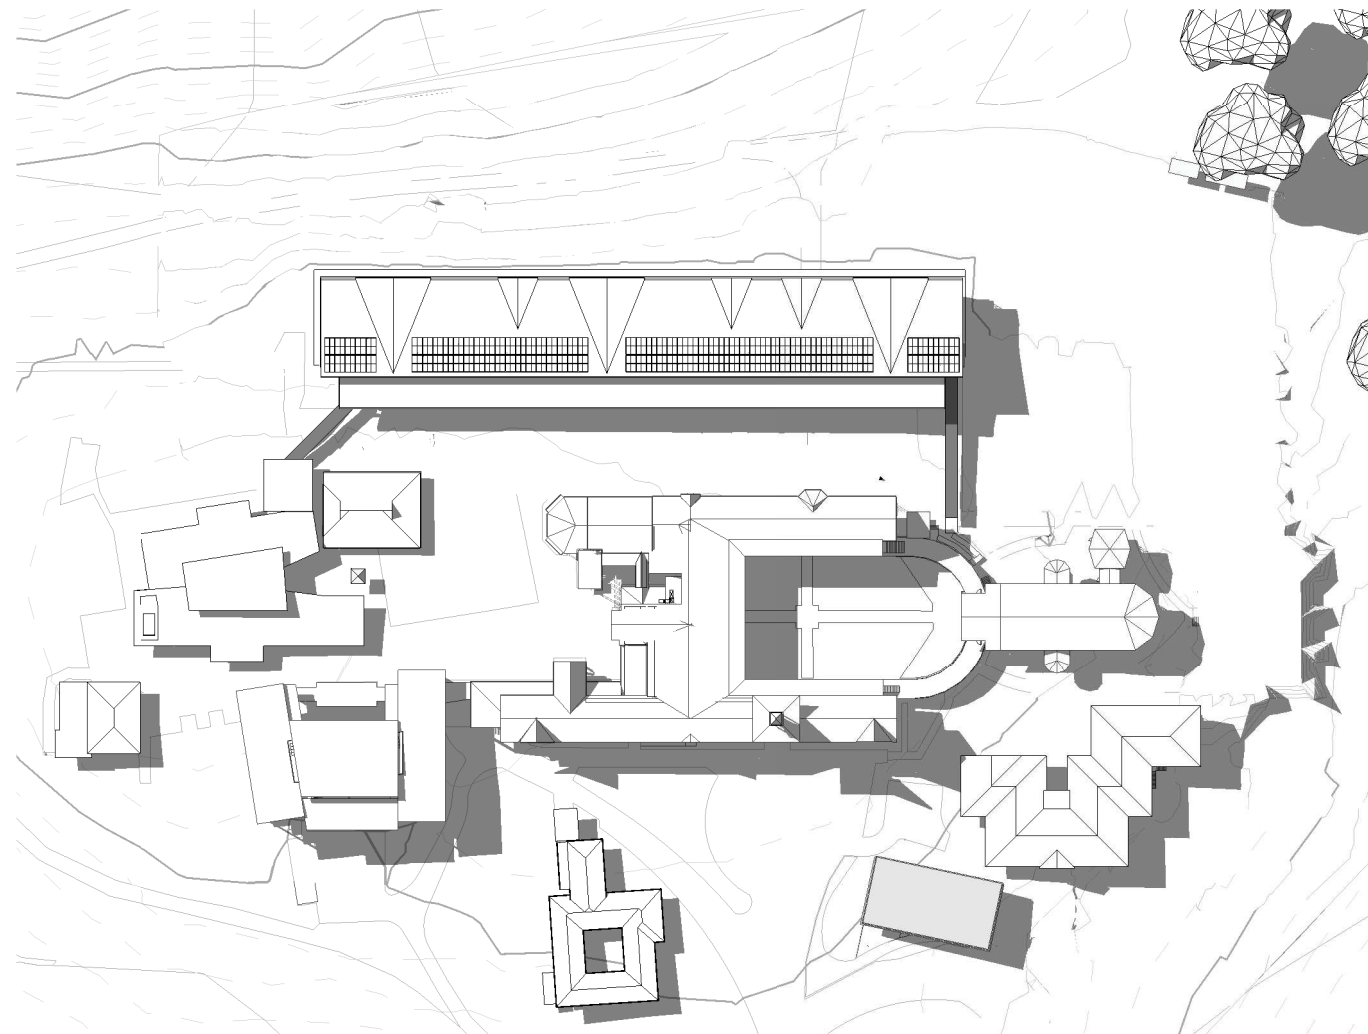


3 **21st March 3pm**
1 : 1500

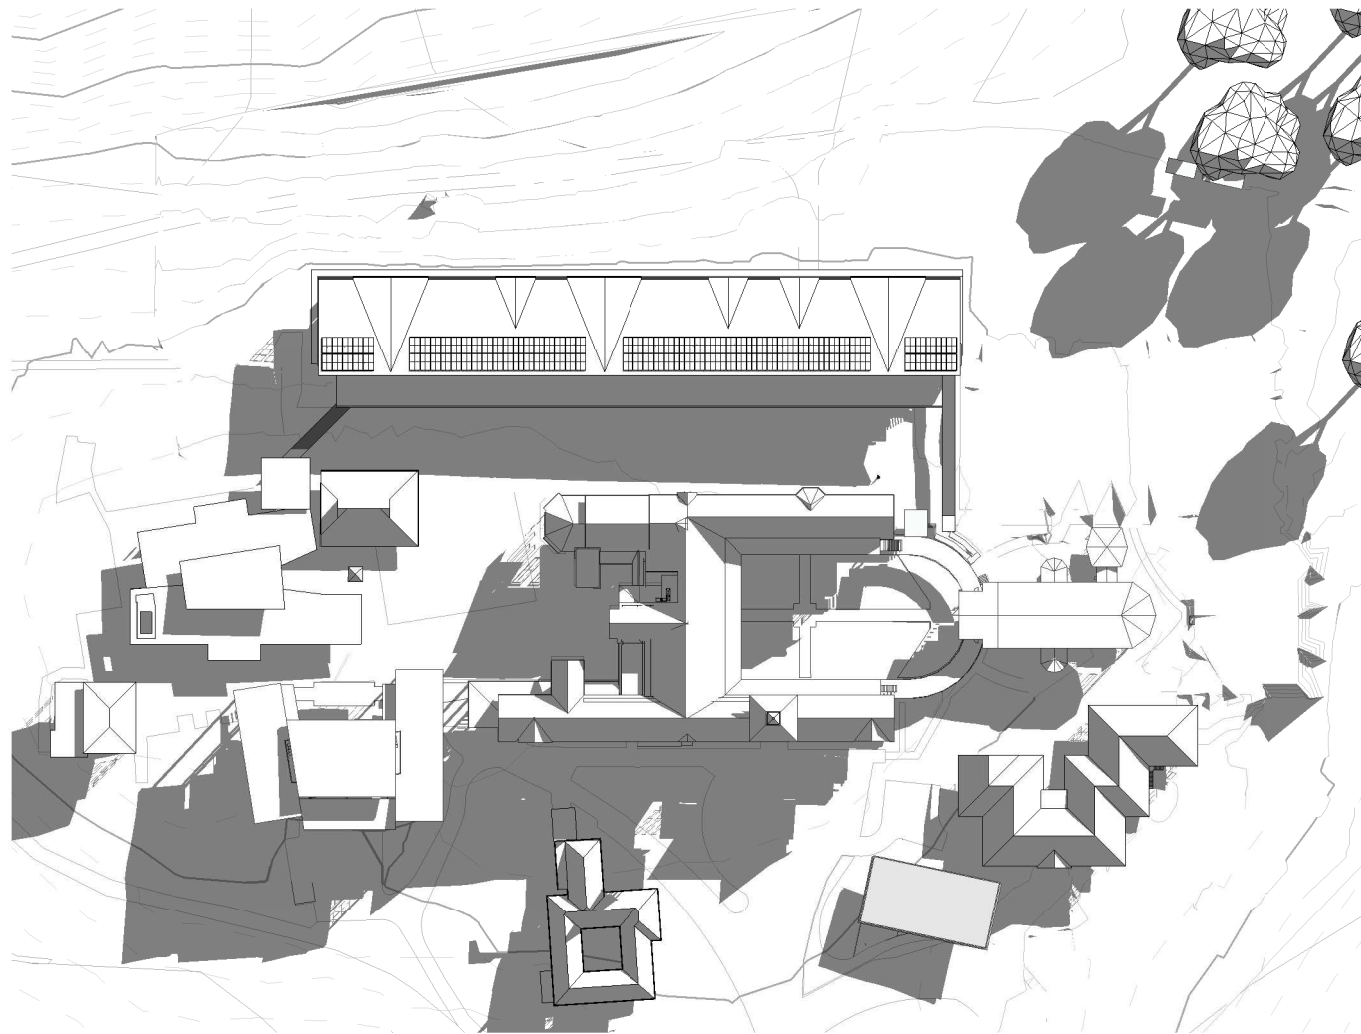


4 **21st June 9am**
1 : 1500

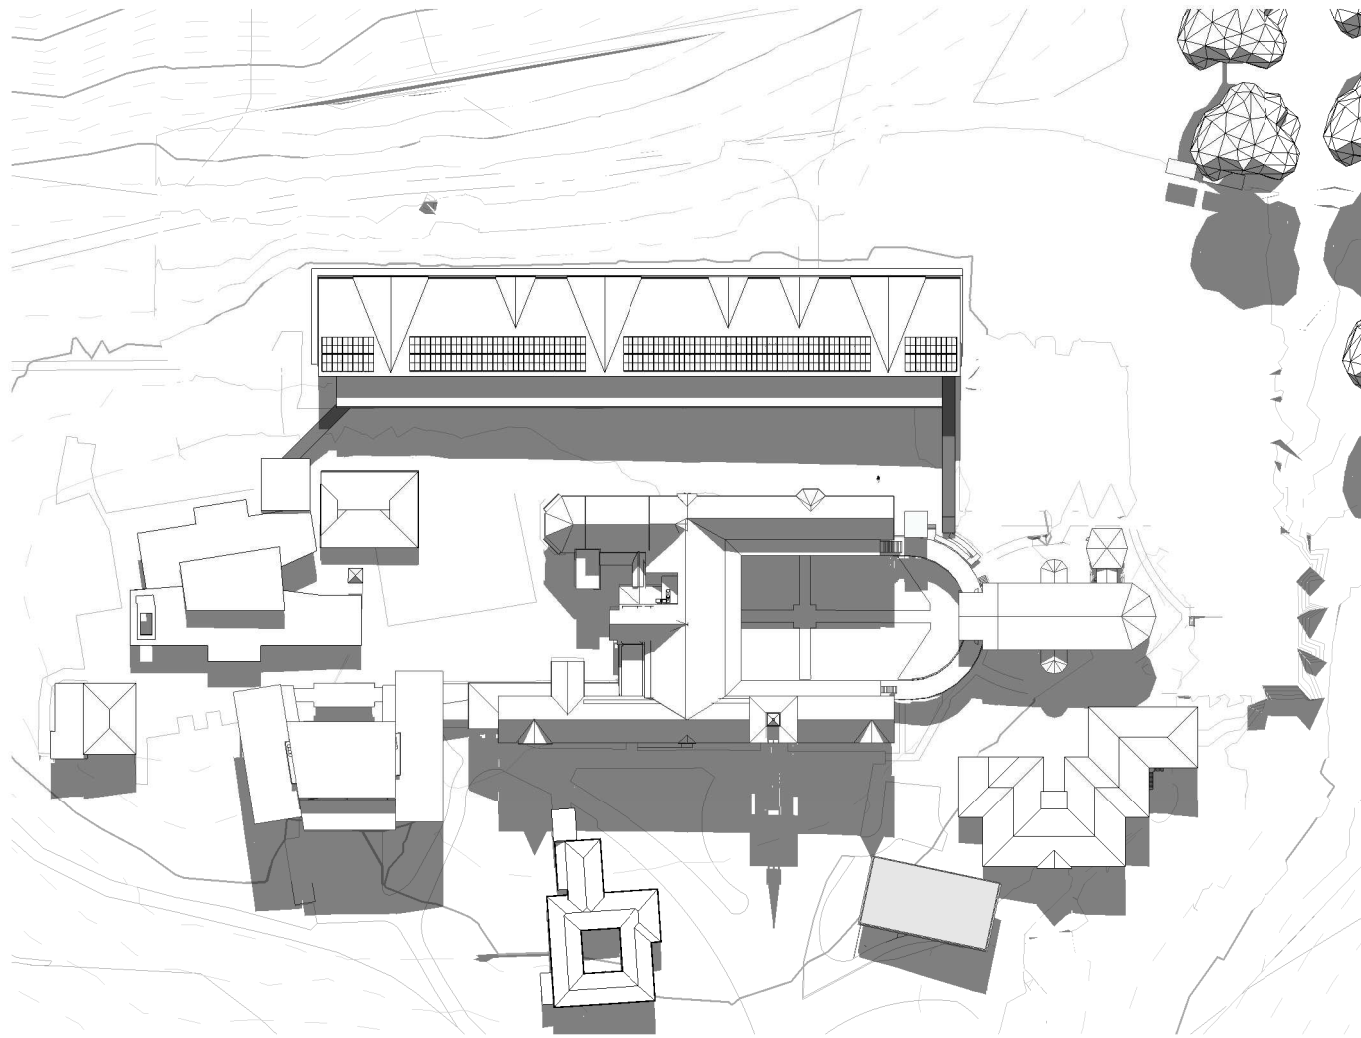


5 **21st June 12pm**
1 : 1500

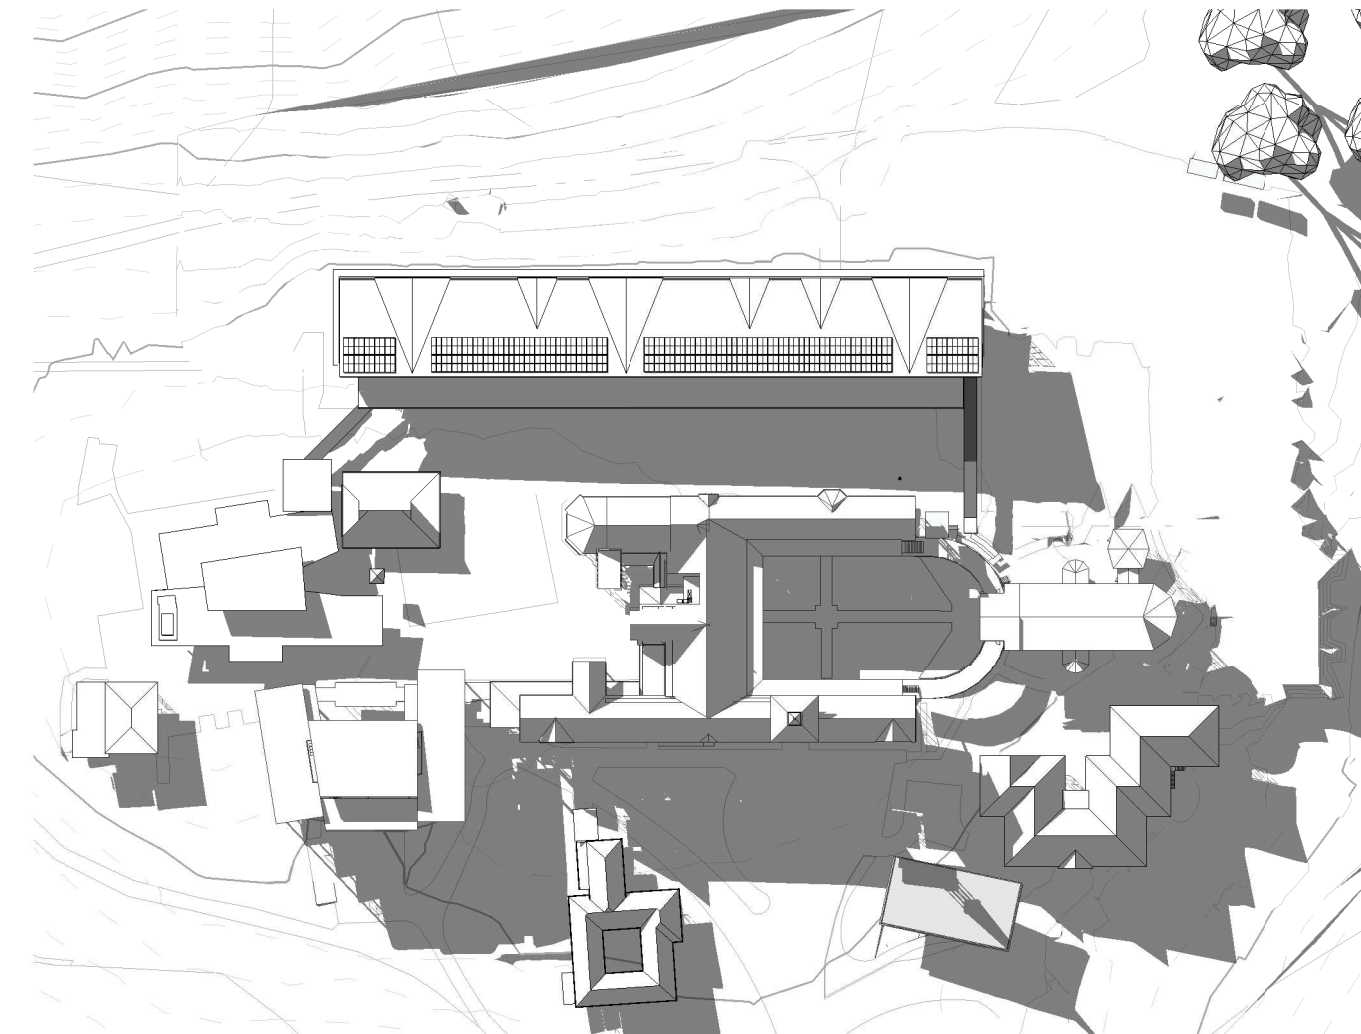


6 **21st June 3pm**
1 : 1500

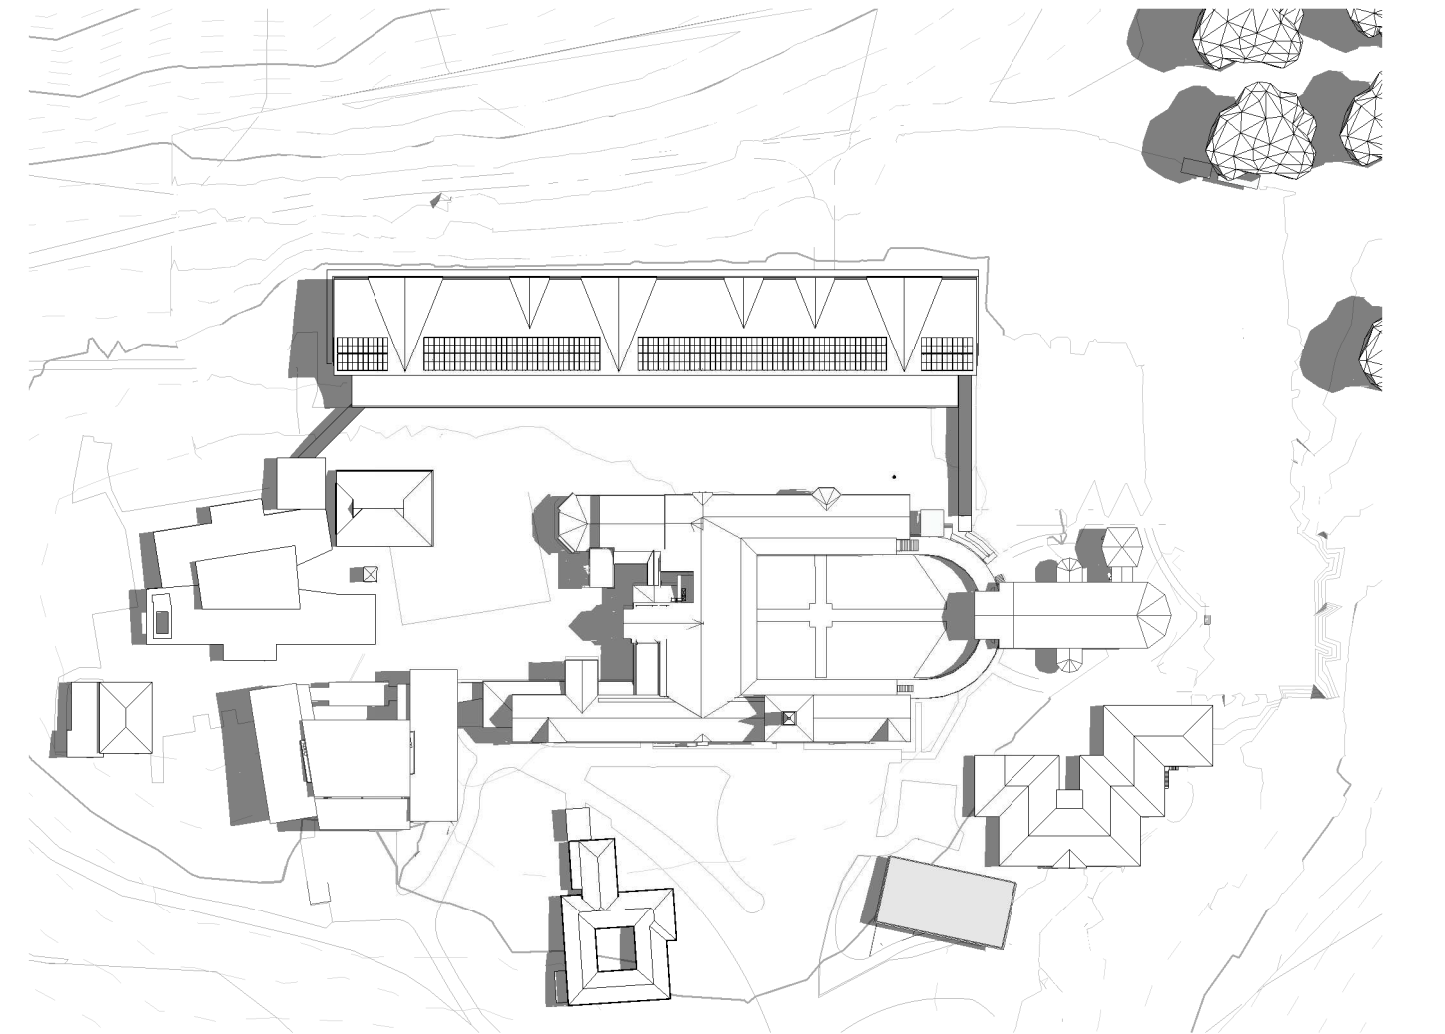


7 **21st December 9am**
1 : 1500

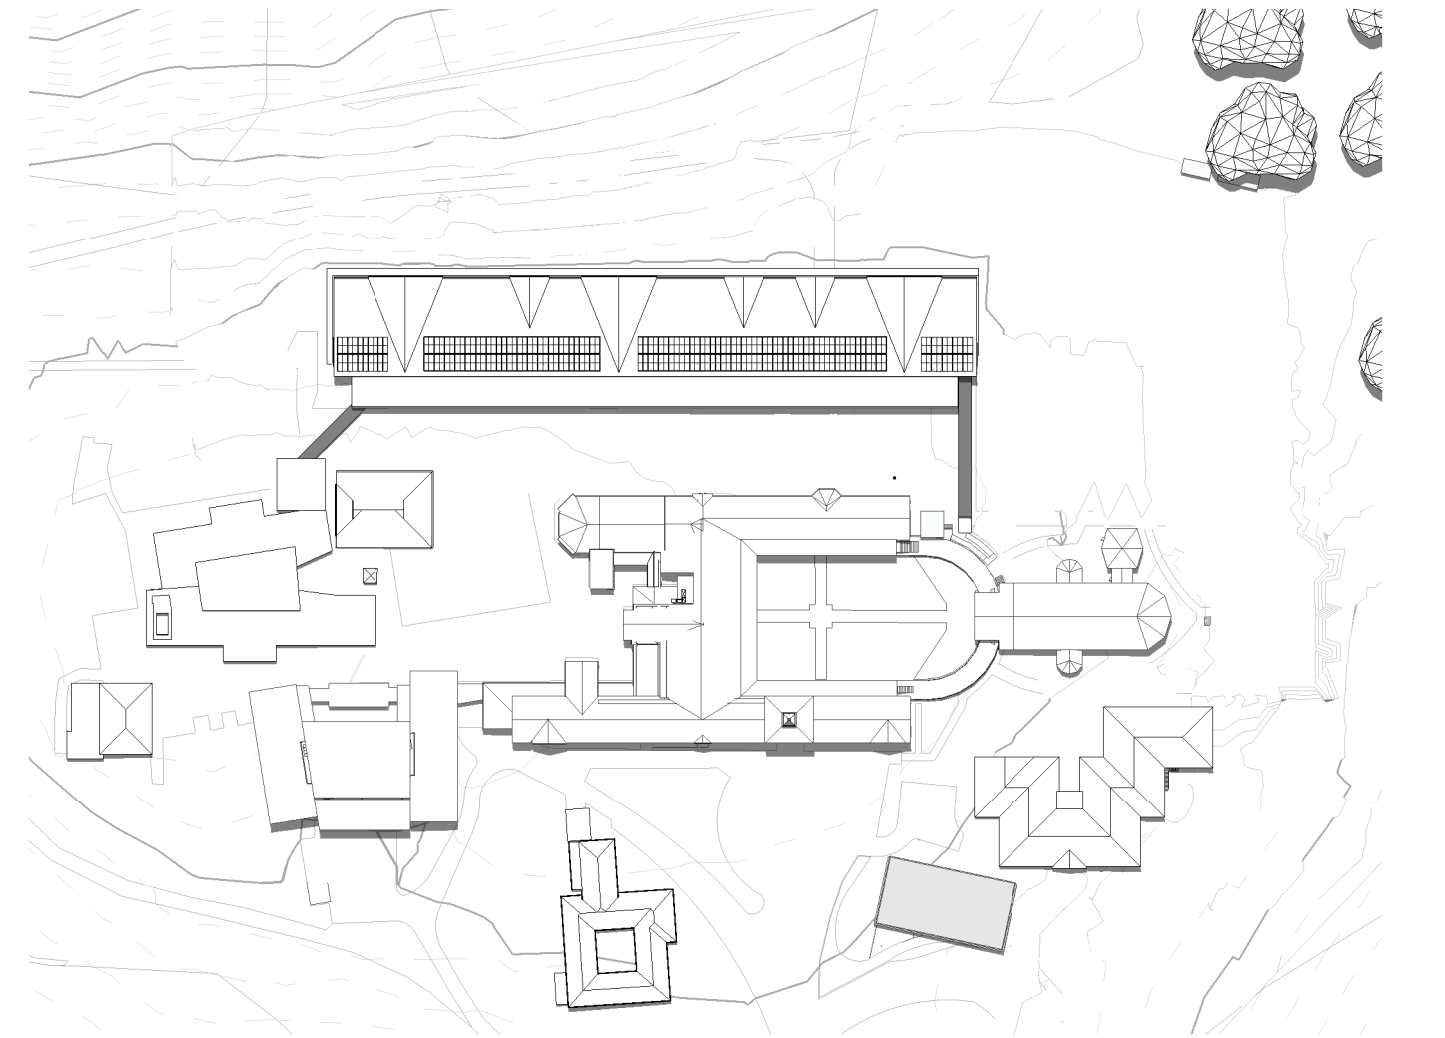


8 **21st December 12pm**
1 : 1500

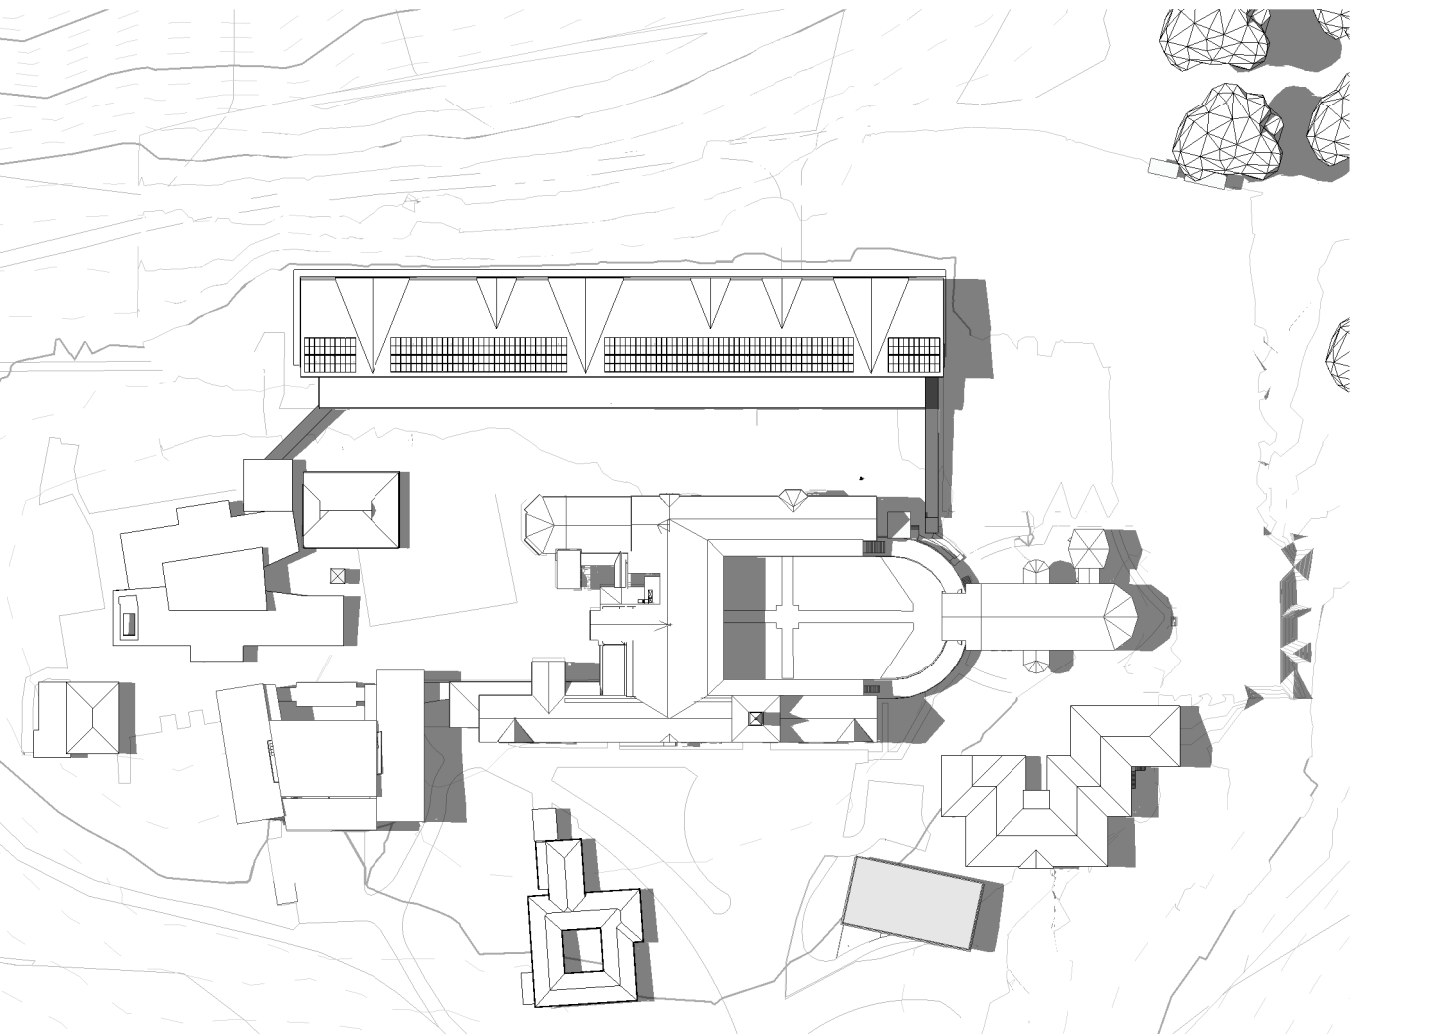

9 **21st December 3pm**
1 : 1500

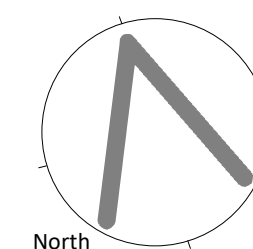


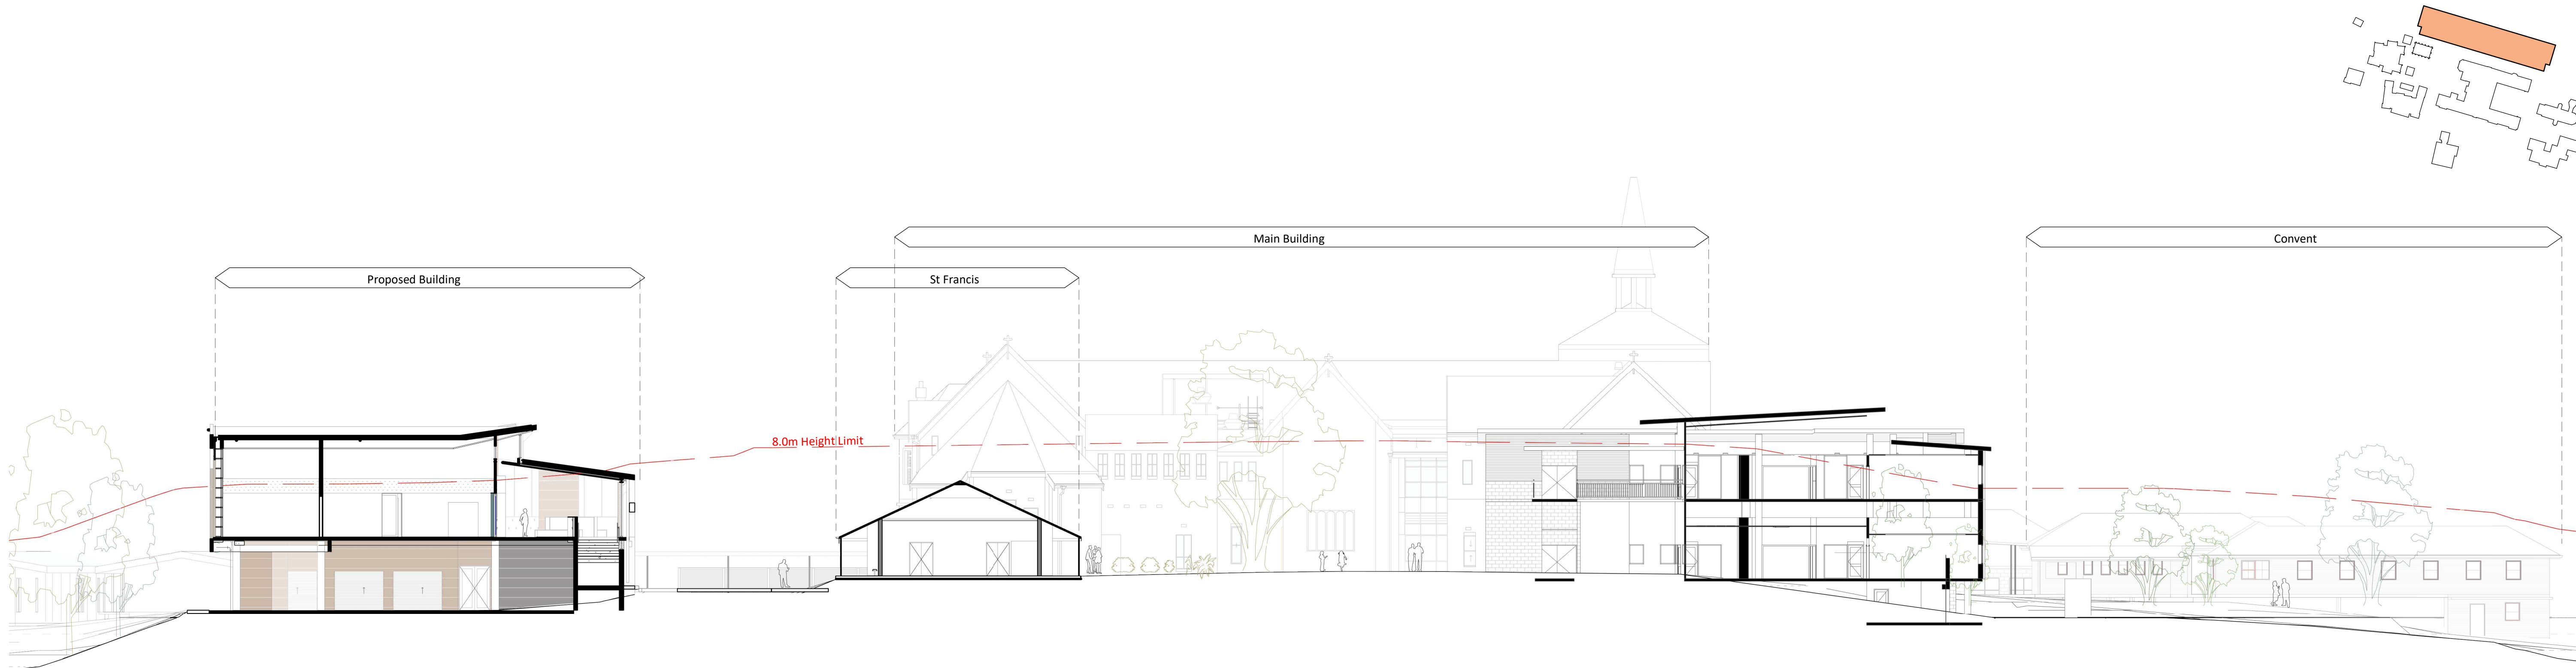


1 Site Section 1
1 : 200




2 Site Section 2
1 : 200

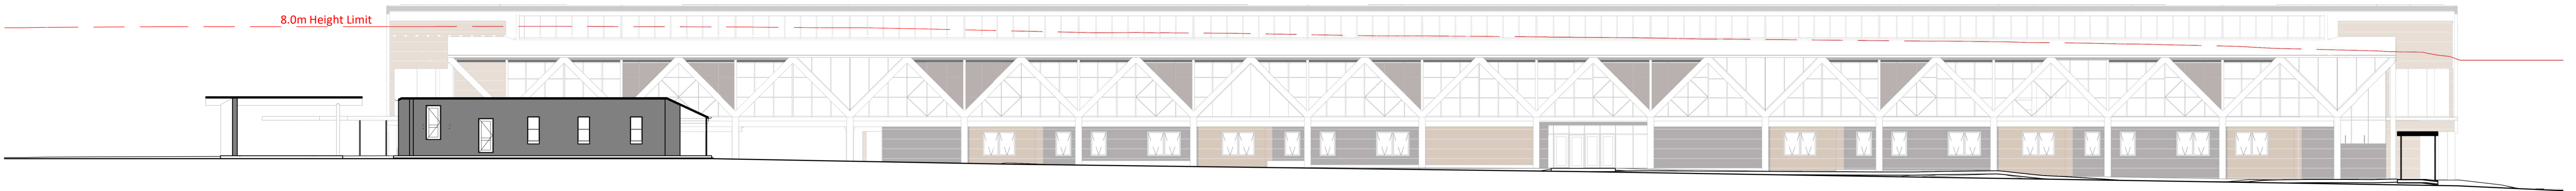


3 Site Section 3
1 : 200

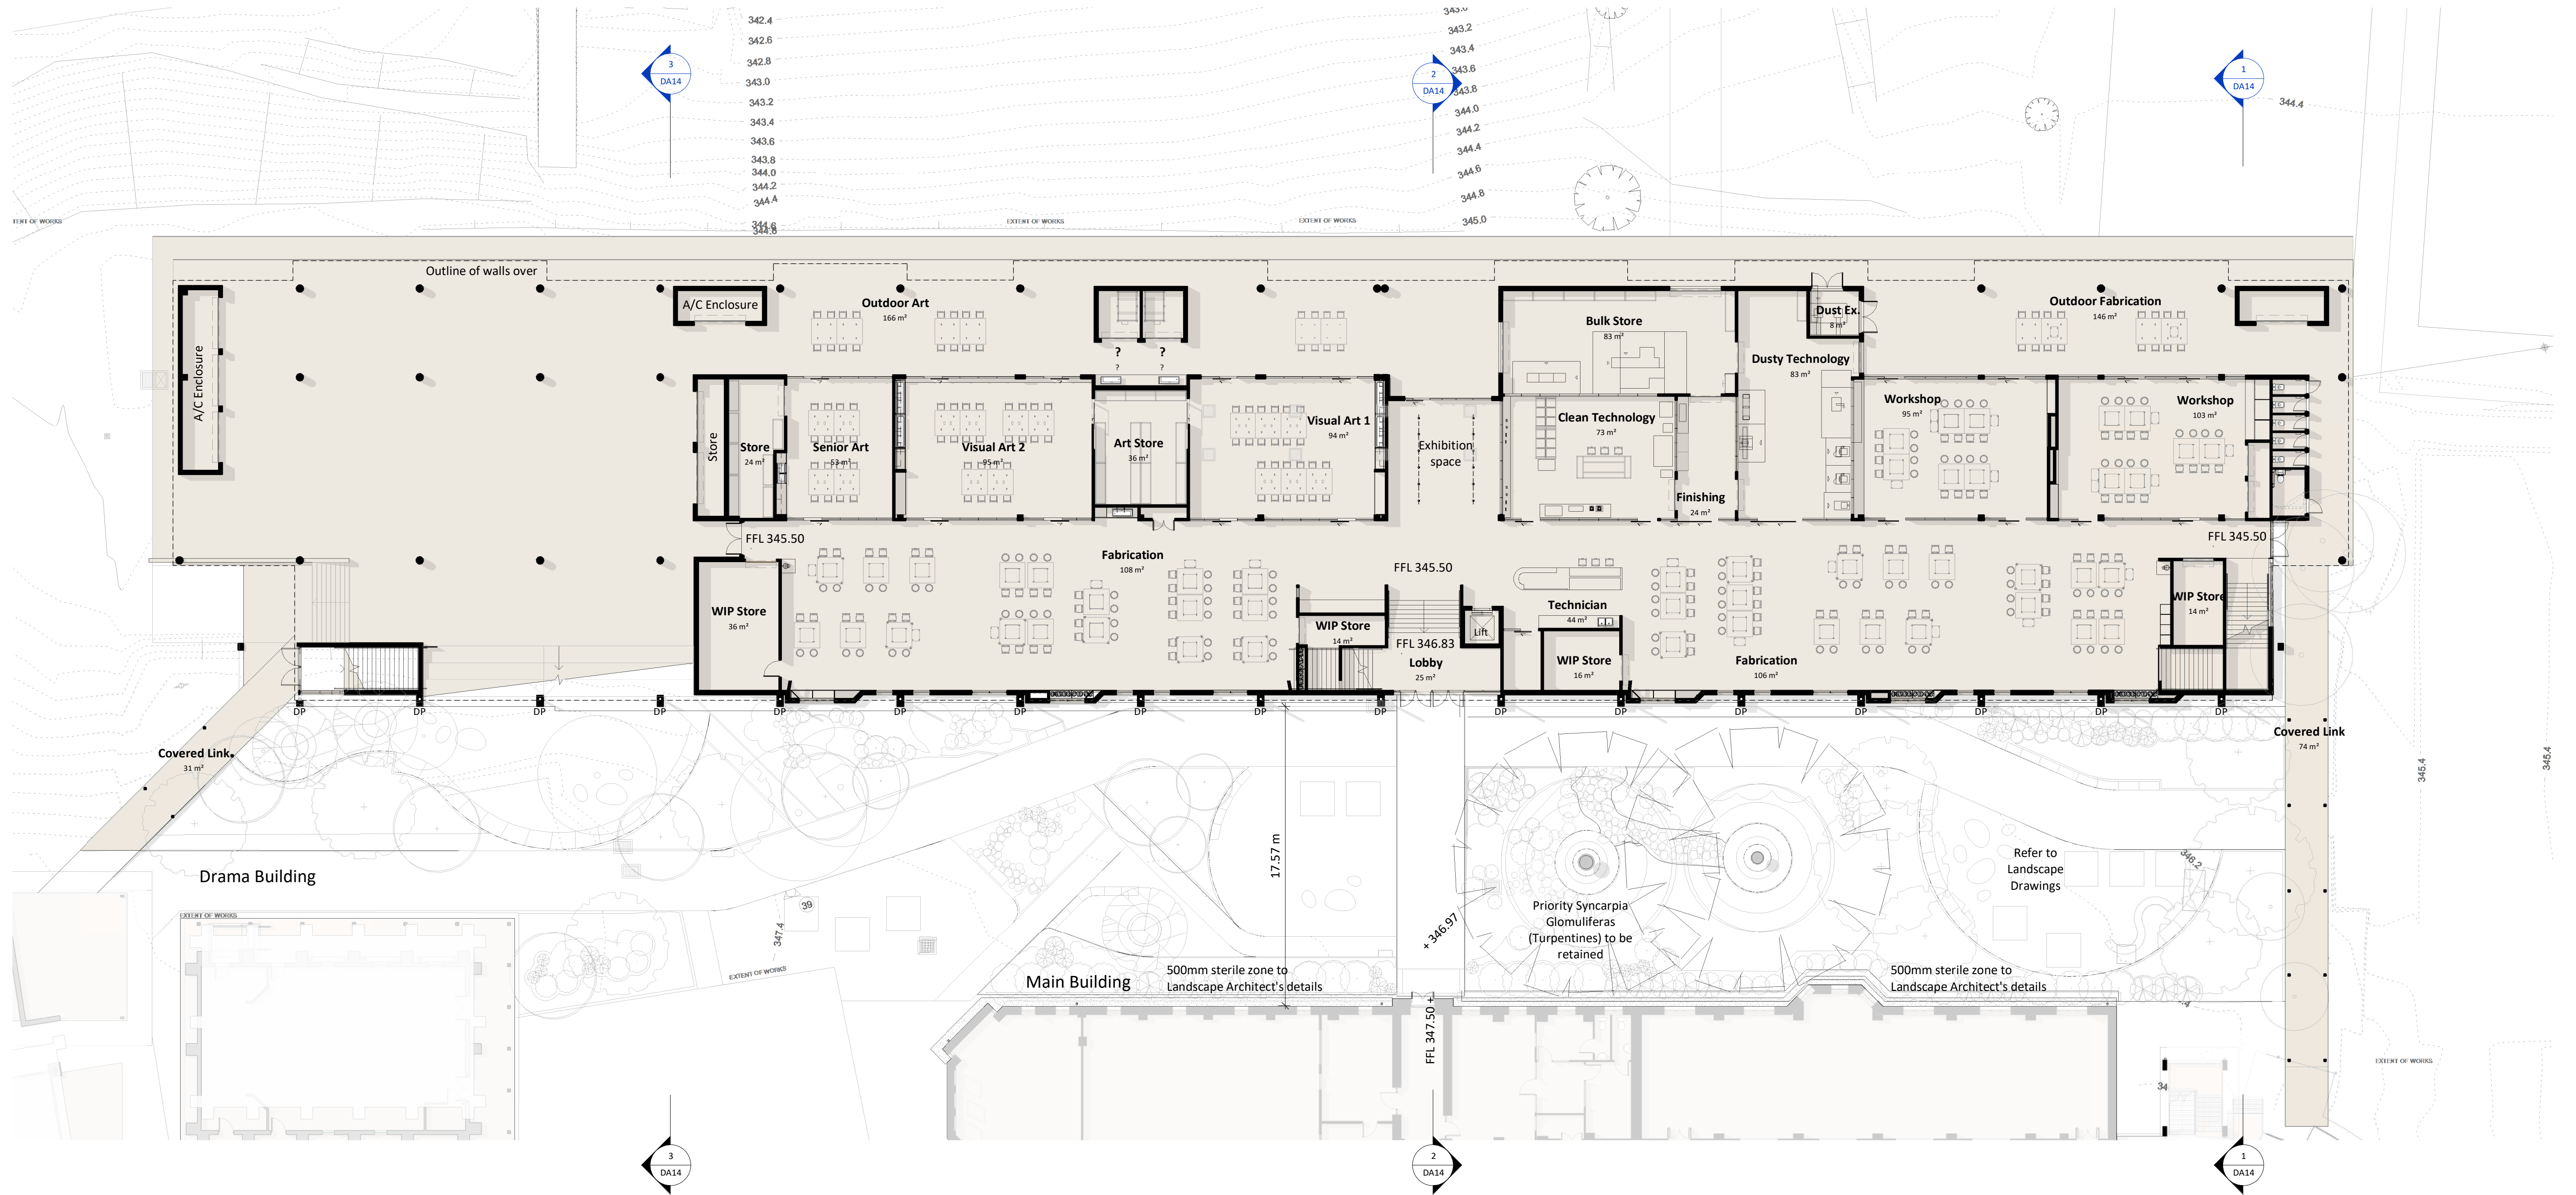

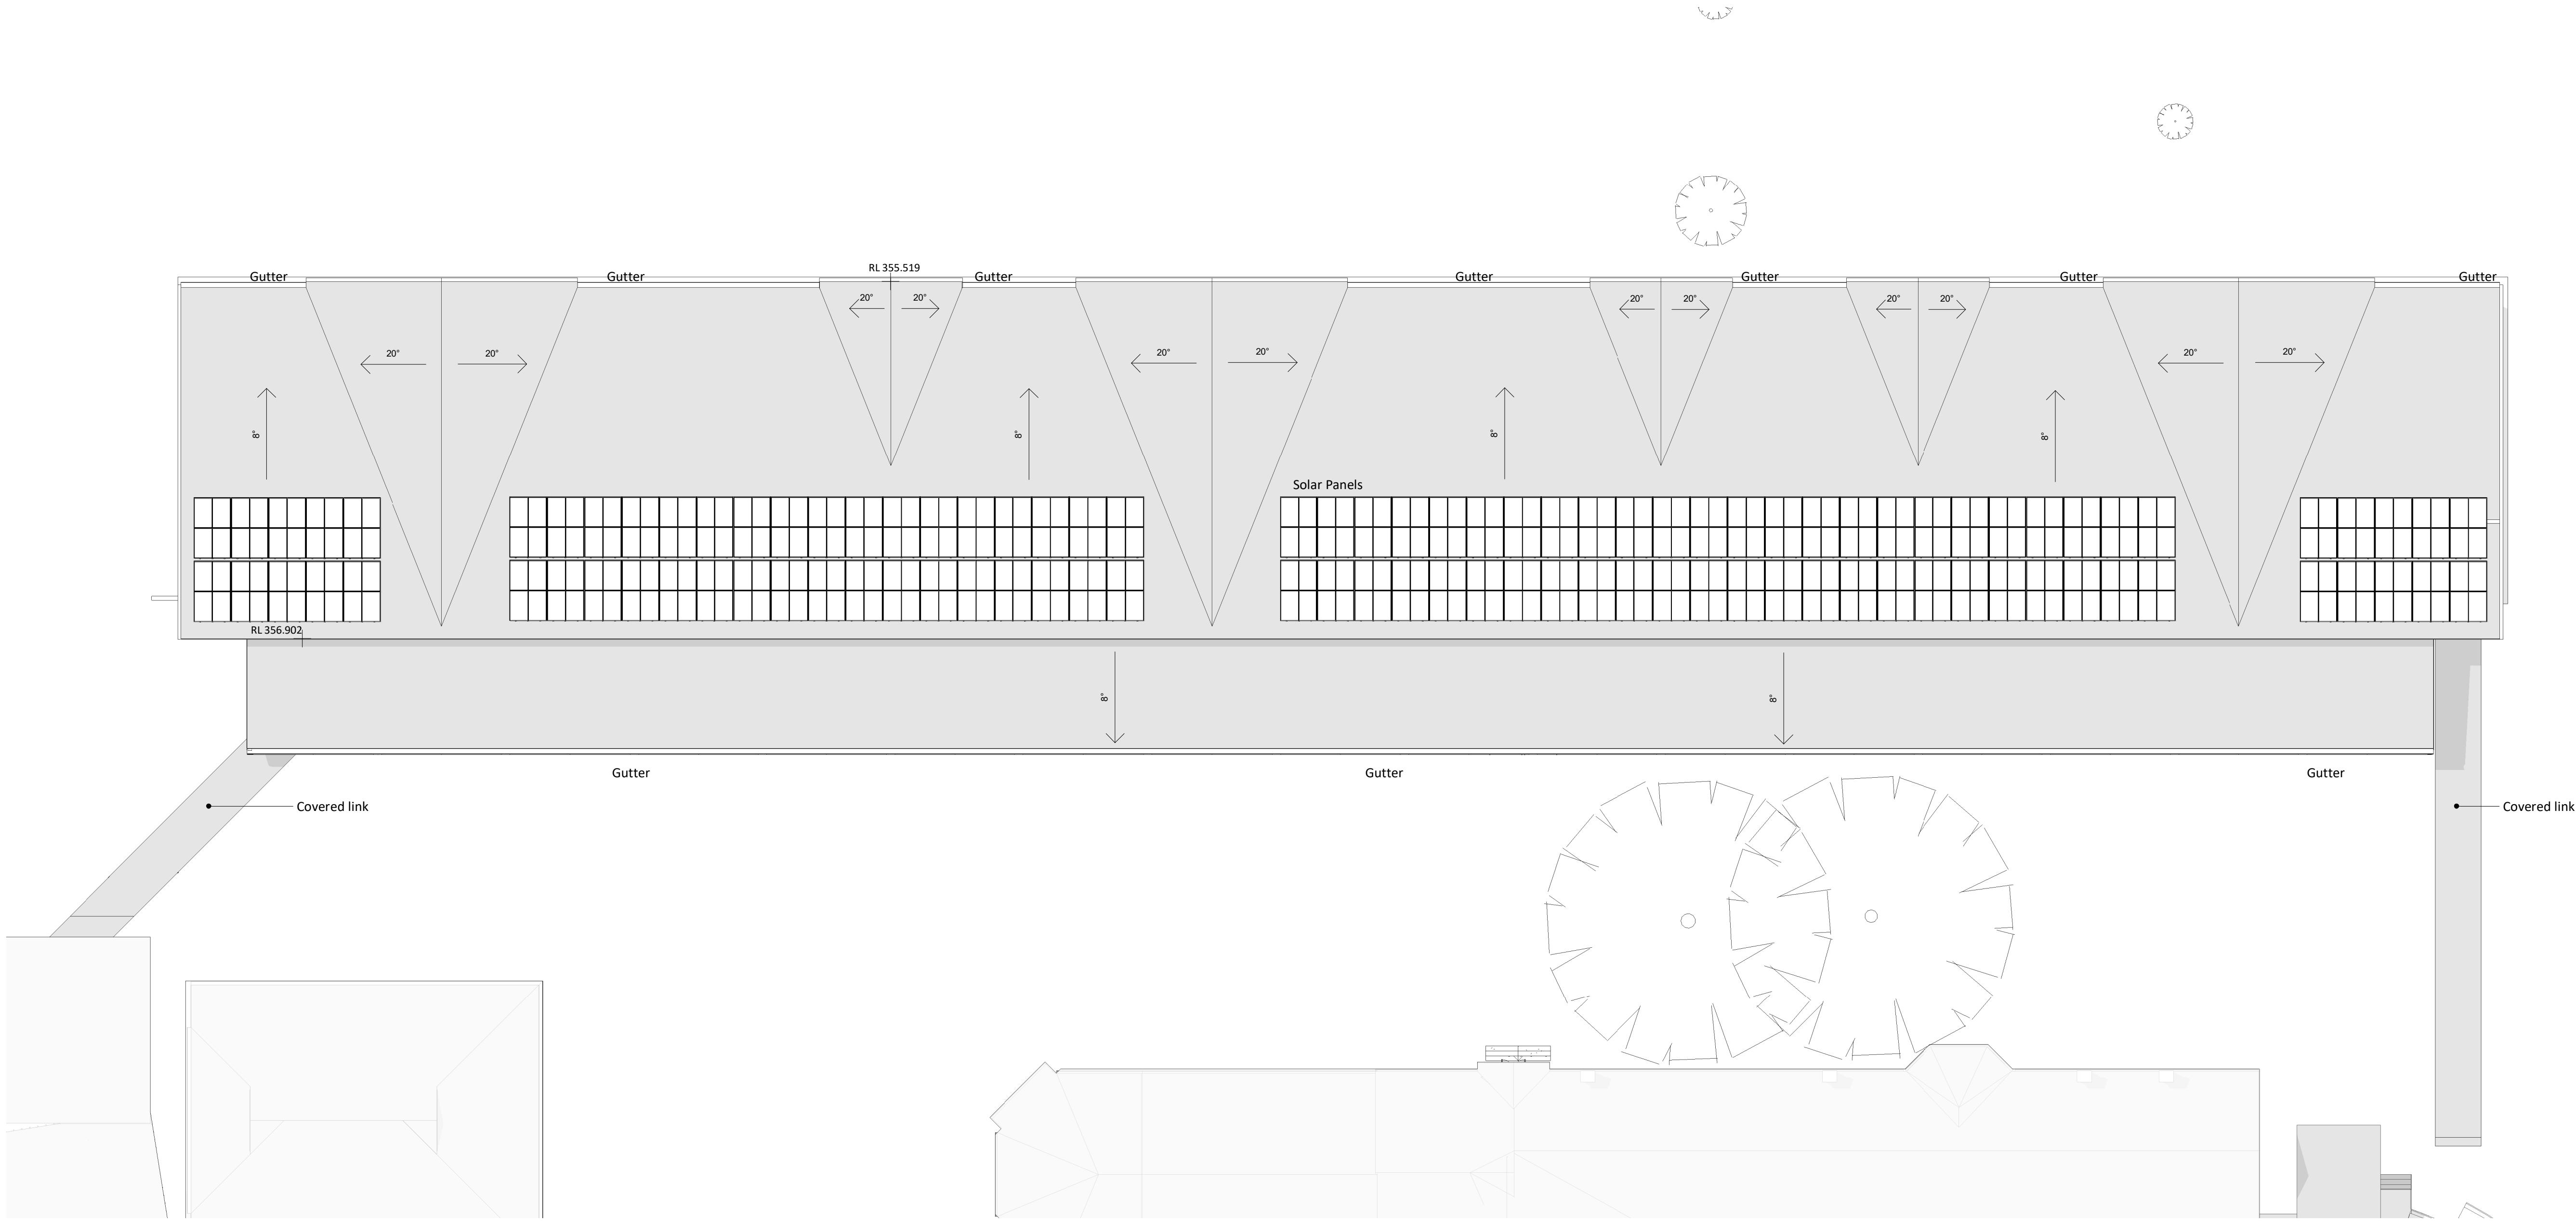




1 Elevation - North DA
1 : 200

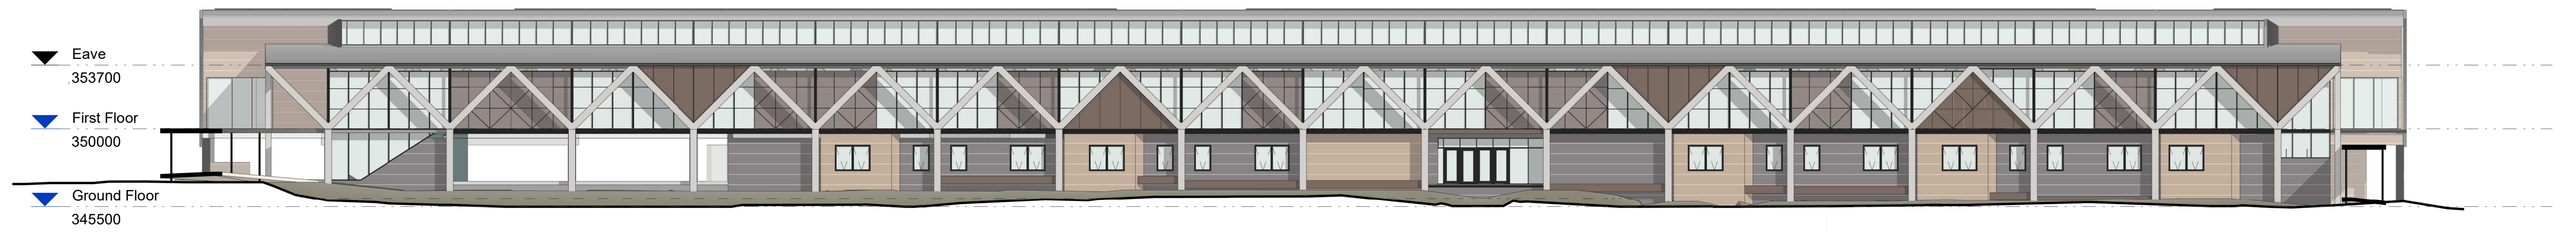


2 Elevation - South DA
1 : 200

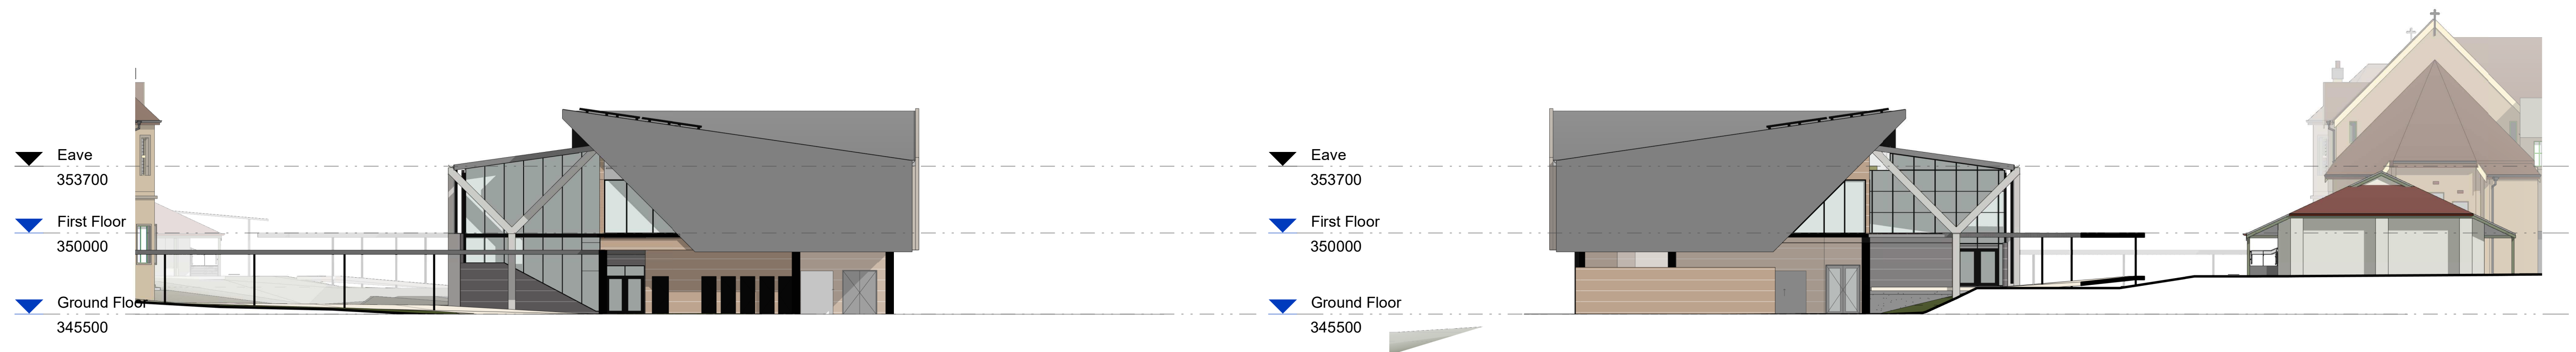


3 Elevation - East DA
1 : 200


4 Elevation - West DA
1 : 200

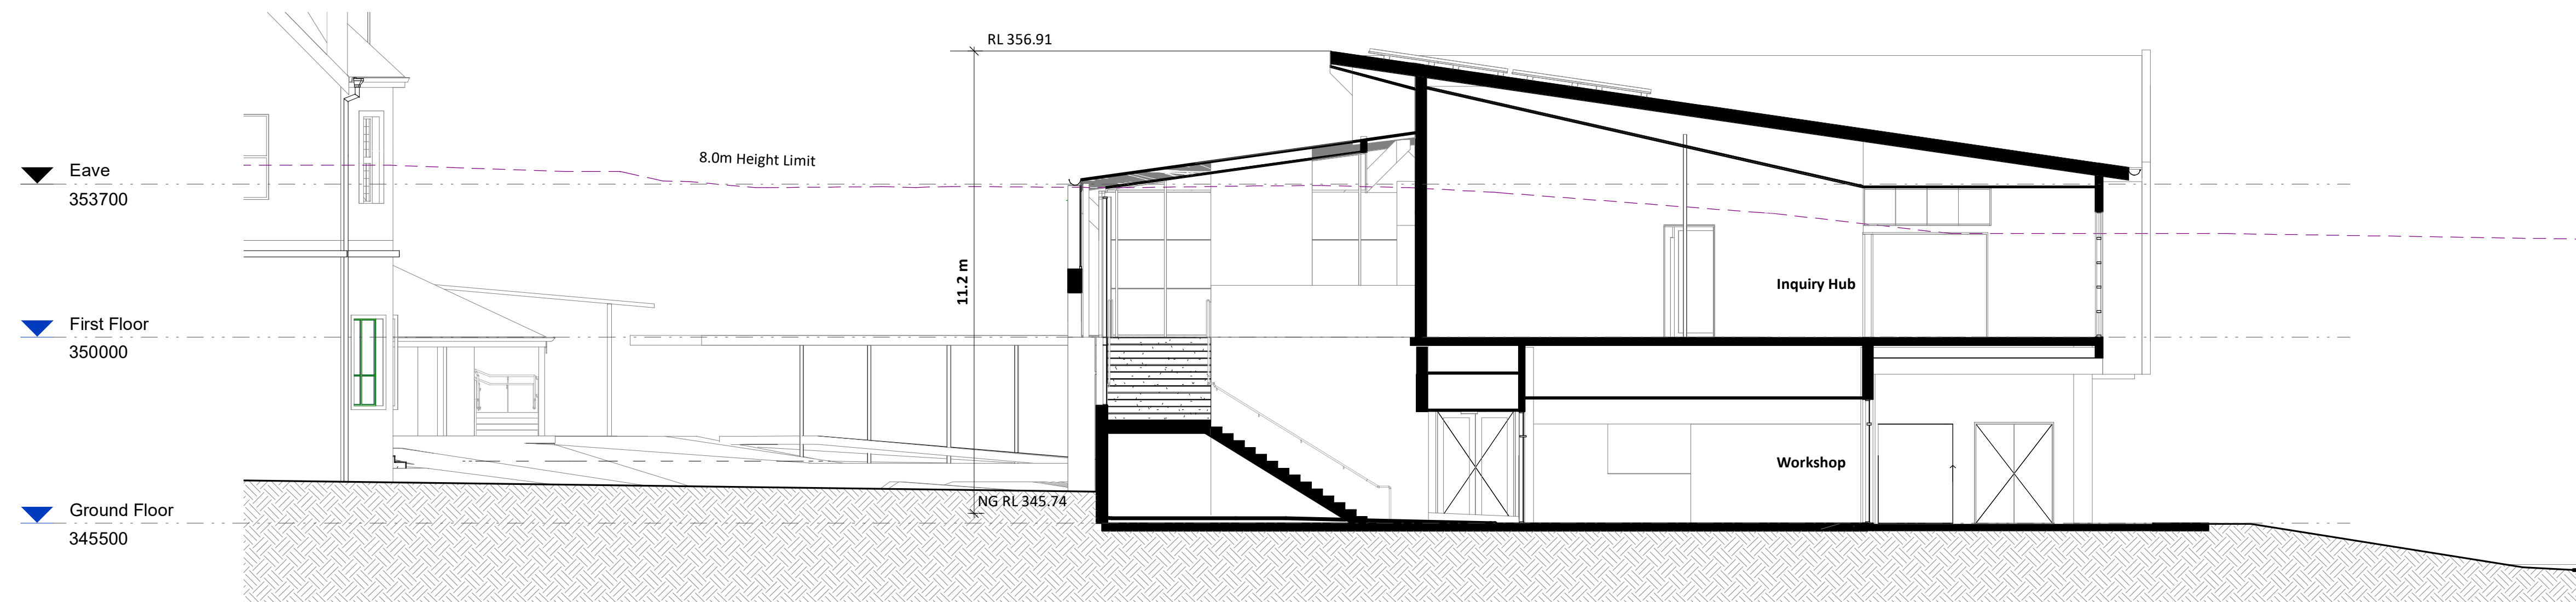


1 Cross Section 1
1 : 100

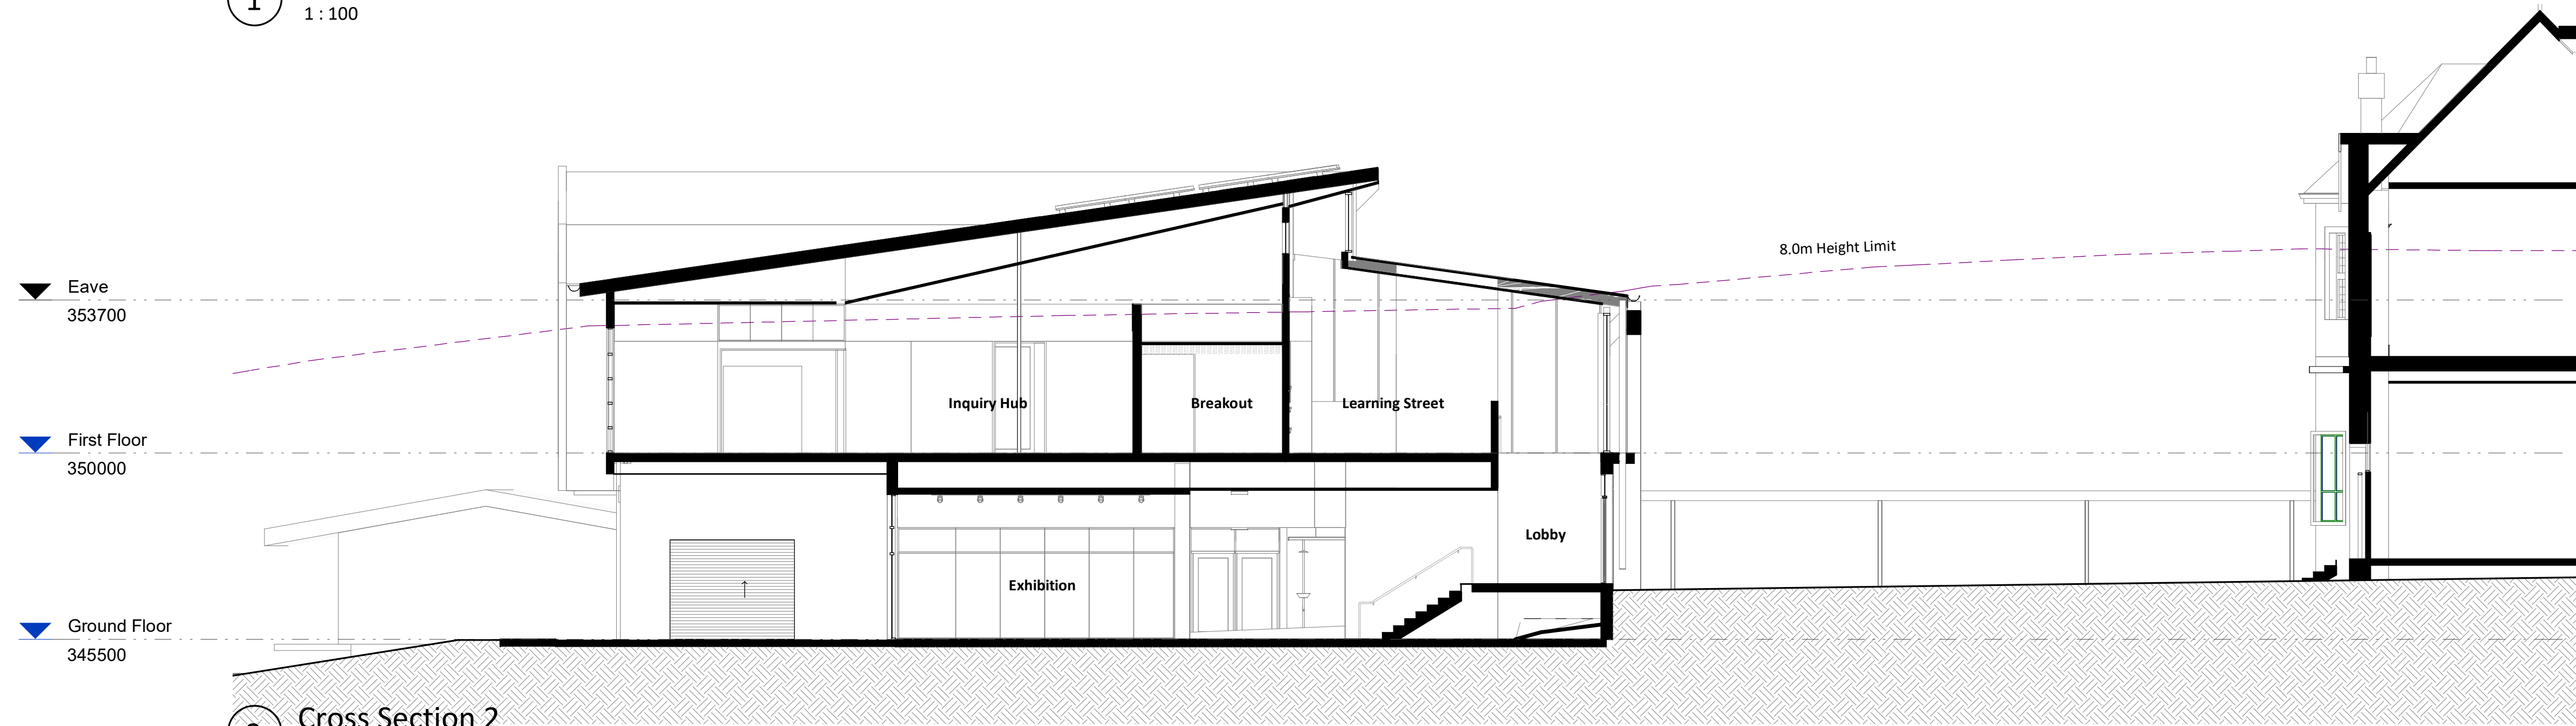

2 Cross Section 2
1 : 100

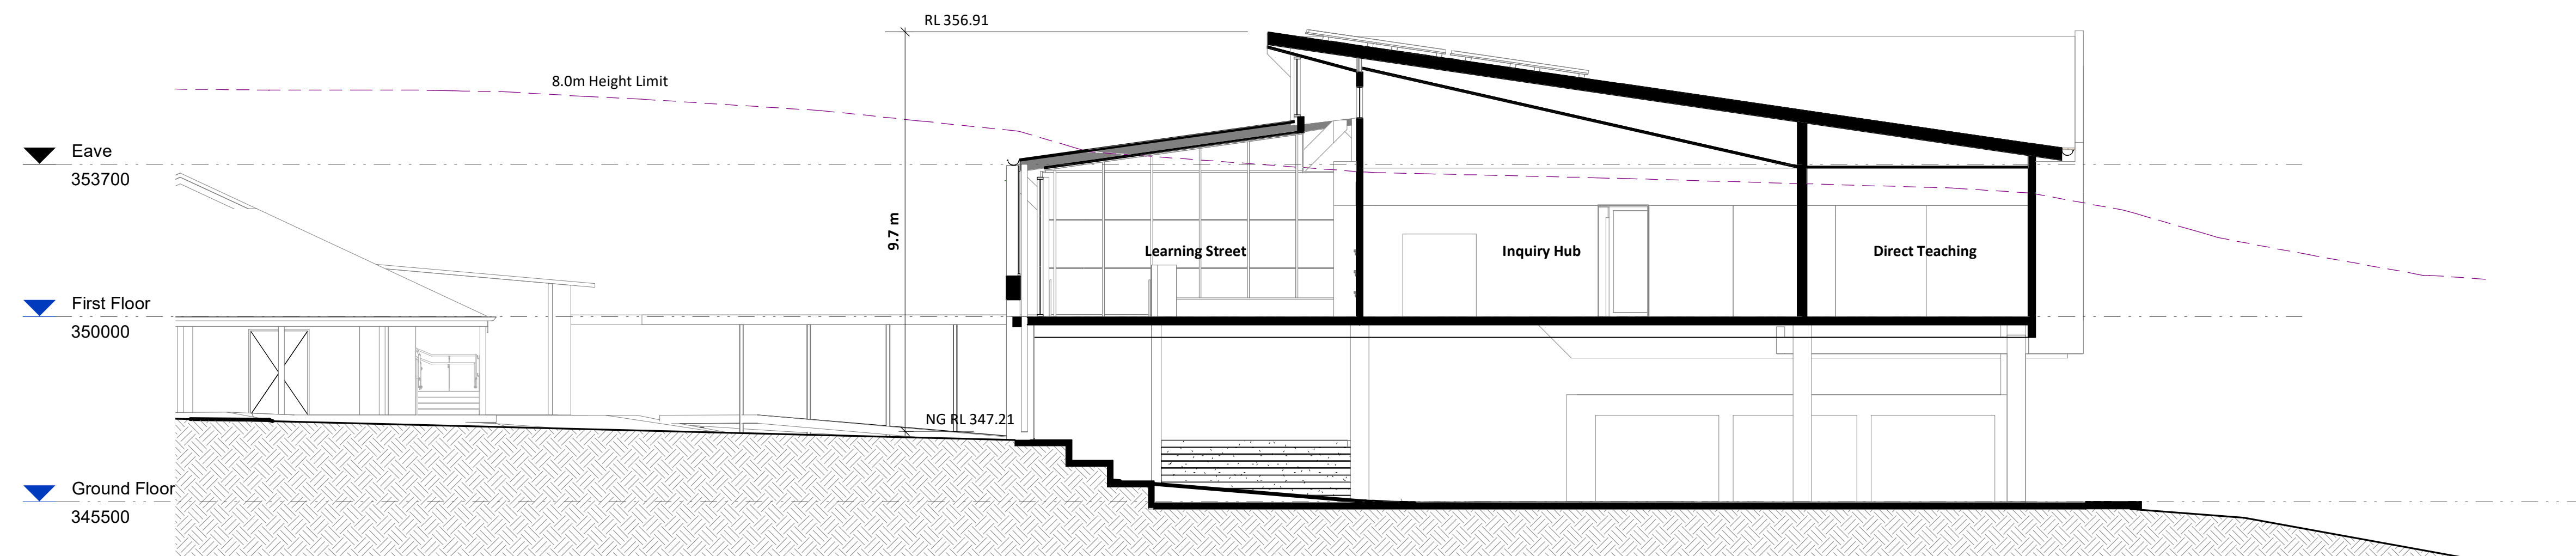


3 Cross Section 3
1 : 100

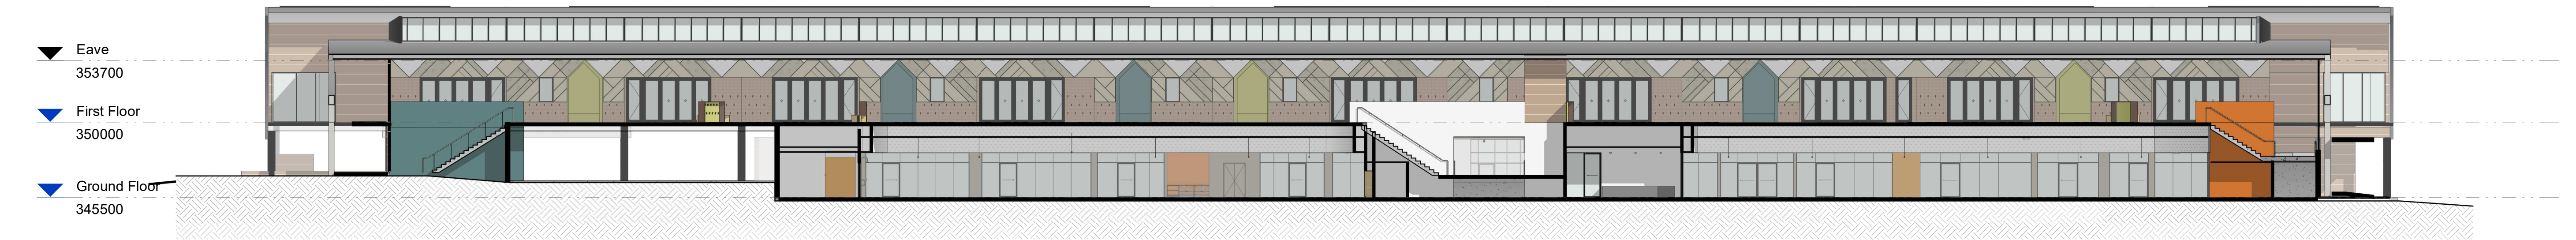

1 Long Section A
1 : 200



2 Long Section B
1 : 200

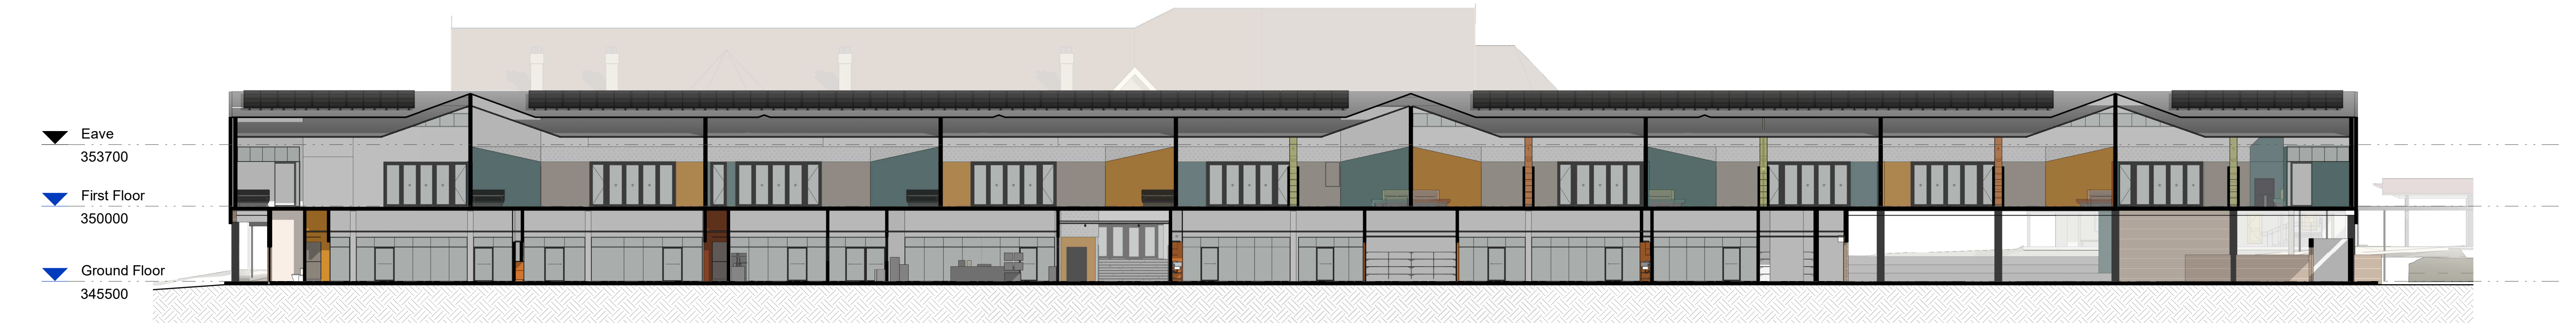


3 Long Section C
1 : 200




1 North East View




2 North West View

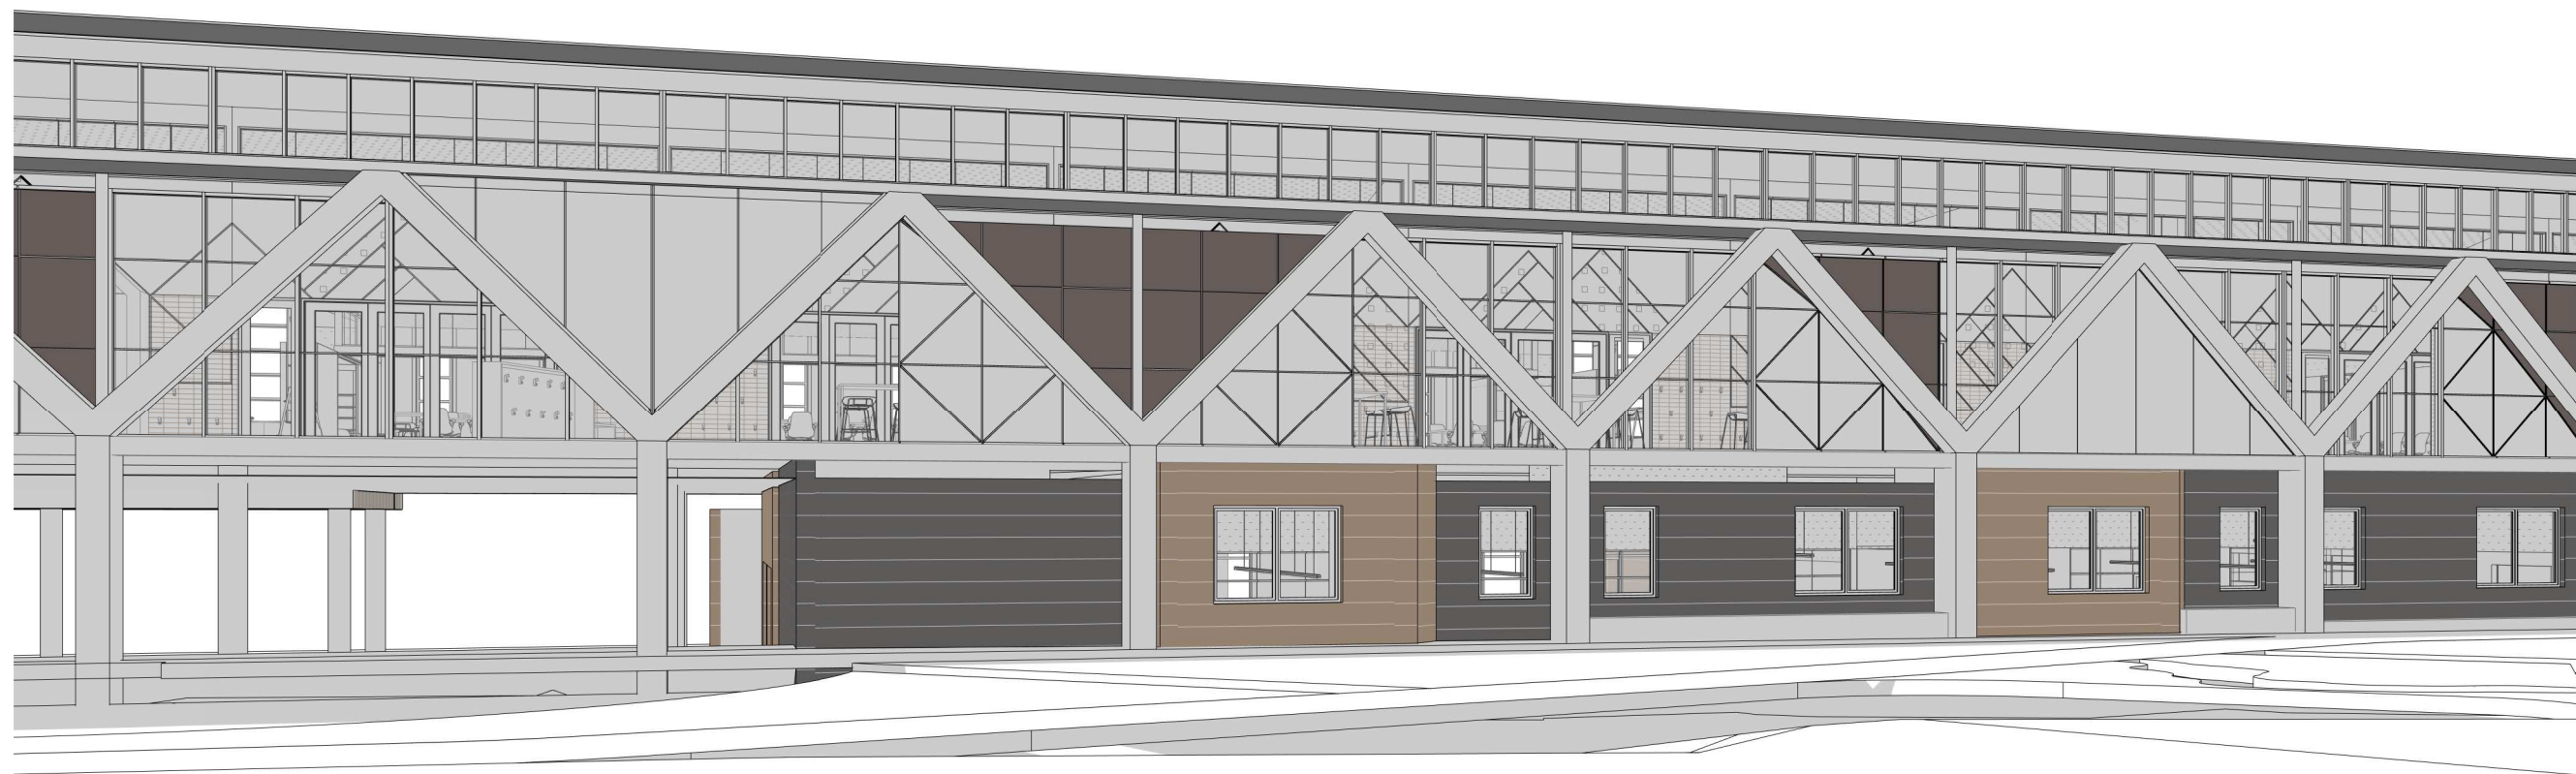


3 South View

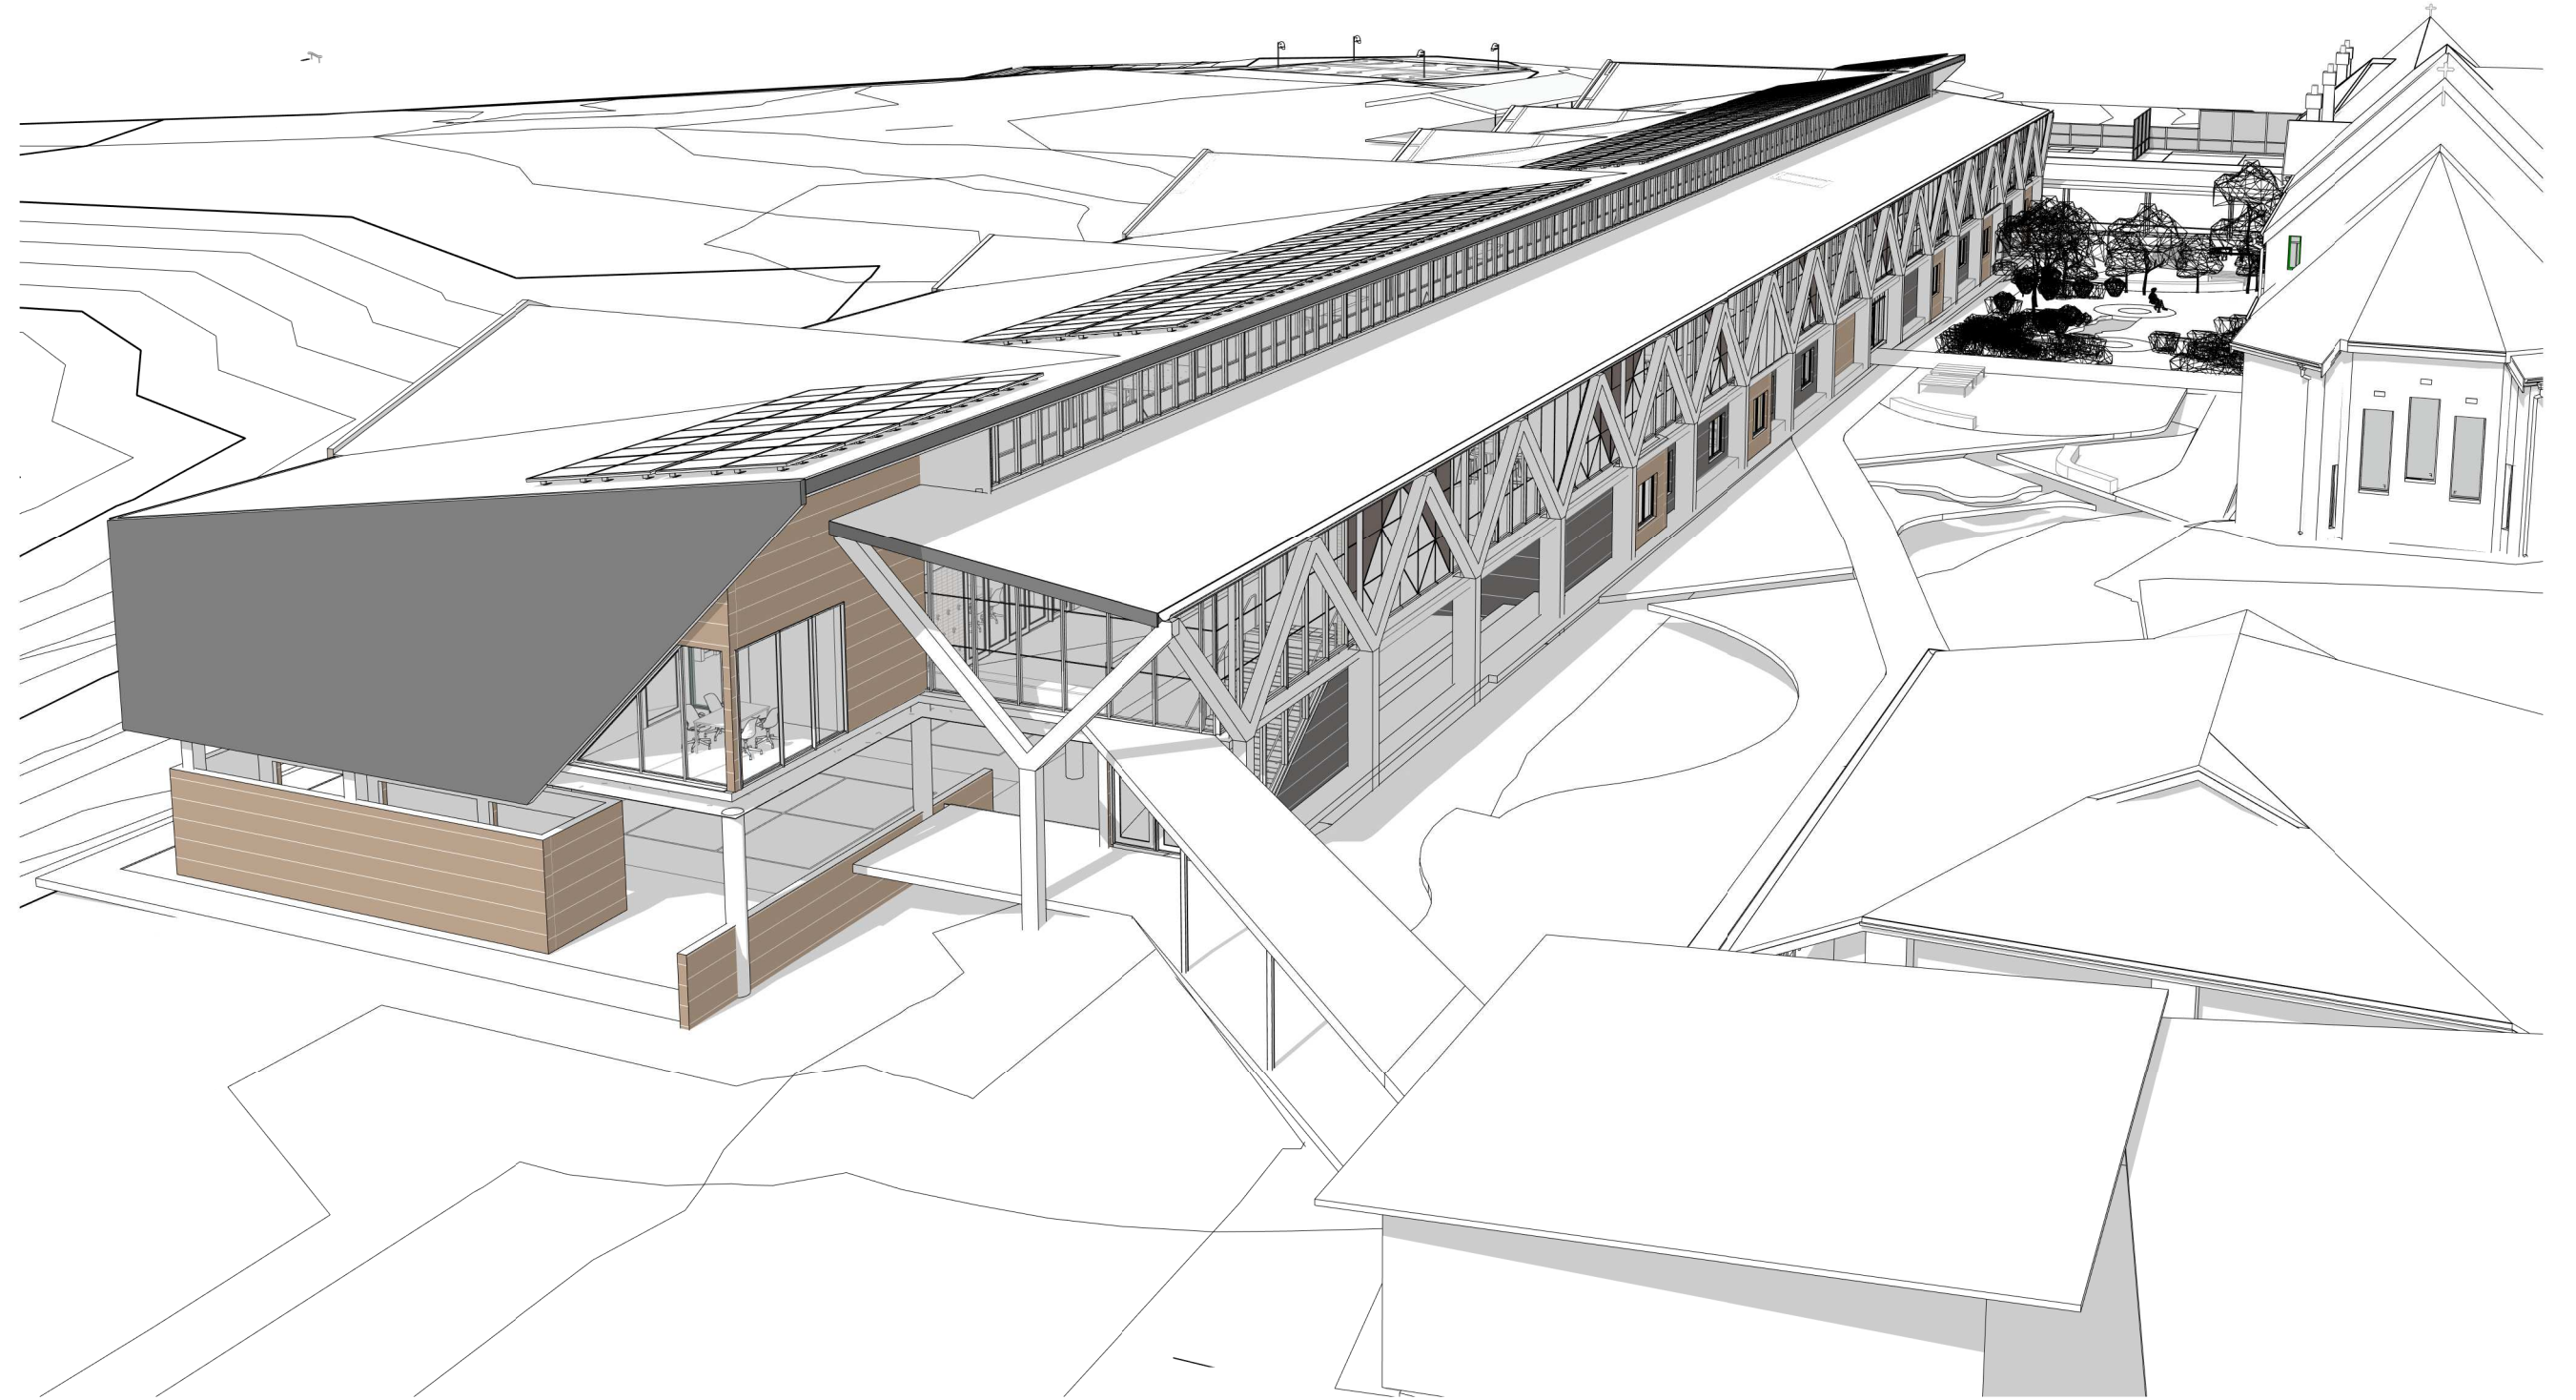


4 South West View

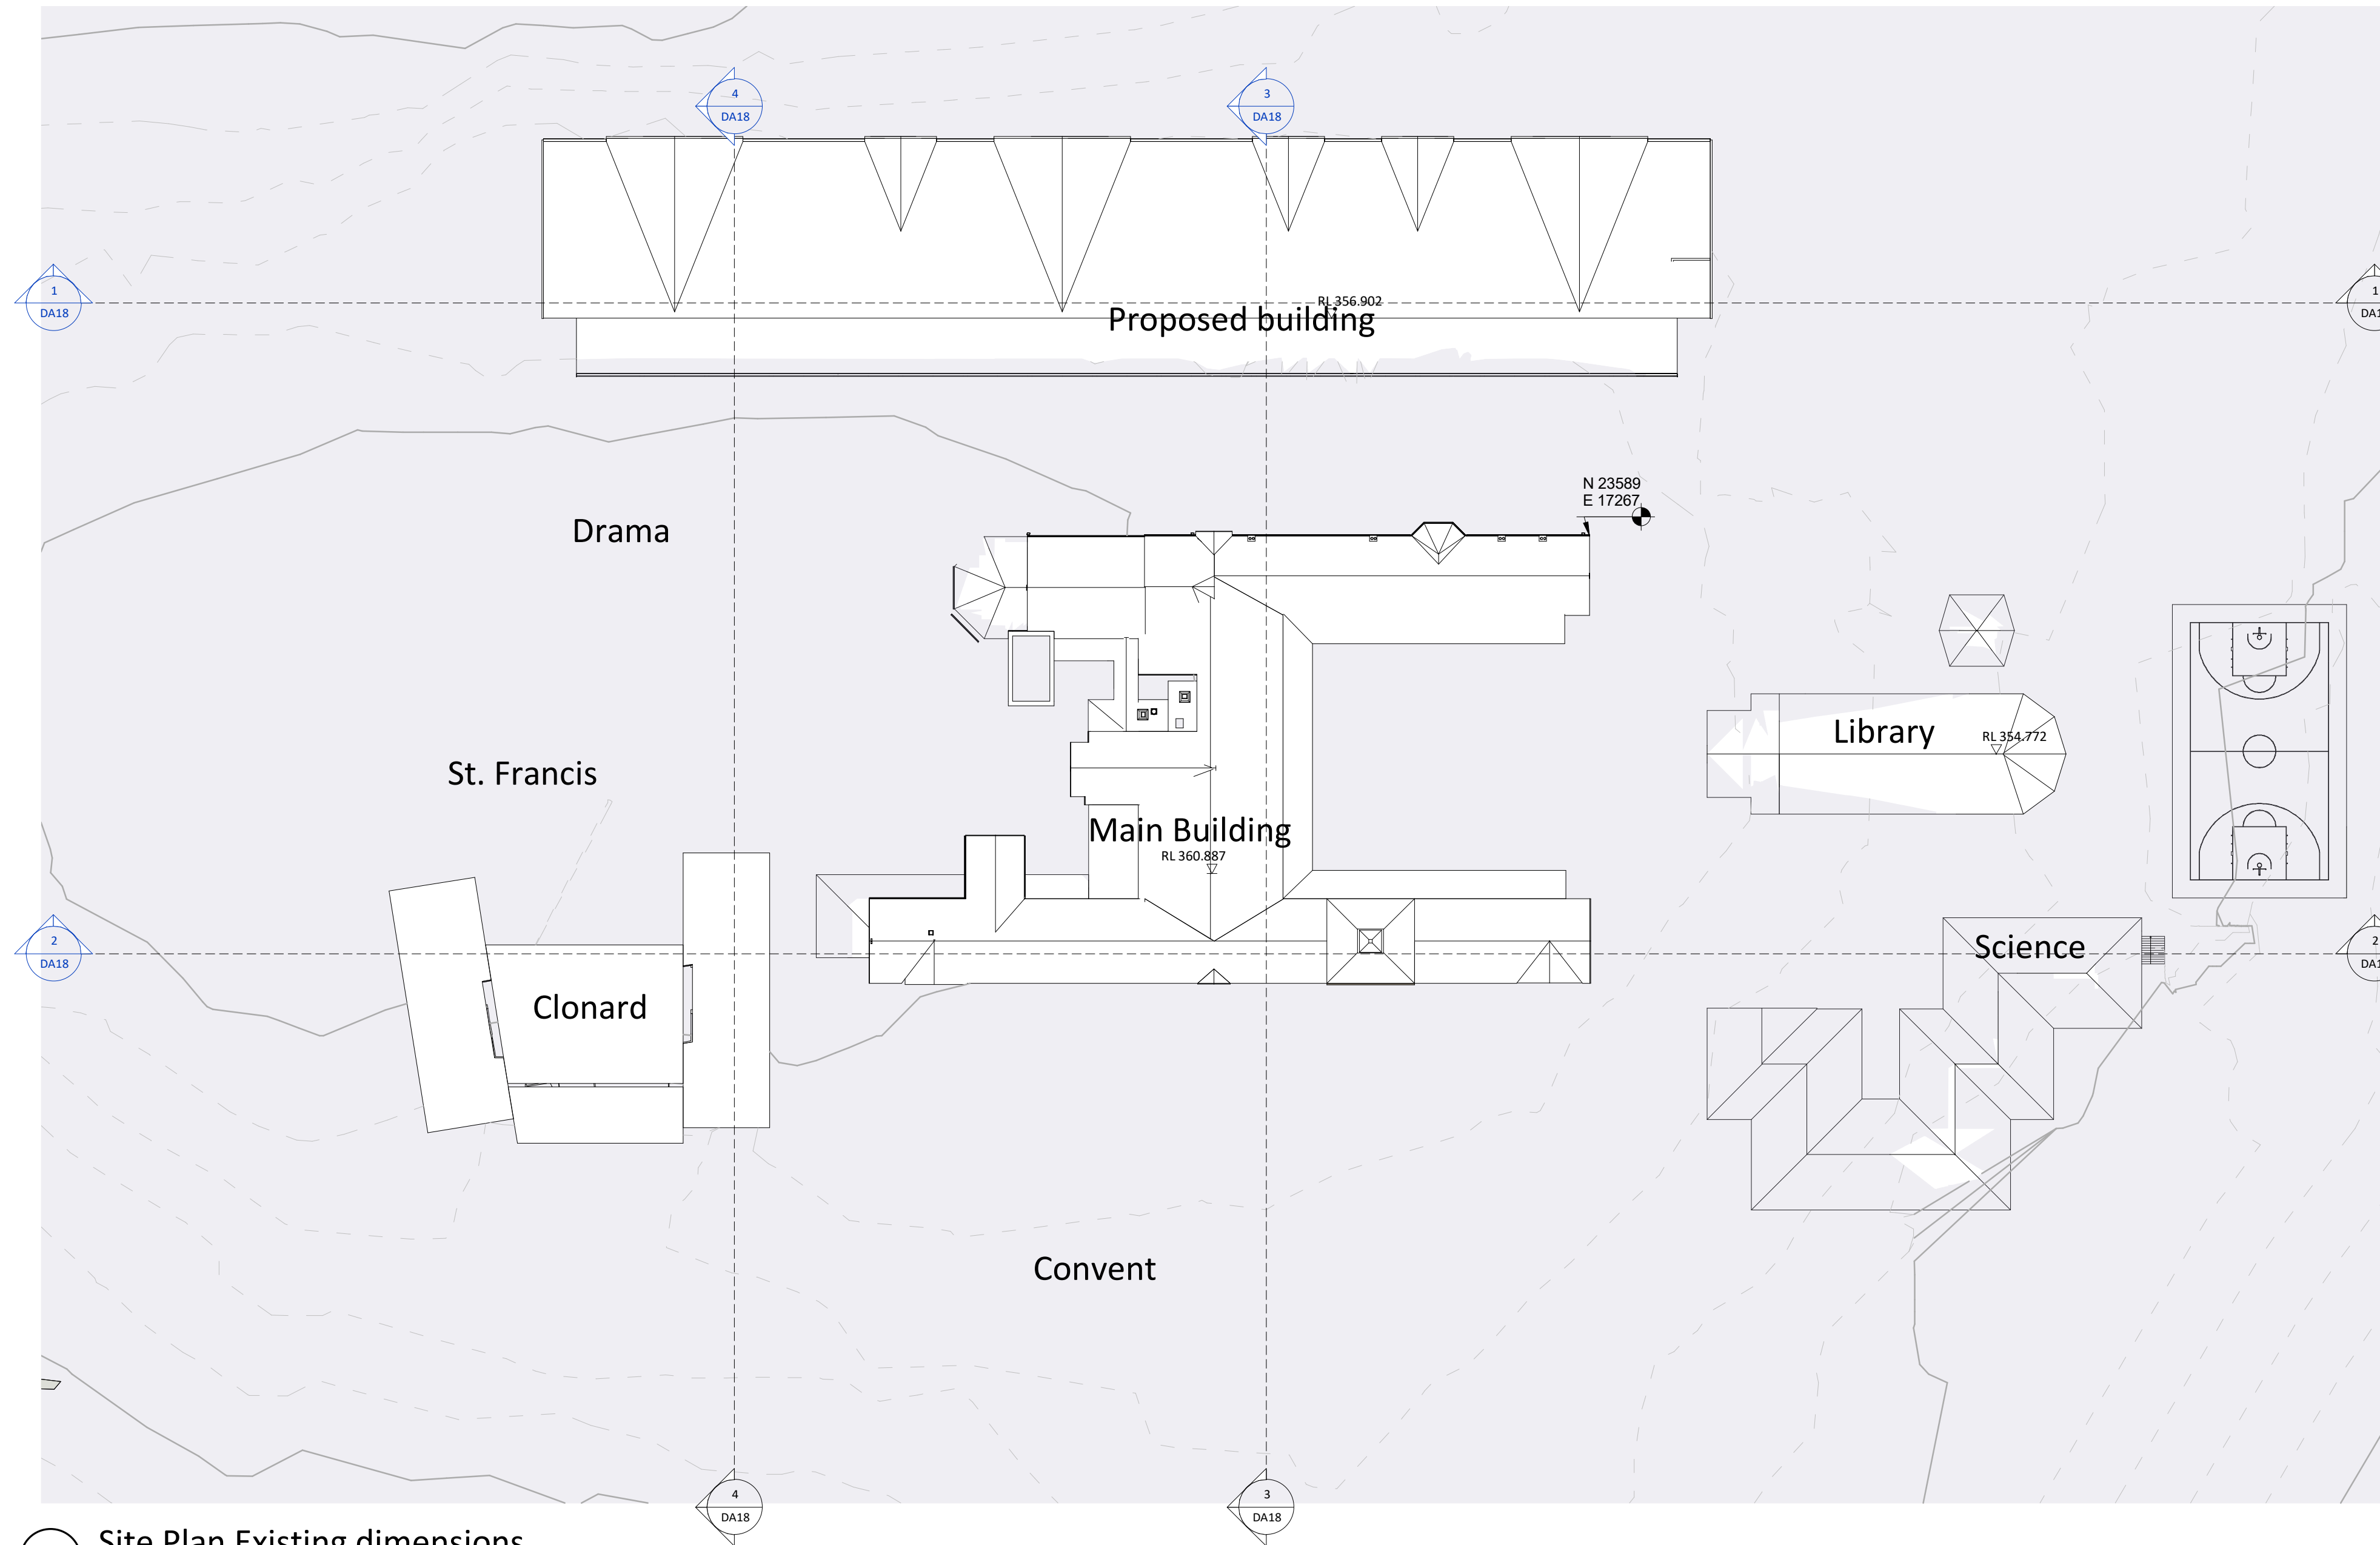


01 Site Plan Existing dimensions
1 : 500

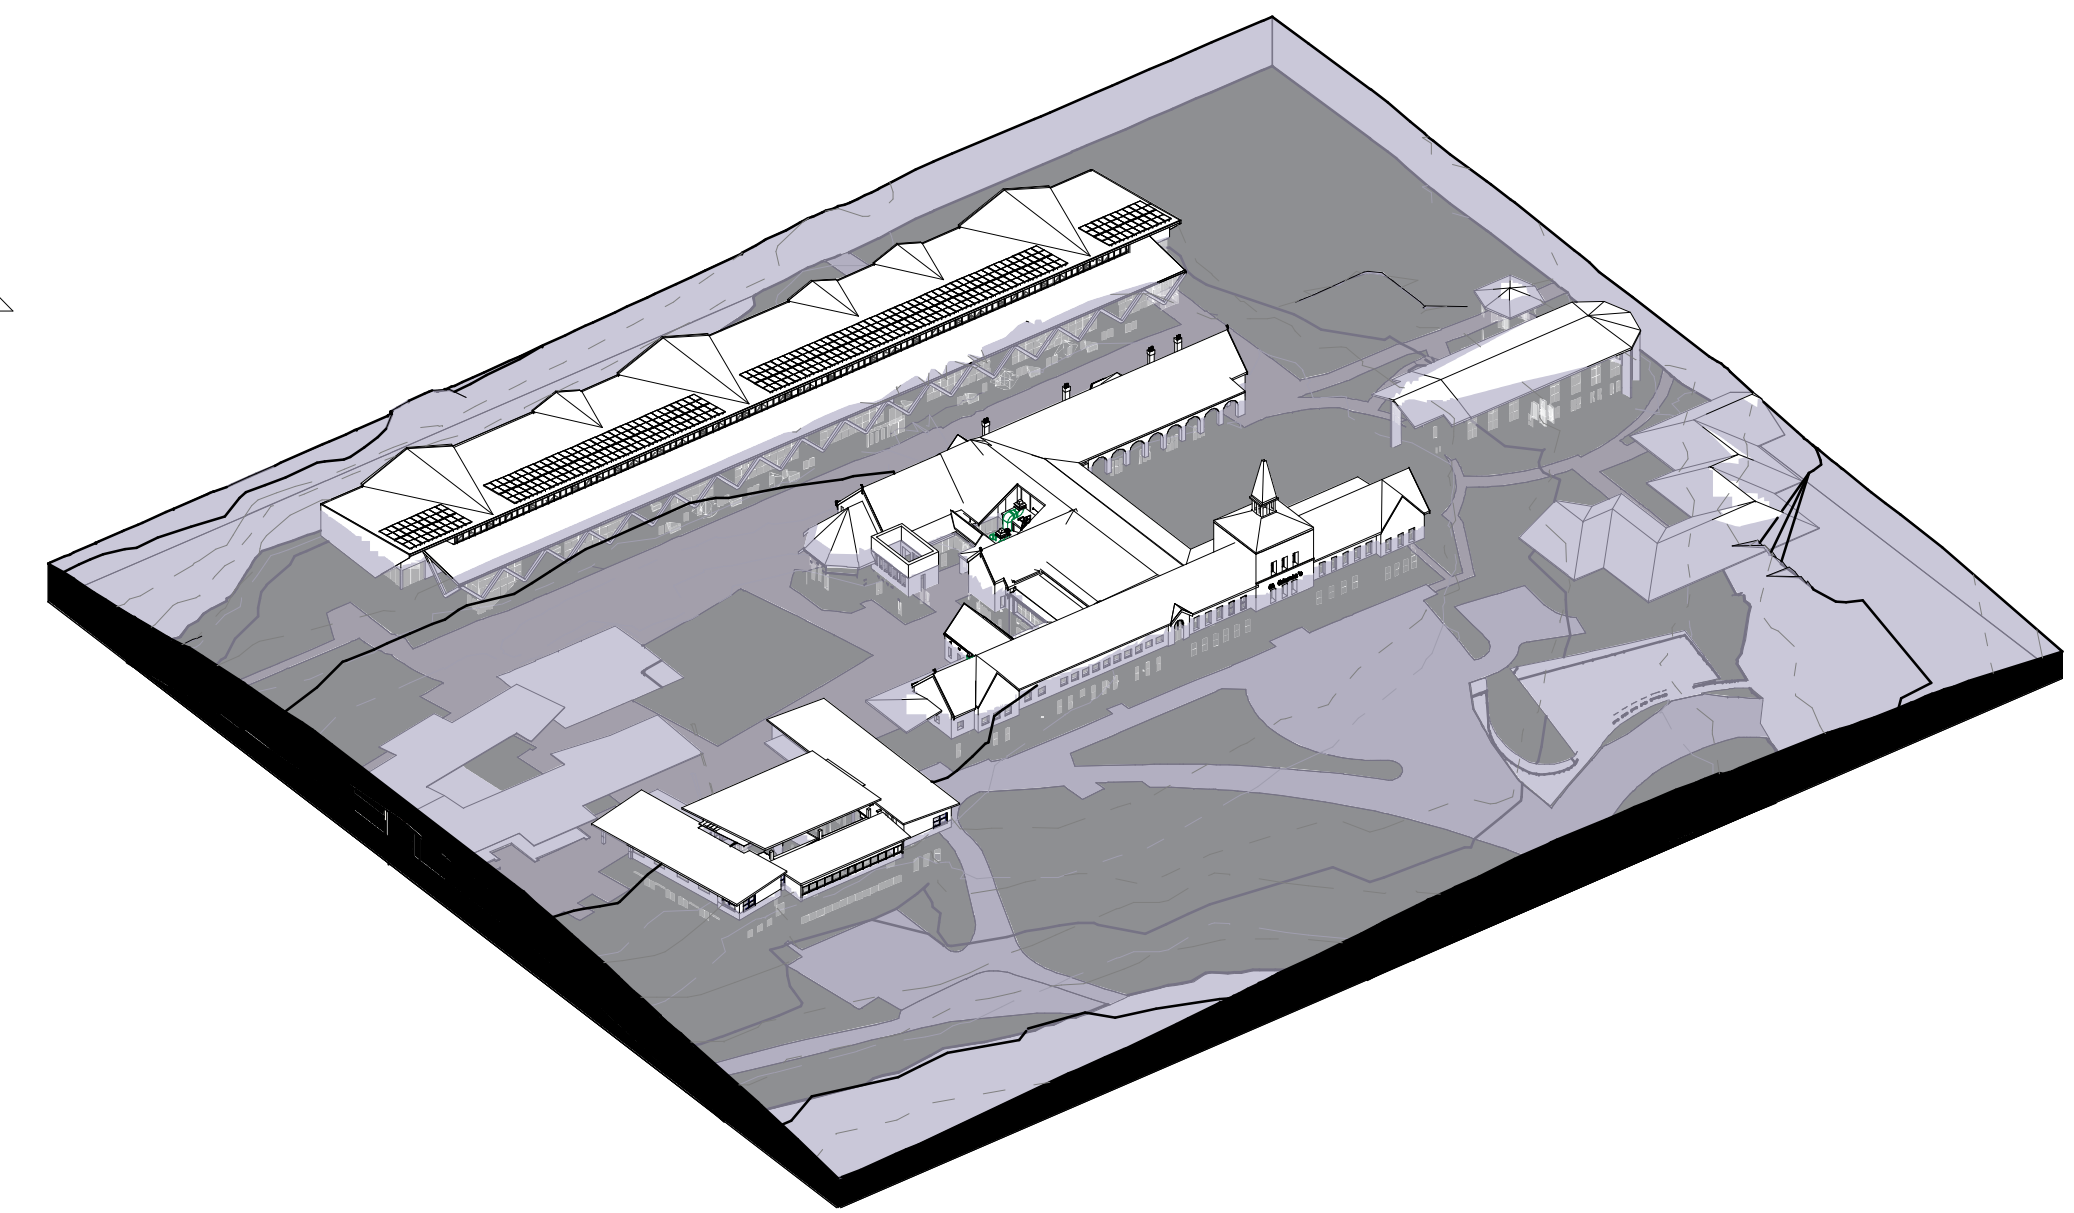


02 Axonometric View

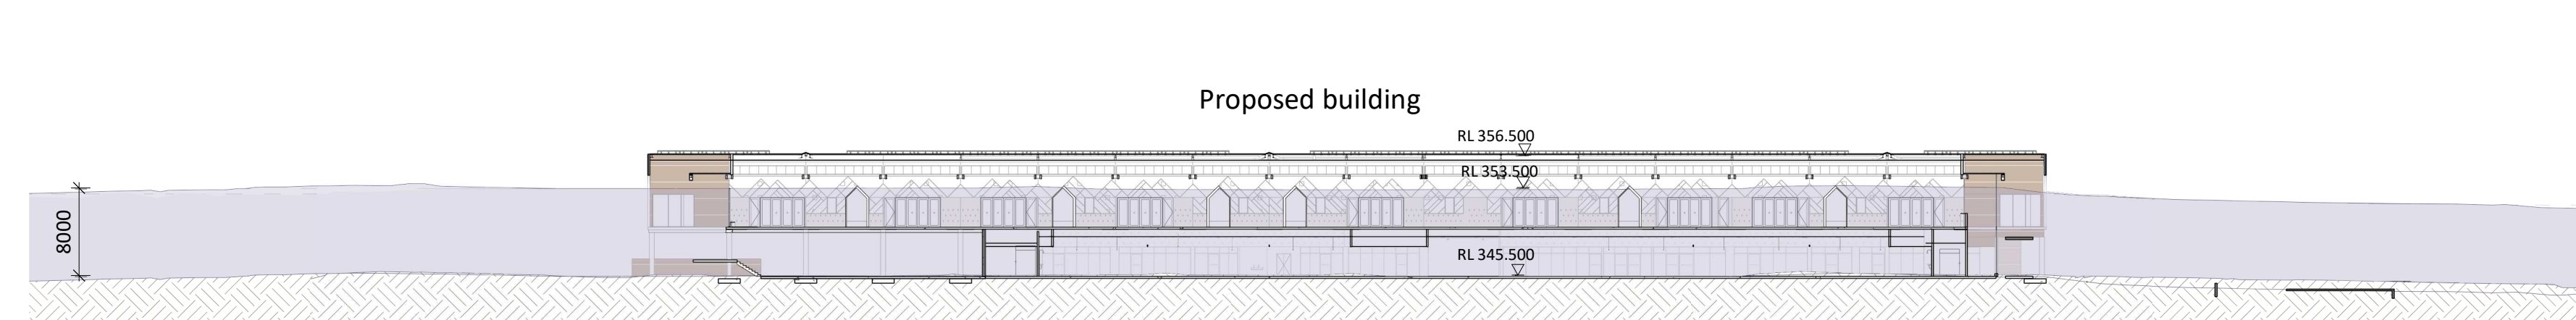


1 Section 1 - Height Analysis
1 : 500

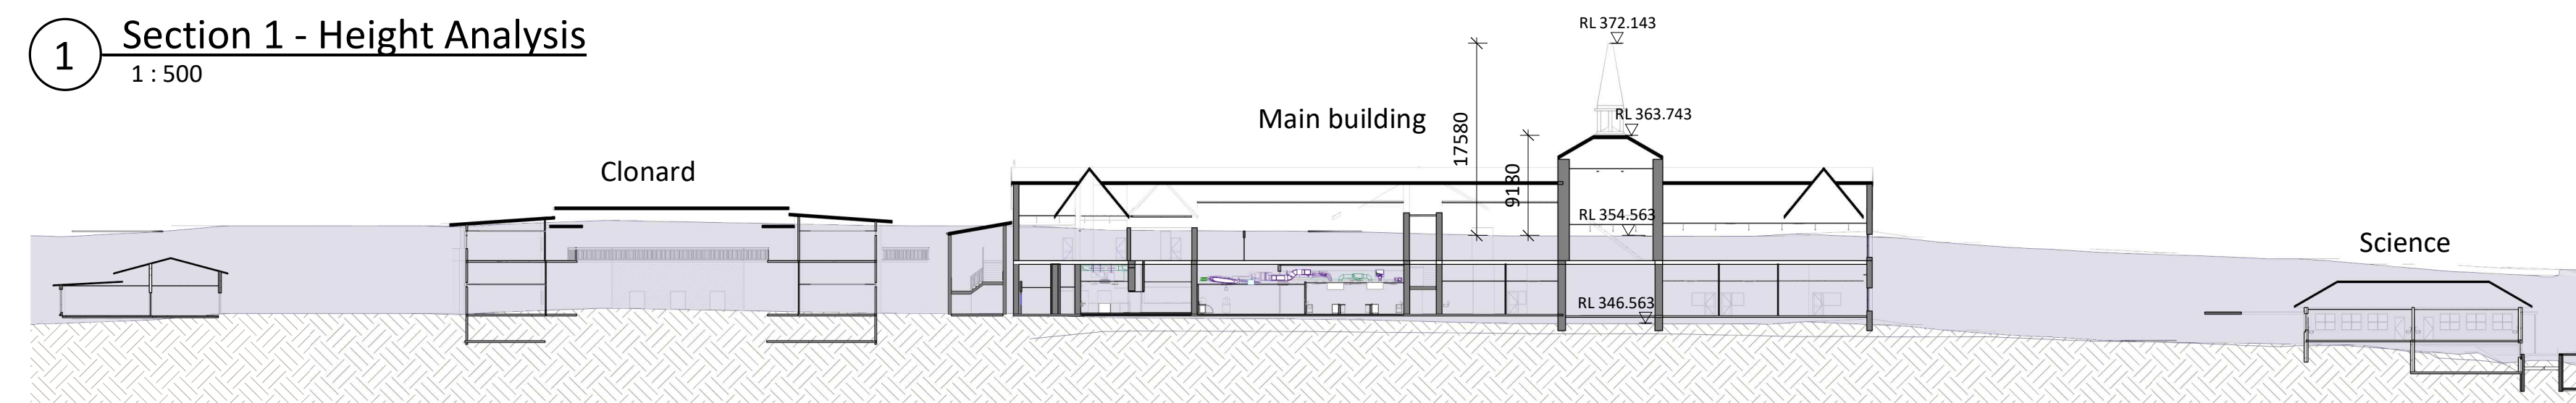


2 Section 2 - Height Analysis
1 : 500

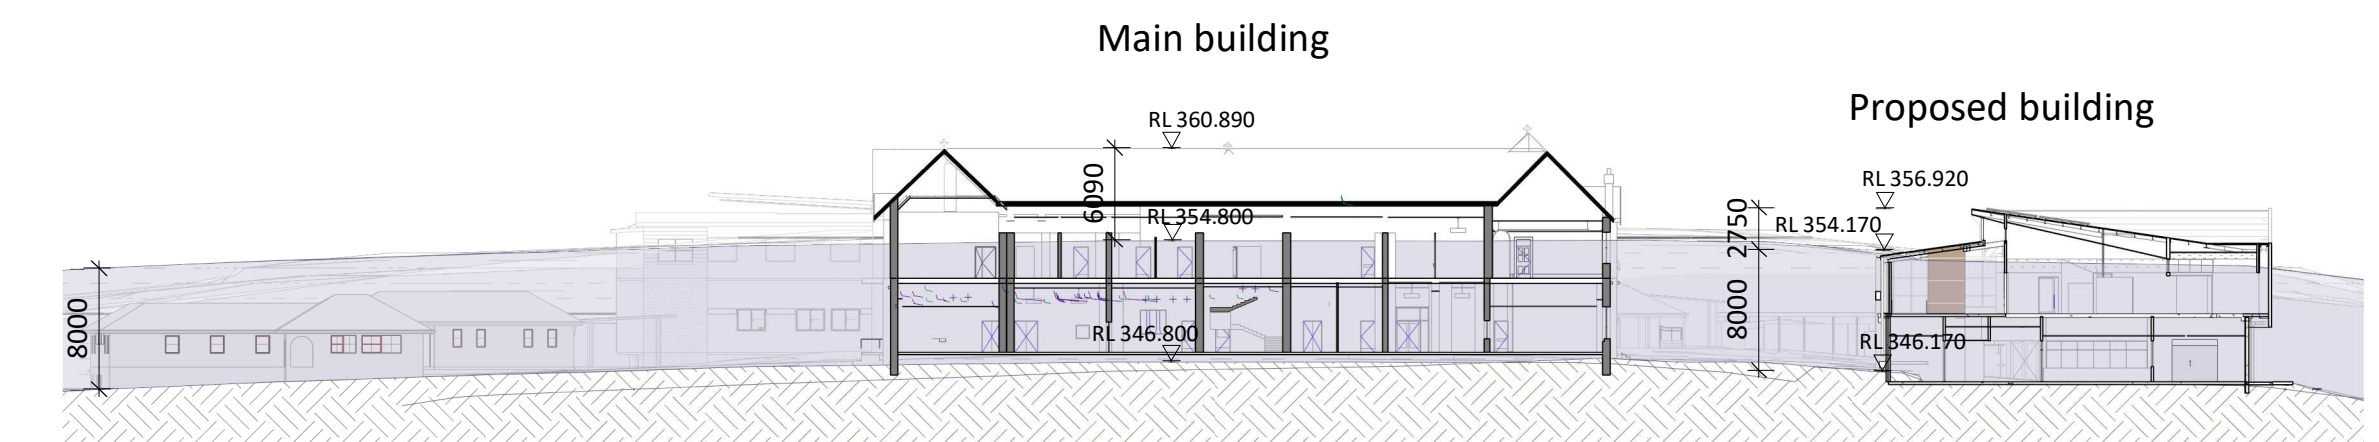

3 Section 3 - Height Analysis
1 : 500

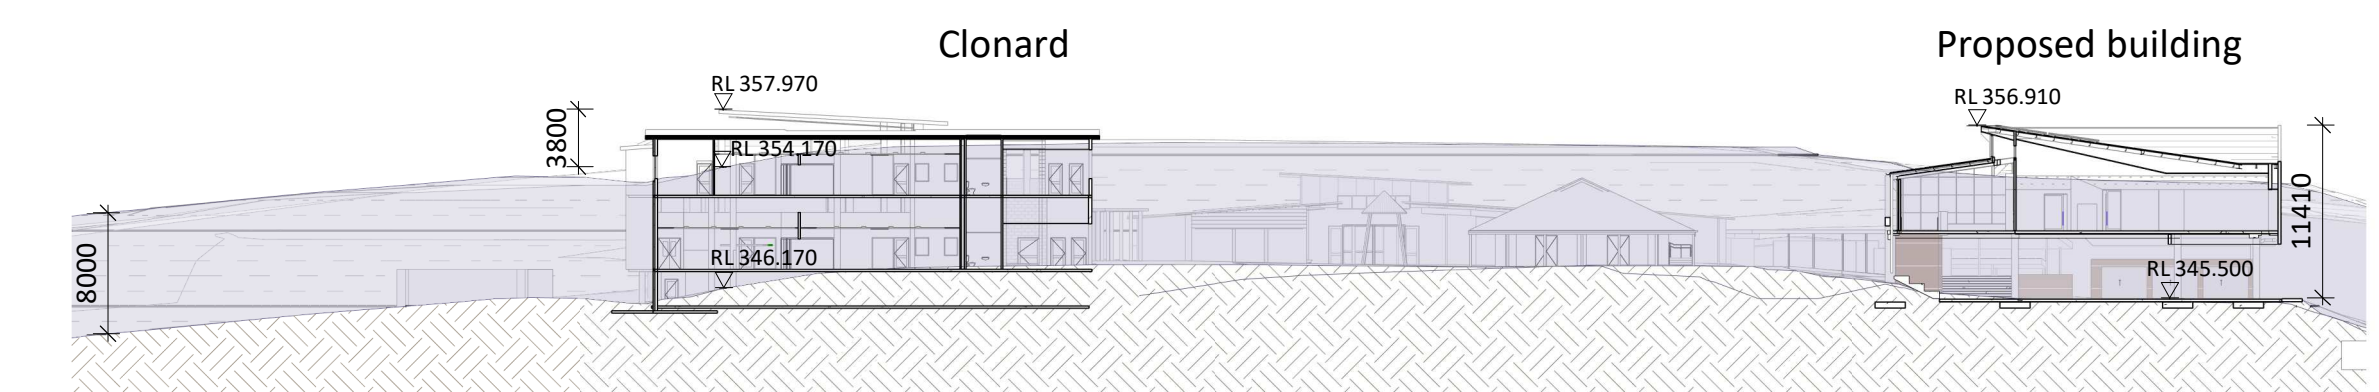

4 Section 4 - Height Analysis
1 : 500

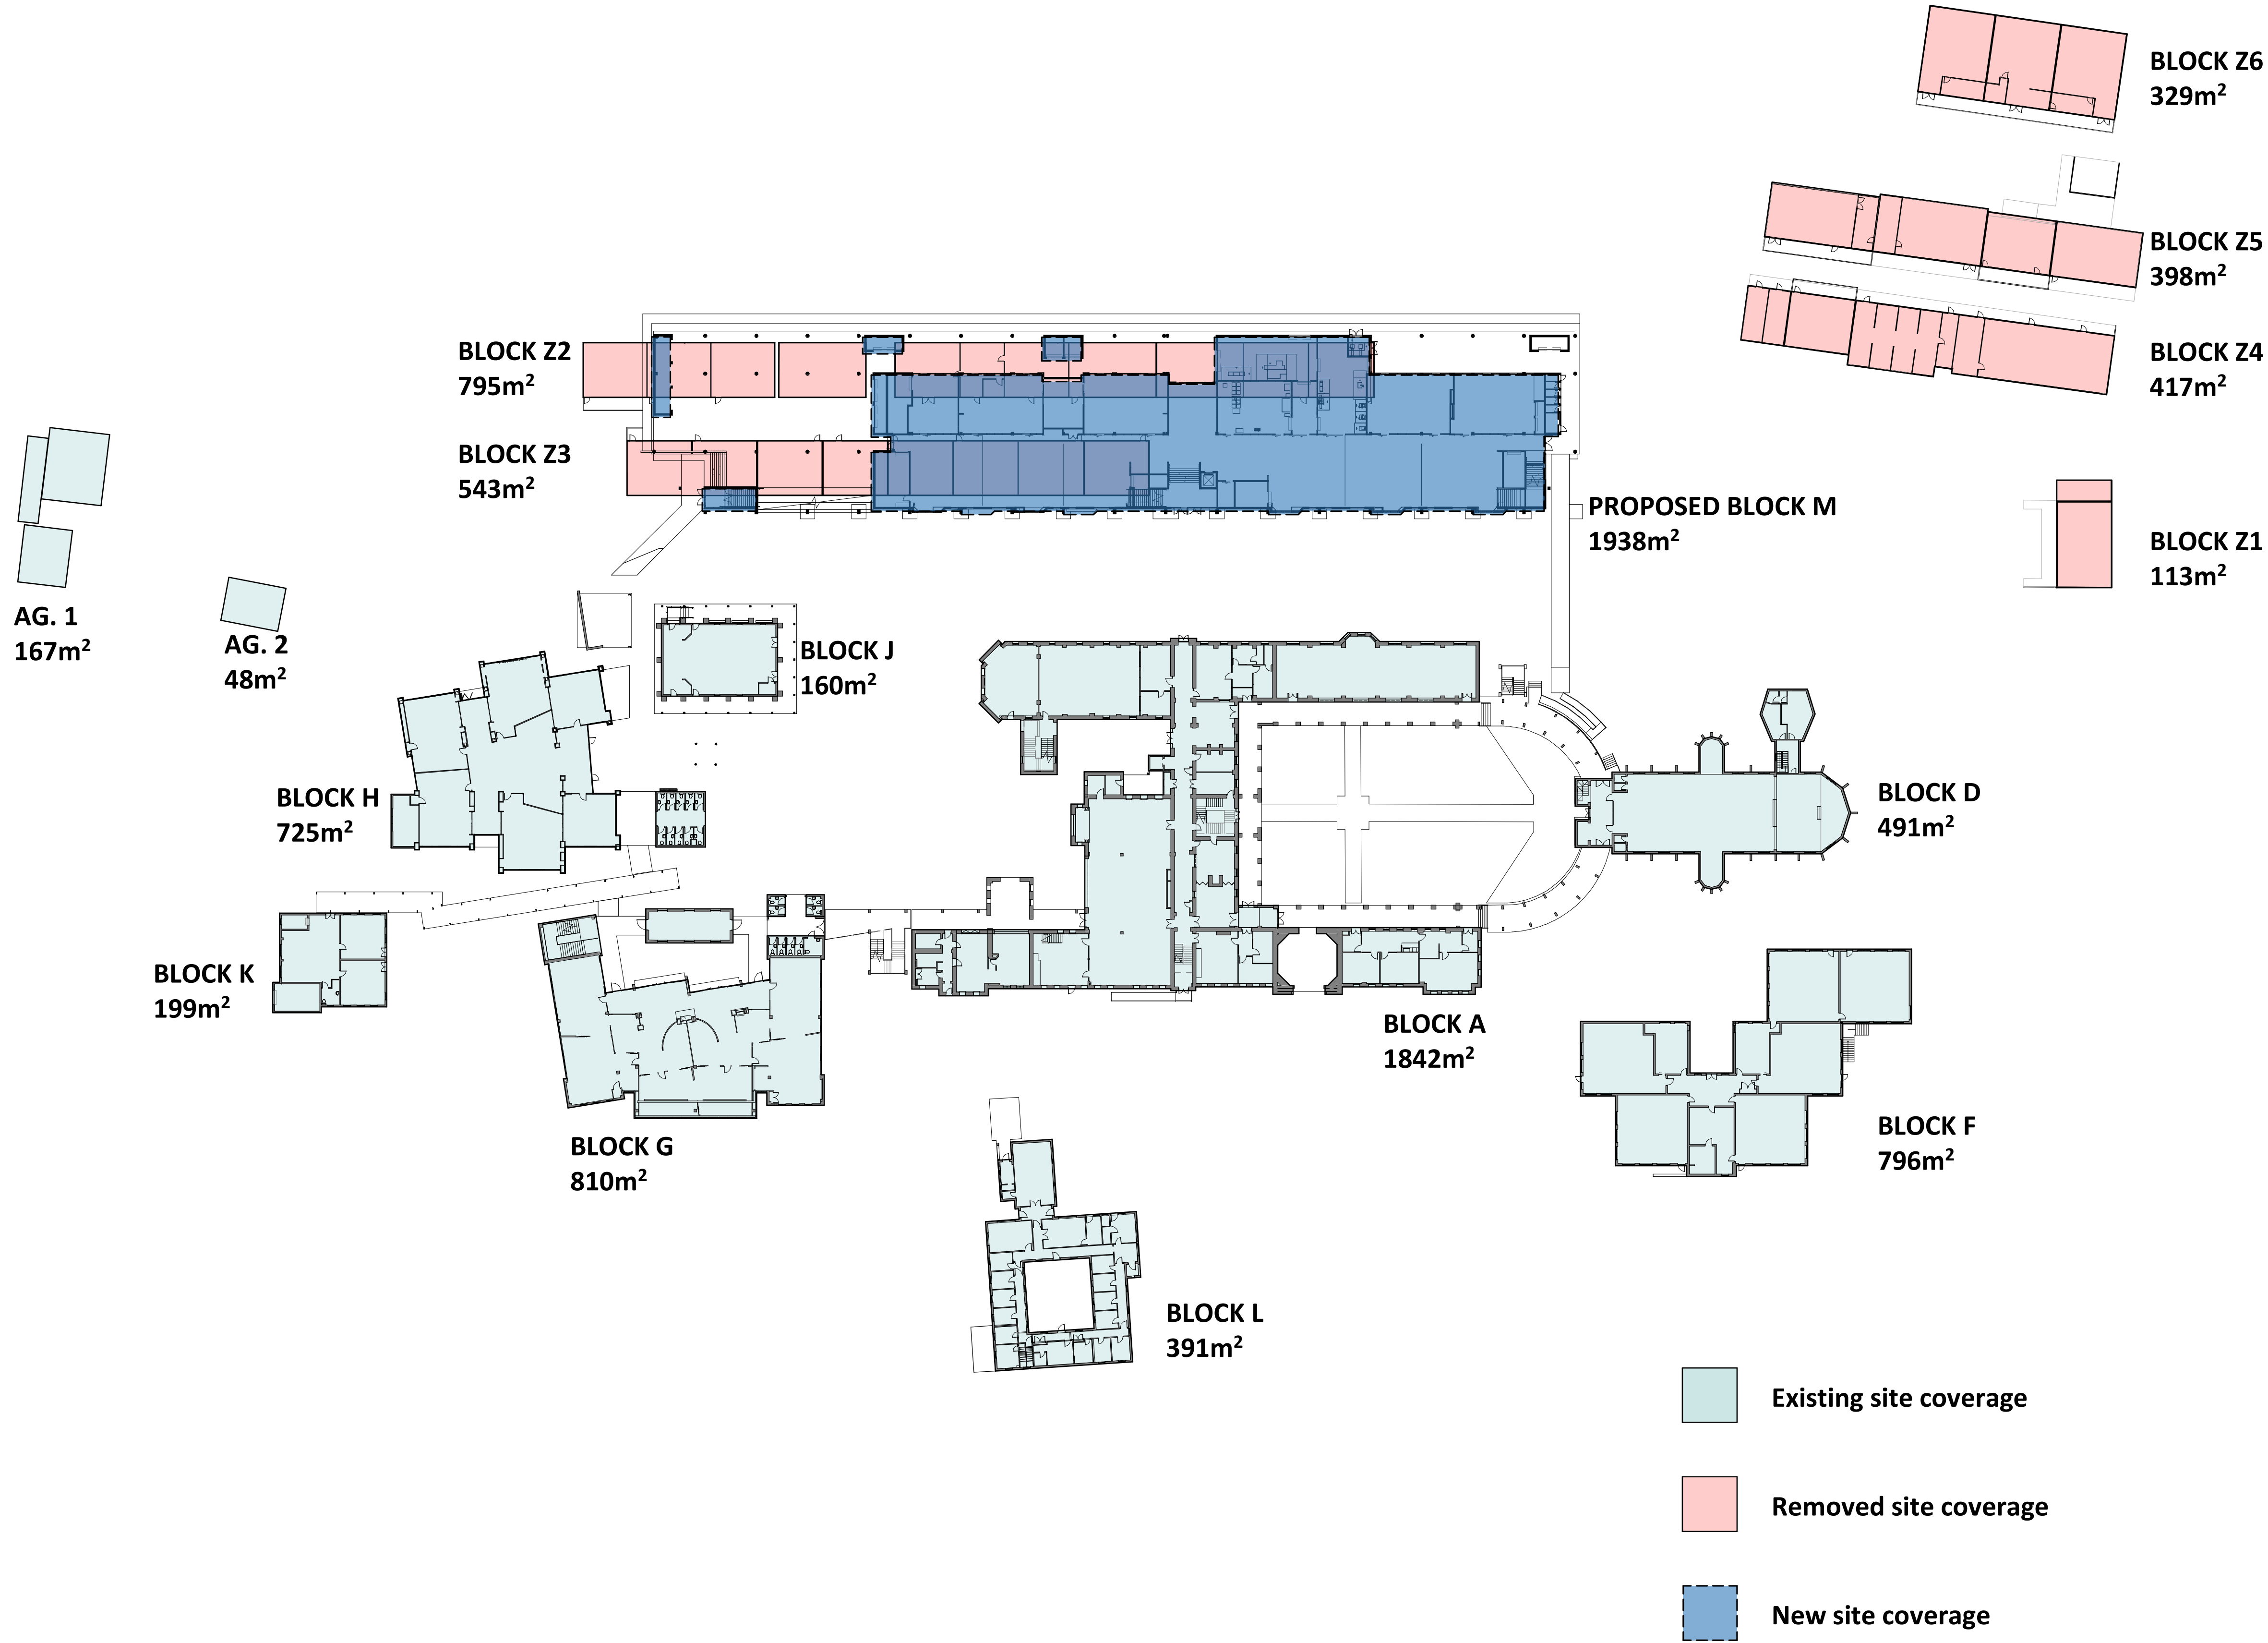

	Existing	Removed	Proposed
Block A	1842		
Block D	491		
Block F	796		
Block G	810		
Block H	725		
Block J	160		
Block K	199		
Block L	391		
AG.1	167		
AG.2	48		
Block Z1		113	
Block Z2		795	
Block Z3		543	
Block Z4		417	
Block Z5		398	
Block Z6		329	
Block M			1938
Total	5629	2595	1938

Existing Site Coverage 8224m²
Proposed Site Coverage 7567m²