




GENERAL NOTES

1. DO NOT SCALE DRAWINGS. FIGURED DIMENSIONS HAVE PREFFERENCE OVER SCALED DIMENSIONS.
2. ANY DISCREPANCIES MUST BE REPORTED IMMEDIATELY TO THE SUPERINTENDENT.
3. THESE DRAWINGS ARE TO BE READ IN CONJUNCTION WITH THE DETAILS, SPECIFICATIONS AND ENGINEERING DOCUMENTS.
4. LOCATE AND PROTECT ALL UNDERGROUND SERVICES PRIOR TO ANY EXCAVATION. MAKE GOOD ALL DAMAGE TO EXISTING WORKS CAUSED BY THE ACTIVITY OF THESE WORKS.
5. THESE DRAWINGS ARE TO BE PRINTED IN COLOUR


These designs, plans and specifications and the copyright therein are the property of TRACT CONSULTANTS PTY. LTD. and must not be used, reproduced or copied, wholly or in part, without the written permission of TRACT CONSULTANTS PTY. LTD.

3B WORKS

PRELIMINARY NOT FOR CONSTRUCTION

SCALE 1:100 A1  DATE

Tract

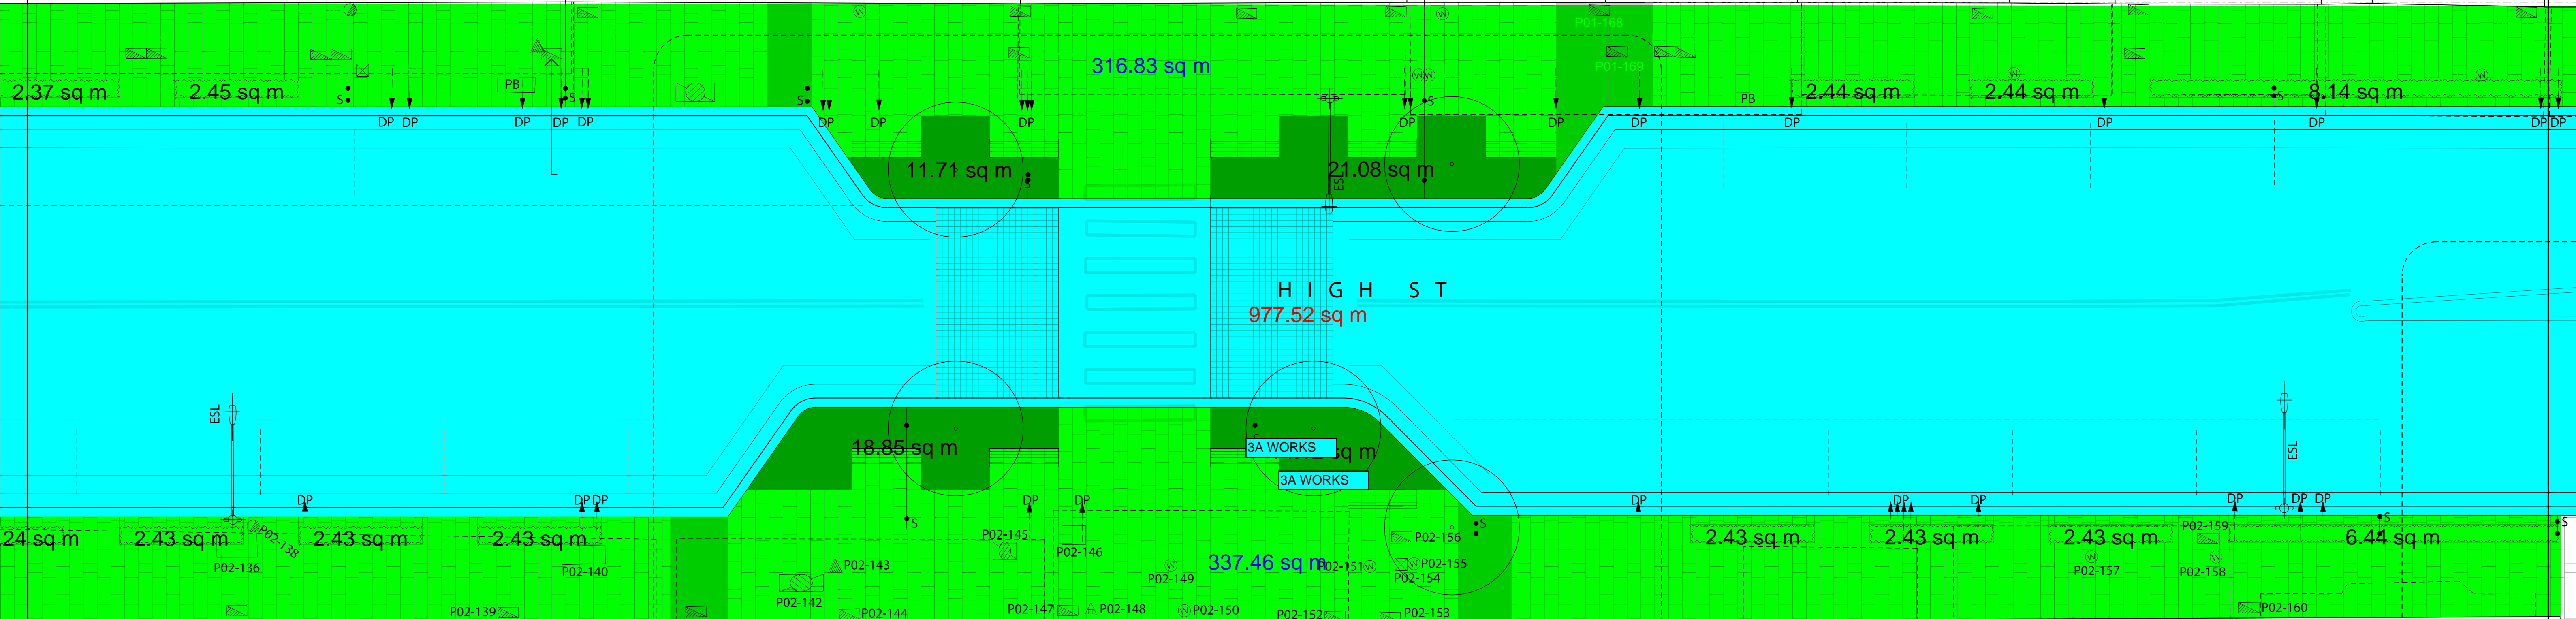

REV	DESCRIPTION	DATE	DRAWN	CHKD
A	70% ISSUE	XXX	SH	JL

GENERAL NOTES

1. DO NOT SCALE DRAWINGS. FIGURED DIMENSIONS HAVE PREFERENCE OVER SCALED DIMENSIONS.
2. ANY DISCREPANCIES MUST BE REPORTED IMMEDIATELY TO THE SUPERINTENDENT.
3. THESE DRAWINGS ARE TO BE READ IN CONJUNCTION WITH THE DETAILS, SPECIFICATIONS AND ENGINEERING DOCUMENTS.
4. LOCATE AND PROTECT ALL UNDERGROUND SERVICES PRIOR TO ANY EXCAVATION. MAKE GOOD ALL DAMAGE TO EXISTING WORKS CAUSED BY THE ACTIVITY OF THESE WORKS.
5. THESE DRAWINGS ARE TO BE PRINTED IN COLOUR

These designs, plans and specifications and the copyright therein are the property of TRACT CONSULTANTS PTY. LTD. and must not be used, reproduced or copied, wholly or in part, without the written permission of TRACT CONSULTANTS PTY. LTD.

3A WORKS

3B WORKS


PROJECT
HIGH STREET
PUBLIC DOMAIN UPGRADE WORKS

CLIENT
PENRITH CITY COUNCIL
601 HIGH ST, PENRITH 2750

PRELIMINARY NOT FOR CONSTRUCTION


**GENERAL ARRANGEMENT PLAN
STAGE 03
SHEET 2**

DRAWING No.	REV	DRN	CHKD	APPD
0215 0738 03 WD 303	A	NZ	JL	JL

SCALE 1:100 A1  DATE

Tract
Landscape Architects
Urban Designers
Town Planners

Level 8/80 Mount Street North Sydney N.S.W. 2060
P: 02 9954 3733 www.tract.net.au

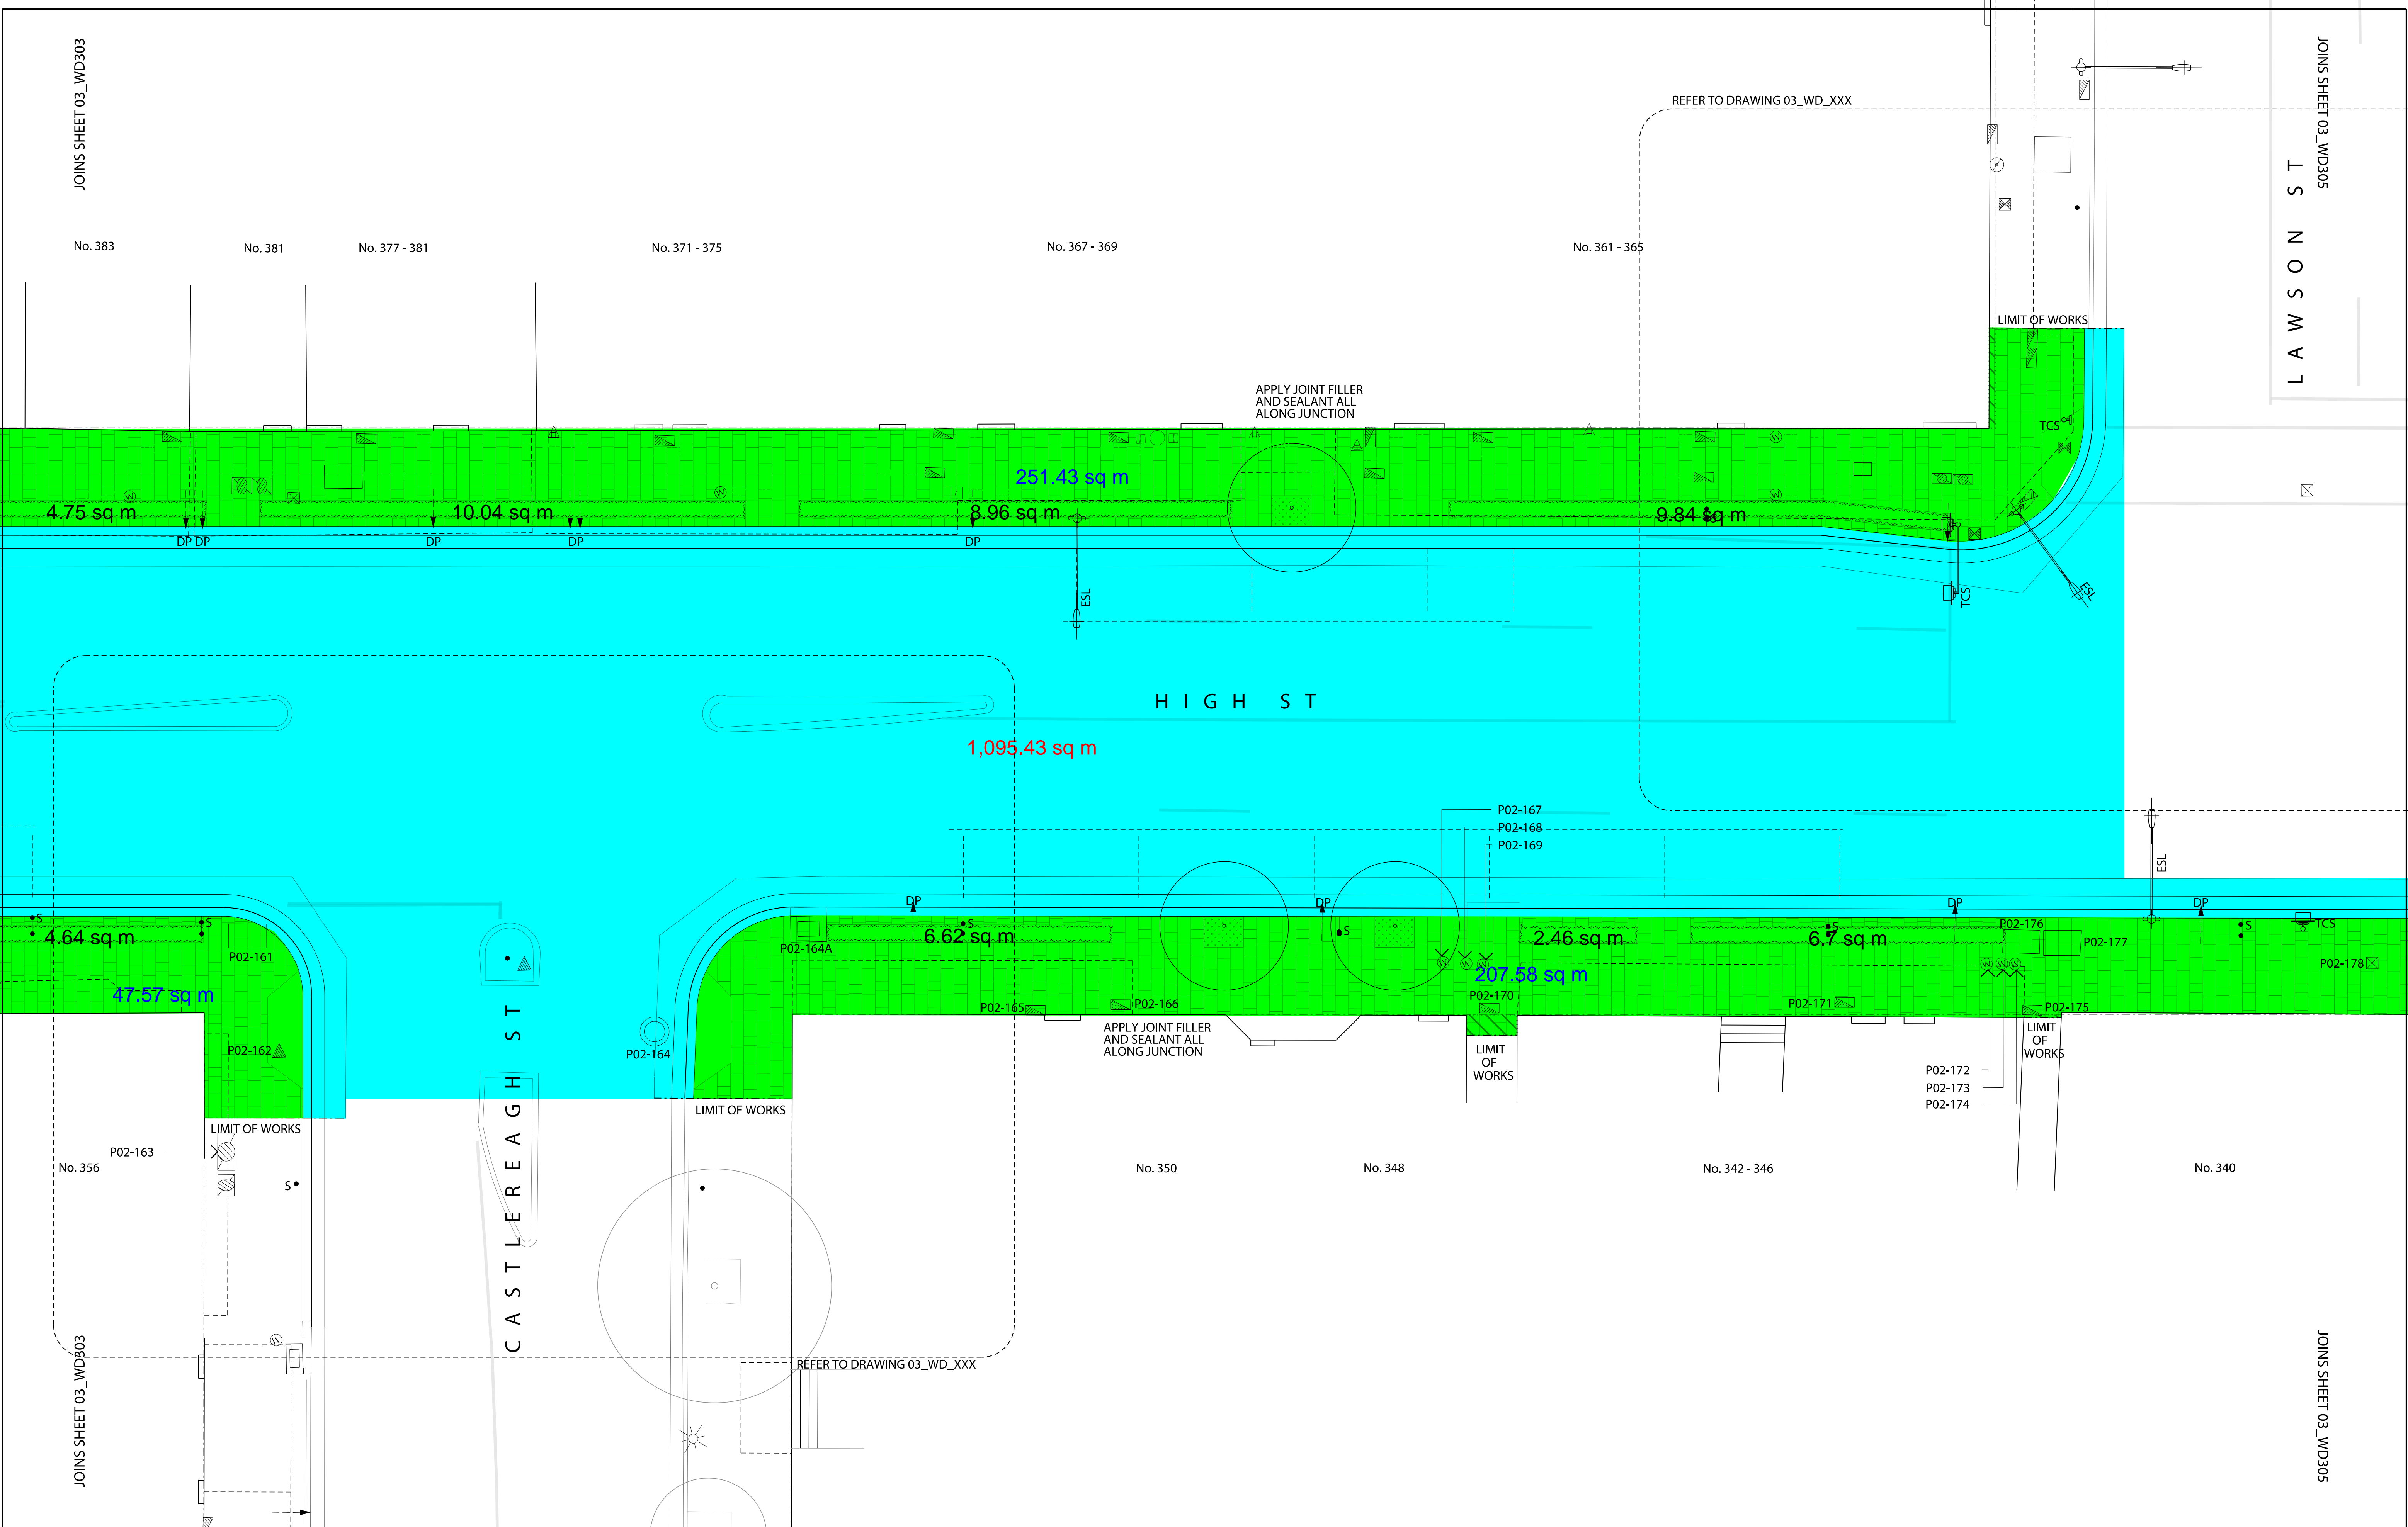

REVISIONS				
REV	DESCRIPTION	DATE	DRAWN	CHKD
A	70% ISSUE	XXX	SH	JL

GENERAL NOTES

1. DO NOT SCALE DRAWINGS. FIGURED DIMENSIONS HAVE PREFERENCE OVER SCALED DIMENSIONS.
2. ANY DISCREPANCIES MUST BE REPORTED IMMEDIATELY TO THE SUPERINTENDENT.
3. THESE DRAWINGS ARE TO BE READ IN CONJUNCTION WITH THE DETAILS, SPECIFICATIONS AND ENGINEERING DOCUMENTS.
4. LOCATE AND PROTECT ALL UNDERGROUND SERVICES PRIOR TO ANY EXCAVATION. MAKE GOOD ALL DAMAGE TO EXISTING WORKS CAUSED BY THE ACTIVITY OF THESE WORKS.
5. THESE DRAWINGS ARE TO BE PRINTED IN COLOUR

These designs, plans and specifications and the copyright therein are the property of TRACT CONSULTANTS PTY. LTD. and must not be used, reproduced or copied, wholly or in part, without the written permission of TRACT CONSULTANTS PTY. LTD.

3A WORKS


3B WORKS

PROJECT
HIGH STREET
PUBLIC DOMAIN UPGRADE WORKS

CLIENT
PENRITH CITY COUNCIL
601 HIGH ST, PENRITH 2750

PRELIMINARY NOT FOR CONSTRUCTION

GENERAL ARRANGEMENT PLAN STAGE 03 SHEET 3				
DRAWING No.	REV	DRN	CHKD	APPD
0215 0738 03 WD 304	A	NZ	JL	JL
SCALE	DATE			
1:100	A1			

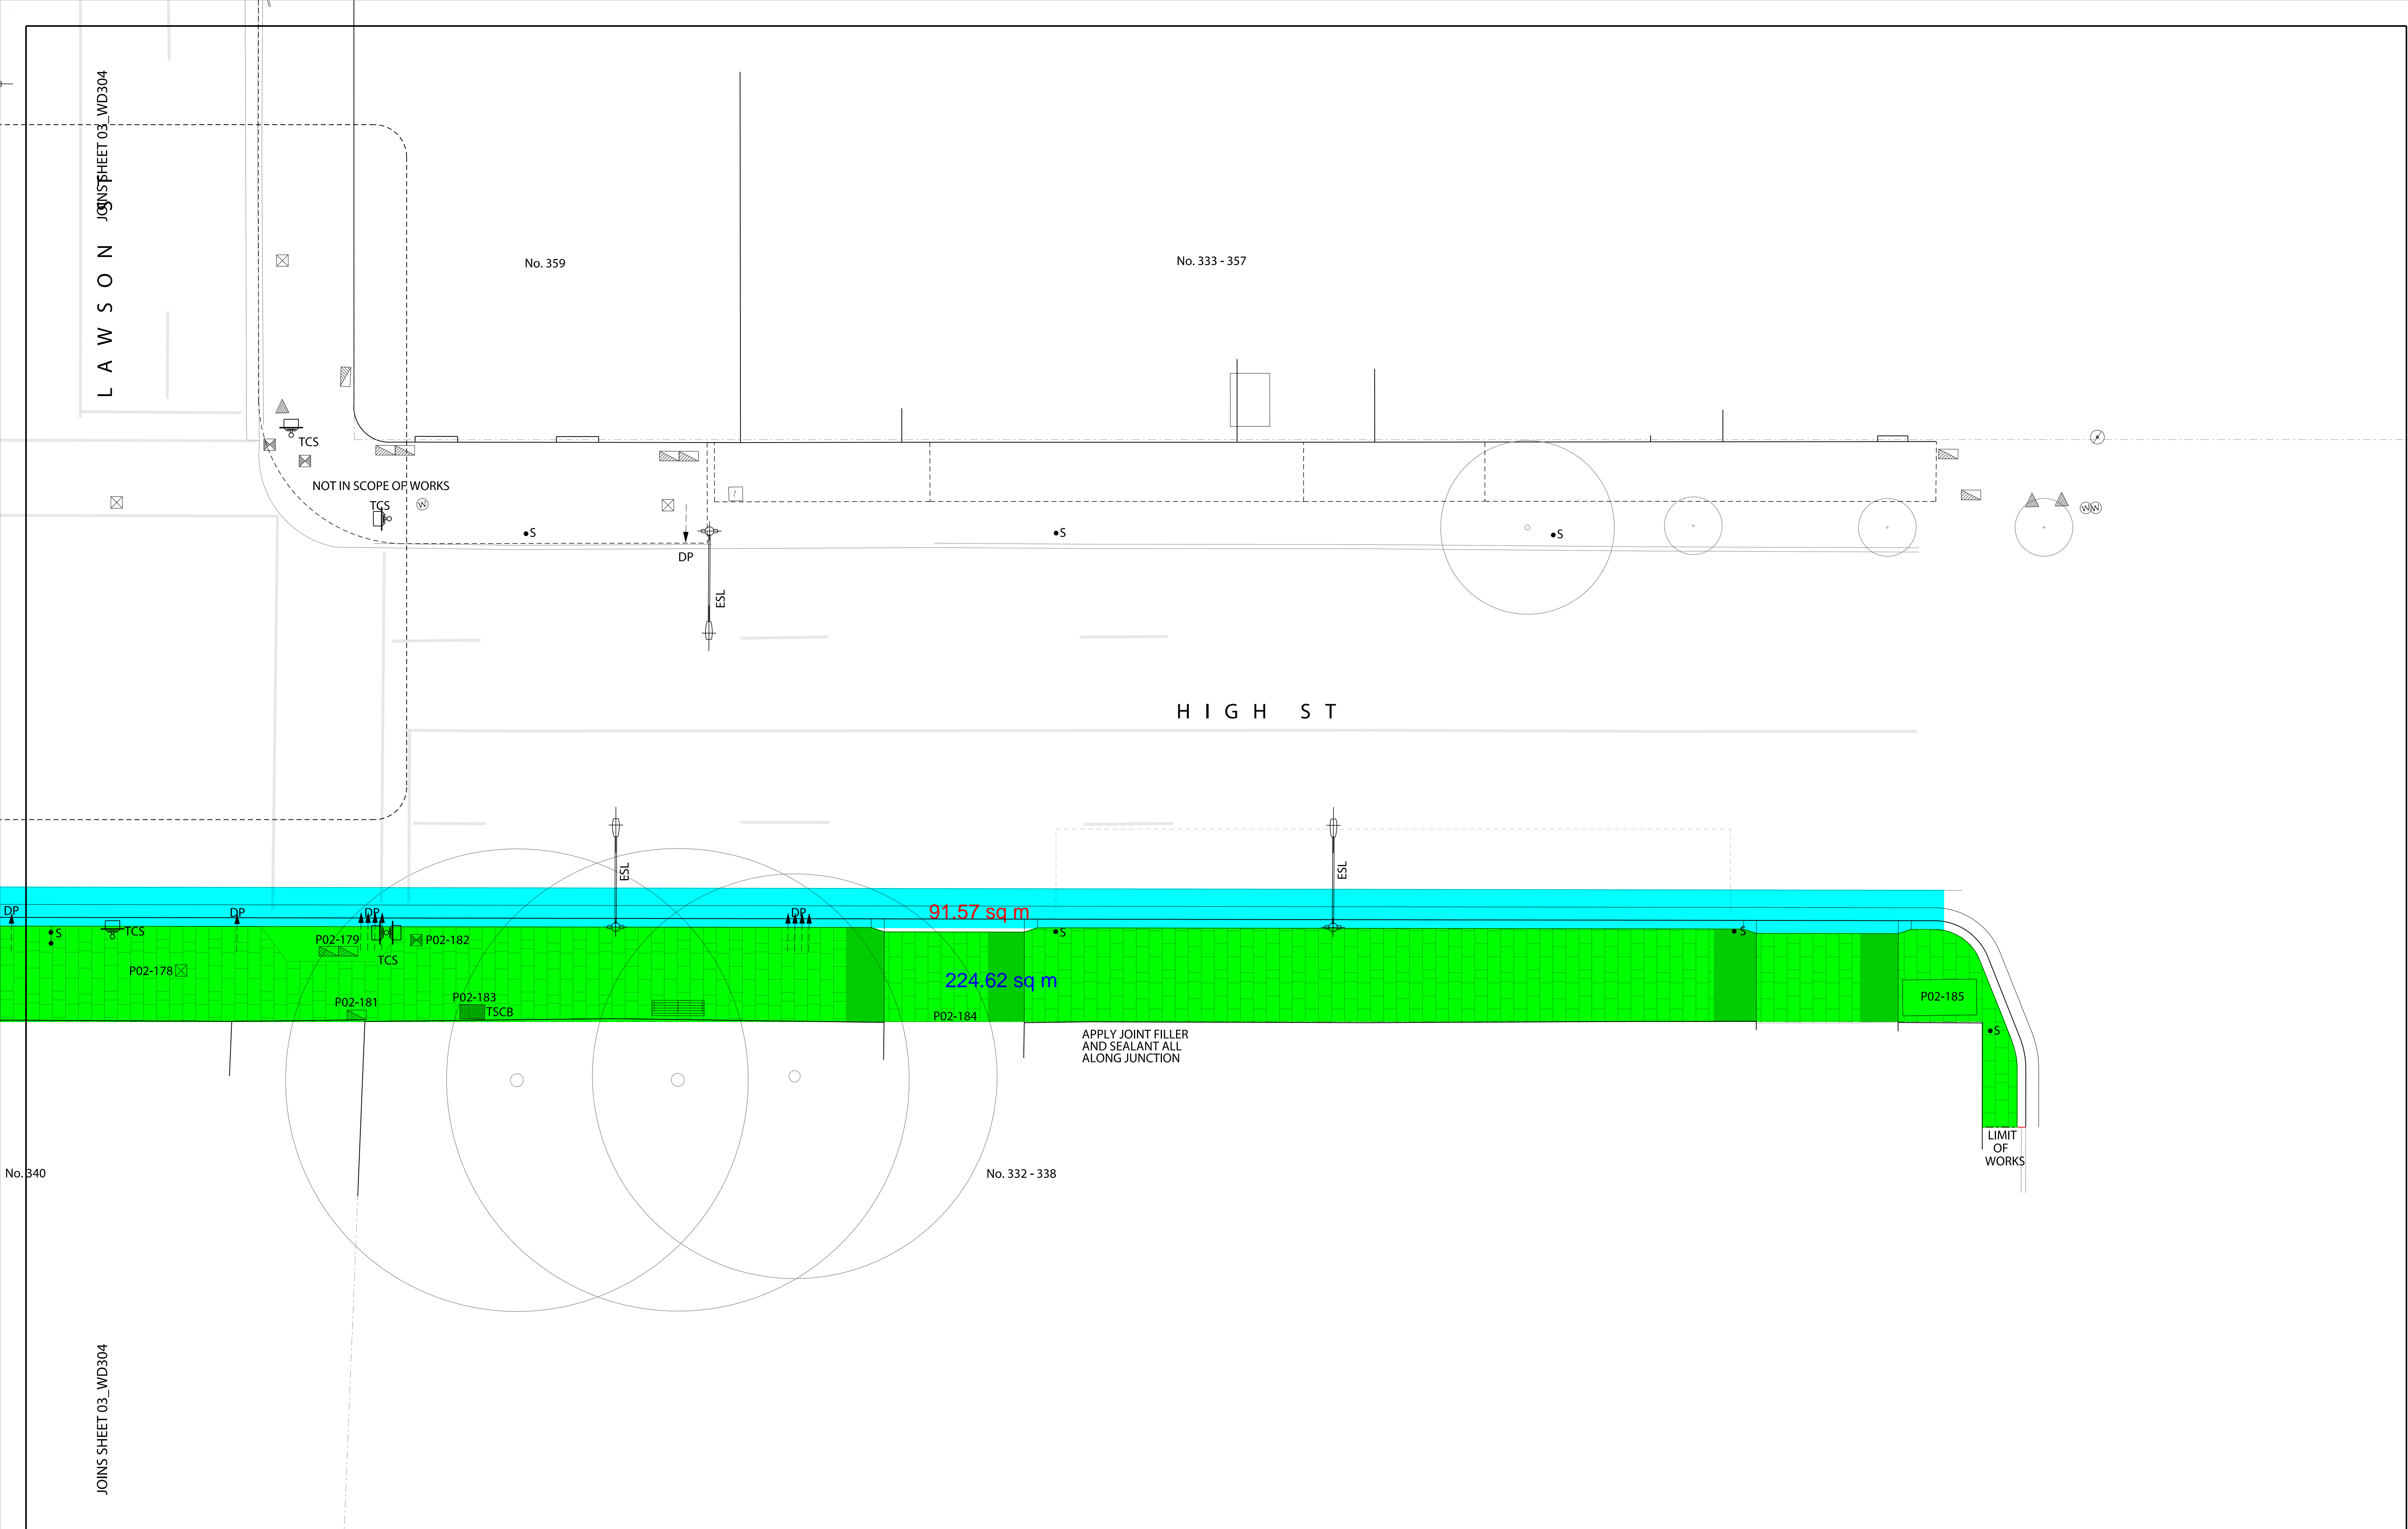

REVISIONS				
REV	DESCRIPTION	DATE	DRAWN	CHKD
A	70% ISSUE	XXX	SH	JL

GENERAL NOTES

1. DO NOT SCALE DRAWINGS. FIGURED DIMENSIONS HAVE PREFERENCE OVER SCALED DIMENSIONS.
2. ANY DISCREPANCIES MUST BE REPORTED IMMEDIATELY TO THE SUPERINTENDENT.
3. THESE DRAWINGS ARE TO BE READ IN CONJUNCTION WITH THE DETAILS, SPECIFICATIONS AND ENGINEERING DOCUMENTS.
4. LOCATE AND PROTECT ALL UNDERGROUND SERVICES PRIOR TO ANY EXCAVATION. MAKE GOOD ALL DAMAGE TO EXISTING WORKS CAUSED BY THE ACTIVITY OF THESE WORKS.
5. THESE DRAWINGS ARE TO BE PRINTED IN COLOUR

These designs, plans and specifications and the copyright therein are the property of TRACT CONSULTANTS PTY. LTD. and must not be used, reproduced or copied, wholly or in part, without the written permission of TRACT CONSULTANTS PTY. LTD.

3A WORKS

3B WORKS

PROJECT
HIGH STREET
PUBLIC DOMAIN UPGRADE WORKS

CLIENT
PENRITH CITY COUNCIL
601 HIGH ST, PENRITH 2750

PRELIMINARY NOT FOR CONSTRUCTION

GENERAL ARRANGEMENT PLAN STAGE 03 SHEET 4				
DRAWING No.	REV	DRN	CHKD	APPD
0215 0738 03 WD 305	A	SH	JL	JL
SCALE				DATE
1:100	A1			