



LANDSCAPE AREA CALCULATION DIAGRAMS

DEEP SOIL DIAGRAM - GROUND LEVEL

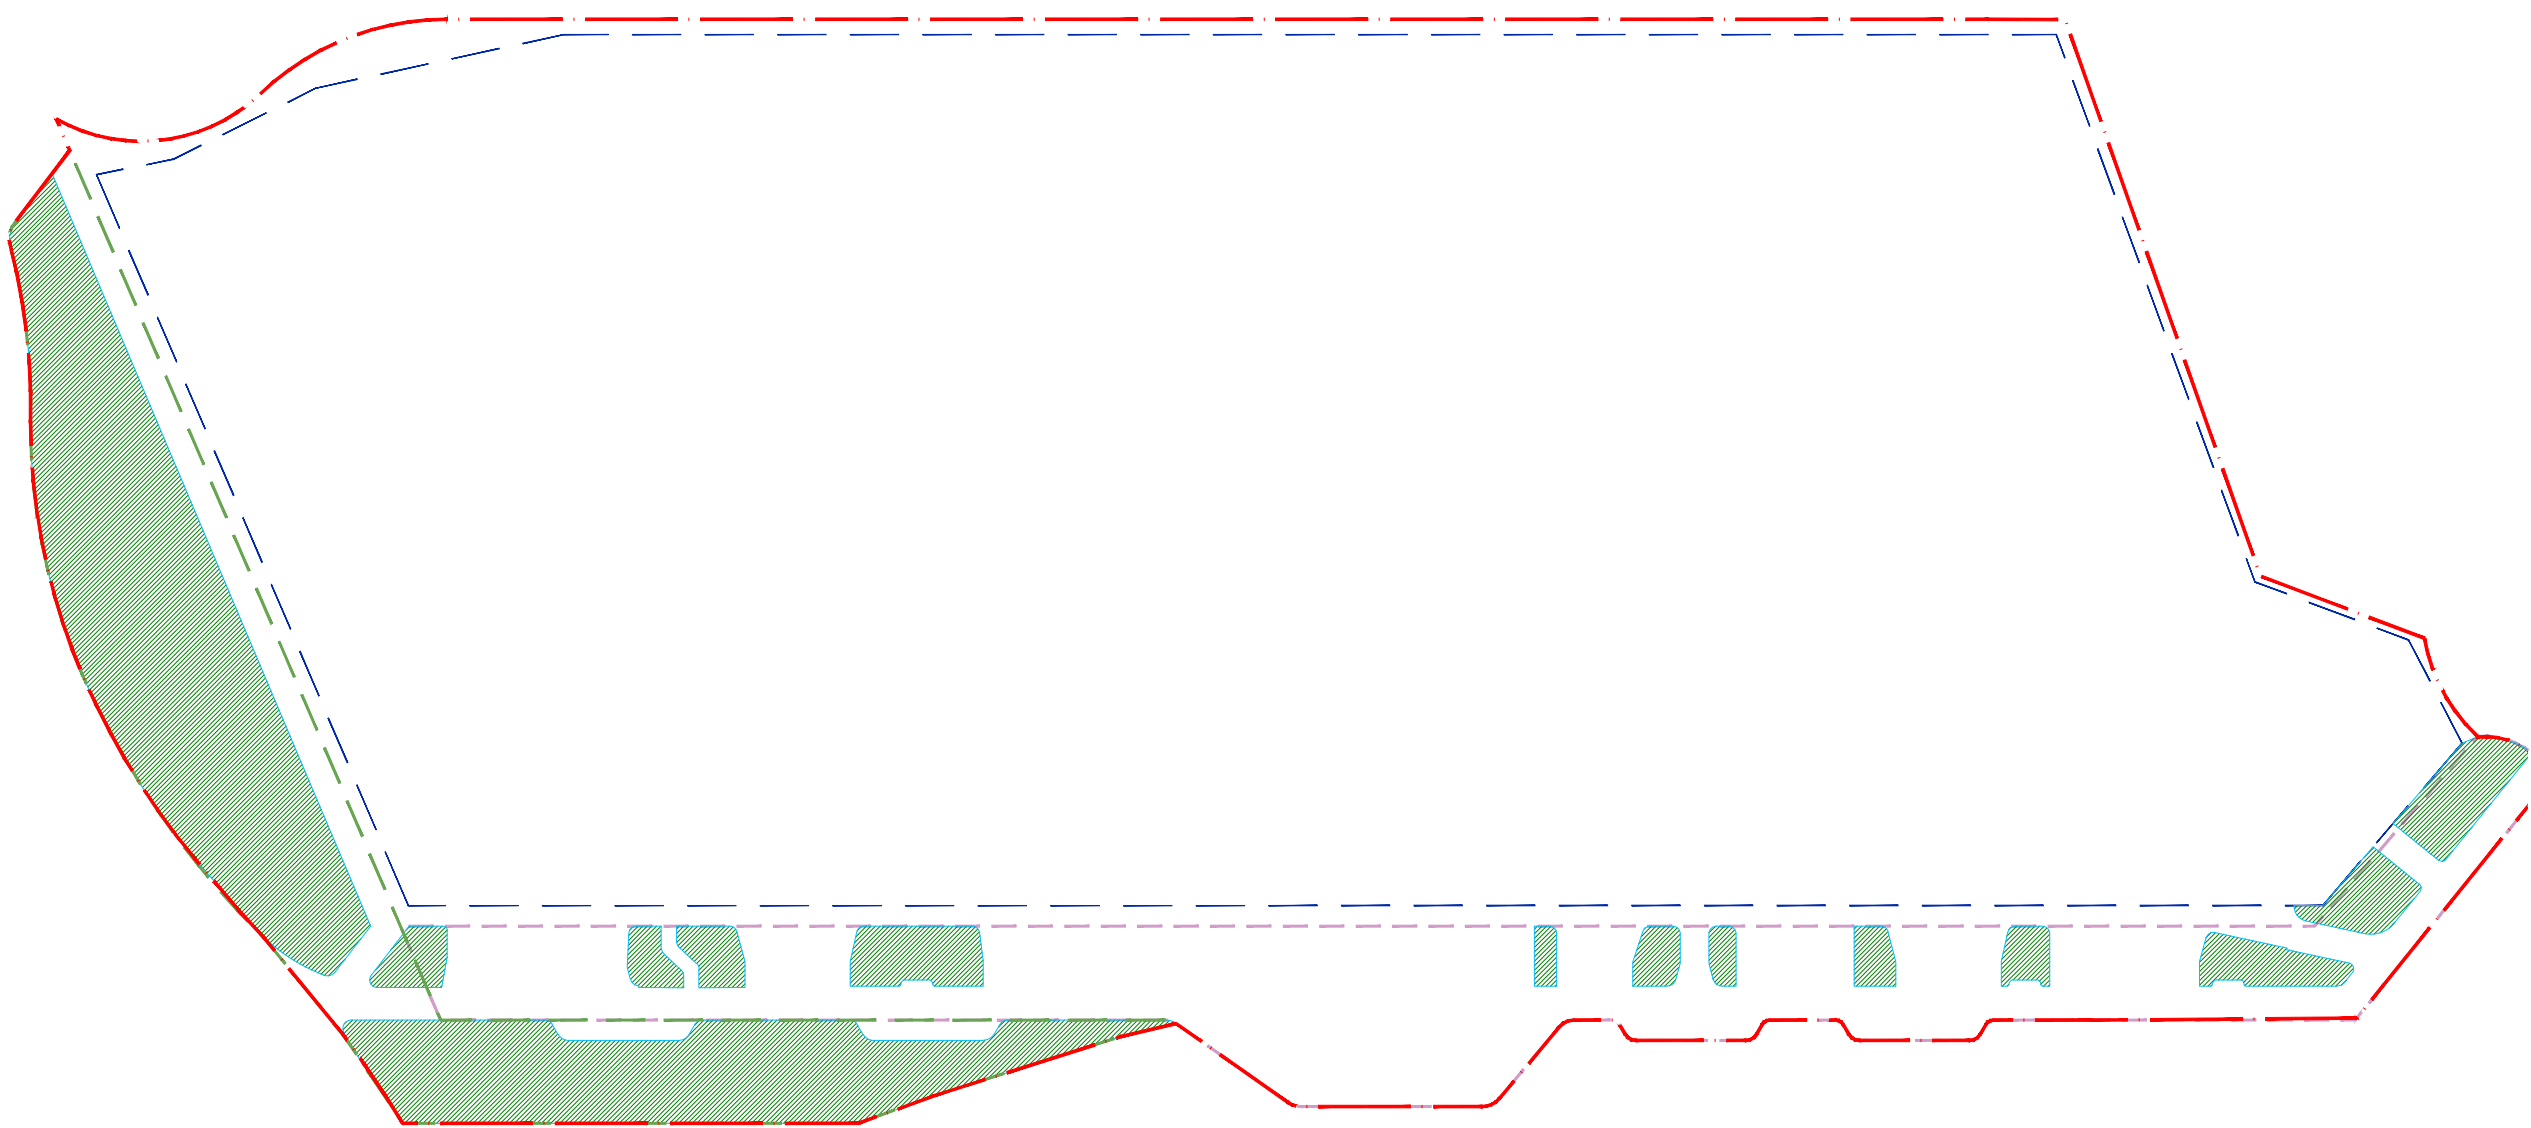


DEEP SOIL	
Extended site area:	21,911m ²
Deep soil area achieved:	2046m ²
Percentage of site:	9.3%

COMMUNAL OPEN SPACE DIAGRAM - LEVEL ONE

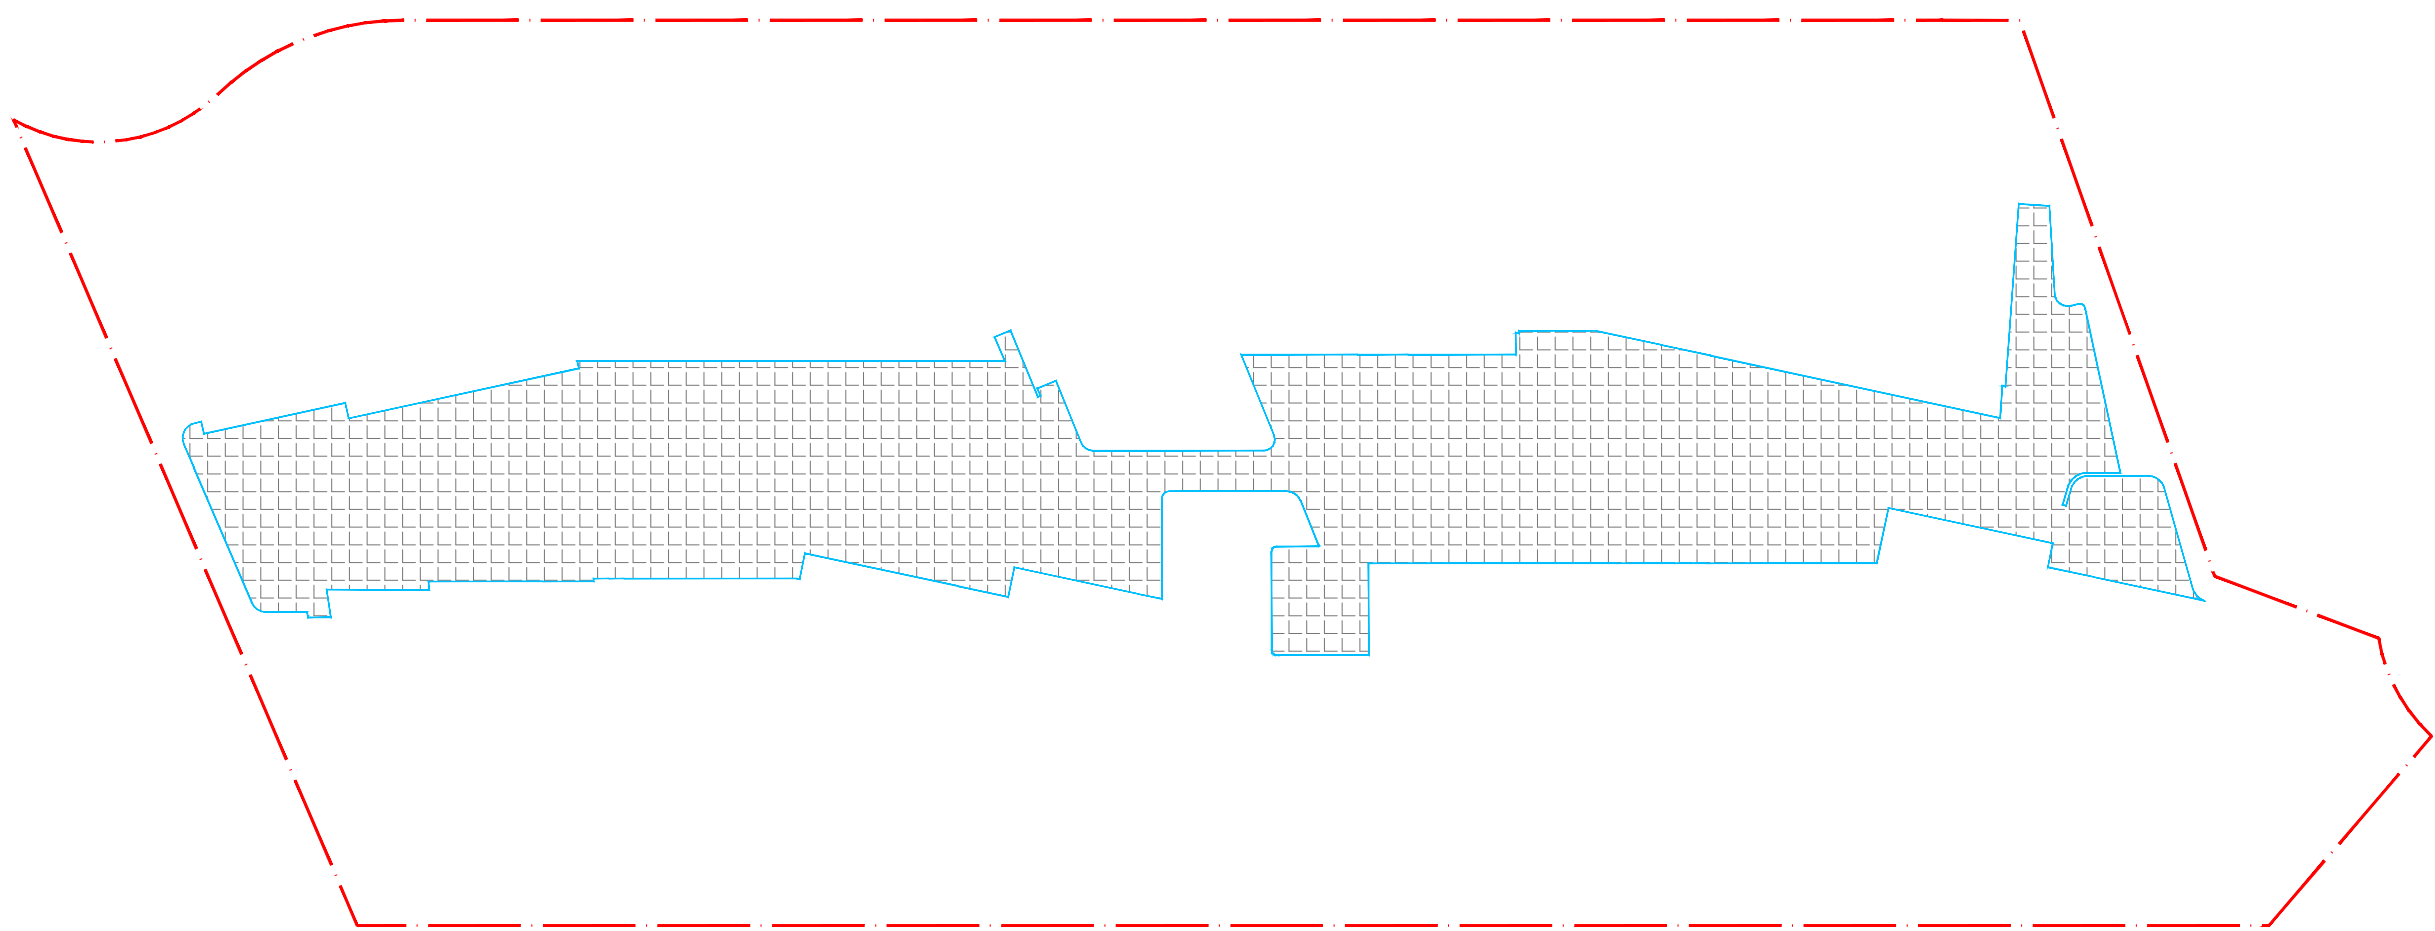

COMMUNAL OPEN SPACE	
Site area:	17,677m ²
Level One:	3664m ²
Level Six:	1557m ²
Total communal open space:	5221m ²
Percentage of site:	29.5%

COMMUNAL OPEN SPACE DIAGRAM - LEVEL SIX

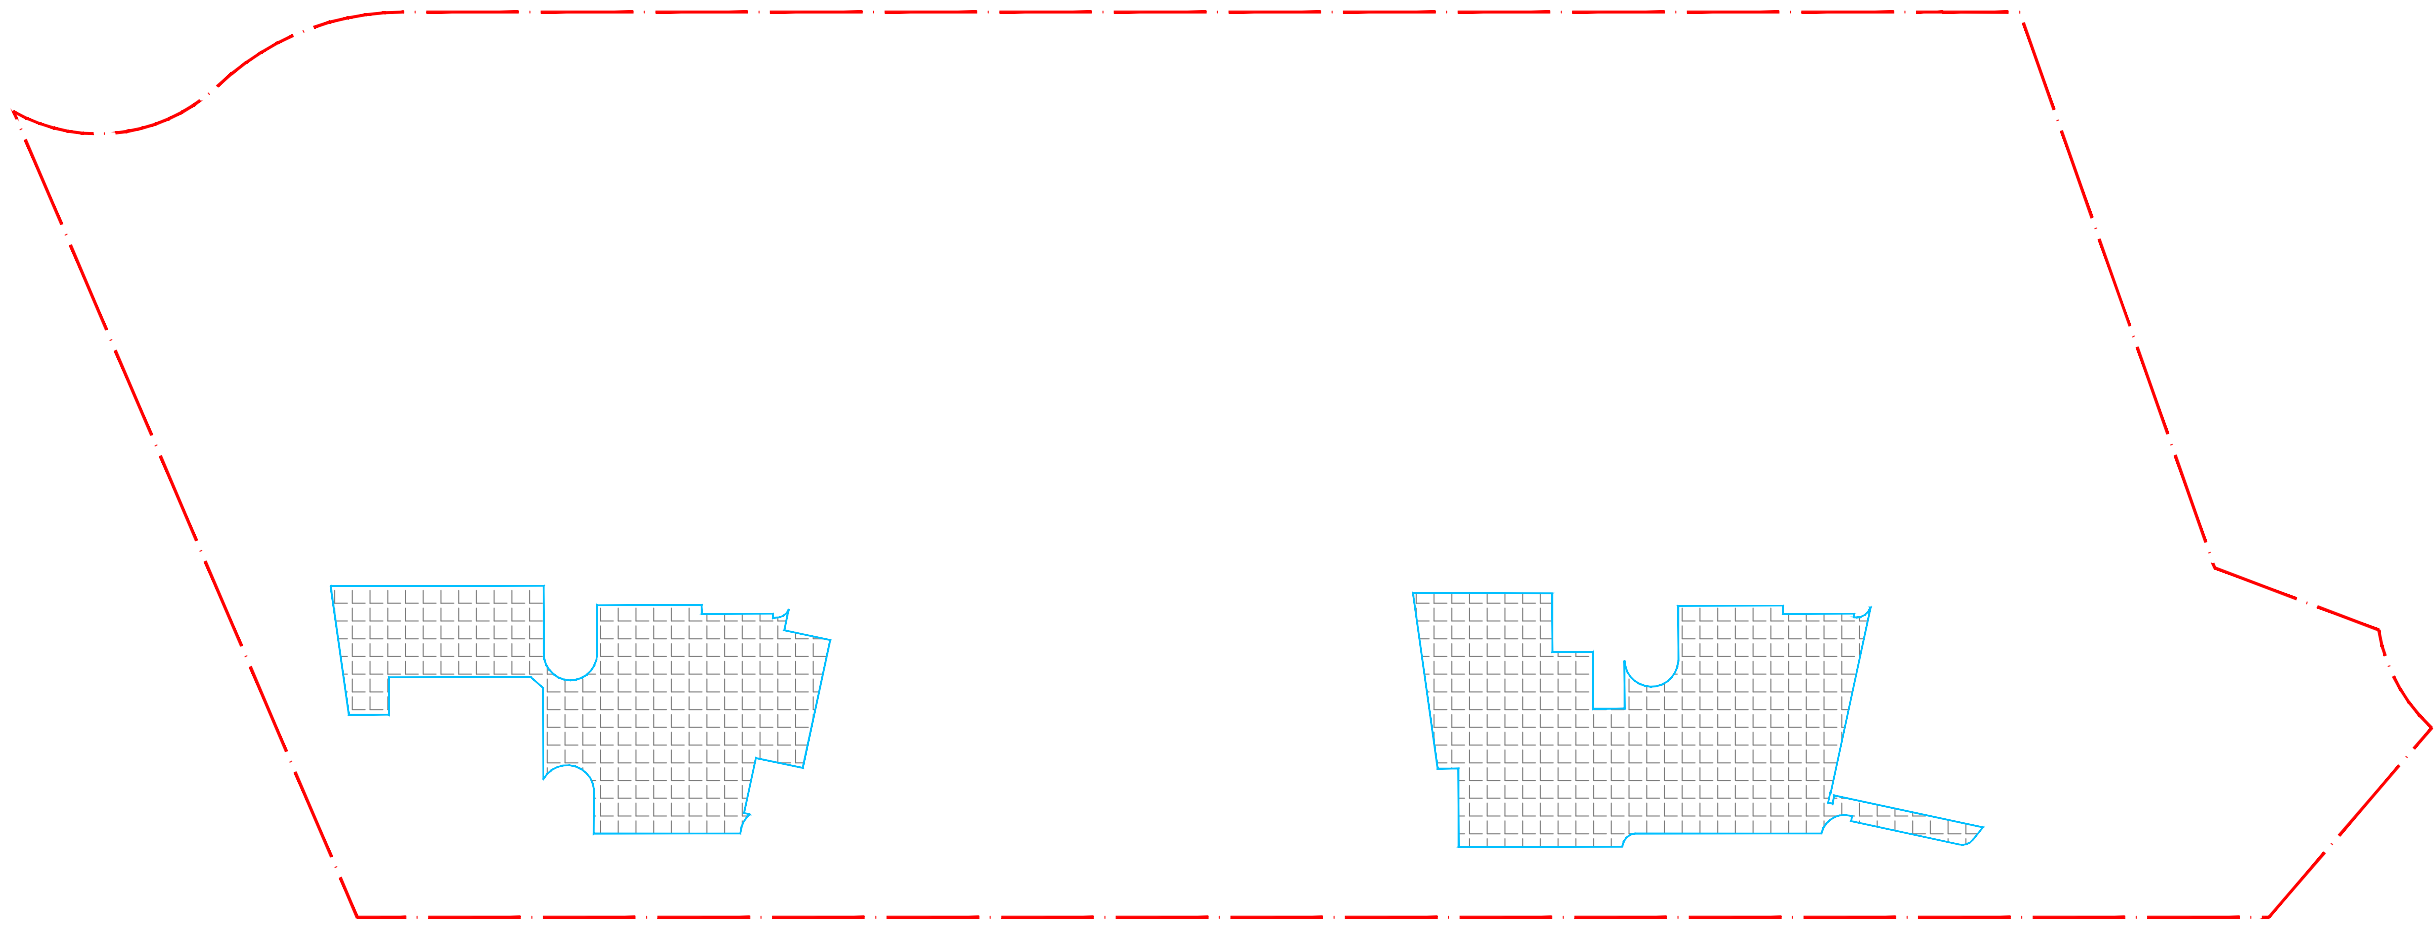

LEGEND	
	SITE AREA
	BASEMENT EXTENT
	BOARDWALK ZONE
	LANDSCAPE ZONE
	DEEP SOIL AREA
	COMMUNAL OPEN SPACE

Date	Rev. Description	Rev
22.04.2022	ISSUE FOR DEVELOPMENT APPLICATION	A
24.03.2023	ISSUE FOR DEVELOPMENT APPLICATION	B
13.04.2023	ISSUE FOR DEVELOPMENT APPLICATION	C
21.09.2023	ISSUE FOR DEVELOPMENT APPLICATION	D