


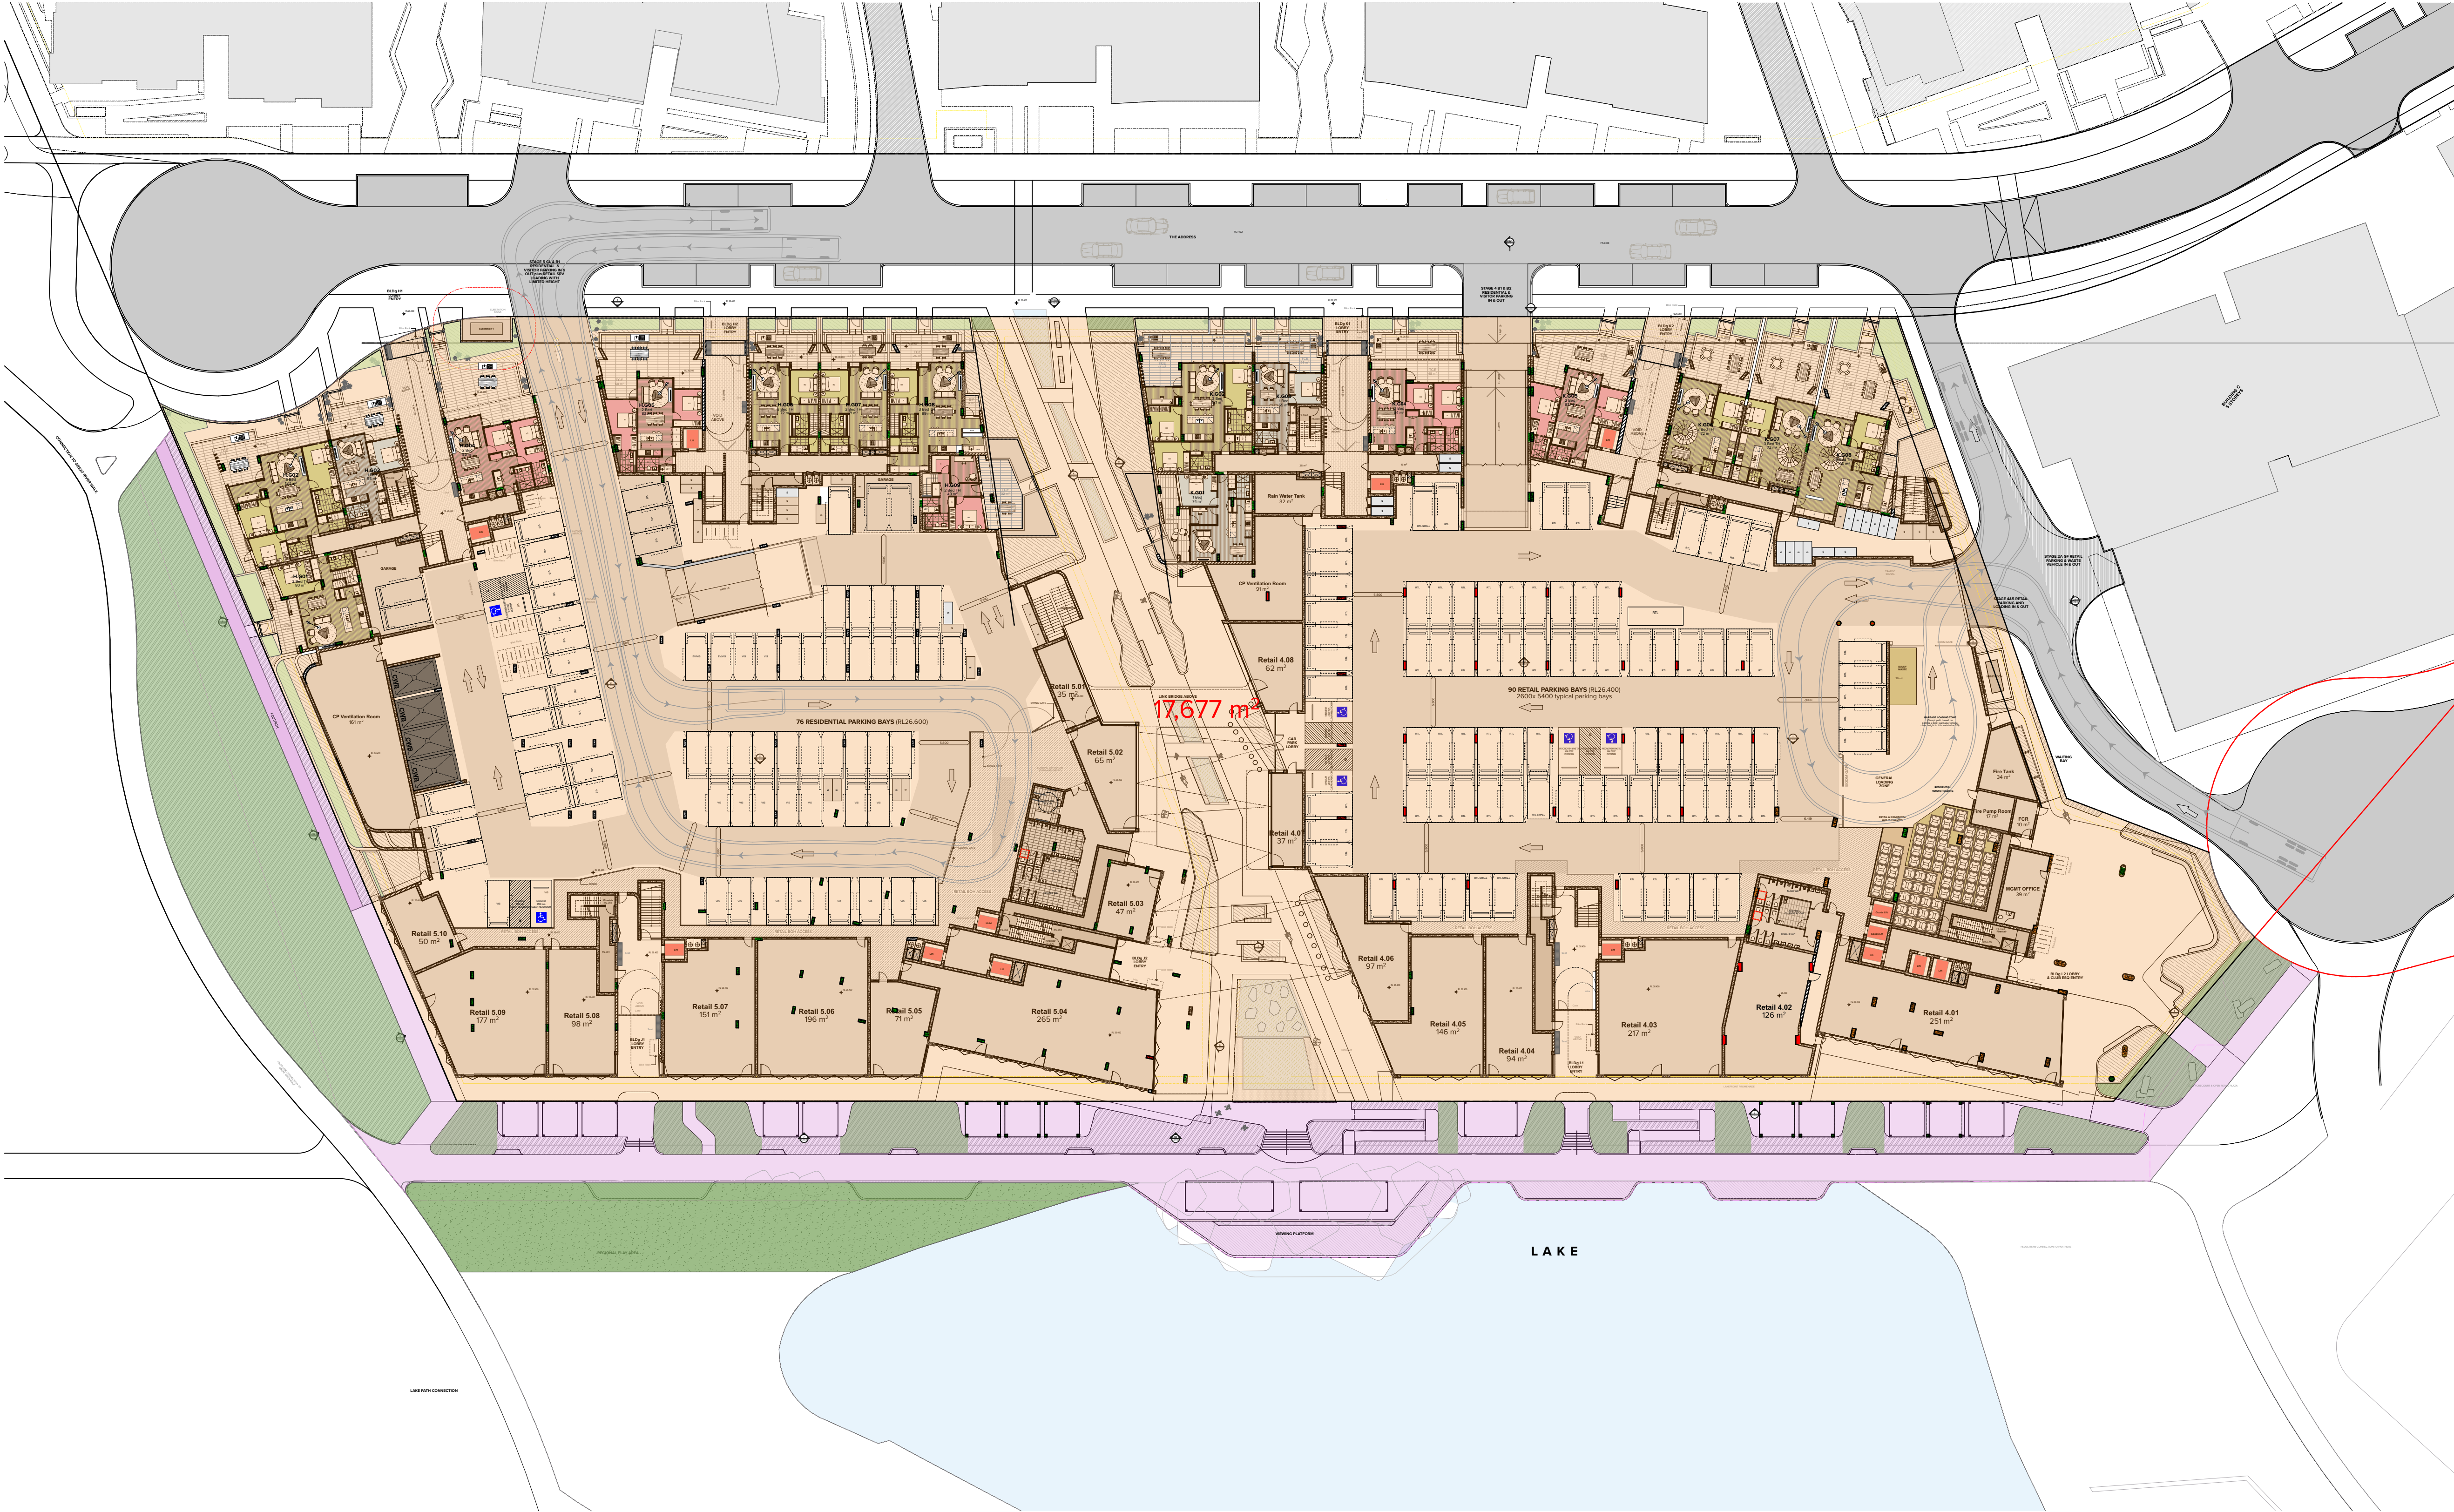

Site Area	- 17,677 m ²
Deep Soil	- 2046 m ²
Boardwalk	- 2188 m ²
Additional Lot	- 4234 m ²

NOTES
THIS DRAWING IS COPYRIGHT © OF TURNER. NO REPRODUCTION WITHOUT PERMISSION. UNLESS NOTED OTHERWISE THIS DRAWING IS NOT FOR CONSTRUCTION. ALL DIMENSIONS AND LEVELS ARE TO BE CHECKED ON SITE PRIOR TO THE COMMENCEMENT OF WORK. INFORM TURNER OF ANY DISCREPANCIES FOR CLARIFICATION BEFORE PROCEEDING WITH WORK. DRAWINGS ARE NOT TO BE SCALED. USE ONLY FIGURED DIMENSIONS. REFER TO CONSULTANT DOCUMENTATION FOR FURTHER INFORMATION (DWG, PC AND BIMA FILES AND UNCONTROLLED DOCUMENTS) AND ARE ISSUED FOR INFORMATION ONLY.

CLIENT
ESQ 1818 PANTHERS PTY LTD
Atlas Norwest Suite 502, Level 5 2-8
Brookhollow Avenue Baulkham Hills NSW
2153 Australia

DLCS Quality Endorsed Company ISO 9001:2015, Registration Number 20476
Nonwater Architect Nicholas Turner 6055, ABN 58 594 394 811

Project Title
ESQ Stage 4.5
Panthers North Precinct Penrith NSW 2750
Drawing Title
Deep Soil Calculation
Deep soil calculation

04	17.10.23	BF	DA Submission
03	22.09.23	BF	DA Submission
02	21.06.23	BF	DA Submission
01	16.02.23	BF	For Information

Rev	Date	Approved by	Revision Notes
04	17.10.23	BF	DA Submission
03	22.09.23	BF	DA Submission
02	21.06.23	BF	DA Submission
01	16.02.23	BF	For Information

Project No.
14064.4
Dwg No.
DA-740-010

Drawn by
BF/KT
Rev
04



TURNER

Level 7 ONE Oxford Street
Sydney NSW 2010
AUSTRALIA

T +61 2 8668 0000
F +61 2 8668 0088
turnerstudio.com.au

