


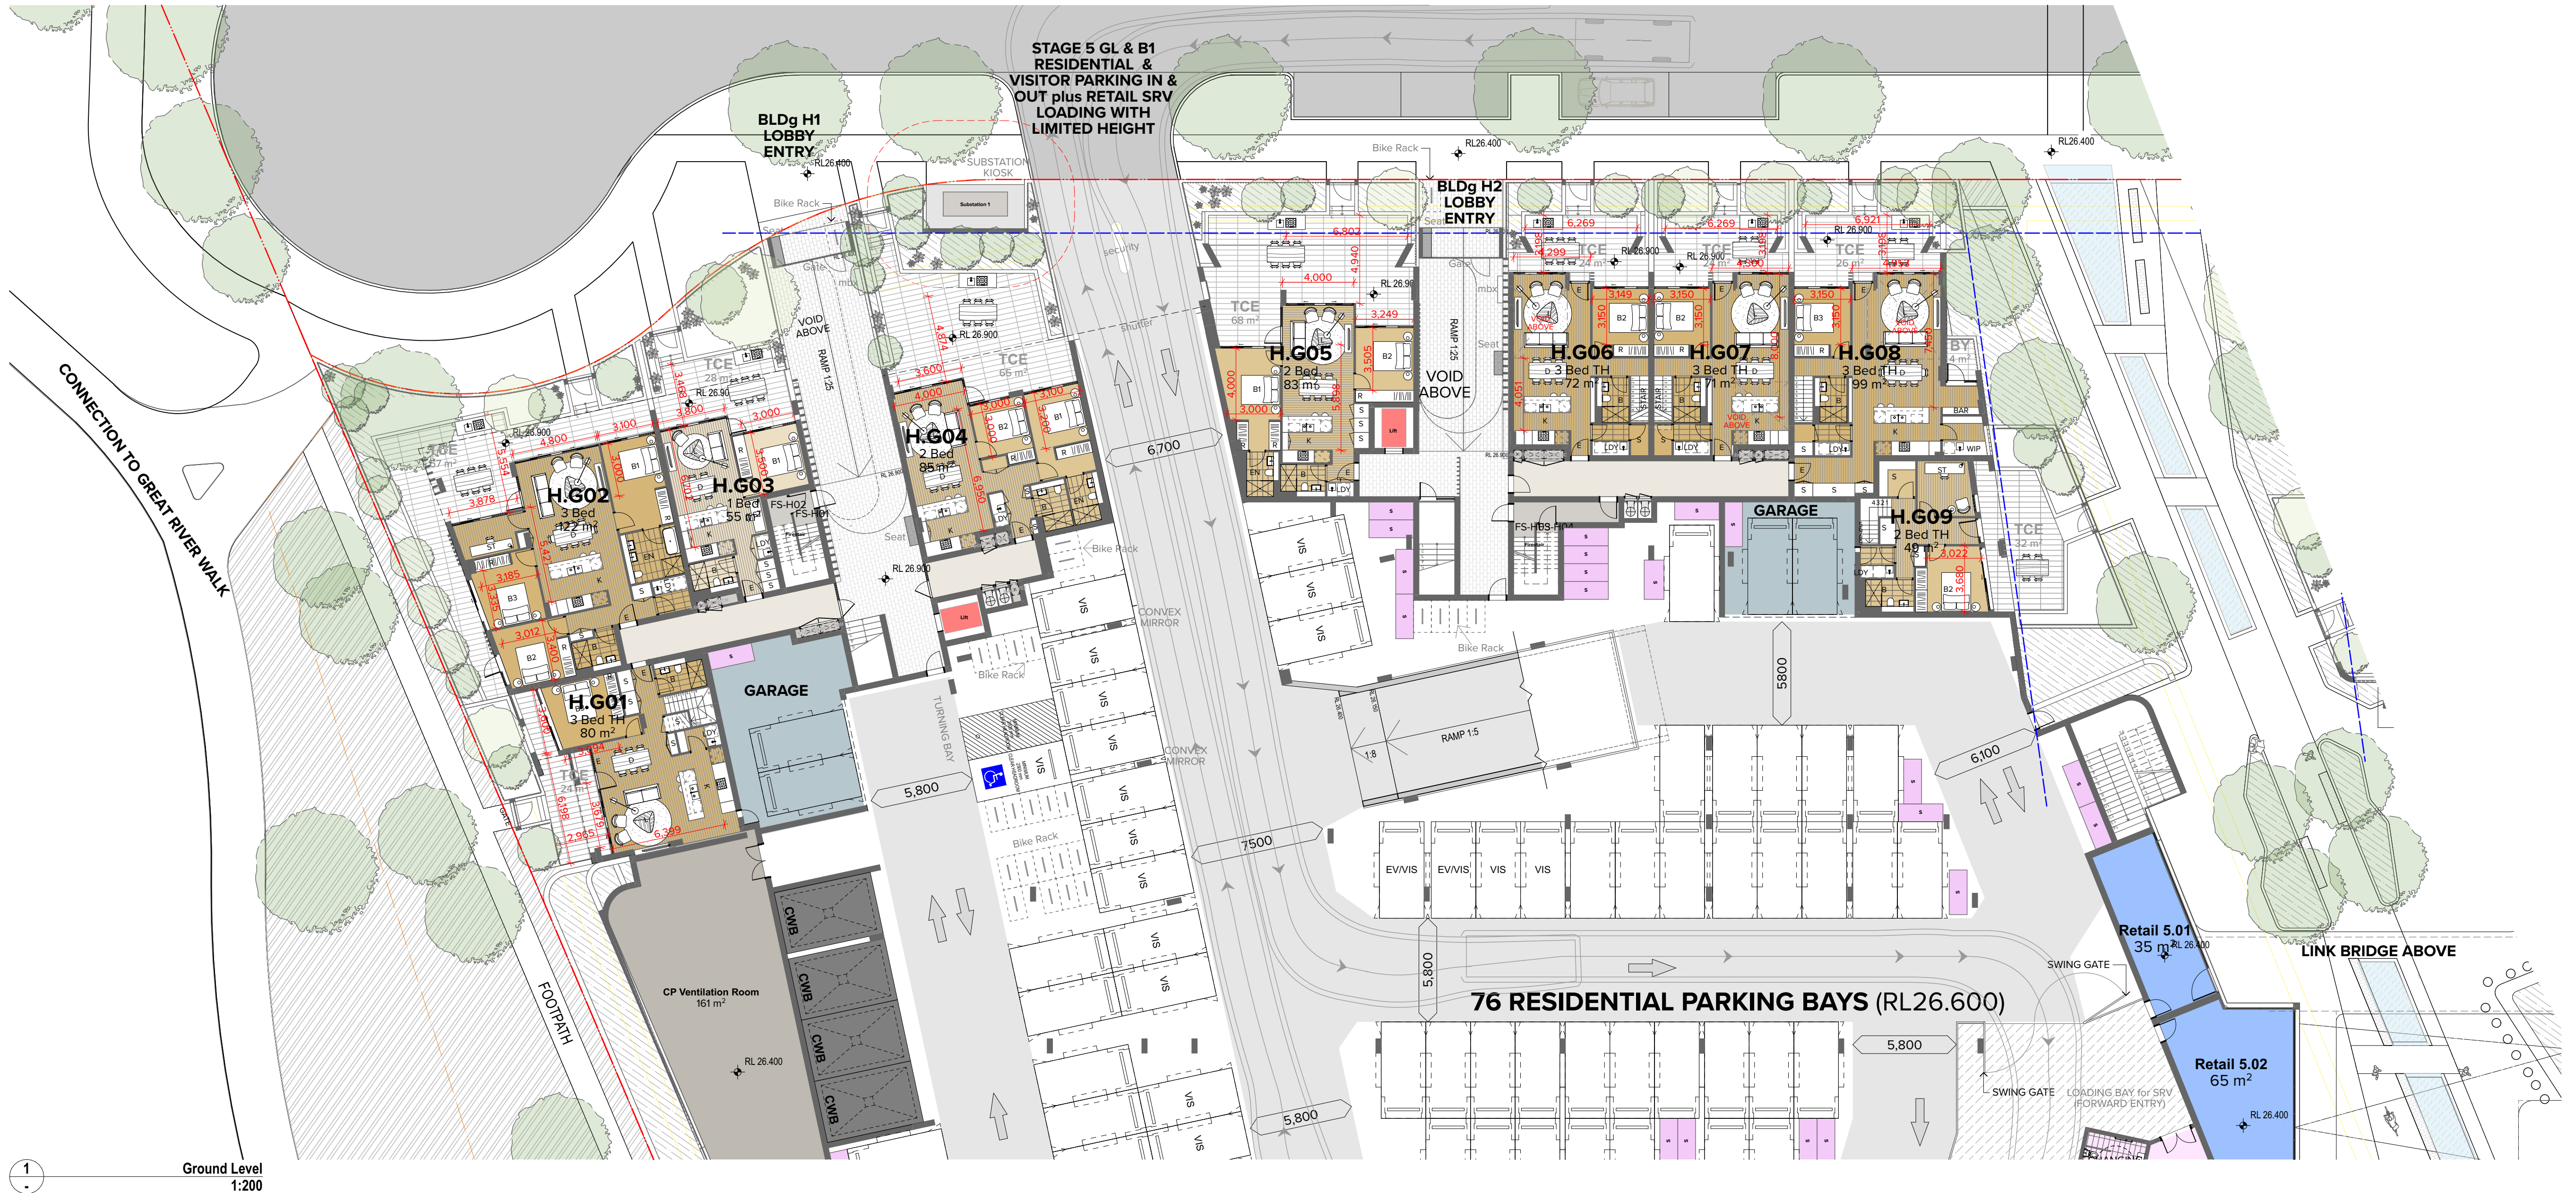

NOTES
THIS DRAWING IS COPYRIGHT © OF TURNER. NO REPRODUCTION WITHOUT PERMISSION. UNLESS NOTED OTHERWISE THIS DRAWING IS NOT FOR CONSTRUCTION. ALL DIMENSIONS AND LEVELS ARE TO BE CHECKED ON SITE PRIOR TO THE COMMENCEMENT OF WORK. INFORM TURNER OF ANY DISCREPANCIES FOR CLARIFICATION BEFORE PROCEEDING WITH WORK. DRAWINGS ARE NOT TO BE SCALED. USE ONLY FIGURED DIMENSIONS. REFER TO CONSULTANT DOCUMENTATION FOR FURTHER INFORMATION. DWG, PC AND BIMA FILES ARE UNCONTROLLED DOCUMENTS AND ARE ISSUED FOR INFORMATION ONLY.

DLCS Quality Endorsed Company ISO 9001:2015, Registration Number 23476
Notwithstanding to the extent that the company is not a member of the DLCS Quality Endorsed Company


CLIENT
ESQ 1818 PANTHERS PTY LTD
Atlas Norwest Suite 502, Level 5 2-8
Brookhollow Avenue Baulkham Hills NSW
2153 Australia

Project Title
ESQ Stage 4_5
Panthers North Precinct Penrith NSW 2750
Drawing Title
Bldg H
Ground Level

Rev	Date	Approved by	Revision Notes
01	29.11.23	BF	DA Submission ADG compliance
Scale	1:200 @A1, 50% @A3	Project No.	14064.4
Status	For DA Submission	Dwg No.	DA-111-008
		Rev	01

TURNER

Level 7 ONE Oxford Street
Sydney NSW 2010
AUSTRALIA
T +61 2 8668 0000
F +61 2 8668 0088
turner@turner.com.au

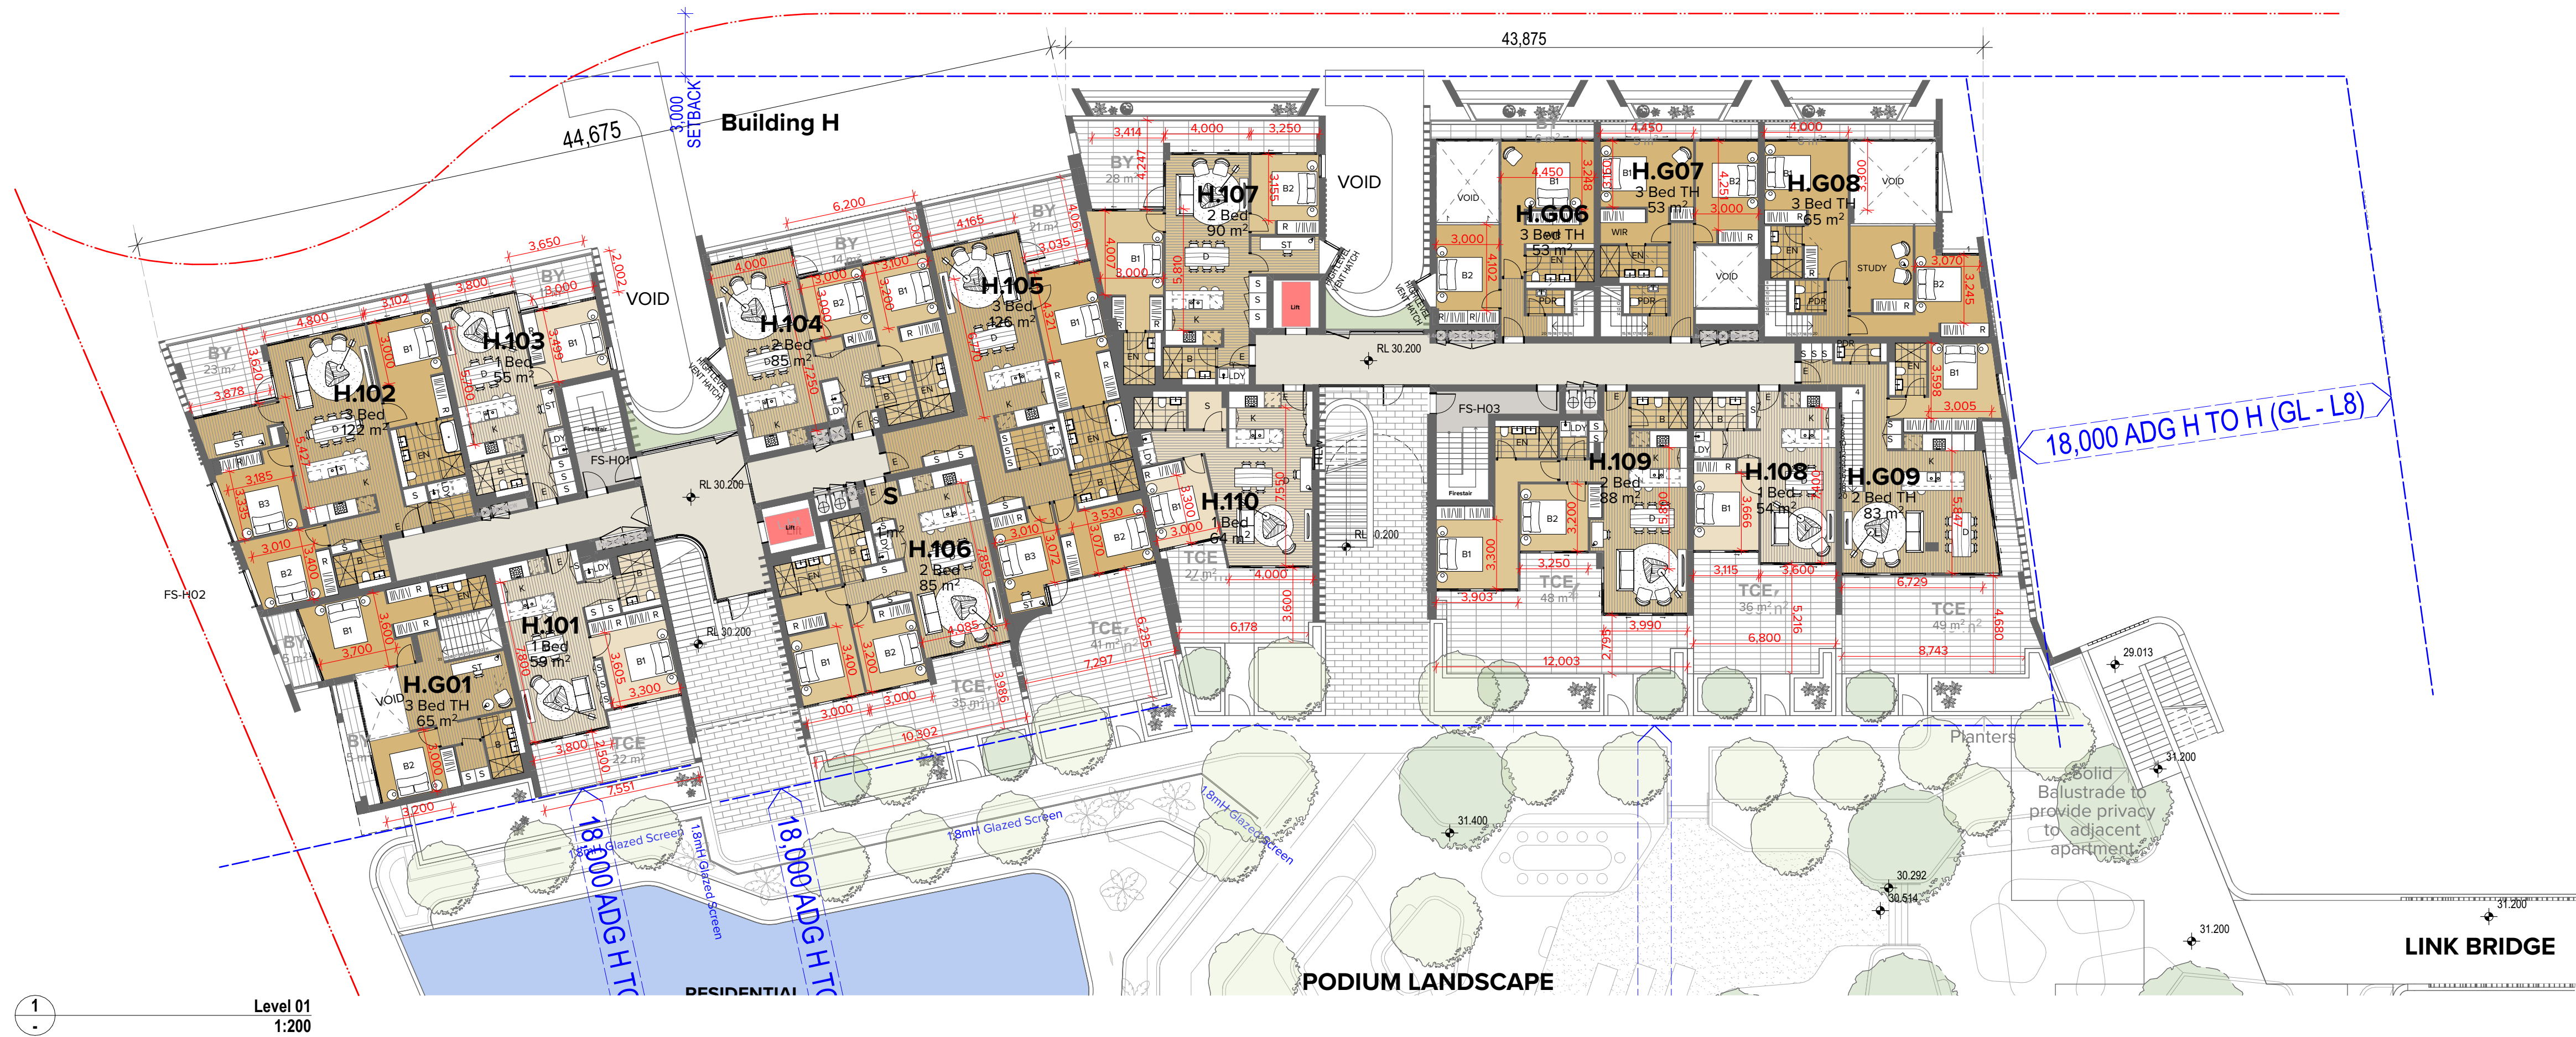

NOTES
THIS DRAWING IS COPYRIGHT © OF TURNER. NO REPRODUCTION WITHOUT PERMISSION. UNLESS NOTED OTHERWISE THIS DRAWING IS NOT FOR CONSTRUCTION. ALL DIMENSIONS AND LEVELS ARE TO BE CHECKED ON SITE PRIOR TO THE COMMENCEMENT OF WORK. INFORM TURNER OF ANY DISCREPANCIES FOR CLARIFICATION BEFORE PROCEEDING WITH WORK. DRAWINGS ARE NOT TO BE SCALED. USE ONLY FIGURED DIMENSIONS. REFER TO CONSULTANT DOCUMENTATION FOR FURTHER INFORMATION (DWG, PC AND BIMA FILES AND UNCONTROLLED DOCUMENTS) AND ARE ISSUED FOR INFORMATION ONLY.

CLIENT
ESQ 1818 PANTHERS PTY LTD
Atlas Norwest Suite 502, Level 5 2-8
Brookhollow Avenue Baulkham Hills NSW
2153 Australia

DLCS Quality Endorsed Company ISO 9001:2015, Registration Number 20476
Notwithstanding And/Or Nicholas Turner 6085, ABN 96 594 394 811

Project Title
ESQ Stage 4_5
Panthers North Precinct Penrith NSW 2750
Drawing Title
Bldg H
Level 01 - 03


01	29.11.23	BF	DA Submission ADG compliance
Rev	Date	Approved by	Revision Notes
1:200 @A1, 50% @A3			Project No. 14064.4
Status	Dwg No.	Rev	01
For Information	DA-111-010		

TURNER


Level 7 ONE Oxford Street
Sydney NSW 2010
AUSTRALIA
T +61 2 8668 0000
F +61 2 8668 0088
turner@tda.com.au



1 Level 04
1:200

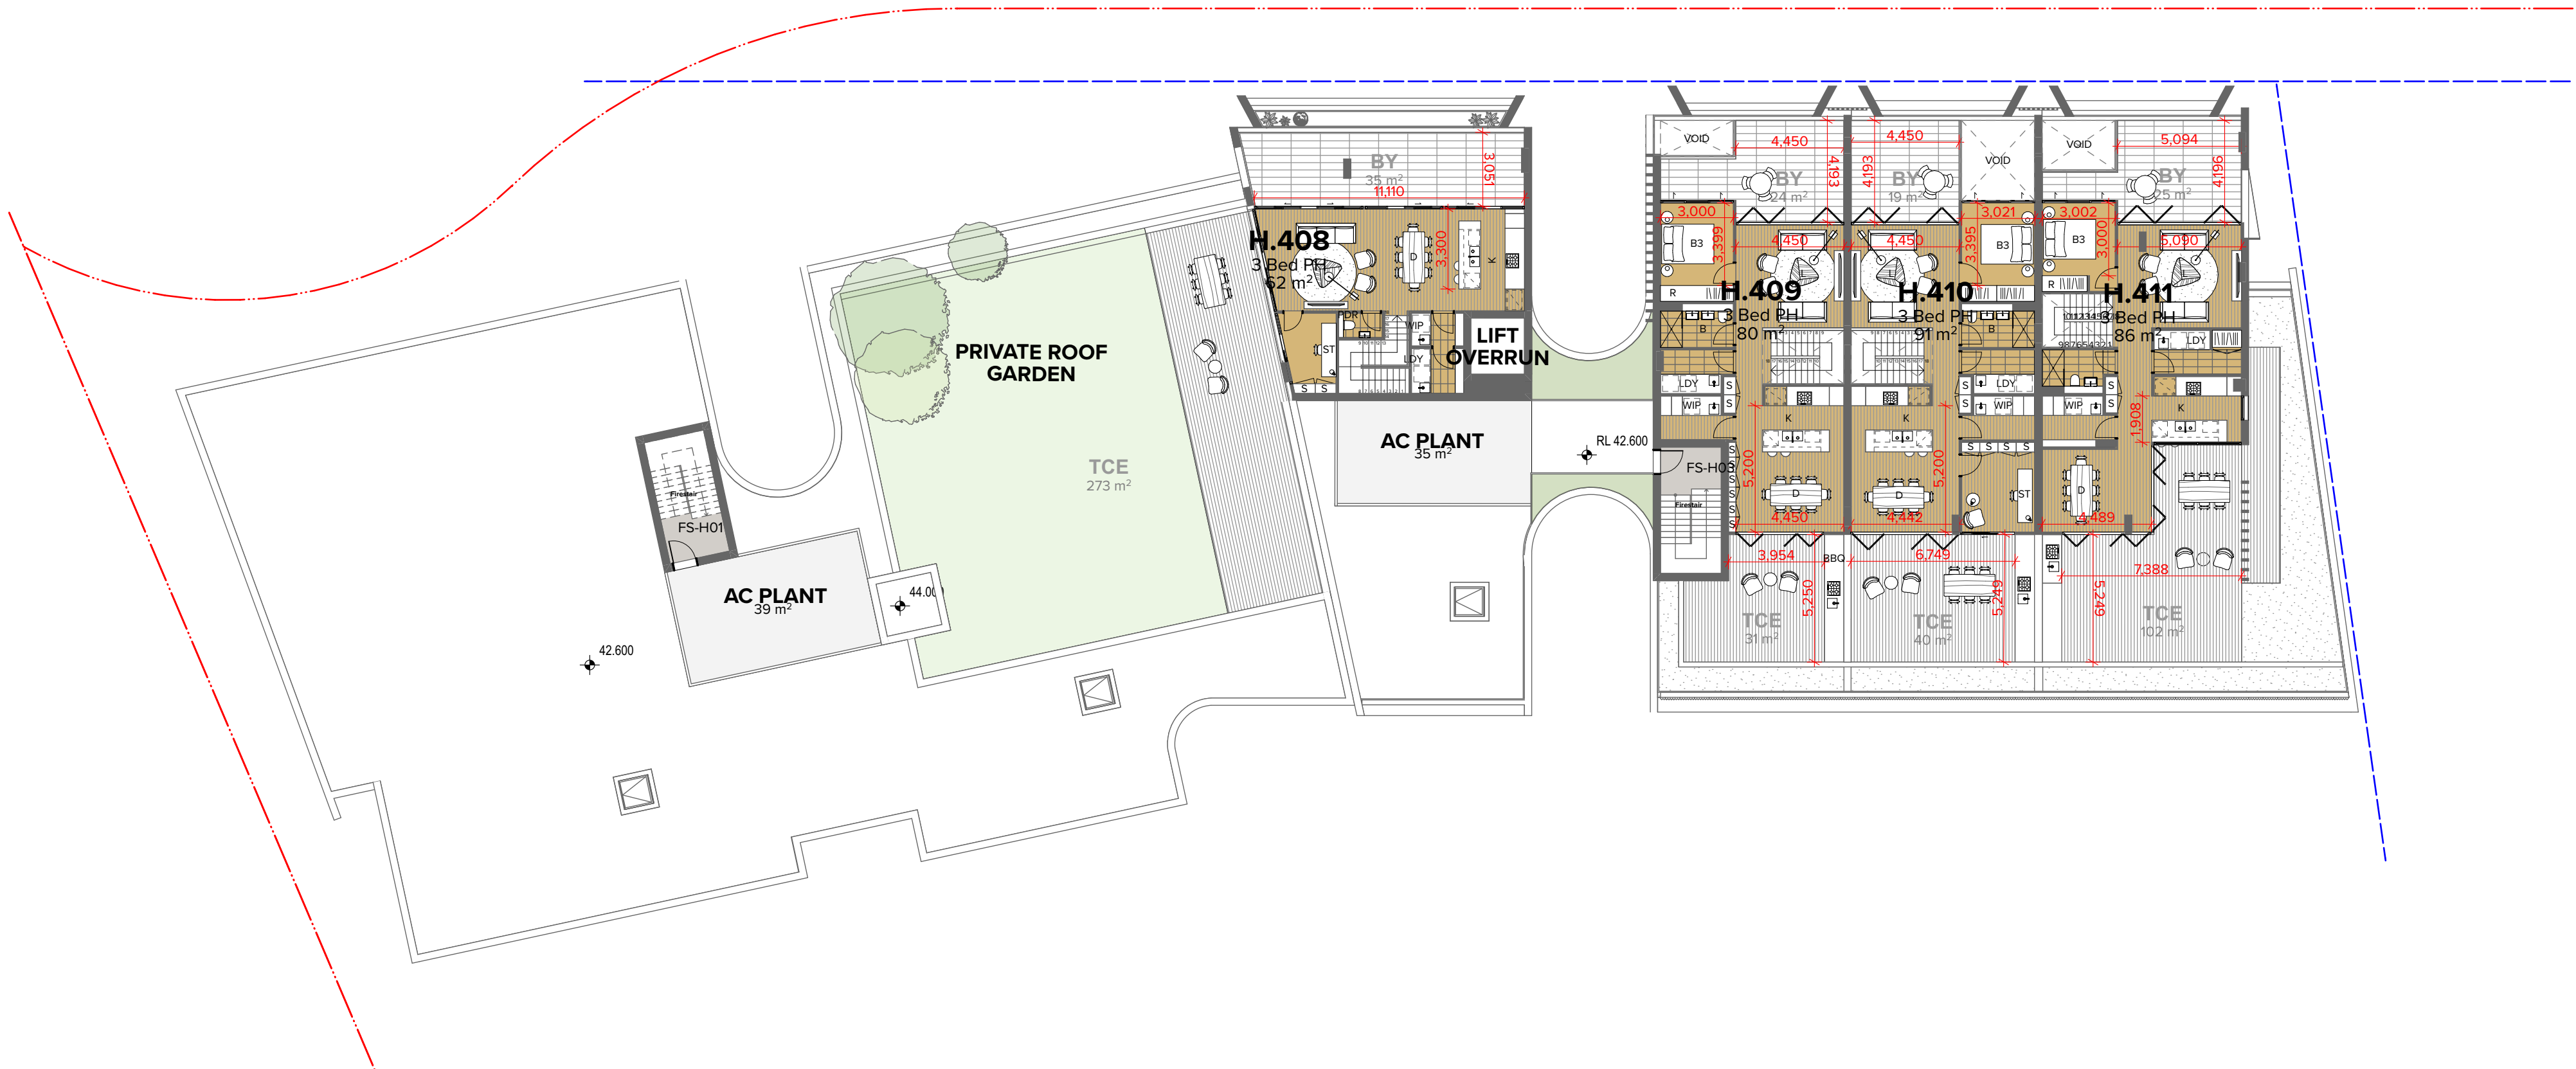

2 Levels 05
1:200

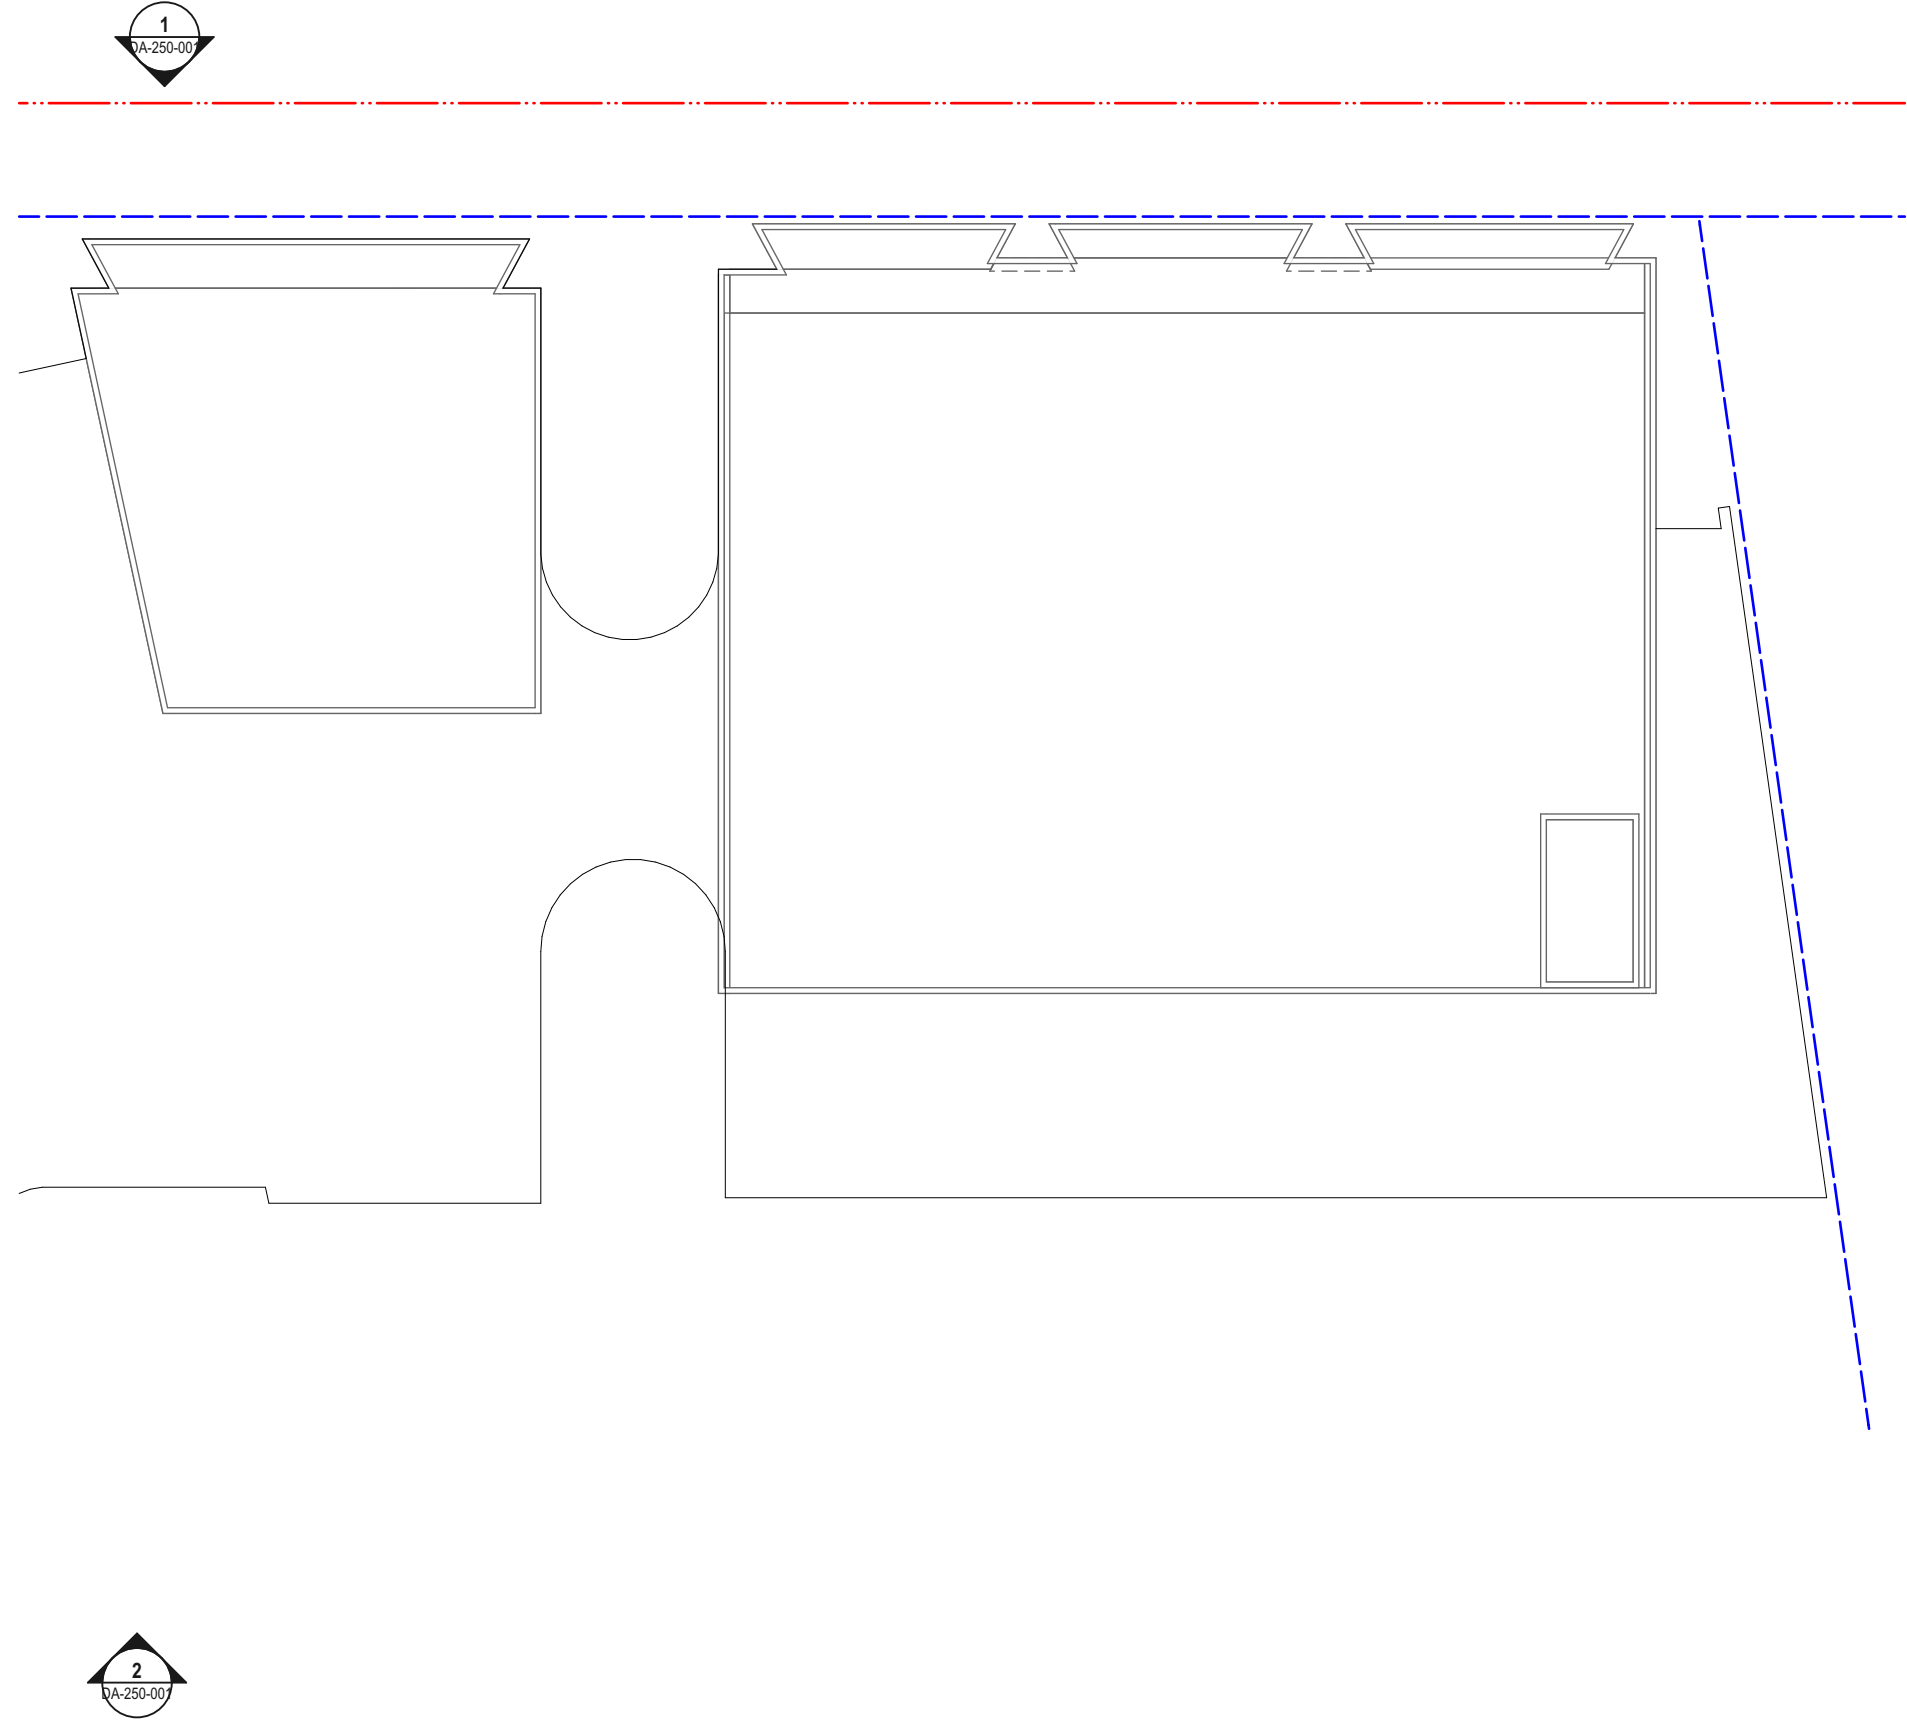

3 Roof Level
1:200

NOTES
THIS DRAWING IS COPYRIGHT © OF TURNER. NO REPRODUCTION WITHOUT PERMISSION. UNLESS NOTED OTHERWISE THIS DRAWING IS NOT FOR CONSTRUCTION. ALL DIMENSIONS AND LEVELS ARE TO BE CHECKED ON SITE PRIOR TO THE COMMENCEMENT OF WORK. INFORM TURNER OF ANY DISCREPANCIES FOR CLARIFICATION BEFORE PROCEEDING WITH WORK. DRAWINGS ARE NOT TO BE SCALED. USE ONLY FIGURED DIMENSIONS. REFER TO CONSULTANT DOCUMENTATION FOR FURTHER INFORMATION (DWG, IFC AND BIM) FILES AND UNCONTROLLED DOCUMENTS AND ARE ISSUED FOR INFORMATION ONLY.

DLCS Quality Endorsed Company ISO 9001:2015, Registration Number 20476
Notwithstanding to Nicholas Turner 6055, ABN 56 564 594 871

CLIENT
ESQ 1818 PANTHERS PTY LTD
Atlas Norwest Suite 502, Level 5 2-8
Brookholow Avenue Baulkham Hills NSW
2153 Australia

Project Title
ESQ Stage 4_5
Panthers North Precinct Penrith NSW 2750


Drawing Title
Bldg H
Level 04 - Roof Level

Rev	Date	Approved by	Revision Notes
01	29.11.23	BF	DA Submission ADG compliance
Scale	1:200 @A1, 50% @A3	Project No.	14064.4
Status	For Information	Dwg No.	DA-111-020
Rev	01	Drawn by	BF/SHAN
		Rev	01

TURNER

Level 7 ONE Oxford Street
Sydney NSW 2010
AUSTRALIA

T +61 2 8668 0000
F +61 2 8668 0088
turner@tdo.com.au

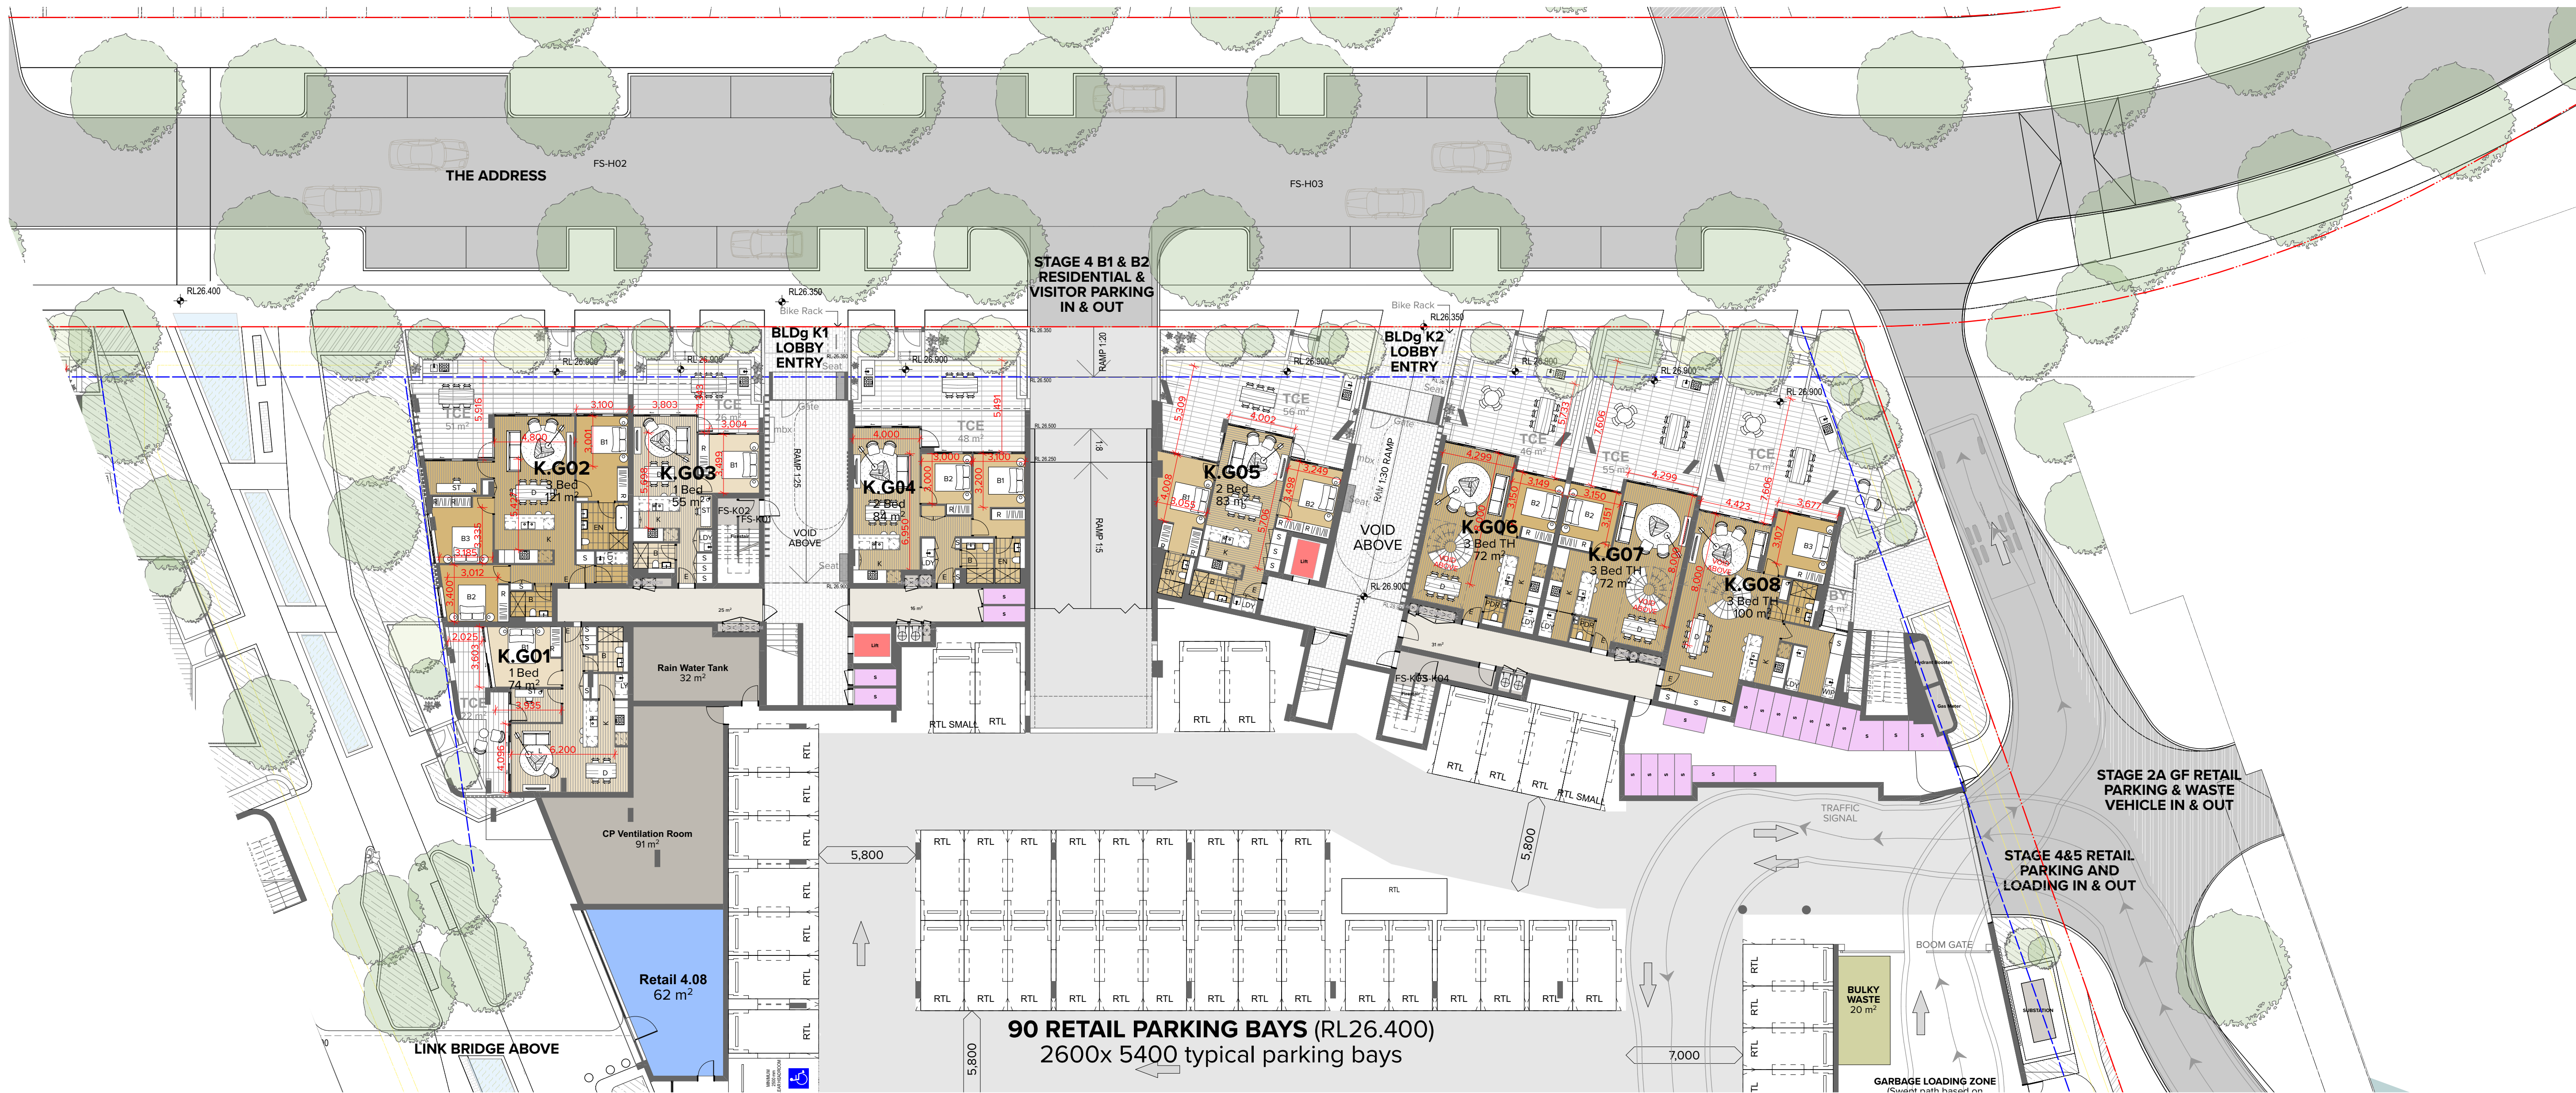

1
Ground Level
1:200

NOTES
THIS DRAWING IS COPYRIGHT © OF TURNER. NO REPRODUCTION WITHOUT PERMISSION. UNLESS NOTED OTHERWISE THIS DRAWING IS NOT FOR CONSTRUCTION. ALL DIMENSIONS AND LEVELS ARE TO BE CHECKED ON SITE PRIOR TO THE COMMENCEMENT OF WORK. INFORM TURNER OF ANY DISCREPANCIES FOR CLARIFICATION BEFORE PROCEEDING WITH WORK. DRAWINGS ARE NOT TO BE SCALED. USE ONLY FIGURED DIMENSIONS. REFER TO CONSULTANT DOCUMENTATION FOR FURTHER INFORMATION. DWG, IFC AND BIM FILES ARE UNCONTROLLED DOCUMENTS AND ARE ISSUED FOR INFORMATION ONLY.

DLCS Quality Endorsed Company ISO 9001:2015, Registration Number 20476
Notwithstanding to the contrary, the drawings are not to be used for any purpose other than that for which they were prepared.


CLIENT
ESQ 1818 PANTHERS PTY LTD
Atlas Norwest Suite 502, Level 5 2-8
Brookhollow Avenue Baulkham Hills NSW
2153 Australia

Project Title
ESQ Stage 4_5
Panthers North Precinct Penrith NSW 2750
Drawing Title
Bldg K
Ground Level

01	29.11.23	BF	DA Submission ADG compliance
Rev	Date	Approved by	Revision Notes
Scale	1:200 @A1, 50% @A3	Project No.	14064.4
Status	For DA Submission	Dwg No.	DA-112-008
		Rev	01

TURNER

Level 7 ONE Oxford Street
Sydney NSW 2010
AUSTRALIA
T +61 2 8668 0000
F +61 2 8668 0088
turnerstudio.com.au

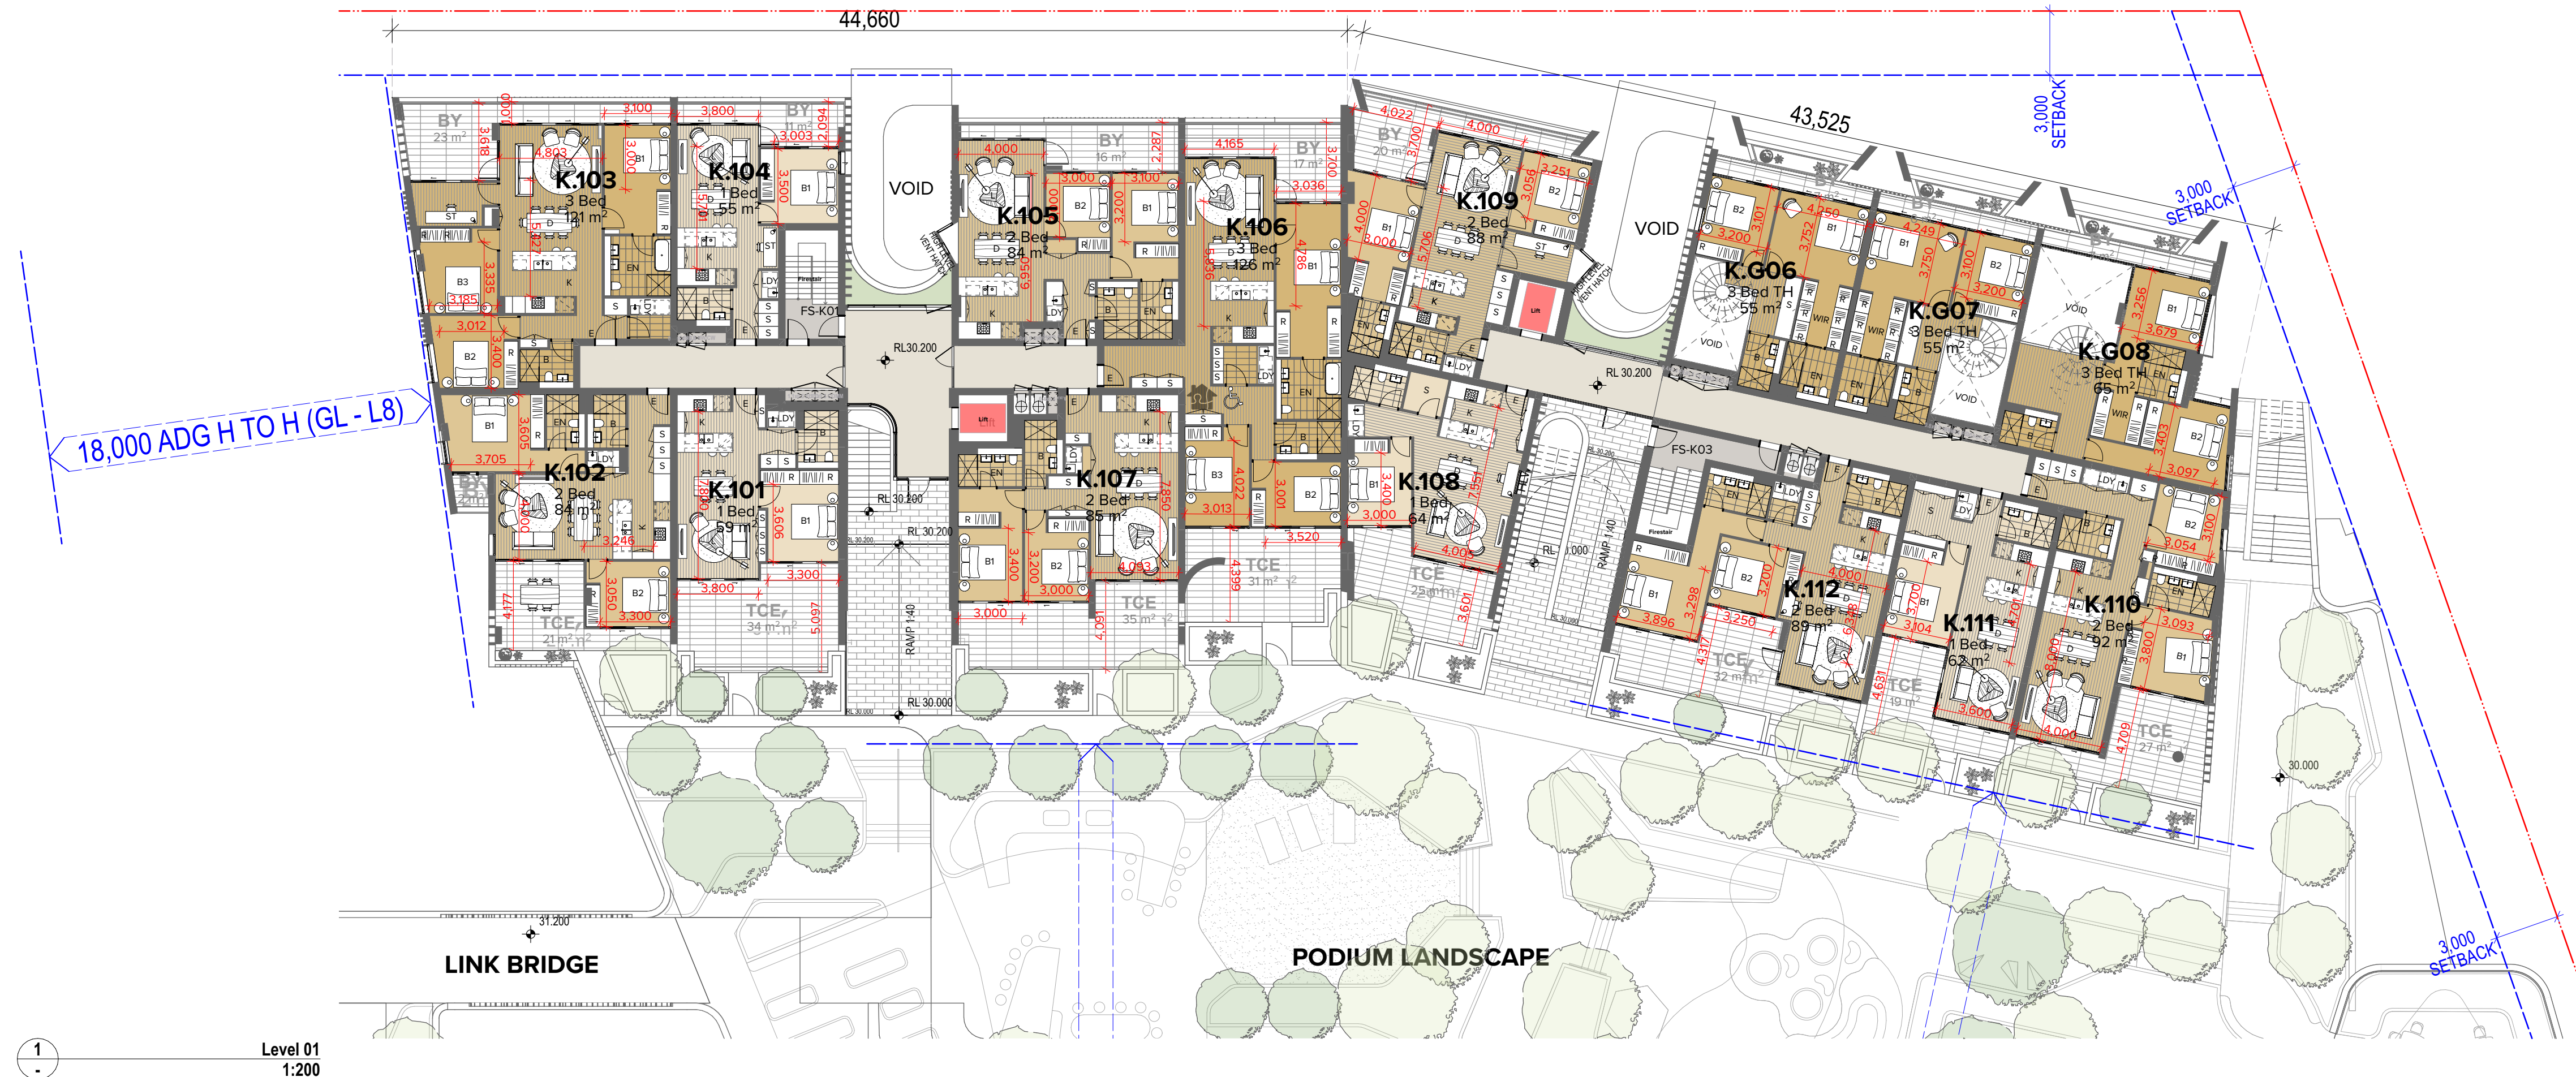

1
Level 01
1:200

2
Levels 02 - 04
1:200

NOTES
THIS DRAWING IS COPYRIGHT © OF TURNER. NO REPRODUCTION WITHOUT PERMISSION. UNLESS NOTED OTHERWISE THIS DRAWING IS NOT FOR CONSTRUCTION. ALL DIMENSIONS AND LEVELS ARE TO BE CHECKED ON SITE PRIOR TO THE COMMENCEMENT OF WORK. INFORM TURNER OF ANY DISCREPANCIES FOR CLARIFICATION BEFORE PROCEEDING WITH WORK. DRAWINGS ARE NOT TO BE SCALED. USE ONLY FIGURED DIMENSIONS. REFER TO CONSULTANT DOCUMENTATION FOR FURTHER INFORMATION. DWG, PC AND BIMA FILES ARE UNCONTROLLED DOCUMENTS AND ARE ISSUED FOR INFORMATION ONLY.

DLCS Quality Endorsed Company ISO 9001:2015, Registration Number 20476
Notwithstanding And/Incl. Nicholas Turner 6055, ABN 58 594 094 811

CLIENT
ESQ 1818 PANTHERS PTY LTD
Atlas Norwest Suite 502, Level 5 2-8
Brookhollow Avenue Baulkham Hills NSW
2153 Australia

Project Title
ESQ Stage 4_5
Panthers North Precinct Penrith NSW 2750
Drawing Title
Bldg K
Level 01 - 04

01 29.11.23 BF DA Submission ADG compliance

Rev	Date	Approved by	Revision Notes
1	29.11.23	BF	DA Submission ADG compliance

Scale
1:200 @A1, 50%@A3

Status
For Information

Project No.
14064.4

Dwg No.
DA-112-010

Rev
01

North
←


TURNER

Level 7 ONE Oxford Street
Sydney NSW 2010
AUSTRALIA
T +61 2 8668 0000
F +61 2 8668 0068
turner@turner.com.au

0 1 2 5 10m



1
Level 05
1:200

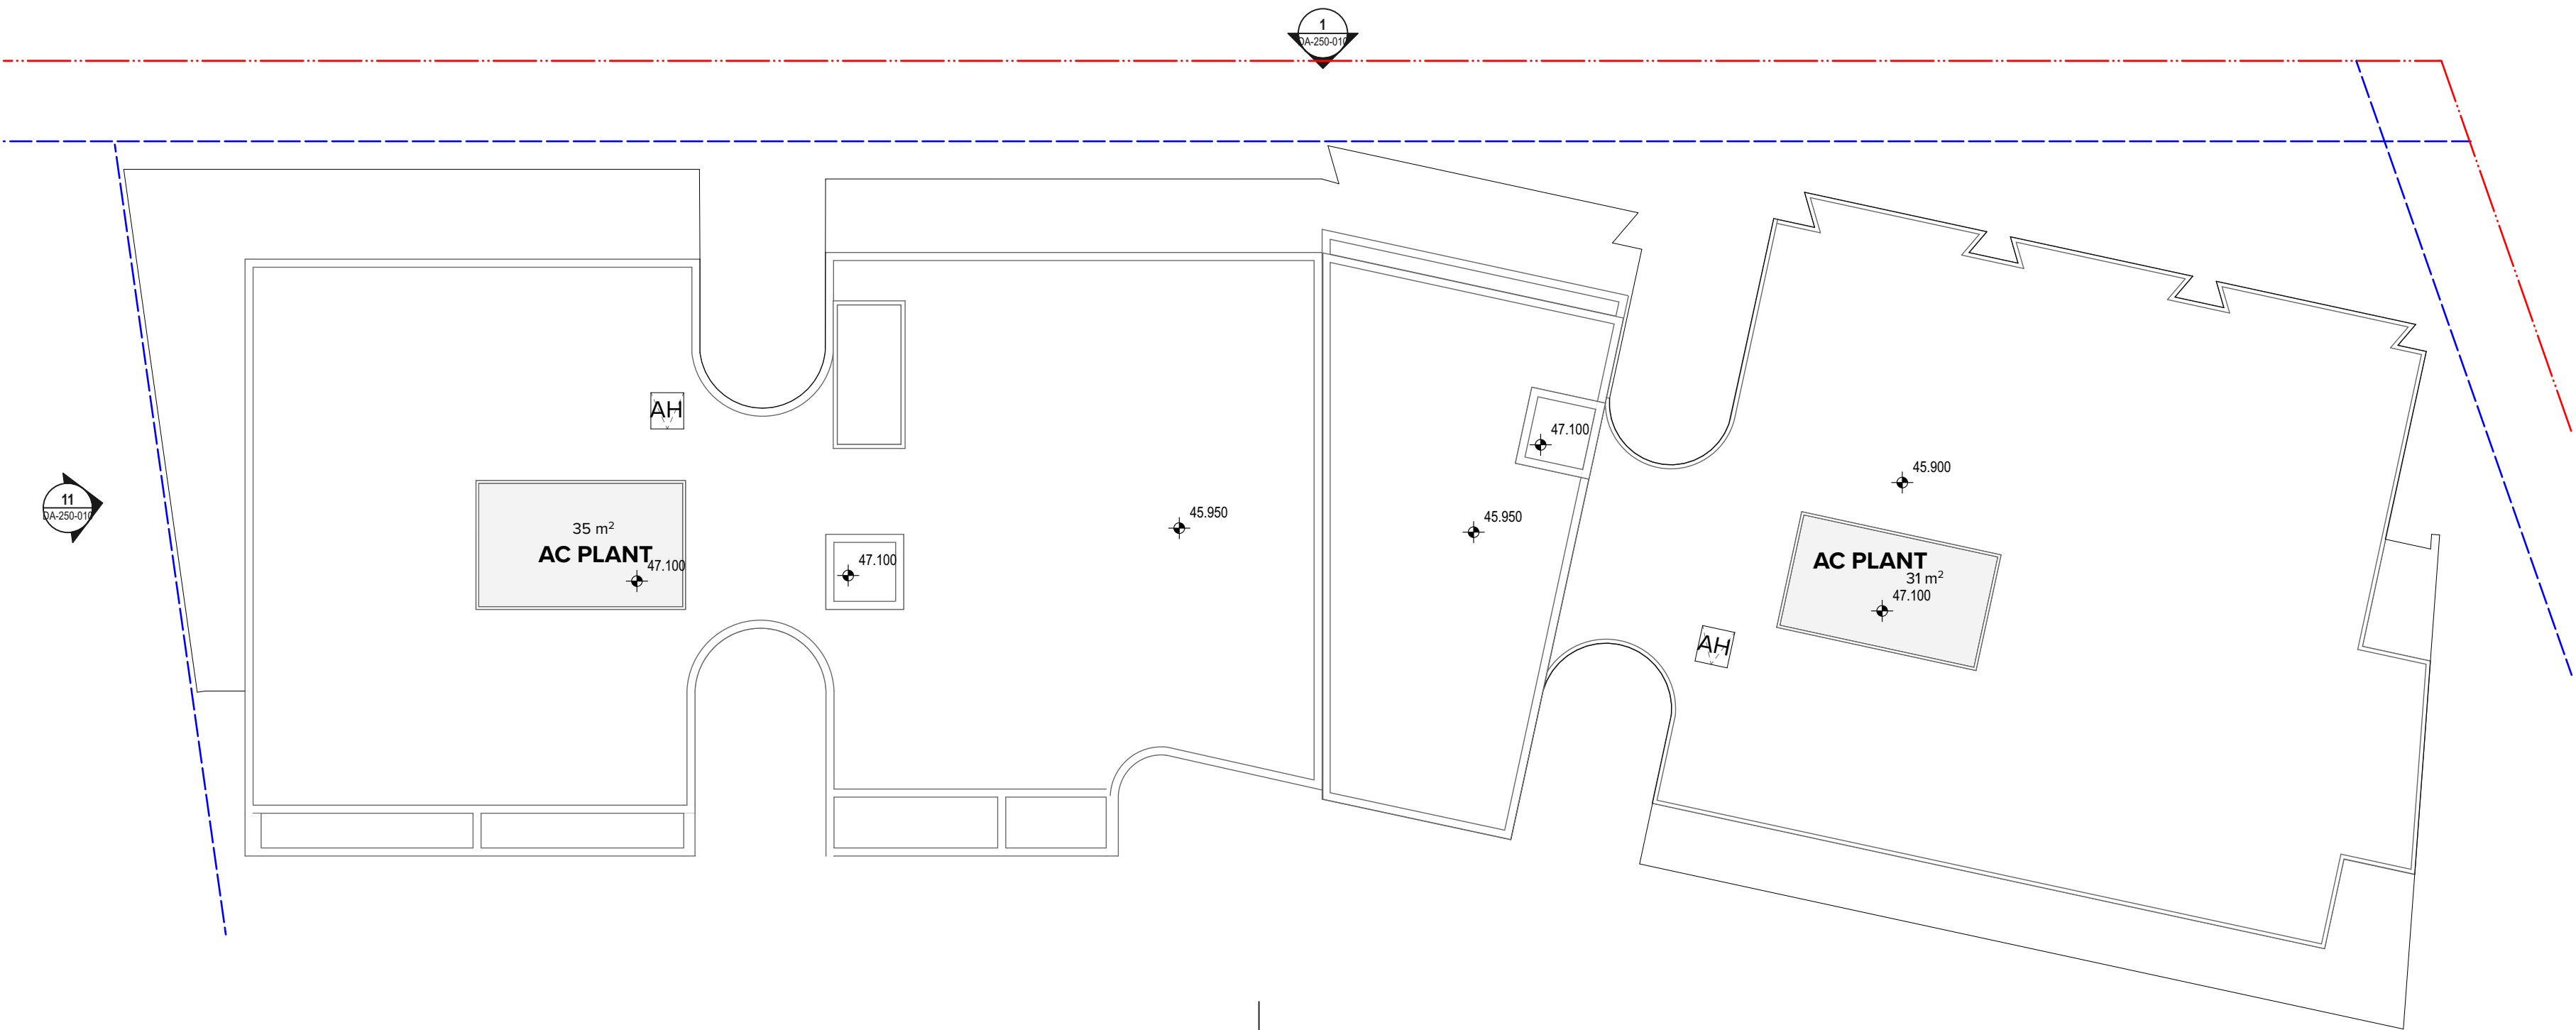

2
Roof Level
1:200

NOTES
THIS DRAWING IS COPYRIGHT © OF TURNER. NO REPRODUCTION WITHOUT PERMISSION. UNLESS NOTED OTHERWISE THIS DRAWING IS NOT FOR CONSTRUCTION. ALL DIMENSIONS AND LEVELS ARE TO BE CHECKED ON SITE PRIOR TO THE COMMENCEMENT OF WORK. INFORM TURNER OF ANY DISCREPANCIES FOR CLARIFICATION BEFORE PROCEEDING WITH WORK. DRAWINGS ARE NOT TO BE SCALED. USE ONLY FIGURED DIMENSIONS. REFER TO CONSULTANT DOCUMENTATION FOR FURTHER INFORMATION (DWG, P&C AND BIM FILES ARE UNCONTROLLED DOCUMENTS AND ARE ISSUED FOR INFORMATION ONLY).

CLIENT
ESQ 1818 PANTHERS PTY LTD
Atlas Norwest Suite 502, Level 5 2-8
Brookhollow Avenue Baulkham Hills NSW
2153 Australia

DLCS Quality Endorsed Company ISO 9001:2015, Registration Number 20476
Notified Address: Nicholas Turner 6085, APR 88 504 504 811


Project Title
ESQ Stage 4_5
Panthers North Precinct Penrith NSW 2750
Drawing Title
Bldg K
Level 05 - Roof Level

01 29.11.23 BF DA Submission ADG compliance

Rev	Date	Approved by	Revision Notes	Project No.	Drawn by	Rev
1:200 @A1, 50% @A3				14064.4	BF/SHAN	
Status				Dwg No.	DA-112-020	01
For Information						

TURNER

Level 7 ONE Oxford Street
Darlinghurst NSW 2010
AUSTRALIA
T +61 2 8668 0000
F +61 2 8668 0088
turnerstudio.com.au

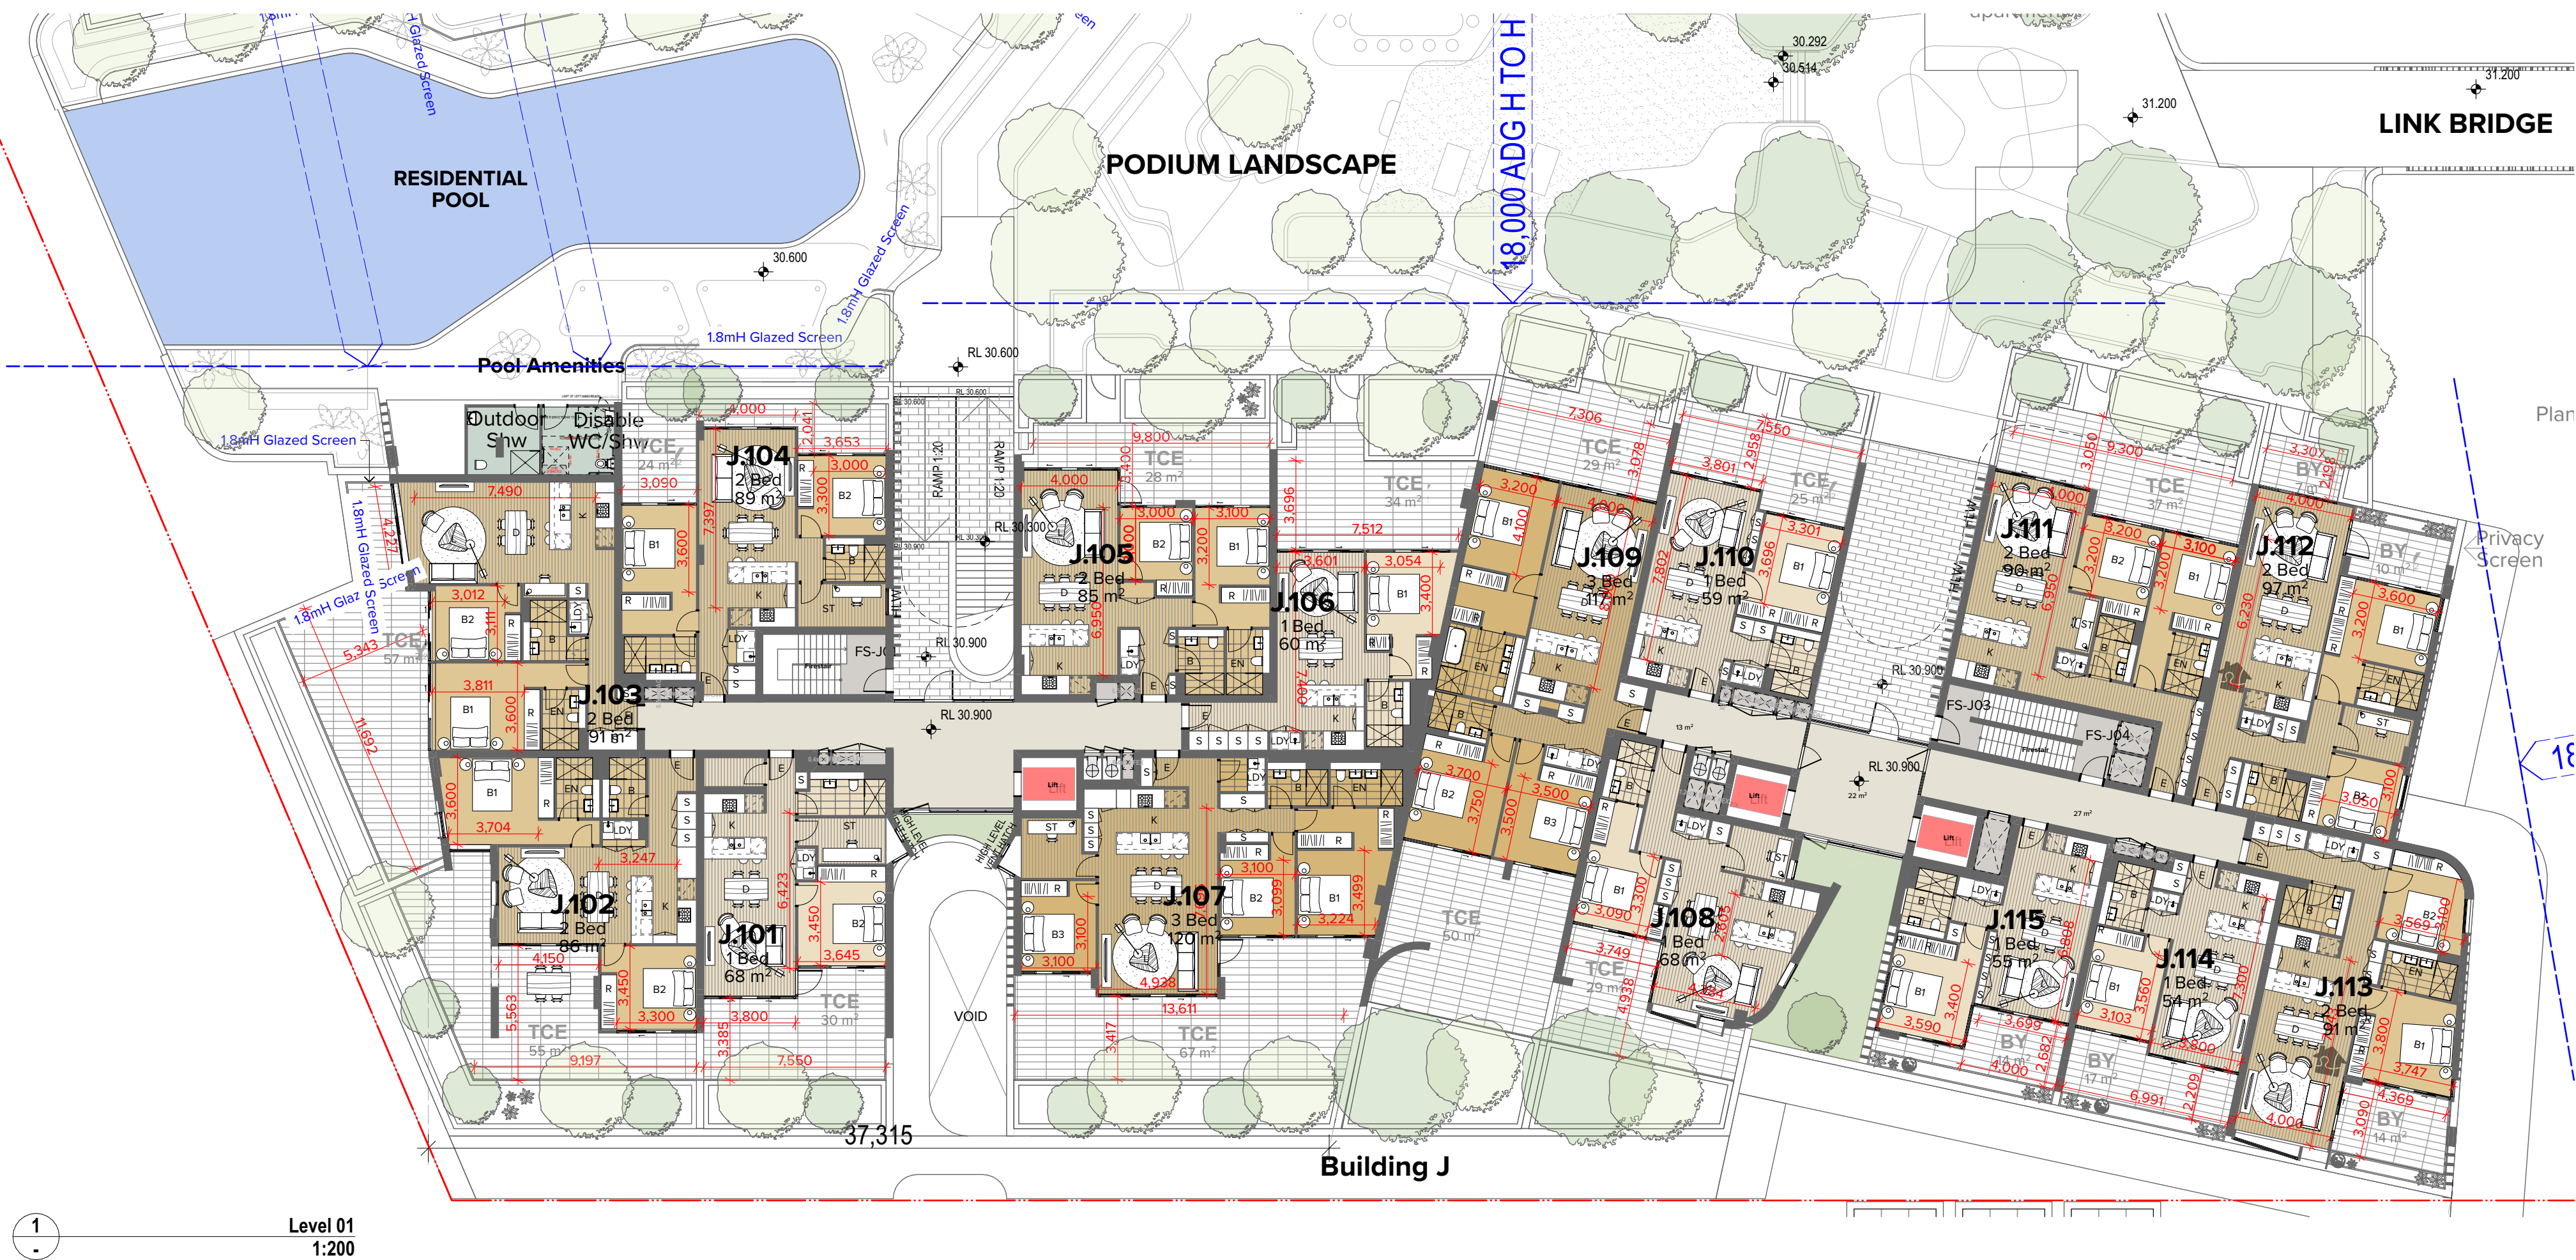

1
Level 01
1:200



2
Levels 02 - 03
1:200

NOTES
THIS DRAWING IS COPYRIGHT © OF TURNER. NO REPRODUCTION WITHOUT PERMISSION. UNLESS NOTED OTHERWISE THIS DRAWING IS NOT FOR CONSTRUCTION. ALL DIMENSIONS AND LEVELS ARE TO BE CHECKED ON SITE PRIOR TO THE COMMENCEMENT OF WORK. INFORM TURNER OF ANY DISCREPANCIES FOR CLARIFICATION BEFORE PROCEEDING WITH WORK. DRAWINGS ARE NOT TO BE SCALED. USE ONLY FIGURED DIMENSIONS. REFER TO CONSULTANT DOCUMENTATION FOR FURTHER INFORMATION (DWG, P&C AND BIM) FILES AND UNCONTROLLED DOCUMENTS ARE NOT ISSUED FOR INFORMATION ONLY.

CLIENT
ESQ 1818 PANTHERS PTY LTD
Atlas Norwest Suite 502, Level 5 2-8
Brookhollow Avenue Baulkham Hills NSW
2153 Australia

DLCS Quality Endorsed Company ISO 9001:2015, Registration Number 230176
Notified Architect Nicholas Turner 6055, ABN 96 594 094 811

Project Title
ESQ Stage 4.5
Panthers North Precinct Penrith NSW 2750
Drawing Title
Bldg J
Levels 01 - 03

01 29.11.23 BF DA Submission ADG compliance

Rev	Date	Approved by	Revision Notes
1	29.11.23	BF	DA Submission ADG compliance

Scale
1:200 @A1, 50% @A3

Status
For Information

Dwg No.
DA-113-010

Rev
01

North
←

TURNER

Level 7 ONE Oxford Street
Sydney NSW 2010
AUSTRALIA
T +61 2 8668 0000
F +61 2 8668 0068
turner@turner.com.au



1 Level 04
1:200



2 Level 05
1:200

NOTES
THIS DRAWING IS COPYRIGHT © OF TURNER. NO REPRODUCTION WITHOUT PERMISSION. UNLESS NOTED OTHERWISE THIS DRAWING IS NOT FOR CONSTRUCTION. ALL DIMENSIONS AND LEVELS ARE TO BE CHECKED ON SITE PRIOR TO THE COMMENCEMENT OF WORK. INFORM TURNER OF ANY DISCREPANCIES FOR CLARIFICATION BEFORE PROCEEDING WITH WORK. DRAWINGS ARE NOT TO BE SCALED. USE ONLY FIGURED DIMENSIONS. REFER TO CONSULTANT DOCUMENTATION FOR FURTHER INFORMATION (DWG, PC AND BIMA FILES AND UNCONTROLLED DOCUMENTS) AND ARE ISSUED FOR INFORMATION ONLY.

DLCS Quality Endorsed Company ISO 9001:2015, Registration Number 20476
Notified Architect Nicholas Turner 6085, ABN 96 594 094 871

CLIENT
ESQ 1818 PANTHERS PTY LTD
Atlas Norwest Suite 502, Level 5 2-8
Brookhollow Avenue Baulkham Hills NSW
2153 Australia

Project Title
ESQ Stage 4_5
Panthers North Precinct Penrith NSW 2750
Drawing Title
Bldg J
Level 04 - 05

01	29.11.23	BF	DA Submission ADG compliance
Rev	Date	Approved by	Revision Notes
1	29.11.23	BF	DA Submission ADG compliance
2	29.11.23	BF	DA Submission ADG compliance
TURNER

Level 7 ONE Oxford Street
Sydney NSW 2010
AUSTRALIA
T +61 2 8668 0000
F +61 2 8668 0068
turner@turner.com.au



NOTES

THIS DRAWING IS COPYRIGHT © OF TURNER. NO REPRODUCTION WITHOUT PERMISSION. UNLESS NOTED OTHERWISE THIS DRAWING IS NOT FOR CONSTRUCTION. ALL DIMENSIONS AND LEVELS ARE TO BE CHECKED ON SITE PRIOR TO THE COMMENCEMENT OF WORK. INFORM TURNER OF ANY DISCREPANCIES FOR CLARIFICATION BEFORE PROCEEDING WITH WORK. DRAWINGS ARE NOT TO BE SCALED. USE ONLY FIGURED DIMENSIONS. REFER TO CONSULTANT DOCUMENTATION FOR FURTHER INFORMATION.DWG, IFC AND BIMX FILES ARE UNCONTROLLED DOCUMENTS AND ARE ISSUED FOR INFORMATION ONLY.

DLCS Quality Endorsed Company ISO 9001:2015, Registration Number 20476
Nominated Architect: Nicholas Turner 6665, AEN 86 064 034 911

CLIENT
ESQ 1818 PANTHERS PTY LTD
Atlas Norwest Suite 502, Level 5 2-8
Brookhollow Avenue Baulkham Hills NSW
2153 Australia

Project Title
ESQ Stage 4_5
Panthers North Precinct Penrith NSW 2750

Drawing Title
Bldg J
Levels 06 - 08


01	29.11.23	BF	DA Submission ADG compliance		
Rev	Date	Approved by	Revision Notes		
Scale			Project No.		North
1:200	@A1, 50% @A3			14064.4	
Status			Dwg No.		Rev
For Information			DA-113-030		01

TURNER

Level 7 **ONE** Oxford Street
Darlinghurst NSW 2010
AUSTRALIA



1 Levels 09 - 10
1:200

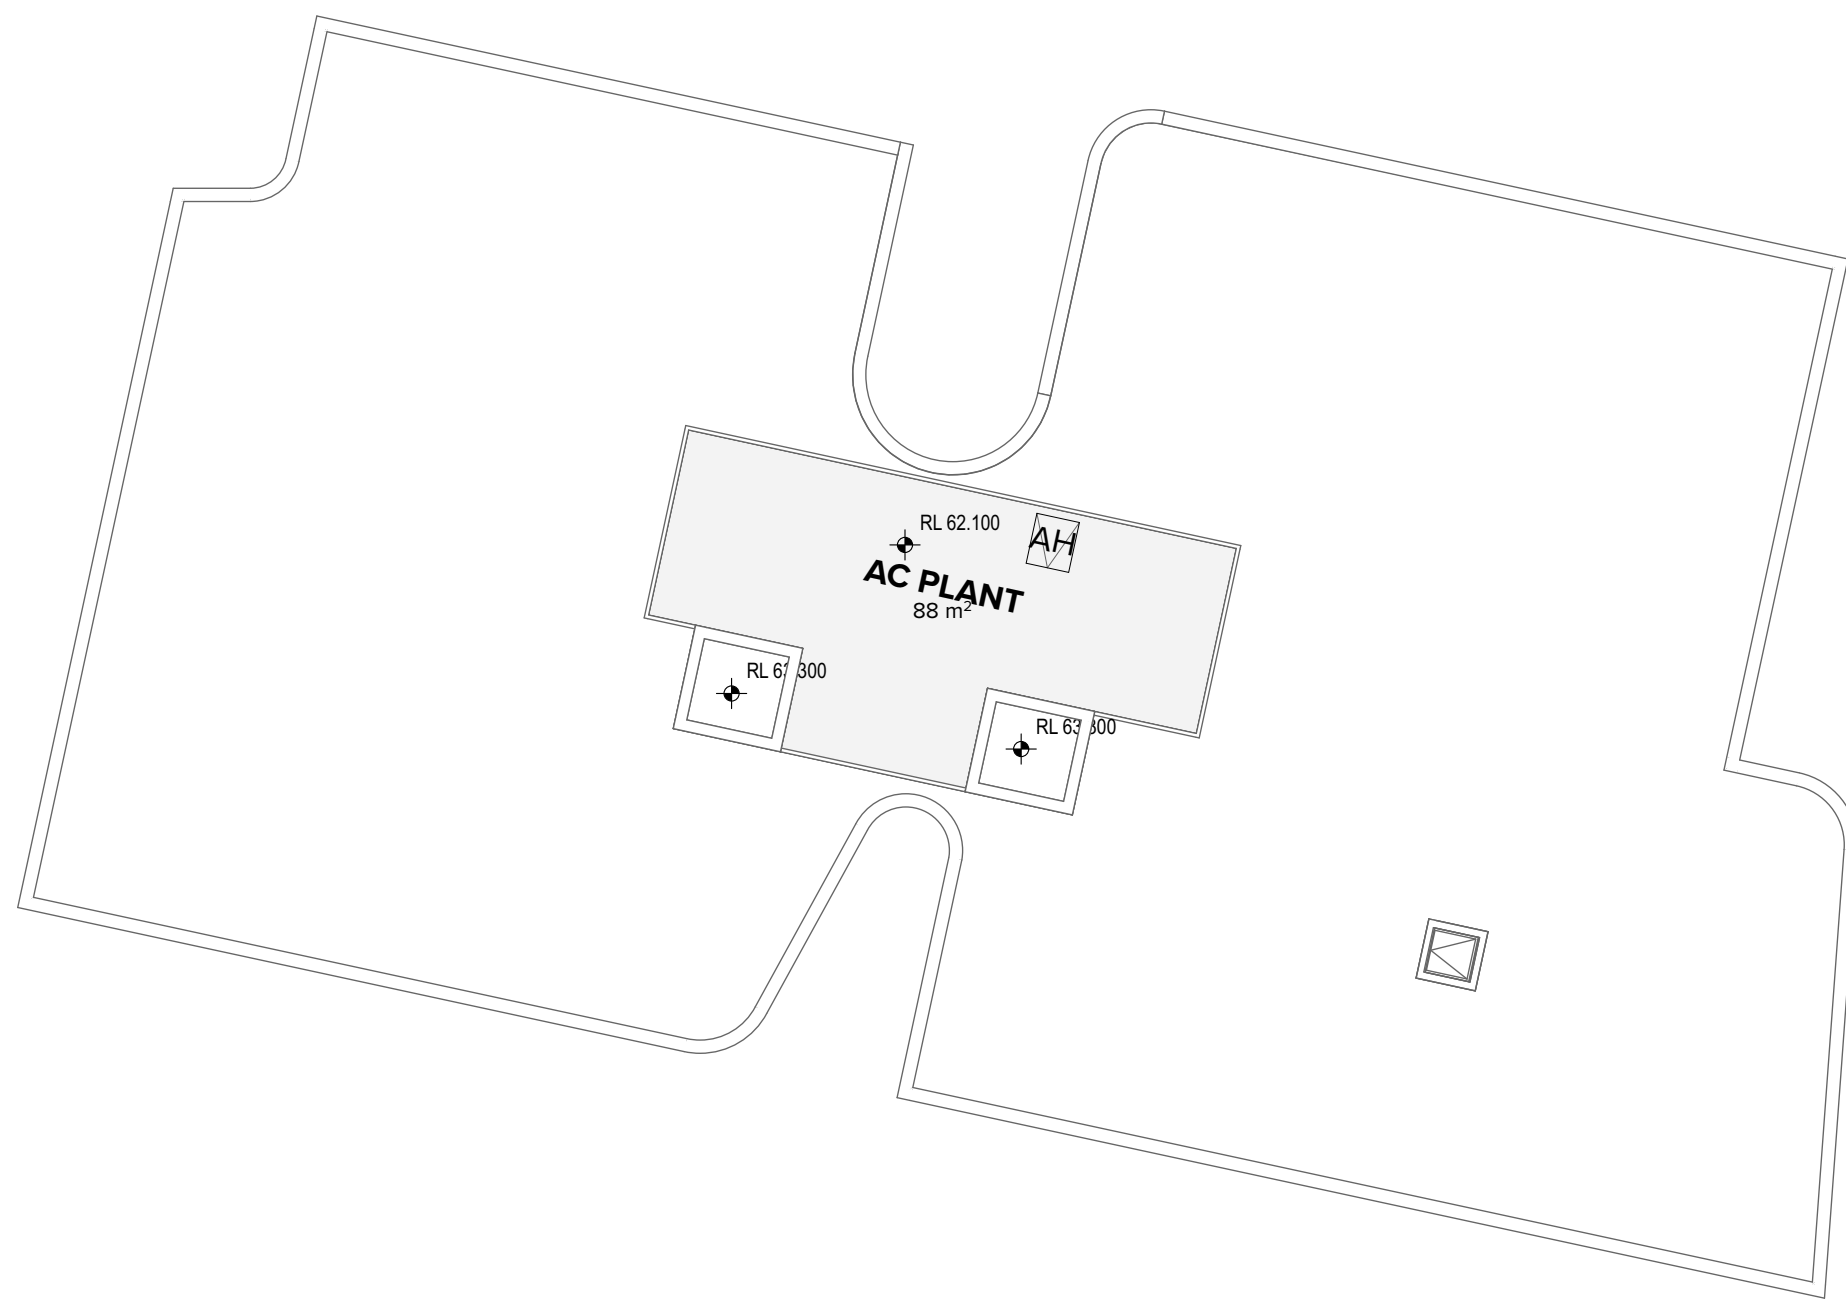

2 Roof Level
1:200

NOTES
THIS DRAWING IS COPYRIGHT © OF TURNER. NO REPRODUCTION WITHOUT PERMISSION. UNLESS NOTED OTHERWISE THIS DRAWING IS NOT FOR CONSTRUCTION. ALL DIMENSIONS AND LEVELS ARE TO BE CHECKED ON SITE PRIOR TO THE COMMENCEMENT OF WORK. INFORM TURNER OF ANY DISCREPANCIES FOR CLARIFICATION BEFORE PROCEEDING WITH WORK. DRAWINGS ARE NOT TO BE SCALED. USE ONLY FIGURED DIMENSIONS. REFER TO CONSULTANT DOCUMENTATION FOR FURTHER INFORMATION. DWG, PCD AND BIMA FILES ARE UNCONTROLLED DOCUMENTS AND ARE ISSUED FOR INFORMATION ONLY.

CLIENT
ESQ 1818 PANTHERS PTY LTD
Atlas Norwest Suite 502, Level 5 2-8
Brookhollow Avenue Baulkham Hills NSW
2153 Australia

DLCS Quality Endorsed Company ISO 9001:2015, Registration Number 20476
Notwithstanding to whomsoever, Nicholas Turner, 6005, APRN 99 994 994 971

Project Title
ESQ Stage 4_5
Panthers North Precinct Penrith NSW 2750
Drawing Title
Bldg J
Levels 09 - Roof Level


01 29.11.23 BF DA Submission ADG compliance

Rev	Date	Approved by	Revision Notes	Project No.	Project No.	Drawn by	North
1:200	@A1, 50% @A3			14064.4		BF/SHAN	TH/CH/NN
Status				Dwg No.	DA-113-040	Rev	01
For Information							

0 1 2 5 10m

TURNER

Level 7 ONE Oxford Street
Caringbah NSW 2210
AUSTRALIA
T +61 2 8668 0000
F +61 2 8668 0068
turner@tda.com.au

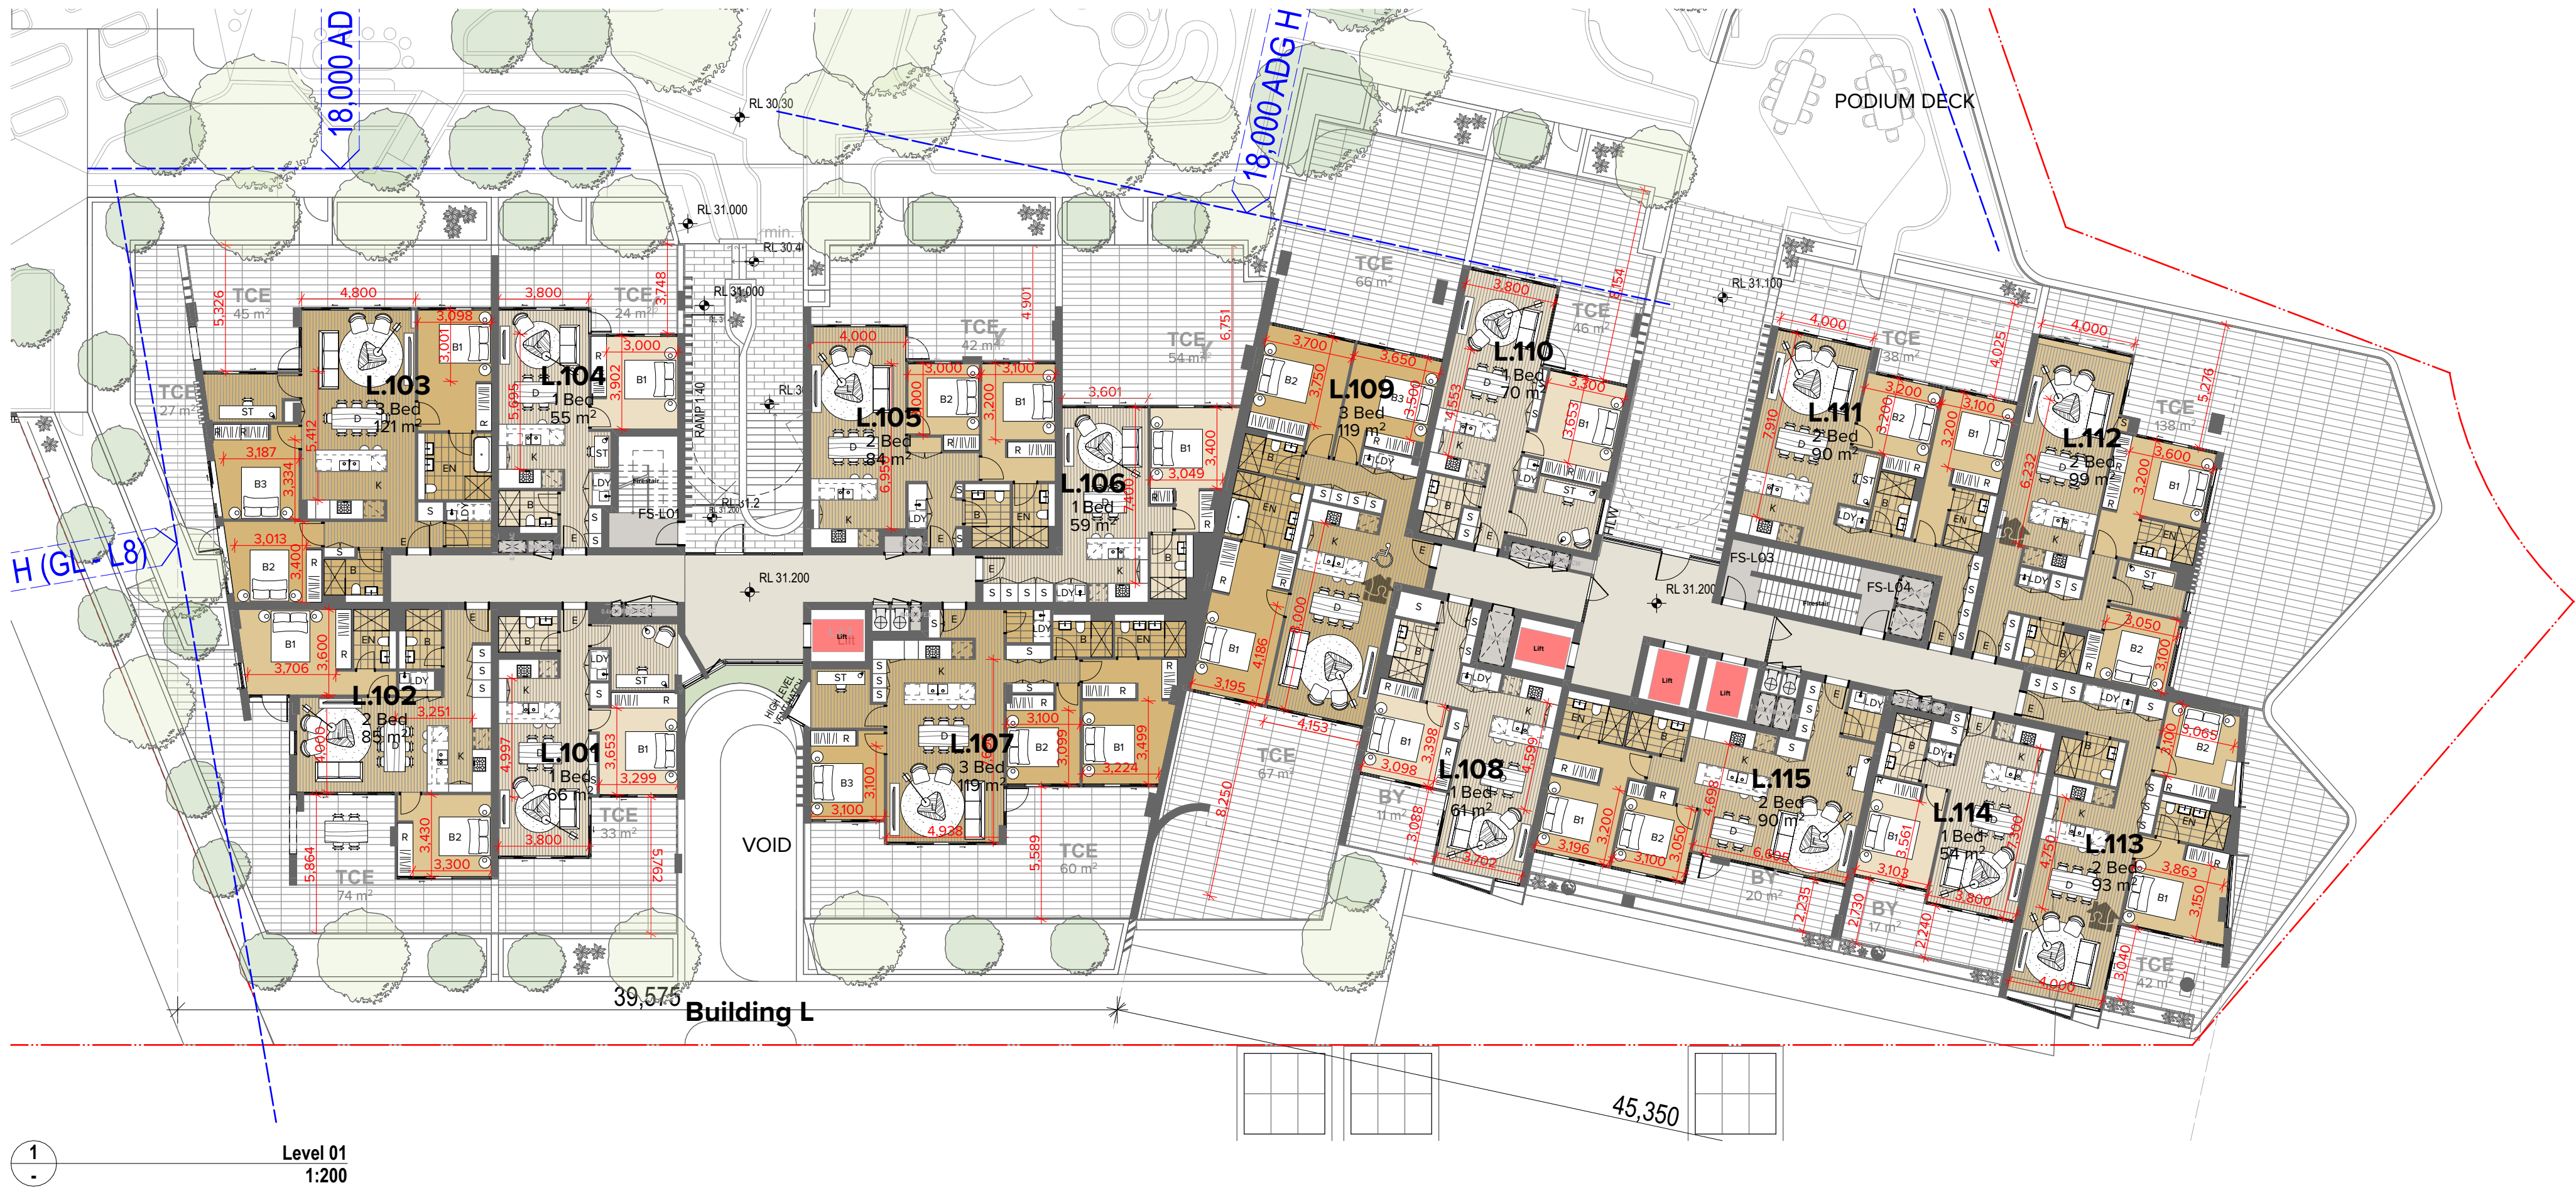

NOTES
THIS DRAWING IS COPYRIGHT © OF TURNER. NO REPRODUCTION WITHOUT PERMISSION. UNLESS NOTED OTHERWISE THIS DRAWING IS NOT FOR CONSTRUCTION. ALL DIMENSIONS AND LEVELS ARE TO BE CHECKED ON SITE PRIOR TO THE COMMENCEMENT OF WORK. INFORM TURNER OF ANY DISCREPANCIES FOR CLARIFICATION BEFORE PROCEEDING WITH WORK. DRAWINGS ARE NOT TO BE SCALED. USE ONLY FIGURED DIMENSIONS. REFER TO CONSULTANT DOCUMENTATION FOR FURTHER INFORMATION (DWG, PC AND BIMA FILES AND UNCONTROLLED DOCUMENTS) AND ARE ISSUED FOR INFORMATION ONLY.

CLIENT
ESQ 1818 PANTHERS PTY LTD
Atlas Norwest Suite 502, Level 5 2-8
Brookhollow Avenue Baulkham Hills NSW
2153 Australia

DLCS Quality Endorsed Company ISO 9001:2015, Registration Number 20476
Notified Architect Nicholas Turner 6055, ABN 56 594 094 871

Project Title
ESQ Stage 4.5
Panthers North Precinct Penrith NSW 2750
Drawing Title
Bldg L
Levels 01 - 02

01 29.11.23 BF DA Submission ADG compliance

Rev	Date	Approved by	Revision Notes
1	29.11.23	BF	DA Submission ADG compliance

Project No. **14064.4**
Scale **1:200 @A1, 50% @A3**
Status **For Information**
Dwg No. **DA-114-010**
Rev **01**

North
←

TURNER

Level 7 ONE Oxford Street
Sydney NSW 2010
AUSTRALIA
T +61 2 8668 0000
F +61 2 8668 0068
turner@turner.com.au



1 Level 03
1:200



2 Levels 04
1:200

NOTES
THIS DRAWING IS COPYRIGHT © OF TURNER. NO REPRODUCTION WITHOUT PERMISSION. UNLESS NOTED OTHERWISE THIS DRAWING IS NOT FOR CONSTRUCTION. ALL DIMENSIONS AND LEVELS ARE TO BE CHECKED ON SITE PRIOR TO THE COMMENCEMENT OF WORK. INFORM TURNER OF ANY DISCREPANCIES FOR CLARIFICATION BEFORE PROCEEDING WITH WORK. DRAWINGS ARE NOT TO BE SCALED. USE ONLY FIGURED DIMENSIONS. REFER TO CONSULTANT DOCUMENTATION FOR FURTHER INFORMATION (DWG, PFC AND BIMA FILES AND UNCONTROLLED DOCUMENTS) AND ARE ISSUED FOR INFORMATION ONLY.

CLIENT
ESQ 1818 PANTHERS PTY LTD
Atlas Norwest Suite 502, Level 5 2-8
Brookhollow Avenue Baulkham Hills NSW
2153 Australia

DLCS Quality Endorsment Company ISO 9001:2015, Registration Number 20476
Notified Architect Nicholas Turner 6085, ABN 96 594 094 871

Project Title
ESQ Stage 4_5
Panthers North Precinct Penrith NSW 2750
Drawing Title
Bldg L
Levels 03 - 04

01 29.11.23 BF DA Submission ADG compliance

Rev	Date	Approved by	Revision Notes	Project No.	Project No.	14064.4	Drawn by	North
1:200	@A1, 50% @A3						BF/SHAN	TURNER
Status				Dwg No.	DA-114-020	Rev	01	
For Information								


0 1 2 5 10m

TURNER

Level 7 ONE Oxford Street
Sydney NSW 2010
AUSTRALIA
T +61 2 8668 0000
F +61 2 8668 0068
turner@td.com.au



1 Level 05
1:200

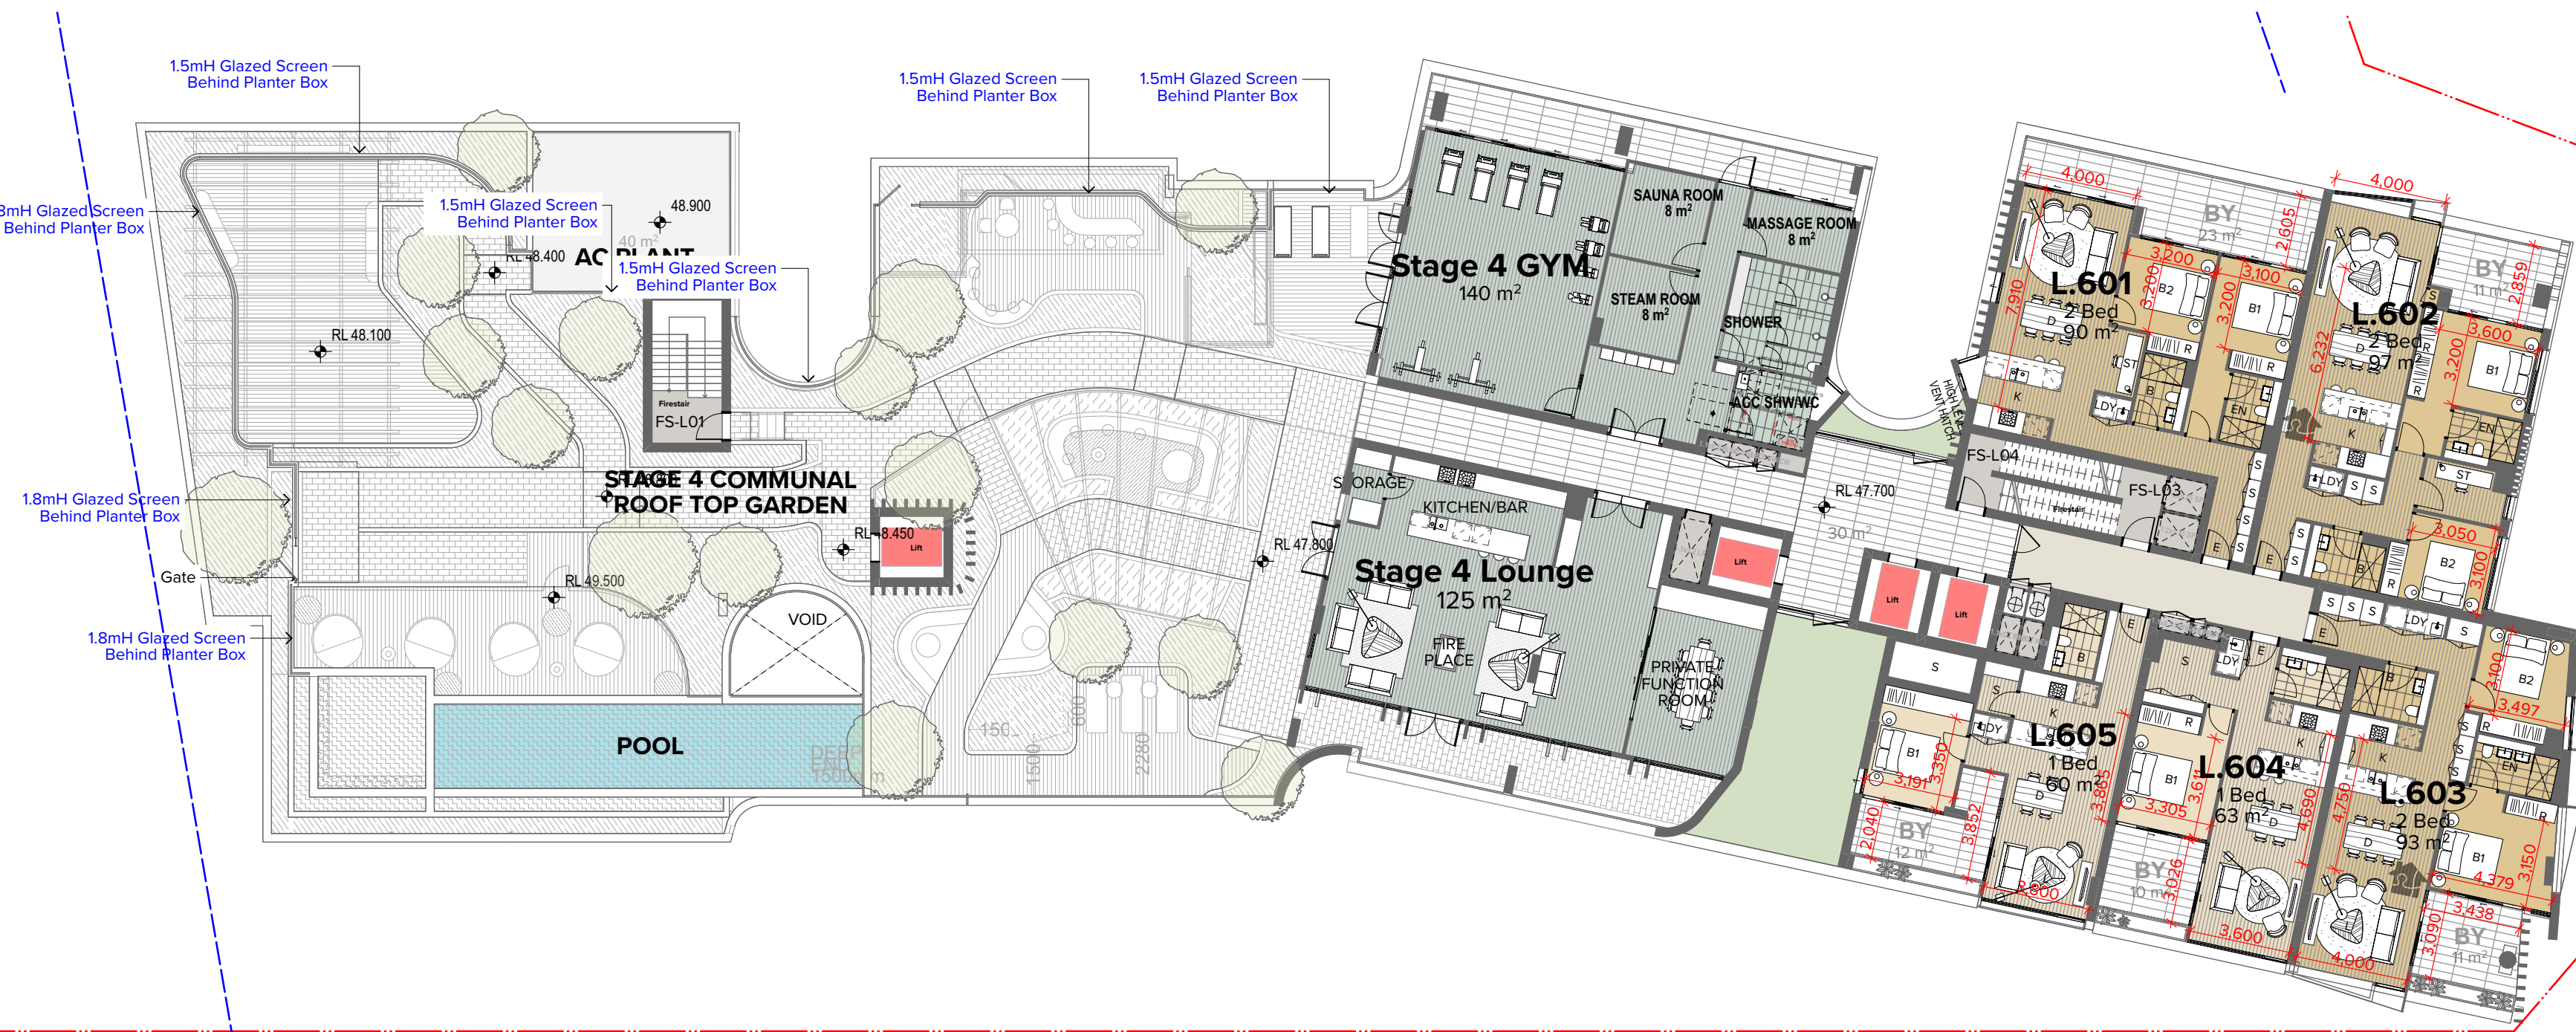

2 Levels 06
1:200

NOTES
THIS DRAWING IS COPYRIGHT © OF TURNER. NO REPRODUCTION WITHOUT PERMISSION. UNLESS NOTED OTHERWISE THIS DRAWING IS NOT FOR CONSTRUCTION. ALL DIMENSIONS AND LEVELS ARE TO BE CHECKED ON SITE PRIOR TO THE COMMENCEMENT OF WORK. INFORM TURNER OF ANY DISCREPANCIES FOR CLARIFICATION BEFORE PROCEEDING WITH WORK. DRAWINGS ARE NOT TO BE SCALED. USE ONLY FIGURED DIMENSIONS. REFER TO CONSULTANT DOCUMENTATION FOR FURTHER INFORMATION (DWG, PC AND BIM) FILES AND UNCONTROLLED DOCUMENTS AND ARE ISSUED FOR INFORMATION ONLY.

CLIENT
ESQ 1818 PANTHERS PTY LTD
Atlas Norwest Suite 502, Level 5 2-8
Brookholow Avenue Baulkham Hills NSW
2153 Australia

DLCS Quality Endorsed Company ISO 9001:2015, Registration Number 20476
Notified Architect Nicholas Turner 6085, APR 99 994 094 811

Project Title
ESQ Stage 4_5
Panthers North Precinct Penrith NSW 2750
Drawing Title
Bldg L
Levels 05 - 06

01 29.11.23 BF DA Submission ADG compliance

Rev	Date	Approved by	Revision Notes
1	29.11.23	BF	DA Submission ADG compliance

Scale
1:200 @A1, 50% @A3

Status
For Information

Project No.
14064.4

Dwg No.
DA-114-030

Rev
01

Drawn by
BFOUR
TUCINM

North
←

TURNER

Level 7 ONE Oxford Street
Sydney NSW 2010
AUSTRALIA
T +61 2 8668 0000
F +61 2 8668 0088
turner@td.com.au





1
-
Levels 07 - 12
1:200



2
-
Level 13
1:200

NOTES
THIS DRAWING IS COPYRIGHT © OF TURNER. NO REPRODUCTION WITHOUT PERMISSION. UNLESS NOTED OTHERWISE THIS DRAWING IS NOT FOR CONSTRUCTION. ALL DIMENSIONS AND LEVELS ARE TO BE CHECKED ON SITE PRIOR TO THE COMMENCEMENT OF WORK. INFORM TURNER OF ANY DISCREPANCIES FOR CLARIFICATION BEFORE PROCEEDING WITH WORK. DRAWINGS ARE NOT TO BE SCALE. USE ONLY FIGURED DIMENSIONS. REFER TO CONSULTANT DOCUMENTATION FOR FURTHER INFORMATION (DWG, PC AND BIMA FILES AND UNCONTROLLED DOCUMENTS) AND ARE ISSUED FOR INFORMATION ONLY.

CLIENT
ESQ 1818 PANTHERS PTY LTD
Atlas Norwest Suite 502, Level 5 2-8
Brookhollow Avenue Baulkham Hills NSW
2153 Australia

DLCS Quality Endorsed Company ISO 9001:2015, Registration Number 230476
Notwithstanding And/Or Nicholas Turner 6055, ABN 59 594 394 871

Project Title
ESQ Stage 4_5
Panthers North Precinct Penrith NSW 2750
Drawing Title
Bldg L
Levels 07 - 13

01 29.11.23 BF DA Submission ADG compliance

Rev	Date	Approved by	Revision Notes	Project No.	14064.4	Drawn by	BF/SHAN	North
1	29.11.23	BF	DA Submission ADG compliance	14064.4	14064.4	BF/SHAN	TH/SHAN	North
For Information				Dwg No.	DA-114-040	Rev	01	

0 1 2 5 10m

TURNER

Level 7 ONE Oxford Street
Sydney NSW 2010
AUSTRALIA
T +61 2 8668 0000
F +61 2 8668 0068
turner@turner.com.au