



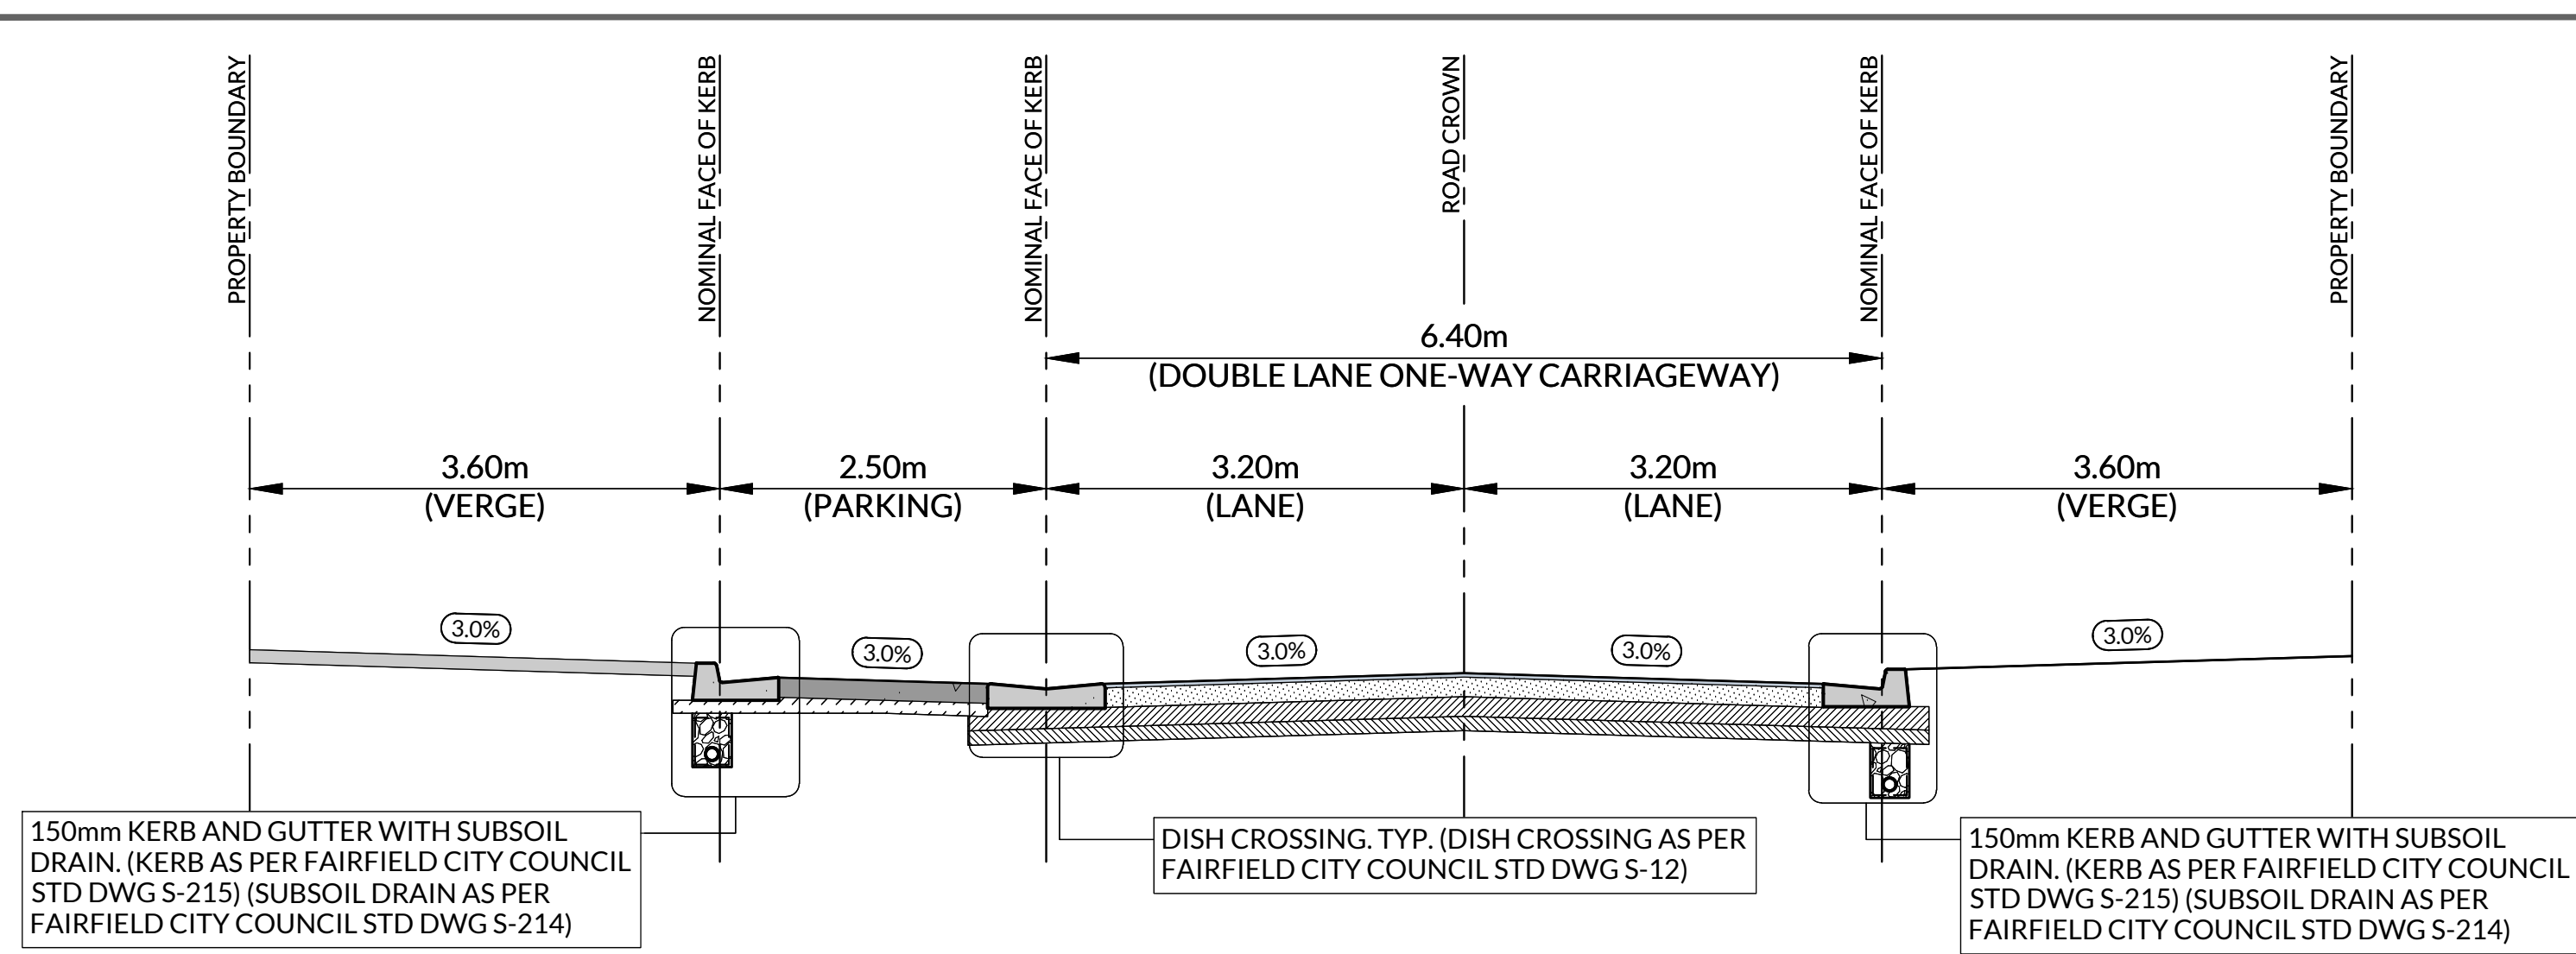

TYPICAL ROADWAY SECTION : HOWATT STREET (SECTION 1)
SCALE 1:50

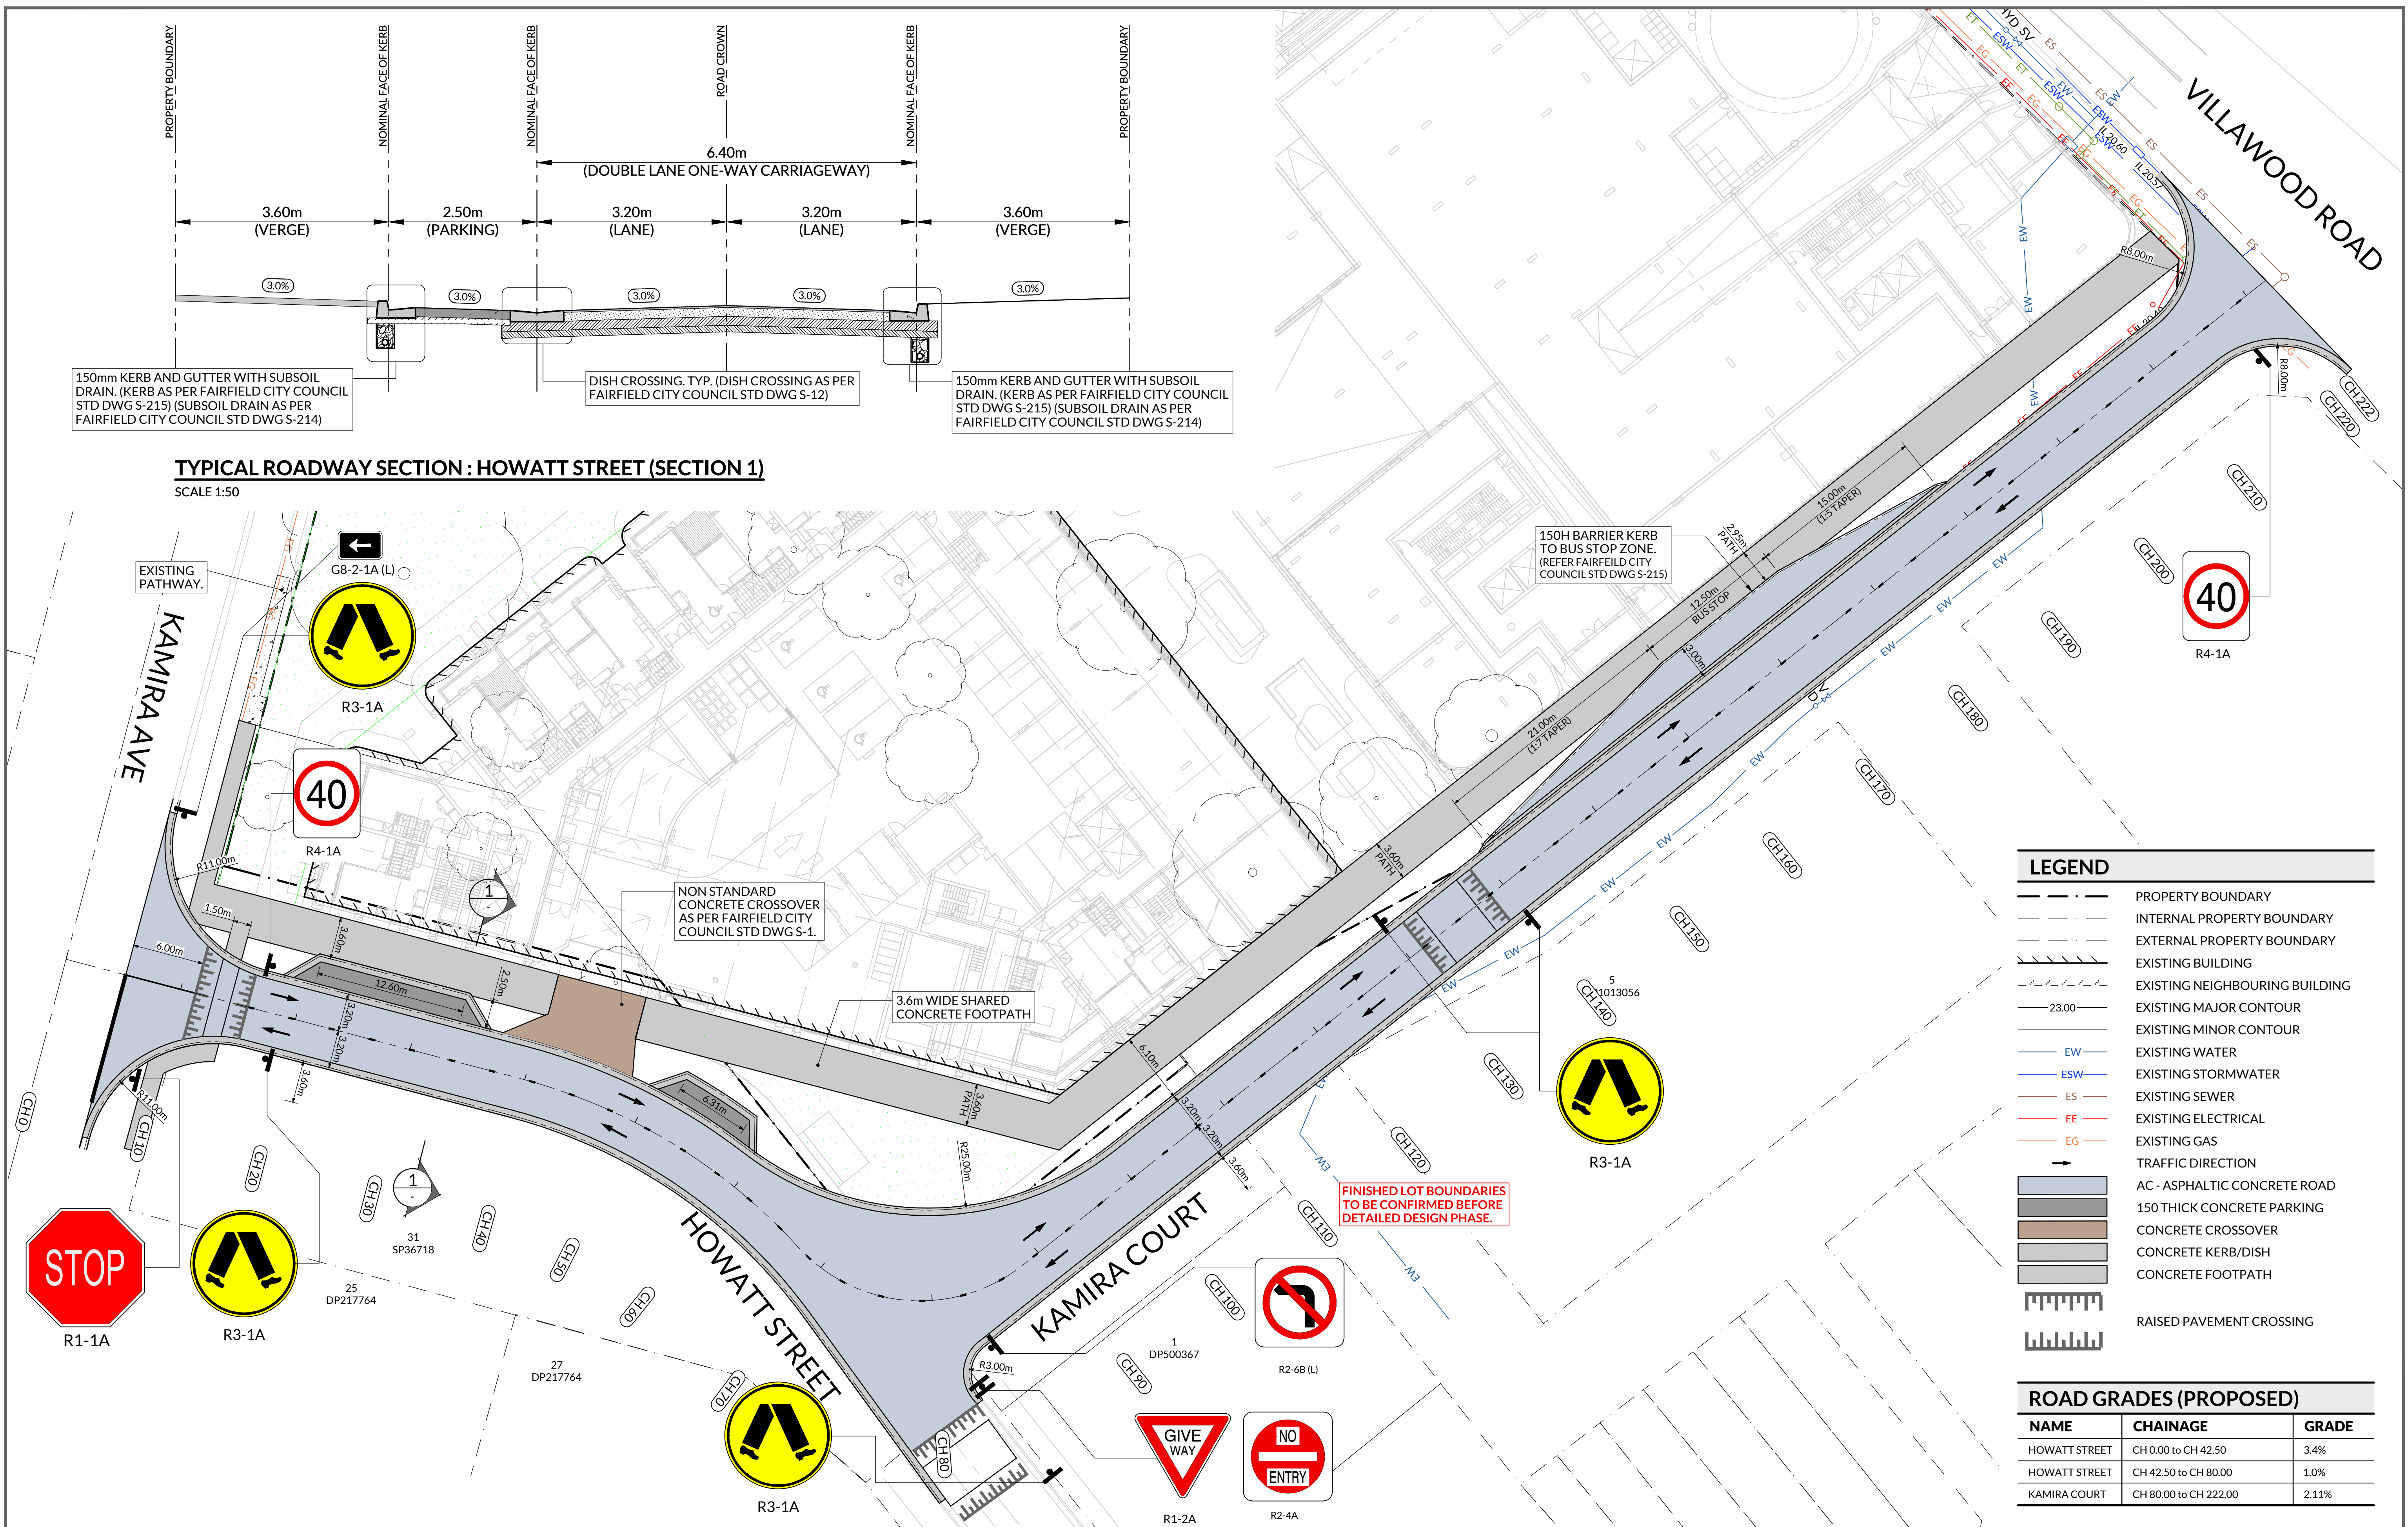

LEGEND

- PROPERTY BOUNDARY
- INTERNAL PROPERTY BOUNDARY
- EXTERNAL PROPERTY BOUNDARY
- EXISTING BUILDING
- EXISTING NEIGHBOURING BUILDING
- EXISTING MAJOR CONTOUR
- EXISTING MINOR CONTOUR
- EXISTING WATER
- EXISTING STORMWATER
- EXISTING SEWER
- EXISTING ELECTRICAL
- EXISTING GAS
- TRAFFIC DIRECTION
- AC - ASPHALTIC CONCRETE ROAD
- 150 THICK CONCRETE PARKING
- CONCRETE CROSSOVER
- CONCRETE KERB/DISH
- CONCRETE FOOTPATH
- RAISED PAVEMENT CROSSING

ROAD GRADES (PROPOSED)

NAME	CHAINAGE	GRADE
HOWATT STREET	CH 0.00 to CH 42.50	3.4%
HOWATT STREET	CH 42.50 to CH 80.00	1.0%
KAMIRA COURT	CH 80.00 to CH 222.00	2.11%

No.	DATE	AMENDMENT	BY
A	15.03.22	PRELIMINARY ISSUE	C.R.P.
B	30.03.22	PRELIMINARY RE-ISSUE	C.R.P.

Scale 1:250 @ A1 Scale 1:500 @ A3
RP DESCRIPTION:

CLIENT:
TRADERS IN PURPLE

MRC
CONSULTING ENGINEERS
MRC Consulting Engineers
PO Box 778, Ashgrove West, Brisbane, QLD 4060
e: admin@mrceng.com.au, www.mrceng.com.au

PROJECT:
LAHC VILLAWOOD (BUILDINGS A & C)
KAMIRA AVENUE
VILLAWOOD, NSW 2163

Drawn: C.R.P. Date: MAR 2022

Designed: M.H. Checked: R.A.

Approved: M.H.

Status: **PRELIMINARY**

DRAWING TITLE:
HOWATT STREET
FUNCTIONAL LAYOUT PLAN

Project No. J21166

Drawing No. C-4.20

Revision B

Copyright © 2022 MRC CONSULTING ENGINEERS. All Rights Reserved.