


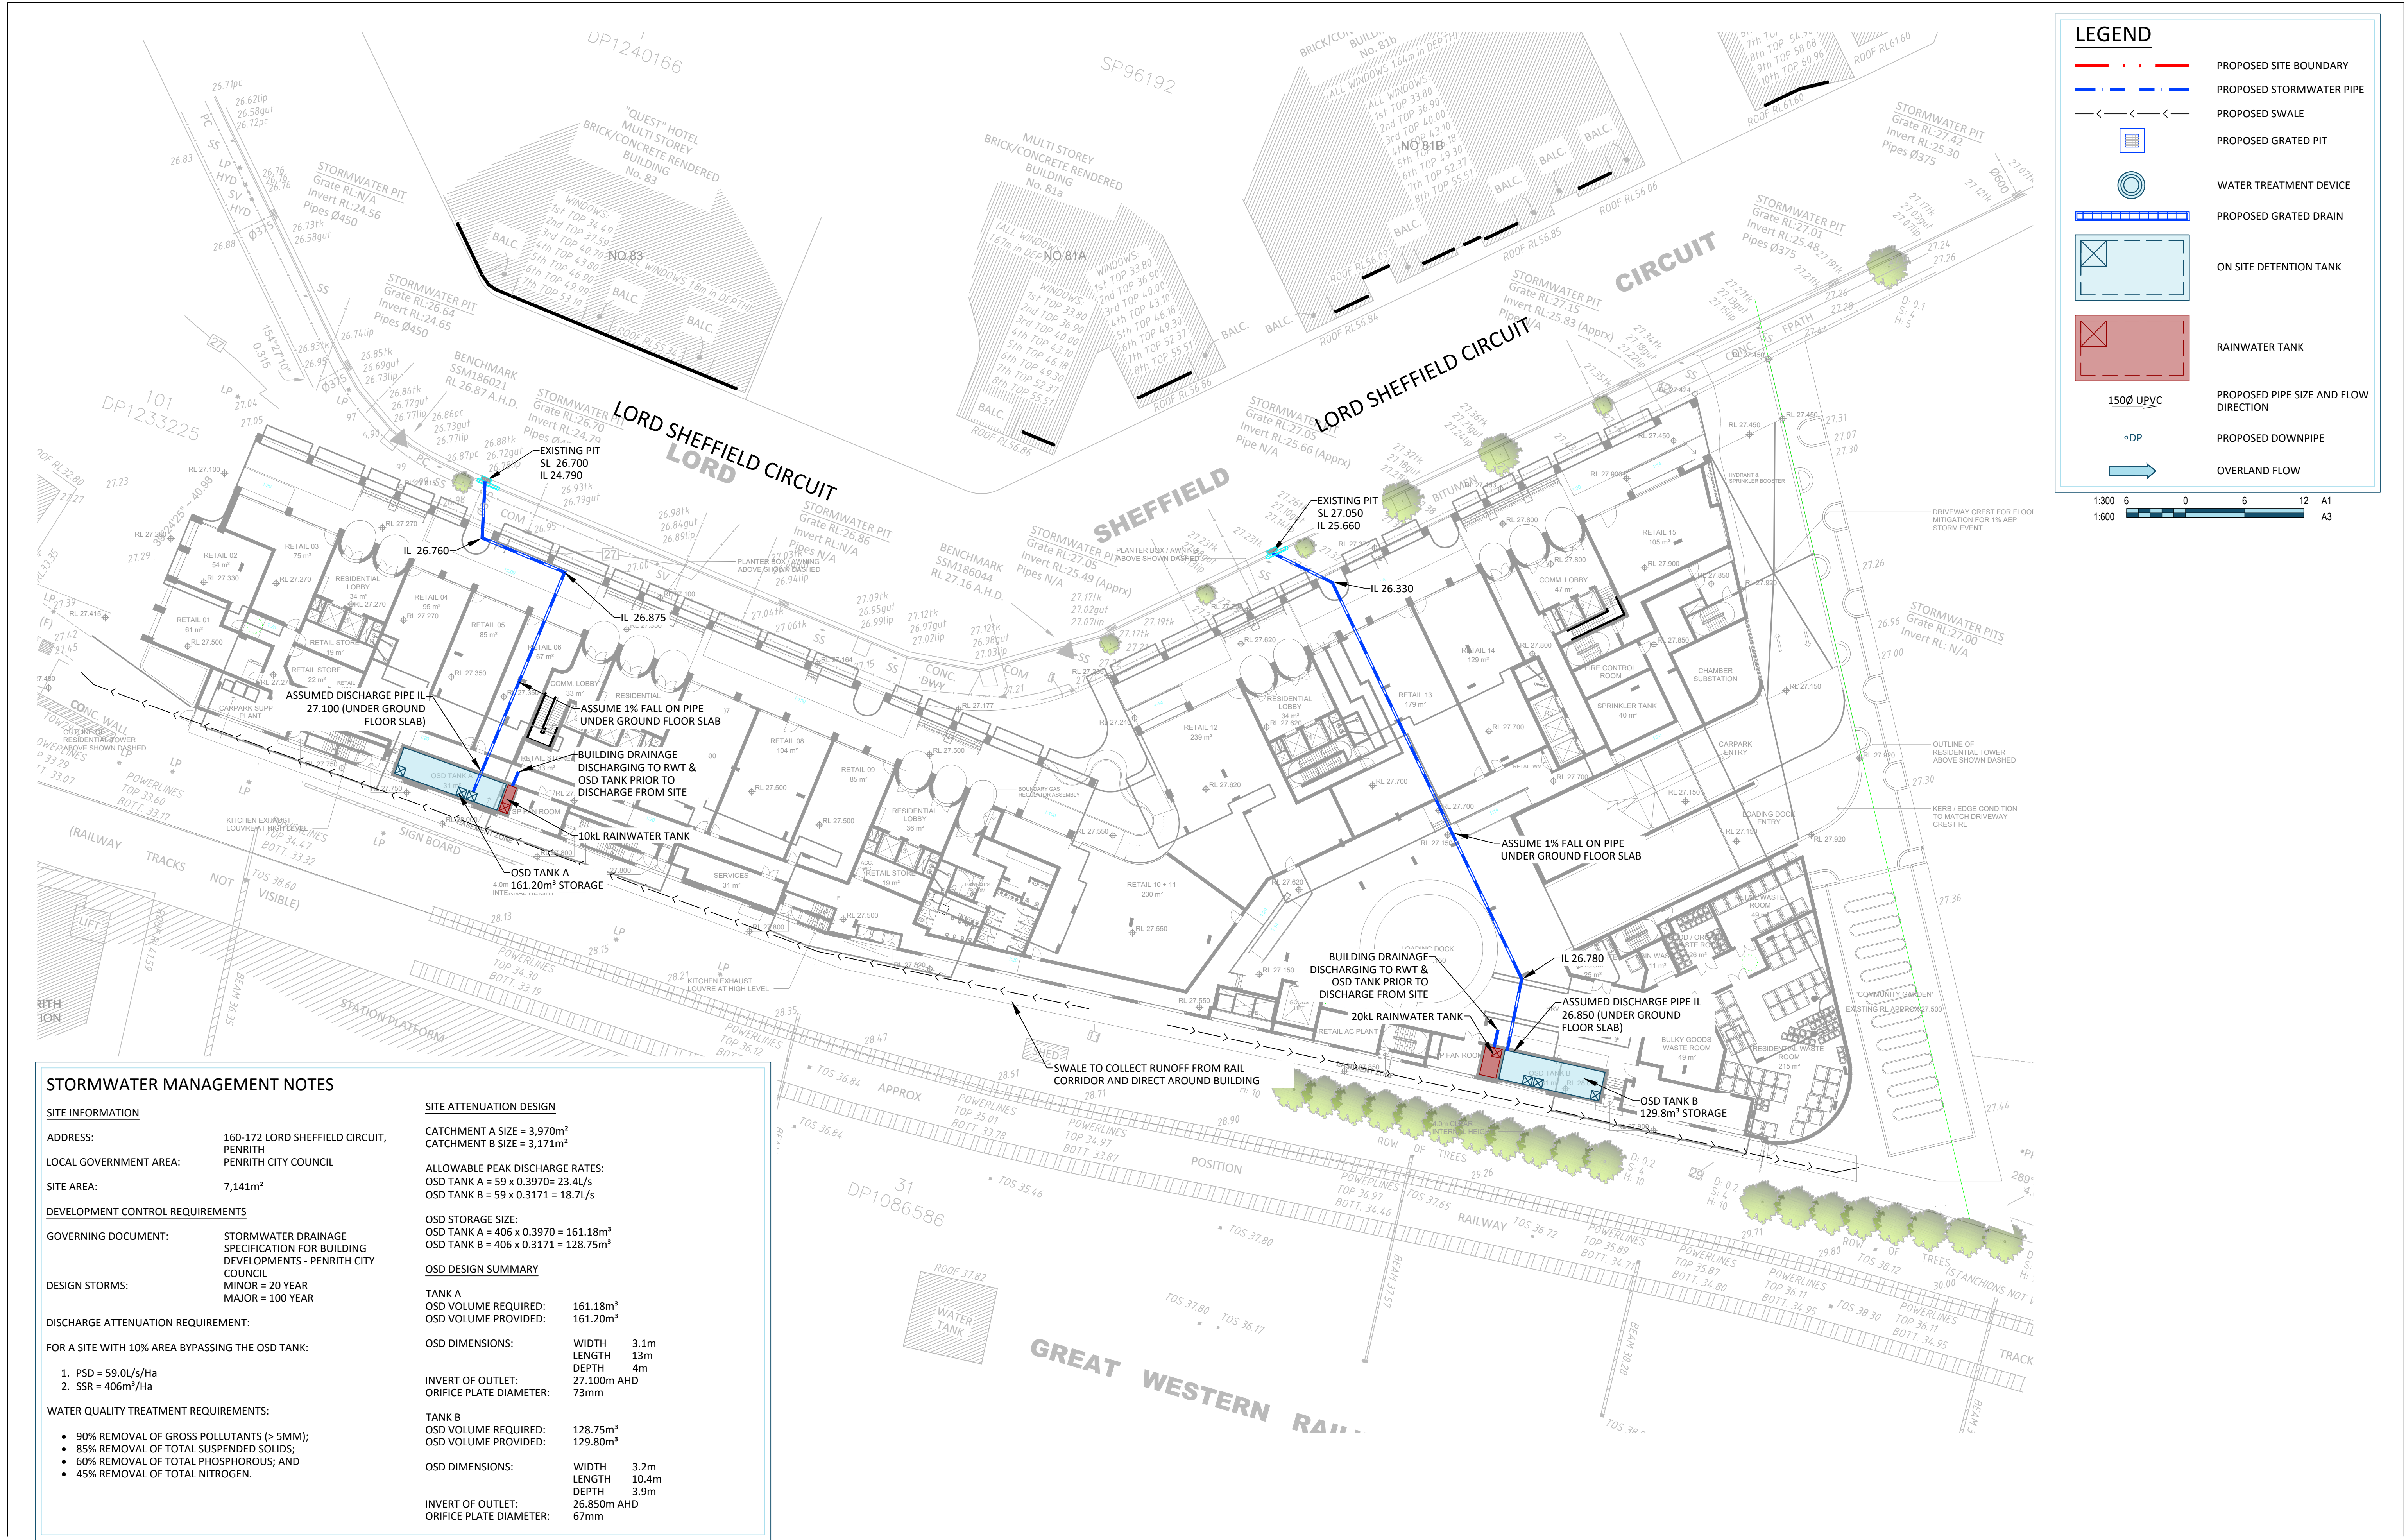

D	ISSUED FOR DEVELOPMENT APPLICATION	IH	IH	23.03.23
C	ISSUED FOR DEVELOPMENT APPLICATION	IH	IH	13.03.23
B	ISSUED FOR DEVELOPMENT APPLICATION	IH	IH	04.11.22
A	ISSUED FOR DEVELOPMENT APPLICATION	IH	IH	02.09.22
REV	DESCRIPTION	DRAWN	APP'D	DATE

URBAN PROPERTY
GROUP

SJB ARCHITECTS

CLIENT

ARCHITECT

160-172 LORD
SHEFFIELD CIRCUIT
PENRITH

PROJECT

STORMWATER
MANAGEMENT PLAN
GROUND FLOOR

TITLE

enscape
studio

tel 0411 267 151
info@enscapestudio.com.au
ABN 91 649 181 171



PRELIMINARY
NOT FOR CONSTRUCTION

AS NOTED

0209

PROJECT No

C-05


DRAWING No

D


REV

0209-C-05.dwg


23/03/2023 12:19:22 PM

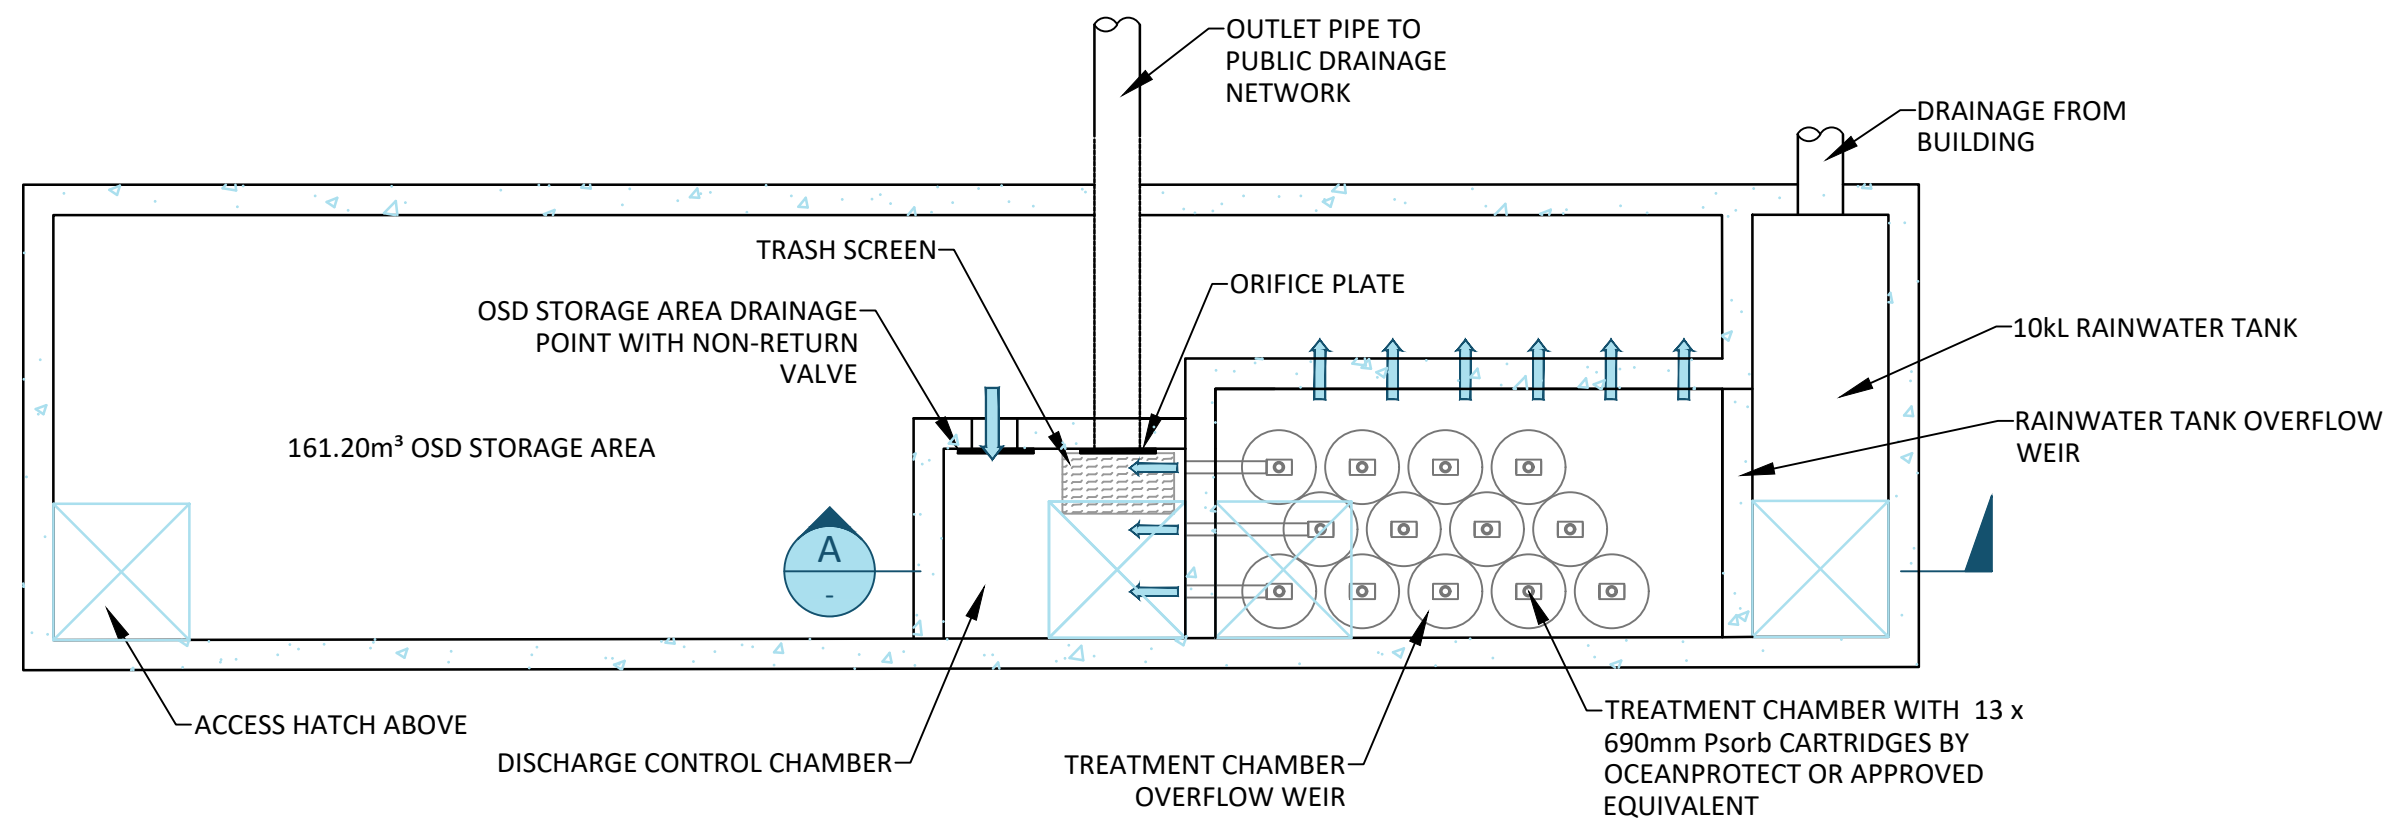



**TYPICAL OSD TANK A
DETAIL PLAN**
SCALE 1:50

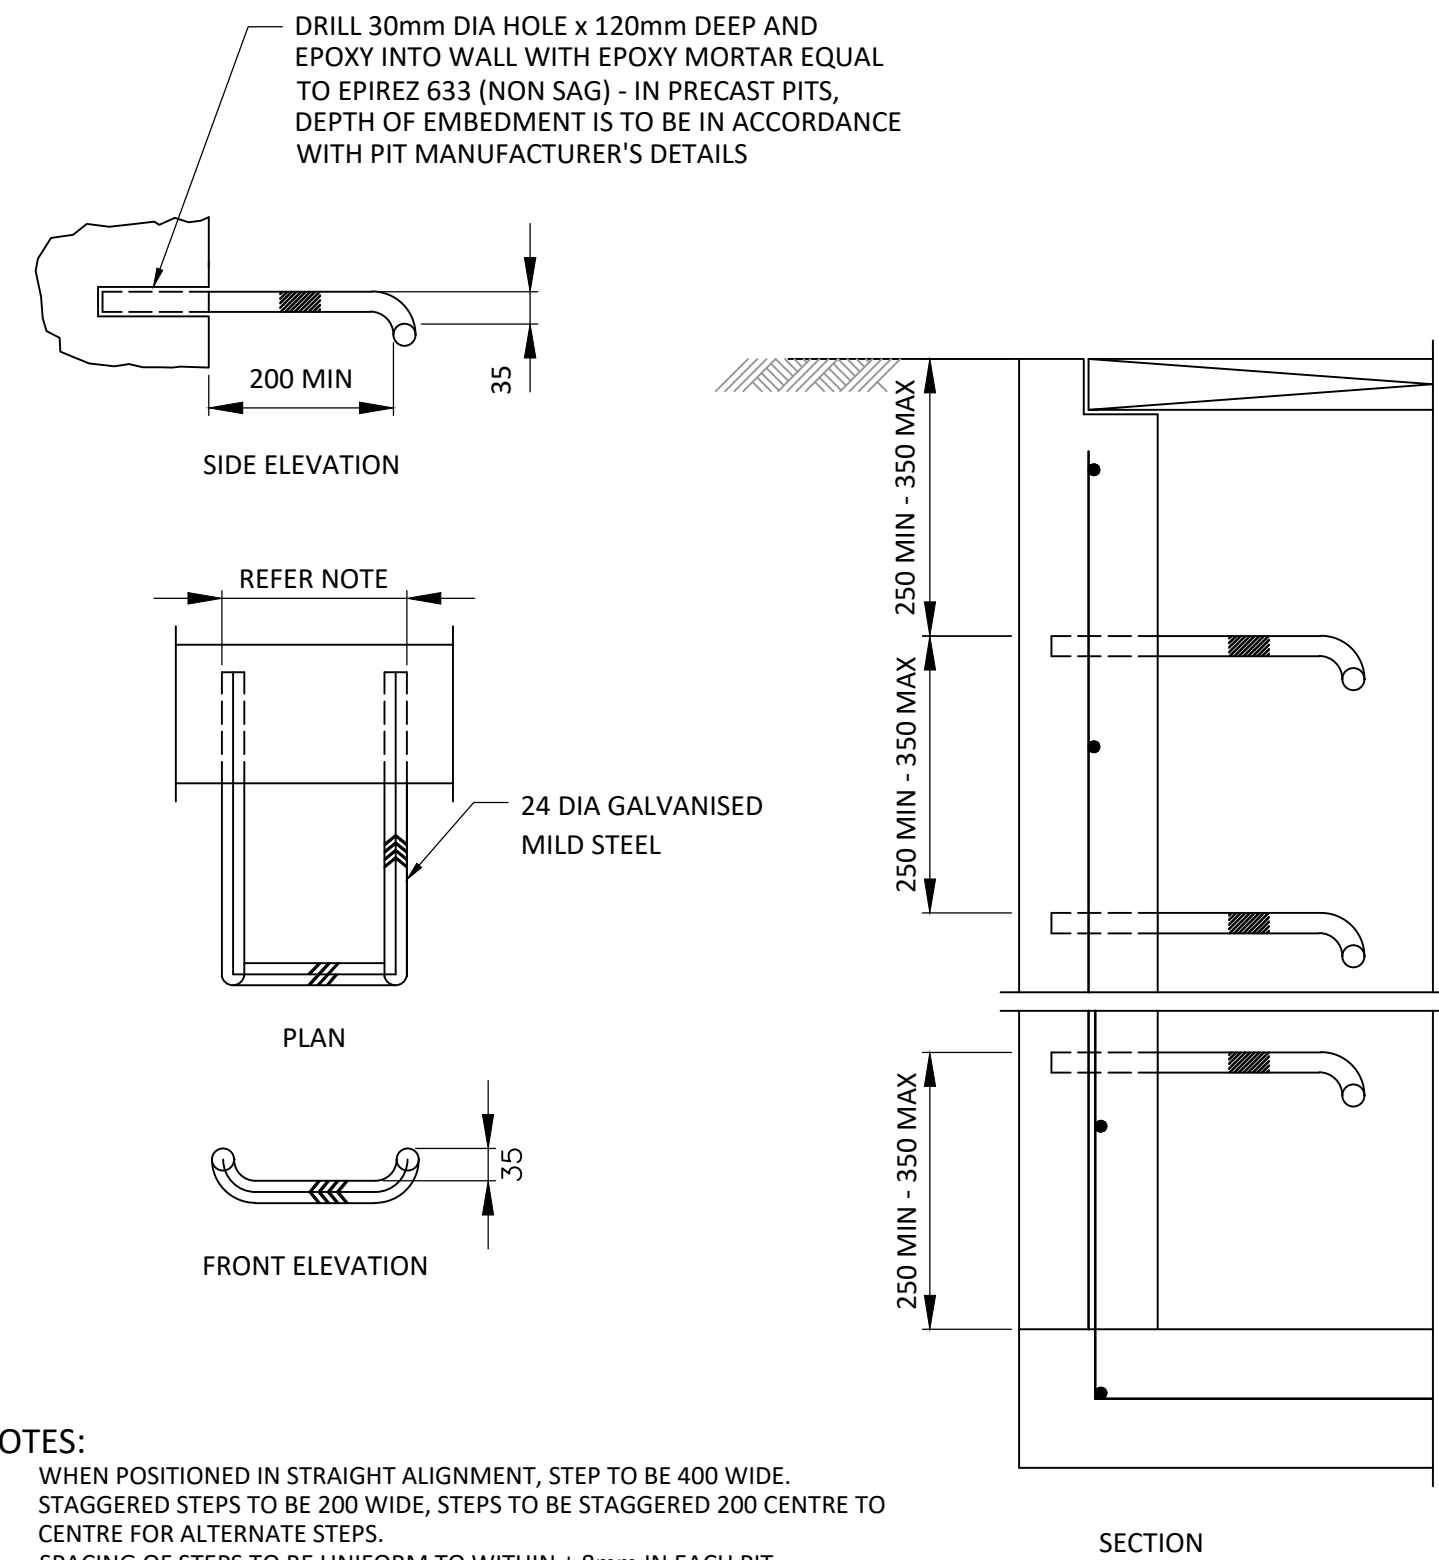

PIT STEP IRON DETAILS
NTS

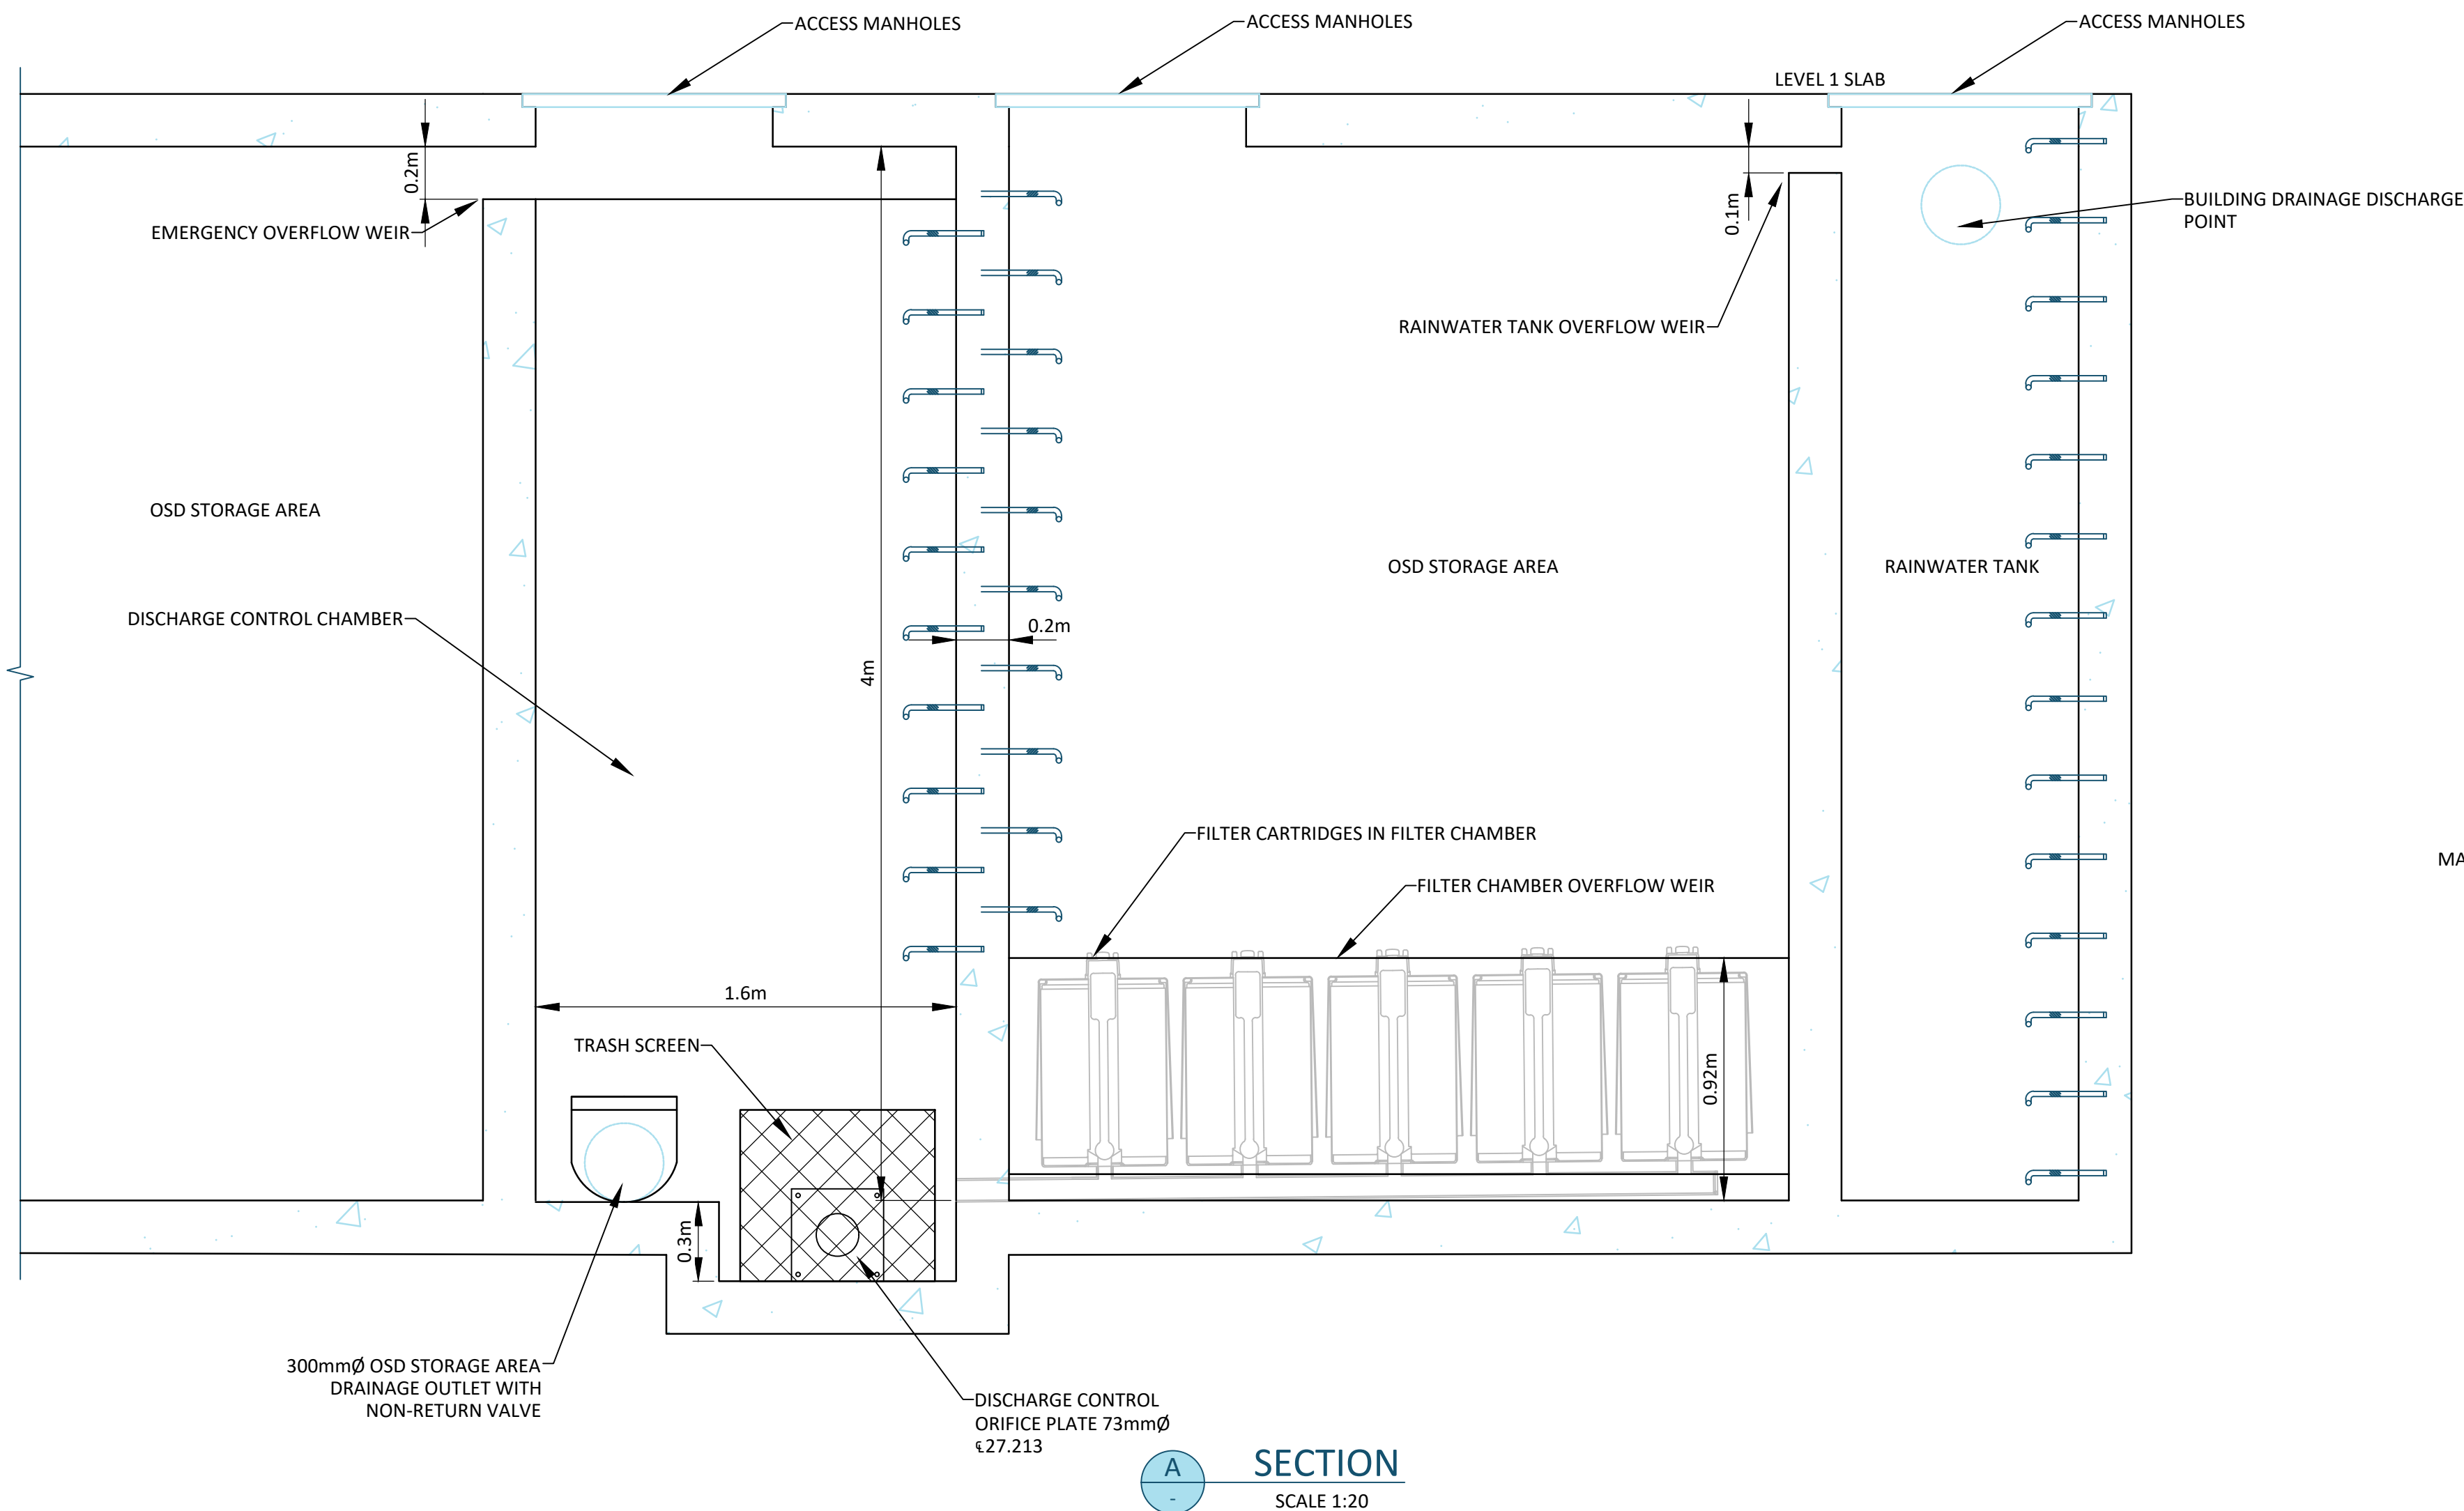

SECTION A
SCALE 1:20

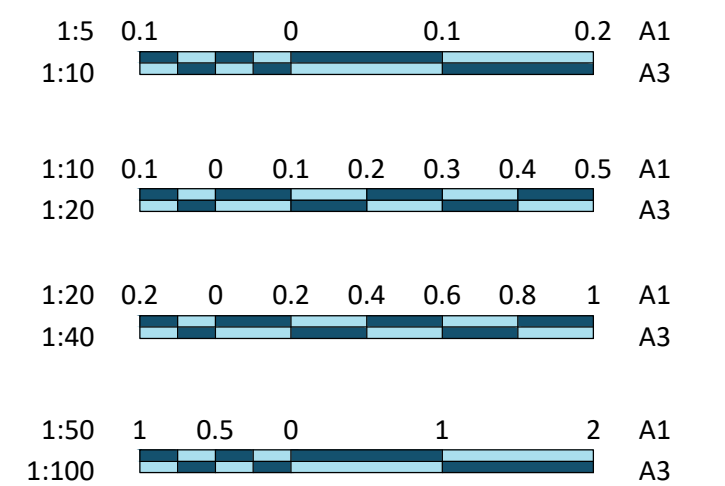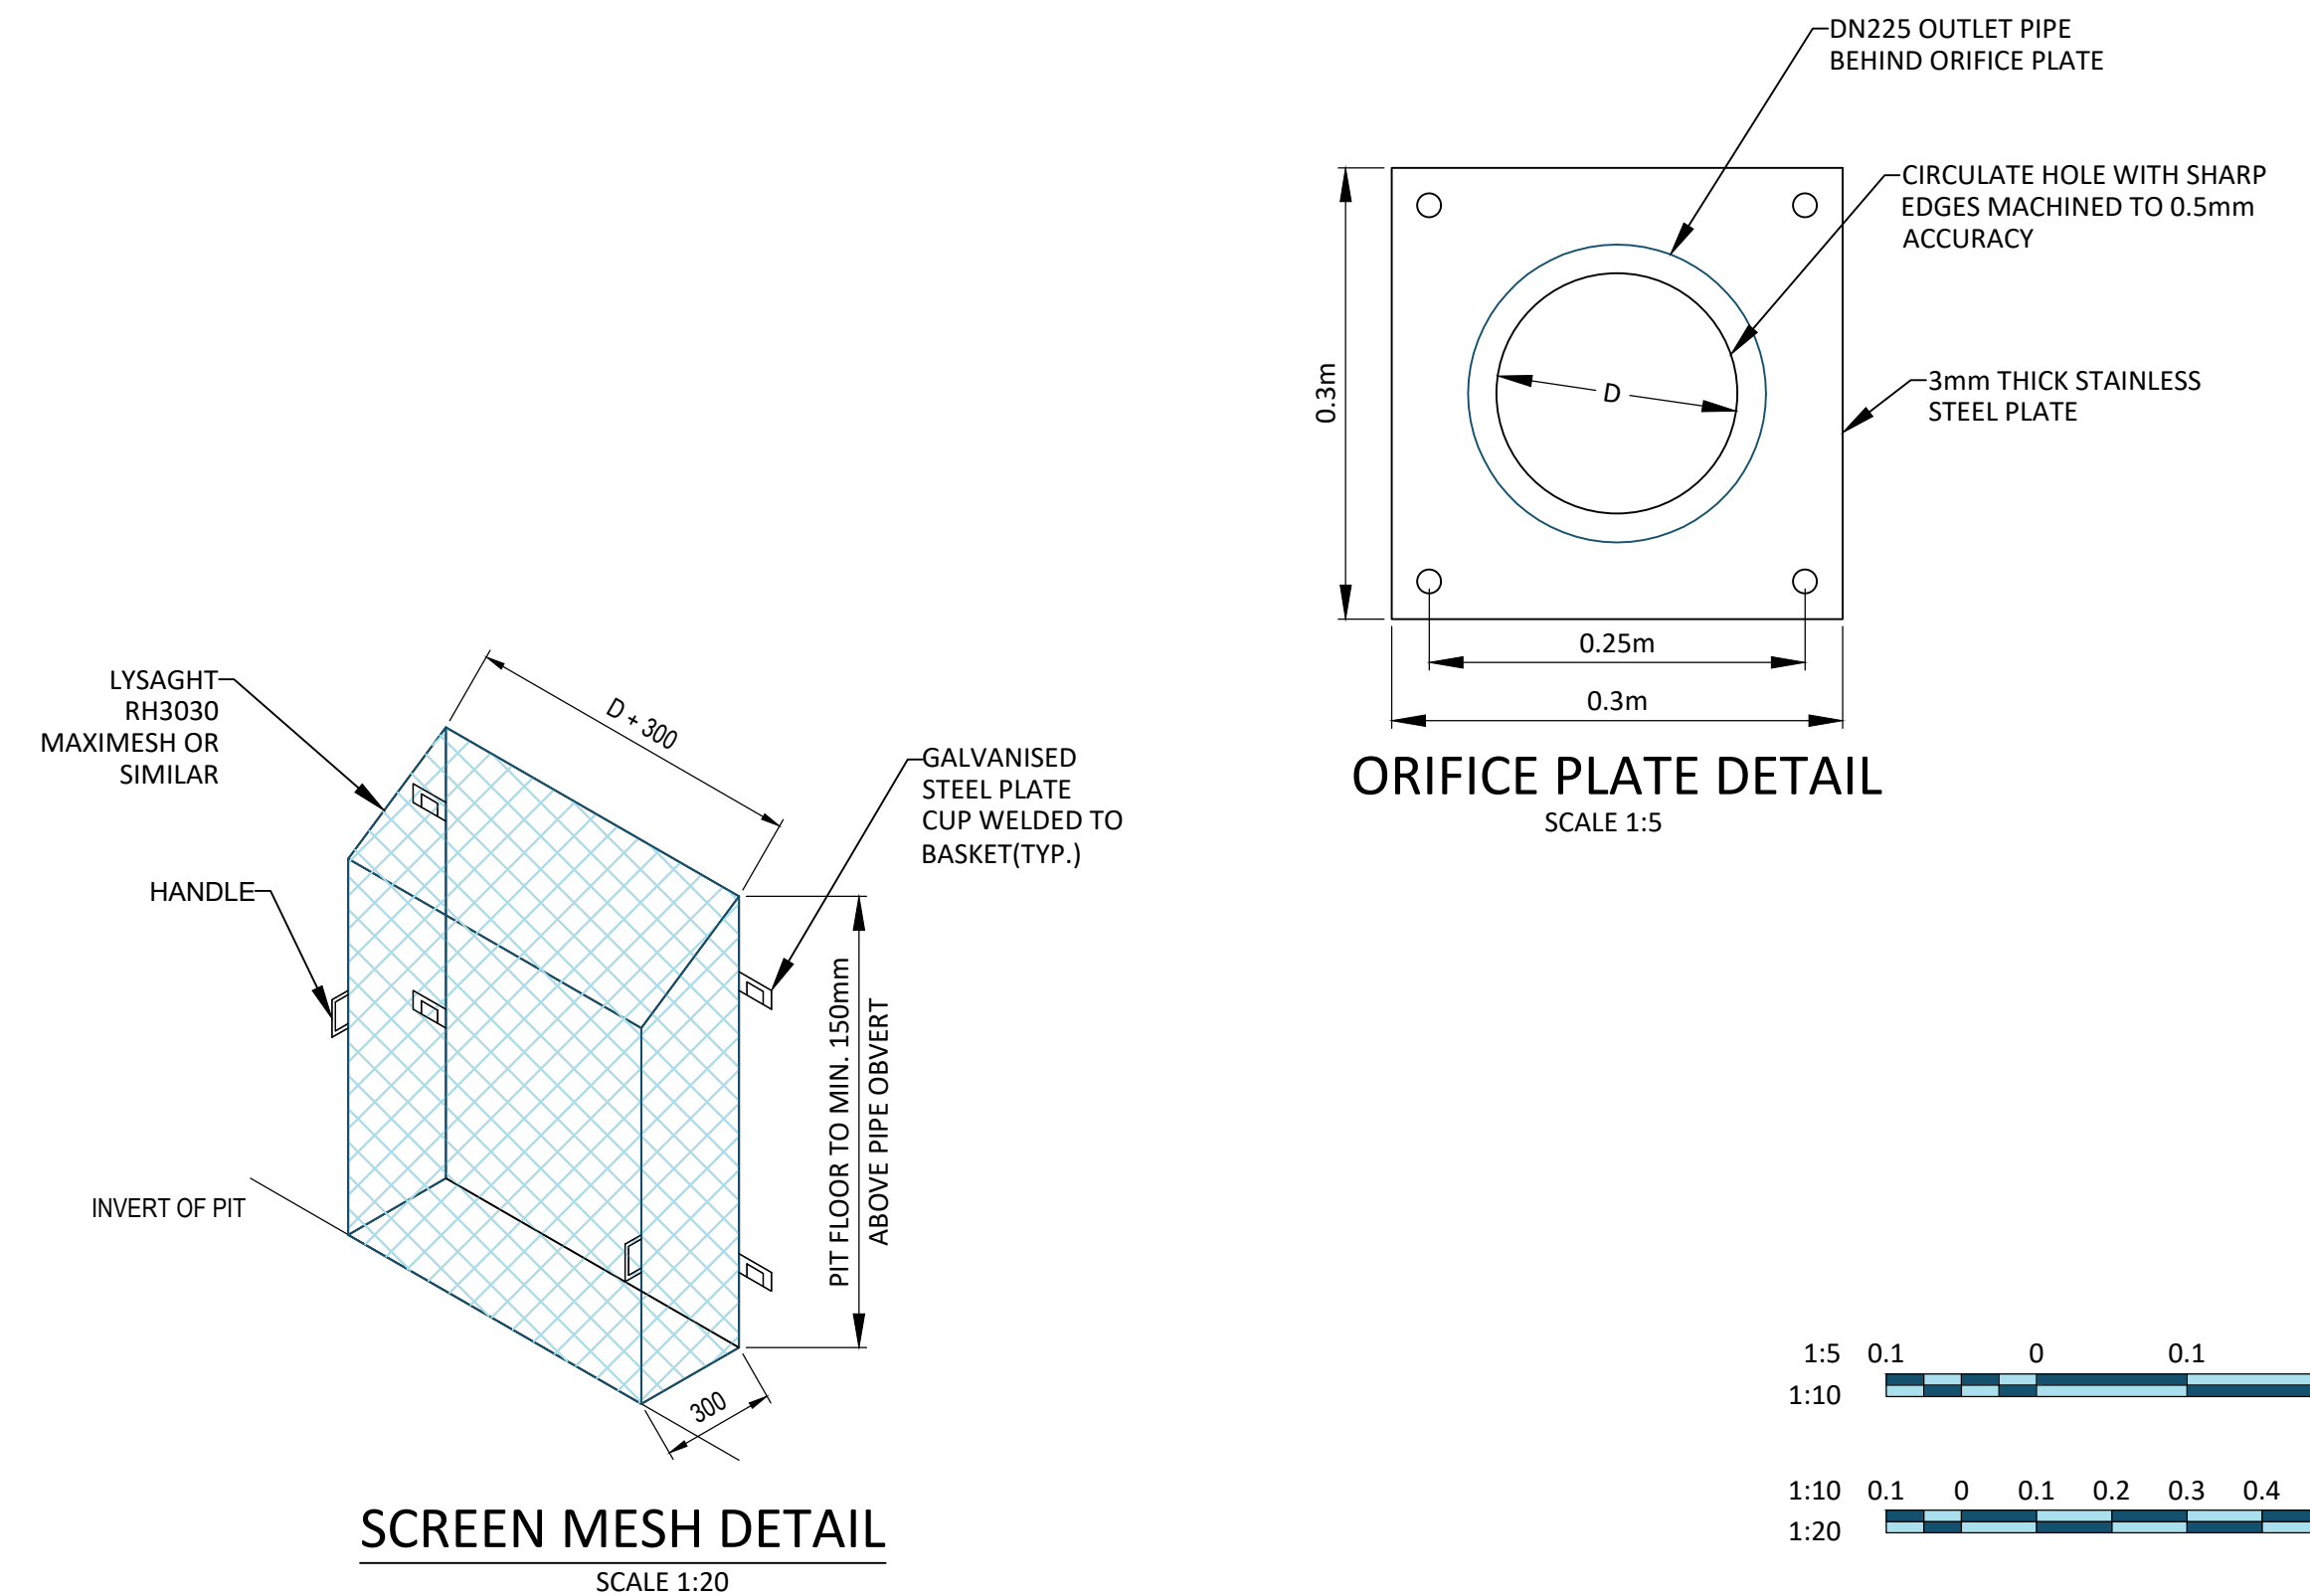

REV	DESCRIPTION	DRAWN	APP'D	DATE
C	ISSUED FOR DEVELOPMENT APPLICATION	IH	IH	23.03.23
B	ISSUED FOR DEVELOPMENT APPLICATION	IH	IH	13.03.23
A	ISSUED FOR DEVELOPMENT APPLICATION	IH	IH	02.09.22


URBAN PROPERTY GROUP	SJB ARCHITECTS
CLIENT	ARCHITECT

160-172 LORD SHEFFIELD CIRCUIT PENRITH	STORMWATER MANAGEMENT DETAILS - SHEET 1
PROJECT	TITLE



enscape studio	PRELIMINARY NOT FOR CONSTRUCTION
tel 0411 267 151 info@enscapestudio.com.au ABN 91 649 181 171	AS NOTED 0209 C-10 C
SCALE @ A1	PROJECT No DRAWING No REV

0209-C-10.dwg

23/03/2023 12:07:50 PM

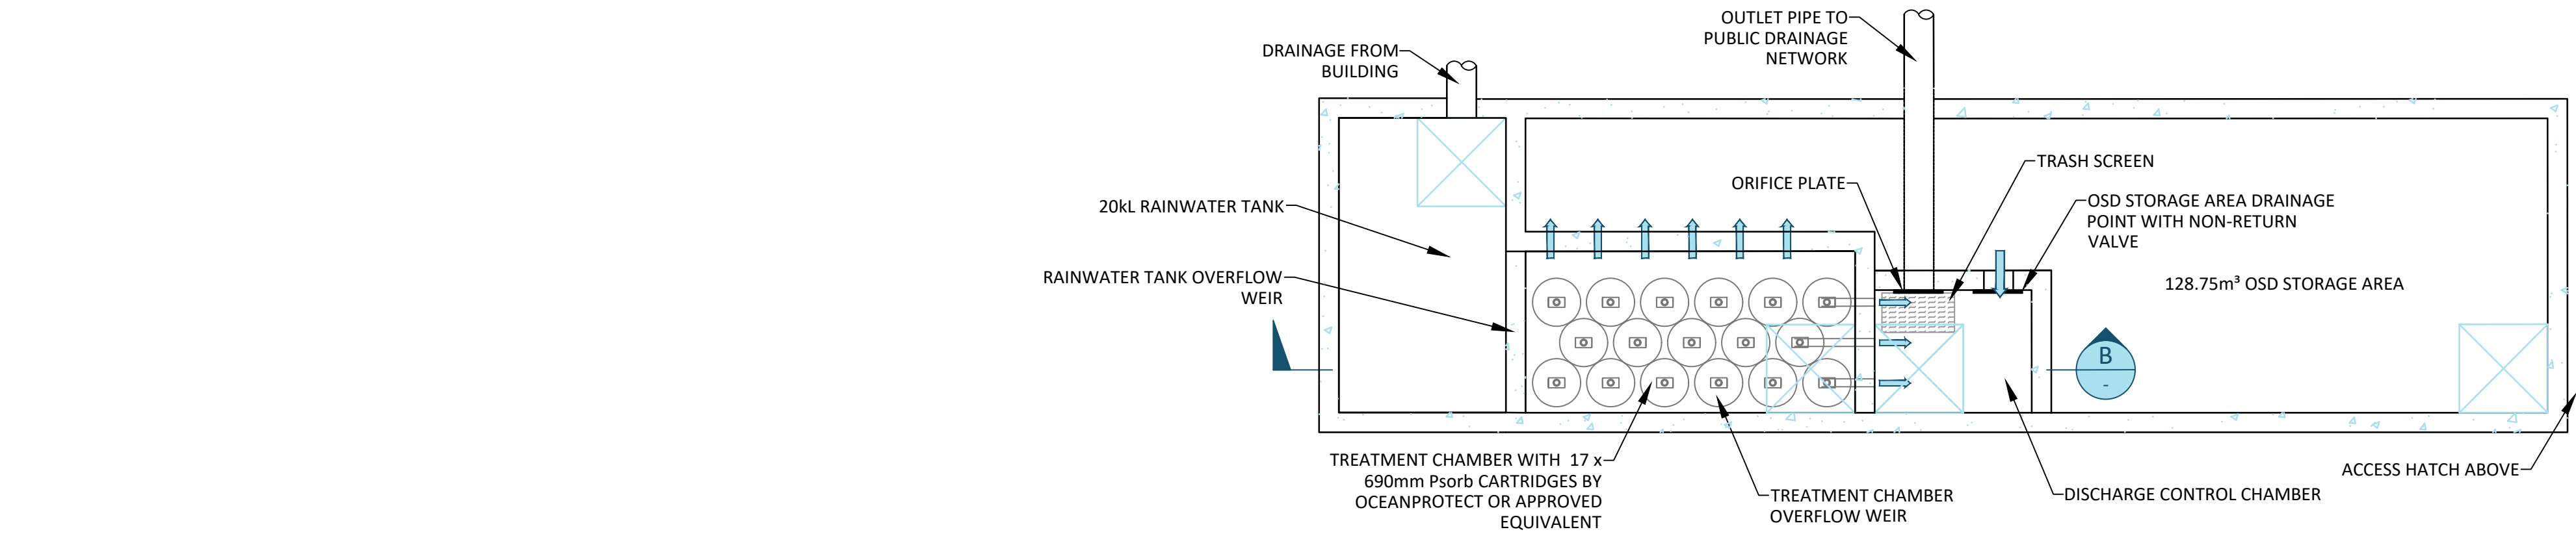

TYPICAL OSD TANK B
DETAIL PLAN
SCALE 1:50

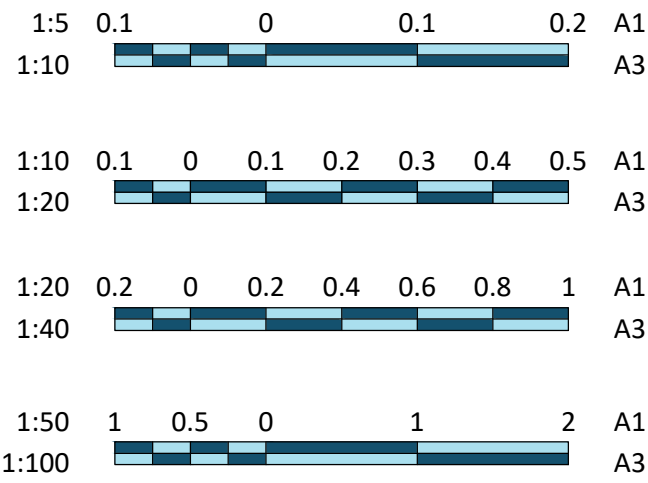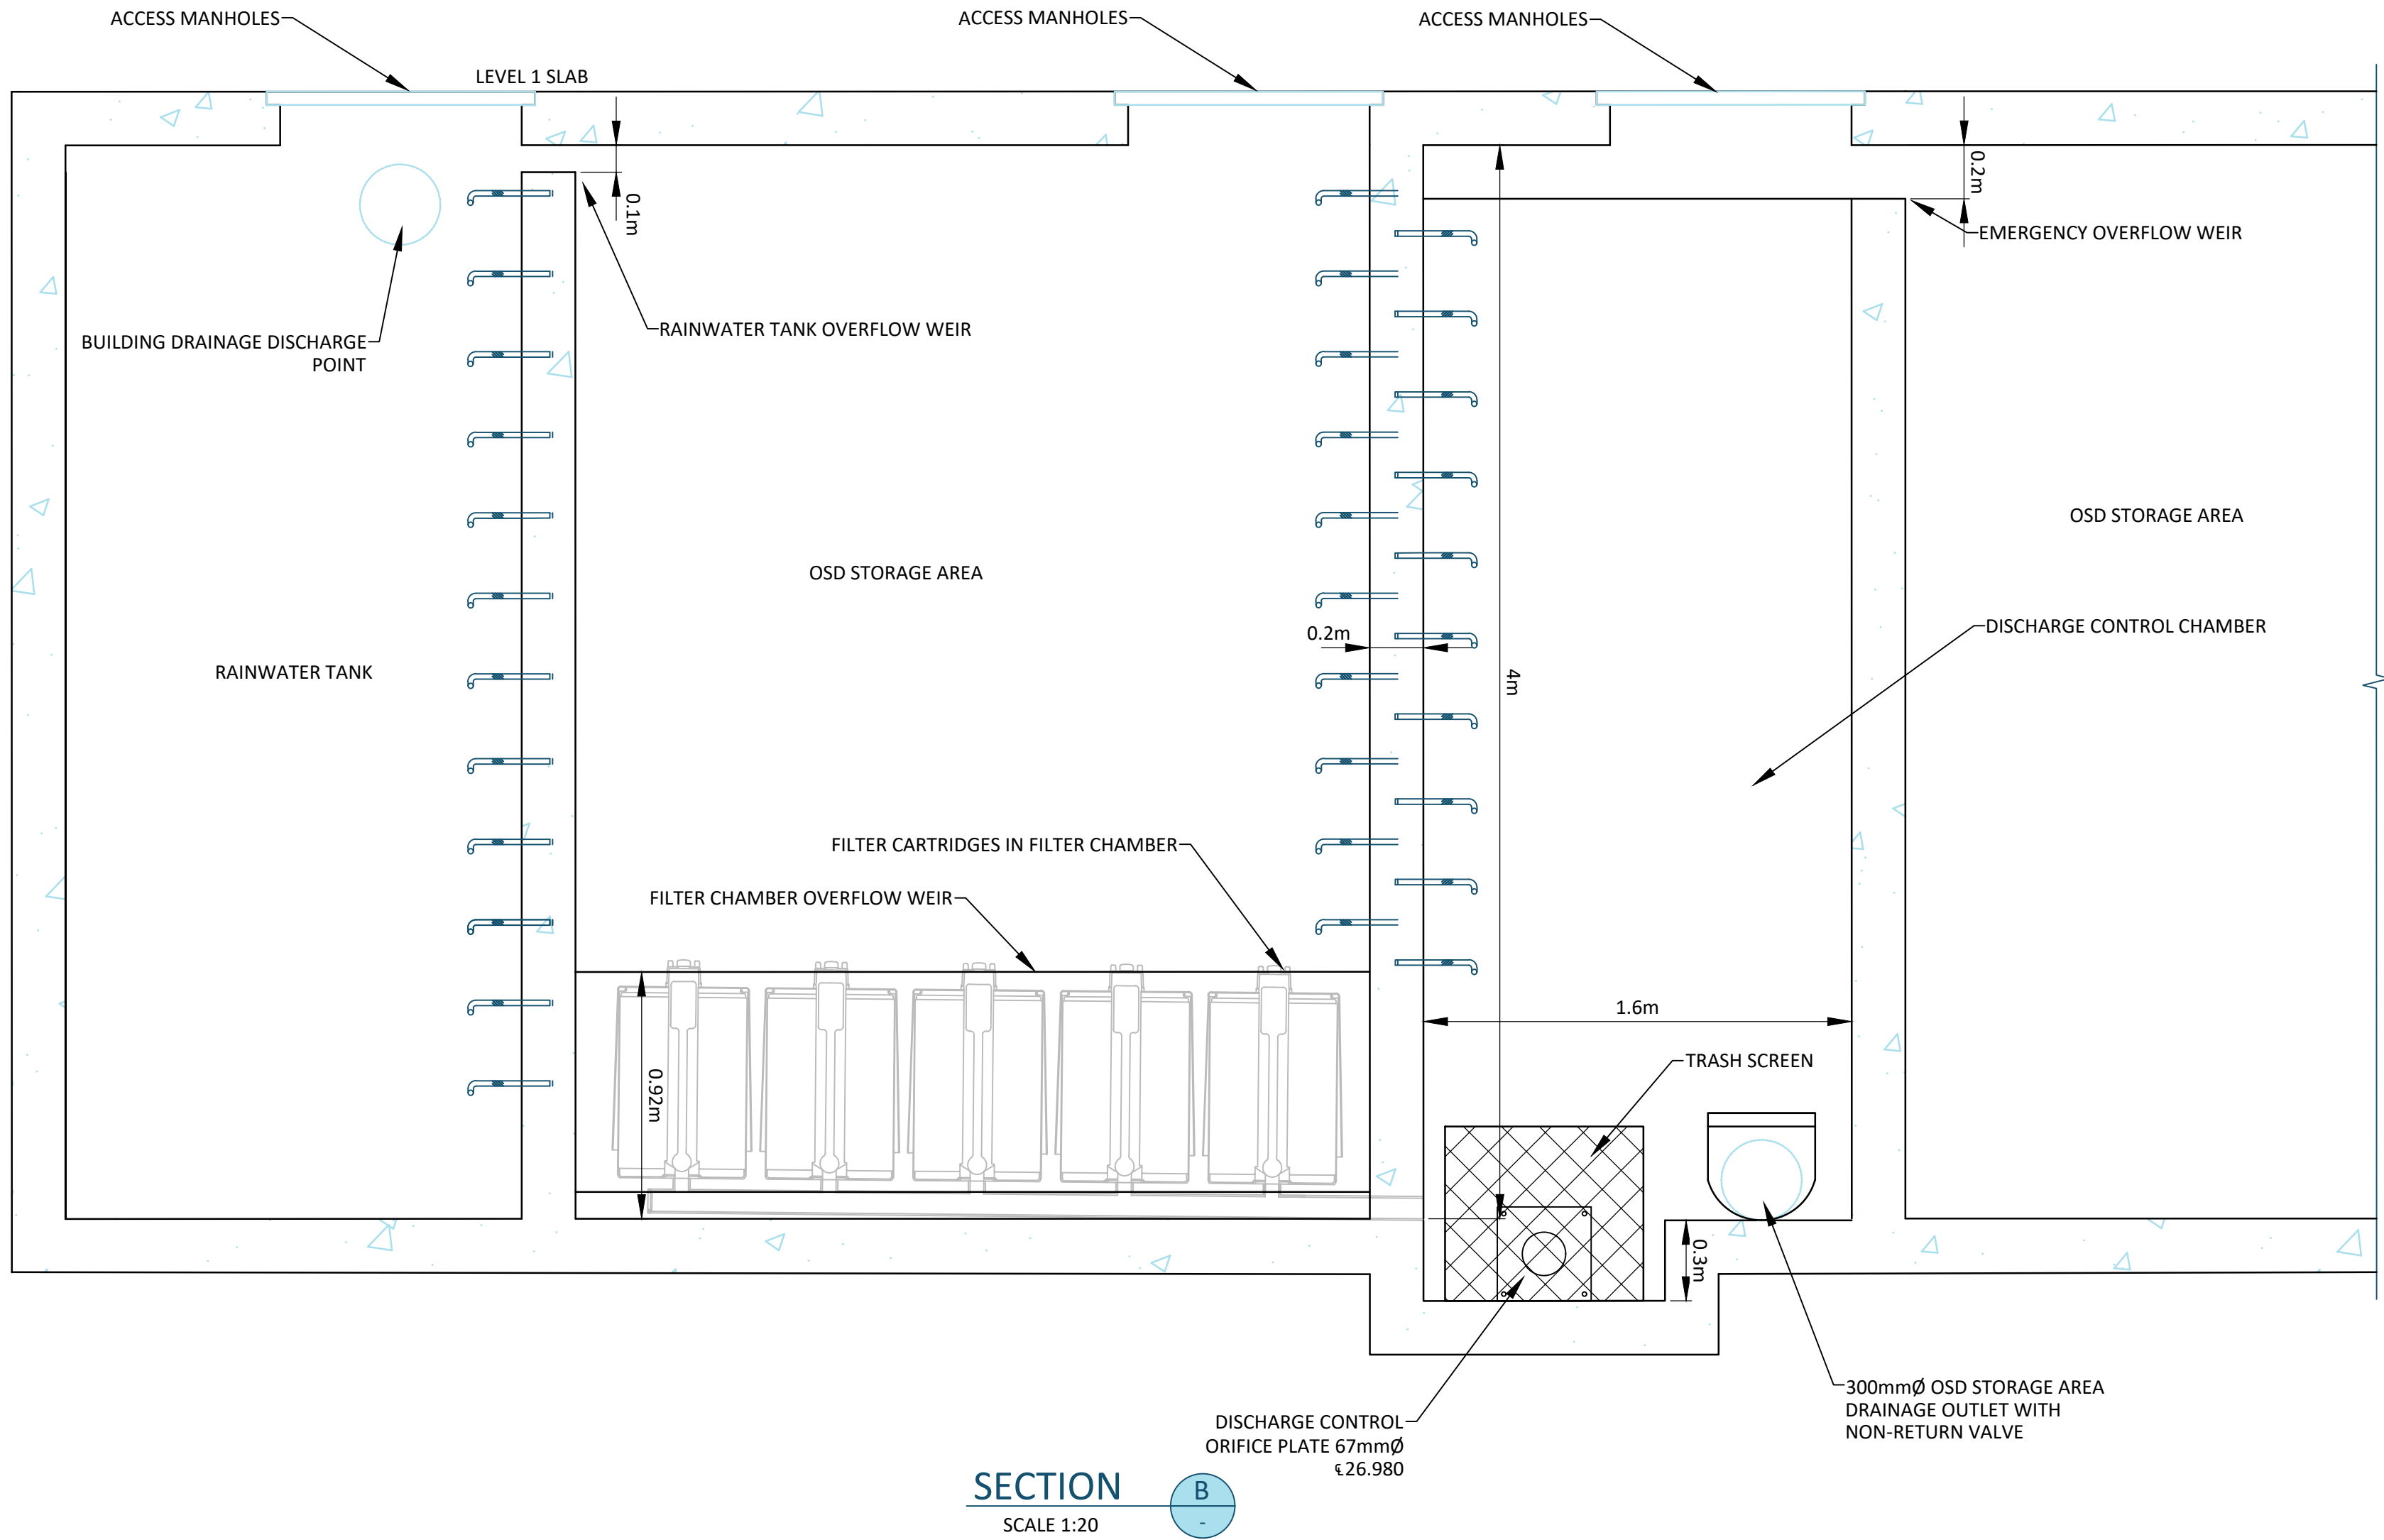

B	ISSUED FOR DEVELOPMENT APPLICATION	IH	IH	2303.23
A	ISSUED FOR DEVELOPMENT APPLICATION	IH	IH	13.03.23
REV	DESCRIPTION	DRAWN	APP'D	DATE

URBAN PROPERTY GROUP	SJB ARCHITECTS
CLIENT	ARCHITECT

160-172 LORD SHEFFIELD CIRCUIT PENRITH	STORMWATER MANAGEMENT DETAILS - SHEET 2
PROJECT	TITLE

enscape studio	PRELIMINARY NOT FOR CONSTRUCTION		
	AS NOTED	0209	C-11
tel 0411 267 151 info@enscapestudio.com.au ABN 91 649 181 171	SCALE @ A1	PROJECT No	DRAWING No
			B

0209-C-11.dwg

23/03/2023 12:12:50 PM