

[illegible]

Planning 173 Sussex Street, Sydney NSW 2000 02 9556 4992	Ethos Urban
Traffic Suits 17-22, Level 17, 1 Castlereagh Street, Sydney NSW 2000 02 9003 6901	Ason Group
Landscape Suite 5/8, 225 Mount Street, Ultimo NSW 2007 02 9003 7027	Environmental Partnership
Civil Engineering 0411 267 151	Enscape Studio
Waste 110/116 Conribury Road, Barksdale NSW 2200 1300 495 374	Elephants Foot
Access 120, 11-13 Deane Street, Burnwood NSW 2134 02 8519 4914	Access Link Consulting



NOTE: REFER TO LANDSCAPE ARCHITECT'S DOCUMENTATION FOR ALL LANDSCAPING INFORMATION.

LOT SUBDIVISION LEGEND

COMMUNITY DEVELOPMENT

LOT 1, 2, 3

COMMUNITY PROPERTY

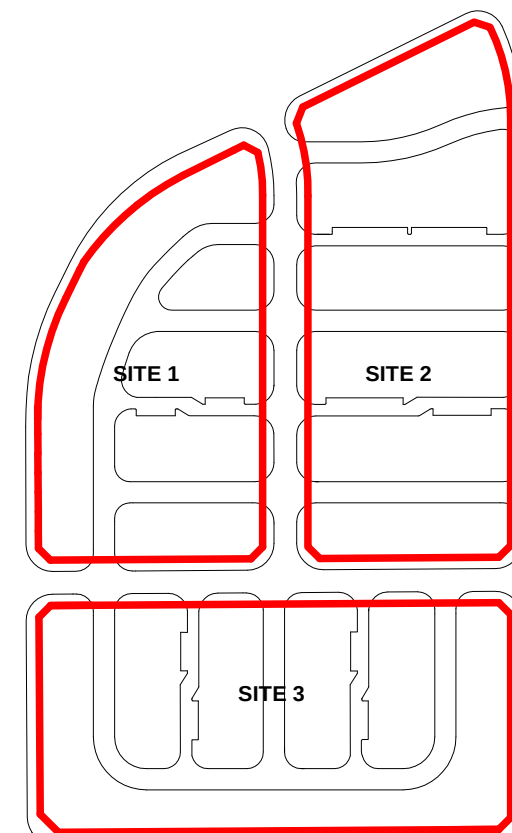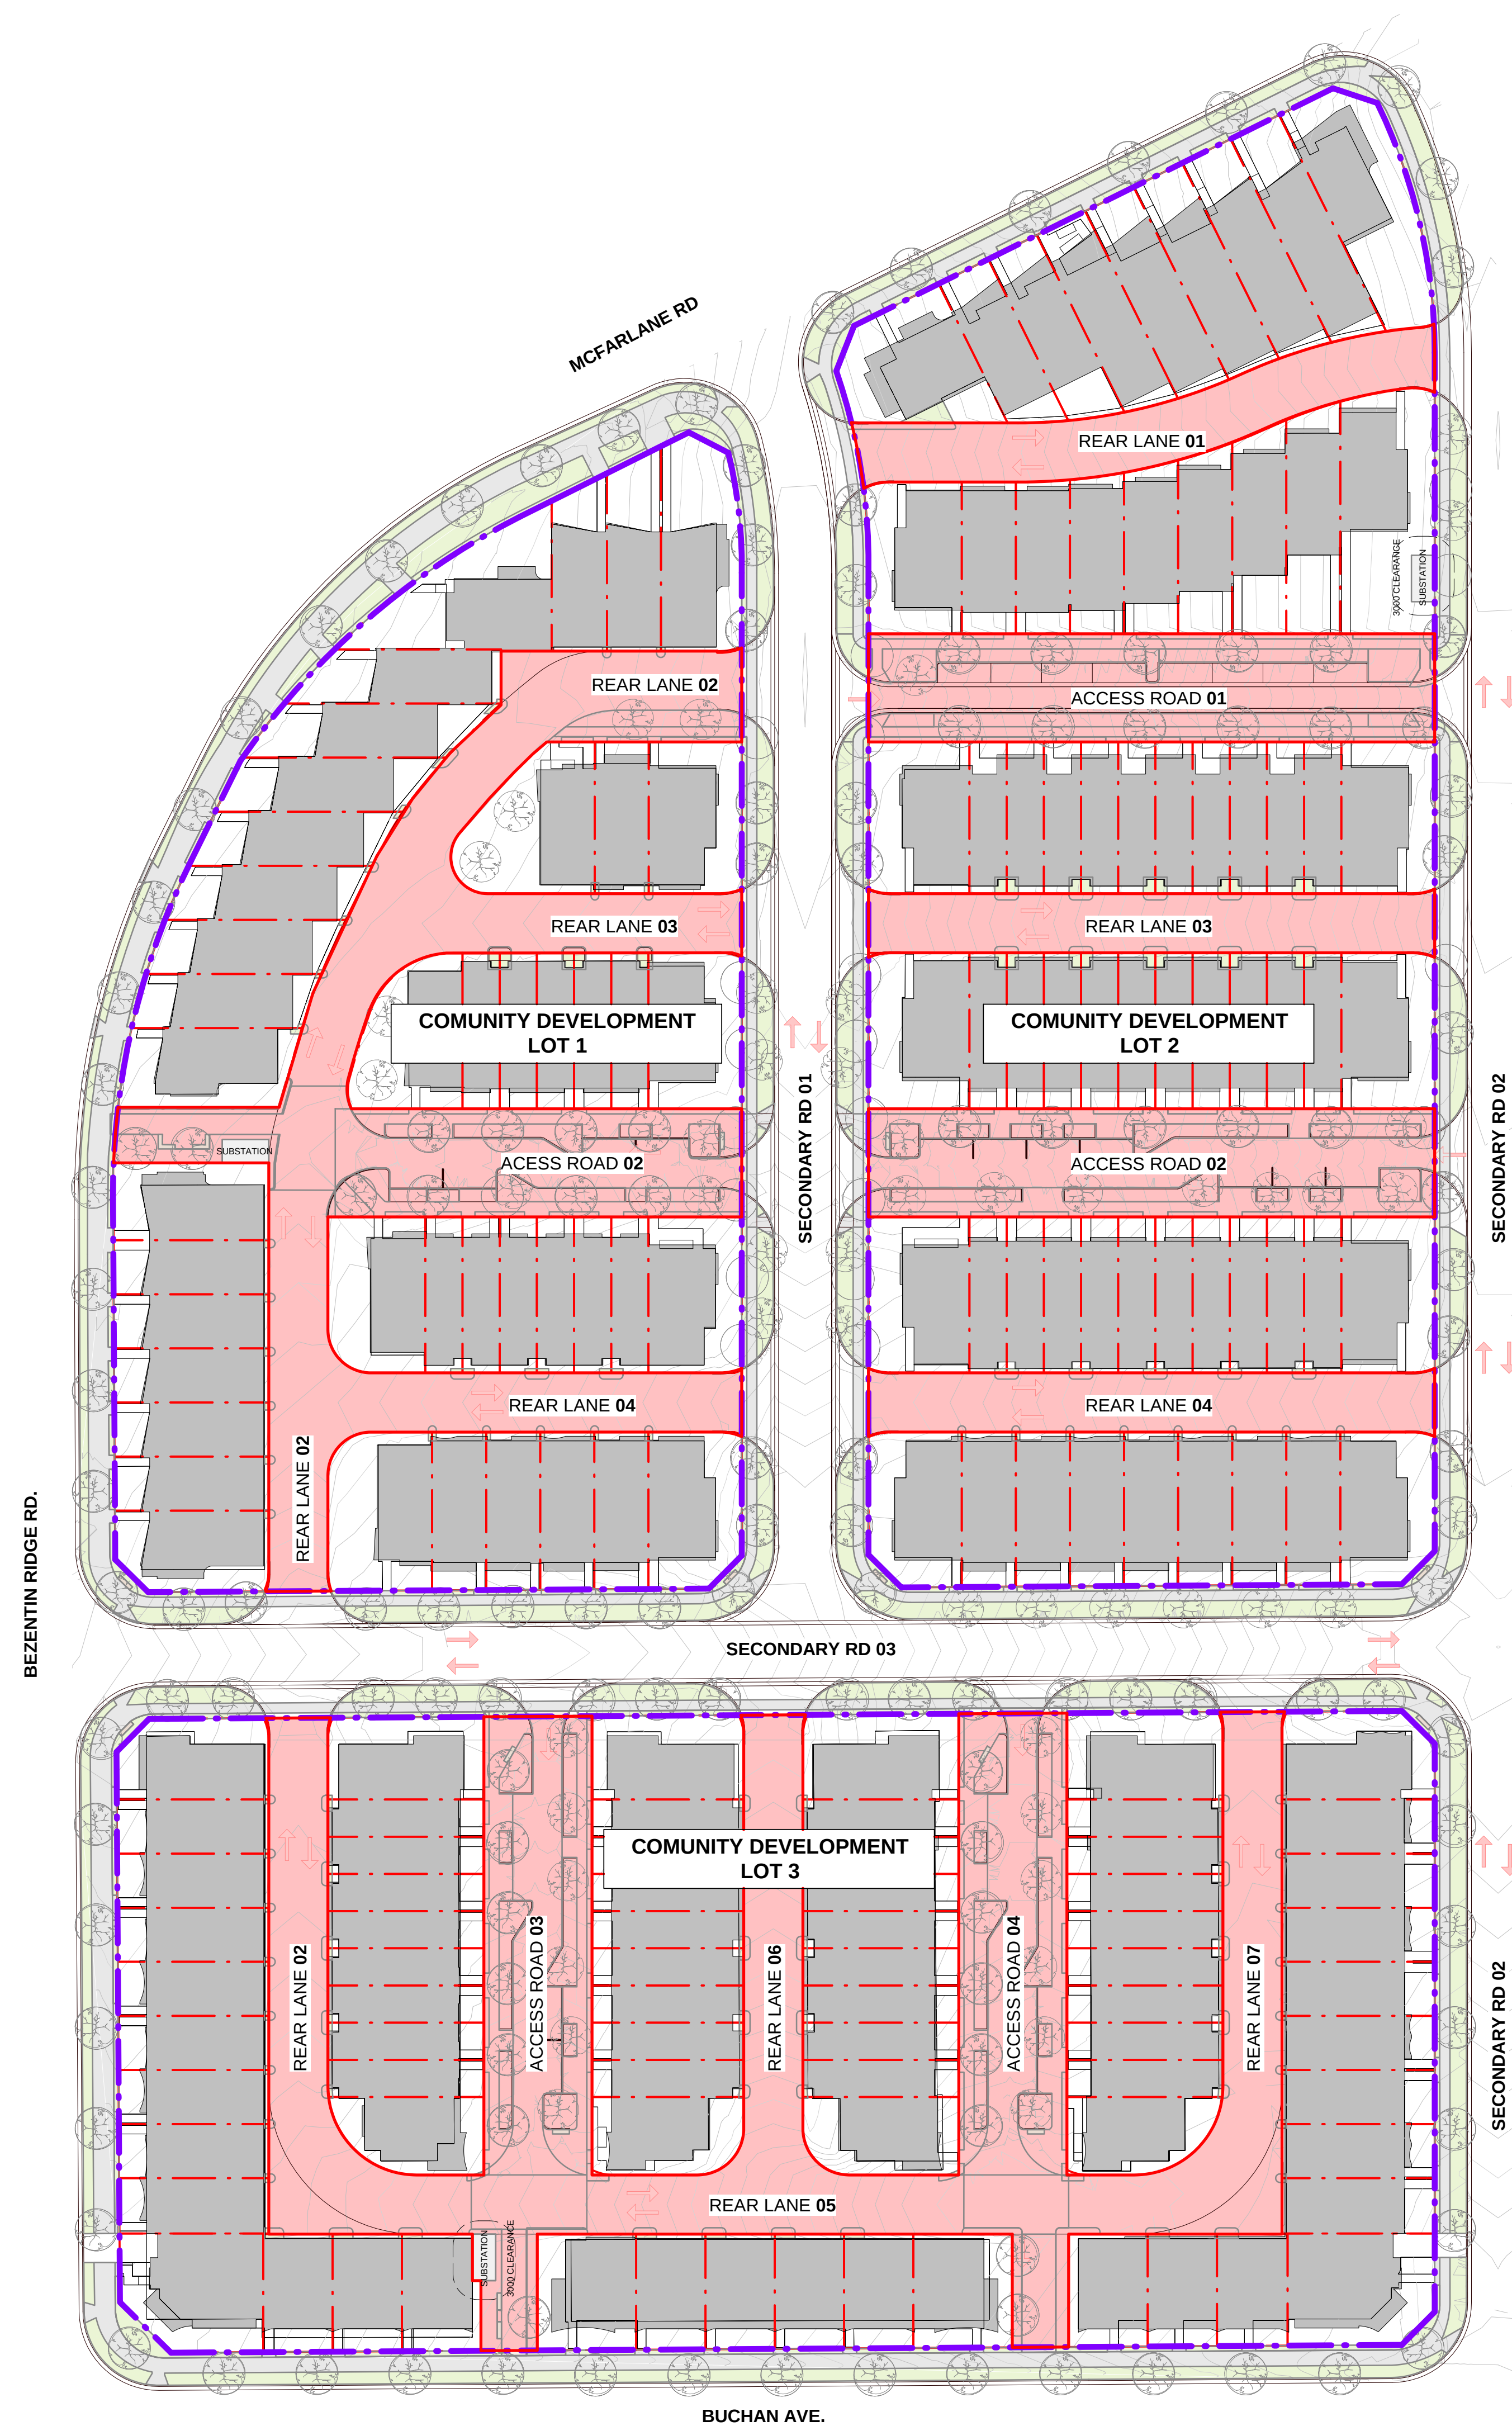

KEY PLAN

Cox Architecture
70 George Street, The Rocks (Taliawoladah)
Sydney, NSW 2000, Australia
T + 61 2 9267 9599
F + 61 2 9264 5844
www.coxarchitecture.com.au

Nominated Architects
Joe Agius no. 6491
Russell Lee no. 6367

C O X

Client **URBAN PROPERTY GROUP**

Project No. 221123.00

Project EDMONDSON PARK SITES 1-3

BUCHAN AVE, EDMONDSON PARK,
2174 NSW AUSTRALIA

Drawing Title
PROPOSED PLAN OF SUBDIVISION
(COMMUNITY TITLE)

Document Control Status:

NOT FOR CONSTRUCTION -
DEVELOPMENT APPLICATION

Co-ordinated: Drawn:

Project Architect:	Scale:
MB	As indicated @ A0

Project Director:	Date:
RJ	29.09.23

Drawing Number: _____ Revision: _____

DA-11-03 A