

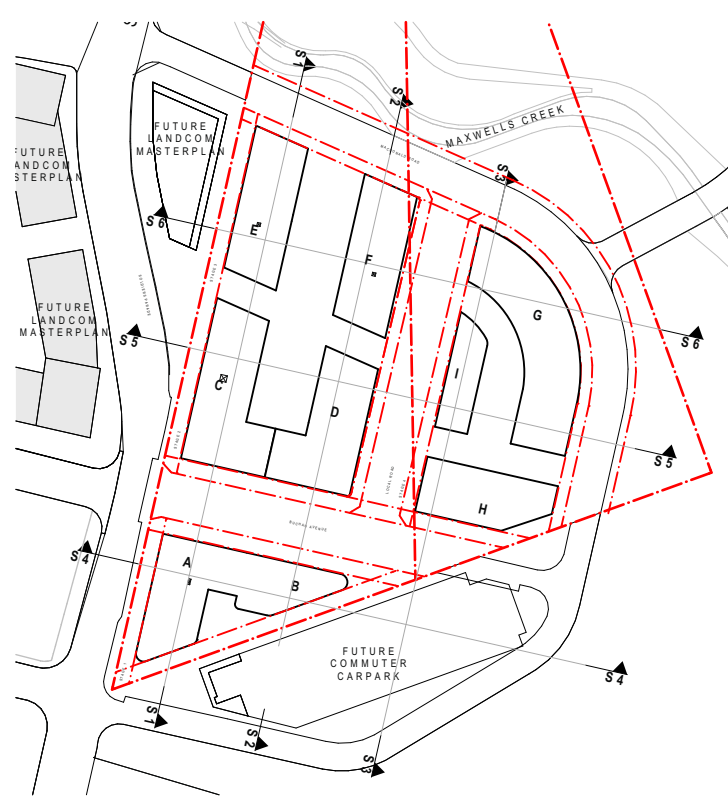


S1 OVERALL SECTION 1
SCALE: 1:300@A0

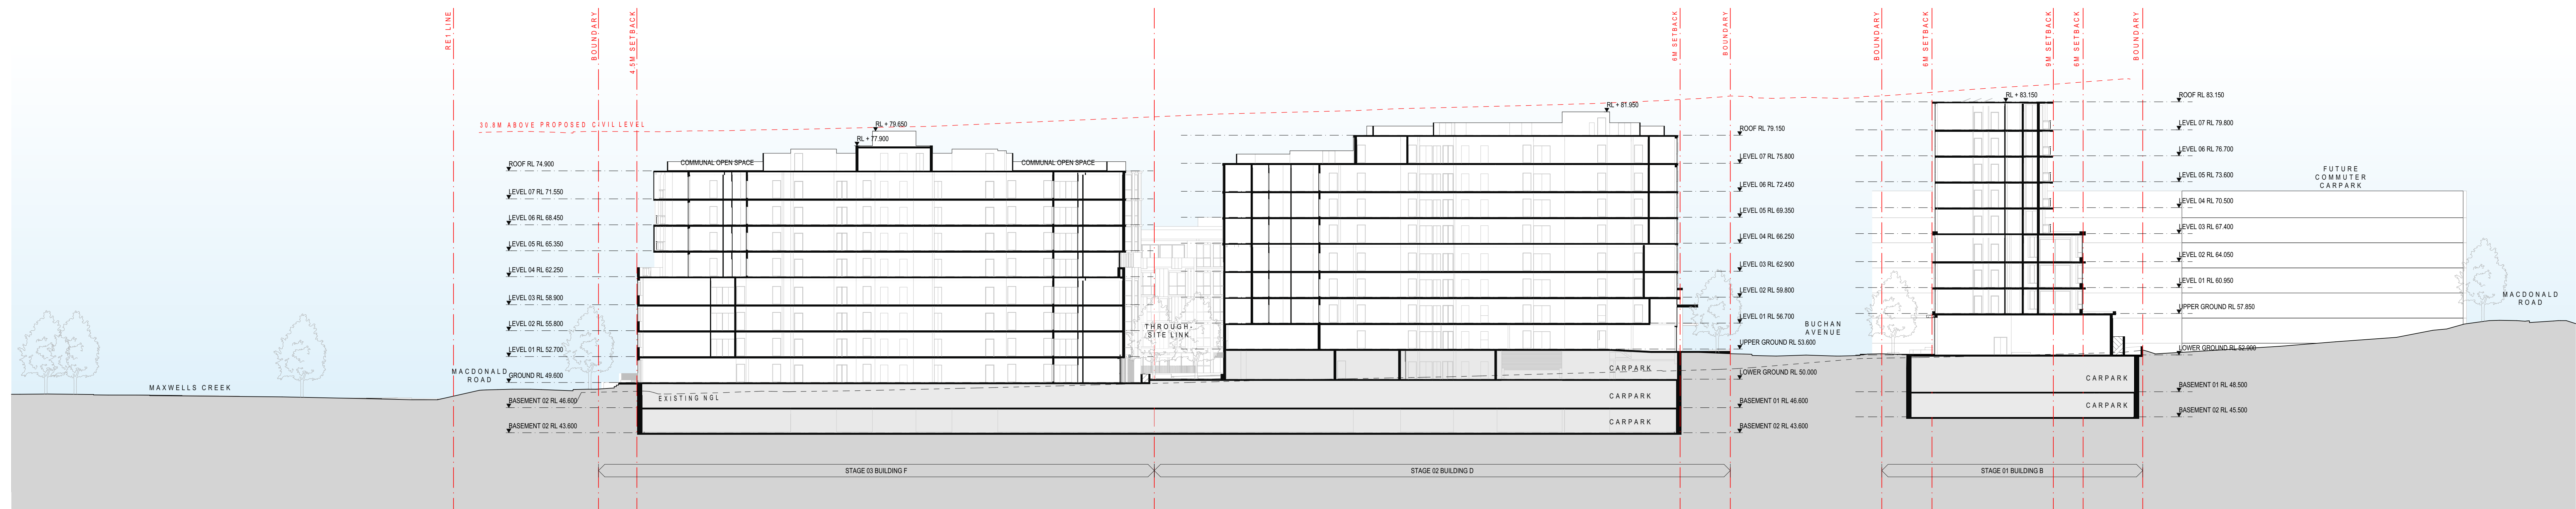

S2 OVERALL SECTION 2
SCALE: 1:300@A0

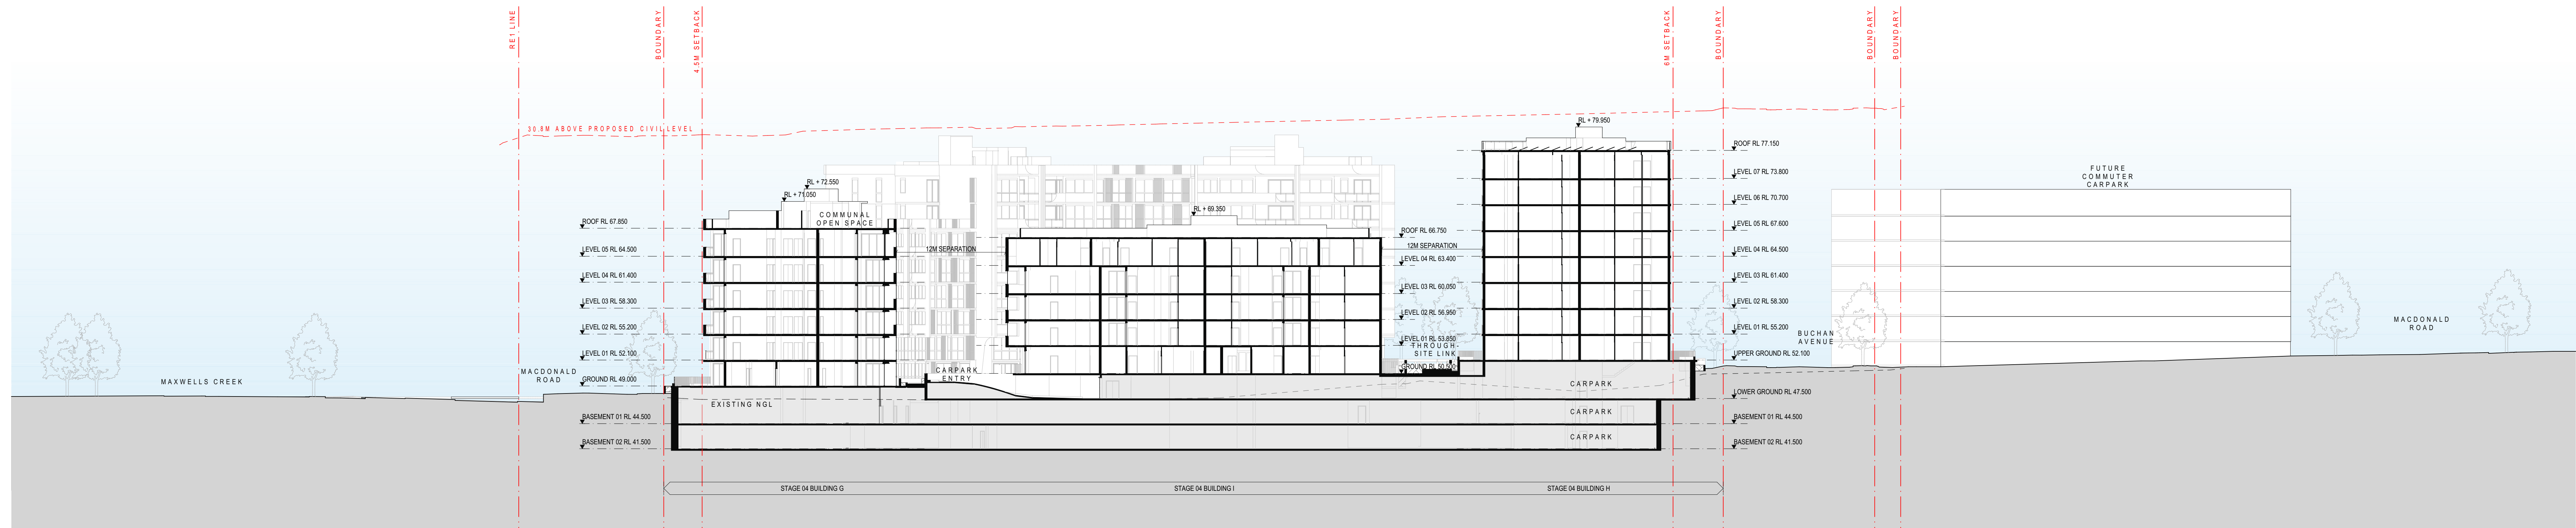

S3 OVERALL SECTION 3
SCALE: 1:300@A0

CONSULTANTS		
PLANNER	☐ ABC PLANNING	(02) 9318 4879
CIVIL	☐ STANTEC	8484 7936
TRAFFIC	☐ TRAFFIC	(02) 8324 6780
WASTE MANAGEMENT	☐ ELEPHANT FOOT	1300 435 274
LANDSCAPE ARCHITECT	☐ A TOTAL CONCEPT	(02) 9897 5122
ACCESS	☐ MORRIS GOING ACCESS CONSULTING (MGAC)	(02) 9683 3922
STRUCTURAL	☐ CAPITAL ENGINEERING CONSULTANTS (CEC)	9606 0121
SERVICES	☐ WALKER BAI	1800 397 000
BCA	☐ MCKENZIE GROUP	(02) 8298 6800
BASIX	☐ SLR CONSULTING	1300 436 443
SURVEY	☐ BATHAL IN-HOUSE	(02) 8438 2465

PROJECT
164 - 170 CROATIA
AVENUE,
EDMONDSON PARK
NSW AUSTRALIA

DRAWING TITLE
**OVERALL SECTIONS -
SHEET 1**

FOR DA SUBMISSION

DATE 28/10/2022	PLOT DATE 28/10/2022	SCALE 1:300 @A0	
DRAWN IC	CHECKED G.H., Z.K.		

20620

In accepting and utilizing this document the recipient agrees that Plus Architecture Pty. Ltd. ACN 800080331, retain all common law, statutory law and other rights including copyright and intellectual property rights. The recipient agrees not to use this document for any purpose other than its intended use, to waive all claims against Plus Architecture resulting from unauthorized changes, or to reuse the document on other projects without the prior written consent of Plus Architecture. Under no circumstances shall transfer of this document be deemed a sale. Plus Architecture makes no warranties if fitness for any purpose. The Builder/Contractor shall verify job dimensions prior to any work commencing. Figure dimensions shall take precedence over scaled work.

DRG. NO.
PLA-DA-3000
REVISION
A