





1

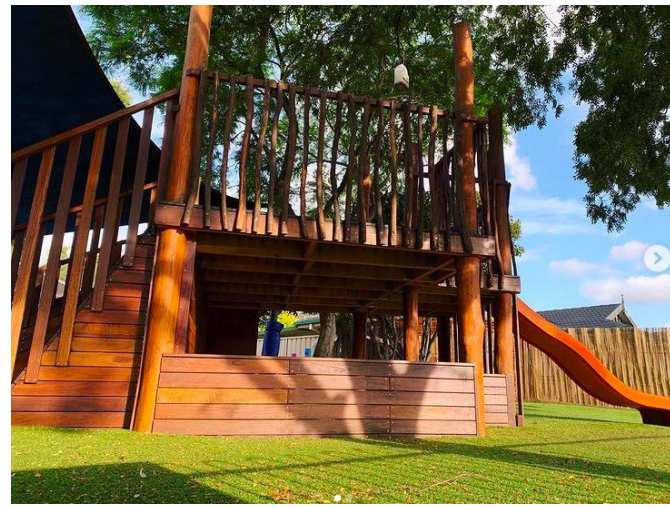

2

Legend

1. Sandpit with timber or stone surrounds
2. 0.9m high fort with slides, cargo net and stairs
3. Log seat nook
4. Stepping stones through planting
5. Garden beds
6. Pathway to be kept clear

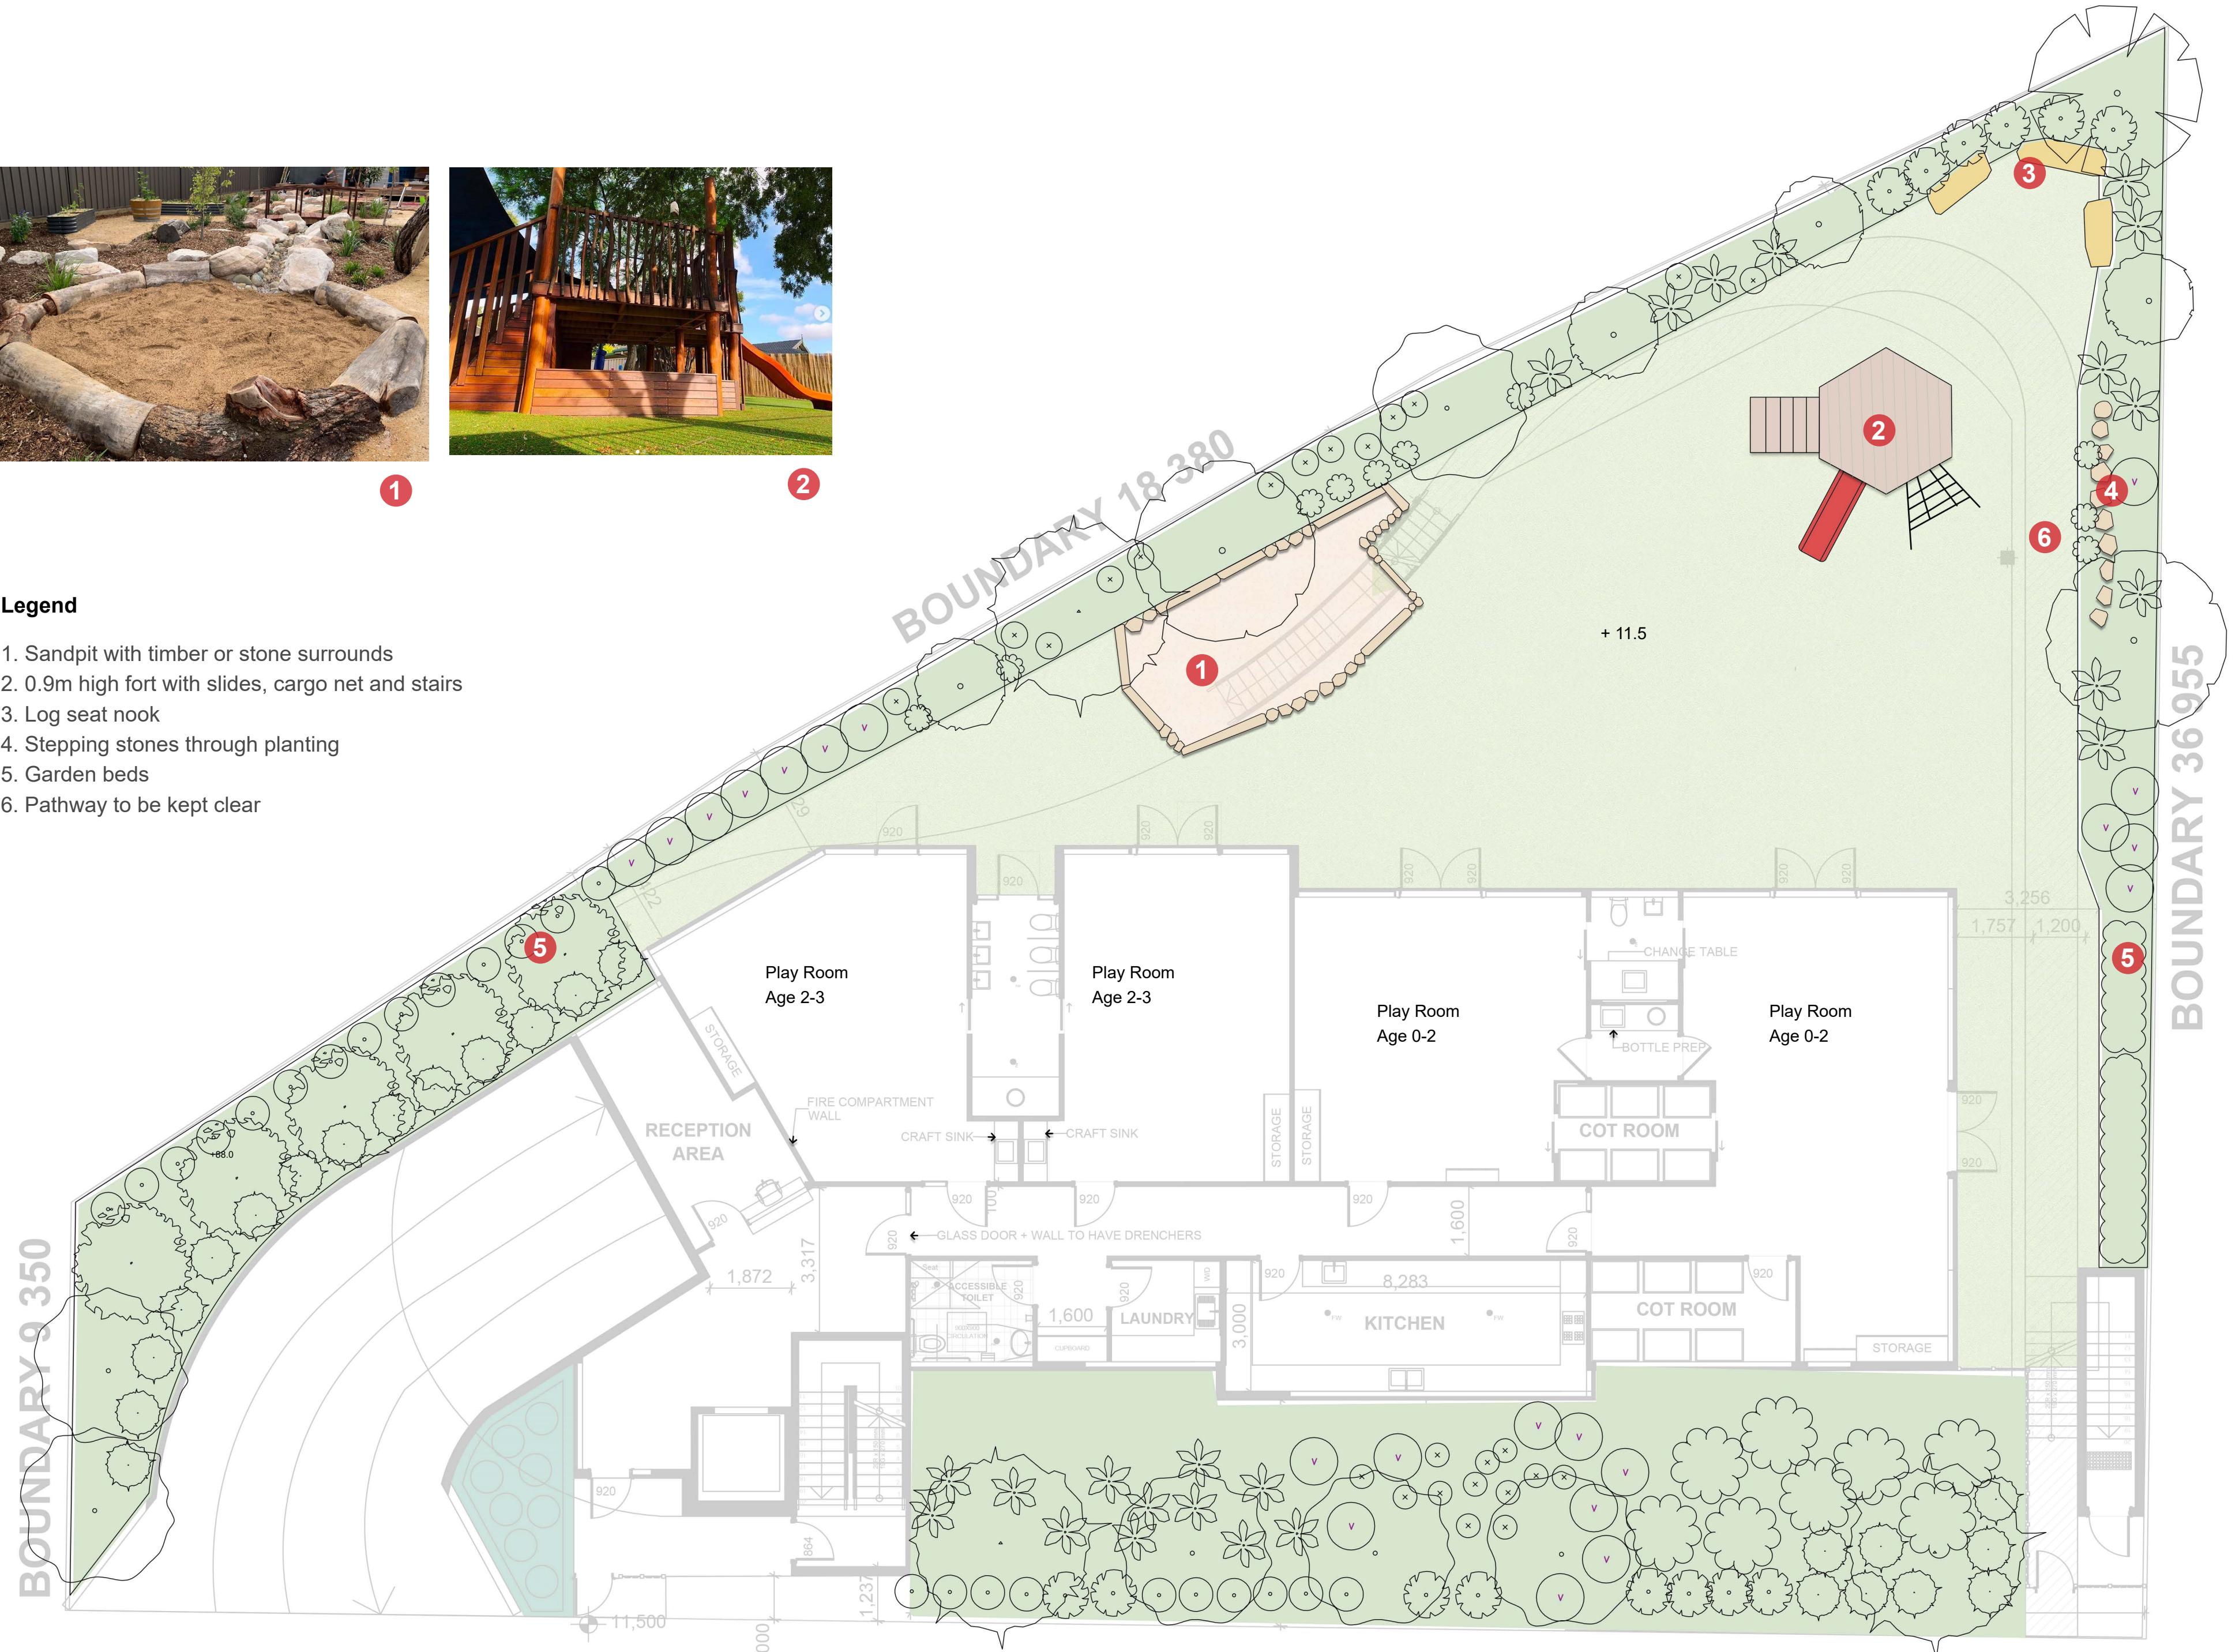

Edible Kids Gardens
1 Forest Lane, Bowral, NSW 2576
ABN 95606307046

Stephen Webb, Landscape Architect
Phone 0401 534 476

Project Name
Childcare Centre at Warwick Farm

Drawing Title: Concept Plan - LG

Scale: 1:150 @ A2

Address
73 LACHLAN STREET, WARWICK FARM

Date: 11.2022

Page: 1/6 pages

0 1 5m



-  AJ

 CC

 ER

 LN

 LP

 TR
- Acer japonicum 'Acontifolium'

Cercis Canadensis

Elaeocarpus reticulatis

Lagerstroemia 'Natchez'

Leptospermum polygalifolium '

Tristaniopsis 'Luscious'
-  AA

 BS

 CA

 CV

 DC

 EK

 LT

 PE

 RO

 TA

 VH

 WF
- Ajuga australis

Banksia Spinulosa

chrysocephalum apiculatum

Callistemon viminalis

Dianella Caruela

Erigeron karvinskianus

Lomandra 'Tanika'

Poa labillardieri 'Eskdale'


Rosmarinus officinalis

Themeda Australis


Viola hederacea

Westringia fruticosa



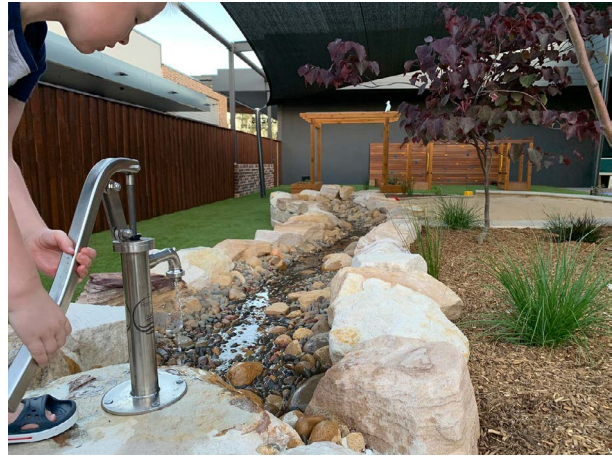

1

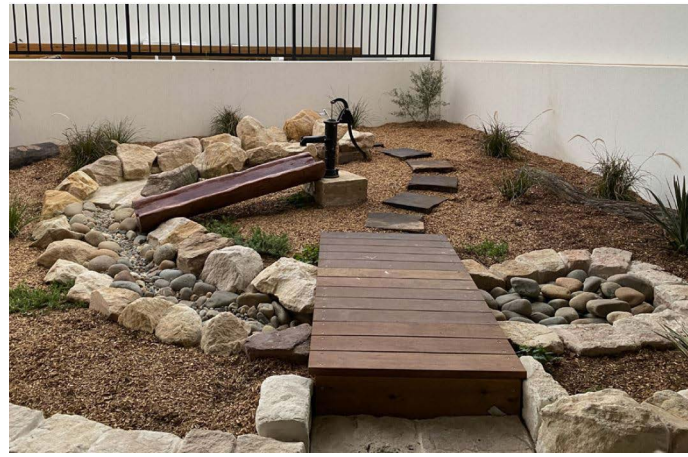

1




5

Legend

- 1. Jetty, creek with hand pump and river sand play at end of creek with log seats to retain. Planter to side
- 2. "Tree house" decks, steps up and climbing wall between Level 1 and 2 through opening. With slide onto impact rated surfacing.
- 3. Sandpit with brick surrounds and stone paver capping
- 4. "Ninja warrior" Climbing wall
- 5. Hardwood tables and logs seats in paved area
- 6. "Tree house" spiral steps as steps up between Level 1 and 2 through opening



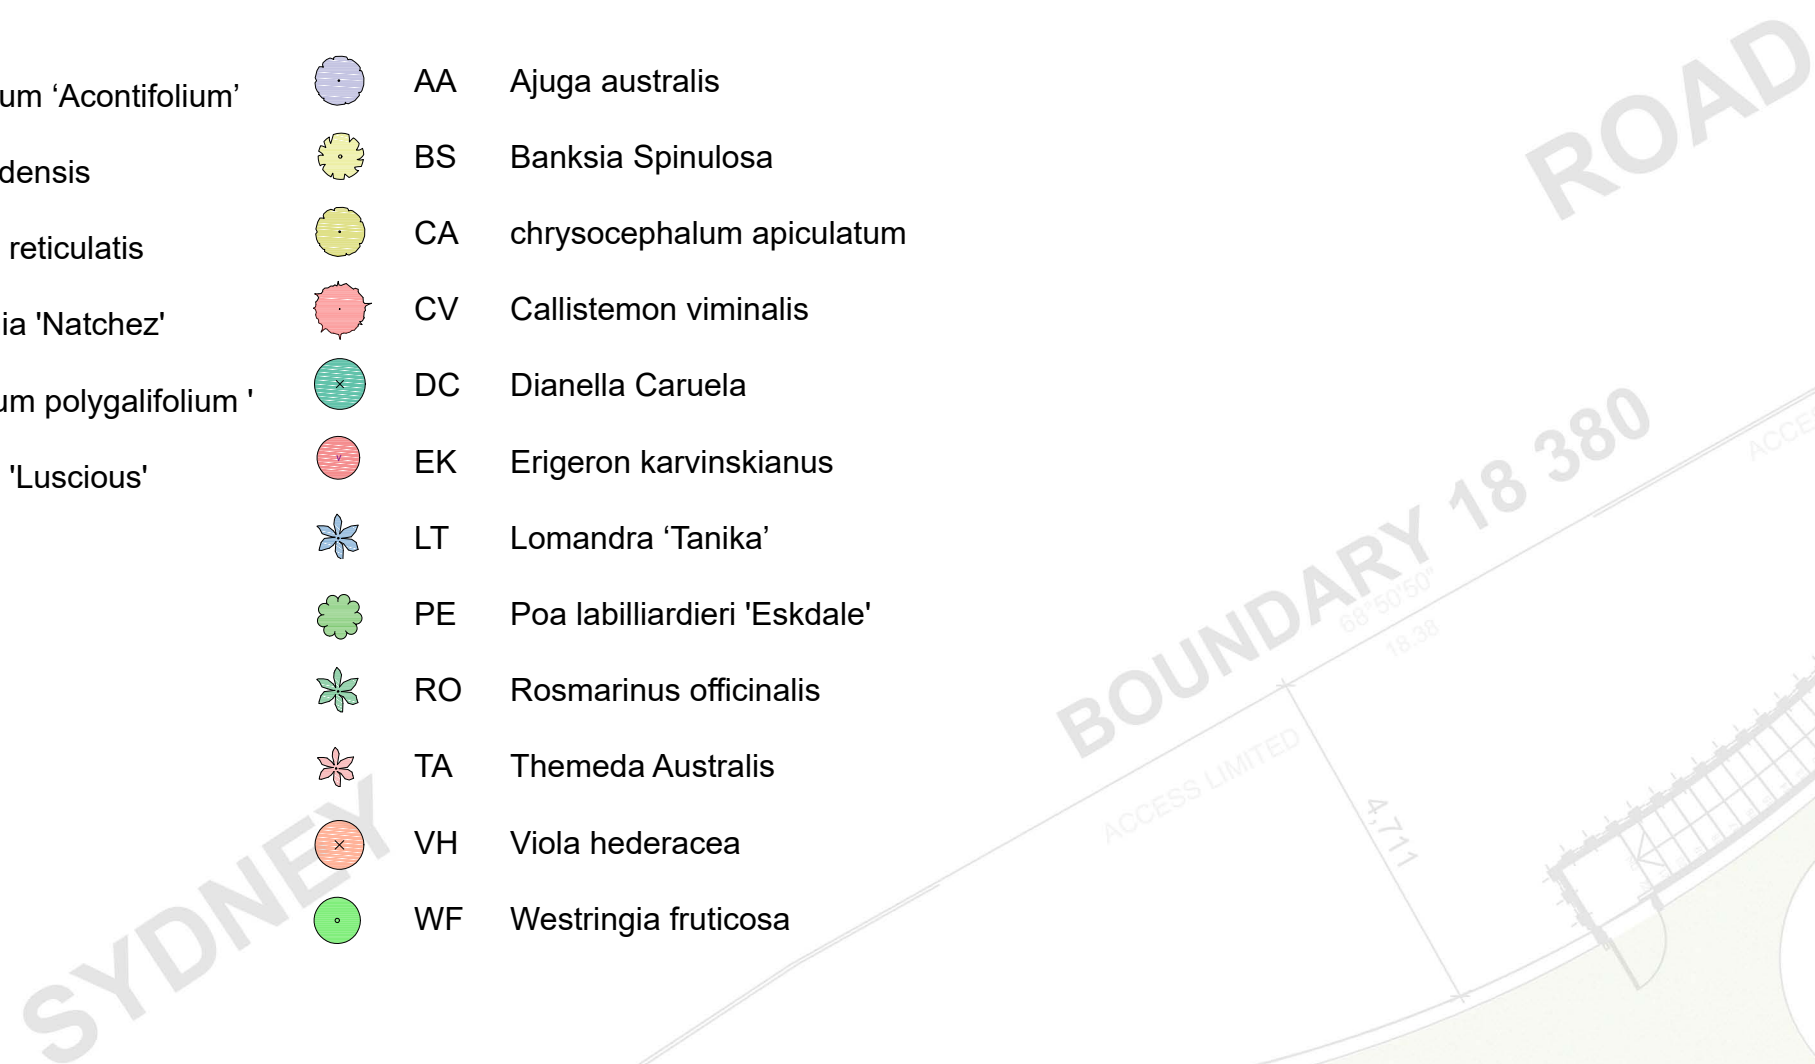




1

2

6

Legend

- 1. Overlapping logs & slalom logs as balancing challenge
- 2. Platform with log stairs up, cargo net, connected to balancing challenge via notched log “stairs”
- 3. “Tree house” decks & steps up between Level 1 and 2 through opening. With tunnel slide onto impact surfacing
- 4. Low deck encircled by log poles, with log steps up
- 5. Sandpit with timber surrounds and deck / cubby and planter box
- 6. “Tree house” from Level 1 connected to fort with log ladder, fireman’s pole, and stairs

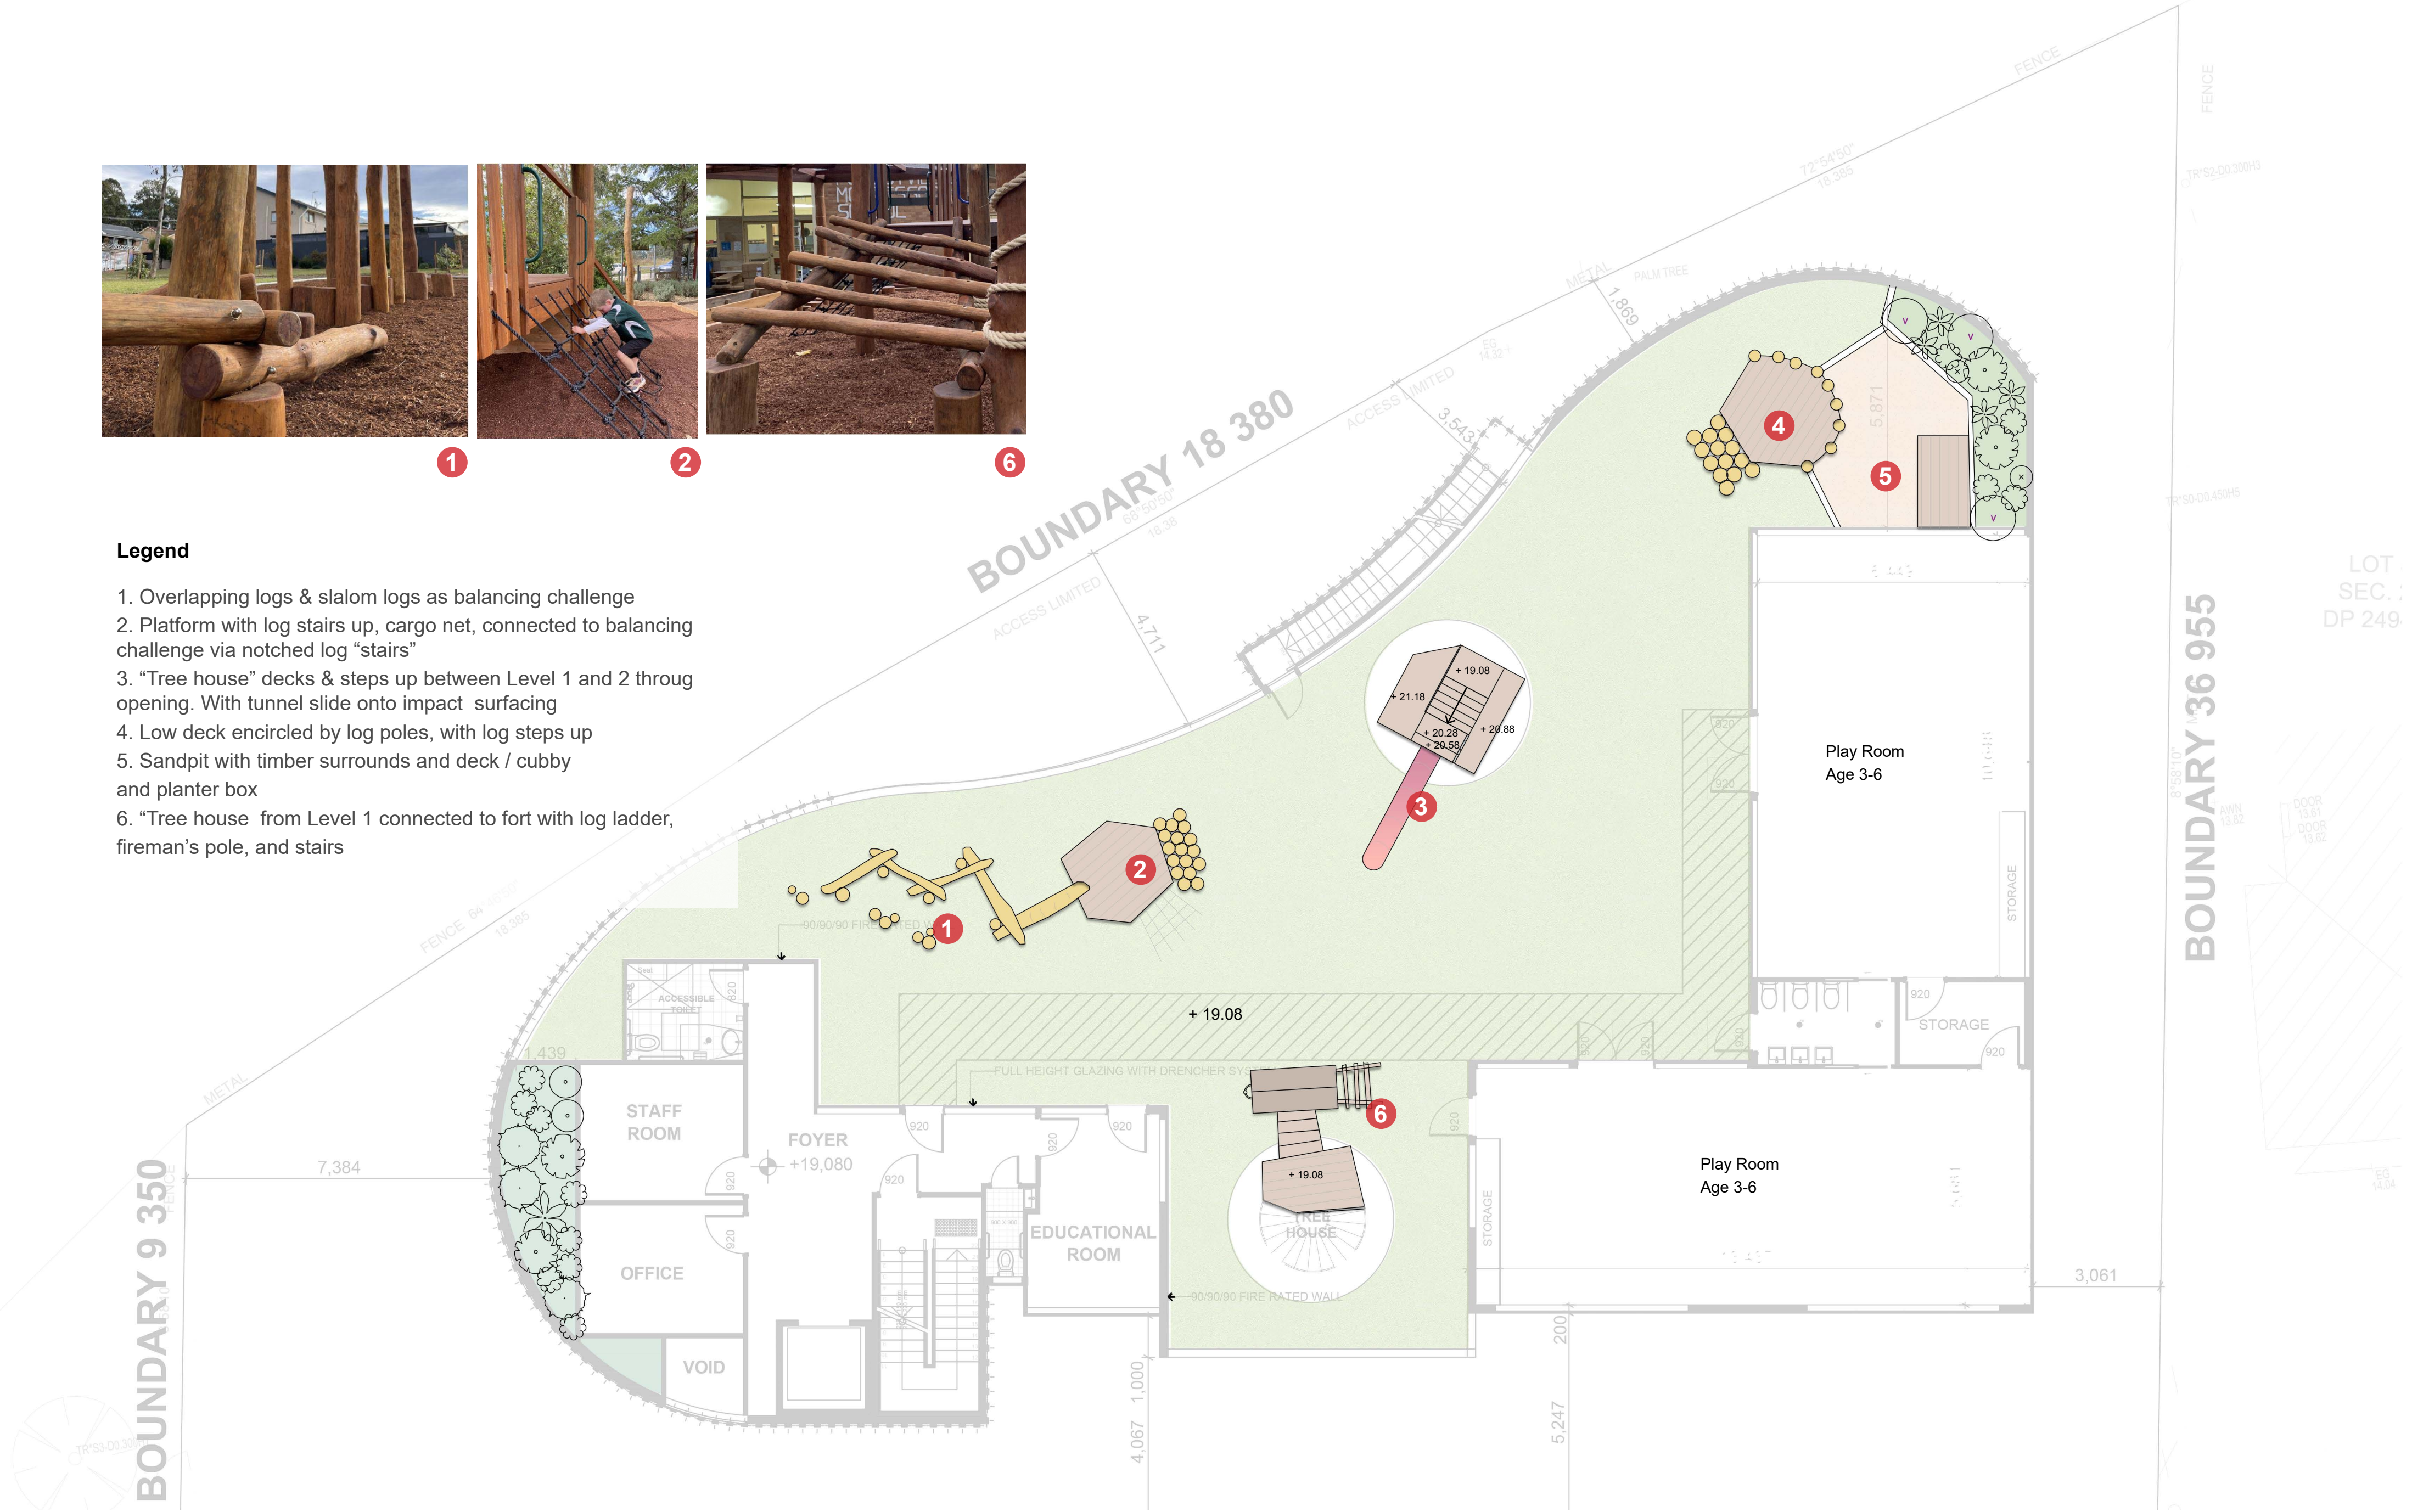

Edible Kids Gardens
1 Forest Lane, Bowral, NSW 2576
ABN 95606307046
Stephen Webb, Landscape Architect
Phone 0401 534 476

Project Name
Childcare Centre at Warwick Farm


Drawing Title: Concept Plan - L2

Scale: 1:150 @ A2

Address
73 LACHLAN STREET, WARWICK FARM

Date: 11.2022

Page: 5/6 pages

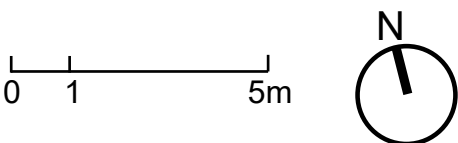

PLANTING SCHEDULE						
SYM	Botanical Name	Common Name	Mature Height	Mature Width	Pot Size	QTY
TREES						
AJ	<i>Acer japonicum</i> 'Acontifolium'	Janpanese maple	4m	4m	75L	1
CC	<i>Cercis Canadensis</i> 'forest pansy'	Forest Pansy	5m	5m	75L	3
ER	<i>Elaeocarpus reticulatis</i>	Blueberry Ash	15m	4m	75L	6
LN	<i>Lagerstroemia</i> 'Natchez'	Crepe Myrtle	8m	6m	75L	2
LP	<i>Leptospermum polygalifolium</i> 'Copper Glow'	Tea Tree	2m	2m	75L	4
TR	<i>Tristaniopsis</i> 'Luscious'	Water Gum	10m	5m	75L	5
SYM	Botanical Name	Common Name	Mature	Mature	Pot Size	QTY
Shrubs and Groundcover						
AA	<i>Ajuga australis</i>	Australian Bugle	0.6m	0.5m	150mm	6
BS	<i>Banksia Spinulosa</i>	Bush Candles	0.4m	1m	150mm	18
CA	<i>chrysocephalum apiculatum</i>	Yellow Buttons	0.2m	0.4m	150mm	3
CV	<i>Callistemon viminalis</i>	Bottlebrush	1.5m	1m	150mm	25
DC	<i>Dianella Caruela</i>	Blue Flax Lily	0.8m	0.6m	200mm	18
EK	<i>Erigeron karvinskianus</i>	Seaside Daisy	0.2m	1m	150mm	15
LT	<i>Lomandra</i> 'Tanika'	Spiny-head Mat Rush	0.6m	0.6m	150mm	4
PE	<i>Poa labillardieri</i> 'Eskdale'	Ornamental Grass	0.6m	0.6m	150mm	30
RO	<i>Rosmarinus officinalis</i>	Rosemary	1.2m	1m	150mm	7
TA	<i>Themeda Australis</i>	Kangaroo Grass	1m	1m	150mm	20
VH	<i>Viola hederacea</i>	Native Violet	0.2m	0.3m	150mm	14
WF	<i>Westringia fruticosa</i> 'Grey Box'	Costal rosemary	0.4m	0.6m	300mm	26

