



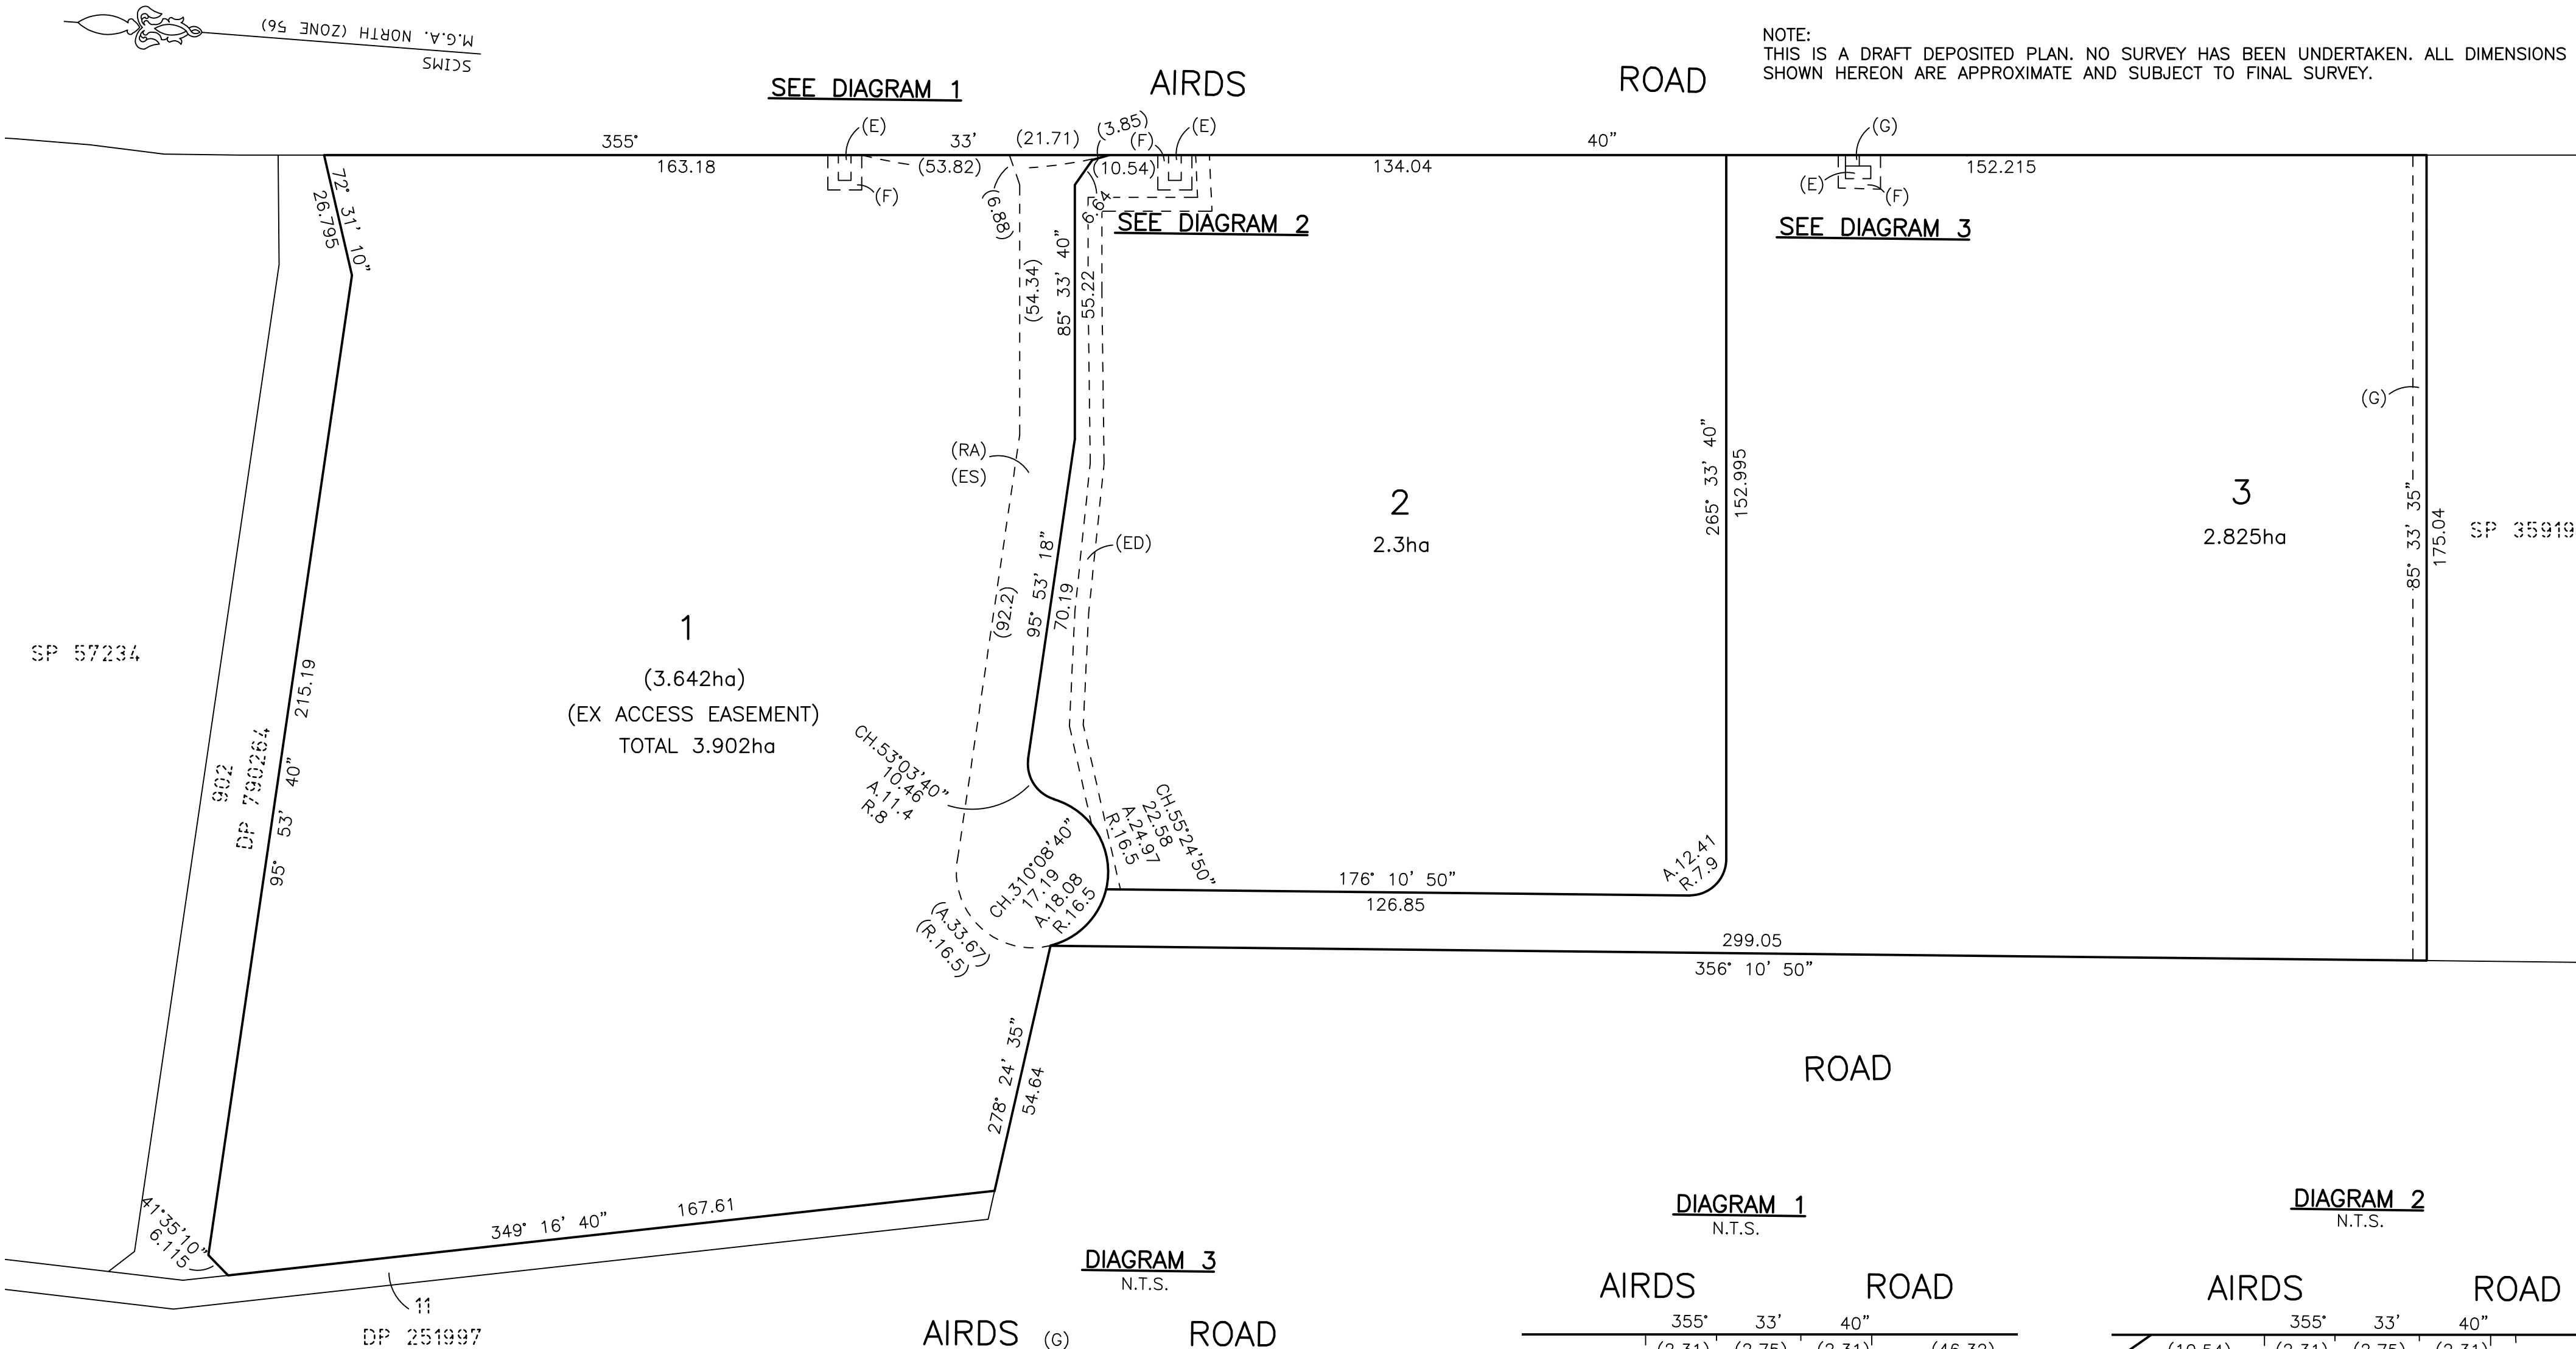

NOTE:
THIS IS A DRAFT DEPOSITED PLAN. NO SURVEY HAS BEEN UNDERTAKEN. ALL DIMENSIONS SHOWN HEREON ARE APPROXIMATE AND SUBJECT TO FINAL SURVEY.

CAMPBELLTOWN

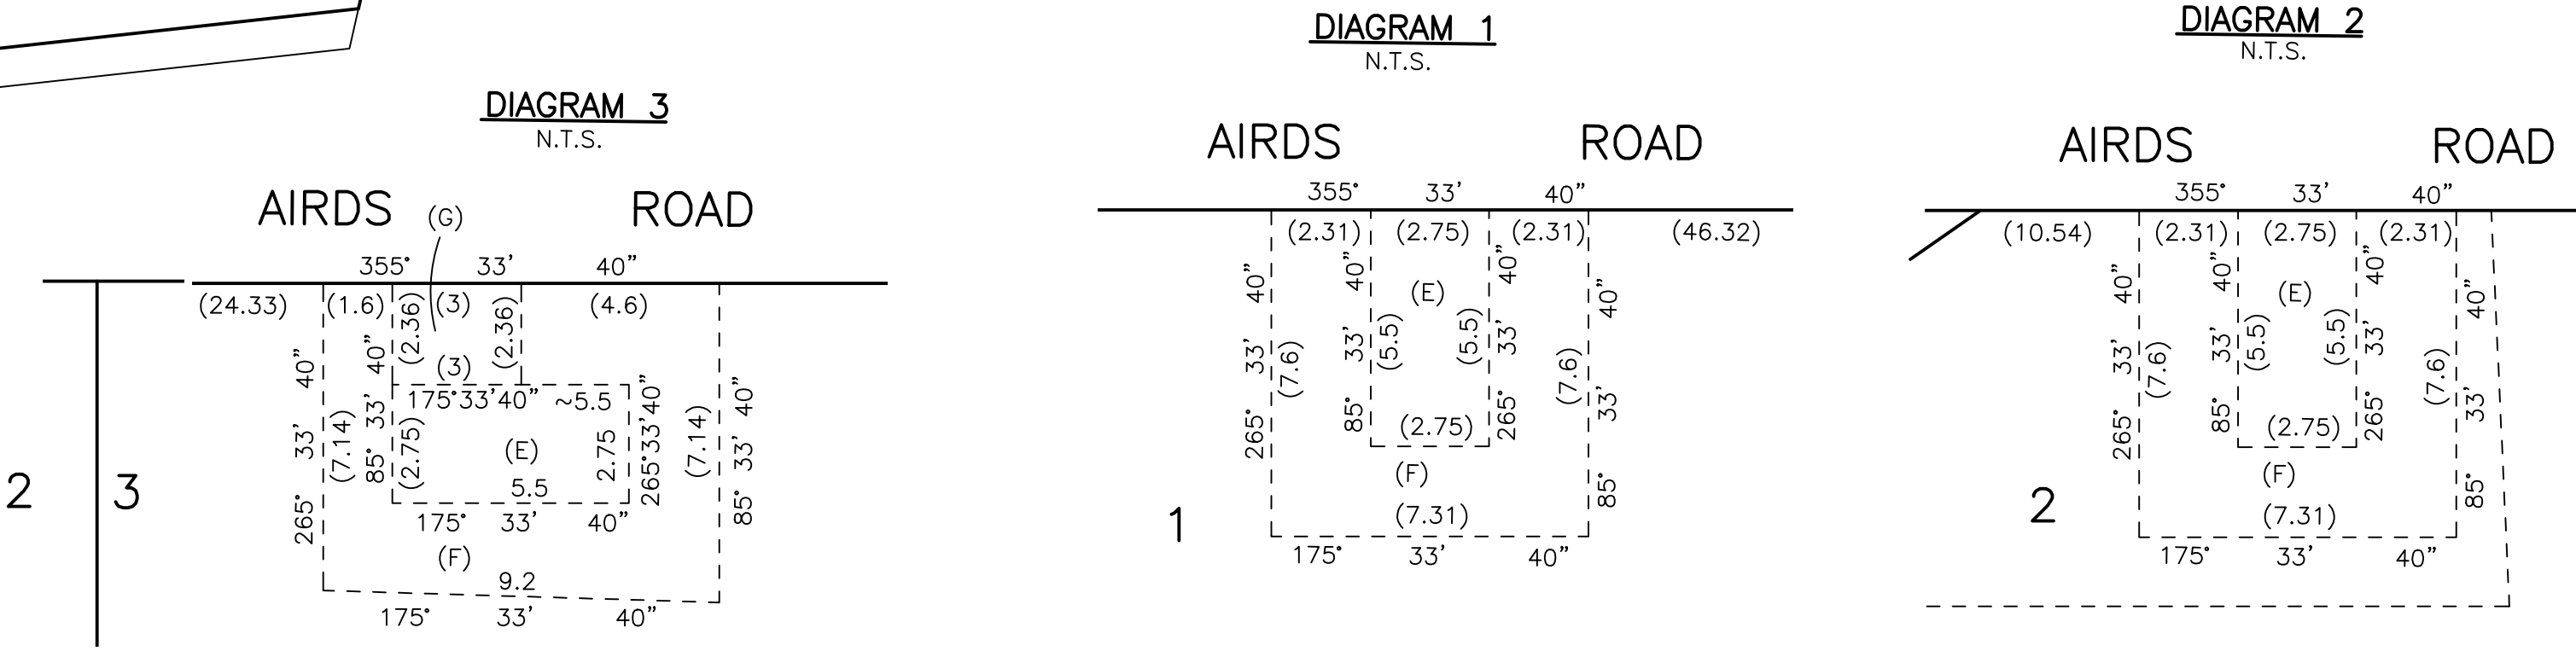

(RA) PROPOSED RIGHT OF CARRIAGEWAY 12 WIDE & VARIABLE WIDTH
(ES) PROPOSED EASEMENT FOR SERVICES 12 WIDE & VARIABLE WIDTH
(E) EASEMENT FOR PADMOUNT SUBSTATION 2.75 WIDE
(F) RESTRICTION ON THE USE OF LAND
(G) EASEMENT FOR UNDERGROUND CABLES 3 WIDE
(ED) PROPOSED EASEMENT FOR DRAINAGE OF WATER 3 WIDE

Surveyor: GREGORY K OXLEY
LandPartners PTY LTD
PO BOX 1144 DUNDAS 2117
Date of Survey: 24/11/2022
Surveyor's Ref: SY075559.000.4

PLAN OF SUBDIVISION OF LOT 12 IN DP251997, LOT 131
DP583995 AND LOT 213 DP 260735

LGA: CAMPBELLTOWN
Locality: MINTO
Subdivision No:
Lengths are in metres. Reduction Ratio 1:1000

Registered

DP DRAFT