


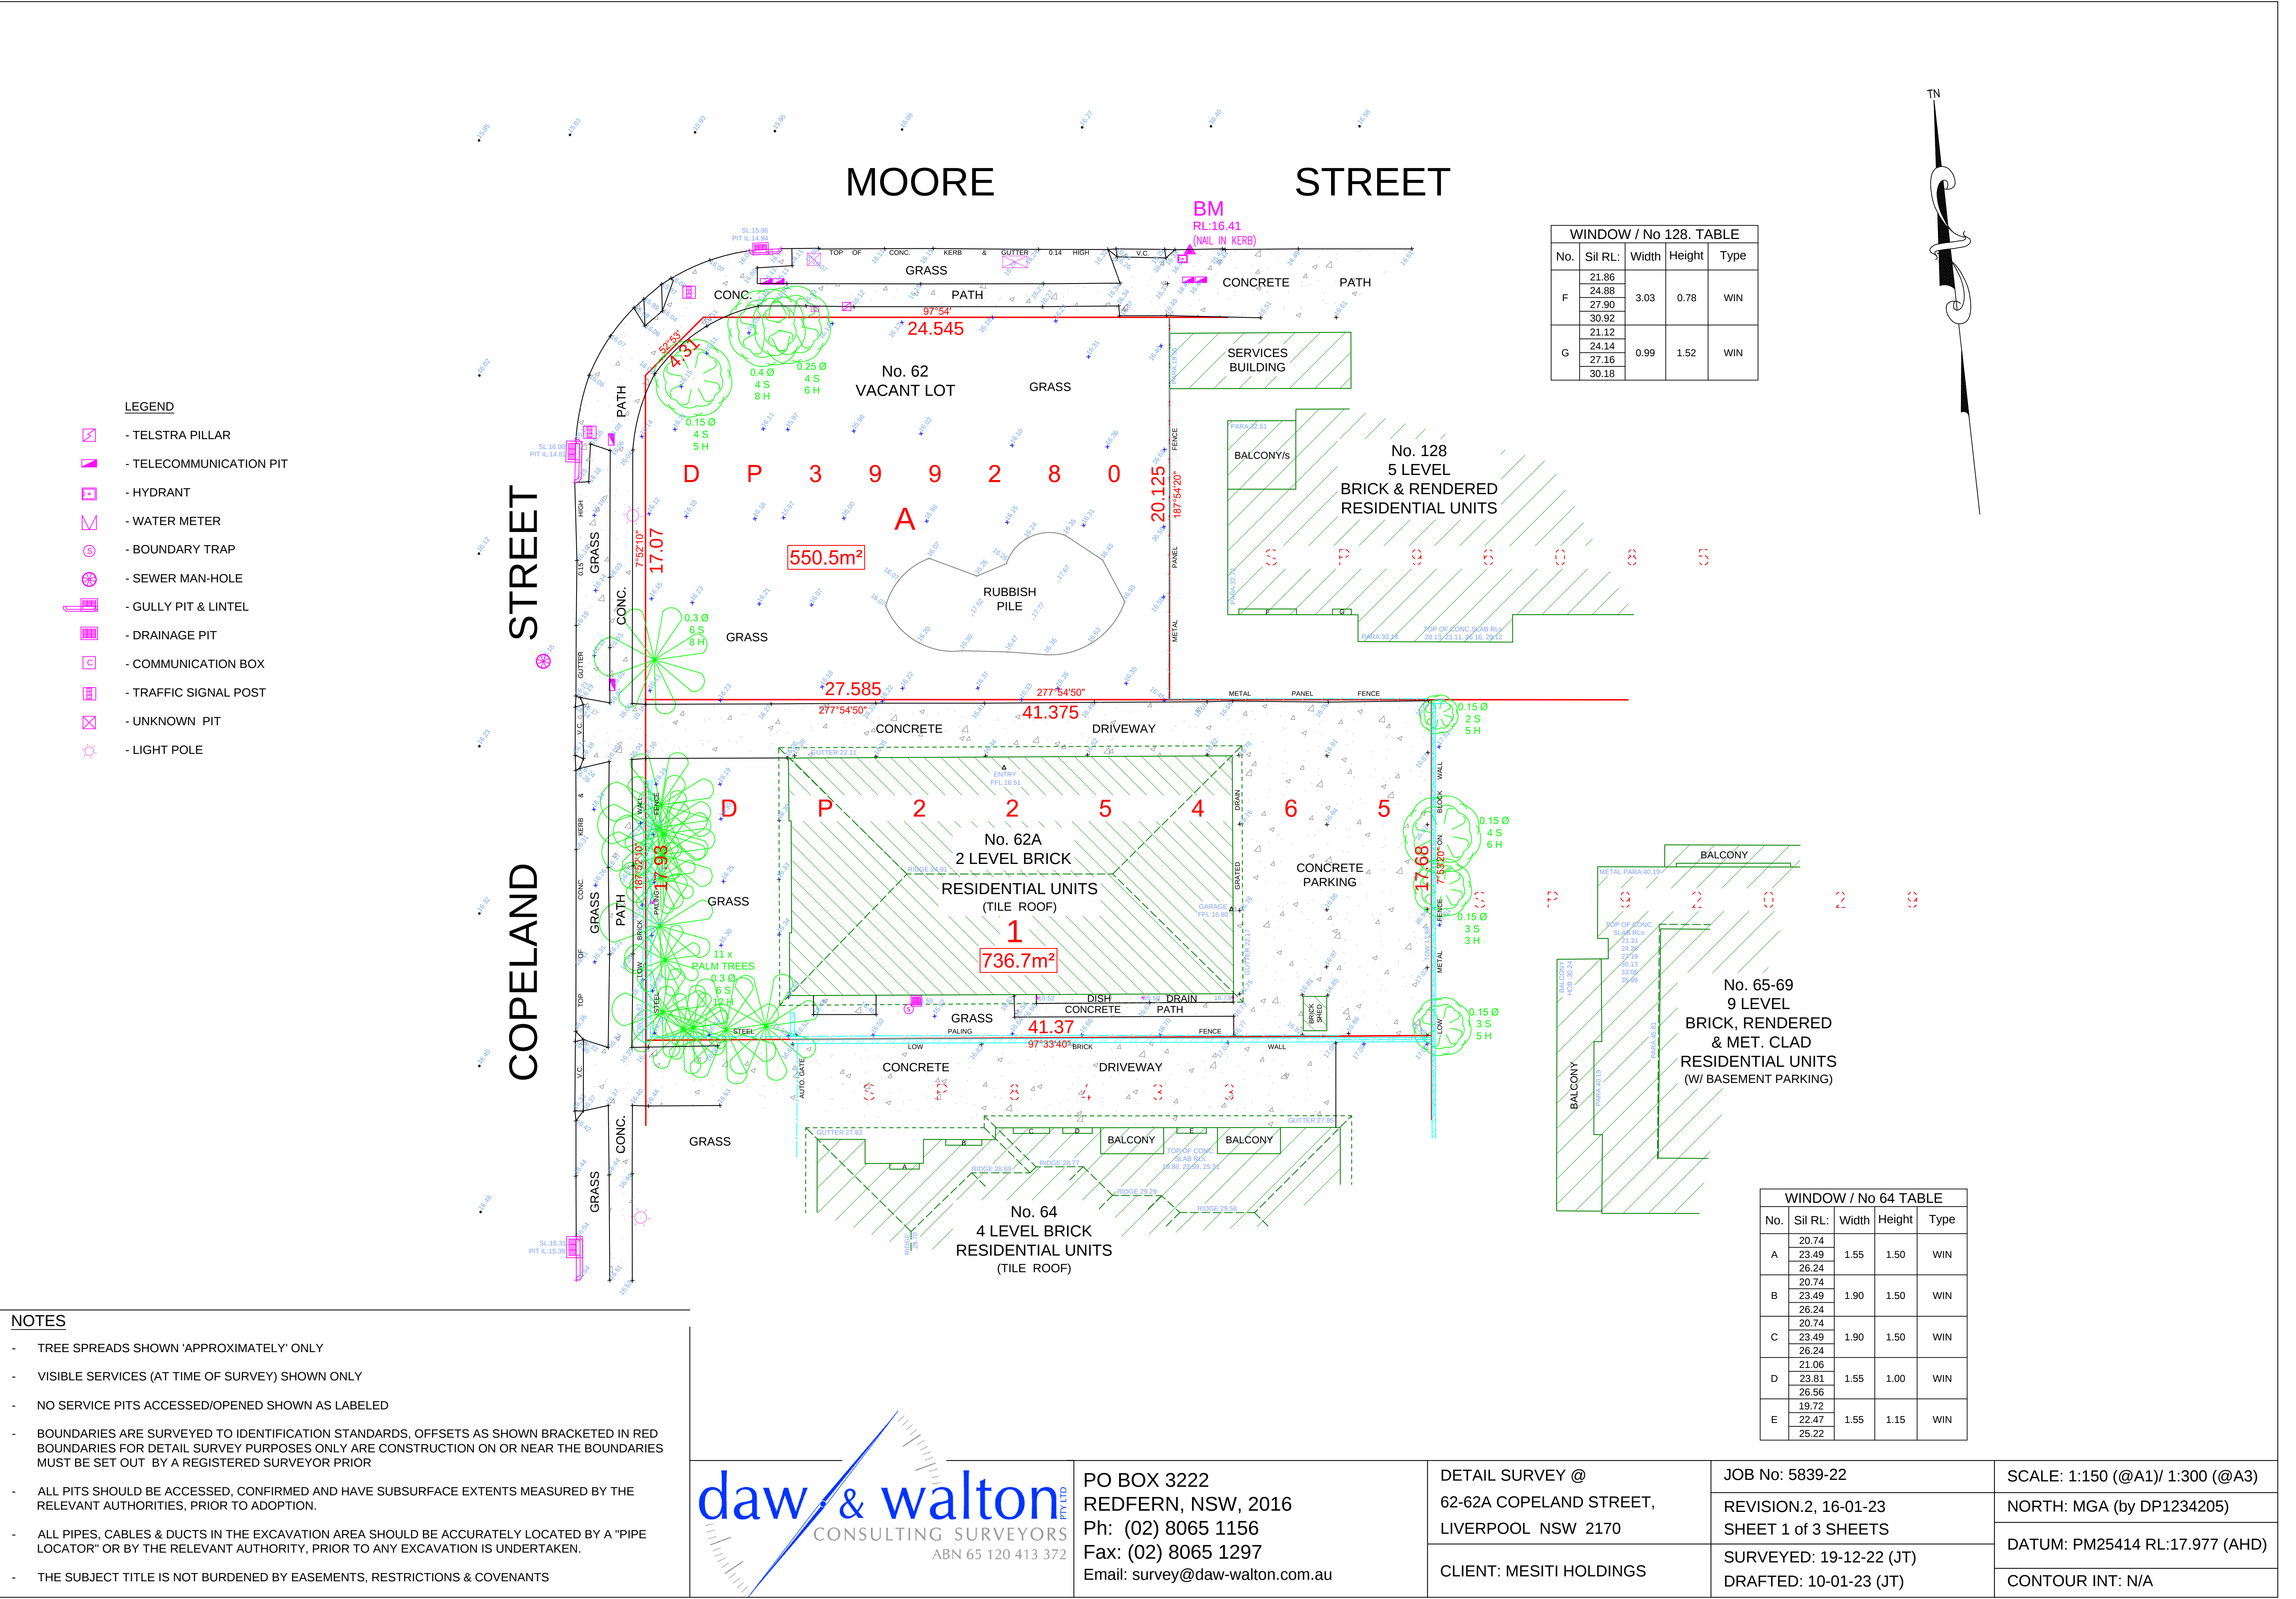

- - TELSTRA PILLAR
- - TELECOMMUNICATION PIT
- - HYDRANT
- - WATER METER
- - BOUNDARY TRAP
- - SEWER MAN-HOLE
- - GULLY PIT & LINTEL
- - DRAINAGE PIT
- - COMMUNICATION BOX
- - TRAFFIC SIGNAL POST
- - UNKNOWN PIT
- - LIGHT POLE

STREET

DZ

MOORE

STREET

WINDOW / No 128. TABLE				
No.	Sil RL:	Width	Height	Type
F	21.86	3.03	0.78	WIN
	24.88			
	27.90			
	30.92			
G	21.12	0.99	1.52	WIN
	24.14			
	27.16			
	30.18			

NOTES

- TREE SPREADS SHOWN 'APPROXIMATELY' ONLY
- VISIBLE SERVICES (AT TIME OF SURVEY) SHOWN ONLY
- NO SERVICE PITS ACCESSED/OPENED SHOWN AS LABELED
- BOUNDARIES ARE SURVEYED TO IDENTIFICATION STANDARDS, OFFSETS AS SHOWN BRACKETED IN RED. BOUNDARIES FOR DETAIL SURVEY PURPOSES ONLY ARE CONSTRUCTION ON OR NEAR THE BOUNDARIES MUST BE SET OUT BY A REGISTERED SURVEYOR PRIOR
- ALL PITS SHOULD BE ACCESSED, CONFIRMED AND HAVE SUBSURFACE EXTENTS MEASURED BY THE RELEVANT AUTHORITIES, PRIOR TO ADOPTION.
- ALL PIPES, CABLES & DUCTS IN THE EXCAVATION AREA SHOULD BE ACCURATELY LOCATED BY A "PIPE LOCATOR" OR BY THE RELEVANT AUTHORITY, PRIOR TO ANY EXCAVATION IS UNDERTAKEN.
- THE SUBJECT TITLE IS NOT BURDENED BY EASEMENTS, RESTRICTIONS & COVENANTS

daw & walton PTY LTD
CONSULTING SURVEYORS
ABN 65 120 413 372

PO BOX 3222
REDFERN, NSW, 2016
Ph: (02) 8065 1156
Fax: (02) 8065 1297
Email: survey@daw-walton.com.au

DETAIL SURVEY @
62-62A COPELAND STREET,
LIVERPOOL NSW 2170

CLIENT: MESITI HOLDINGS

JOB No: 5839-22

REVISION.2, 16-01-23
SHEET 2 of 3 SHEETS

SURVEYED: 19-12-22 (JT)
DRAFTED: 10-01-23 (JT)

SCALE: 1:100 (@A1)/ 1:200 (@A3)


NORTH: MGA (by DP1234205)

DATUM: PM25414 RL:17.977 (AHD)

CONTOUR INT: N/A

STREET

COPELAND

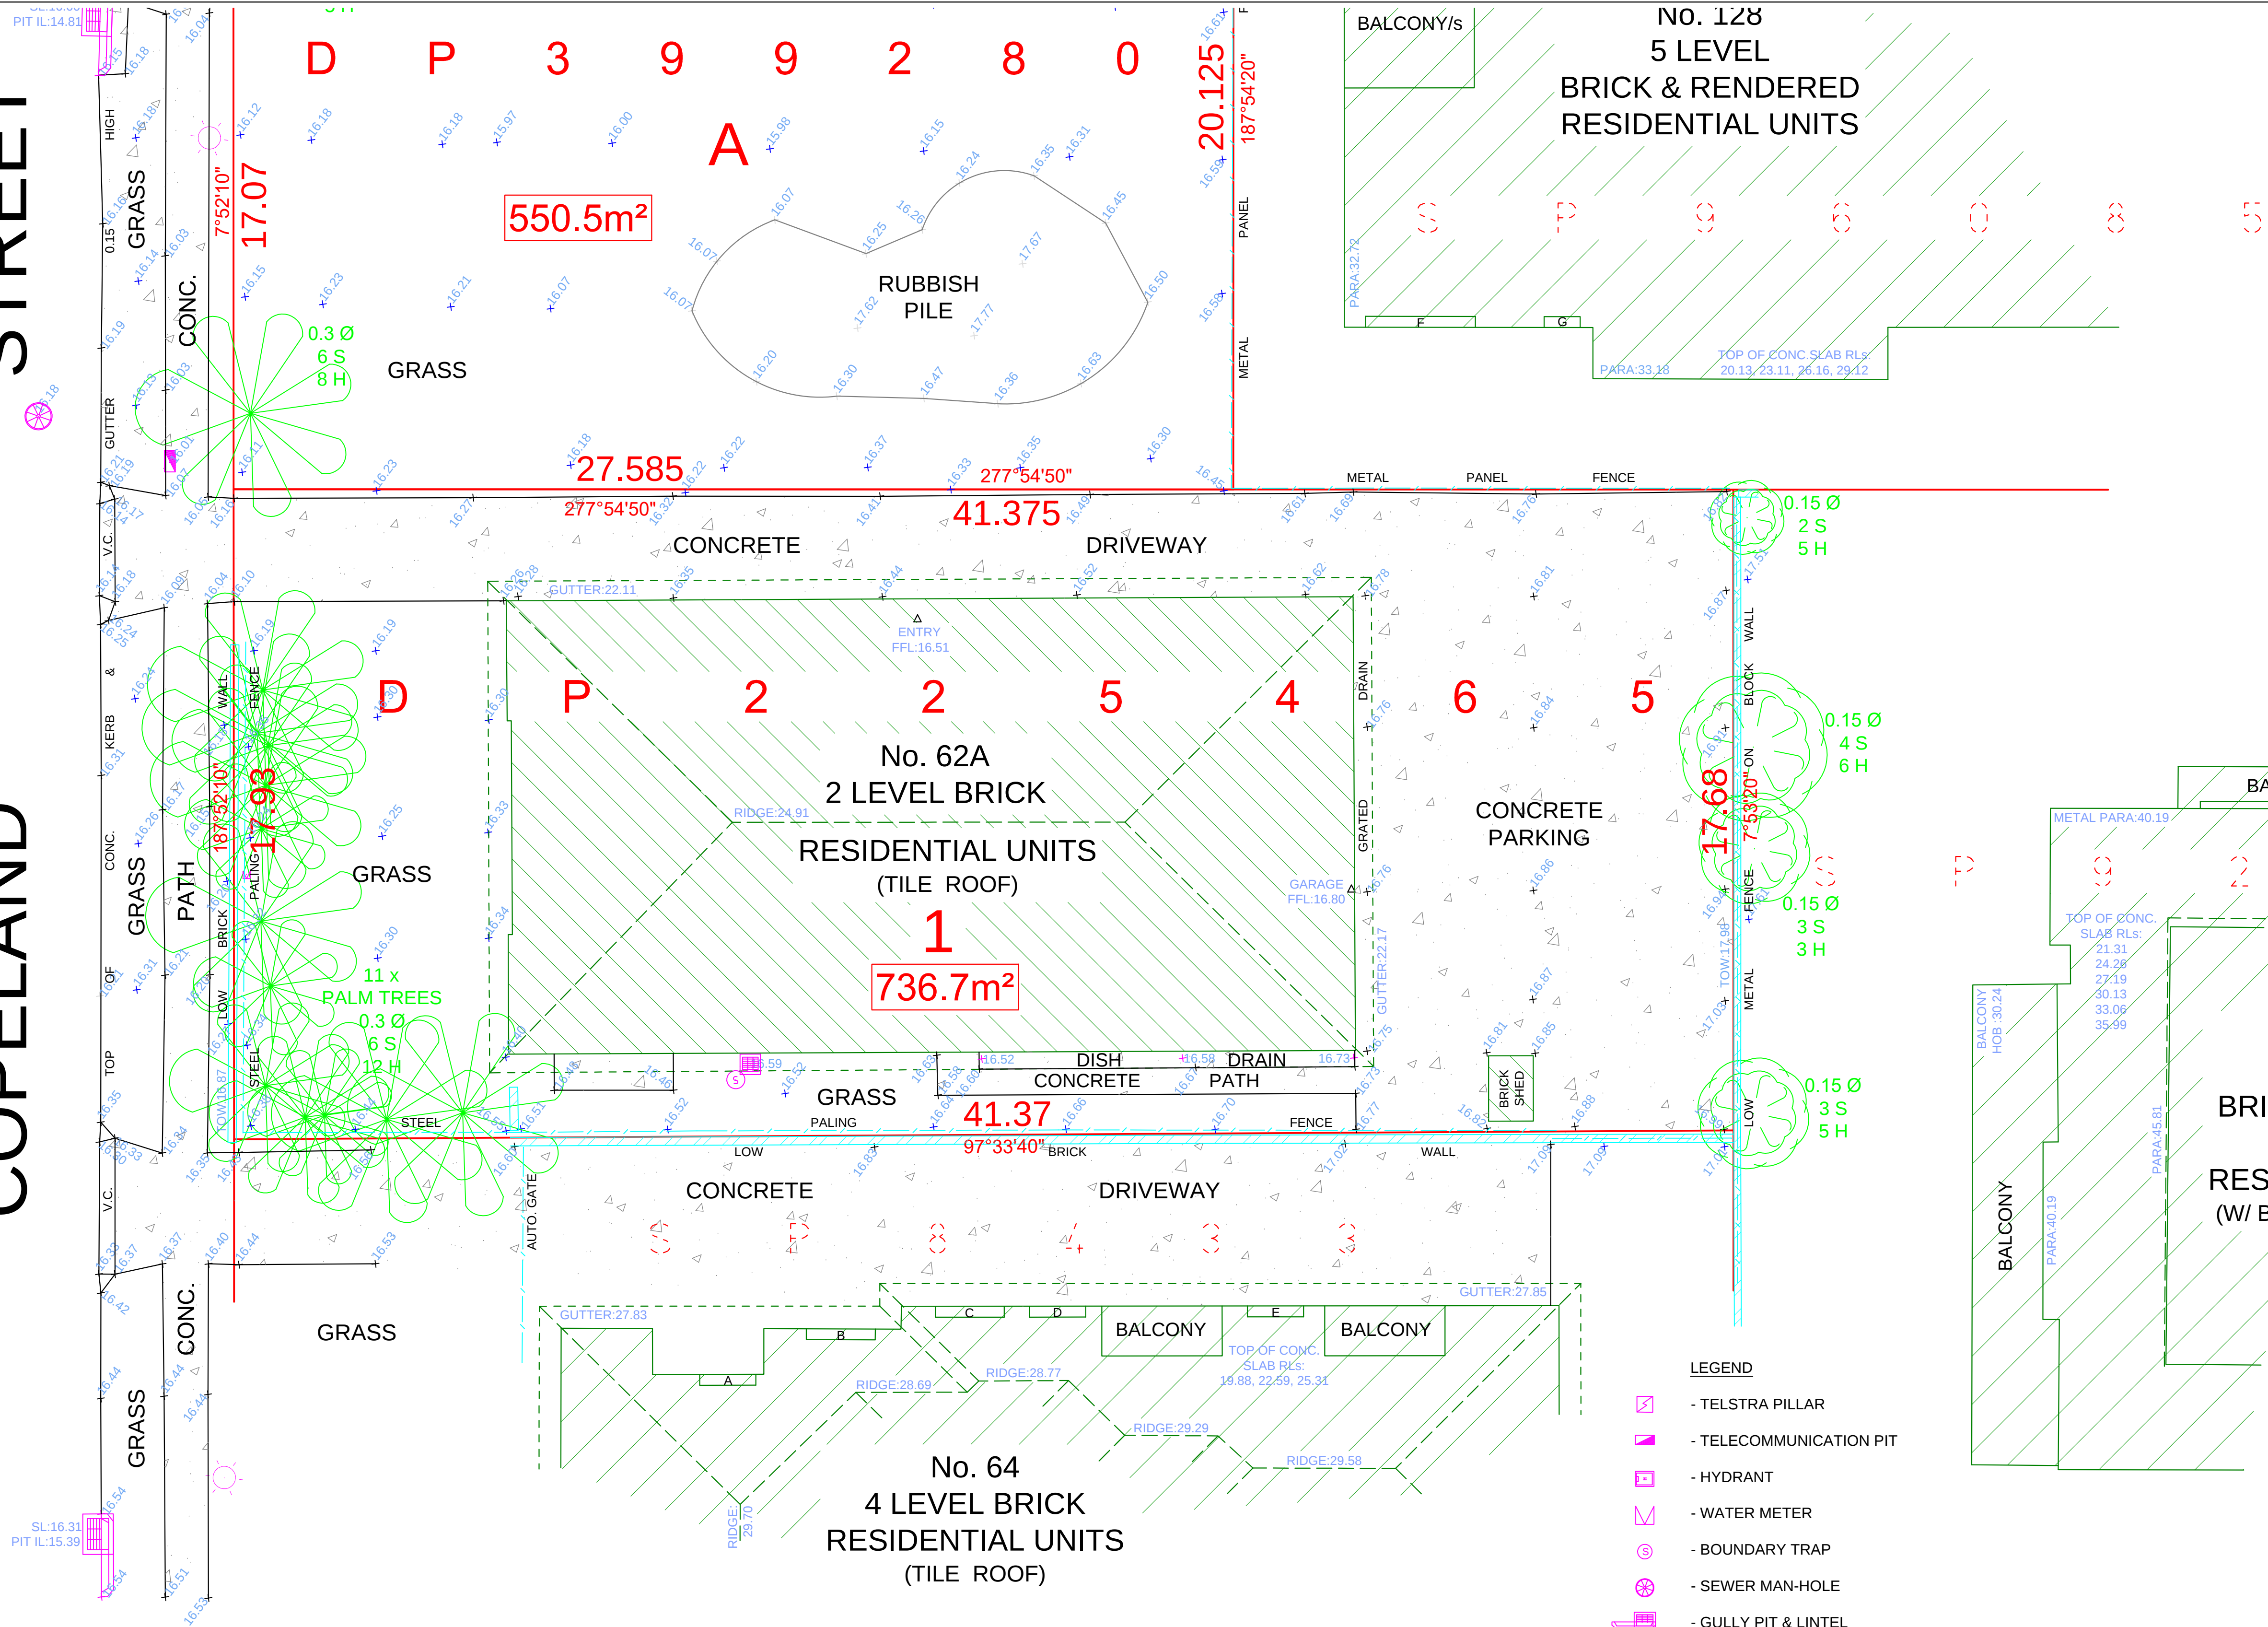

NOTES

- TREE SPREADS SHOWN 'APPROXIMATELY' ONLY
- VISIBLE SERVICES (AT TIME OF SURVEY) SHOWN ONLY
- NO SERVICE PITS ACCESSED/OPENED SHOWN AS LABELED
- BOUNDARIES ARE SURVEYED TO IDENTIFICATION STANDARDS, OFFSETS AS SHOWN BRACKETED IN RED BOUNDARIES FOR DETAIL SURVEY PURPOSES ONLY ARE CONSTRUCTION ON OR NEAR THE BOUNDARIES MUST BE SET OUT BY A REGISTERED SURVEYOR PRIOR
- ALL PITS SHOULD BE ACCESSED, CONFIRMED AND HAVE SUBSURFACE EXTENTS MEASURED BY THE RELEVANT AUTHORITIES, PRIOR TO ADOPTION.
- ALL PIPES, CABLES & DUCTS IN THE EXCAVATION AREA SHOULD BE ACCURATELY LOCATED BY A "PIPE LOCATOR" OR BY THE RELEVANT AUTHORITY, PRIOR TO ANY EXCAVATION IS UNDERTAKEN.
- THE SUBJECT TITLE IS NOT BURDENED BY EASEMENTS, RESTRICTIONS & COVENANTS



PO BOX 3222
REDFERN, NSW, 2016
Ph: (02) 8065 1156
Fax: (02) 8065 1297
Email: survey@daw-walton.com.au

DETAIL SURVEY @
62-62A COPELAND STREET,
LIVERPOOL NSW 2170

CLIENT: MESITI HOLDINGS

JOB No: 5839-22
REVISION.2, 16-01-23
SHEET 3 of 3 SHEETS

SURVEYED: 19-12-22 (JT)
DRAFTED: 10-01-23 (JT)

SCALE: 1:100 (@A1)/ 1:200 (@A3)
NORTH: MGA (by DP1234205)
DATUM: PM25414 RL:17.977 (AHD)
CONTOUR INT: N/A

LEGEND

- TELSTRA PILLAR
- TELECOMMUNICATION PIT
- HYDRANT
- WATER METER
- BOUNDARY TRAP
- SEWER MAN-HOLE
- GULLY PIT & LINTEL
- DRAINAGE PIT
- COMMUNICATION BOX
- TRAFFIC SIGNAL POST
- UNKNOWN PIT
- LIGHT POLE

WINDOW / No 64 TABLE

No.	Sil RL:	Width	Height	Type
A	20.74	1.55	1.50	WIN
	23.49			
	26.24			
B	20.74	1.90	1.50	WIN
	23.49			
	26.24			
C	20.74	1.90	1.50	WIN
	23.49			
	26.24			
D	21.06	1.55	1.00	WIN
	23.81			
	26.56			
E	19.72	1.55	1.15	WIN
	22.47			
	25.22			