


Aspect Industrial Estate - Lot 7 (On Lot Works)

Mamre Road, Kemps Creek

Landscape Development Application

Drawing Schedule

Drawing Number	Drawing Title	Scale
WH7_000	Landscape Coversheet	N/A
WH7_001	Proposed Plant Schedule	N/A
WH7_101	Landscape Plan - Lot 7	1:150
WH7_102	Landscape Plan - Lot 7	1:150
WH7_103	Landscape Plan - Lot 7	1:150
WH7_104	Landscape Plan - Lot 7	1:150
WH7_105	Landscape Plan - Lot 7	1:150
WH7_106	Landscape Plan - Lot 7	1:150
WH7_501	Landscape Details	As Shown

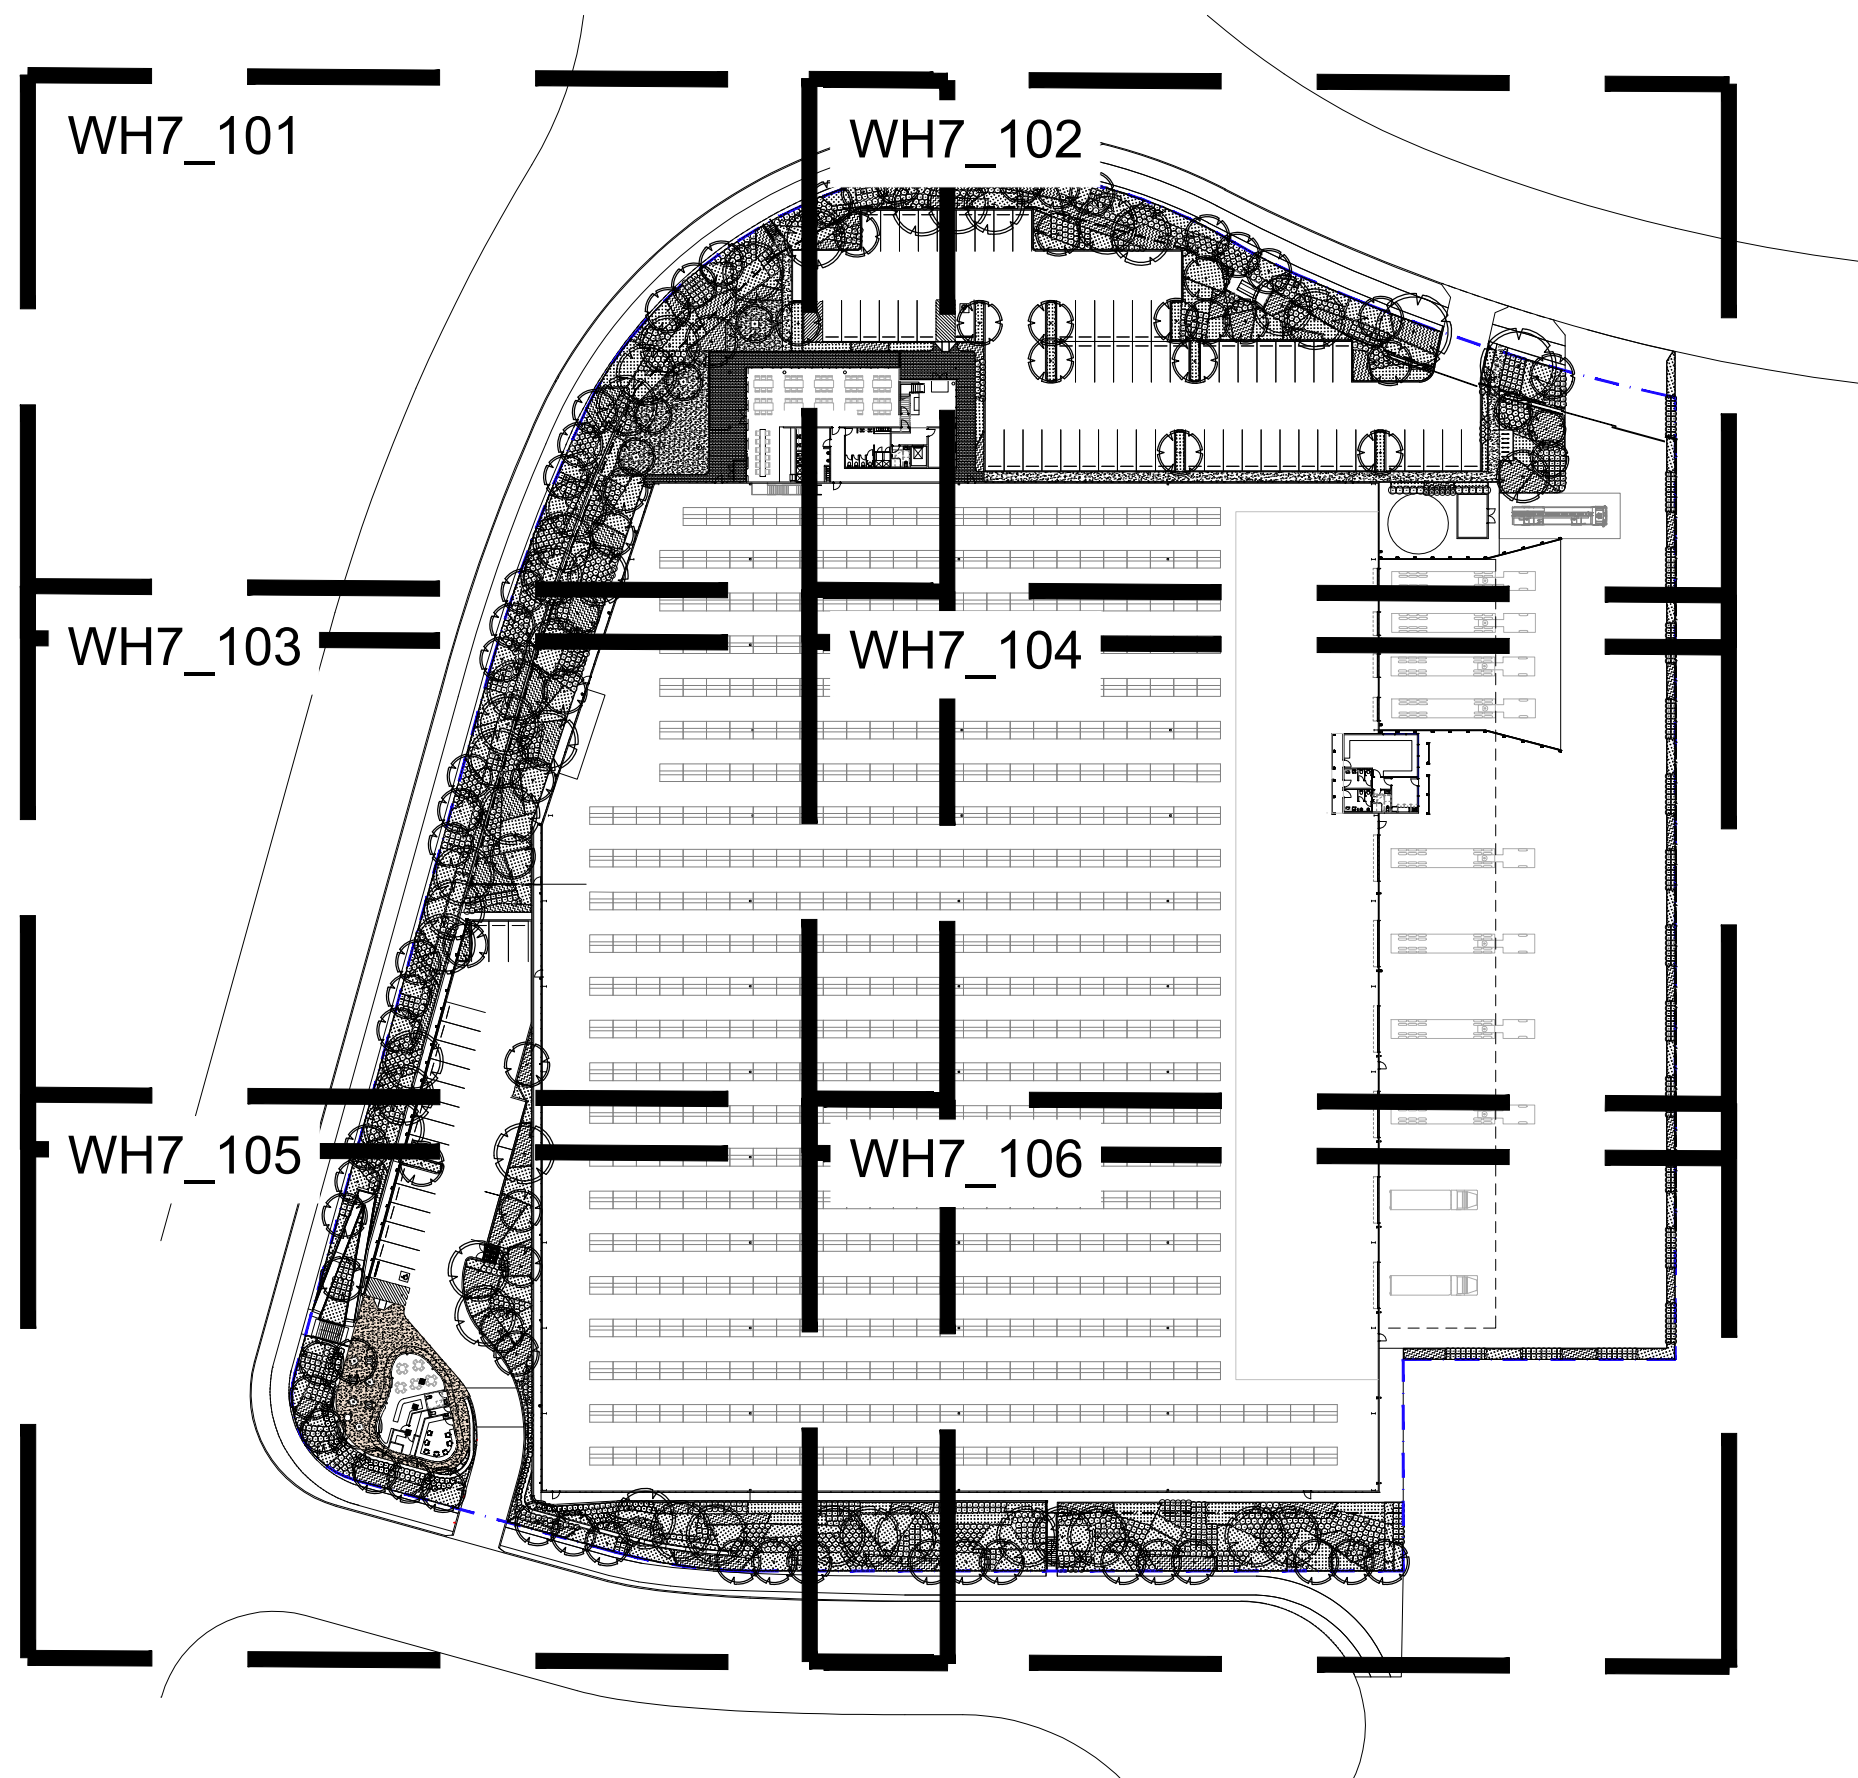

Scale 1: 1000

NOT FOR CONSTRUCTION


© 2019 Site Image (NSW) Pty Ltd ABN 44 801 262 380 as agent for Site Image NSW Partnership. All rights reserved. This drawing is copyright and shall not be reproduced or copied in any form or by any means (graphic, electronic or mechanical including photocopy) without the written permission of Site Image (NSW) Pty Ltd. Any license, expressed or implied, to use this document for any purpose what so ever is restricted to the terms of the written agreement between Site Image (NSW) Pty Ltd and the instructing party.

The contractor shall check and verify all work on site (including work by others) before commencing the landscape installation. Any discrepancies are to be reported to the Project Manager or Landscape Architect prior to commencing work. Do not scale this drawing. Any required dimensions not shown shall be referred to the Landscape Architect for confirmation.

Issue	Revision Description	Drawn	Check	Date
E	Revised for Comment	JW	NM	18.10.2024
D	Architectural Coordination	CS	NM	14.10.2024
C	Response To Comment	CS	NM	22.02.2024
B	Response To Comment	CS	NM	12.02.2024
A	For Comment	CS	NM	31.01.2024

LEGEND

Key Plan:

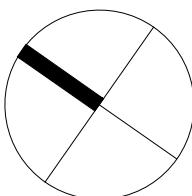

S I T E I M A G E

Landscape Architects

Level 1, 3-5 Baptist Street
Redfern NSW 2016
Australia

Tel: (61 2) 8332 5600
Fax: (61 2) 9698 2877
www.siteimage.com.au

Client:
Mirvac

Project:
Aspect Industrial Estate
Mamre Rd
Kemps Creek

Drawing Name:
Cover Sheet
Lot 7

PRELIMINARY

Scale:
Job Number: SS19-4178
Drawing Number: LS-AIE.BO7.DA.000
Issue: E

Proposed Plant Schedule Lot 7									
	Botanic Name	Common Name	Mature Size (h x w) (m)	Pot Size	Spacing	Quantity	Endemic Vegetation Community	DCP	Aerotropolis
	TREES								
Bc	Backhousia citridora	Lemon Myrtle	8 x 5	100L	As Shown	2			
Cm	Corymbia maculata	Spotted Gum	30 x 8	100L	As Shown	19			
Ep	Eucalyptus punctata	Grey Gum	25 x 8	100L	As Shown	25			
Es	Eucalyptus sclerophylla	Scribbly Gum	15 x 6	100L	As Shown	60			
Fa	Flindersia australis	Crow's Ash	12 x 7	100L	As Shown	2			
Fa	Flindersia australis	Crow's Ash	12 x 7	200L	As Shown	2			
Fu	Fraxinus 'Urbanite'	Urbanite Ash	15 x 8	400L	As Shown	6			
Hf	Hymenosporum flavum	Native Frangipani	8 x 5	100L	As Shown	1			
Hf	Hymenosporum flavum	Native Frangipani	8 x 5	200L	As Shown	4			
Lc	Lophostemon confertus	Queensland Brush Box	15 x 10	100L	As Shown	2			
Ms	Melaleuca styphelioides	Prickly Leaved Paperbark	8 x 6	100L	As Shown	12			
						-			
	SHRUBS & ACCENTS								
Cc	Callistemon citrinus	Crimson Bottlebrush	3 x 2	200mm	As Shown	480			
Ce	Coronidium elatum	White Paper Daisy	1 x 1	200mm	As Shown	329			
Dc	Dodonaea viscosa subsp. cuneata	Wedge-leaf Hop-bush	1 x 2	300mm	As Shown	482			
Gj	Grevillea juniperina	Prickly Spider Flower	0.4 x 3	300mm	As Shown	276			
Ia	Indigofera australis	Australian Indigo	1.5 x 1.5	200mm	S	335			
Mm	Myoporum montanum	Western Boobialla	4 x 3	300mm	As Shown	537			
Wf	Westringia fruticosa	Coastal Roasemary	2 x 2	300mm	As Shown	526			
	GRASSES AND GROUNDCOVERS								
Aa	Ajuga australis	Australian Bugle	0.5 x spreading	150mm	5/m2	477			
Cap	Carex appressa	Tall Sedge	0.8 x 0.7	150mm	5/m2	1366			
Capi	Chrysocephalum apiculatum	Yellow Buttons	0.5 x 0.9	150mm	5/m2	391			
Cia	Clematis aristata	Old Man's Beard	0.3 x climbing	150mm	5/m2	6			
Dca	Dianella caerulea	Blue Flax Lily	.75 x .75	150mm	5/m2	700			
DI	Dianella longifolia	Pale Flax-lily	1.2 x 0.7	150mm	5/m2	643			
Hs	Hibbertia scandens	Snake Vine	0.2 x spreading	150mm	5/m2	362			
Hv	Hardenbergia violacea	Purple Coral Pea	0.5 x spreading	150mm	5/m2	440			
Lf	Lomandra filiformis	Wattle Mat-rush	0.25 x 0.2	150mm	5/m2	840			
LI	Lomandra longifolia	Mat Rush	1 x 1	150mm	5/m2	2023			
Mp	Myoporum parvifolium	Creeping Boobialla	0.3 x spreading	150mm	5/m2	720			
PI	Poa labillardieri	Poa	1 x 0.5	150mm	5/m2	1794			
TJ	Trachelospermum jasminoides	Star Jasmine	0.3 x spreading	150mm	5/m2	904			

NOTE:
Final plant species
selection subject to review.

NOT FOR CONSTRUCTION

© 2019 Site Image (NSW) Pty Ltd ABN 44 801 262 380 as agent for Site Image NSW Partnership. All rights reserved. This drawing is copyright and shall not be reproduced or copied in any form or by any means (graphic, electronic or mechanical including photocopy) without the written permission of Site Image (NSW) Pty Ltd Any license, expressed or implied, to use this document for any purpose what so ever is restricted to the terms of the written agreement between Site Image (NSW) Pty Ltd and the instructing party.

The contractor shall check and verify all work on site (including work by others) before commencing the landscape installation. Any discrepancies are to be reported to the Project Manager or Landscape Architect prior to commencing work. Do not scale this drawing. Any required dimensions not shown shall be referred to the Landscape Architect for confirmation.

D	Revised for Comment	JW	NM	18.10.2024
C	Architectural Coordination	CS	NM	14.10.2024
B	Response To Comment	CS	NM	22.02.2024
A	Response To Comment	CS	NM	12.02.2024
Issue	Revision Description	Drawn	Check	Date

S I T E I M A G E

Landscape Architects
Level 1, 3-5 Baptist Street
Redfern NSW 2016
Australia
Tel: (61 2) 8332 5600
Fax: (61 2) 9698 2877
www.siteimage.com.au

Client:
Mirvac


Project:
Aspect Industrial Estate
Mamre Rd
Kemps Creek

Drawing Name:
Proposed Plant Schedule
Lot 7

Scale:
Job Number:
Drawing Number:
Issue:

PRELIMINARY

SS19-4178 LS-AIE.BO7.DA.001 D

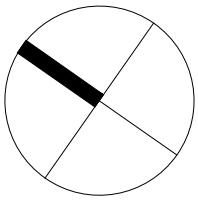

NOT FOR CONSTRUCTION

© 2019 Site Image (NSW) Pty Ltd ABN 44 801 262 380 as agent for Site Image NSW Partnership. All rights reserved. This drawing is copyright and shall not be reproduced or copied in any form or by any means (graphic, electronic or mechanical including photocopy) without the written permission of Site Image (NSW) Pty Ltd. Any license, expressed or implied, to use this document for any purpose what so ever is restricted to the terms of the written agreement between Site Image (NSW) Pty Ltd and the instructing party.

The contractor shall check and verify all work on site (including work by others) before commencing the landscape installation. Any discrepancies are to be reported to the Project Manager or Landscape Architect prior to commencing work. Do not scale this drawing. Any required dimensions not shown shall be referred to the Landscape Architect for confirmation.

E	Revised for Comment
D	Architectural Coordination
C	Response To Comment
B	Response To Comment
A	For Comment
Issue	Revision Description

JW	NM	18.10.2024
CS	NM	14.10.2024
CS	NM	22.02.2024
CS	NM	12.02.2024
CS	NM	31.01.2024
Drawn	Check	Date



LEGEND

	Property Boundary
	Proposed Tree Refer to Plant Schedule
	Groundcover Planting Refer to Plant Schedule
	Proposed Shrubs Refer to Plant Schedule

	T - Turf Refer Landscape Detail & Specification
	Chainmesh Fence Refer to Architect's Drawings
	Palisade Fence Refer to Architect's Drawings
	SE - Steel Edge Refer to Landscape Detail & Specification

	P1 - Unit Paving Refer Architect's Drawings
	P2 - Feature Aggregate Paving Refer Architect's Specification
	P3 - Insitu Concrete Pav Refer Architect's Specification
	SE - Steel Tree Ring Refer Landscape Specification

Key Plan:

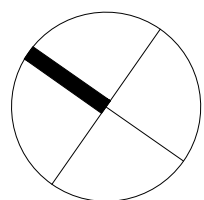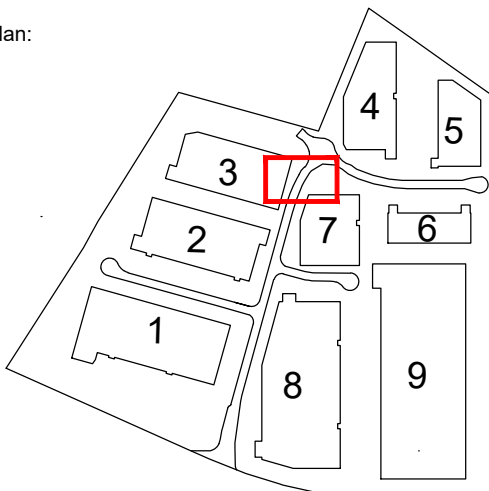

Client:
Mirvac

Project:
**Aspect Industrial Estate
Mamre Rd
Kemps Creek**


Drawing Name:
**Landscape Plan
Lot 7**

PRELIMINARY

Scale: 1:150 @ A1

Drawing Number:

Job Number: **SS19-4178** Issue: **LS-AIE.BO7.DA.101 E**

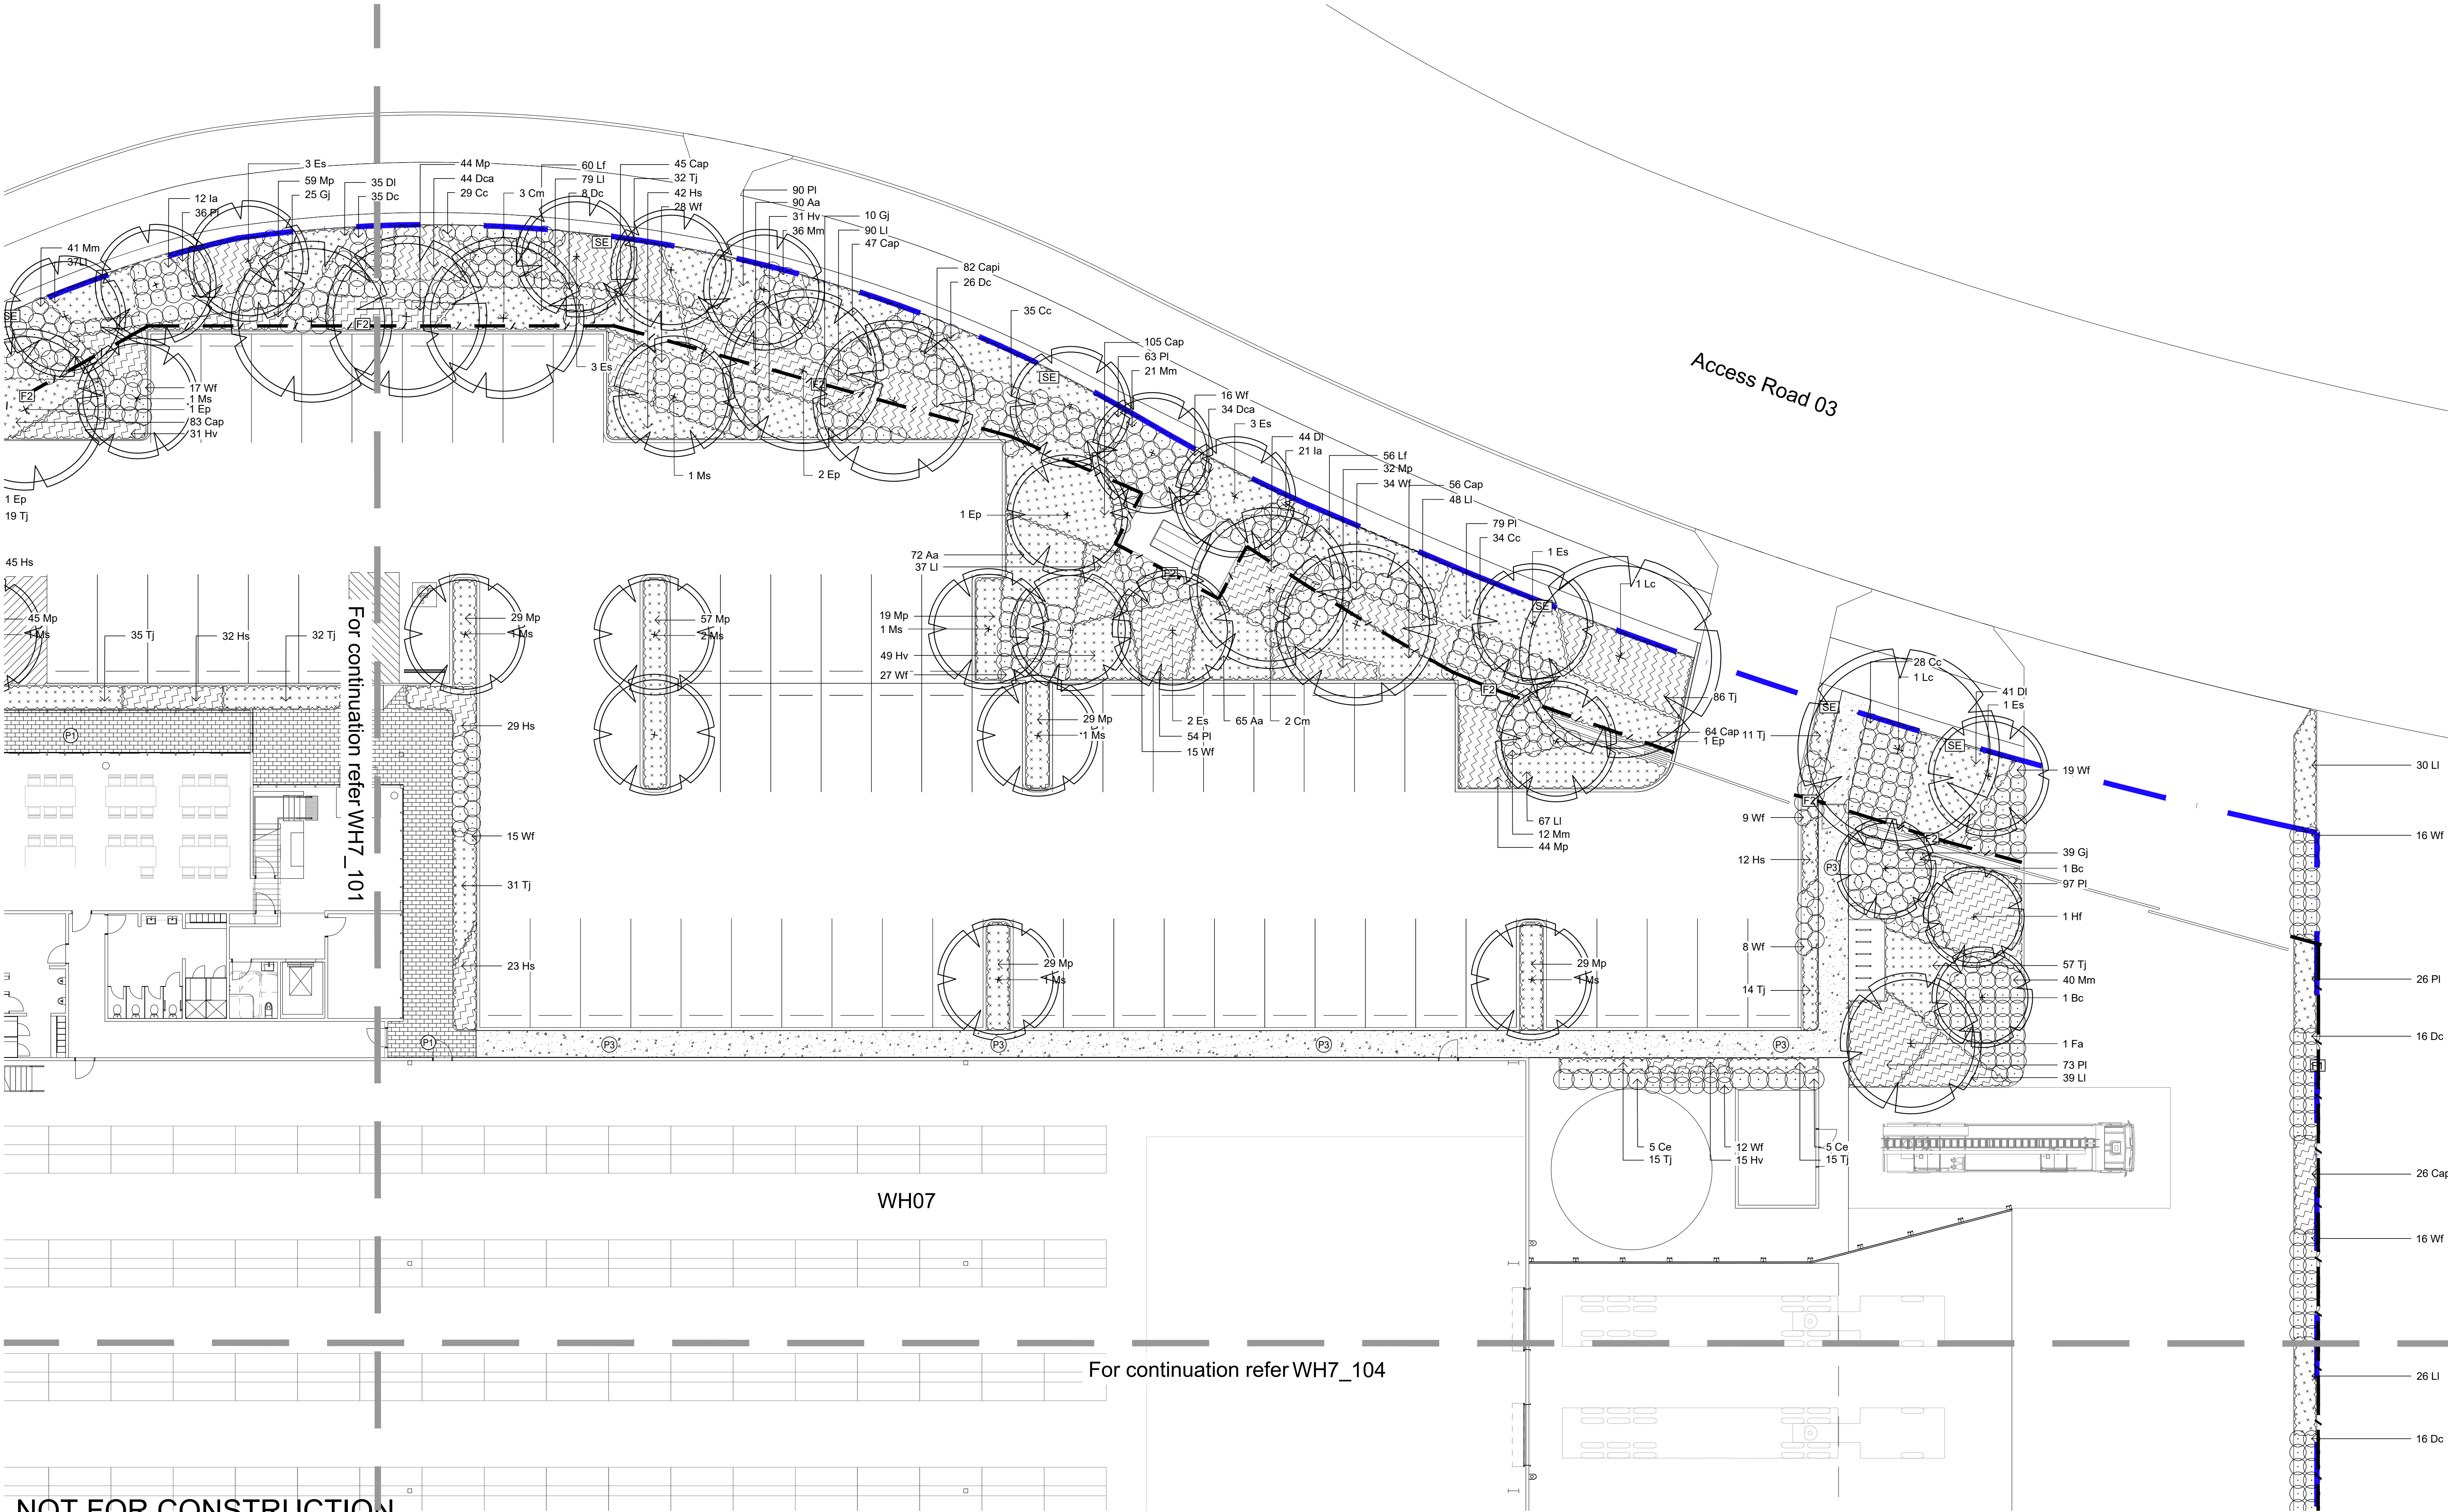

NOT FOR CONSTRUCTION

© 2019 Site Image (NSW) Pty Ltd ABN 44 801 262 380 as agent for Site Image NSW Partnership. All rights reserved. This drawing is copyright and shall not be reproduced or copied in any form or by any means (graphic, electronic or mechanical including photocopy) without the written permission of Site Image (NSW) Pty Ltd. Any license, expressed or implied, to use this document for any purpose what so ever is restricted to the terms of the written agreement between Site Image (NSW) Pty Ltd and the instructing party.

The contractor shall check and verify all work on site (including work by others) before commencing the landscape installation. Any discrepancies are to be reported to the Project Manager or Landscape Architect prior to commencing work. Do not scale this drawing. Any required dimensions not shown shall be referred to the Landscape Architect for confirmation.

Issue	Revision Description
E	Revised for Comment
D	Architectural Coordination
C	Response To Comment
B	Response To Comment
A	For Comment

JW	NM	18.10.2024
CS	NM	14.10.2024
CS	NM	22.02.2024
CS	NM	12.02.2024
CS	NM	31.01.2024
Draw	Check	Date


LEGEND

	Property Boundary
	Proposed Tree Refer to Plant Schedule
	Groundcover Planting Refer to Plant Schedule
	Proposed Shrubs Refer to Plant Schedule

	T - Turf Refer Landscape Detail & Specification
	Chainmesh Fence Refer to Architect's Drawings
	Palisade Fence Refer to Architect's Drawings
	SE - Steel Edge Refer to Landscape Detail & Specification

	P1 - Unit Paving Refer Architect's Drawings
	P2 - Feature Aggregate Paving Refer Architect's Specification
	P3 - Insitu Concrete Pav Refer Architect's Specification
	SE - Steel Tree Ring Refer Landscape Specification

Key Plan:

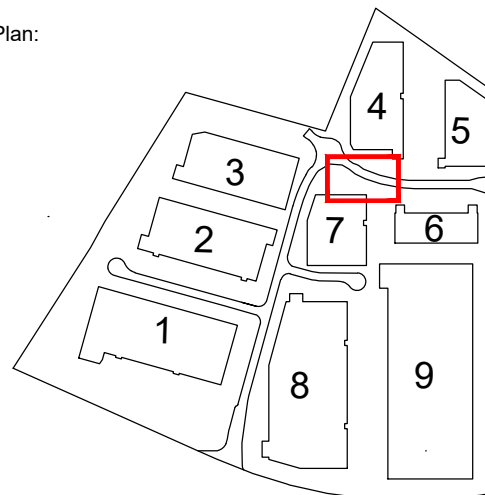

SITE IMAGE



Client:
Mirvac

Project:
Aspect Industrial Estate
Mamre Rd
Kemps Creek

Drawing Name:
Landscape Plan
Lot 7

Scale: 1:150 @ A1
Job Number: SS19-4178
Drawing Number: LS-AIE.BO7.DA.102
Issue: E

PRELIMINARY

NOT FOR CONSTRUCTION

© 2019 Site Image (NSW) Pty Ltd ABN 44 801 262 380 as agent for Site Image NSW Partnership. All rights reserved. This drawing is copyright and shall not be reproduced or copied in any form or by any means (graphic, electronic or mechanical including photocopy) without the written permission of Site Image (NSW) Pty Ltd. Any license, expressed or implied, to use this document for any purpose what so ever is restricted to the terms of the written agreement between Site Image (NSW) Pty Ltd and the instructing party.

The contractor shall check and verify all work on site (including work by others) before commencing the landscape installation. Any discrepancies are to be reported to the Project Manager or Landscape Architect prior to commencing work. Do not scale this drawing. Any required dimensions not shown shall be referred to the Landscape Architect for confirmation.

E	Revised for Comment
D	Architectural Coordination
C	Response To Comment
B	Response To Comment
A	For Comment
Issue	Revision Description

JW	NM	18.10.2024
CS	NM	14.10.2024
CS	NM	22.02.2024
CS	NM	12.02.2024
CS	NM	31.01.2024
Drawn	Check	Date

LEGEND



Property Boundary



Proposed Tree
Refer to Plant Schedule




Groundcover Planting
Refer to Plant Schedule



Proposed Shrubs
Refer to Plant Schedule




T - Turf
Refer Landscape Detail & Specification

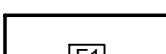


Chainmesh Fence
Refer to Architect's Drawings



Palisade Fence
Refer to Architect's Drawings

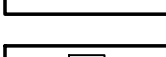


SE - Steel Edge
Refer to Landscape Detail & Specification

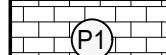

P1 - Unit Paving
Refer Architect's Drawings



P2 - Feature Aggregate Paving
Refer Architect's Specification


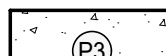


P3 - Insitu Concrete Pav
Refer Architect's Specification



SE - Steel Tree Ring
Refer Landscape Specification

Key Plan:

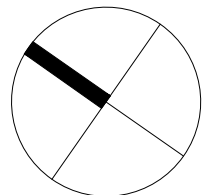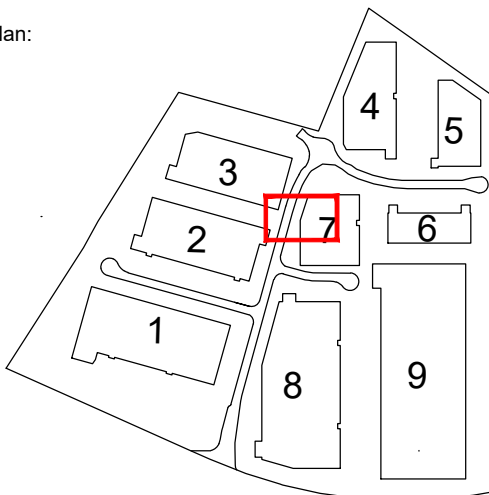

S I T E I M A G E



Landscape Architects
Level 1, 3-5 Baptist Street
Redfern NSW 2016
Australia
Tel: (61 2) 8332 5600
Fax: (61 2) 9698 2877
www.siteimage.com.au

Client:
Mirvac

Project:
Aspect Industrial Estate
Mamre Rd
Kemps Creek

Drawing Name:
Landscape Plan
Lot 7

Scale: 1:150 @ A1
Job Number: SS19-4178
Drawing Number: LS-AIE.BO7.DA.103
Issue: E

PRELIMINARY


Access Road 01

For continuation refer WH7_101


For continuation refer WH7_105

WH07


For continuation refer WH7_104

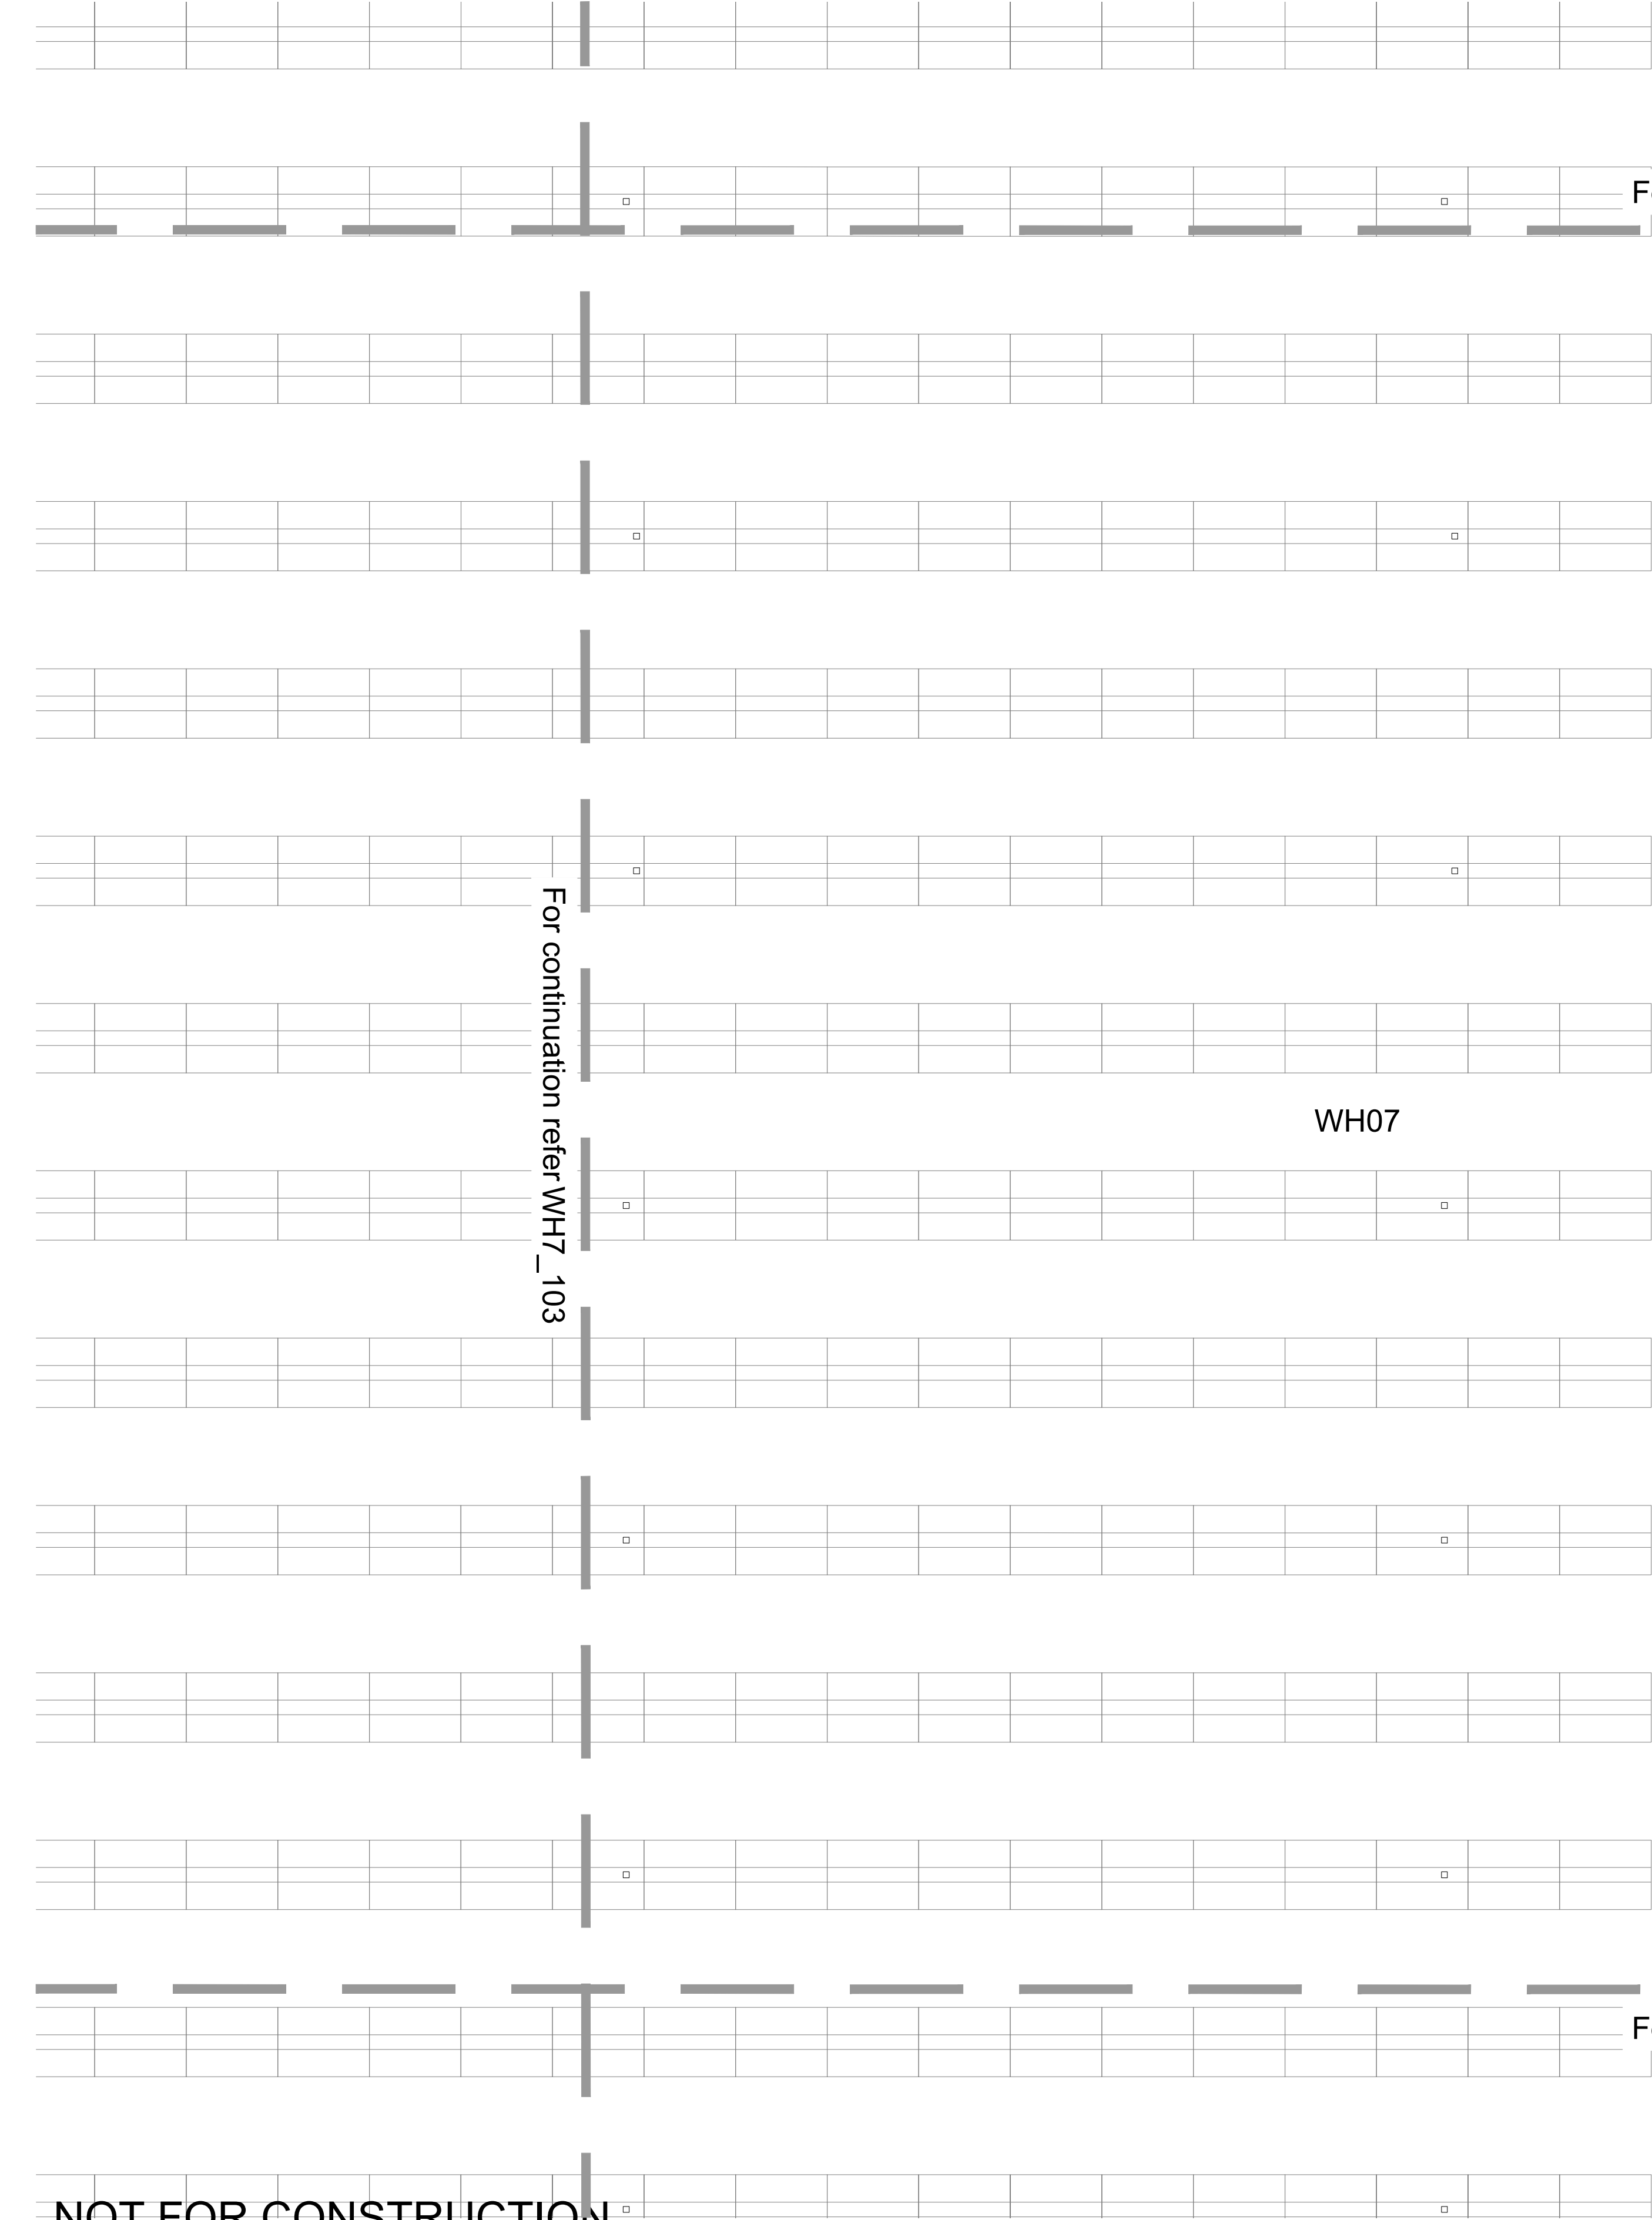

For continuation refer WH7_102

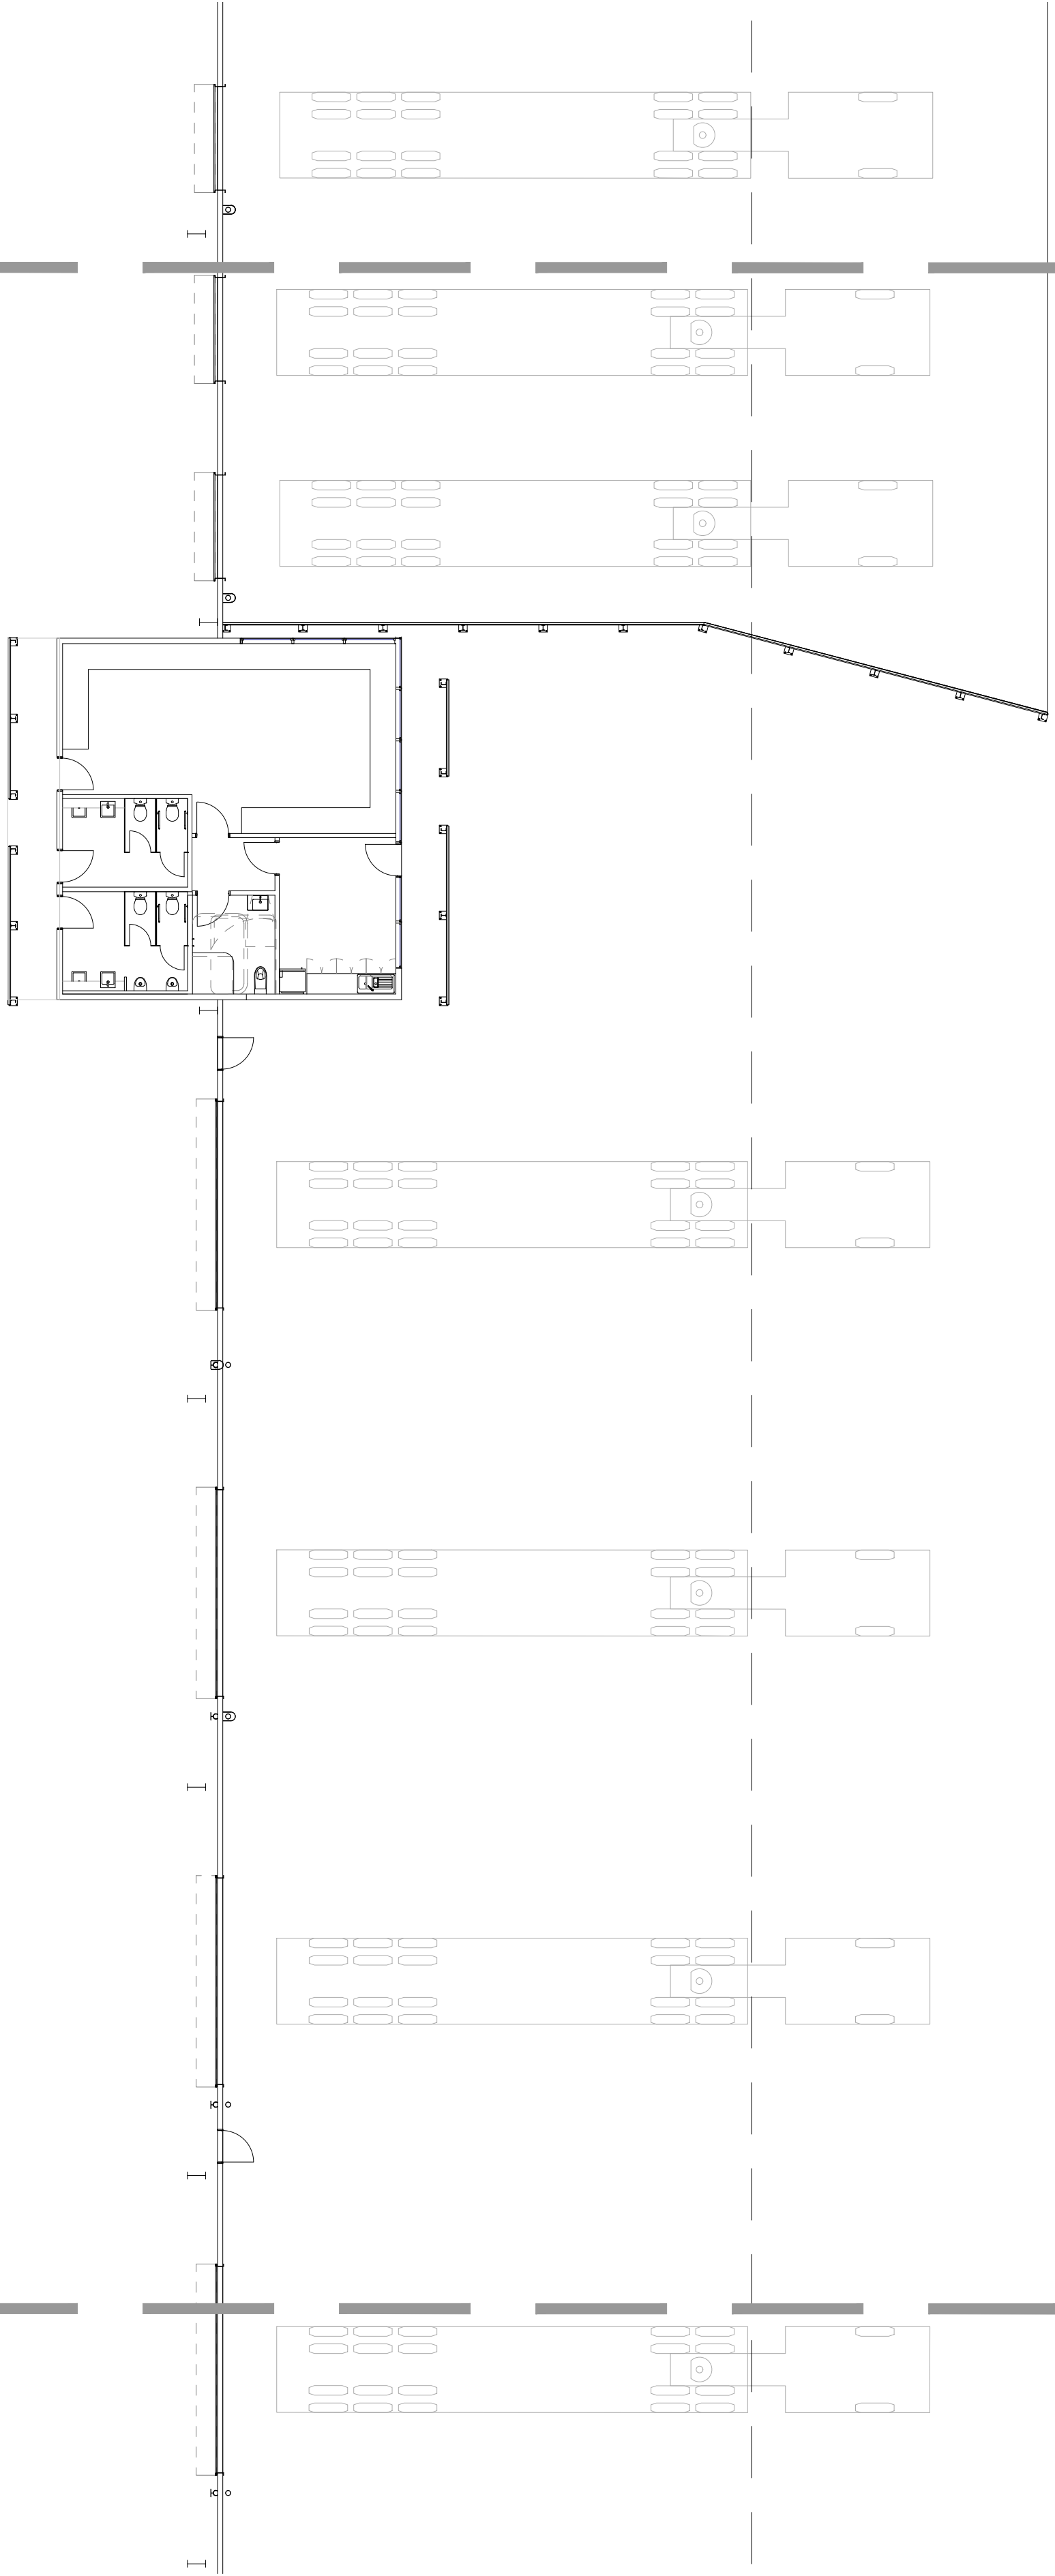

For continuation refer WH7_106

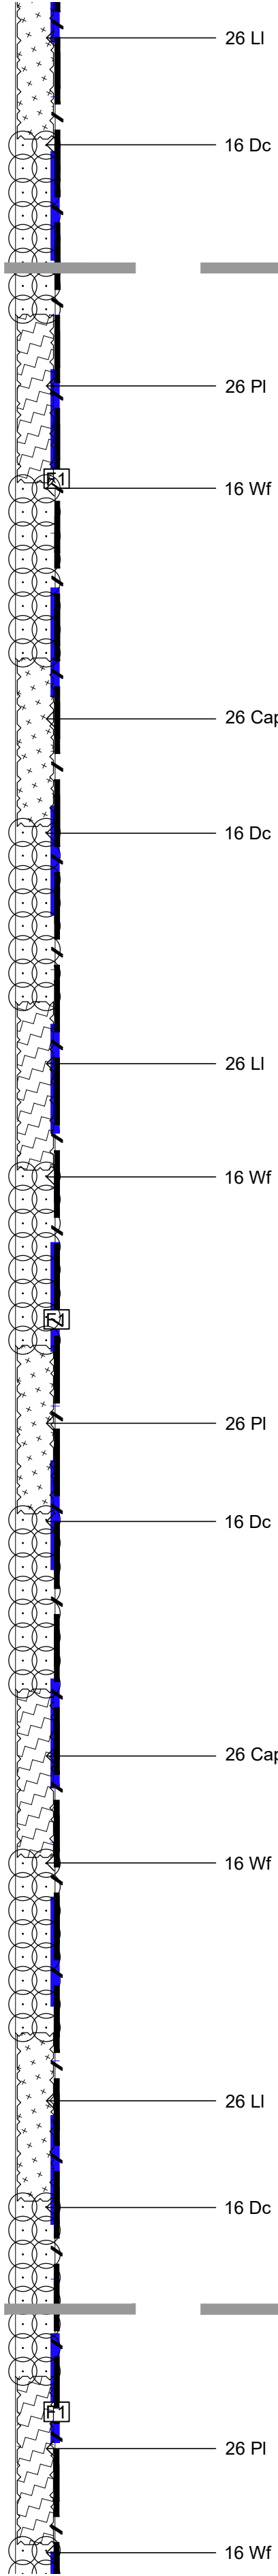

NOT FOR CONSTRUCTION

© 2019 Site Image (NSW) Pty Ltd ABN 44 801 262 380 as agent for Site Image NSW Partnership. All rights reserved. This drawing is copyright and shall not be reproduced or copied in any form or by any means (graphic, electronic or mechanical including photocopy) without the written permission of Site Image (NSW) Pty Ltd. Any license, expressed or implied, to use this document for any purpose what so ever is restricted to the terms of the written agreement between Site Image (NSW) Pty Ltd and the instructing party.

The contractor shall check and verify all work on site (including work by others) before commencing the landscape installation. Any discrepancies are to be reported to the Project Manager or Landscape Architect prior to commencing work. Do not scale this drawing. Any required dimensions not shown shall be referred to the Landscape Architect for confirmation.

D	Architectural Coordination
C	Response To Comment
B	Response To Comment
A	For Comment
Issue	Revision Description

CS	NM	14.10.2024
CS	NM	22.02.2024
CS	NM	12.02.2024
CS	NM	31.01.2024
Drawn	Check	Date



LEGEND

	Property Boundary
	Proposed Tree Refer to Plant Schedule
	Groundcover Planting Refer to Plant Schedule
	Proposed Shrubs Refer to Plant Schedule

	T - Turf Refer Landscape Detail & Specification
	Chainmesh Fence Refer to Architect's Drawings
	Palisade Fence Refer to Architect's Drawings
	SE - Steel Edge Refer to Landscape Detail & Specification

	P1 - Unit Paving Refer Architect's Drawings
	P2 - Feature Aggregate Paving Refer Architect's Specification
	P3 - Insitu Concrete Paving Refer Architect's Specification
	SE - Steel Tree Ring Refer Landscape Specification

Key Plan:

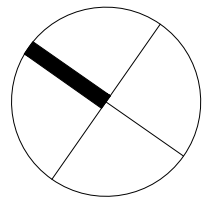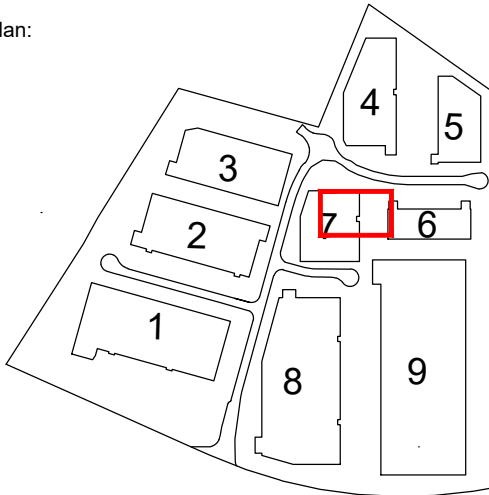

SITE IMAGE
Landscape Architects
Level 1, 3-5 Baptist Street
Redfern NSW 2016
Australia
Tel: (61 2) 8332 5600
Fax: (61 2) 9698 2877
www.siteimage.com.au

Client:
Mirvac

Project:
**Aspect Industrial Estate
Mamre Rd
Kemps Creek**

Drawing Name:
**Landscape Plan
Lot 7**

PRELIMINARY
Scale: 1:150 @ A1
Job Number: SS19-4178
Drawing Number: LS-AIE.BO7.DA.104
Issue: D

Access Road 01

For continuation refer WH7_103

WH07

For continuation refer WH7_106

NOT FOR CONSTRUCTION

© 2019 Site Image (NSW) Pty Ltd ABN 44 801 262 380 as agent for Site Image NSW Partnership. All rights reserved. This drawing is copyright and shall not be reproduced or copied in any form or by any means (graphic, electronic or mechanical including photocopy) without the written permission of Site Image (NSW) Pty Ltd. Any license, expressed or implied, to use this document for any purpose what so ever is restricted to the terms of the written agreement between Site Image (NSW) Pty Ltd and the instructing party.

The contractor shall check and verify all work on site (including work by others) before commencing the landscape installation. Any discrepancies are to be reported to the Project Manager or Landscape Architect prior to commencing work. Do not scale this drawing. Any required dimensions not shown shall be referred to the Landscape Architect for confirmation.

Issue	Revision Description
E	Revised for Comment
D	Architectural Coordination
C	Response To Comment
B	Response To Comment
A	For Comment

JW	NM	18.10.2024
CS	NM	14.10.2024
CS	NM	22.02.2024
CS	NM	12.02.2024
CS	NM	31.01.2024
Drawn	Check	Date



LEGEND

	Property Boundary
	Proposed Tree Refer to Plant Schedule
	Groundcover Planting Refer to Plant Schedule
	Proposed Shrubs Refer to Plant Schedule

	T - Turf Refer Landscape Detail & Specification
	Chainmesh Fence Refer to Architect's Drawings
	Palisade Fence Refer to Architect's Drawings
	SE - Steel Edge Refer to Landscape Detail & Specification

	P1 - Unit Paving Refer Architect's Drawings
	P2 - Feature Aggregate Paving Refer Architect's Specification
	P3 - Insitu Concrete Pav Refer Architect's Specification
	SE - Steel Tree Ring Refer Landscape Specification

Key Plan:

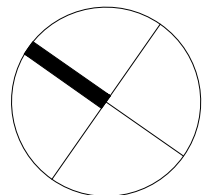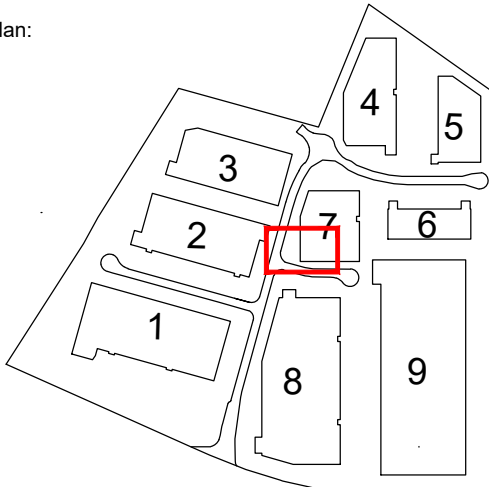


Client:
Mirvac

Project:
Aspect Industrial Estate
Mamre Rd
Kemps Creek

Drawing Name:
Landscape Plan
Lot 7

PRELIMINARY

Scale: 1:150 @ A1
Job Number: SS19-4178
Drawing Number: LS-AIE.BO7.DA.105
Issue: E

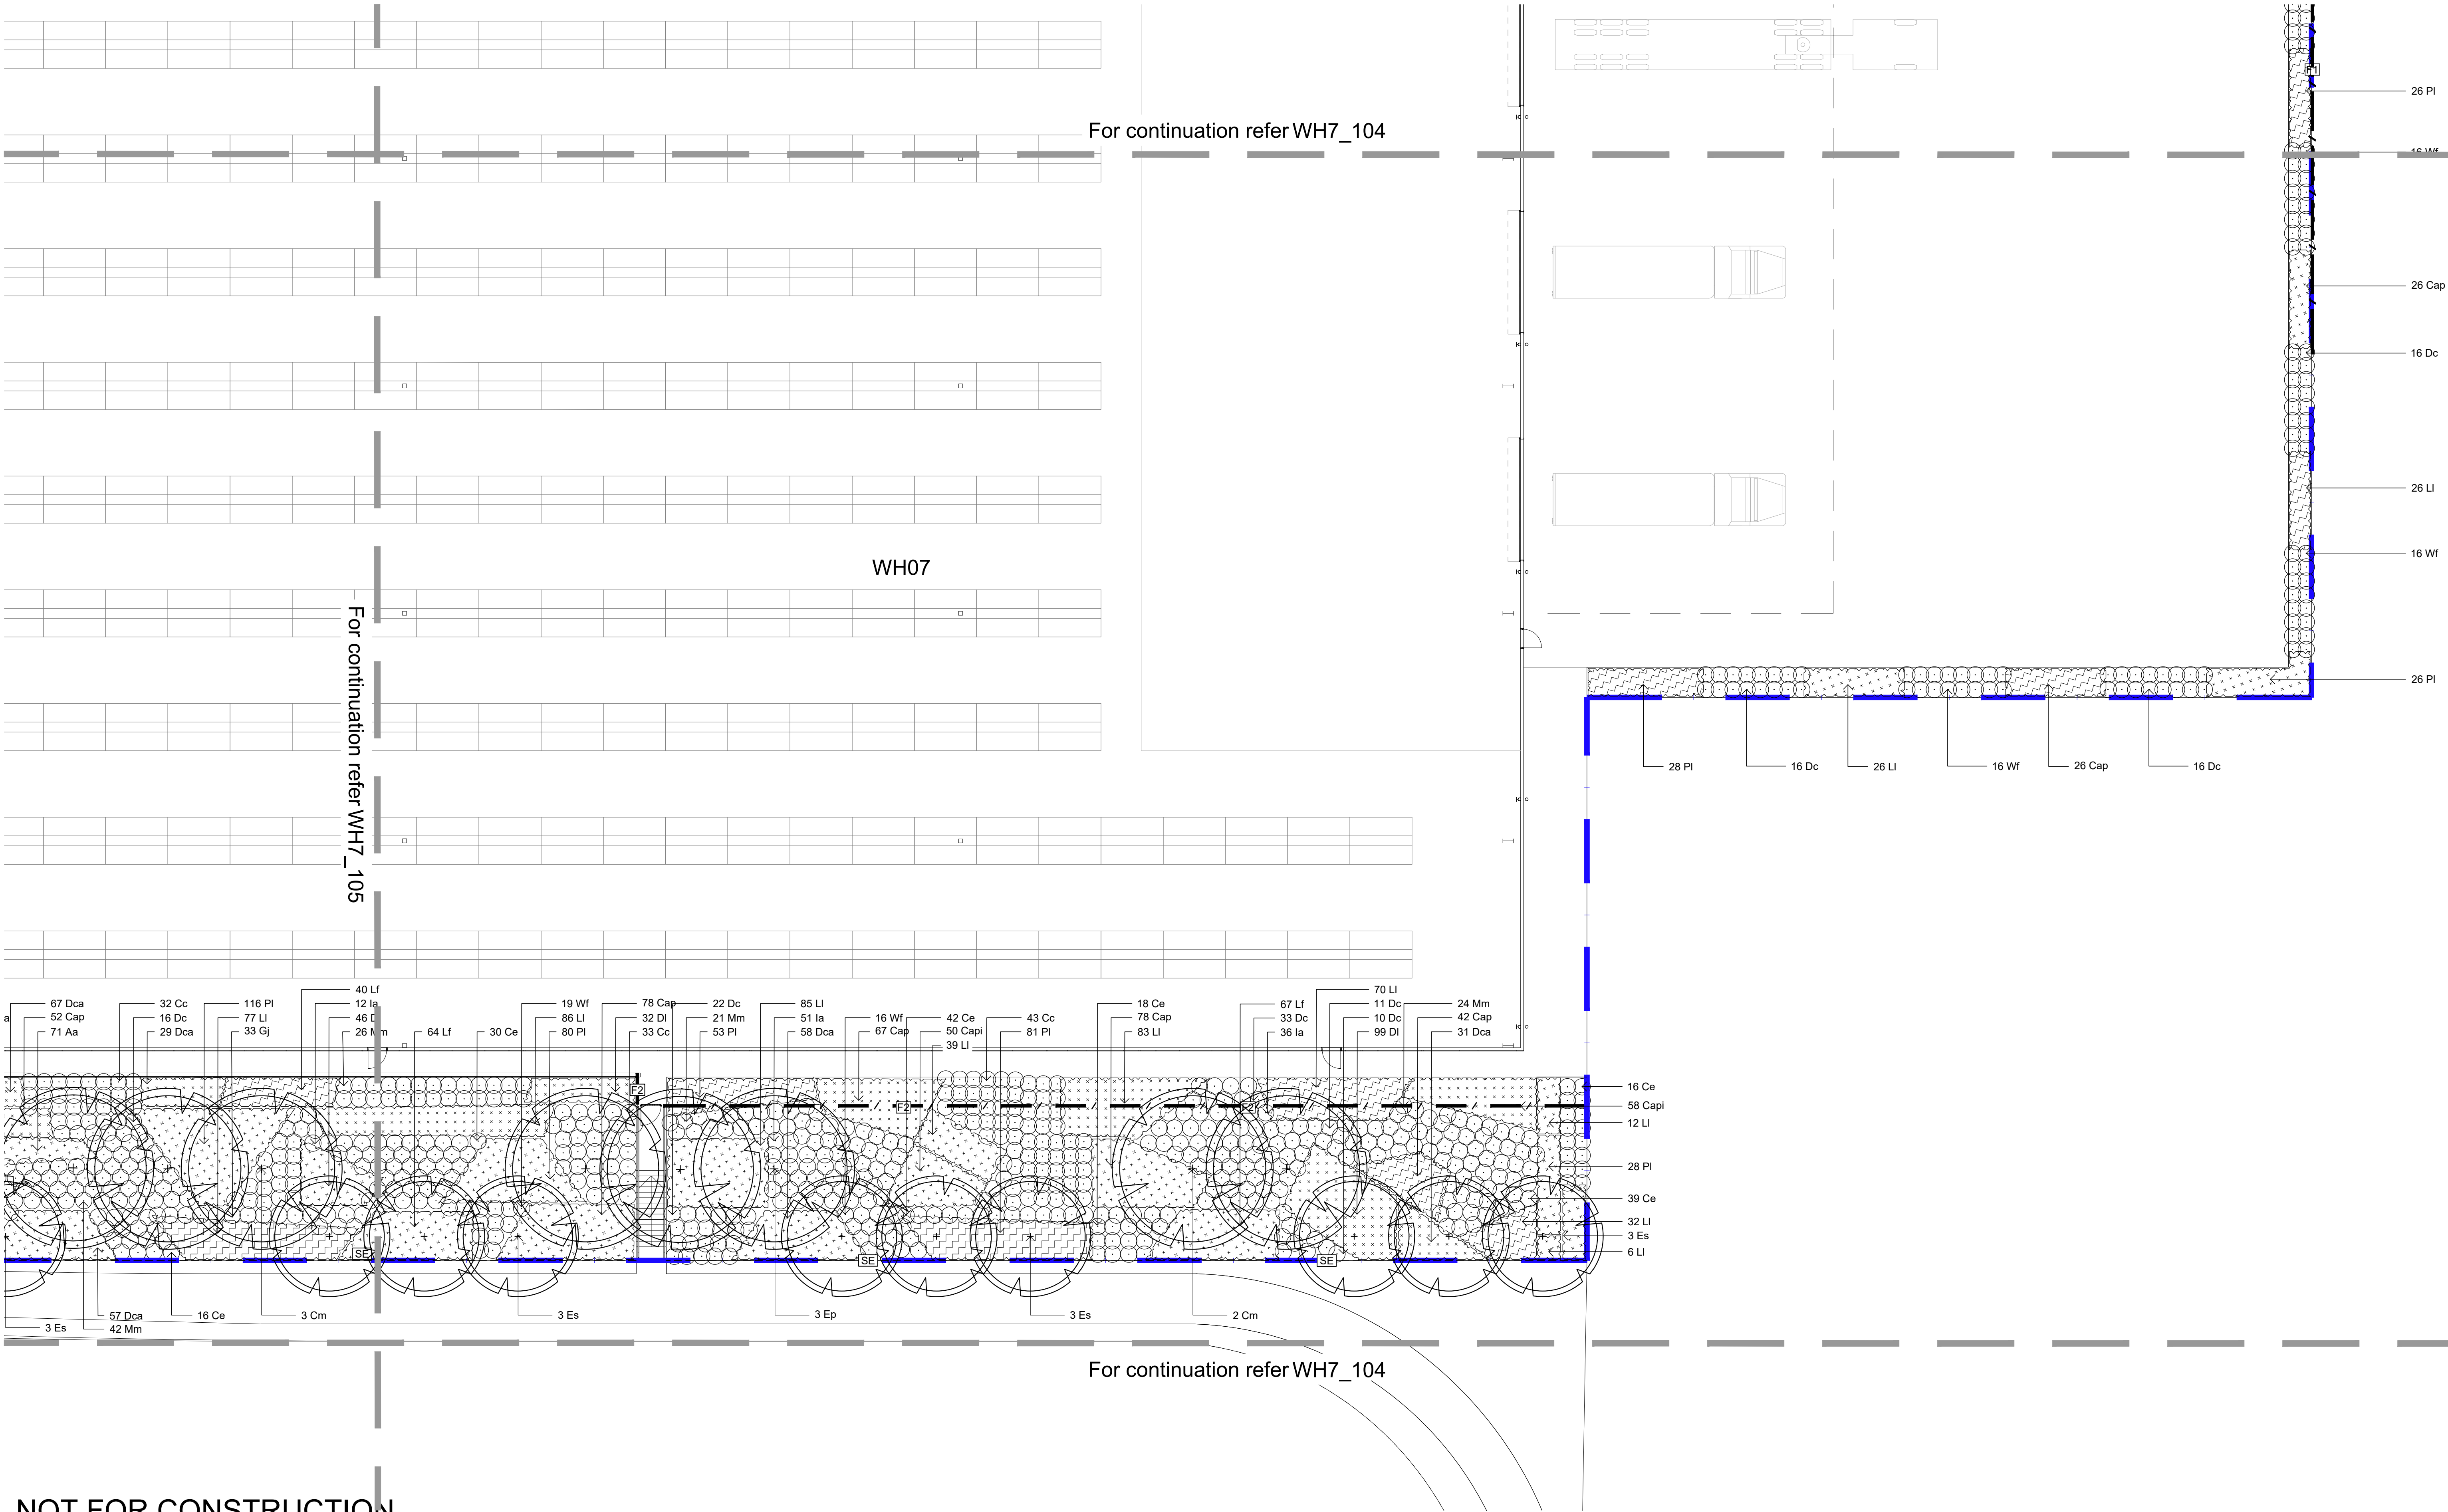

NOT FOR CONSTRUCTION

© 2019 Site Image (NSW) Pty Ltd ABN 44 801 262 380 as agent for Site Image NSW Partnership. All rights reserved. This drawing is copyright and shall not be reproduced or copied in any form or by any means (graphic, electronic or mechanical including photocopy) without the written permission of Site Image (NSW) Pty Ltd. Any license, expressed or implied, to use this document for any purpose what so ever is restricted to the terms of the written agreement between Site Image (NSW) Pty Ltd and the instructing party.

The contractor shall check and verify all work on site (including work by others) before commencing the landscape installation. Any discrepancies are to be reported to the Project Manager or Landscape Architect prior to commencing work. Do not scale this drawing. Any required dimensions not shown shall be referred to the Landscape Architect for confirmation.

Issue	Revision Description
E	Revised for Comment
D	Architectural Coordination
C	Response To Comment
B	Response To Comment
A	For Comment

JW	NM	18.10.2024
CS	NM	14.10.2024
CS	NM	22.02.2024
CS	NM	12.02.2024
CS	NM	31.01.2024
Drawn	Check	Date



LEGEND

	Property Boundary
	Proposed Tree Refer to Plant Schedule
	Groundcover Planting Refer to Plant Schedule
	Proposed Shrubs Refer to Plant Schedule

	T - Turf Refer Landscape Detail & Specification
	Chainmesh Fence Refer to Architect's Drawings
	Palisade Fence Refer to Architect's Drawings
	SE - Steel Edge Refer to Landscape Detail & Specification

	P1 - Unit Paving Refer Architect's Drawings
	P2 - Feature Aggregate Paving Refer Architect's Specification
	P3 - Insitu Concrete Pav Refer Architect's Specification
	SE - Steel Tree Ring Refer Landscape Specification

Key Plan:

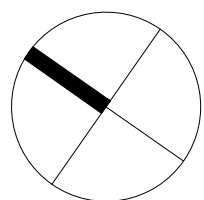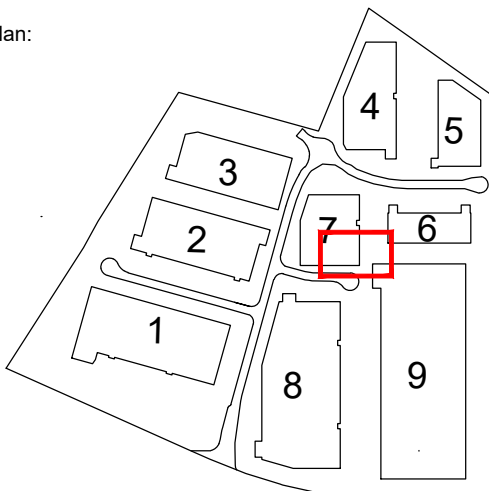


SITE IMAGE
Landscape Architects
Level 1, 3-5 Baptist Street
Redfern NSW 2016
Australia
Tel: (61 2) 8332 5600
Fax: (61 2) 9698 2877
www.siteimage.com.au

Client:
Mirvac


Project:
Aspect Industrial Estate
Mamre Rd
Kemps Creek

Drawing Name:
Landscape Plan
Lot 7


PRELIMINARY
Scale: 1:150 @ A1
Job Number: SS19-4178
Drawing Number: LS-AIE.BO7.DA.106
Issue: E

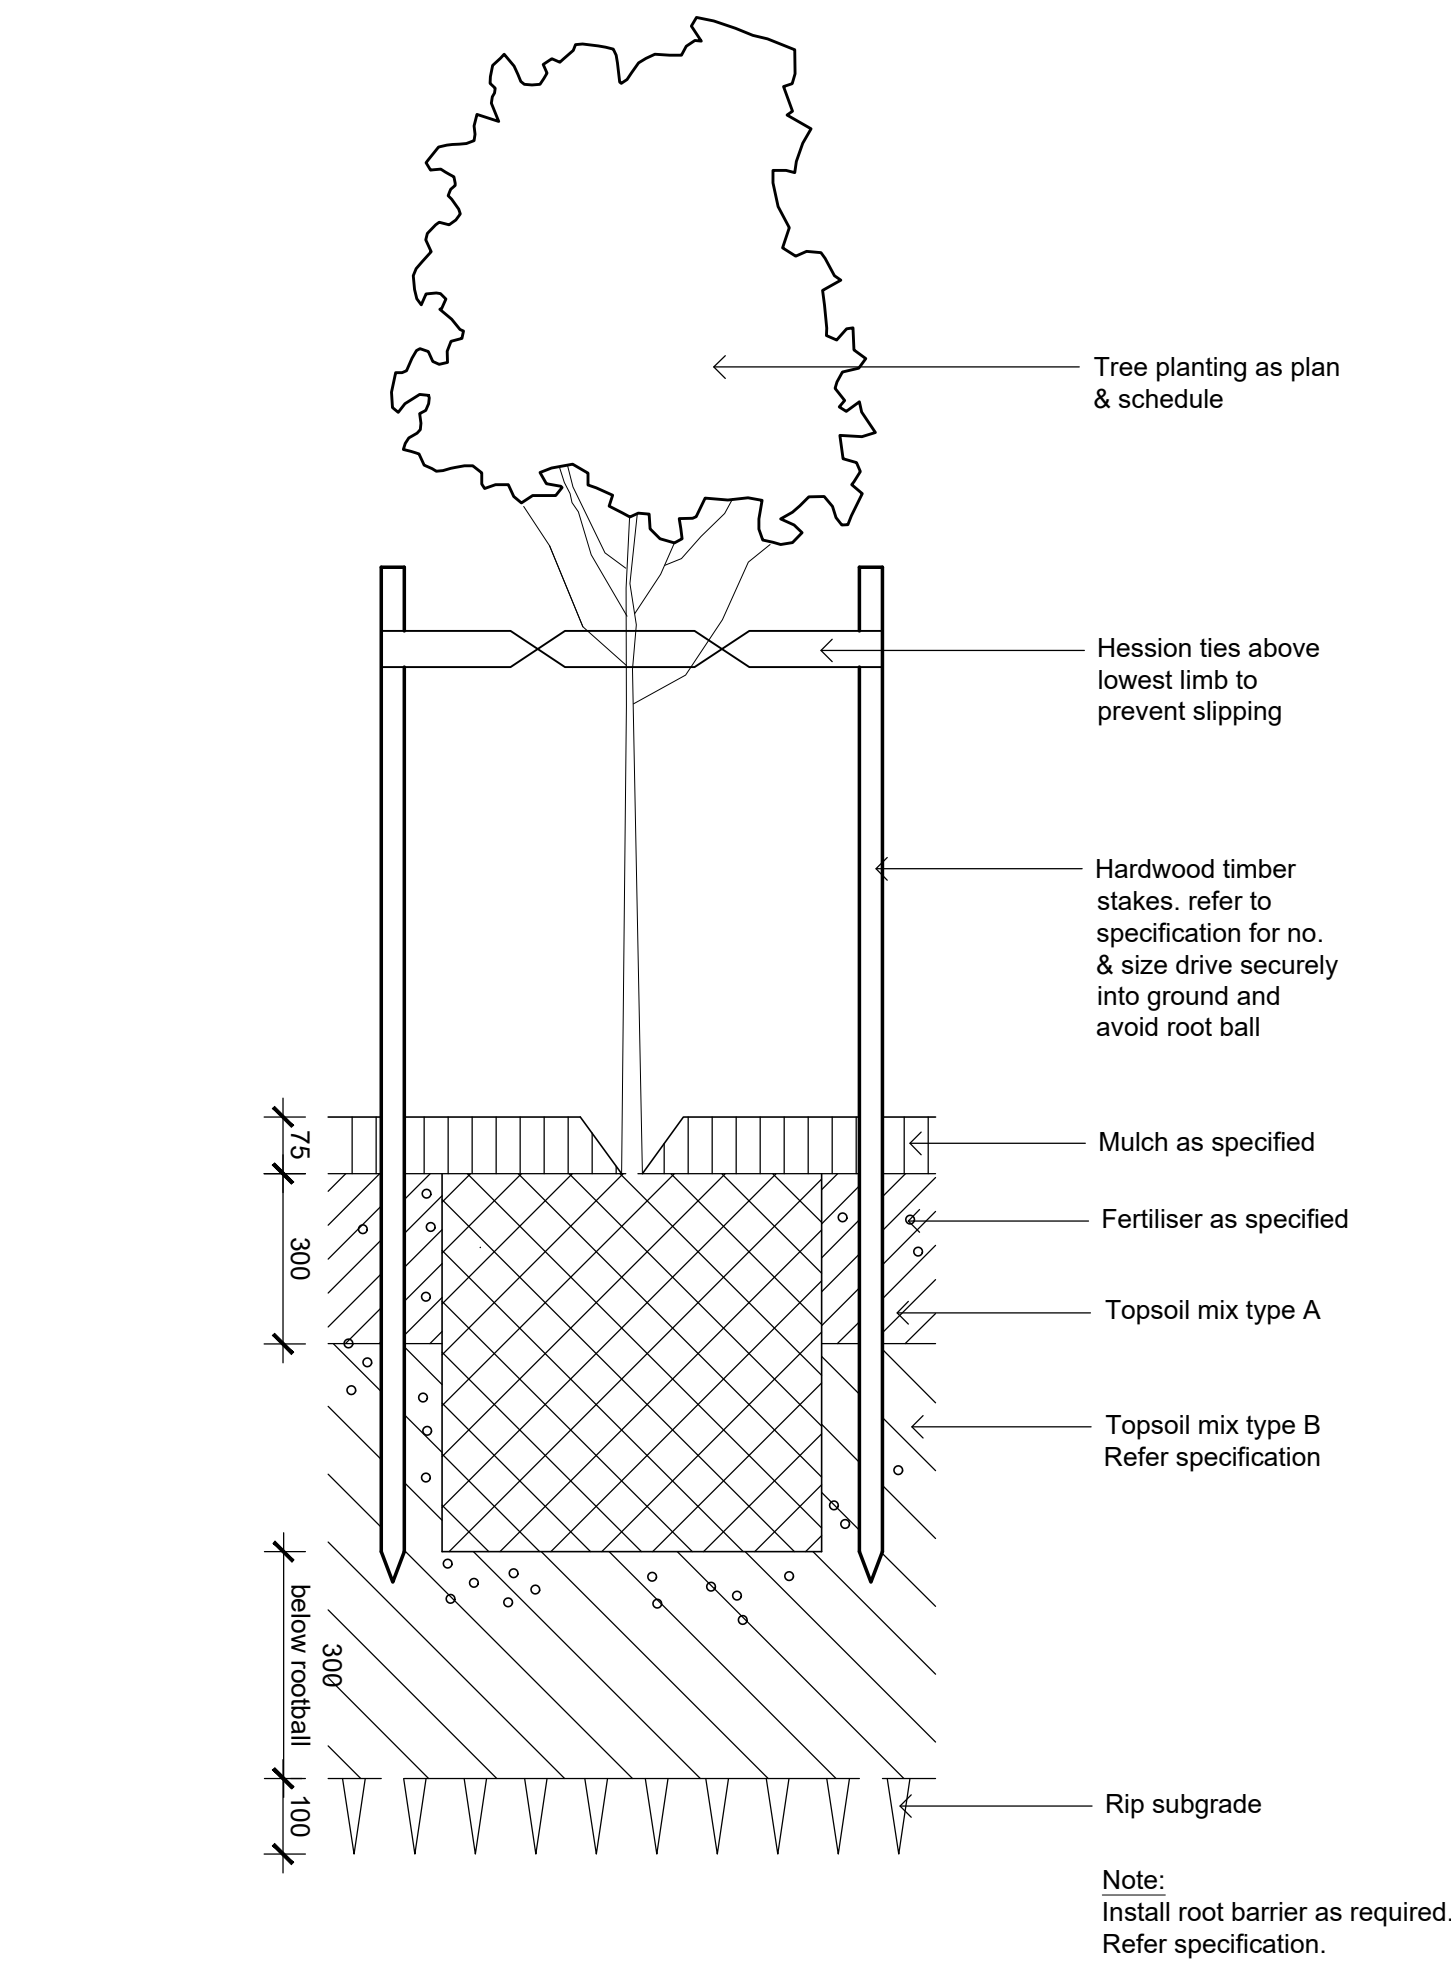


Detail 75-200L Tree Planting on Grade
1:10

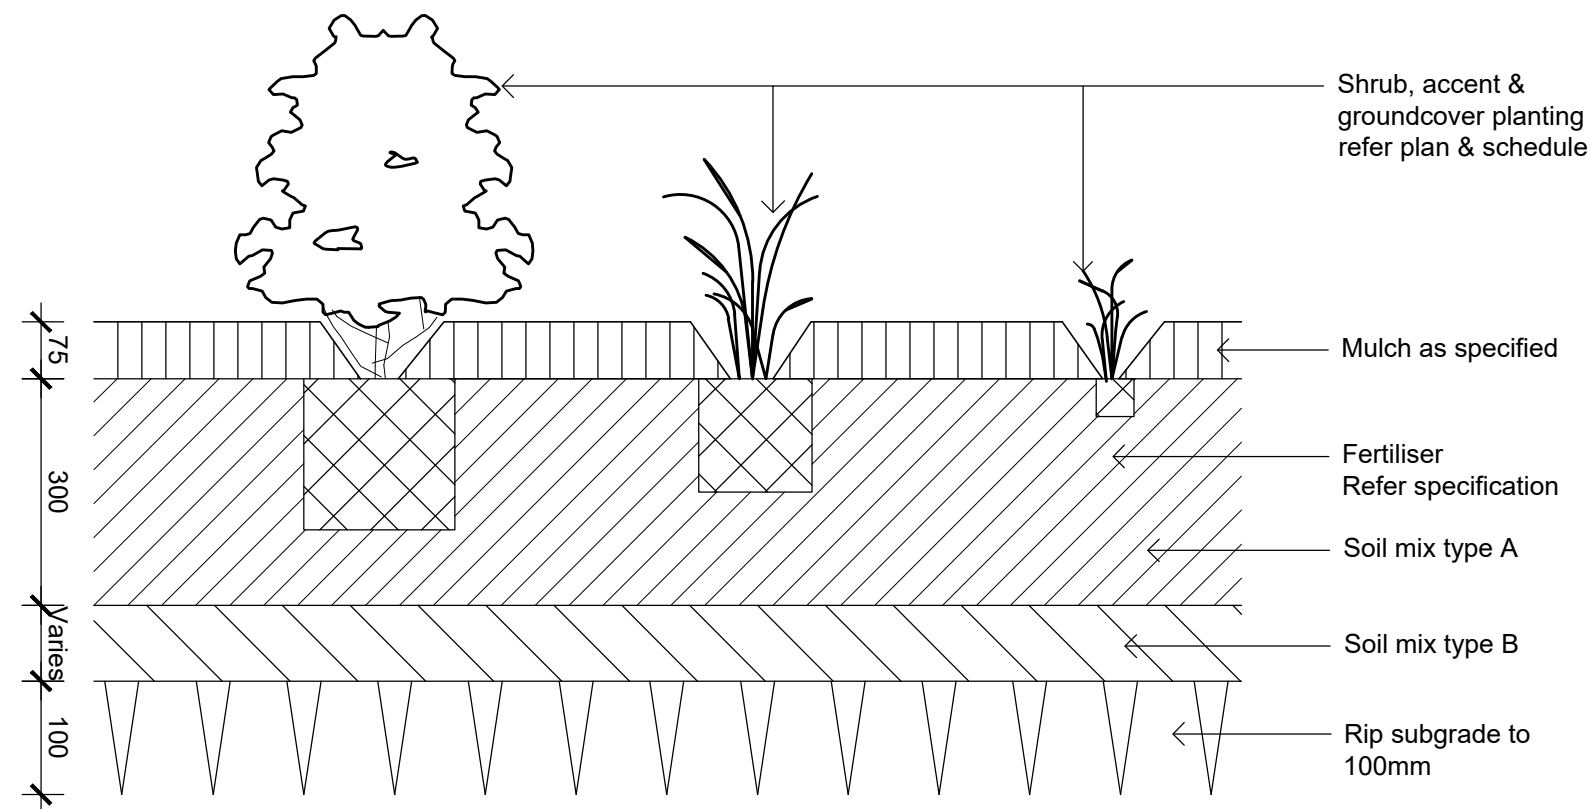


Detail Shrub Accent & Groundcover Planting on Grade
1:10

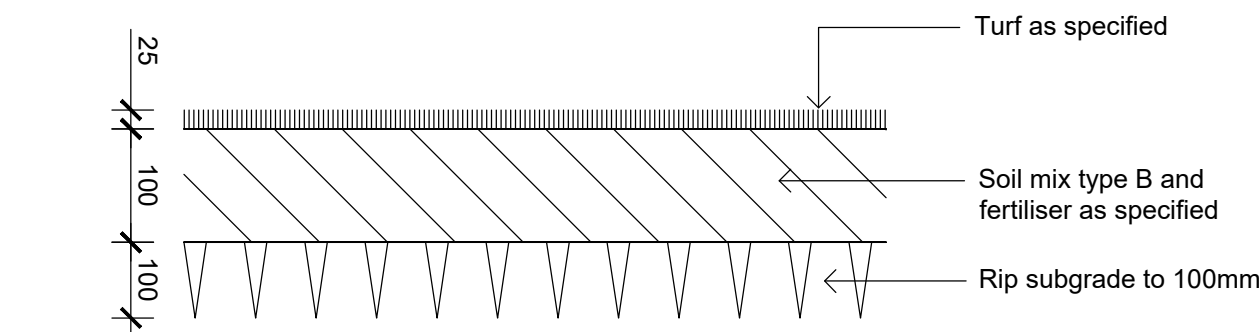

Detail Turf on Even Grade
1:10

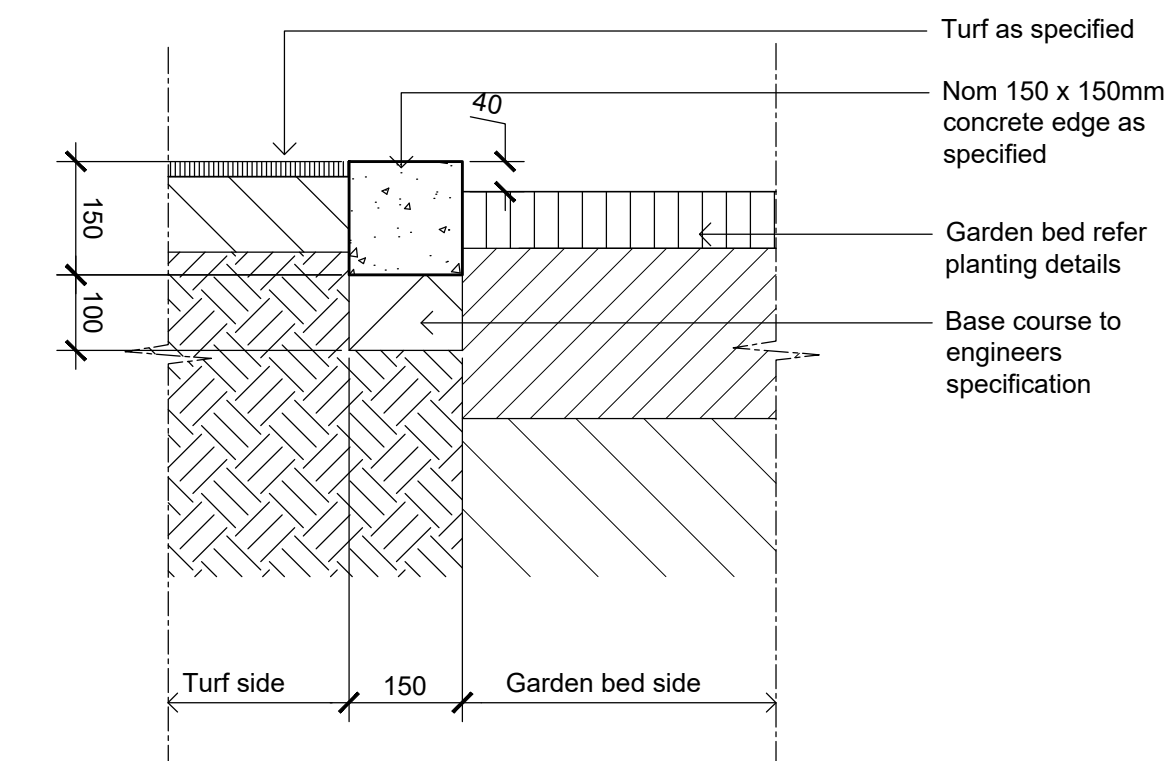

Typical Concrete Edge
1:10

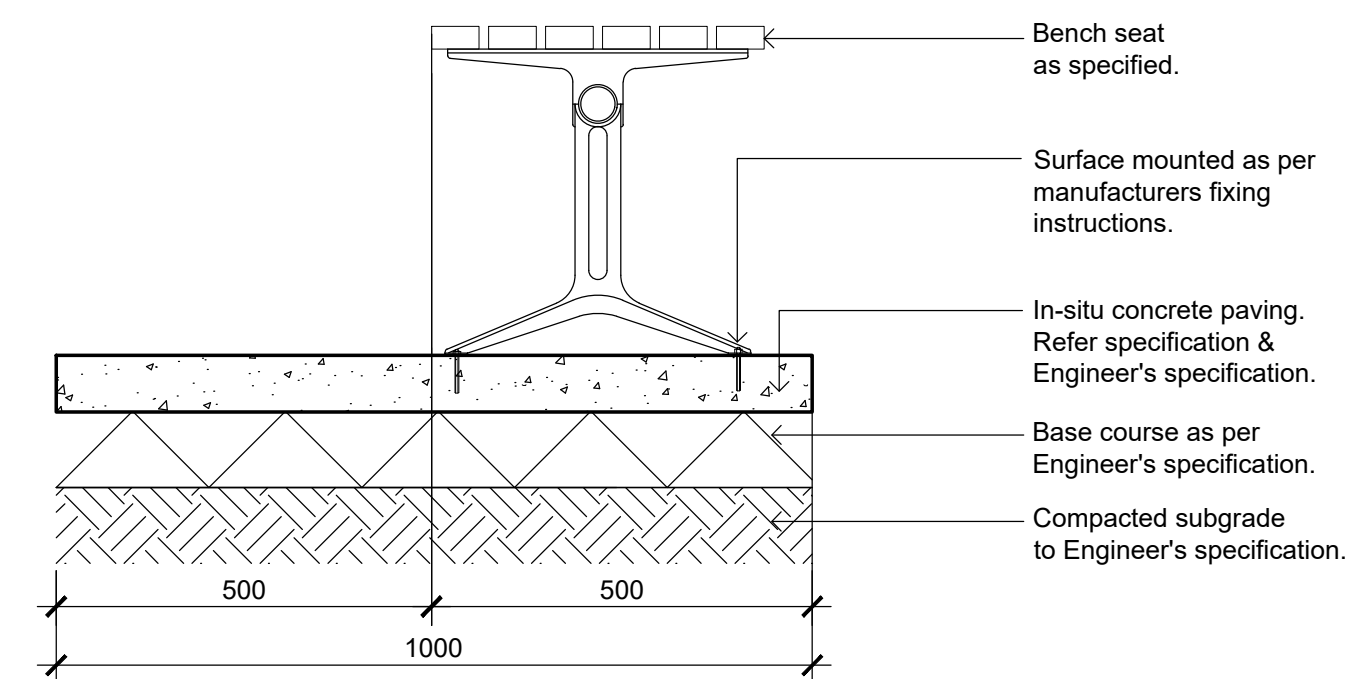

Bench Seat
1:10

NOT FOR CONSTRUCTION


© 2019 Site Image (NSW) Pty Ltd ABN 44 801 262 380 as agent for Site Image NSW Partnership. All rights reserved. This drawing is copyright and shall not be reproduced or copied in any form or by any means (graphic, electronic or mechanical including photocopy) without the written permission of Site Image (NSW) Pty Ltd. Any license, expressed or implied, to use this document for any purpose what so ever is restricted to the terms of the written agreement between Site Image (NSW) Pty Ltd and the instructing party.

The contractor shall check and verify all work on site (including work by others) before commencing the landscape installation. Any discrepancies are to be reported to the Project Manager or Landscape Architect prior to commencing work. Do not scale this drawing. Any required dimensions not shown shall be referred to the Landscape Architect for confirmation.

B	Response To Comment	CS	NM	12.02.2024
A	For Comment	CS	NM	31.01.2024
Issue	Revision Description	Drawn	Check	Date

LEGEND

Key Plan:

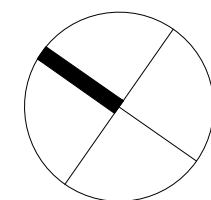

S I T E I M A G E
Landscape Architects
Level 1, 3-5 Baptist Street
Redfern NSW 2016
Australia
Tel: (61 2) 8332 5600
Fax: (61 2) 9698 2877
www.siteimage.com.au

Client:
Mirvac

Project:
Aspect Industrial Estate
Mamre Rd
Kemps Creek

Drawing Name:
Landscape Details

Scale:
Job Number: Drawing Number: Issue:

SS19-4178 LS-AIE.BO7.DA.501 B

PRELIMINARY