


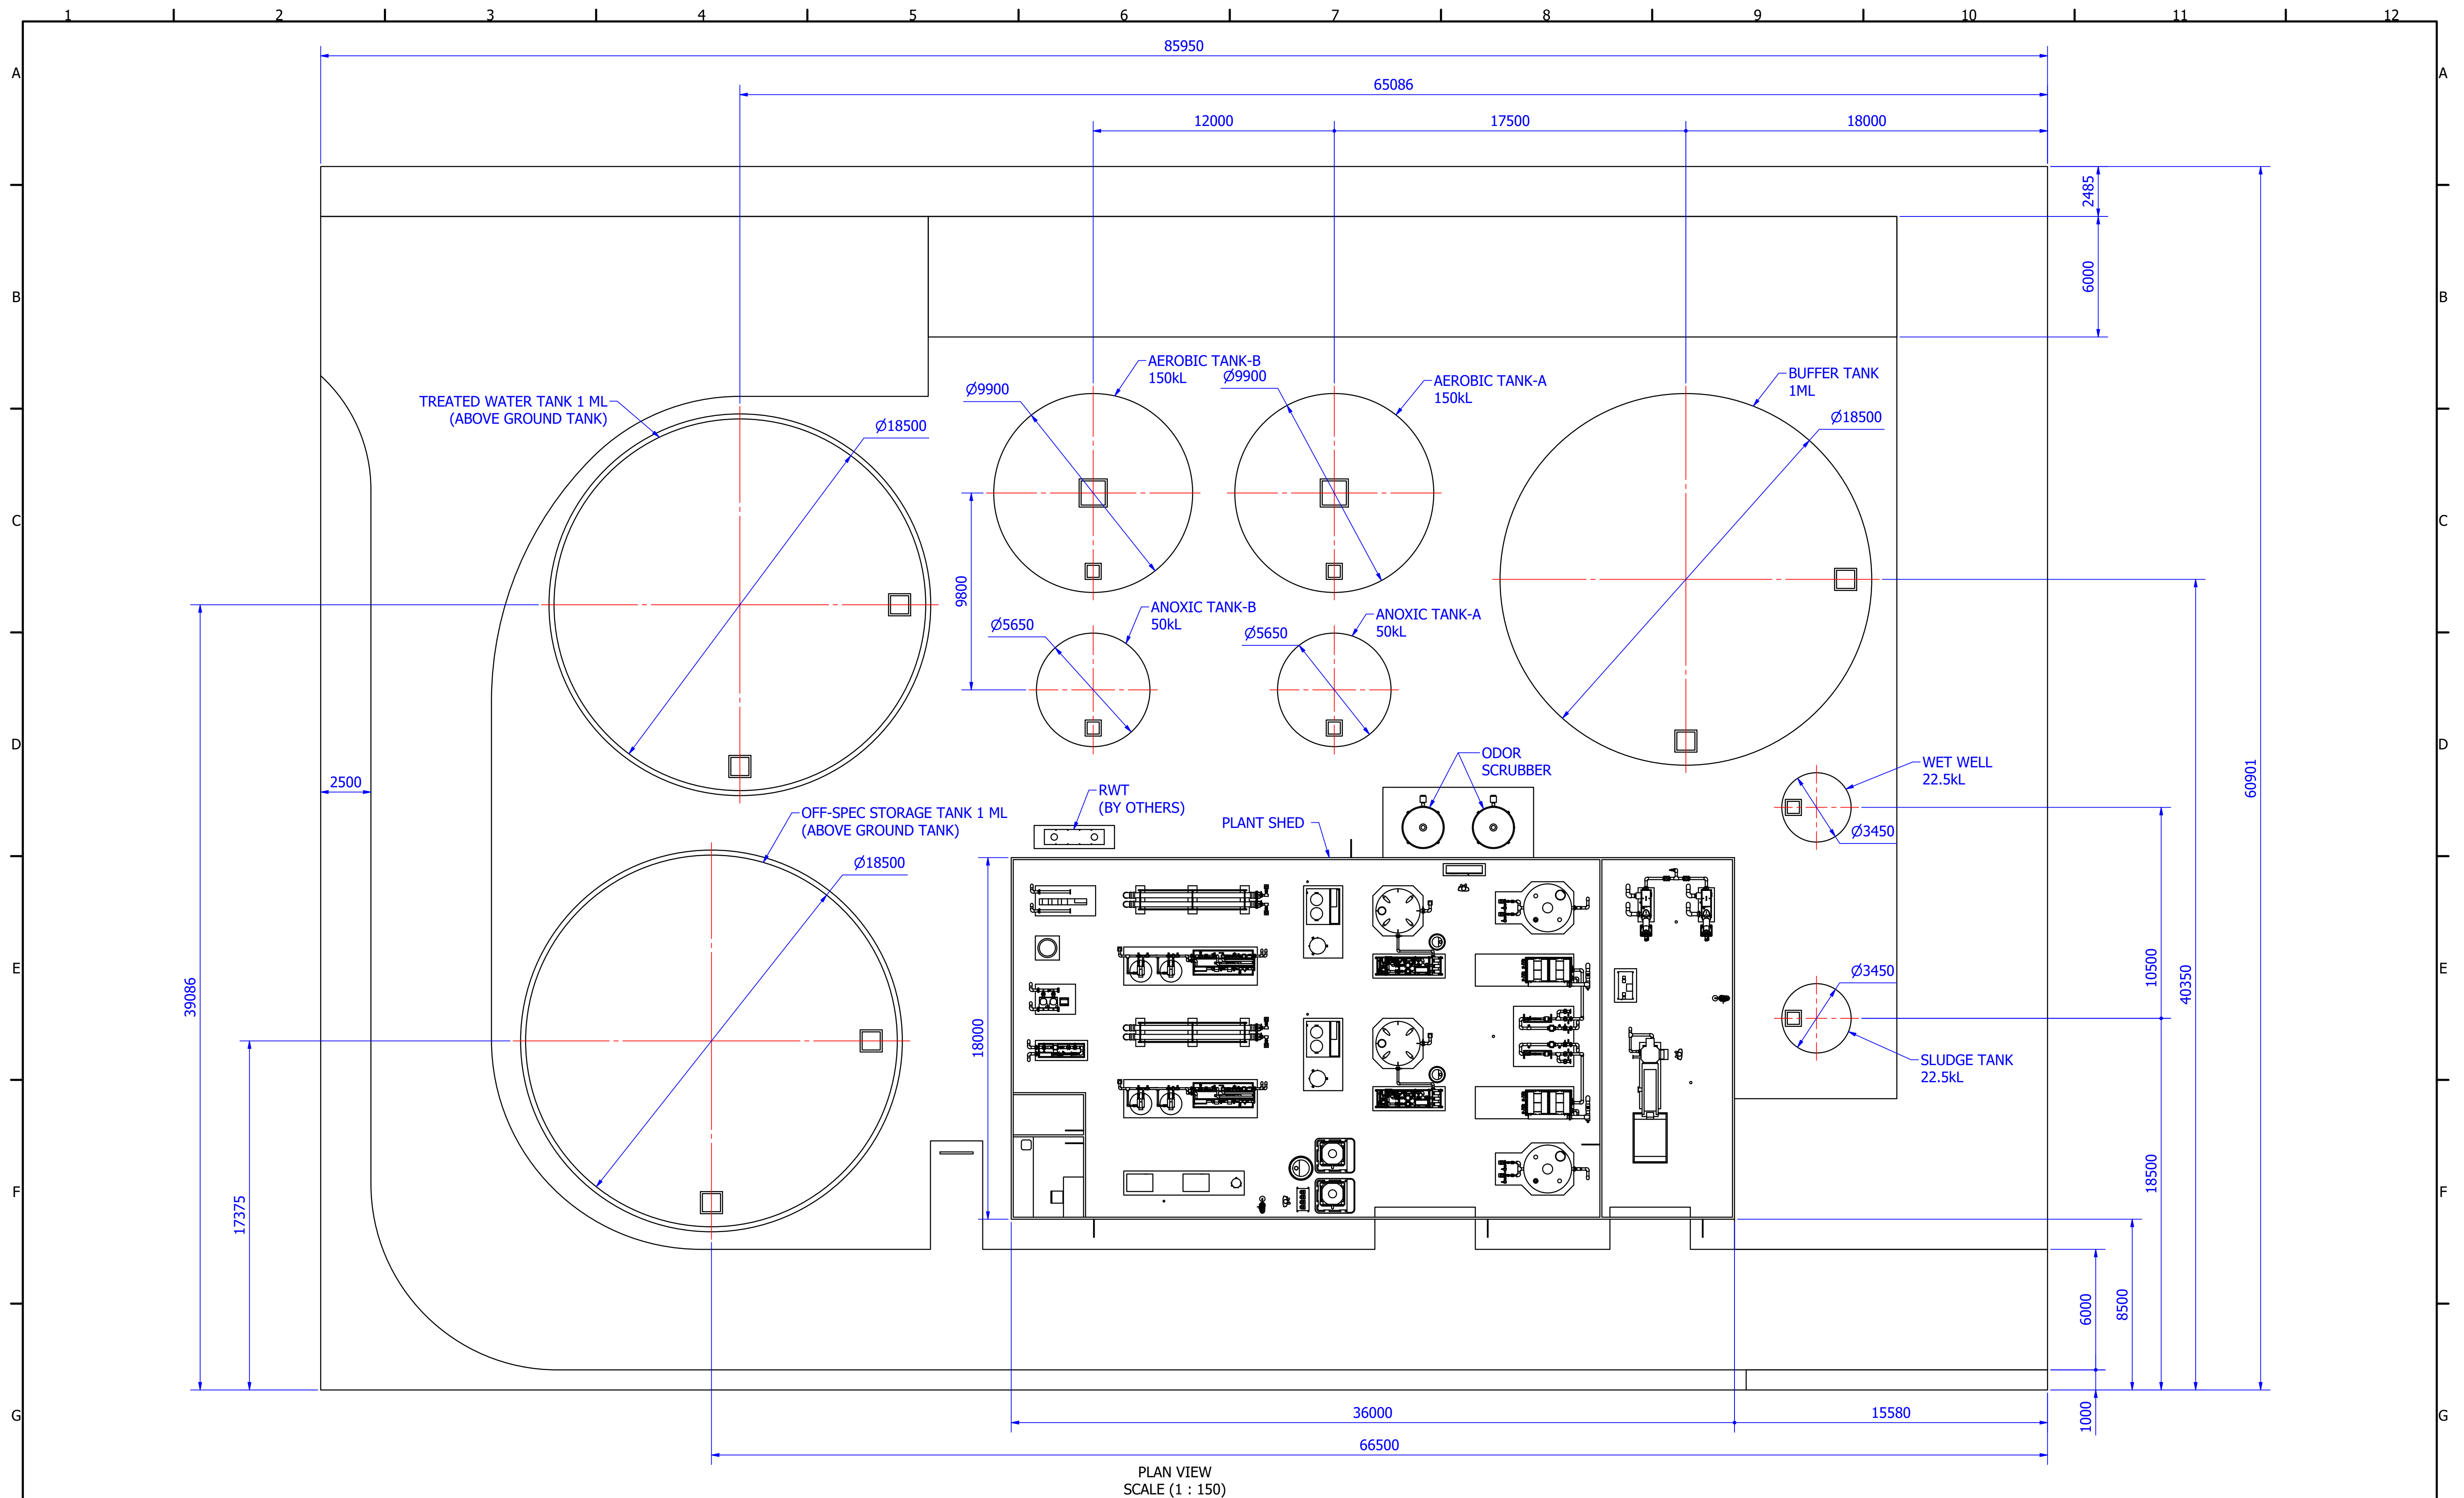

PLAN VIEW
SCALE (1 : 150)


THIS DRAWING IS STRICTLY CONFIDENTIAL
AND REMAINS THE PROPERTY OF AQUACELL
PTY LTD. IT SHALL NOT BE USED OR
REPRODUCED WITHOUT WRITTEN
PERMISSION OF THE COMPANY.
© 2014 Aquacell Pty Ltd



Suite 602, 6A Glen St, Milsons Point
NSW 2061 Australia P:+61 2 4721 0545
email:info@aquacell.com.au

DRAWN	S.BIABANI	DATE	15/09/2023	TITLE LAYOUT BLACKWATER TREATMENT PLANT			
CHECKED	A.EISENHAMMER	DATE	15/09/2023				
APPROVED	J.JENNINGS	DATE	15/09/2023				
JOB No A0144		DRAWING No A0144-302-B		PROJECT LUDDENHAM RD ORCHARD HILLS			
DRAWING STANDARD : AS1100			 	DO NOT SCALE	Rev: B	SHEET No: 1 OFF 7	A1

H	B	14-Jun-2024	UPDATED	S.BIABANI	W.JOHNSON
	A	15-Sep-2023	INITIAL ISSUE	S.BIABANI	A.EISSENHAMMI
	REV	DATE	DESCRIPTION	DRAWN	CHECKED
	REVISION HISTORY				

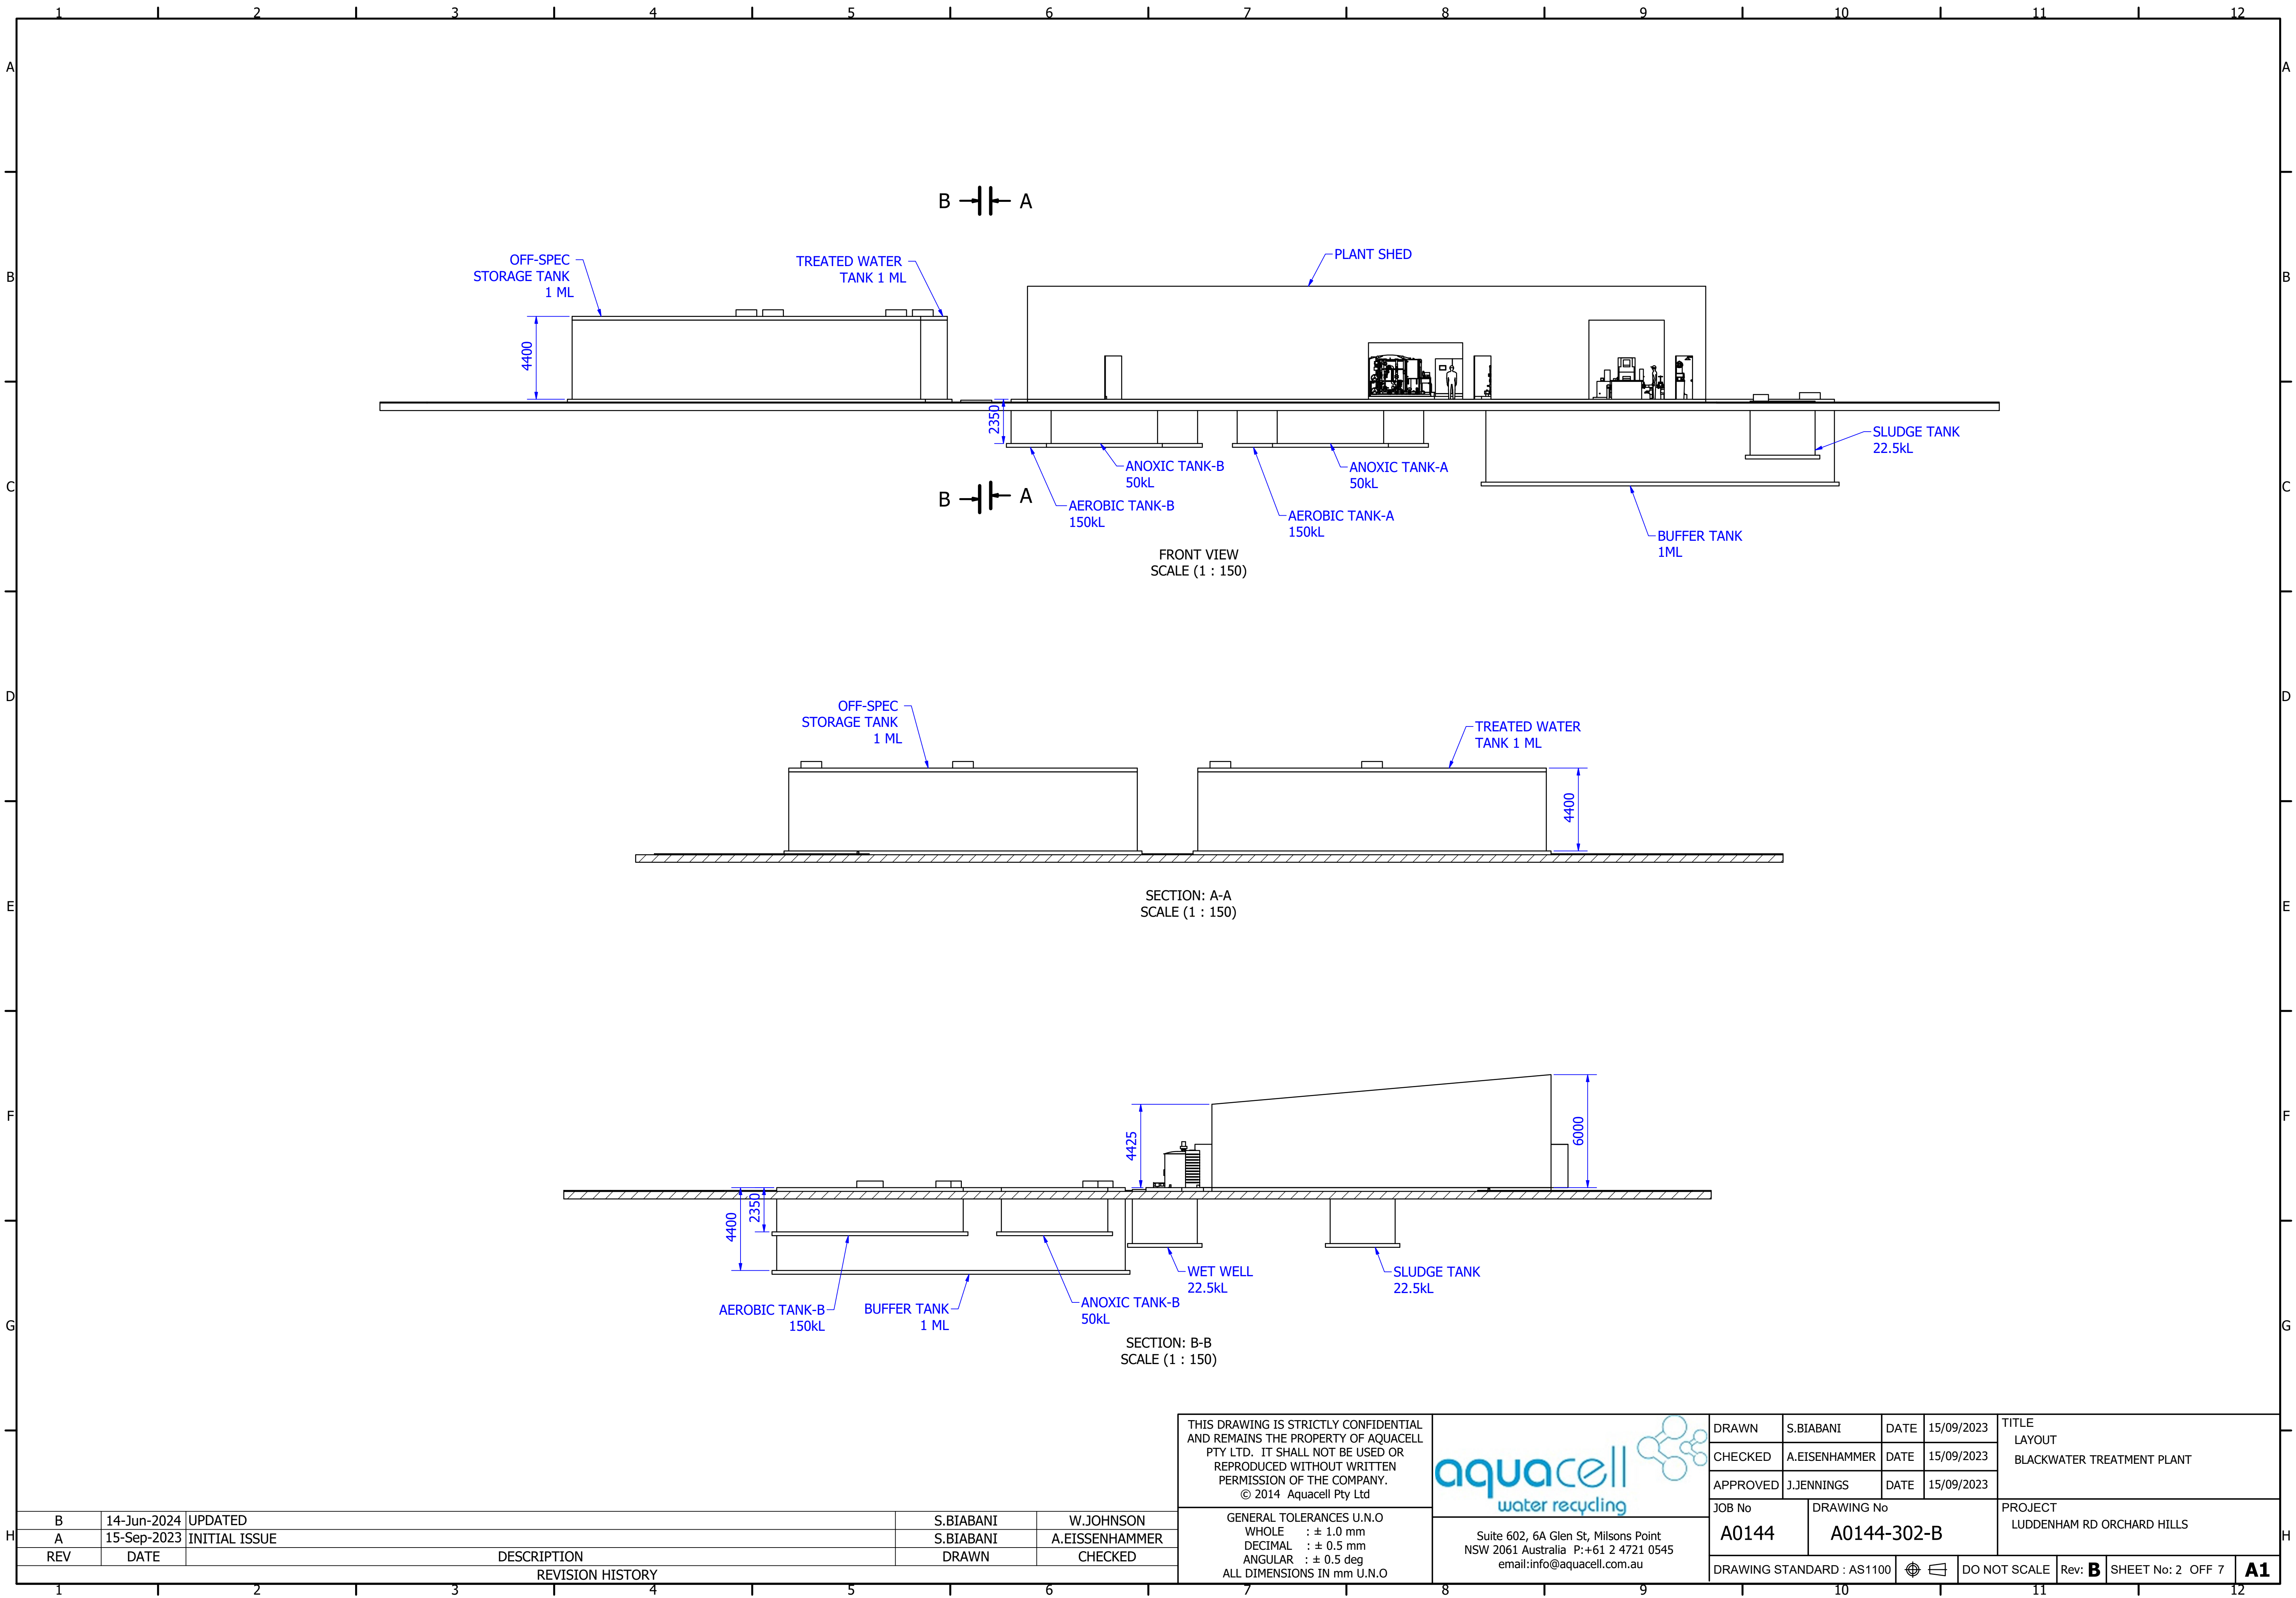

B	14-Jun-2024	UPDATED	S.BIABANI	W.JOHNSON
A	15-Sep-2023	INITIAL ISSUE	S.BIABANI	A.EISENHAMMER
REV	DATE	DESCRIPTION	DRAWN	CHECKED

REVISION HISTORY

THIS DRAWING IS STRICTLY CONFIDENTIAL AND REMAINS THE PROPERTY OF AQUACELL PTY LTD. IT SHALL NOT BE USED OR REPRODUCED WITHOUT WRITTEN PERMISSION OF THE COMPANY.
© 2014 Aquacell Pty Ltd

GENERAL TOLERANCES U.N.O
WHOLE : ± 1.0 mm
DECIMAL : ± 0.5 mm
ANGULAR : ± 0.5 deg
ALL DIMENSIONS IN mm U.N.O



Suite 602, 6A Glen St, Milsons Point
NSW 2061 Australia P:+61 2 4721 0545
email:info@aquacell.com.au

DRAWN	S.BIABANI	DATE	15/09/2023
CHECKED	A.EISENHAMMER	DATE	15/09/2023
APPROVED	J.JENNINGS	DATE	15/09/2023

JOB No	DRAWING No
A0144	A0144-302-B

TITLE
LAYOUT
BLACKWATER TREATMENT PLANT

PROJECT
LUDDENHAM RD ORCHARD HILLS

DRAWING STANDARD : AS1100




DO NOT SCALE

Rev: **B**

SHEET No: 2 OFF 7


A1

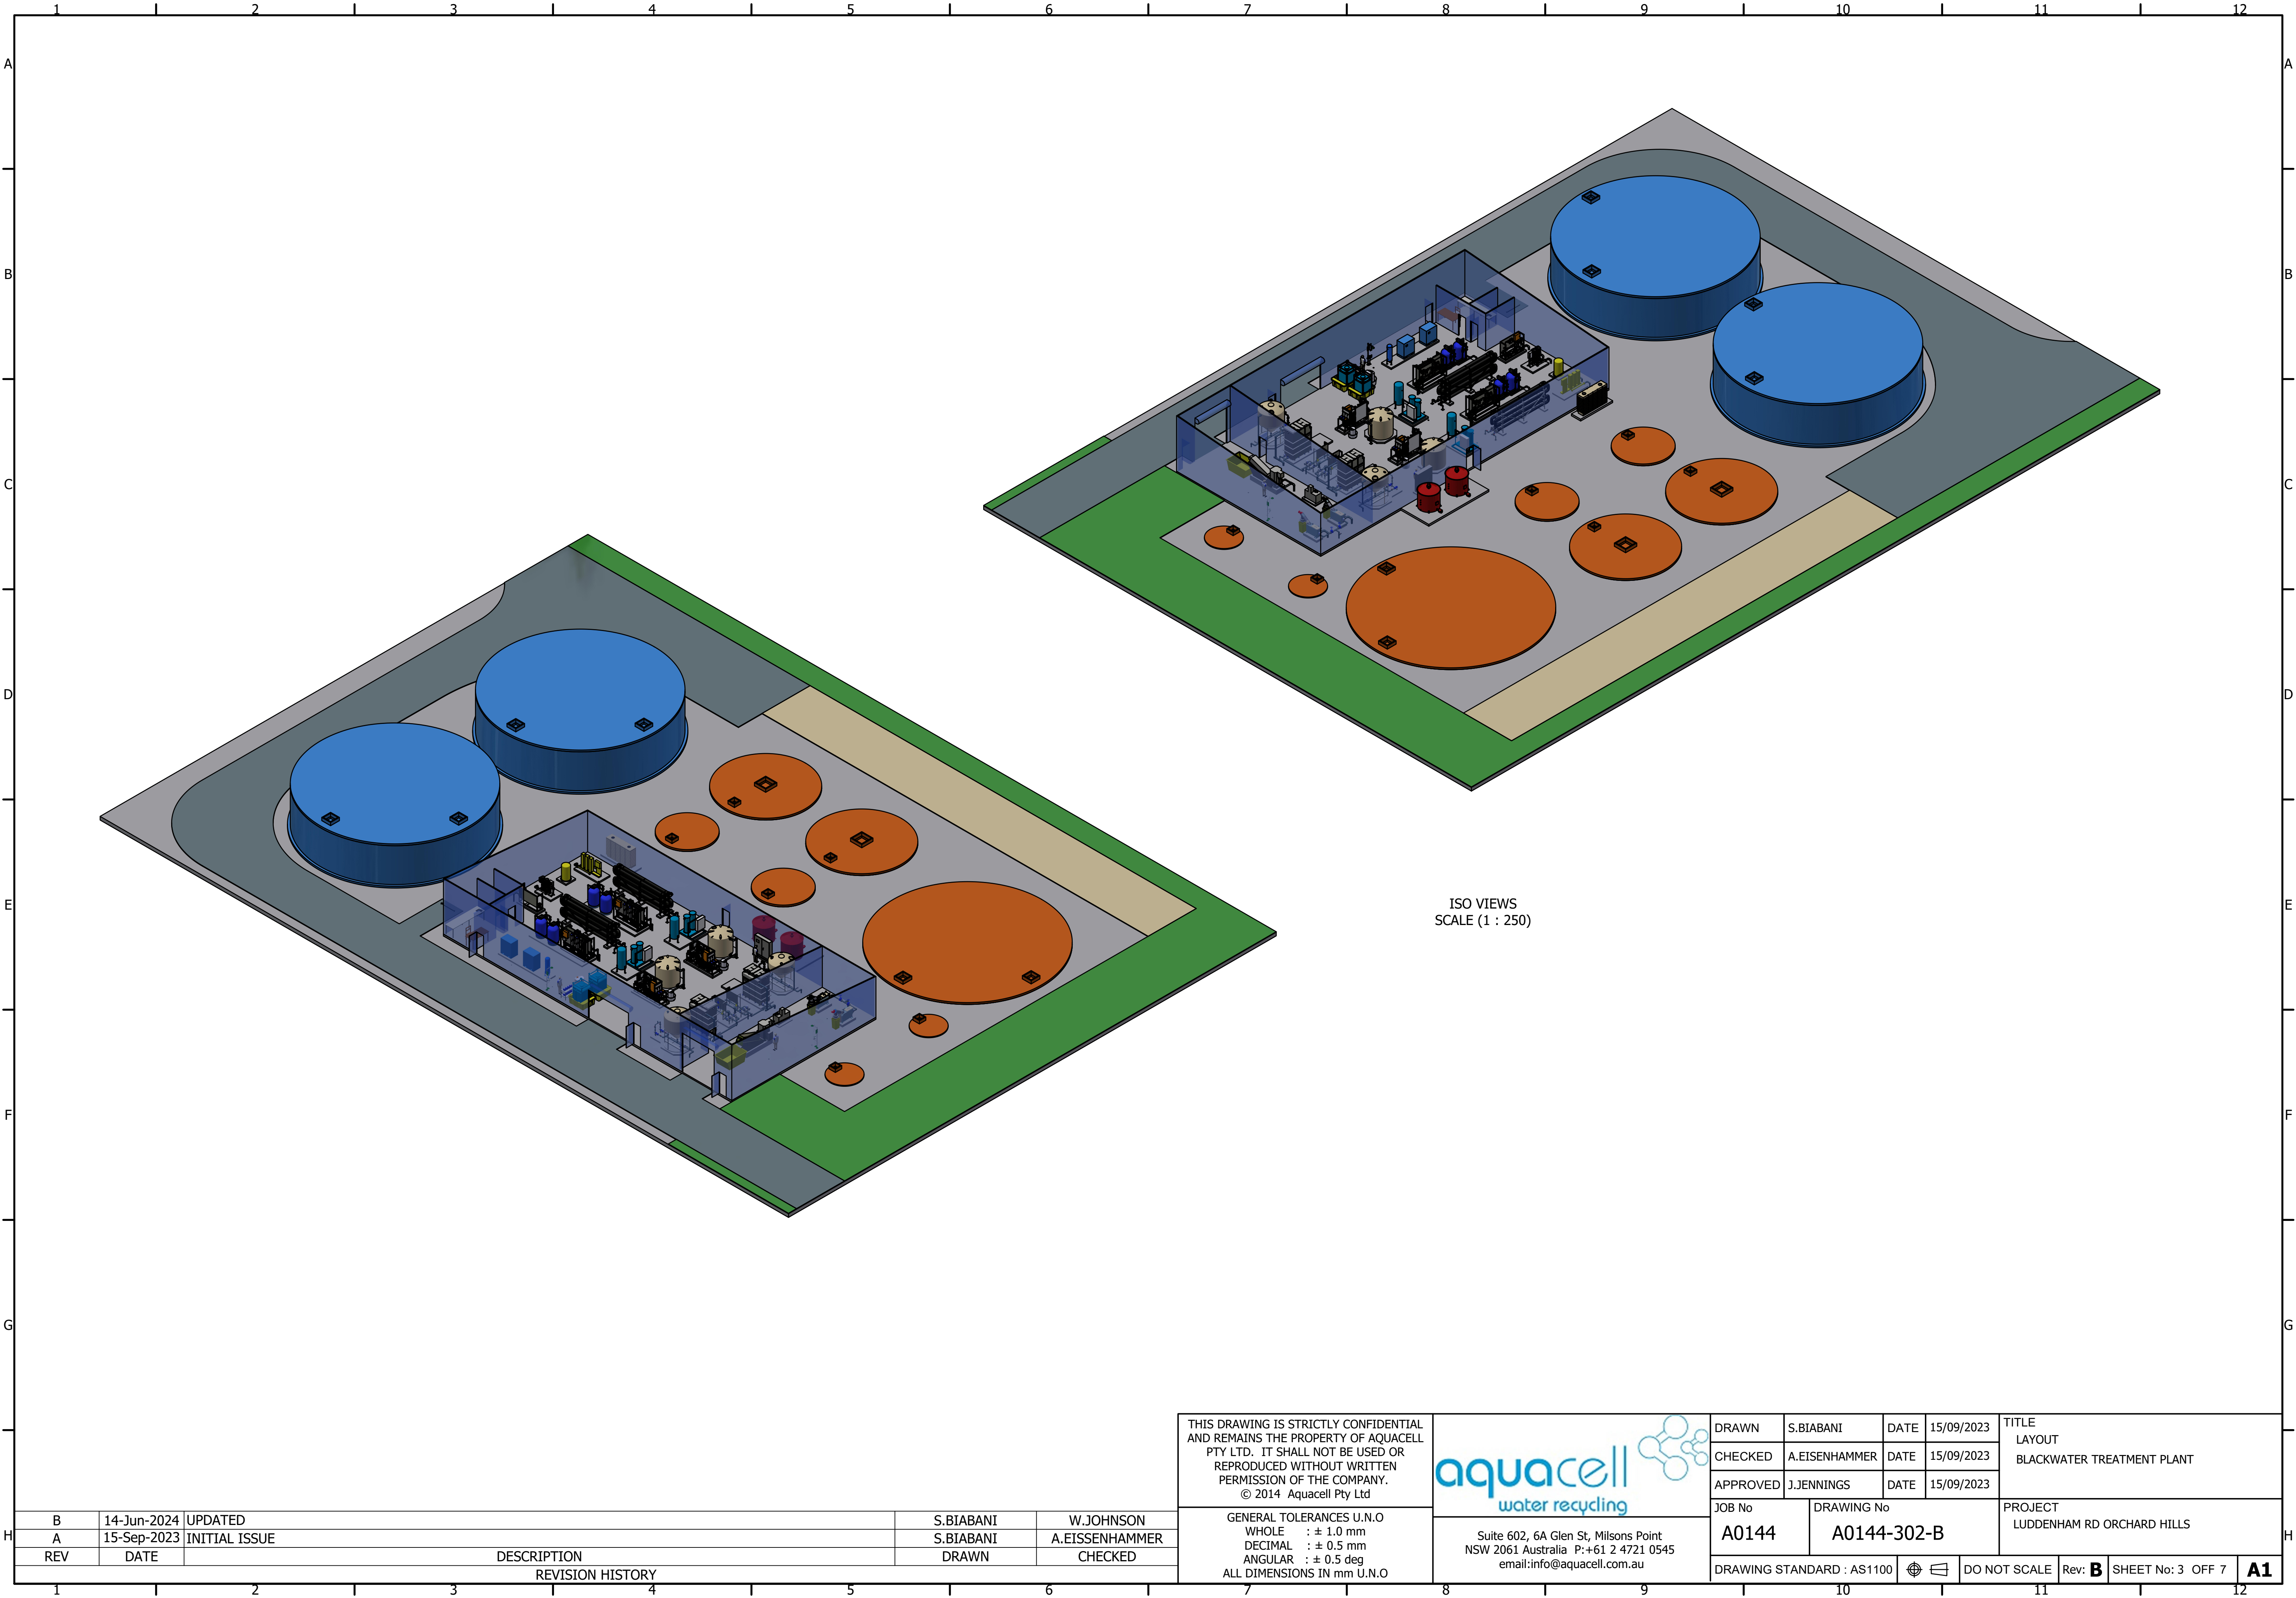

ISO VIEWS
SCALE (1 : 250)

THIS DRAWING IS STRICTLY CONFIDENTIAL AND REMAINS THE PROPERTY OF AQUACELL PTY LTD. IT SHALL NOT BE USED OR REPRODUCED WITHOUT WRITTEN PERMISSION OF THE COMPANY. © 2014 Aquacell Pty Ltd							DRAWN		S.BIABANI	DATE	15/09/2023	TITLE LAYOUT BLACKWATER TREATMENT PLANT		
							CHECKED		A.EISENHAMMER	DATE	15/09/2023			
							APPROVED		J.JENNINGS	DATE	15/09/2023			
GENERAL TOLERANCES U.N.O WHOLE : ± 1.0 mm DECIMAL : ± 0.5 mm ANGULAR : ± 0.5 deg ALL DIMENSIONS IN mm U.N.O					Suite 602, 6A Glen St, Milsons Point NSW 2061 Australia P:+61 2 4721 0545 email:info@aquacell.com.au		JOB No		DRAWING No		PROJECT LUDDENHAM RD ORCHARD HILLS			
							A0144		A0144-302-B					
DRAWING STANDARD : AS1100				DO NOT SCALE		Rev: B	SHEET No: 3 OFF 7		A1					

B	14-Jun-2024	UPDATED		S.BIABANI	W.JOHNSON
A	15-Sep-2023	INITIAL ISSUE		S.BIABANI	A.EISENHAMMER
REV	DATE		DESCRIPTION	DRAWN	CHECKED
REVISION HISTORY					

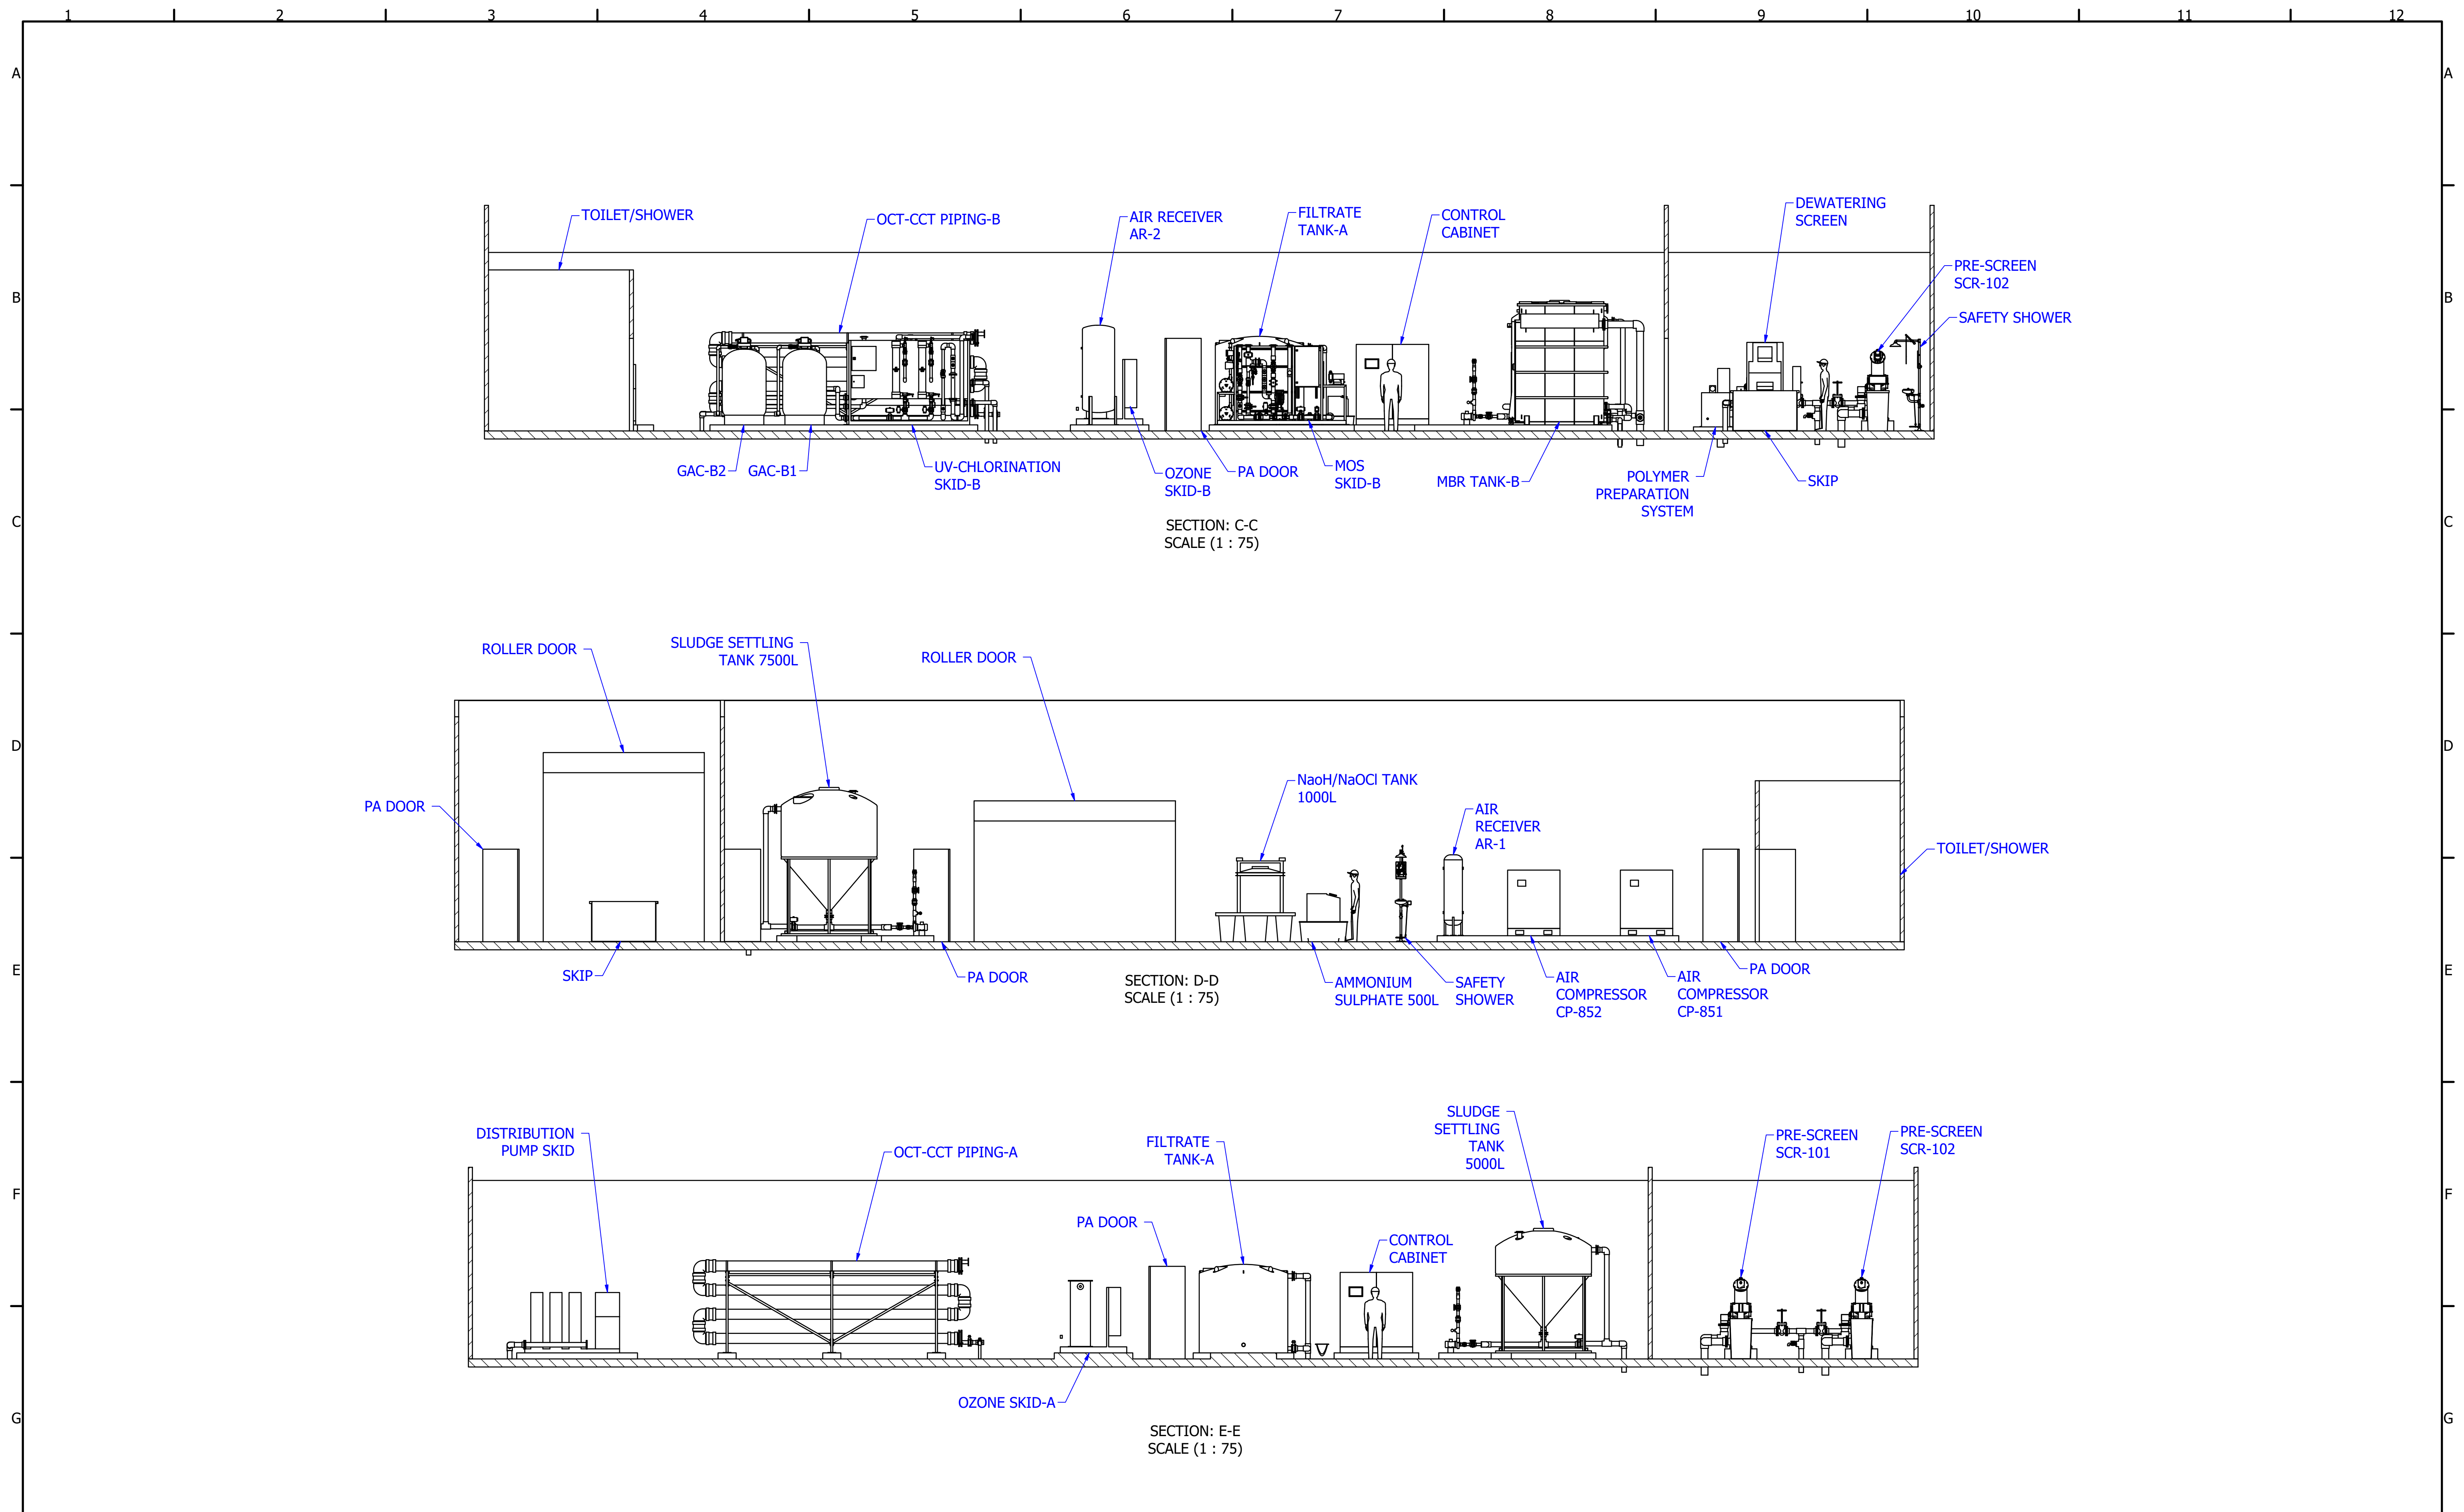

THIS DRAWING IS STRICTLY CONFIDENTIAL AND REMAINS THE PROPERTY OF AQUACELL PTY LTD. IT SHALL NOT BE USED OR REPRODUCED WITHOUT WRITTEN PERMISSION OF THE COMPANY. © 2014 Aquacell Pty Ltd GENERAL TOLERANCES U.N.O WHOLE : ± 1.0 mm DECIMAL : ± 0.5 mm ANGULAR : ± 0.5 deg ALL DIMENSIONS IN mm U.N.O Suite 602, 6A Glen St, Milsons Point NSW 2061 Australia P:+61 2 4721 0545 email:info@aquacell.com.au					DRAWN		S.BIABANI	DATE	15/09/2023	TITLE LAYOUT BLACKWATER TREATMENT PLANT		
					CHECKED		A.EISENHAMMER	DATE	15/09/2023			
					APPROVED		J.JENNINGS	DATE	15/09/2023			
					JOB No		DRAWING No		PROJECT			
A0144		A0144-302-B		LUDDENHAM RD ORCHARD HILLS								
DRAWING STANDARD : AS1100						DO NOT SCALE	Rev: B	SHEET No: 5 OFF 7	A1			

1

2

3

4

5

6

7




8

9

10

11

12

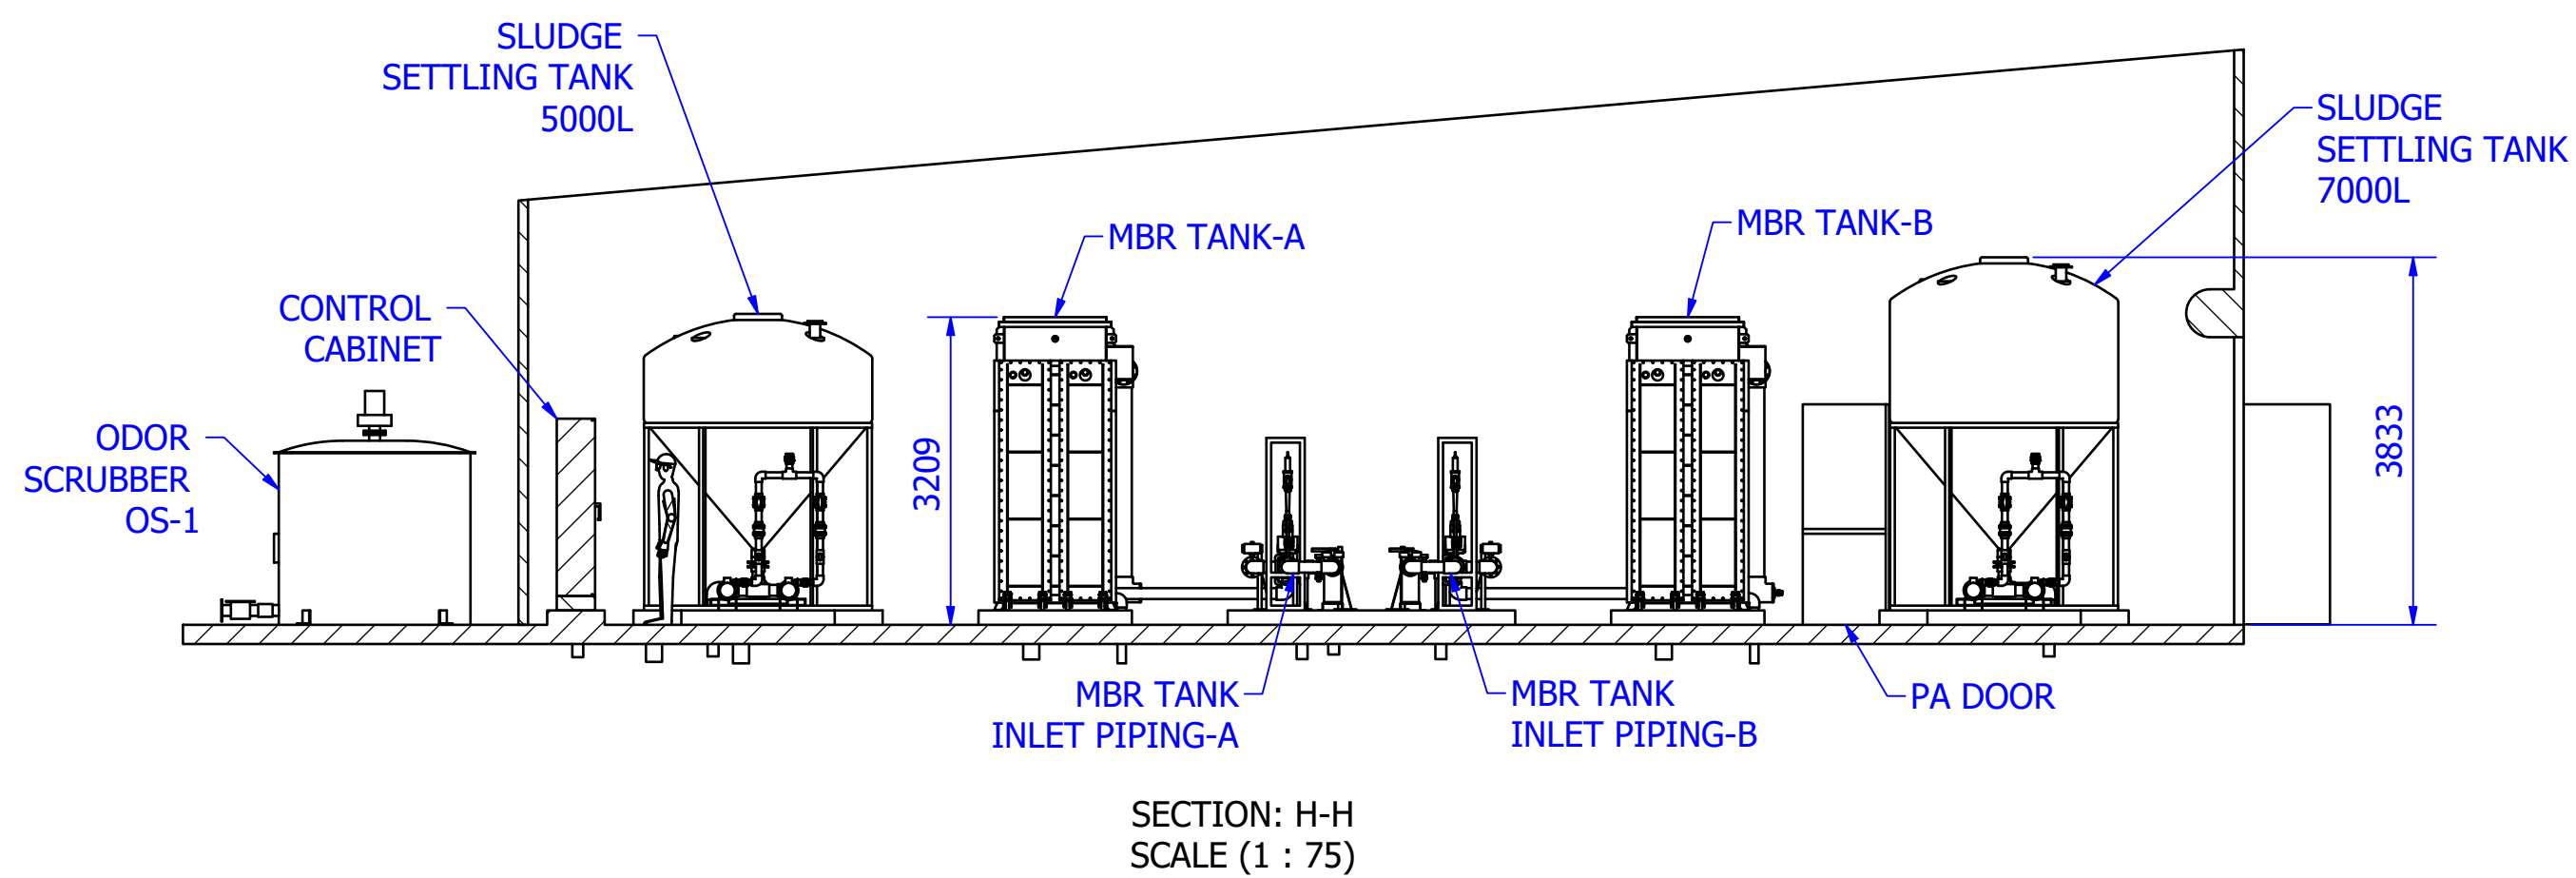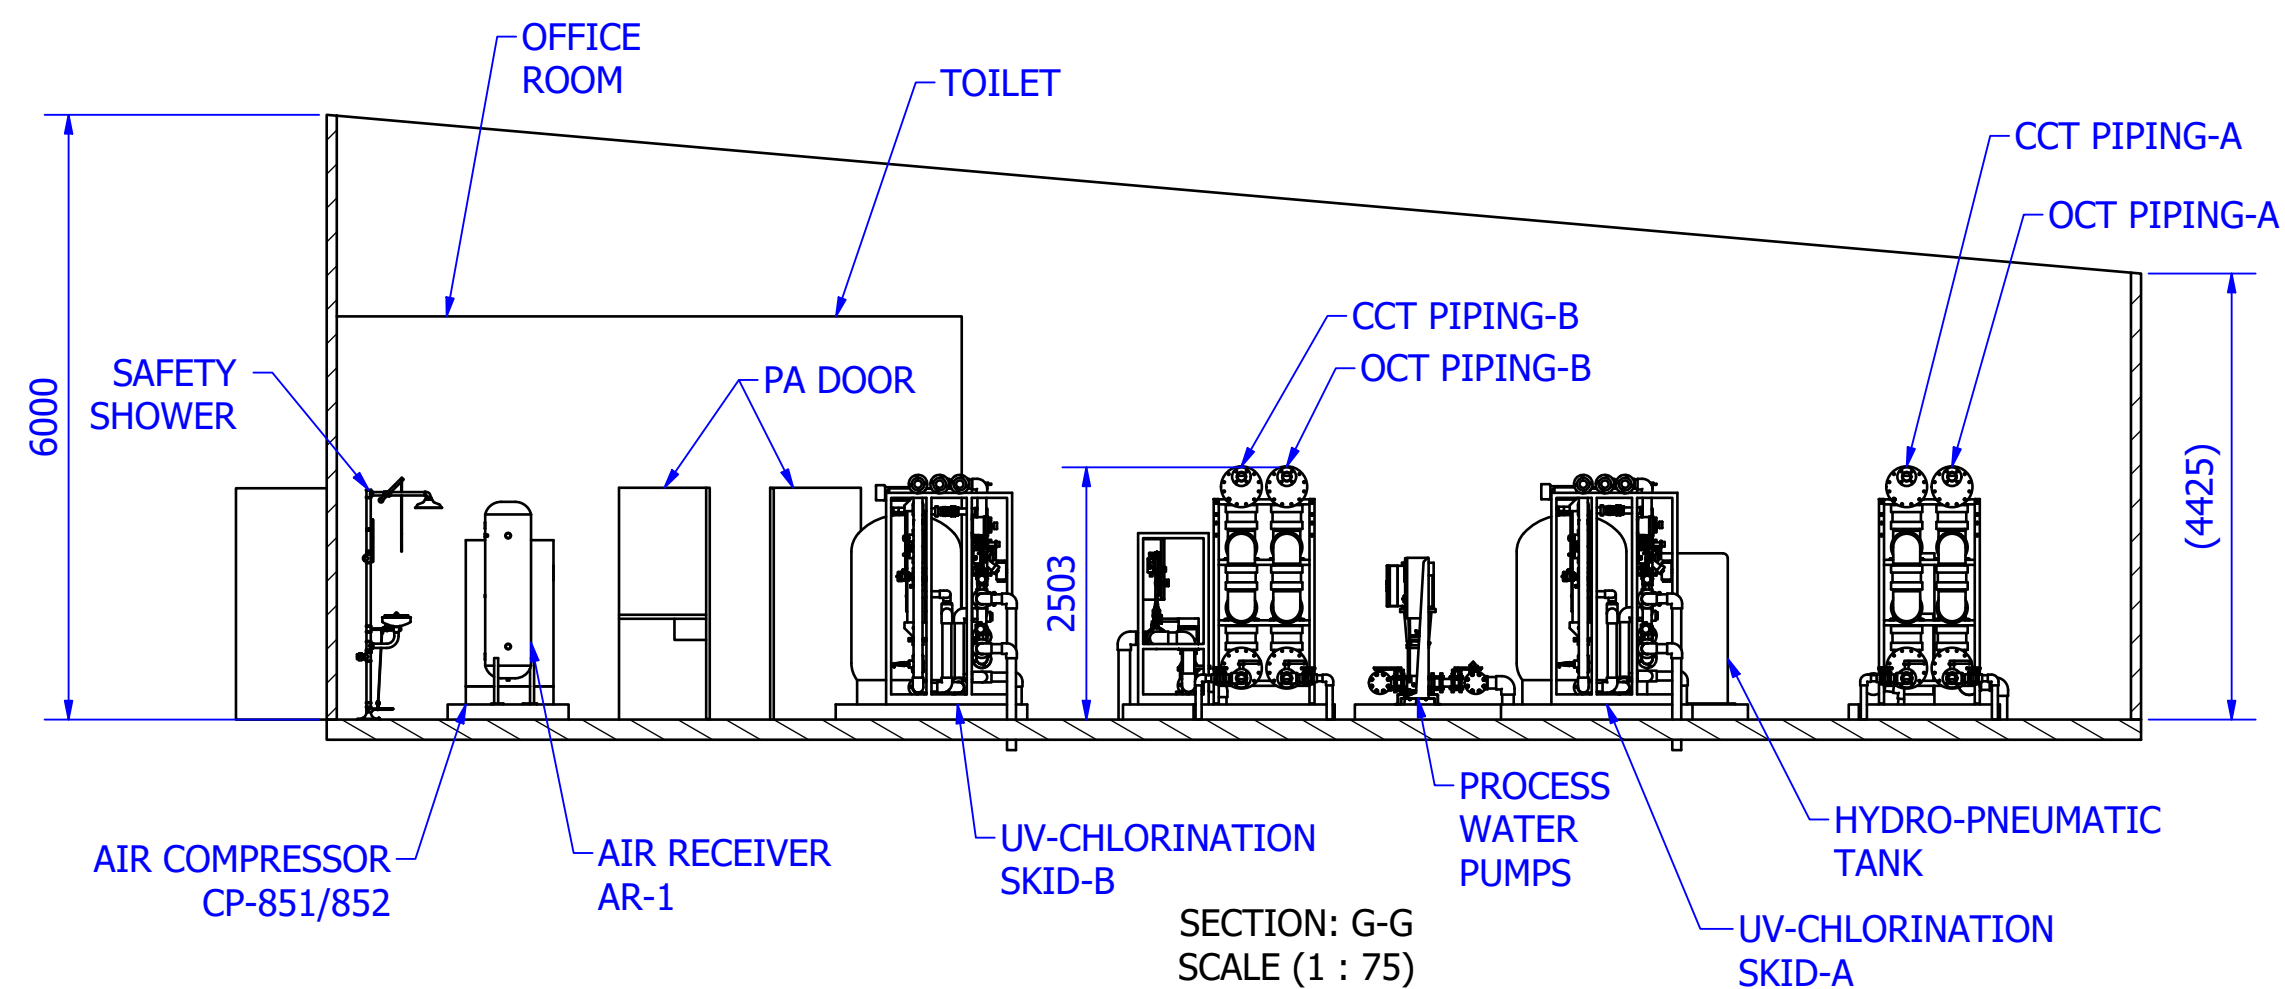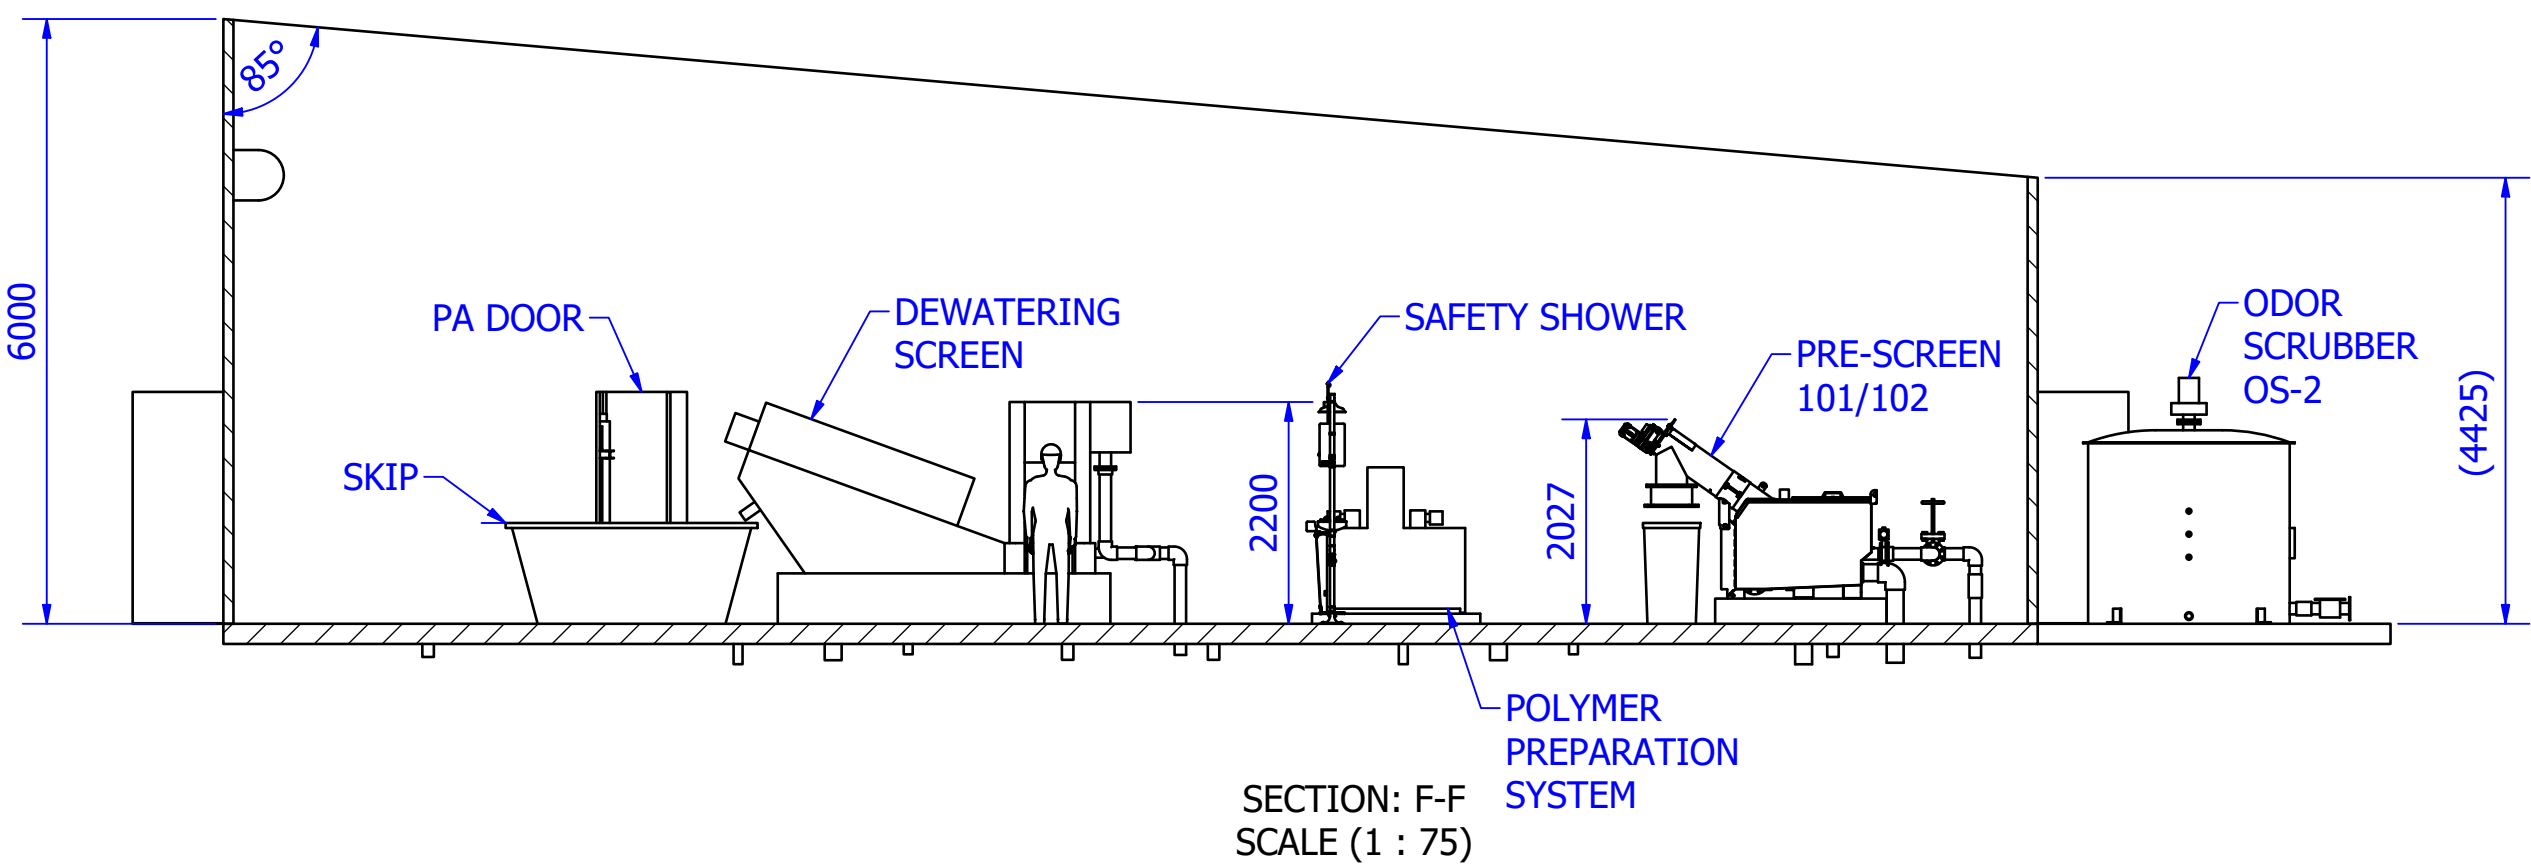

B	14-Jun-2024	UPDATED
A	15-Sep-2023	INITIAL ISSUE
REV	DATE	DESCRIPTION

REVISION HISTORY

S.BIABANI	W.JOHNSON
S.BIABANI	A.EISENHAMMER
DRAWN	CHECKED


THIS DRAWING IS STRICTLY CONFIDENTIAL AND REMAINS THE PROPERTY OF AQUACELL PTY LTD. IT SHALL NOT BE USED OR REPRODUCED WITHOUT WRITTEN PERMISSION OF THE COMPANY.
© 2014 Aquacell Pty Ltd

GENERAL TOLERANCES U.N.O
WHOLE : ± 1.0 mm
DECIMAL : ± 0.5 mm
ANGULAR : ± 0.5 deg
ALL DIMENSIONS IN mm U.N.O

aquacell
water recycling

Suite 602, 6A Glen St, Milsons Point
NSW 2061 Australia P:+61 2 4721 0545
email:info@aquacell.com.au

DRAWN	S.BIABANI	DATE	15/09/2023	TITLE LAYOUT BLACKWATER TREATMENT PLANT		
CHECKED	A.EISENHAMMER	DATE	15/09/2023			
APPROVED	J.JENNINGS	DATE	15/09/2023			
JOB No A0144		DRAWING No A0144-302-B		PROJECT LUDDENHAM RD ORCHARD HILLS		
DRAWING STANDARD : AS1100			DO NOT SCALE	Rev: B	SHEET No: 6 OFF 7	A1

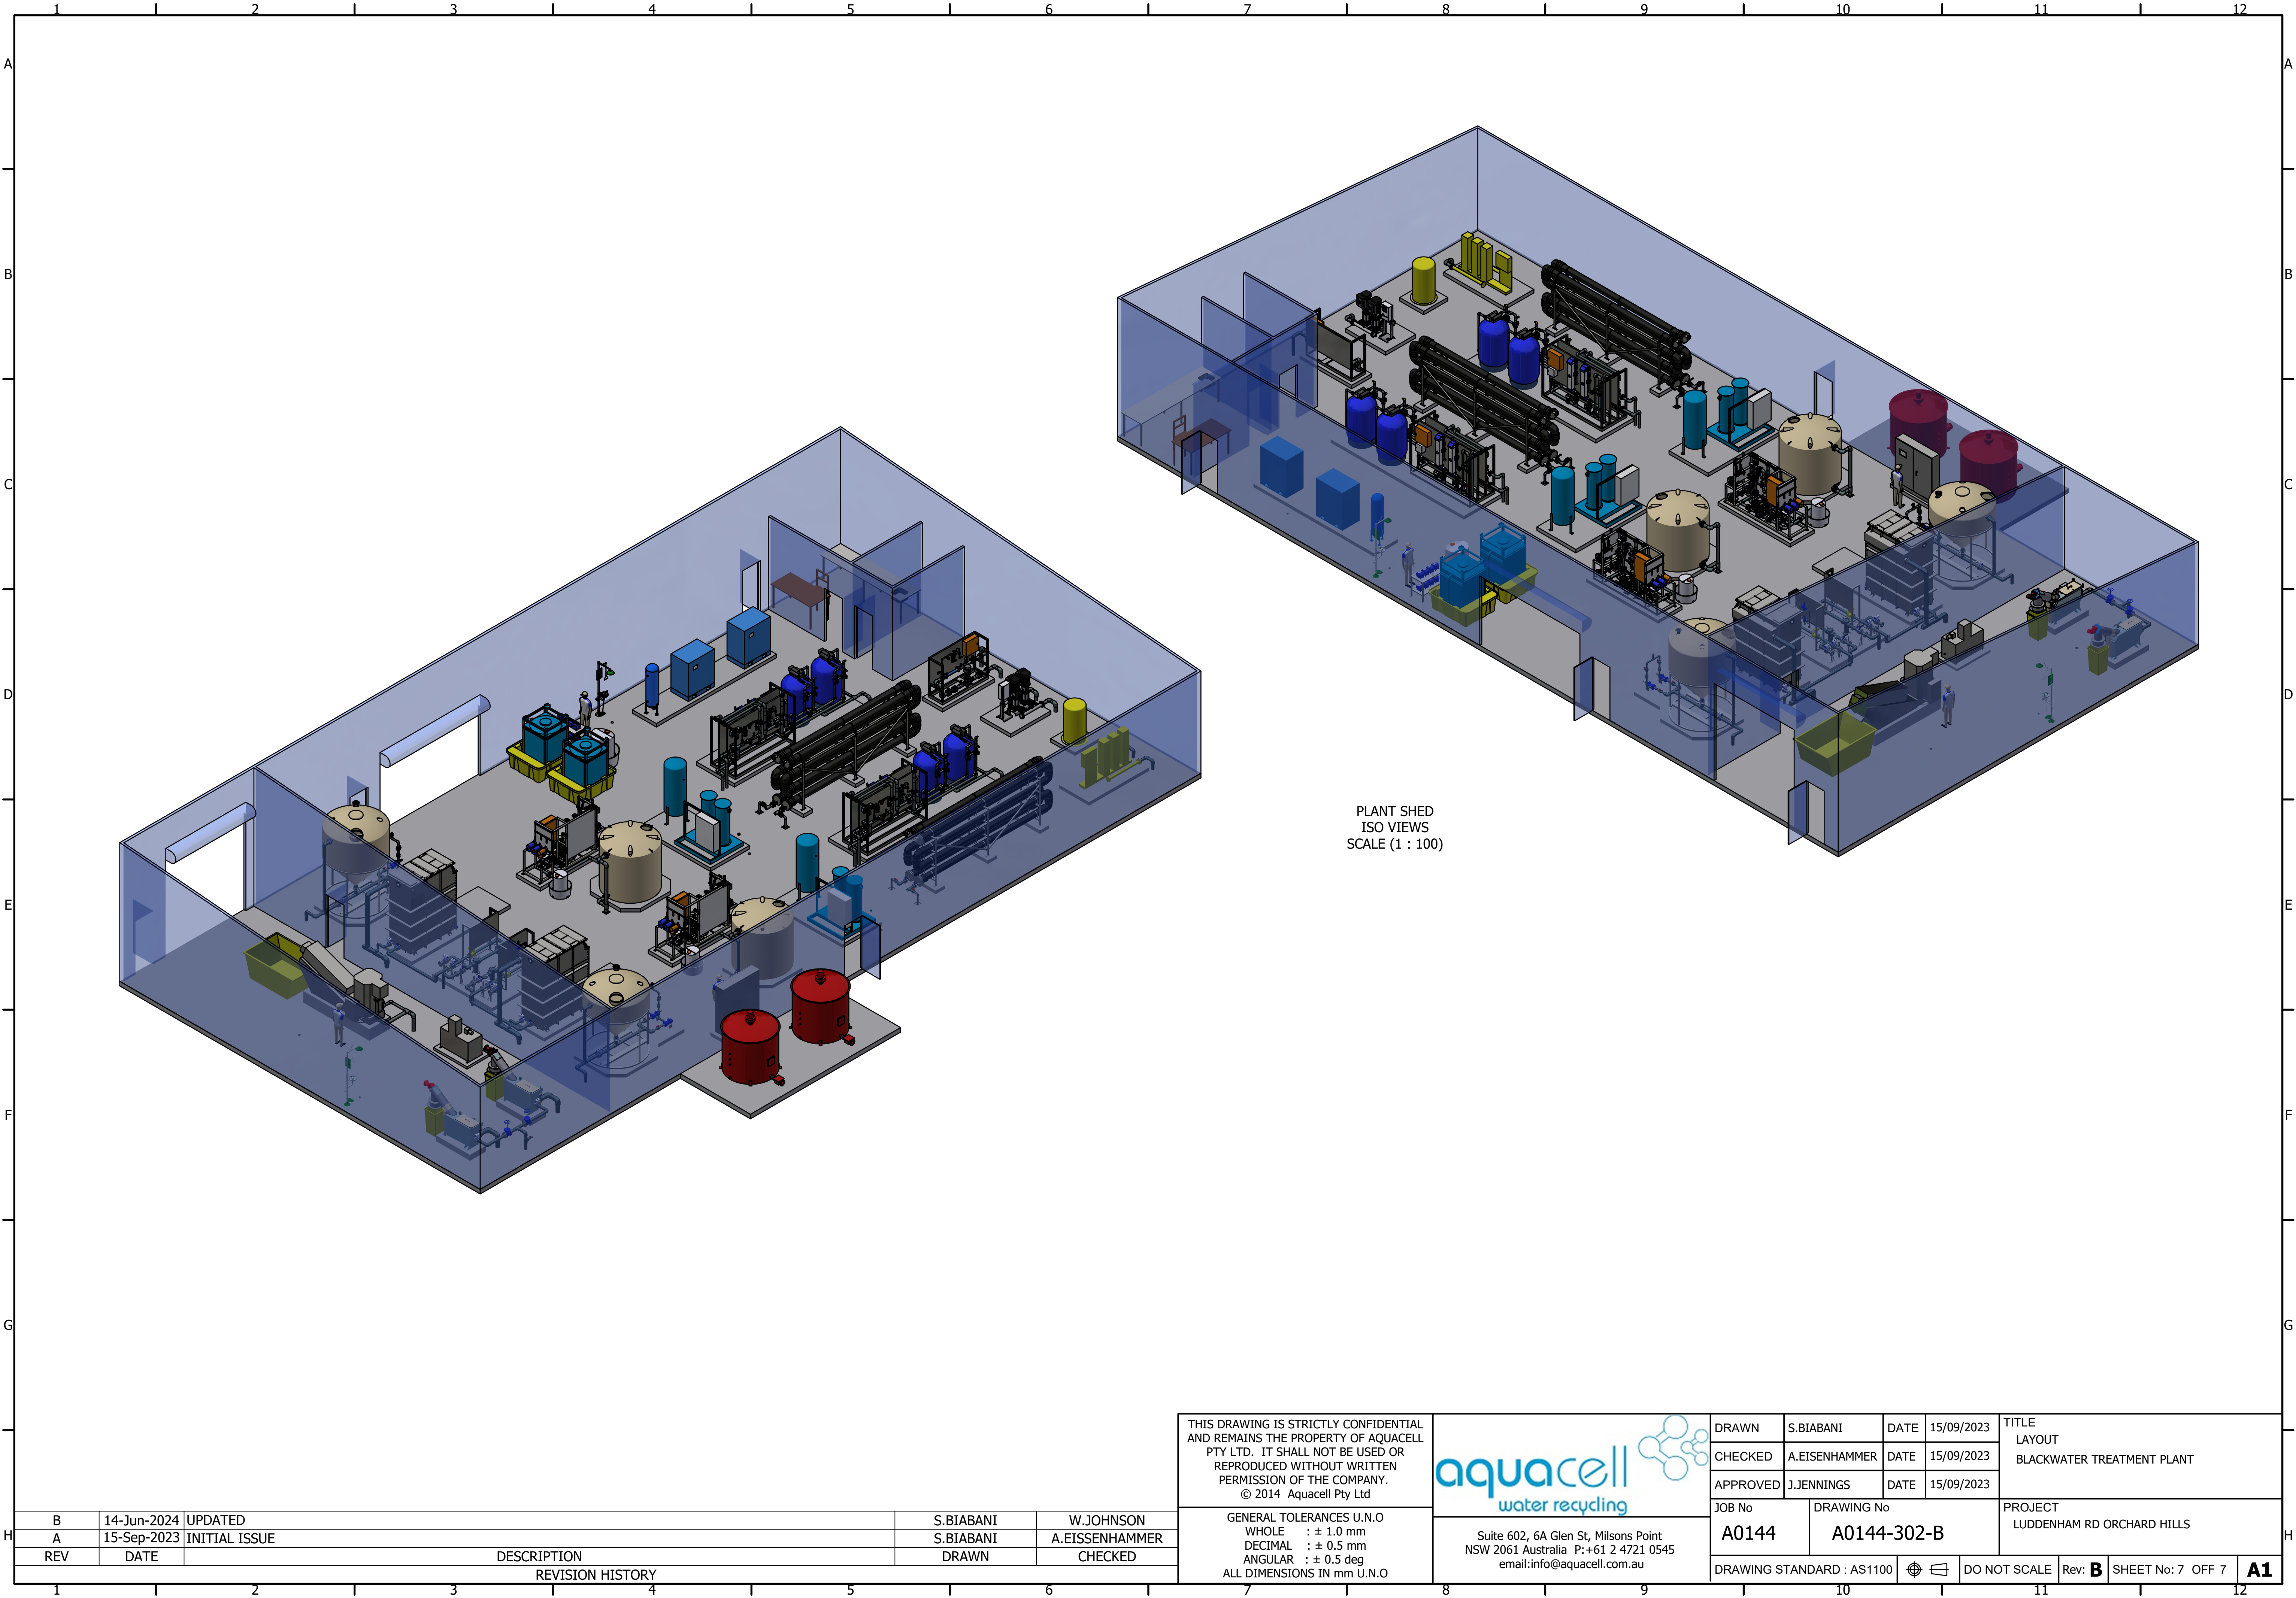

H	B	14-Jun-2024	UPDATED	S.BIABANI	W.JOHNSON
	A	15-Sep-2023	INITIAL ISSUE	S.BIABANI	A.EISSENHAMMER
	REV	DATE	DESCRIPTION	DRAWN	CHECKED
	REVISION HISTORY				

THIS DRAWING IS STRICTLY CONFIDENTIAL AND REMAINS THE PROPERTY OF AQUACELL PTY LTD. IT SHALL NOT BE USED OR REPRODUCED WITHOUT WRITTEN PERMISSION OF THE COMPANY.
© 2014 Aquacell Pty Ltd

GENERAL TOLERANCES U.N.O
WHOLE : ± 1.0 mm
DECIMAL : ± 0.5 mm
ANGULAR : ± 0.5 deg
ALL DIMENSIONS IN mm U.N.O



Suite 602, 6A Glen St, Milsons Point
NSW 2061 Australia P:+61 2 4721 0545
email:info@aquacell.com.au

DRAWN	S.BIABANI	DATE	15/09/2023	TITLE LAYOUT BLACKWATER TREATMENT PLANT	
CHECKED	A.EISENHAMMER	DATE	15/09/2023		
APPROVED	J.JENNINGS	DATE	15/09/2023		
JOB No A0144		DRAWING No A0144-302-B		PROJECT LUDDENHAM RD ORCHARD HILLS	
DRAWING STANDARD : AS1100				DO NOT SCALE	Rev: B SHEET No: 7 OFF 7 A1