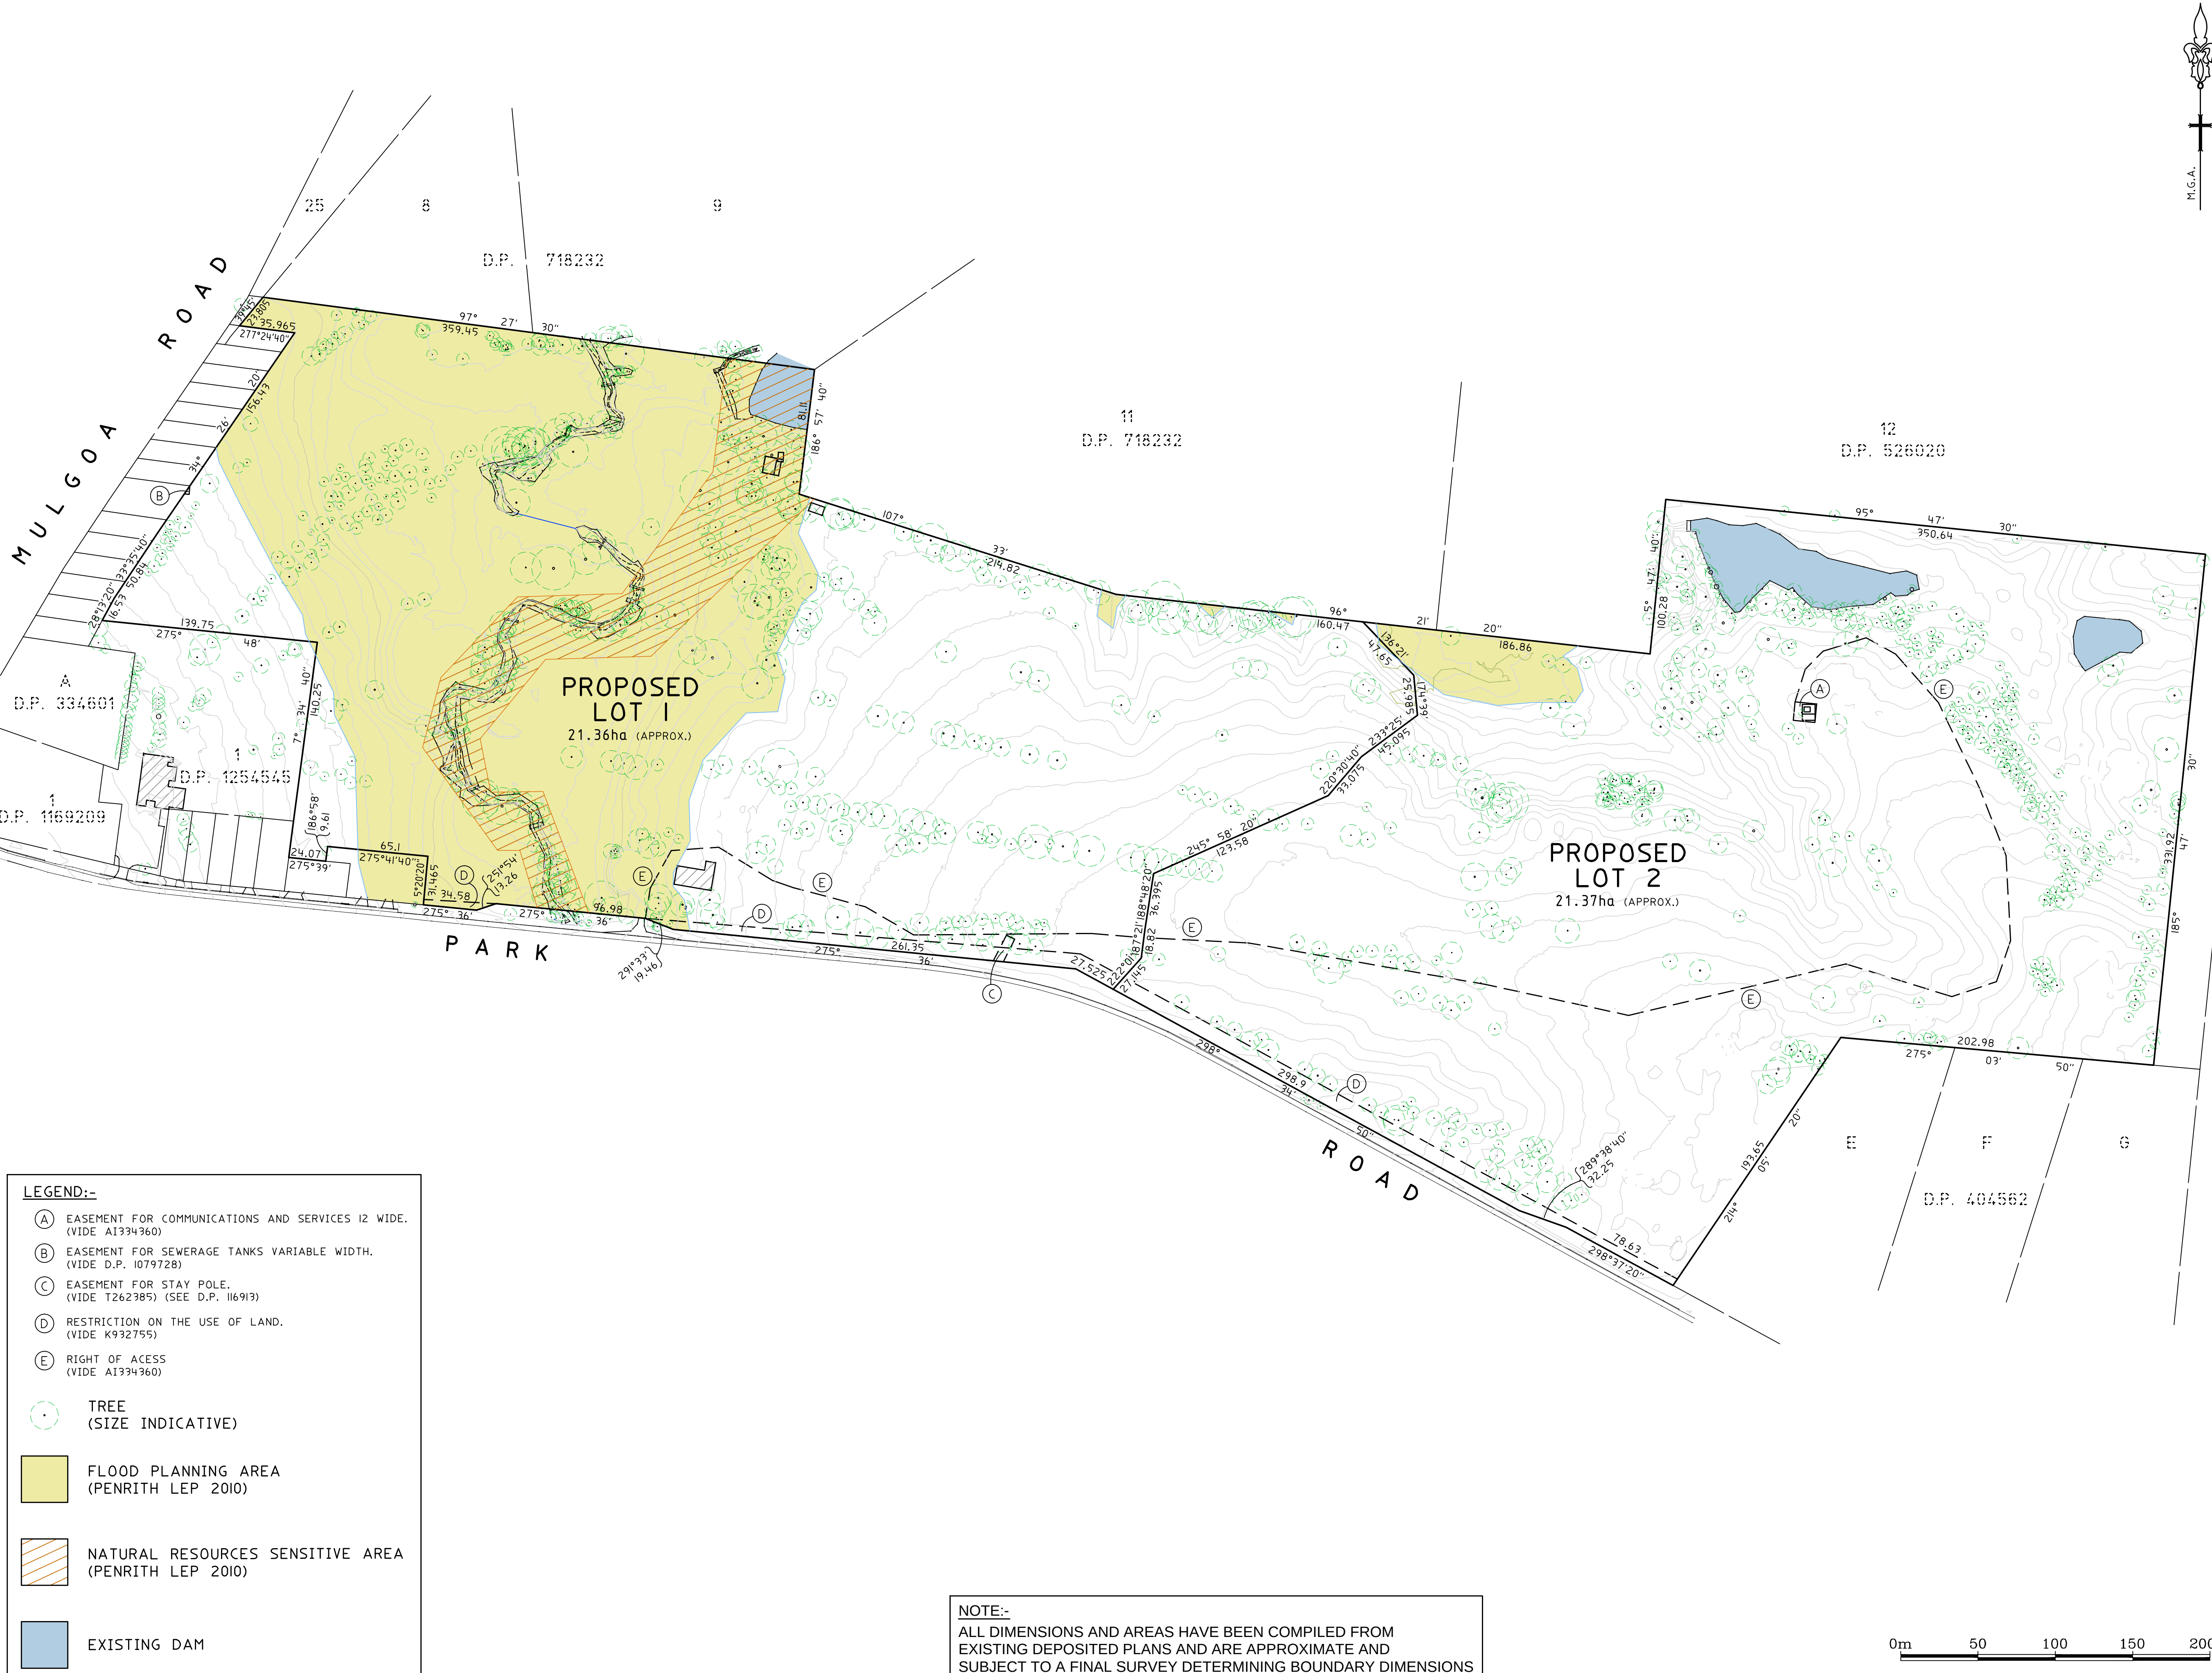


LEGEND:-

A

EASEMENT FOR COMMUNICATIONS AND SERVICES 12 WIDE.
(VIDE A1394360)

B

EASEMENT FOR SEWERAGE TANKS VARIABLE WIDTH.
(VIDE D.P. 1079728)

C

EASEMENT FOR STAY POLE.
(VIDE T262385) (SEE D.P. 116913)

D

RESTRICTION ON THE USE OF LAND.
(VIDE K932755)

E

RIGHT OF ACCESS
(VIDE A1394360)

TREE
(SIZE INDICATIVE)

FLOOD PLANNING AREA
(PENRITH LEP 2010)

NATURAL RESOURCES SENSITIVE AREA
(PENRITH LEP 2010)

EXISTING DAM

NOTE:-
ALL DIMENSIONS AND AREAS HAVE BEEN COMPILED FROM
EXISTING DEPOSITED PLANS AND ARE APPROXIMATE AND
SUBJECT TO A FINAL SURVEY DETERMINING BOUNDARY DIMENSIONS

NOTES

HORIZONTAL DATUM:
CO-ORDINATE SYSTEM: M.G.A.
MARKS ADOPTED:

VERTICAL DATUM:
DATUM: N/A.
B.M. ADOPTED:
R.L.
SOURCE:

A	FINAL ISSUE	05/09/19
REV.	AMENDMENTS	DATE

CLIENT:

CATHOLIC CEMETERIES BOARD

PLAN

OF PROPOSED SUBDIVISION
OF LOT 2 D.P. 1254545
WALLACIA GOLF COURSE

D

S

&

P

Degotardi Smith & Partners
CONSULTING SURVEYORS ESTABLISHED 1957

Suite 1 / 9-11 Bridge Street |
Pymble NSW 2073 | Australia
t. (+61) 2 9440 1100
f. (+61) 2 9440 1055
e. surveys@degotardi.com.au
w. www.degotardi.com.au

Quality Management ISO 9001

Global Mark.com.au®

L.G.A. PENRITH		SHEET 1 OF 1	
SURVEYED G.S.	DRAWN P.R.G.	CHECKED L.B.	APPROVED L.B.
SURVEY REFERENCE 35239		SCALE 1:2000	DATE 05/09/2019
DRAWING NUMBER 35239A01.DWG			REV. A

Document Set ID: 8965979
Version: 1, Version Date: 17/12/2019