



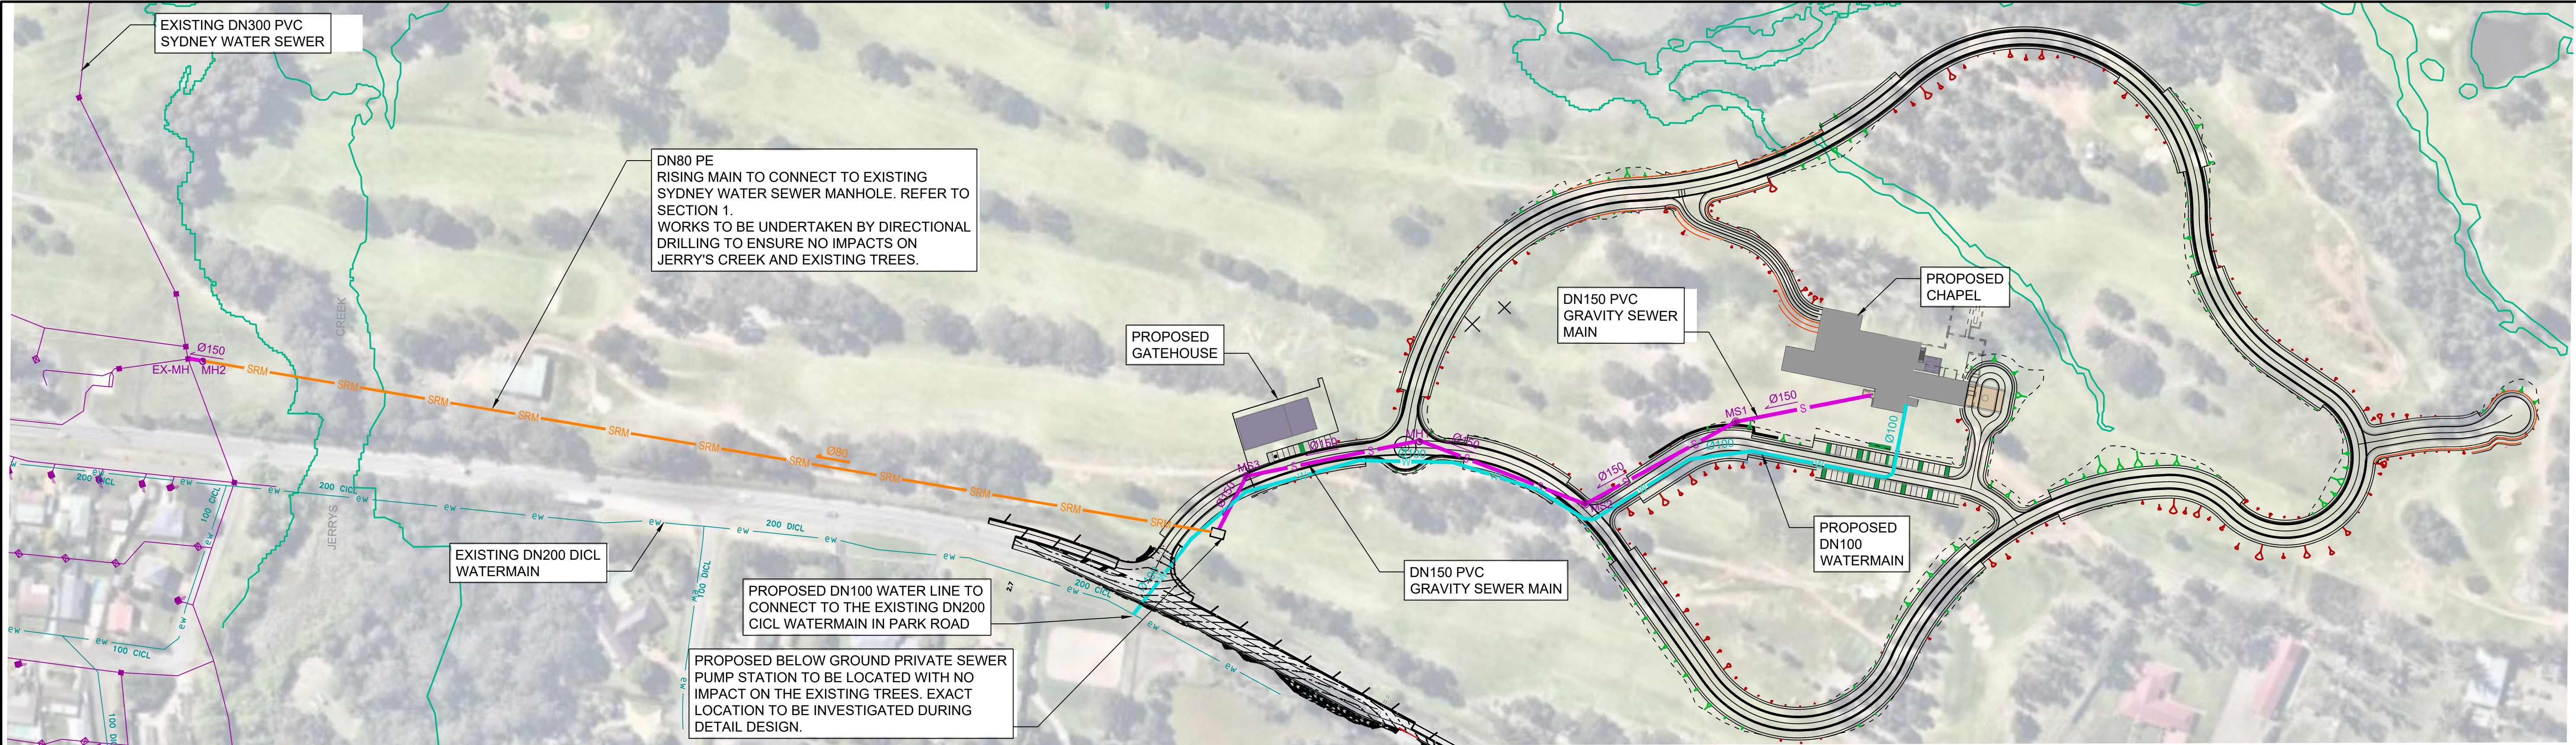

MANHOLE / MAINTENANCESHAFT	SURFACE LEVEL	DEPTH	PIPE	LENGTH	Ilout	ILin	GRADE	PIPE SIZE
MS-1	56.60	1.00	MS1-MS2	78.70	55.60	54.80	1.02	DN150 PVC
MS-2	56.70	2.00	MS2-MH1	79.60	54.70	53.90	1.01	DN150 PVC
MH-1	56.30	2.50	MH1-MS3	78.50	53.80	53.00	1.02	DN150 PVC
MS-3	54.85	1.95	MS3-PS	26.52	52.90	52.63	1.02	DN150 PVC
PUMP STATION	53.87	3.00	PS-MH2	475.18	50.87	36.75	REFER TO SECTION 1	DN80 PE
MH-2	38.48	1.73	MH2-EXMH	5.00	36.75	36.70	1.00	DN150 PVC
EX-MH	38.48	2.03			36.45			

TABLE 1: MANHOLE / MAINTENANCE SHAFT SCHEDULE

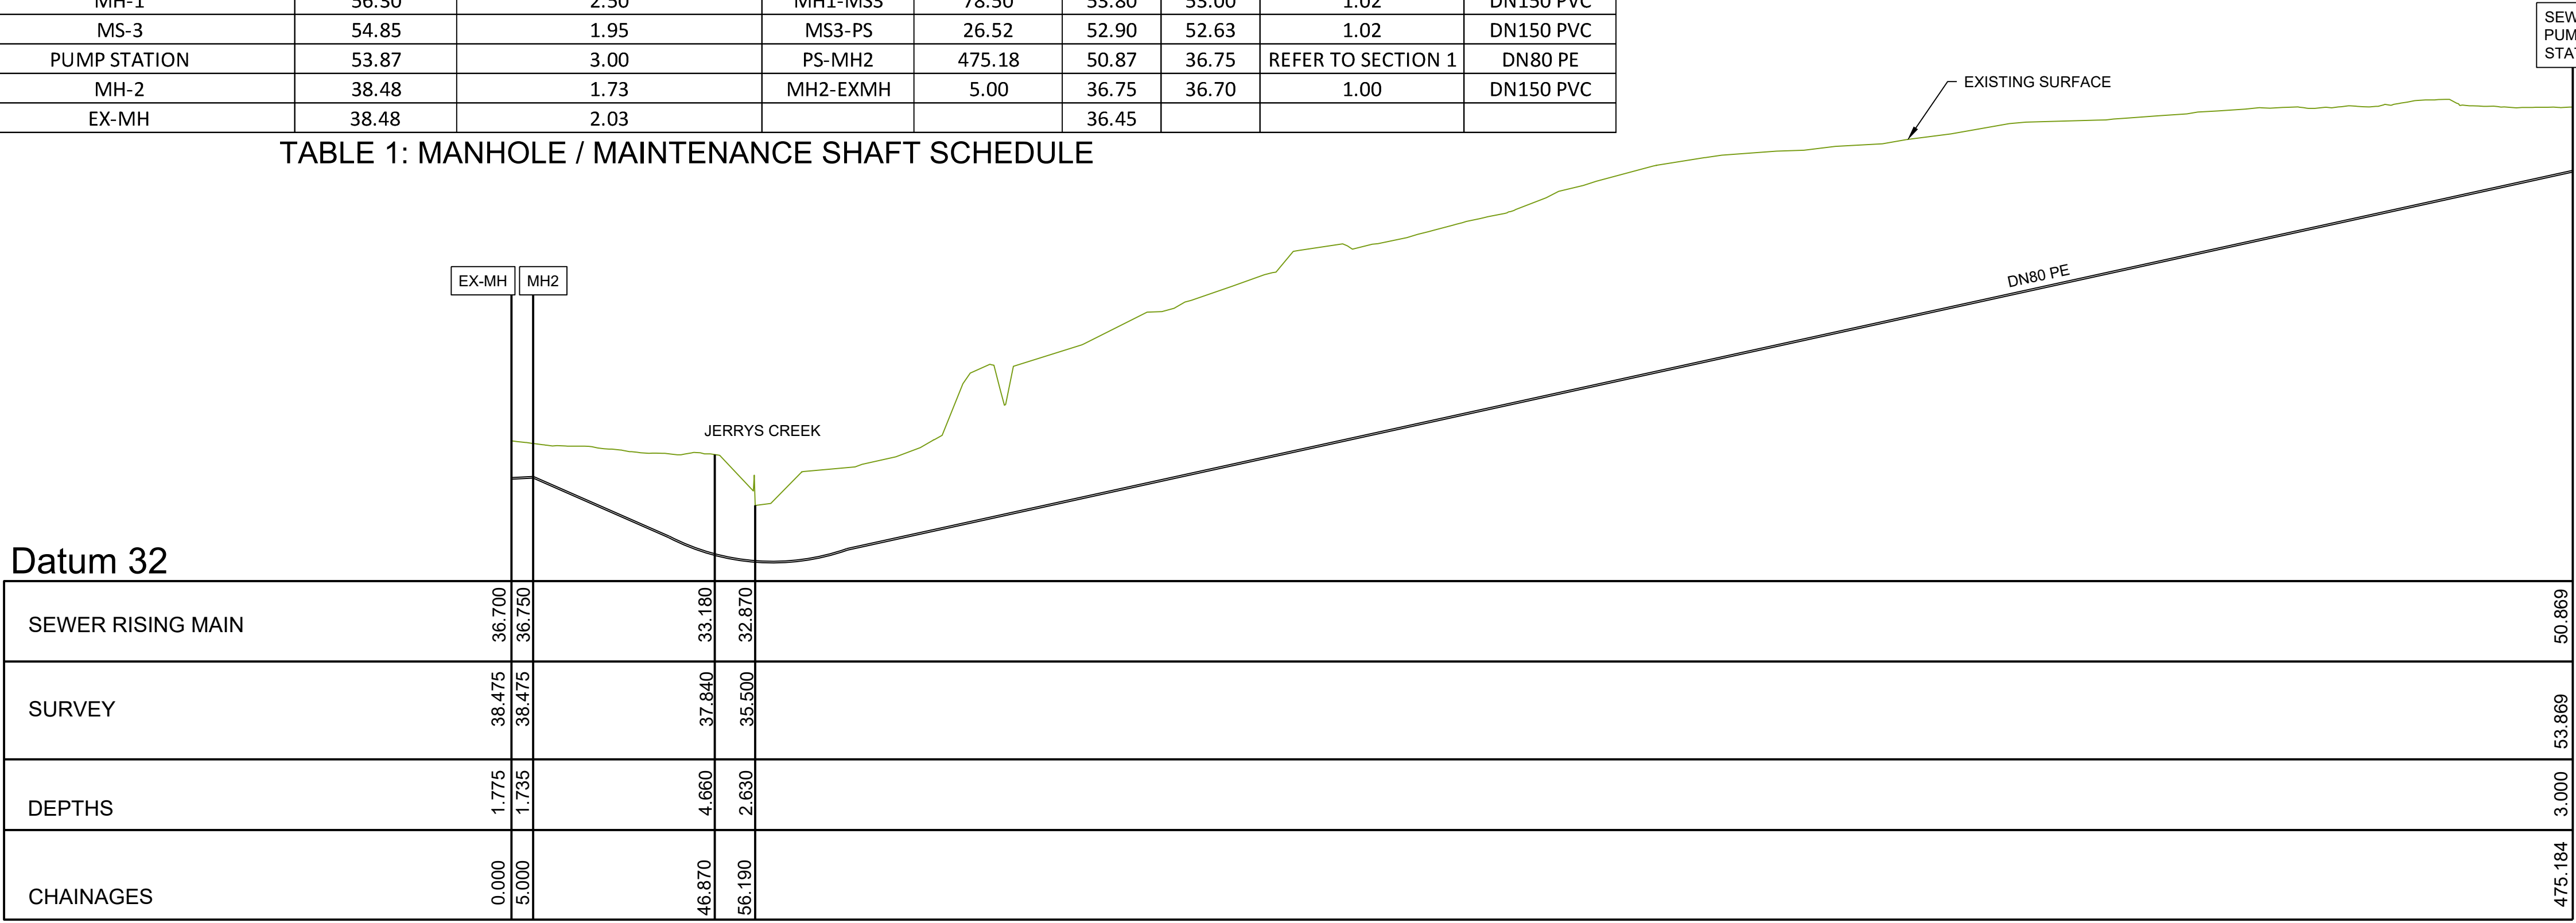

- NOTES:
1. POSITION OF MANHOLES TO BE FINALISED DURING THE DETAILED DESIGN PHASE.
 2. SEWER RISING MAIN LONG-SECTION HAS BEEN SHOWN INDICATIVELY ONLY, SUBJECT TO FURTHER GEOTECHNICAL INVESTIGATION AND DISCUSSION WITH SPECIALIST CONTRACTORS DURING DETAILED DESIGN.
 3. EXISTING SYDNEY WATER RECORDS AND WATER ASSETS HAVE BEEN PLOTTED FROM SYDNEY WATER RECORDS AND THE EXACT LOCATION TO BE INVESTIGATED DURING DETAILED DESIGN.
 4. INSPECTION OPENINGS TO BE PROVIDED AT 30m CENTRES ON THE PRIVATE SEWER MAIN.

LEGEND	
	SEWER PIPE DIAMETER AND FLOW
	EXISTING SEWER LINE
	SEWER LINE
	SEWER RISING MAIN
	SEWER PIPE DIAMETER
	SEWER MAINTENANCE HOLE
	SEWER MAINTENANCE SHAFT
	POTABLE WATER MAIN PIPE DIAMETER
	POTABLE WATER MAIN
	EXISTING POTABLE WATER MAIN PIPE DIA.
	EXISTING WATER MAIN

PRELIMINARY NOT FOR CONSTRUCTION

DO NOT SCALE FROM DRAWINGS. CHECK & VERIFY ALL DIMENSIONS & LEVELS BEFORE COMMENCEMENT OF ANY WORK.

THIS DRAWING IS NOT TO BE COPIED IN PART OR WHOLE WITHOUT WRITTEN PERMISSION FROM WARREN SMITH AND PARTNERS.

NORTH

SCALE 1:1500 AT SHEET

REVISION	AMENDMENT	DATE	REVISION	AMENDMENT	DATE
01	ISSUE FOR INFORMATION	02/11/20			
02	ISSUE FOR INFORMATION	06/11/20			

Catholic Cemeteries & Crematoria
Care, Compassion, Choice

PROJECT

NEPEAN GARDENS

PREPARED BY

Warren Smith & Partners

Warren Smith & Partners Pty Ltd
1st Floor, 123 Clarence Street, Sydney 2000 NSW Australia
T 02 9299 1312 F 02 9290 1295 wsp@warrensmith.com.au
www.warrensmith.com.au ABN 36 300 430 126

CONSULTING ENGINEERS

Hydraulic Services Fire Protection Civil Engineering
Sydney Water Accredited Water Servicing Co-ordinator
Design Project Management - Building Plan Approvals

SERVING THE CONSTRUCTION INDUSTRY SINCE 1981.

SEWER AND WATER SERVICING SKETCH						
SCALE	DRAWN	DESIGNED	CHECKED	APPROVED		
AS SHOWN	M.Cz.	M.Cz.	M.C.	M.C.		
JOB No.	DRAWING No.		ISSUE			
5936000	SK-11		2			
DATE	STATUS					
OCTOBER 2020	ISSUE FOR INFORMATION					