

F

E

D

C

B

A

a1

Centreline Data
X = 300765.316
Y = 6238084.426
Z = 68.530

DATUM RL 67.500

DESIGN		68.036		68.590	68.560	68.530
SURVEY		68.036		68.050	68.091	68.486
OFFSET		-5.218		-3.000	-2.500	0.000

CHAINAGE 80

Centreline Data
X = 300784.533
Y = 6238078.887
Z = 68.387

DATUM RL 67.000

DESIGN		67.714		68.447	68.437	68.387		68.337	68.327		67.338
SURVEY		67.714		67.646	67.695	68.205		68.076	67.920		67.338
OFFSET		-5.931		-3.000	-2.500	0.000		2.500	3.000		6.958

CHAINAGE 60

Centreline Data
X = 300803.751
Y = 6238073.349
Z = 68.821

DATUM RL 67.000

DESIGN		68.513		68.881	68.871		68.821		68.771	68.761		67.798
SURVEY		68.513		68.437	68.482		68.679		68.520	68.422		67.798
OFFSET		-4.469		-3.000	-2.500		0.000		2.500	3.000		6.850

CHAINAGE 40

Centreline Data
X = 300728.502
Y = 6238095.035
Z = 70.927

DATUM RL 70.000

DESIGN		70.382		70.956	70.946		70.927		70.877	70.867		70.740
SURVEY		70.382		70.786	70.941		70.927		70.863	70.721		70.740
OFFSET		-3.706		-1.412	-0.912		0.000		2.500	3.000		3.511

CHAINAGE 118.312

Centreline Data
X = 300822.981
Y = 6238067.853
Z = 69.342

DATUM RL 68.500

DESIGN		69.429		69.402	69.392		69.342		69.292	69.282		69.267
SURVEY		69.429		69.423	69.399		69.380		69.314	69.270		69.267
OFFSET		-3.106		-3.000	-2.500		0.000		2.500	3.000		3.061

CHAINAGE 20

Centreline Data
X = 300746.098
Y = 6238089.964
Z = 69.377

DATUM RL 68.500

DESIGN		68.885		69.411	69.401		69.377
SURVEY		68.885		69.034	69.211		69.400
OFFSET		-3.779		-1.676	-1.176		0.000

CHAINAGE 100

REFERENCE COORDINATION DRAWING

DISCIPLINE	DRAWING TITLE AND NUMBER	DATE	REV.	DRAWING TITLE AND NUMBER	DATE	REV.
ARCH.				FIRE		
STRUCT.				LANDS		
MECH.				CIVIL		
ELEC.				SURVEY		
HYD.						

GENERAL NOTES :

- THIS DRAWING IS THE COPYRIGHT OF NASTASI & ASSOCIATES CONSULTING CIVIL & STRUCTURAL ENGINEERS, Unit 5,1-3 Whyalla Place,Prestons, 2170. PO Box 6048, Hammondville, NSW, 2170.
- IT IS NOT ALLOWED TO COPY OR REPRODUCE ITS CONTENTS IN ANY FORM EXCEPT FOR THE PURPOSE WHICH IT IS INTENDED WITHOUT THE ABOVE CONSULTANTS AUTHORITY.
- DO NOT SCALE THIS DRAWING, ONLY STATED DIMENSIONS ARE TO BE CONSIDERED.
- CONTRACTOR TO VERIFY THE DETAIL / INFORMATION GIVEN IN THIS DRAWING, ANY DISCREPANCIES SHALL BE BROUGHT TO ENGINEERS ATTENTION PRIOR TO COMMENCEMENT OF WORK, FAILURE TO COMPLY WITH THE ABOVE WILL BE CONTRACTORS LIABILITY.



NASTASI & ASSOCIATES
CONSULTING CIVIL & STRUCTURAL ENGINEERS
B.E., M.I.E. AUST. CPENG NPFR-3
RSN 45 533 226 008
UNIT 5, 1-3 WHYALLA PLACE, PRESTONS NSW 2170
PH: (02) 9607 2864 OR (02) 9798 9617 FAX: (02) 9731 2081
MOB: 0419 041 401

QUALITY CONTROL	
DRAWN	DATE
DESIGNED	DATE
MD	02.08.2019
CHECKED	DATE
SN	02.08.2019

APPROVED:

S. NASTASI
B.E., M.I.E. AUST., CPENG

CLIENT: INTERNATIONAL BIBLE STUDENTS ASSOCIATION
PROJECT: 12-14 ZOUCR ROAD, DENHAM COURT

TITLE: FARM ROAD CROSS SECTIONS

DRAWING STATUS
CONCEPT PLAN FOR APPROVAL

SCALE (AT ORIGINAL SIZE) V1:50 & H1:100 @A1

PROJECT NO.	DRAWING NO.	REVISION NO.
18072	C14	B

F

E

D

C

B

A

a1

Centreline Data
X = 300762.658
Y = 6238168.311
Z = 70.456

DATUM RL 69.500

DESIGN						
		70.447	70.510			
SURVEY		70.447	70.433		70.510	
		-2.988	-2.978			
OFFSET				0.000		
					2.680	
						4.675

CHAINAGE 80

Centreline Data
X = 300758.953
Y = 6238148.657
Z = 70.663

DATUM RL 69.500

DESIGN						
		70.635	70.716			
SURVEY		70.635	70.619		70.716	
		-3.086	-2.680			
OFFSET				0.000		
					2.680	
						4.608

CHAINAGE 60

Centreline Data
X = 300754.458
Y = 6238129.180
Z = 70.391

DATUM RL 69.500

DESIGN						
		70.588	70.440			
SURVEY		70.588	70.548		70.440	
		-3.179	-2.440			
OFFSET				0.000		
					2.466	
						3.065

CHAINAGE 40

Centreline Data
X = 300749.200
Y = 6238109.883
Z = 69.928

DATUM RL 69.500

DESIGN						
		70.381				
SURVEY		70.381	70.247			
OFFSET				0.000		

CHAINAGE 20

Centreline Data
X = 300790.512
Y = 6238134.422
Z = 68.254

DATUM RL 67.000

DESIGN						
		67.656				
SURVEY		67.656		67.897		
OFFSET				0.000		

CHAINAGE 180

Centreline Data
X = 300795.187
Y = 6238153.809
Z = 68.354

DATUM RL 67.500

DESIGN						
SURVEY						
OFFSET				0.000		

CHAINAGE 160

Centreline Data
X = 300798.782
Y = 6238173.483
Z = 68.518

DATUM RL 67.500

DESIGN						
SURVEY						
OFFSET				0.000		

CHAINAGE 140

Centreline Data
X = 300789.264
Y = 6238188.098
Z = 69.065

DATUM RL 68.500

DESIGN						
SURVEY						
OFFSET				0.000		

CHAINAGE 120

Centreline Data
X = 300770.142
Y = 6238186.242
Z = 69.805

DATUM RL 69.000

DESIGN						
SURVEY						
OFFSET				0.000		

CHAINAGE 100

Centreline Data
X = 300763.013
Y = 6238109.453
Z = 69.204

DATUM RL 68.500

DESIGN						
SURVEY						
OFFSET				0.000		

CHAINAGE 220

Centreline Data
X = 300779.080
Y = 6238118.100
Z = 68.206

DATUM RL 67.500

DESIGN						
SURVEY						
OFFSET				0.000		

CHAINAGE 200

REFERENCE COORDINATION DRAWING

DISCIPLINE	DRAWING TITLE AND NUMBER	DATE	REV.	DRAWING TITLE AND NUMBER	DATE	REV.
ARCH.						
STRUCT.						
MECH.						
ELEC.						
HYD.						

GENERAL NOTES :

- * THIS DRAWING IS THE COPYRIGHT OF NASTASI & ASSOCIATES CONSULTING CIVIL & STRUCTURAL ENGINEERS, Unit 5,1-3 Whyalla Place,Prestons, 2170, PO Box 6048, Hammondville, NSW, 2170.
- * IT IS NOT ALLOWED TO COPY OR REPRODUCE ITS CONTENTS IN ANY FORM EXCEPT FOR THE PURPOSE WHICH IT IS INTENDED WITHOUT THE ABOVE CONSULTANTS AUTHORITY.
- * DO NOT SCALE THIS DRAWING, ONLY STATED DIMENSIONS ARE TO BE CONSIDERED.
- * CONTRACTOR TO VERIFY THE DETAIL / INFORMATION GIVEN IN THIS DRAWING, ANY DISCREPANCIES SHALL BE BROUGHT TO ENGINEERS ATTENTION PRIOR TO COMMENCEMENT OF WORK, FAILURE TO COMPLY WITH THE ABOVE WILL BE CONTRACTORS LIABILITY.



NASTASI & ASSOCIATES
CONSULTING CIVIL & STRUCTURAL ENGINEERS
B.E., M.I.E AUST., CPENG NPFR-3
KBN 45 833 226 008

UNIT 5, 1-3 WHYALLA PLACE, PRESTONS NSW 2170
PH: (02) 9607 2864 OR (02) 9798 9617 FAX: (02) 9731 2081
MOB: 0419 041 401

QUALITY CONTROL	APPROVED:
DRAWN DATE	
DESIGNED DATE	
CHECKED DATE	
SN	

S. NASTASI
B.E., M.I.E AUST., CPENG


CLIENT: INTERNATIONAL BIBLE STUDENTS ASSOCIATION
PROJECT: 12-14 ZOUC ROAD, DENHAM COURT

TITLE: PADDOCK ROAD CROSS SECTIONS


DRAWING STATUS
CONCEPT PLAN FOR APPROVAL


SCALE (AT ORIGINAL SIZE) V1:50 & H1:100 @A1



PROJECT NO. 18072
DRAWING NO. C16
REVISION NO. B

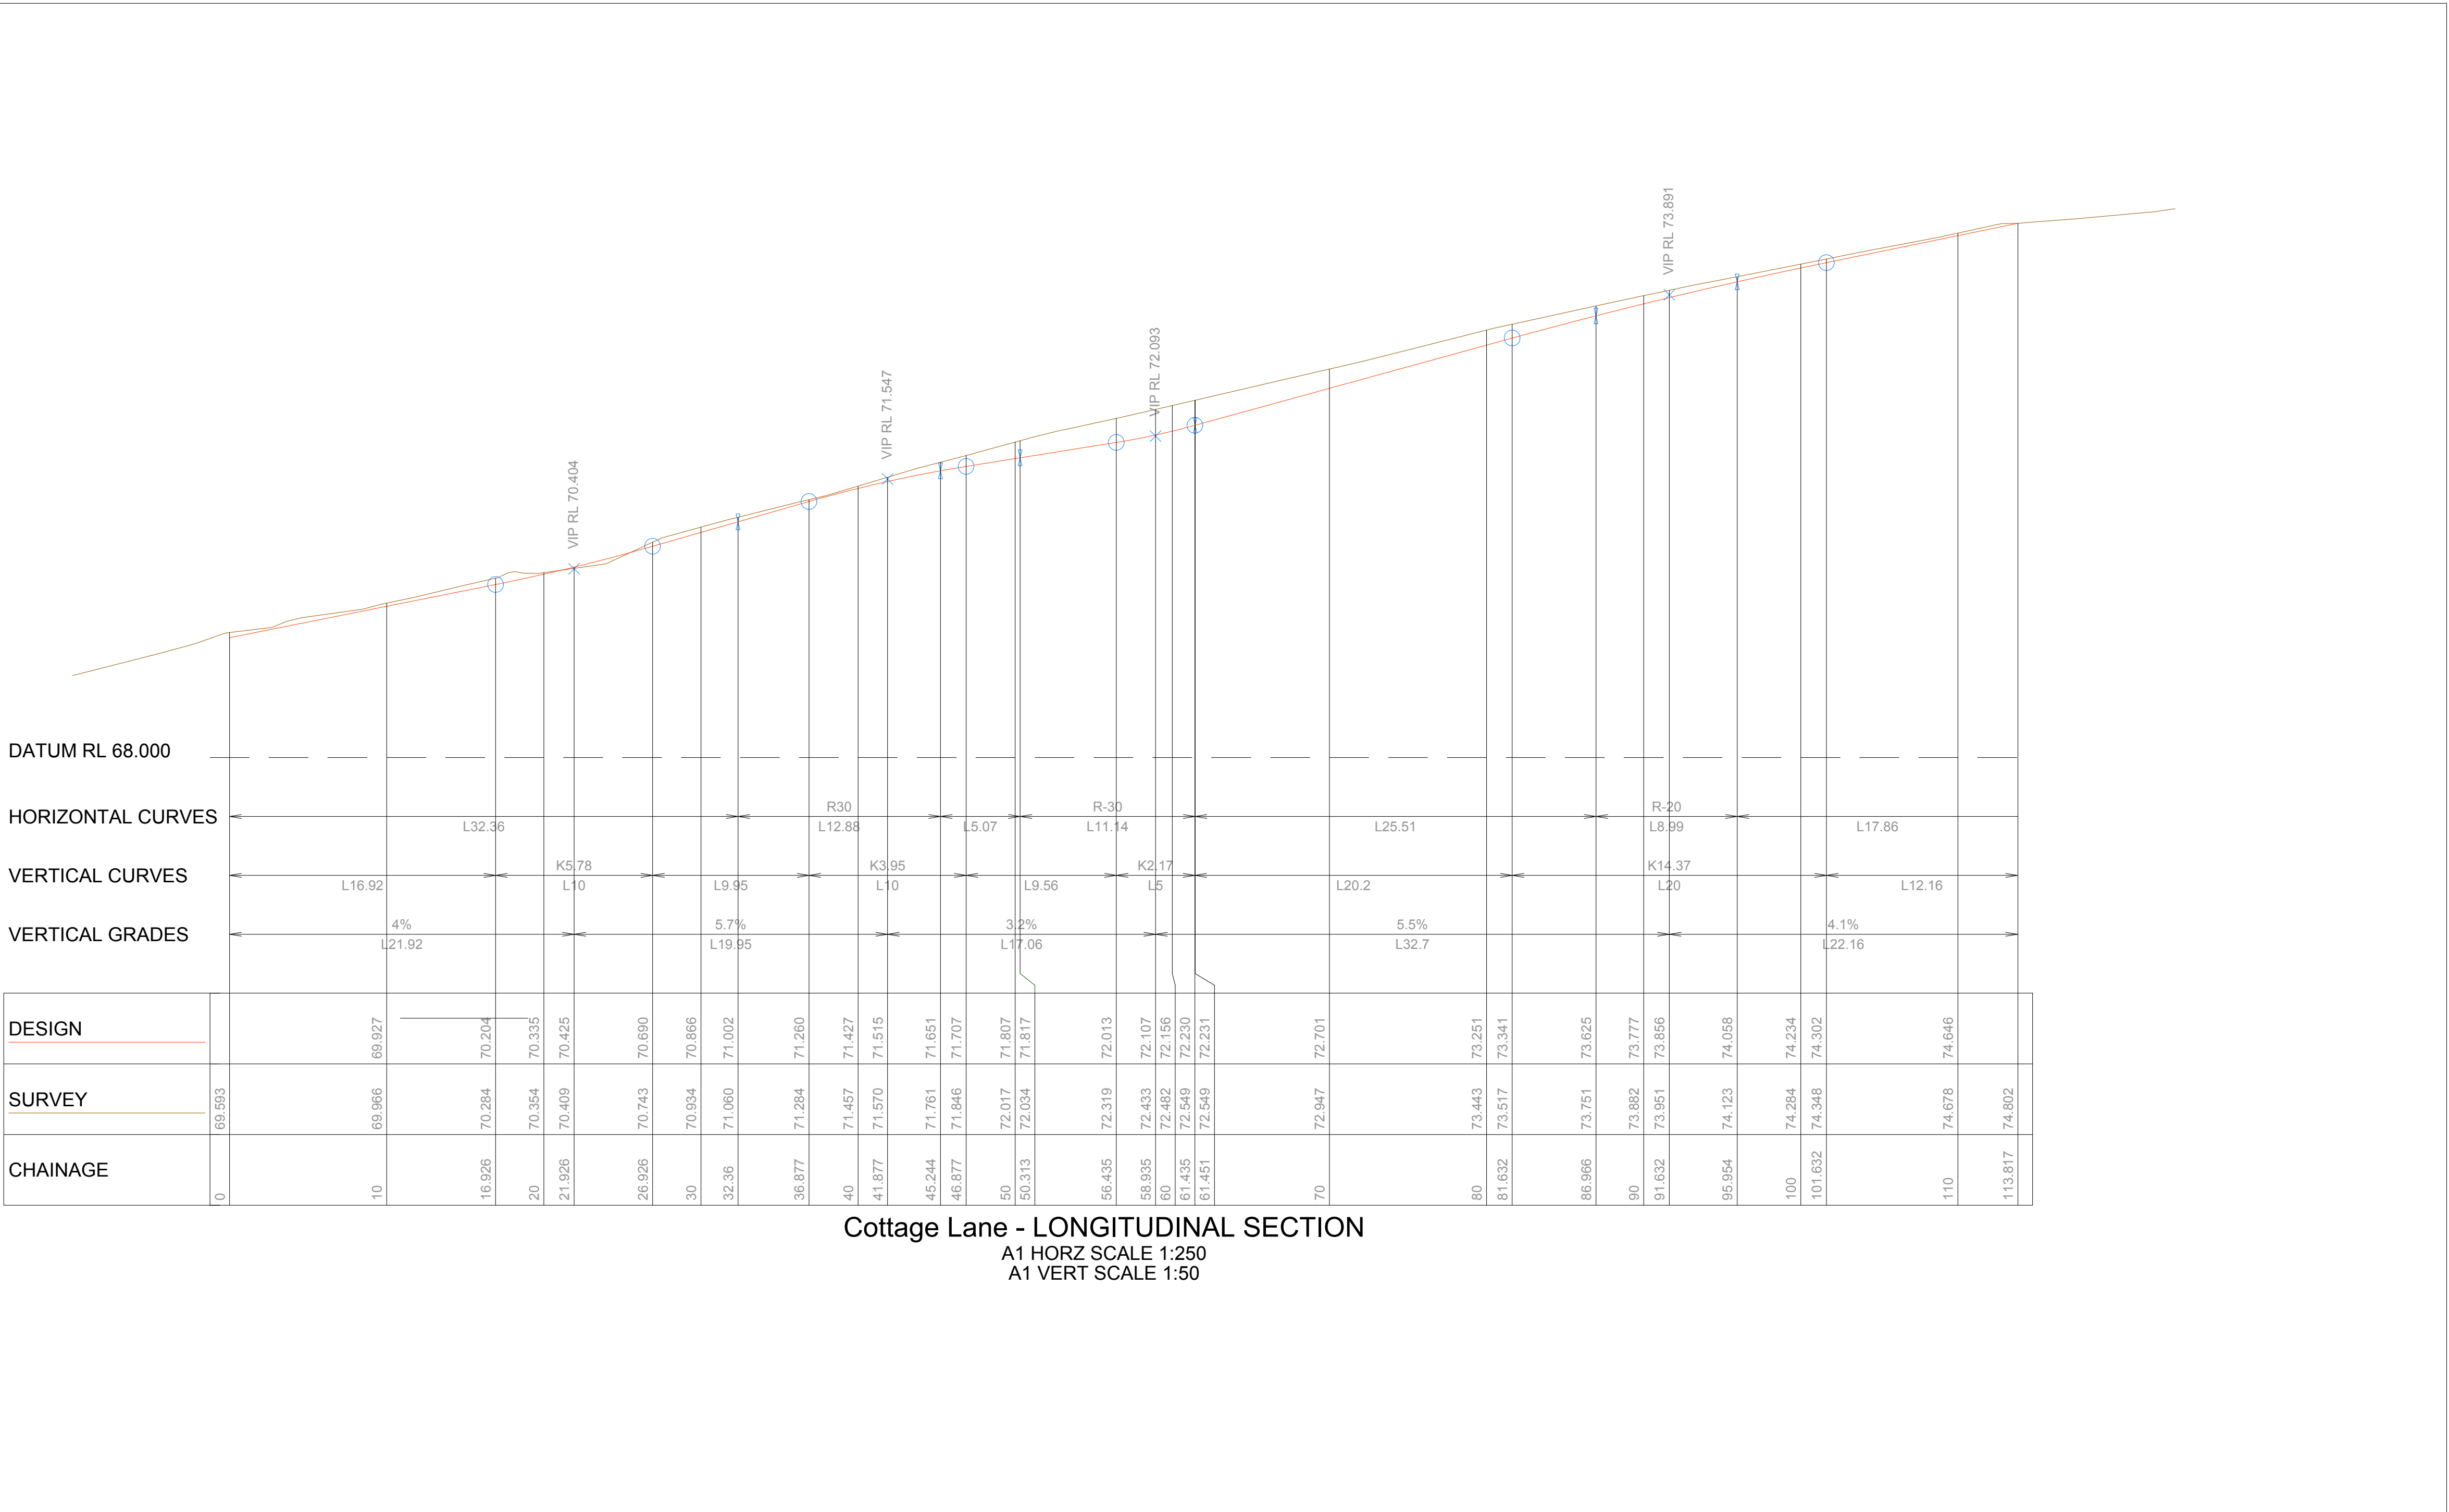

		REFERENCE COORDINATION DRAWING		GENERAL NOTES :		NASTASI & ASSOCIATES CONSULTING CIVIL & STRUCTURAL ENGINEERS B.E., M.I.E. AUST. CPENG NPFR-3		QUALITY CONTROL		APPROVED:		CLIENT: INTERNATIONAL BIBLE STUDENTS ASSOCIATION		TITLE:		DRAWING STATUS CONCEPT PLAN FOR APPROVAL	
								DRAWN DATE									
								DESIGNED DATE								SCALE (AT ORIGINAL SIZE)	
								MD 02.08.2019								AS SHOWN	
								CHECKED DATE								PROJECT NO. DRAWING NO. REVISION NO.	
								SN 02.08.2019								18072 C17 B	

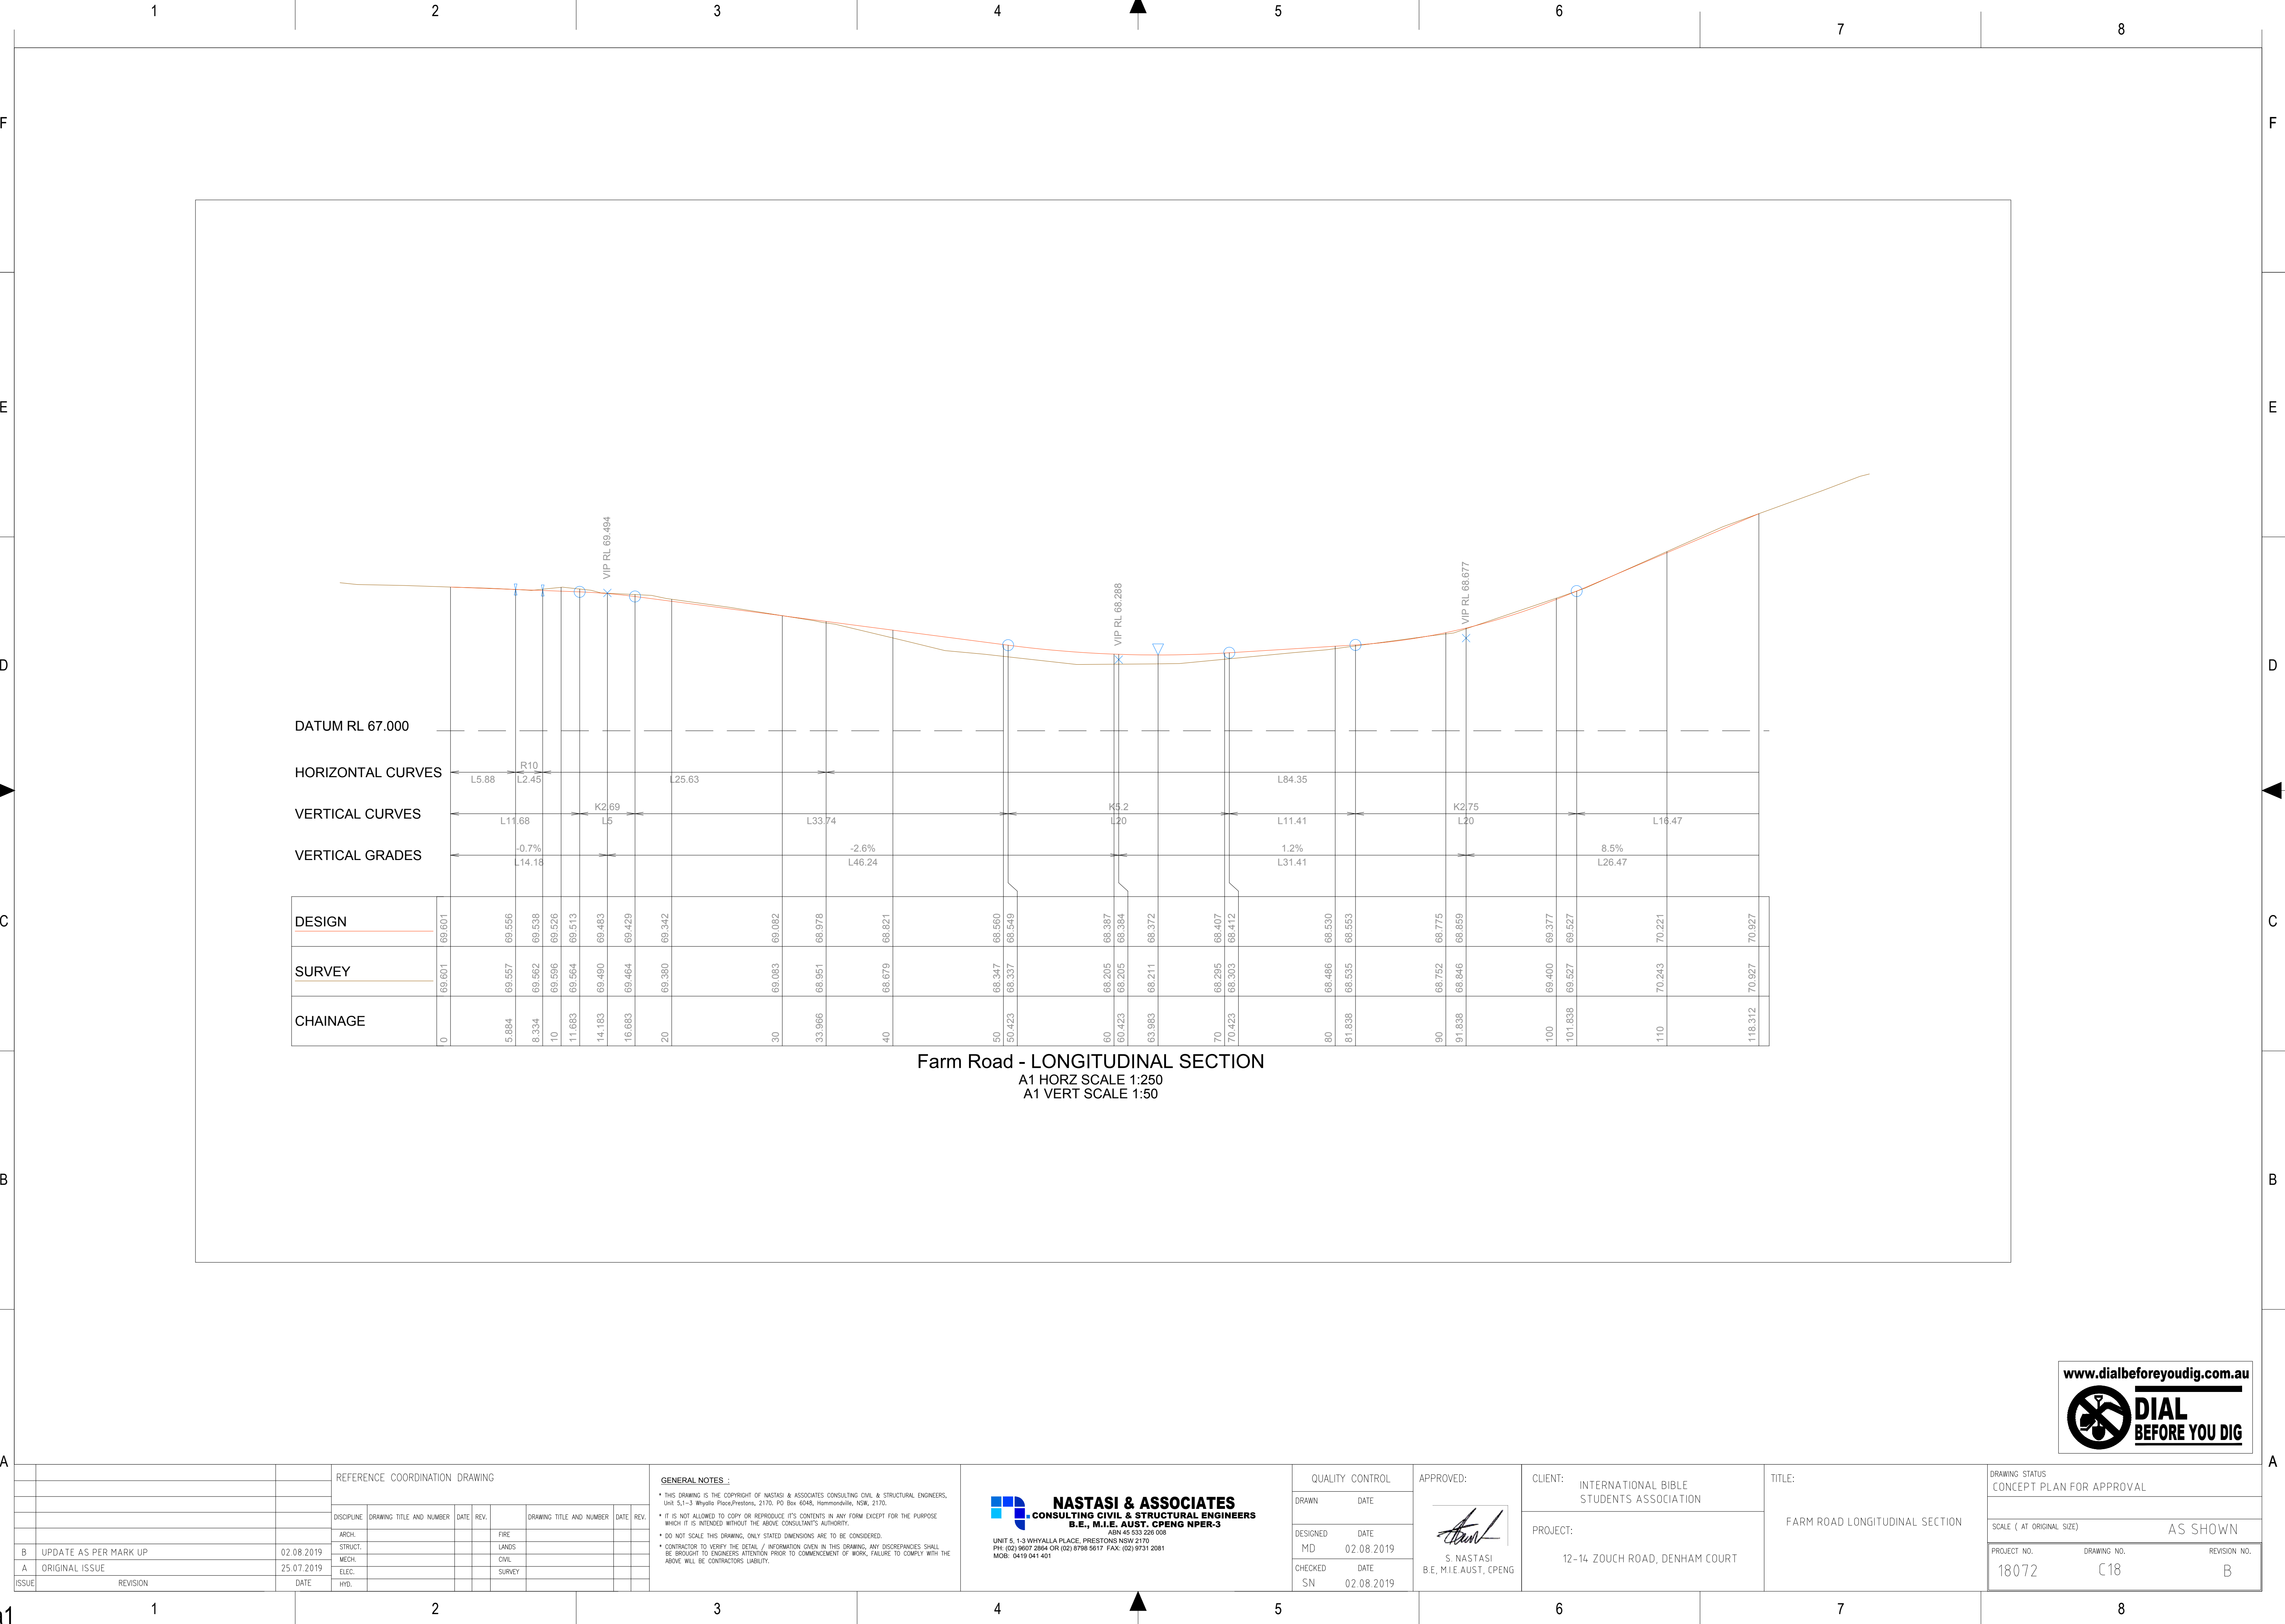


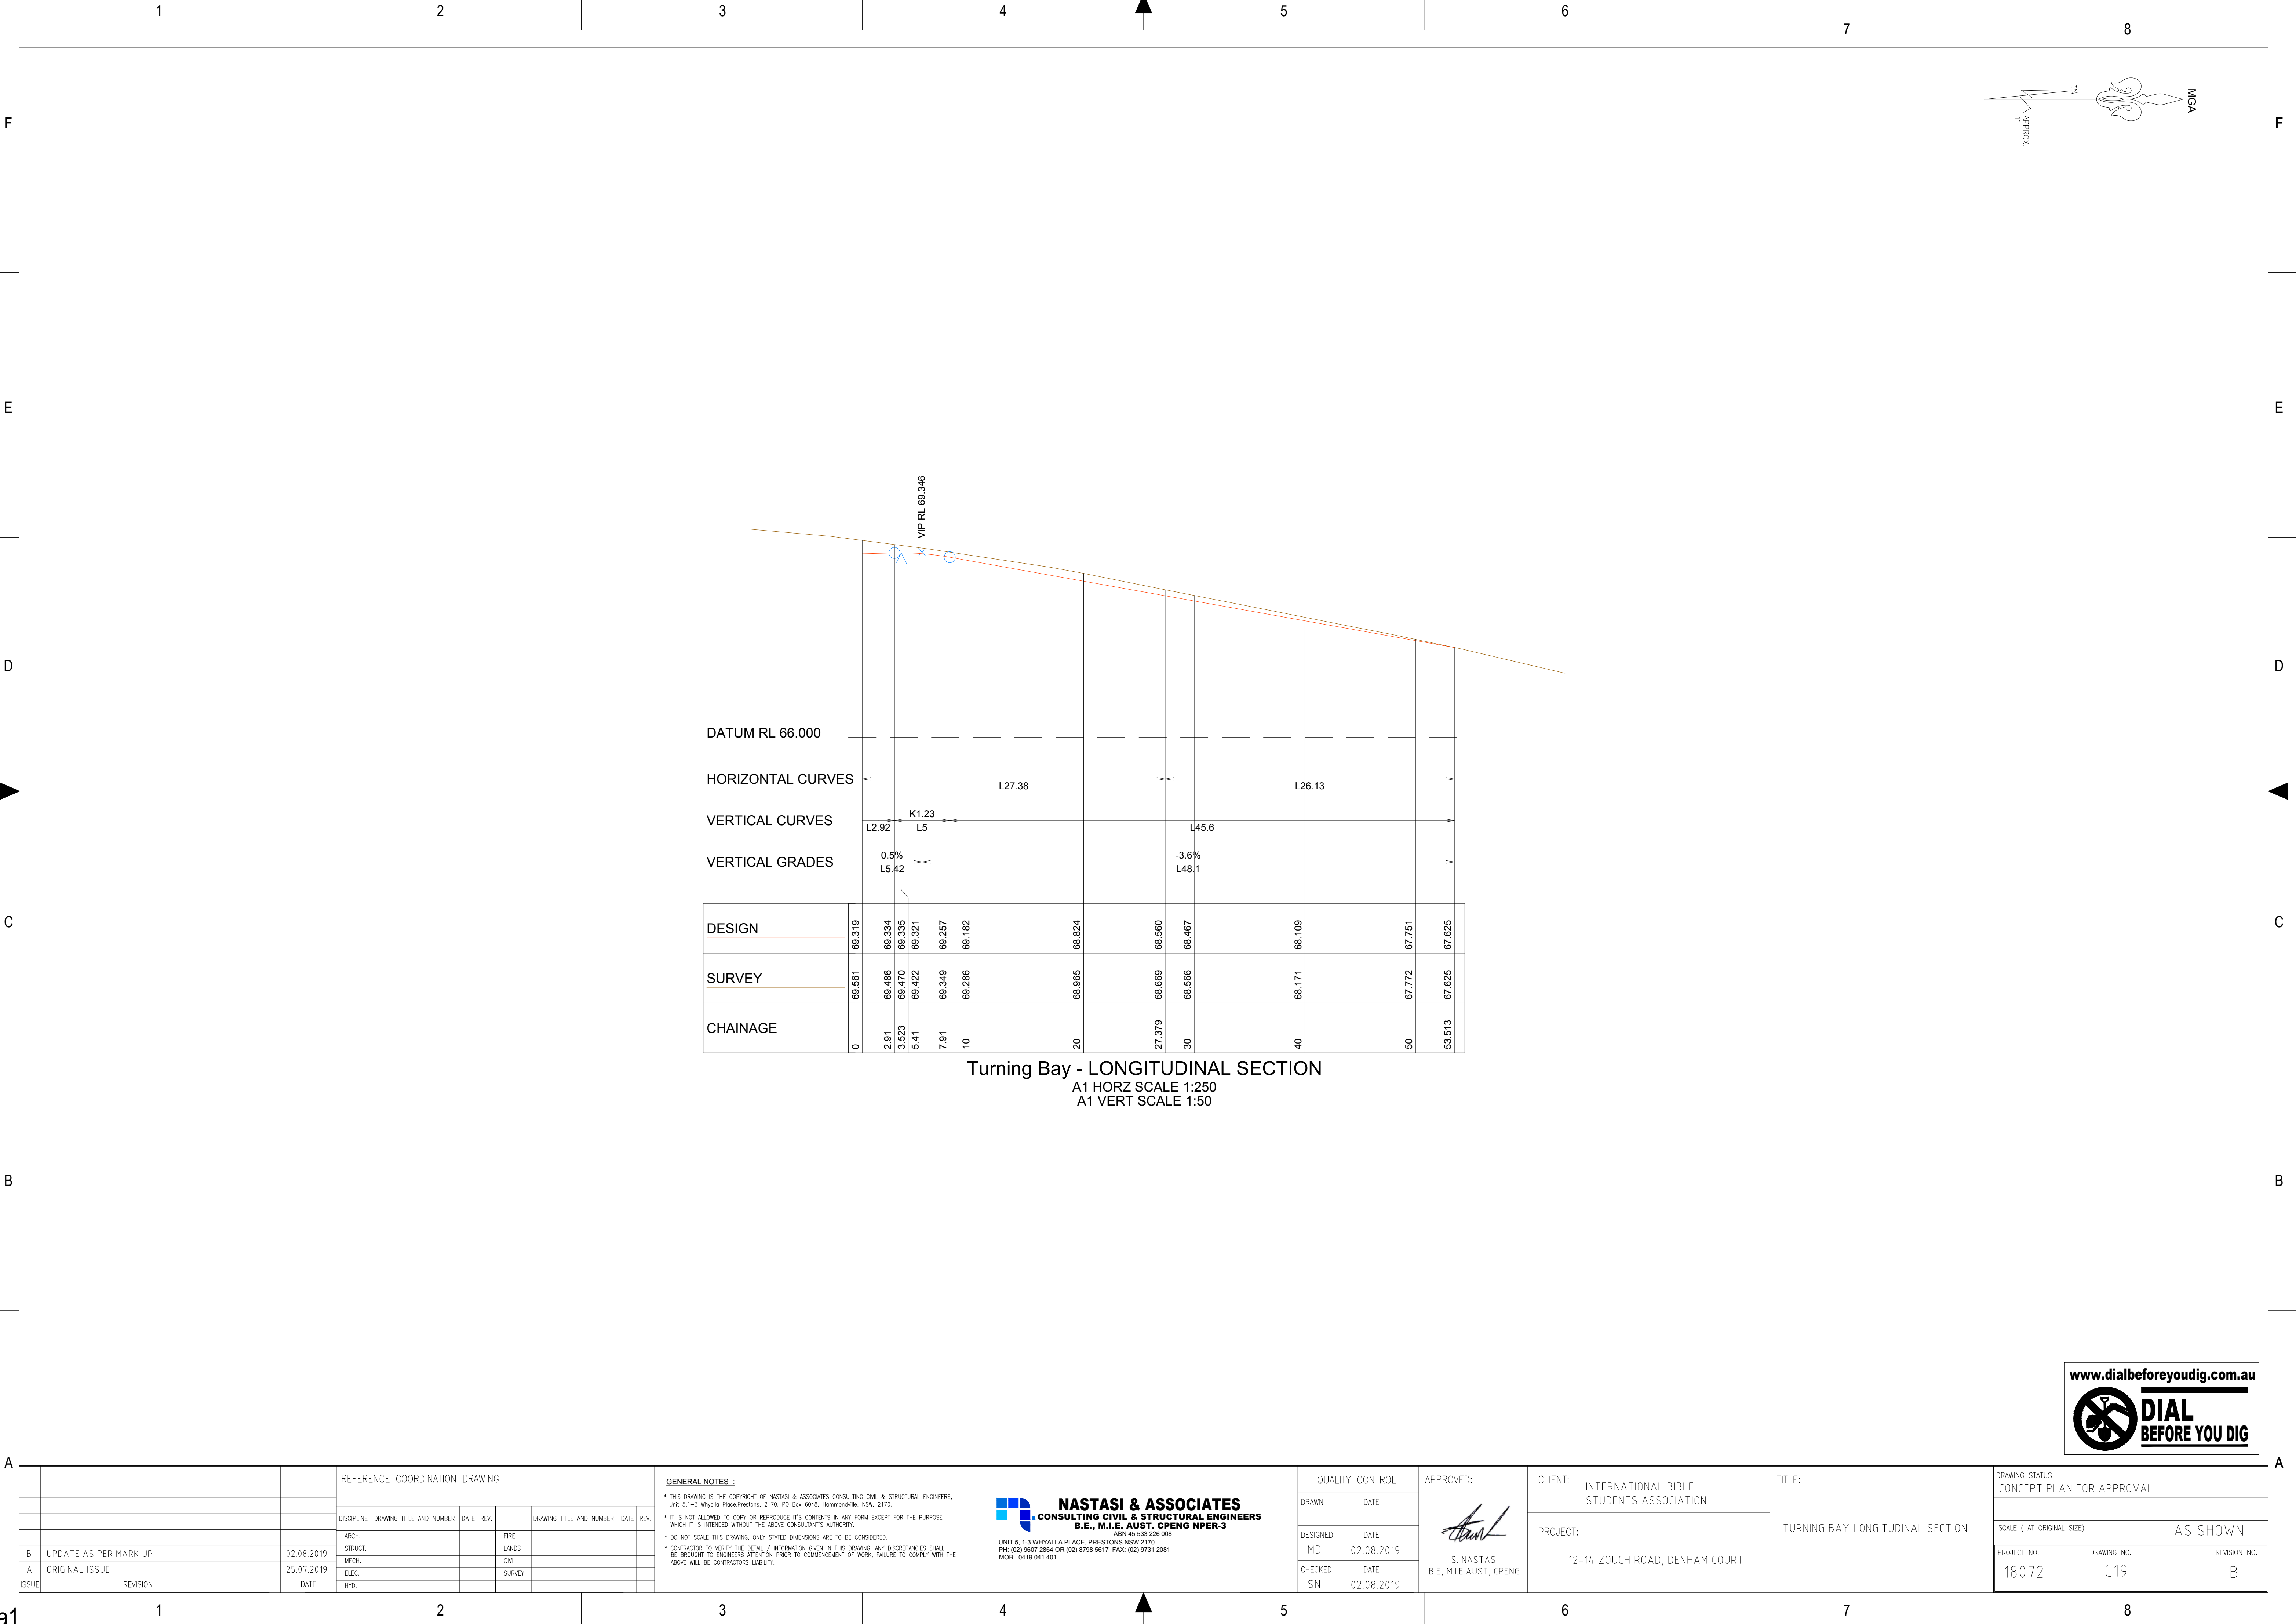

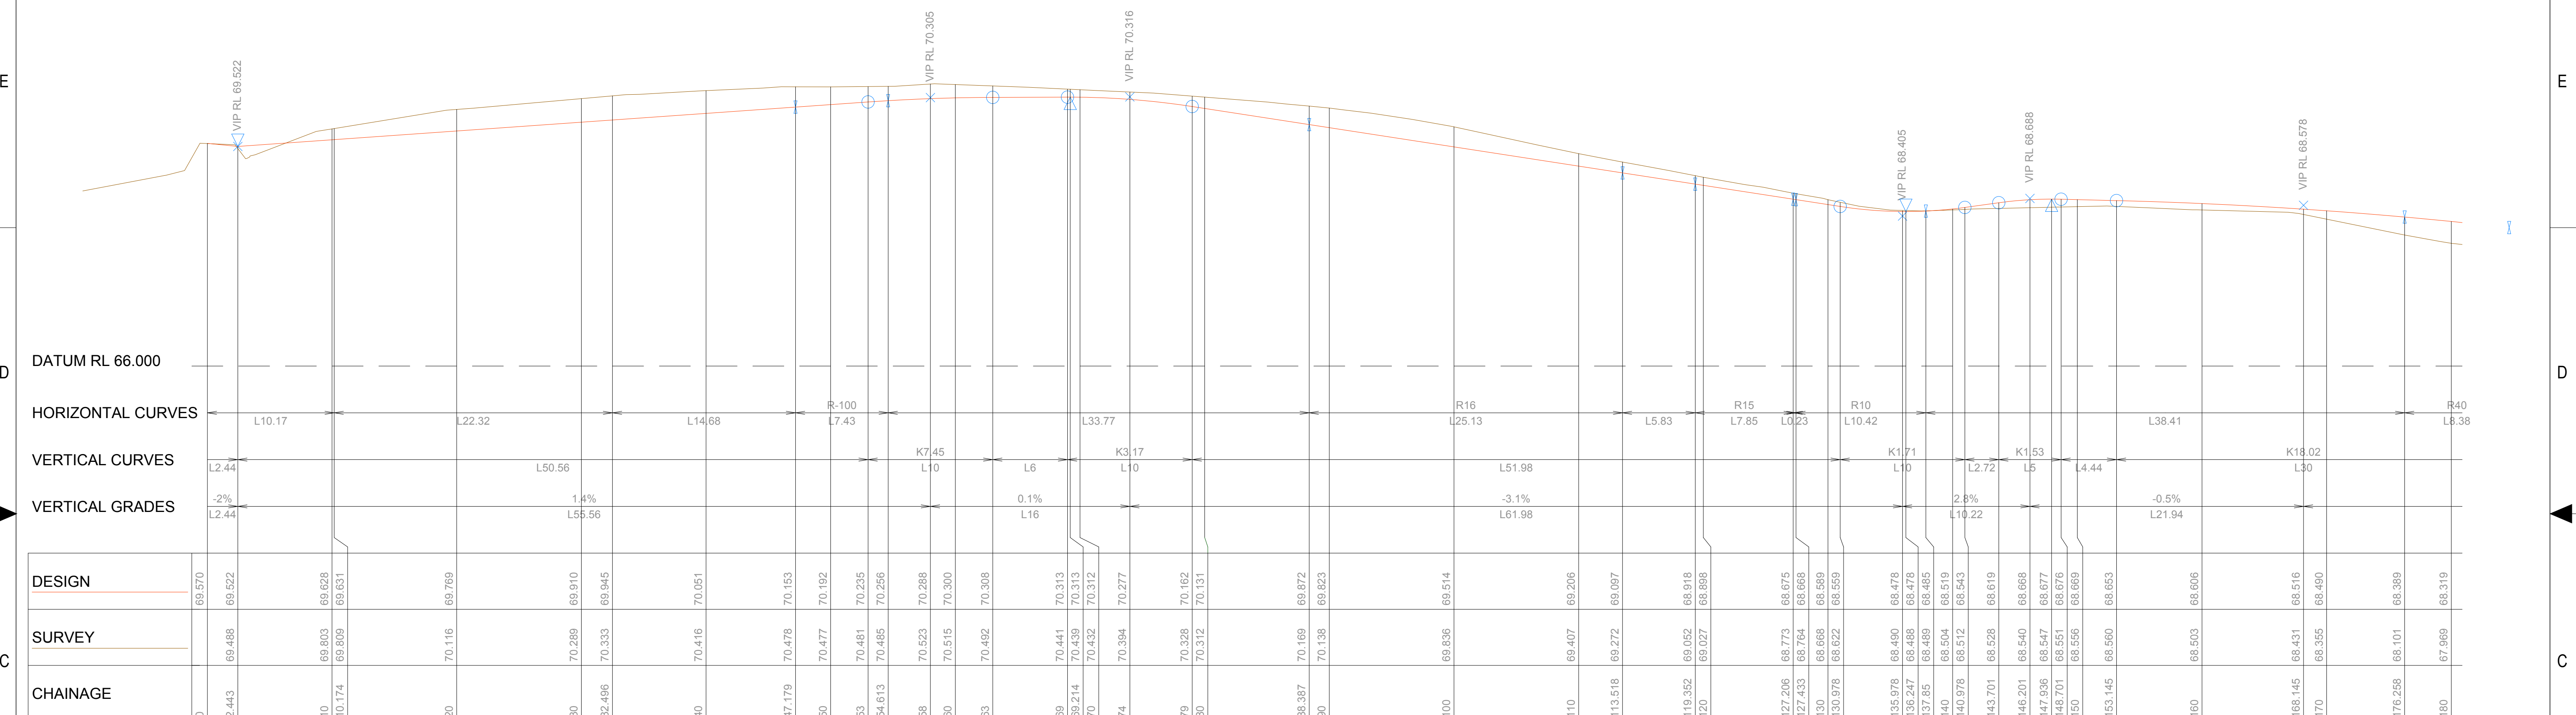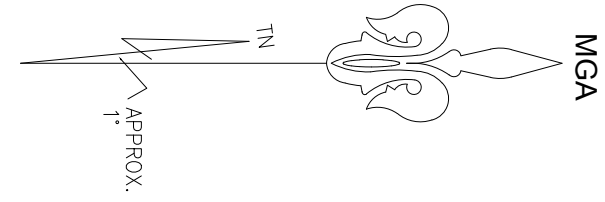

Paddock Road - LONGITUDINAL SECTION
A1 HORZ SCALE 1:250
A1 VERT SCALE 1:50

				REFERENCE COORDINATION DRAWING						GENERAL NOTES : * THIS DRAWING IS THE COPYRIGHT OF NASTASI & ASSOCIATES CONSULTING CIVIL & STRUCTURAL ENGINEERS, Unit 5,1-3 Whyalla Place,Prestons, 2170, PO Box 6048, Hammondville, NSW, 2170. * IT IS NOT ALLOWED TO COPY OR REPRODUCE ITS CONTENTS IN ANY FORM EXCEPT FOR THE PURPOSE WHICH IT IS INTENDED WITHOUT THE ABOVE CONSULTANT'S AUTHORITY. * DO NOT SCALE THIS DRAWING, ONLY STATE DIMENSIONS ARE TO BE CONSIDERED. * CONTRACTOR TO VERIFY THE DETAIL / INFORMATION GIVEN IN THIS DRAWING, ANY DISCREPANCIES SHALL BE BROUGHT TO ENGINEERS ATTENTION PRIOR TO COMMENCEMENT OF WORK, FAILURE TO COMPLY WITH THE ABOVE WILL BE CONTRACTORS LIABILITY.	NASTASI & ASSOCIATES CONSULTING CIVIL & STRUCTURAL ENGINEERS B.E., M.I.E. AUST. CPENG NPFR-3 ABN 45 633 226 008 UNIT 5, 1-3 WHYALLA PLACE, PRESTONS NSW 2170 PH: (02) 9607 2864 OR (02) 8798 5617 FAX: (02) 9731 2081 MOB: 0419 041 401	QUALITY CONTROL		APPROVED:		CLIENT: INTERNATIONAL BIBLE STUDENTS ASSOCIATION		TITLE:		DRAWING STATUS CONCEPT PLAN FOR APPROVAL	
				DRAWN DATE																	
				DESIGNED DATE																	
B UPDATE AS PER MARK UP		02.08.2019		MD 02.08.2019																	
A ORIGINAL ISSUE		25.07.2019																			
ISSUE REVISION		DATE		CHECKED SN 02.08.2019		S. NASTASI B.E, M.I.E AUST., CPENG		12-14 ZOUCR ROAD, DENHAM COURT				PADOCK ROAD LONGITUDINAL SECTION									
										SCALE (AT ORIGINAL SIZE) AS SHOWN											
										PROJECT NO. DRAWING NO. REVISION NO.											
										18072 C20 B											

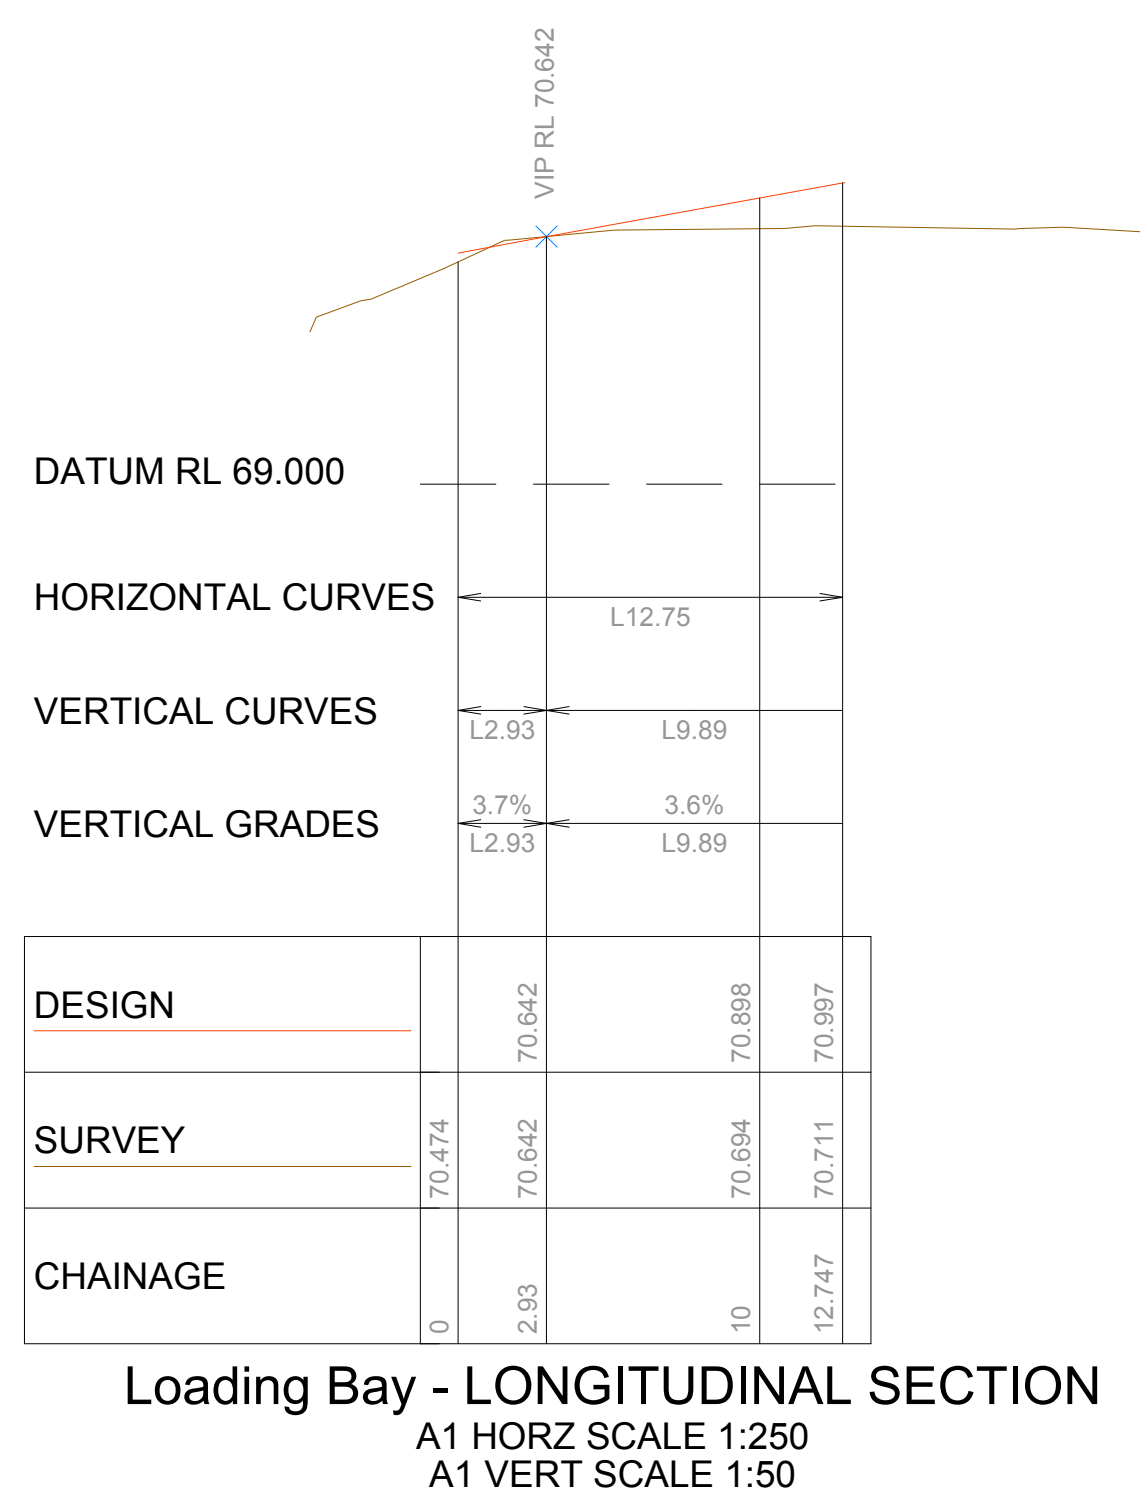

				REFERENCE COORDINATION DRAWING							
				DISCIPLINE	DRAWING TITLE AND NUMBER	DATE	REV.		DRAWING TITLE AND NUMBER	DATE	REV.
				ARCH.				FIRE			
B	UPDATE AS PER MARK UP	02 08 2019		STRUCT.				LANDS			
A	ORIGINAL ISSUE	25 07 2019		MECH.				CIVIL			
ISSUE	REVISION	DATE		ELEC.				SURVEY			
				HYD.							

GENERAL NOTES :

- THIS DRAWING IS THE COPYRIGHT OF NASTASI & ASSOCIATES CONSULTING CIVIL & STRUCTURAL ENGINEERS, Unit 5.1-3 Wyndol Place/Prestons, 2170, PO Box 6048, Hammondville, NSW, 2170.
- IT IS NOT ALLOWED TO COPY OR REPRODUCE ITS CONTENTS IN ANY FORM EXCEPT FOR THE PURPOSE WHICH IT IS INTENDED WITHOUT THE ABOVE CONSULTANTS' AUTHORITY.
- DO NOT SCALE THIS DRAWING, ONLY STATED DIMENSIONS ARE TO BE CONSIDERED.
- CONTRACTOR TO VERIFY THE DETAIL / INFORMATION GIVEN IN THIS DRAWING, ANY DISCREPANCIES SHALL BE BROUGHT TO ENGINEERS ATTENTION PRIOR TO COMMENCEMENT OF WORK, FAILURE TO COMPLY WITH ABOVE WILL BE CONTRACTORS LIABILITY.

 **NASTASI & ASSOCIATES**
CONSULTING CIVIL & STRUCTURAL ENGINEERS
B.E., M.I.E. AUST. CPENG NPER-3
ABN 45 533 226 006
UNIT 5, 1-3 WHYALLA PLACE, PRESTONS NSW 2170
PH: (02) 9607 2864 OR (02) 8798 5617 FAX: (02) 9731 2081
MOB: 0419 041 401

QUALITY CONTROL	
DRAWN	DATE
DESIGNED MD	DATE 02.08.2019
CHECKED SN	DATE 02.08.2019

APPROVED:



S. NASTASI
B.E., M.I.E.AUST, CPENG

CLIENT: INTERNATIONAL BIBLE STUDENTS ASSOCIATION

PROJECT: 12-14 ZOUC ROAD, DENHAM COURT

TITLE:

LOADING BAY LONGITUDINAL SECTIONS

DRAWING STATUS		
CONCEPT PLAN FOR APPROVAL		
SCALE (AT ORIGINAL SIZE)		AS SHOWN
PROJECT NO.	DRAWING NO.	REVISION NO.
18072	C21	B