


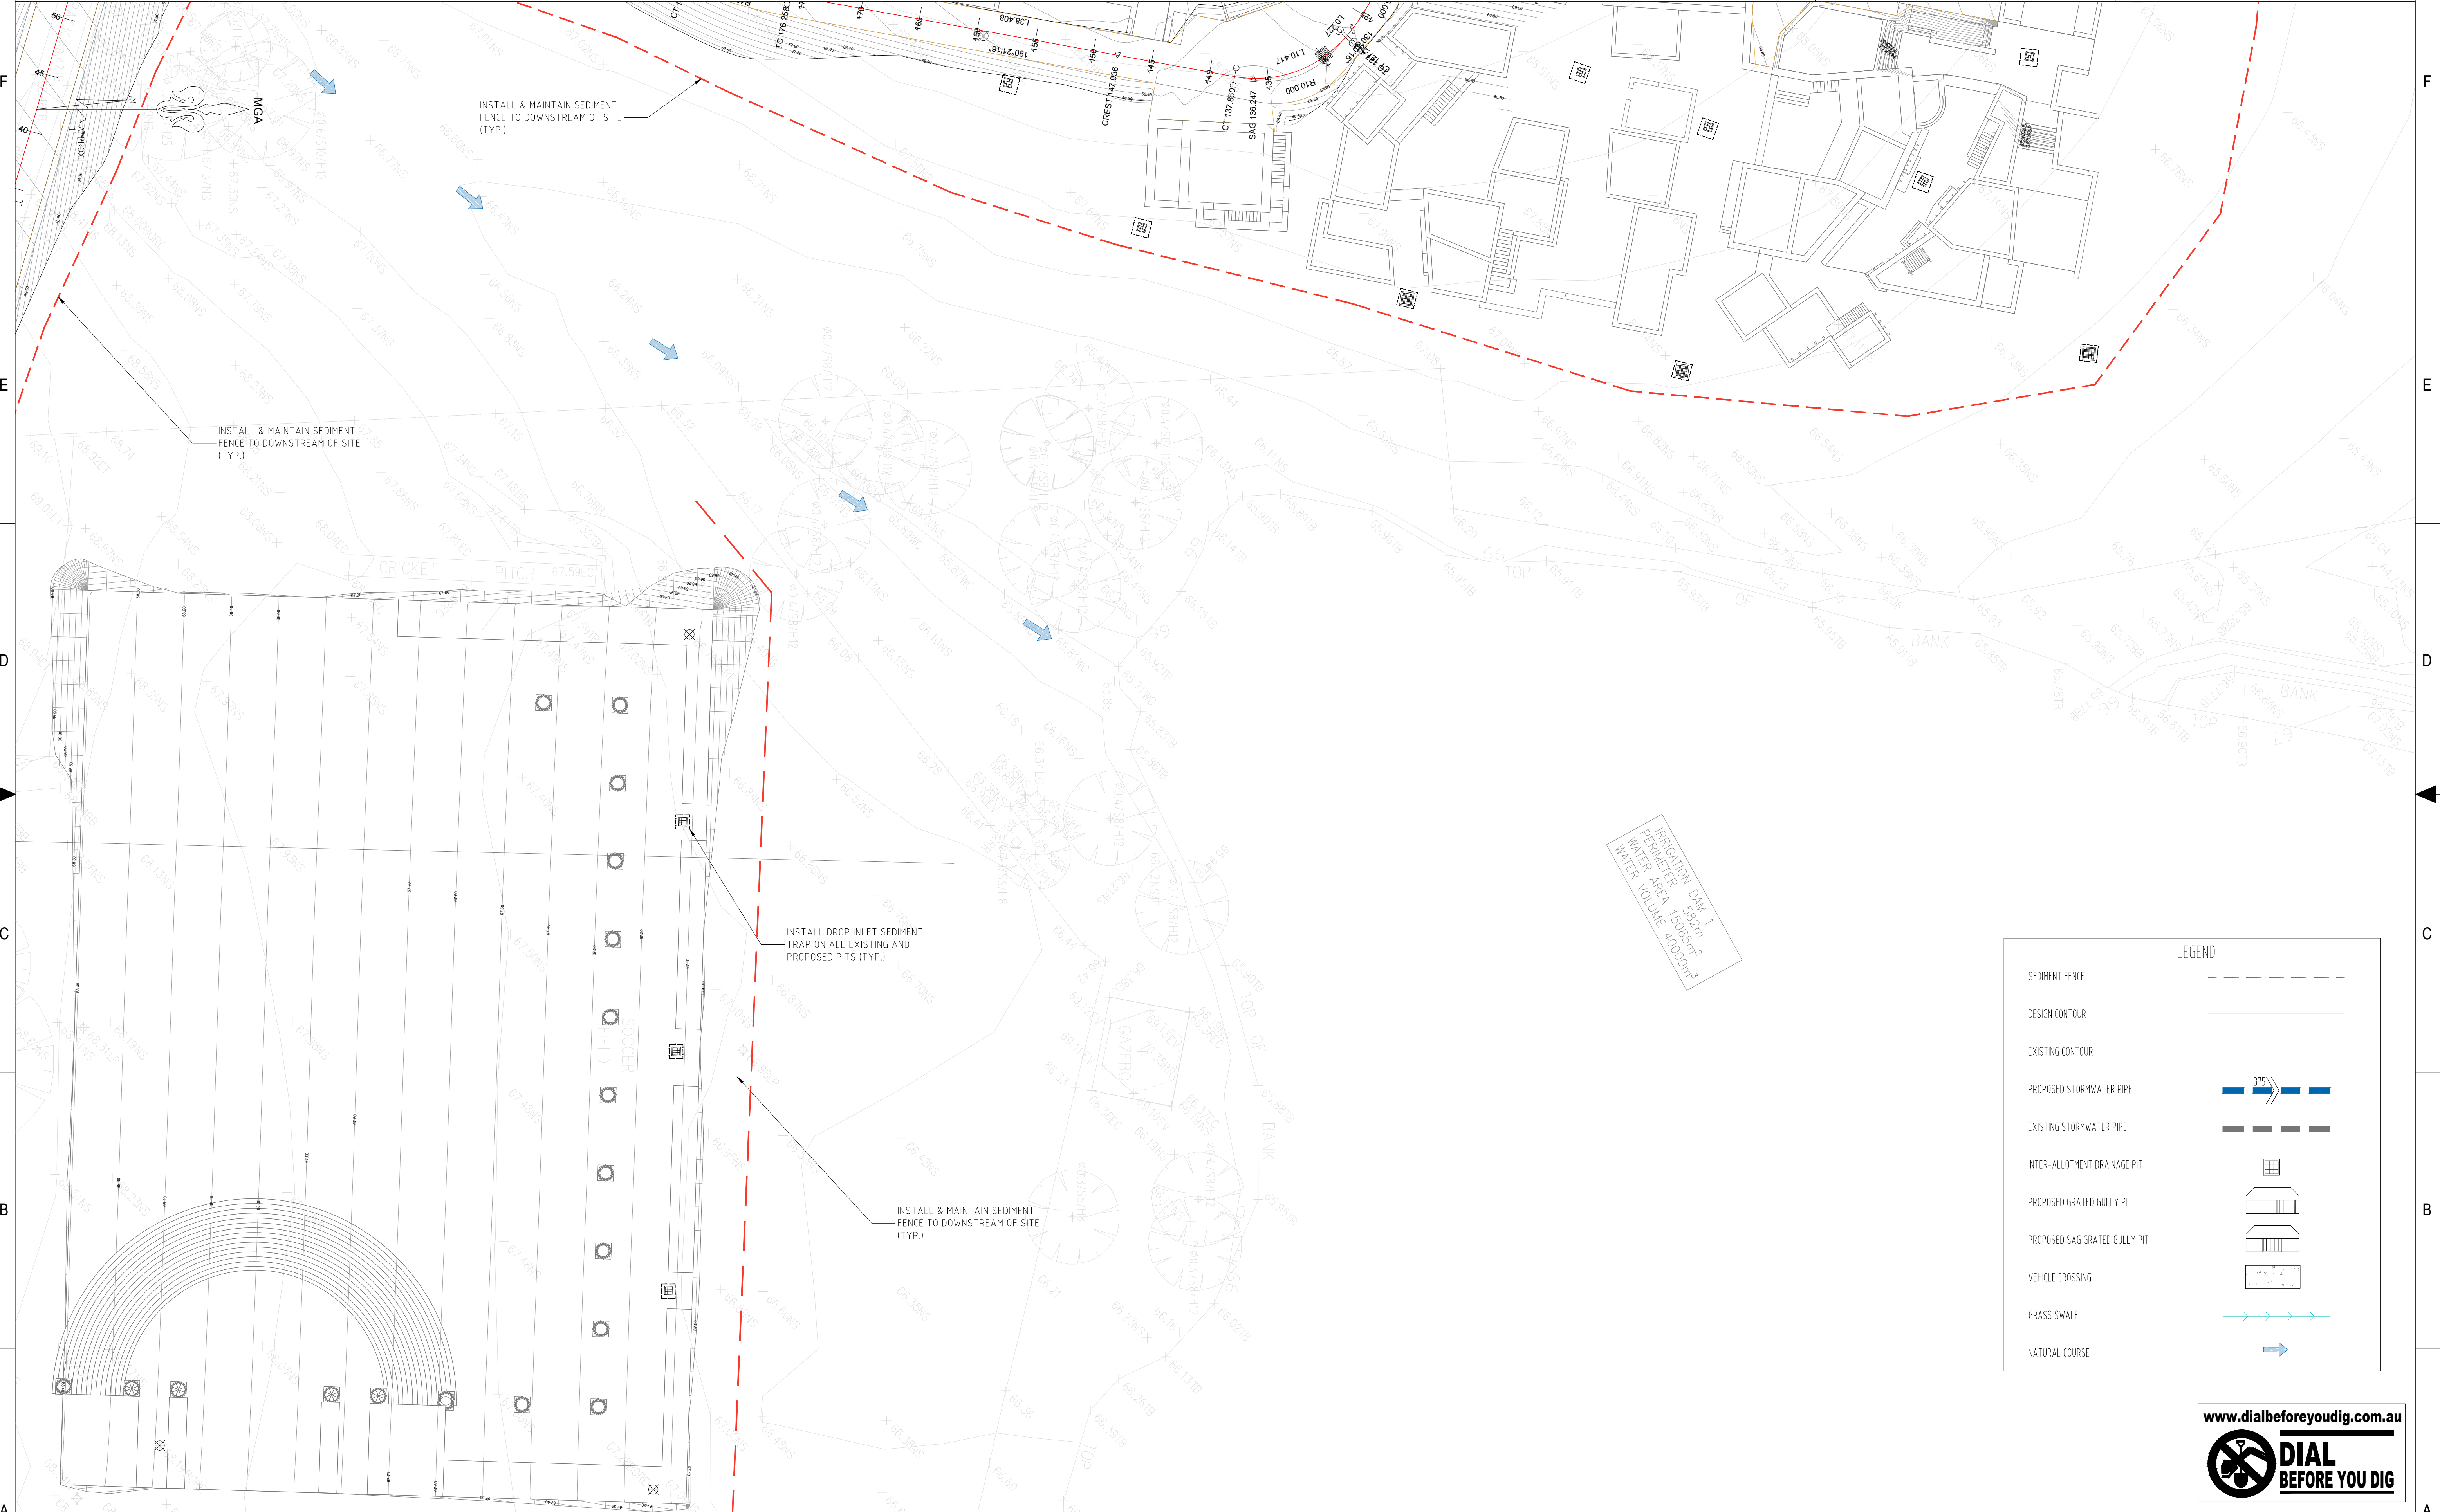

LEGEND

SEDIMENT FENCE

DESIGN CONTOUR

EXISTING CONTOUR

PROPOSED STORMWATER PIPE

EXISTING STORMWATER PIPE

INTER-ALLOTMENT DRAINAGE PIT

PROPOSED GRATED GULLY PIT

PROPOSED SAG GRATED GULLY PIT

VEHICLE CROSSING

GRASS SWALE

NATURAL COURSE



REFERENCE COORDINATION DRAWING		GENERAL NOTES :		QUALITY CONTROL		APPROVED: S. NASTASI B.E., M.I.E.AUST., CPENG	CLIENT: INTERNATIONAL BIBLE STUDENTS ASSOCIATION PROJECT: 12-14 ZOUCH ROAD, DENHAM COURT	TITLE: SEDIMENT CONTROL PLAN (CONT.)	DRAWING STATUS CONCEPT PLAN FOR APPROVAL SCALE (AT ORIGINAL SIZE) 1:250 @A1 PROJECT NO. 18072 DRAWING NO. C6 REVISION NO. B
DISCIPLINE	DRAWING TITLE AND NUMBER	DATE	REV.	DRAWING TITLE AND NUMBER	DATE	REV.			
ARCH.				FIRE					
STRUCT.				LANDS					
MECH.				CIVIL					
ELEC.				SURVEY					
HYD.									

12345678

a1

F

E

D

C

B

A

a1

1

2

3

4

5

6

7

8

F

E


D

C

B

A

a1

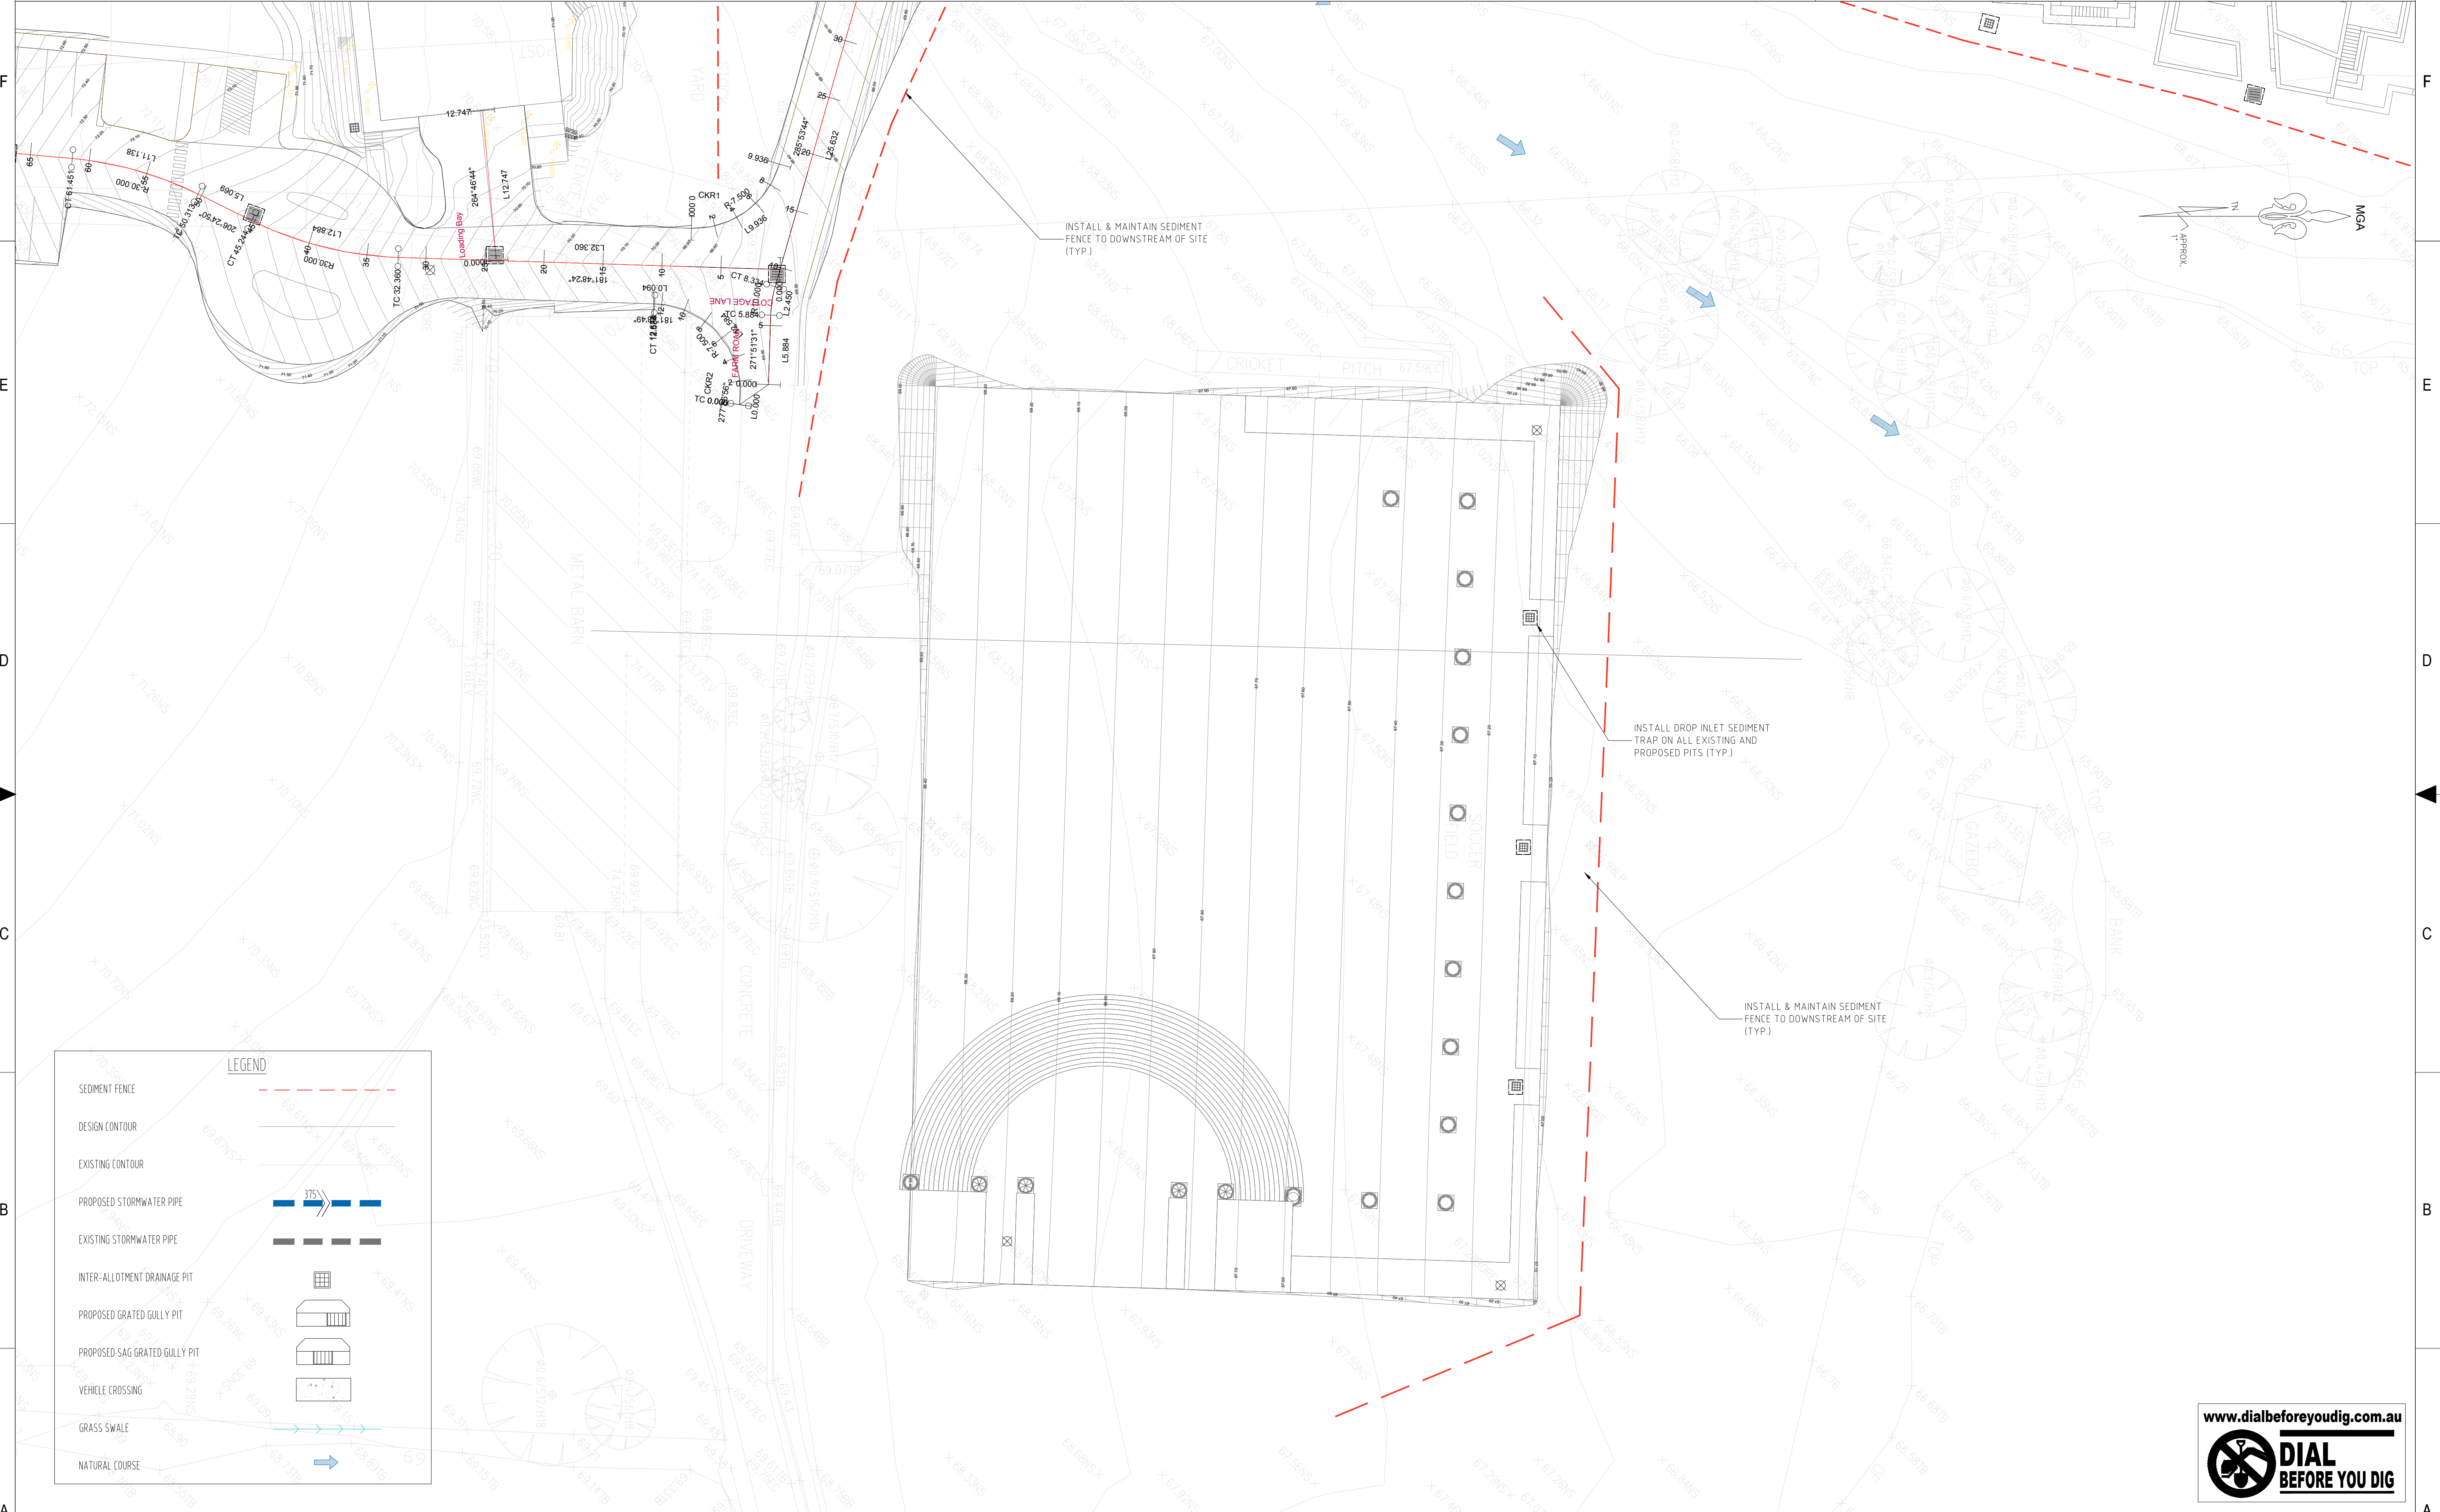

LEGEND

SEDIMENT FENCE

DESIGN CONTOUR

EXISTING CONTOUR

PROPOSED STORMWATER PIPE

EXISTING STORMWATER PIPE

INTER-ALLOTMENT DRAINAGE PIT

PROPOSED GRATED GULLY PIT

PROPOSED SAG GRATED GULLY PIT

VEHICLE CROSSING

GRASS SWALE


NATURAL COURSE

				REFERENCE COORDINATION DRAWING										GENERAL NOTES :										NASTASI & ASSOCIATES CONSULTING CIVIL & STRUCTURAL ENGINEERS B.E., M.I.E. AUST. CPENG NPER-3										QUALITY CONTROL		APPROVED:		CLIENT: INTERNATIONAL BIBLE STUDENTS ASSOCIATION		TITLE:		DRAWING STATUS CONCEPT PLAN FOR APPROVAL	
				DISCIPLINE DRAWING TITLE AND NUMBER DATE REV. DRAWING TITLE AND NUMBER DATE REV.										* THIS DRAWING IS THE COPYRIGHT OF NASTASI & ASSOCIATES CONSULTING CIVIL & STRUCTURAL ENGINEERS, Unit 51-3 Whyafo Place/Protons, 2170, PO Box 6048, Hammondville, NSW, 2170.										DRAWN DATE				12-14 ZOUC ROAD, DENHAM COURT		SEDIMENT CONTROL PLAN (CONT.)		SCALE (AT ORIGINAL SIZE) 1:250 @A1											
				ARCH. FIRE										* IT IS NOT ALLOWED TO COPY OR REPRODUCE ITS CONTENTS IN ANY FORM EXCEPT FOR THE PURPOSE WHICH IT IS INTENDED WITHOUT THE ABOVE CONSULTANTS AUTHORITY.										DESIGNED DATE																			
B UPDATE AS PER MARK UP		02.08.2019		STRUCT. LANDS										* DO NOT SCALE THIS DRAWING, ONLY STATED DIMENSIONS ARE TO BE CONSIDERED.										MD 02.08.2019																			
A ORIGINAL ISSUE		25.07.2019		MECH. CIVIL										* CONTRACTOR TO VERIFY THE DETAIL / INFORMATION GIVEN IN THIS DRAWING, ANY DISCREPANCIES SHALL BE BROUGHT TO ENGINEERS ATTENTION PRIOR TO COMMENCEMENT OF WORK, FAILURE TO COMPLY WITH THE ABOVE WILL BE CONTRACTORS LIABILITY.										CHECKED DATE		S. NASTASI B.E, M.I.E AUST., CPENG																	
ISSUE REVISION		DATE		ELEC. SURVEY										UNIT 5, 1-3 WHYAFO PLACE, PROTONS NSW 2170. PH: (02) 9607 2864 OR (02) 8798 5617 FAX: (02) 9731 2081 MOB: 0419 641 401										SN 02.08.2019																			
				HYD.																														PROJECT NO. 18072		DRAWING NO. C4		REVISION NO. B					

NASTASI & ASSOCIATES
CONSULTING CIVIL & STRUCTURAL ENGINEERS
B.E., M.I.E.AUST., CPENG NPFR-3
ABN 45 533 220 008
UNIT 5, 1-3 WHYALLA PLACE, PRESTONS NSW 2170
PH: (02) 9607 2864 OR (02) 9798 9617 FAX: (02) 9731 2081
MOB: 0419 041 401



REFERENCE COORDINATION DRAWING		GENERAL NOTES :		QUALITY CONTROL		APPROVED:		CLIENT: INTERNATIONAL BIBLE STUDENTS ASSOCIATION		TITLE: SEDIMENT CONTROL PLAN (CONT')		DRAWING STATUS: CONCEPT PLAN FOR APPROVAL	
DISCIPLINE DRAWING TITLE AND NUMBER DATE REV.		DISCIPLINE DRAWING TITLE AND NUMBER DATE REV.		DRAWN DATE		SIGNED		PROJECT: 12-14 ZOUCH ROAD, DENHAM COURT		SCALE (AT ORIGINAL SIZE) 1:250 @A1		PROJECT NO. 18072	
ARCH. UPDATE AS PER MARK UP 02.08.2019		FIRE LANDS CIVIL SURVEY		DESIGNED DATE 02.08.2019		S. NASTASI B.E., M.I.E. AUST., CPENG		DRAWING NO. C5		REVISION NO. B			
MECH. ORIGINAL ISSUE 25.07.2019				CHECKED DATE 02.08.2019									
ELEC.													
HYD.													

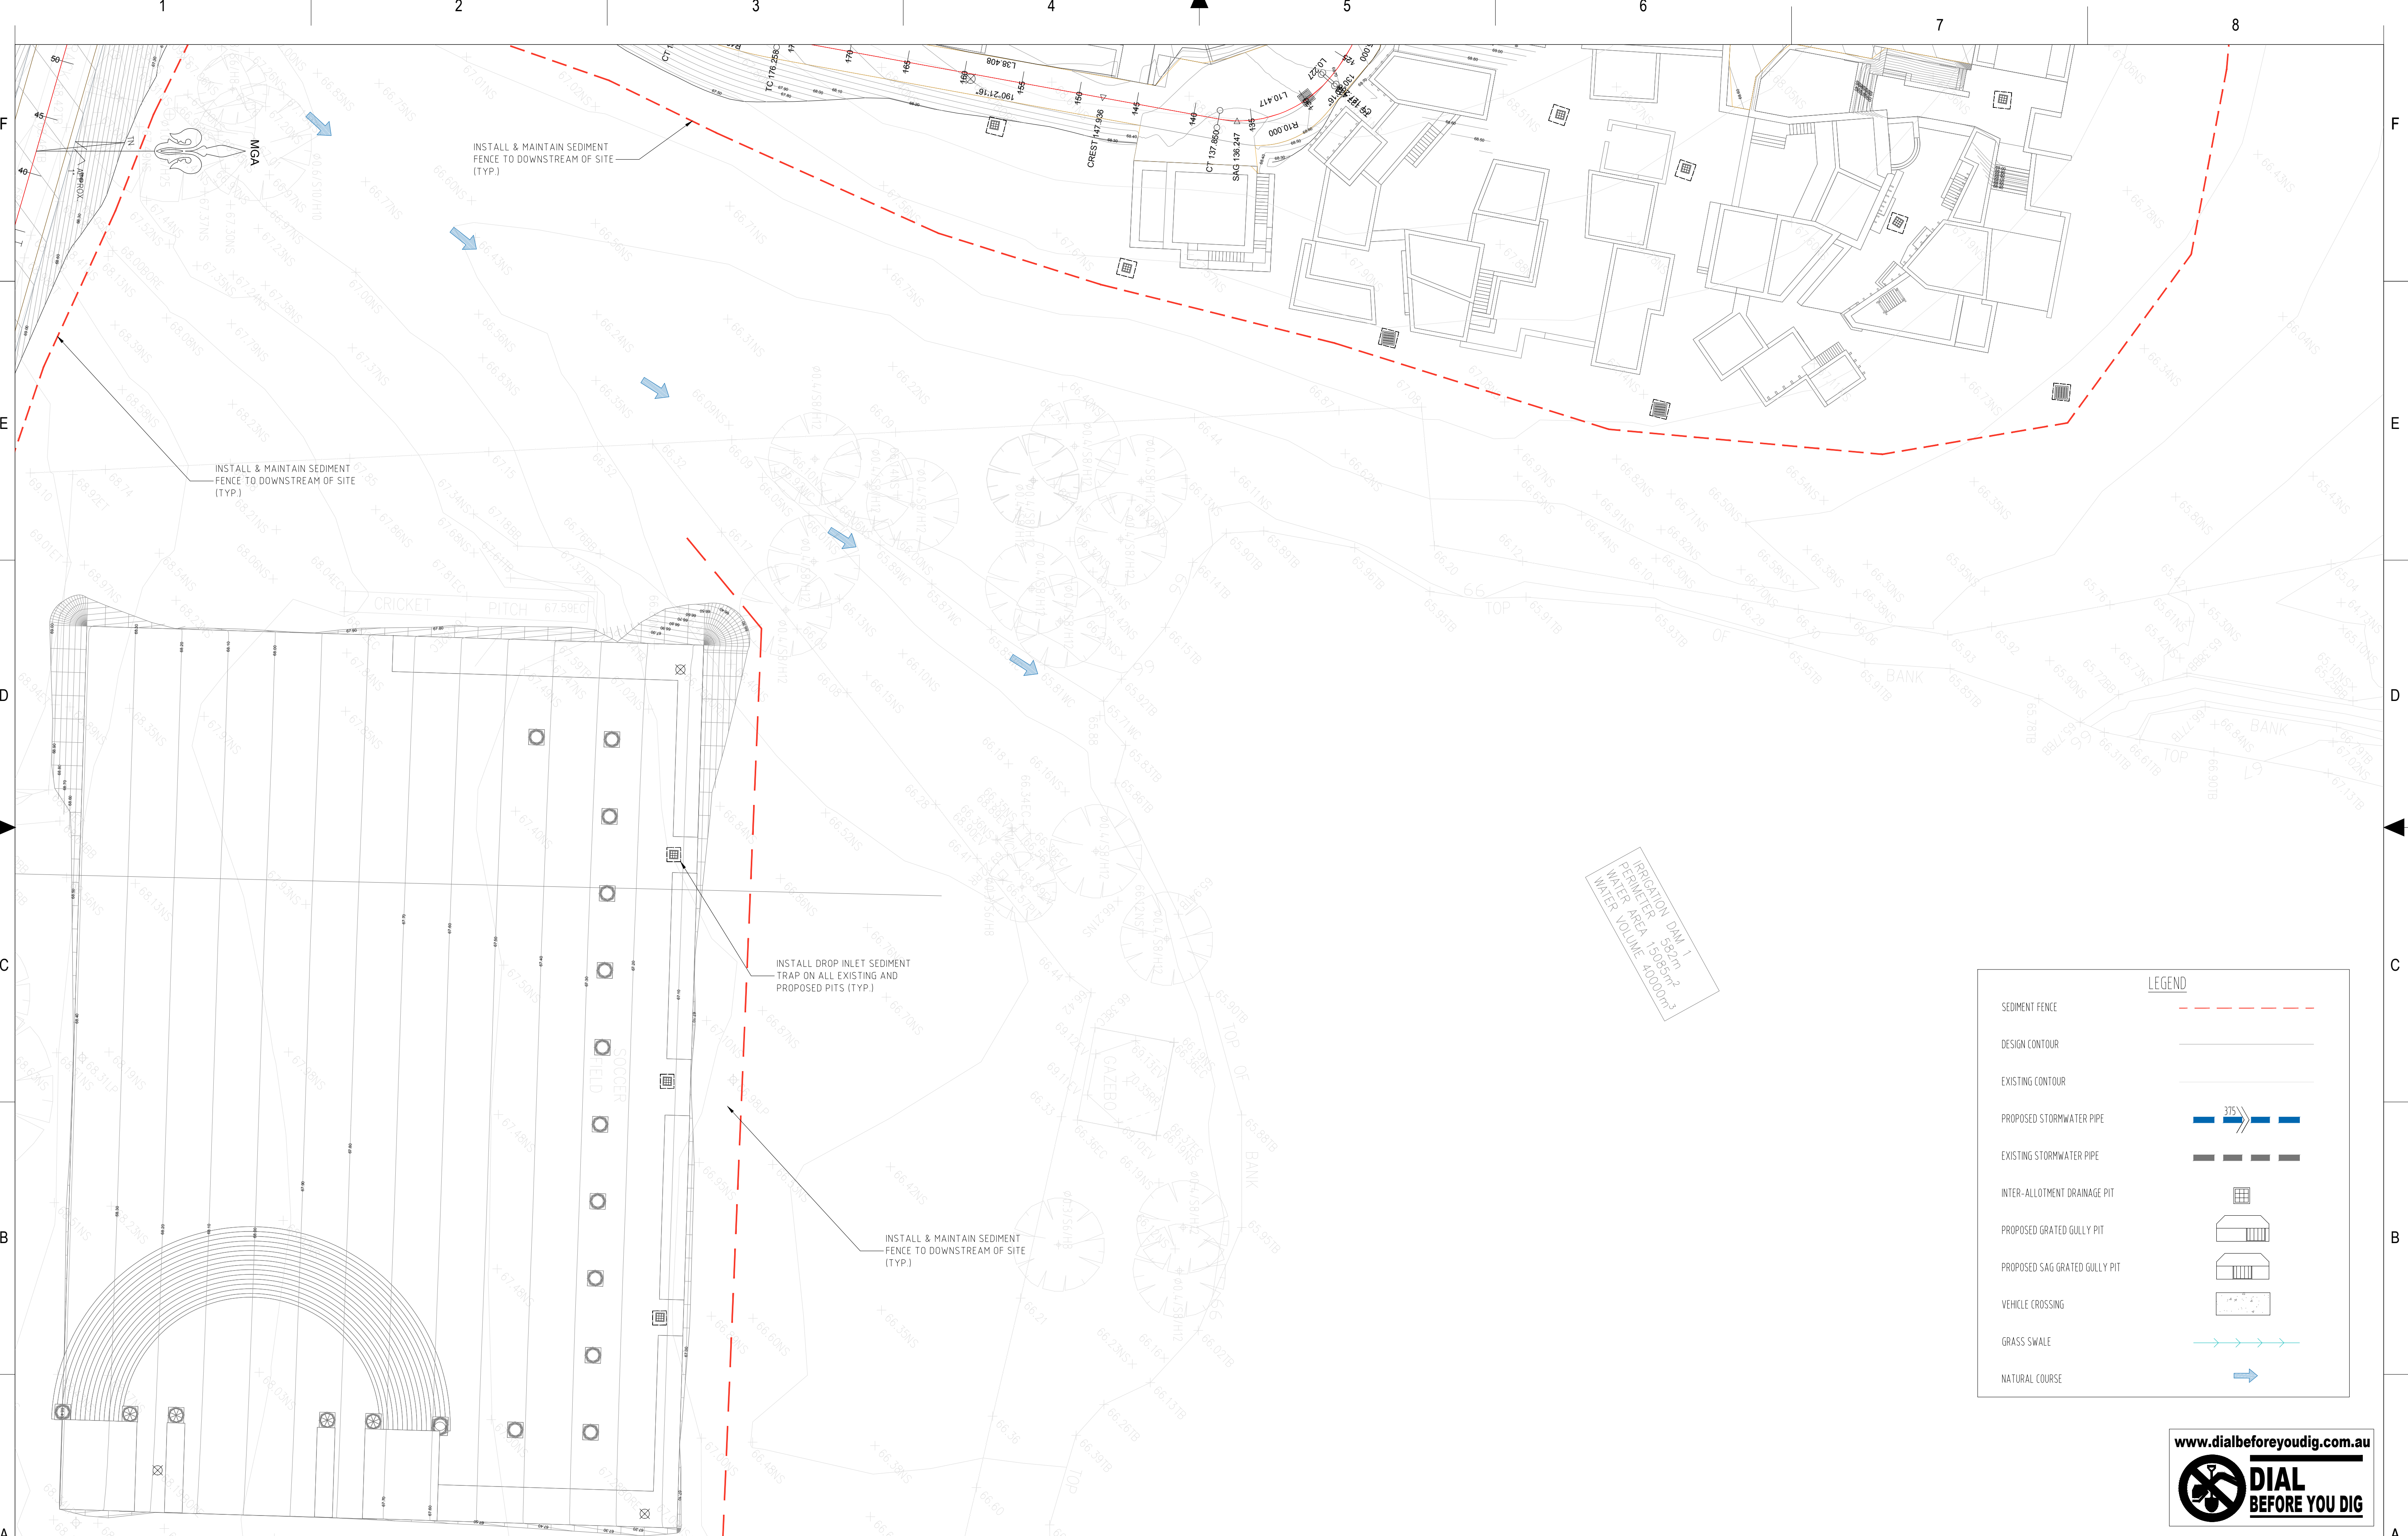

LEGEND

SEDIMENT FENCE

DESIGN CONTOUR

EXISTING CONTOUR

PROPOSED STORMWATER PIPE

EXISTING STORMWATER PIPE

INTER-ALLOTMENT DRAINAGE PIT

PROPOSED GRATED GULLY PIT

PROPOSED SAG GRATED GULLY PIT

VEHICLE CROSSING

GRASS SWALE

NATURAL COURSE

	</
--	--	----