


F
E
D
C
B
A

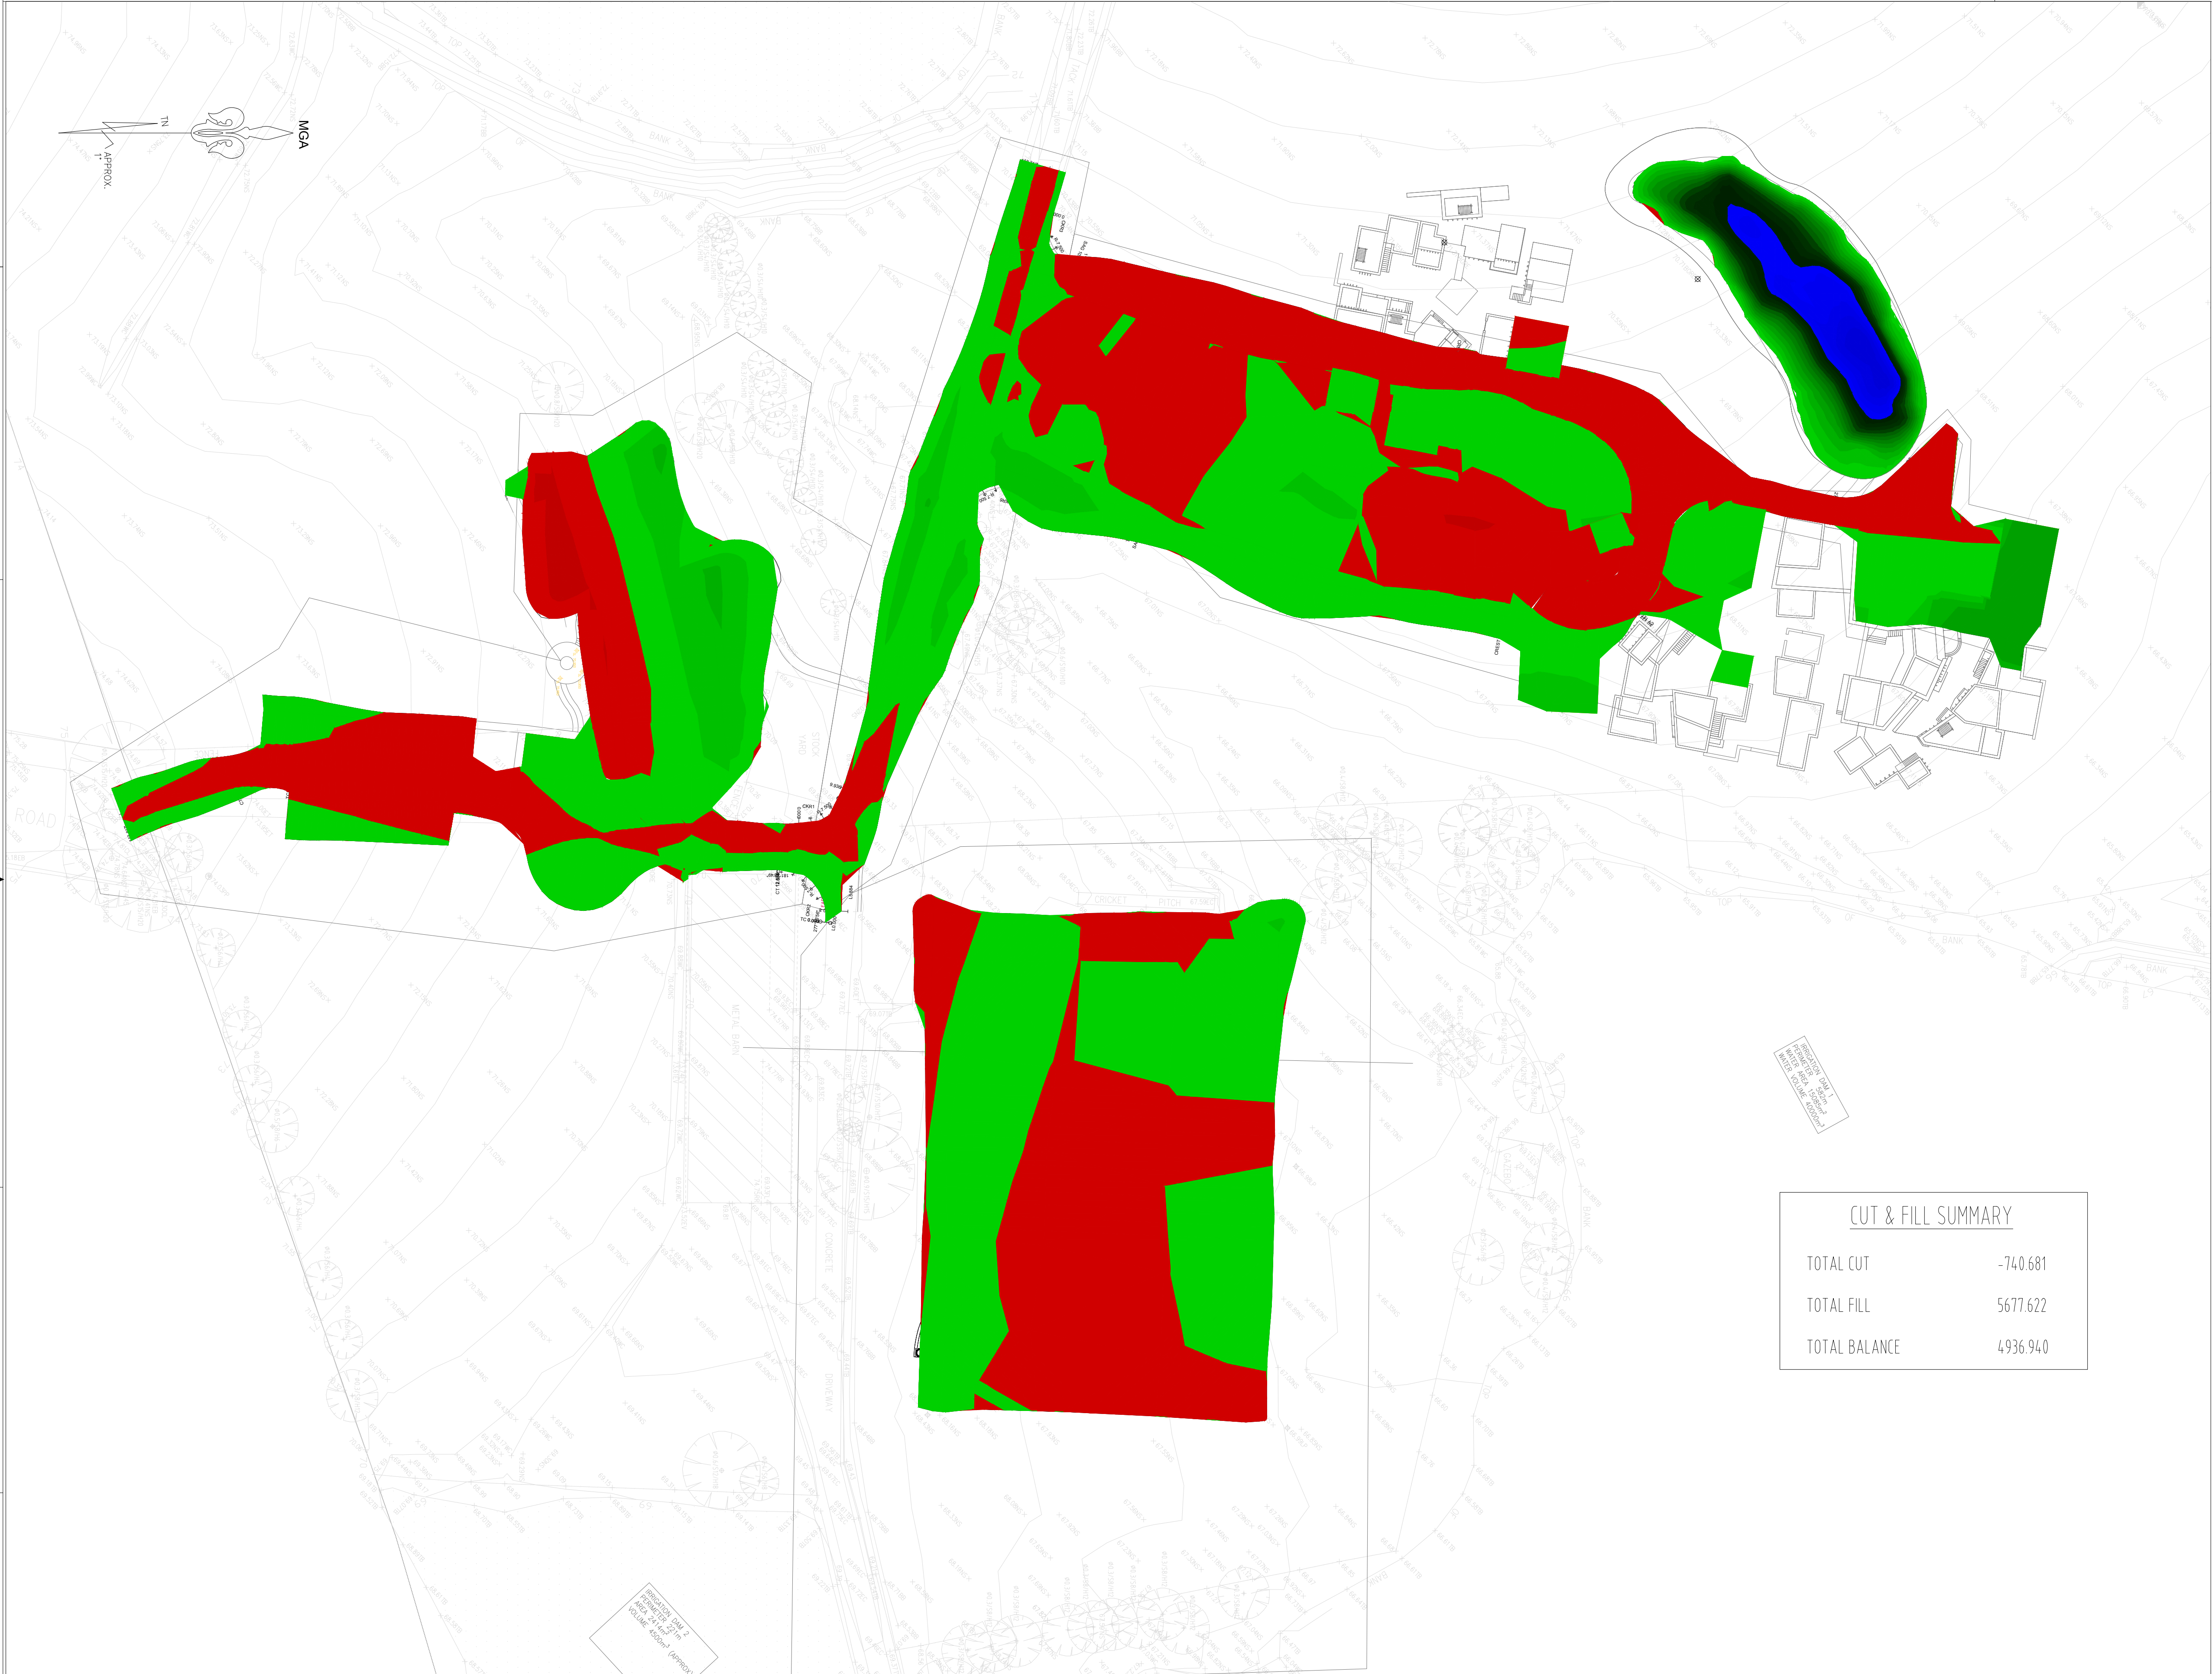

CUT & FILL SUMMARY		
TOTAL CUT		-740.681
TOTAL FILL		5677.622
TOTAL BALANCE		4936.940

Earthworks Cut and Fill				Colour
Lower_value	Upper_value			
-6	to	-5.5	m	#190101
-5.5	to	-5	m	
-5	to	-4.5	m	#2d0101
-4.5	to	-4	m	
-4	to	-3.5	m	#4d0101
-3.5	to	-3	m	
-3	to	-2.5	m	#6d0101
-2.5	to	-2	m	
-2	to	-1.5	m	#8d0101
-1.5	to	-1	m	
-1	to	-0.5	m	#ad0101
-0.5	to	0	m	
0	to	0.5	m	#c60000
0.5	to	1	m	
1	to	1.5	m	#e60000
1.5	to	2	m	
2	to	2.5	m	#f60000
2.5	to	3	m	
3	to	3.5	m	#ff0000
3.5	to	4	m	
4	to	4.5	m	#ff0000
4.5	to	5	m	
5	to	5.5	m	#ff0000
5.5	to	6	m	
6	to	6.5	m	#ff0000
6.5	to	7	m	
7	to	7.5	m	#ff0000
7.5	to	8	m	
8	to	8.5	m	#ff0000



a1

				REFERENCE COORDINATION DRAWING										GENERAL NOTES : - THIS DRAWING IS THE COPYRIGHT OF NASTASI & ASSOCIATES CONSULTING CIVIL & STRUCTURAL ENGINEERS, Unit 5,1-3 Whyalla Place/Prestons, 2170, PO Box 6048, Hammondville, NSW, 2170. - IT IS NOT ALLOWED TO COPY OR REPRODUCE ITS CONTENTS IN ANY FORM EXCEPT FOR THE PURPOSE WHICH IT IS INTENDED WITHOUT THE ABOVE CONSULTANTS AUTHORITY. - DO NOT SCALE THIS DRAWING, ONLY STATE DIMENSIONS ARE TO BE CONSIDERED. - CONTRACTOR TO VERIFY THE DETAIL / INFORMATION GIVEN IN THIS DRAWING, ANY DISCREPANCIES SHALL BE BROUGHT TO ENGINEERS ATTENTION PRIOR TO COMMENCEMENT OF WORK, FAILURE TO COMPLY WITH THE ABOVE WILL BE CONTRACTORS LIABILITY.										NASTASI & ASSOCIATES CONSULTING CIVIL & STRUCTURAL ENGINEERS B.E., M.I.E. AUST. CPENG NPFR-3 ABN 45 533 226 008 UNIT 5, 1-3 WHYALLA PLACE, PRESTONS NSW 2170 PH: (02) 9607 2864 OR (02) 8798 5617 FAX: (02) 9731 2081 MOB: 0419 041 401										QUALITY CONTROL		APPROVED:		CLIENT: INTERNATIONAL BIBLE STUDENTS ASSOCIATION		TITLE:		DRAWING STATUS CONCEPT PLAN FOR APPROVAL	
				DISCIPLINE		DRAWING TITLE AND NUMBER		DATE		REV.		DRAWING TITLE AND NUMBER		DATE		REV.		SCALE (AT ORIGINAL SIZE)		1:500 @A1																							
				ARCH.								FIRE																															
B		UPDATE AS PER MARK UP		02.08.2019								LANDS																															
A		ORIGINAL ISSUE		25.07.2019								CIVIL																															
ISSUE		REVISION		DATE								SURVEY																															

F
E
D
C
B
A