

GLENFIELD DEVELOPMENT AREA

Landscape & Public Domain Services - Stage 1

Landscape Drawings for DA



DRAWING SCHEDULE		DEC
	Title	Issue
General Plans		
STG1.NL01	Legends and Planting Schedules	A
STG1.NL02	Survey	A
STG1.NL03	Key Plan	A
STG1.GA00	General Arrangement Plan - Overall	A
STG1.GA01	General Arrangement Plan - Sheet 1	A
STG1.GA02	General Arrangement Plan - Sheet 2	A
STG1.GA03	General Arrangement Plan - Sheet 3	A
STG1.GA04	General Arrangement Plan - Sheet 4	A
STG1.GA05	General Arrangement Plan - Sheet 5	A
STG1.GA06	General Arrangement Plan - Sheet 6	A
STG1.TM01	Tree Mangement Plan - Overall	A
STG1.TM02	Tree Coverage Plan - Overall	A
STG1.PP00	Planting Plan - Overall	A
STG1.PP01	Planting Plan - Sheet 1	A
STG1.PP02	Planting Plan - Sheet 2	A
STG1.PP03	Planting Plan - Sheet 3	A
STG1.PP04	Planting Plan - Sheet 4	A
STG1.PP05	Planting Plan - Sheet 5	A
STG1.PP06	Planting Plan - Sheet 6	A
Landscape Details		
STG1.SE01	Detailed Sections	A
STG1.LD01	Landscape Details - Sheet 1	A
STG1.LD02	Landscape Details - Sheet 2	A

prepared for



prepared by



Level 3 Suite 3.01 22-36 Mountain Street Ultimo 2007
t +61 2 9281 7007 f +61 2 9281 7666
Email: admin@epnsw.com.au
ABN 53 088 175 437

LEGEND

Legend

Concrete - non-trafficable

Concrete shared path - non-trafficable

Boardwalk structure

Concrete unit pavers - non-trafficable

Concrete - trafficable

Street parking (Asphalt)

Asphalt road

Asphalt road (shared)

Stablised gravel pavement

Tactile indicator

Seat

Existing palisade fence to be retained

Balustrade (1.2m H)

Handrail

Flush concrete edge

Steel edge

Existing wall

Proposed concrete wall

Soil cells

Garden bed

Mass planting bed

Swale / bio retention basin

Mulch

Turf

Existing vegetation to be protected

Tree Protection Zone (TPZ)

Existing Tree to be retained (no. of 36)

Structural Root Zone (SRZ)

Tree ID refer Tree Assessment Report

Tree to be removed (no. of 158)

Tree ID refer Tree Assessment Report

Tree to be removed under DA1851/2024/DA-DEM (no. of 14) - excluding from this DA

Tree ID refer Tree Assessment Report

Proposed evergreen tree

Proposed deciduous tree

PLANTING SCHEDULE

Glenfield - Stage 1 DA Planting Schedule - General							
ID	Common Name	Botanical Name	Size	Mature Height	Mature Spread	Spacing	Native
Trees							
TAC	Smooth-barked Apple	Angophora costata	45Litre	15 - 30m	6 - 10m	as shown	N
TBA	Blueberry Ash	Elaeocarpus reticulatus 'Prima Donna'	45Litre	6 - 8m	3.5 - 6m	as shown	N
TBAf	Illawarra Flame Tree	Brachychiton acerifolius	45Litre	8m	8m	as shown	N
TCA	Tuckeroo	Cupaniopsis anacardioides	45Litre	6 - 10m	5 - 8m	as shown	N
TCM	Spotted Gum	Corymbia maculata	45Litre	25 - 30m	6 - 10m	as shown	N
TECs	Red Ironbark	Eucalyptus sideroxylon	45Litre	15m	6 - 10m	as shown	N
TEM	Grey Box	Eucalyptus moluccana	45Litre	15 - 20m	6 - 10m	as shown	N
TEP	Grey Gum	Eucalyptus punctata	45Litre	10 - 35m	4 - 10m	as shown	N
TET	Forest Red Gum	Eucalyptus tereticornis	45Litre	over 30m	6 - 10m	as shown	N
TFA	Crows Ash	Flindersia australis	45Litre	10 - 20m	4 - 8m	as shown	N
TFR	Port Jackson Fig, Rusty Fig	Ficus rubiginosa	400Litre	5 - 10m	10 - 15m	as shown	N
TLC	Brush Box	Lophostemon confertus	45Litre	15 - 20m	8 - 10m	as shown	N
TSP	Magenta Lillypilly	Syzygium paniculatum	45Litre	5 - 10m	6 - 8m	as shown	N
TTL	Water Gum	Tristaniopsis laurina 'Luscious'	45Litre	6 - 8m	3.5 - 6m	as shown	N
Shrubs							
BBC	Dwarf hairpin banksia	Banksia spinulosa 'Birthday Candles'	200mm	0.5m	1m	2 per sqm	N
BS	Blackthorn	Bursaria spinosa	200mm	4m	3m	1 per sqm	N
CBJ	Bottlebrush better john	Callistemon viminalis 'Better John'	200mm	0.6 - 1m	0.6 - 0.9m	3 per sqm	N
CP	Swamp Lily	Crinum pedunculatum	200mm	1.5m	1.5m	1 per sqm	N
DE	Gymea lily	Doryanthes excelsa	200mm	1.5m	1.5m	1 per sqm	N
DV	Hopbush	Dodonaea viscosa	200mm	2-4m	1-2m	1 per sqm	N
IA	Australian Indigo	Indigofera australis	200mm	2m	2m	1 per sqm	N
MT	Honey Myrtle	Melaleuca thymifolia	200mm	1.2m	2m	1 per sqm	N
Ground covers							
CX	Tall sedge	Carex appressa	140mm	0.5 - 1m	0.5 - 1m	5 per sqm	N
DL	Blue flax lily	Dianella longifolia	140mm	0.8 - 1m	0.5 - 1m	4 per sqm	N
DLJ	Little Jess	Dianella 'Little Jess'	140mm	0.4m	0.4m	10 per sqm	N
DM	Plumegrass	Dichelachne micrantha	140mm	0.5 - 1m	0.3m	10 per sqm	N
DR	Kidney Weed	Dichondra repens	140mm	0.15m	2m	10 per sqm	N
FN	Knobby Club Rush	Ficinia nodosa	140mm	0.6 - 1m	0.6 - 1m	4 per sqm	N
GH	Ivy Goodenia	Goodenia hederacea	140mm	0.2-0.8m	0.5 - 1m	4 per sqm	N
HV	False sarsaparilla	Hardenbergia violacea	140mm	0.6 - 1m	2 - 4m	1 per sqm	N
LE	Liriope evergreen giant	Liriope muscari 'evergreen giant'	140mm	0.6m	0.6m	6 per sqm	E
LF	Wattle mat-rush	Lomandra filiformis	140mm	0.3 - 0.6m	0.3m	8 per sqm	N
LHT	Tropic Cascade	Lomandra hystrix 'Tropic Cascade'	140mm	0.6m	0.6m	6 per sqm	N
LLL	Mat rush	Lomandra longifolia confertifolia 'Lime Tuff'	140mm	0.6m	0.6m	4 per sqm	N
LT	Mat rush	Lomandra longifolia 'Tanika'	140mm	0.5m	0.6m	6 per sqm	N
MPY	Creeping Boobialla	Myoporum parvifolium 'Yareena'	140mm	0.1m	1m	2 per sqm	N
MS	Weeping grass	Microlaena stipoides	140mm	0.3m	0.3m	10 per sqm	N
PP	Spur flower	Plectranthus parviflorus	140mm	0.5m	0.4m	6 per sqm	N
Glenfield - Stage 1 DA Planting Schedule - Bioretential Basin							
ID	Common Name	Botanical Name	Size	Mature Height	Mature Spread	Spacing	Native
Ground covers							
BJ	bare twig rush	Baumea juncea	viro tube	0.3 - 1m	0.3 - 1m	8 per sqm	N
CX	Tall sedge	Carex appressa	viro tube	0.5 - 1m	0.5 - 1m	8 per sqm	N
DC	Blue flax lily	Dianella caerulea	viro tube	1m	0.7 - 0.8m	8 per sqm	N
FN	Knobby Club Rush	Ficinia nodosa	viro tube	0.6 - 1m	0.6 - 1m	8 per sqm	N
IC	Blady grass	Imperata cylindrica	viro tube	0.3 - 0.6m	0.3 - 0.6m	8 per sqm	N
JK	Sea rush	Juncus kraussii	viro tube	0.6 - 1m	0.5 - 1.5m	8 per sqm	N
MS	Weeping grass	Microlaena stipoides	viro tube	0.3m	0.3m	8 per sqm	N
TT	kangaroo grass	Themeda triandra	viro tube	1.5m	0.5m	8 per sqm	N

- (P3) RIGHT OF ACCESS 20 WIDE
(P4) RIGHT OF FOOTWAY 20 WIDE
(ZA) EASEMENT FOR PADMOUNT SUBSTATION 6.17 WIDE (DP1214697)
(ZB) RESTRICTION ON THE USE OF LAND (DP1214697)
(ZC) RESTRICTION ON THE USE OF LAND (DP1214697)
(ZB1) RIGHT OF CARRIAGEWAY 30 WIDE AND VARIABLE (DP828871)
(ZC1) EASEMENT FOR SERVICES 30 WIDE AND VARIABLE (DP828871)
(ZD) EASEMENT FOR UNDERGROUND CABLES 1.76 WIDE & 3 WIDE (DP1214697)
(ZE) EASEMENT FOR UNDERGROUND CABLES 1 WIDE AND VARIABLE (AH120254)
(ZB2) RIGHT OF CARRIAGEWAY 20.115 WIDE AND VARIABLE (DP1169929)
(ZB3) RIGHT OF CARRIAGEWAY 20.115 WIDE AND VARIABLE (DP1181193)
(ZB4) RIGHT OF CARRIAGEWAY 20.115 WIDE AND VARIABLE (DP1165793)
(ZB5) RIGHT OF CARRIAGEWAY 20.115, 12.8 & 7.005 WIDE (T484828)
(ZB6) RIGHT OF WAY 14.02 WIDE (C552011) (DP187463)
(ZB7) RIGHT OF WAY (B102971)
(ZET1) EASEMENT FOR TRANSMISSION LINE 20.115 WIDE (C385931)
(ZET2) EASEMENT FOR TRANSMISSION LINE 60.96 WIDE AND VARIABLE (J476016)
(ZET3) EASEMENT FOR TRANSMISSION LINE VARIABLE WIDTH (J286563)
(ZS2) EASEMENT FOR SEWER PURPOSES 4.5 WIDE (DP1175659)
(ZW1) PROPOSED EASEMENT FOR WATERMAIN PURPOSES 4 WIDE (DP1148449)
(ZW2) PROPOSED EASEMENT FOR WATERMAIN PURPOSES 6 WIDE (DP1148449)

LEGEND

MISCELLANEOUS PIT	
	TREE STUMP
	SHRUB
	GATE
	SIGN
	BOLLARD
	ELECTRICAL PIT
	POWER POLE
	LIGHT POLE
	COMMS JUNCTION PIT
	MANHOLE
	MAINTENANCE SHAFT
	INSPECTION OPENING
	TAP
	HYDRANT
	STOP VALVE
	WATER METER
	RECYCLED WATER HYDRANT
	RECYCLED WATER STOP VALVE
	GAS VALVE
	GRADED PIT
	PIT/LINTEL
	SAG PIT
	BENCHMARK
	30.415 TREE SPREAD/DIAMETER/HEIGHT
	BANK

The symbols depicted are purely illustrative and should not be interpreted as exact representations. The scale and orientation of these symbols may not accurately reflect the actual size or orientation of the corresponding features.

UNDERGROUND POWER	
OVERHEAD POWER	
COMMUNICATIONS	
OVERHEAD COMMS	
SEWER	
WATER	
RECYCLED WATER	
GAS	
DRAINAGE	
CONTOUR	
STAGE BOUNDARIES	


GENERAL NOTES

- 1A THESE NOTES AND LEGEND (IF SHOWN) FORM PART OF THE PLAN AND SURVEY AND MUST REMAIN WITH THE PLAN IN ANY REPRODUCTION IN WHOLE OR PART.
1B THE CAD FILE USES METRES AS ITS BASE UNIT AND IS IN A "GROUND" COORDINATE SYSTEM. IF THE SURVEY IS STATED AS MGA, ANY POINT IN THE FILE WILL BE AN APPROXIMATE MGA COORDINATE.
1C SOME SYMBOLS REPRESENTING PHYSICAL STRUCTURES SUCH AS POWER POLES AND PITS ARE DIAGRAMMATIC ONLY AND DO NOT NECESSARILY REPRESENT THE ACTUAL SIZE AND EXTENT OF THESE FEATURES.
1D THE SURVEY INFORMATION SHOWN HERE WAS PREPARED FOR A SPECIFIC PURPOSE FOR THE CLIENT SHOWN. THIS INFORMATION IS NOT INTENDED TO BE USED FOR ANY OTHER PURPOSE OR BY ANYONE NOT AUTHORISED BY THIS CLIENT.
2A BOUNDARY DIMENSIONS AND AREAS HAVE BEEN DETERMINED BY CURRENT CADASTRAL SURVEY AND THE BOUNDARY AND EASEMENT LINES IN THE ELECTRONIC FILE HAVE BEEN INCLUDED USING THOSE SURVEYED DIMENSIONS. THE TITLE DIMENSIONS SHOWN ON THE HARD COPY PLAN TAKE PRECEDENCE OVER THE LINES IN THE ELECTRONIC FILE.
3A THE TITLE/S TO THE SUBJECT LAND HAS BEEN REVIEWED AND THE POSITION OF ALL EASEMENTS AFFECTING THE LAND ARE SHOWN. THE TERMS OF ANY EASEMENT, RESTRICTION ON THE USE OF LAND OR COVENANT AFFECTING THE LAND HAVE NOT BEEN INVESTIGATED. LEASES AND OTHER NOTATIONS MAY ALSO EXIST WHICH AFFECT THE LAND.
4A UNDERGROUND SERVICES OTHER THAN THOSE SHOWN HAVE NOT BEEN INVESTIGATED PRIOR TO DEMOLITION, EXCAVATION OR CONSTRUCTION WORK ON THE SITE, THE RELEVANT SERVICE AUTHORITY SHOULD BE CONTACTED TO ESTABLISH DETAILED LOCATION AND DEPTH.
5A THIS SURVEY IS LIMITED TO IMPROVEMENTS AND OTHER DETAIL WHICH WERE VISIBLE AND ACCESSIBLE AT THE TIME OF SURVEY. THE LOCATION OF DETAIL SUCH AS PRIVATE UNDERGROUND SERVICE LINES AND BUILDING FOUNDATIONS WITHIN THE SITE IS UNKNOWN.
5B THE COORDINATES WITHIN THIS DRAWING RELATE TO THE DATUM SHOWN IN THE TITLE BLOCK. REFER TO A REGISTERED LAND SURVEYOR FOR FURTHER CLARIFICATION. CAUTION SHOULD BE TAKEN WHEN IMPORTING INFORMATION OBTAINED FROM OTHER SUB-CONSULTANTS OR SOURCES TO ENSURE THAT THE DATA IS ON A MATCHING COORDINATE SYSTEM.
5C CONTOURS SHOWN HEREON DEPICT THE GENERAL TOPOGRAPHY ONLY EXCEPT AT SPOT LEVELS SHOWN, THEY DO NOT NECESSARILY REPRESENT THE EXACT LEVEL AT ANY PARTICULAR POINT.
5D ANY GUTTER, RIDGE, ROOF AND WINDOW DETAILS AND LEVELS SHOWN HAVE BEEN OBTAINED VIA INDIRECT SURVEY METHODS WHERE VISIBLE FROM GROUND LEVEL AND ARE SHOWN ON THIS PLAN IN THEIR APPROXIMATE LOCATION FOR THE PURPOSE OF GENERAL SITE ANALYSIS ONLY.
5E ANY TREE CANOPIES, TRUNK DIAMETERS AND HEIGHTS SHOWN ARE APPROXIMATE ONLY AND SHOULD BE VERIFIED BY FURTHER SURVEY WORKS IF CRITICAL TO DESIGN OR SITE ANALYSIS.
5F SMALL TREES, SHRUBS, GARDEN FEATURES, PATHWAYS AND OTHER MINOR DETAIL MAY NOT BE SHOWN ON THIS PLAN, FOR THE PURPOSES OF THIS SURVEY.
6A THIS PLAN ONLY SHOWS VISIBLE SERVICES, PLEASE REFER TO ADDITIONAL PLAN SHOWING UNDERGROUND SERVICES.
6B FOR BOUNDARY DIMENSIONS SEE DP1293342.

Survey Date: 11-01-2024
Vertical Datum: AHD
Horizontal Datum: GDA 2020
Origin of Levels
PM: 174709
RL: 52.84

BW Beveridge Williams
Development and Infrastructure Consultants
Western Sydney ph: (02) 4625 5055
www.beveridgewilliams.com.au

PREPARED BY	PREPARED FOR	CLIENT	PROJECT	TITLE	SCALE	DATE	DRAWING
ep environmental partnership	LANDCOM		Glenfield Development Area Landscape & Public Domain - Stage 1 Works	Survey	1:1000 @A1 1:2000 @A3	Dec 2024	STG1.NL02
				ES	AH	ISSUE	
				REV	DATE	DESCRIPTION	
				DRAWN	CHECKED	A	

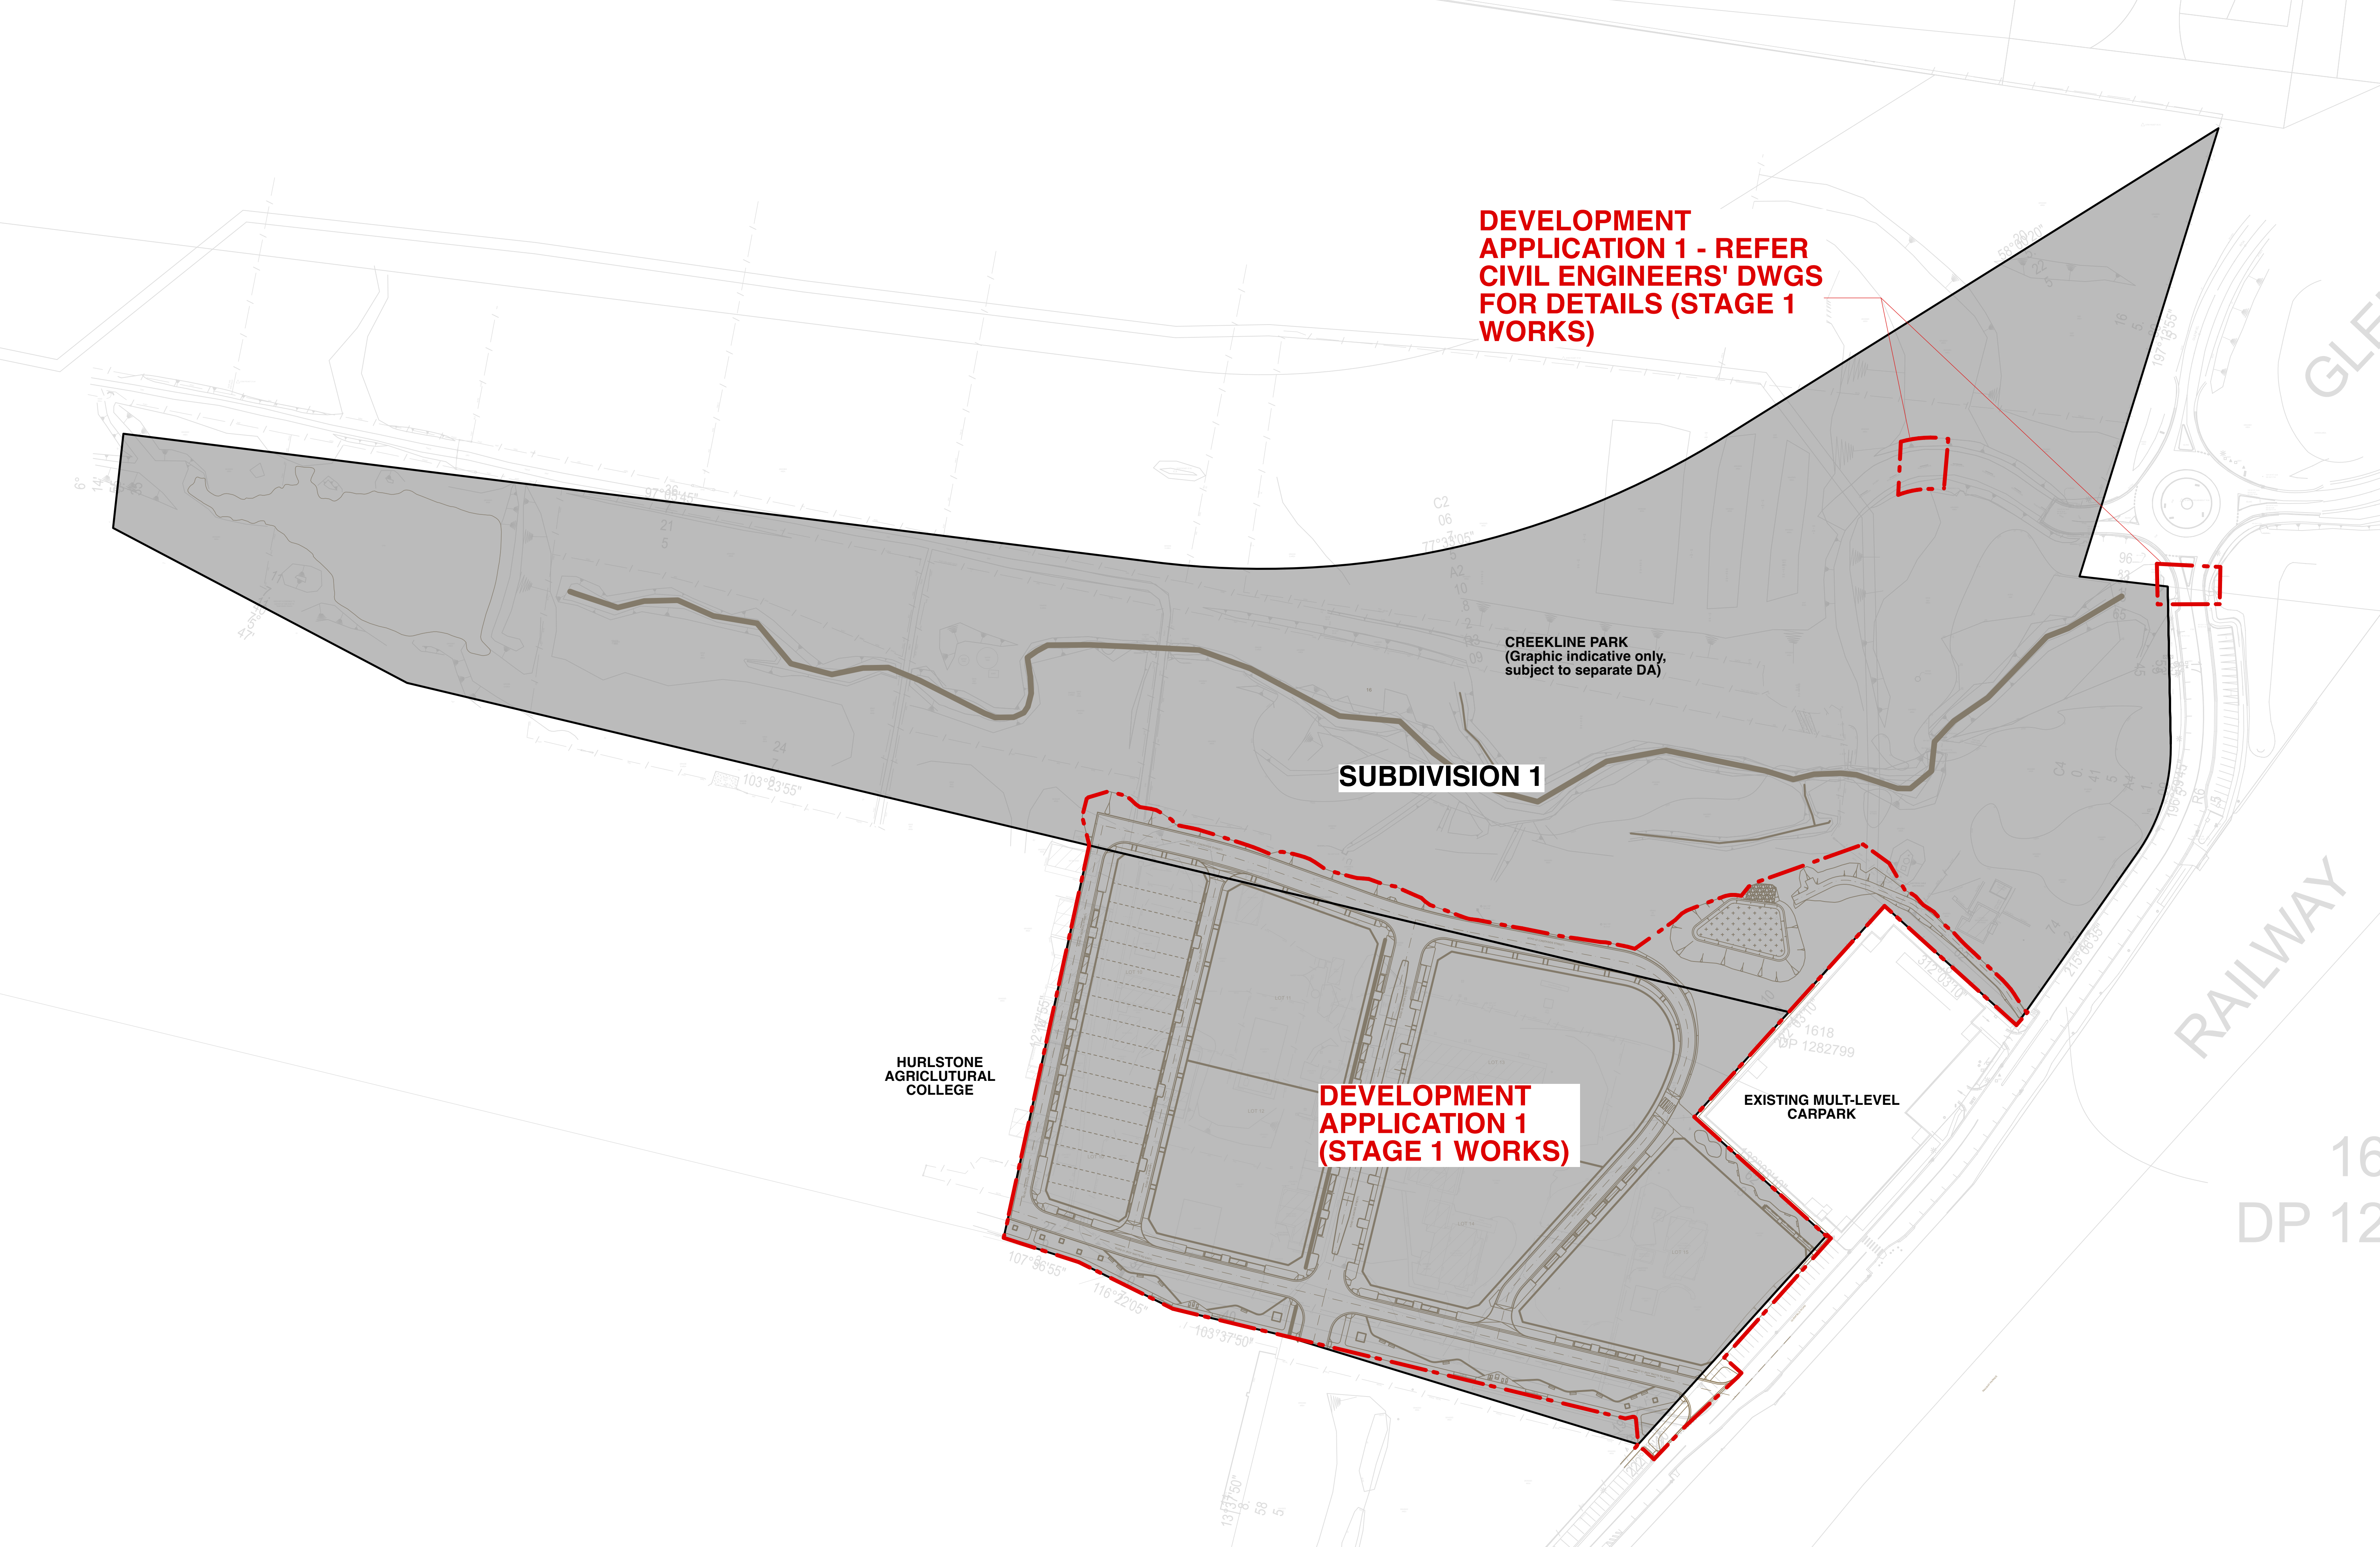

Legend

Concrete - non-trafficable

Concrete shared path - non-trafficable

Boardwalk structure

Concrete unit pavers - non-trafficable

Concrete - trafficable

Street parking (Asphalt)

Asphalt road

Asphalt road (shared)

Stabilised gravel pavement

Tactile indicator

Seat

Existing palisade fence to be retained

Balustrade (1.2m H)

Handrail

Flush concrete edge

Steel edge

Existing wall

Proposed concrete wall

Soil cells

Garden bed

Mass planting bed

Swale / bio retention basin

Mulch

Turf

Existing vegetation to be protected

Tree Protection Zone (TPZ)

Existing Tree to be retained (no. of 36)

Structural Root Zone (SRZ)

Tree ID refer Tree Assessment Report

Tree to be removed (no. of 158)


Tree ID refer Tree Assessment Report

Tree to be removed under DA1851/2024/DA-DEM (no. of 14) - excluding from this DA

Tree ID refer Tree Assessment Report


Proposed evergreen tree


Proposed deciduous tree

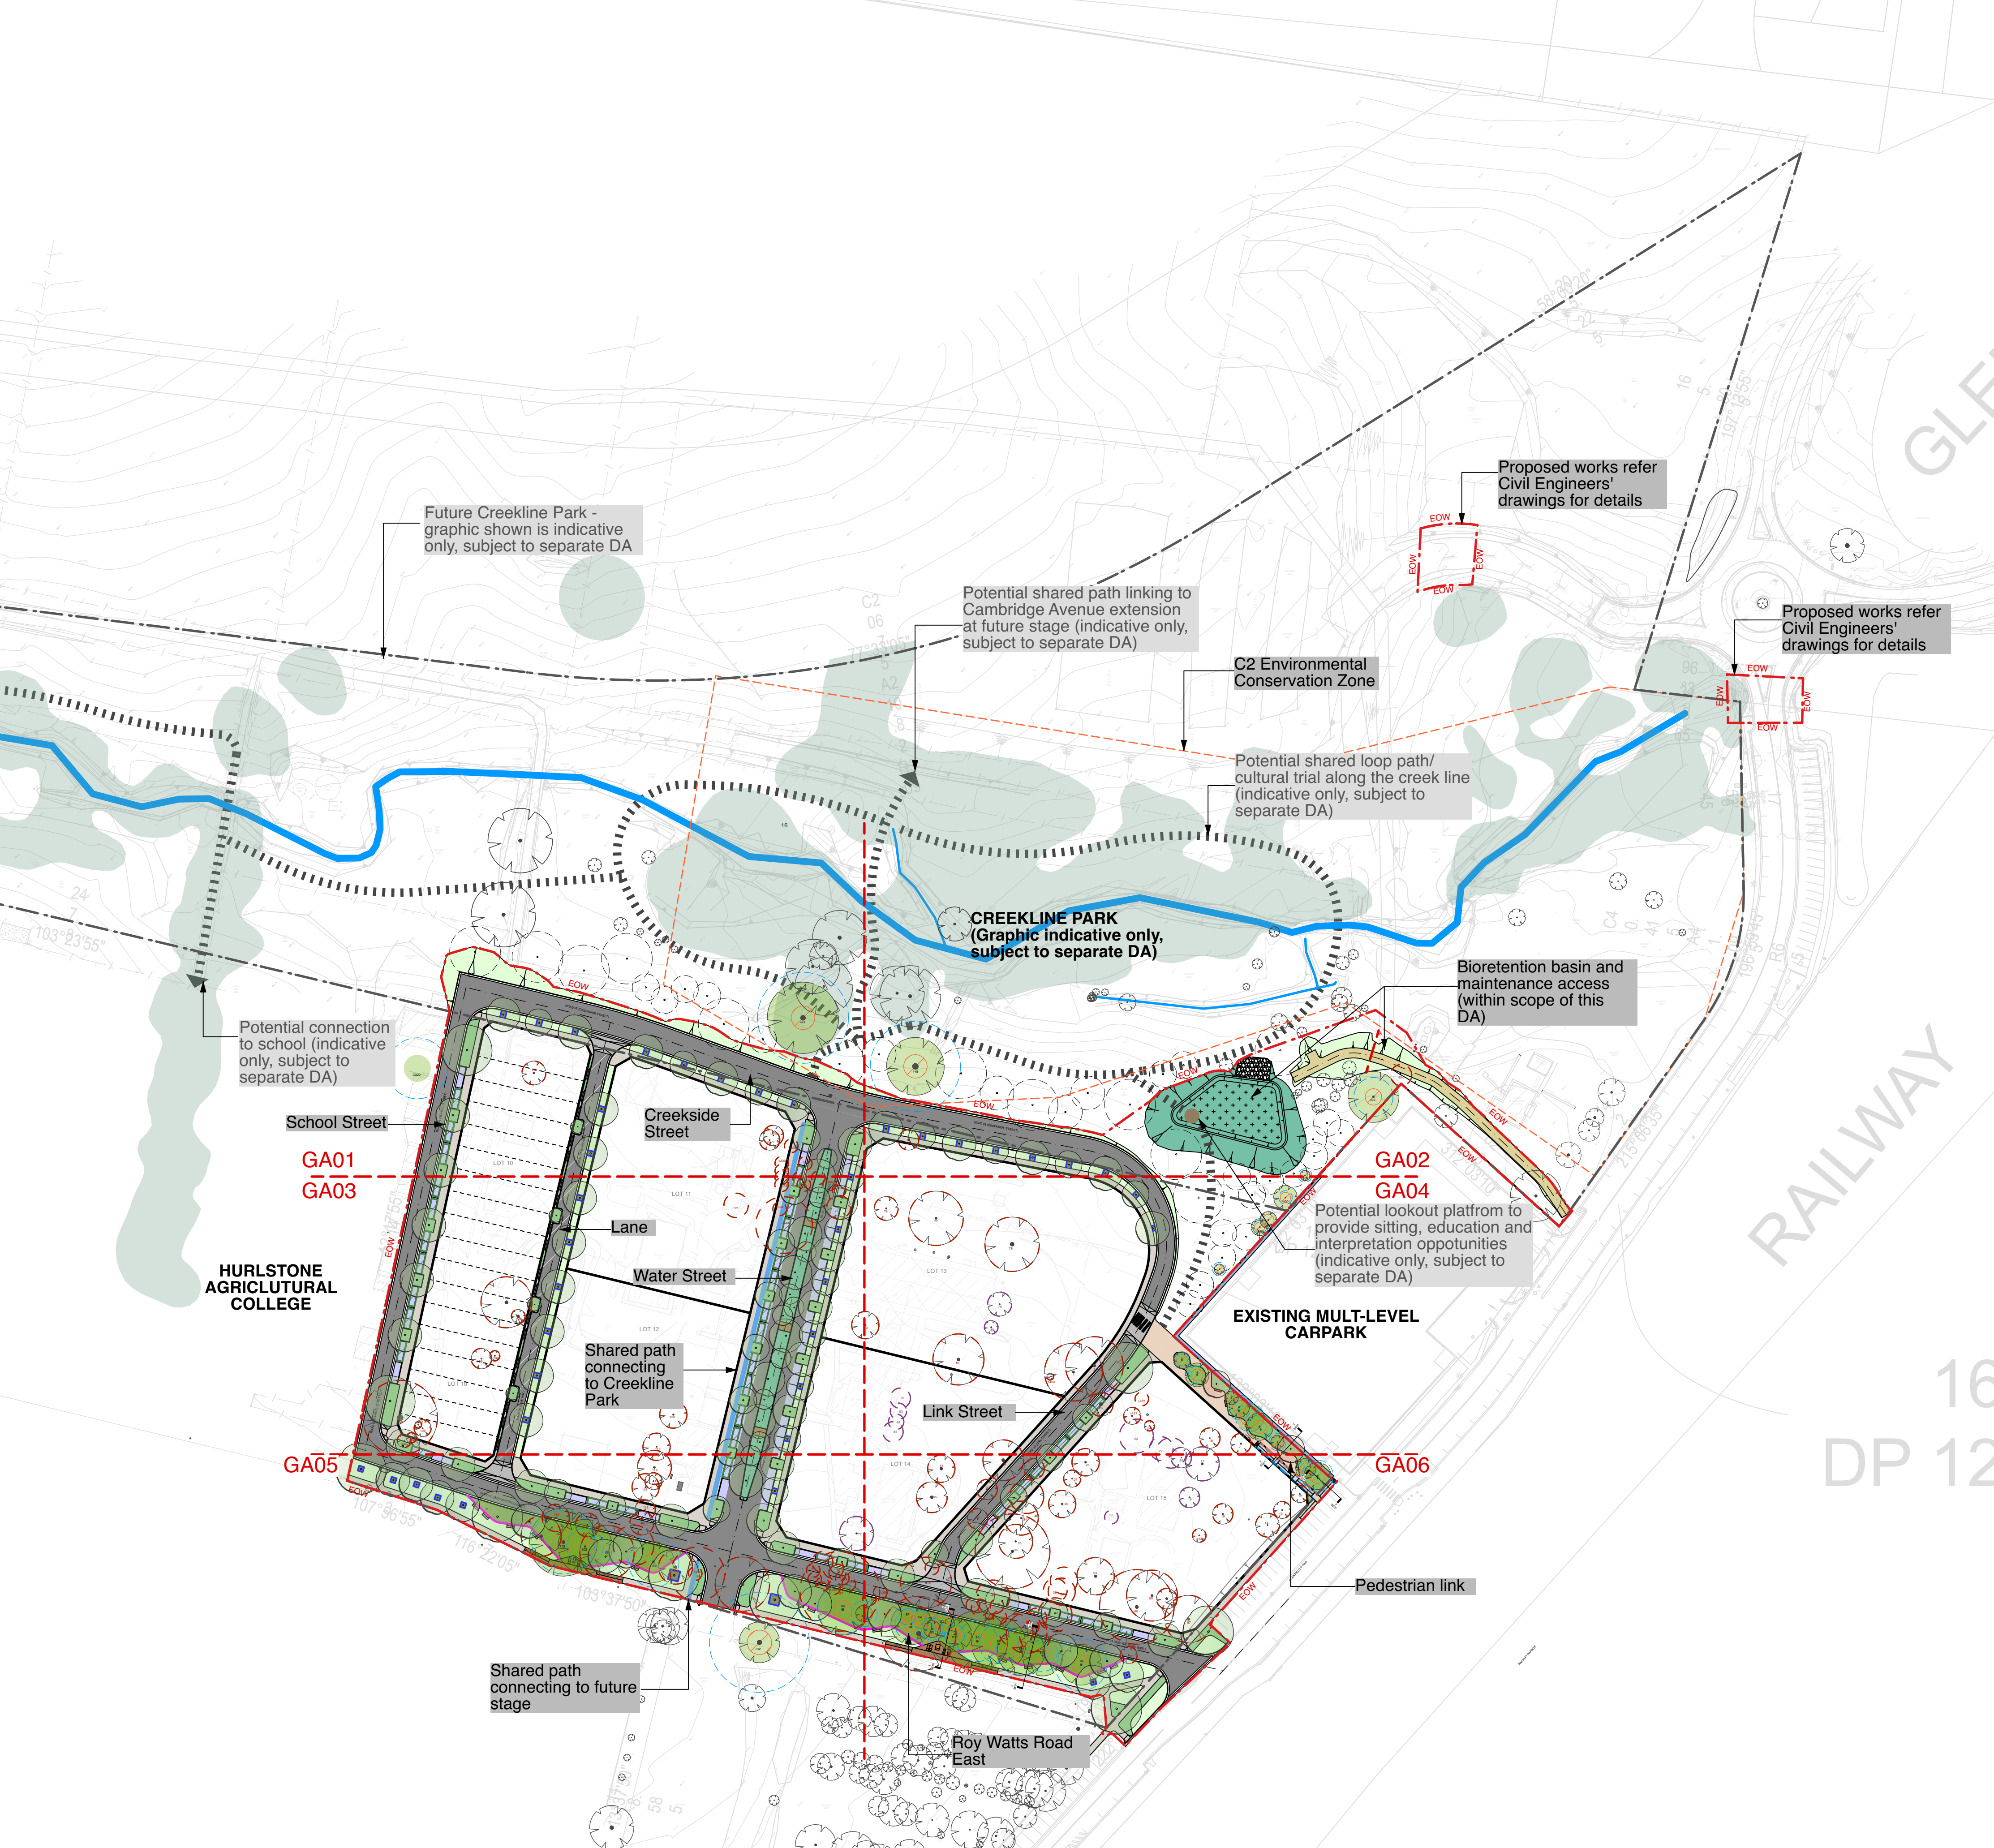

PREPARED BY ep environmental partnership	PREPARED FOR LANDCOM	CLIENT Glenfield Development Area Landscape & Public Domain - Stage 1 Works	PROJECT Glenfield Development Area Landscape & Public Domain - Stage 1 Works	TITLE General Arrangement Plan - Overall	SCALE 1:1000 @A1 1:2000 @A3	DATE Dec 2024	DRAWING STG1.GA00

REV	DATE	DESCRIPTION	DRAWN	CHECKED
1	17/11/2024	For DA	ES	AH
1	06/11/2024	Draft For Review	ES	AH

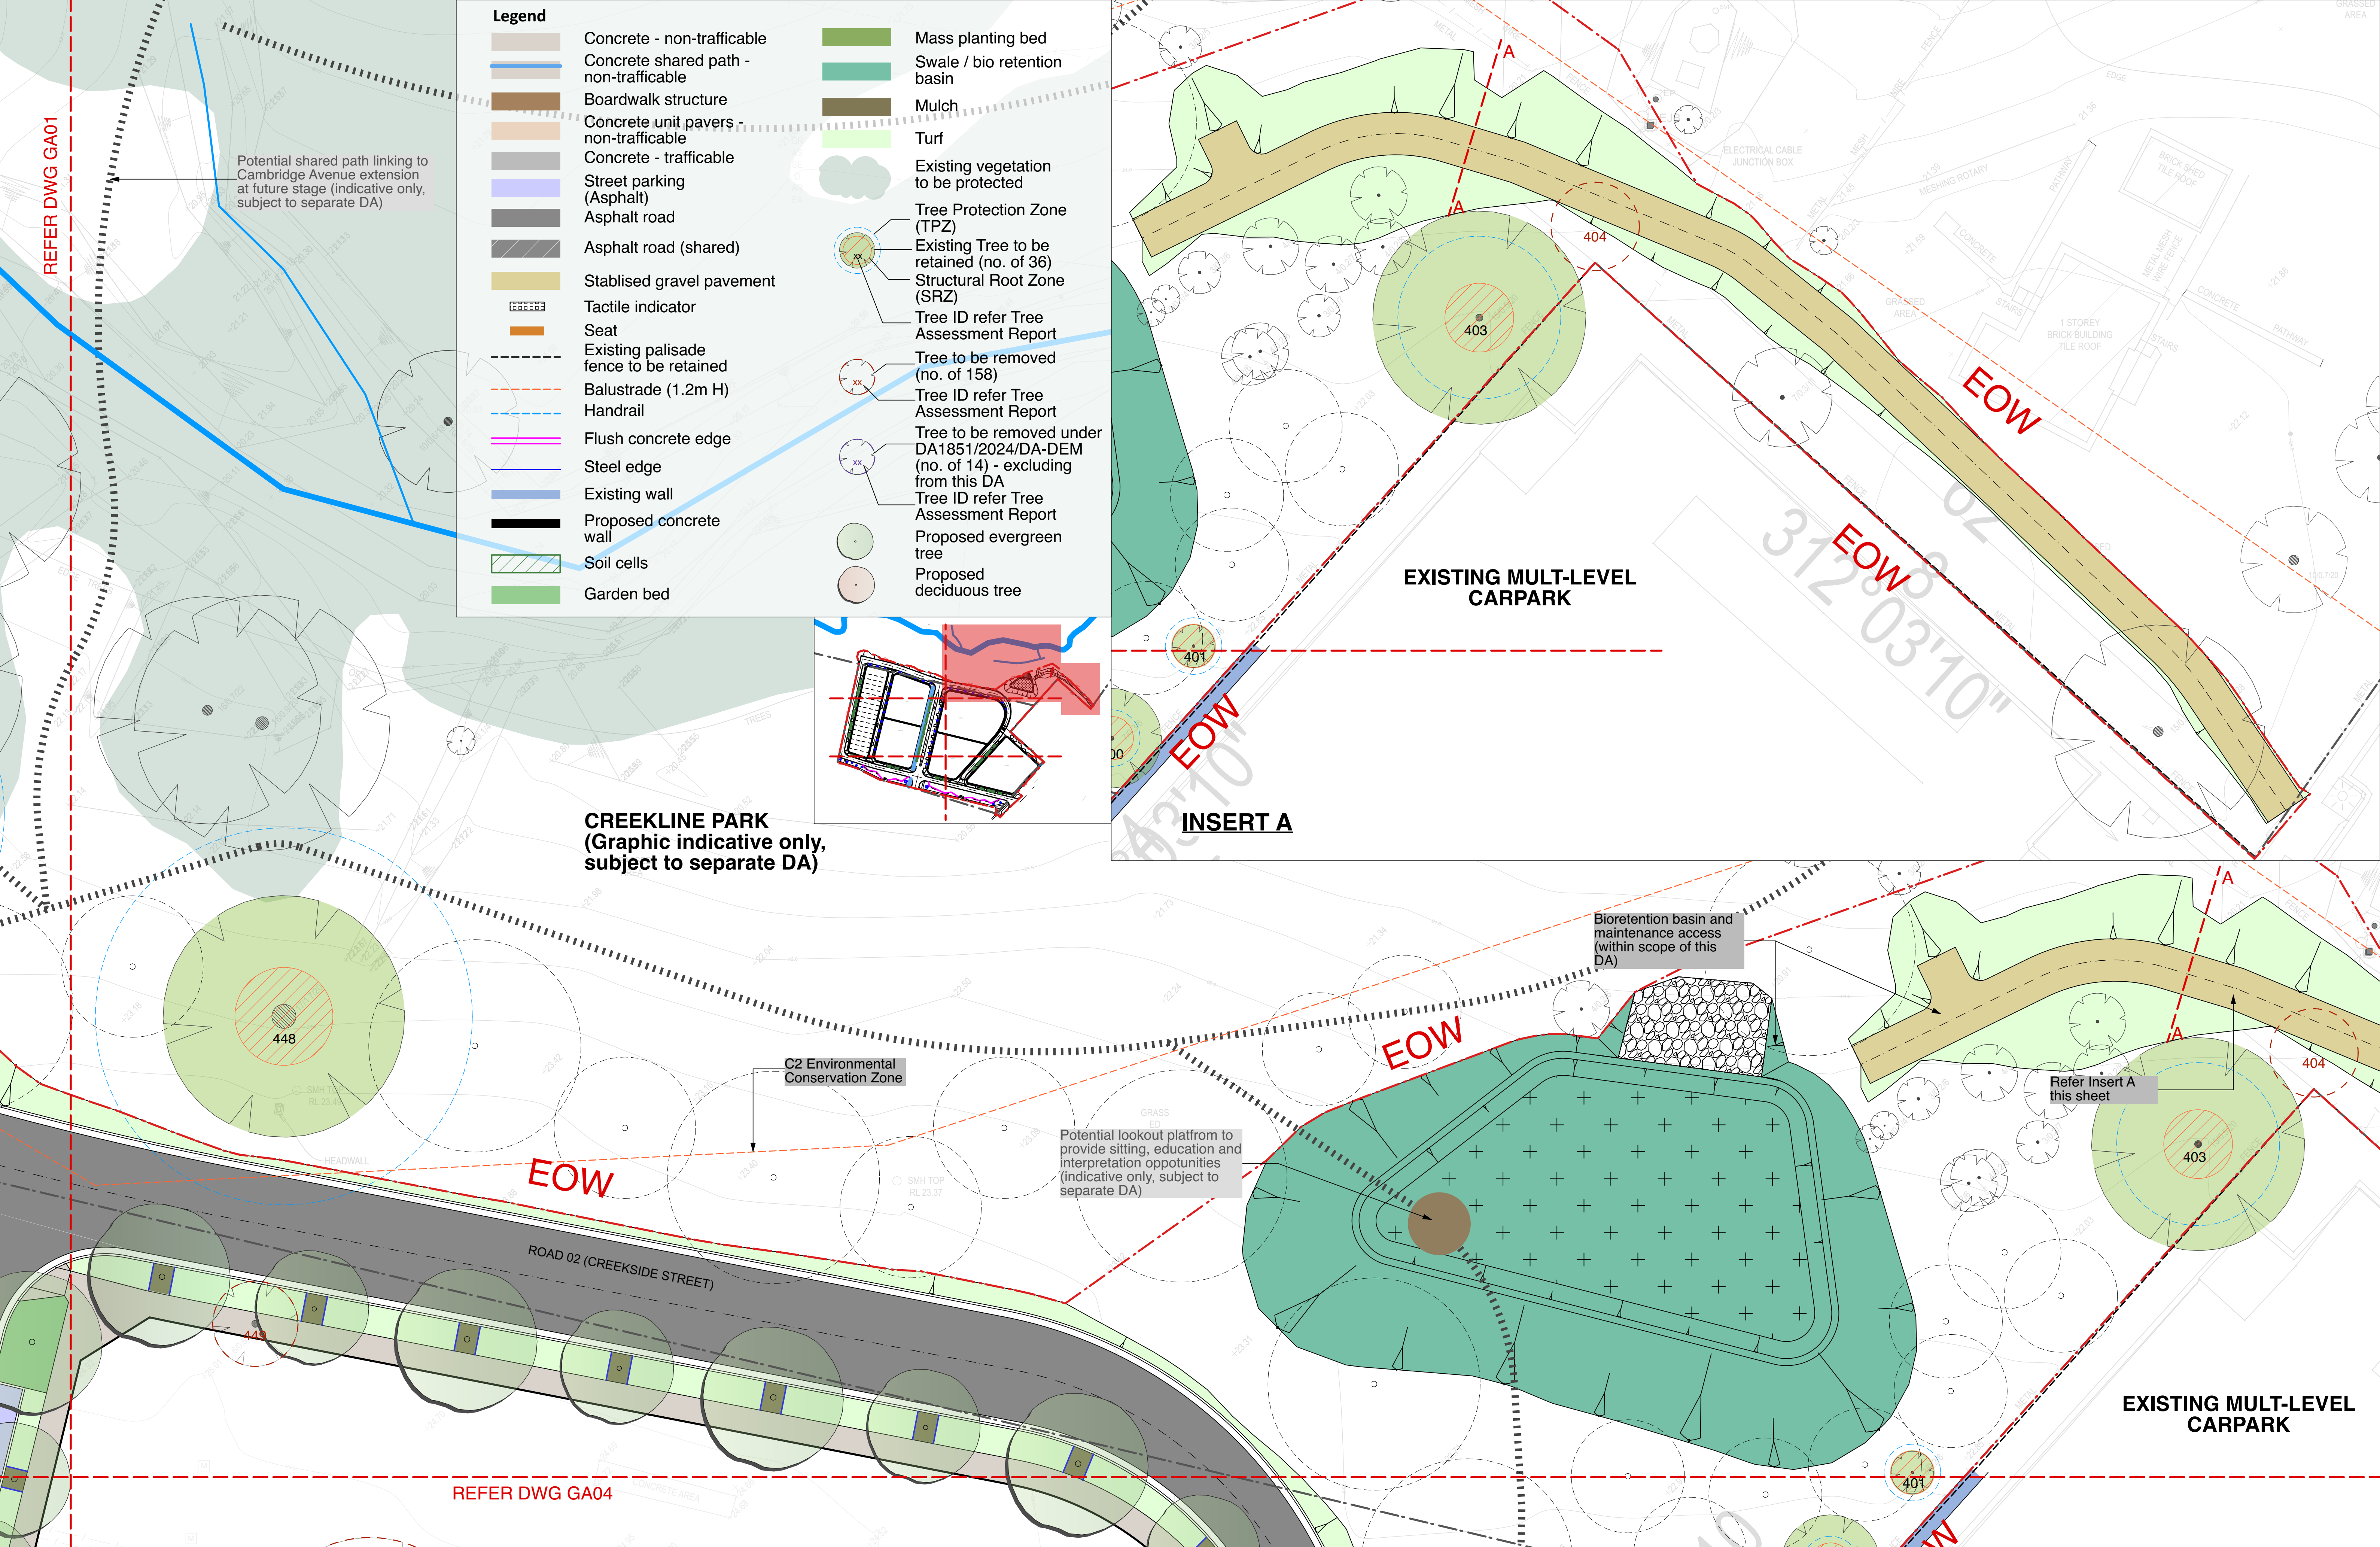


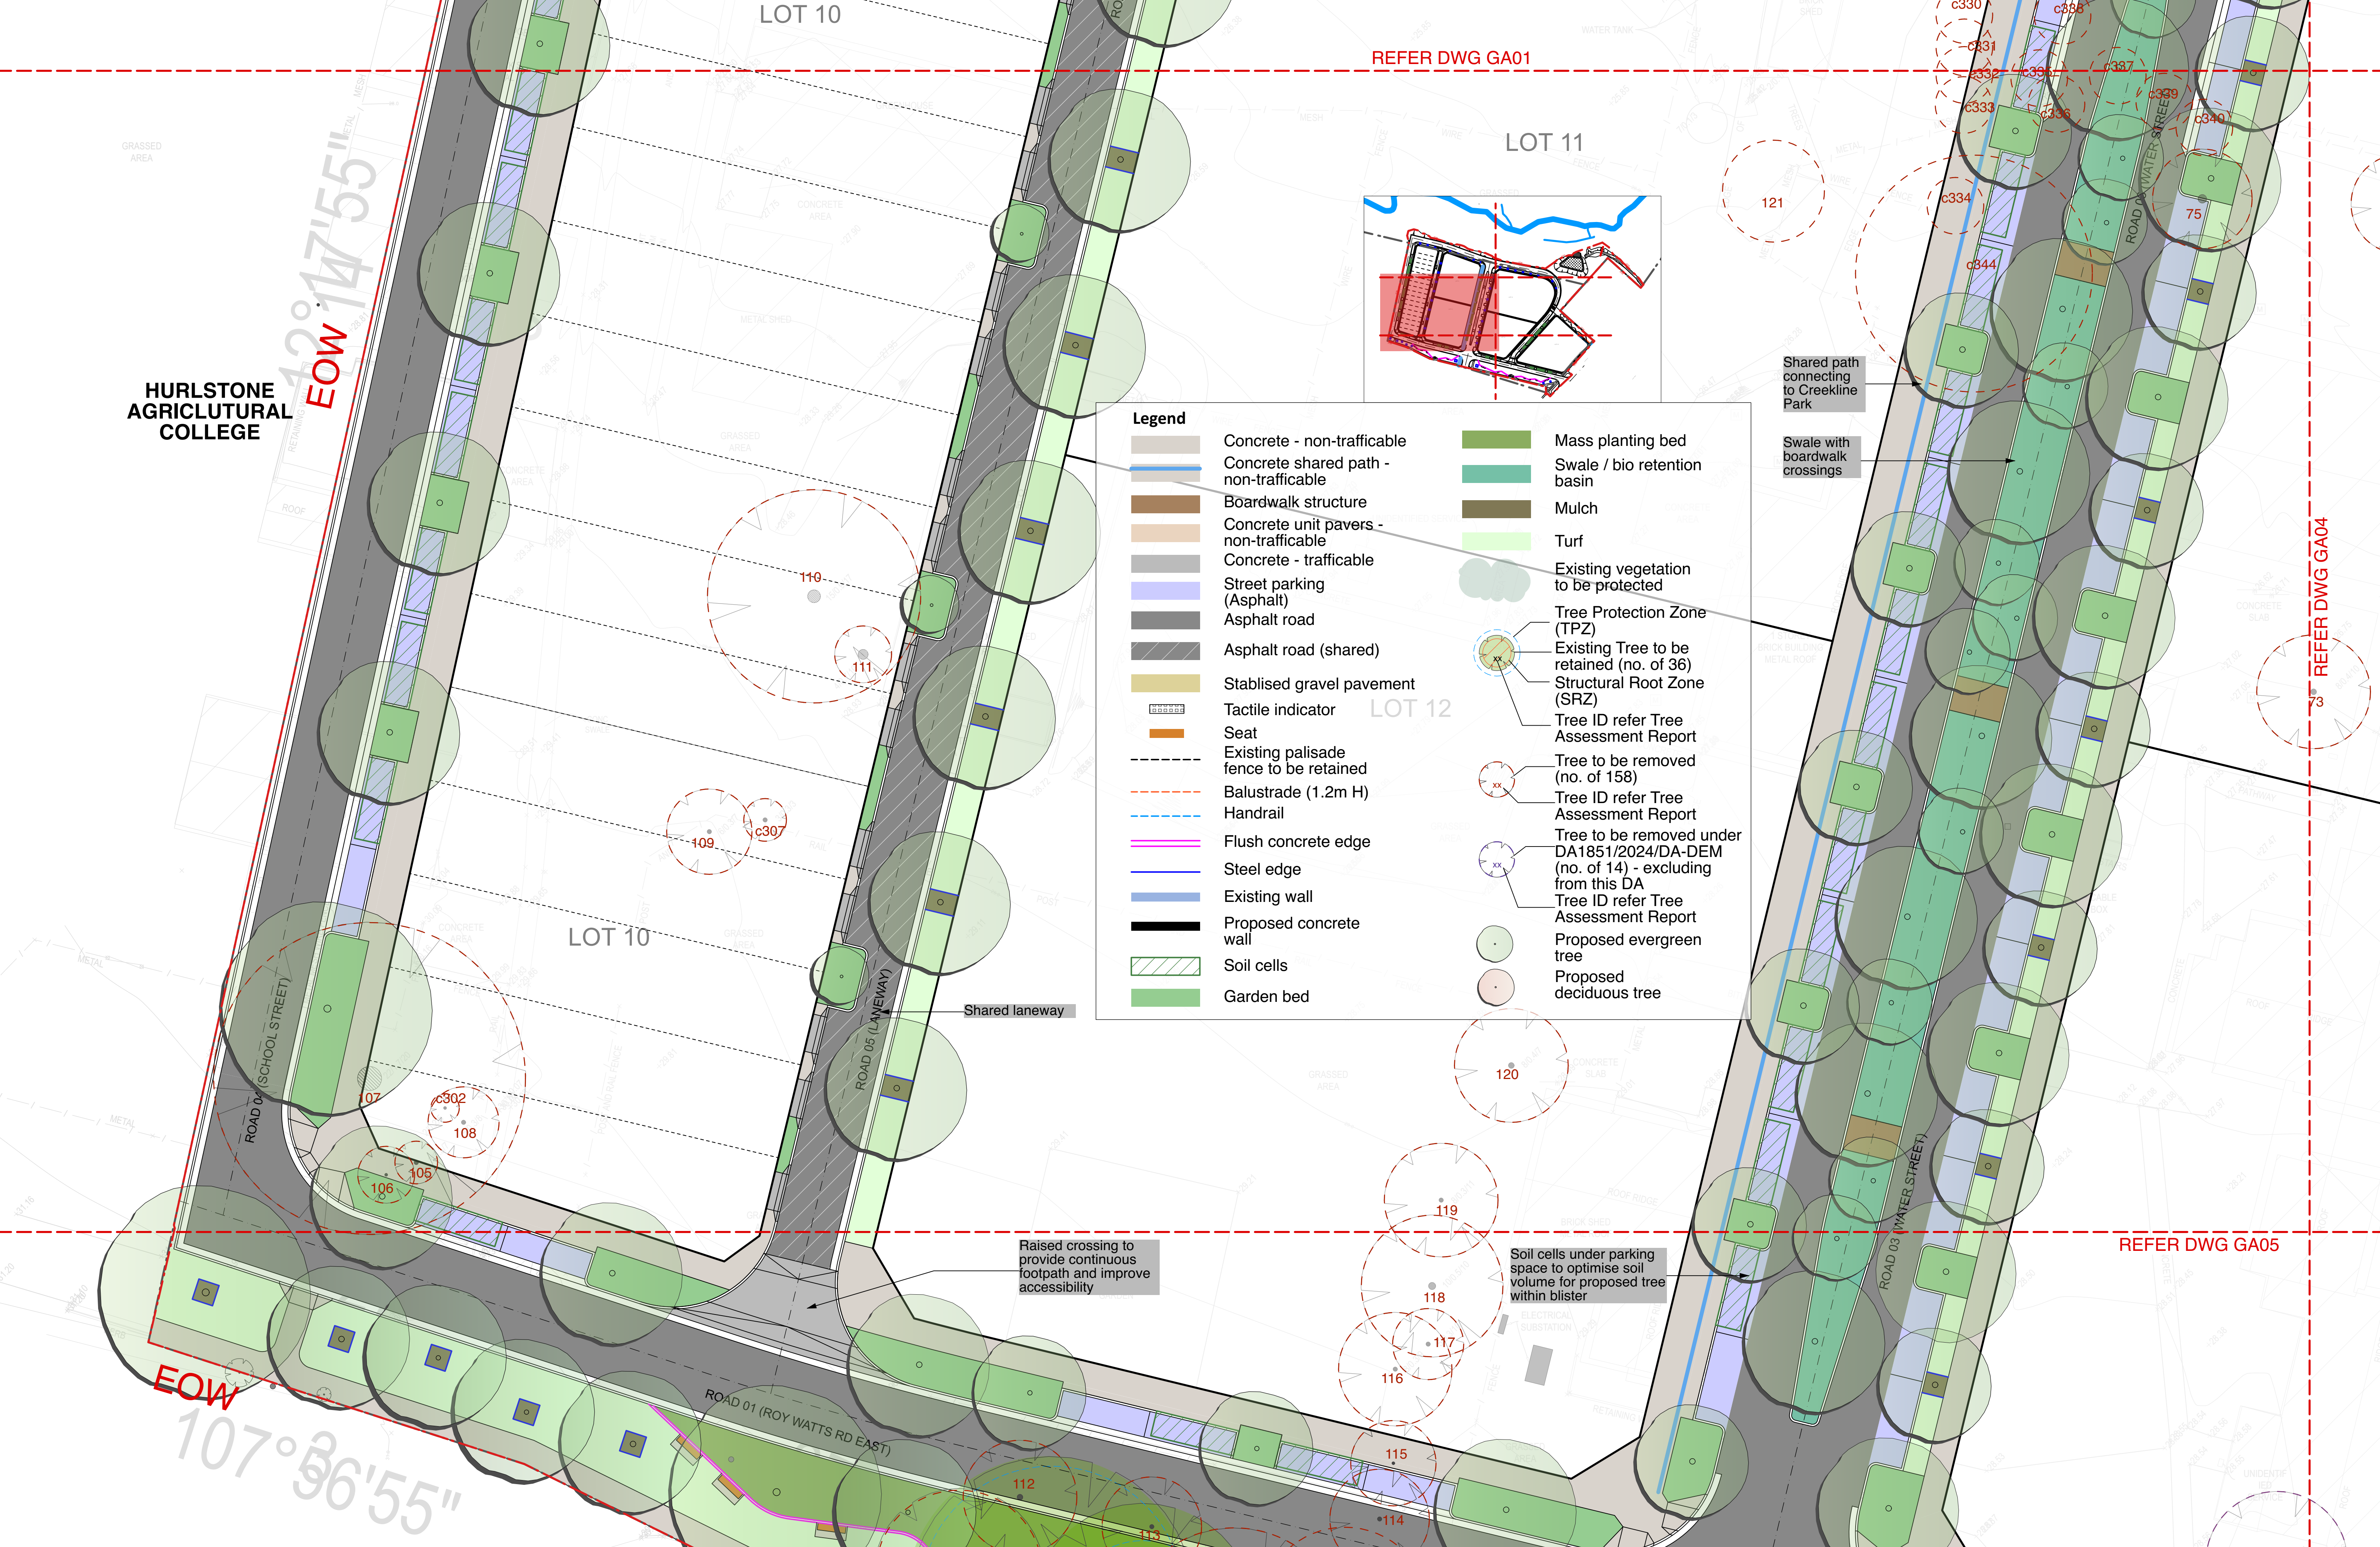

REFER DWG GA01

REFER DWG GA04

REFER DWG GA05

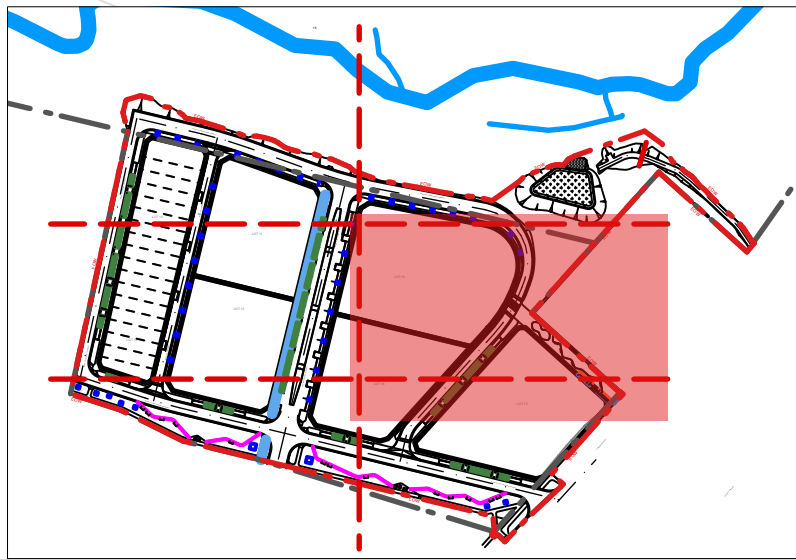


PREPARED BY

ep | environmental
partnership

PROJECT
Glenfield Development Area Landscape &
Public Domain - Stage 1 Works

General Arrangement Plan
- Sheet 4

TITLE		SCALE	DATE	DRAWING
		1:200 @A1 1:400 @A3	Dec 2024	STG1.GA04
				ISSUE A

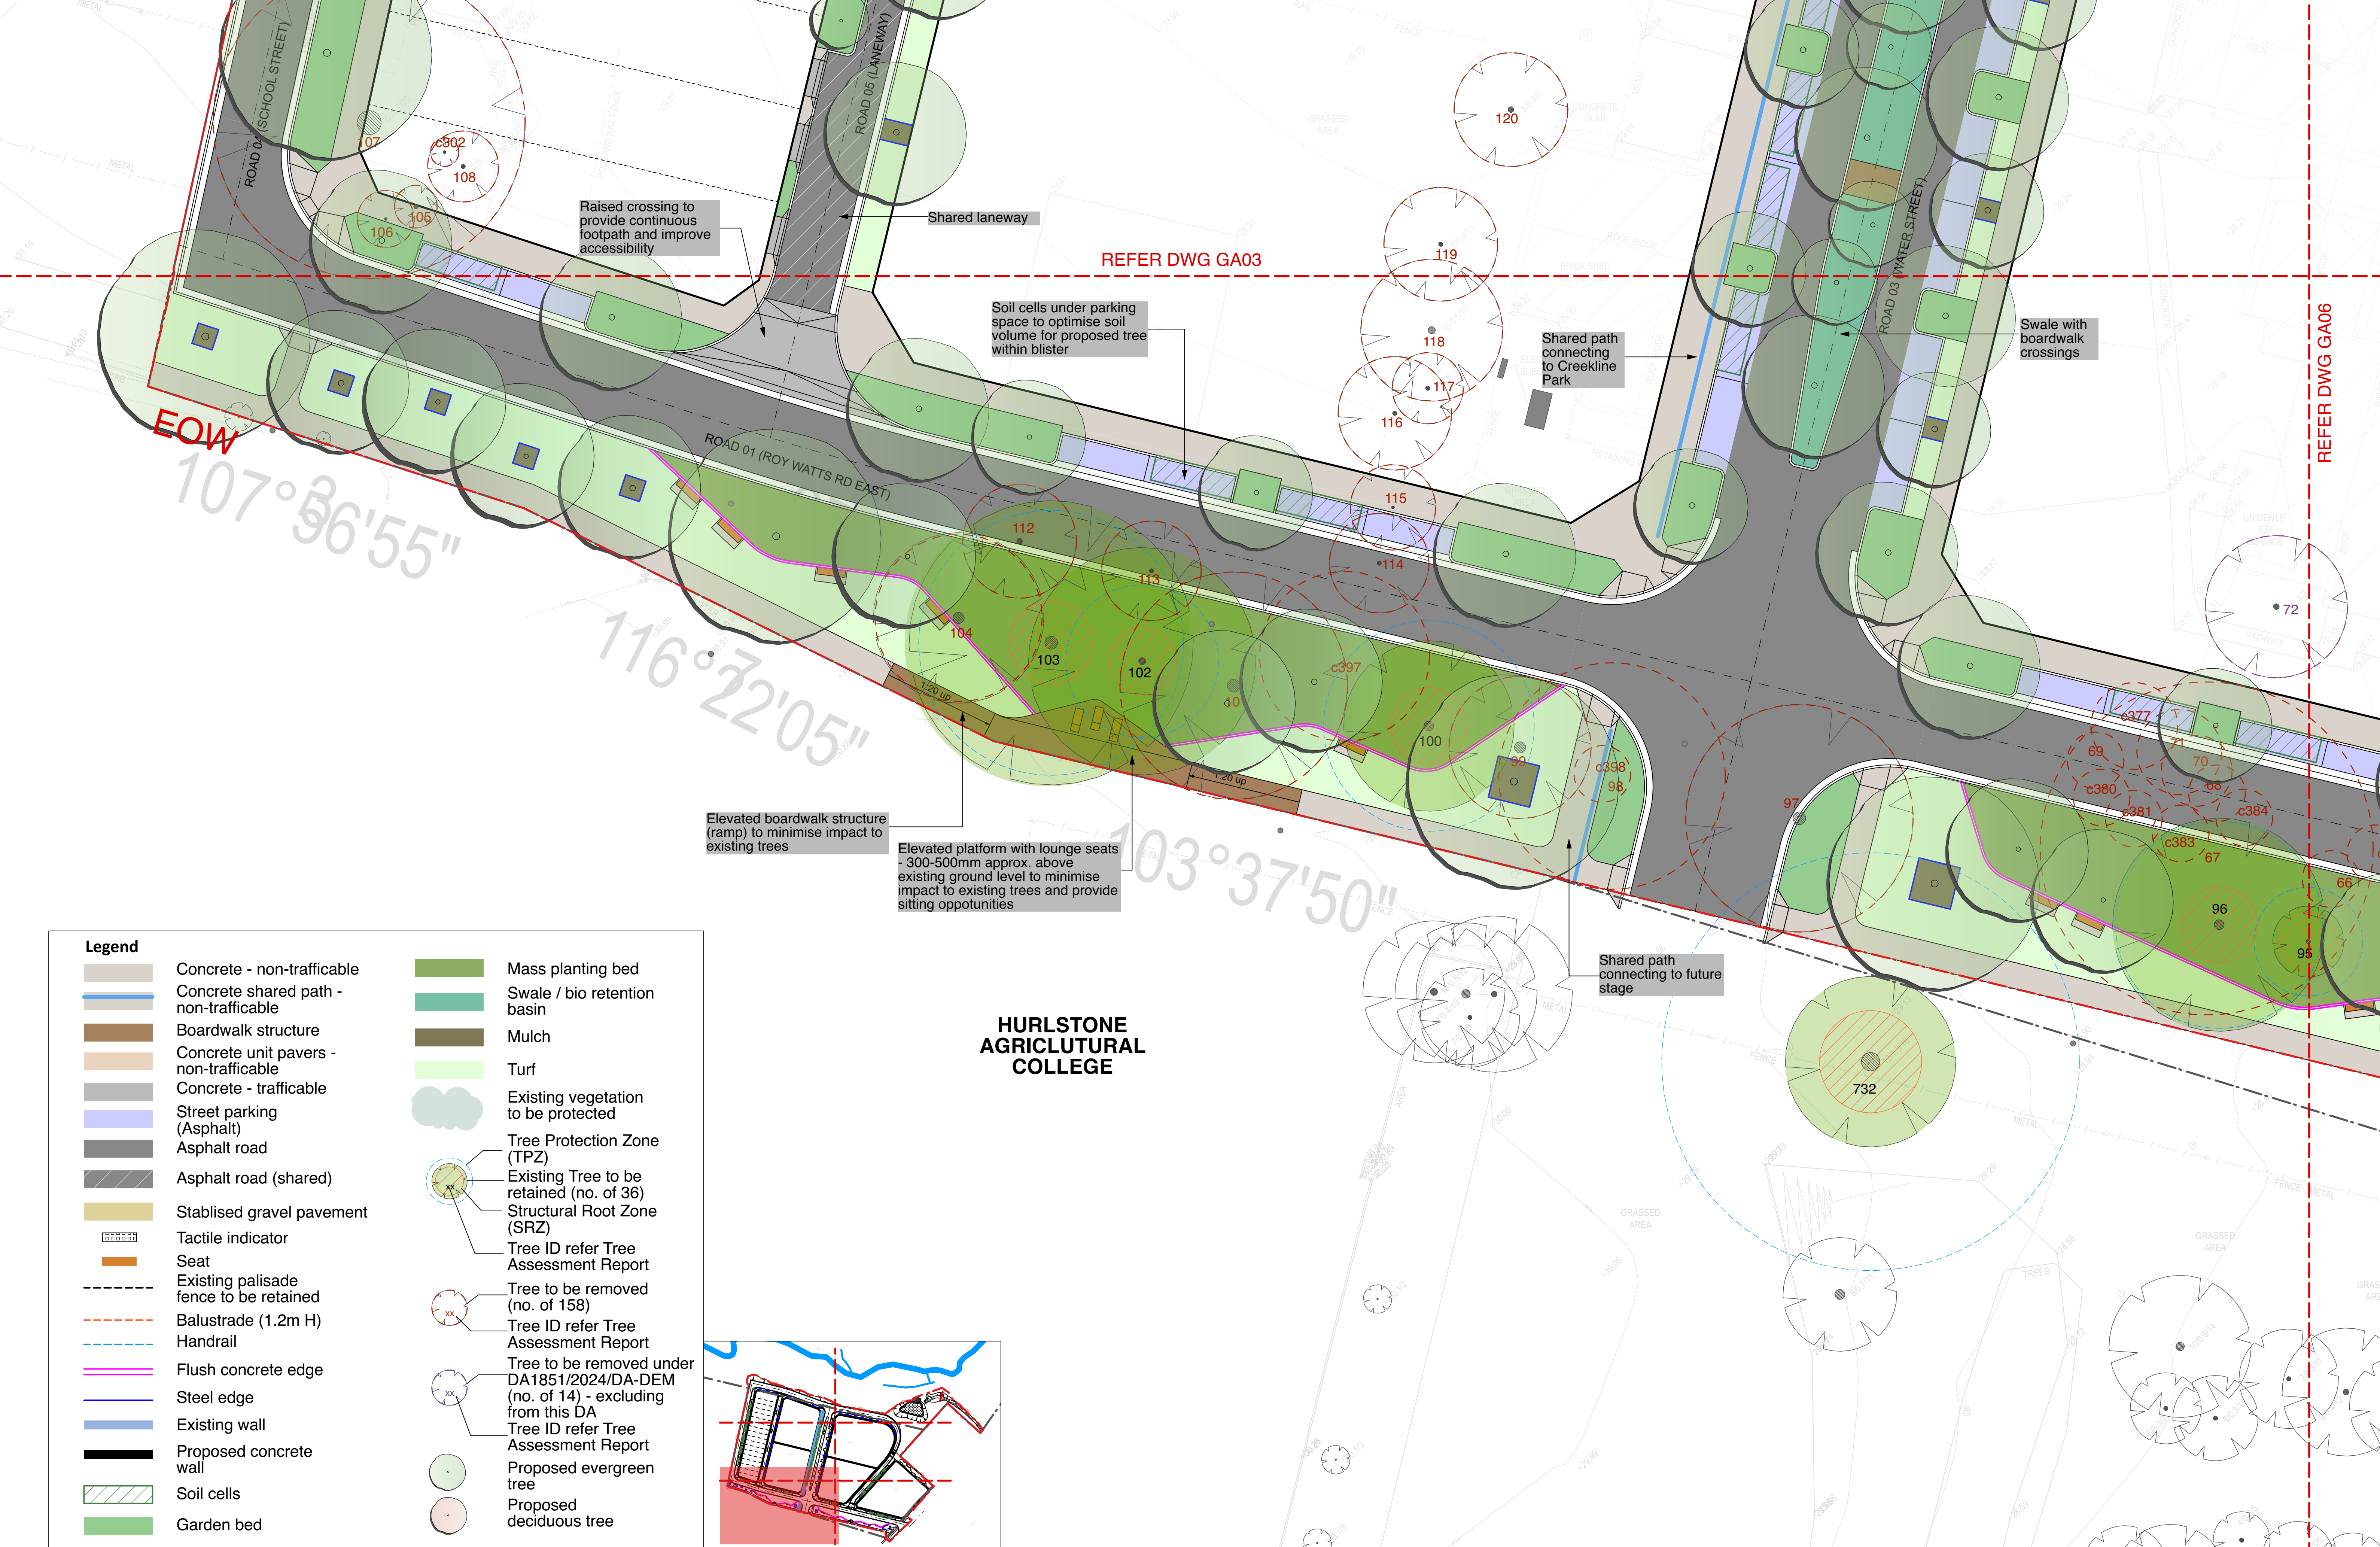

Legend

- Concrete - non-trafficable

Concrete shared path - non-trafficable

Boardwalk structure

Concrete unit pavers - non-trafficable

Concrete - trafficable

Street parking (Asphalt)

Asphalt road

Asphalt road (shared)

Stabilised gravel pavement

Tactile indicator

Seat

Existing palisade fence to be retained

Balustrade (1.2m H)

Handrail

Flush concrete edge

Steel edge

Existing wall

Proposed concrete wall

Soil cells

Garden bed
- Mass planting bed

Swale / bio retention basin

Mulch

Turf

Existing vegetation to be protected

Tree Protection Zone (TPZ)

Existing Tree to be retained (no. of 36)

Structural Root Zone (SRZ)

Tree ID refer Tree Assessment Report

Tree to be removed (no. of 158)


Tree ID refer Tree Assessment Report

Tree to be removed under DA1851/2024/DA-DEM (no. of 14) - excluding from this DA


Tree ID refer Tree Assessment Report

Proposed evergreen tree

Proposed deciduous tree

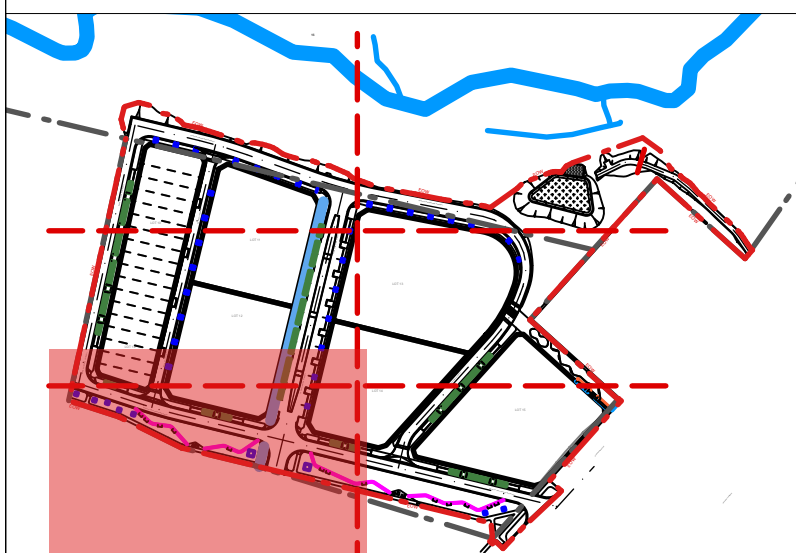

HURLSTONE AGRICULTURAL COLLEGE

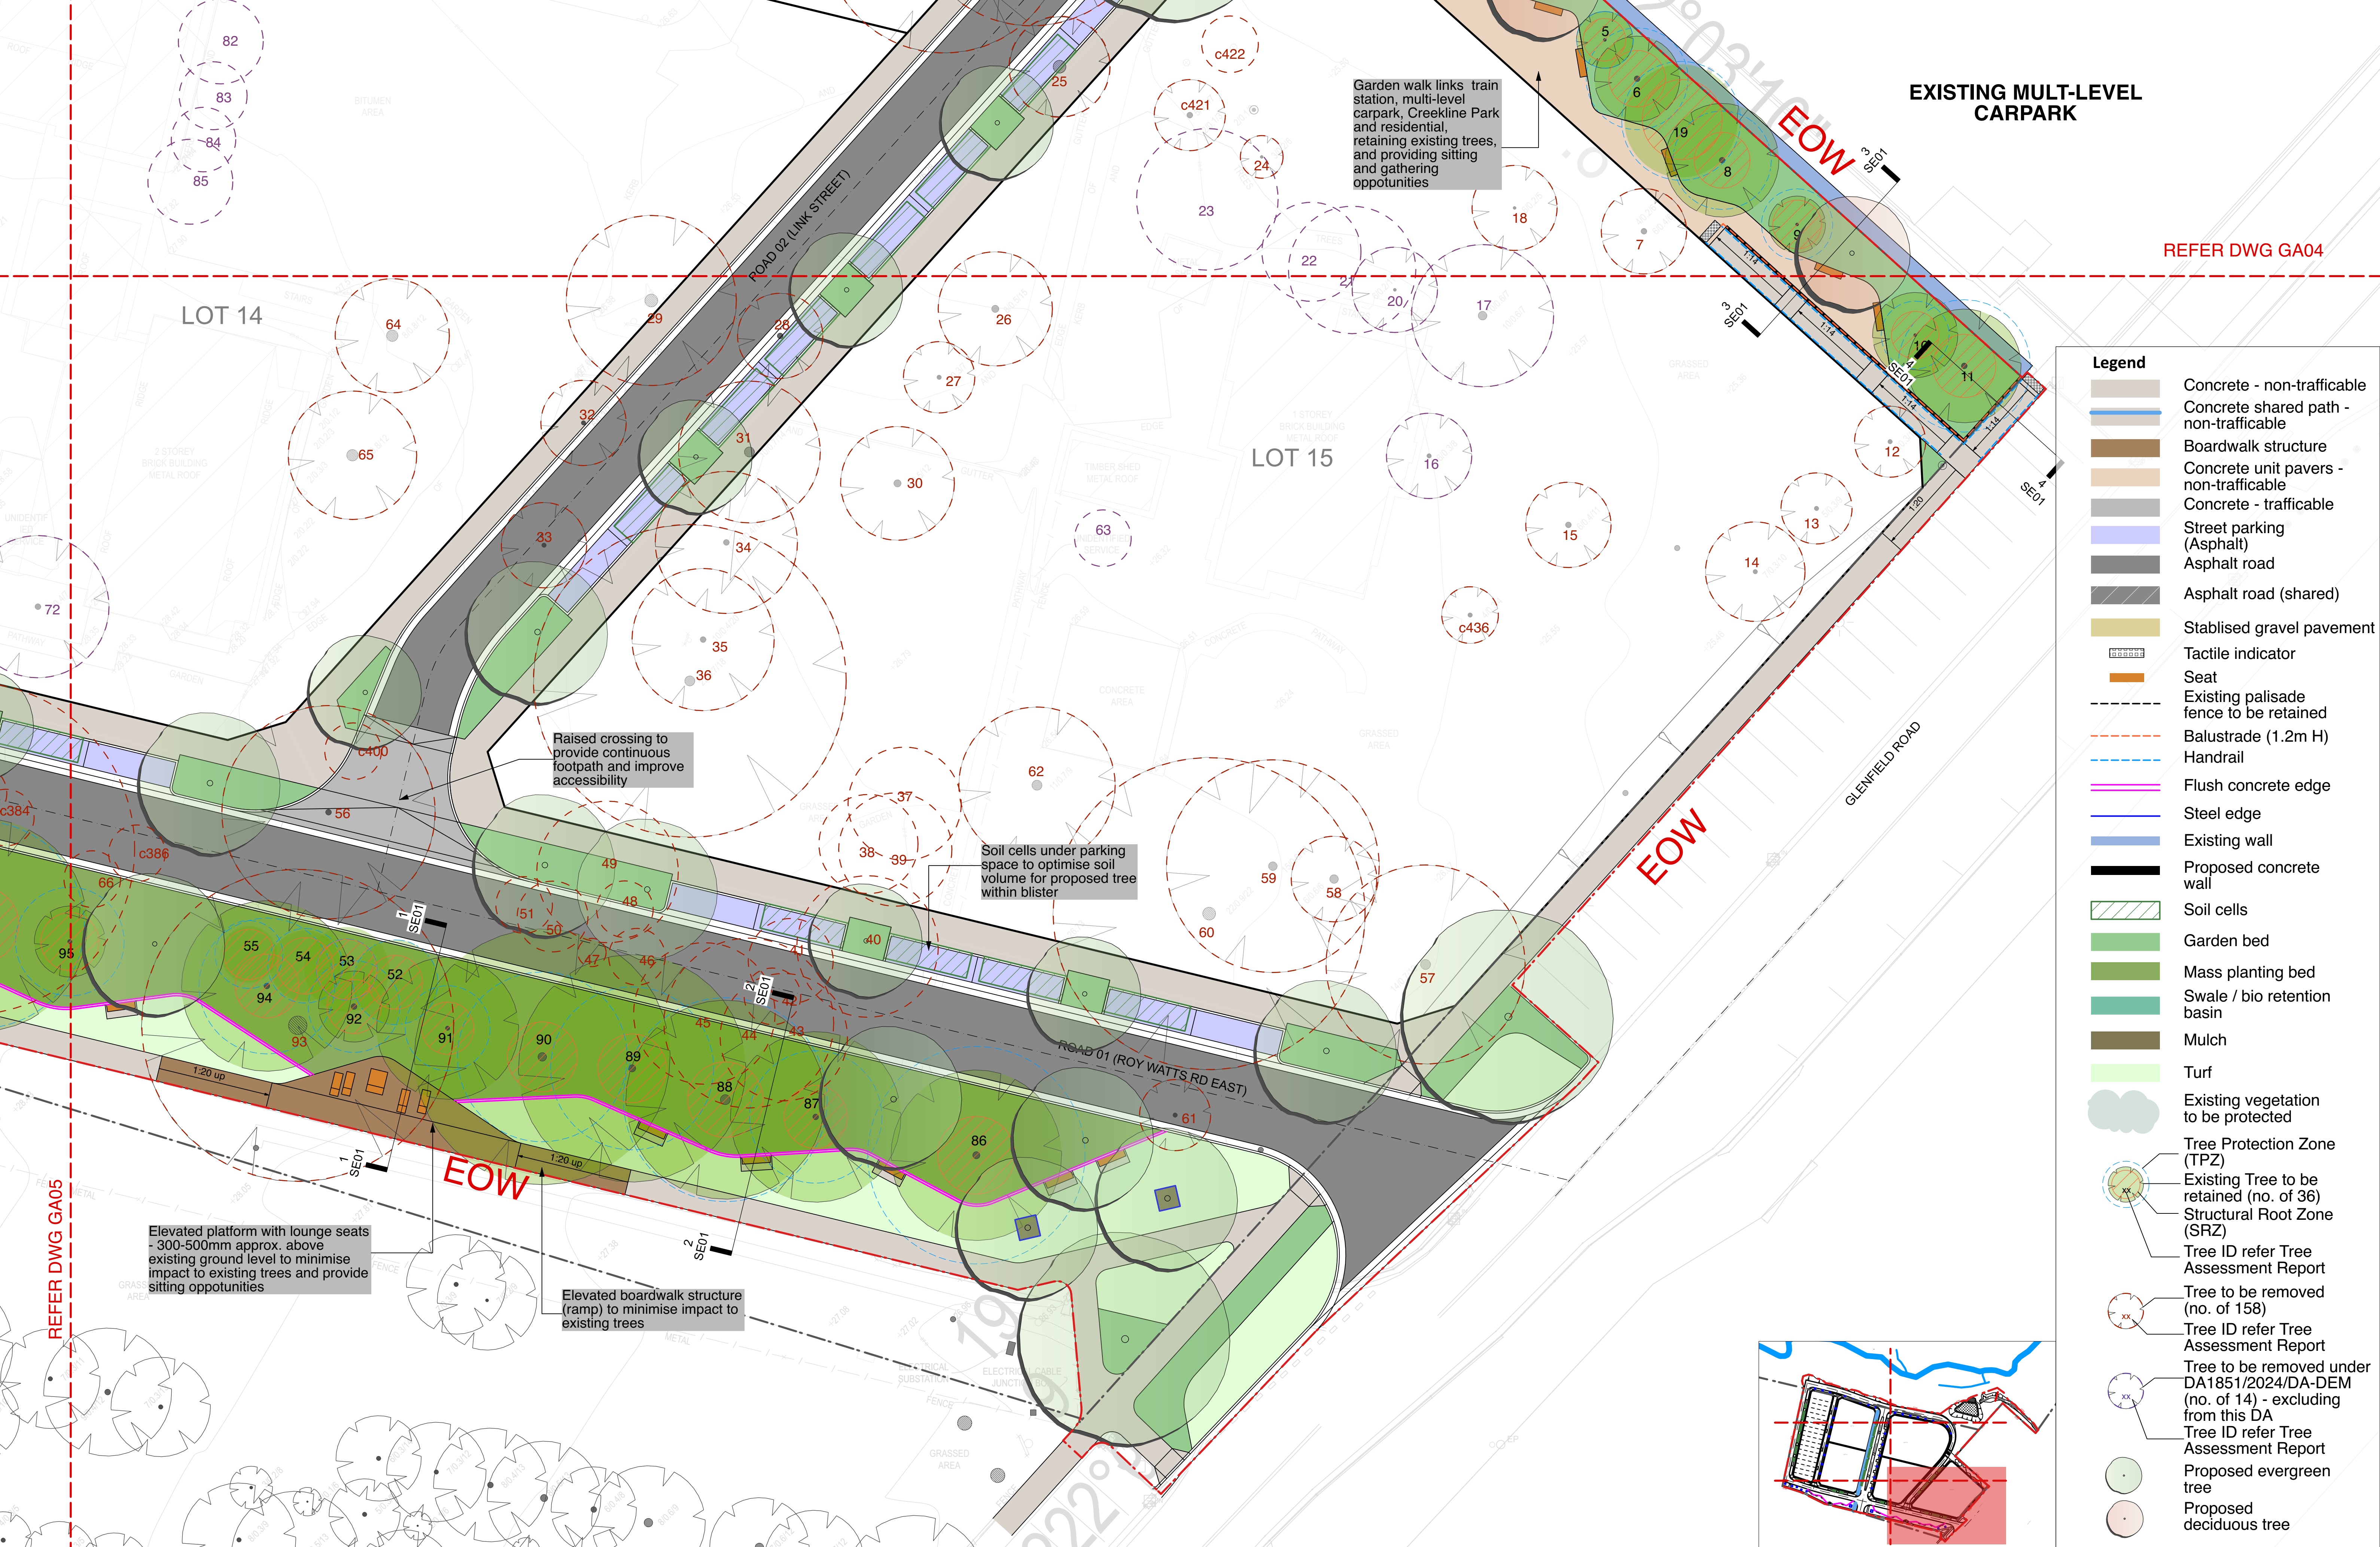

REFER DWG GA05

REFER DWG GA04

Legend

- Concrete - non-trafficable
- Concrete shared path - non-trafficable
- Boardwalk structure
- Concrete unit pavers - non-trafficable
- Concrete - trafficable
- Street parking (Asphalt)
- Asphalt road
- Asphalt road (shared)
- Stabilised gravel pavement
- Tactile indicator
- Seat
- Existing palisade fence to be retained
- Balustrade (1.2m H)
- Handrail
- Flush concrete edge
- Steel edge
- Existing wall
- Proposed concrete wall
- Soil cells
- Garden bed
- Mass planting bed
- Swale / bio retention basin
- Mulch
- Turf
- Existing vegetation to be protected
- Tree Protection Zone (TPZ)
- Existing Tree to be retained (no. of 36)
- Structural Root Zone (SRZ)
- Tree ID refer Tree Assessment Report
- Tree to be removed (no. of 158)
- Tree ID refer Tree Assessment Report
- Tree to be removed under DA1851/2024/DA-DEM (no. of 14) - excluding from this DA
- Tree ID refer Tree Assessment Report
- Proposed evergreen tree
- Proposed deciduous tree

PREPARED BY
ep environmental partnership

PREPARED FOR
LANDCOM

CLIENT


PROJECT
Glenfield Development Area Landscape & Public Domain - Stage 1 Works

PROJECT

A	17/12/24	For DA	ES	AH
1	06/12/24	Draft For Review	ES	AH
REV	DATE	DESCRIPTION	DRAWN	CHECKED

General Arrangement Plan
- Sheet 6

TITLE

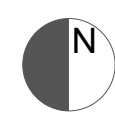

SCALE
1:200 @A1
1:400 @A3


DATE
Dec 2024

DRAWING
STG1.GA06
ISSUE
A









Legend

- Existing vegetation to be protected
- Tree Protection Zone (TPZ)
- Existing Tree to be retained (no. of 36)
Structural Root Zone (SRZ)
Tree ID refer Tree Assessment Report
- Tree to be removed (no. of 158)
Tree ID refer Tree Assessment Report
- Tree to be removed under DA1851/2024/DA-DEM (no. of 14) - excluding from this DA
Tree ID refer Tree Assessment Report
- Proposed tree plantings (no. of 119)

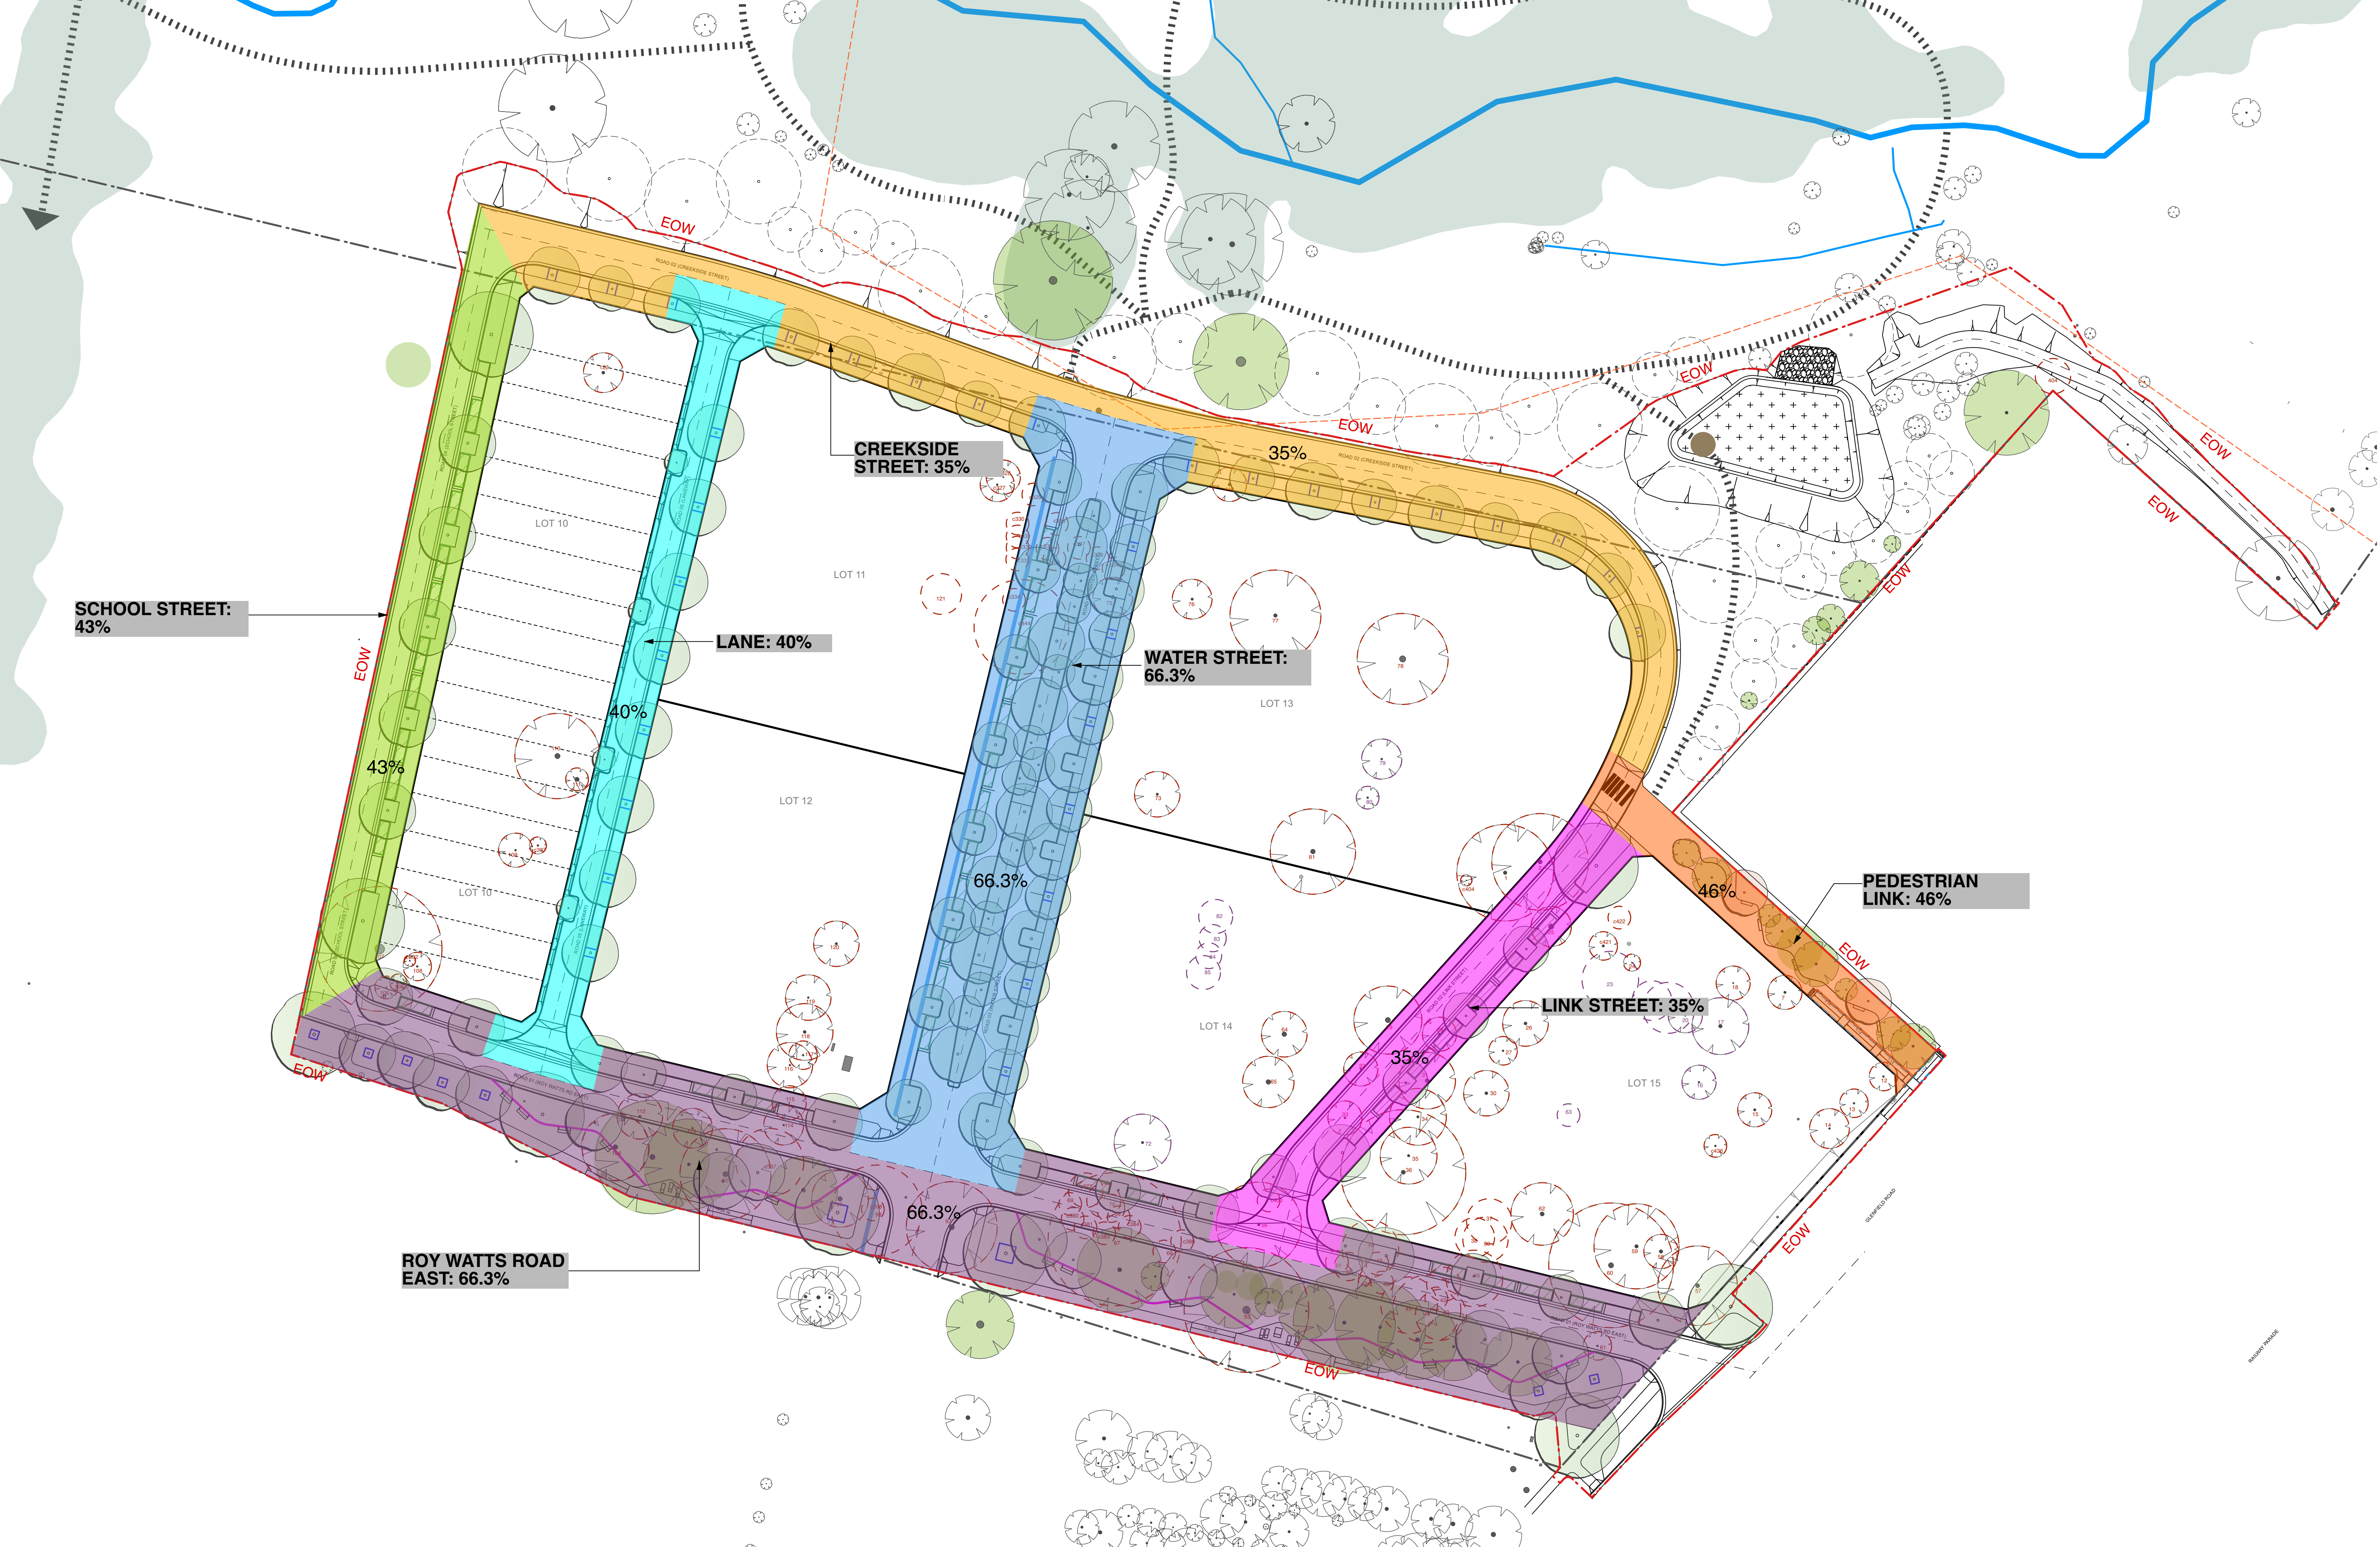

Legend

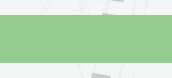 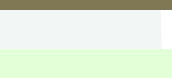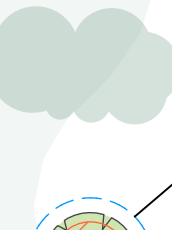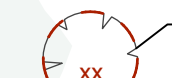-  Soil cells
-  Garden bed (refer Planting Schedule for planting species)
-  Mass planting bed (refer Planting Schedule for planting species)
-  Swale / bio retention basin (refer Planting Schedule for planting species)
-  Mulch
-  Turf
-  Existing vegetation to be protected
- 
 - Tree Protection Zone (TPZ)
 - Existing Tree to be retained (no. of 36)
 - Structural Root Zone (SRZ)
 - Tree ID refer Tree Assessment Report
- 
 - Tree to be removed (no. of 158)
 - Tree ID refer Tree Assessment Report
- 
 - Tree to be removed under DA1851/2024/DA-DEM (no. of 14) - excluding from this DA
 - Tree ID refer Tree Assessment Report
- 
 - Tree ID refer Planting Schedule for planting species
 - Proposed evergreen tree
- 
 - Tree ID refer Planting Schedule for planting species
 - Proposed deciduous tree

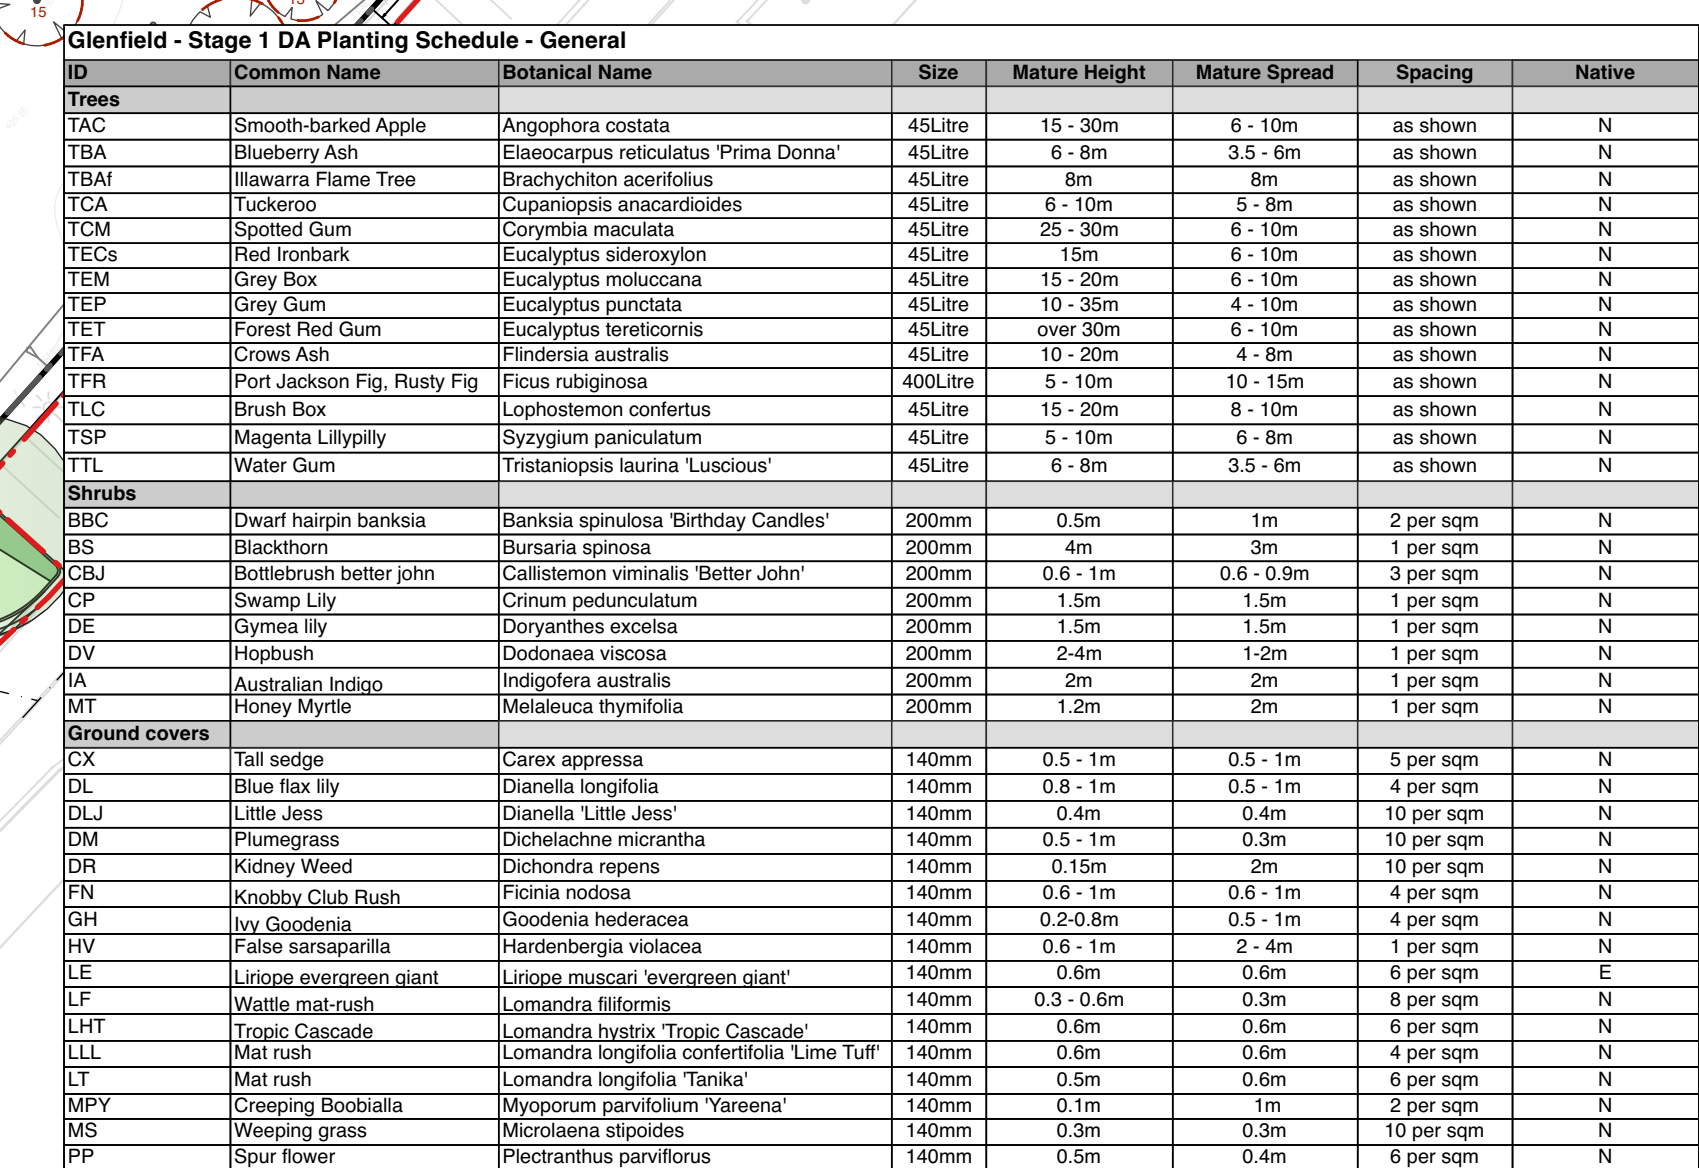


Legend

- Soil cells
- Garden bed (refer Planting Schedule for planting species)
- Mass planting bed (refer Planting Schedule for planting species)
- Swale / bio retention basin (refer Planting Schedule for planting species)
- Mulch
- Turf
- Existing vegetation to be protected

- Tree Protection Zone (TPZ)
- Existing Tree to be retained (no. of 36)
- Structural Root Zone (SRZ)
- Tree ID refer Tree Assessment Report
- Tree to be removed (no. of 158)
- Tree ID refer Tree Assessment Report
- Tree to be removed under DA1851/2024/DA-DEM (no. of 14) - excluding from this DA
- Tree ID refer Tree Assessment Report
- Tree ID refer Planting Schedule for planting species
- Proposed evergreen tree
- Tree ID refer Planting Schedule for planting species
- Proposed deciduous tree

Glenfield - Stage 1 DA Planting Schedule - General							
ID	Common Name	Botanical Name	Size	Mature Height	Mature Spread	Spacing	Native
Trees							
TAC	Smooth-barked Apple	Angophora costata	45Litre	15 - 30m	6 - 10m	as shown	N
TBA	Blueberry Ash	Elaeocarpus reticulatus 'Prima Donna'	45Litre	6 - 8m	3.5 - 6m	as shown	N
TBAF	Illawarra Flame Tree	Brachychiton acerifolius	45Litre	8m	8m	as shown	N
TCA	Tuckeroo	Cupaniopsis anacardioides	45Litre	6 - 10m	5 - 8m	as shown	N
TCM	Spotted Gum	Corymbia maculata	45Litre	25 - 30m	6 - 10m	as shown	N
TECs	Red Ironbark	Eucalyptus sideroxylon	45Litre	15m	6 - 10m	as shown	N
TEM	Grey Box	Eucalyptus moluccana	45Litre	15 - 20m	6 - 10m	as shown	N
TEP	Grey Gum	Eucalyptus punctata	45Litre	10 - 35m	4 - 10m	as shown	N
TET	Forest Red Gum	Eucalyptus tereticornis	45Litre	over 30m	6 - 10m	as shown	N
TFA	Crows Ash	Flindersia australis	45Litre	10 - 20m	4 - 8m	as shown	N
TFR	Port Jackson Fig, Rusty Fig	Ficus rubiginosa	400Litre	5 - 10m	10 - 15m	as shown	N
TLC	Brush Box	Lophostemon confertus	45Litre	15 - 20m	8 - 10m	as shown	N
TSP	Magenta Lillypillly	Syzygium paniculatum	45Litre	5 - 10m	6 - 8m	as shown	N
TTL	Water Gum	Tristania laurina 'Luscious'	45Litre	6 - 8m	3.5 - 6m	as shown	N
Shrubs							
BBC	Dwarf hairpin banksia	Banksia spinulosa 'Birthday Candles'	200mm	0.5m	1m	2 per sqm	N
BS	Blackthorn	Bursaria spinosa	200mm	4m	3m	1 per sqm	N
CBJ	Bottlebrush better john	Callistemon viminalis 'Better John'	200mm	0.6 - 1m	0.6 - 0.9m	3 per sqm	N
CP	Swamp Lily	Crinum pedunculatum	200mm	1.5m	1.5m	1 per sqm	N
DE	Gynaea lily	Doryanthes excelsa	200mm	1.5m	1.5m	1 per sqm	N
DV	Hopbush	Dodonaea viscosa	200mm	2-4m	1-2m	1 per sqm	N
IA	Australian Indigo	Indigofera australis	200mm	2m	2m	1 per sqm	N
MT	Honey Myrtle	Melaleuca thymifolia	200mm	1.2m	2m	1 per sqm	N
Ground covers							
CX	Tall sedge	Carex appressa	140mm	0.5 - 1m	0.5 - 1m	5 per sqm	N
DL	Blue flax lily	Dianella longifolia	140mm	0.8 - 1m	0.5 - 1m	4 per sqm	N
DLJ	Little Jess	Dianella 'Little Jess'	140mm	0.4m	0.4m	10 per sqm	N
DM	Plumegrass	Dichelachne micrantha	140mm	0.5 - 1m	0.3m	10 per sqm	N
DR	Kidney Weed	Dichondra repens	140mm	0.15m	2m	10 per sqm	N
FN	Knobby Club Rush	Picinia nodosa	140mm	0.6 - 1m	0.6 - 1m	4 per sqm	N
GH	Ivy Goodenia	Goodenia hederacea	140mm	0.2-0.8m	0.5 - 1m	4 per sqm	N
HV	False sarsaparilla	Hardenbergia violacea	140mm	0.6 - 1m	2 - 4m	1 per sqm	N
LE	Liriope evergreen giant	Liriope muscari 'evergreen giant'	140mm	0.6m	0.6m	6 per sqm	N
LF	Wattle mat-rush	Lomandra filiformis	140mm	0.3 - 0.6m	0.3m	8 per sqm	N
LHT	Tropic Cascade	Lomandra hystrix 'Tropic Cascade'	140mm	0.6m	0.6m	6 per sqm	N
LLL	Mat rush	Lomandra longifolia confertifolia 'Lime Tuff'	140mm	0.6m	0.6m	4 per sqm	N
LT	Mat rush	Lomandra longifolia 'Tanika'	140mm	0.5m	0.6m	6 per sqm	N
MPY	Creeping Boobialla	Mycoporum parvifolium 'Yareena'	140mm	0.1m	1m	2 per sqm	N
MS	Weeping grass	Microstena stipoides	140mm	0.3m	0.3m	10 per sqm	N
PP	Spur flower	Plectranthus parviflorus	140mm	0.5m	0.4m	6 per sqm	N

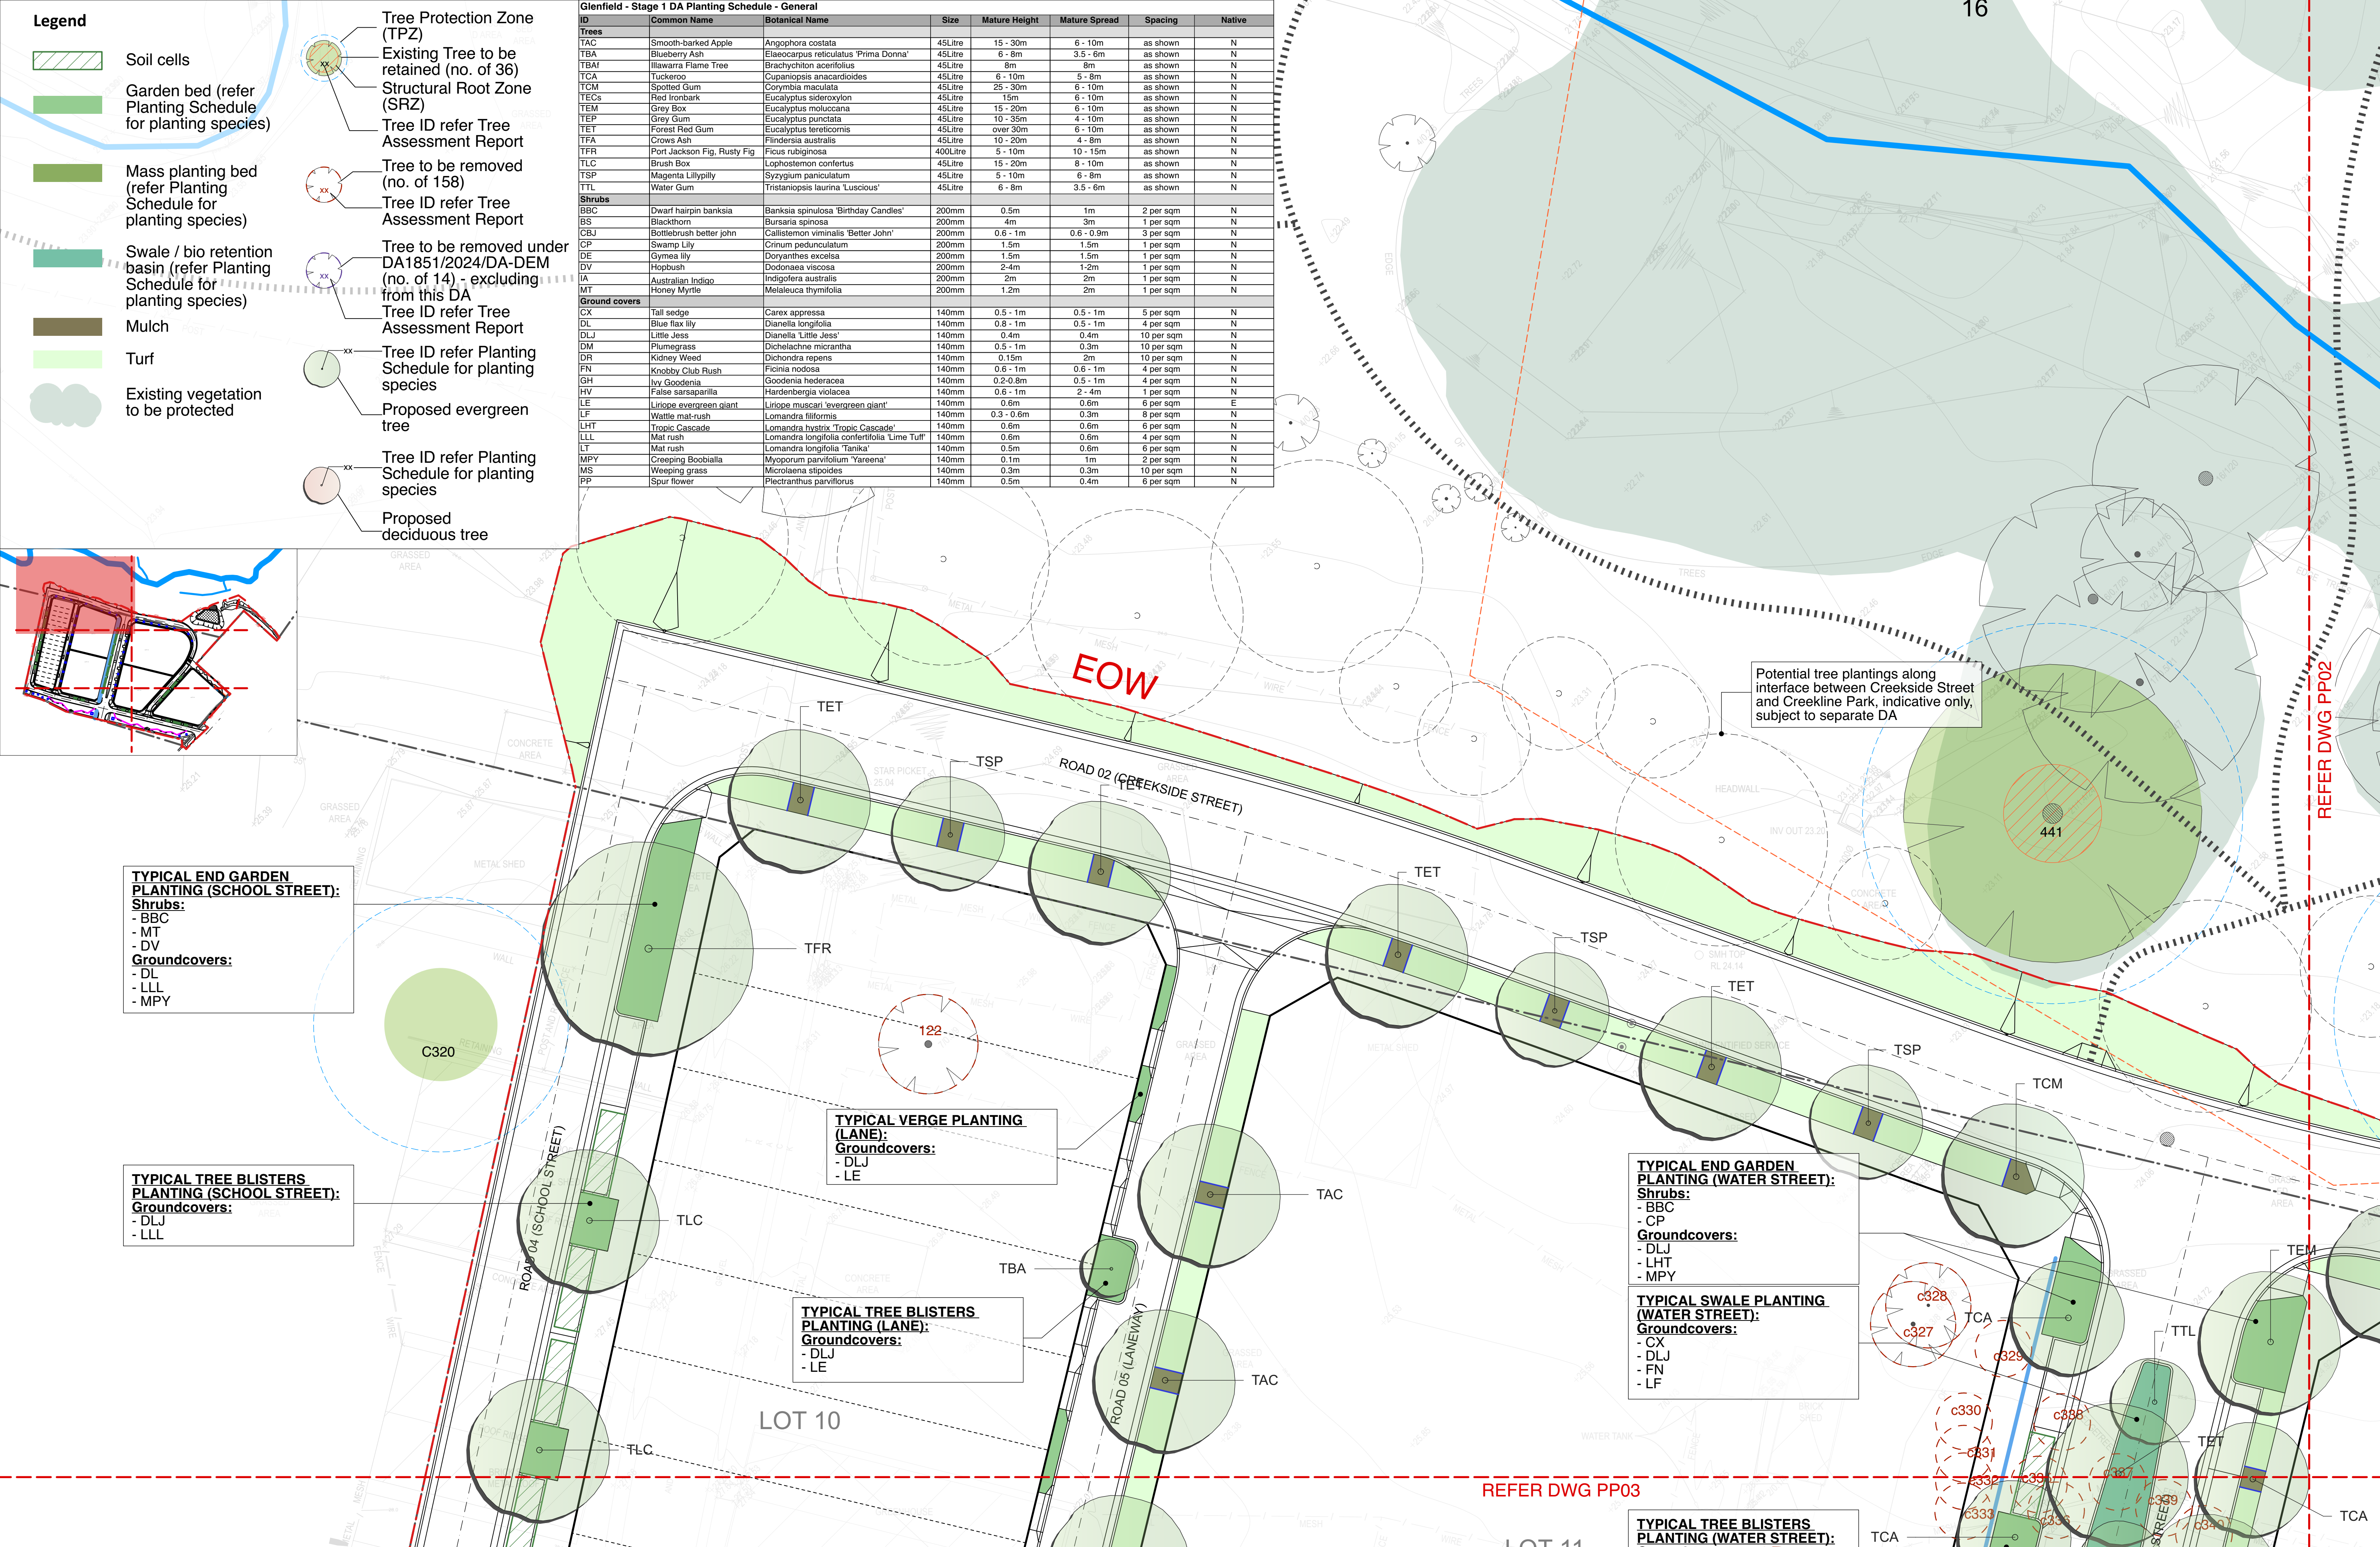

TYPICAL END GARDEN PLANTING (SCHOOL STREET):

Shrubs:
- BBC
- MT
- DV

Groundcovers:
- DL
- LLL
- MPY

TYPICAL TREE BLISTERS PLANTING (SCHOOL STREET):

Groundcovers:
- DLJ
- LLL

TYPICAL VERGE PLANTING (LANE):

Groundcovers:
- DLJ
- LE

TYPICAL TREE BLISTERS PLANTING (LANE):

Groundcovers:
- DLJ
- LE

TYPICAL END GARDEN PLANTING (WATER STREET):

Shrubs:
- BBC
- CP

Groundcovers:
- DLJ
- LHT
- MPY

TYPICAL SWALE PLANTING (WATER STREET):


Groundcovers:
- CX
- DLJ
- FN
- LF

TYPICAL TREE BLISTERS PLANTING (WATER STREET):

Legend

- Soil cells
- Garden bed (refer Planting Schedule for planting species)
- Mass planting bed (refer Planting Schedule for planting species)
- Swale / bio retention basin (refer Planting Schedule for planting species)
- Mulch
- Turf
- Existing vegetation to be protected
- Tree Protection Zone (TPZ)
- Existing Tree to be retained (no. of 36)
- Structural Root Zone (SRZ)
- Tree ID refer Tree Assessment Report
- Tree to be removed (no. of 158)
- Tree ID refer Tree Assessment Report
- Tree to be removed under DA1851/2024/DA-DEM (no. of 14) - excluding from this DA
- Tree ID refer Tree Assessment Report
- Tree ID refer Planting Schedule for planting species
- Proposed evergreen tree
- Tree ID refer Planting Schedule for planting species
- Proposed deciduous tree


Glenfield - Stage 1 DA Planting Schedule - General							
ID	Common Name	Botanical Name	Size	Mature Height	Mature Spread	Spacing	Native
Trees							
TAC	Smooth-barked Apple	Angophora costata	45Litre	15 - 30m	6 - 10m	as shown	N
TBA	Blueberry Ash	Elaeocarpus reticulatus 'Prima Donna'	45Litre	6 - 8m	3.5 - 6m	as shown	N
TBA1	Illawarra Flame Tree	Brachychiton acerifolius	45Litre	8m	8m	as shown	N
TGA	Tuckeroo	Cupaniopsis anacardioides	45Litre	6 - 10m	5 - 8m	as shown	N
TCM	Spotted Gum	Corymbia maculata	45Litre	25 - 30m	6 - 10m	as shown	N
TECs	Red Ironbark	Eucalyptus sideroxylon	45Litre	15m	6 - 10m	as shown	N
TEM	Grey Box	Eucalyptus moluccana	45Litre	15 - 20m	6 - 10m	as shown	N
TEP	Grey Gum	Eucalyptus punctata	45Litre	10 - 35m	4 - 10m	as shown	N
TET	Forest Red Gum	Eucalyptus tereticornis	45Litre	over 30m	6 - 10m	as shown	N
TFA	Crow's Ash	Flindersia australis	45Litre	10 - 20m	4 - 8m	as shown	N
TFR	Port Jackson Fig, Rusty Fig	Ficus rubiginosa	400Litre	5 - 10m	10 - 15m	as shown	N
TLC	Brush Box	Lophostemon confertus	45Litre	15 - 20m	8 - 10m	as shown	N
TSP	Magenta Lillypilly	Syzygium paniculatum	45Litre	5 - 10m	6 - 8m	as shown	N
TTL	Water Gum	Tristanopsis laurina 'Luscious'	45Litre	6 - 8m	3.5 - 6m	as shown	N
Shrubs							
BBC	Dwarf hairpin banksia	Banksia spinulosa 'Birthday Candles'	200mm	0.5m	1m	2 per sqm	N
BS	Blackthorn	Bursaria spinosa	200mm	4m	3m	1 per sqm	N
CBJ	Bottlebrush better john	Callistemon viminalis 'Better John'	200mm	0.6 - 1m	0.6 - 0.9m	3 per sqm	N
CP	Swamp Lily	Crinum pedunculatum	200mm	1.5m	1.5m	1 per sqm	N
DE	Gymea lily	Doryanthes excelsa	200mm	1.5m	1.5m	1 per sqm	N
DV	Hopbush	Dodonaea viscosa	200mm	2-4m	1-2m	1 per sqm	N
IA	Australian Indigo	Indigofera australis	200mm	2m	2m	1 per sqm	N
MT	Honey Myrtle	Meiroleuca thymifolia	200mm	1.2m	2m	1 per sqm	N
Ground covers							
CX	Tall sedge	Carex appressa	140mm	0.5 - 1m	0.5 - 1m	5 per sqm	N
DL	Blue flax lily	Dianella longifolia	140mm	0.8 - 1m	0.5 - 1m	4 per sqm	N
DLJ	Little Jess	Dianella 'Little Jess'	140mm	0.4m	0.4m	10 per sqm	N
DM	Plumegrass	Dichelachne micrantha	140mm	0.5 - 1m	0.3m	10 per sqm	N
DR	Kidney Weed	Dichondra repens	140mm	0.15m	2m	10 per sqm	N
FN	Knobby Club Rush	Ficinia nodosa	140mm	0.6 - 1m	0.6 - 1m	4 per sqm	N
GH	Ivy Goodenia	Goodenia hederacea	140mm	0.2-0.8m	0.5 - 1m	4 per sqm	N
HV	False sarsaparilla	Hardenbergia violacea	140mm	0.6 - 1m	2 - 4m	1 per sqm	N
LE	Liriope evergreen giant	Liriope muscariflora 'evergreen giant'	140mm	0.6m	0.6m	6 per sqm	E
LF	Wattle mat-rush	Lomandra filiformis	140mm	0.3 - 0.6m	0.3m	8 per sqm	N
LHT	Tropic Cascade	Lomandra hystrix 'Tropic Cascade'	140mm	0.6m	0.6m	6 per sqm	N
LLL	Mat rush	Lomandra longifolia confertifolia 'Lime Tuft'	140mm	0.6m	0.6m	4 per sqm	N
LT	Mat rush	Lomandra longifolia 'Tanika'	140mm	0.5m	0.6m	6 per sqm	N
MPY	Creeping Boobialla	Myoporum parvifolium 'Yareena'	140mm	0.1m	1m	2 per sqm	N
MS	Weeping grass	Microlaena stipoides	140mm	0.3m	0.3m	10 per sqm	N
PP	Spur flower	Plectranthus parviflorus	140mm	0.5m	0.4m	6 per sqm	N
Glenfield - Stage 1 DA Planting Schedule - Bioretential Basin							
ID	Common Name	Botanical Name	Size	Mature Height	Mature Spread	Spacing	Native
Ground covers							
BJ	bare twig rush	Baumea juncea	viro tube	0.3 - 1m	0.3 - 1m	8 per sqm	N
CX	Tall sedge	Carex appressa	viro tube	0.5 - 1m	0.5 - 1m	8 per sqm	N
DC	Blue flax lily	Dianella caerulea	viro tube	1m	0.7 - 0.8m	8 per sqm	N
FN	Knobby Club Rush	Ficinia nodosa	viro tube	0.6 - 1m	0.6 - 1m	8 per sqm	N
IC	Blady grass	Imperata cylindrica	viro tube	0.3 - 0.6m	0.3 - 0.6m	8 per sqm	N
JK	Sea rush	Juncus kraussii	viro tube	0.6 - 1m	0.5 - 1.5m	8 per sqm	N
MS	Weeping grass	Microlaena stipoides	viro tube	0.3m	0.3m	8 per sqm	N
TT	kangaroo grass	Themeda triandra	viro tube	1.5m	0.5m	8 per sqm	N

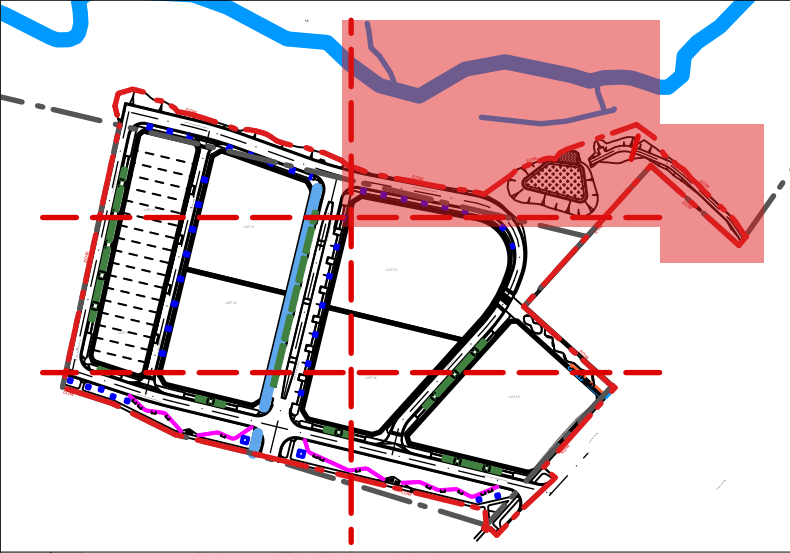


Potential tree plantings along interface between Creekside Street and Creekline Park, indicative only, subject to separate DA

- TYPICAL BIO RETENTION BASIN PLANTING:**
Groundcovers:
- BJ
 - CX
 - DC
 - FN
 - IC
 - JK
 - MS
 - TT


Refer Insert A this sheet

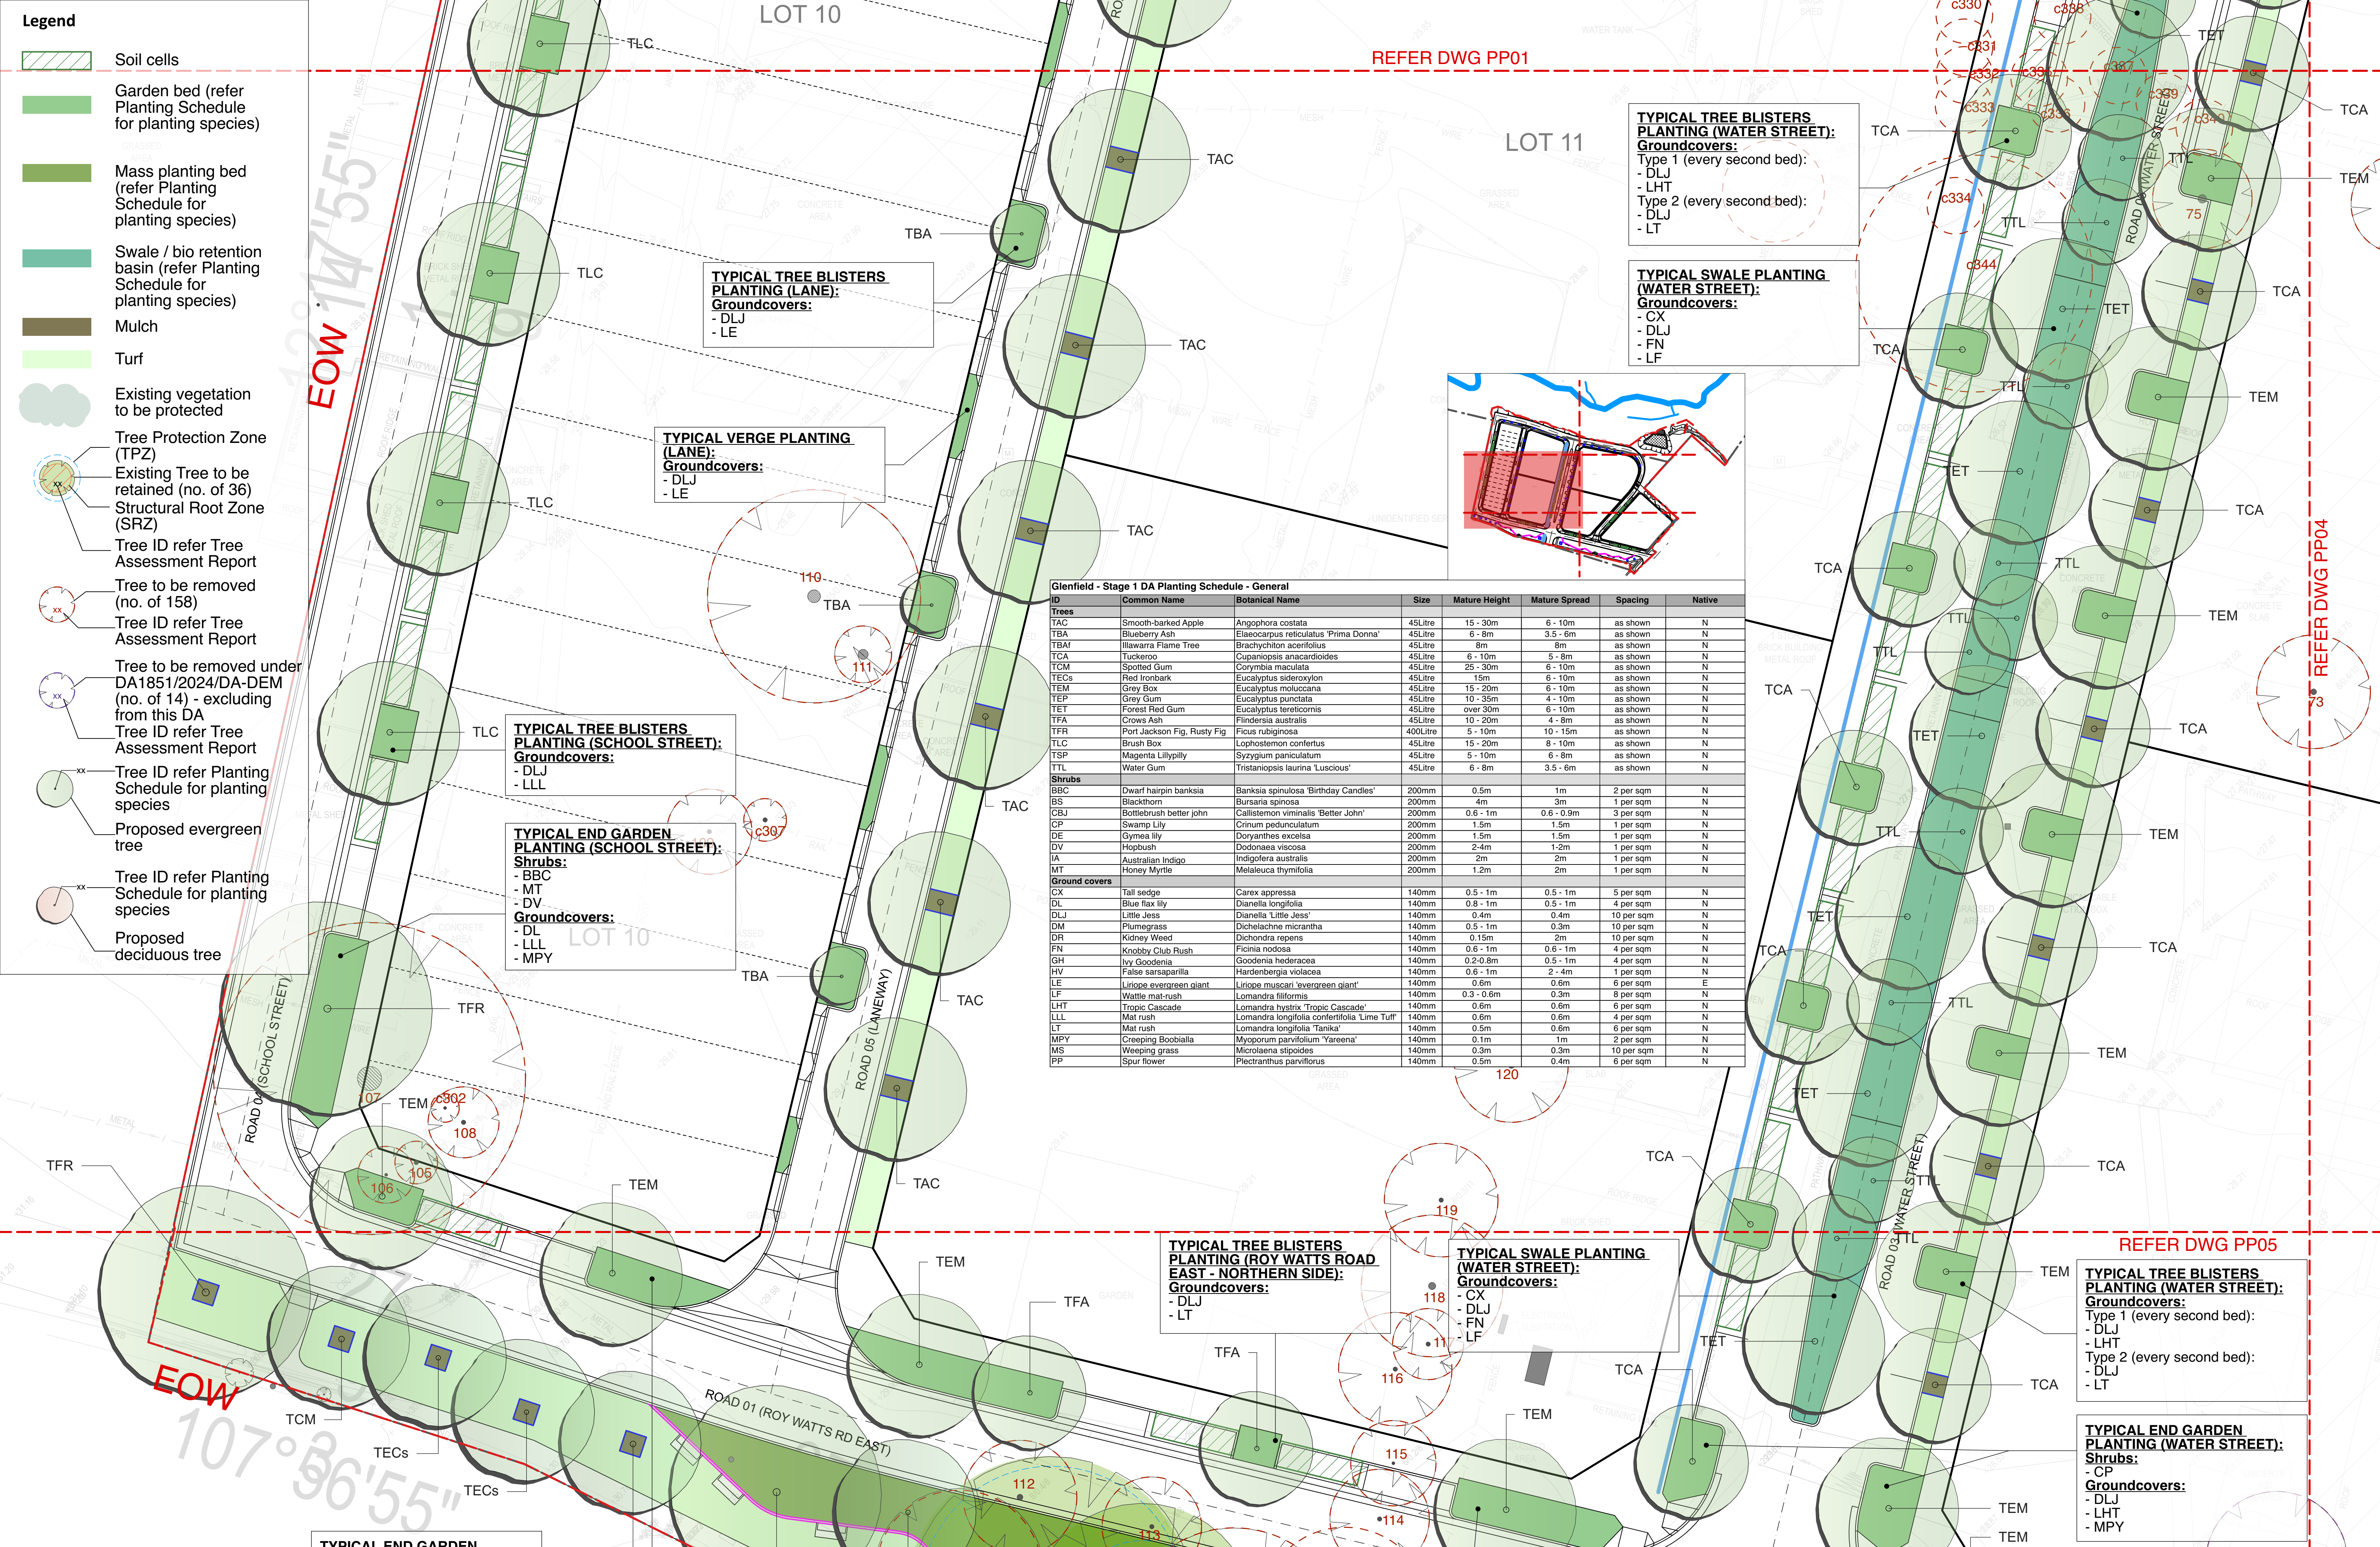

ID	Common Name	Botanical Name	Size	Mature Height	Mature Spread	Spacing	Native
TAC	Smooth-barked Apple	Angophora costata	45Litre	15 - 30m	6 - 10m	as shown	N
TBA	Blueberry Ash	Elaeocarpus reticulatus 'Prima Donna'	45Litre	6 - 8m	3.5 - 6m	as shown	N
TBAf	Illawarra Flame Tree	Brachychiton acerifolius	45Litre	8m	8m	as shown	N
TCA	Tuckeroo	Cupaniopsis anacardioides	45Litre	6 - 10m	5 - 8m	as shown	N
TCM	Spotted Gum	Corymbia maculata	45Litre	25 - 30m	6 - 10m	as shown	N
TECs	Red Ironbark	Eucalyptus sideroxylon	45Litre	15m	6 - 10m	as shown	N
TEM	Grey Box	Eucalyptus moluccana	45Litre	15 - 20m	6 - 10m	as shown	N
TEP	Grey Gum	Eucalyptus punctata	45Litre	10 - 35m	4 - 10m	as shown	N
TET	Forest Red Gum	Eucalyptus tereticornis	45Litre	over 30m	6 - 10m	as shown	N
TFA	Crows Ash	Flindersia australis	45Litre	10 - 20m	4 - 8m	as shown	N
TFR	Port Jackson Fig, Rusty Fig	Ficus rubiginosa	400Litre	5 - 10m	10 - 15m	as shown	N
TLC	Brush Box	Lophostemon confertus	45Litre	15 - 20m	8 - 10m	as shown	N
TSP	Magenta Lillypilly	Syzygium paniculatum	45Litre	5 - 10m	6 - 8m	as shown	N
TTL	Water Gum	Tristanopsis laurina 'Luscious'	45Litre	6 - 8m	3.5 - 6m	as shown	N
Shrubs							
BSC	Dwarf hairpin banksia	Banksia spinulosa 'Birthday Candles'	200mm	0.5m	1m	2 per sqm	N
BS	Blackthorn	Bursaria spinosa	200mm	4m	3m	1 per sqm	N
CBJ	Bottlebrush better john	Callistemon viminalis 'Better John'	200mm	0.6 - 1m	0.6 - 0.9m	3 per sqm	N
CP	Swamp Lily	Crinum pedunculatum	200mm	1.5m	1.5m	1 per sqm	N
DE	Gymea lily	Doryanthes excelsa	200mm	1.5m	1.5m	1 per sqm	N
DV	Hopbush	Dodonaea viscosa	200mm	2-4m	1-2m	1 per sqm	N
IA	Australian Indigo	Indigofera australis	200mm	2m	2m	1 per sqm	N
MT	Honey Myrtle	Melaueca thymifolia	200mm	1.2m	2m	1 per sqm	N
Ground covers							
CX	Tall sedge	Carex appressa	140mm	0.5 - 1m	0.5 - 1m	5 per sqm	N
DL	Blue flax lily	Dianella longifolia	140mm	0.8 - 1m	0.5 - 1m	4 per sqm	N
DLJ	Little Jess	Dianella 'Little Jess'	140mm	0.4m	0.4m	10 per sqm	N
DM	Plumegrass	Dichelachne micrantha	140mm	0.5 - 1m	0.3m	10 per sqm	N
DR	Kidney Weed	Dichondra repens	140mm	0.15m	2m	10 per sqm	N
FN	Knobby Club Rush	Ficinia nodosa	140mm	0.6 - 1m	0.6 - 1m	4 per sqm	N
GH	Ivy Goodenia	Goodenia hederacea	140mm	0.2-0.8m	0.5 - 1m	4 per sqm	N
HV	False sarsaparilla	Hardenbergia violacea	140mm	0.6 - 1m	2 - 4m	1 per sqm	N
LF	Liriope evergreen giant	Liriope muscarif 'evergreen giant'	140mm	0.6m	0.6m	6 per sqm	E
LHT	Wattle mat-rush	Lomandra filiformis	140mm	0.3 - 0.6m	0.3m	8 per sqm	N
LLL	Tropic Cascade	Lomandra hystrix 'Tropic Cascade'	140mm	0.6m	0.6m	6 per sqm	N
LT	Mat rush	Lomandra longifolia confertifolia 'Lime Tuft'	140mm	0.6m	0.6m	4 per sqm	N
MPY	Creeping Boobialla	Myoporum parvifolium 'Yareena'	140mm	0.1m	1m	2 per sqm	N
MS	Weeping grass	Microlaena stipoides	140mm	0.3m	0.3m	10 per sqm	N
PP	Spur flower	Plectranthus parviflorus	140mm	0.5m	0.4m	6 per sqm	N

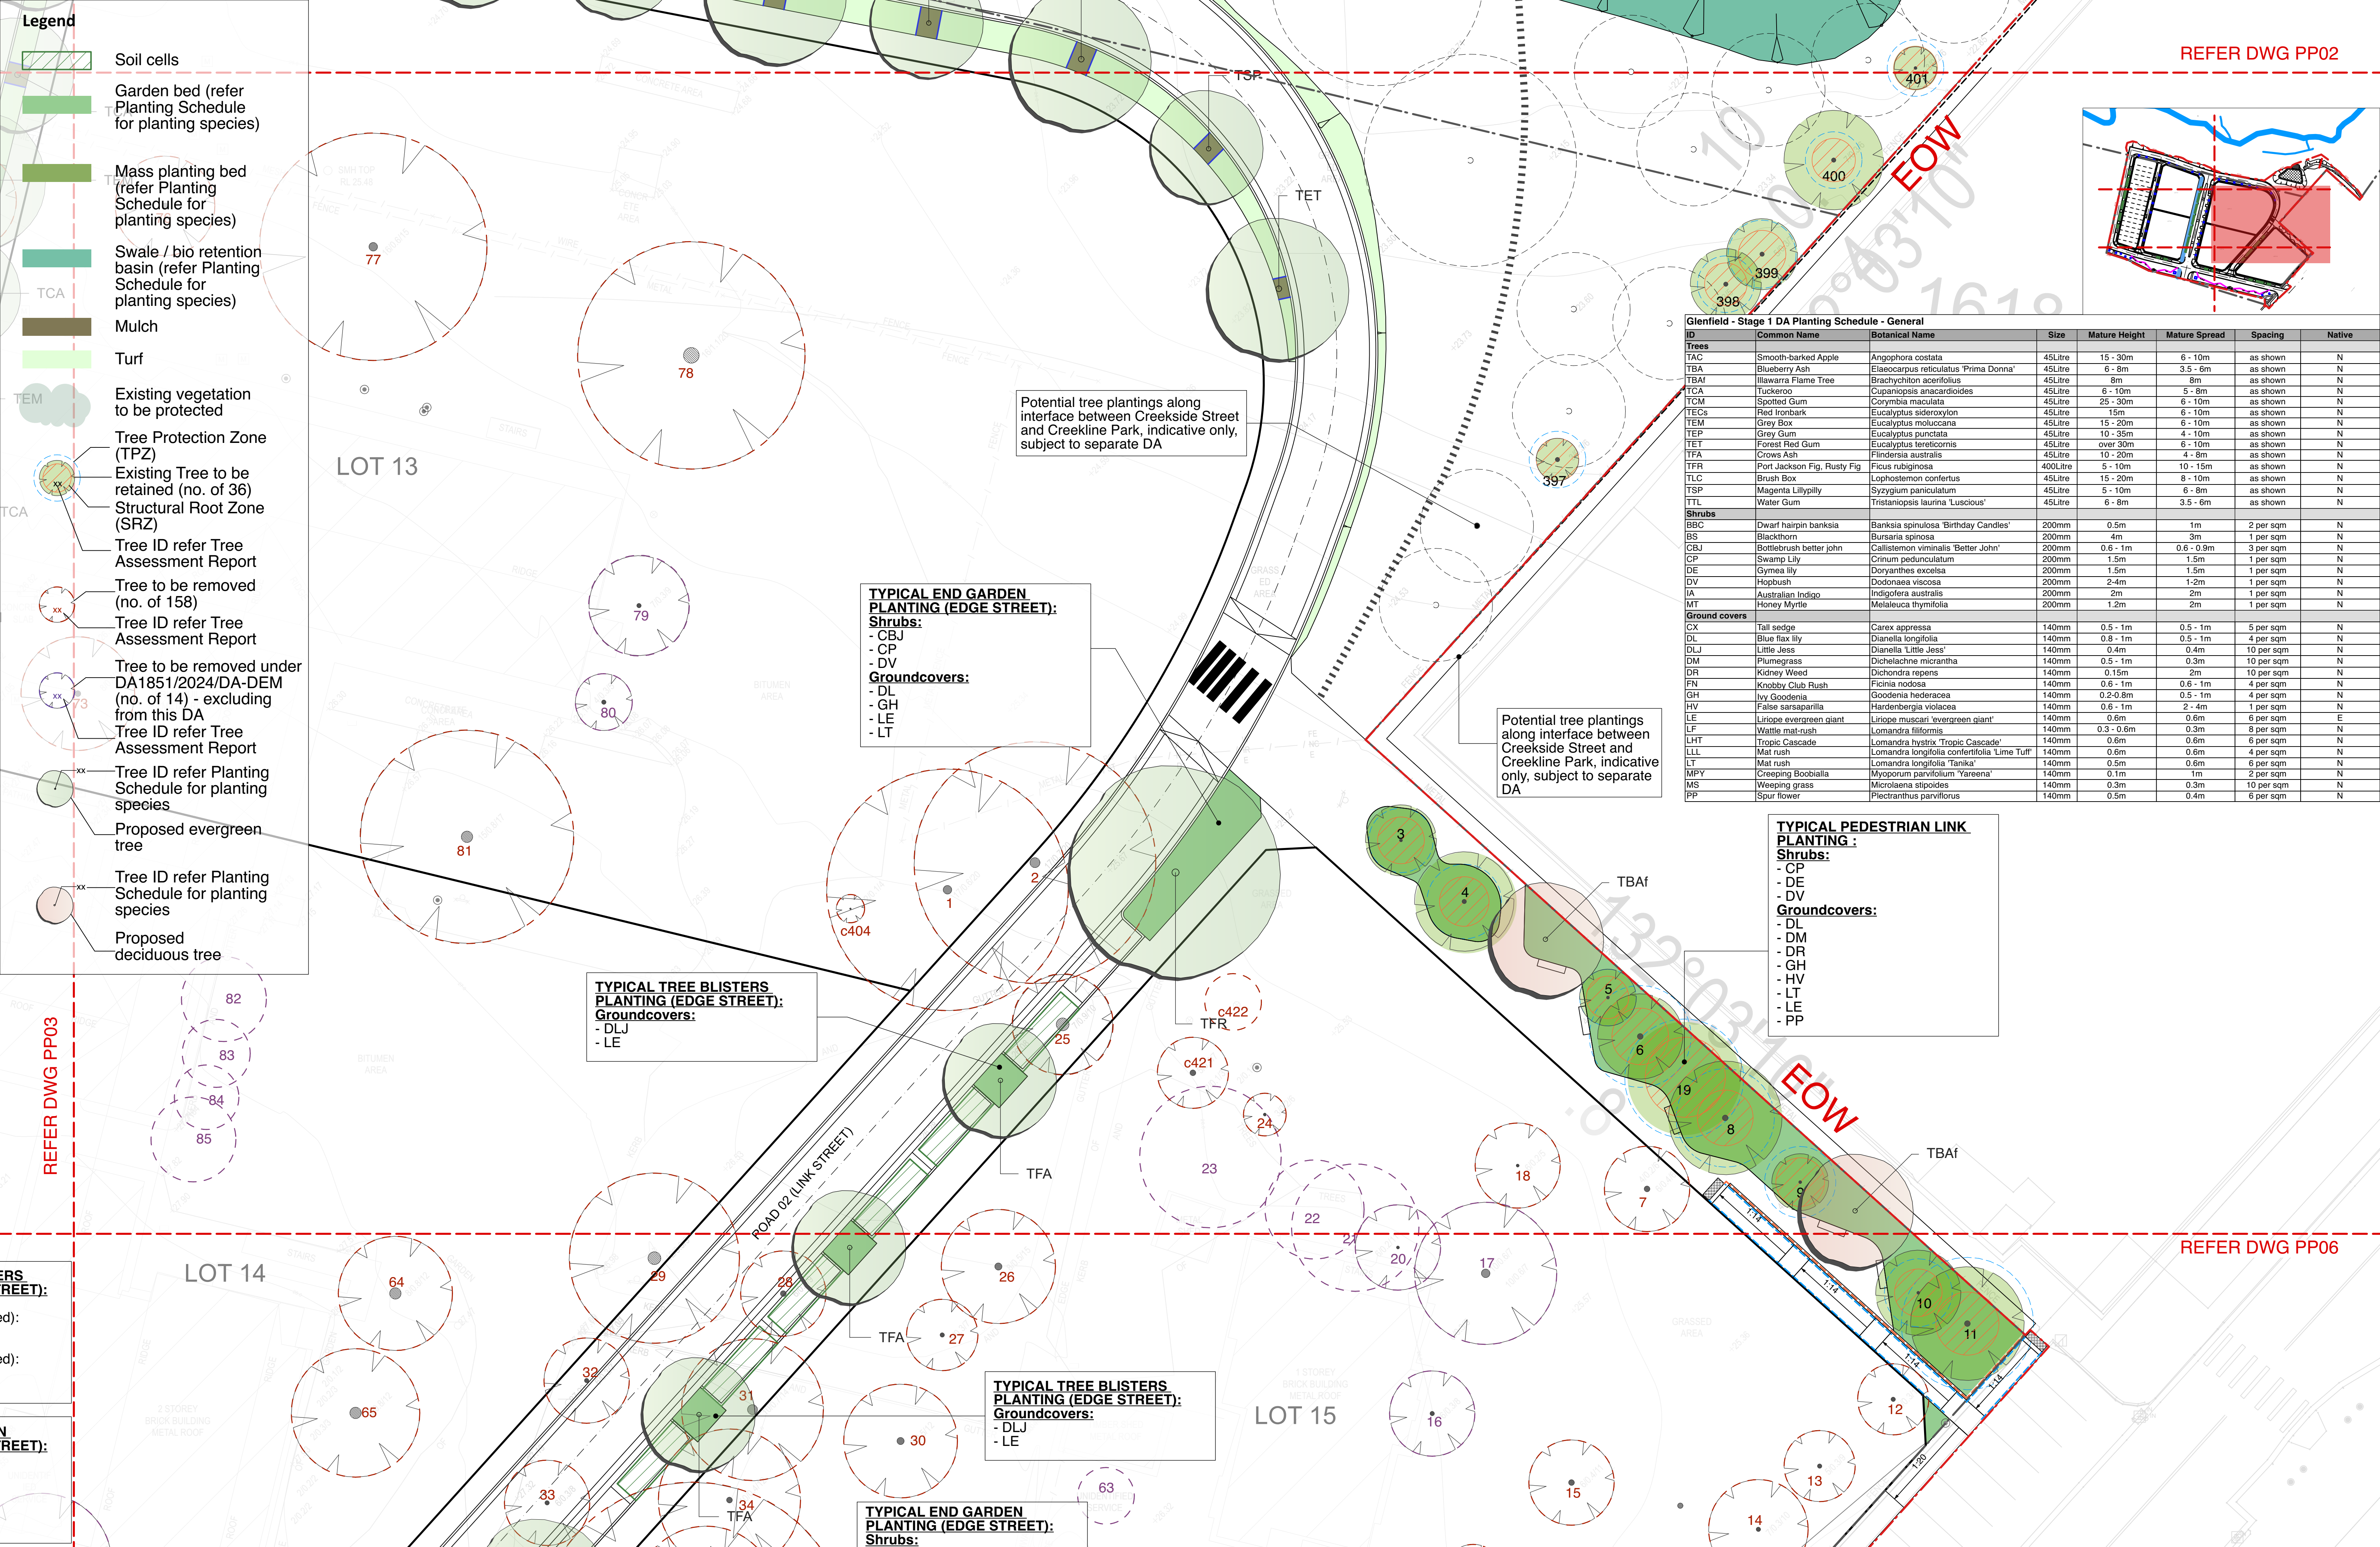

REFER DWG PP02

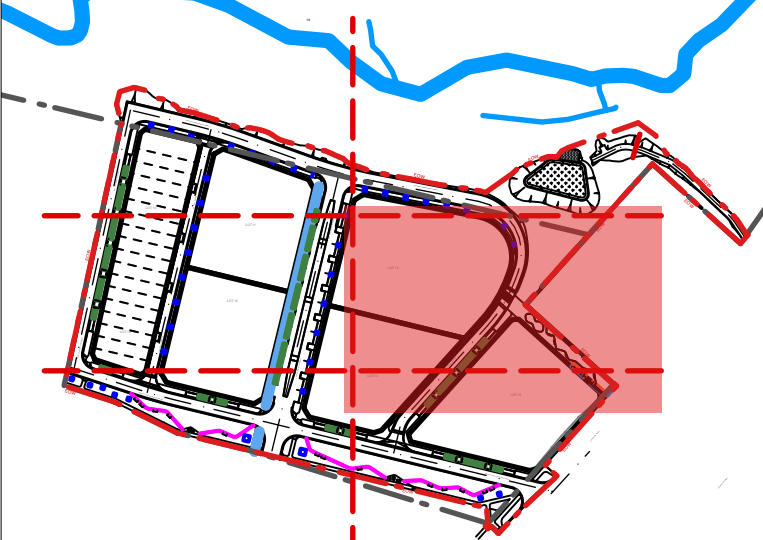

Glenfield - Stage 1 DA Planting Schedule - General							
ID	Common Name	Botanical Name	Size	Mature Height	Mature Spread	Spacing	Native
Trees							
TAC	Smooth-barked Apple	Angophora costata	45Litre	15 - 30m	6 - 10m	as shown	N
TBA	Blueberry Ash	Elaeocarpus reticulatus 'Prima Donna'	45Litre	6 - 8m	3.5 - 6m	as shown	N
TBAI	Illawarra Flame Tree	Brachychiton acerifolius	45Litre	8m	8m	as shown	N
TCA	Tuckeroo	Cupaniopsis anacardioides	45Litre	6 - 10m	5 - 8m	as shown	N
TCM	Spotted Gum	Corymbia maculata	45Litre	25 - 30m	6 - 10m	as shown	N
TECs	Red Ironbark	Eucalyptus sideroxylon	45Litre	15m	6 - 10m	as shown	N
TEM	Grey Box	Eucalyptus moluccana	45Litre	15 - 20m	6 - 10m	as shown	N
TEP	Grey Gum	Eucalyptus punctata	45Litre	10 - 35m	4 - 10m	as shown	N
TET	Forest Red Gum	Eucalyptus tereticornis	45Litre	over 30m	6 - 10m	as shown	N
TFA	Crows Ash	Flindersia australis	45Litre	10 - 20m	4 - 8m	as shown	N
TFR	Port Jackson Fig, Rusty Fig	Ficus rubiginosa	400Litre	5 - 10m	10 - 15m	as shown	N
TLC	Brush Box	Lophostemon confertus	45Litre	15 - 20m	8 - 10m	as shown	N
TSP	Magenta Lillypilly	Syzygium paniculatum	45Litre	5 - 10m	6 - 8m	as shown	N
TTL	Water Gum	Tristania laurina 'Luscious'	45Litre	6 - 8m	3.5 - 6m	as shown	N
Shrubs							
BBC	Dwarf hairpin banksia	Banksia spinulosa 'Birthday Candles'	200mm	0.5m	1m	2 per sqm	N
BS	Blackthorn	Bursaria spinosa	200mm	4m	3m	1 per sqm	N
CBJ	Bottlebrush better john	Callistemon viminalis 'Better John'	200mm	0.6 - 1m	0.6 - 0.9m	3 per sqm	N
CP	Swamp Lily	Crinum pedunculatum	200mm	1.5m	1.5m	1 per sqm	N
DE	Gymea lily	Doranthus excelsa	200mm	1.5m	1.5m	1 per sqm	N
DV	Hopbush	Dodonaea viscosa	200mm	2-4m	1-2m	1 per sqm	N
IA	Australian Indigo	Indigofera australis	200mm	2m	2m	1 per sqm	N
MT	Honey Myrtle	Melaleuca thymifolia	200mm	1.2m	2m	1 per sqm	N
Ground covers							
CX	Tall sedge	Carex appressa	140mm	0.5 - 1m	0.5 - 1m	5 per sqm	N
DL	Blue flax lily	Dianella longifolia	140mm	0.8 - 1m	0.5 - 1m	4 per sqm	N
DLJ	Little Jess	Dianella 'Little Jess'	140mm	0.4m	0.4m	10 per sqm	N
DM	Plumegrass	Dichelachne micrantha	140mm	0.5 - 1m	0.3m	10 per sqm	N
DR	Kidney Weed	Dichondra repens	140mm	0.15m	2m	10 per sqm	N
FN	Knobby Club Rush	Ficinia nodosa	140mm	0.6 - 1m	0.6 - 1m	4 per sqm	N
GH	Ivy Goodenia	Goodenia hederacea	140mm	0.2-0.8m	0.5 - 1m	4 per sqm	N
HV	False sarsaparilla	Hardenbergia violacea	140mm	0.6 - 1m	2 - 4m	1 per sqm	N
LE	Liriope evergreen giant	Liriope muscari 'evergreen giant'	140mm	0.6m	0.6m	6 per sqm	E
LF	Wattle mat-rush	Lomandra filiformis	140mm	0.3 - 0.6m	0.3m	8 per sqm	N
LHT	Tropic Cascade	Lomandra hystrix 'Tropic Cascade'	140mm	0.6m	0.6m	6 per sqm	N
LLL	Mat rush	Lomandra longifolia confertifolia 'Lime Tuff'	140mm	0.6m	0.6m	4 per sqm	N
LT	Mat rush	Lomandra longifolia 'Tanika'	140mm	0.5m	0.6m	6 per sqm	N
MPY	Creeping Boobialla	Myoporum parvifolium 'Yareena'	140mm	0.1m	1m	2 per sqm	N
MS	Weeping grass	Microlaena stipoides	140mm	0.3m	0.3m	10 per sqm	N
PP	Spur flower	Plectranthus parviflorus	140mm	0.5m	0.4m	6 per sqm	N

TYPICAL PEDESTRIAN LINK PLANTING :
Shrubs:
- CP
- DE
- DV
Groundcovers:
- DL
- DM
- DR
- GH
- HV
- LT
- LE
- PP

Potential tree plantings along interface between Creekside Street and Creekside Park, indicative only, subject to separate DA


Potential tree plantings along interface between Creekside Street and Creekside Park, indicative only, subject to separate DA

TYPICAL END GARDEN PLANTING (EDGE STREET):
Shrubs:
- CBJ
- CP
- DV
Groundcovers:
- DL
- GH
- LE
- LT

TYPICAL TREE BLISTERS PLANTING (EDGE STREET):
Groundcovers:
- DLJ
- LE

TYPICAL TREE BLISTERS PLANTING (EDGE STREET):
Groundcovers:
- DLJ
- LE

TYPICAL END GARDEN PLANTING (EDGE STREET):
Shrubs:

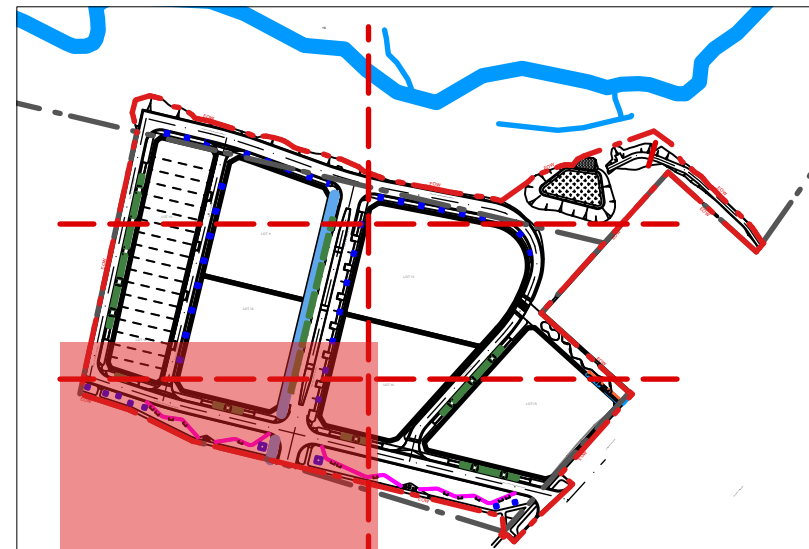


Legend

- Soil cells
- Garden bed (refer Planting Schedule for planting species)
- Mass planting bed (refer Planting Schedule for planting species)
- Swale / bio retention basin (refer Planting Schedule for planting species)
- Mulch
- Turf
- Existing vegetation to be protected
- Tree Protection Zone (TPZ)
- Existing Tree to be retained (no. of 36) Structural Root Zone (SRZ)
- Tree ID refer Tree Assessment Report
- Tree to be removed (no. of 158)
- Tree ID refer Tree Assessment Report
- Tree to be removed under DA1851/2024/DA-DEM (no. of 14) - excluding from this DA
- Tree ID refer Tree Assessment Report
- Tree ID refer Planting Schedule for planting species
- Proposed evergreen tree
- Tree ID refer Planting Schedule for planting species
- Proposed deciduous tree

Glenfield - Stage 1 DA Planting Schedule - General							
ID	Common Name	Botanical Name	Size	Mature Height	Mature Spread	Spacing	Native
Trees							
TAC	Smooth-barked Apple	Angophora costata	45Litre	15 - 30m	6 - 10m	as shown	N
TBA	Blueberry Ash	Elaeocarpus reticulatus 'Prima Donna'	45Litre	6 - 8m	3.5 - 6m	as shown	N
TBAi	Illawarra Flame Tree	Brachychiton acerifolius	45Litre	8m	8m	as shown	N
TCA	Tuckeroo	Cupaniopsis anacardioides	45Litre	6 - 10m	5 - 8m	as shown	N
TCM	Spotted Gum	Corymbia maculata	45Litre	25 - 30m	6 - 10m	as shown	N
TECs	Red Ironbark	Eucalyptus sideroxylon	45Litre	15m	6 - 10m	as shown	N
TEM	Grey Box	Eucalyptus moluccana	45Litre	15 - 20m	6 - 10m	as shown	N
TEP	Grey Gum	Eucalyptus punctata	45Litre	10 - 35m	4 - 10m	as shown	N
TET	Forest Red Gum	Eucalyptus tereticornis	45Litre	over 30m	6 - 10m	as shown	N
TFA	Crows Ash	Flindersia australis	45Litre	10 - 20m	4 - 8m	as shown	N
TFR	Port Jackson Fig, Rusty Fig	Ficus rubiginosa	400Litre	5 - 10m	10 - 15m	as shown	N
TLC	Brush Box	Lophostemon confertus	45Litre	15 - 20m	8 - 10m	as shown	N
TSP	Magenta Lillypilly	Syzygium paniculatum	45Litre	5 - 10m	6 - 8m	as shown	N
TTL	Water Gum	Tristanopsis laurina 'Luscious'	45Litre	6 - 8m	3.5 - 6m	as shown	N
Shrubs							
BBC	Dwarf hairpin banksia	Banksia spinulosa 'Birthday Candles'	200mm	0.5m	1m	2 per sqm	N
BS	Blackthorn	Bursaria spinosa	200mm	4m	3m	1 per sqm	N
CBJ	Bottlebrush better john	Callistemon viminalis 'Better John'	200mm	0.6 - 1m	0.6 - 0.9m	3 per sqm	N
CP	Swamp Lily	Crinum pedunculatum	200mm	1.5m	1.5m	1 per sqm	N
DE	Gymea lily	Doryanthes excelsa	200mm	1.5m	1.5m	1 per sqm	N
DV	Hopbush	Dodonaea viscosa	200mm	2-4m	1-2m	1 per sqm	N
IA	Australian Indigo	Indigofera australis	200mm	2m	2m	1 per sqm	N
MT	Honey Myrtle	Maleuca thymifolia	200mm	1.2m	2m	1 per sqm	N
Ground covers							
CX	Tall sedge	Carex appressa	140mm	0.5 - 1m	0.5 - 1m	5 per sqm	N
DL	Blue flax lily	Dianella longifolia	140mm	0.8 - 1m	0.5 - 1m	4 per sqm	N
DLJ	Little Jess	Dianella 'Little Jess'	140mm	0.4m	0.4m	10 per sqm	N
DM	Plumegrass	Dichelachne micrantha	140mm	0.5 - 1m	0.3m	10 per sqm	N
DR	Kidney Weed	Dichondra repens	140mm	0.15m	2m	10 per sqm	N
FN	Knobby Club Rush	Ficinia nodosa	140mm	0.6 - 1m	0.6 - 1m	4 per sqm	N
GH	Ivy Goodenia	Goodenia hederacea	140mm	0.2-0.8m	0.5 - 1m	4 per sqm	N
HV	False sarsaparilla	Hardenbergia violacea	140mm	0.6 - 1m	2 - 4m	1 per sqm	N
LE	Liriope evergreen giant	Liriope muscari 'evergreen giant'	140mm	0.6m	0.6m	8 per sqm	E
LF	Wattle mak-rush	Lomandra filiformis	140mm	0.3 - 0.6m	0.3m	8 per sqm	N
LHT	Tropic Cascade	Lomandra hystrix 'Tropic Cascade'	140mm	0.6m	0.6m	6 per sqm	N
LLL	Mat rush	Lomandra longifolia confertifolia 'Lime Tuft'	140mm	0.6m	0.6m	4 per sqm	N
LT	Mat rush	Lomandra longifolia 'Tanika'	140mm	0.5m	0.6m	6 per sqm	N
MPY	Creeping Boobialla	Myoporum parvifolium 'Yareena'	140mm	0.1m	1m	2 per sqm	N
MS	Weeping grass	Microlaena stipoides	140mm	0.3m	0.3m	10 per sqm	N
PP	Spur flower	Plectranthus parviflorus	140mm	0.5m	0.4m	6 per sqm	N



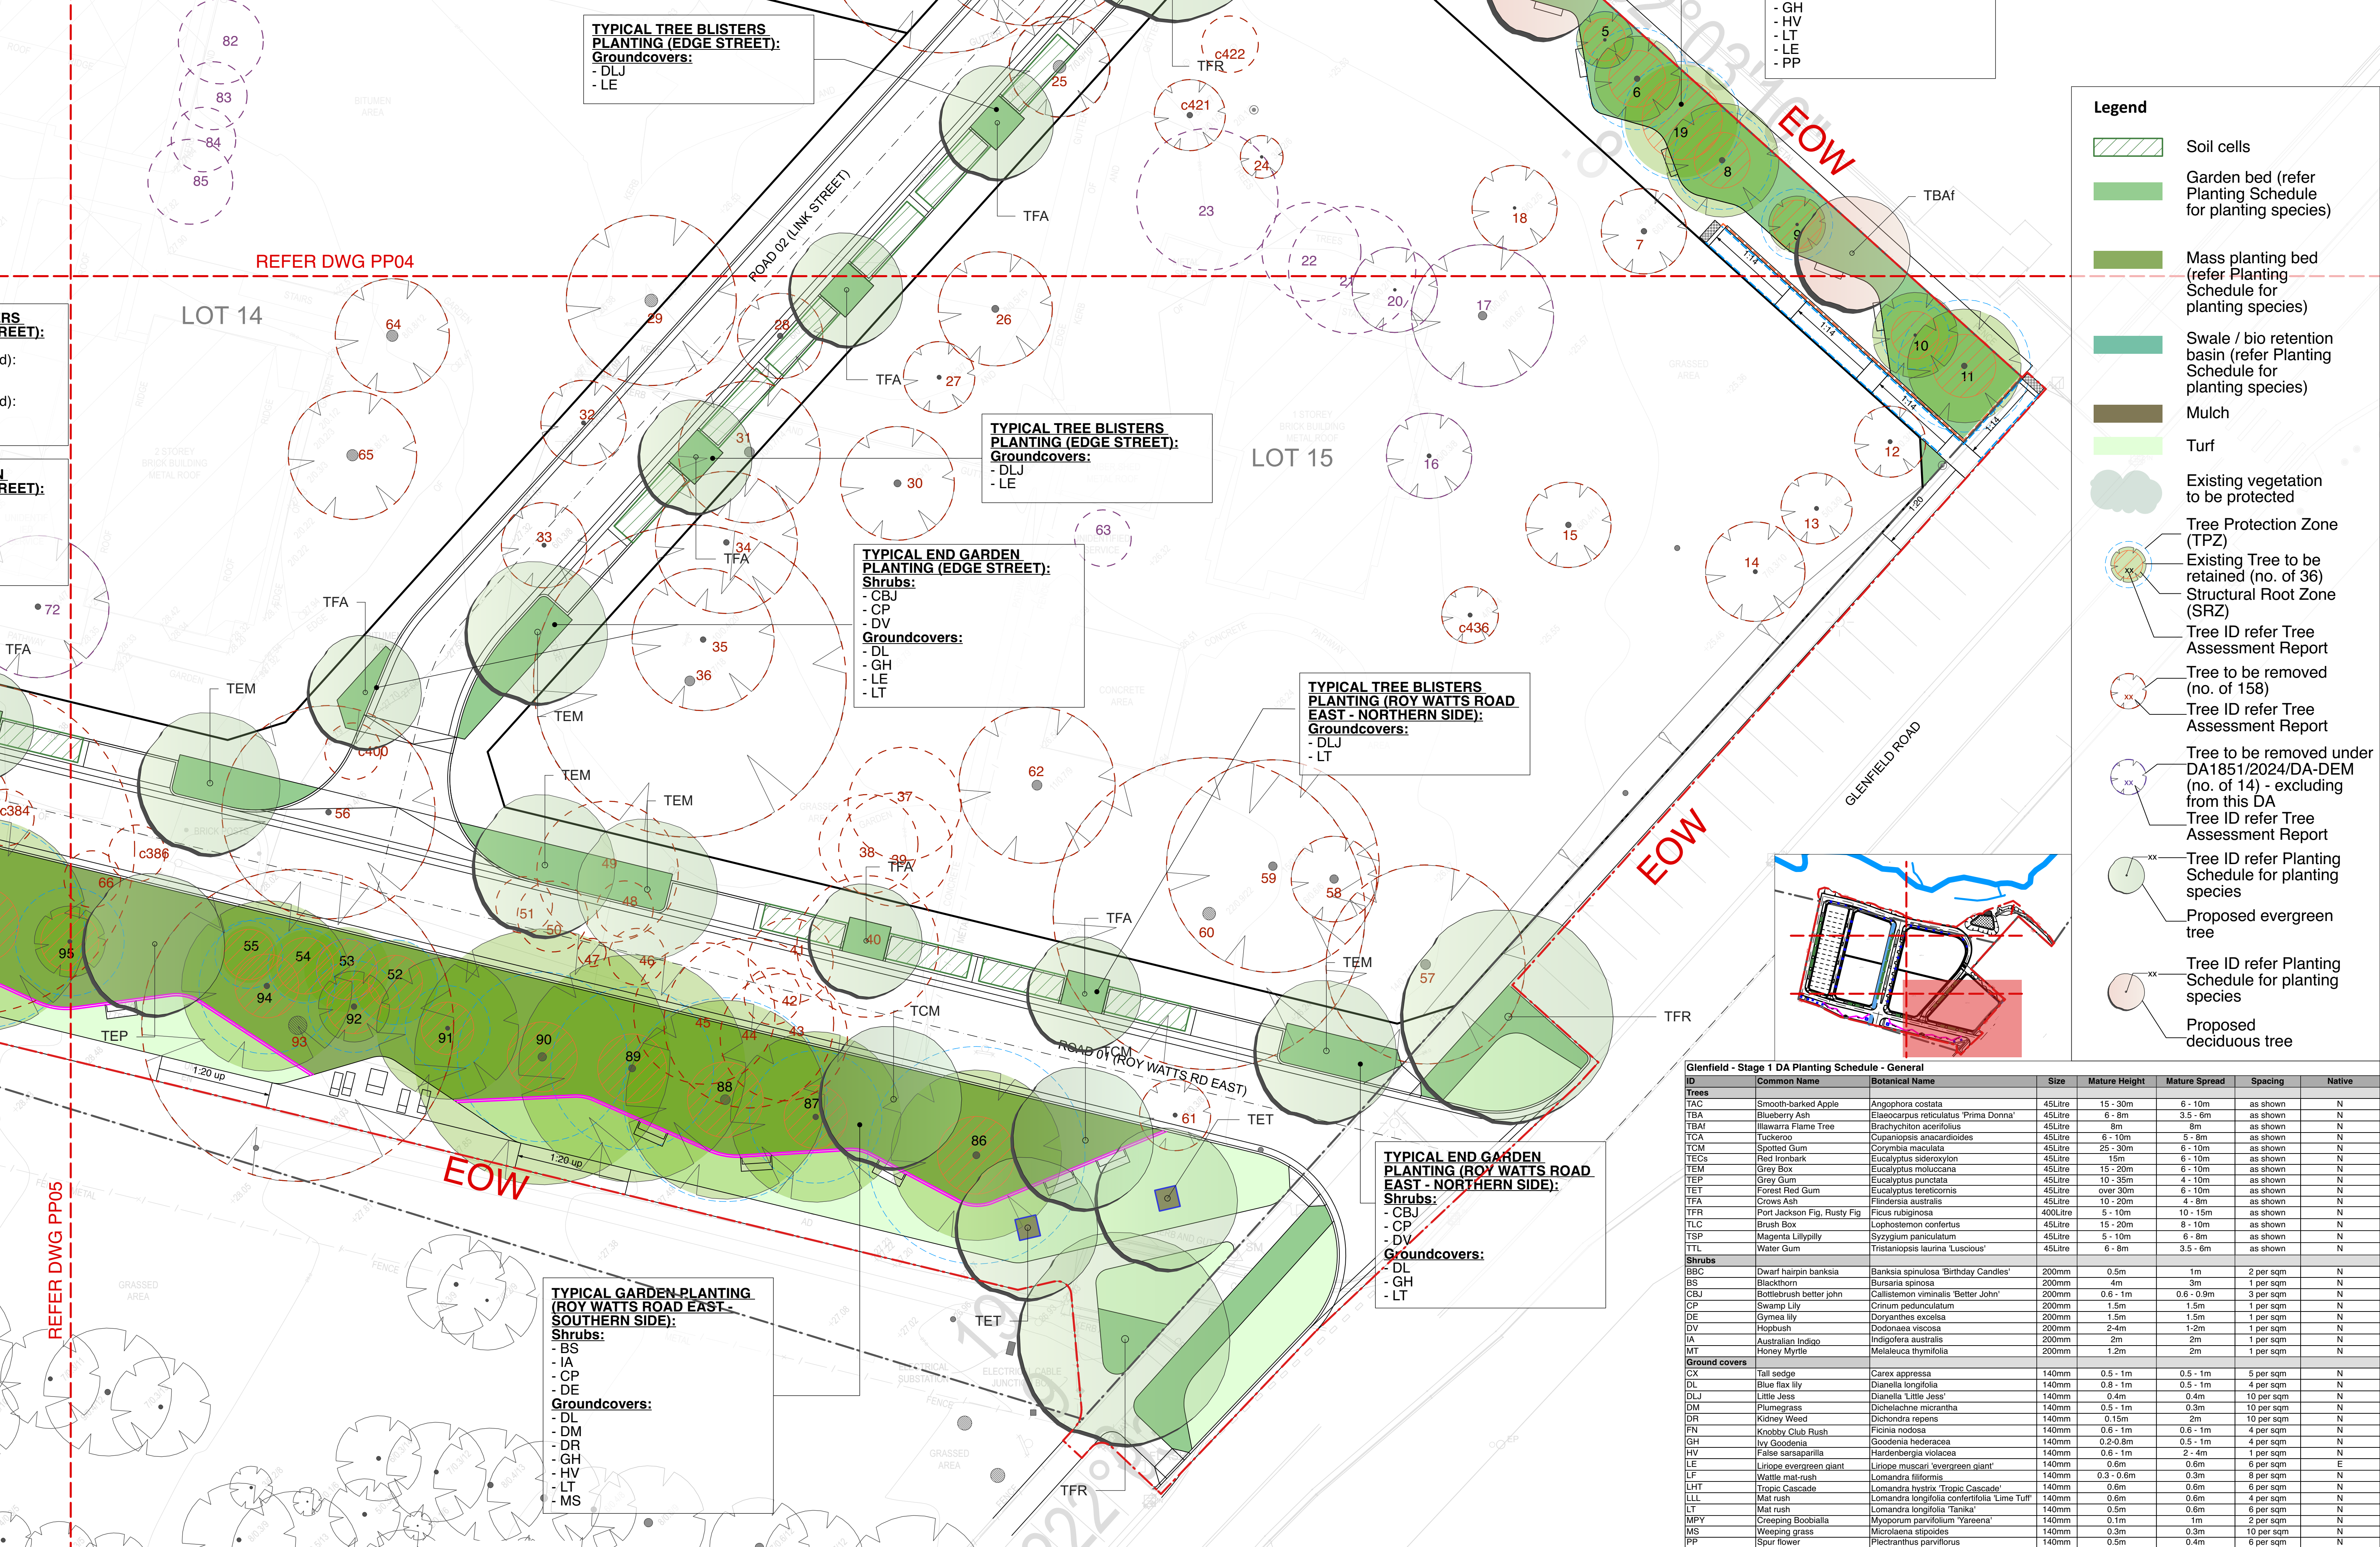

Legend

Soil cells

Garden bed (refer Planting Schedule for planting species)

Mass planting bed (refer Planting Schedule for planting species)

Swale / bio retention basin (refer Planting Schedule for planting species)

Mulch

Turf

Existing vegetation to be protected

Tree Protection Zone (TPZ)

Existing Tree to be retained (no. of 36)

Structural Root Zone (SRZ)

Tree ID refer Tree Assessment Report

Tree to be removed (no. of 158)

Tree ID refer Tree Assessment Report

Tree to be removed under DA1851/2024/DA-DEM (no. of 14) - excluding from this DA

Tree ID refer Tree Assessment Report


Tree ID refer Planting Schedule for planting species

Proposed evergreen tree


Tree ID refer Planting Schedule for planting species

Proposed deciduous tree


Glenfield - Stage 1 DA Planting Schedule - General							
ID	Common Name	Botanical Name	Size	Mature Height	Mature Spread	Spacing	Native
Trees							
TAC	Smooth-barked Apple	Angophora costata	45Litre	15 - 30m	6 - 10m	as shown	N
TBA	Blueberry Ash	Elaeocarpus reticulatus 'Prima Donna'	45Litre	6 - 8m	3.5 - 6m	as shown	N
TBAf	Illawarra Flame Tree	Brachychiton acerifolius	45Litre	8m	8m	as shown	N
TCA	Tuckeroo	Cupaniopsis anacardioides	45Litre	6 - 10m	5 - 8m	as shown	N
TCM	Spotted Gum	Corymbia maculata	45Litre	25 - 30m	6 - 10m	as shown	N
TECs	Red Ironbark	Eucalyptus sideroxylon	45Litre	15m	6 - 10m	as shown	N
TEM	Grey Box	Eucalyptus moluccana	45Litre	15 - 20m	6 - 10m	as shown	N
TEP	Grey Gum	Eucalyptus punctata	45Litre	10 - 35m	4 - 10m	as shown	N
TET	Forest Red Gum	Eucalyptus tereticornis	45Litre	over 30m	6 - 10m	as shown	N
TFA	Crows Ash	Flindersia australis	45Litre	10 - 20m	4 - 8m	as shown	N
TFR	Port Jackson Fig, Rusty Fig	Ficus rubiginosa	400Litre	5 - 10m	10 - 15m	as shown	N
TLC	Brush Box	Lophostemon confertus	45Litre	15 - 20m	8 - 10m	as shown	N
TSP	Magenta Lillypillly	Syzygium paniculatum	45Litre	5 - 10m	6 - 8m	as shown	N
TTL	Water Gum	Tristaniaopsis laurina 'Luscious'	45Litre	6 - 8m	3.5 - 6m	as shown	N
Shrubs							
BBC	Dwarf hairpin banksia	Banksia spinulosa 'Birthday Candles'	200mm	0.5m	1m	2 per sqm	N
BS	Blackthorn	Bursaria spinosa	200mm	4m	3m	1 per sqm	N
CBJ	Bottlebrush better john	Callistemon viminalis 'Better John'	200mm	0.6 - 1m	0.6 - 0.9m	3 per sqm	N
CP	Swamp Lily	Crinum pedunculatum	200mm	1.5m	1.5m	1 per sqm	N
DE	Gymea lily	Doranthus excelsa	200mm	1.5m	1.5m	1 per sqm	N
DV	Hopbush	Dodonaea viscosa	200mm	2-4m	1-2m	1 per sqm	N
IA	Australian Indigo	Indigofera australis	200mm	2m	2m	1 per sqm	N
MT	Honey Myrtle	Malaleuca thymifolia	200mm	1.2m	2m	1 per sqm	N
Ground covers							
CX	Tall sedge	Carex appressa	140mm	0.5 - 1m	0.5 - 1m	5 per sqm	N
DL	Blue flax lily	Dianella longifolia	140mm	0.8 - 1m	0.5 - 1m	4 per sqm	N
DLJ	Little Jess	Dianella 'Little Jess'	140mm	0.4m	0.4m	10 per sqm	N
DM	Plumegrass	Dichelachne micrantha	140mm	0.5 - 1m	0.3m	10 per sqm	N
DR	Kidney Weed	Dichondra repens	140mm	0.15m	2m	10 per sqm	N
FN	Knobby Club Rush	Ficinia nodosa	140mm	0.6 - 1m	0.6 - 1m	4 per sqm	N
GH	Ivy Goodenia	Goodenia hederacea	140mm	0.2-0.8m	0.5 - 1m	4 per sqm	N
HV	False sarsaparilla	Hardenbergia violacea	140mm	0.6 - 1m	2 - 4m	1 per sqm	N
LE	Liriope evergreen giant	Liriope muscari 'evergreen giant'	140mm	0.6m	0.6m	6 per sqm	E
LF	Wattle rail-rush	Lomandra filiformis	140mm	0.3 - 0.6m	0.3m	8 per sqm	N
LHT	Tropic Cascade	Lomandra hystrix 'Tropic Cascade'	140mm	0.6m	0.6m	6 per sqm	N
LLL	Mat rush	Lomandra longifolia confertifolia 'Lime Tuff'	140mm	0.6m	0.6m	4 per sqm	N
LT	Mat rush	Lomandra longifolia 'Tanika'	140mm	0.5m	0.6m	6 per sqm	N
MPY	Creeping Boobialla	Myoporum parvifolium 'Yareena'	140mm	0.1m	1m	2 per sqm	N
MS	Weeping grass	Microlaena stipoides	140mm	0.3m	0.3m	10 per sqm	N
PP	Spur flower	Plectranthus parviflorus	140mm	0.5m	0.4m	6 per sqm	N

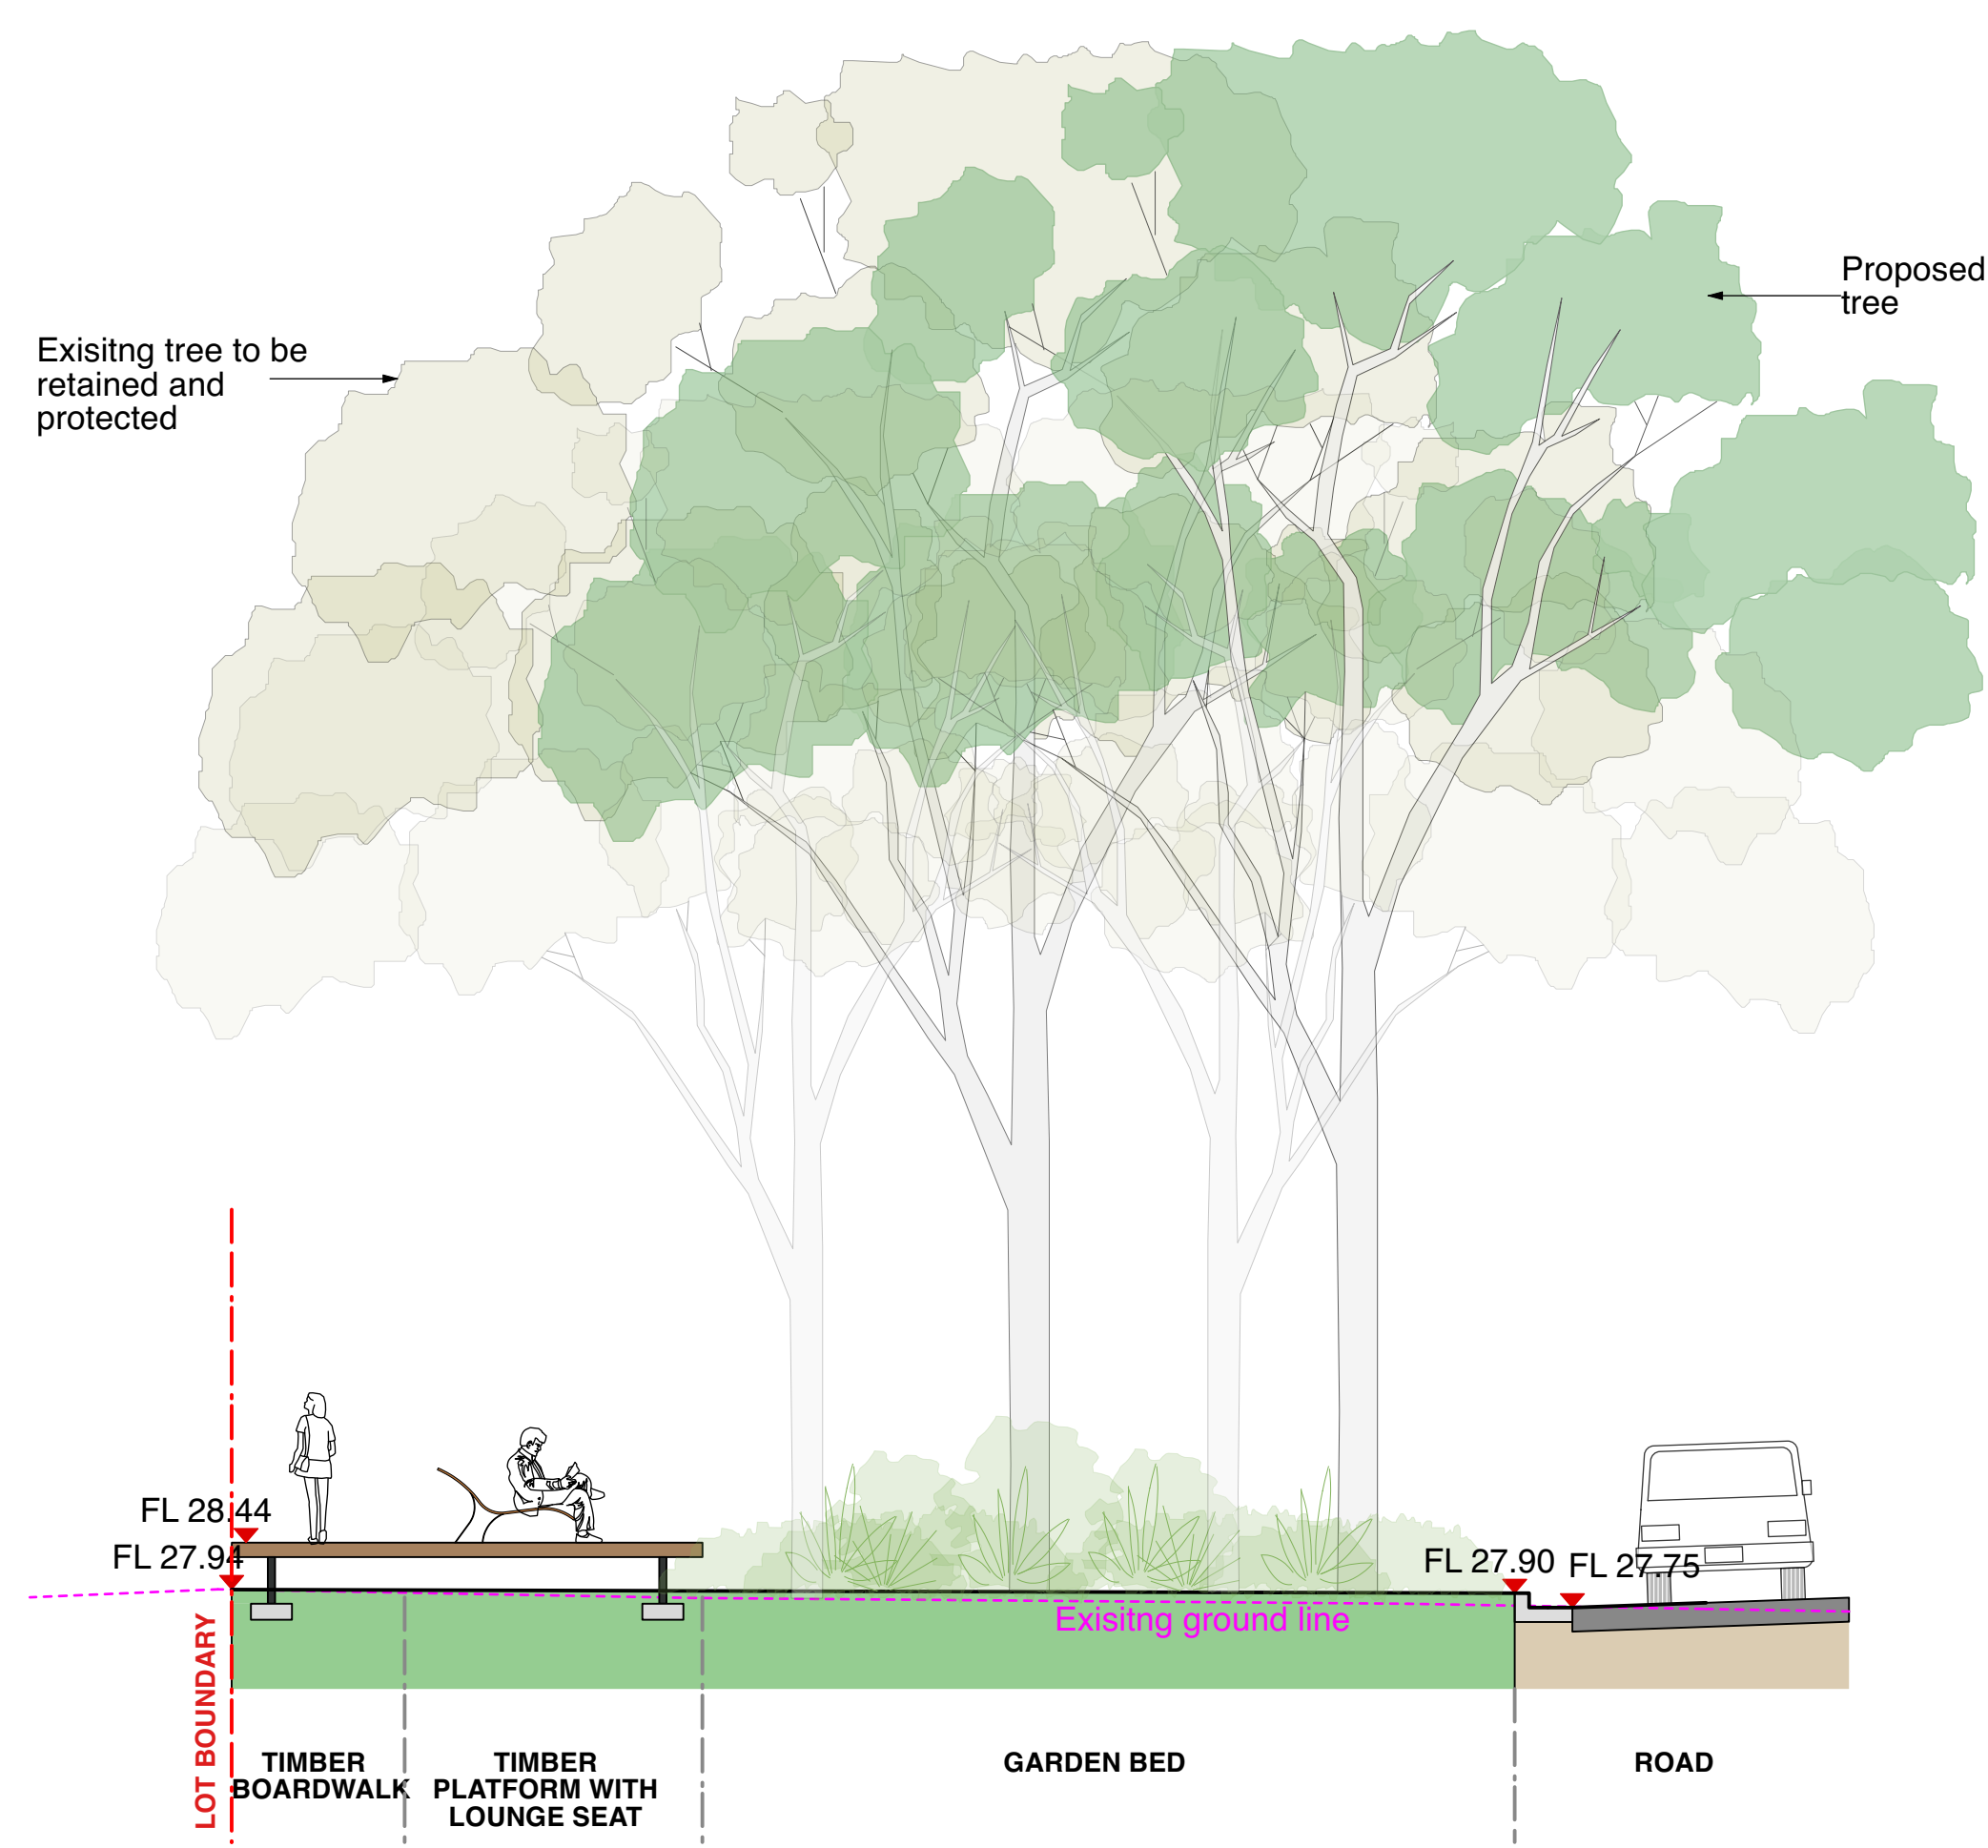


Section 1-1

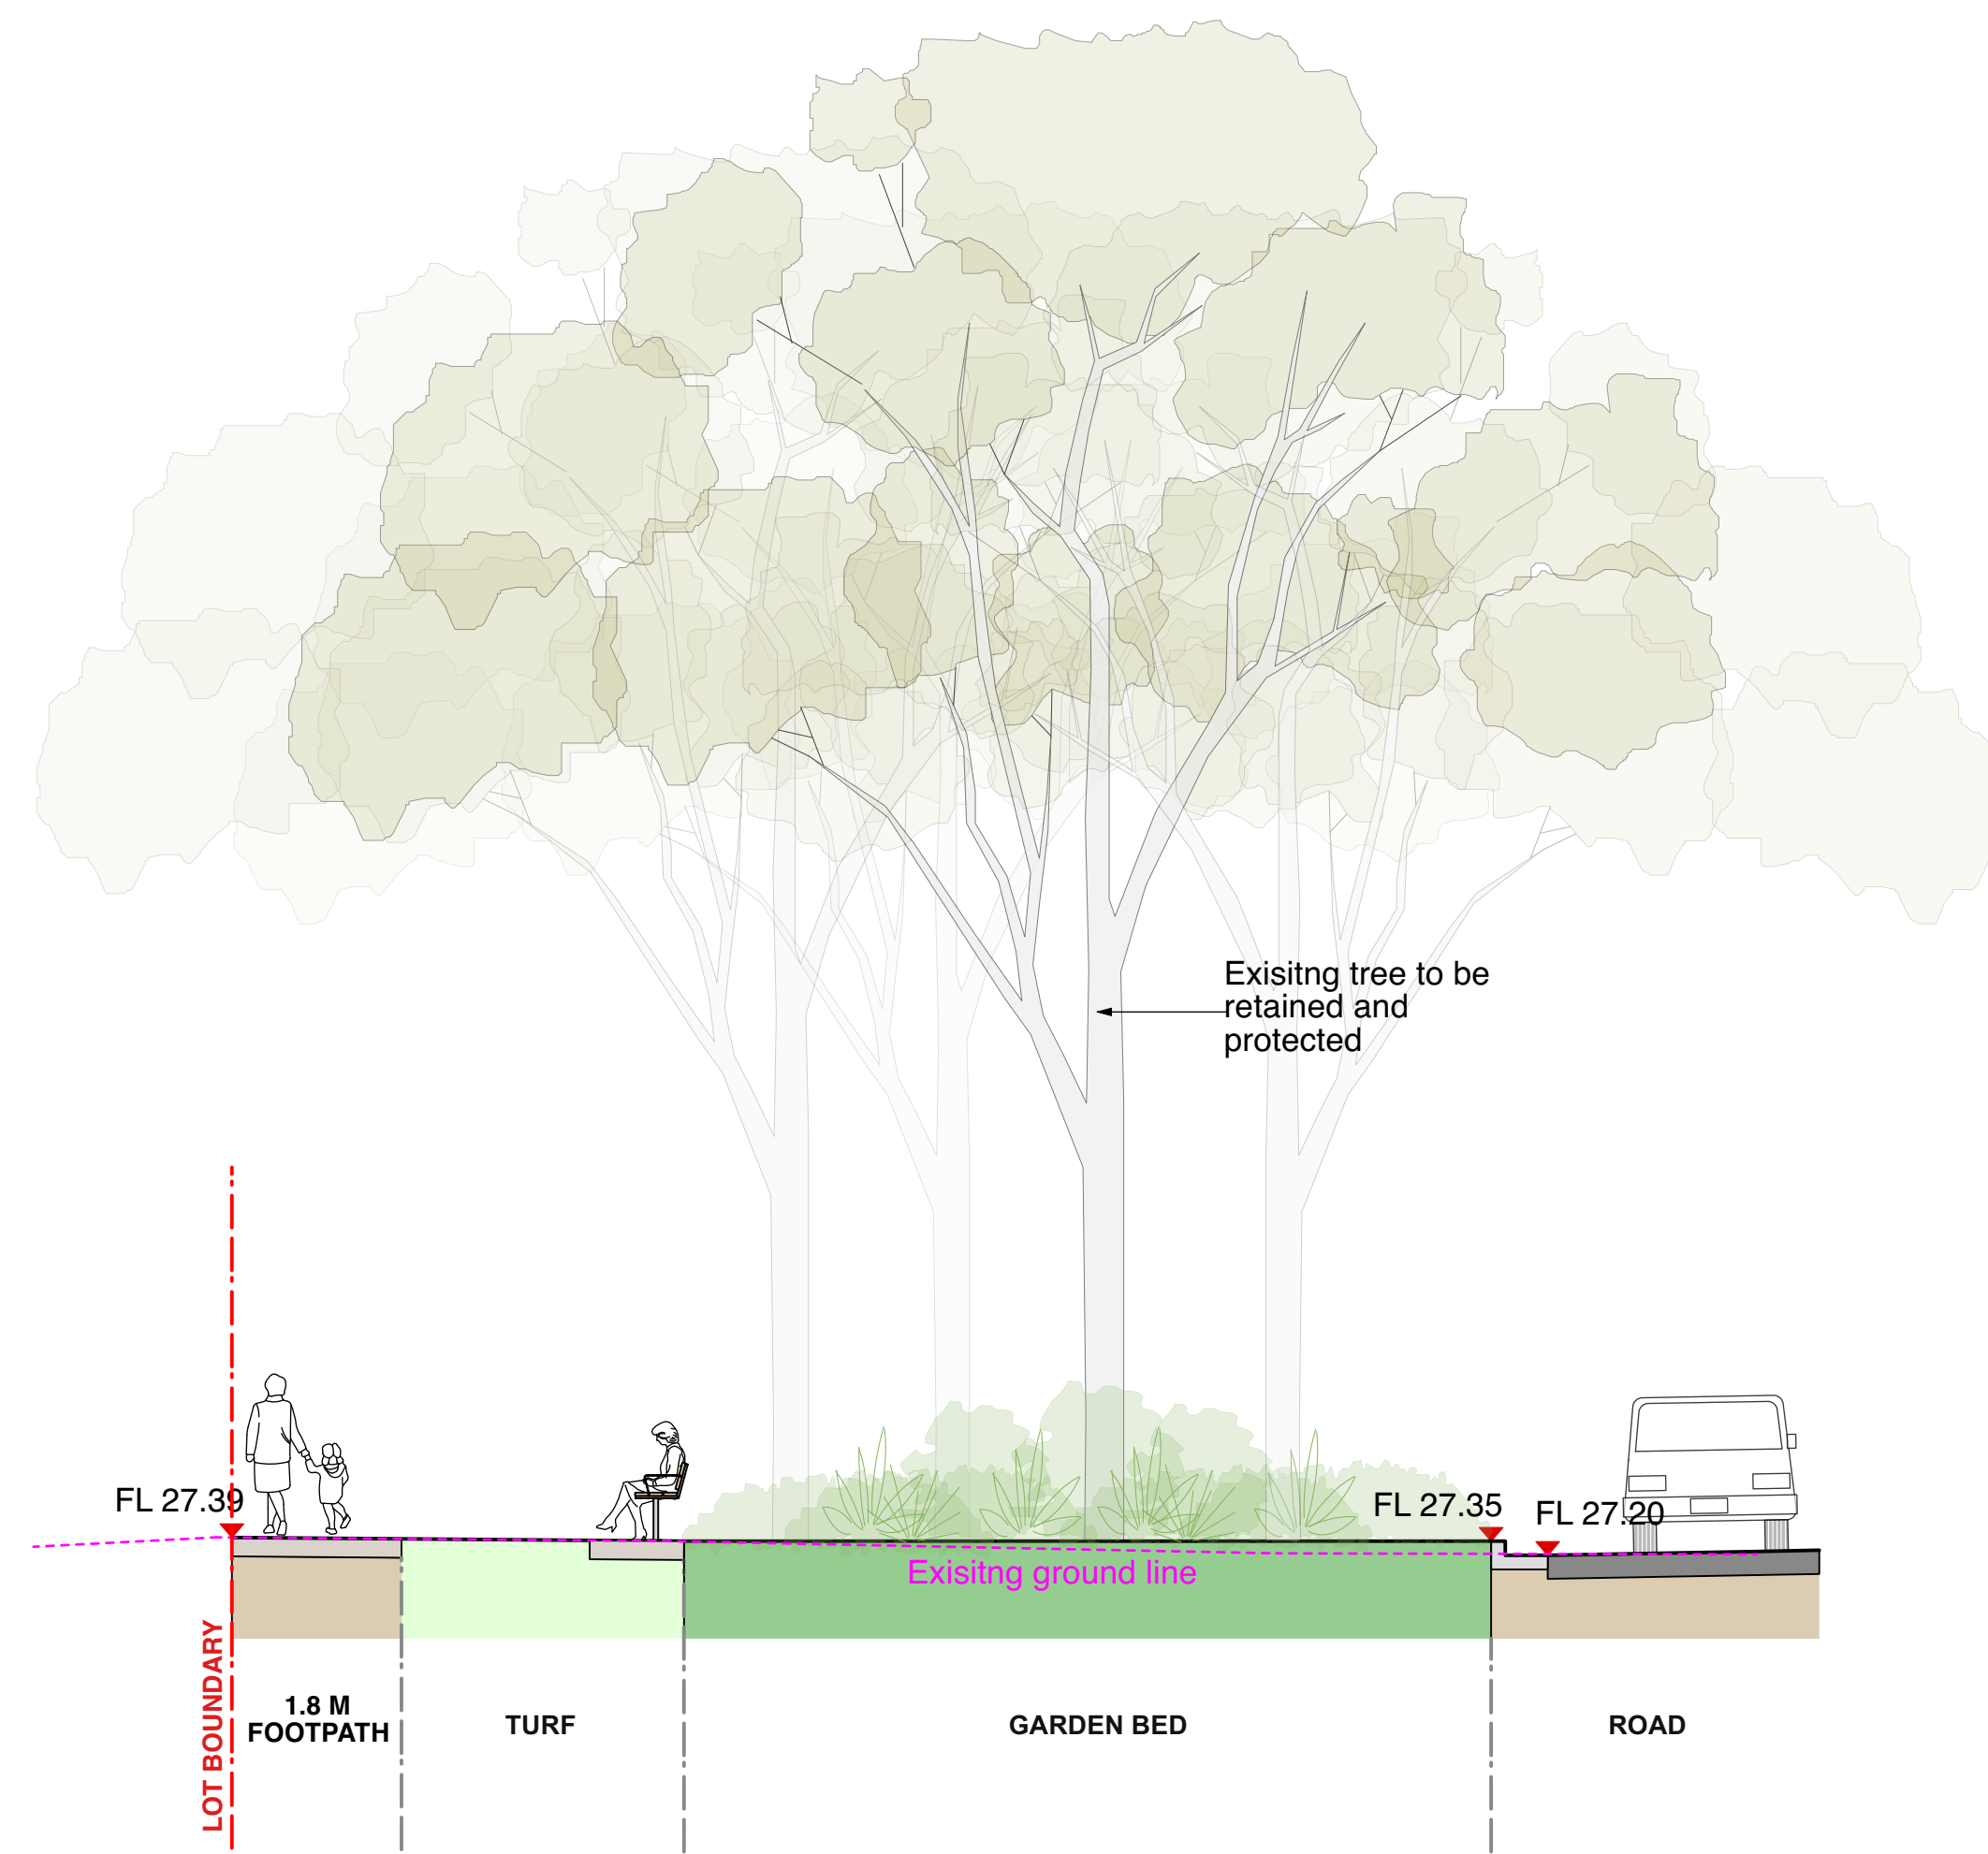




Section 2-2

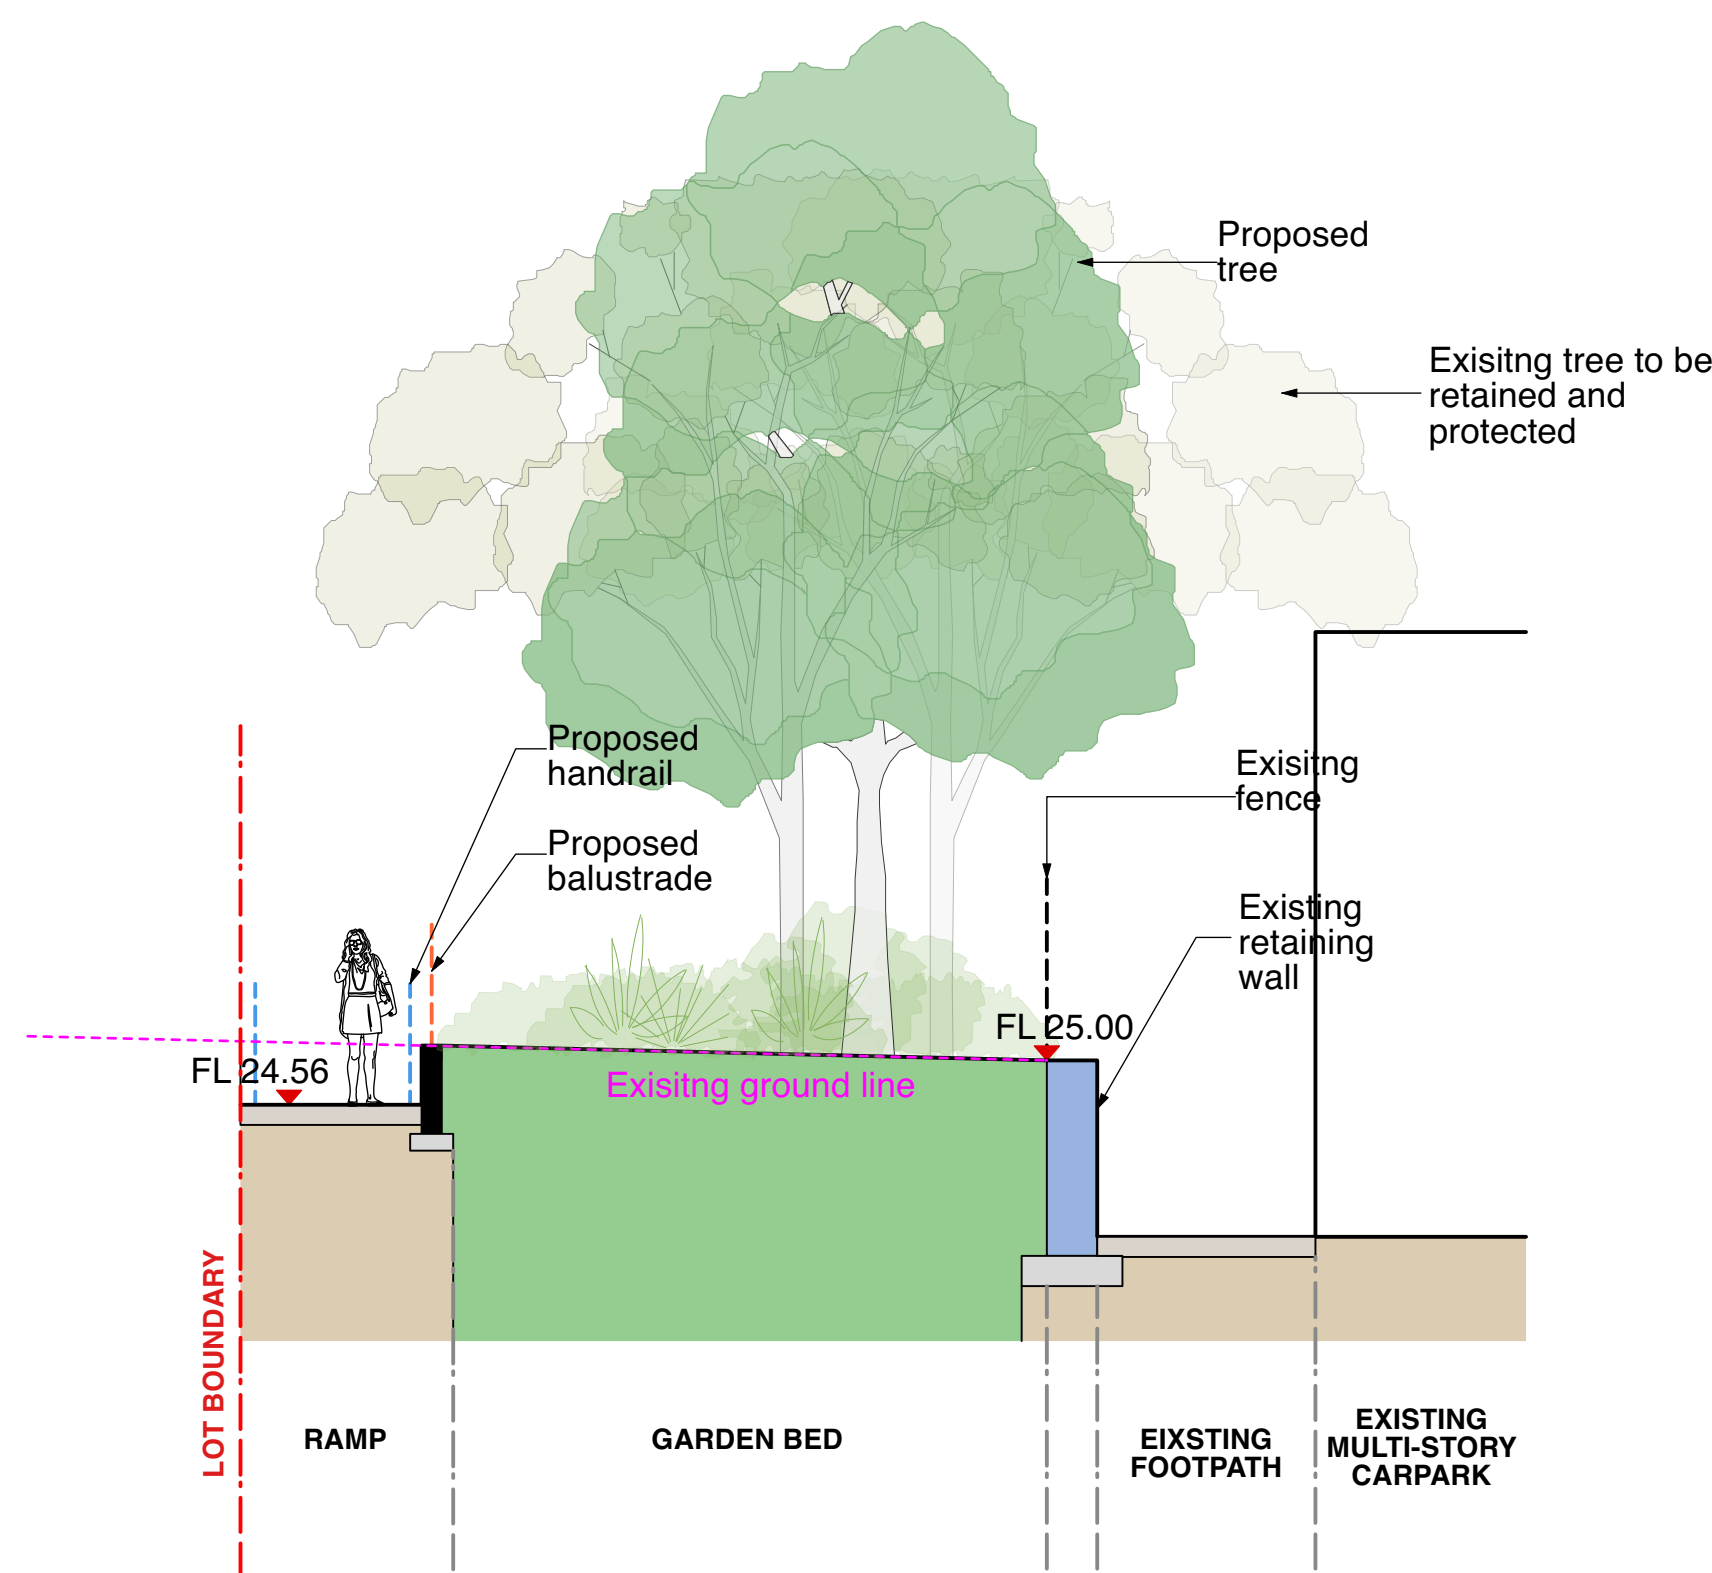

Section 3-3


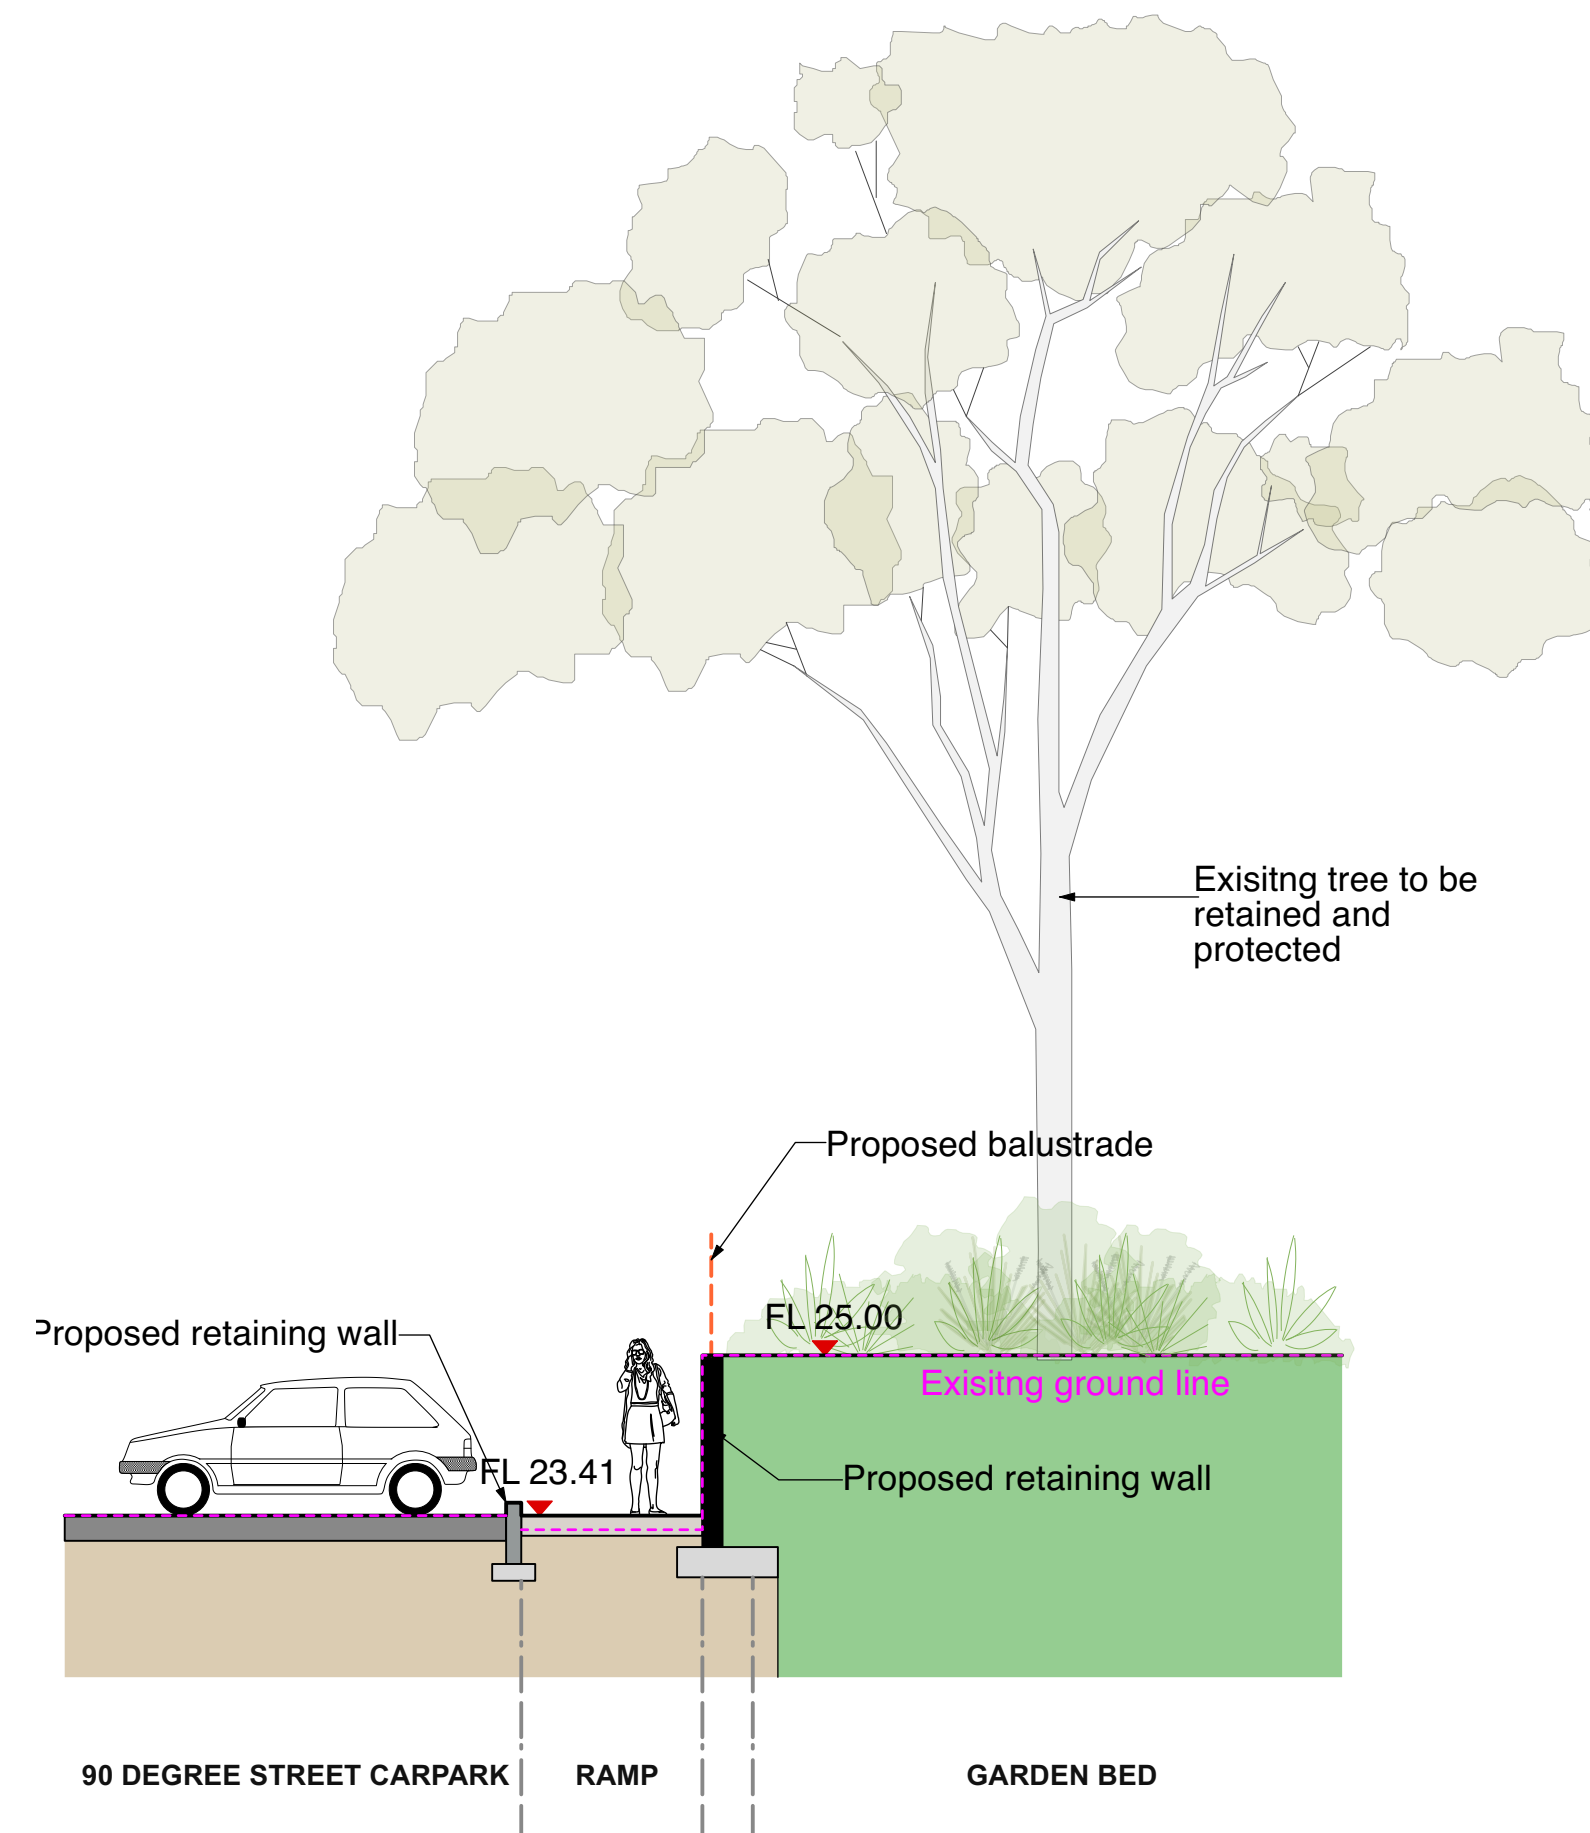


Section 4-4

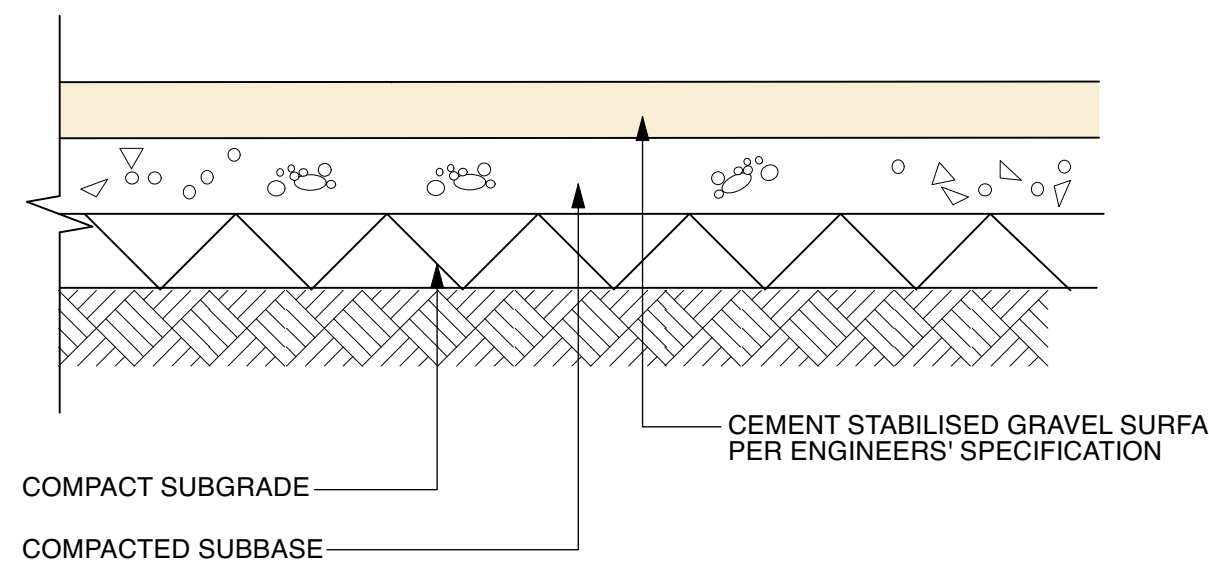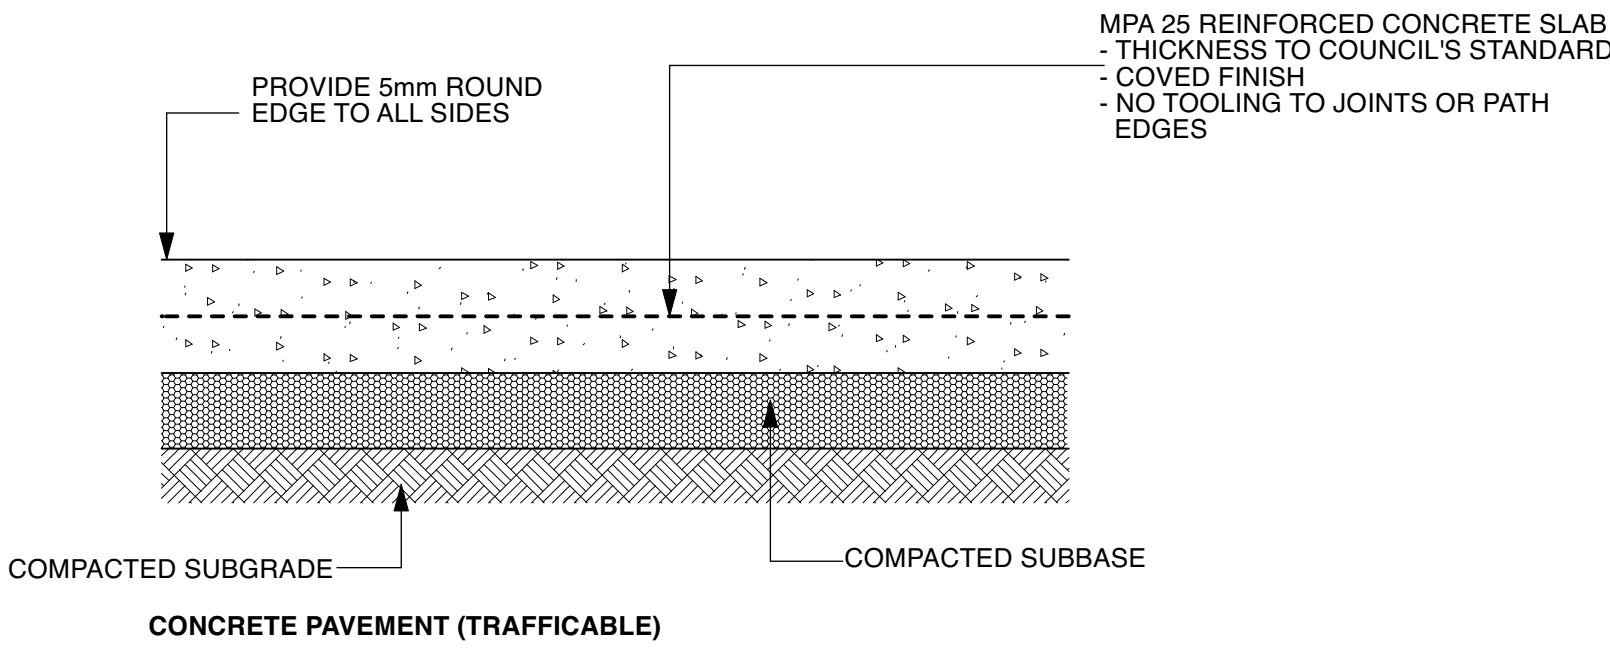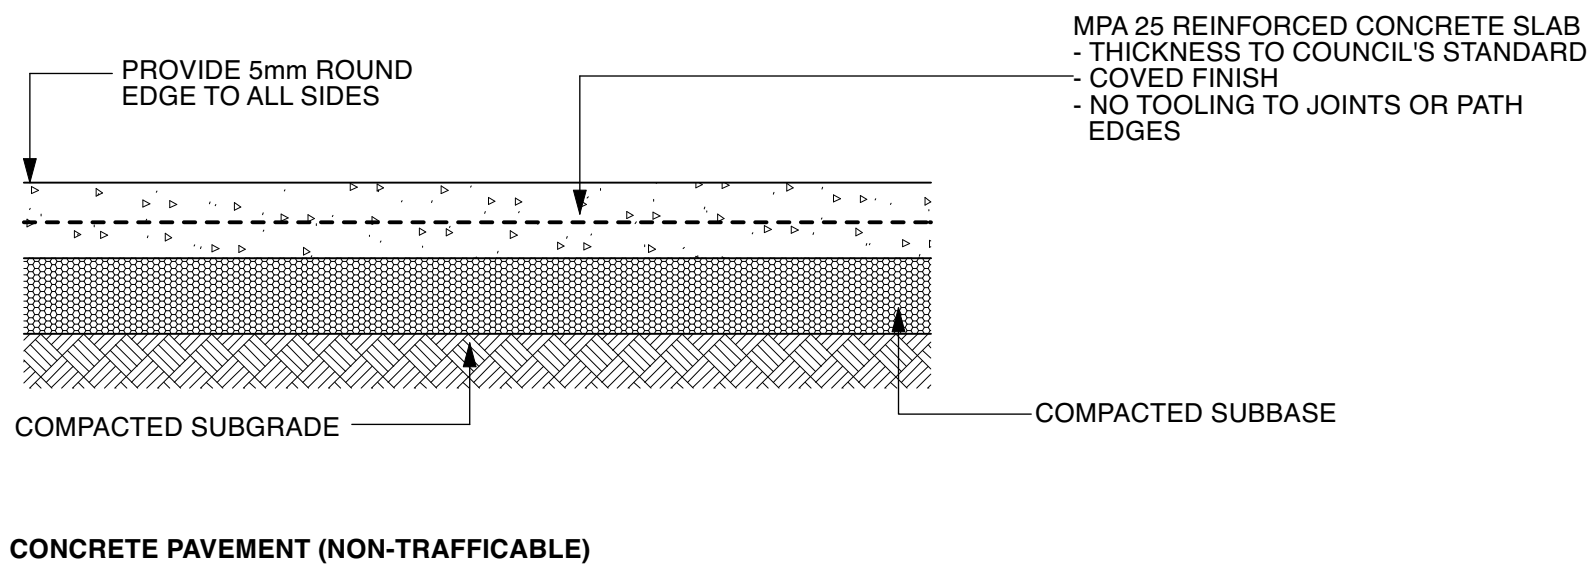


1 Concrete Pavement (Trafficable / Non-trafficable)
1:10

2 Stablised Gravel Pavement
1:10

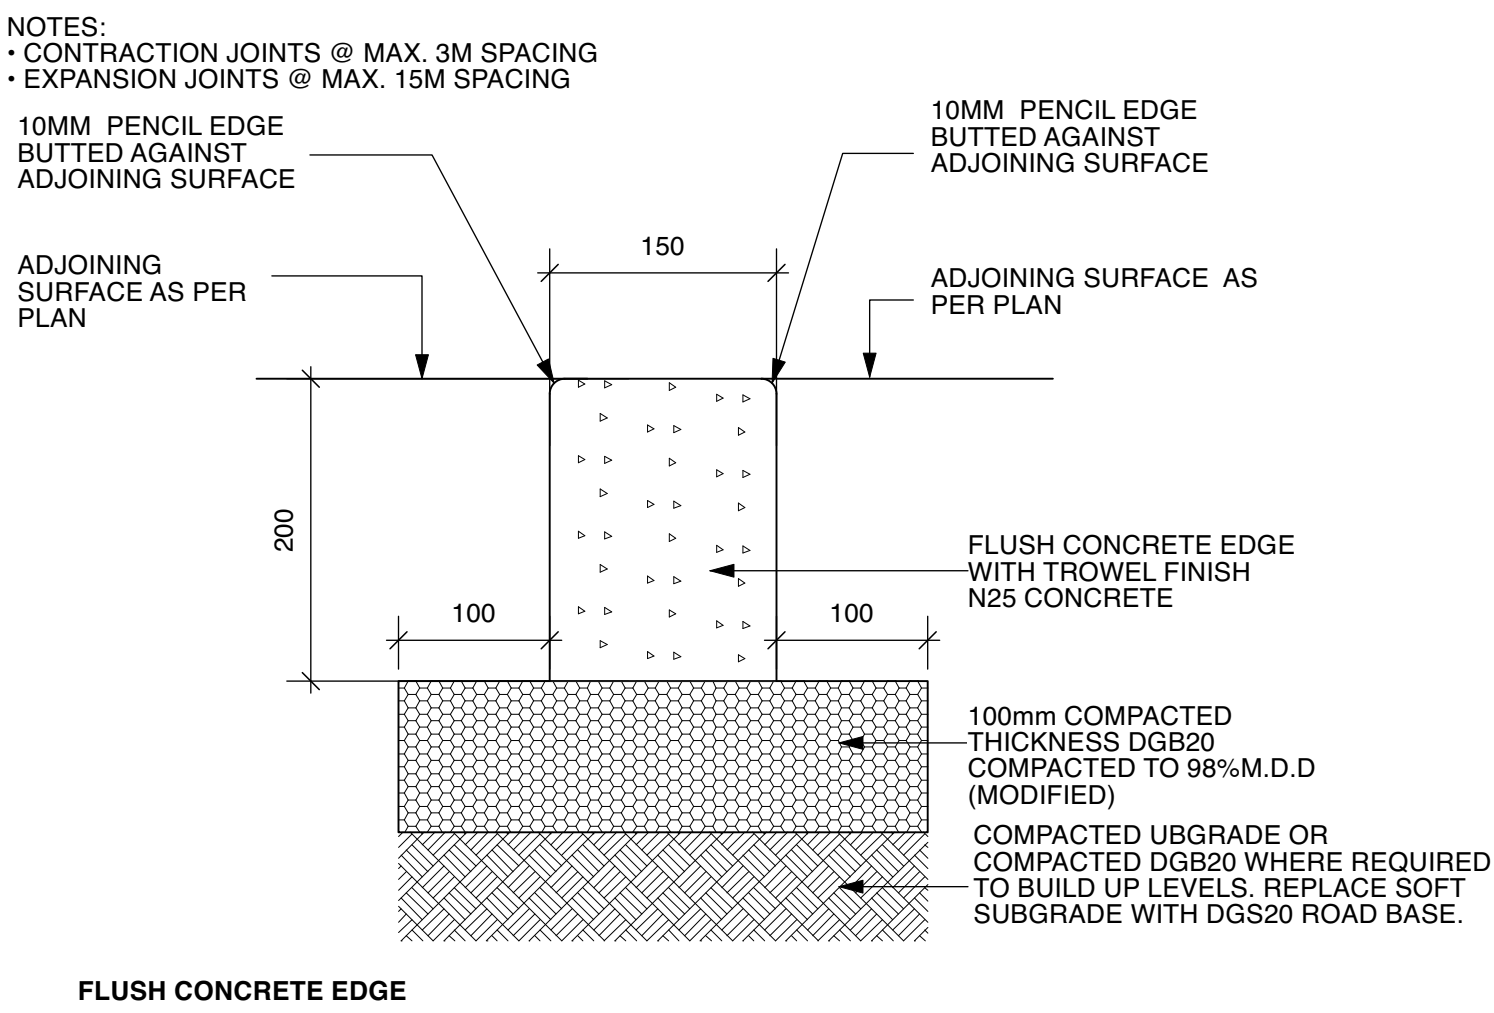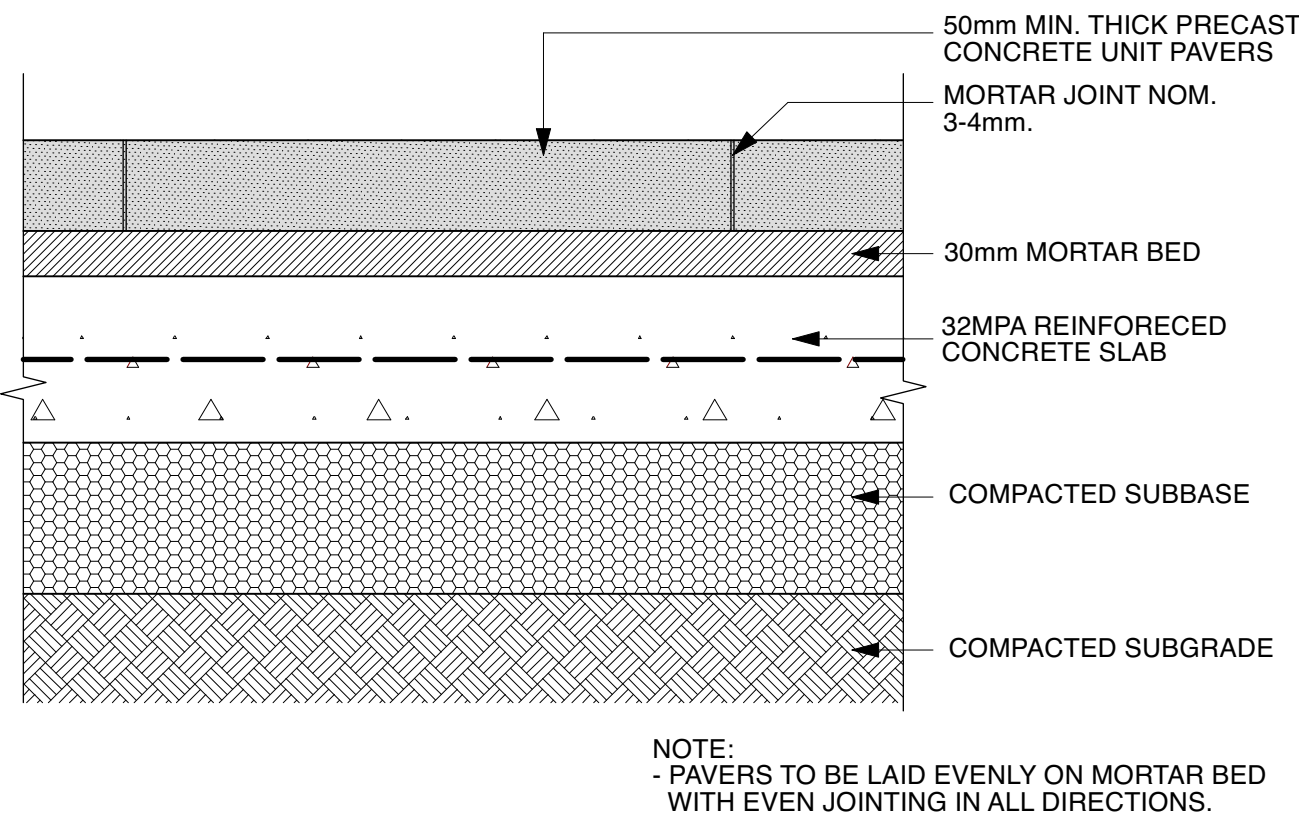


4 Concrete Flush Kerb
1:5

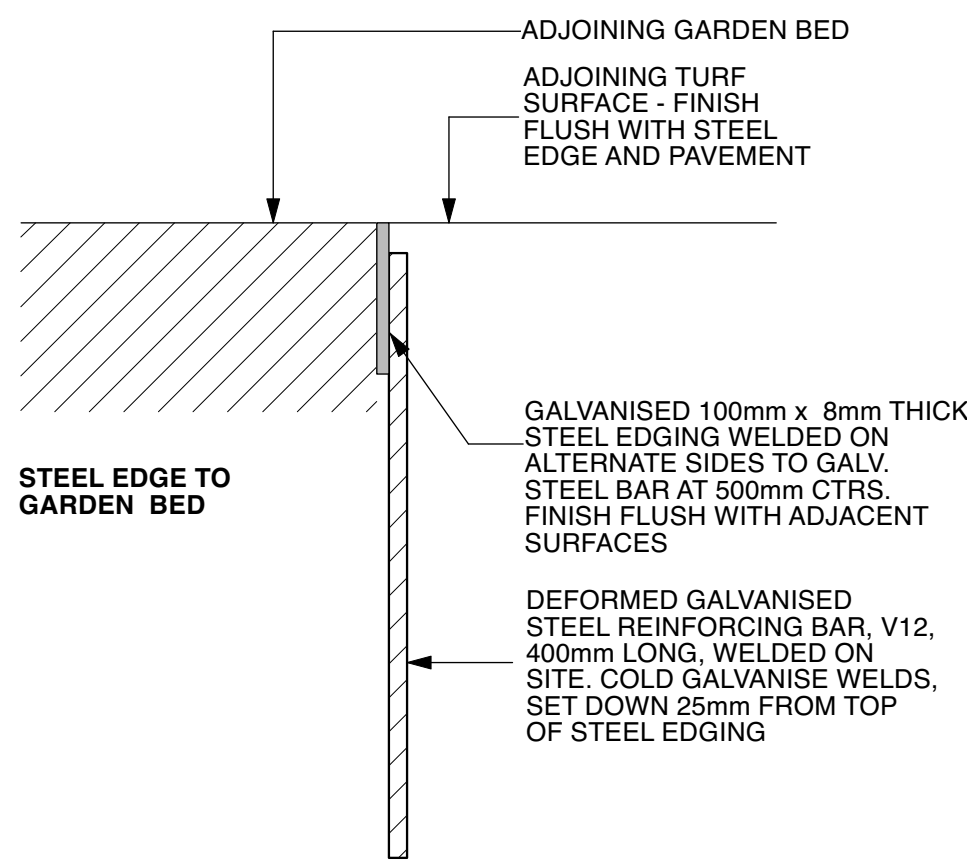


5 Steel Edge
1:5




3 Concrete Unit Pavement
1:5

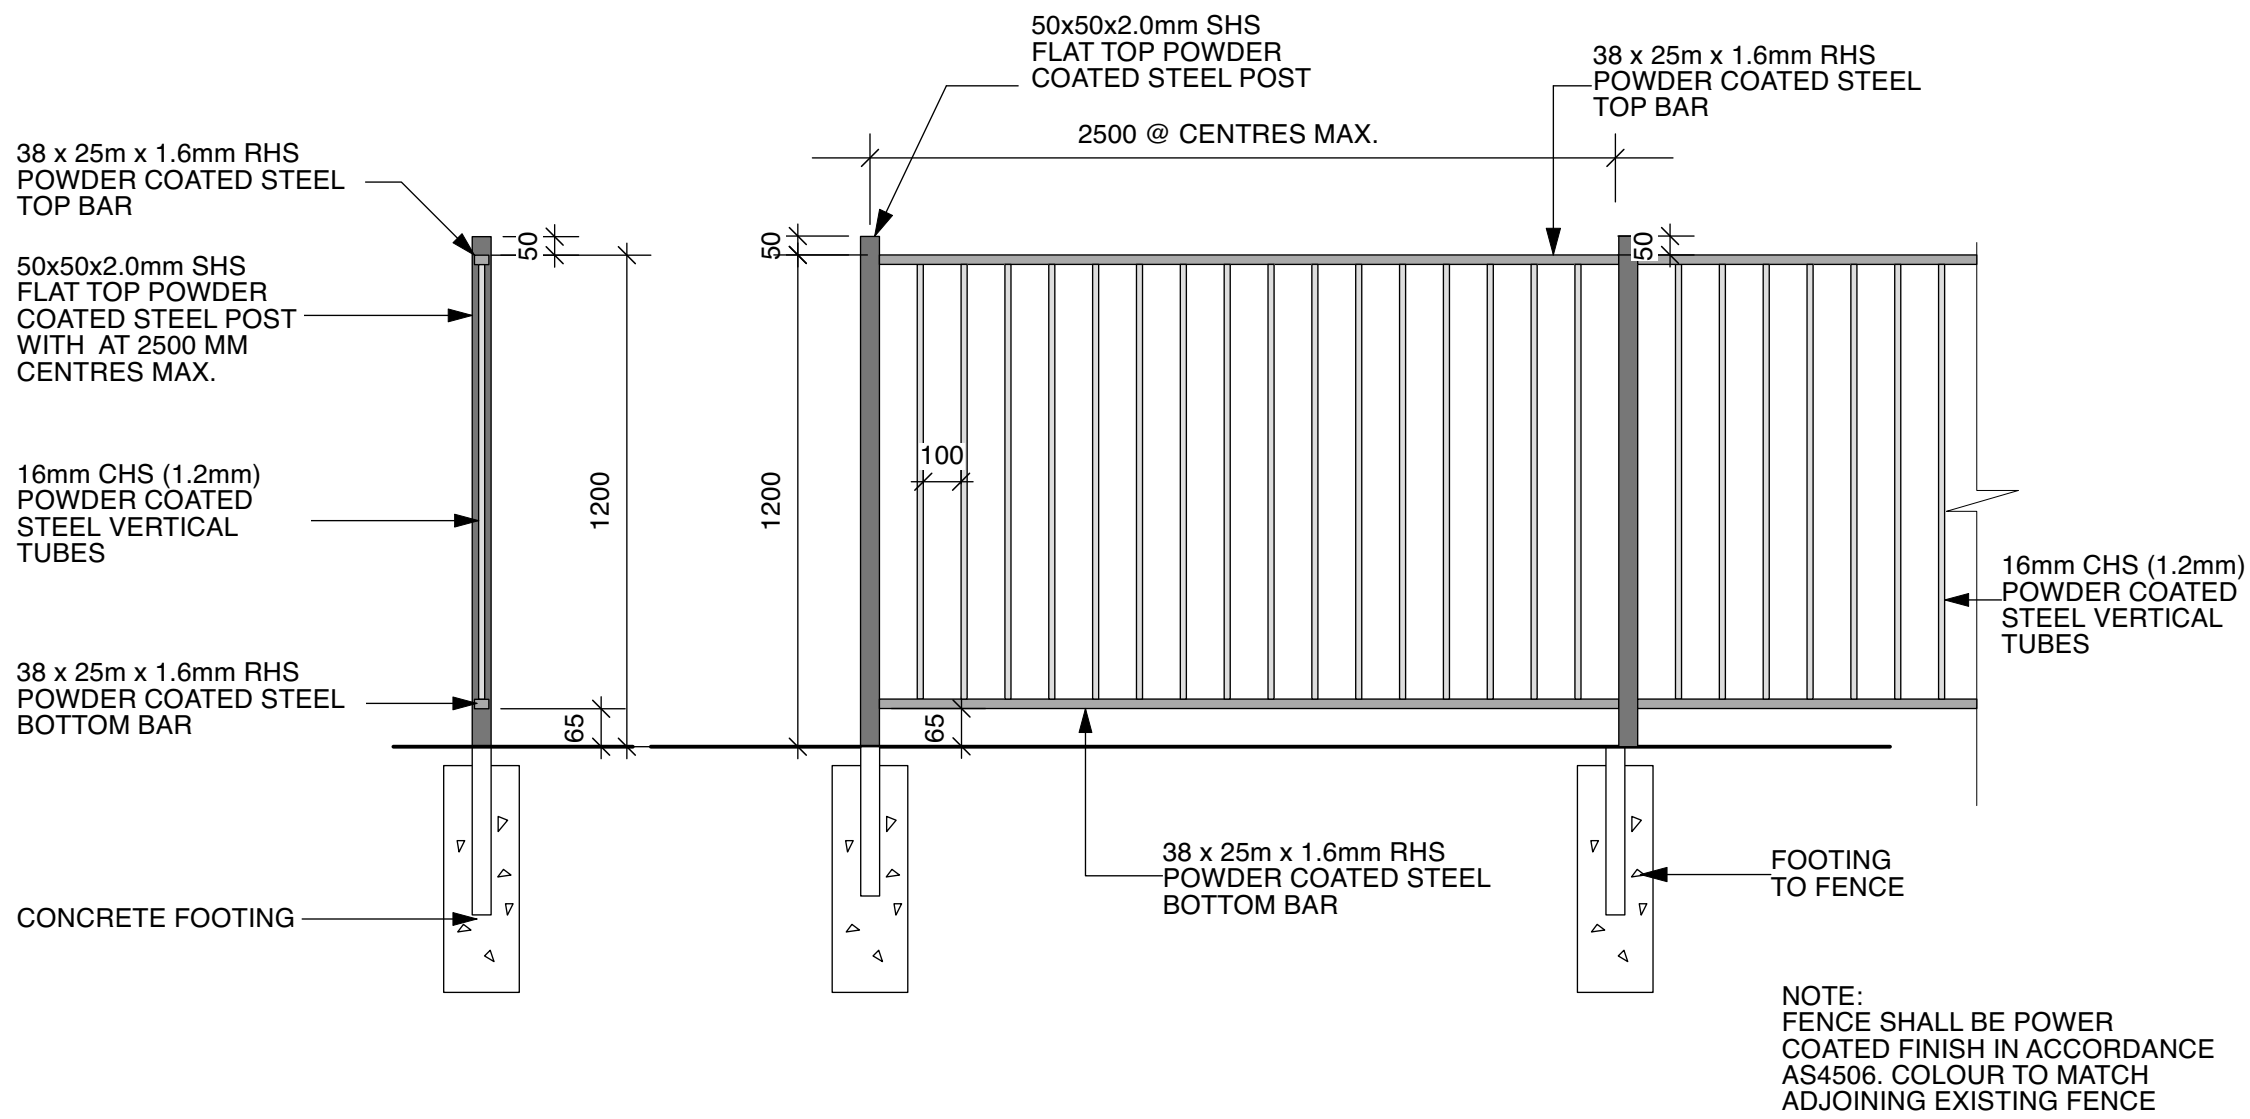

6 Blustrade Fence
1:20

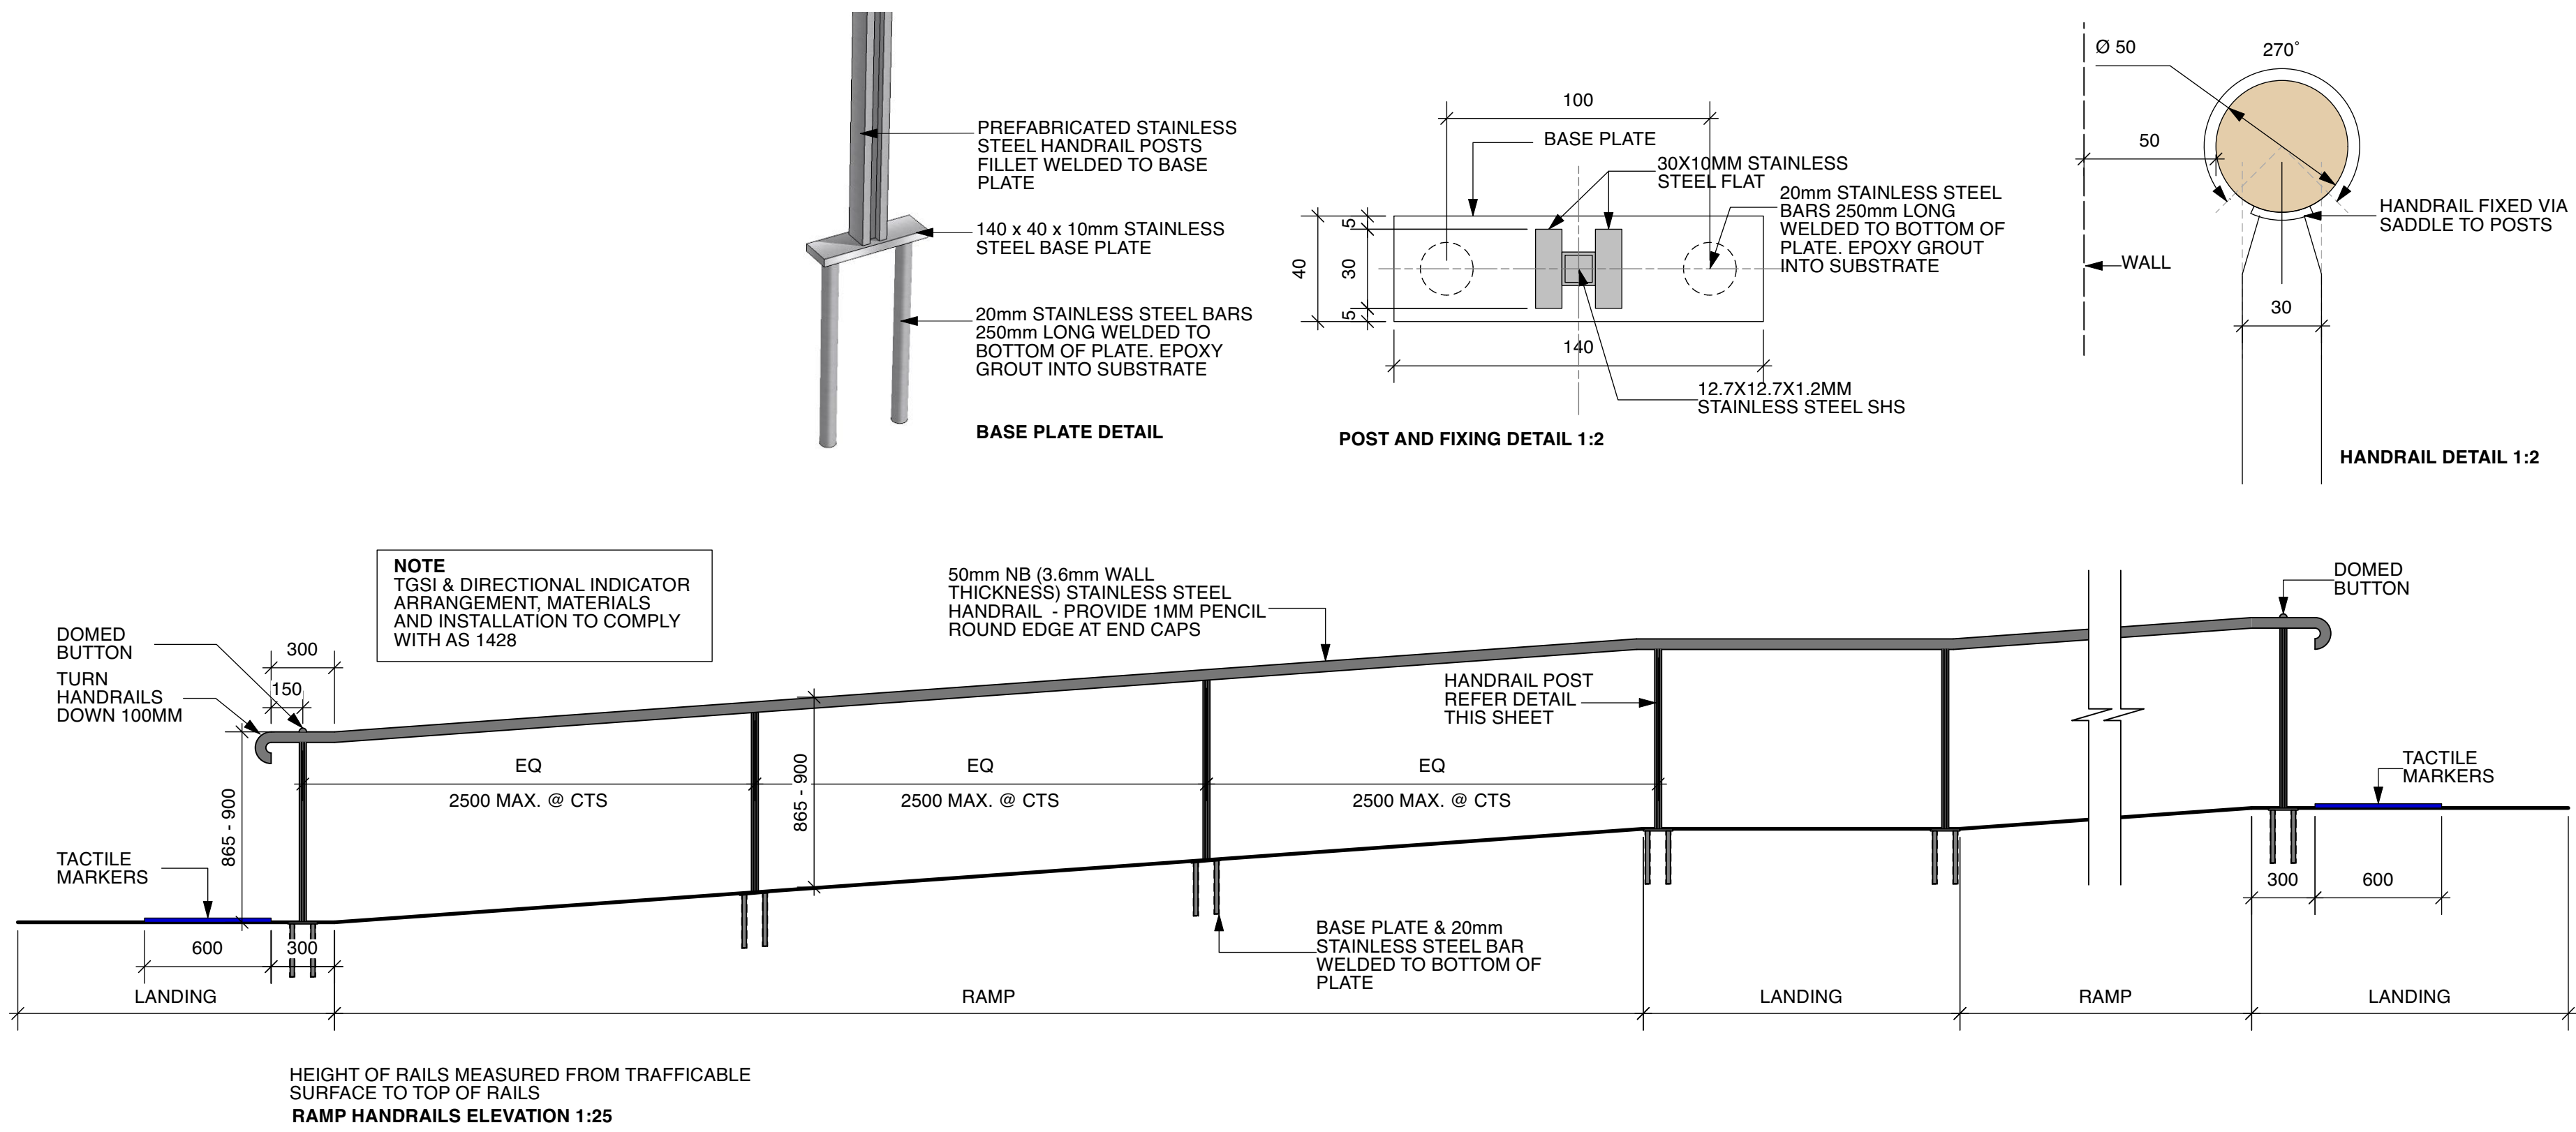


7 Handrail to Ramp
as shown

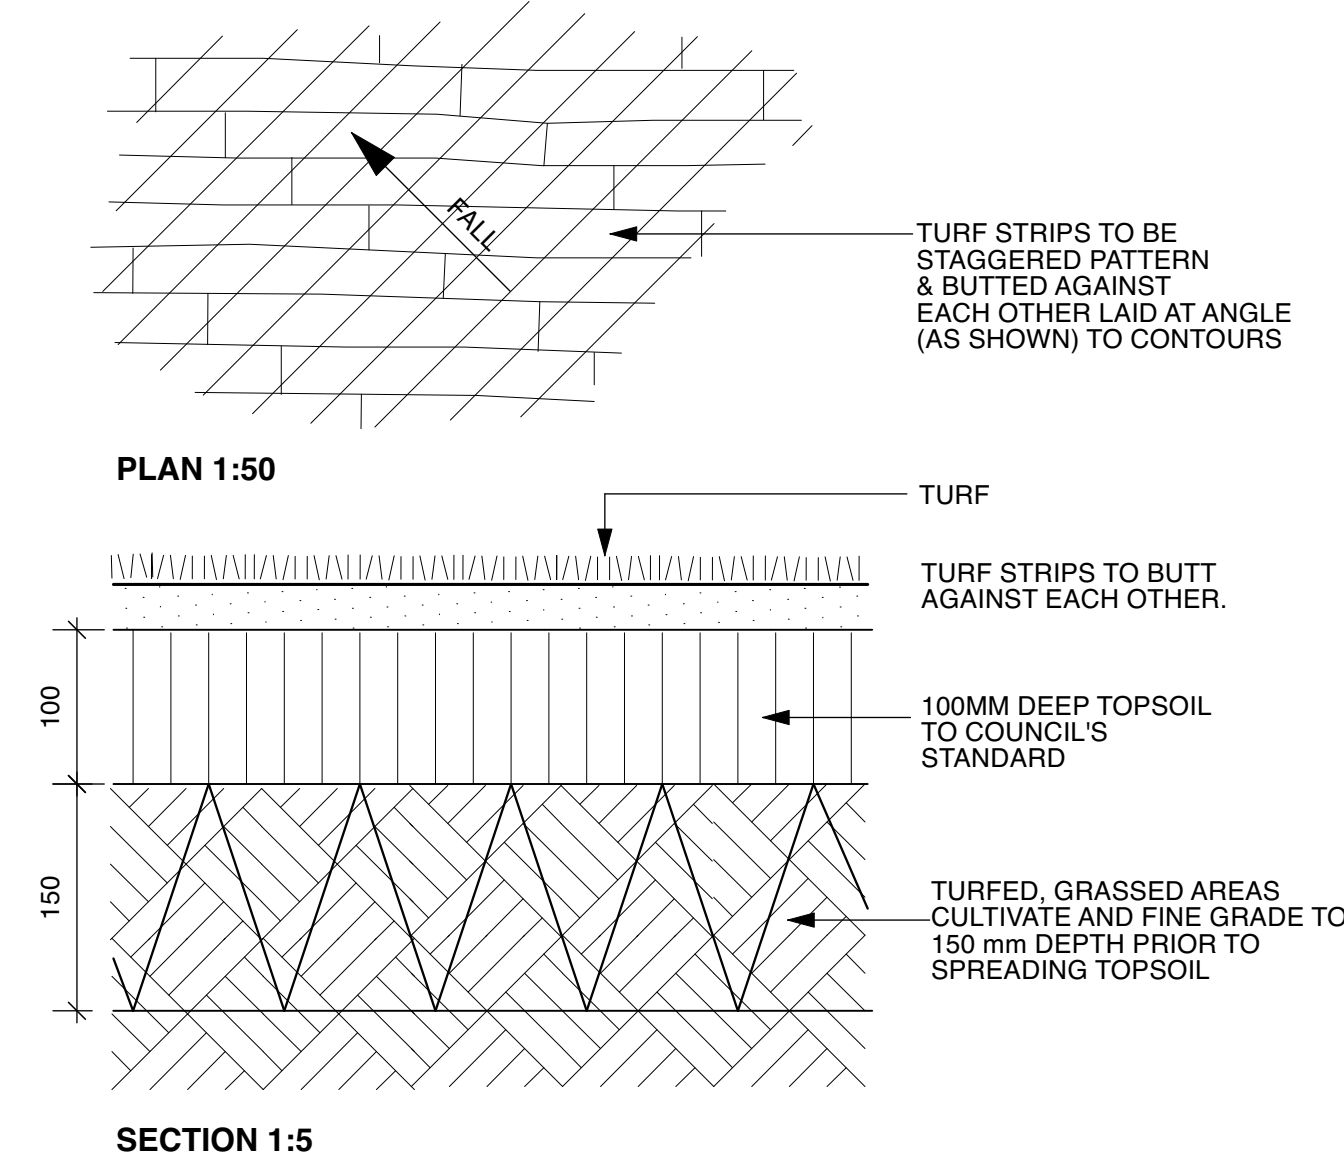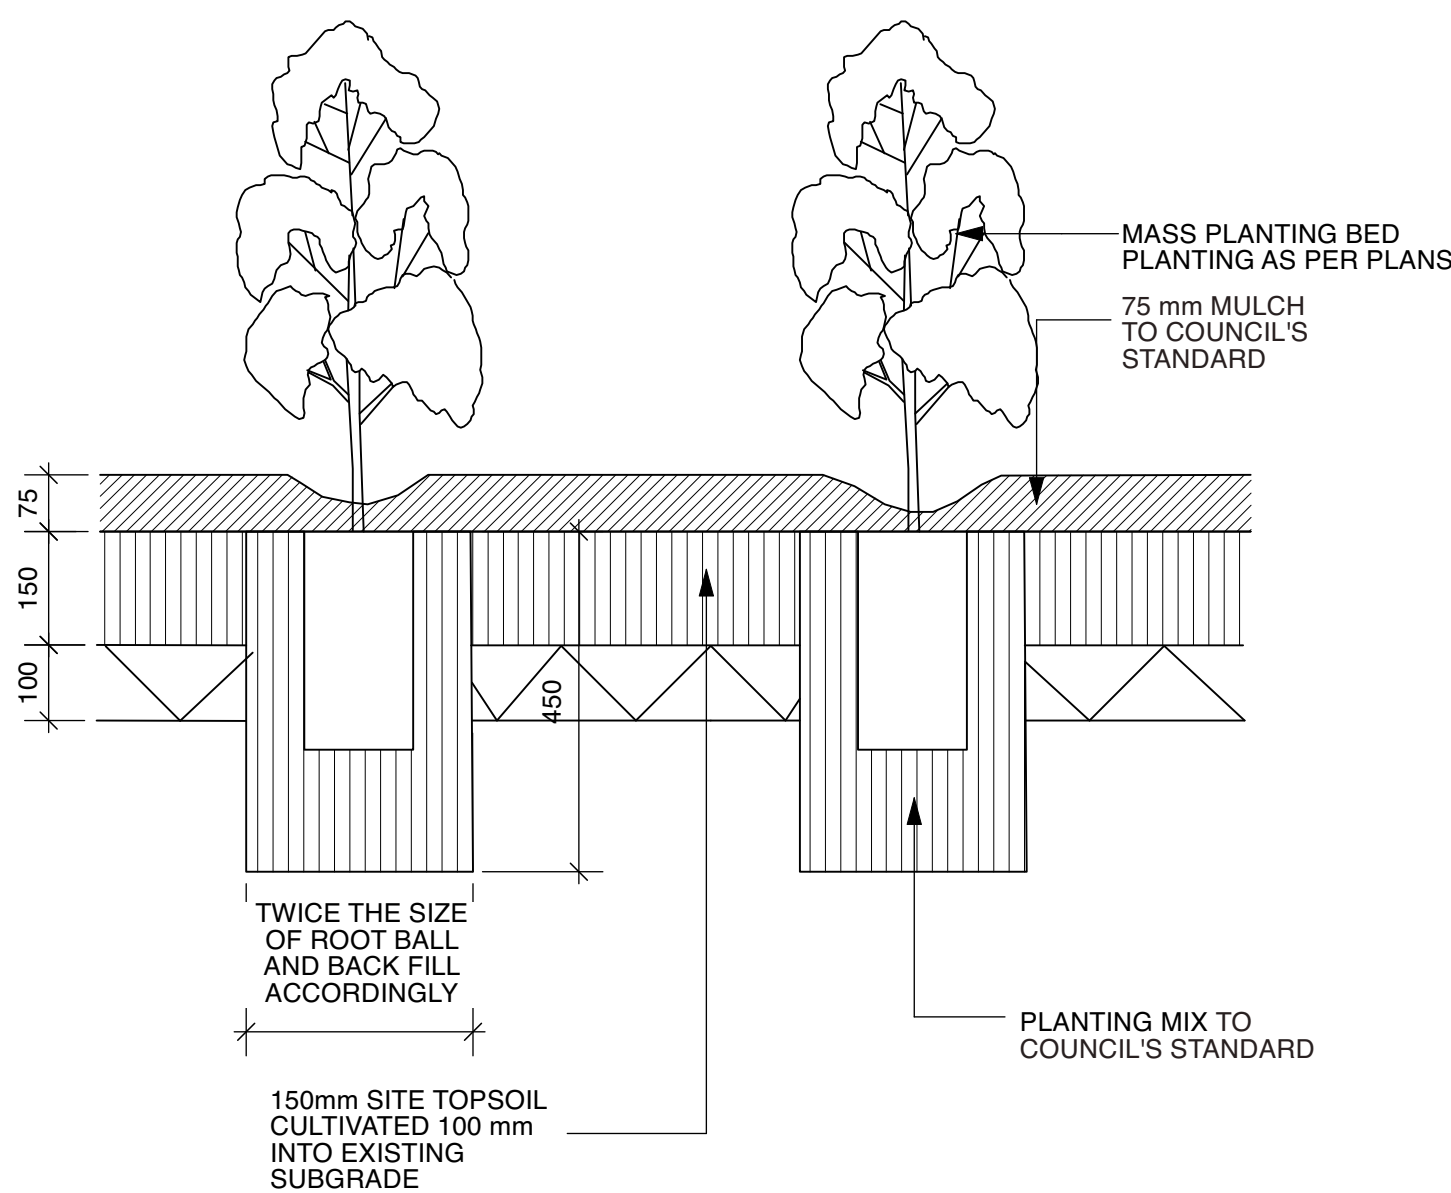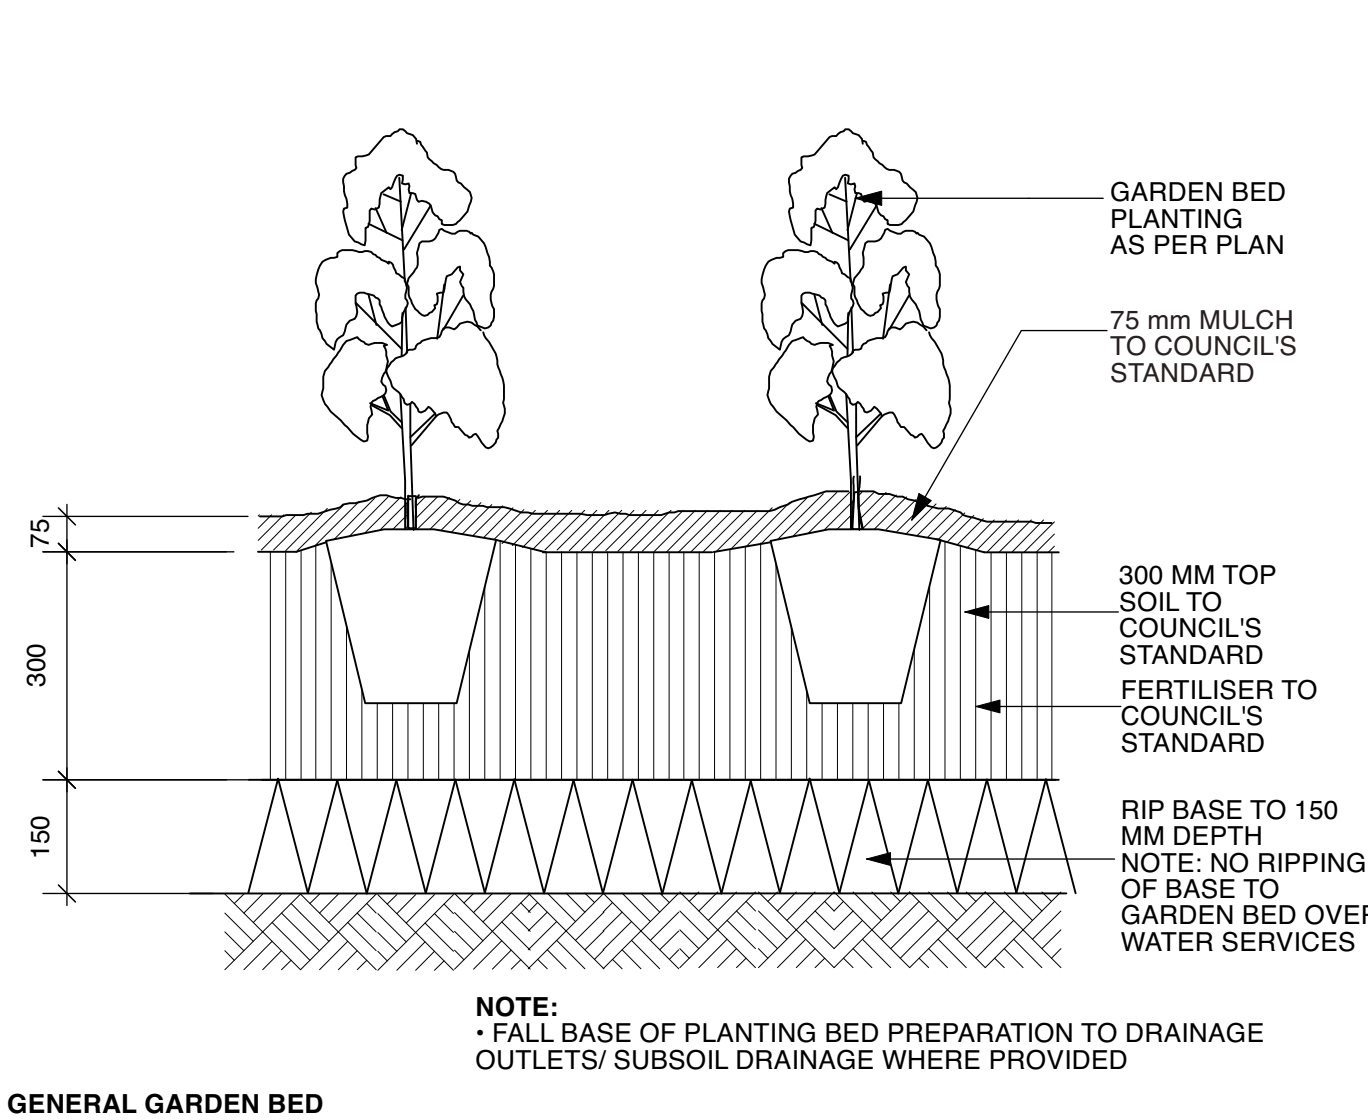


1 Garden Bed
1:10

2 Mass Planting Bed
1:10


3 Turf
as shown

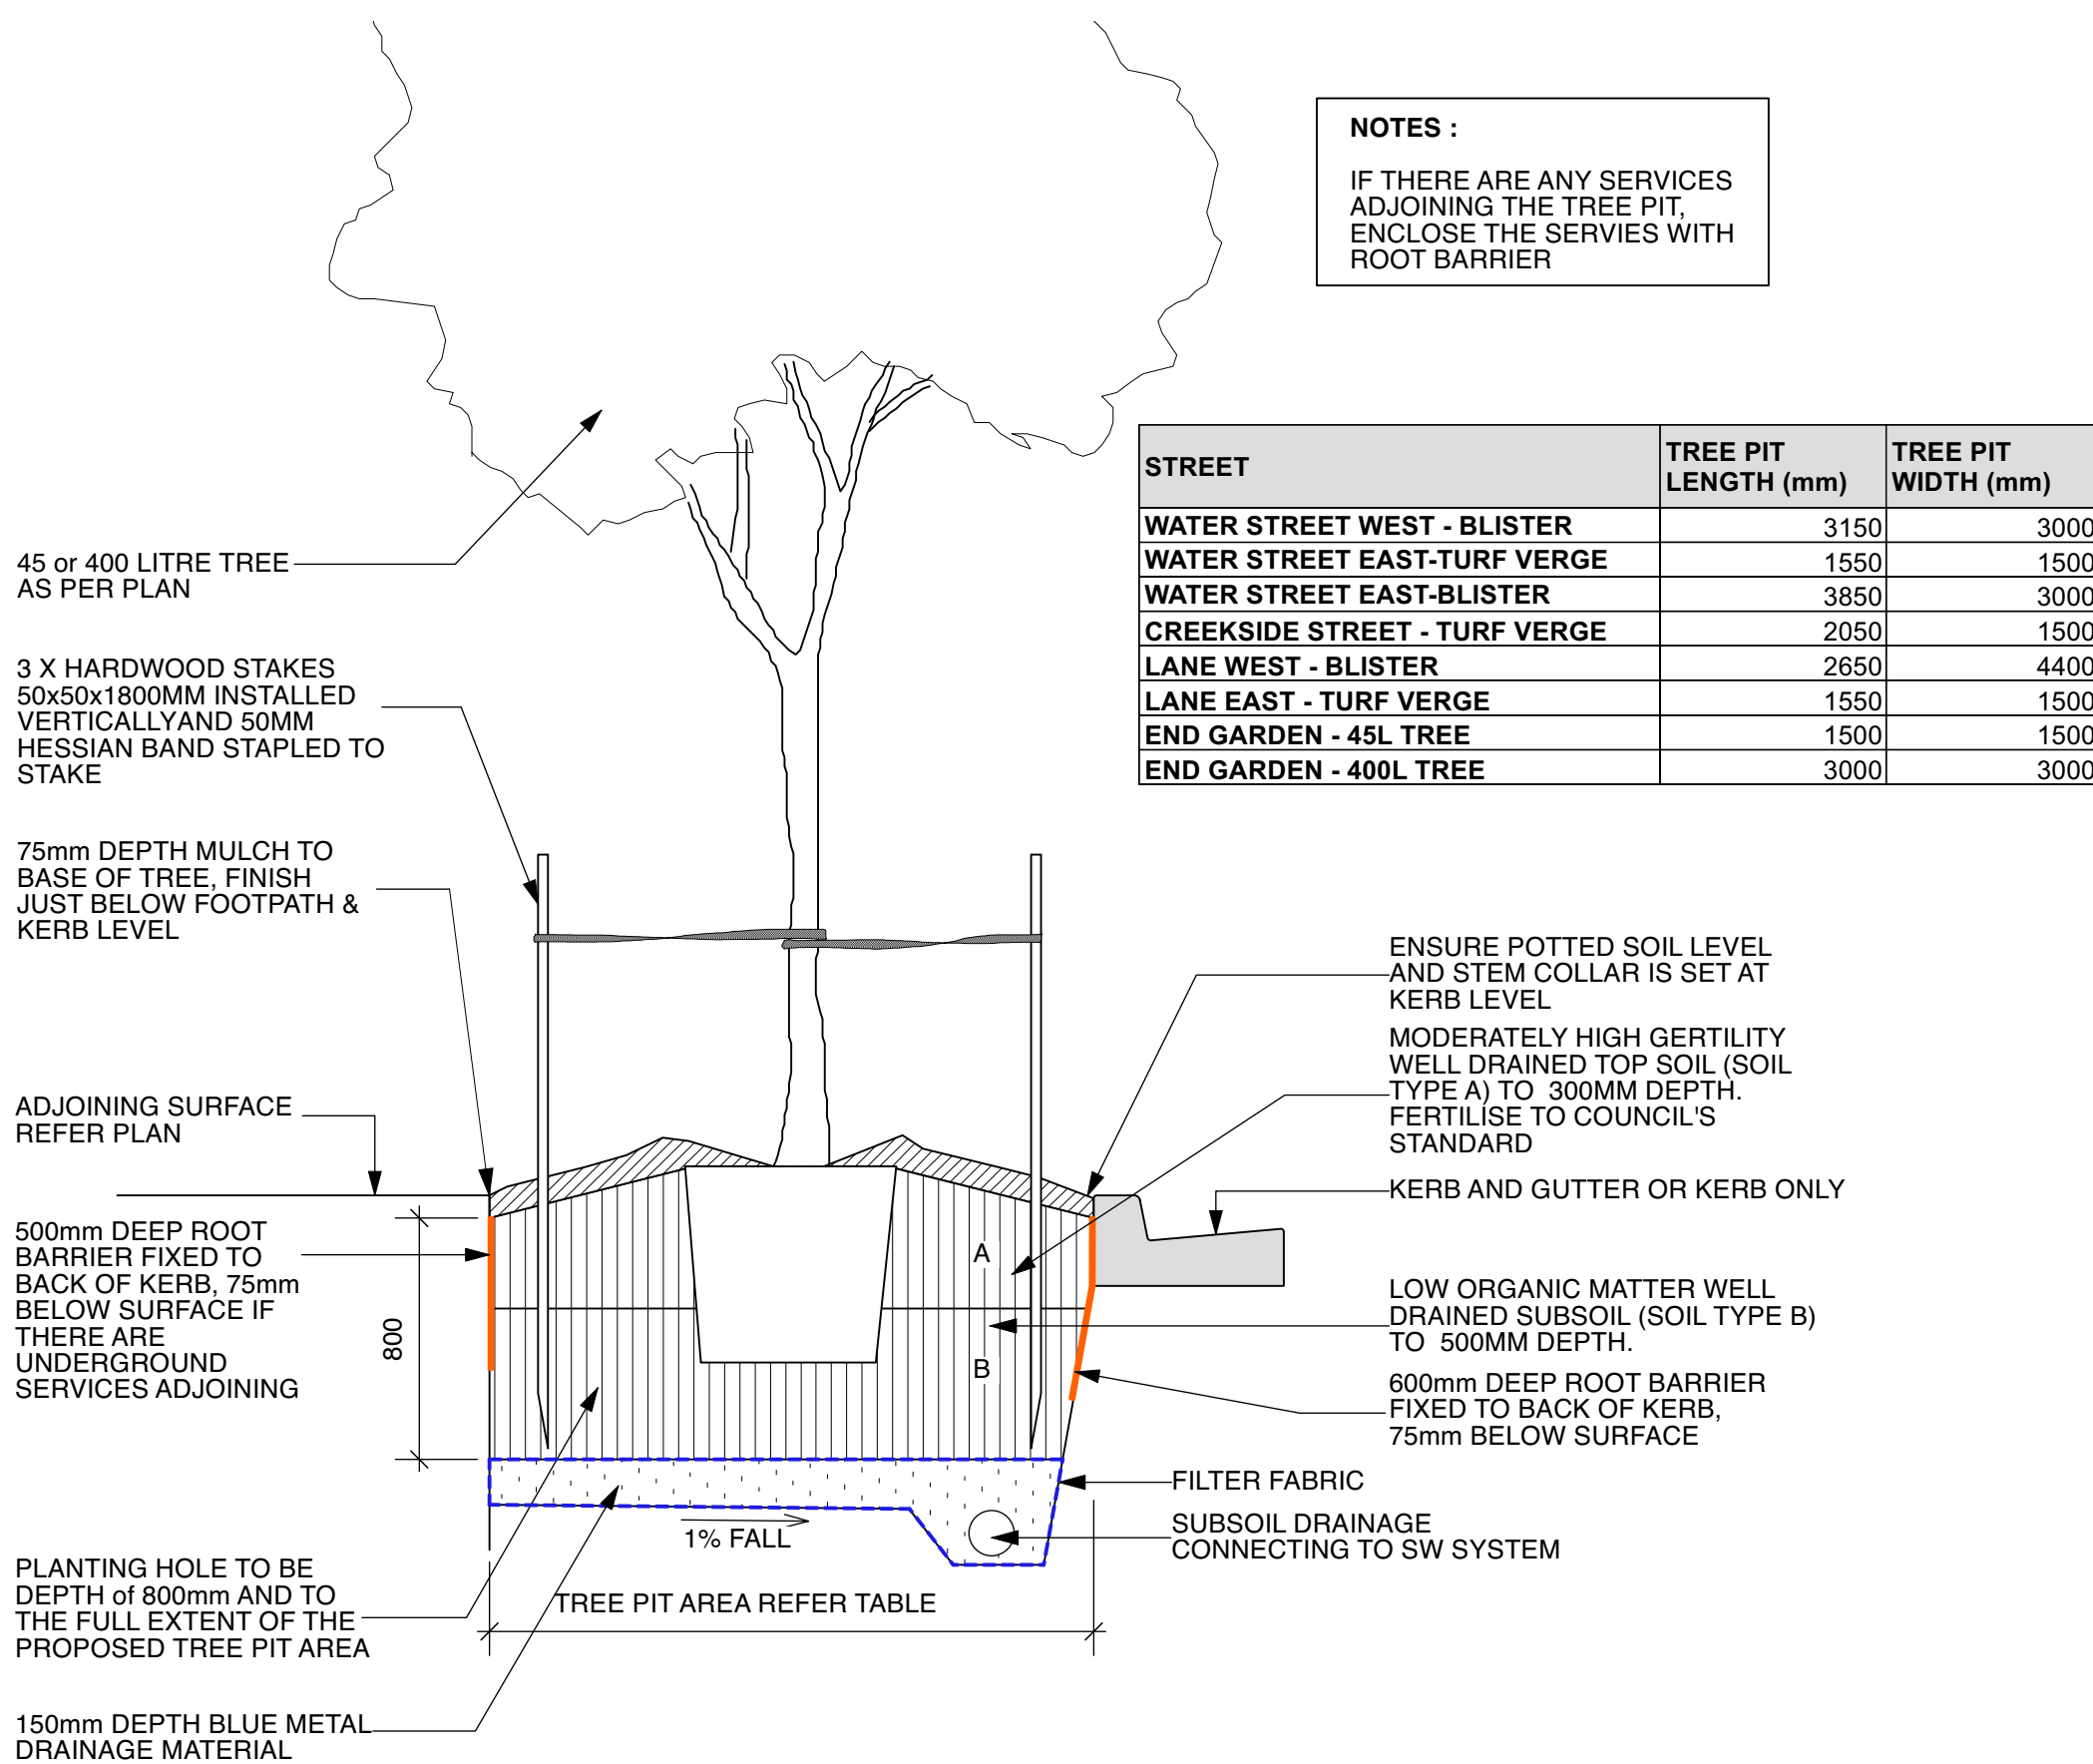

4 General Tree Plantings to verge or Blister
1:25

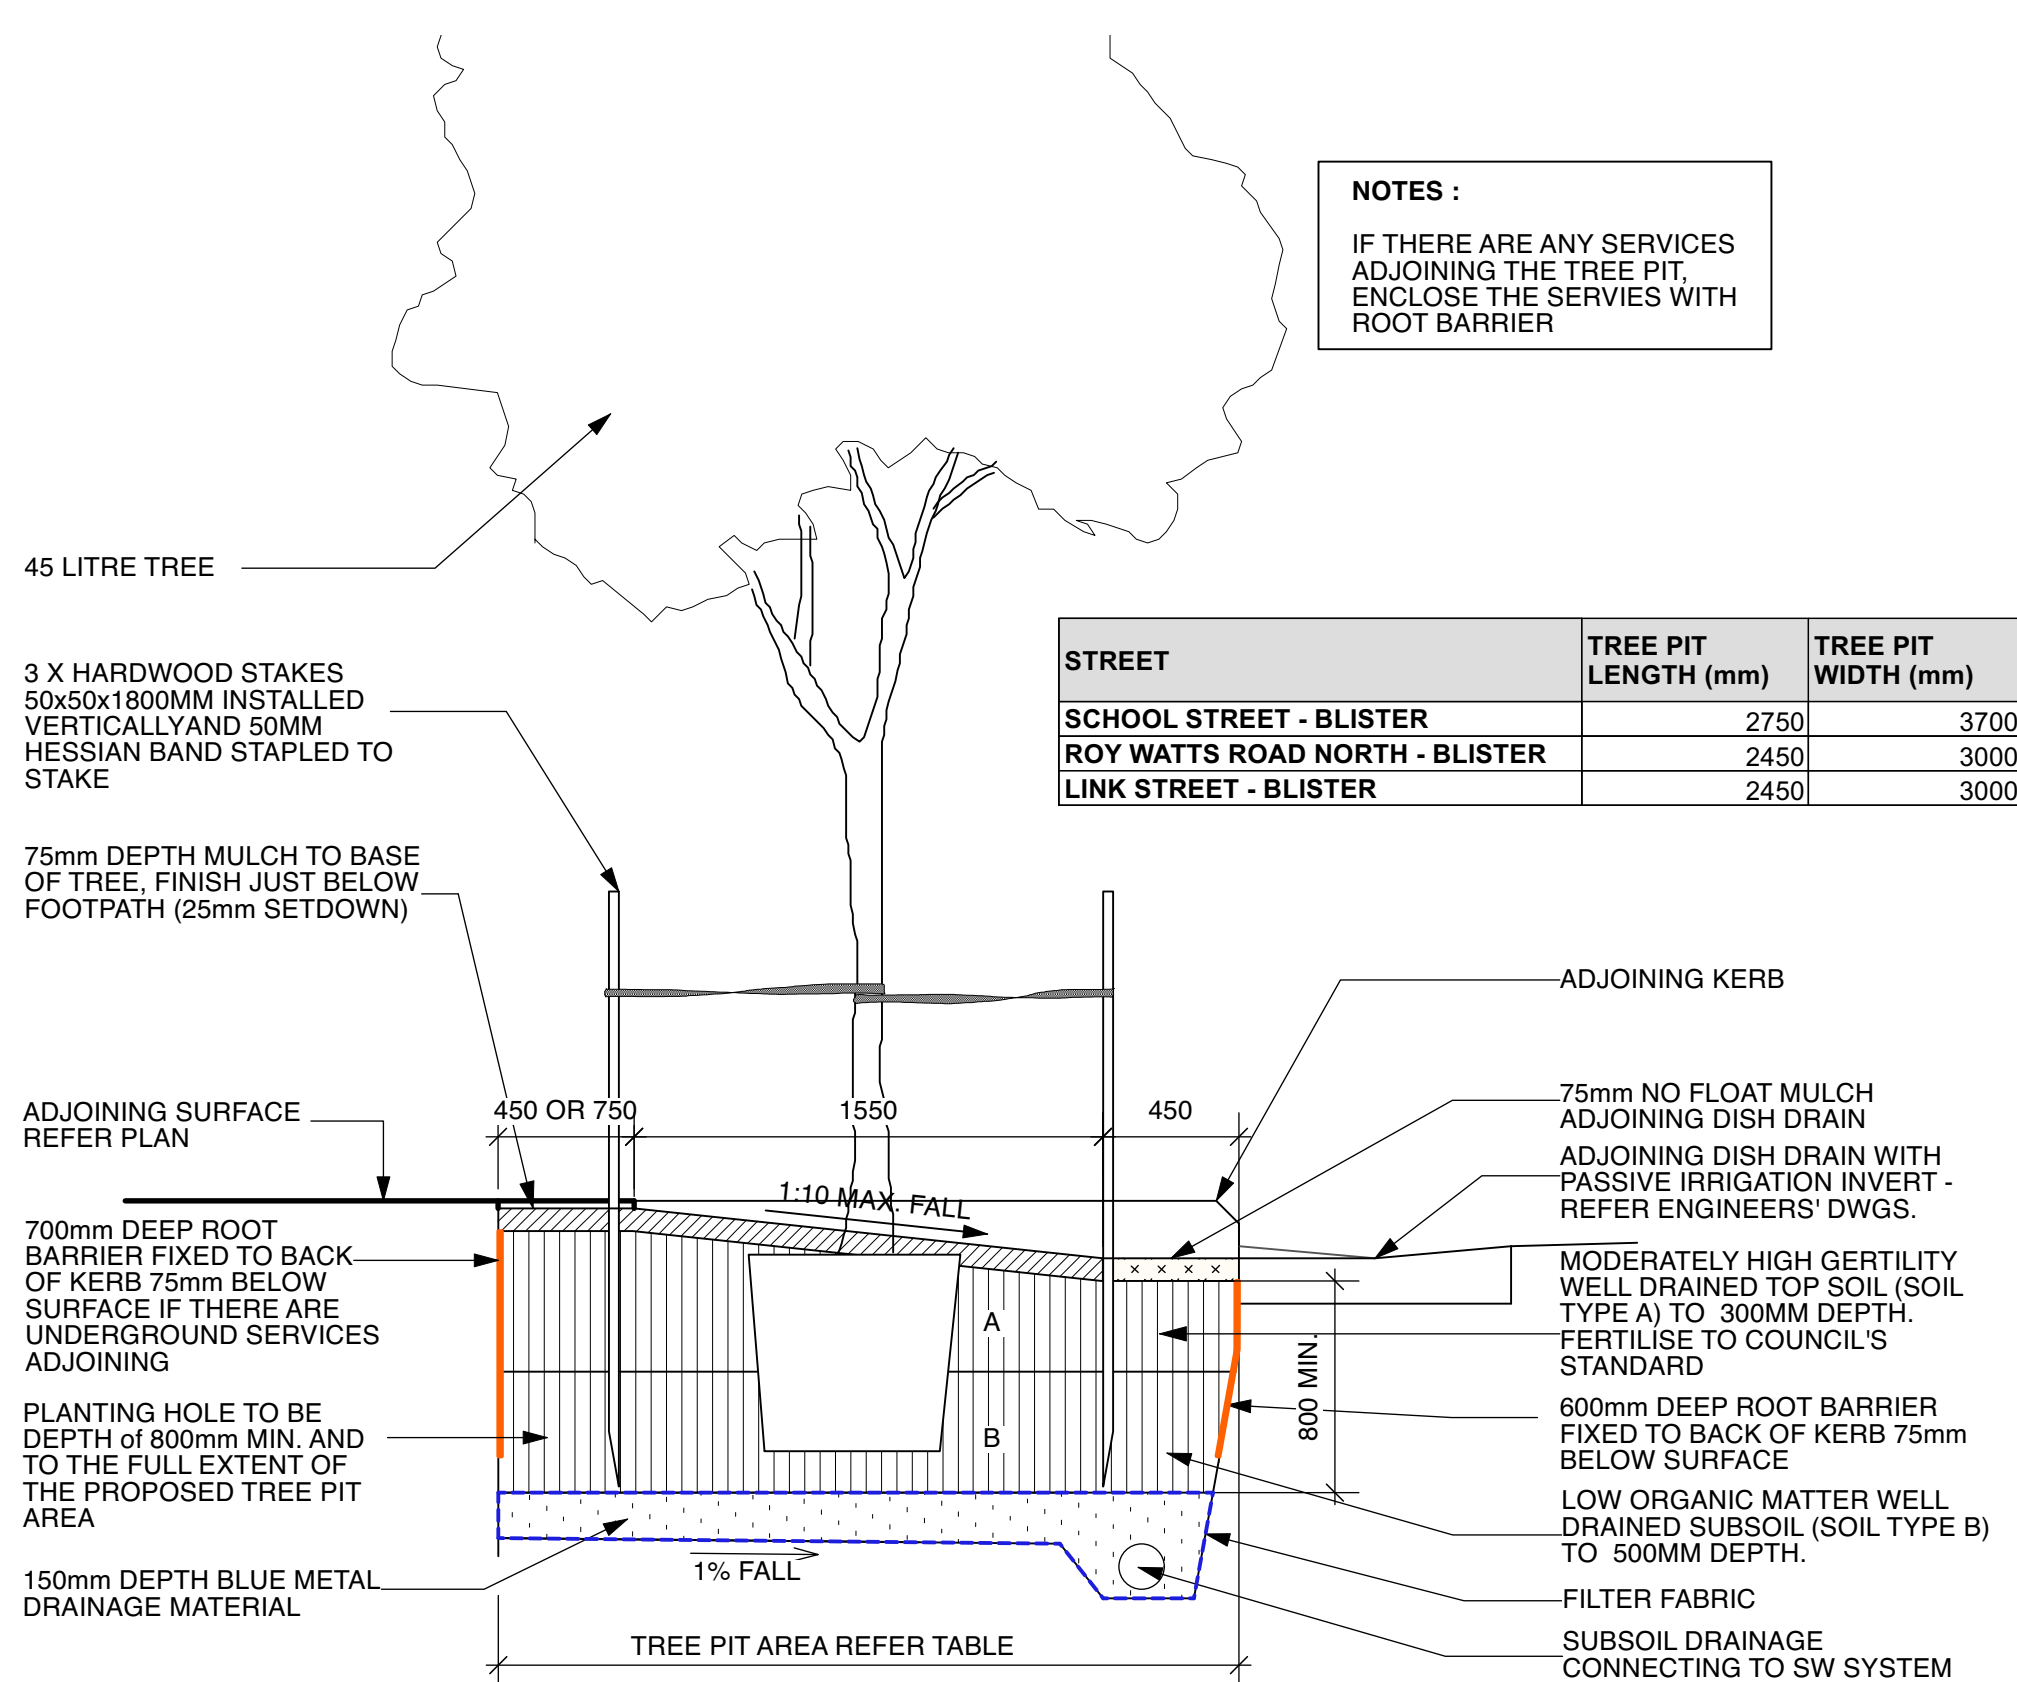

5 General Tree Plantings to Blister with Passive Irrigation
1:25

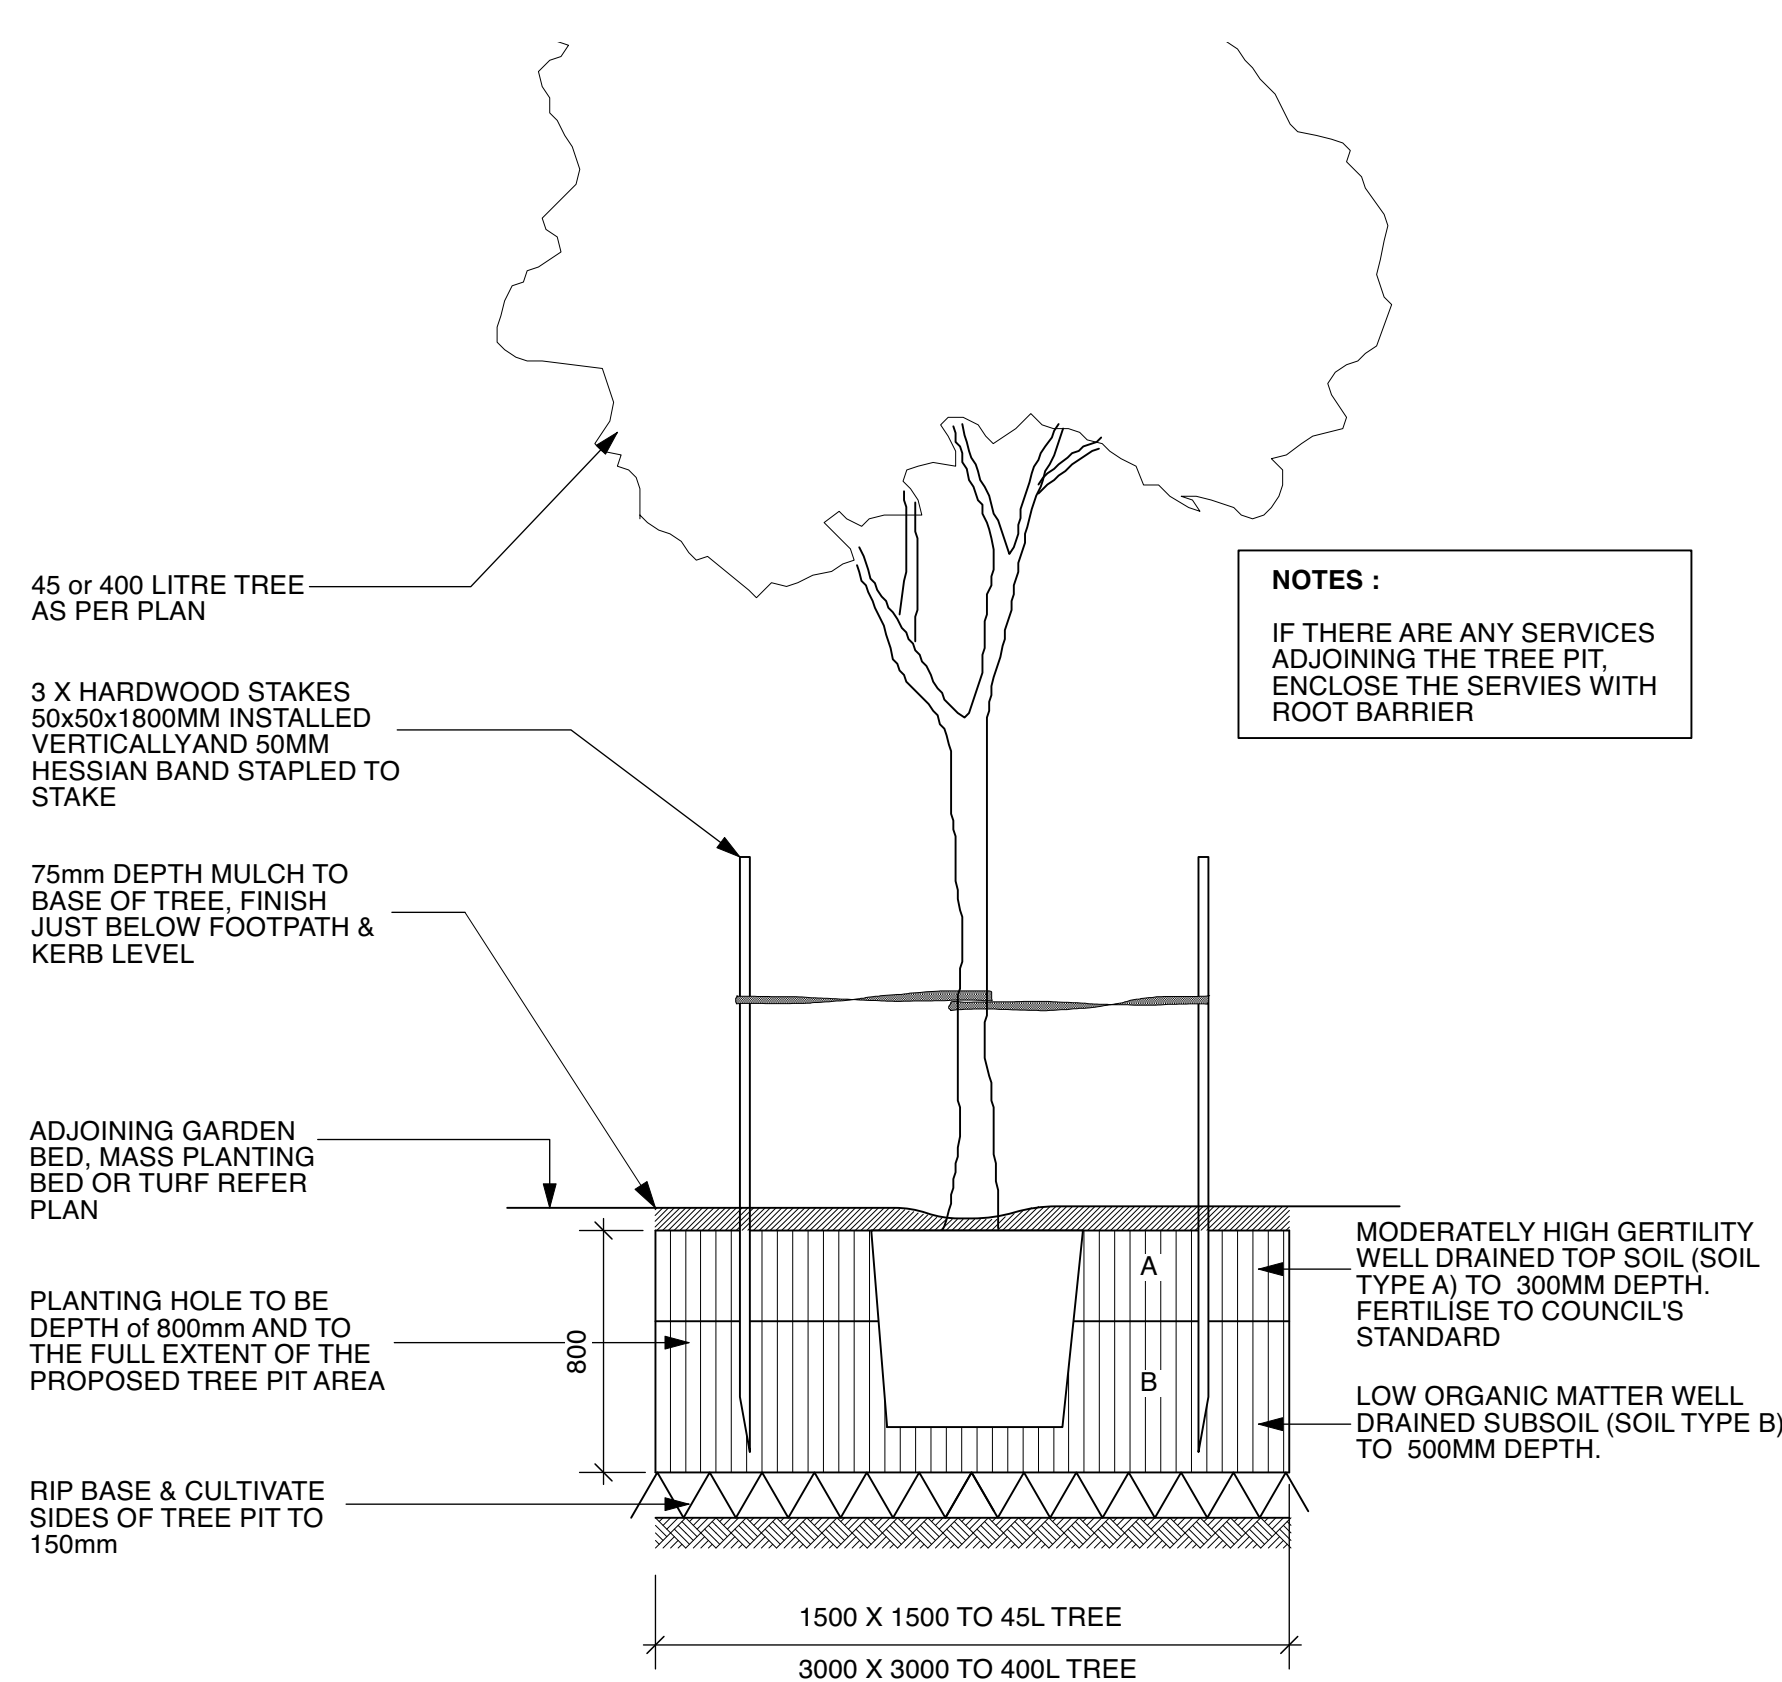

6 General Tree Plantings to Roy Watts Rd South and Pedestrian Link
1:25