


SEE SHEETS 2 - 4 FOR DETAIL

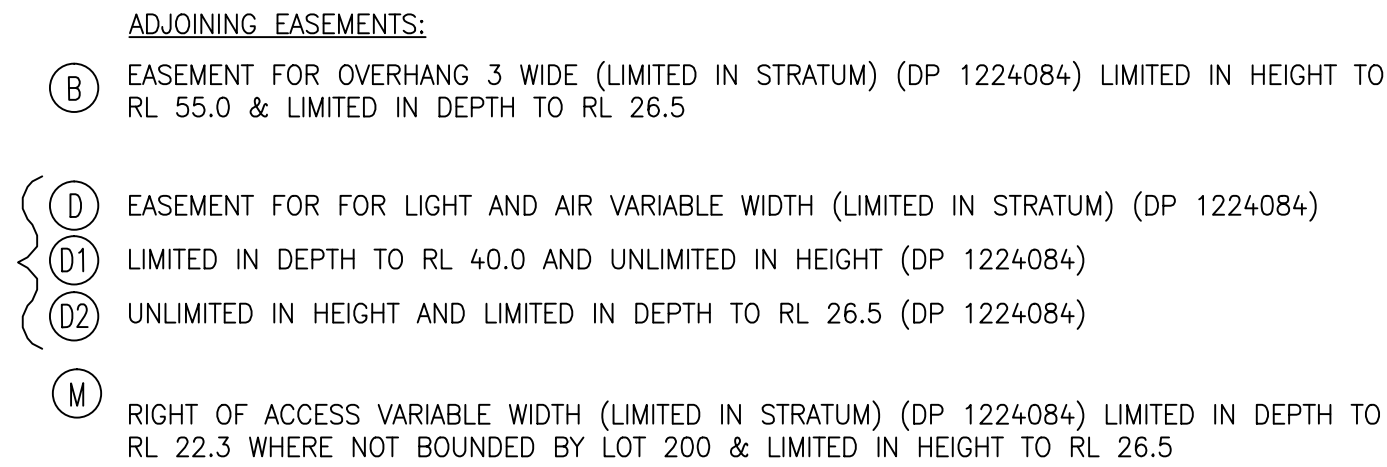

EASEMENTS:

- (A) EASEMENT FOR ELECTRICITY MAINS 1.22 WIDE (L18000) (DP 1136120P) (DP 235458)
- (B) EASEMENT FOR ELECTRICITY MAINS (P418761) (DP 1136120P)
- (C) EASEMENT FOR UNDERGROUND CABLES 1.72 WIDE (DP 1136120P) (AG834336) (AG834335)
- (D) EASEMENT FOR UNDERGROUND CABLES 2 WIDE (DP 1136120P) (AG834336)
- (E) EASEMENT FOR PADMOUNT SUBSTATION 3.81 WIDE (DP 1136120P) (AG834366)
- (F) RESTRICTION ON THE USE OF LAND
- (K) LAND EXCLUDES MINERALS (AK197737) (DP 1219599)

[illegible]



TYPICAL NOTES:

1. ORIGIN OF LEVELS SM 154632, RL 2.054 (A.H.I.).
BEARINGS ARE TO MAGN. NORTH
2. NO BOUNDARY SURVEY HAS BEEN UNDERTAKEN.
3. SPORADIC DISTANCES HAVE BEEN COMPILED FROM TITLE AND/OR DEED INFORMATION SUPPLIED BY DEPARTMENT OF LANDS NSW.
4. RELATIONSHIP OF IMPROVEMENTS AND TITLE TO BOUNDARIES IS DIAGRAMMATIC ONLY AND
SPECIFIC DETAILS, IF ANY, WILL REQUIRE FURTHER SURVEY.
5. SERVICES SHOWN ARE BASED ON VISIBLE SURFACE INDICATORS EVIDENT AT THE DATE OF
SURVEY AND THE RELEVANT SERVICE PROVIDER'S VOUCHERS. UNLESS OTHERWISE STATED, ALL SERVICE
DETAILS ARE BASED ON SPOT TO TOP WORKING UNDERSTANDING. VERSUS AUSTRALIA PT LTD
BORN NO RESPONSIBILITY FOR THE ACCURACY OR COMPLETENESS OF THE SERVICES SHOWN
HEREON.
6. RISE, EASE & GUTTER HEIGHTS HAVE BEEN OBTAINED BY AN INDIRECT METHOD AND ARE
ACCURATE FOR PLANNING PURPOSES ONLY.
7. ADJOINING BUILDINGS AND DWELLINGS HAVE BEEN PLOTTED FOR DIAGRAMMATIC PURPOSES ONLY
AND SPECIFIC DETAILS, IF ANY, WILL REQUIRE FURTHER SURVEY.
8. DIMETER (A), SPREAD (B) & HEIGHT (H) OF EACH TREE IS INDICATIVE ONLY AND SPECIFIC
DETAILS, IF ANY, WILL REQUIRE FURTHER SURVEY.
9. CONTOURS ARE AN INDICATION OF THE TOPOGRAPHY ONLY. SPOT LEVELS SHOULD BE USED IF
ESTABLISHED DESIGN IS TO BE MAINTAINED.
10. CONTAIN INTERNAL X-SECTION.

[illegible]

LEGEND OF TYPICAL SERVICES			
C	COMMUNICATIONS CABLE	FW	RECYCLED WATER
CSMP	CERAMIC STORMWATER PIPE	RM	RISING MAN
	UNDERGROUND ELECTRICITY CABLES	RMS	ROADS & MARITIME SERVICES
AE	UNDERGROUND ELECTRICITY & OPTIC CABLES	S	SEWER
AO	UNDERGROUND ELECTRICITY & OPTIC CABLES	SO	SEWER OUTLET
	UNDERGROUND ELECTRICITY & OPTIC CABLES	SW	SHARED TRENCH
	UNDERGROUND ELECTRICITY & OPTIC CABLES	ST	STORM WATER
	UNDERGROUND ELECTRICITY & OPTIC CABLES	SW-CK	STORMWATER CREEK
GE	GAS LINE	T	TELSTRA CABLES
GR	NATIONAL ROAD BAND CABLES	TC	TELSTRA & GAS CABLES
NG	NATURAL GAS LINE	U	UNKNOWN SERVICE
OH	OVERHEAD CABLES	VO	VOICUS CABLES
OPT	OPTIC CABLES	VN	VERNON CABLES
PE	PRIVATE ELECTRICITY	W	WATER SUPPLY
PS	PRIVATE SEWER	WM	WATER MAN
	PRIVATE SEWER		

1. ALL UNDERGROUND SERVICE INFORMATION INCLUSIVE OF GENERAL POSITION AND SURFACE COVER DEPTHS NOTED ON THE PLAN ARE APPROXIMATELY ONLY.
2. ALL UNDERGROUND SERVICE INFORMATION HAS BEEN OBTAINED FROM SERVICE AUTHORITY PLANS PROVIDED BY THE AUTHORITIES.
3. THE LOCATION OF SERVICES BETWEEN SURVEYED POINTS (AS INDICATED) HAVE BEEN SHOWN DIAGRAMMATICALLY ONLY USING THE SERVICE DIAGRAMS AS PROVIDED. THE EXACT LOCATION OF THESE SERVICES BETWEEN THE SURVEYED POINTS MUST BE VERIFIED PRIOR TO ANY EXCAVATION OR PILING. NO WARRANTY IS GIVEN AGAINST THE POSSIBILITY OF THE EXISTENCE OF FURTHER UNCHARTED SERVICES.
4. ALL CONTRACTORS, TRADESMEN, BUILDING & PROJECT CONSULTANTS MUST CONTACT THE VARIOUS AUTHORITIES, IN ACCORDANCE WITH STANDARD "DIAL BEFORE YOU DIG" PROCEDURES PRIOR TO UNDERTAKING ANY WORKS WITHIN THE VICINITY OF THE SERVICE LINES TO VERIFY THE POSITION OF THE SERVICE LINES.

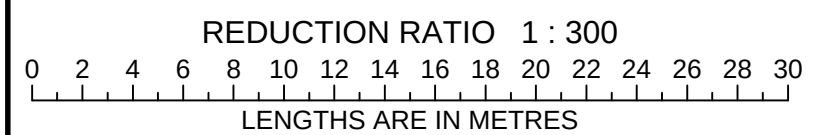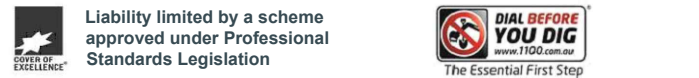

CLIENT: BUILT DEVELOPMENT GROUP	
TITLE No:	REF: 201512
DATUM: A.H.D.	ISSUE: 1
DATE OF SURVEY: 14.06.19	ISSUE DATE: 27.06.2019
SURVEYOR: SZ	SHEET SIZE: A1
DRAFTER: JJ	SHEET 1 OF 4 SHEETS

PLAN OF DETAIL AND LEVELS AT LIVERPOOL CIVIC PLACE, TERMINUS STREET LIVERPOOL



(B) EASEMENT FOR OVERHANG 3 WIDE (LIMITED IN STRUTUM) (DP 1224084) LIMITED IN HEIGHT TO RL 55.0 & LIMITED IN DEPTH TO RL 26.5


(D) EASEMENT FOR FOR LIGHT AND AIR VARIABLE WIDTH (LIMITED IN STRUTUM) (DP 1224084)

(D1) LIMITED IN DEPTH TO RL 40.0 AND UNLIMITED IN HEIGHT (DP 1224084)

(D2) UNLIMITED IN HEIGHT AND LIMITED IN DEPTH TO RL 26.5 (DP 1224084)

(M) RIGHT OF ACCESS VARIABLE WIDTH (LIMITED IN STRUTUM) (DP 1224084) LIMITED IN DEPTH TO RL 22.3 WHERE NOT BOUNDED BY LOT 200 & LIMITED IN HEIGHT TO RL 26.5

(A) EASEMENT FOR ELECTRICITY MAINS 1.22 WIDE (L18000) (DP 1136120P) (DP 235458)
(B) EASEMENT FOR ELECTRICITY MAINS (PA18761) (DP 1136120P)
(C) EASEMENT FOR UNDERGROUND CABLES 1.72 WIDE (DP 1136120P) (AG834336) (AG834335)
(D) EASEMENT FOR UNDERGROUND CABLES 2 WIDE (DP 1136120P) (AG834336)
(E) EASEMENT FOR PADMOUNT SUBSTATION 3.81 WIDE (DP 1136120P) (AG834366)
(F) RESTRICTION ON THE USE OF LAND
(K) LAND EXCLUDES MINERALS (AK197737) (DP 1219599)

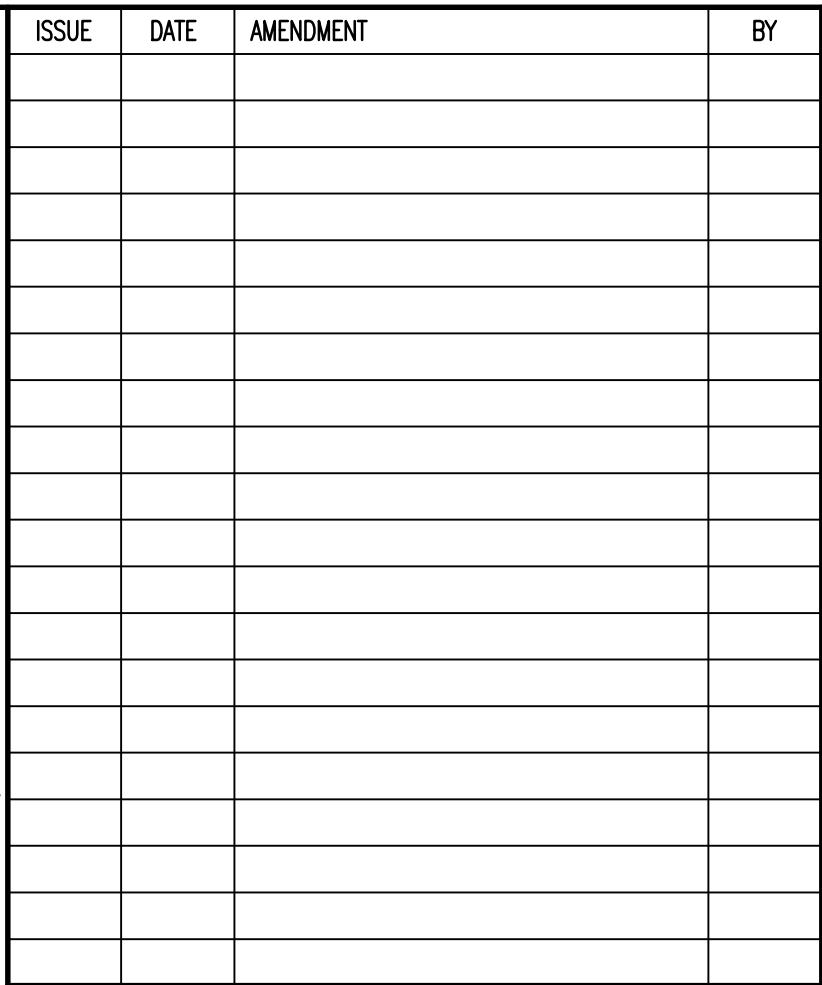


ORIGIN OF LEVELS SHOWN 154632, RL2,045 (A.H.D.)
 BEARINGS ARE ON MAGN. NORTH
 NO BOUNDARY SURVEY HAS BEEN UNDERTAKEN
 BEARINGS & DISTANCES HAVE BEEN OBTAINED FROM TIME AND/OR DEEP INFORMATION SUPPLIED
 BY DEPARTMENT OF LANDS NSW.
 RELATIONSHIPS OF THIS INFORMATION TO THE DATA TO BOUNDARIES IS DIAGRAMMATIC ONLY AT DATE
 OF SURVEY. DETAILS, IF CRITICAL, WILL REQUIRE FURTHER SURVEY.
 SERVICES SHOWN ARE BASED ON VISIBLE SURFACE INDICATORS EVIDENT AT THE DATE OF
 SURVEY AND ARE RELATIVE TO THE POSSESSION OF THE VARIOUS AUTHORITIES. ALL STATEMENT
 MUST BE VERIFIED ON SITE PRIOR TO ANY WORK BEING UNDERTAKEN. VERUS AUSTRALIA PTY LTD
 BEAR NO RESPONSIBILITY FOR THE ACCURACY OR COMPLETENESS OF THE SERVICES SHOWN
 HEREON.
 ROADS, EASE & GUTTER HEIGHTS HAVE BEEN OBTAINED BY AN INDIRECT METHOD AND ARE
 NOT ACCURATE PLANNING DATA.
 ADJACENT BUILDINGS AND DWELLINGS HAVE BEEN PLOTTED FOR DIAGNOSTIC PURPOSES ONLY
 AND SPECIFIC DETAILS, IF CRITICAL, WILL REQUIRE FURTHER SURVEY.
 (UNIDENTIFIED) AND SPECIFIC DETAILS, IF CRITICAL, WILL REQUIRE FURTHER SURVEY.
 DETAILS, IF CRITICAL, WILL REQUIRE FURTHER SURVEY.
 CONTOURS ARE AN INDICATION OF THE TOPOGRAPHY ONLY. SPOT LEVELS SHOULD BE USED IF
 A DETAILED DESIGN IS TO BE UNDERTAKEN.
 INTERNAL CONTOUR INTERVAL SIX METRE.

AE	ARCHITECTURAL EMBELLISHMENT	MLD	METAL LID
AL	ALIGNMENT PIN	NS	NATURAL SURFACE
AN	ANNING	OCC	STRUCTURE
BALC	BALCONY	OPT	OPTIC PIN
BAN	BANK	PC	PLAIN CROSSING
BB	BOTTOM OF MINING	PCW	PERMANENT CROSSING
BD	BOTTOM OF BANK	PER	PERISOL
BDW	BOTTOM OF CHIMNEY	PM	PERMANENT MARK
BDY	BOTTOM OF DOOR	PP	POWER POLE
BF	BOTTOM OF FENCE	ROCK	ROCK
BHR	BOTTOM OF HANDRAIL	RLT	RAILWAY
BT	BUTTRESS	RR	REFERENCE MARK
CB	CORNER OF BECK	RR	ROCK RIDGE
BD	BUILDING	RCH	CONCRETE NAIL
BM	BENCH MARK	SEB	SEWER
BS	BOLLARD	SEB	SEWER
BR	BOTTOM OF ROCK	SEP	SEWER INSPECTION PIT
BSB	BOTTOM OF BRIDGE	SLH	SOWER LAMP HOLE
BSW	BOTTOM OF RETAINING WALL	SMH	SOWER MANHOLE
BSW	BOTTOM STEPS	SM	SIGN POST
BU	BOTTOM OF WALL	SSM	STATE SURVEY MARK
BWH	BOTTOM OF WINDOW	SV	STOP VALVE
CH	CHIMNEY	SW	STORM WATER
CL	CENTRELINE	TARCH	TOP OF ARCH
CL	CHANCE	TAWN	TOP OF MINING
COL	COLUMN	TB	TOP OF BANK
COM	COMMUNICATIONS PIT	TEB	TELESTRA BOLT
COW	COW	TOB	TOP OF CHIMNEY
CPC	CONCRETE	TOB	TOP OF DOOR
CPD	CORNER	TEL	TELESTRA PIT
D	DOOR	TELP	TELESTRA PILLAR
DD	DEEP DRAIN	TF	TOP OF FENCE
DI	DRILL HOLE	TO	TOP OF GUTTER
DD	DRILL HOLE & BITINGS	TO	TOP OF HANDRAIL
EB	EDGE OF MING	TK	TRAFFIC LIGHT
EBX	ELECTRIC BOX	TL	TRAFFIC LIGHT
EC	EDGE OF CONCRETE	TP	TOP OF PARAPET
ED	EDGE OF GARDEN	TRF	TOP OF ROCK
ELF	ELECTRICITY PIT	TRW	TOP OF ROCK
EP	EDGE OF PATH	TRW	TOP OF RETAINING WALL
EP	EDGE OF ROAD	TS	TOP OF STEPS
FE	FENCE	TW	TOP OF WALL
F	FLOOR LEVEL	TWN	TOP OF WINDOW
FTL	FINISHED FLOOR LEVEL	US	UNDERSIDE
GL	GLASS	USB	UNDERSIDE OF MINING
GL	GLASS DOOR	USB	UNDERMIN SERVICE
GL	GROUND LEVEL	USB	UNDERMIN OF BEAM
GM	GAS METER	USC	UNDERMIN OF CEILING
H	HIGH POWERED GAS	USC	UNDERMIN OF EAVE
HPD	HIGH PRESSURE	VER	VERANDAH OF GUTTER
HYD	HYDRANT	V	VENUE
I	INSET LEVEL	V	VENUE
K	KEIRN	WC	WATER CROSSING
L	LINTEL	W	WINDOW
LP	LAMP POST	WM	WHEEL MARK

C	COMMUNICATIONS CABLE	RM	RECYCLED WATER
CS	CERAMIC STORMWATER PIPE	RM	RISING MAN
CP	CABLE UNDERGROUND ELECTRICITY	RMS	ROADS & MARITIME SERVICES
AE	UNDERGROUND ELECTRICITY & OPTICS CABLE	S	SEWER
FS	FIRE SERVICE	SO	SEWER OFFSHOT
G	GAZ LINE	ST	SHARED TRINITY
GS	GAZ LINE & ELECTRICITY CABLES	STW	STORM WATER
GN	NATIONAL BROAD BAND CABLES	SW	STORMWATER DRAIN
NG	NATURAL GAS LINE	T	TELSTRA CABLES
SH	OVERHEAD CABLE	TO	TELSTRA & GAS CABLES
OPT	OPTICS CABLE	U	UNKNOWN SERVICE
PE	PRIVATE ELECTRICITY	VO	VOICIS CABLES
PS	PRIVATE SEWER	VR	VERIZON CABLES
PR	PRIVATE WATER	W	WATER SUPPLY
		WM	WATER MAIN

1. ALL UNDERGROUND SERVICE INFORMATION INCLUSIVE OF GENERAL POSITION AND SURFACE COVER DEPTHS NOTED ON THE PLAN ARE APPROXIMATELY ONLY.
2. ALL UNDERGROUND SERVICE INFORMATION HAS BEEN COMPILED FROM SERVICE AUTHORITY PLANS PROVIDED BY THE AUTHORITIES.
3. THE LOCATION OF SERVICES BETWEEN SURVEYED POINTS (AS INDICATED) HAVE BEEN SHOWN DIAGNOMATICALLY ONLY USING THE SERVICE DEGRAS AS PROVIDED. THE EXACT LOCATION OF THESE SERVICES BETWEEN THE SURVEYED POINTS MUST BE VERIFIED PRIOR TO ANY EXCAVATION OR PILING. NO WARRANTY IS GIVEN AGAINST THE ACCURACY OF THE EXISTENCE OF UTILITIES OR SERVICES.
4. ALL CONTRACTORS, TRADESMEN, BUILDING & PROJECT CONSULTANTS MUST CONTACT THE VARIOUS AUTHORITIES, IN ACCORDANCE WITH STANDARD "DIAL BEFORE YOU DIG" PROCEDURES PRIOR TO UNDERTAKING ANY WORKS WITHIN THE VICINITY OF THE SERVICE LINES TO VERIFY THE POSITION OF THE SERVICE LINES.

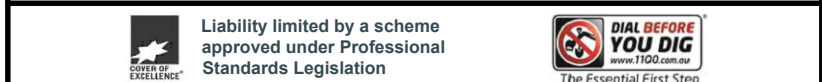

REDUCTION RATIO 1 : 200


0 2 4 6 8 10 12 14 16 18 20

LENGTHS ARE IN METRES


CLIENT: BUILT DEVELOPMENT GROUP

TITLE No:	REF:201512
DATUM: A.H.D.	ISSUE:1
DATE OF SURVEY: 14.06.19	ISSUE DATE:27.06.2019
SURVEYOR: SZ	SHEET SIZE:A1
DRAFTER: JJ	SHEET 2 OF 4 SHEETS

PLAN OF DETAIL AND LEVELS
AT LIVERPOOL CIVIC PLACE,
TERMINUS STREET
LIVERPOOL

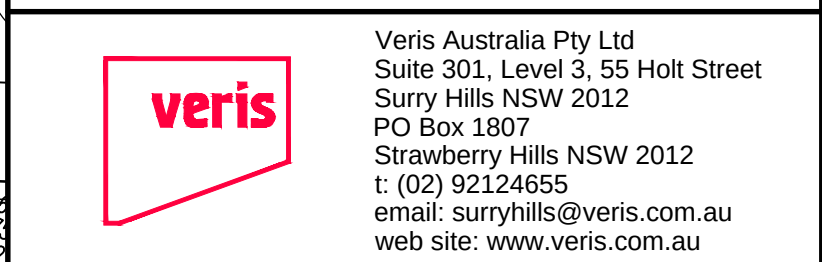


ELEVATIONS

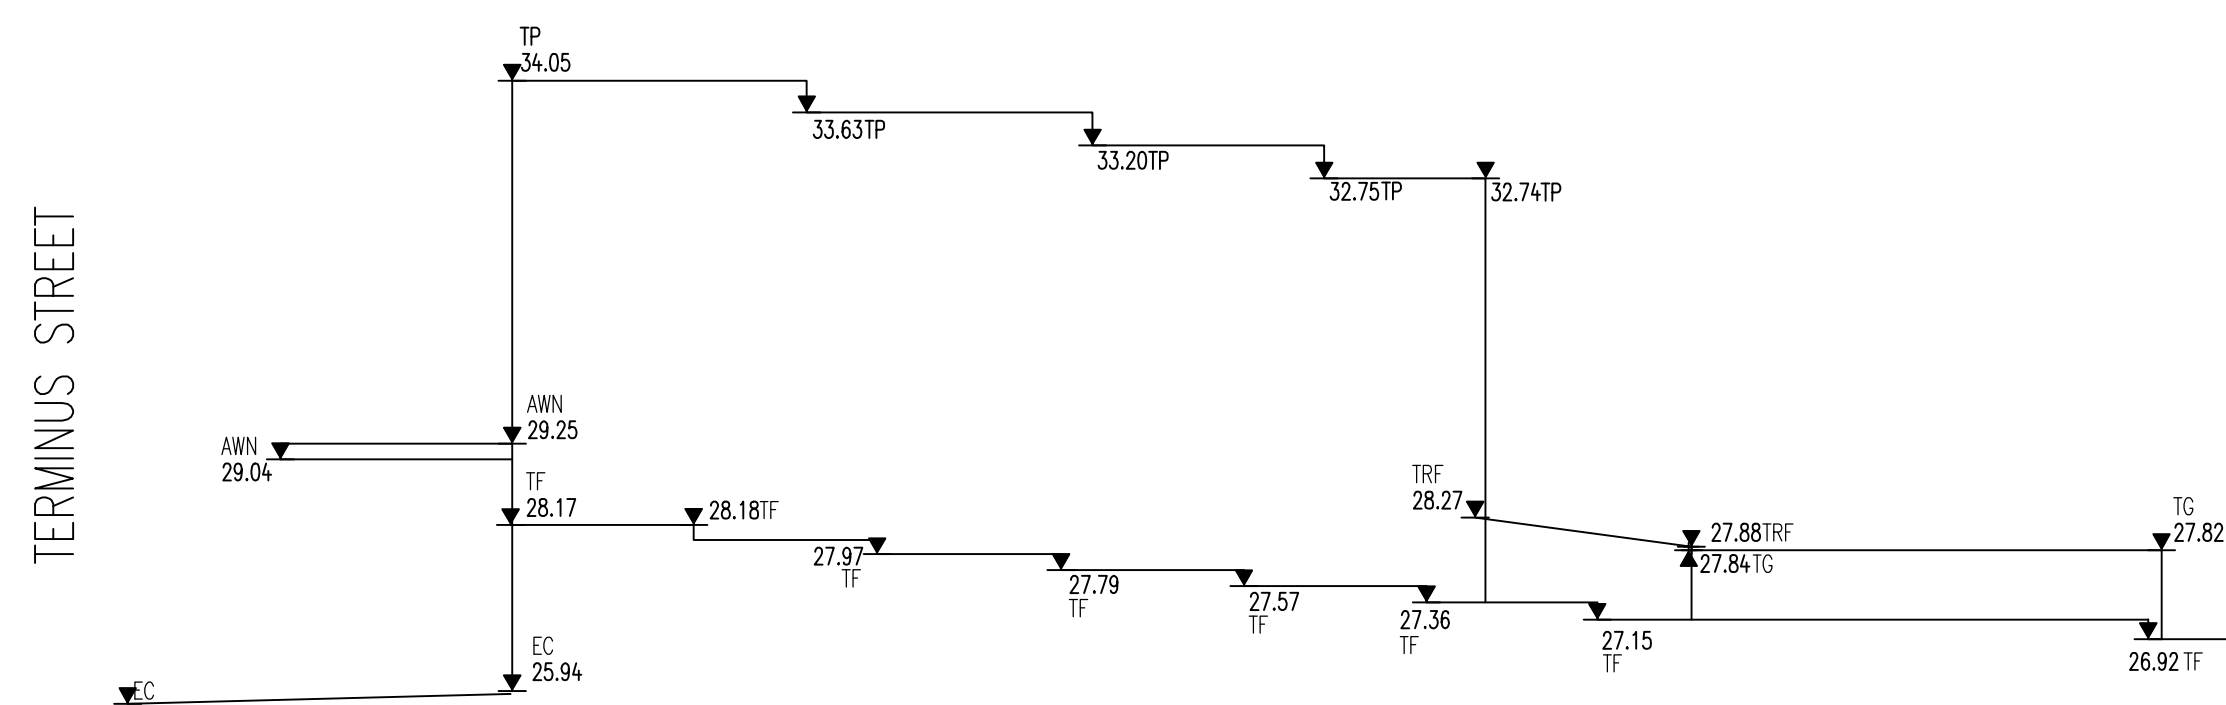

EASTERN ELEVATION

No.83 TERMINUS STREET

RATIO: 1:100

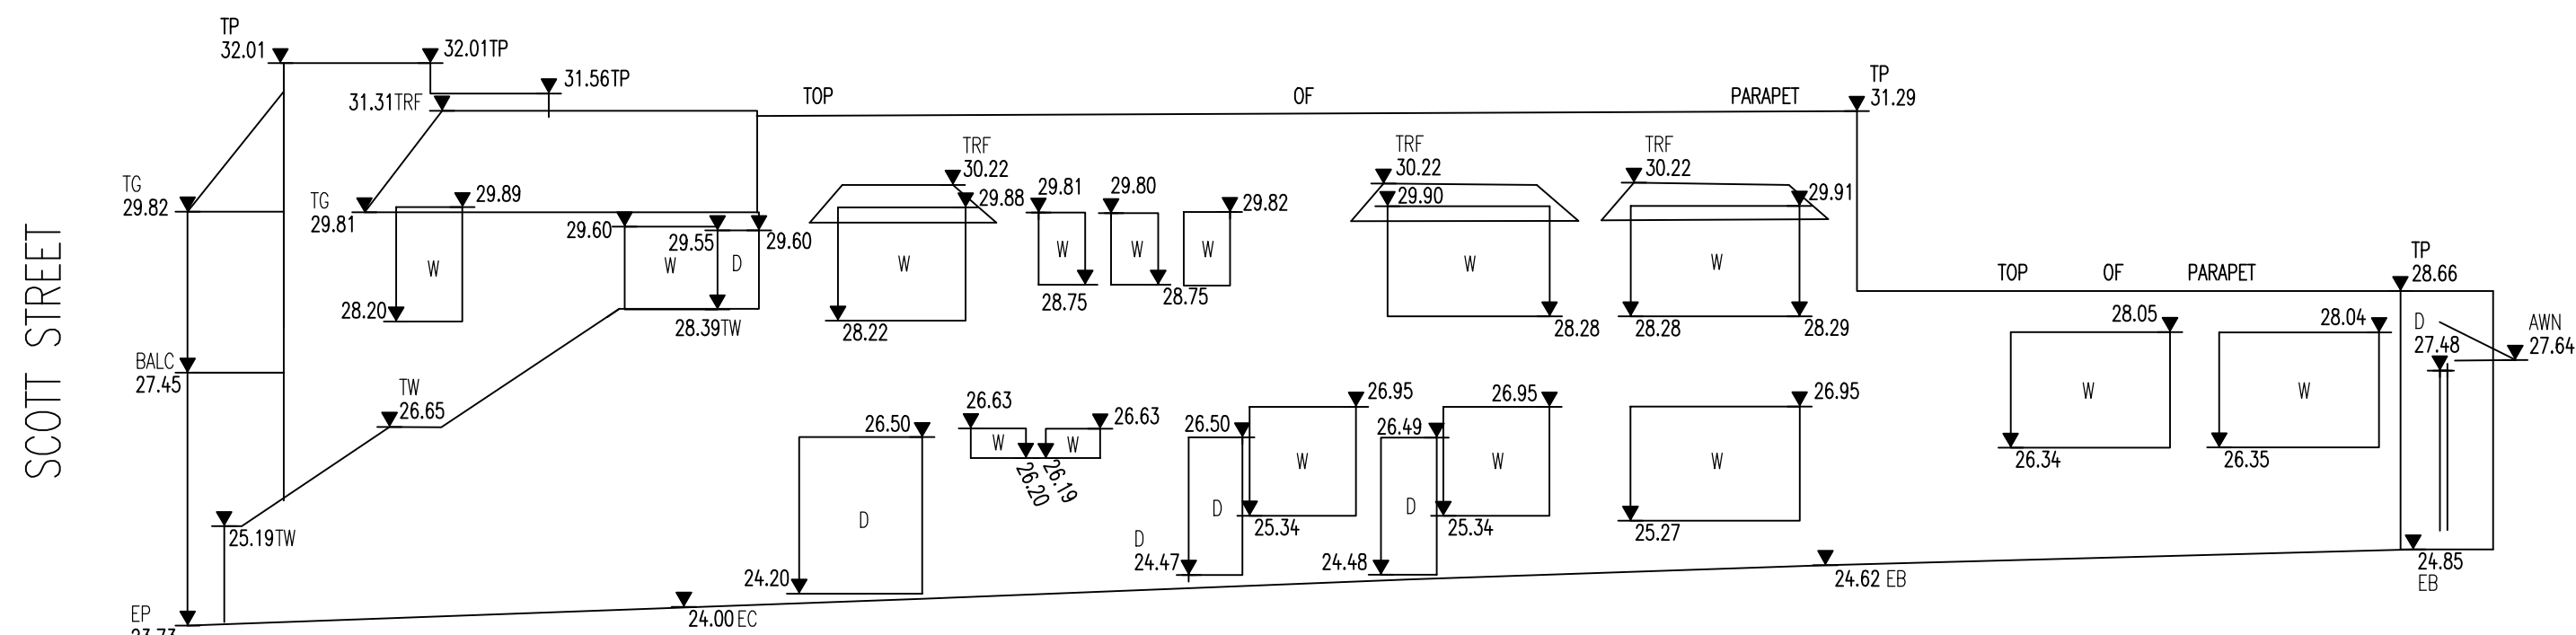

WESTERN ELEVATION

No.38 SCOTT STREET


RATIO: 1:100



EASTERN ELEVATION

No.300 MACQUARIE STREET

RATIO: 1:100

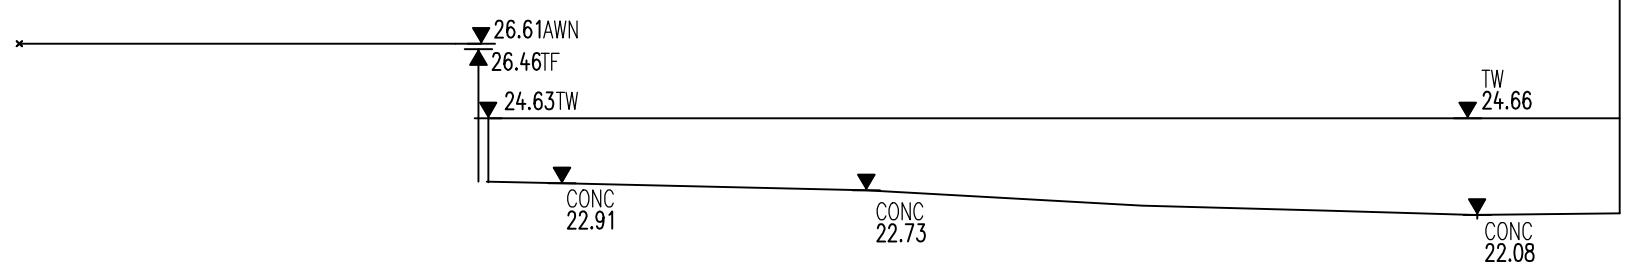

SOUTHERN ELEVATION

No.300 MACQUARIE STREET

RATIO: 1:200

[illegible]

TYPICAL NOTES:

1. ORIGIN OF LEVELS $SM154632, RL210.450 (A.H.I.D.)$
2. BEARINGS ARE ON INCH NORTH
3. NO BOUNDARY SURVEY HAS BEEN UNDERTAKEN.
4. BEARINGS & DISTANCES HAVE BEEN COMPILED FROM TITLE AND/OR DEED INFORMATION SUPPLIED BY DEPARTMENT OF LANDS UNCOR.
5. RELATIONSHIPS OF INTERSECTIONS AND DISTANCE TO BOUNDARIES IS DIAGRAMMATIC ONLY AND SPECIFIC DETAILS, IF CRITICAL, WILL REQUIRE FURTHER SURVEY.
6. SERVICES SHOWN ARE BASED ON SURFACE SURFACE INDICATORS EXISTENT AT THE DATE OF SURVEY AND ARE RELATIVE TO THE VARIOUS AUTHORITIES. ALL SERVICES MUST BE VERIFIED ON SITE PRIOR TO ANY WORK BEING UNDERTAKEN. VIEWS AUSTRALIA PT LTD BEAR NO RESPONSIBILITY FOR THE ACCURACY OR COMPLETENESS OF THE SERVICES SHOWN HEREON.
7. RIDGE, EASE & QUATER HINDS HAVE BEEN OBTAINED BY AN INDIRECT METHOD AND ARE ASSUMED TO FOLLOW PURPOSES ONLY.
8. BOUNDING MEASUREMENTS HAVE BEEN PLOTTED FOR DIAGRAMMATIC PURPOSES ONLY AND SPECIFIC DETAILS, IF CRITICAL, WILL REQUIRE FURTHER SURVEY.
9. THE DIAMETER (Ø), SPREAD (S) & HEIGHT (H) OF EACH TREE IS INDICATIVE ONLY AND SPECIFIC DETAILS, IF CRITICAL, WILL REQUIRE FURTHER SURVEY.
10. CONTOURS ARE AN INDICATION OF THE TOPOGRAPHY ONLY. SPOT LEVELS SHOULD BE USED IF AVAILABLE.
11. UNSTATED DESIGN IS TO BE UNDERSTOOD.
12. CONTINUAL INTERVAL MOUNTED.


LEGEND OF TYPICAL CODES

AE	= ARCHITECTURAL EMBELLISHMENT	MLD	= METAL LID
AL	= ALUMINUM FIN	MS	= NATURAL SURFACE
AW	= AWNING	OC	= STRUCTURE
BALC	= BALCONY	OPT	= OPTUS RIT
BAW	= BOTTOM OF AWNING	PC	= PRISM CROSSING
BB	= BOTTOM OF BANK	PE	= PEDESTRIAN CROSSING
BBB	= BOTTOM OF CHANNEY	PER	= PERGOLA
BO	= BOTTOM OF DOOR	PM	= PERMANENT MARK
BOB	= BOUNDARY	PP	= POWER POLE
BF	= BOTTOM OF FENCE	RM	= ROCK
BHR	= BOTTOM OF HANDRAIL	RWY	= RAILWAY
BIT	= BITUMEN	RR	= REFERENCE MARK
BM	= BOTTOM OF KERB	RF	= ROCK RIDGE
BM	= BENCH MARK	SEB	= SEWER
BU	= BULLOCK	SH	= SHOULDER
BR	= BOTTOM OF BRICK	SIP	= SEWER INSPECTION PIT
BRK	= BOTTOM OF ROCK	SLH	= SEWER LAMP HOLE
BRU	= BRIDGE	SM	= SEWER MANHOLE
BWB	= BOTTOM OF RETAINING WALL	SP	= SIGN POST
BS	= BOTTOM OF STAIRS	SS	= STATE SURVEY MARK
BTW	= BOTTOM OF TUNNEL	SW	= STOP WALL
CHW	= CHANNELED	STW	= STORM WATER
CL	= CENTRILINE	TARCH	= TOP OF ARCH
CH	= CHANNELED	TAW	= TOP OF AWNING
COL	= COLUMN	TB	= TOP OF BANK
COM	= COMMUNICATIONS PIT	TEL	= TELESTRAIT
CONC	= CONCRETE	TCH	= TOP OF CHANNEY
OPT	= GARDEN	TD	= TOP OF DOOR
D	= DOOR	TEL	= TELESTRAIT
DO	= DRAIN	TEP	= TELESTRAIT PILE
DR	= DRAIL HOLE	TF	= TOP OF FENCE
DWH	= DRILL HOLE & BITINGS	TO	= TOP OF CUTLIER
EB	= EDGE OF BANK	TH	= TOP OF HANDRAIL
EDG	= EDGE OF MARGINS	TI	= TRAFFIC ISLAND
ELB	= ELECTRIC BOX	TK	= TOP OF KERB
EC	= EDGE OF CONCRETE	TL	= TRAFFIC LIGHT
EDC	= EDGE OF CURB	TP	= TOP OF PARAPET
EDG	= EDGE OF GARDEN	TR	= TREE
ELC	= ELEVATION	TRF	= TOP OF RAIL
ELP	= LIGHT POLE	TRK	= TOP OF ROCK
EP	= EDGE OF PATH	TRW	= TOP OF RETAINING WALL
ER	= EDGE OF ROAD	TS	= TOP OF STEPS
F	= FENCE	UW	= TOP OF WINDOW
FL	= FLOOR LEVEL	US	= UNDERSIDE
FTE	= FINISHED FLOOR LEVEL	UAW	= UNDERSIDE OF AWNING
FLC	= FENCE POST	UKS	= UNDERSIDE SERVICE
GL	= GLASS DOOR	USB	= UNDERSIDE OF BELAY
GR	= GRASSY GROUND	USC	= UNDERSIDE OF CEILING
GM	= GAS METER	USF	= UNDERSIDE OF FATE
HP	= HIGH POWERED GAS	USG	= UNDERSIDE OF GUTTER
HR	= HANDRAIL	USV	= UNDERSIDE
HYD	= HYDRAULIC	VER	= VERANDAH
I	= INVERT LEVEL	VC	= VEHICLE CROSSING
K	= KERB	W	= WINDOW
L	= LINTEL	WC	= WATER METER
LP	= LAMP POST		
M	= MARK		

LEGEND OF TYPICAL SERVICES

C	COMMUNICATIONS CABLE	RM	RECYCLED WATER
CM	CERAMIC STORMWATER PIPE	RM	RISSING MAN
CNP	UNDERGROUND ELECTRICITY CABLES	RMS	ROADS & MAINTENANCE SERVICES
AE	UNDERGROUND ELECTRICITY & OPTICS CABLES	S	SEWER
		SO	SEWER OUTFALL
		ST	SHARED TRENCH
FS	FIRE SERVICE	SW	STORM WATER
G	GAS LINE	SW-CK	STORMWATER CREEK
GE	GAS LINE & ELECTRICITY CABLES	TC	TELSTRA CABLES
NBN	NATIONAL BROAD BAND CABLES	TC	TELSTRA & GAS CABLES
NG	NATURAL GAS LINE	U	UNCOMMON SERVICE
OH	OVERHEAD CABLES	VO	VOICUS CABLES
OH OPT	OPTIC CABLE	VR	VERIZON CABLES
PE	PRIVATE ELECTRICITY	W	WATER
PS	PRIVATE SEWER	WM	WATER MAIN

1. ALL UNDERGROUND SERVICE INFORMATION INCLUSIVE OF GENERAL POSITION AND SURFACE COVER DEPTHS NOTED ON THE PLAN ARE APPROXIMATELY ONLY.
2. ALL UNDERGROUND SERVICE INFORMATION HAS BEEN COMPILED FROM SERVICE AUTHORITY PLANS PROVIDED BY THE AUTHORITIES.
3. THE LOCATION OF SERVICES BETWEEN SURVEYED POINTS (AS INDICATED) HAVE BEEN SHOWN DIAGRAMMATICALLY ONLY USING THE SERVICE DIAGRAMS AS PROVIDED. THE EXACT LOCATION OF THESE SERVICES BETWEEN THE SURVEYED POINTS MUST BE VERIFIED PRIOR TO ANY EXCAVATION OR PILING. NO WARRANTY IS GIVEN AGAINST THE ACCURACY OF THE EXISTENCE OF ANY OTHER UNDISCOVERED SERVICES.
4. ALL CONTRACTORS, TRADESMEN, BUILDING & PROJECT CONSULTANTS MUST CONTACT THE VARIOUS AUTHORITIES, IN ACCORDANCE WITH STANDARD "BEFORE YOU DIG" PROCEDURES PRIOR TO UNDERTAKING ANY WORKS WITHIN THE VICINITY OF THE SERVICE LINES TO VERIFY THE POSITION OF THE SERVICE LINES.

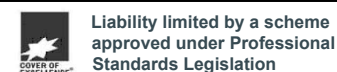

CLIENT: BUILT DEVELOPMENT GROUP

TITLE No:
DATUM: A.H.D.

DATE OF SURVEY: 14.06.19
SURVEYOR: SZ

DRAFTER: JJ	SHEET 4 OF 4 SHEETS
-------------	---------------------

PLAN OF DETAIL AND LEVELS

PLAN OF DETAIL AND LEVELS
AT LIVERPOOL CIVIC PLACE,
TERMINUS STREET
LIVERPOOL



Veris Australia Pty Ltd
Suite 301, Level 3, 55 Holt Street
Surry Hills NSW 2012
PO Box 1807
Strawberry Hills NSW 2012
t: (02) 92124655
email: surryhills@veris.com.au
web site: www.veris.com.au