




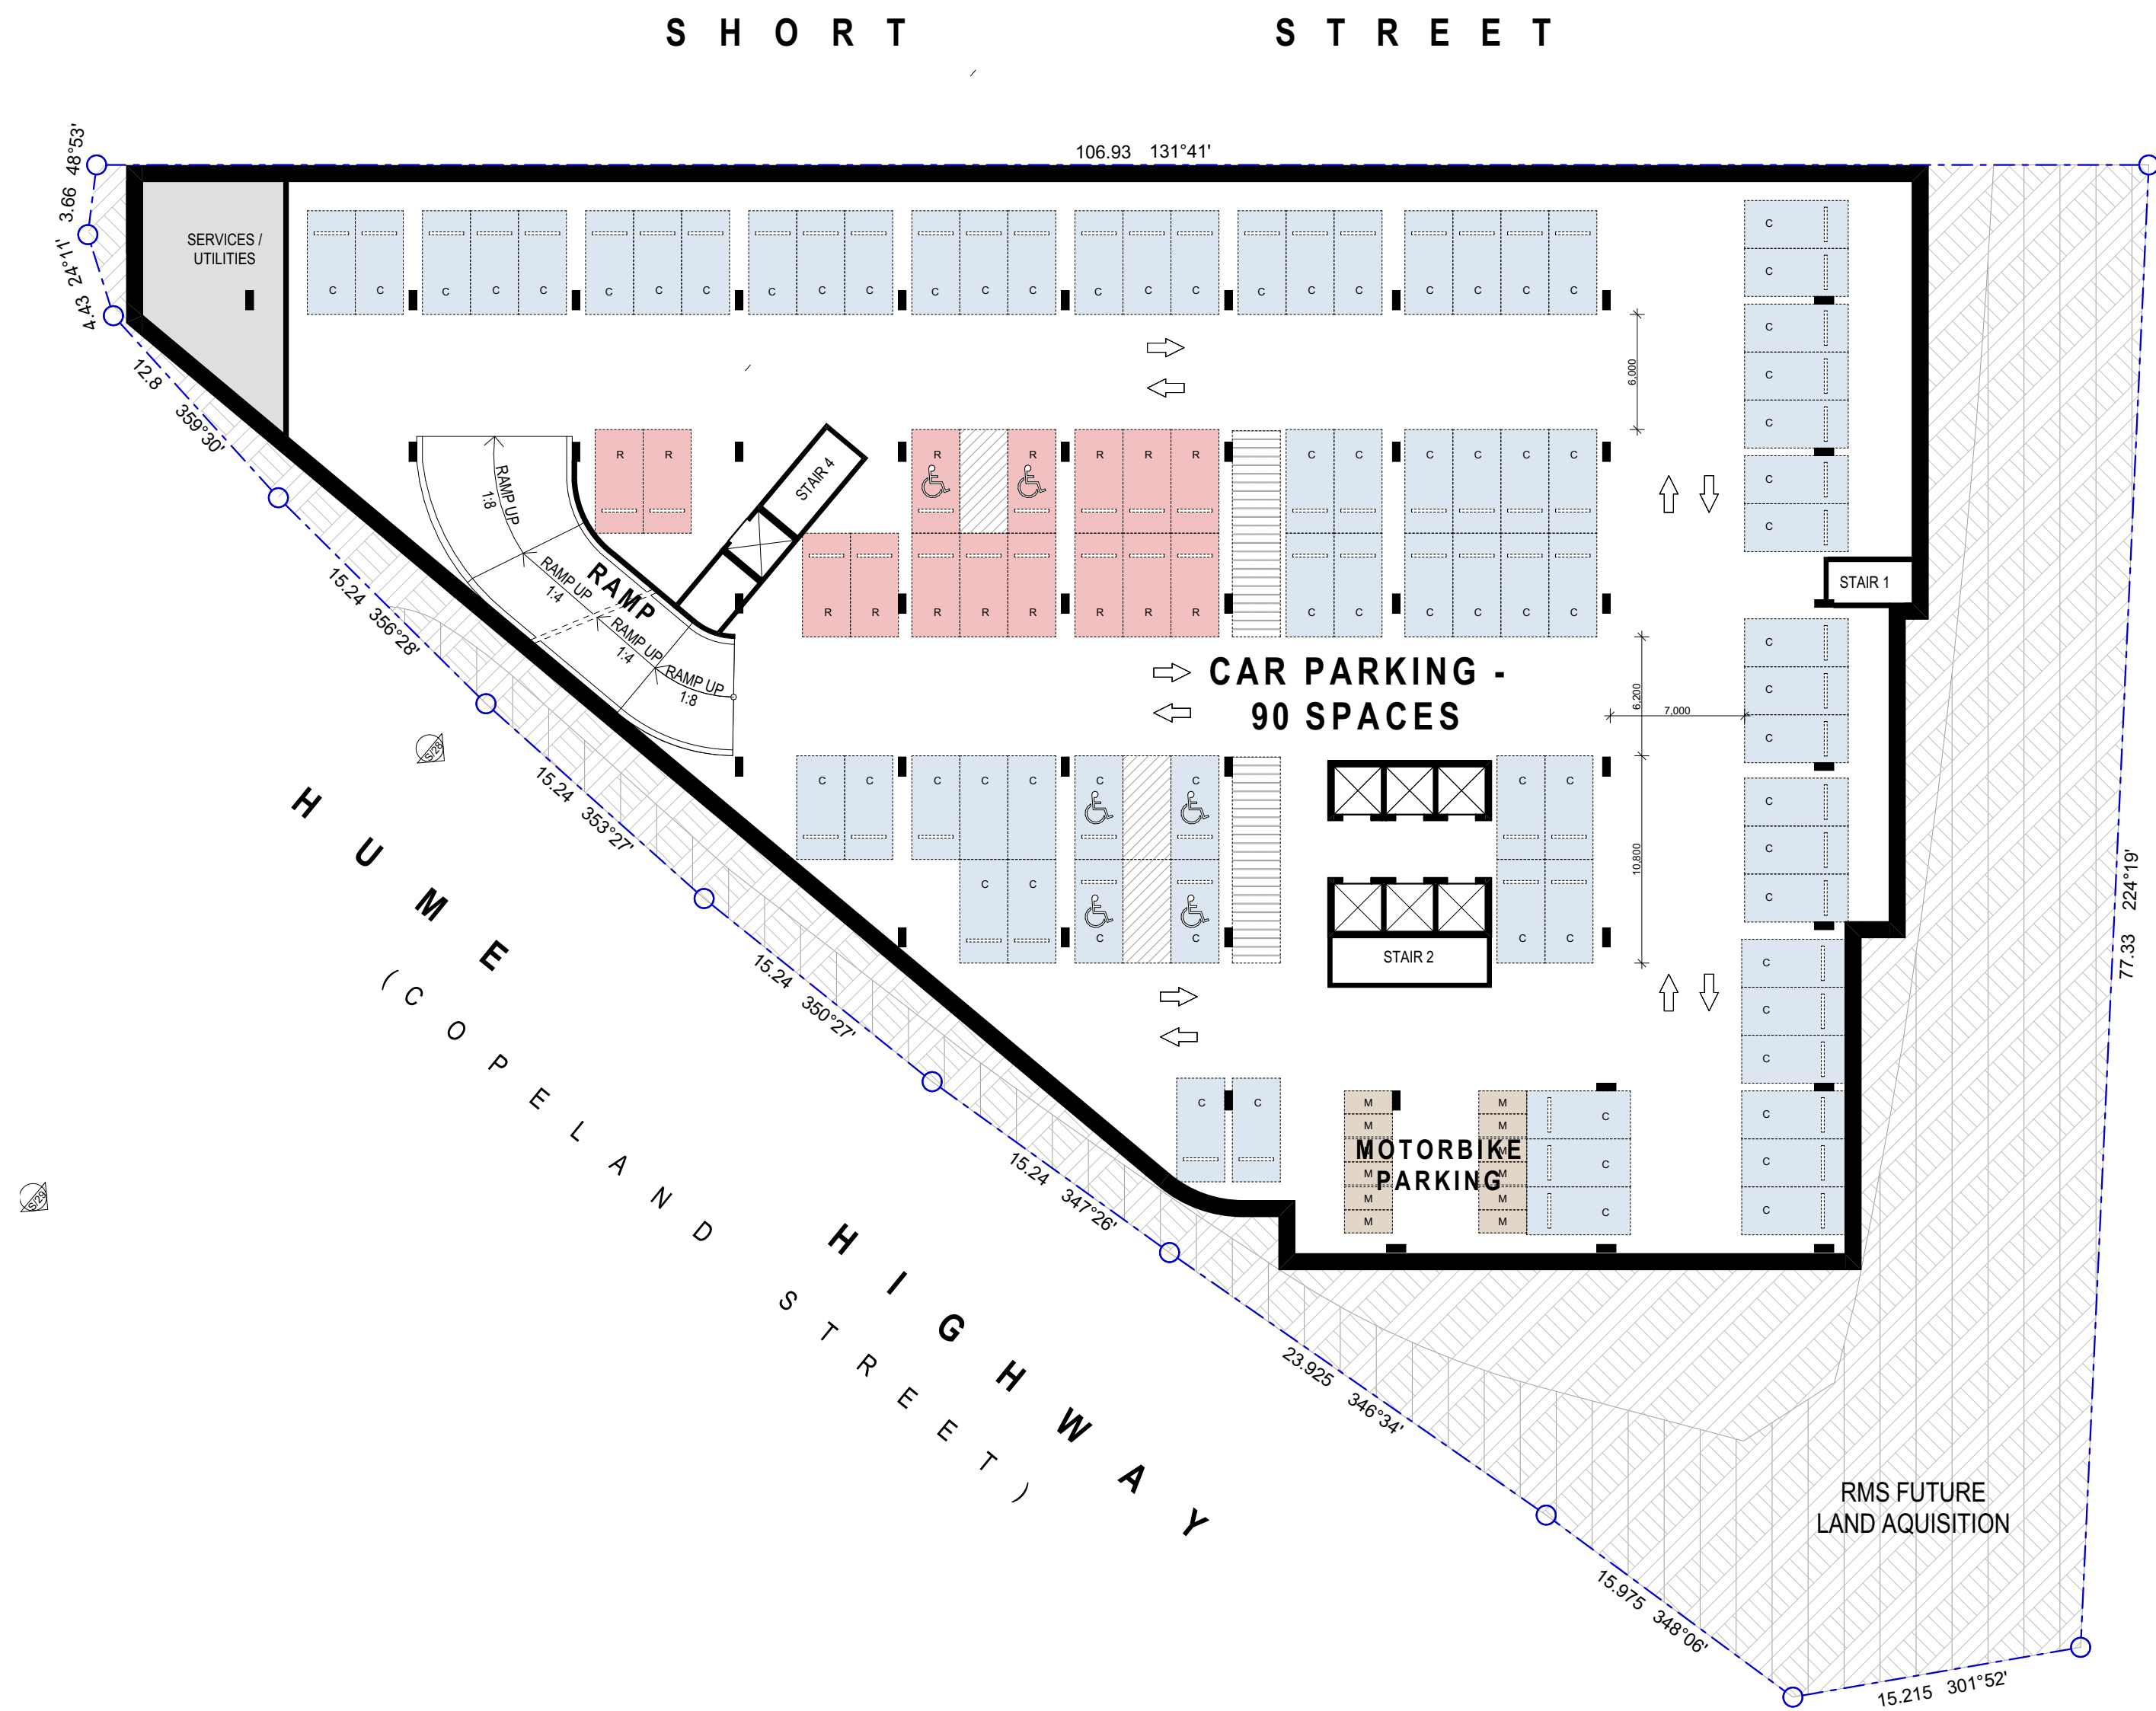

BASEMENT TYPICAL 2 TO 5

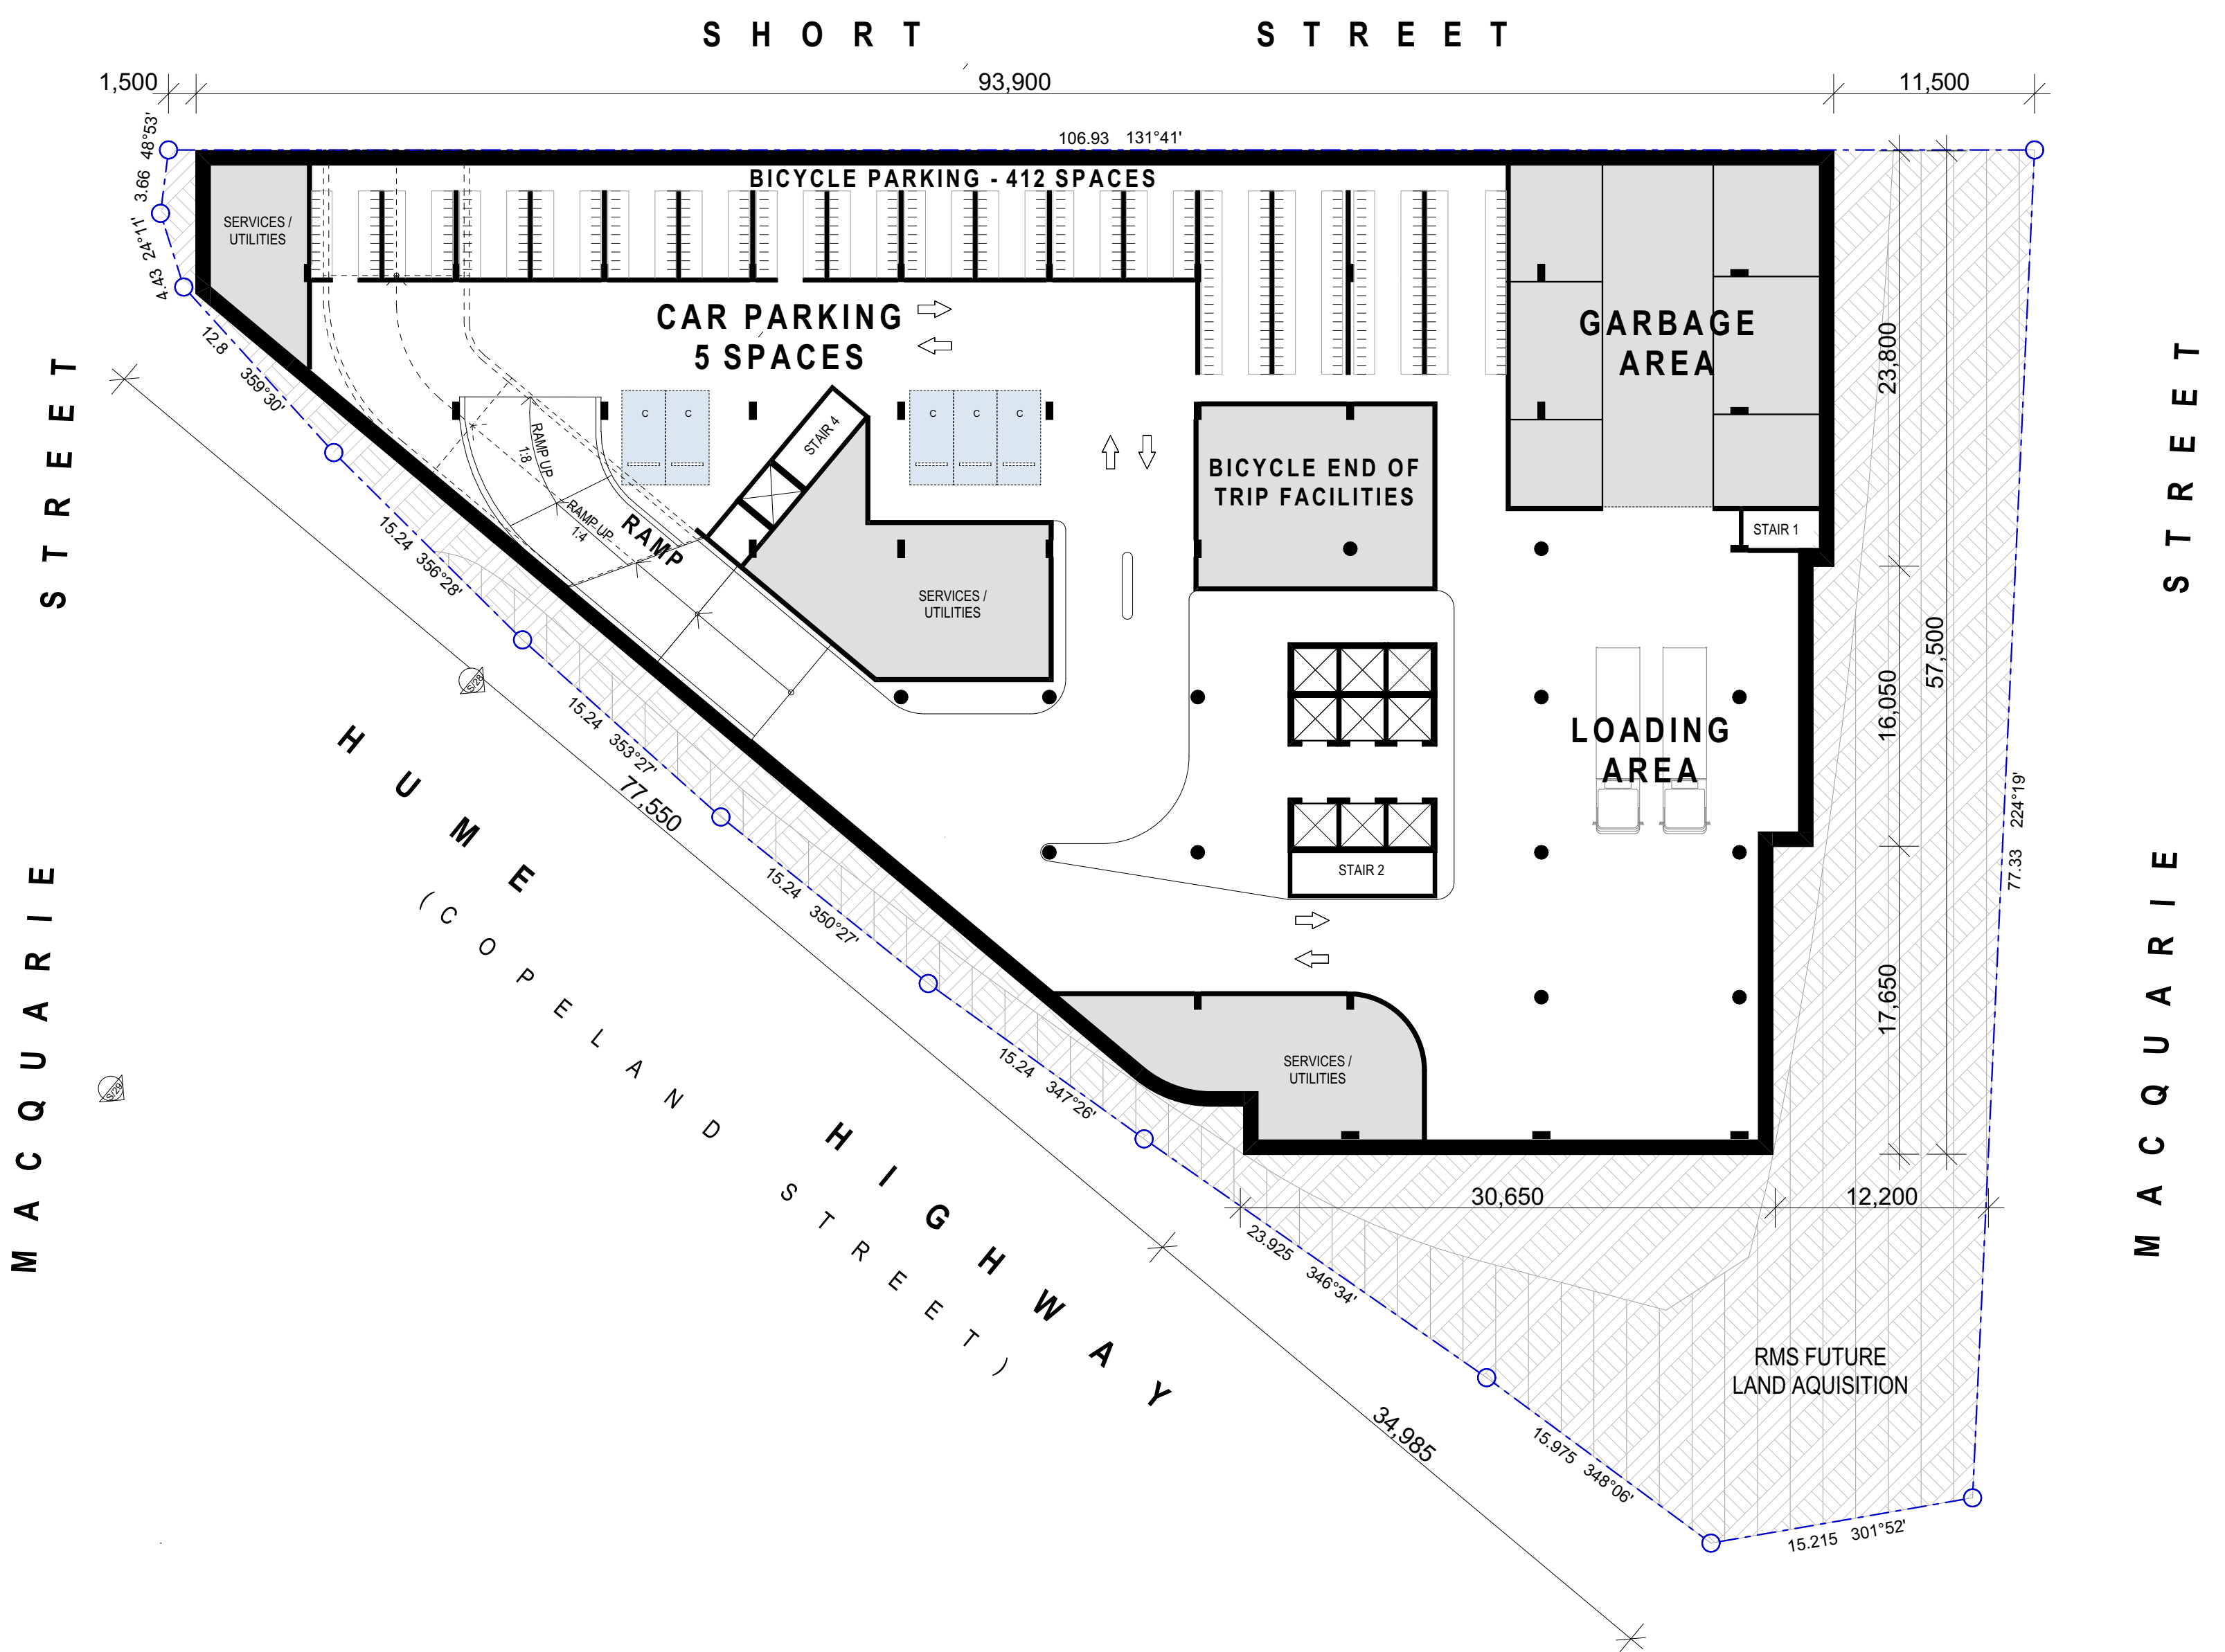

BASEMENT 1

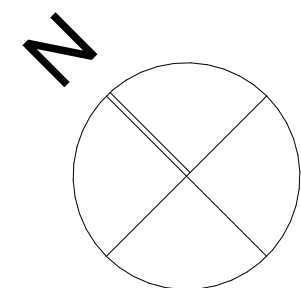

LEGEND:

RETAIL / BUSINESS

OFFICE

RESIDENTIAL

COMMUNITY CIVIC ART CENTRE


SERVICES / PLANT EQUIPMENT

SHARED ACCESS ZONE






GROUND LEVEL


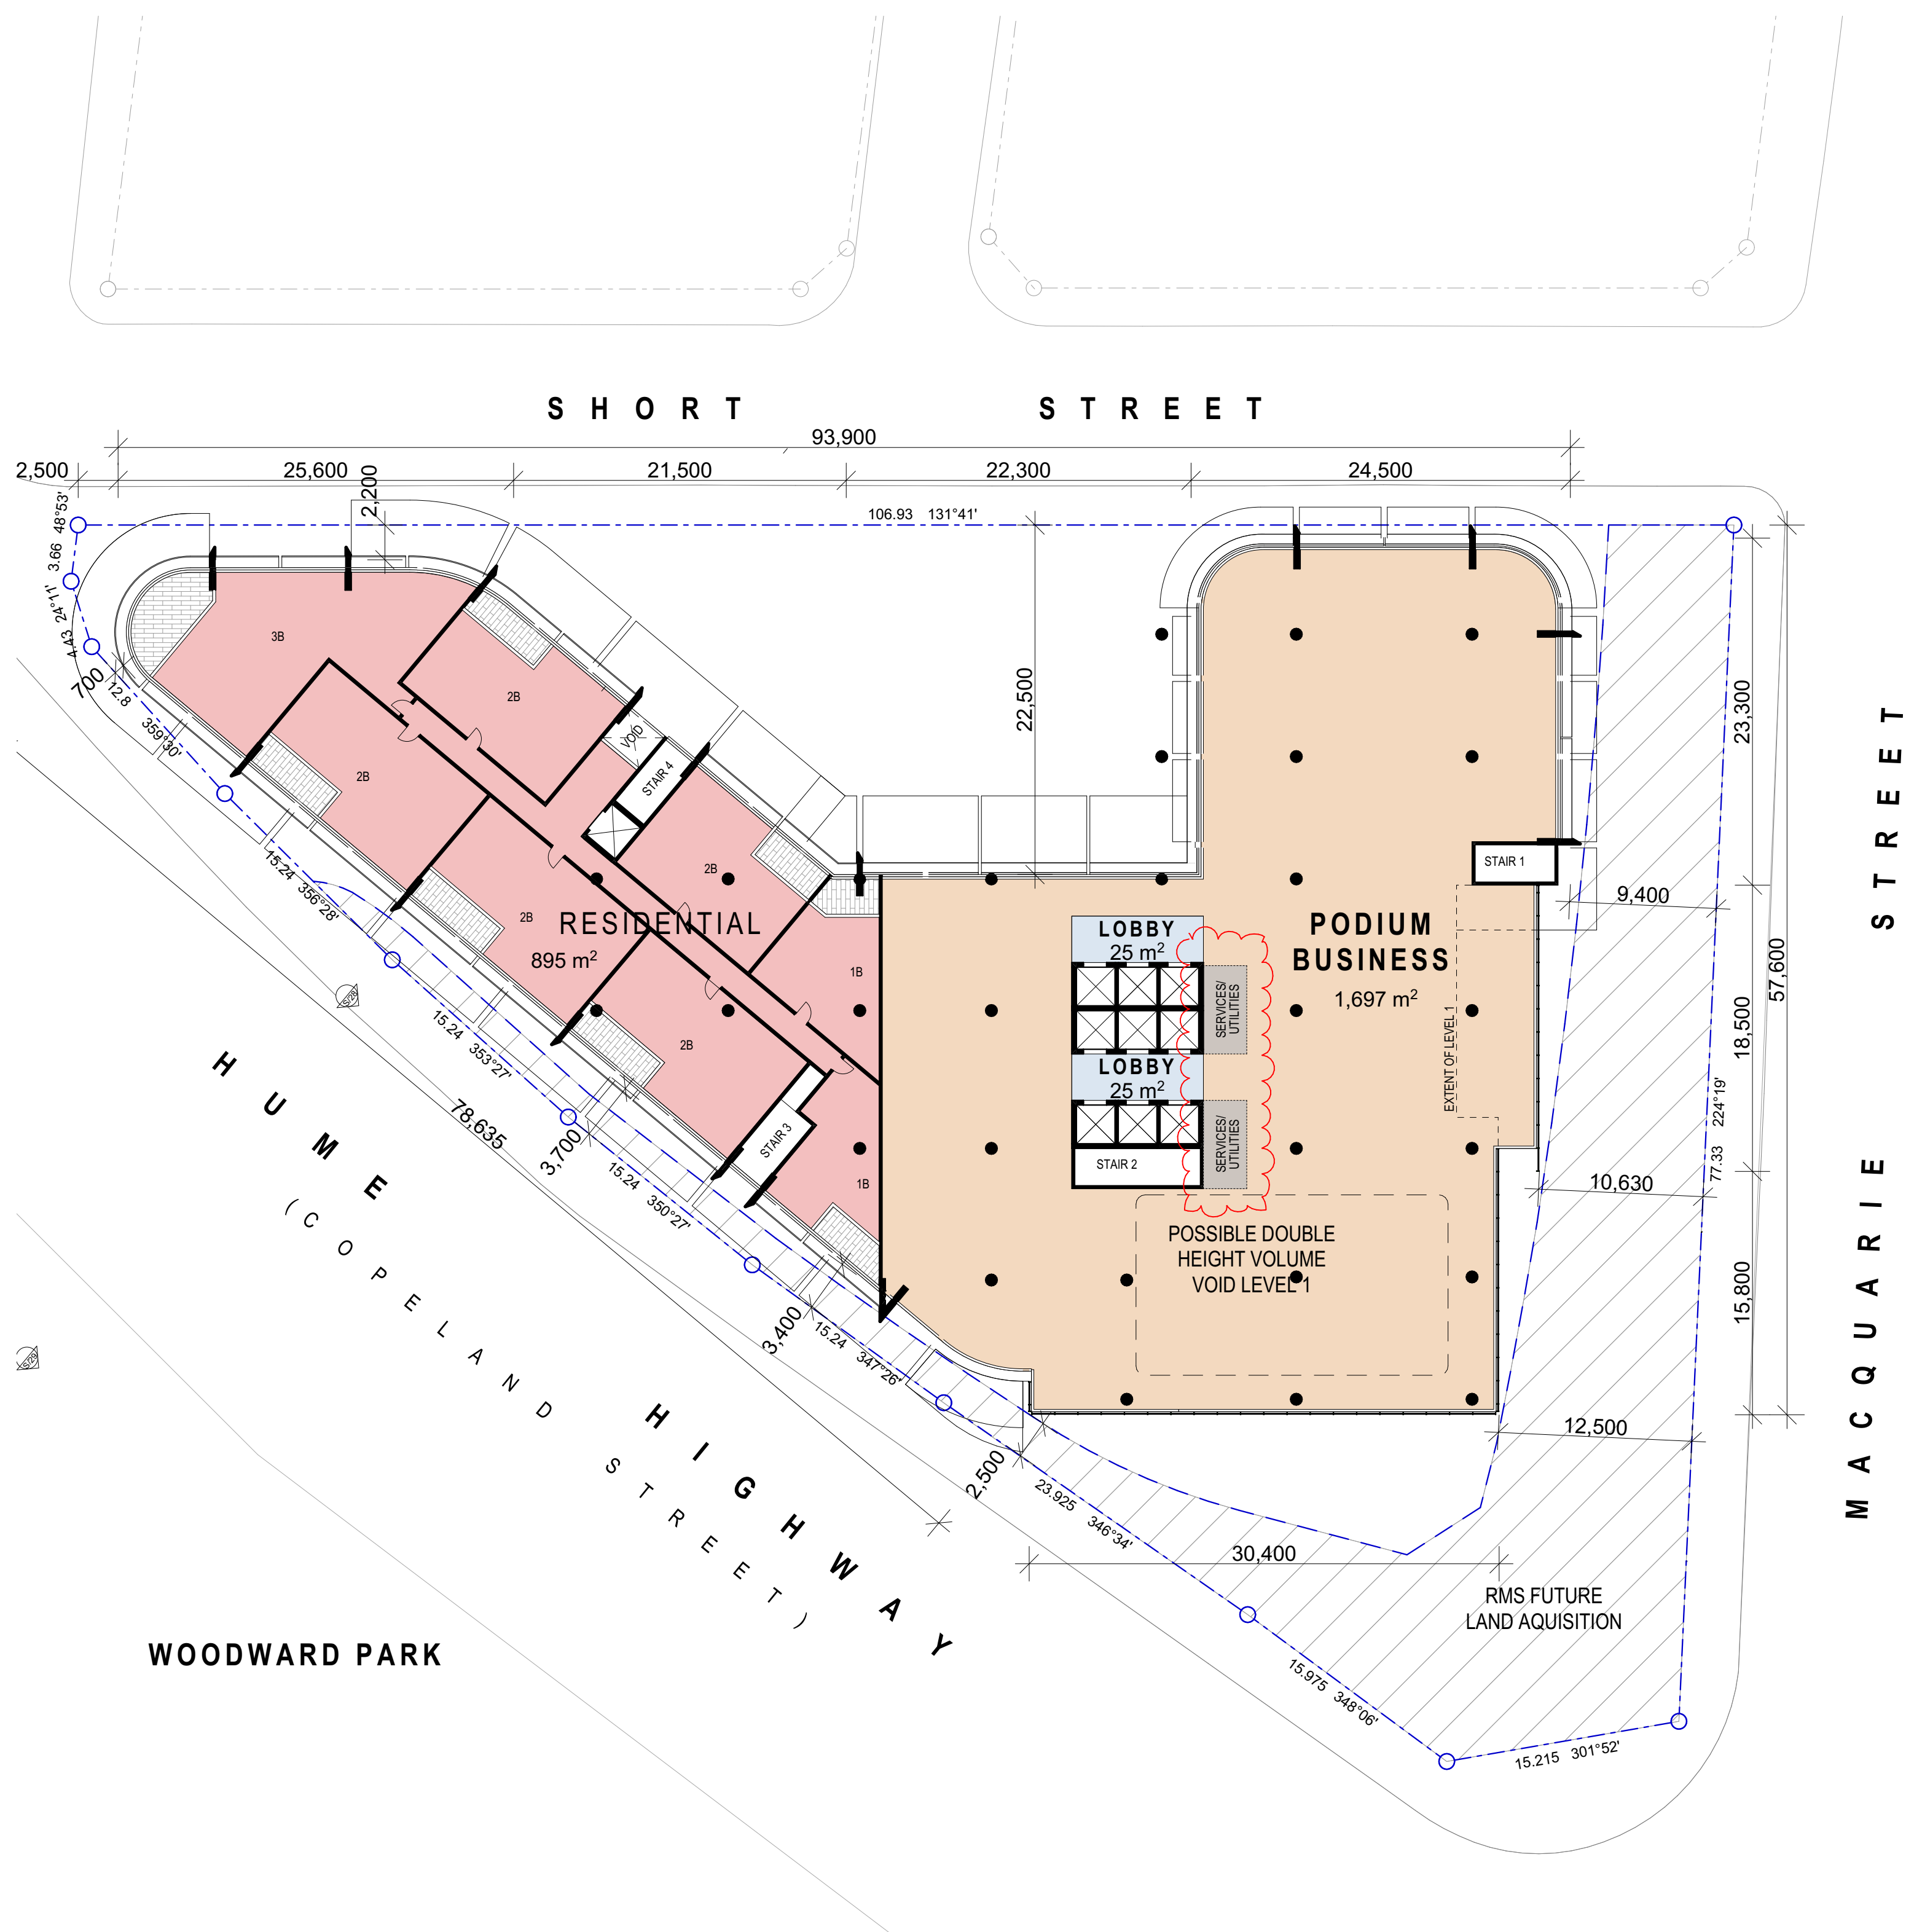


LEVEL 1 - 3

LEGEND:


- RETAIL / BUSINESS
- OFFICE
- RESIDENTIAL
- COMMUNITY CIVIC ART CENTRE
- SERVICES / PLANT EQUIPMENT
- SHARED ACCESS ZONE

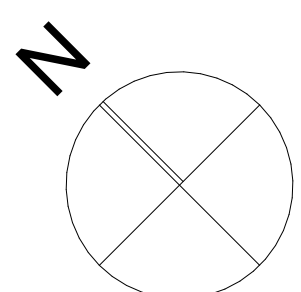


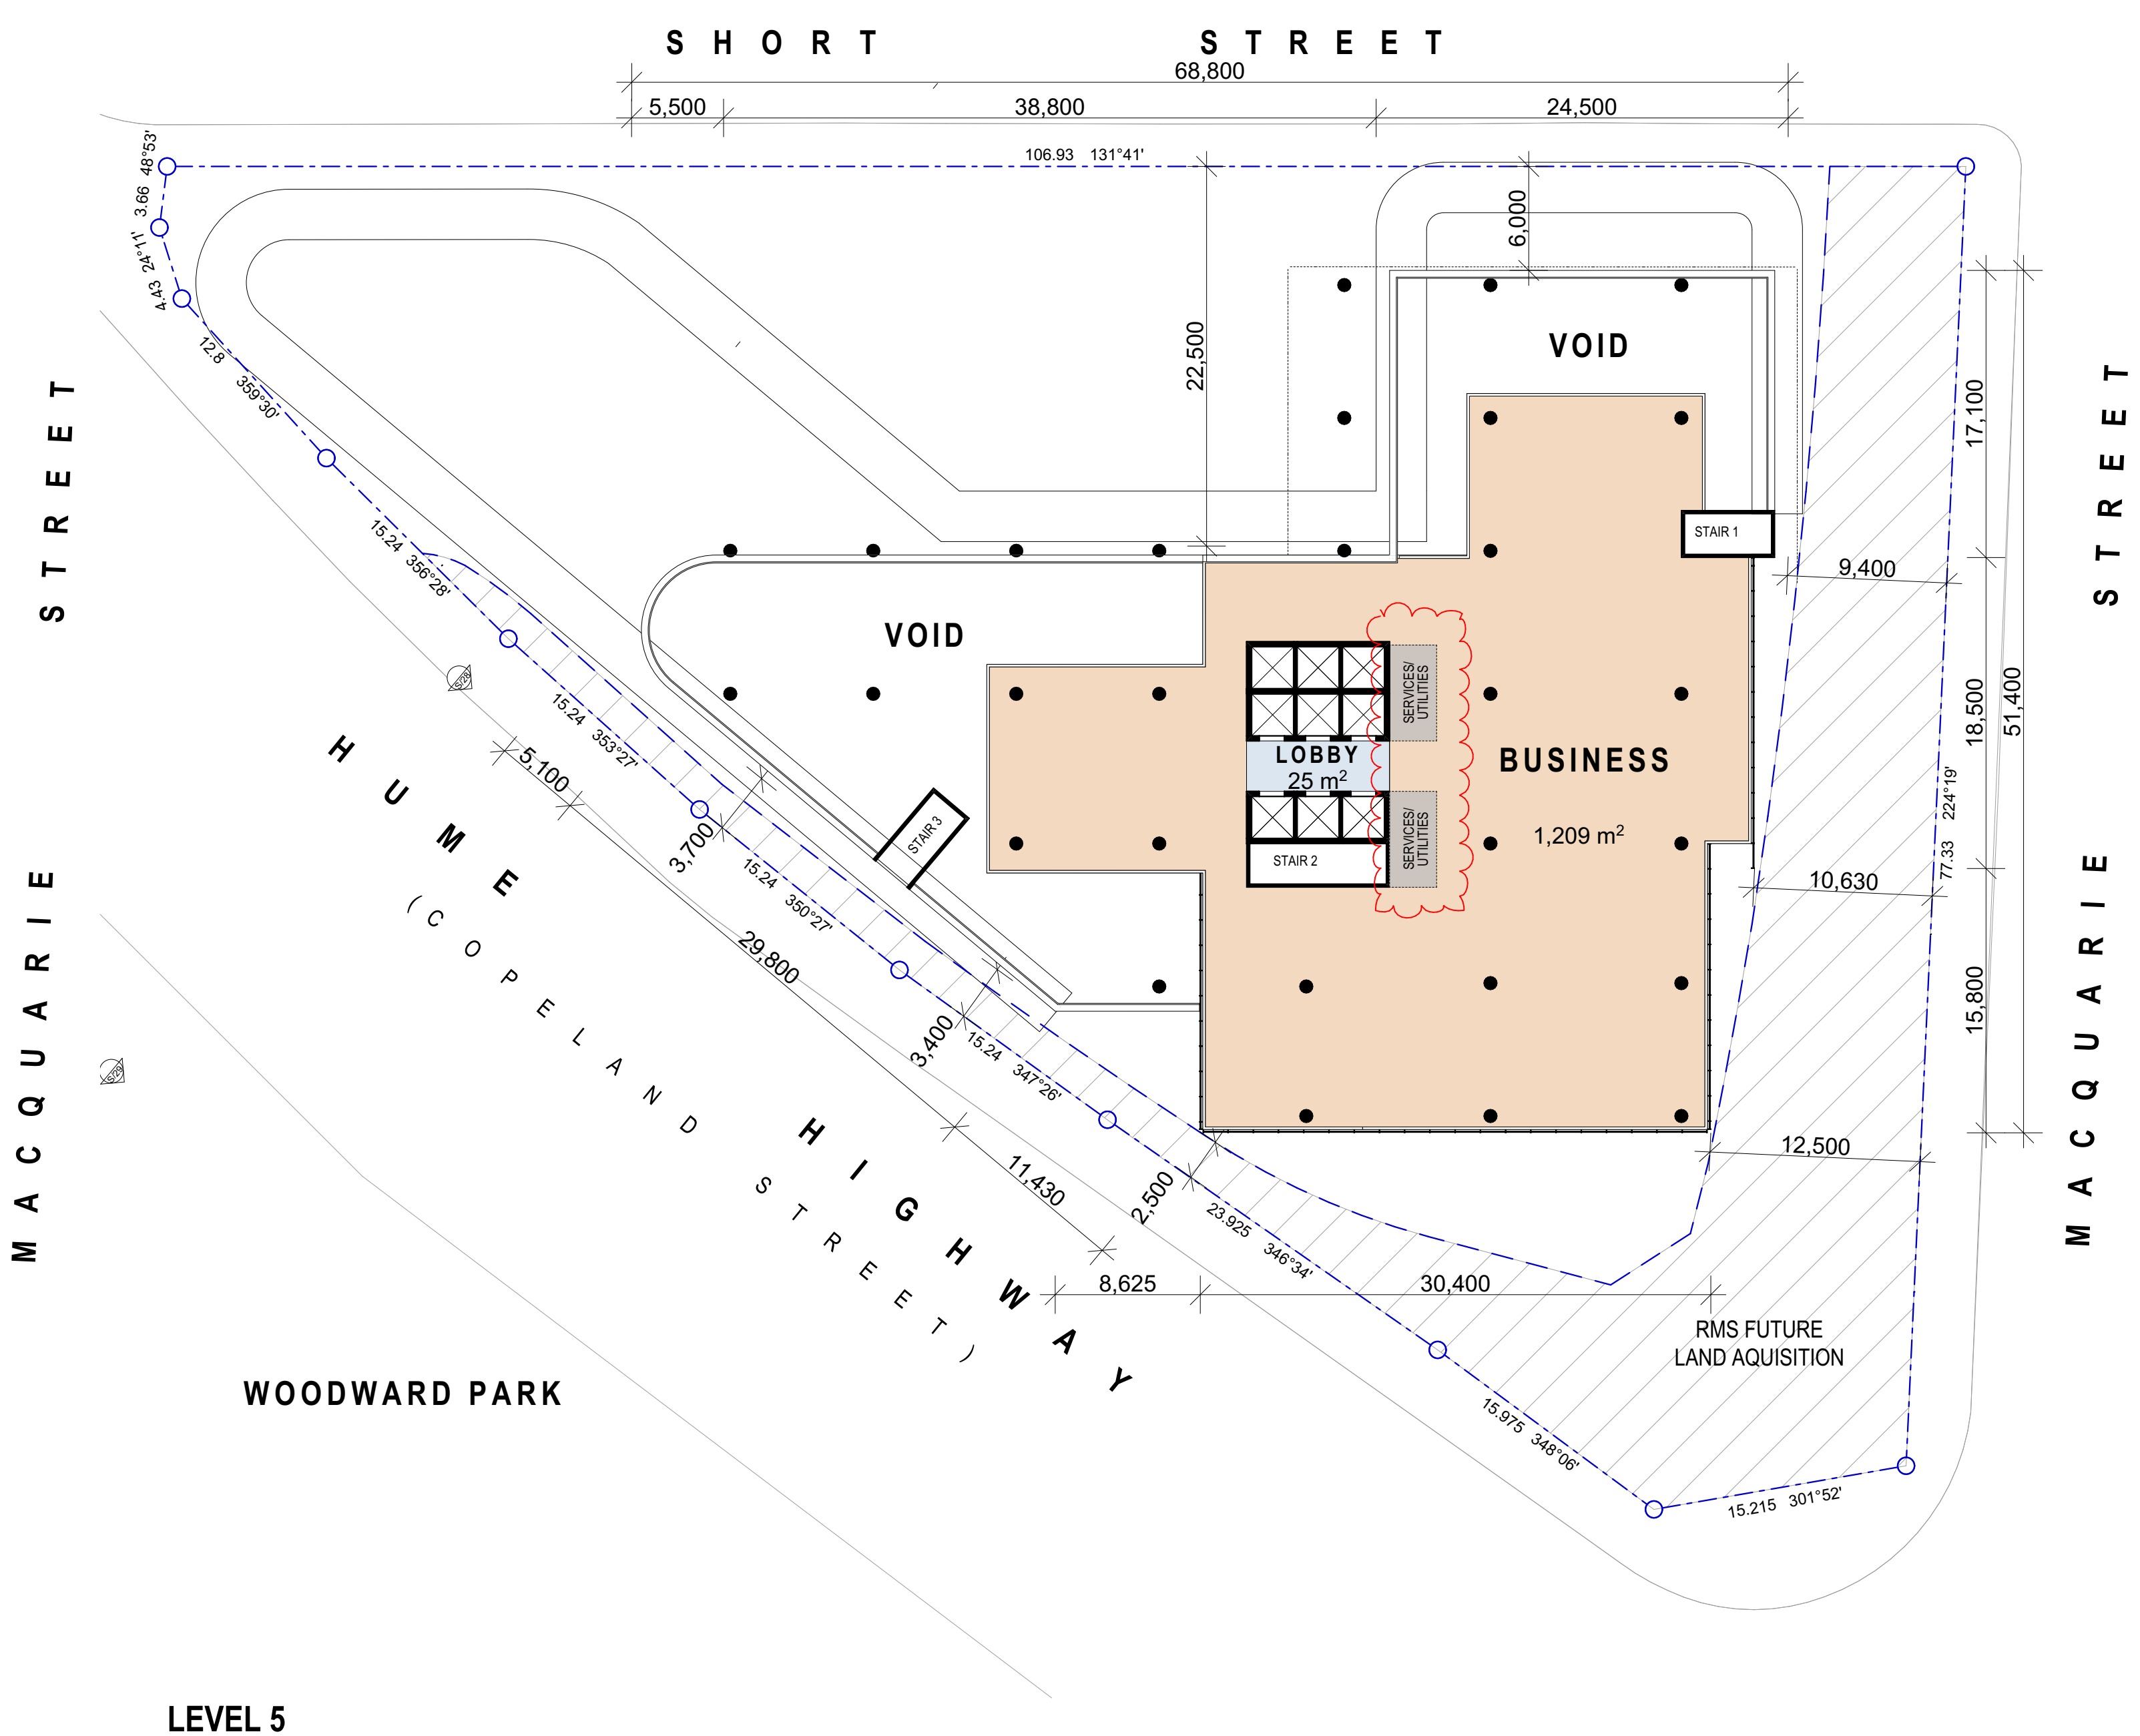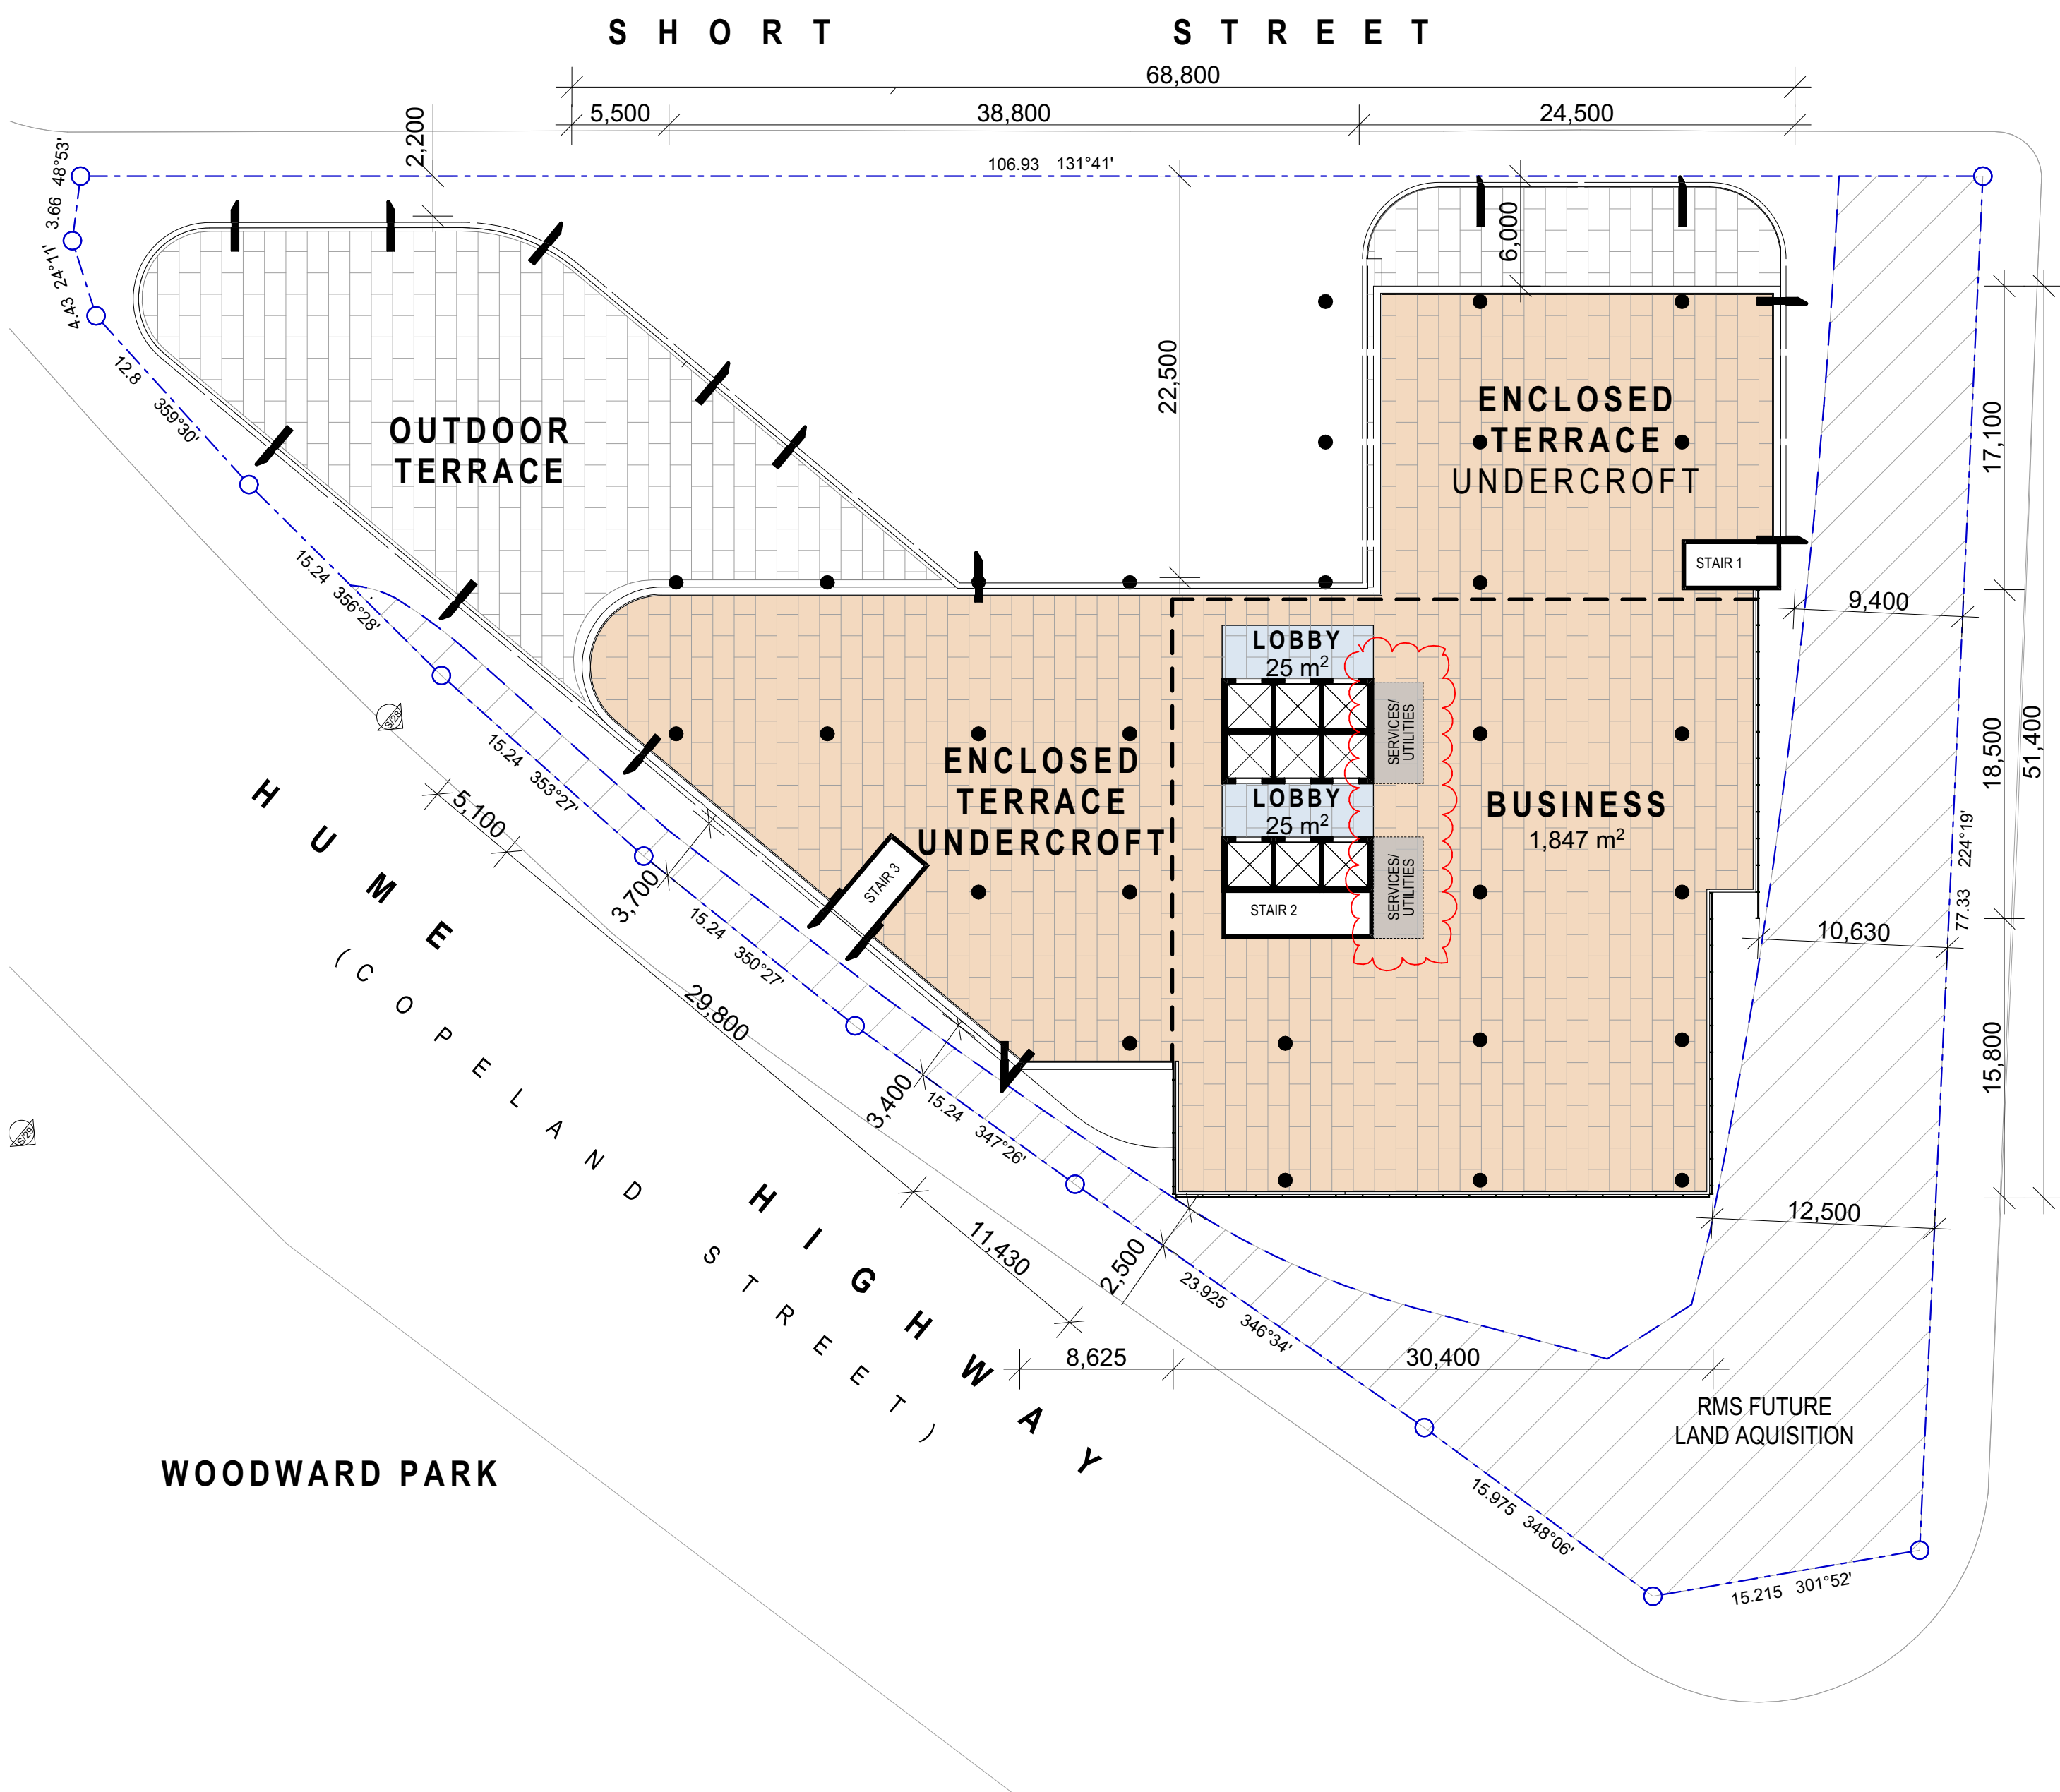


LEGEND:

- RETAIL / BUSINESS
- OFFICE
- RESIDENTIAL
- COMMUNITY CIVIC ART CENTRE
- SERVICES / PLANT EQUIPMENT
- SHARED ACCESS ZONE

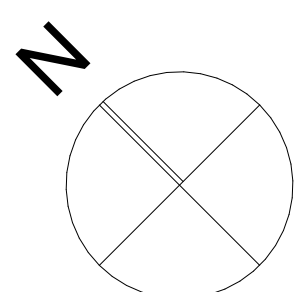

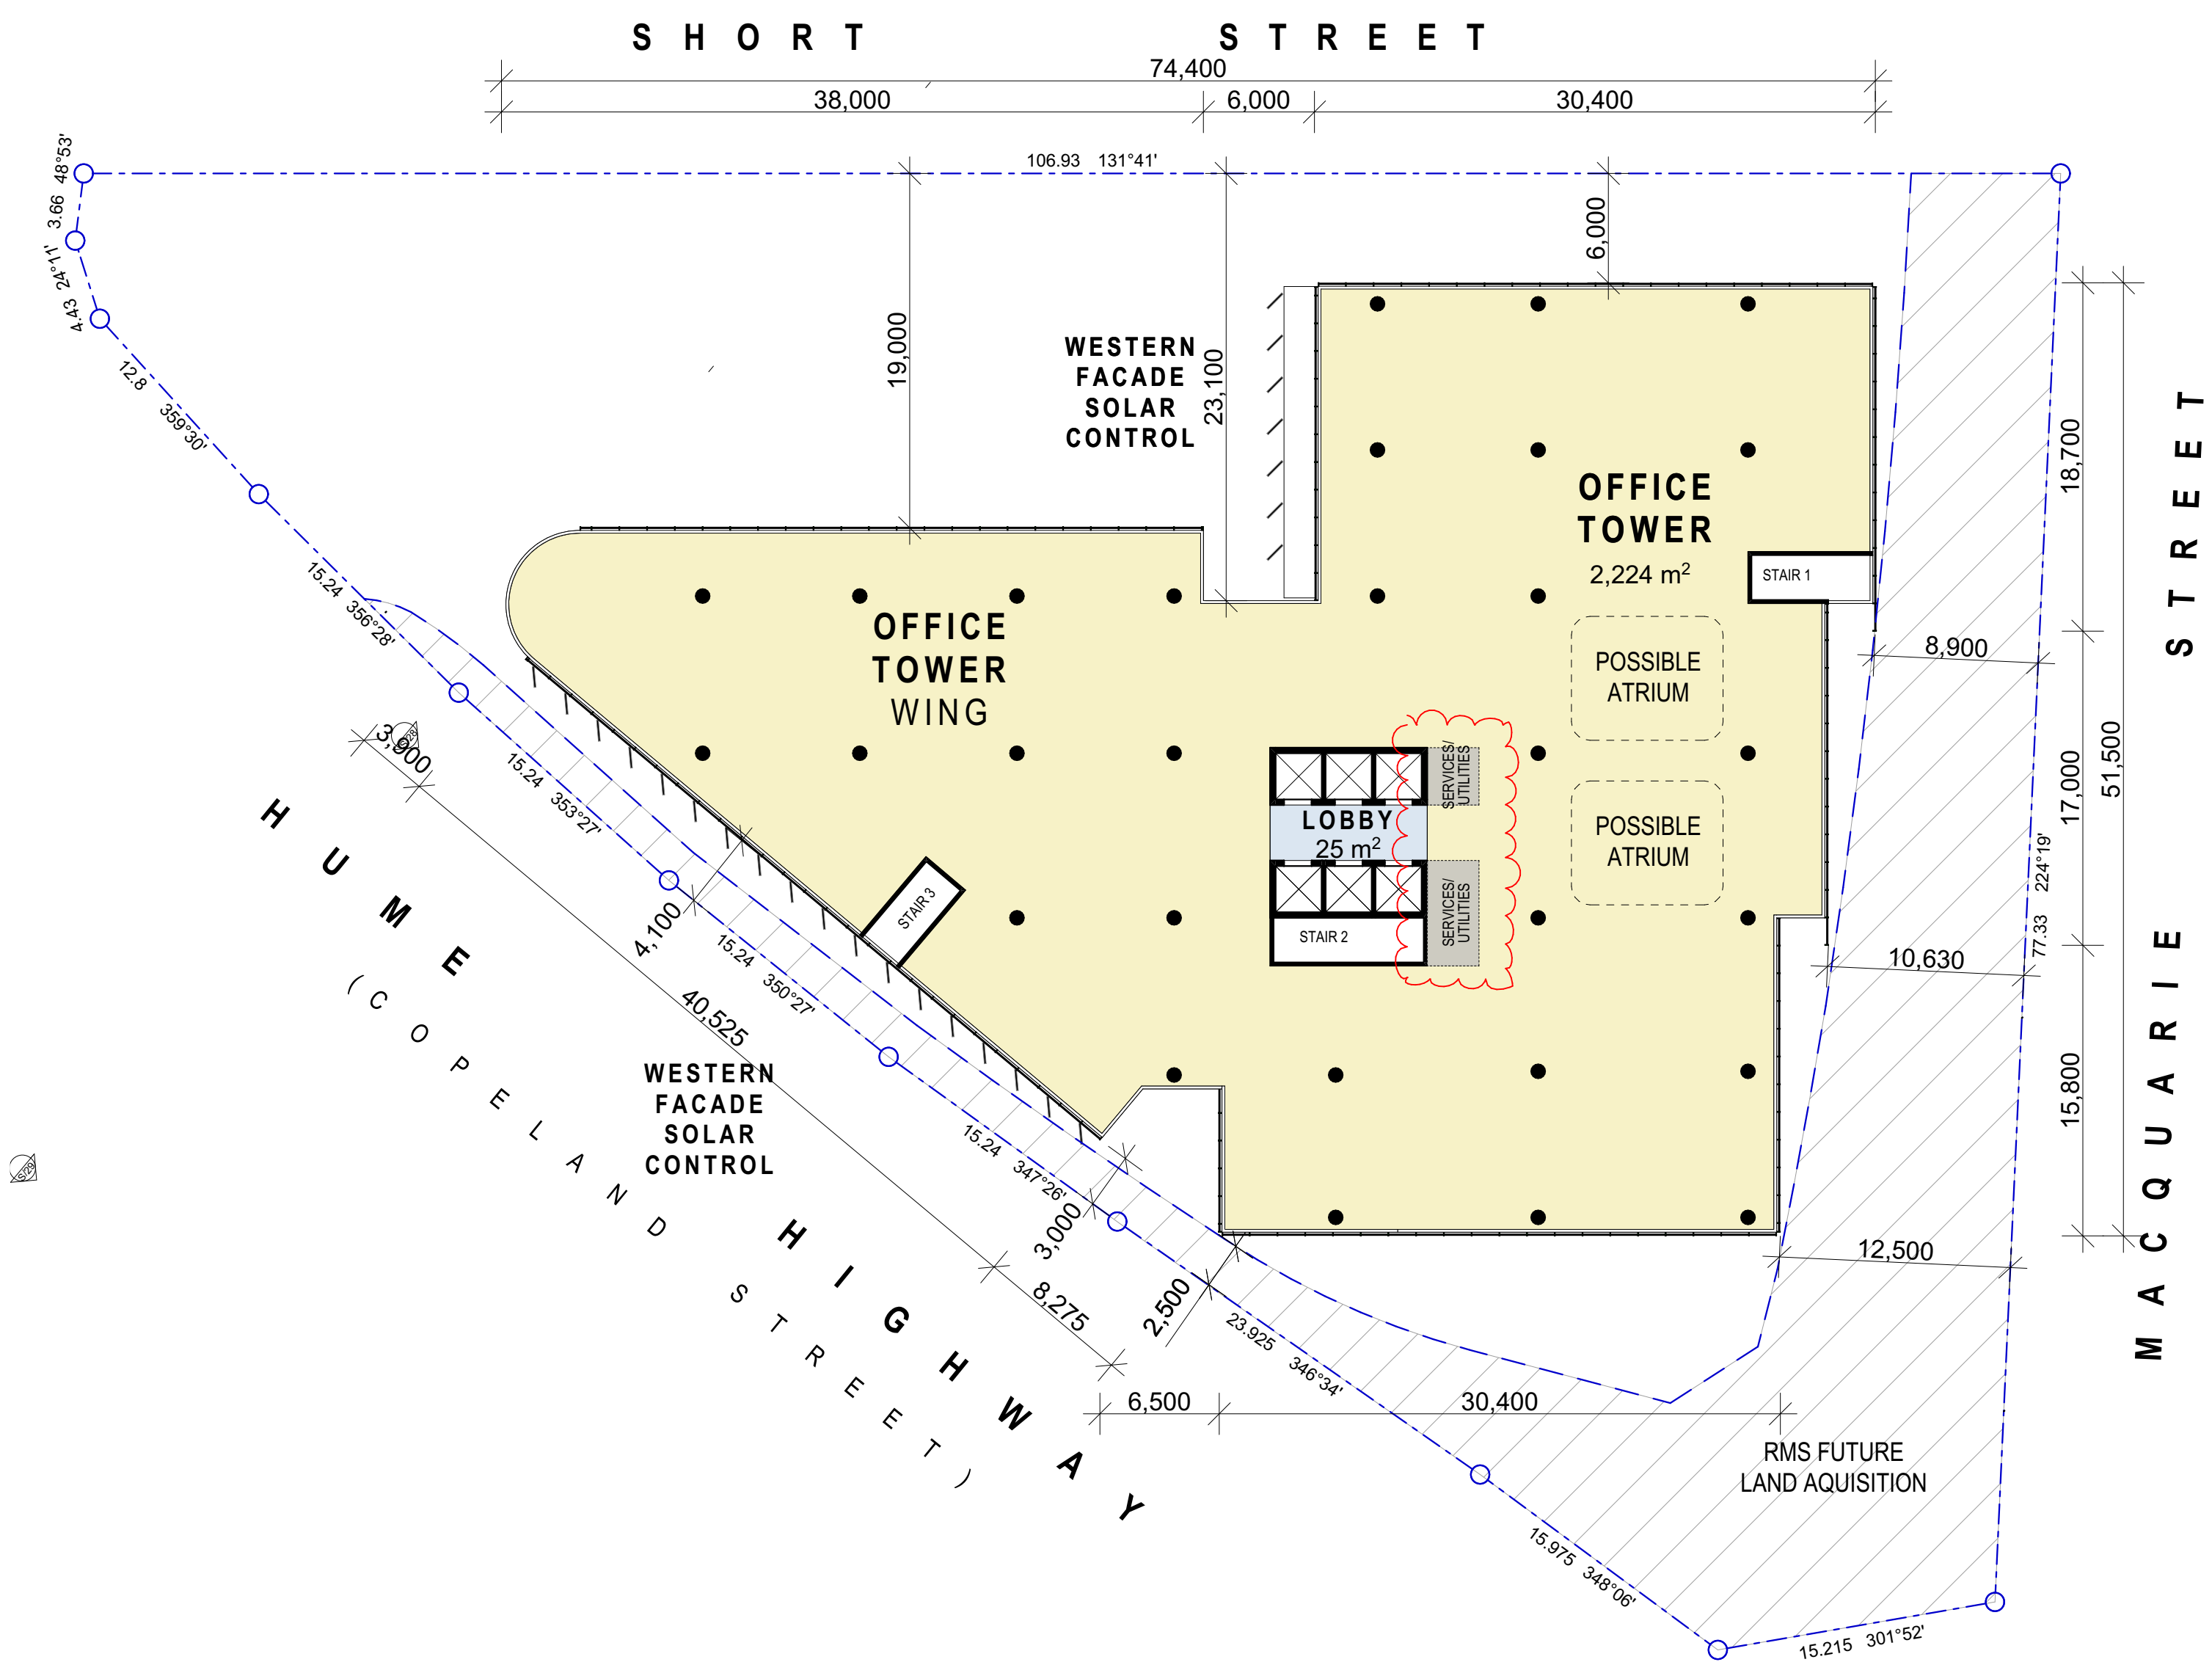


LEVEL 6 - 16

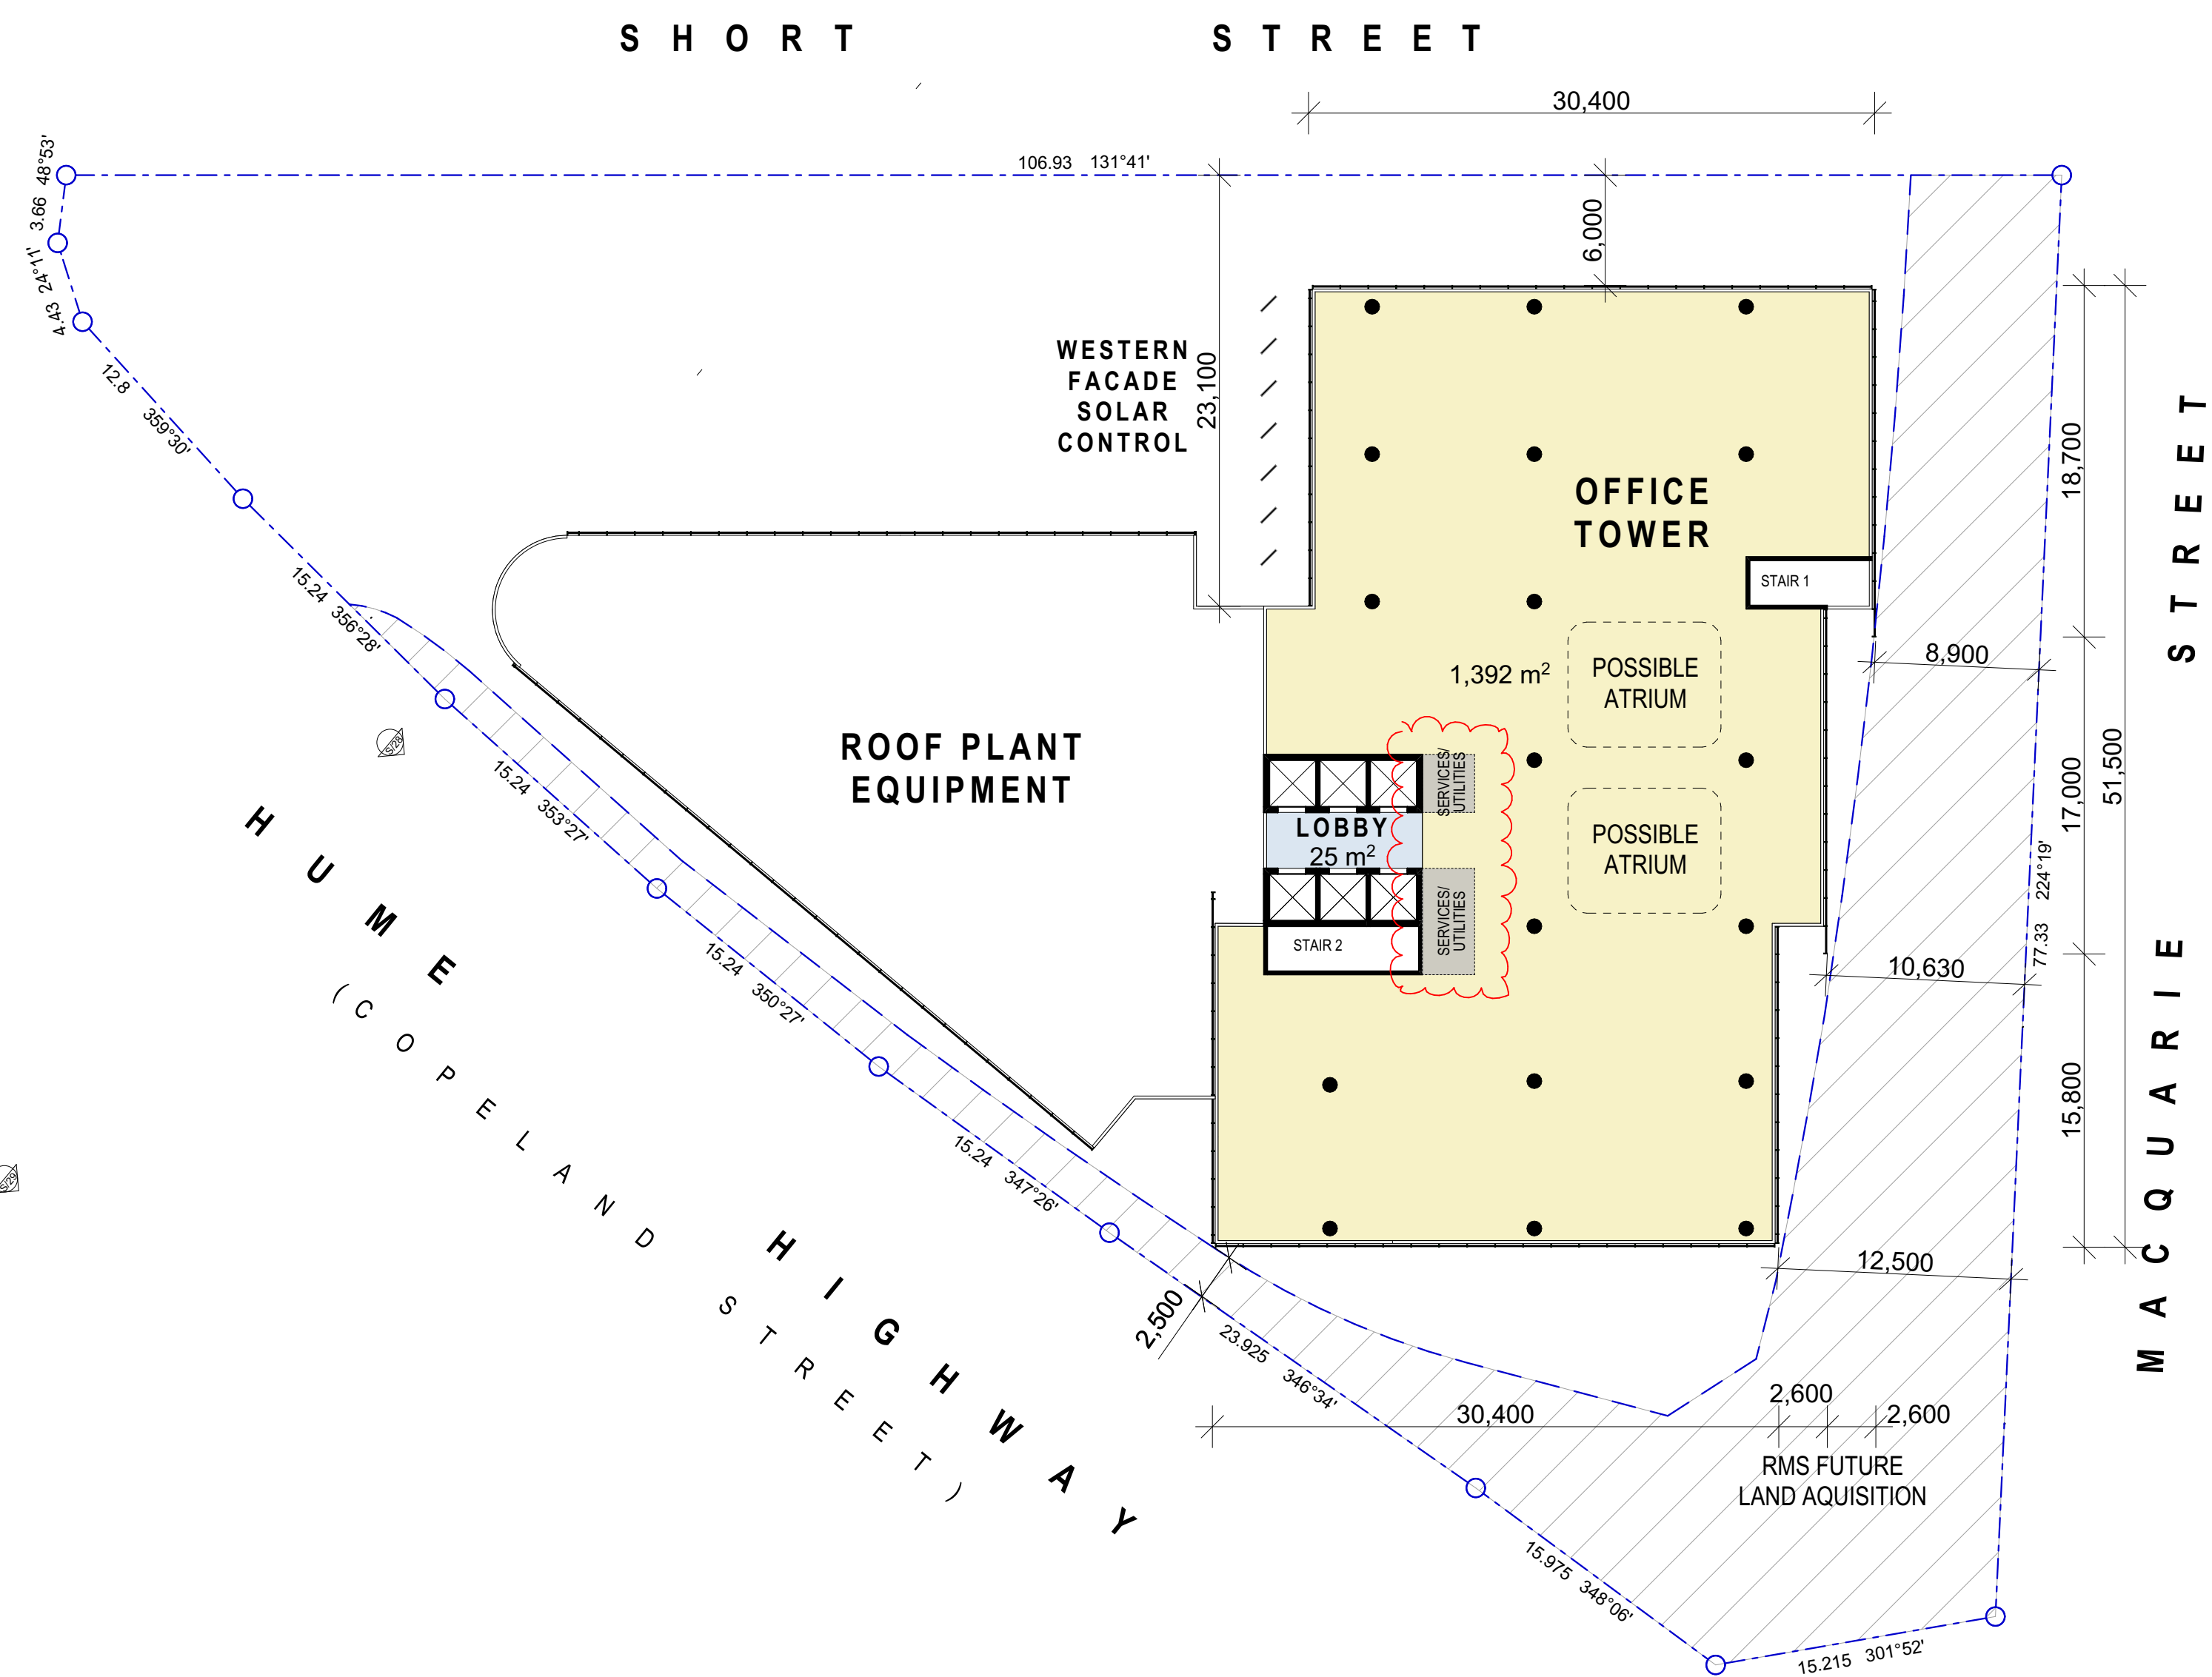


LEVEL 17

LEGEND:



- RETAIL / BUSINESS
- OFFICE
- RESIDENTIAL
- COMMUNITY CIVIC ART CENTRE
- SERVICES / PLANT EQUIPMENT
- SHARED ACCESS ZONE

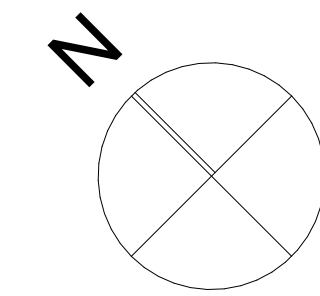

SHORT STREET

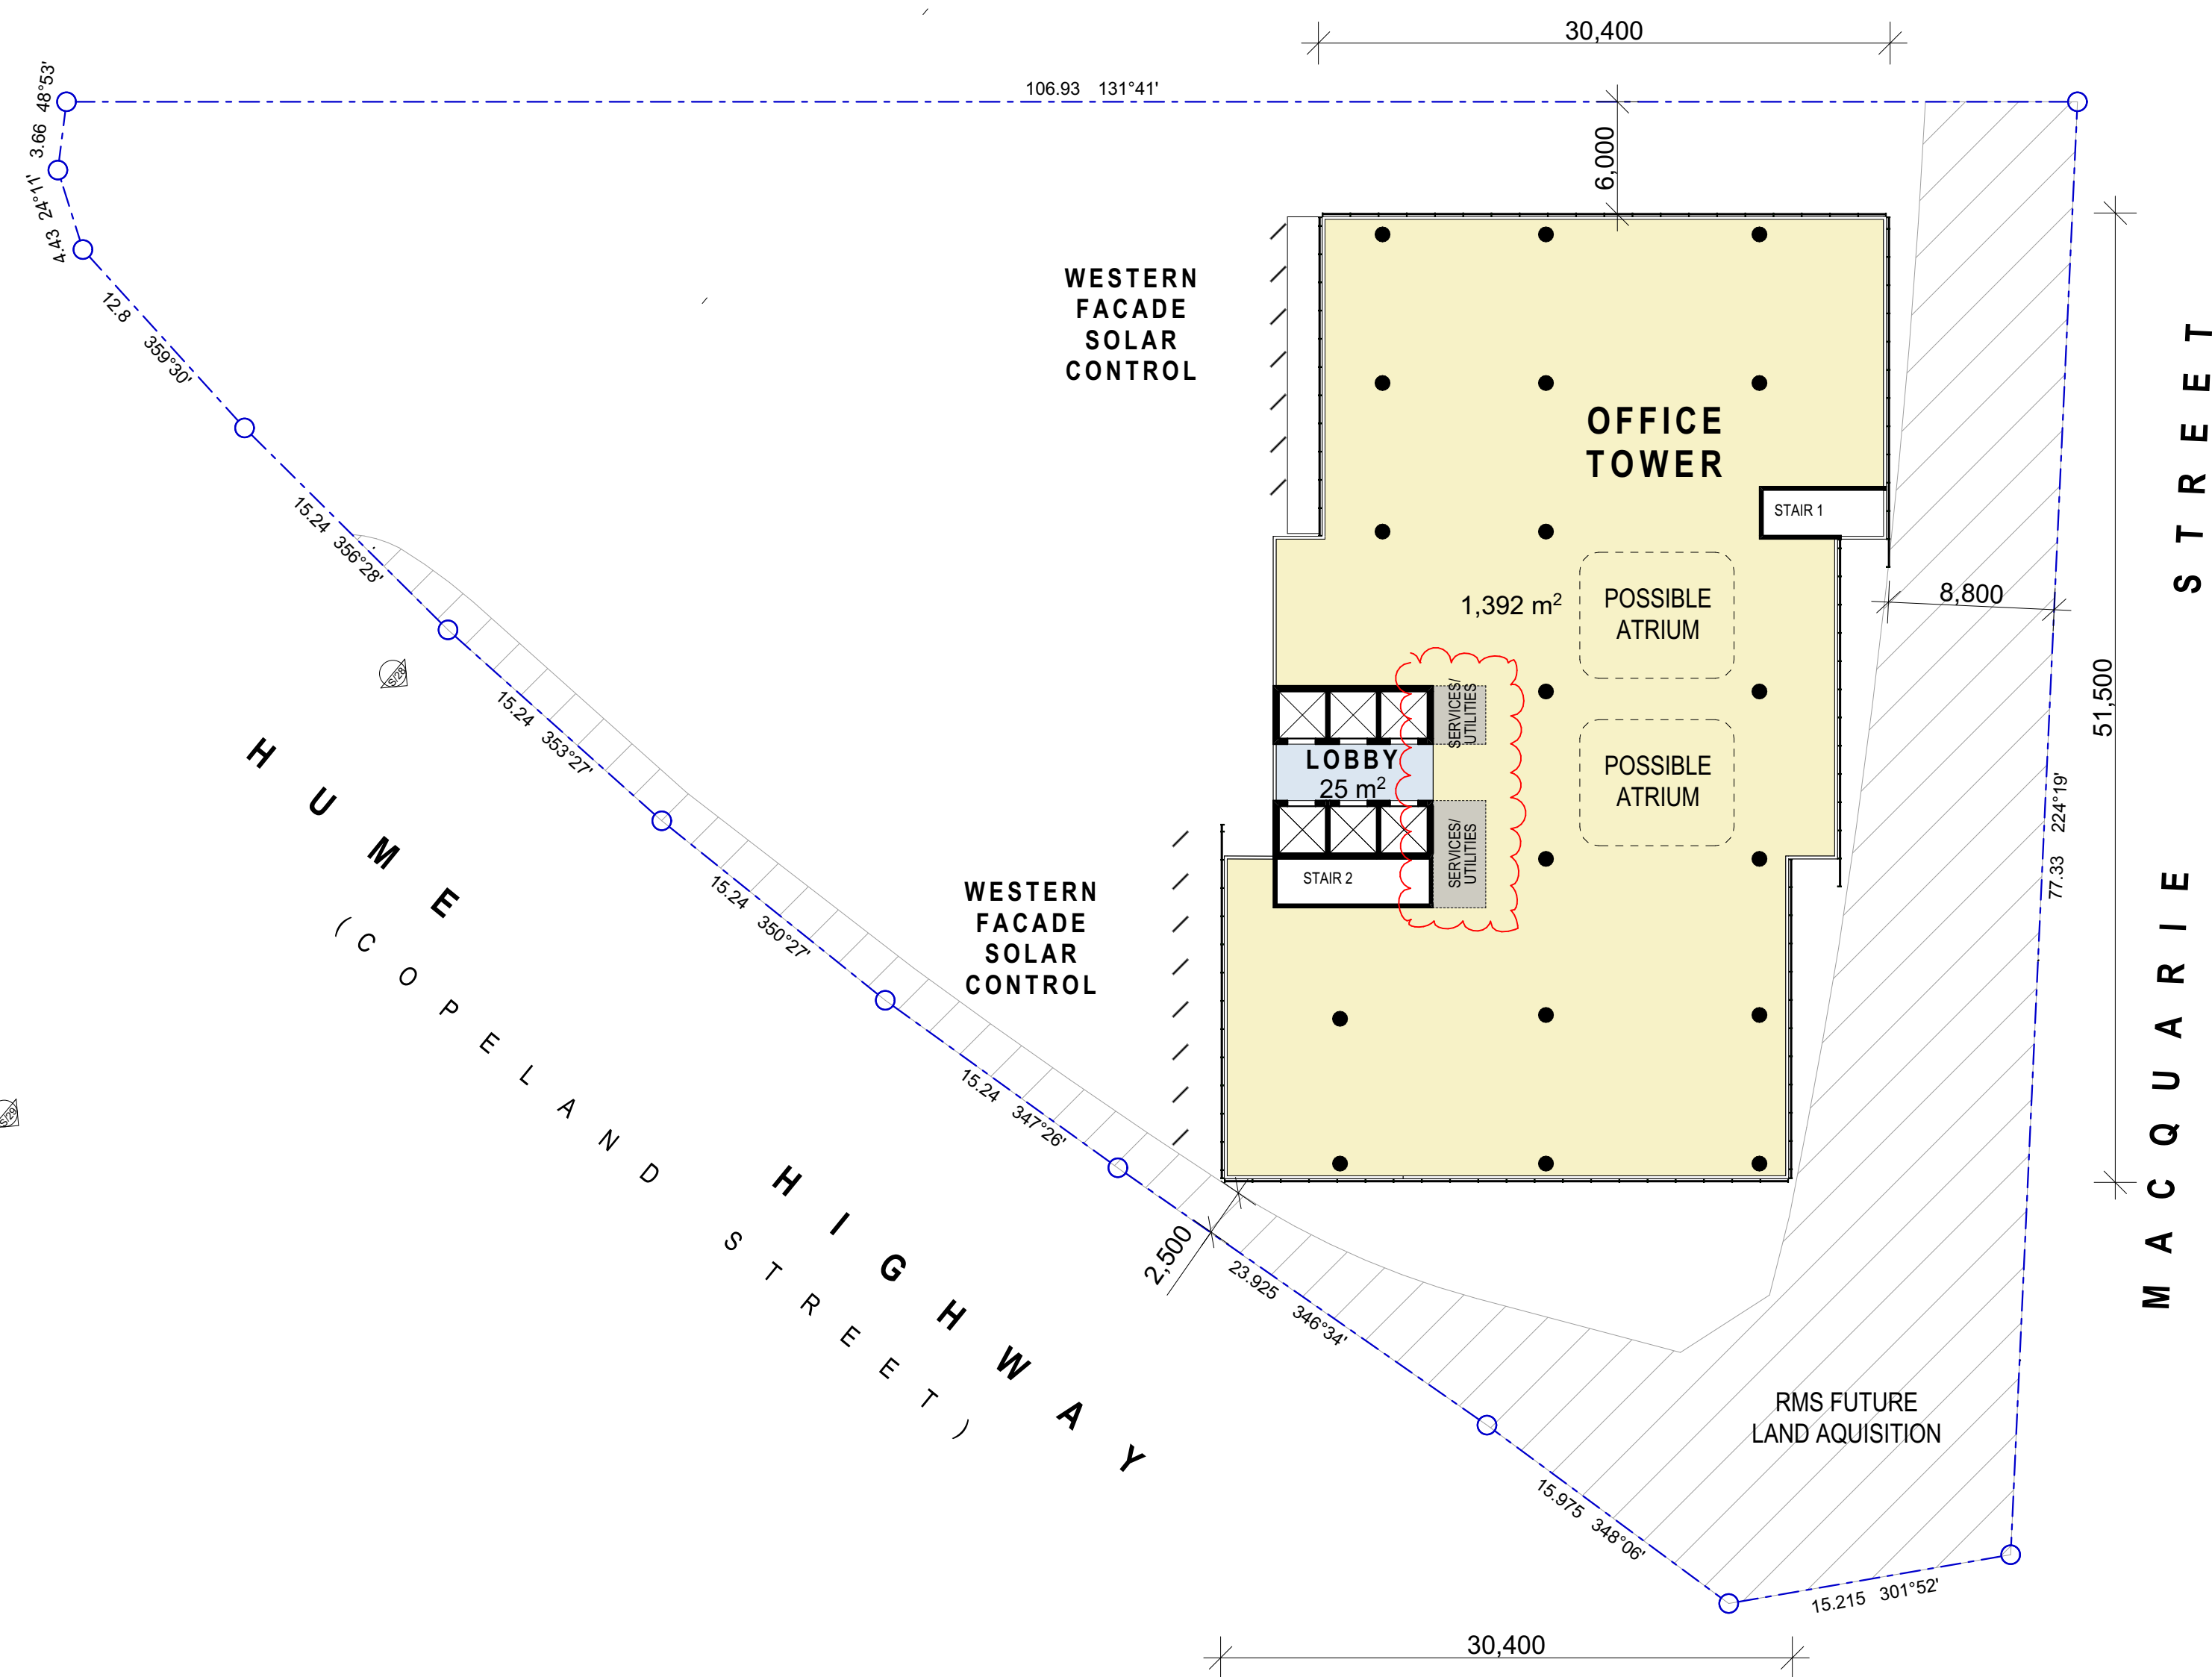



SHORT STREET

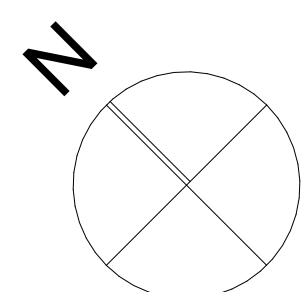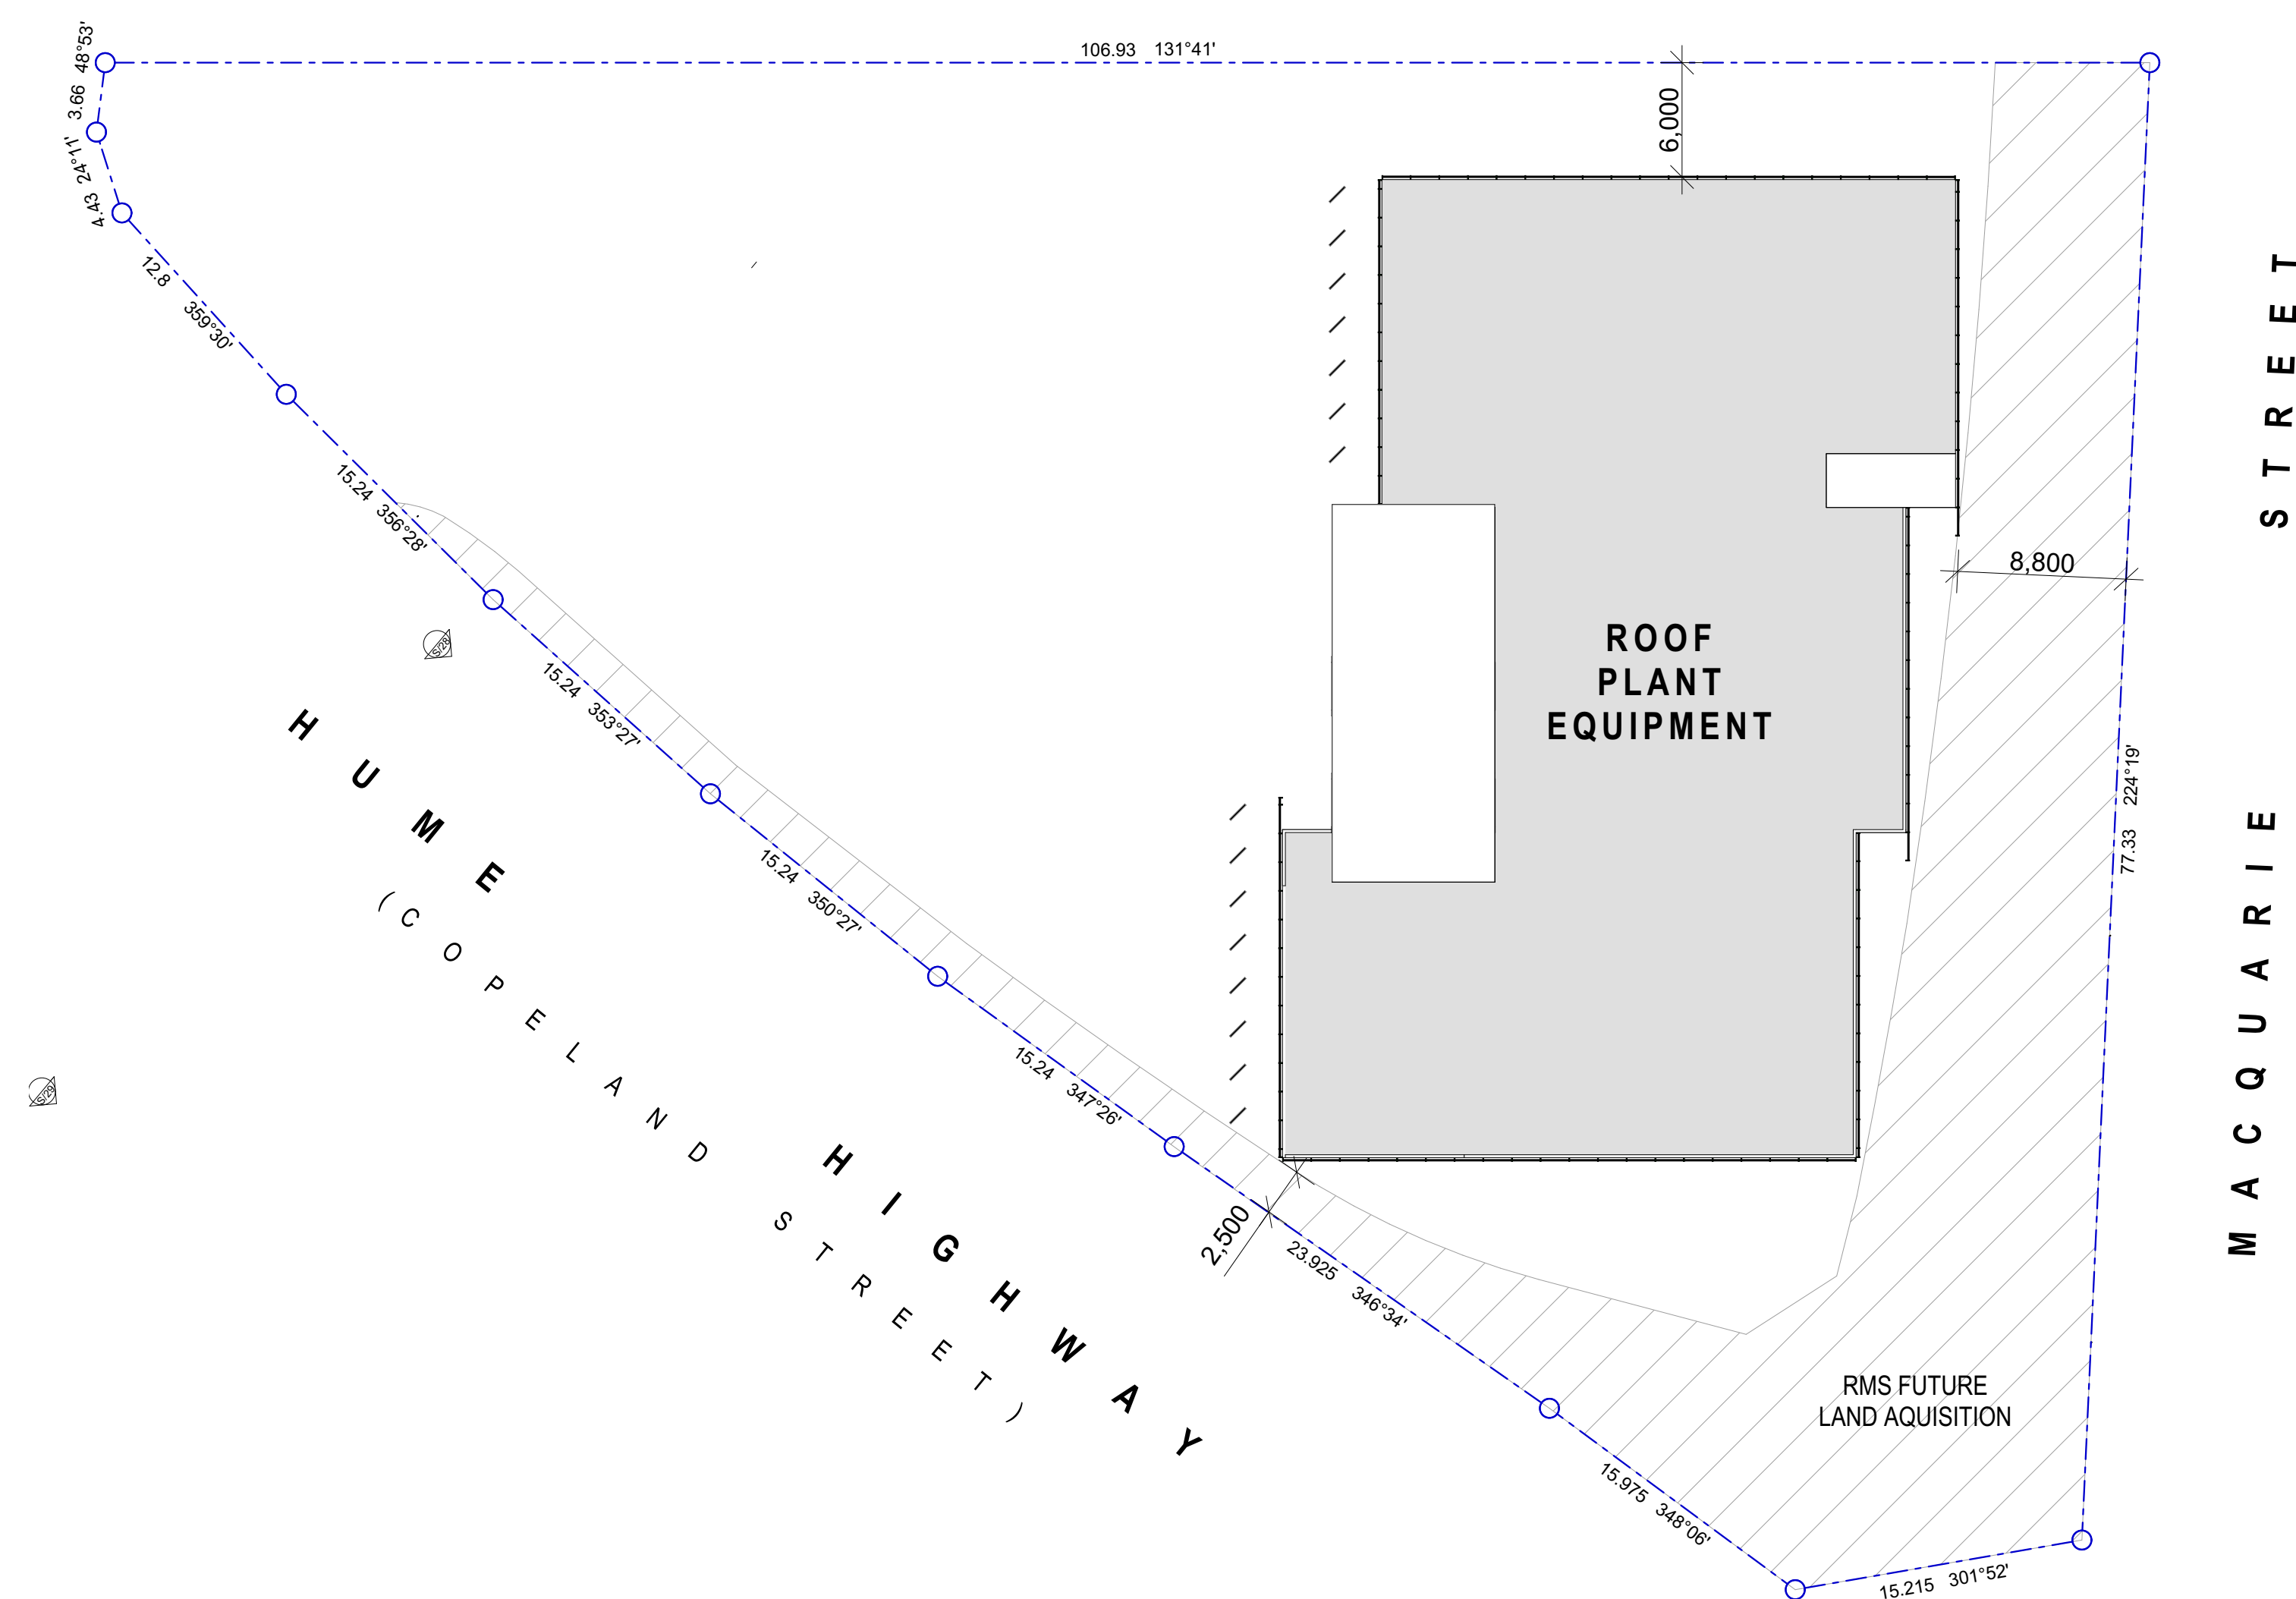


LEGEND:

- RETAIL / BUSINESS
- OFFICE
- RESIDENTIAL
- COMMUNITY CIVIC ART CENTRE
- SERVICES / PLANT EQUIPMENT
- SHARED ACCESS ZONE

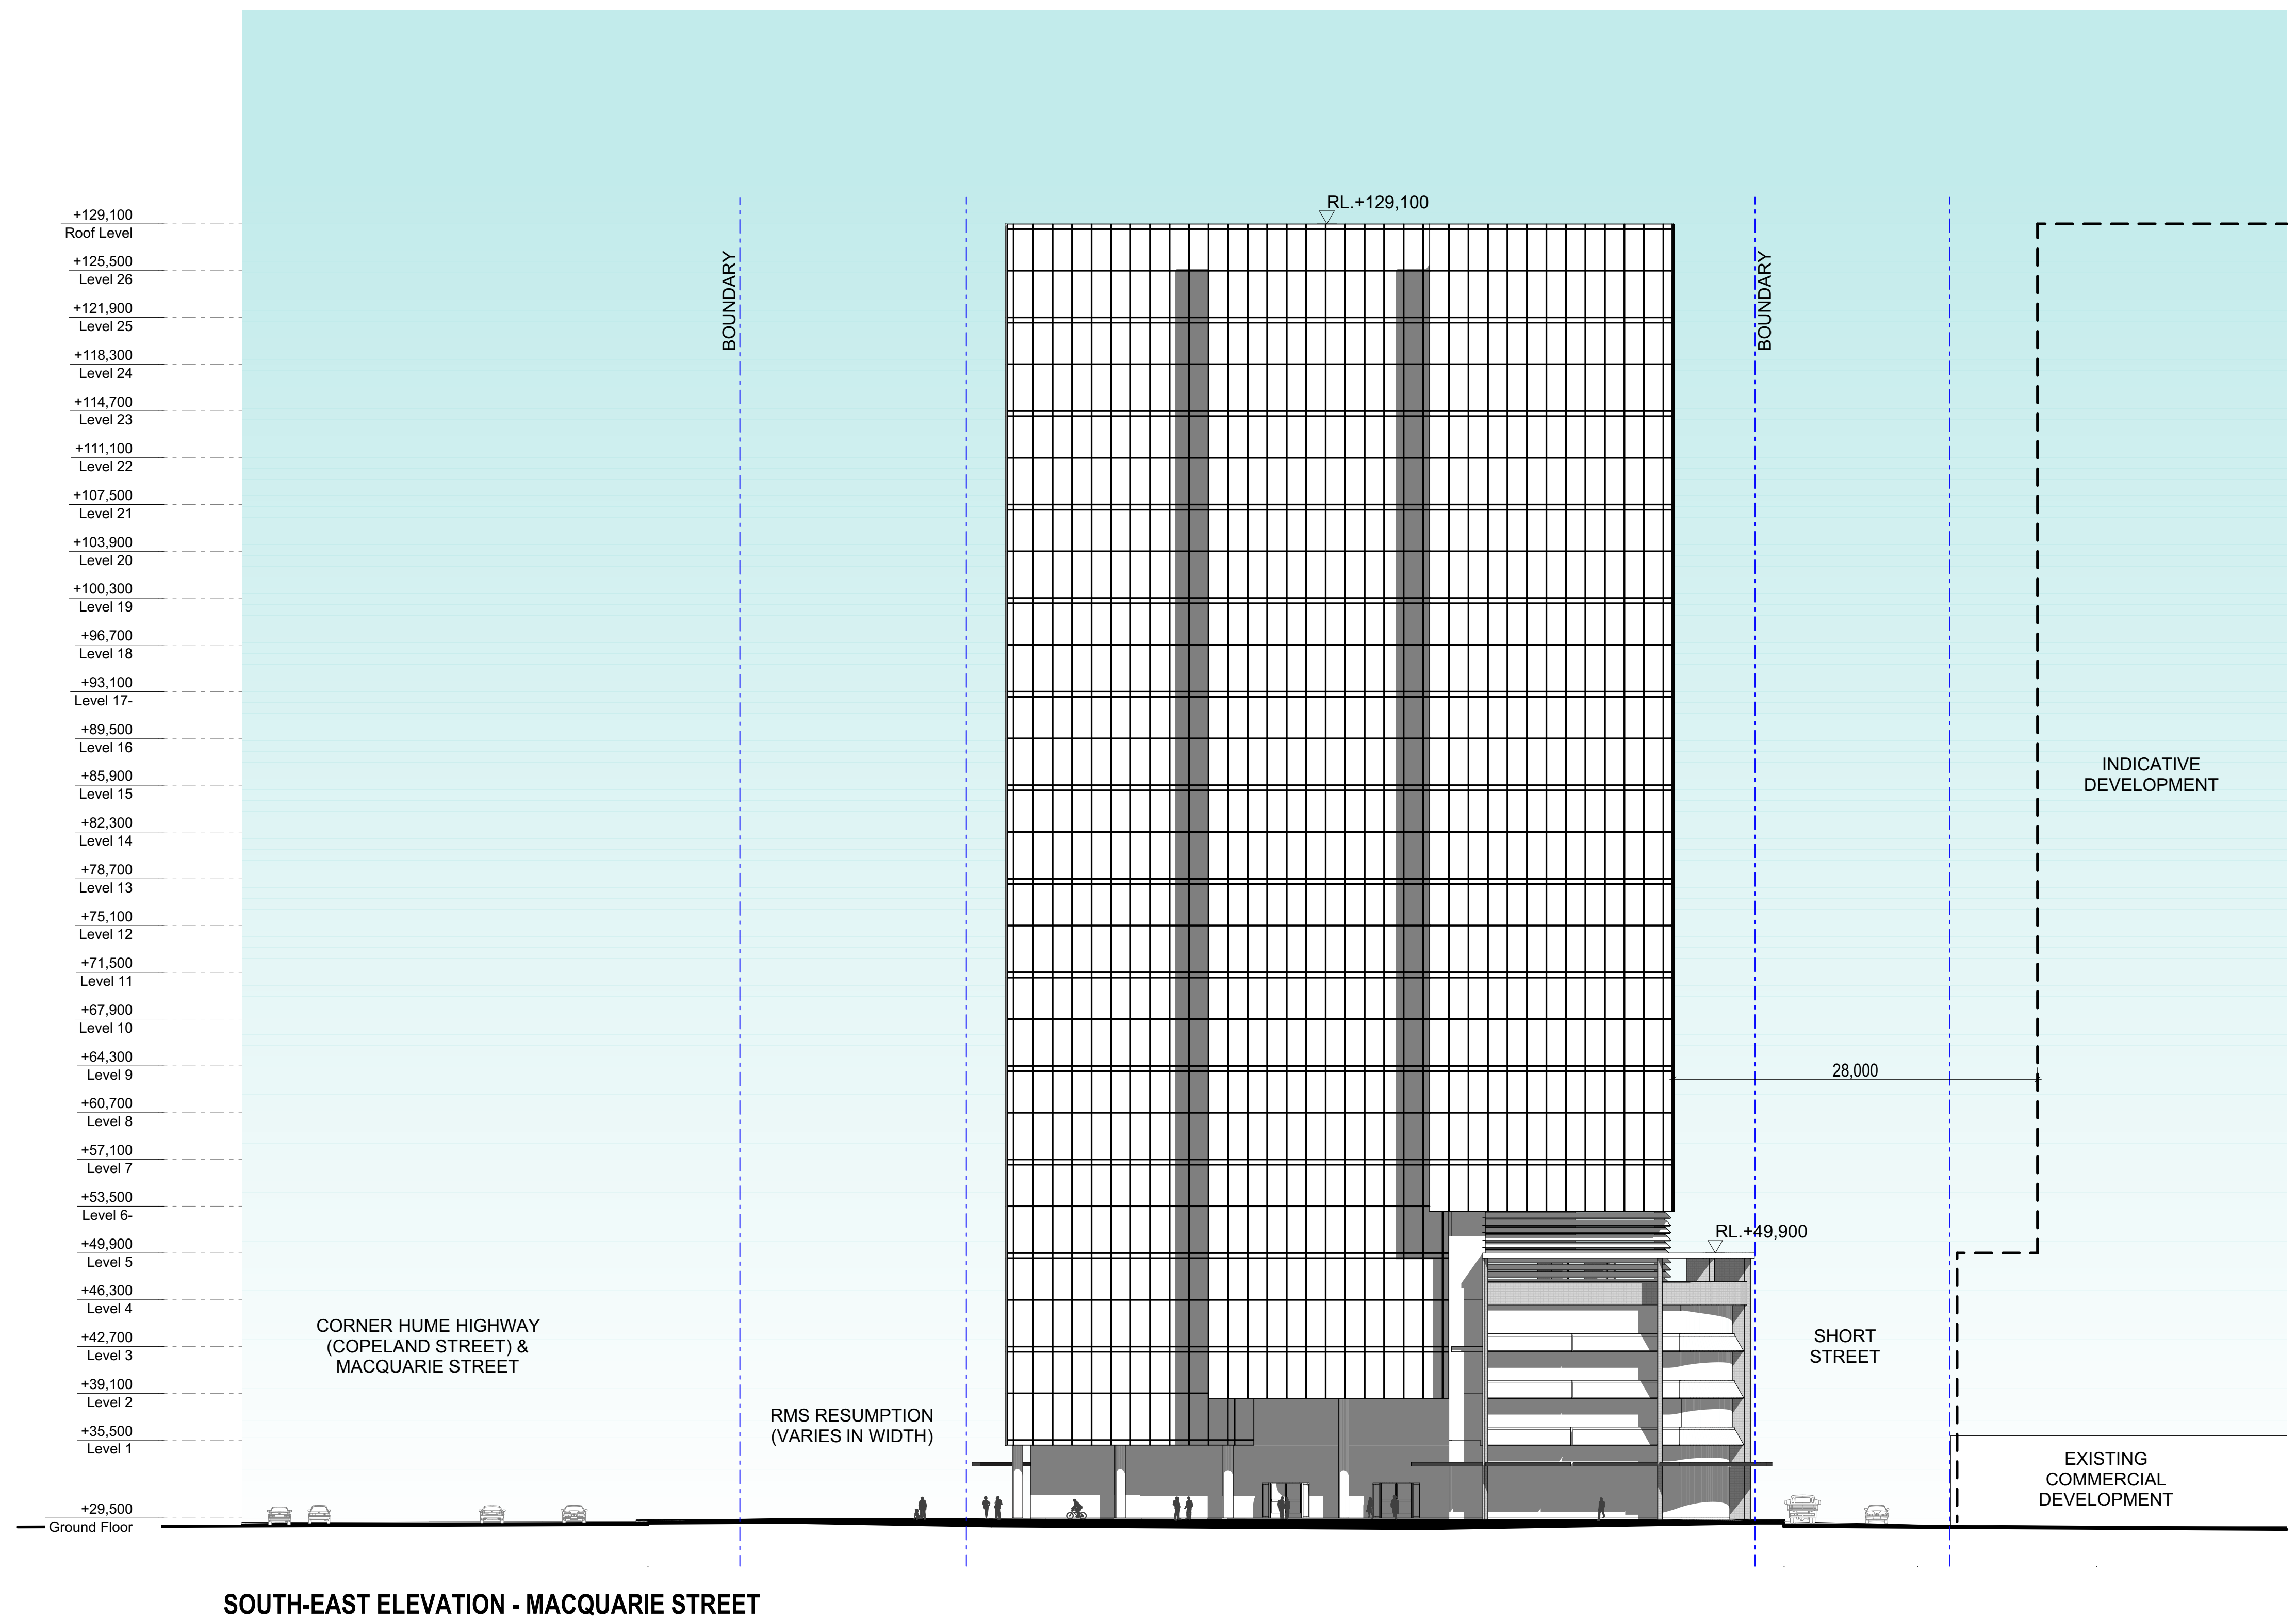

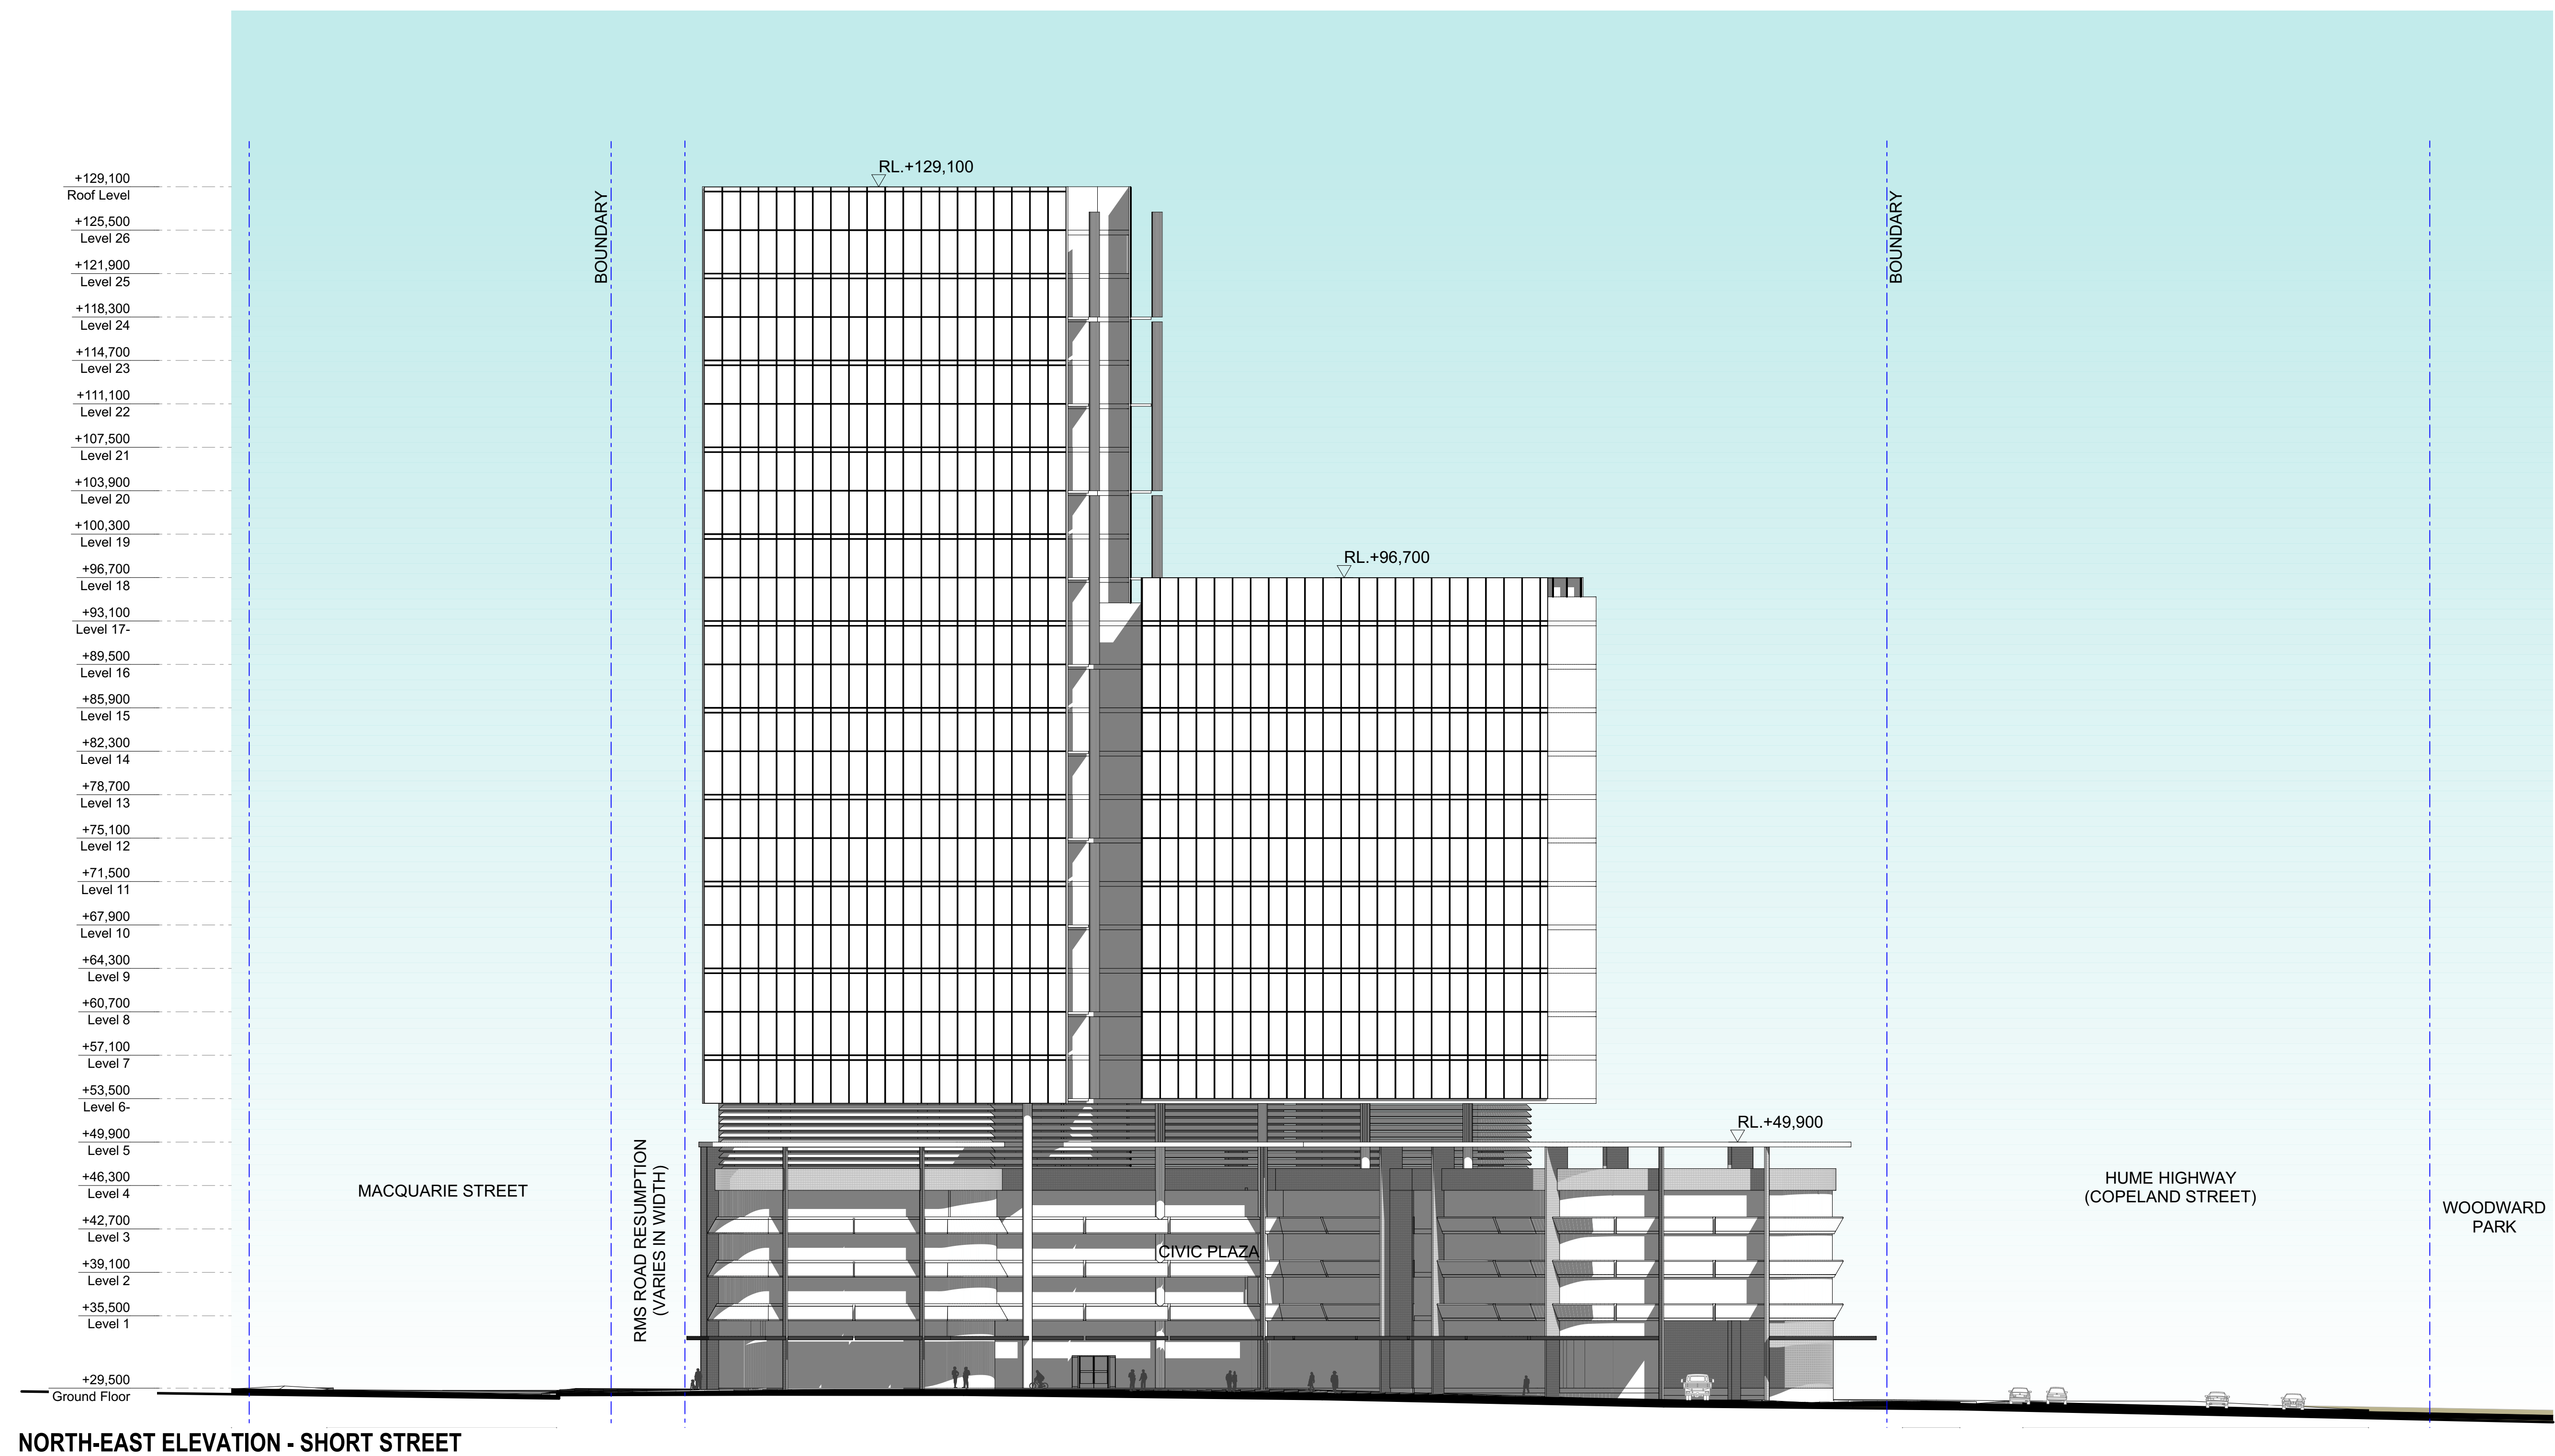

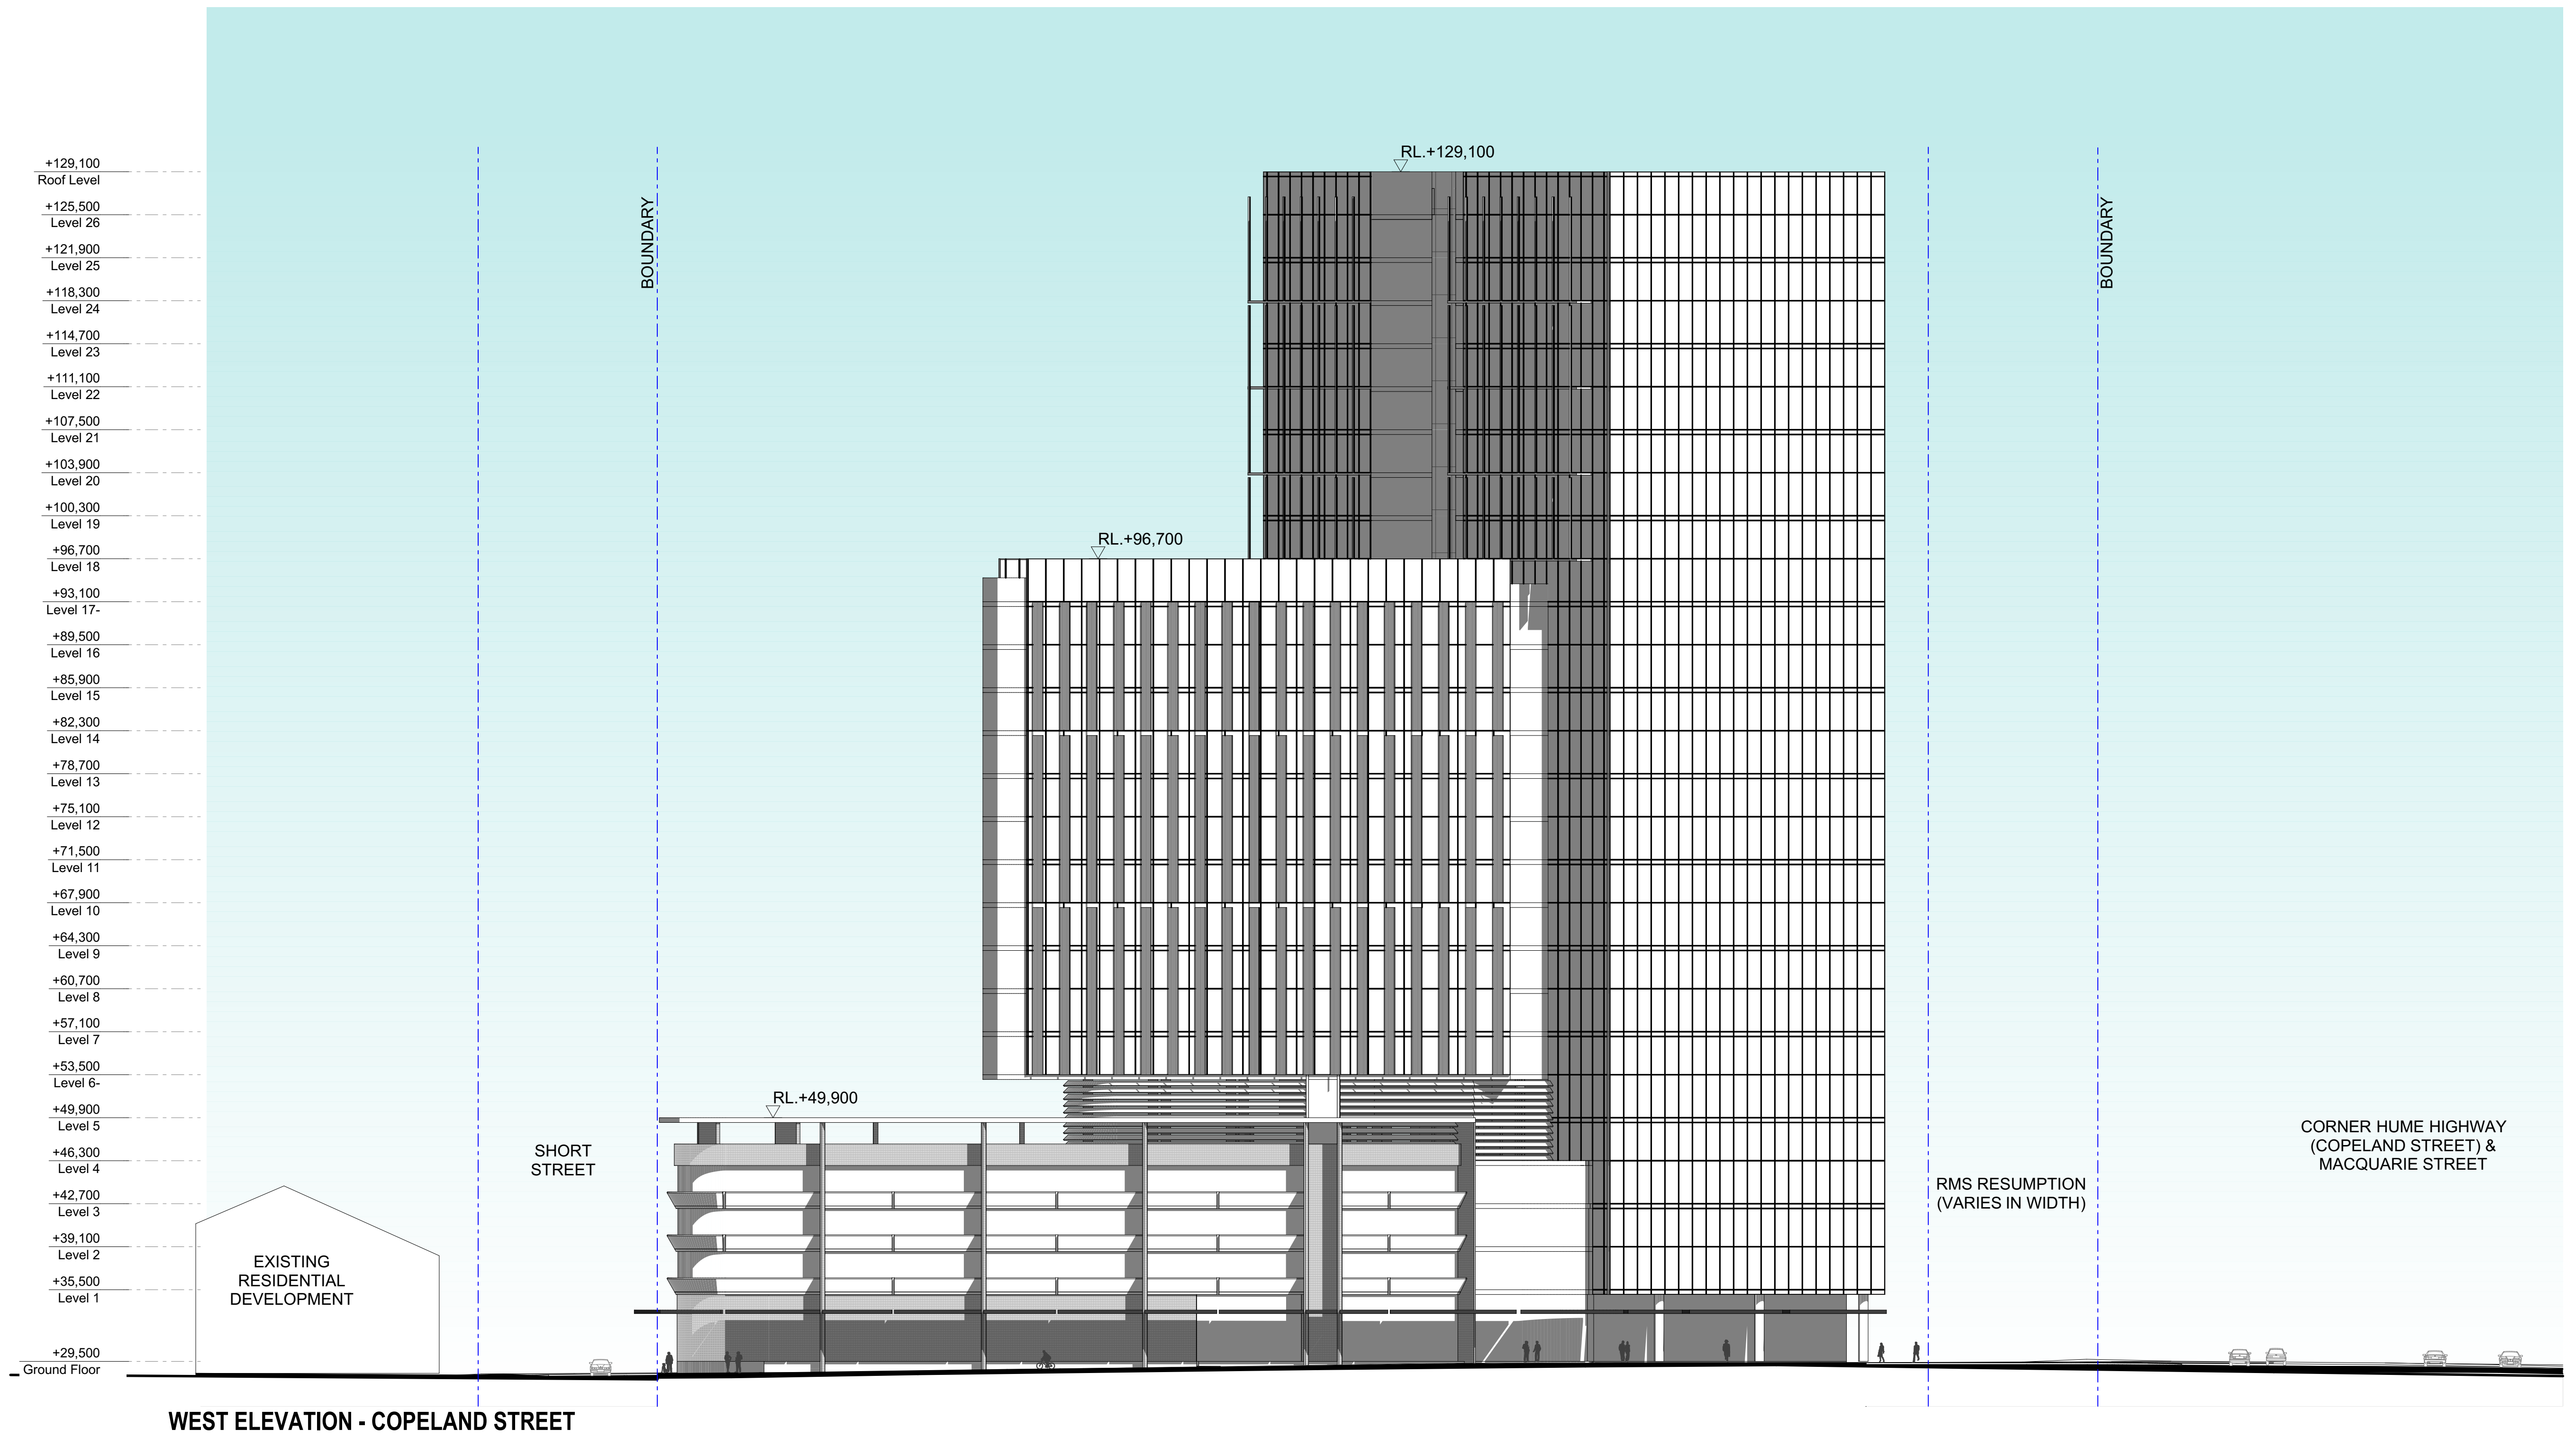

WEST ELEVATION - COPELAND STREET