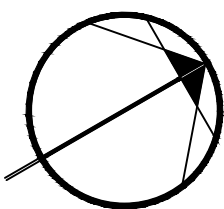
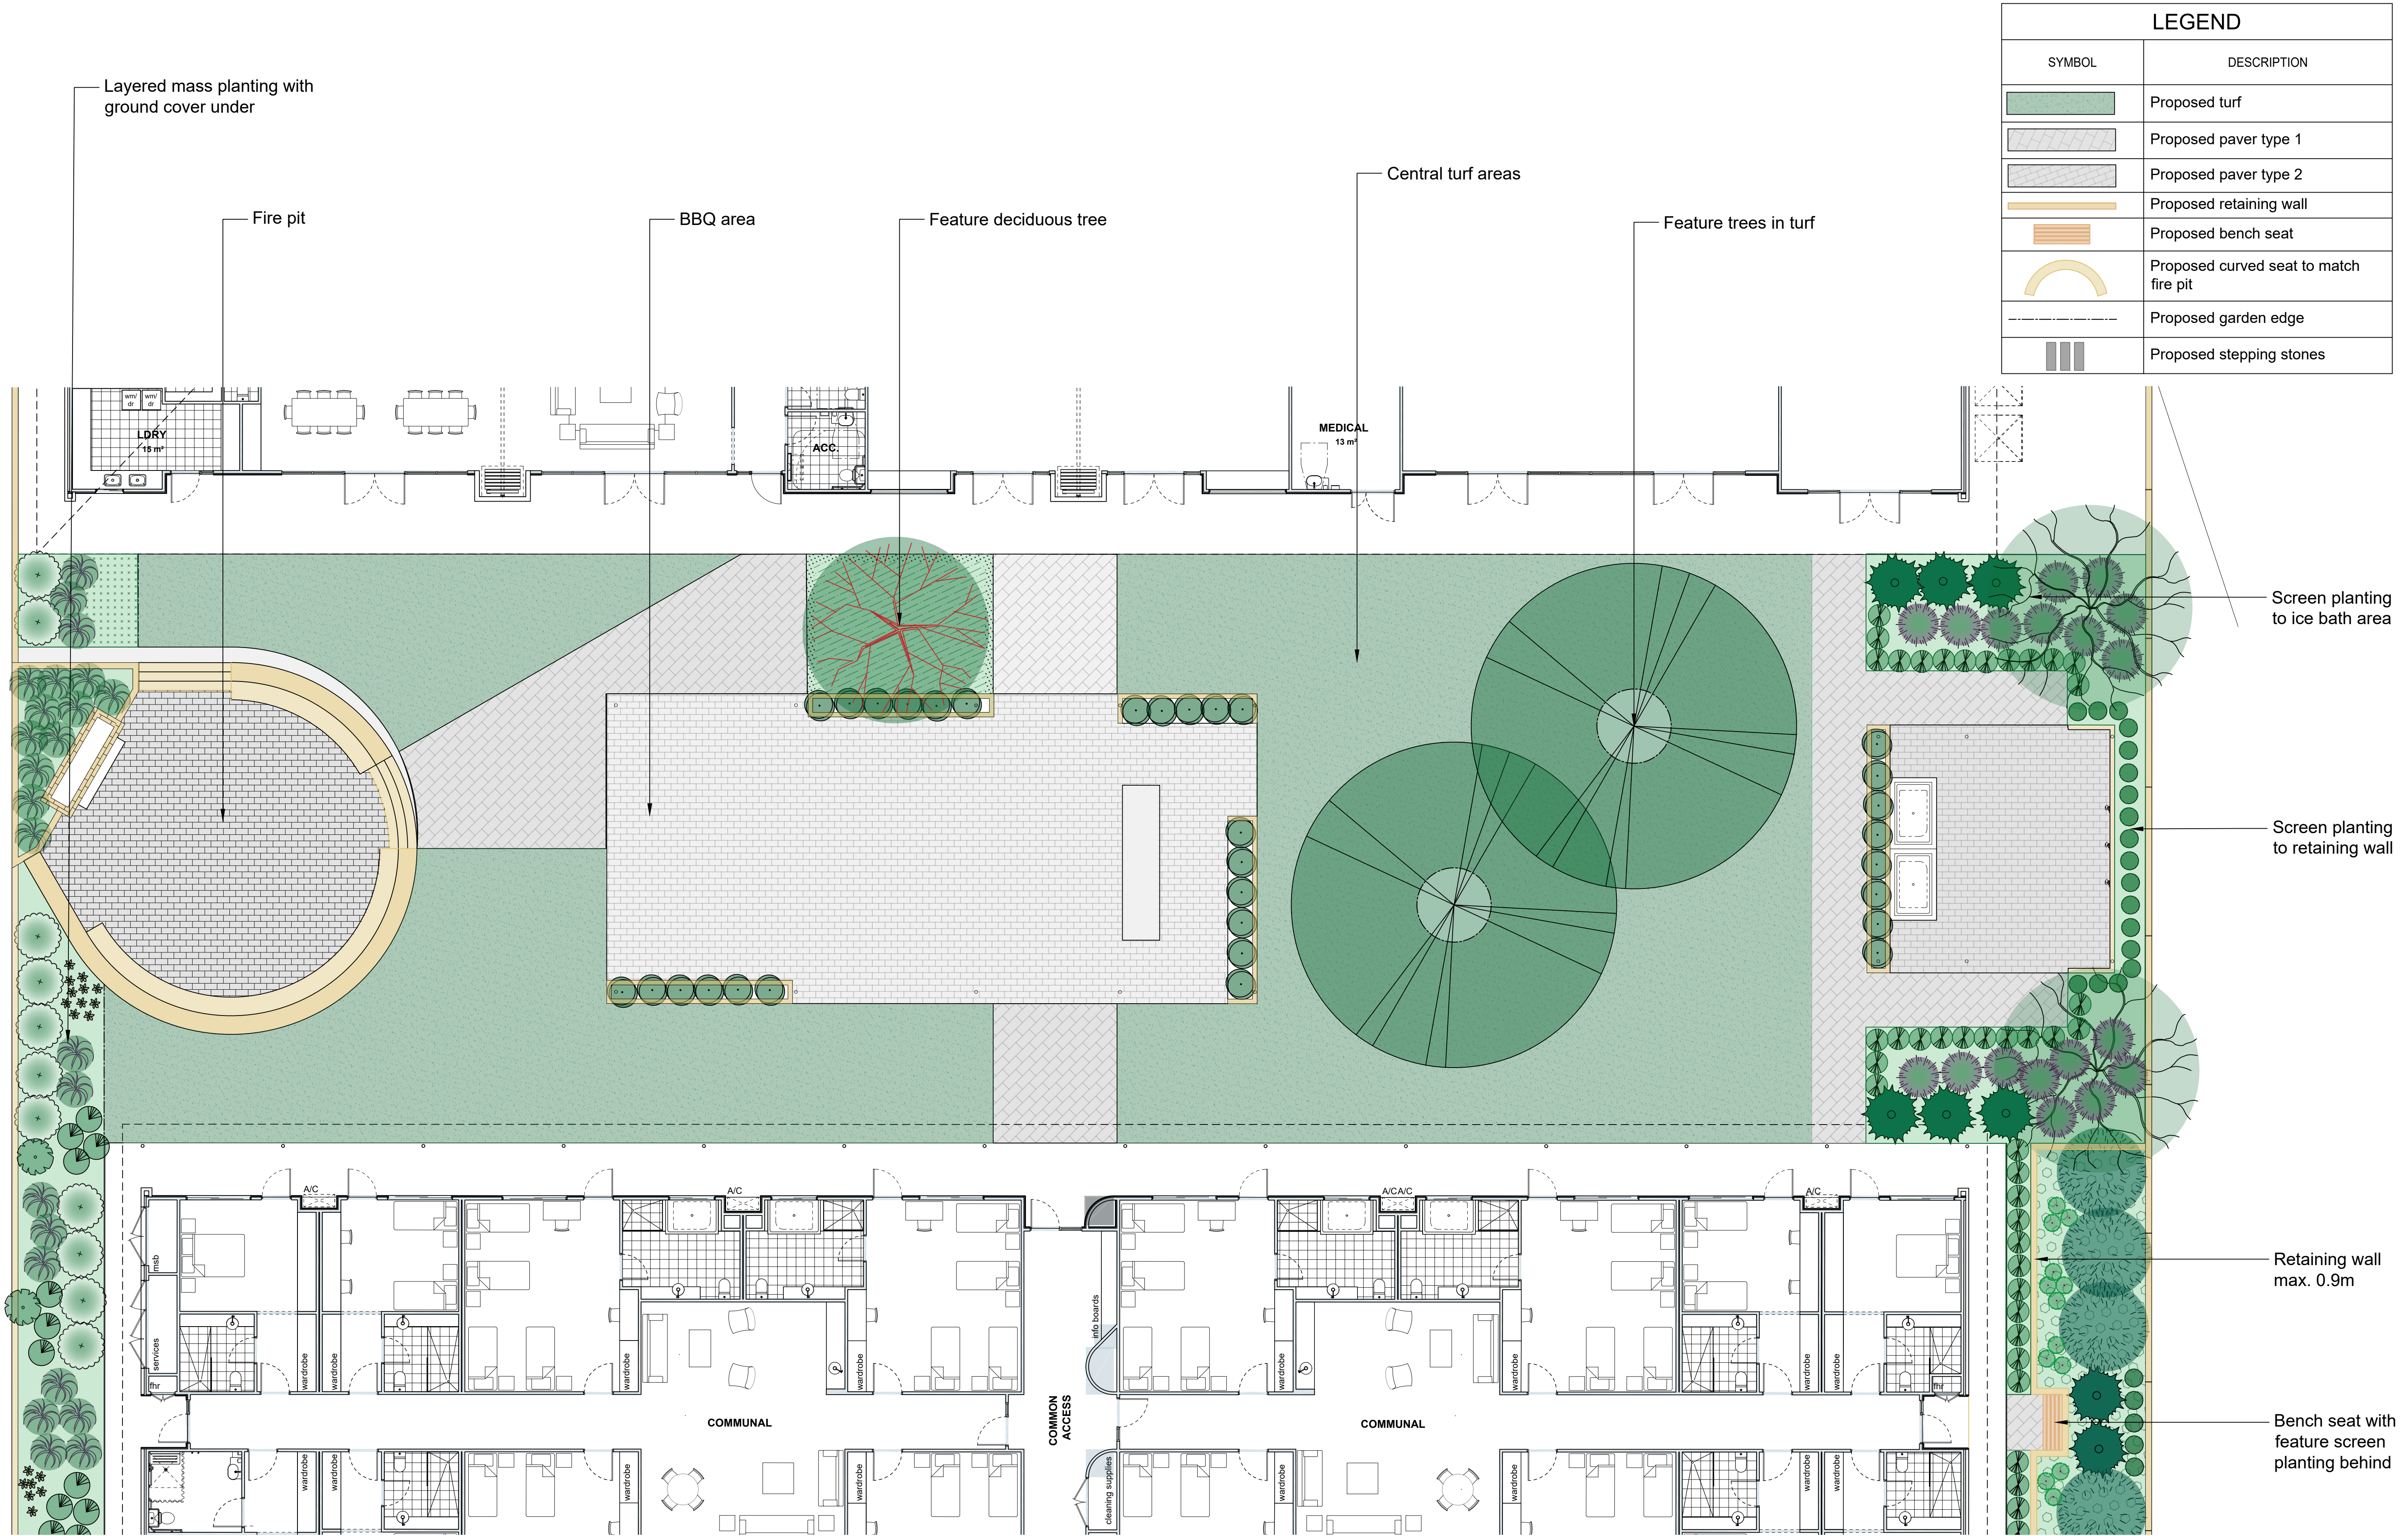




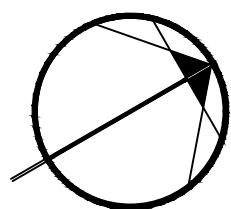
LEGEND	
SYMBOL	DESCRIPTION
	Proposed turf
	Proposed paver type 1
	Proposed paver type 2
	Proposed retaining wall
	Proposed bench seat
	Proposed curved seat to match fire pit
	Proposed garden edge
	Proposed stepping stones



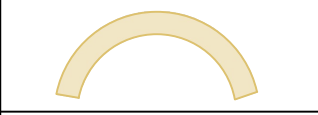
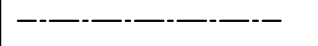
SCALE: 1:100 @A1		REV.	DATE	AMENDMENT
DRAWN: PK		A	14.09.22	Issued for internal review
CHECKED: -		B	15.09.22	Issued for DA
PROJECT : A 50601				
SHEET : 02 OF 05				

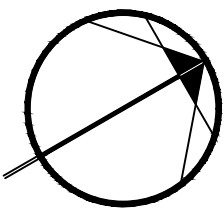
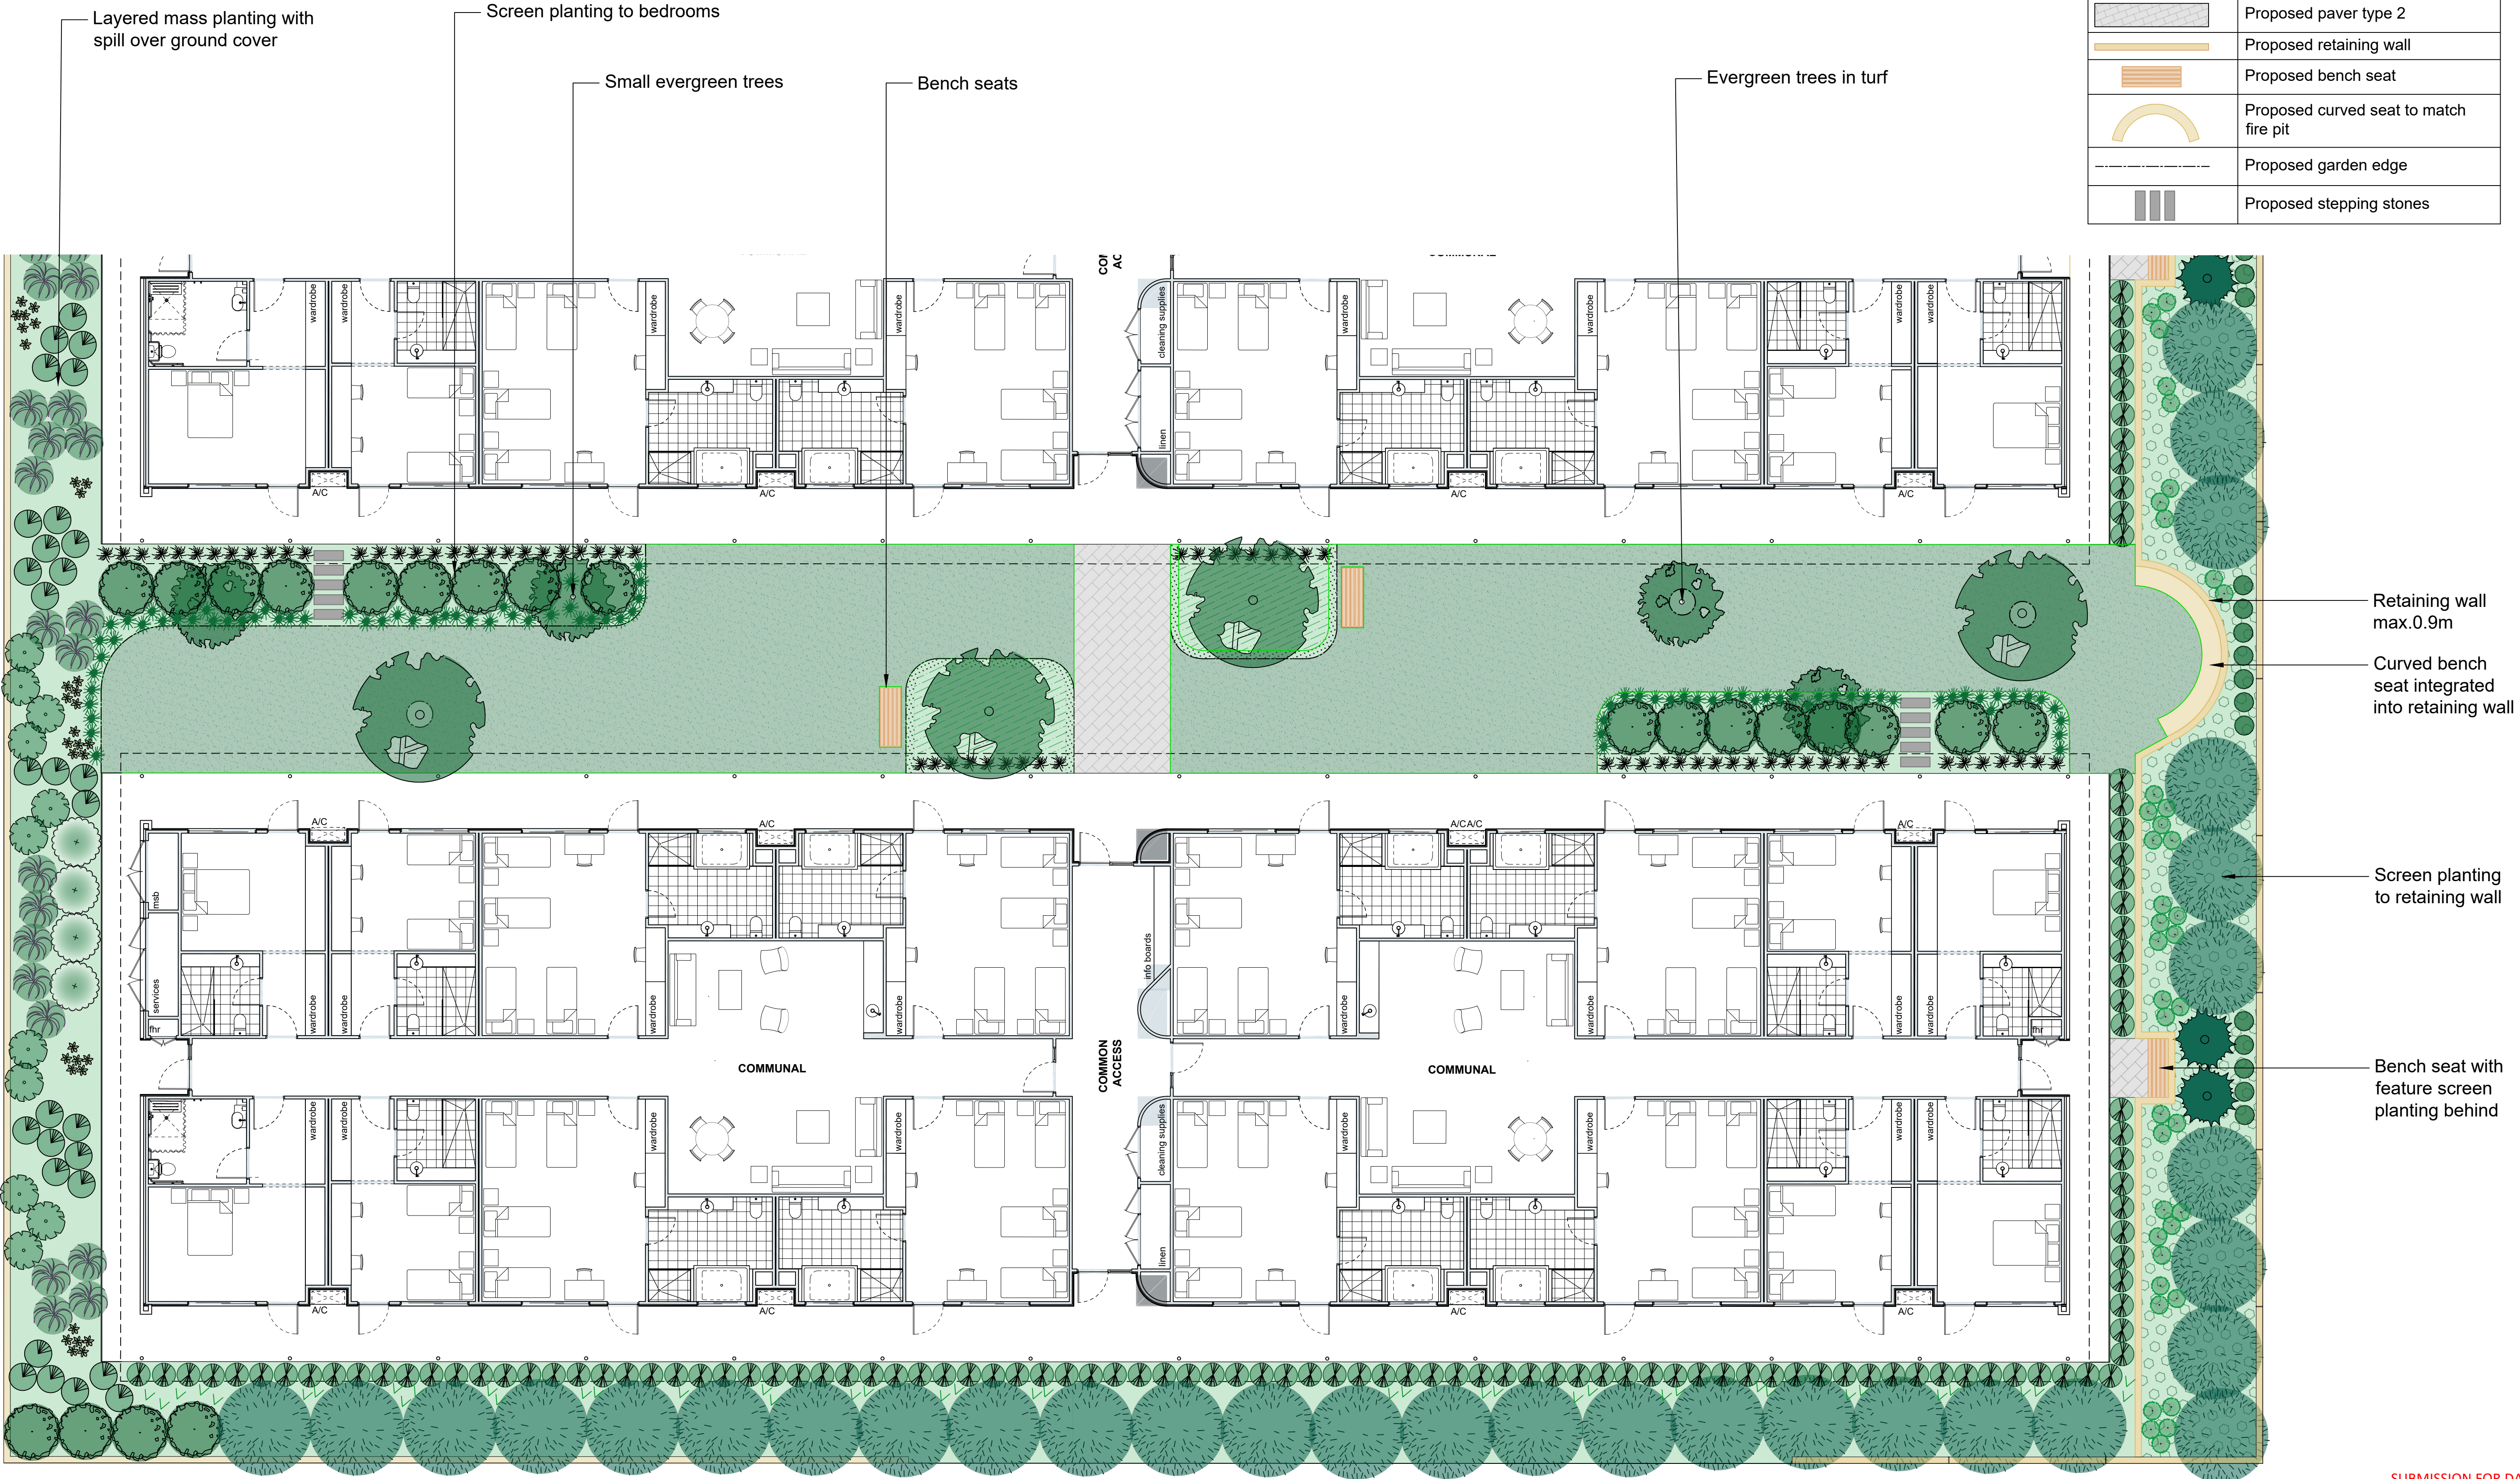


LEGEND	
SYMBOL	DESCRIPTION
	Proposed turf
	Proposed paver type 1
	Proposed paver type 2
	Proposed retaining wall
	Proposed bench seat
	Proposed curved seat to match fire pit
	Proposed garden edge
	Proposed stepping stones

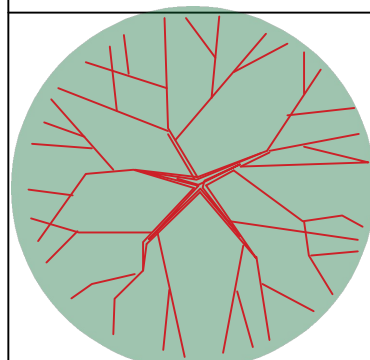
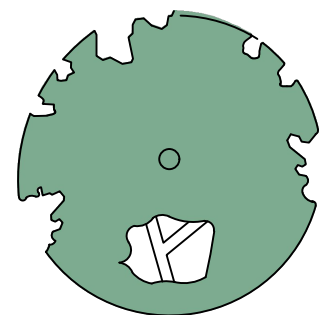
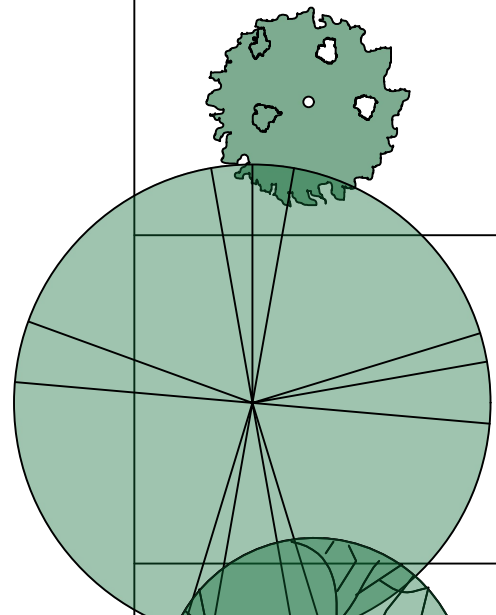
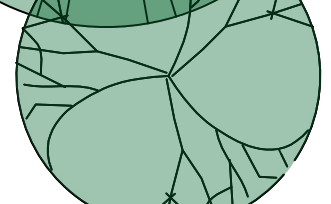
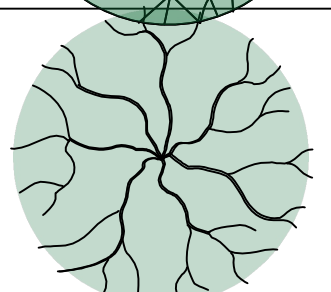
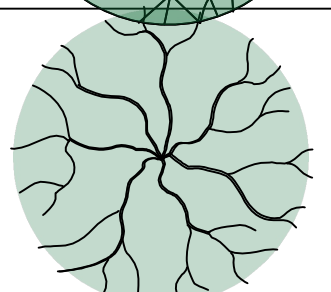
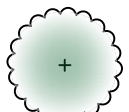
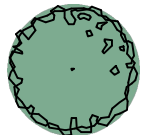
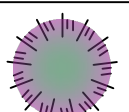
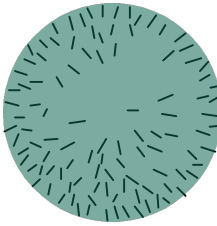


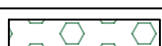
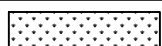
SCALE: 1:100 @A1	REV.	DATE	AMENDMENT
DRAWN: PK	A	14.09.22	Issued for internal review
CHECKED: -	B	15.09.22	Issued for DA
PROJECT : A 50601			
SHEET : 02 OF 03			

LEGEND	
SYMBOL	DESCRIPTION
	Proposed turf
	Proposed paver type 1
	Proposed paver type 2
	Proposed retaining wall
	Proposed bench seat
	Proposed curved seat to match fire pit
	Proposed garden edge
	Proposed stepping stones



SCALE: 1:100 @A1	REV.	DATE	AMENDMENT
DRAWN: PK	A	14.09.22	Issued for internal review
CHECKED: -	B	15.09.22	Issued for DA
PROJECT : A 50601			
SHEET : 04 OF 05			

PRELIMINARY PLANTING SCHEDULE						
SYMBOL	CODE	BOTANICAL NAME	COMMON NAME	No.	MIN POT SIZE	INDICATIVE H x W
TREES						
		Acer x freemanii 'Autumn Blaze'	Autumn Blaze Maple	1	50L	13m x 10m
	Ac	Arbutus canariensis	Canary Island Madrone	4	25L	6m x 4m
	Aj	Alnus jorullensis	Evergreen Ash	4	50L	10m x 4m
	Cm	Corymbia maculata	Spotted Gum	10	25L	30m x 10m
	Cm	Pyrus calleryana 'Bradford'	Ornamental Pear	2	50L	12m x 9m
	Li	Lagerstroemia indica 'Natchez'	Crepe Myrtle	2	50L	6m x 4m
SHRUBS						
	Ah	Anemone huphensius	White Japanese Windflower	50	140mm	0.6m x 0.5m
	C'S'	Cupressus sempervirens 'Glauca'	Italian Pencil Pine	53	25L	10m x 1m
	D'GS'	Dietes grandiflora 'Grand Star'	Fortnight Lily	57	140mm	0.6m x 0.6m
	D'P'	Dodonea viscosa 'Purpurea'	Purple Hop Bush	15	25L	3m x 1.5m
	Ei	Escallonia lveyi	White Escallonia	50	200mm	1.5m X 1.5m
	L'G'	Lavandula x intermedia 'Grosso'	Fat Lavender	36	140mm	0.7m x 0.8m
	L'PP'	Loropetalum chinense 'Purple Pixie'	Chinese Fringe Flower	23	200mm	0.3m x 1.2m
	L'EG'	Liriope 'Evergreen Giant'	Lily Turf	152	140mm	0.6m x 0.6m
	M'TB'	Magnolia grandiflora 'Teady Bear'	Bull Bay Magnolia	10	50L	4m x 3m
	P'SS'	Pittosporum tenuifolium 'Silver Sheen'	Silver Sheen	37	25L	4m x 3m
	R'OP'	Raphiolepis indica 'Oriental Pearl'	Indian Hawthorne	53	200mm	1m x 1m

PRELIMINARY PLANTING SCHEDULE						
SYMBOL	CODE	BOTANICAL NAME	COMMON NAME	No.	MIN POT SIZE	INDICATIVE H x W
GRASSES AND GROUND COVERS						
	A'BG'	Ajuga reptans 'Burgundy Glow'	Bugleweed	~200	140mm	0.3m x 0.8m
	A'MC'	Aloe hybrid 'Mighty Coral'	Aloe Mighty Coral	45	140mm	0.6m x 0.4m
	J'G'	Juniperus horizontalis 'Glauca'	Creeping Juniper	~60	200mm	0.3m x 1.5m
	LT	Lomandra Tanika	Tanika	70	140mm	0.6m x 0.6m
	Pa	Poa labillardier 'Eskdale'	Eskdale Tussock Grass	42	140mm	0.6m x 0.6m
	R'P'	Rosmarinus officinalis 'Prostratus'	Creeping Rosemary	14	140mm	0.5m x 1.2m
	Tv	Tulbaghia violacea	Society Garlic	100	Tube	0.4m x 0.4m
	Ts	Thymus serpyllum	Creeping Thyme	~50	Tube	0.2m x 0.8m
	Vh	Viola hederacea	Native Violet	~100	Tube	0.2m x 0.5m
	Zc	Zephyranthes candida	Autumn Zephyr Lily	~80	Tube	0.2 x 0.4m

SUBMISSION FOR DA

SCALE: NA	REV.	DATE	AMENDMENT
DRAWN: PK	A	14.09.22	Issued for internal review
CHECKED: -	B	15.09.22	Issued for DA
PROJECT : A 50601			
SHEET : 05 OF 05			