




SOUTH BOWENFELS DEVELOPMENT APPLICATION PROPOSED LOT, ROAD AND DRAINAGE WORKS

LEGEND			
DESCRIPTION	PROPOSED	EXISTING	FUTURE
EXTENT OF WORKS			
ELSHOLZ KERB			
ROLL KERB			
KERB ONLY			
DISH DRAIN			
EDGE STRIP			
CONTOURS			
BOUNDARIES			
DRAINAGE LINE & PIT			
HEADWALL			
CATCHDRAIN			
RETAINING WALLS			
ZONE BOUNDARY			
PARKING BAY			
TREE PROTECTION ZONE			

Survey By:
CEH SURVEY
CONSULTING LAND, ENGINEERING AND MINING SURVEYORS
"ASTROLABE" 1 RUTHERFORD LANE, LITHGOW, 2790
Ph. (02) 6351 2281
Subdivision Survey:
Surveyed On: 04/06/2021 Plan Number: 4882_DETAIL_0621

Survey By:
CEH SURVEY
CONSULTING LAND, ENGINEERING AND MINING SURVEYORS
"ASTROLABE" 1 RUTHERFORD LANE, LITHGOW, 2790
Ph. (02) 6351 2281
Subdivision Survey:
Surveyed On: 21/04/2016
Plan Number: TTL MASTER PLAN, JOB:TTL MASTER-TTL001

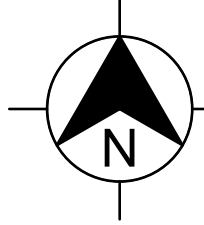

CIVIL PLAN INDEX		
PLAN NO.	PLAN NAME	REV
110698-03-CC001	COVER SHEET, NOTES, LEGEND & INDEX	J
110698-03-CC002	LAYOUT PLAN	H
110698-03-CC003	LOT ARRANGEMENT PLAN	H
110698-03-CC004	TYPICAL SECTIONS	D
110698-03-CC005	PROPOSED SERVICES PLAN	F
110698-03-CC006	STAGING PLAN	G
110698-03-CC007	LOT ARRANGEMENT PLAN WITH EXISTING CADASTRAL BOUNDARIES	C
110698-03-CC008	LOT ARRANGEMENT PLAN WITH ZONE BOUNDARIES	C
110698-03-CC010	CUT & FILL PLAN	I
110698-03-CC011	SITE SECTIONS SHEET 1	C
110698-03-CC012	SITE SECTIONS SHEET 2	D
110698-03-CC050	ENGINEERING PLAN SHEET 1	G
110698-03-CC051	ENGINEERING PLAN SHEET 2	E
110698-03-CC100	ROAD LONGITUDINAL SECTIONS SHEET 1	F
110698-03-CC101	ROAD LONGITUDINAL SECTIONS SHEET 2	C
110698-03-CC102	ROAD LONGITUDINAL SECTIONS	C
110698-03-CC200	SOIL & WATER MANAGEMENT PLAN	H
110698-03-CD250	OSD AND RAINGARDEN PLAN	D
110698-03-CD251	NORTH RAINGARDEN PLAN	B
110698-03-CD300	SIGNAGE & LINEMARKING PLAN SHEET 1	C
110698-03-CD301	SIGNAGE & LINEMARKING PLAN SHEET 2	D
110698-03-CD400	TURNING PATHS SHEET 1	C
110698-03-CD401	TURNING PATHS SHEET 2	C

NOTES:
THIS DRAWING IS SUBJECT TO COPYRIGHT. IT MUST NOT BE PRODUCED IN WHOLE OR PART WITHOUT PRIOR WRITTEN CONSENT OF J WYNDHAM PRINCE.

DIMENSIONS & AREAS SHOWN ARE APPROXIMATE ONLY & ARE SUBJECT TO SURVEY.

THE POSITION OF FEATURES SHOWN MAY BE DIAGRAMMATIC ONLY & ARE SUBJECT TO SURVEY.

THIS PLAN IS FOR DEVELOPMENT APPLICATION PURPOSES ONLY.

EASEMENTS FOR SERVICES TO BE CREATED WHERE NECESSARY.



UTILITIES SHOWN ARE DIAGRAMMATIC ONLY. CONTRACTORS ARE RESPONSIBLE TO LOCATE AND AVOID DAMAGE TO THEM AS SPECIFIED BY EACH UTILITIES EXCAVATION GUIDE LINES & STANDARDS.

NOTE: UTILITIES SHOWN MAY NOT INCLUDE ALL SERVICES WITHIN THE LIMIT OF WORKS

J	INDEX UPDATED	CC	CC	PK	KE	16/02/24
I	INDEX UPDATED	CC	JM	KE	KE	17/01/24
H	INDEX UPDATED	CC	JM	KE	KE	16/08/23
G	INDEX UPDATED	CC	JM	MS	MS	02/06/23
F	LIMIT OF WORKS & INDEX UPDATED	CC	JM	MS	MS	19/05/23
E	INDEX UPDATED	CC	JM	KE	MS	03/03/23
D	INDEX UPDATED	CC	JM	KE	KE	20/01/23
C	LOTS 20 & 25 BOUNDARIES AMENDED	CC	JM	KE	KE	19/01/23
B	ISSUE FOR DA APPROVAL	CC	JM	KE	MS	08/12/22
A	ISSUE FOR CLIENT REVIEW	CC	JM			
	AMENDMENT	DES	DRN	CKD	APR	DATE

J. WYNDHAM PRINCE
CONSULTING CIVIL INFRASTRUCTURE ENGINEERS & PROJECT MANAGERS
PO Box 4366 PENRITH WESTFIELD NSW 2750
P 02 4720 3300 W www.jwprince.com.au E jwp@jwprince.com.au

CLIENT:



STATUS:

**ISSUE FOR
DA APPROVAL**
NOT FOR CONSTRUCTION
THIS DRAWING MUST NOT BE USED FOR CONSTRUCTION UNLESS
SIGNED AS PART OF AN APPROVED CONSTRUCTION CERTIFICATE.

**SOUTH BOWENFELS
STAGE 1 & 2**
COVER SHEET, NOTES, LEGEND & INDEX

PROJECT No:

110698-03

SHEET No:

CD001

AZIMUTH: M.G.A.2020


DATUM: A.H.D.

ORIGIN:

PLAN No: 110698-03-CD001

J

Plotted: 16 February, 2024 4:01:13 PM File Name: C:\Synergy\W\data\AS\WP04\110698 - 03 - Development Application_13584\Design\CD\110698-03-CD002.dwg

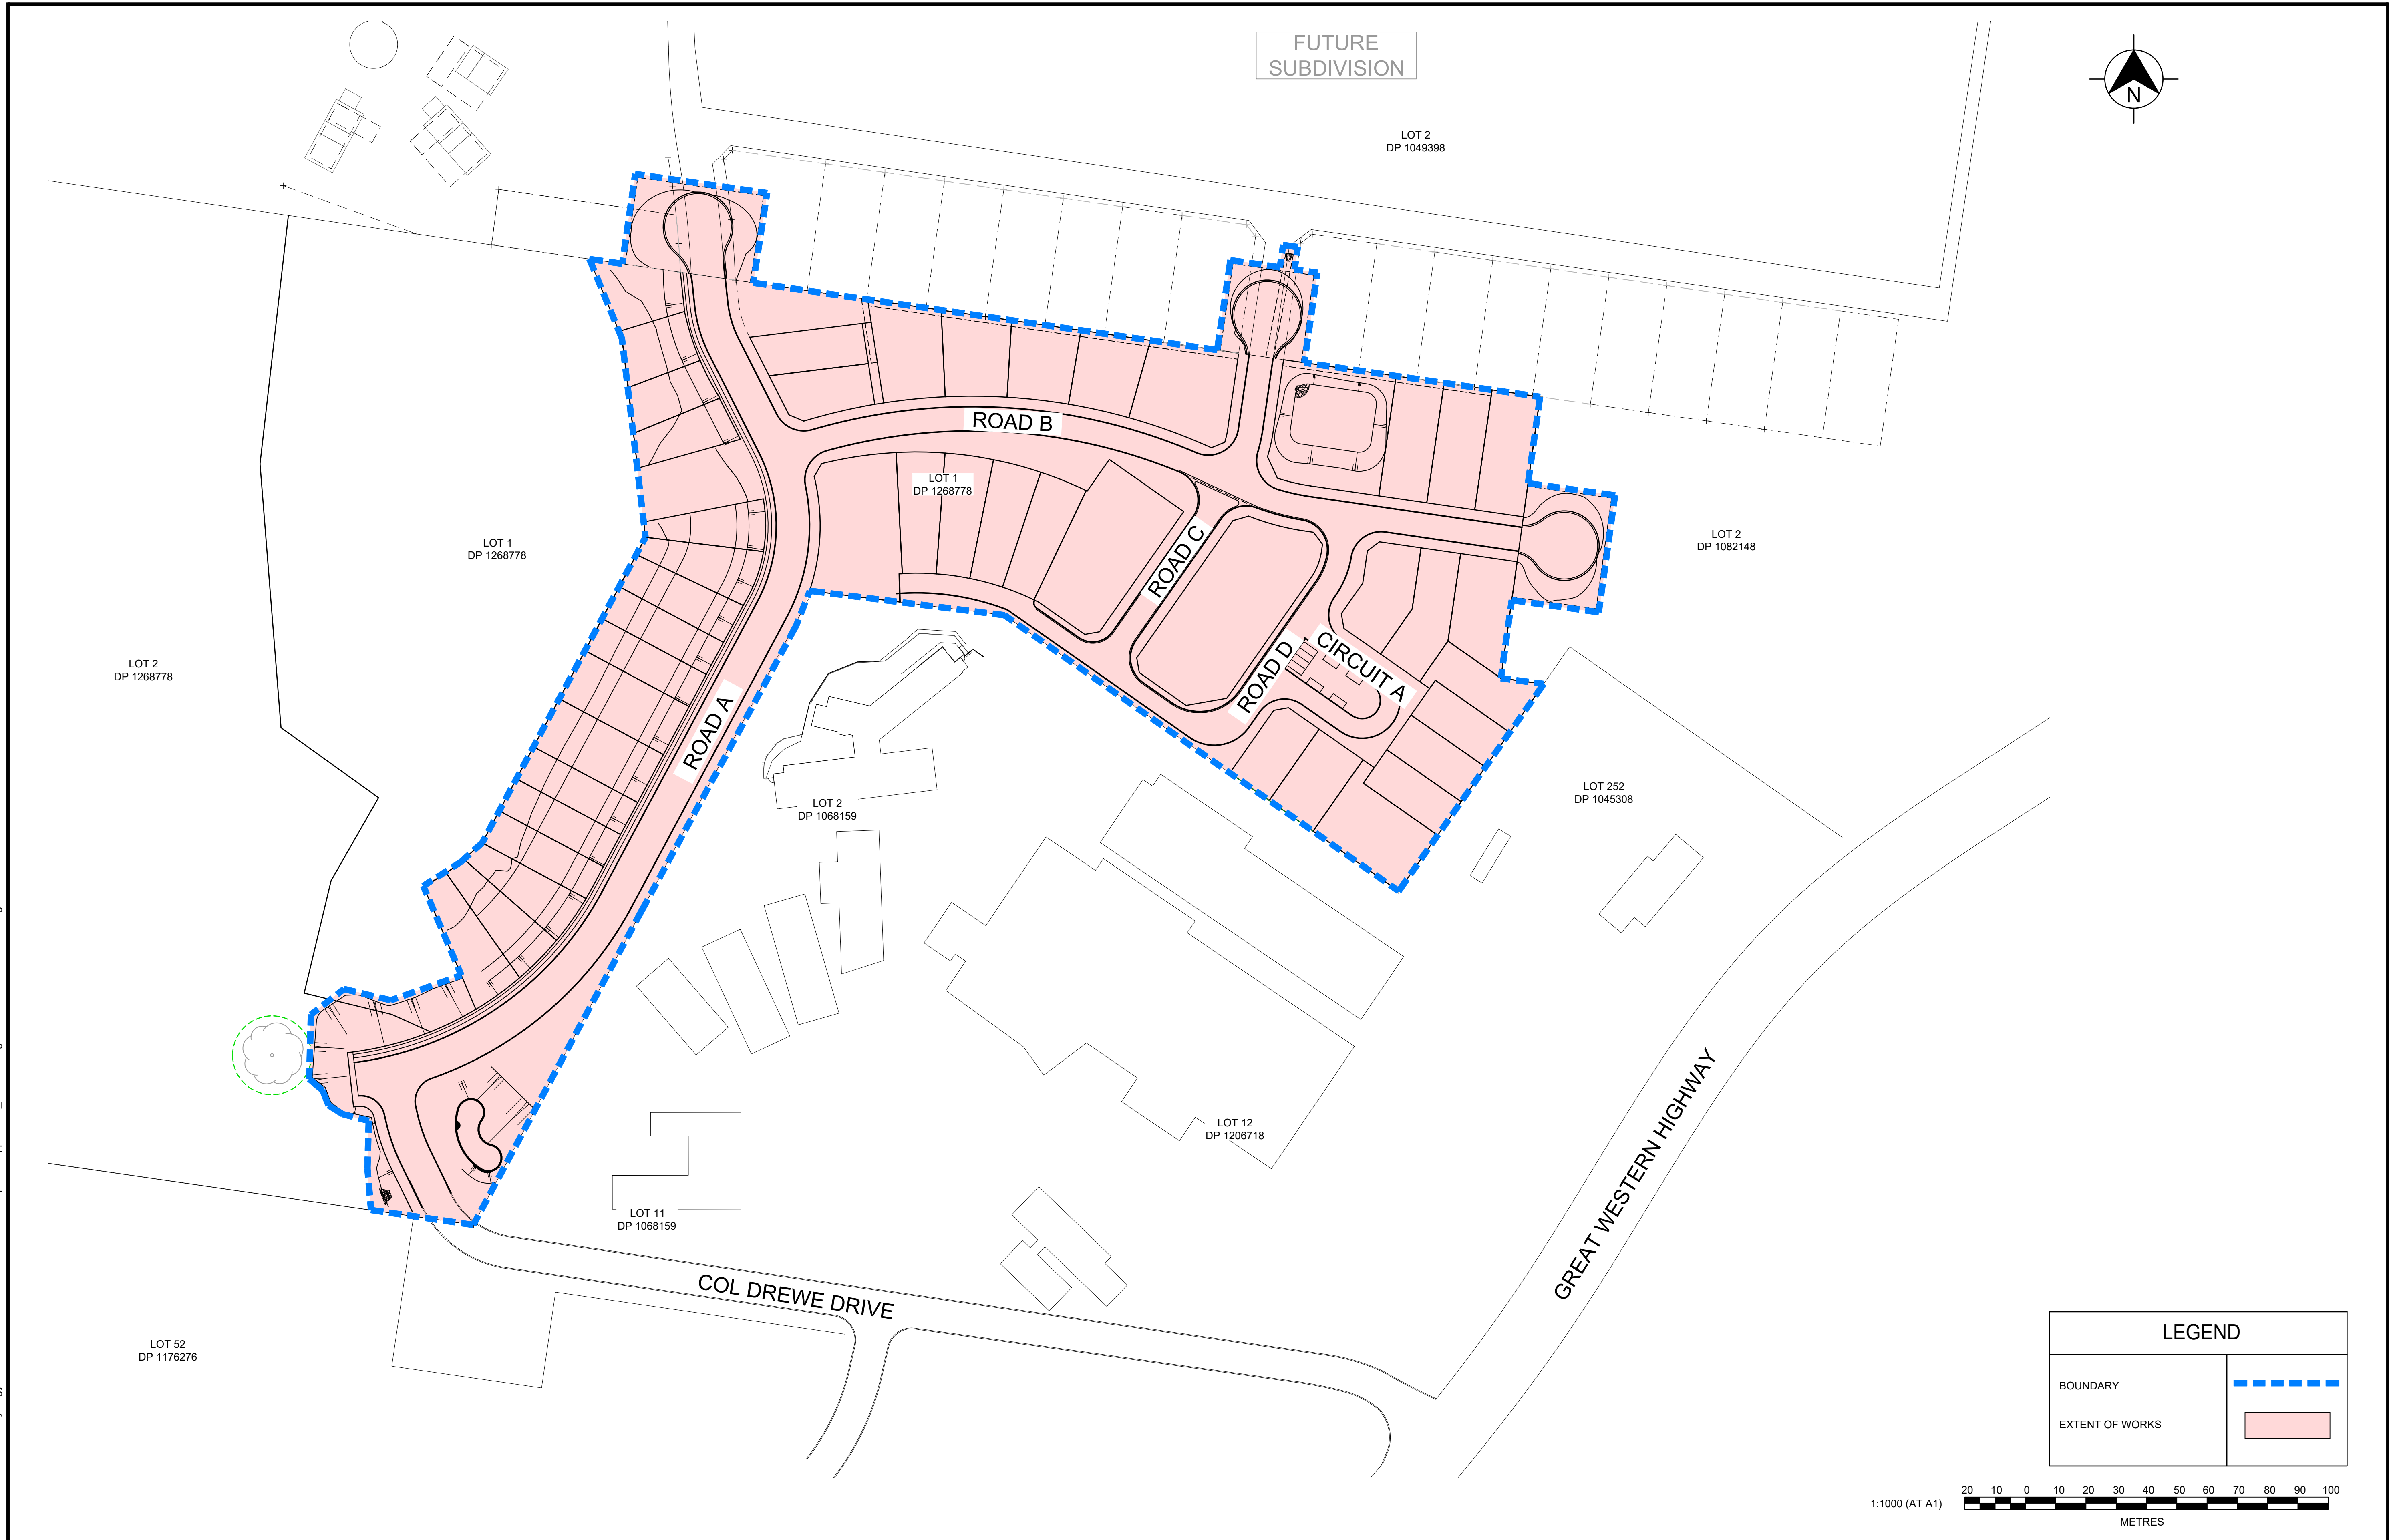

H	FUTURE BOUNDARIES, FOOTPATH AND KERBS REMOVED	CC	CC	PK	KE	16/02/24
G	EXTENT OF WORKS UPDATED	CC	JM	KE	KE	17/01/24
F	COUNCIL COMMENTS ADDRESSED	CC	JM	KE	KE	16/08/23
E	EXTENT OF WORKS & LOT LAYOUT AMENDED	CC	JM	MS	MS	19/05/23
D	RAINGARDEN ADDED & LIMIT OF WORKS AMENDED	CC	JM	KE	MS	03/03/23
C	LOTS 20 & 25 BOUNDARIES AMENDED	CC	JM	KE	KE	19/01/23
B	ISSUE FOR DA APPROVAL	CC	JM	KE	MS	08/12/22
A	ISSUE FOR CLIENT REVIEW	CC	JM			
	AMENDMENT	DES	DRN	CKD	APR	DATE

J. WYNDHAM PRINCE
CONSULTING CIVIL INFRASTRUCTURE ENGINEERS & PROJECT MANAGERS

PO Box 4366 PENRITH WESTFIELD NSW 2750
P 02 4720 3300 W www.jwprince.com.au E jwp@jwprince.com.au

CLIENT:

STATUS:

**ISSUE FOR
DA APPROVAL**
NOT FOR CONSTRUCTION

THIS DRAWING MUST NOT BE USED FOR CONSTRUCTION UNLESS
SIGNED AS PART OF AN APPROVED CONSTRUCTION CERTIFICATE.

**SOUTH BOWENFELS
STAGE 1 & 2
LAYOUT PLAN**

AZIMUTH: M.G.A.2020 DATUM: A.H.D. ORIGIN:


PLAN No: 110698-03-CD002

PROJECT No:
110698-03


SHEET No:
CD002

H

Plotted: 16 February, 2024 4:01:13 PM File Name: C:\Synergy\W\data\AS\WP04\110698 - 03 - Development Application_13584\Design\CD\110698-03-CD003.dwg

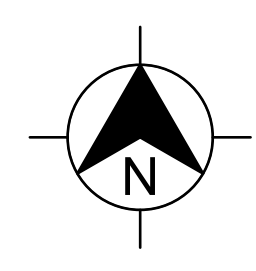

(A) PROPOSED EASEMENT 2m WIDE TO DRAIN WATER
(B) RIGHTS OF CARRIAGEWAYS WILL BE CREATED OVER THE TEMPORARY TURNING HEADS.
(C) PROPOSED EASEMENT 2.5m WIDE TO DRAIN WATER.

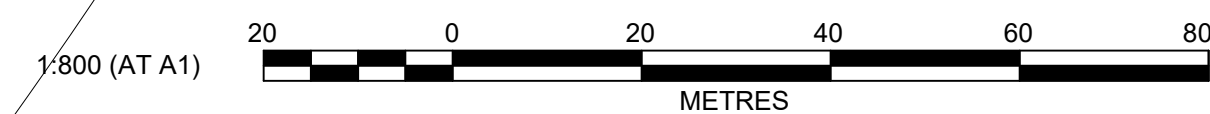

H	FUTURE BOUNDARIES, FOOTPATH AND KERBS REMOVED	CC	CC	PK	KE	16/02/24
G	COUNCIL COMMENTS ADDRESSED	CC	JM	KE	KE	16/08/23
F	LOT LAYOUT AMENDED	CC	JM	MS	MS	19/05/23
E	EASEMENT ADDED	CC	JM	KE	MS	03/03/23
D	NOTE ADDED	CC	JM	KE	KE	20/01/23
C	LOTS 20 & 25 BOUNDARIES AMENDED	CC	JM	KE	KE	19/01/23
B	ISSUE FOR DA APPROVAL	CC	JM	KE	MS	08/12/22
A	ISSUE FOR CLIENT REVIEW	CC	JM			
	AMENDMENT	DES	DRN	CKD	APR	DATE

J. WYNDHAM PRINCE
CONSULTING CIVIL INFRASTRUCTURE ENGINEERS & PROJECT MANAGERS

PO Box 4366 PENRITH WESTFIELD NSW 2750
P 02 4720 3300 W www.jwprince.com.au E jwp@jwprince.com.au

CLIENT:

STATUS:

ISSUE FOR DA APPROVAL
NOT FOR CONSTRUCTION
THIS DRAWING MUST NOT BE USED FOR CONSTRUCTION UNLESS SIGNED AS PART OF AN APPROVED CONSTRUCTION CERTIFICATE.

SOUTH BOWENFELS
STAGE 1 & 2
LOT ARRANGEMENT PLAN

PROJECT No:

110698-03

SHEET No:

CD003

AZIMUTH: M.G.A.2020







DATUM: A.H.D.

ORIGIN:

PLAN No: **110698-03-CD003**

H

Plotted: 16 August, 2023 8:44:57 AM File Name: C:\Synergy\WS\data\AS\JWP07110698-03 - Development Application_13584\Design\CD\110698-03-CD004.dwg

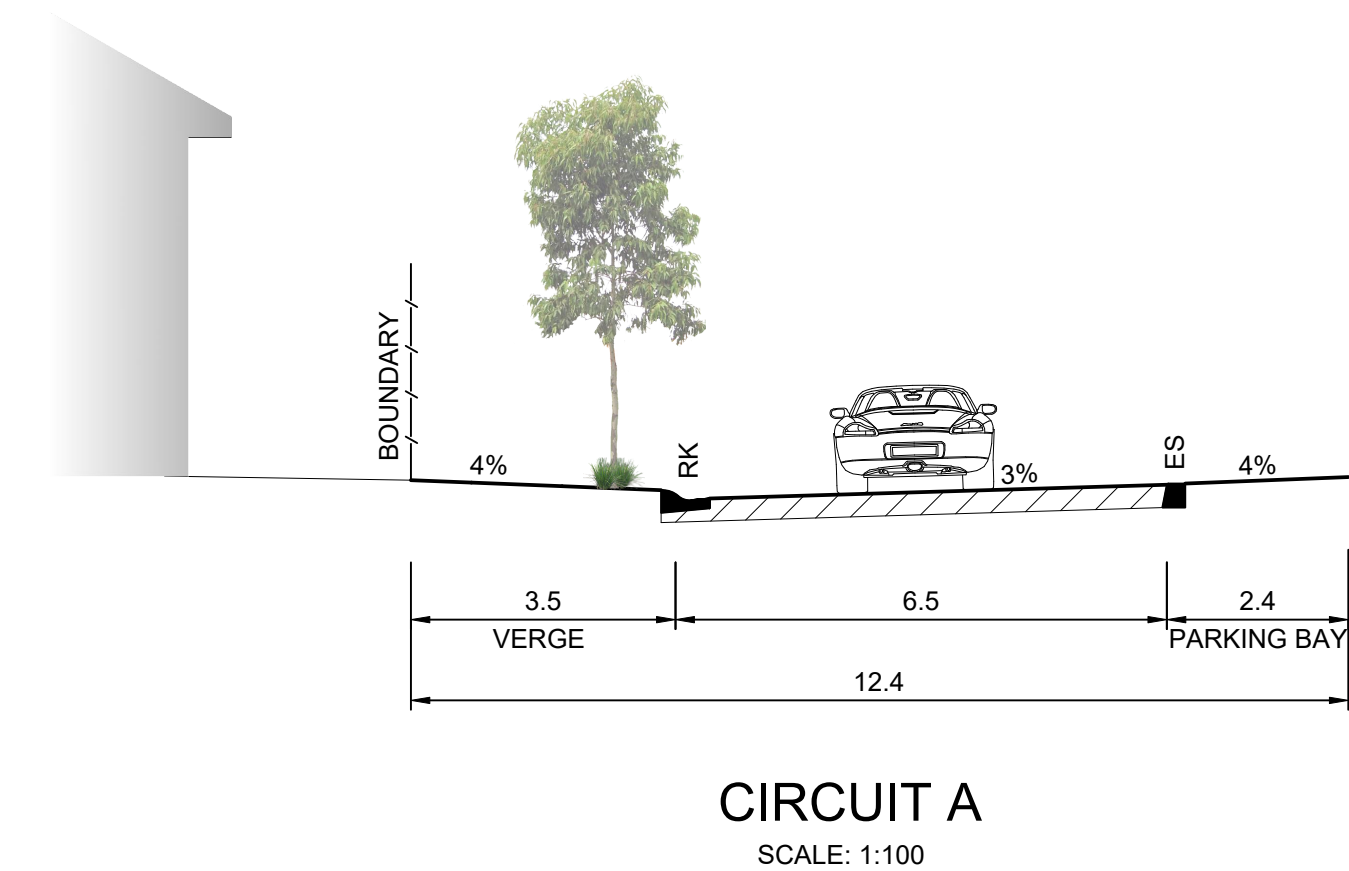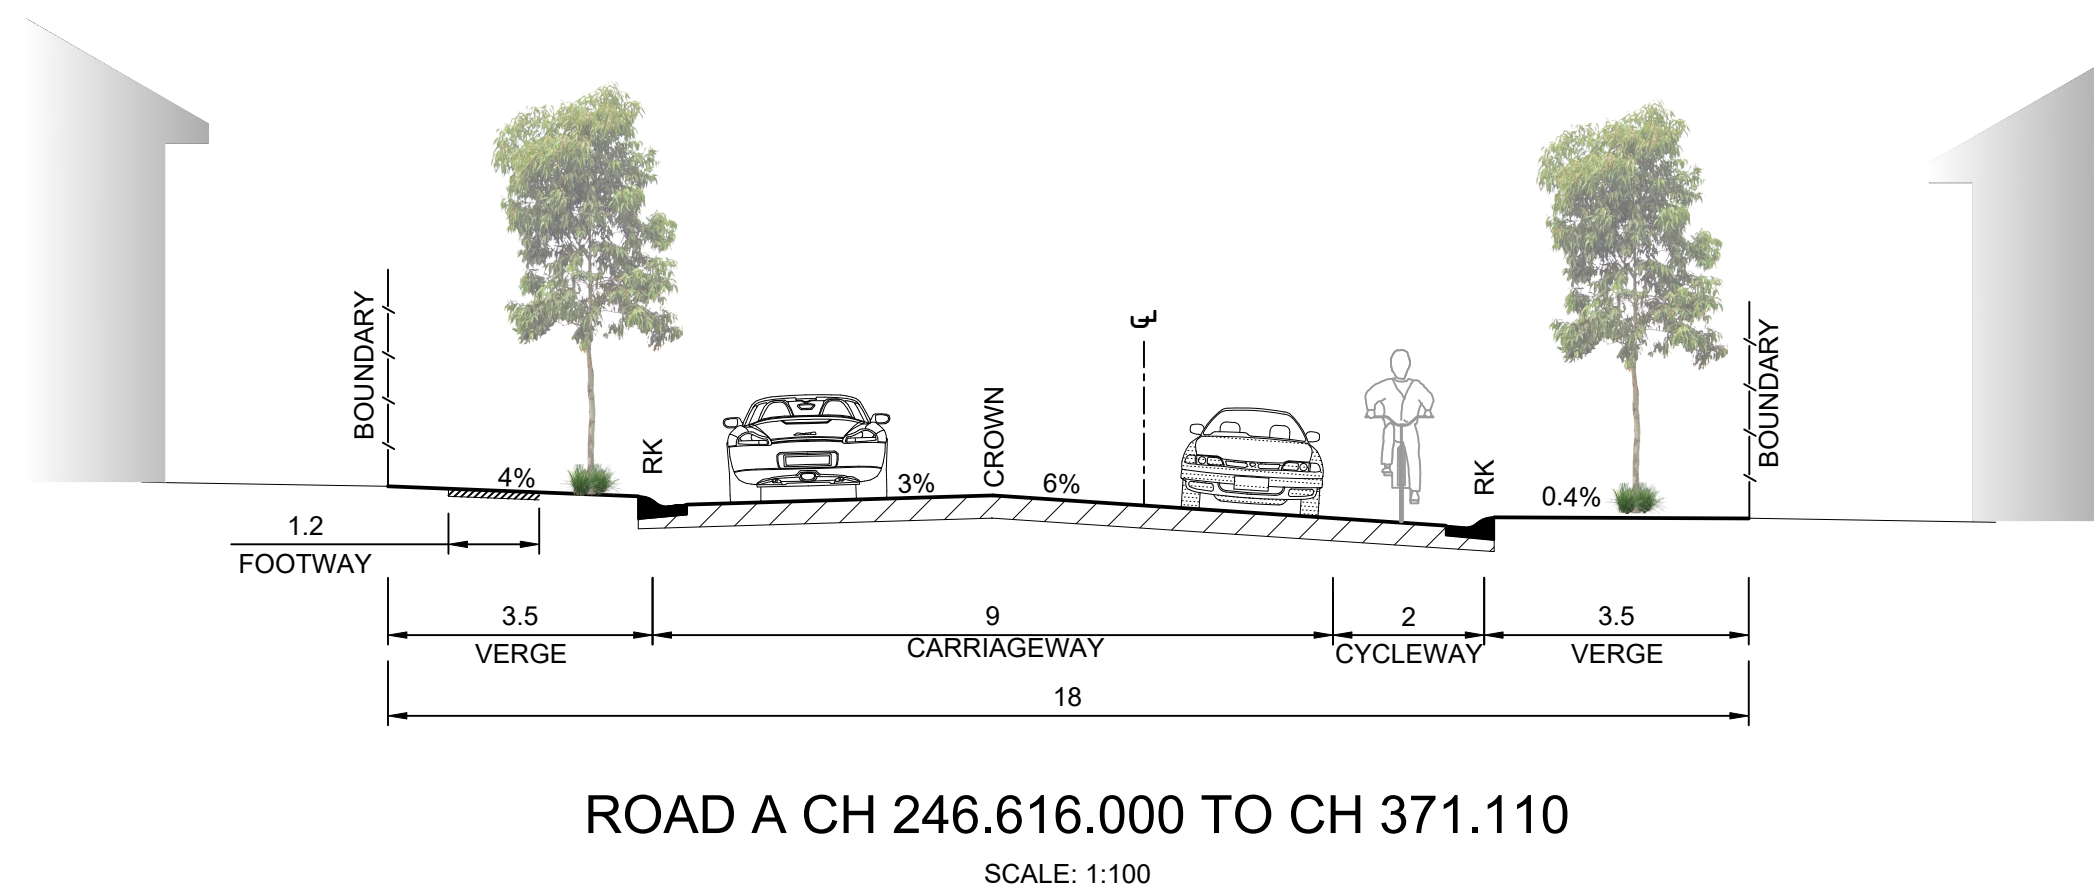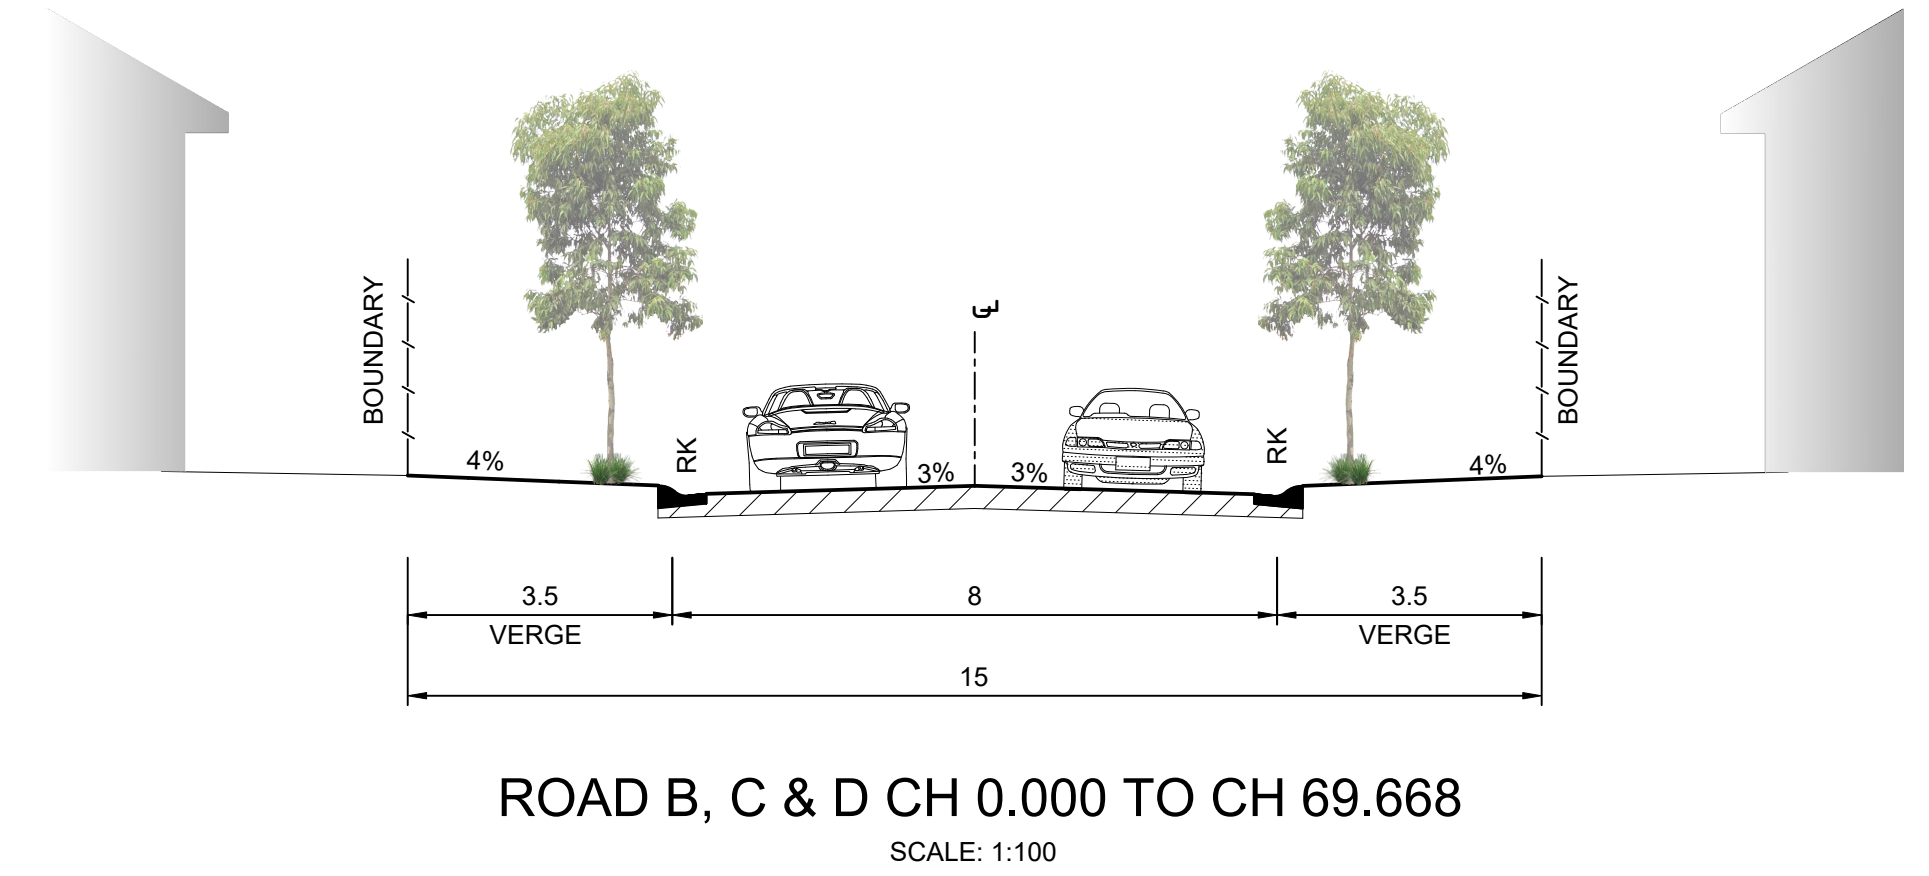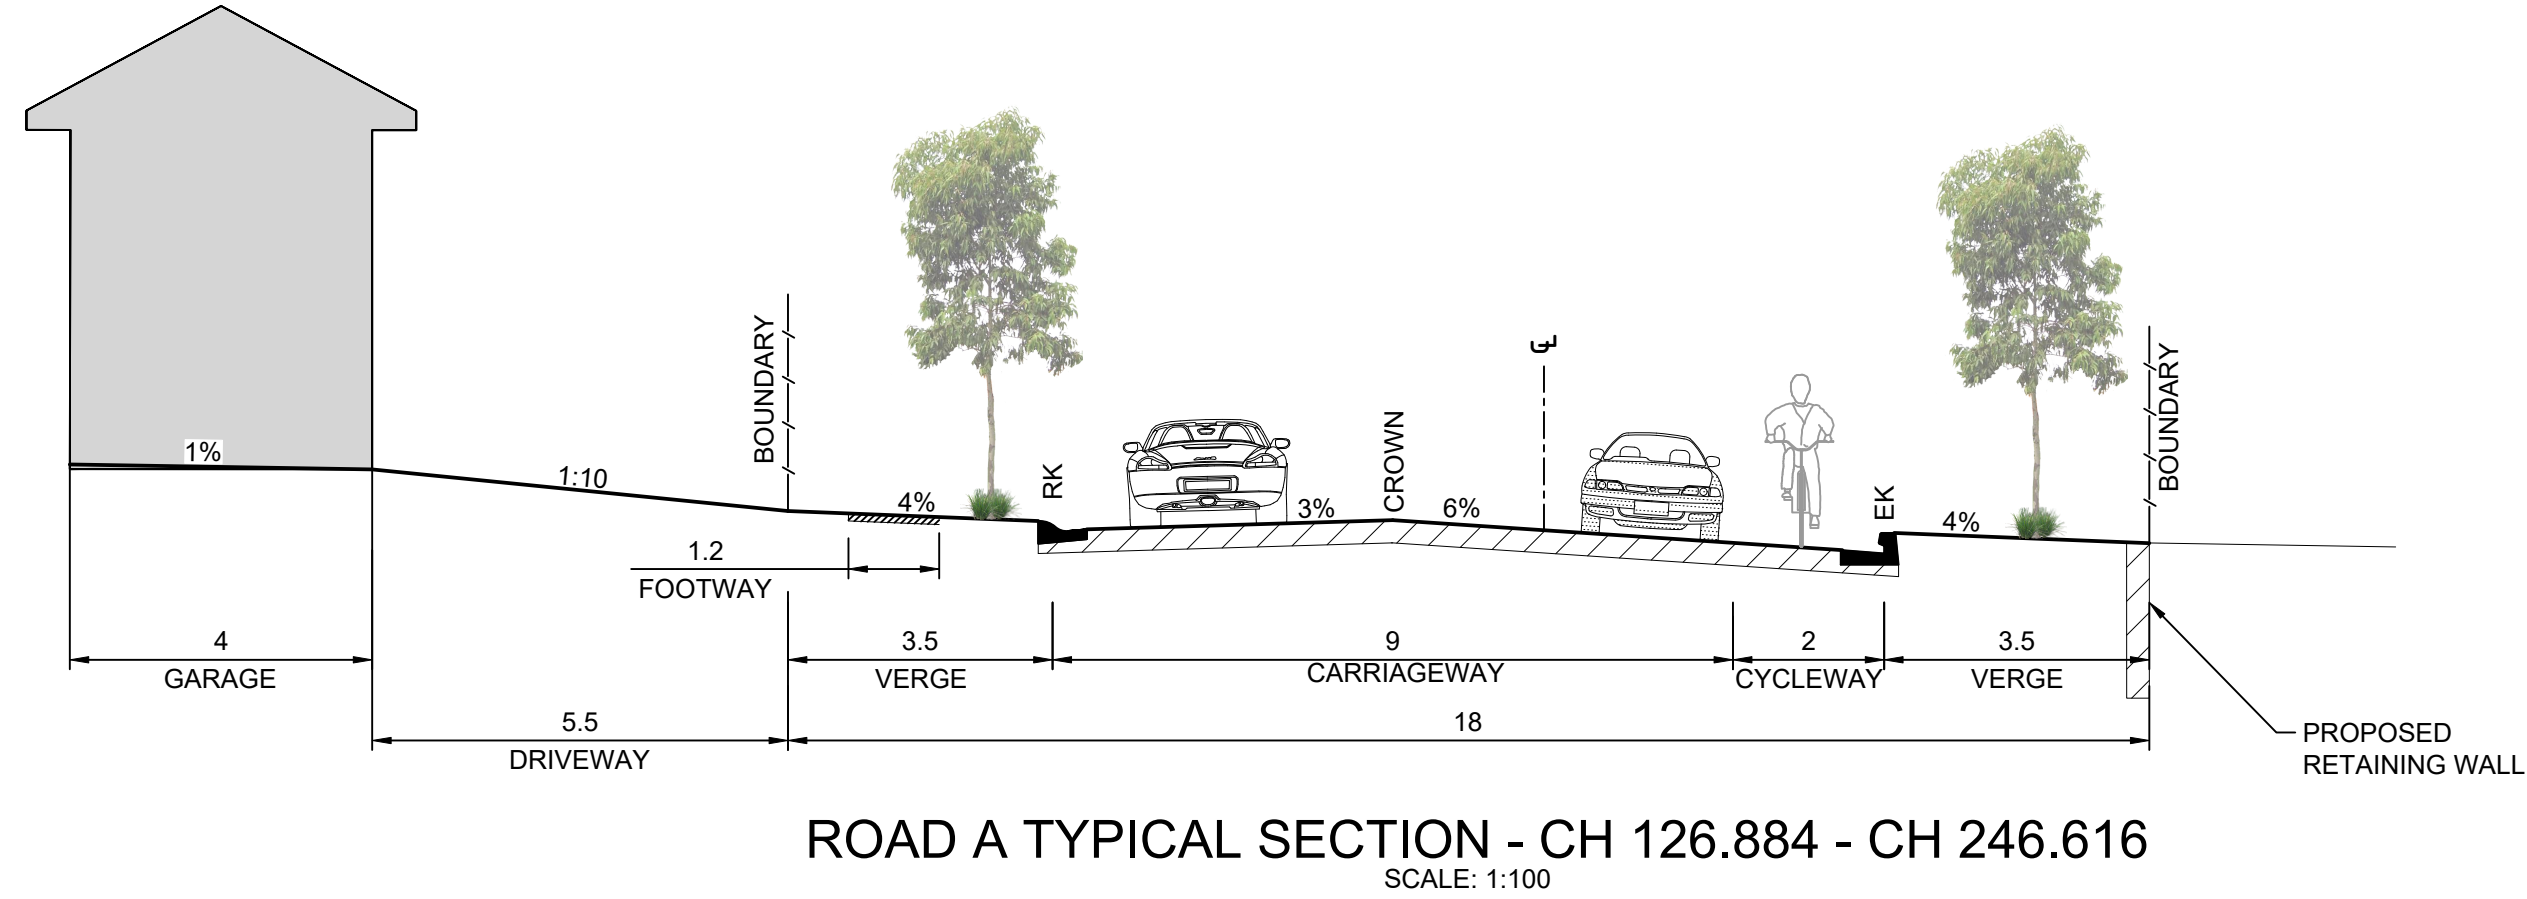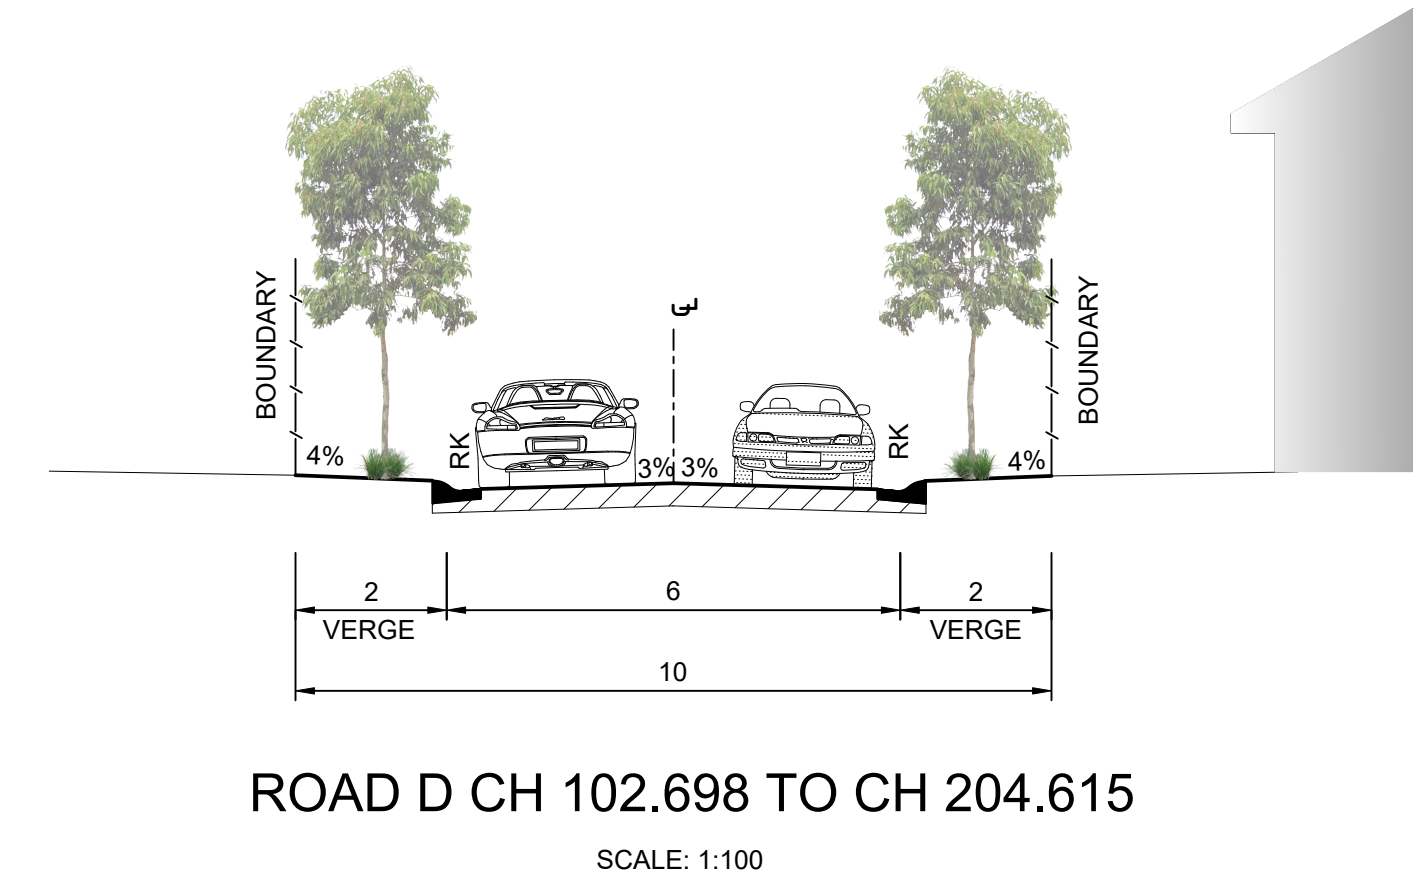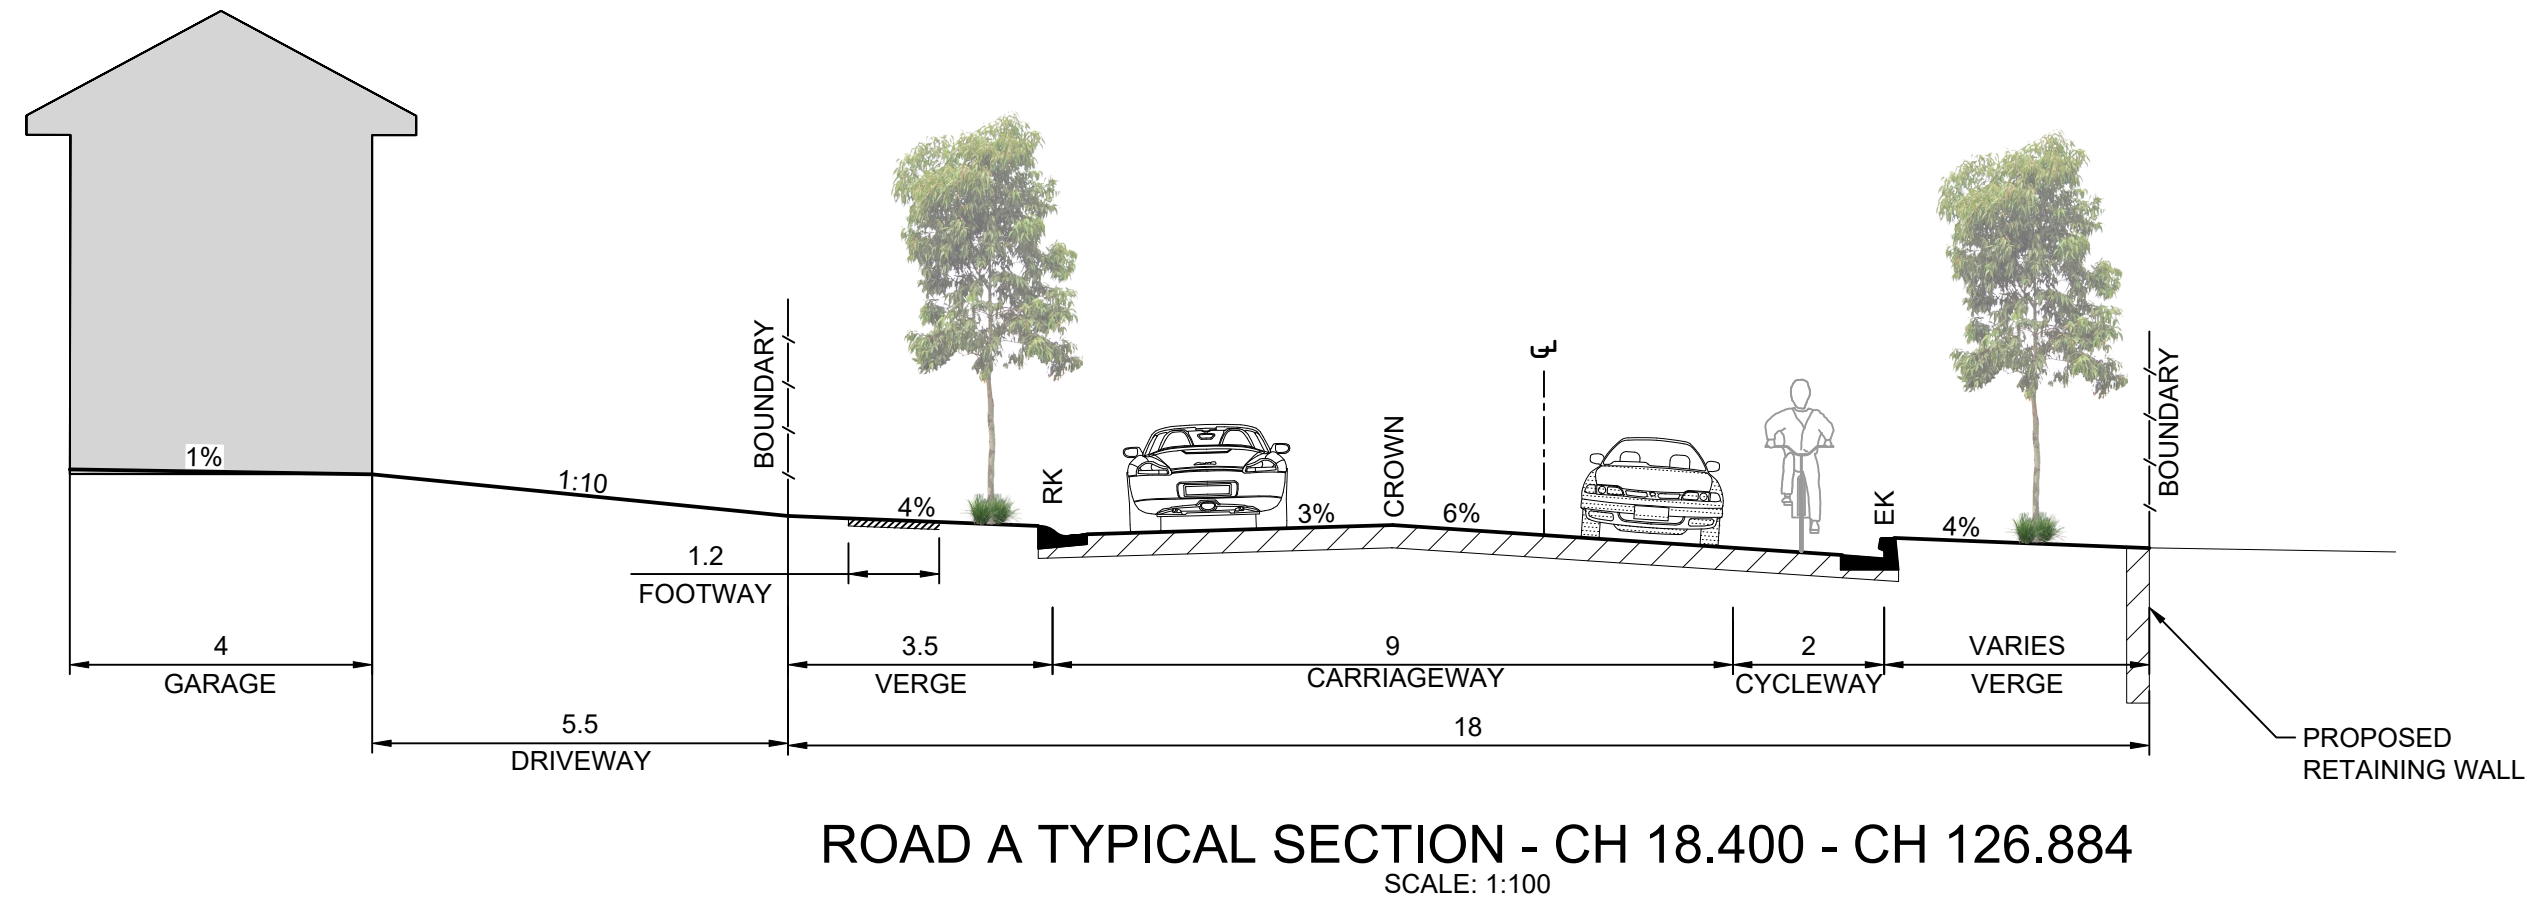

D	COUNCIL COMMENTS ADDRESSED	CC	JM	KE	KE	16/08/23
C	TYPICAL SECTION UPDATED	CC	JM	MS	MS	19/05/23
B	ISSUE FOR DA APPROVAL	CC	JM	KE	MS	08/12/22
A	ISSUE FOR CLIENT REVIEW	CC	JM			
	AMENDMENT	DES	DRN	CKD	APR	DATE


J. WYNDHAM PRINCE
CONSULTING CIVIL INFRASTRUCTURE ENGINEERS & PROJECT MANAGERS
PO Box 4366 PENRITH WESTFIELD NSW 2750
P 02 4720 3300 W www.jwprince.com.au E jwp@jwprince.com.au



STATUS:
**ISSUE FOR
DA APPROVAL**
NOT FOR CONSTRUCTION
THIS DRAWING MUST NOT BE USED FOR CONSTRUCTION UNLESS
SIGNED AS PART OF AN APPROVED CONSTRUCTION CERTIFICATE.

SOUTH BOWENFELS STAGE 1 & 2 TYPICAL SECTIONS				PROJECT No: 110698-03	
				SHEET No: CD004	
AZIMUTH: M.G.A.2020	DATUM: A.H.D.	ORIGIN:	PLAN No: 110698-03-CD004	D	

Plotted: 16 February, 2024 4:01:14 PM. File Name: C:\Synergy\W\data\AS\WP04\110698 - 03 - Development Application_13584\Design\CD\110698-03-CD005.dwg

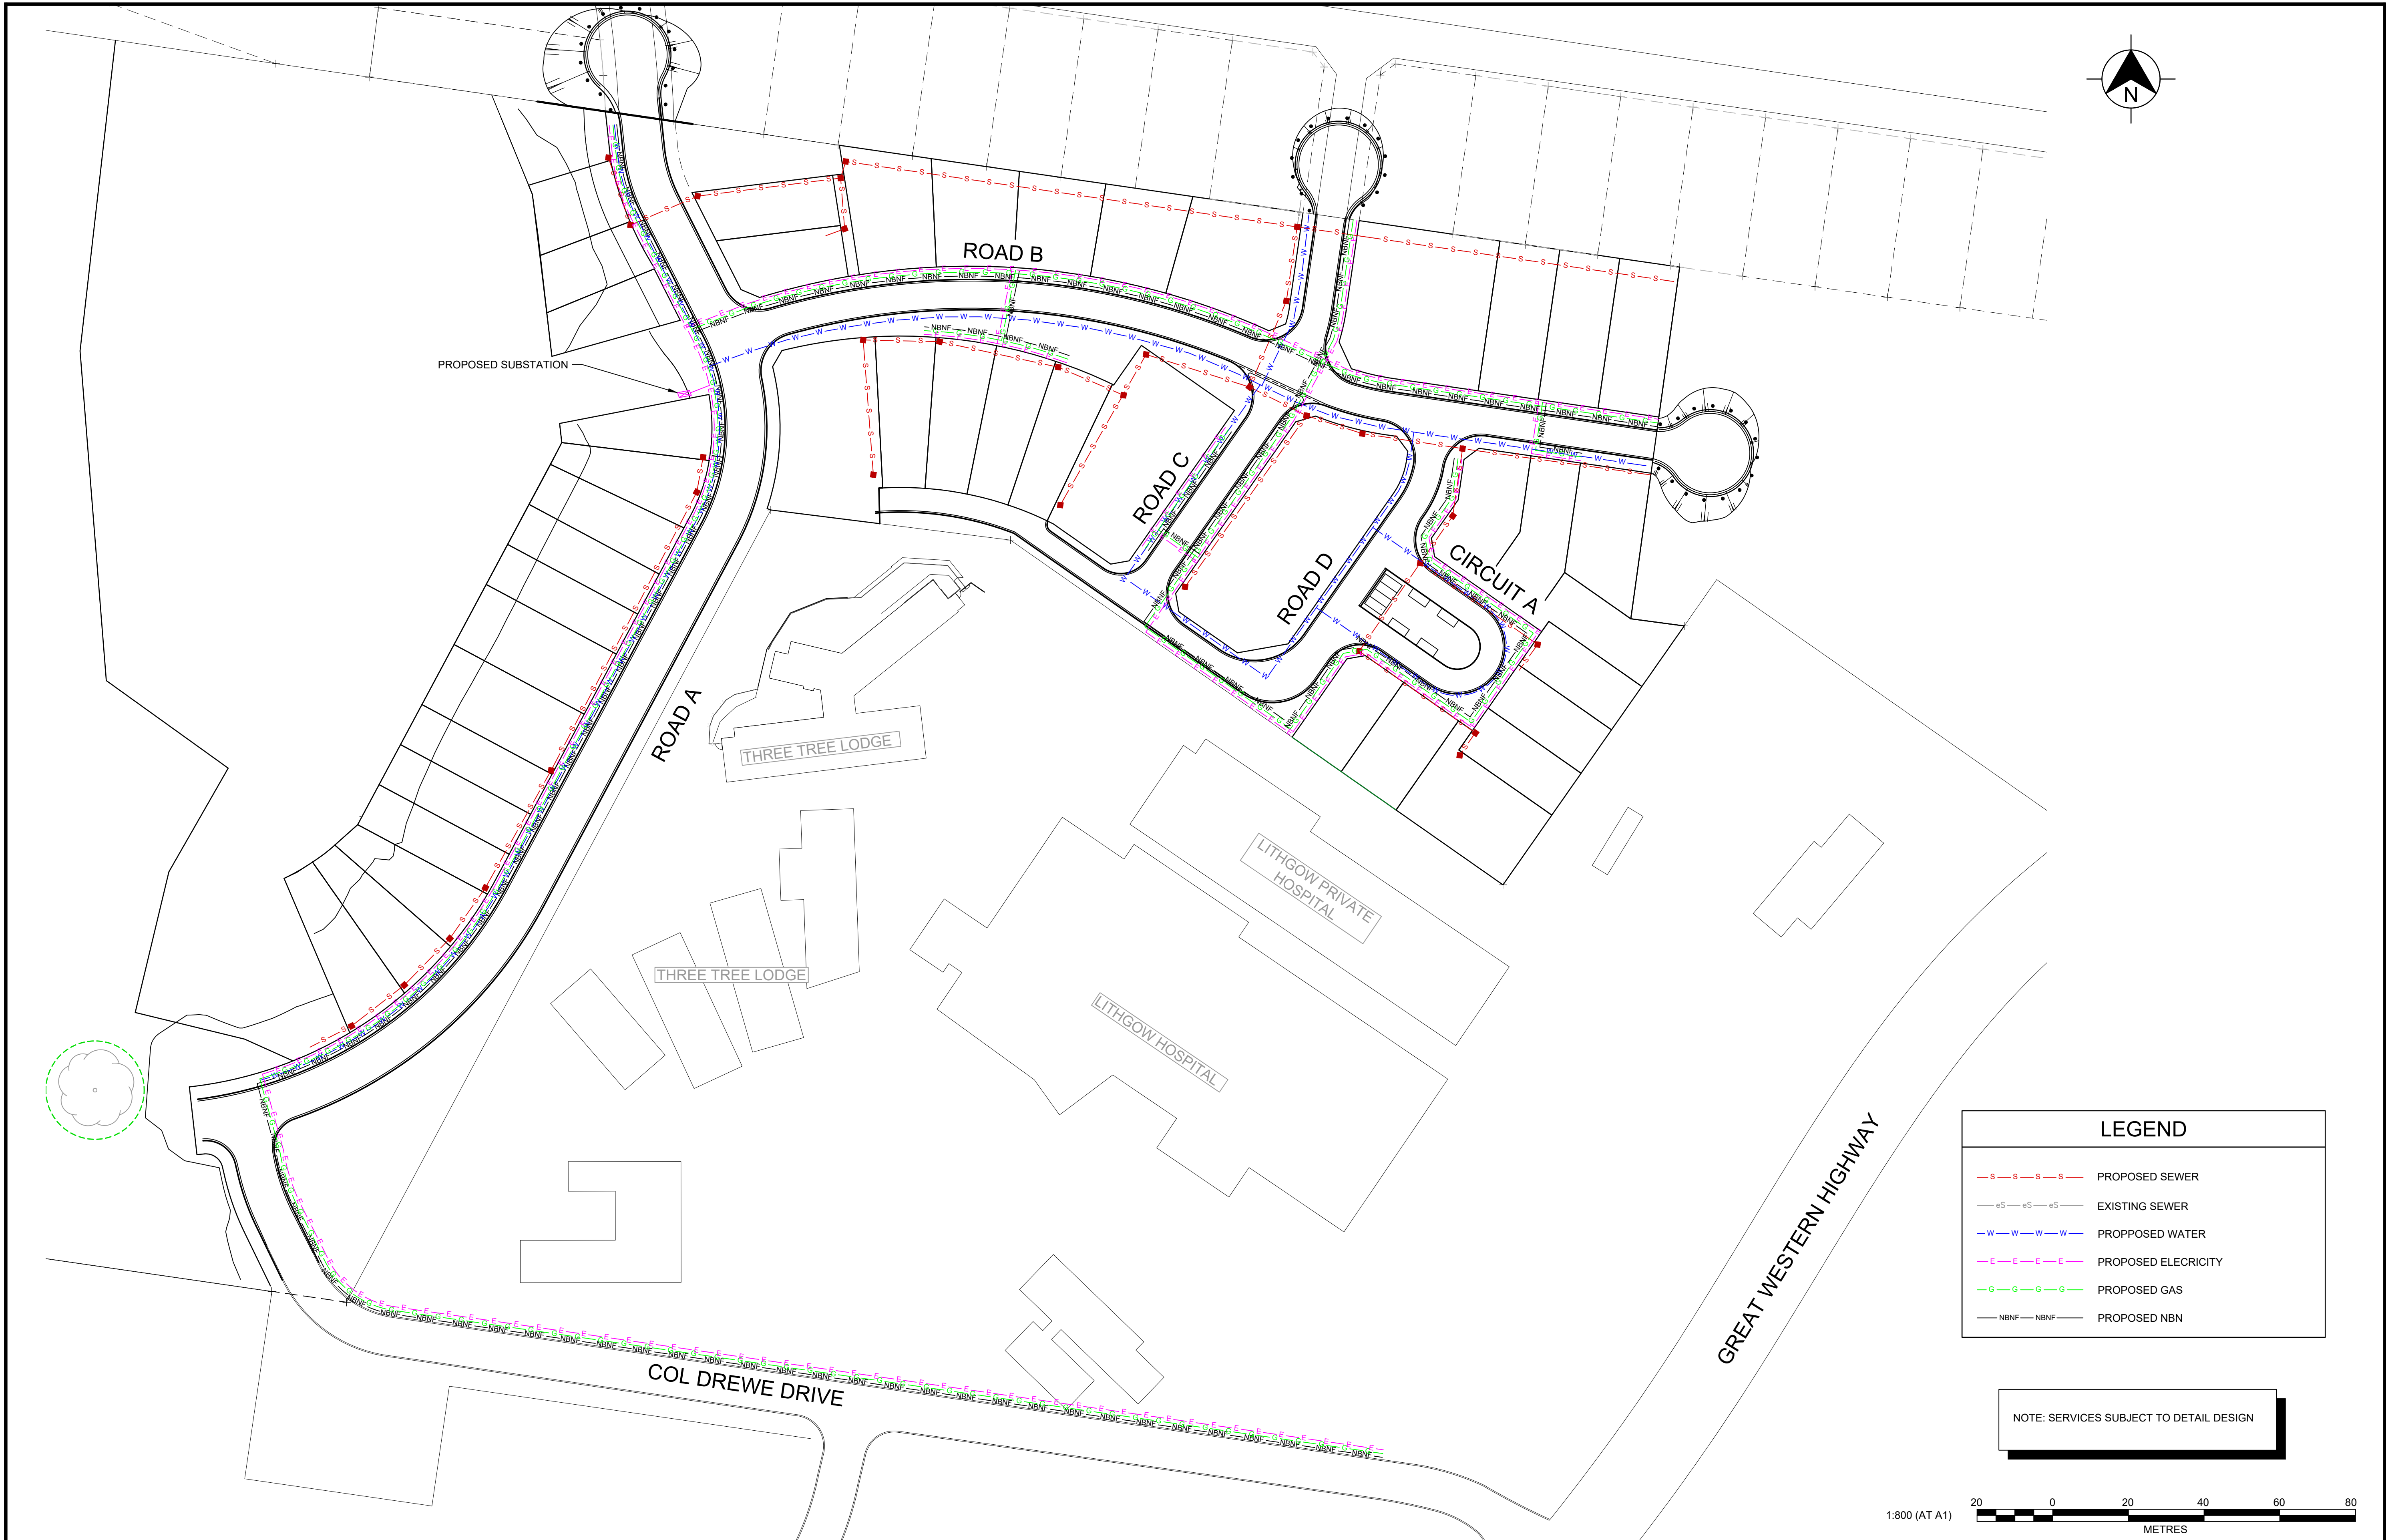

F	FUTURE BOUNDARIES, FOOTPATH AND KERBS REMOVED	CC	CC	PK	KE	16/02/24			
E	TREE PROTECTION ZONE ADDED	CC	JM	KE	KE	17/01/24			
D	LOT LAYOUT & SERVICES AMENDED	CC	JM	MS	MS	19/05/23			
C	LOTS 20 & 25 BOUNDARIES AMENDED	CC	JM	KE	KE	19/01/23			
B	ISSUE FOR DA APPROVAL	CC	JM	KE	MS	08/12/22			
A	ISSUE FOR CLIENT REVIEW	CC	JM						
	AMENDMENT	DES	DRN	CKD	APR	DATE			

J. WYNDHAM PRINCE
CONSULTING CIVIL INFRASTRUCTURE ENGINEERS & PROJECT MANAGERS

PO Box 4366 PENRITH WESTFIELD NSW 2750
P 02 4720 3300 W www.jwprince.com.au E jwp@jwprince.com.au

CLIENT:

STATUS:

ISSUE FOR DA APPROVAL
NOT FOR CONSTRUCTION
THIS DRAWING MUST NOT BE USED FOR CONSTRUCTION UNLESS SIGNED AS PART OF AN APPROVED CONSTRUCTION CERTIFICATE.

SOUTH BOWENFELS
STAGE 1 & 2
PROPOSED SERVICES PLAN

AZIMUTH: M.G.A.2020

DATUM: A.H.D.

ORIGIN:

PLAN No: 110698-03-CD005

PROJECT No:


110698-03

SHEET No:

CD005

F

Plotted: 16 February, 2024 4:01:14 PM File Name: C:\Synergy\W\data\AS\WP04\110698-03 - Development Application_13584\Design\CD\110698-03-CD006.dwg

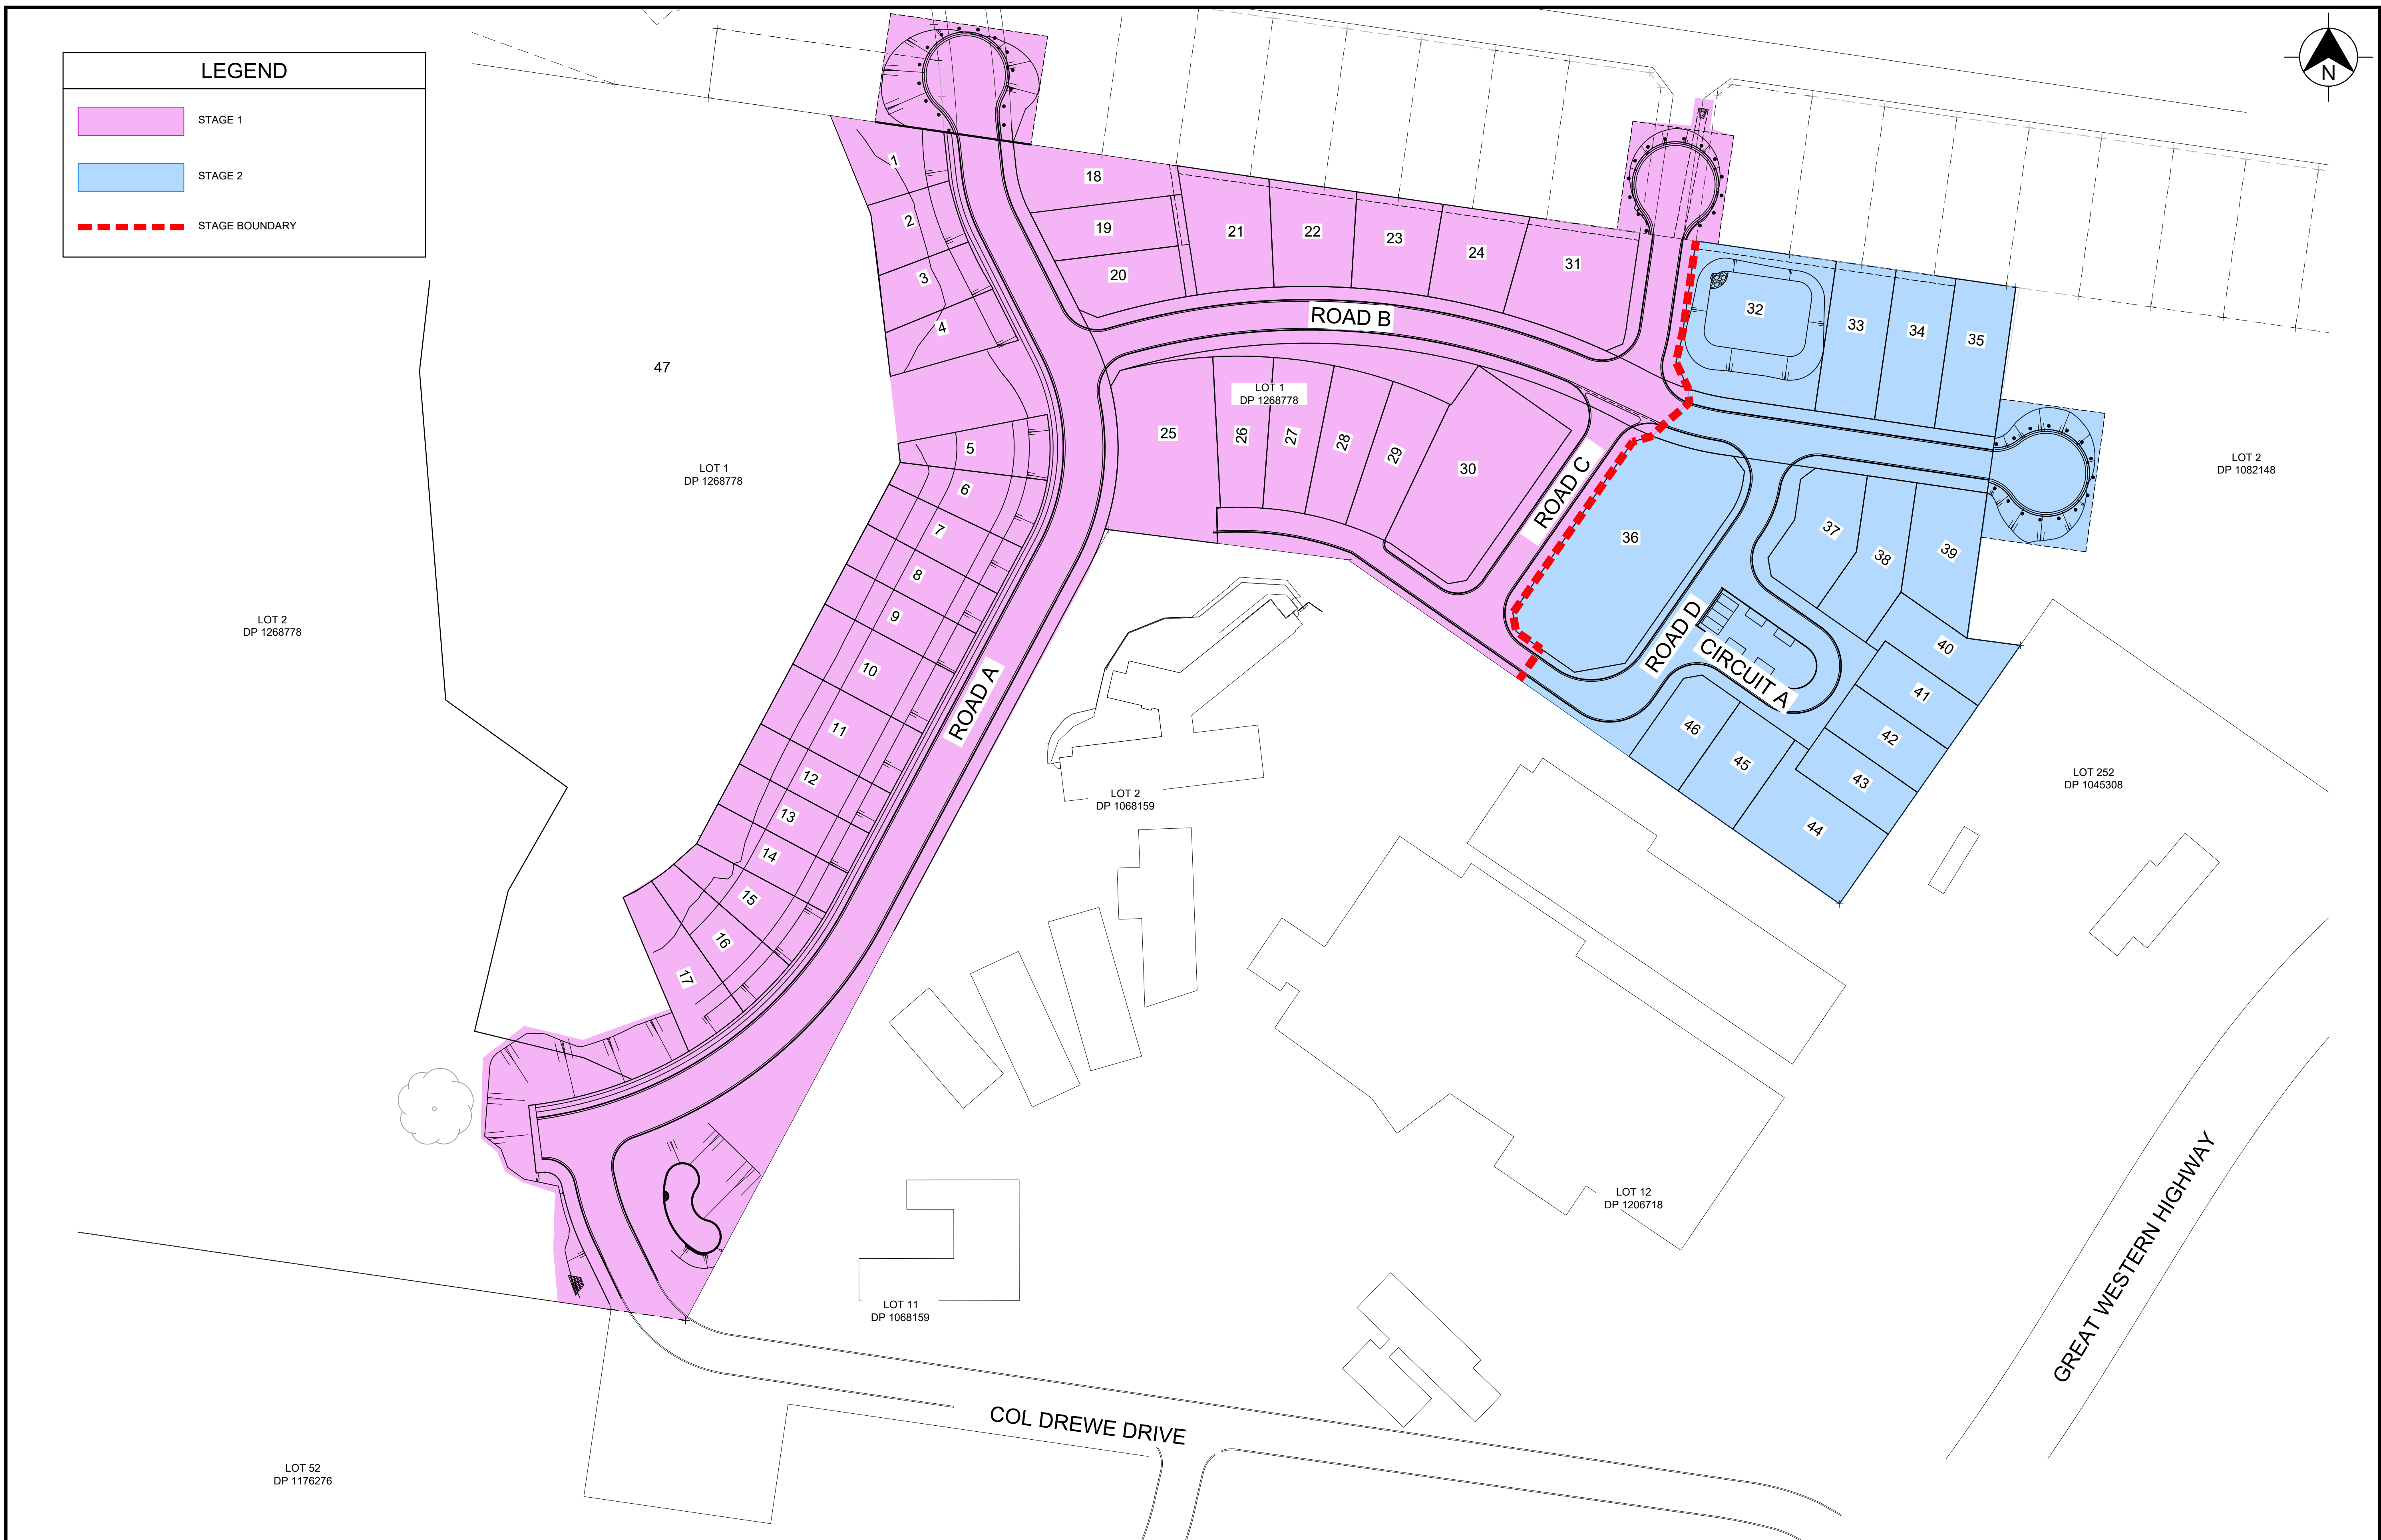

G	FUTURE BOUNDARIES, FOOTPATH AND KERBS REMOVED	CC	CC	PK	KE	16/02/24
F	STAGE 1 HATCH UPDATED	CC	JM	KE	KE	17/01/24
E	COUNCIL COMMENTS ADDRESSED	CC	JM	KE	KE	16/08/23
D	STAGING AREAS & LOT LAYOUT AMENDED	CC	JM	MS	MS	19/05/23
C	RAINGARDEN & EASEMENT ADDED & STAGE BOUNDARY AMENDED	CC	JM	KE	MS	03/03/23
B	LOTS 20 & 25 BOUNDARIES AMENDED	CC	JM	KE	KE	19/01/23
A	ISSUE FOR DA APPROVAL	CC	JM	KE	MS	08/12/22
	AMENDMENT	DES	DRN	CKD	APR	DATE

J. WYNDHAM PRINCE
CONSULTING CIVIL INFRASTRUCTURE ENGINEERS & PROJECT MANAGERS

PO Box 4366 PENRITH WESTFIELD NSW 2750
P 02 4720 3300 W www.jwprince.com.au E jwp@jwprince.com.au

CLIENT:

Lithgow
CITY COUNCIL

STATUS:

**ISSUE FOR
DA APPROVAL**

NOT FOR CONSTRUCTION

THIS DRAWING MUST NOT BE USED FOR CONSTRUCTION UNLESS
SIGNED AS PART OF AN APPROVED CONSTRUCTION CERTIFICATE.

**SOUTH BOWENFELS
STAGE 1 & 2
STAGING PLAN**

PROJECT No: **110698-03**

SHEET No: **CD006**

PLAN No: **110698-03-CD006**

AZIMUTH: M.G.A.2020 DATUM: A.H.D. ORIGIN:

G

Plotted: 16 February, 2024 4:01:14 PM File Name: C:\Synergy\W\data\AS\WP04\110698-03 - Development Application_13584\Design\CD\110698-03-CD007.dwg



C	FUTURE BOUNDARIES, FOOTPATH AND KERBS REMOVED	CC	CC	PK	KE	16/02/24
B	COUNCIL COMMENTS ADDRESSED	CC	JM	KE	KE	16/08/23
A	ISSUE FOR DA APPROVAL	CC	JM	MS	MS	19/05/23
	AMENDMENT	DES	DRN	CKD	APR	DATE

J. WYNDHAM PRINCE
CONSULTING CIVIL INFRASTRUCTURE ENGINEERS & PROJECT MANAGERS

PO Box 4366 PENRITH WESTFIELD NSW 2750
P 02 4720 3300 W www.jwprince.com.au E jwp@jwprince.com.au

CLIENT:

Lithgow
CITY COUNCIL

STATUS:

**ISSUE FOR
DA APPROVAL**

NOT FOR CONSTRUCTION

THIS DRAWING MUST NOT BE USED FOR CONSTRUCTION UNLESS
SIGNED AS PART OF AN APPROVED CONSTRUCTION CERTIFICATE.

**SOUTH BOWENFELS
STAGE 1 & 2**

LOT ARRANGEMENT PLAN
WITH EXISTING CADASTRAL BOUNDARIES

PROJECT No:
110698-03

SHEET No:
CD007

PLAN No: 110698-03-CD007

AZIMUTH: M.G.A.2020 DATUM: A.H.D. ORIGIN:

C

Plotted: 16 February, 2024 4:01:14 PM File Name: C:\Synergy\WS\data\AS\WP04\110698-03 - Development Application_13584\Design\CD\110698-03-CD008.dwg



C	FUTURE BOUNDARIES, FOOTPATH AND KERBS REMOVED	CC	CC	PK	KE	16/02/24
B	COUNCIL COMMENTS ADDRESSED	CC	JM	KE	KE	16/08/23
A	ISSUE FOR DA APPROVAL	CC	JM	MS	MS	19/05/23
	AMENDMENT	DES	DRN	CKD	APR	DATE

J. WYNDHAM PRINCE
CONSULTING CIVIL INFRASTRUCTURE ENGINEERS & PROJECT MANAGERS

PO Box 4366 PENRITH WESTFIELD NSW 2750
P 02 4720 3300 W www.jwprince.com.au E jwp@jwprince.com.au

CLIENT:



STATUS:

**ISSUE FOR
DA APPROVAL**
NOT FOR CONSTRUCTION
THIS DRAWING MUST NOT BE USED FOR CONSTRUCTION UNLESS
SIGNED AS PART OF AN APPROVED CONSTRUCTION CERTIFICATE.

**SOUTH BOWENFELS
STAGE 1 & 2**
LOT ARRANGEMENT PLAN
WITH ZONE BOUNDARIES

AZIMUTH: M.G.A.2020

DATUM: A.H.D.

ORIGIN:

PLAN No: 110698-03-CD008

PROJECT No:

110698-03

SHEET No:

CD008

C



I	FUTURE BOUNDARIES, FOOTPATH AND KERBS REMOVED	CC	CC	PK	KE	16/02/24
H	CUT & FILL UPDATED	CC	JM	KE	KE	17/01/24
G	COUNCIL COMMENTS ADDRESSED	CC	JM	KE	KE	16/08/23
F	CUT FILL UPDATED	CC	JM	MS	MS	02/06/23
E	ROAD A, BASIN & CUT FILL UPDATED	CC	JM	MS	MS	19/05/23
D	RAINGARDEN & EASEMENT ADDED & CUT & FILL HATCH AMENDED	CC	JM	KE	MS	03/03/23
C	LOTS 20 & 25 BOUNDARIES AMENDED	CC	JM	KE	KE	19/01/23
B	ISSUE FOR DA APPROVAL	CC	JM	KE	MS	08/12/22
A	ISSUE FOR CLIENT REVIEW	CC	JM			
	AMENDMENT	DES	DRN	CKD	APR	DATE

J. WYNDHAM PRINCE
CONSULTING CIVIL INFRASTRUCTURE ENGINEERS & PROJECT MANAGERS

PO Box 4366 PENRITH WESTFIELD NSW 2750
P 02 4720 3300 W www.jwprince.com.au E jwp@jwprince.com.au

CLIENT:

STATUS:

**ISSUE FOR
DA APPROVAL**
NOT FOR CONSTRUCTION

THIS DRAWING MUST NOT BE USED FOR CONSTRUCTION UNLESS
SIGNED AS PART OF AN APPROVED CONSTRUCTION CERTIFICATE.

**SOUTH BOWENFELS
STAGE 1 & 2
CUT & FILL PLAN**

AZIMUTH: M.G.A.2020 DATUM: A.H.D. ORIGIN:

PROJECT No:
110698-03

SHEET No:
CD010


PLAN No: **110698-03-CD010**

I


Plotted: 16 August, 2023 8:45:00 AM File Name: C:\Synergy\WS\data\AS\JWP07110698_03 - Development Application_13584\Design\CD110698-03-CD010.dwg




SECTION B
SCALE H 1:200
V 1:200
CD010

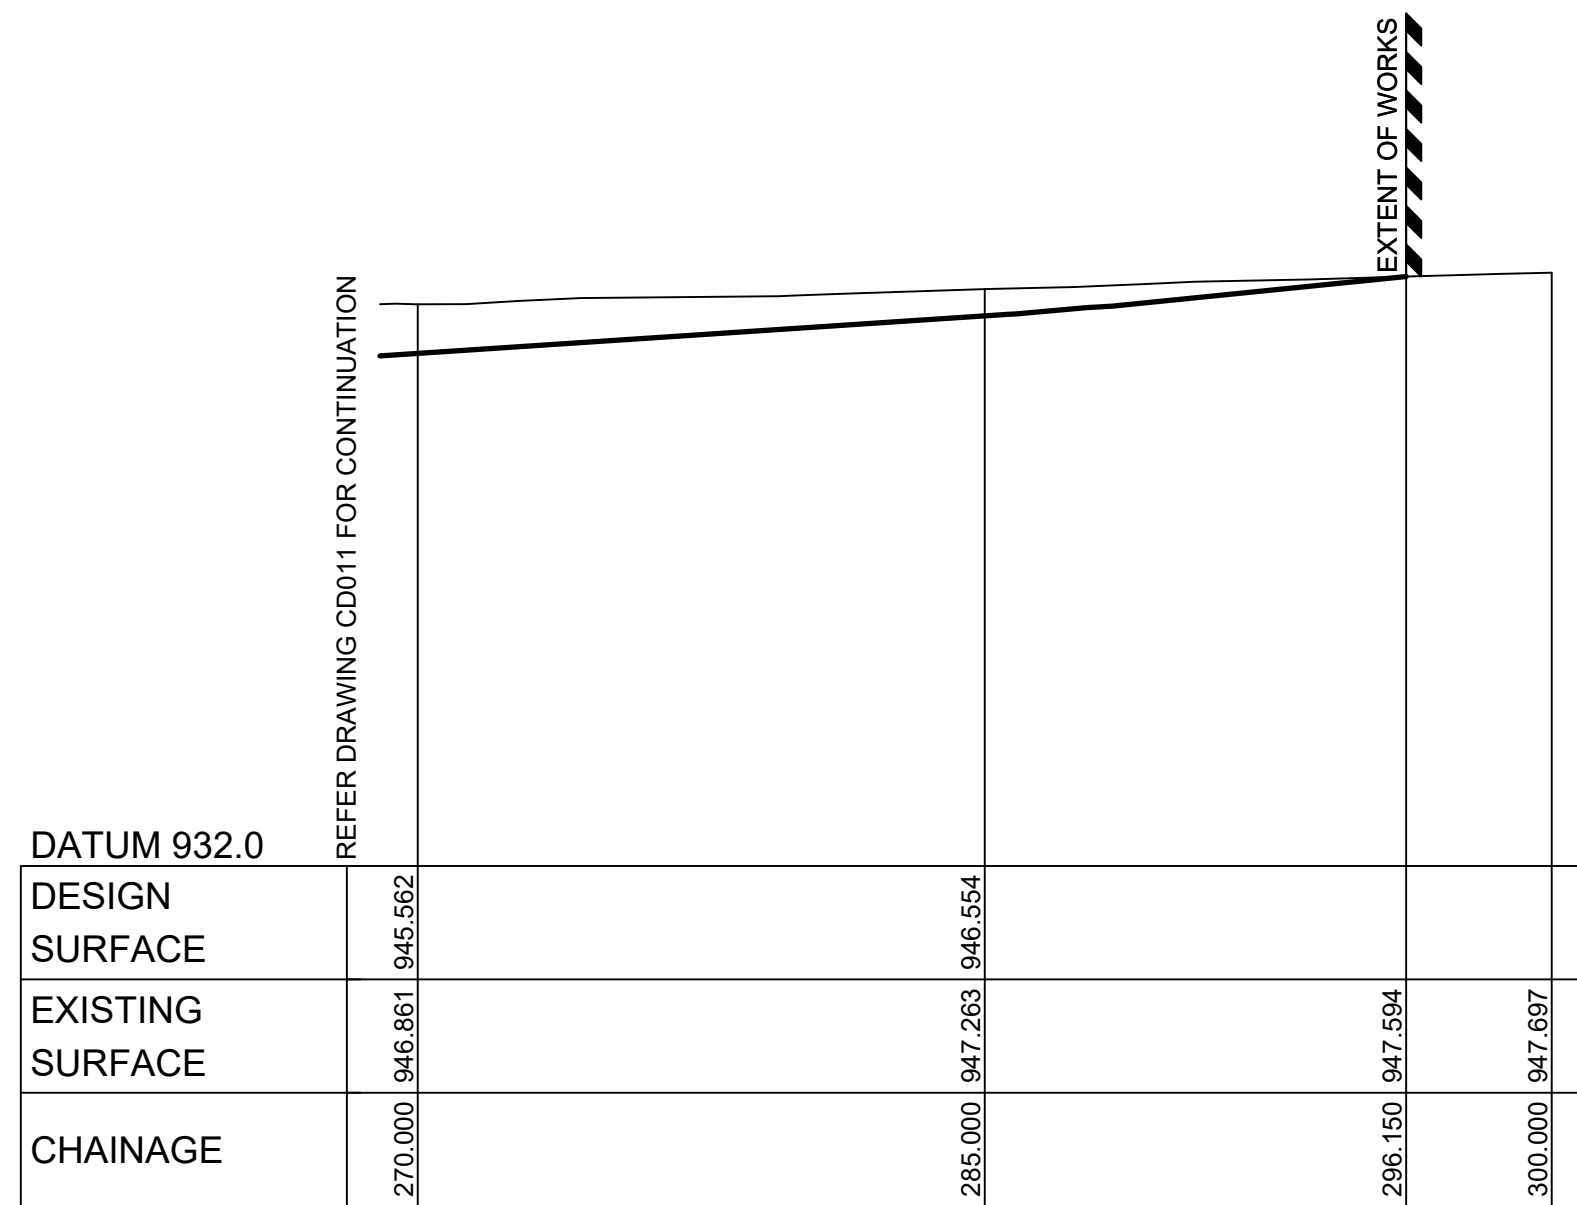

SECTION A
SCALE H 1:200
V 1:200
CD010

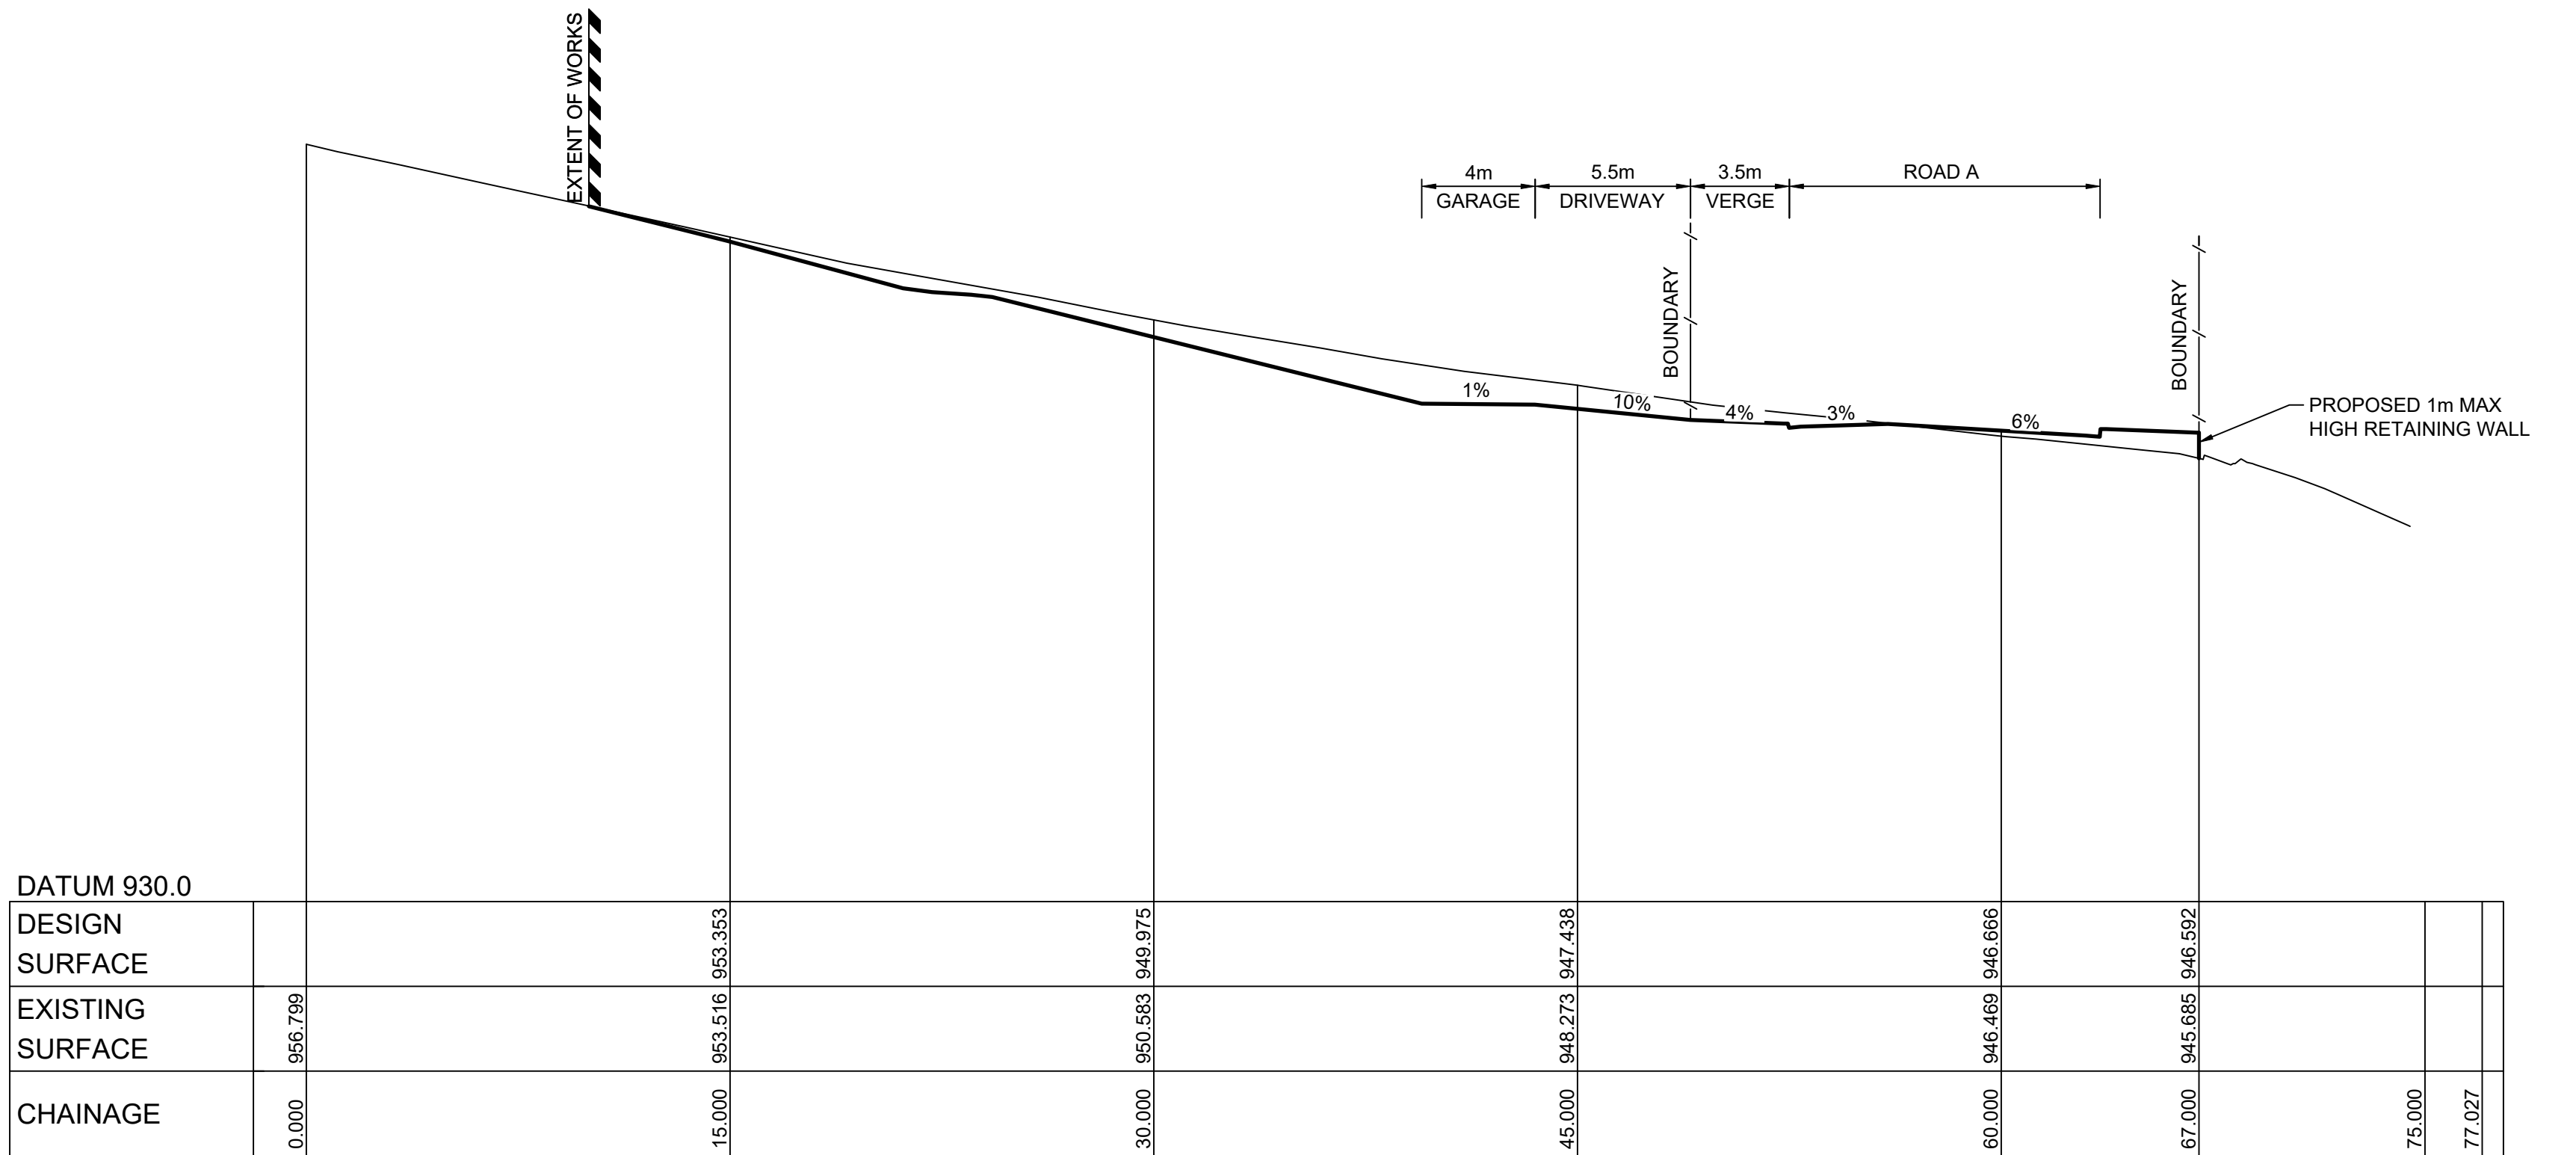


SECTION C
SCALE H 1:200
V 1:200
CD010

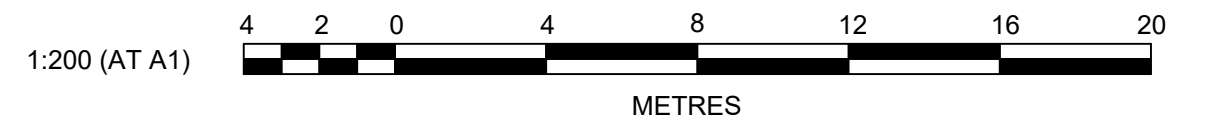

D	COUNCIL COMMENTS ADDRESSED	CC	JM	KE	KE	16/08/23
C	SITE SECTION A UPDATED	CC	JM	MS	MS	02/06/23
B	SITE SECTION C UPDATED	CC	JM	MS	MS	19/05/23
A	ISSUE FOR DA APPROVAL	CC	JM	KE	MS	08/12/22
AMENDMENT		DES	DRN	CKD	APR	DATE


J. WYNDHAM PRINCE
CONSULTING CIVIL INFRASTRUCTURE ENGINEERS & PROJECT MANAGERS
PO Box 4366 PENRITH WESTFIELD NSW 2750
P 02 4720 3300 W www.jwprince.com.au E jwp@jwprince.com.au

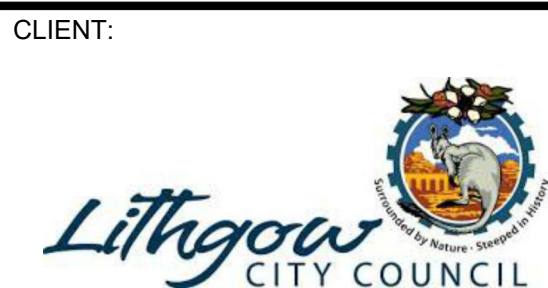

STATUS:
ISSUE FOR DA APPROVAL
NOT FOR CONSTRUCTION
THIS DRAWING MUST NOT BE USED FOR CONSTRUCTION UNLESS SIGNED AS PART OF AN APPROVED CONSTRUCTION CERTIFICATE.

SOUTH BOWENFELS STAGE 1 & 2 SITE SECTIONS SHEET 2				PROJECT No: 110698-03	
				SHEET No: CD012	
AZIMUTH: M.G.A.2020	DATUM: A.H.D.	ORIGIN:	PLAN No: 110698-03-CD012	D	

Plotted: 16 February, 2024 4:01:14 PM File Name: C:\Synergy\W\data\AS\WP04\110698-03 - Development Application_13584\Design\CD\110698-03-CD050.dwg

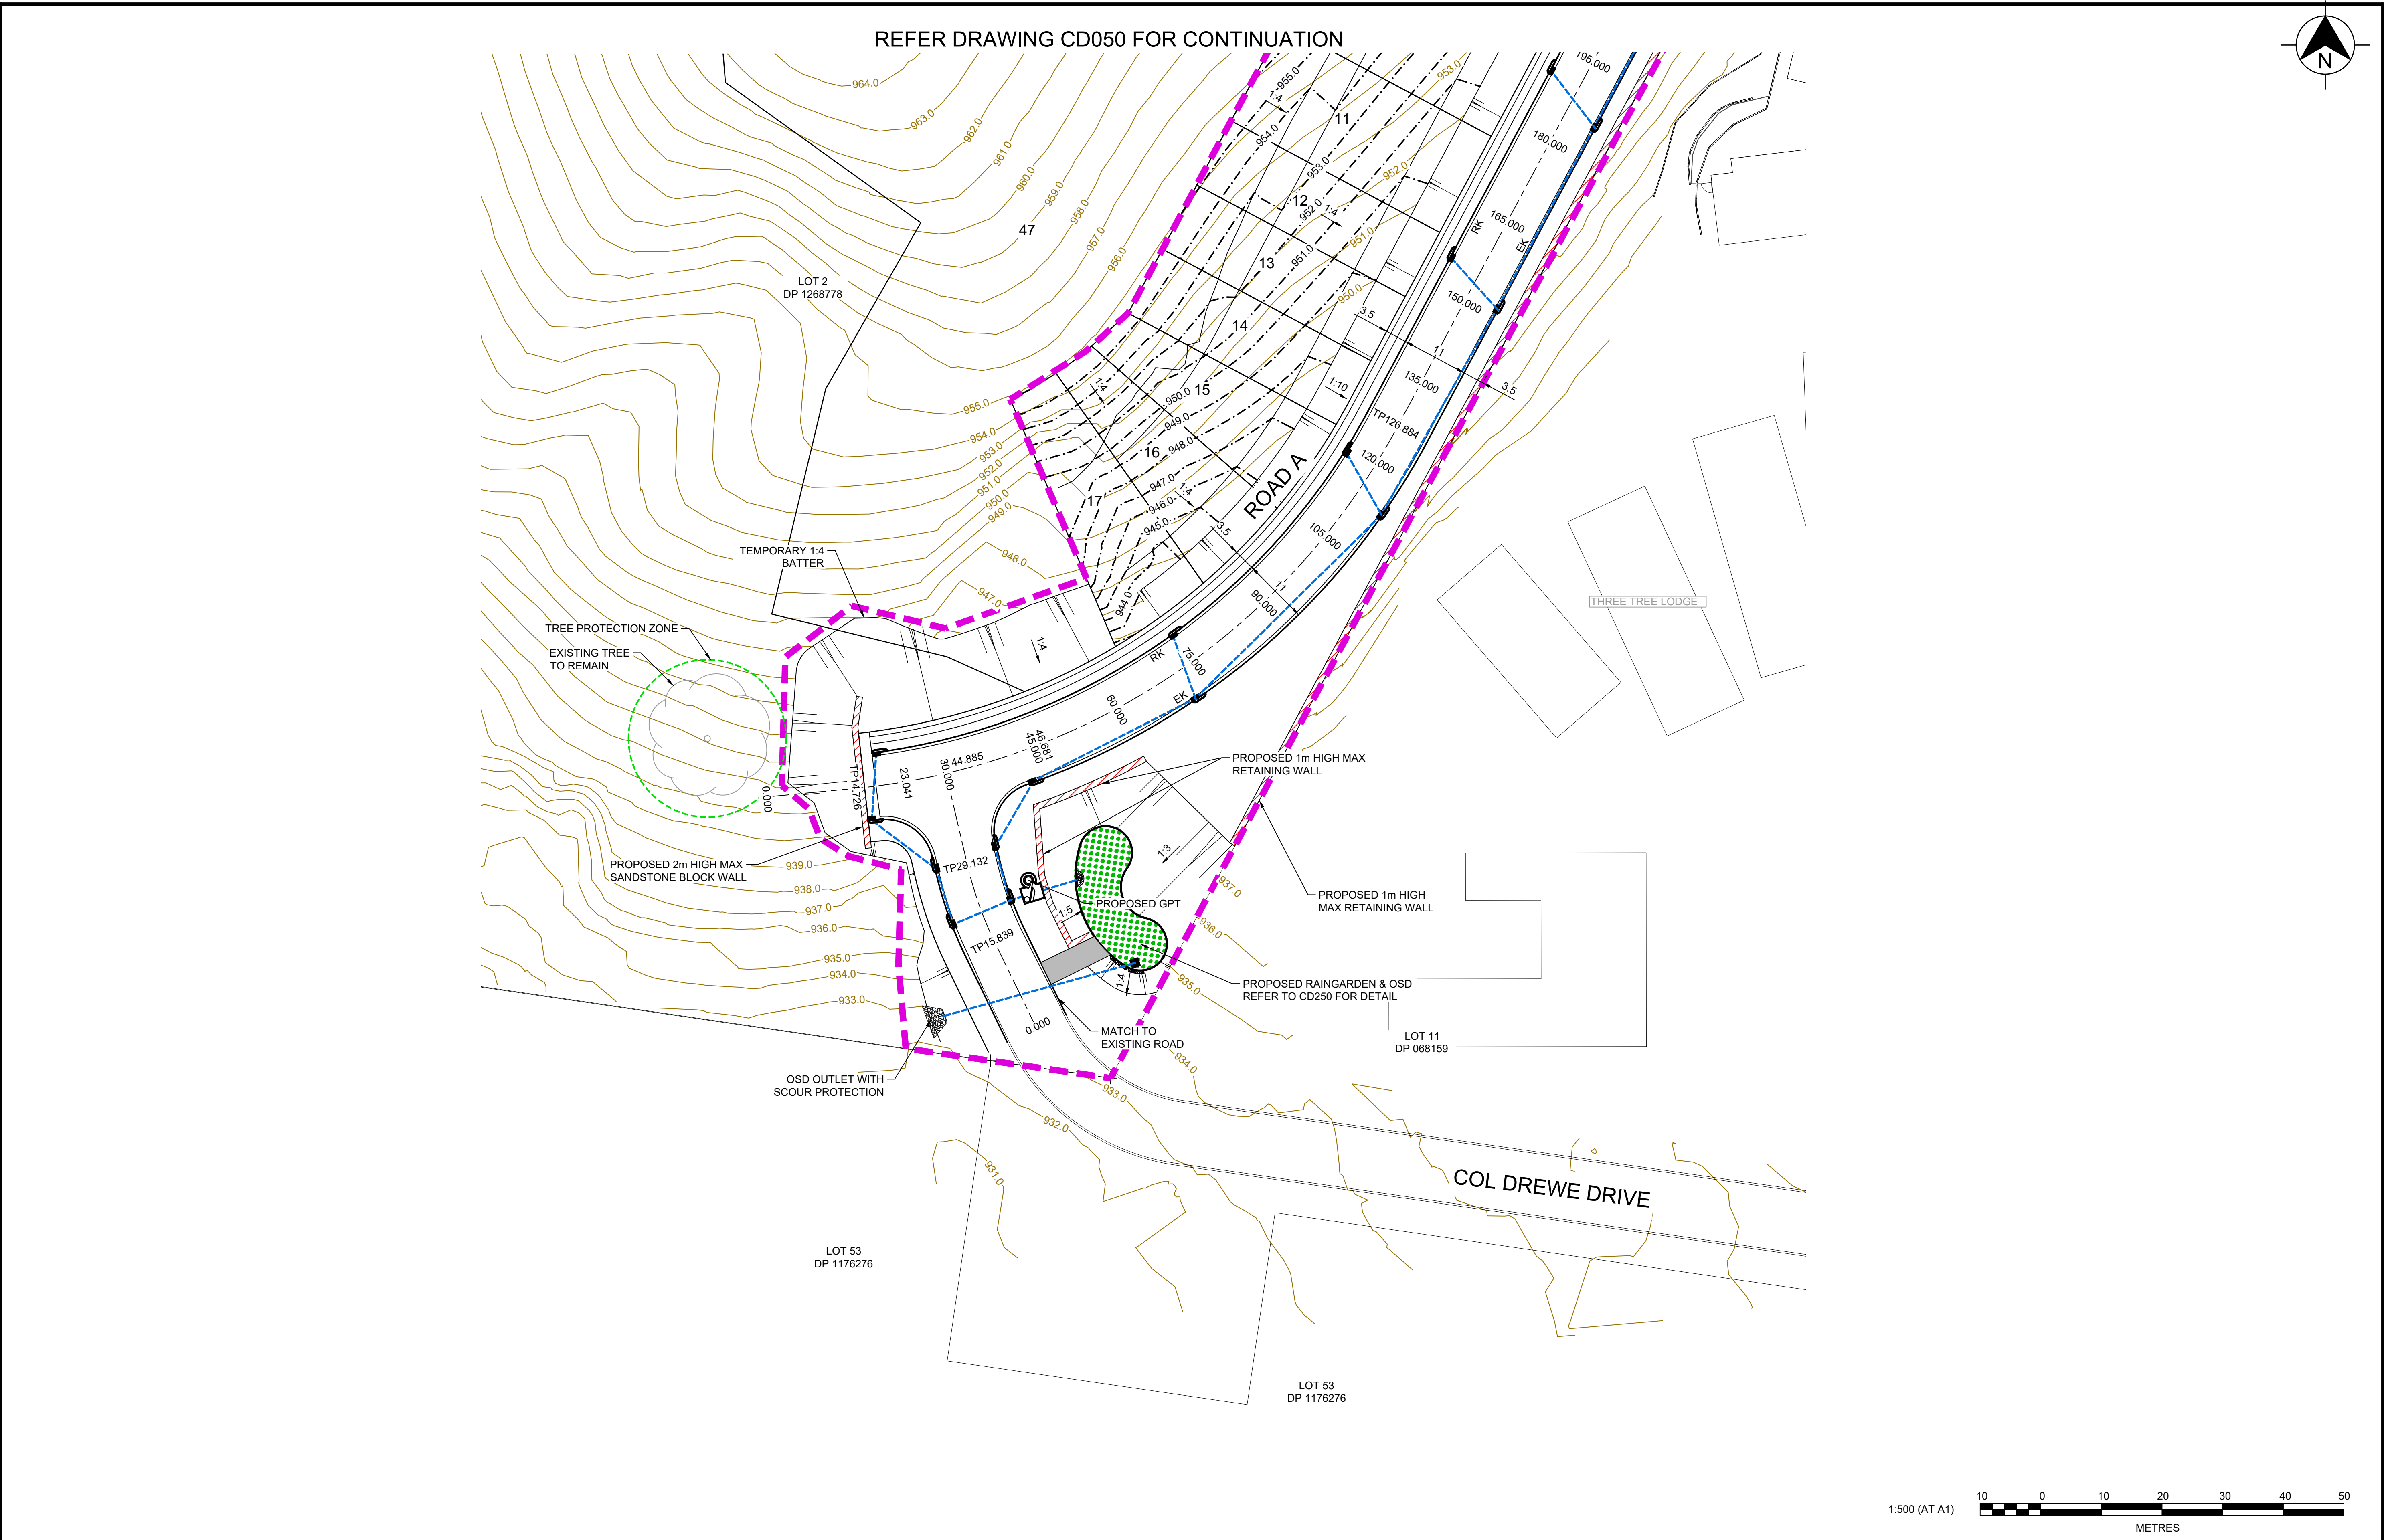

E	FUTURE BOUNDARIES, FOOTPATH AND KERBS REMOVED	CC	CC	PK	KE	16/02/24			
D	TREE PROTECTION ZONE & RETAINING WALL ADDED	CC	JM	KE	KE	17/01/24			
C	ROAD A & BASIN AMENDED	CC	JM	MS	MS	18/05/23			
B	ISSUE FOR DA APPROVAL	CC	JM	KE	MS	08/12/22			
A	ISSUE FOR CLIENT REVIEW	CC	JM						
	AMENDMENT	DES	DRN	CKD	APR	DATE			

J. WYNDHAM PRINCE
CONSULTING CIVIL INFRASTRUCTURE ENGINEERS & PROJECT MANAGERS

PO Box 4366 PENRITH WESTFIELD NSW 2750
P 02 4720 3300 W www.jwprince.com.au E jwp@jwprince.com.au

CLIENT:

STATUS:

ISSUE FOR DA APPROVAL
NOT FOR CONSTRUCTION
THIS DRAWING MUST NOT BE USED FOR CONSTRUCTION UNLESS SIGNED AS PART OF AN APPROVED CONSTRUCTION CERTIFICATE.

SOUTH BOWENFELS
STAGE 1 & 2
ENGINEERING PLAN
SHEET 2

PROJECT No:
110698-03

SHEET No:
CD051

AZIMUTH: M.G.A.2020


DATUM: A.H.D.

ORIGIN:


PLAN No: **110698-03-CD051**

E


Plotted: 16 February, 2024 4:01:15 PM File Name: C:\Synergy\W\data\AS\WP04\110698-03_Development Application_13584\Design\CD110698-03-CD100.dwg

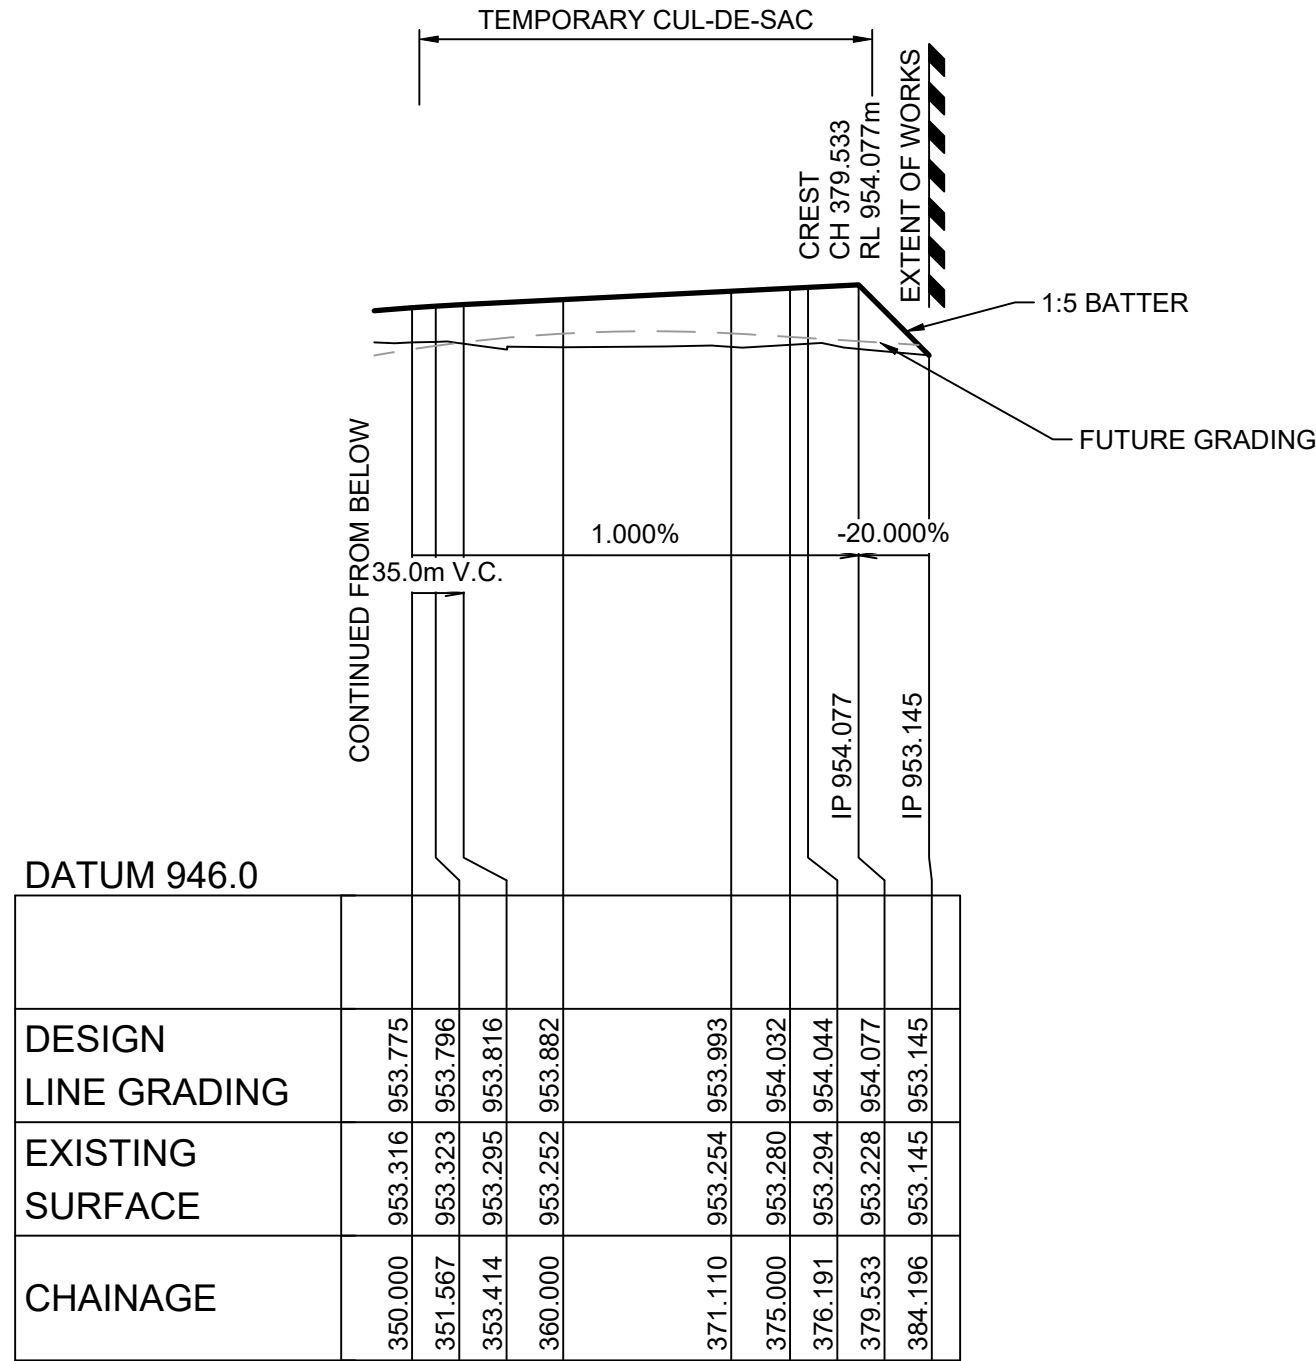

LONGITUDINAL SECTION ROAD A
HORIZONTAL SCALE 1:500
VERTICAL SCALE 1:100

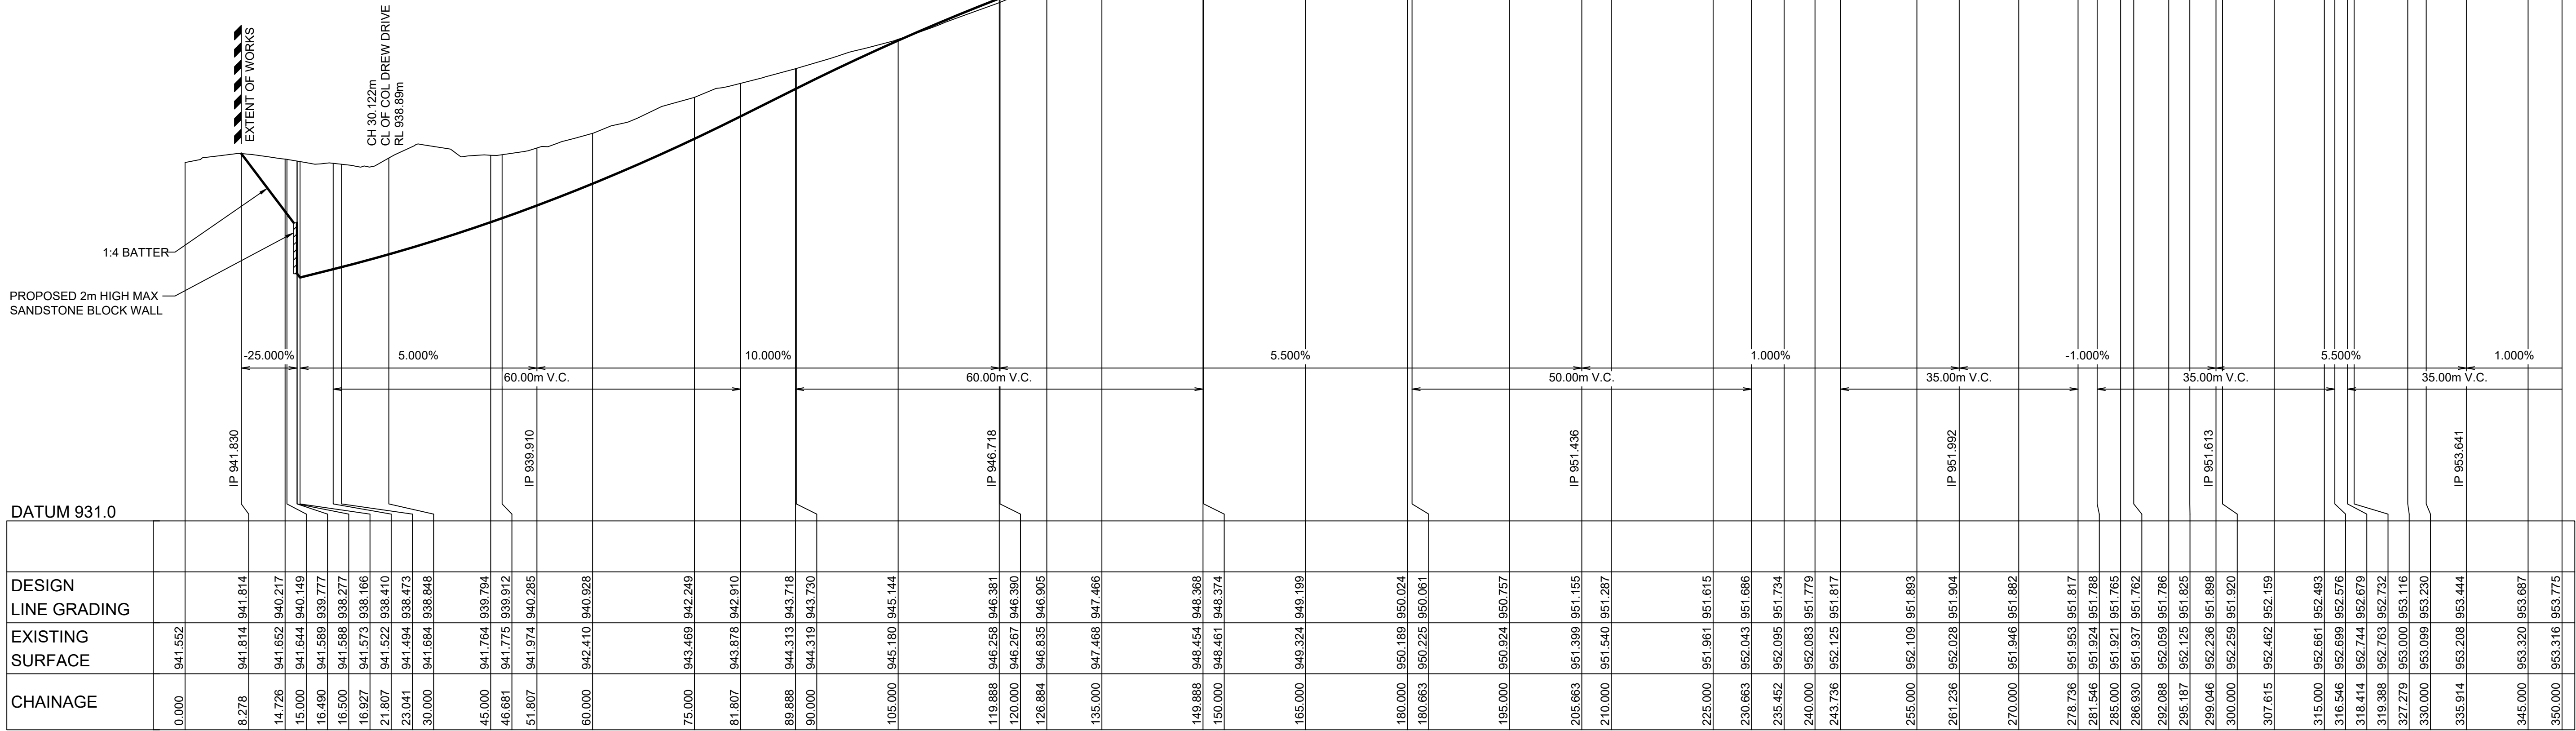

LONGITUDINAL SECTION ROAD A
HORIZONTAL SCALE 1:500
VERTICAL SCALE 1:100

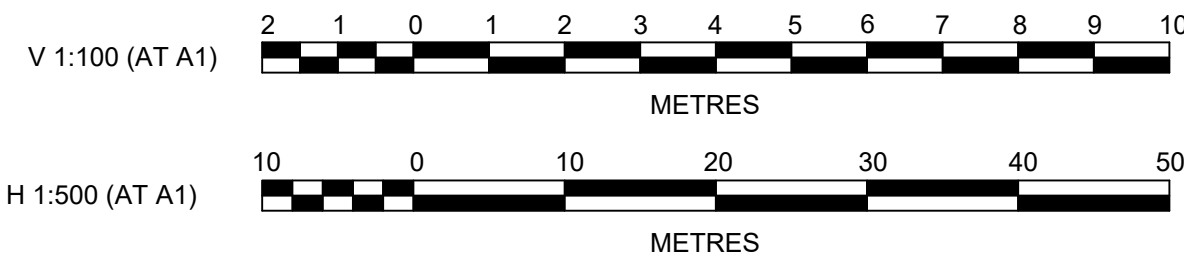

F	FUTURE GRADING REMOVED	CC	CC	PK	KE
E	RETAINING WALL ADDED TO ROAD A LONG SECTION	CC	JM	KE	KE
D	ROAD LONG SECTION UPDATED	CC	JM	MS	MS
C	LONG SECTION AMENDED	CC	JM	KE	MS
B	ISSUE FOR DA APPROVAL	CC	JM	KE	MS
A	ISSUE FOR CLIENT REVIEW	CC	JM		
	AMENDMENT	DES	DRN	CKD	APR
					DATE

J. WYNDHAM PRINCE

CONSULTING CIVIL INFRASTRUCTURE ENGINEERS & PROJECT MANAGERS

PO Box 4366 PENRITH WESTFIELD NSW 2750

P 02 4720 3300 W www.jwprince.com.au E jwp@jwprince.com.au

CLIENT:



STATUS:

ISSUE FOR DA APPROVAL

NOT FOR CONSTRUCTION

THIS DRAWING MUST NOT BE USED FOR CONSTRUCTION UNLESS SIGNED AS PART OF AN APPROVED CONSTRUCTION CERTIFICATE.

SOUTH BOWENFELS
STAGE 1 & 2
ROAD LONGITUDINAL SECTIONS
SHEET 1

PROJECT No:
110698-03

SHEET No:
CD100

F


AZIMUTH: M.G.A.2020

DATUM: A.H.D.


ORIGIN:

PLAN No: 110698-03-CD100


Plotted: 16 August, 2023 8:45:01 AM File Name: C:\Synergy\WS\data\ASUN\PD\110698_03 - Development Application_13584\Design\CD\110698-03-CD100.dwg

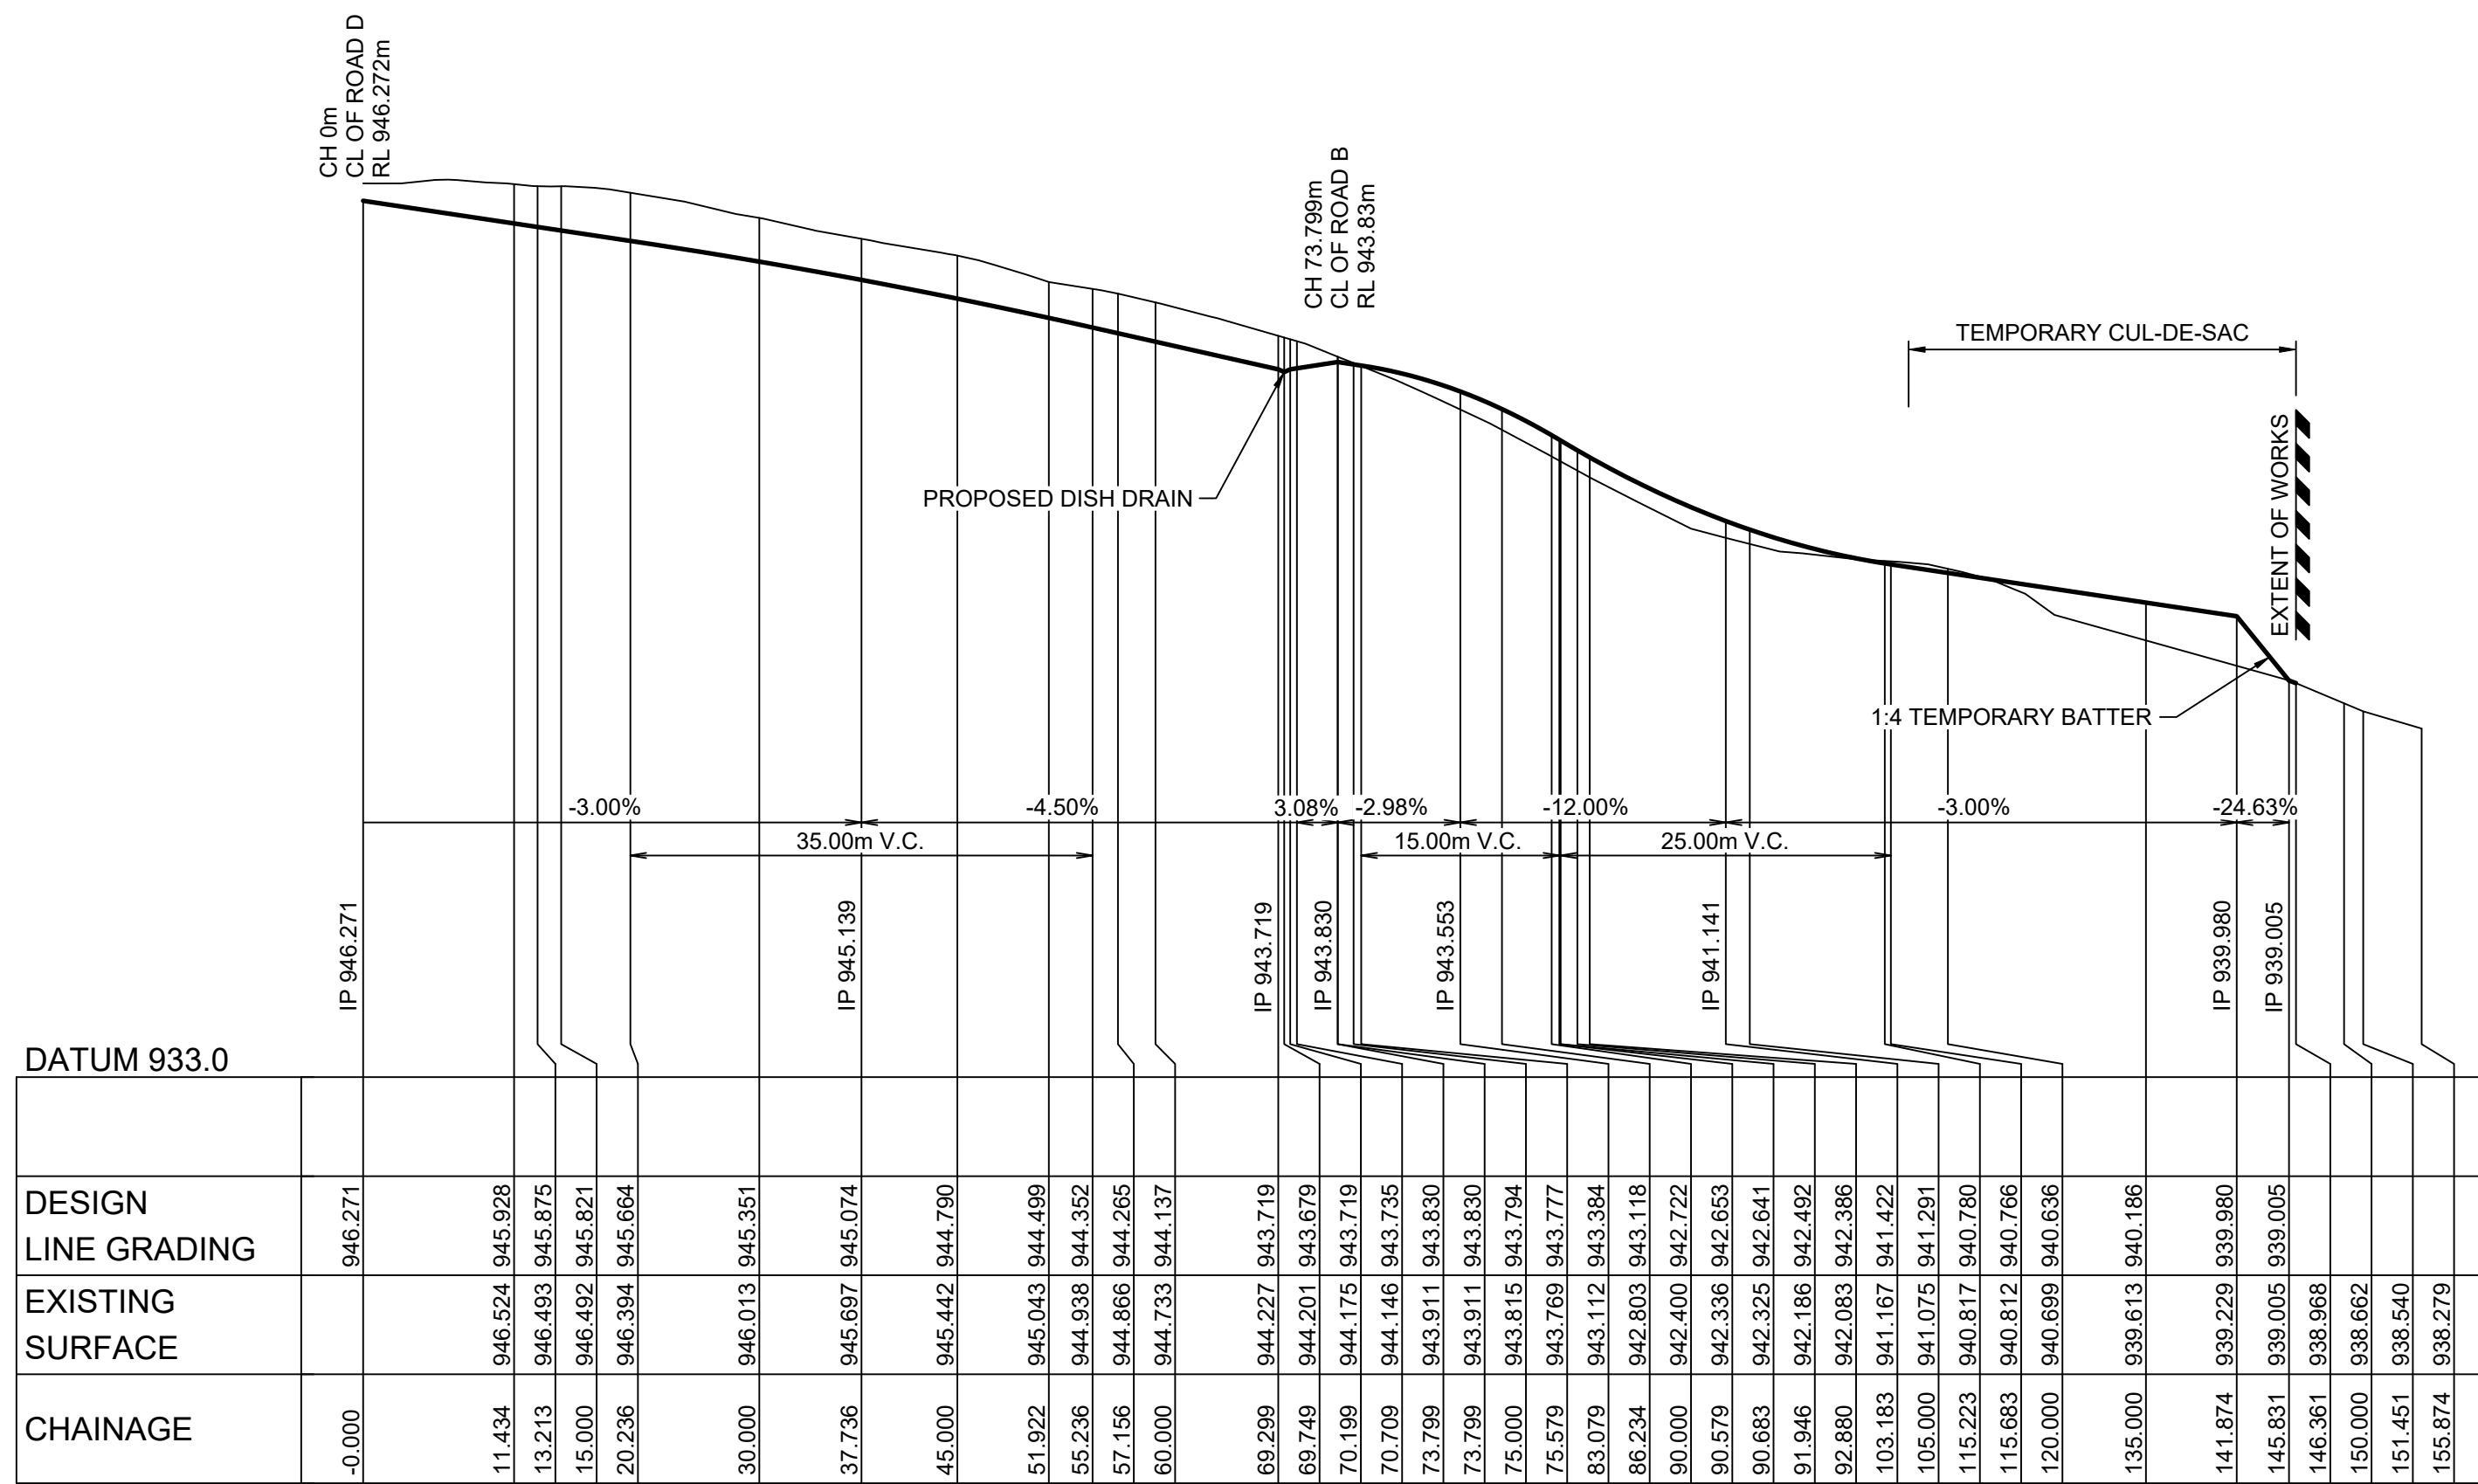

LONGITUDINAL SECTION ROAD C
HORIZONTAL SCALE 1:500
VERTICAL SCALE 1:100

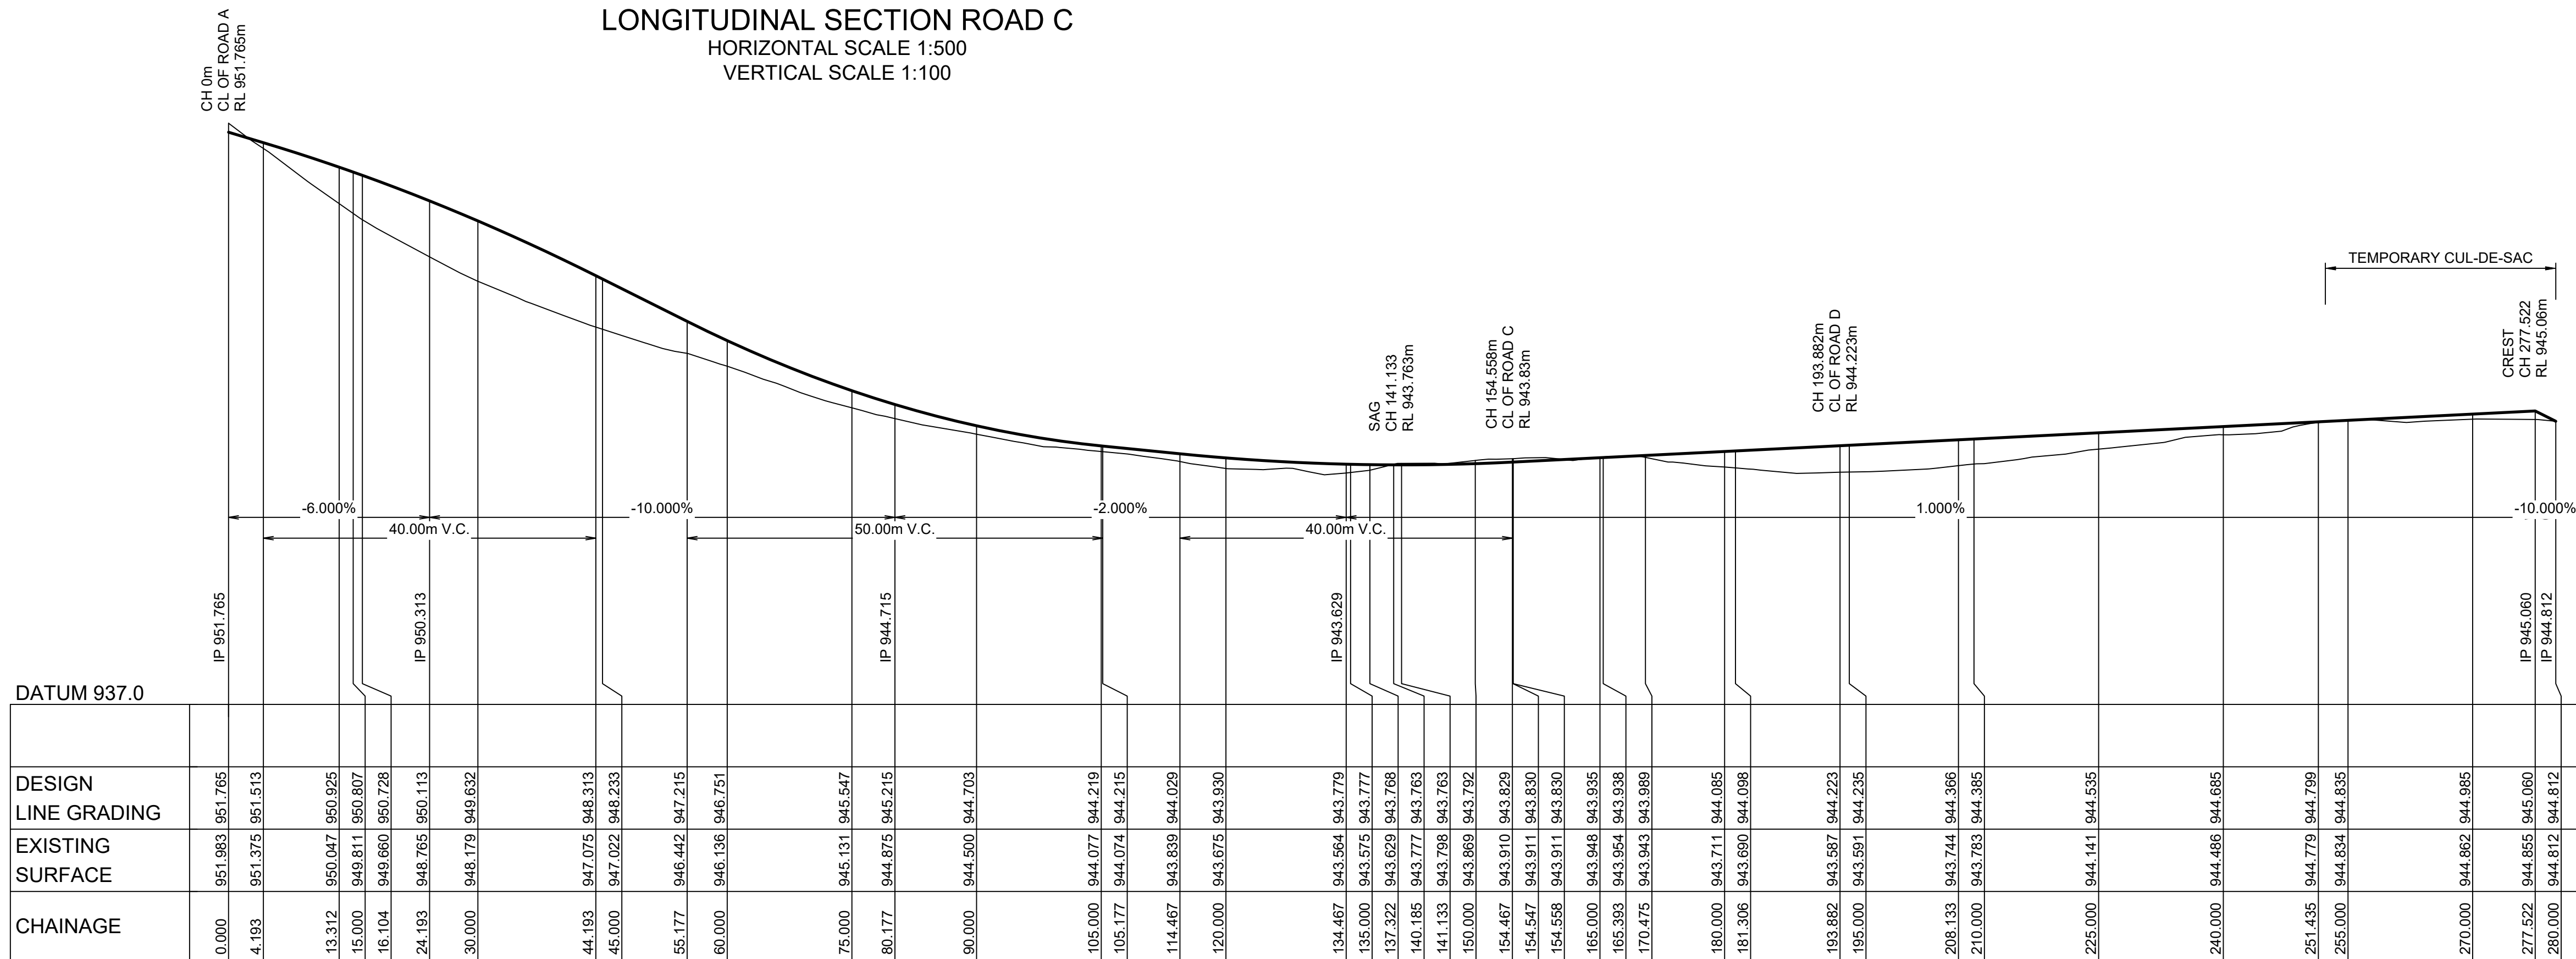

LONGITUDINAL SECTION ROAD B
HORIZONTAL SCALE 1:500
VERTICAL SCALE 1:100

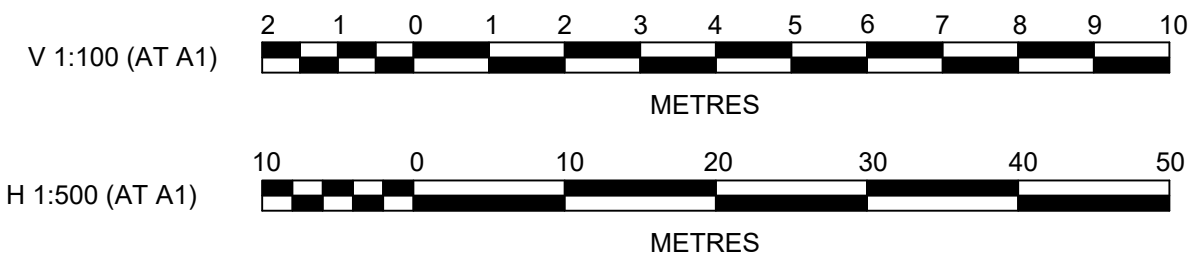

C	LONG SECTION AMENDED	CC	JM	KE	MS	03/03/23
B	ISSUE FOR DA APPROVAL	CC	JM	KE	MS	08/12/22
A	ISSUE FOR CLIENT REVIEW	CC	JM			
AMENDMENT		DES	DRN	CKD	APR	DATE

J. WYNDHAM PRINCE
CONSULTING CIVIL INFRASTRUCTURE ENGINEERS & PROJECT MANAGERS

PO Box 4366 PENRITH WESTFIELD NSW 2750
P 02 4720 3300 W www.jwprince.com.au E jwp@jwprince.com.au

CLIENT:



STATUS:

**ISSUE FOR
DA APPROVAL**
NOT FOR CONSTRUCTION
THIS DRAWING MUST NOT BE USED FOR CONSTRUCTION UNLESS
SIGNED AS PART OF AN APPROVED CONSTRUCTION CERTIFICATE.

**SOUTH BOWENFELS
STAGE 1 & 2
ROAD LONGITUDINAL SECTIONS
SHEET 2**

PROJECT No:

110698-03

SHEET No:

CD101

AZIMUTH: M.G.A.2020


DATUM: A.H.D.

ORIGIN:


PLAN No: **110698-03-CD101**

C


Plotted: 16 August, 2023 8:45:01 AM File Name: C:\Synergy\WS\data\AS\JWP07110698_03 - Development Application_13584\Design\CD\110698-03-CD100.dwg

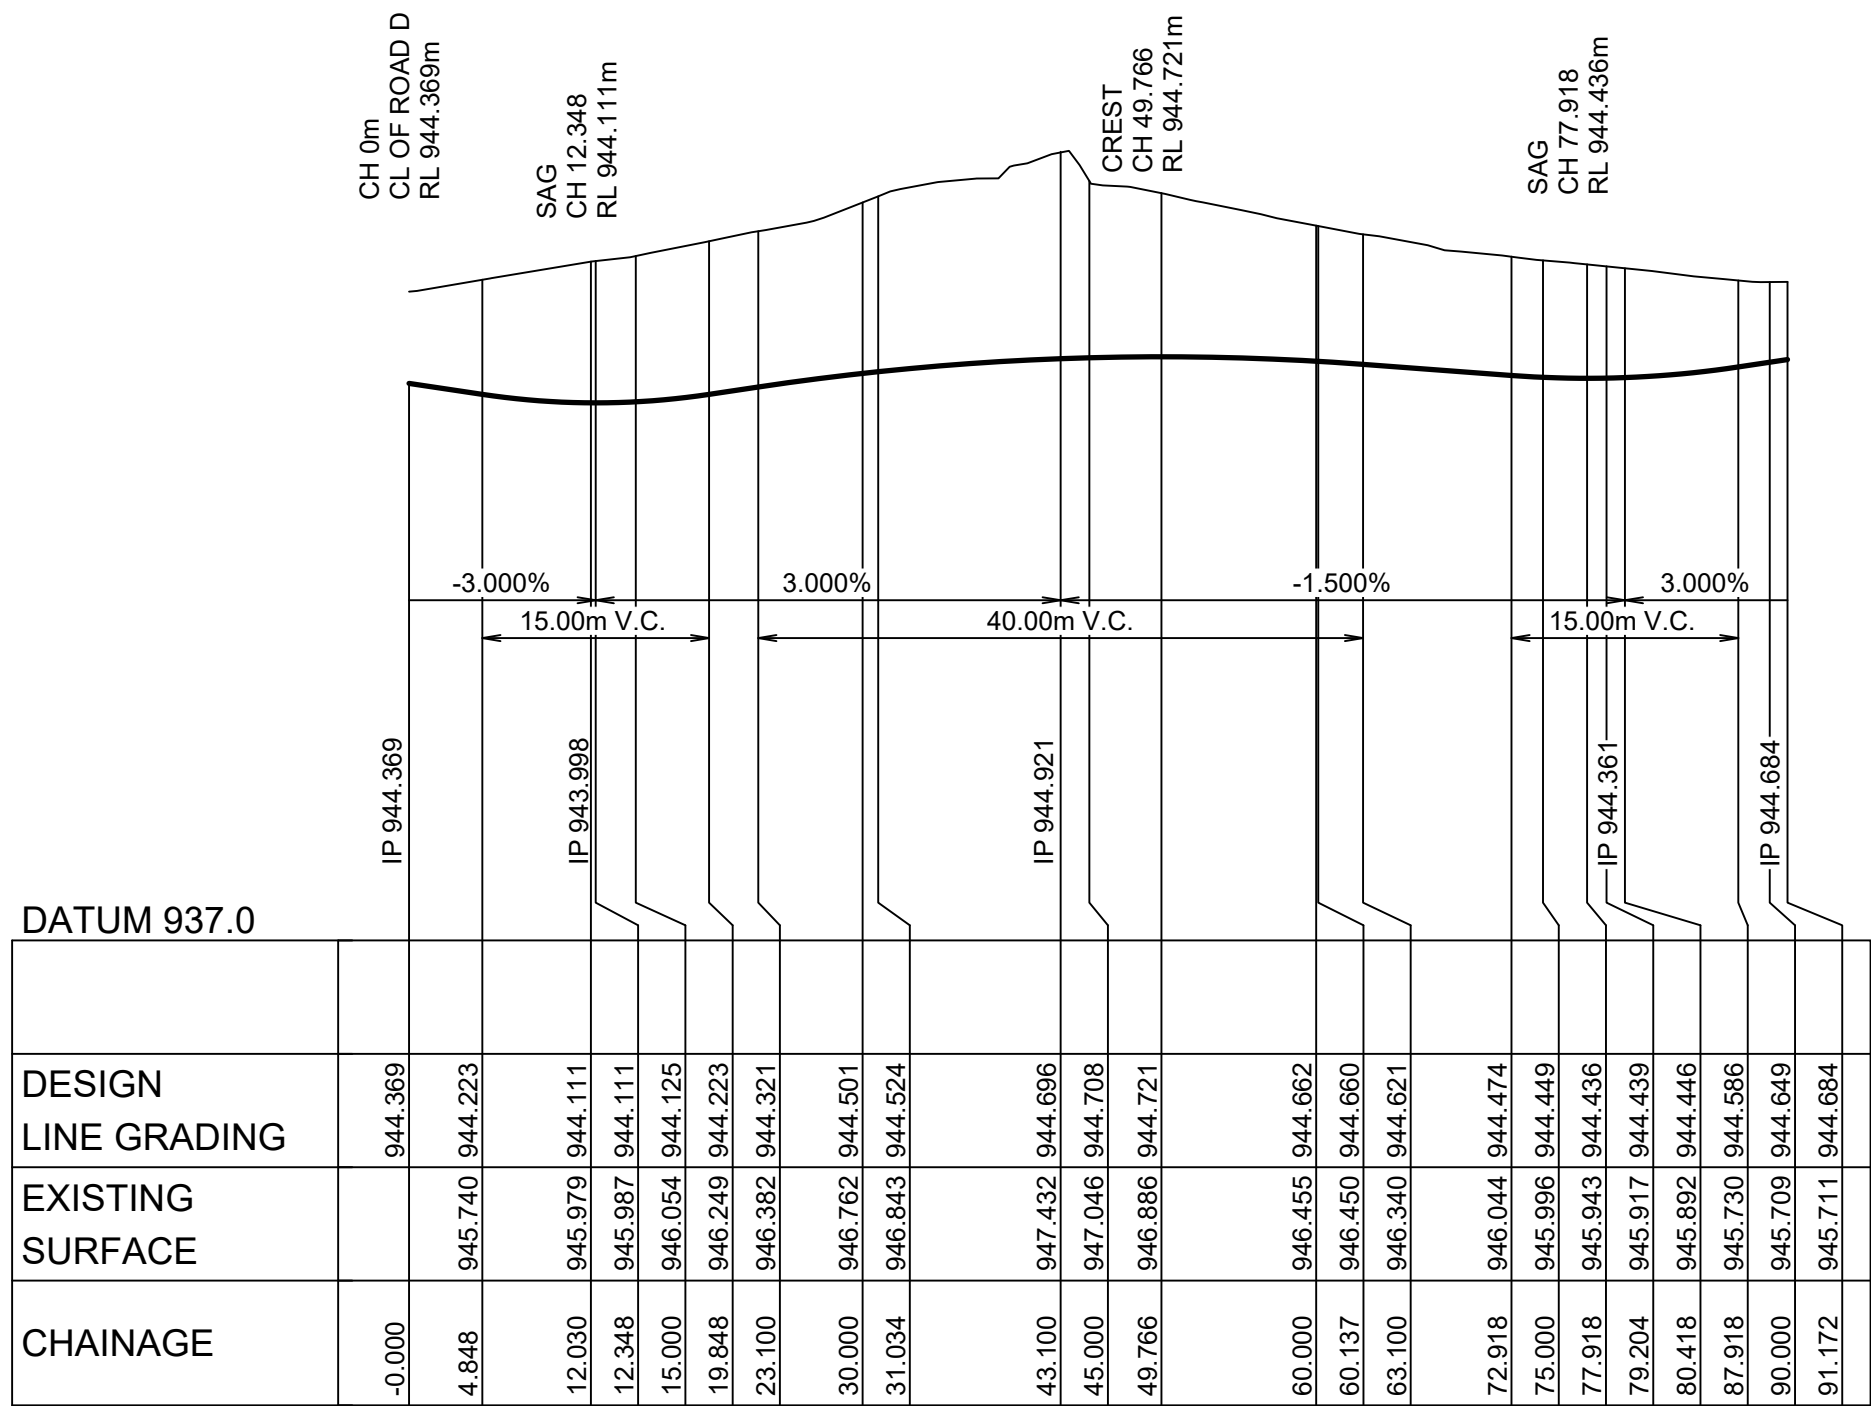


LONGITUDINAL SECTION CIRCUIT A
HORIZONTAL SCALE 1:500
VERTICAL SCALE 1:100

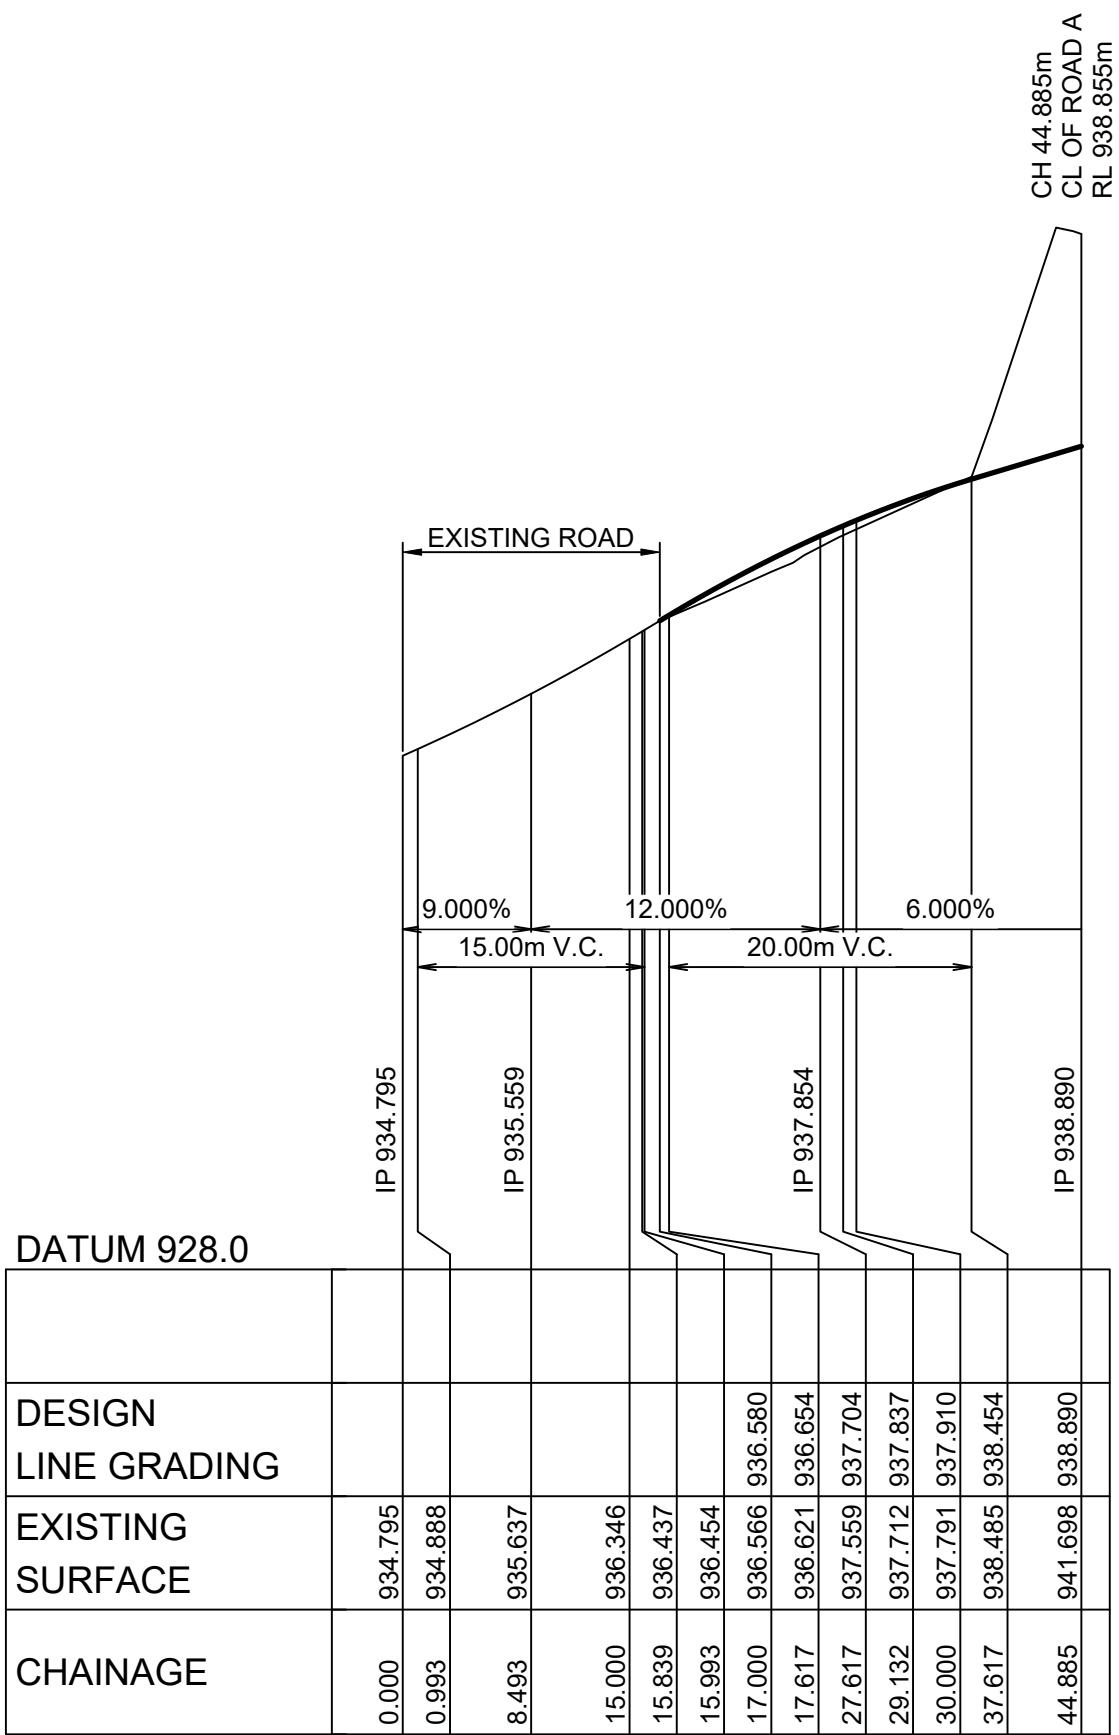

LONGITUDINAL SECTION COL DREW DRIVE
HORIZONTAL SCALE 1:500
VERTICAL SCALE 1:100

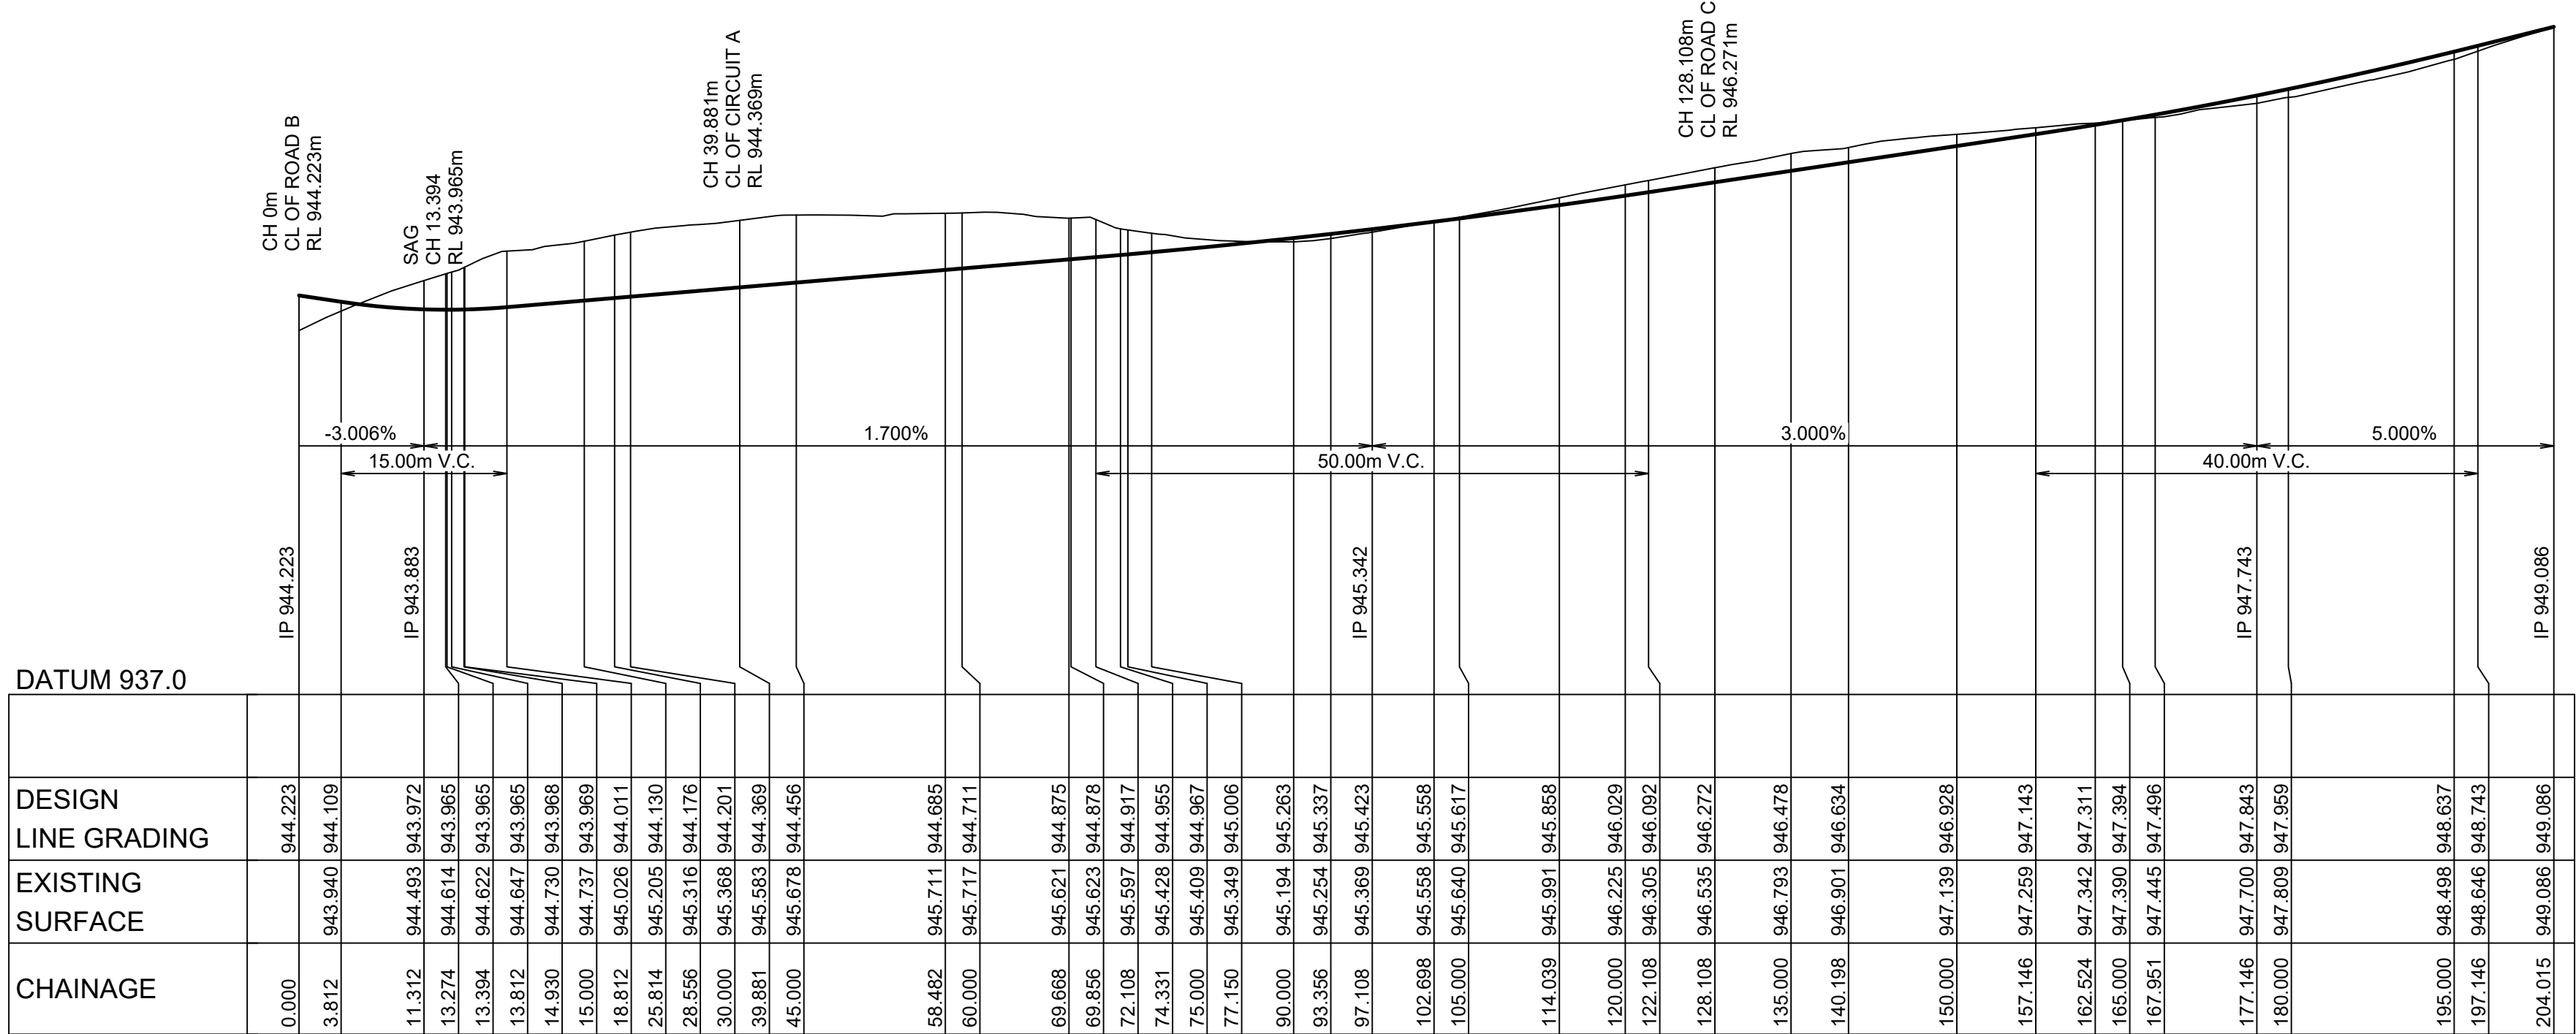

LONGITUDINAL SECTION ROAD D
HORIZONTAL SCALE 1:500
VERTICAL SCALE 1:100

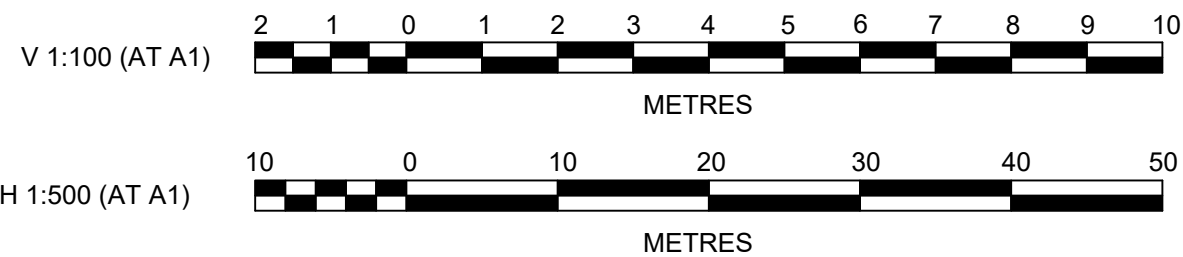

C	LONG SECTION ADDED	CC	JM	MS	MS	19/05/23
B	ISSUE FOR DA APPROVAL	CC	JM	KE	MS	08/12/22
A	ISSUE FOR CLIENT REVIEW	CC	JM			
	AMENDMENT	DES	DRN	CKD	APR	DATE

J. WYNDHAM PRINCE
CONSULTING CIVIL INFRASTRUCTURE ENGINEERS & PROJECT MANAGERS

PO Box 4366 PENRITH WESTFIELD NSW 2750
P 02 4720 3300 W www.jwprince.com.au E jwp@jwprince.com.au

CLIENT:



STATUS:

**ISSUE FOR
DA APPROVAL**
NOT FOR CONSTRUCTION

THIS DRAWING MUST NOT BE USED FOR CONSTRUCTION UNLESS
SIGNED AS PART OF AN APPROVED CONSTRUCTION CERTIFICATE.

**SOUTH BOWENFELS
STAGE 1 & 2
ROAD LONGITUDINAL SECTIONS**

PROJECT No:

110698-03

SHEET No:

CD102

AZIMUTH: M.G.A.2020


DATUM: A.H.D.

ORIGIN:

PLAN No: **110698-03-CD102**

C

Plotted: 16 February, 2024 4:01:15 PM File Name: C:\Synergy\W\data\AS\WP04\110698-03 - Development Application_13584\Design\CD\110698-03-CD200.dwg

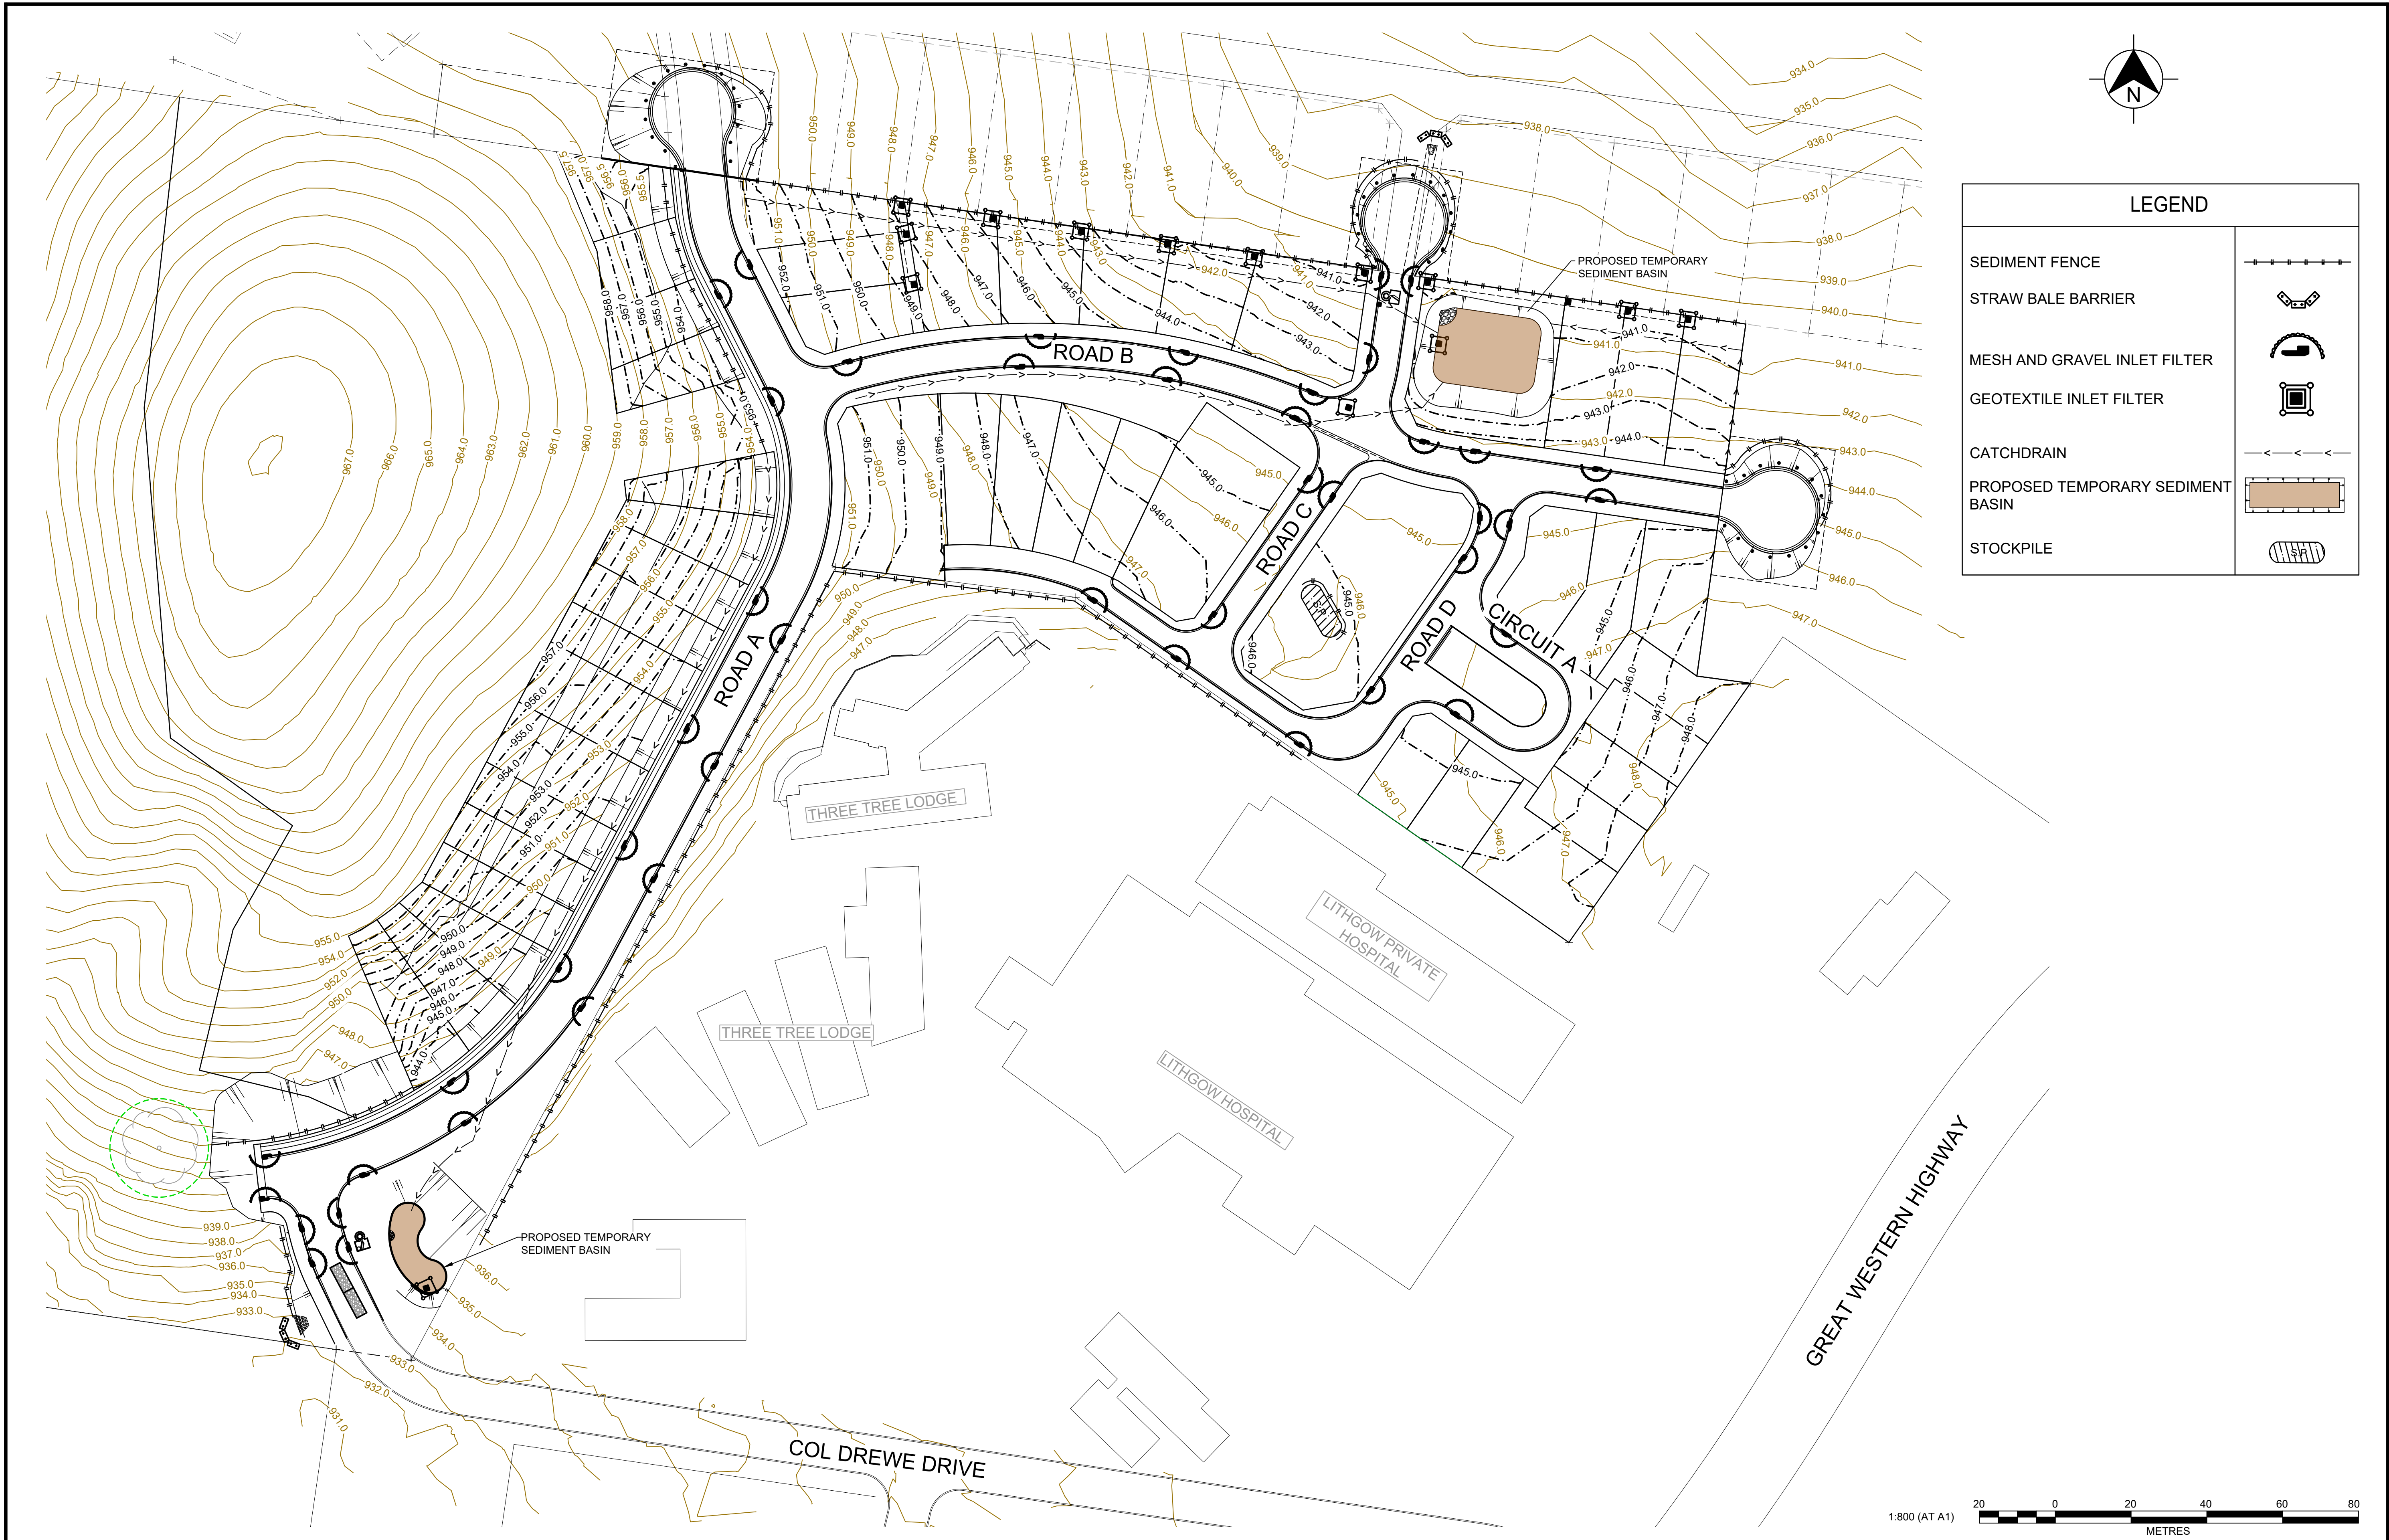

H	FUTURE BOUNDARIES, FOOTPATH AND KERBS REMOVED	CC	CC	PK	KE	16/02/24
G	TREE PROTECTION ZONE	CC	JM	KE	KE	17/01/24
F	COUNCIL COMMENTS ADDRESSED	CC	JM	KE	KE	16/08/23
E	ROAD A AND BASIN AMENDED	CC	JM	MS	MS	19/05/23
D	OSD & DRAINAGE AMENDED & RAINGARDEN & EASEMENT ADDED	CC	JM	KE	MS	03/03/23
C	LOTS 20 & 25 BOUNDARIES AMENDED	CC	JM	KE	KE	19/01/23
B	ISSUE FOR DA APPROVAL	CC	JM	KE	MS	08/12/22
A	ISSUE FOR CLIENT REVIEW	CC	JM			
	AMENDMENT	DES	DRN	CKD	APR	DATE

J. WYNDHAM PRINCE
CONSULTING CIVIL INFRASTRUCTURE ENGINEERS & PROJECT MANAGERS

PO Box 4366 PENRITH WESTFIELD NSW 2750
P 02 4720 3300 W www.jwprince.com.au E jwp@jwprince.com.au

CLIENT:

**Lithgow**
CITY COUNCIL

STATUS:

**ISSUE FOR
DA APPROVAL**
NOT FOR CONSTRUCTION

THIS DRAWING MUST NOT BE USED FOR CONSTRUCTION UNLESS
SIGNED AS PART OF AN APPROVED CONSTRUCTION CERTIFICATE.

**SOUTH BOWENFELS
STAGE 1 & 2**
SOIL & WATER MANAGEMENT PLAN


AZIMUTH: M.G.A.2020 DATUM: A.H.D. ORIGIN:

PLAN No: 110698-03-CD200

PROJECT No:
110698-03

SHEET No:
CD200

H



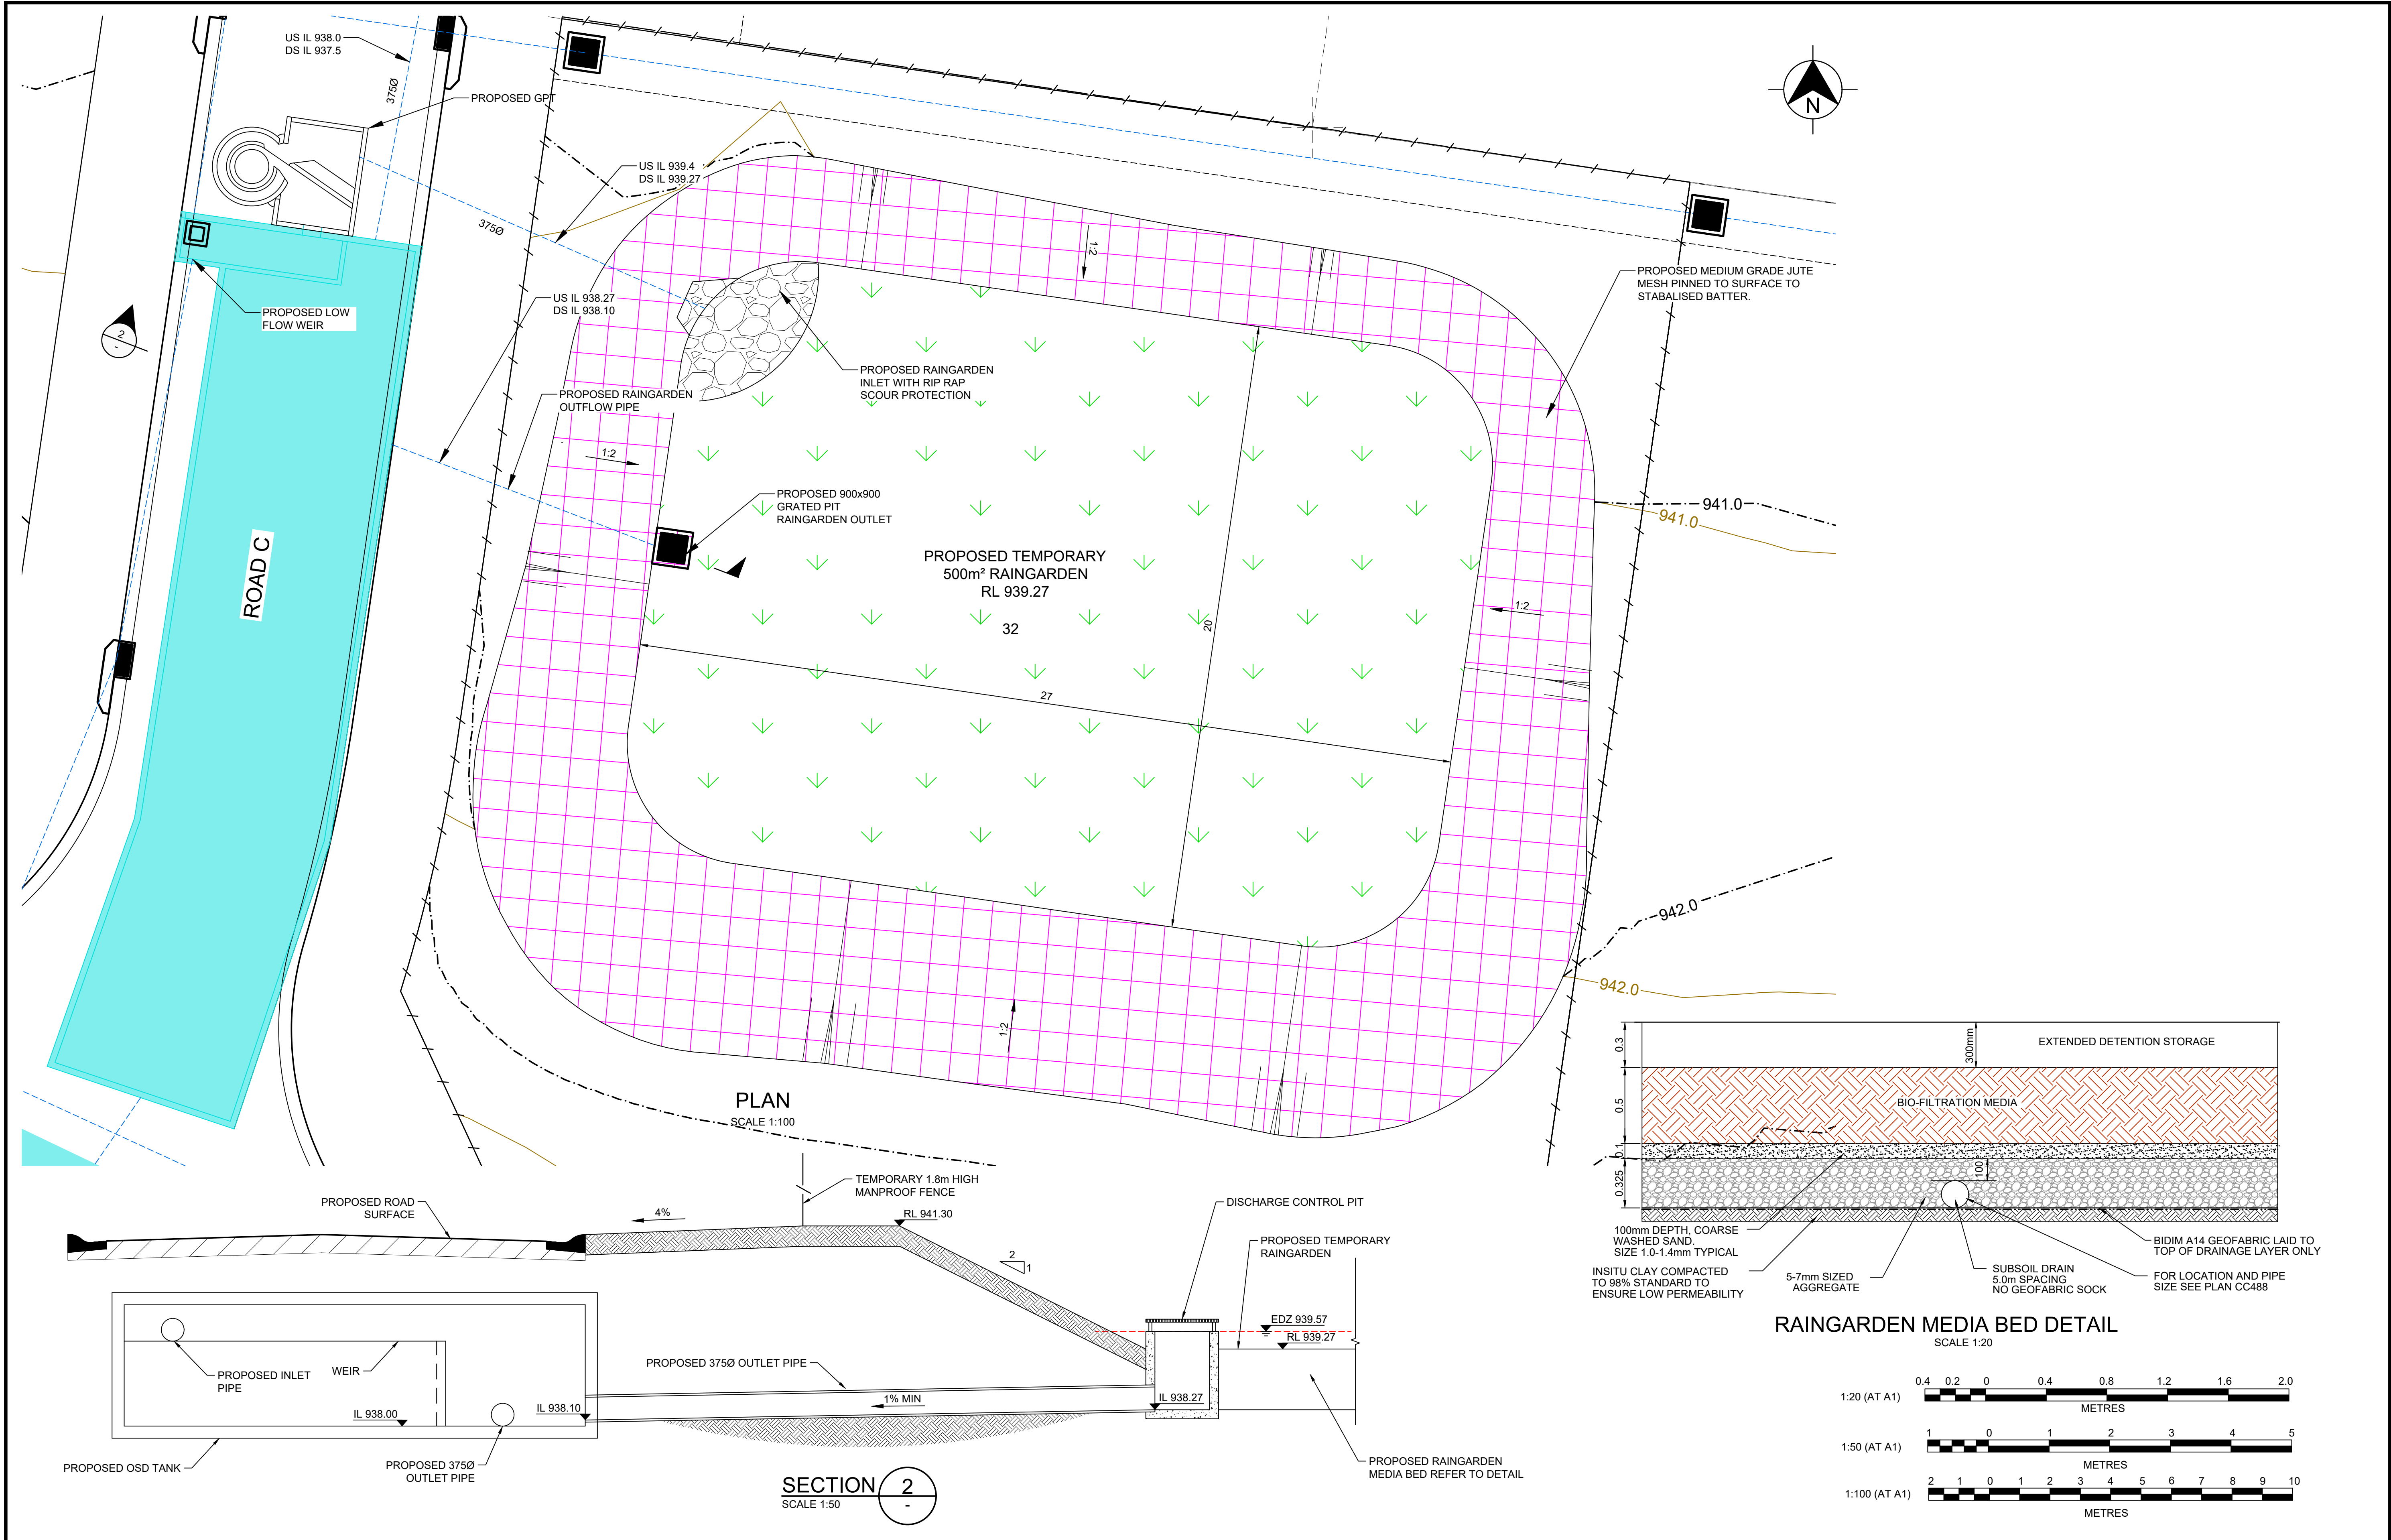


B A				COUNCIL COMMENTS ADDRESSED ISSUE FOR DA APPROVAL				CC CC				JM JM				KE KE				16/08/23 03/03/23			
AMENDMENT								DES				DRN				CKD				APR			

J. WYNDHAM PRINCE CONSULTING CIVIL INFRASTRUCTURE ENGINEERS & PROJECT MANAGERS		PO Box 4366 PENRITH WESTFIELD NSW 2750 P 02 4720 3300 W www.jwprince.com.au E jwp@jwprince.com.au		CLIENT: 	STATUS: ISSUE FOR DA APPROVAL NOT FOR CONSTRUCTION THIS DRAWING MUST NOT BE USED FOR CONSTRUCTION UNLESS SIGNED AS PART OF AN APPROVED CONSTRUCTION CERTIFICATE.	SOUTH BOWENFELS STAGE 1 & 2 NORTH RAINGARDEN PLAN		PROJECT No: 110698-03 SHEET No: CD251	PLAN No: 110698-03-CD251		B
--	--	--	--	-------------	--	---	--	--	--------------------------	--	---

Plotted: 16 February 2024 4:01:16 PM File Name: C:\Synergy\W\data\AS\WP04\110698 - 03 - Development Application_13584\Design\CD\110698-03-CD300.dwg

REFER DRAWING CD300 FOR CONTINUATION

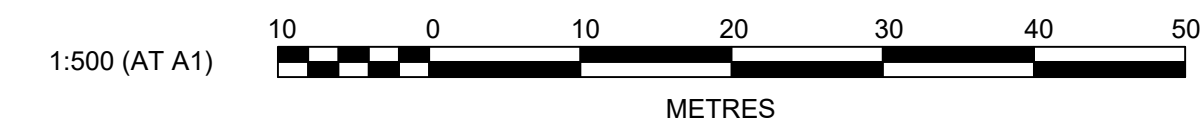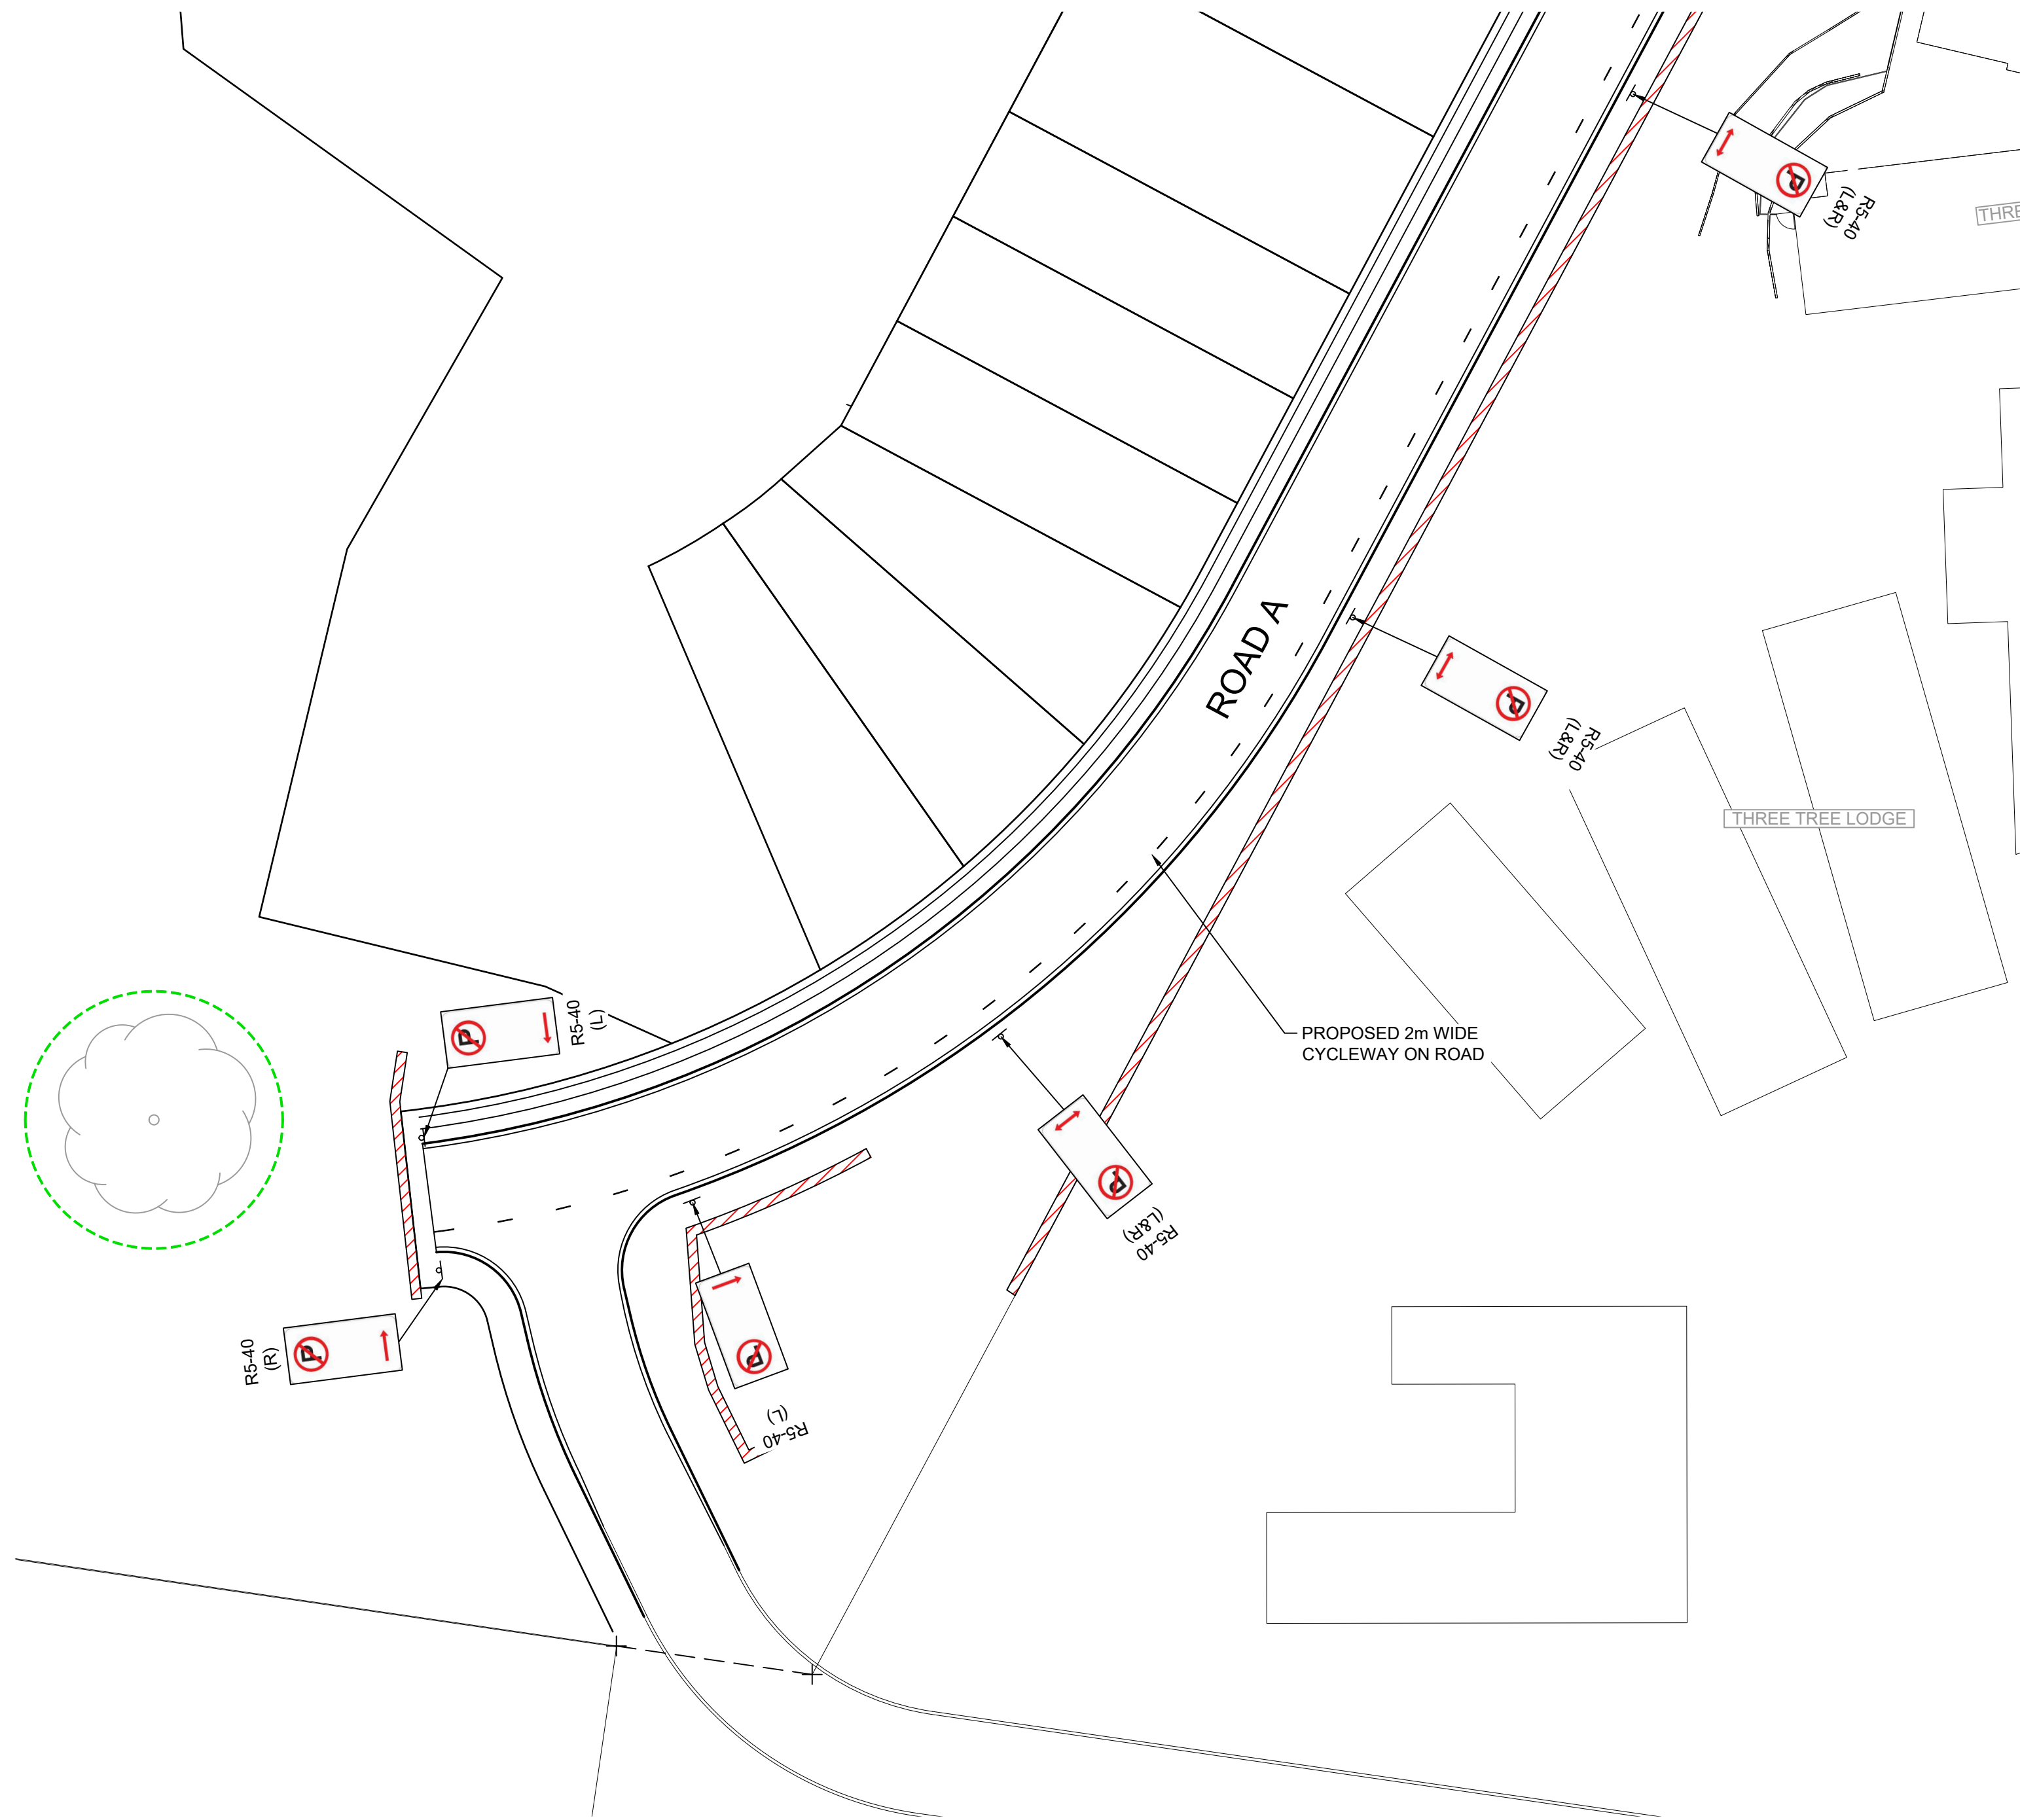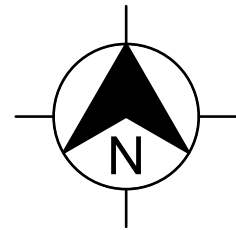

D	DA-5 SIGN REMOVED AND NO PARKING SIGN ADDED	CC	CC	PK	KE	16/02/24	
C	ROAD A AMENDED	CC	JM	MS	MS	19/05/23	
B	ISSUE FOR DA APPROVAL	CC	JM	KE	MS	08/12/22	
A	ISSUE FOR CLIENT REVIEW	CC	JM				
	AMENDMENT	DES	DRN	CKD	APR	DATE	

J. WYNDHAM PRINCE
CONSULTING CIVIL INFRASTRUCTURE ENGINEERS & PROJECT MANAGERS

PO Box 4366 PENRITH WESTFIELD NSW 2750
P 02 4720 3300 W www.jwprince.com.au E jwp@jwprince.com.au

CLIENT:



STATUS:

**ISSUE FOR
DA APPROVAL**
NOT FOR CONSTRUCTION

THIS DRAWING MUST NOT BE USED FOR CONSTRUCTION UNLESS
SIGNED AS PART OF AN APPROVED CONSTRUCTION CERTIFICATE.

**SOUTH BOWENFELS
STAGE 1 & 2**
SIGNAGE & LINEMARKING PLAN
SHEET 2





AZIMUTH: M.G.A.2020 DATUM: A.H.D. ORIGIN: PLAN No: 110698-03-CD301

PROJECT No:
110698-03

SHEET No:
CD301


D

Plotted: 16 August, 2023 8:45:03 AM File Name: C:\Synergy\W\SD\data\AS\UNP07110698-03 - Development Application_13584\Design\CD\110698-03-CD400.dwg

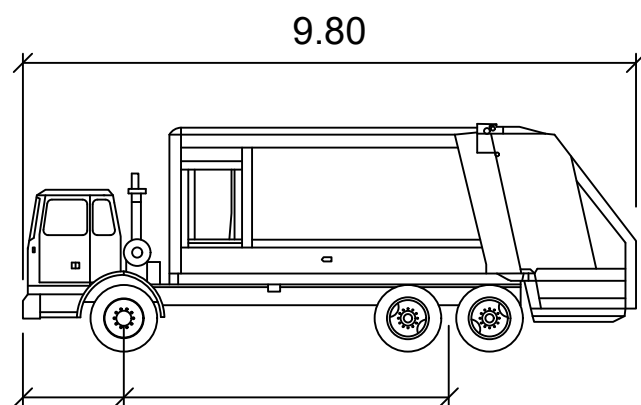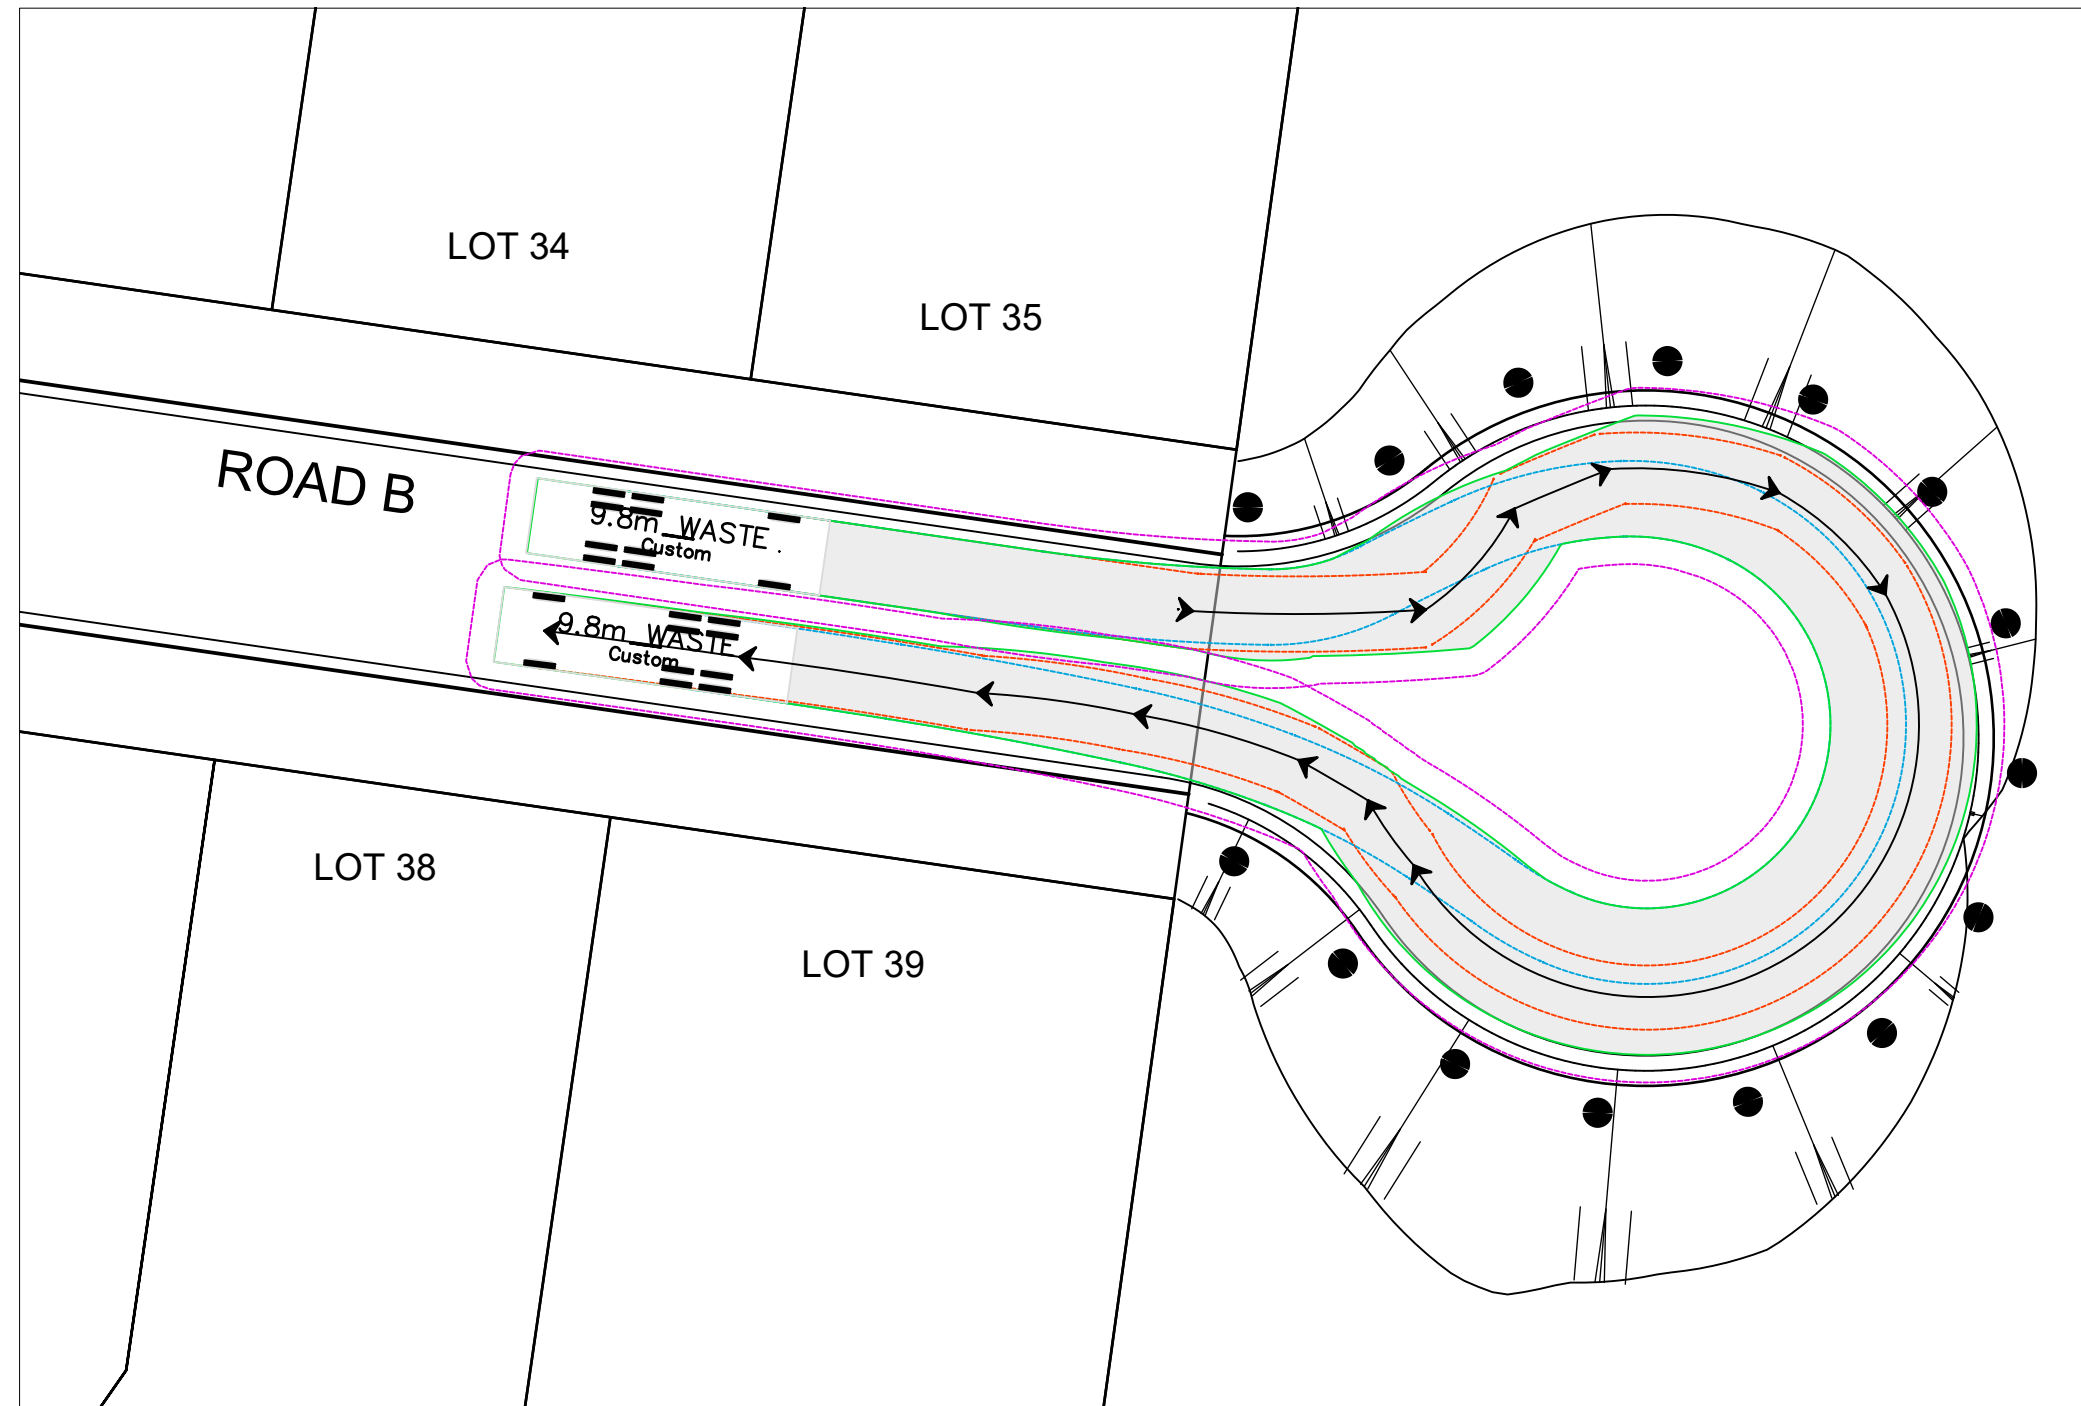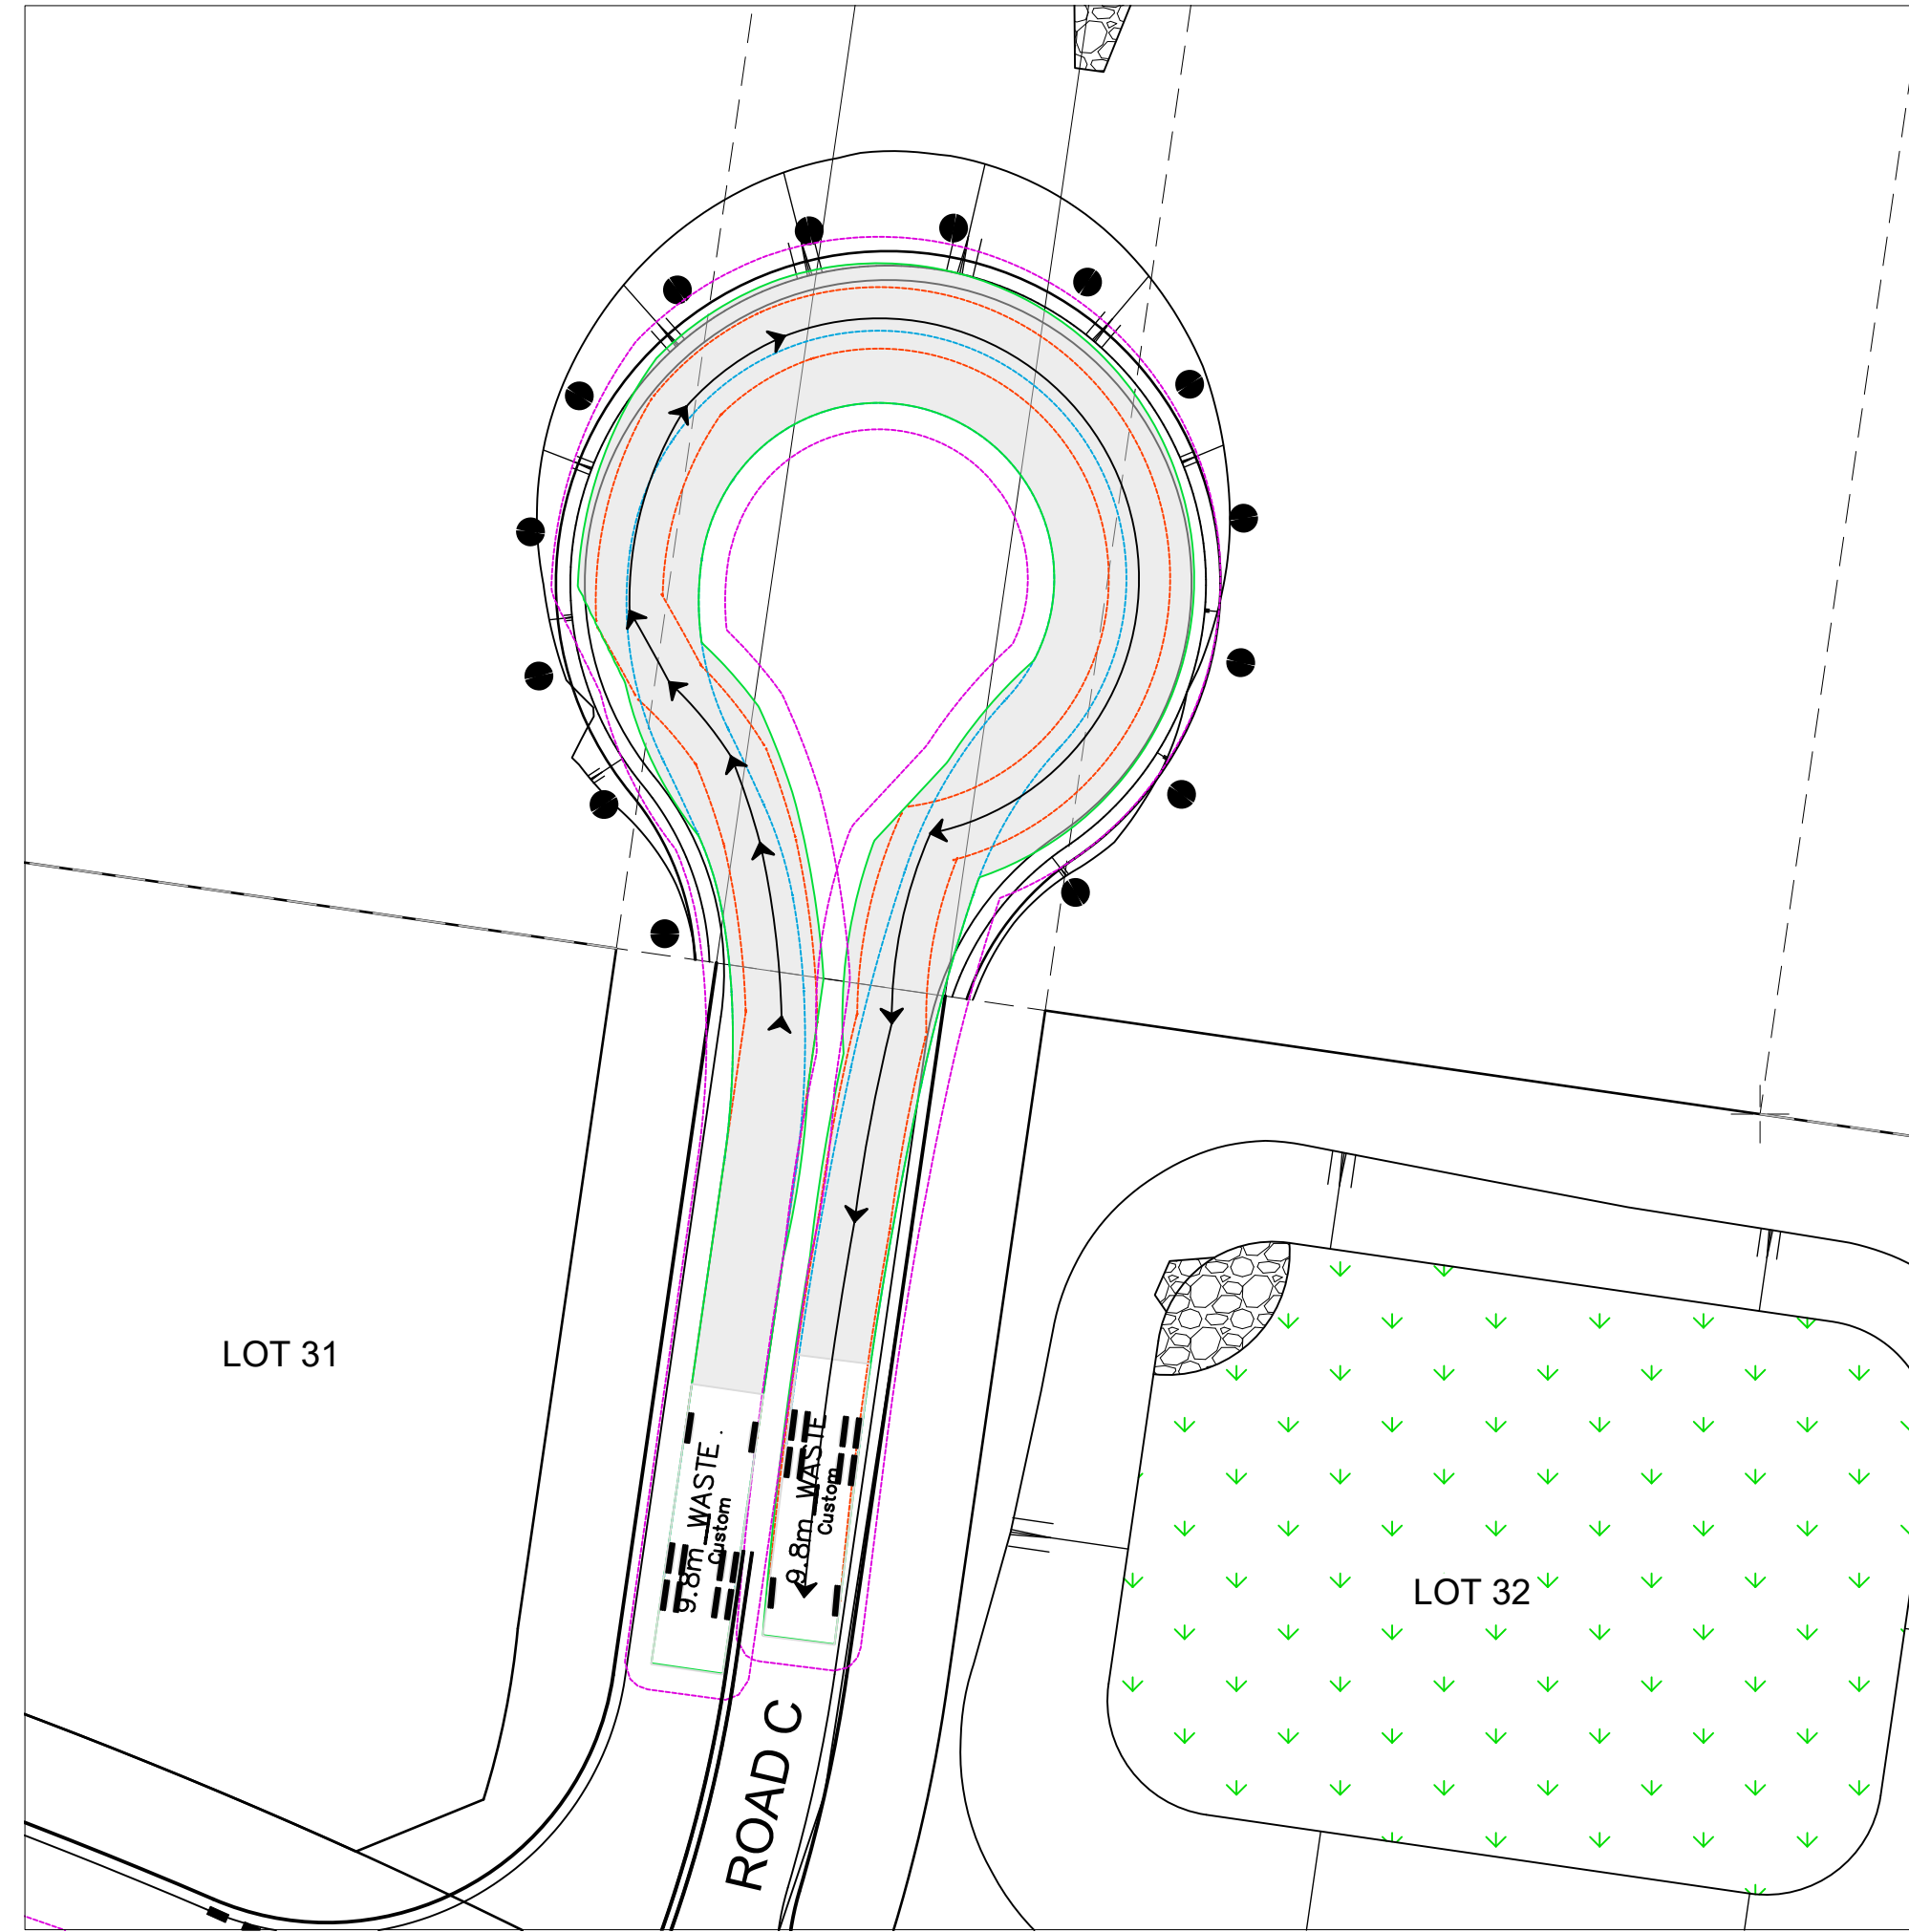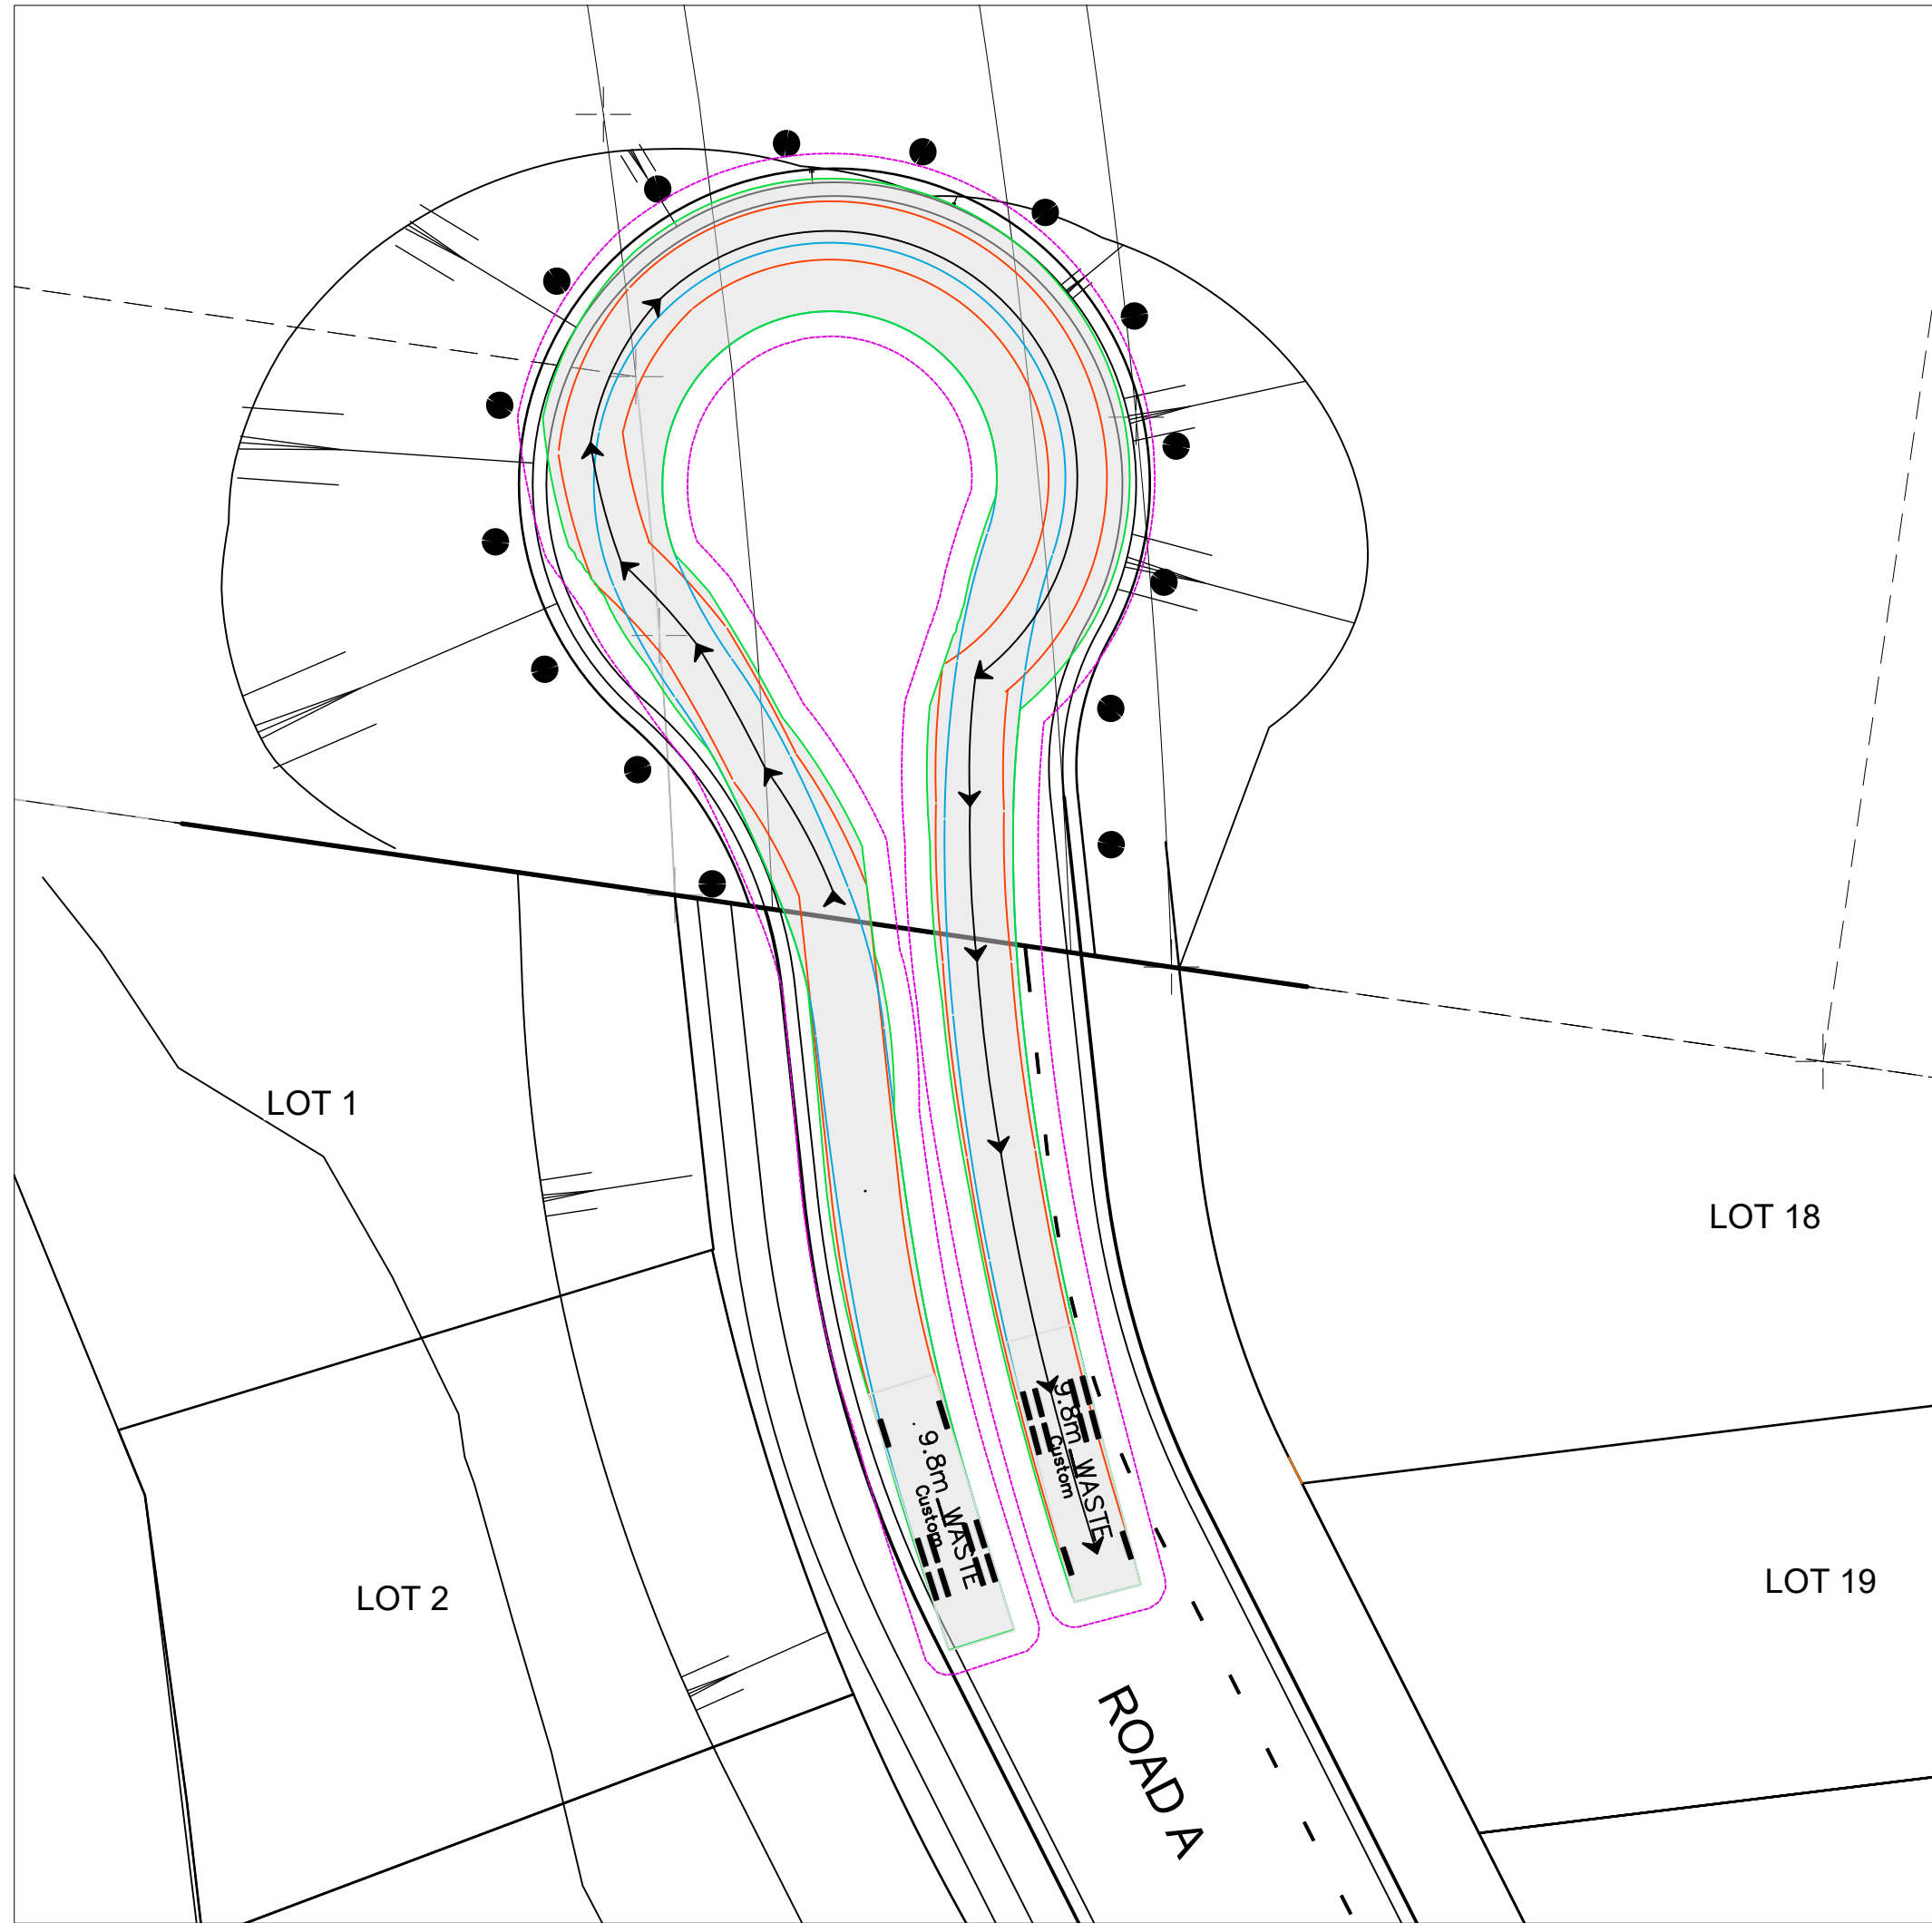

9.8m WASTE

	Width	Track	Lock to Lock Time	Steering Angle
	2.50	2.50	6.0	35.3

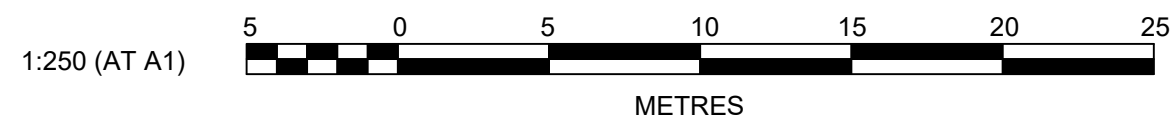

C	EASEMENT & RAINGARDEN ADDED	CC	JM	KE	MS	03/03/23			
B	ISSUE FOR DA APPROVAL	CC	JM	KE	MS	08/12/22			
A	ISSUE FOR CLIENT REVIEW	CC	JM						
	AMENDMENT	DES	DRN	CKD	APR	DATE			

J. WYNDHAM PRINCE
CONSULTING CIVIL INFRASTRUCTURE ENGINEERS & PROJECT MANAGERS

PO Box 4366 PENRITH WESTFIELD NSW 2750
P 02 4720 3300 W www.jwprince.com.au E jwp@jwprince.com.au



STATUS: **ISSUE FOR DA APPROVAL**
NOT FOR CONSTRUCTION
THIS DRAWING MUST NOT BE USED FOR CONSTRUCTION UNLESS SIGNED AS PART OF AN APPROVED CONSTRUCTION CERTIFICATE.

SOUTH BOWENFELS
STAGE 1 & 2
TURNING PATHS
SHEET 1

PROJECT No: **110698-03**
SHEET No: **CD400**

AZIMUTH: M.G.A.2020 DATUM: A.H.D. ORIGIN: PLAN No: 110698-03-CD400 C

