
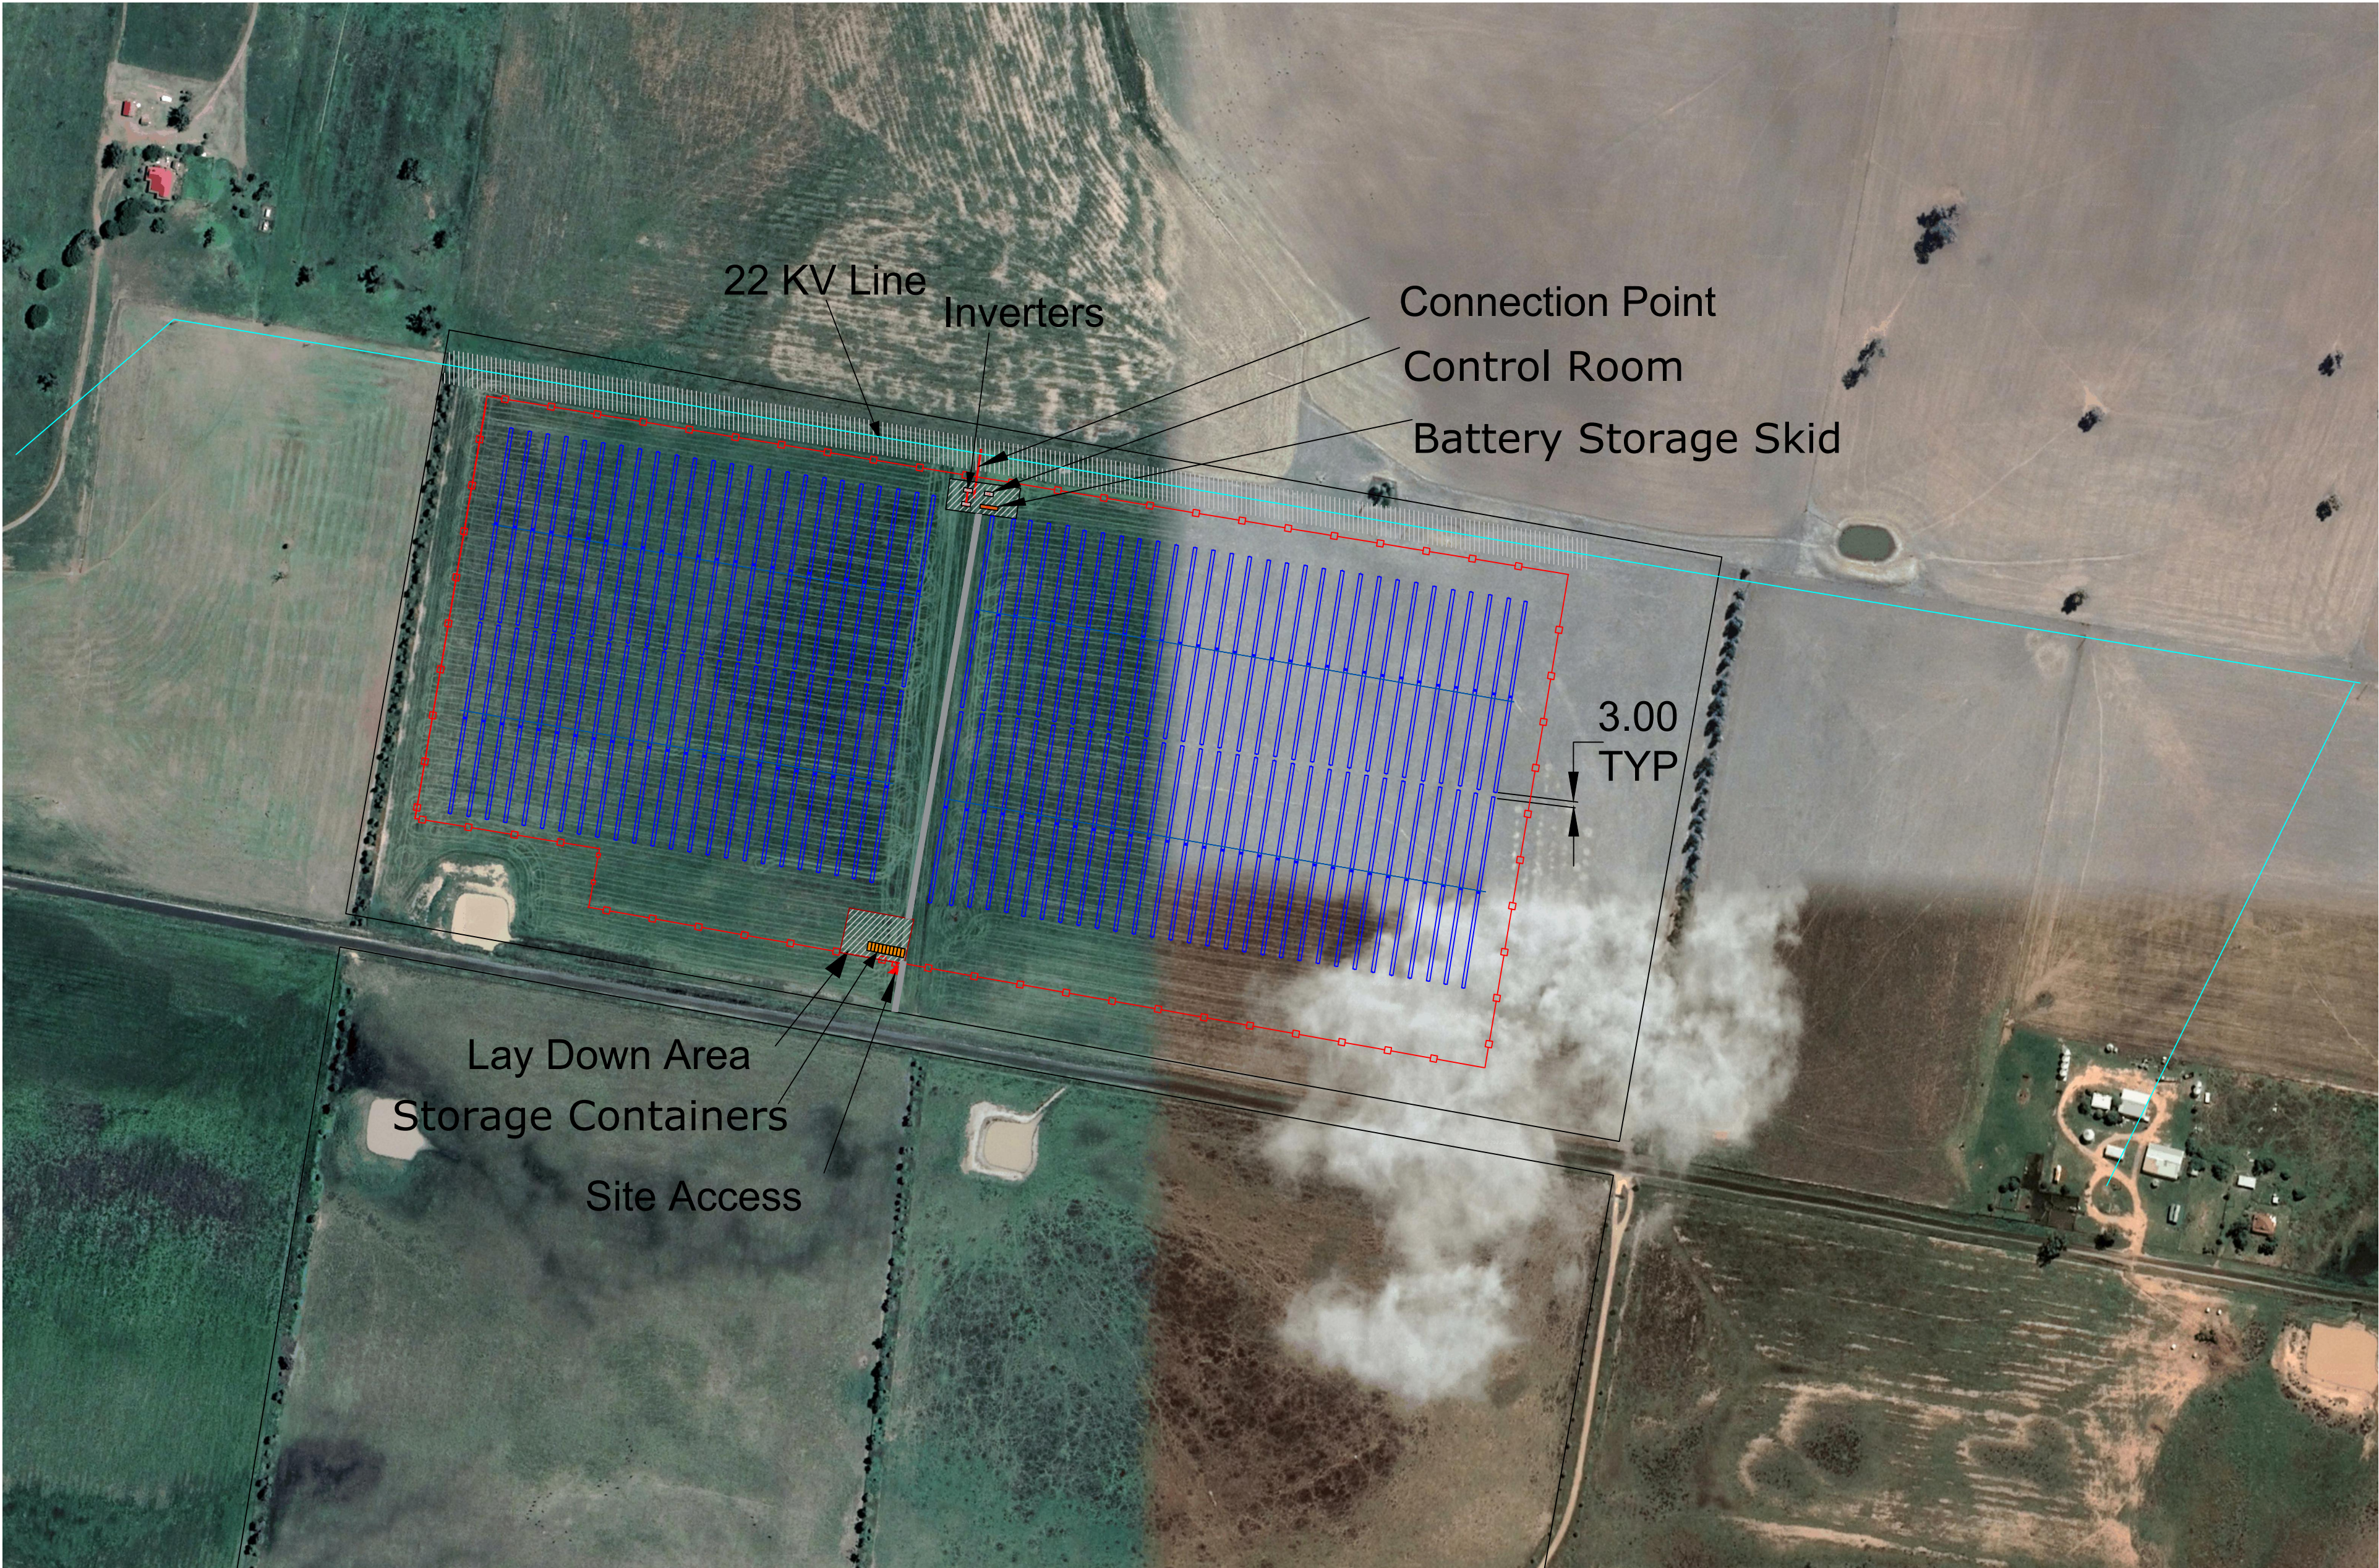


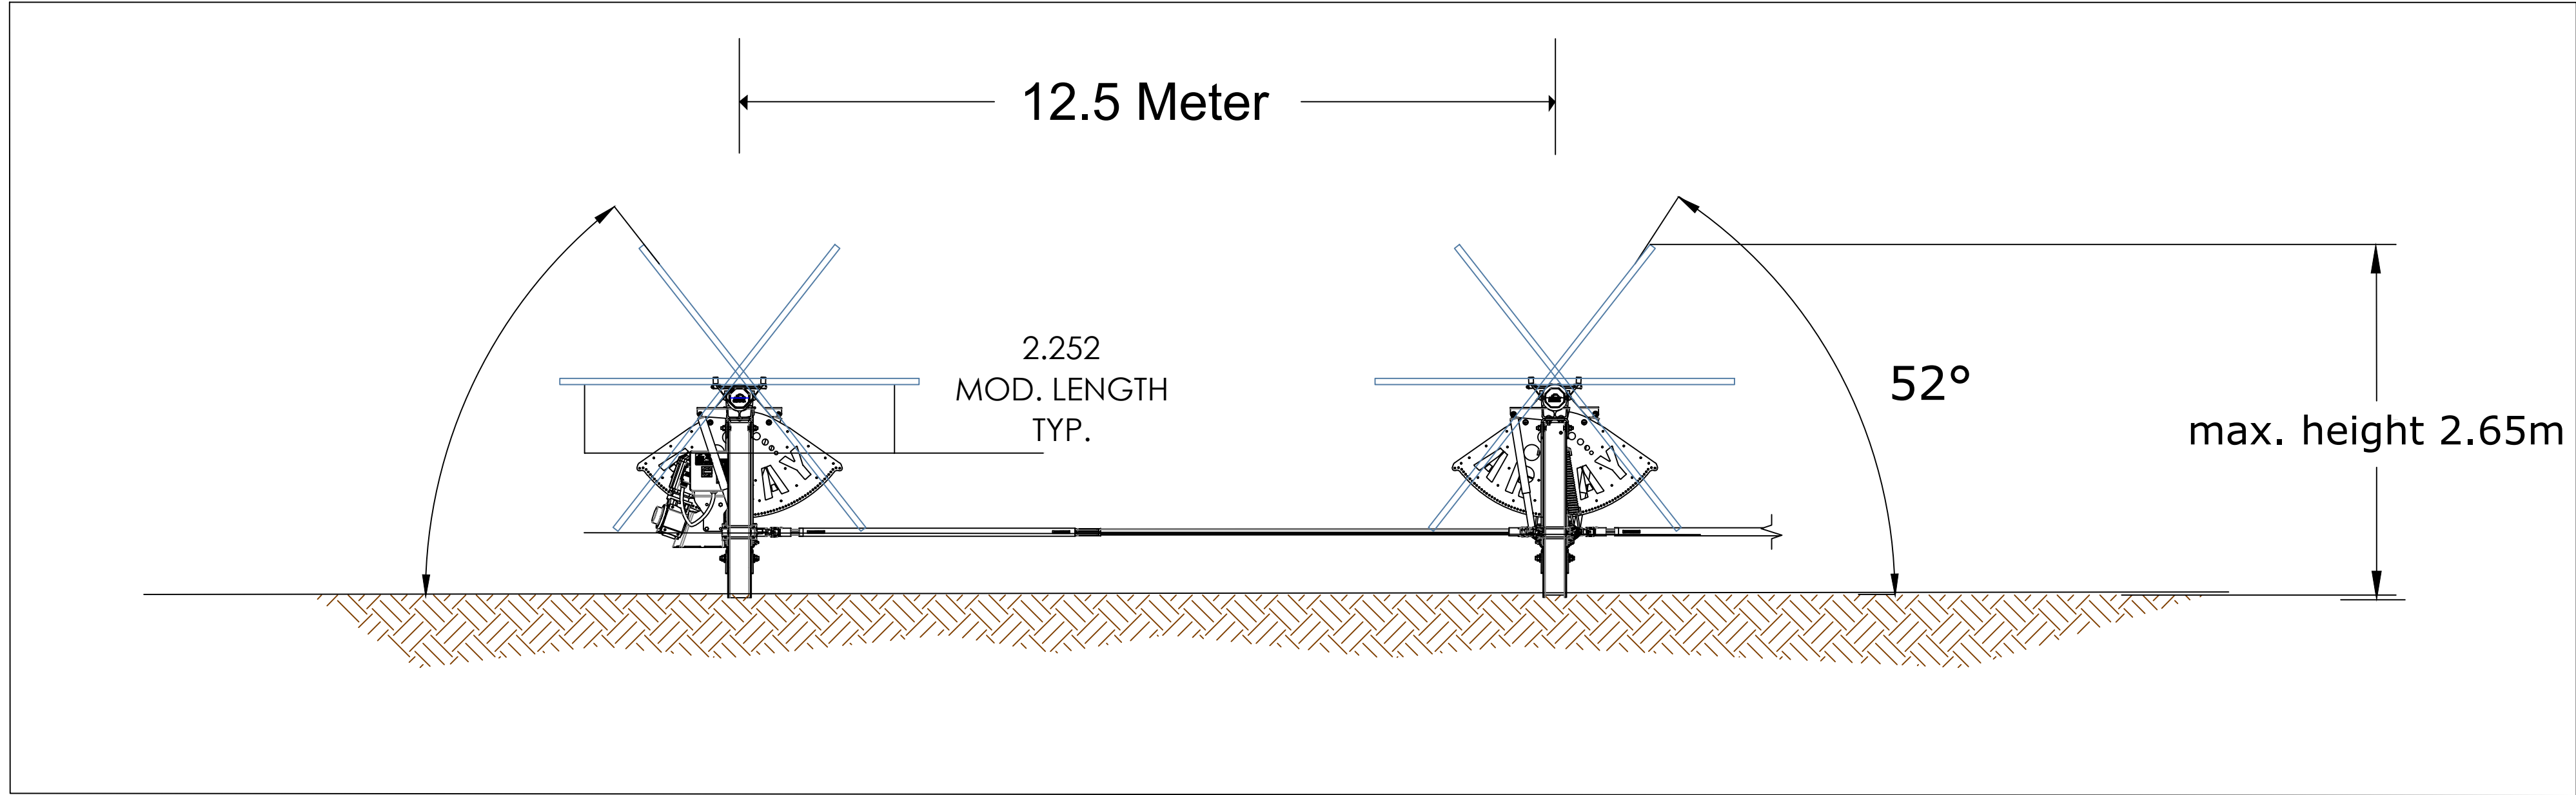

Tracker Table ATI 112 Modules = 108 pieces

Inverter Skid SMA 2930 UP

Control Room

Gate 6 m, 1 piece

Pedestrian gate , 1 piece

Fence (h=2m) 2,092 Meter

Entry

Compound area = 244,832 m²

Service Roads 4 Meter width = 1,219 m²

Module
Type: CSI BiHiKu6 CSW-545 MB AG
Power: 545 - 550 Wp
Quantity: 12.292 pieces
Power DC: 6.699,14 kWp
Power AC: 4.990,00 kVA Limitation

Inverter
Type SMA SC- 2930 UP

Quantity: 2 pieces

Structure
Type: Tracker ATI
Tilt : 0-52°
Azimuth: 9°

Builder: ENERPARC AUSTRALIA		Date: 15/11/23	Name: -	General contractor: ENERPARC AUSTRALIA	
Editor	NAME_E	15/11/23	-	Address: DARLINGHURST NSW	
Check	NAME_G	-	-	Telephone: -	
Allowed	NAME_F	-	-	Fax: -	
Norm	NAME_A	-	-	Project: DUNEDOO SITE PLAN 2023-SP001	Scale:
DATE_H	NAME_H	DATE_G	NAME_G	DATE_F	NAME_F
DATE_E	NAME_E	DATE_D	NAME_D	DATE_C	NAME_C
DATE_B	NAME_B	DATE_A	NAME_A	DATE_H	NAME_H
DATE_G	NAME_G	DATE_F	NAME_F	DATE_E	NAME_E
DATE_D	NAME_D	DATE_C	NAME_C	DATE_B	NAME_B
DATE_A	NAME_A	DATE_H	NAME_H	DATE_G	NAME_G
Path: PATH				Drawing-No:	