
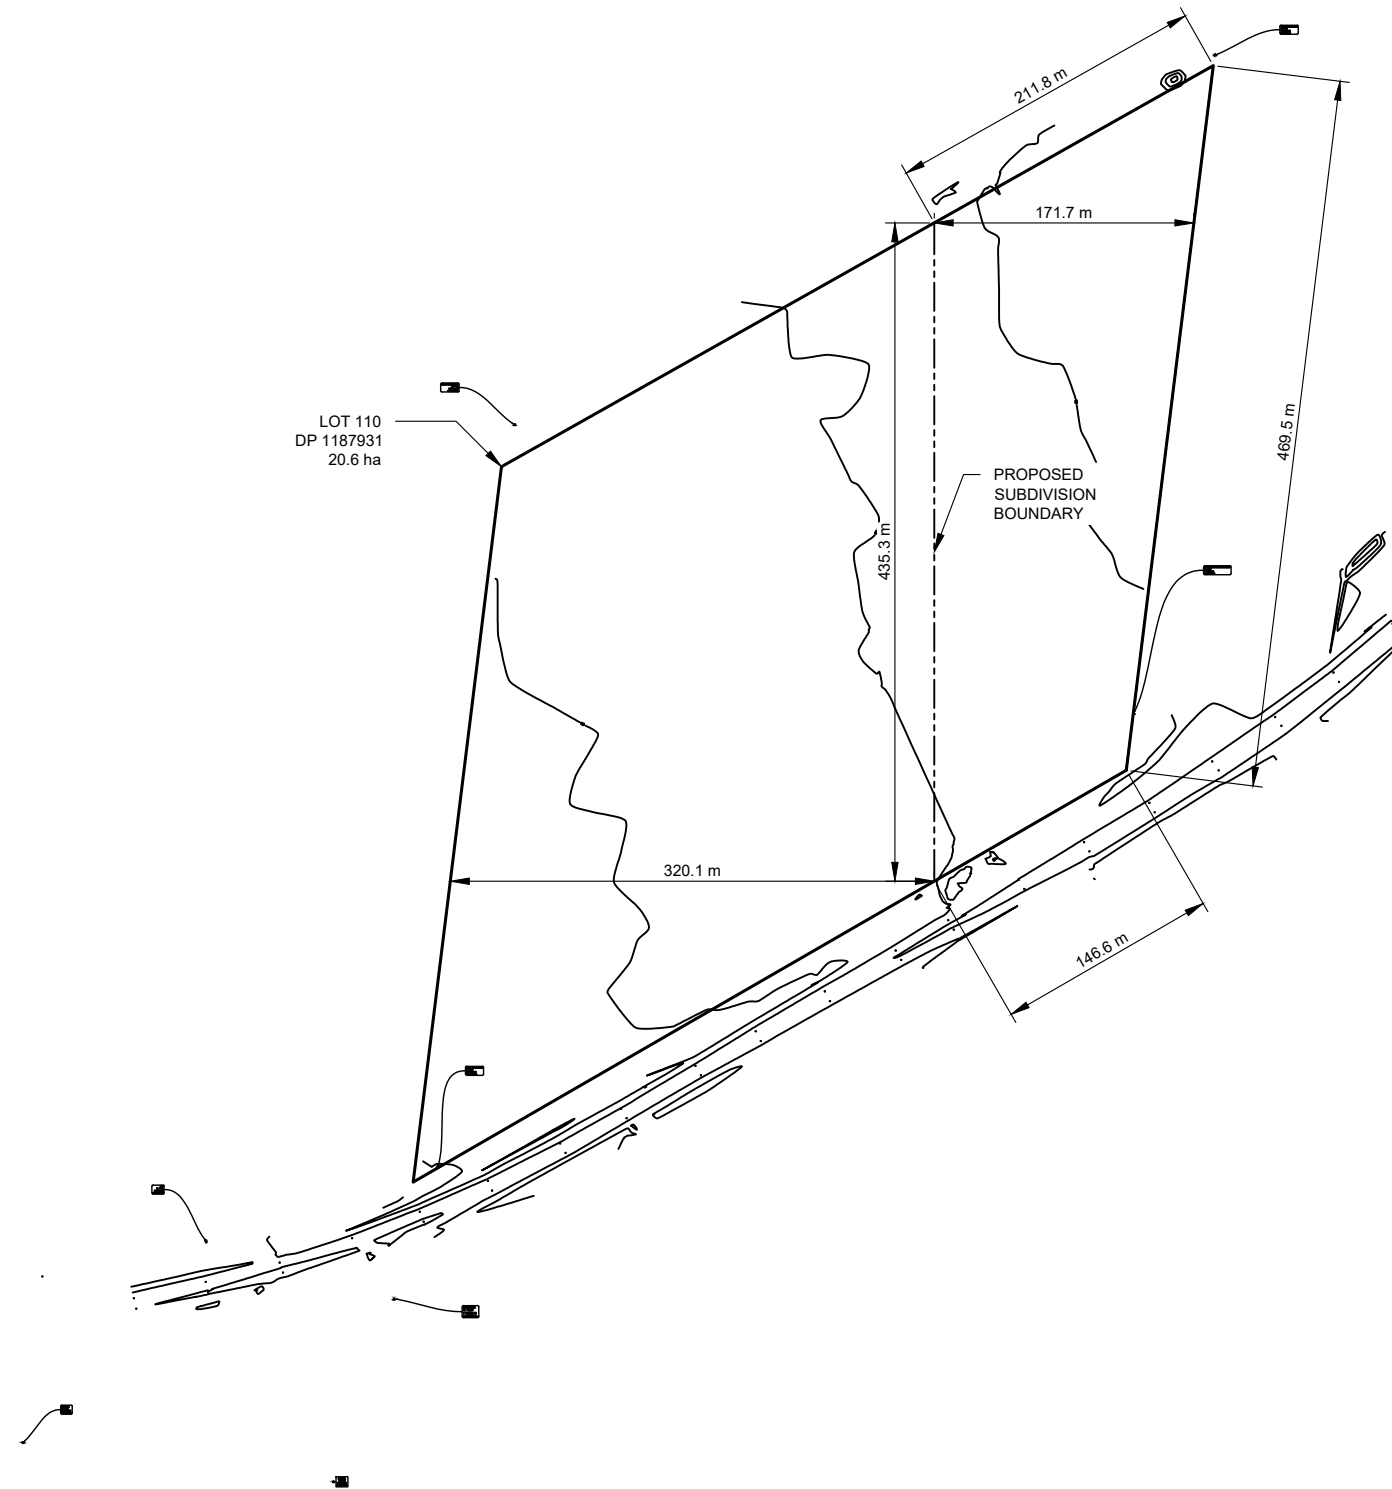


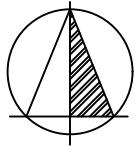

1
-

SUBDIVISION BOUNDARY PLAN

SCALE: 1:5000

FOR INFORMATION

NO.	STAGE	DATE	NOTES	PARTNERS	 RENEWABLES P: +61 2 6257 3511 info@itp.com.au www.itpau.com.au PO BOX 6217 O'CONNOR, ACT 2602 AUSTRALIA	DRAWN NL	DRAWING SUBDIVISION BOUNDARY		
						CHECKED KB			
1	ISSUED FOR SUBDIVISION APPROVAL	16/12/19				APPROVED KB			
2	----	----					PROJECT	HAY 2A 5MW SOLAR FARM	SCALE AS NOTED
3	----	----					CLIENT	ITP DEVELOPMENT	SHEET SIZE A3
4	----	----					ADDRESS	MID WESTERN HIGHWAY HAY 2711, NSW	ORIG. DATE 16/12/19
5	----	----							REV. DATE 16/12/19
6	----	----					DRAWING NO.	HAY2A-X	REV NO. 1