


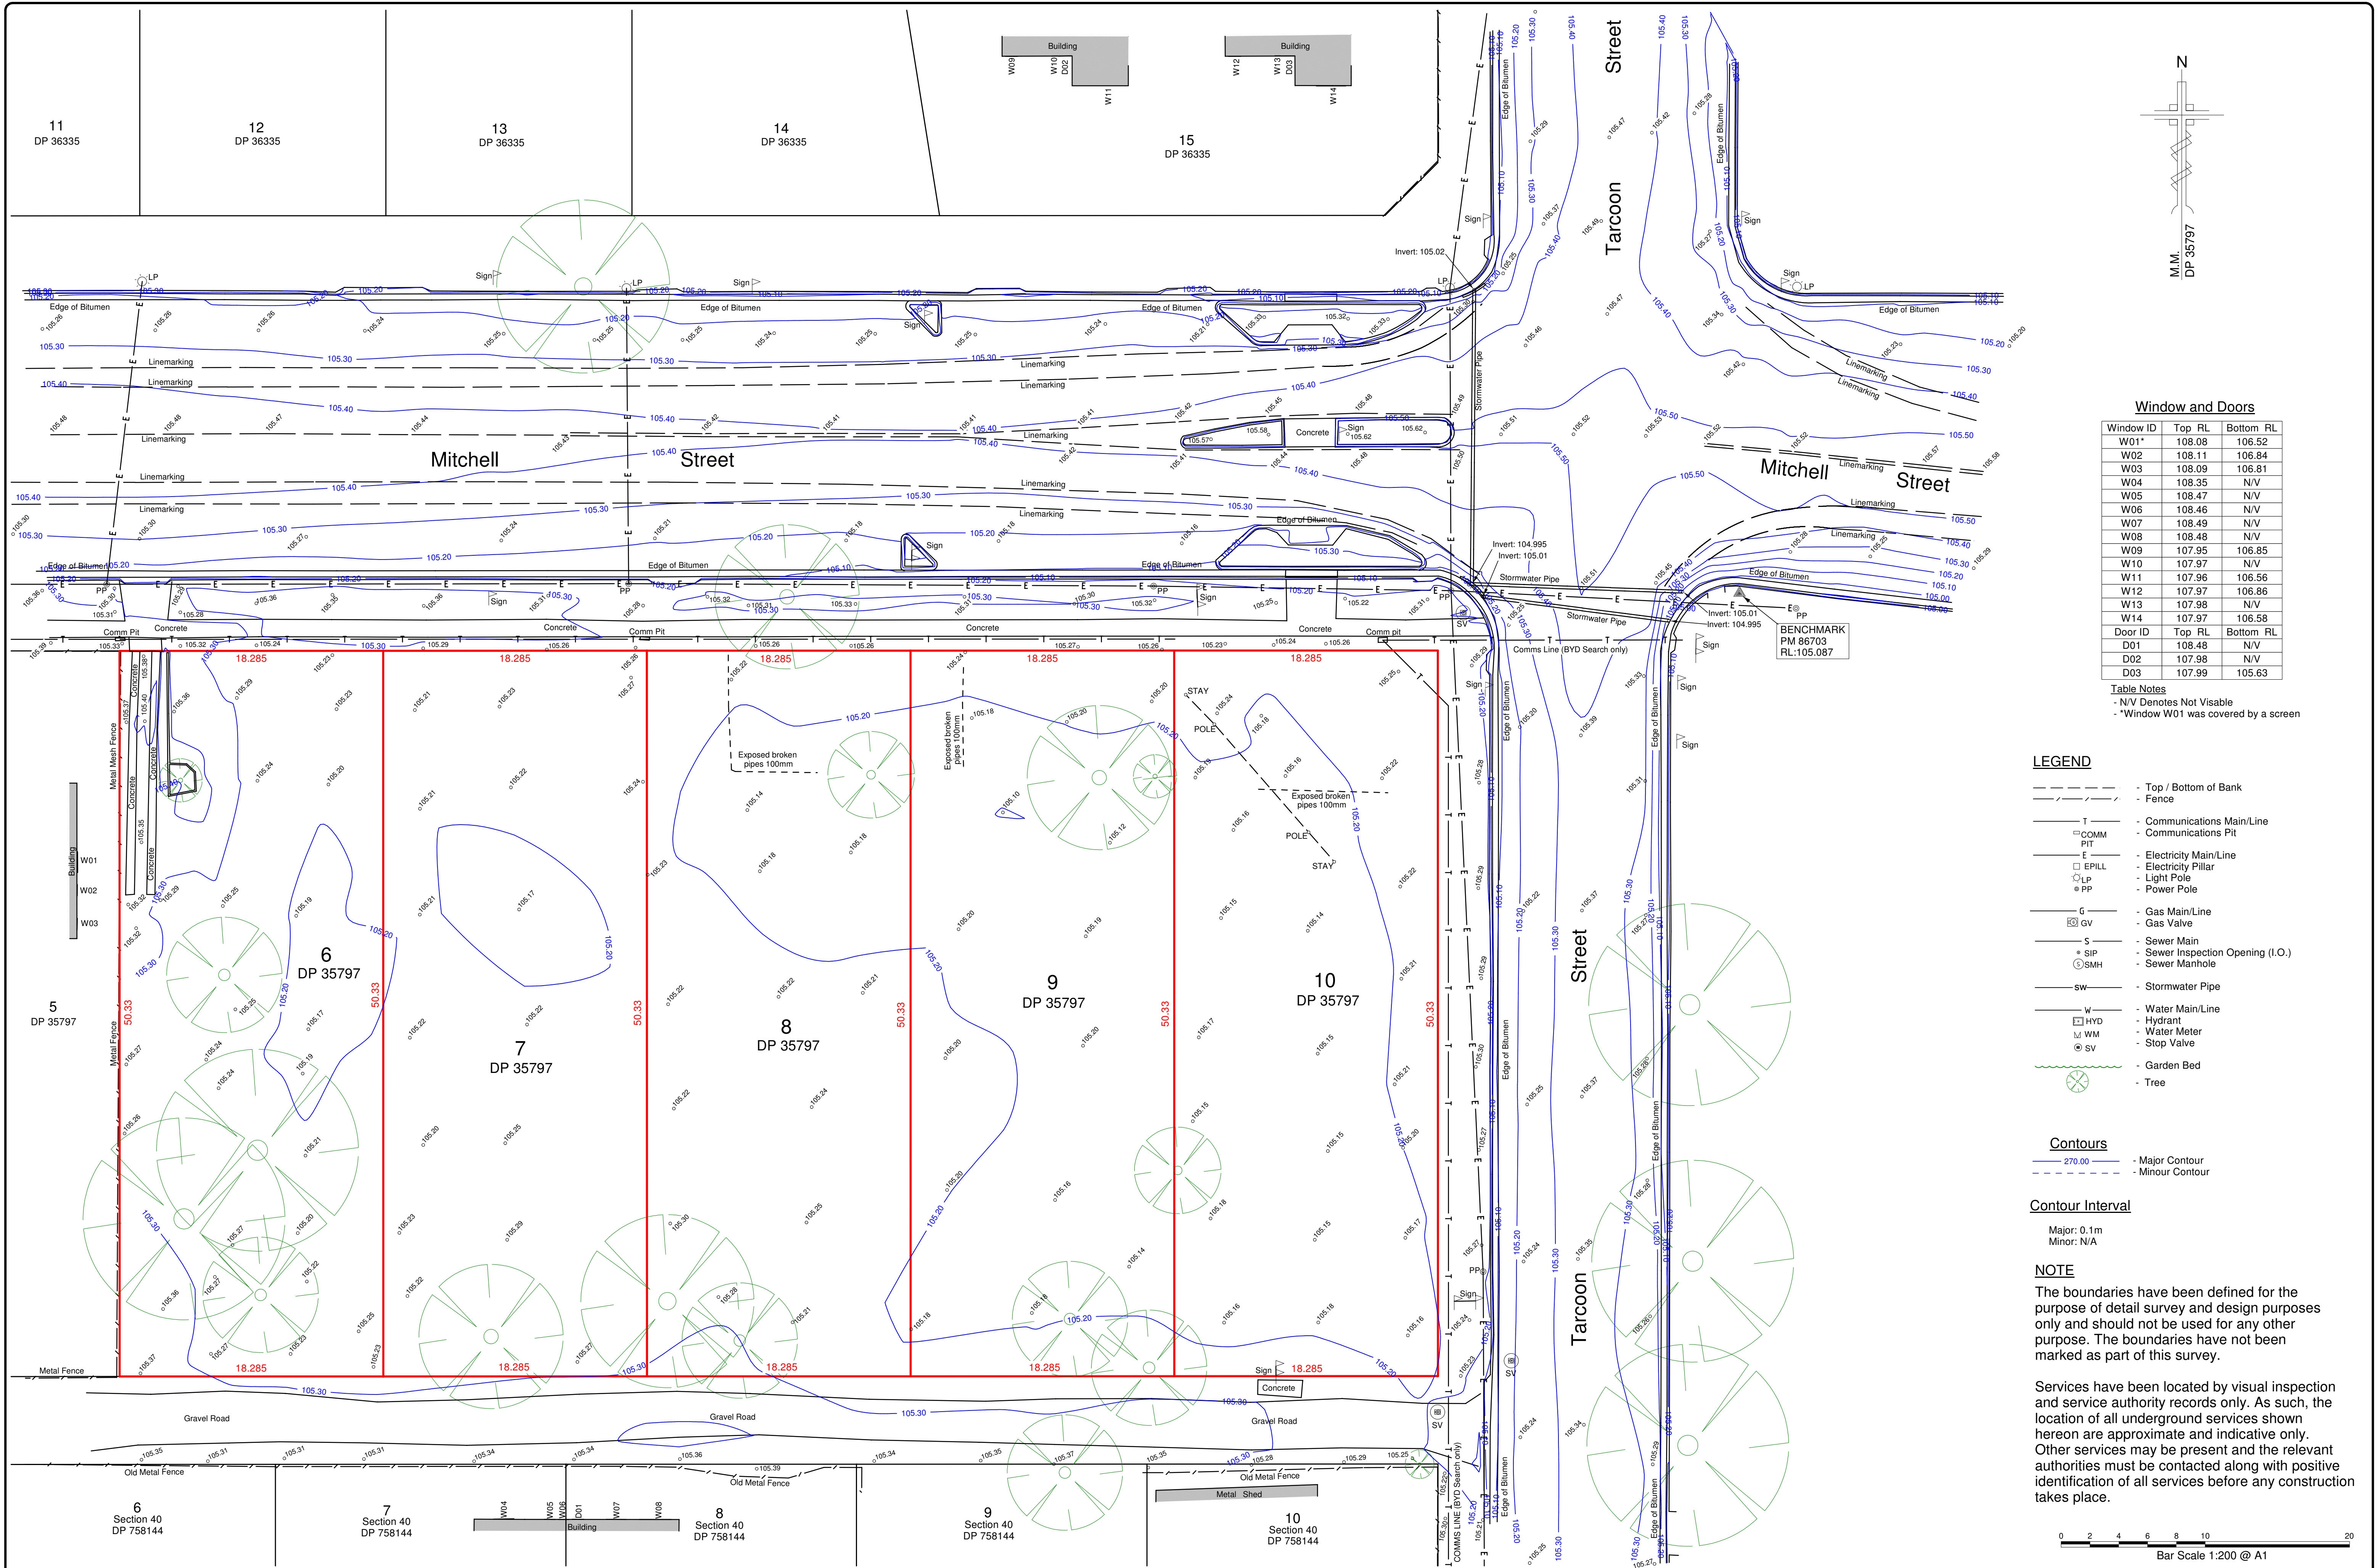

| Window and Doors |        |           |
|------------------|--------|-----------|
| Window ID        | Top RL | Bottom RL |
| W01*             | 108.08 | 106.52    |
| W02              | 108.11 | 106.84    |
| W03              | 108.09 | 106.81    |
| W04              | 108.35 | N/V       |
| W05              | 108.47 | N/V       |
| W06              | 108.46 | N/V       |
| W07              | 108.49 | N/V       |
| W08              | 108.48 | N/V       |
| W09              | 107.95 | 106.85    |
| W10              | 107.97 | N/V       |
| W11              | 107.96 | 106.56    |
| W12              | 107.97 | 106.86    |
| W13              | 107.98 | N/V       |
| W14              | 107.97 | 106.58    |
| Door ID          | Top RL | Bottom RL |
| D01              | 108.48 | N/V       |
| D02              | 107.98 | N/V       |
| D03              | 107.99 | 105.63    |

Table Notes  
- N/V Denotes Not Visible  
- Window W01 was covered by a screen

- LEGEND**
- - - - - Top / Bottom of Bank
  - - - - - Fence
  - T - Communications Main/Line
  - COMM PIT - Communications Pit
  - E - Electricity Main/Line
  - EPILL - Electricity Pillar
  - LP - Light Pole
  - PP - Power Pole
  - G - Gas Main/Line
  - GV - Gas Valve
  - S - Sewer Main
  - SIP - Sewer Inspection Opening (I.O.)
  - SMH - Sewer Manhole
  - SW - Stormwater Pipe
  - W - Water Main/Line
  - HYD - Hydrant
  - WM - Water Meter
  - SV - Stop Valve
  - Garden Bed
  - Tree

**Contours**

- 270.00 - Major Contour
- - - - - Minor Contour


**Contour Interval**

Major: 0.1m  
Minor: N/A

**NOTE**

The boundaries have been defined for the purpose of detail survey and design purposes only and should not be used for any other purpose. The boundaries have not been marked as part of this survey.

Services have been located by visual inspection and service authority records only. As such, the location of all underground services shown hereon are approximate and indicative only. Other services may be present and the relevant authorities must be contacted along with positive identification of all services before any construction takes place.

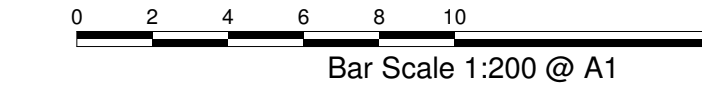



Western Survey Pty Ltd

ABN 43 625 410 620

37 White Street, Dubbo NSW 2830

0499 080 997

www.westernsurvey.com.au

Datum: PM 86703

R.L.: 105.087

Scale 1:200 @ A1

All distances are in metres

| Revisions |          |                               |
|-----------|----------|-------------------------------|
| Rev.      | Date     | Amendment                     |
| A         | 08.08.23 | Original Issue                |
| B         | 31.07.24 | Updated for Additional Survey |

**Acorn Project Advisory**

Plan showing structures, services, levels and contours over Lots 6,7,8,9,10 DP 35797 88-96 Mitchel Street Bourke

| Date       | Job Number | Drawing Number | Revision |
|------------|------------|----------------|----------|
| 31.07.2024 | 23_096     | 01             | B        |