


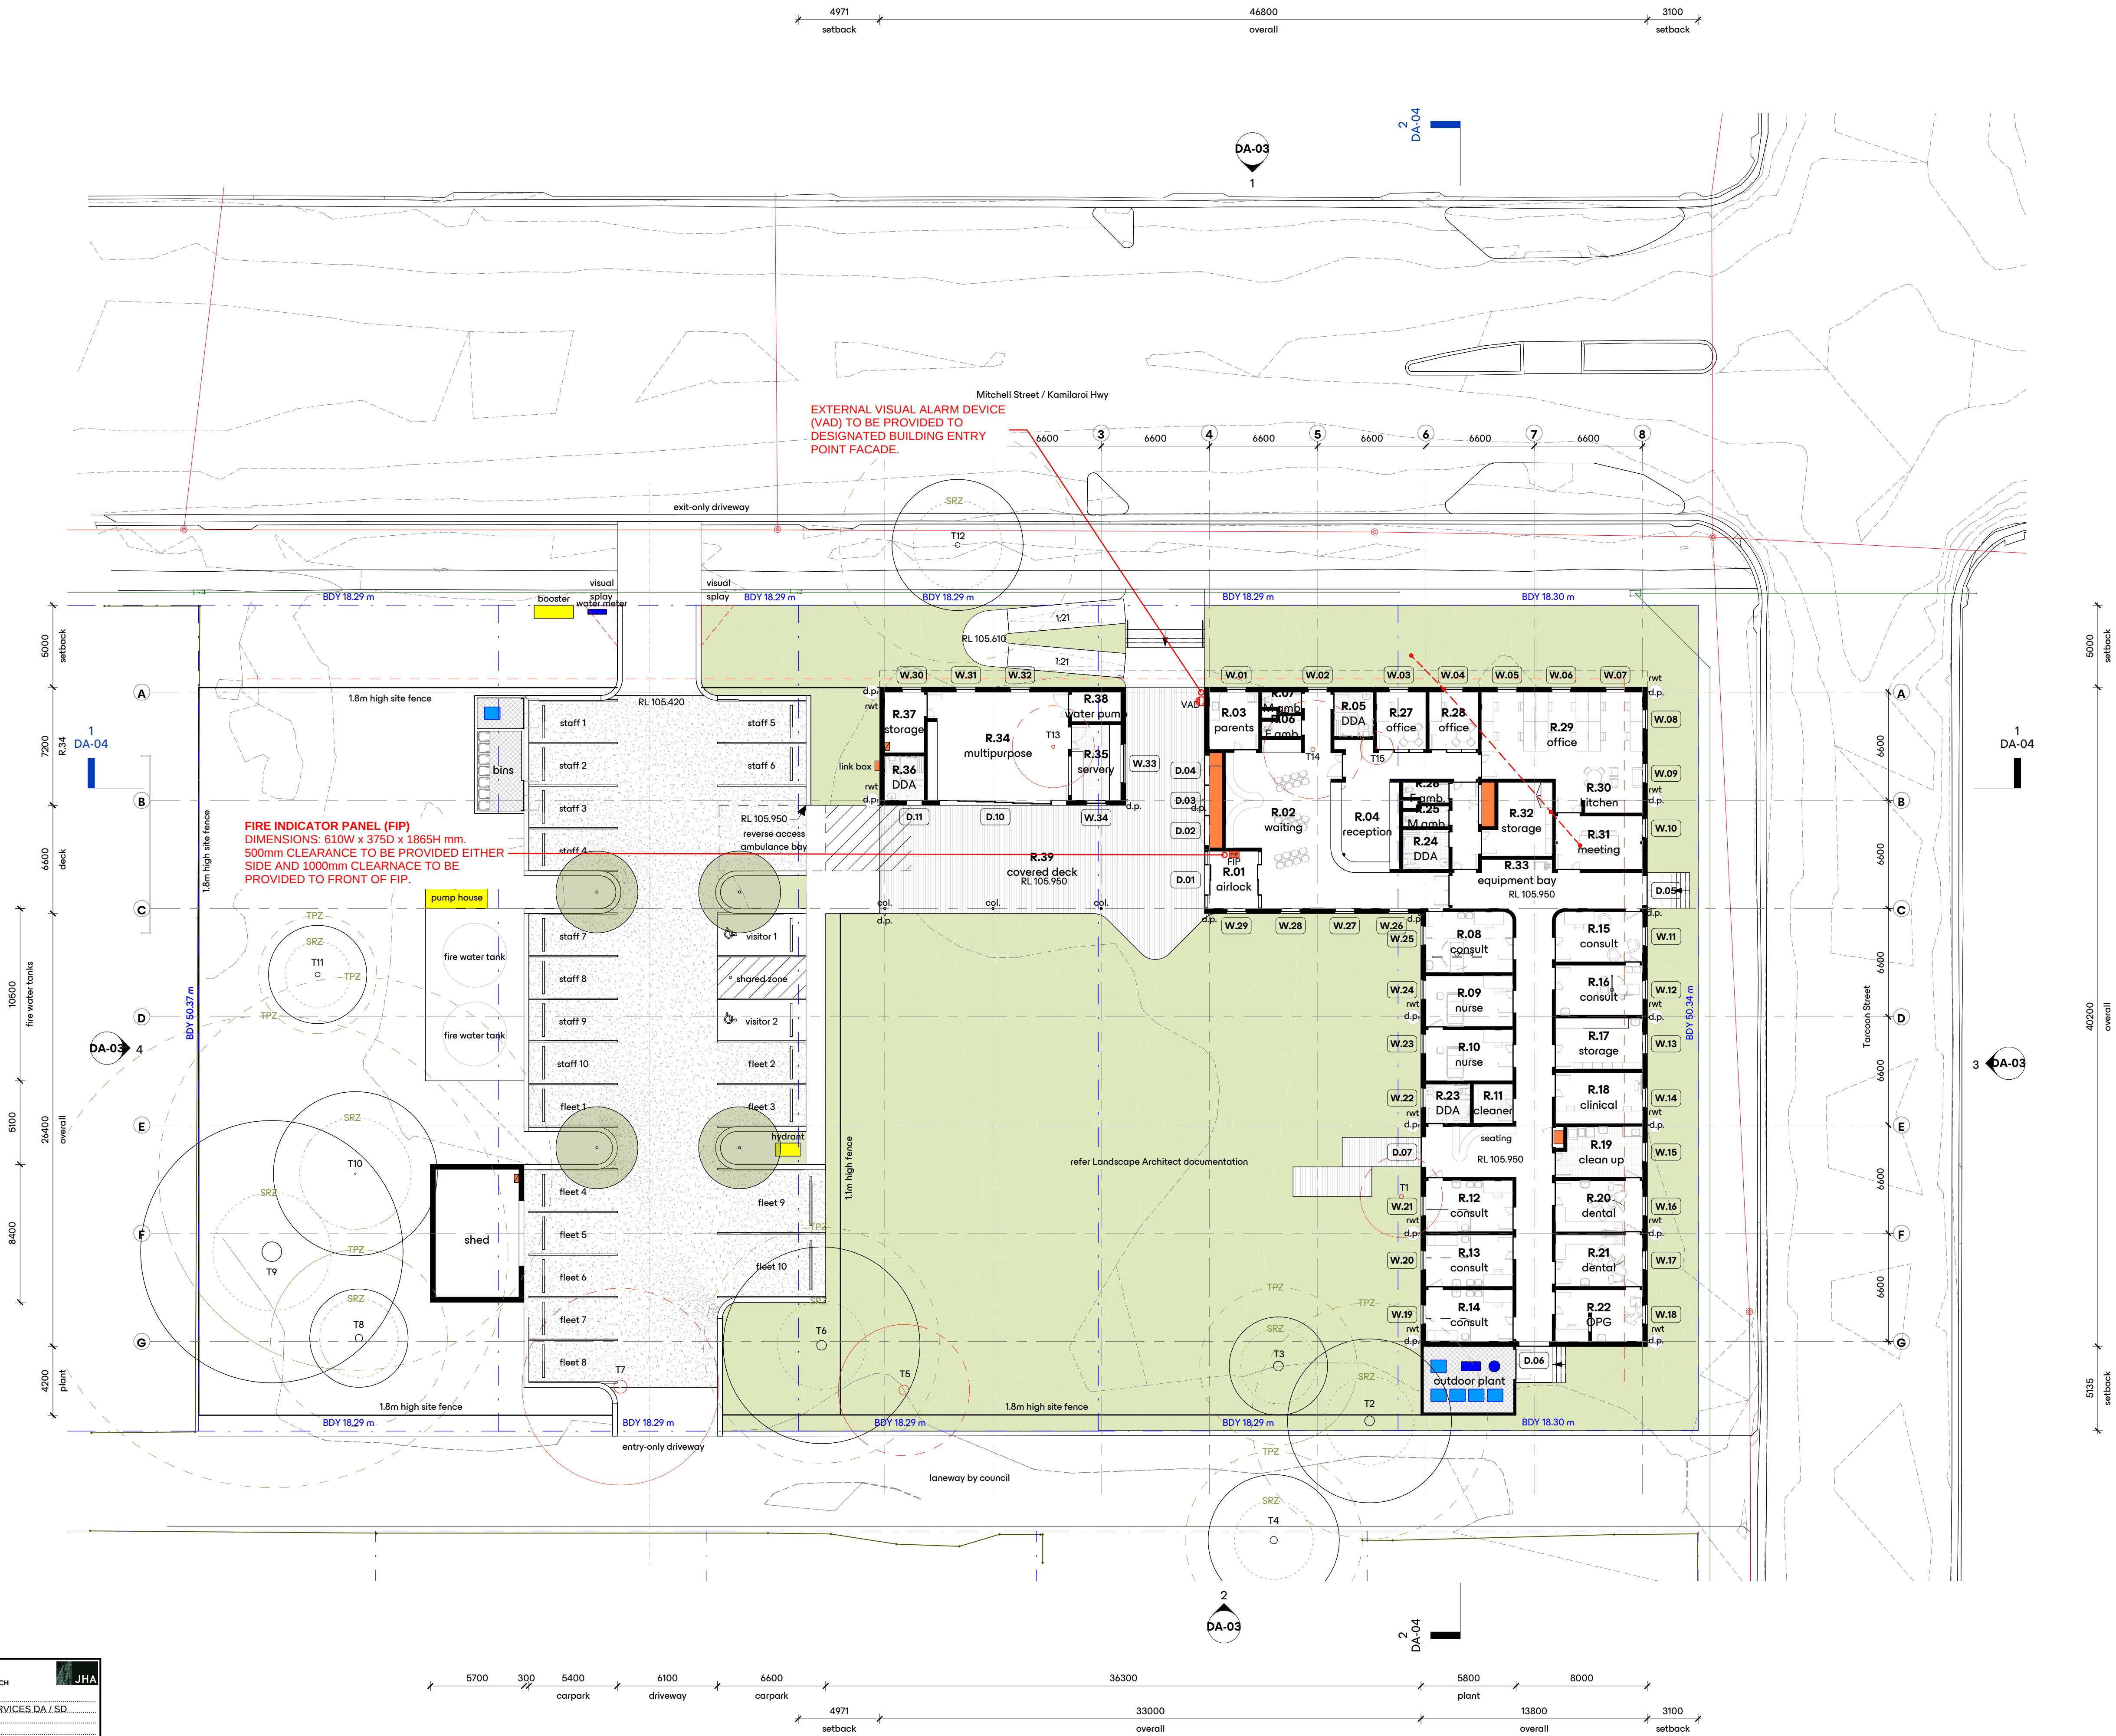

Rev	Date	By	Notes
-----	------	----	-------

Notes

- all dimensions in mm.
- do not scale from drawing.
- this drawing has been prepared for information purposes only and is not to be used for development approval purposes or construction.
- clarification to be sought from the architect in the event of any discrepancies in the documentation or if further information is required.

Consultants

Structural	Cantilever 02 9565 4292
Mechanical, Electrical, Hydraulic, Civil, Acoustic, Section J	JHA Engineers 02 9437 1000
Landscape	TaylorBrammer 02 9387 8855
BCA, Access, Fire	DC Partnership 02 8399 3707
Quantity Surveyor	Genus 0428 614 184
Traffic	PDC Consultants 02 7900 6514
Planner	_planning 0437 259 581
Project Manager	Acorn 0435 868 912



Workshop 1 Pty Ltd
t/a DunnHillam Architecture & Urban Design
ACN 098 309 196 ABN 17 098 309 196

A 301/414 Gardeners Rd, Rosebery NSW 2018
T +61 2 9316 7715
E admin@dunnhillam.com.au
W dunnhillam.com.au

Nominated architects Ashley Dunn NSW ARB No. 7547 and Jonathan Temple NSW ARB No. 8526

This drawing, the information and design in it are copyright to Workshop 1 Pty Ltd.

Client Bourke Aboriginal Corporation Health Services

Project Bourke Integrated Primary Healthcare Centre
88-96 Mitchell Street, Bourke NSW 2840

Issue FOR FINAL CONSULTANT COORDINATION 04.10.24

Date 4/10/2024 3:10:09 PM

Scale 1:200 @A1

Drawing Ground Plan

Drw No. DA-02 Rev

Job No. 22_308

Drawn RL Check AD

FOR FINAL CONSULTANT COORDINATION 04.10.24

