

PROPOSED SUBDIVISION OF LOT 1 DP153167
LOT 6 DP1031236 AND LOT 200 DP1288388
REDMOND PLACE, ORANGE
SEWER & WATER PLANS
PROJECT NAME: REDLEAF

11

500mm

10

450mm

9

400mm

8

350mm

7

300mm

6

250mm

5

200mm

4

150mm

3

100mm

2


50mm

1

0mm

1

0mm

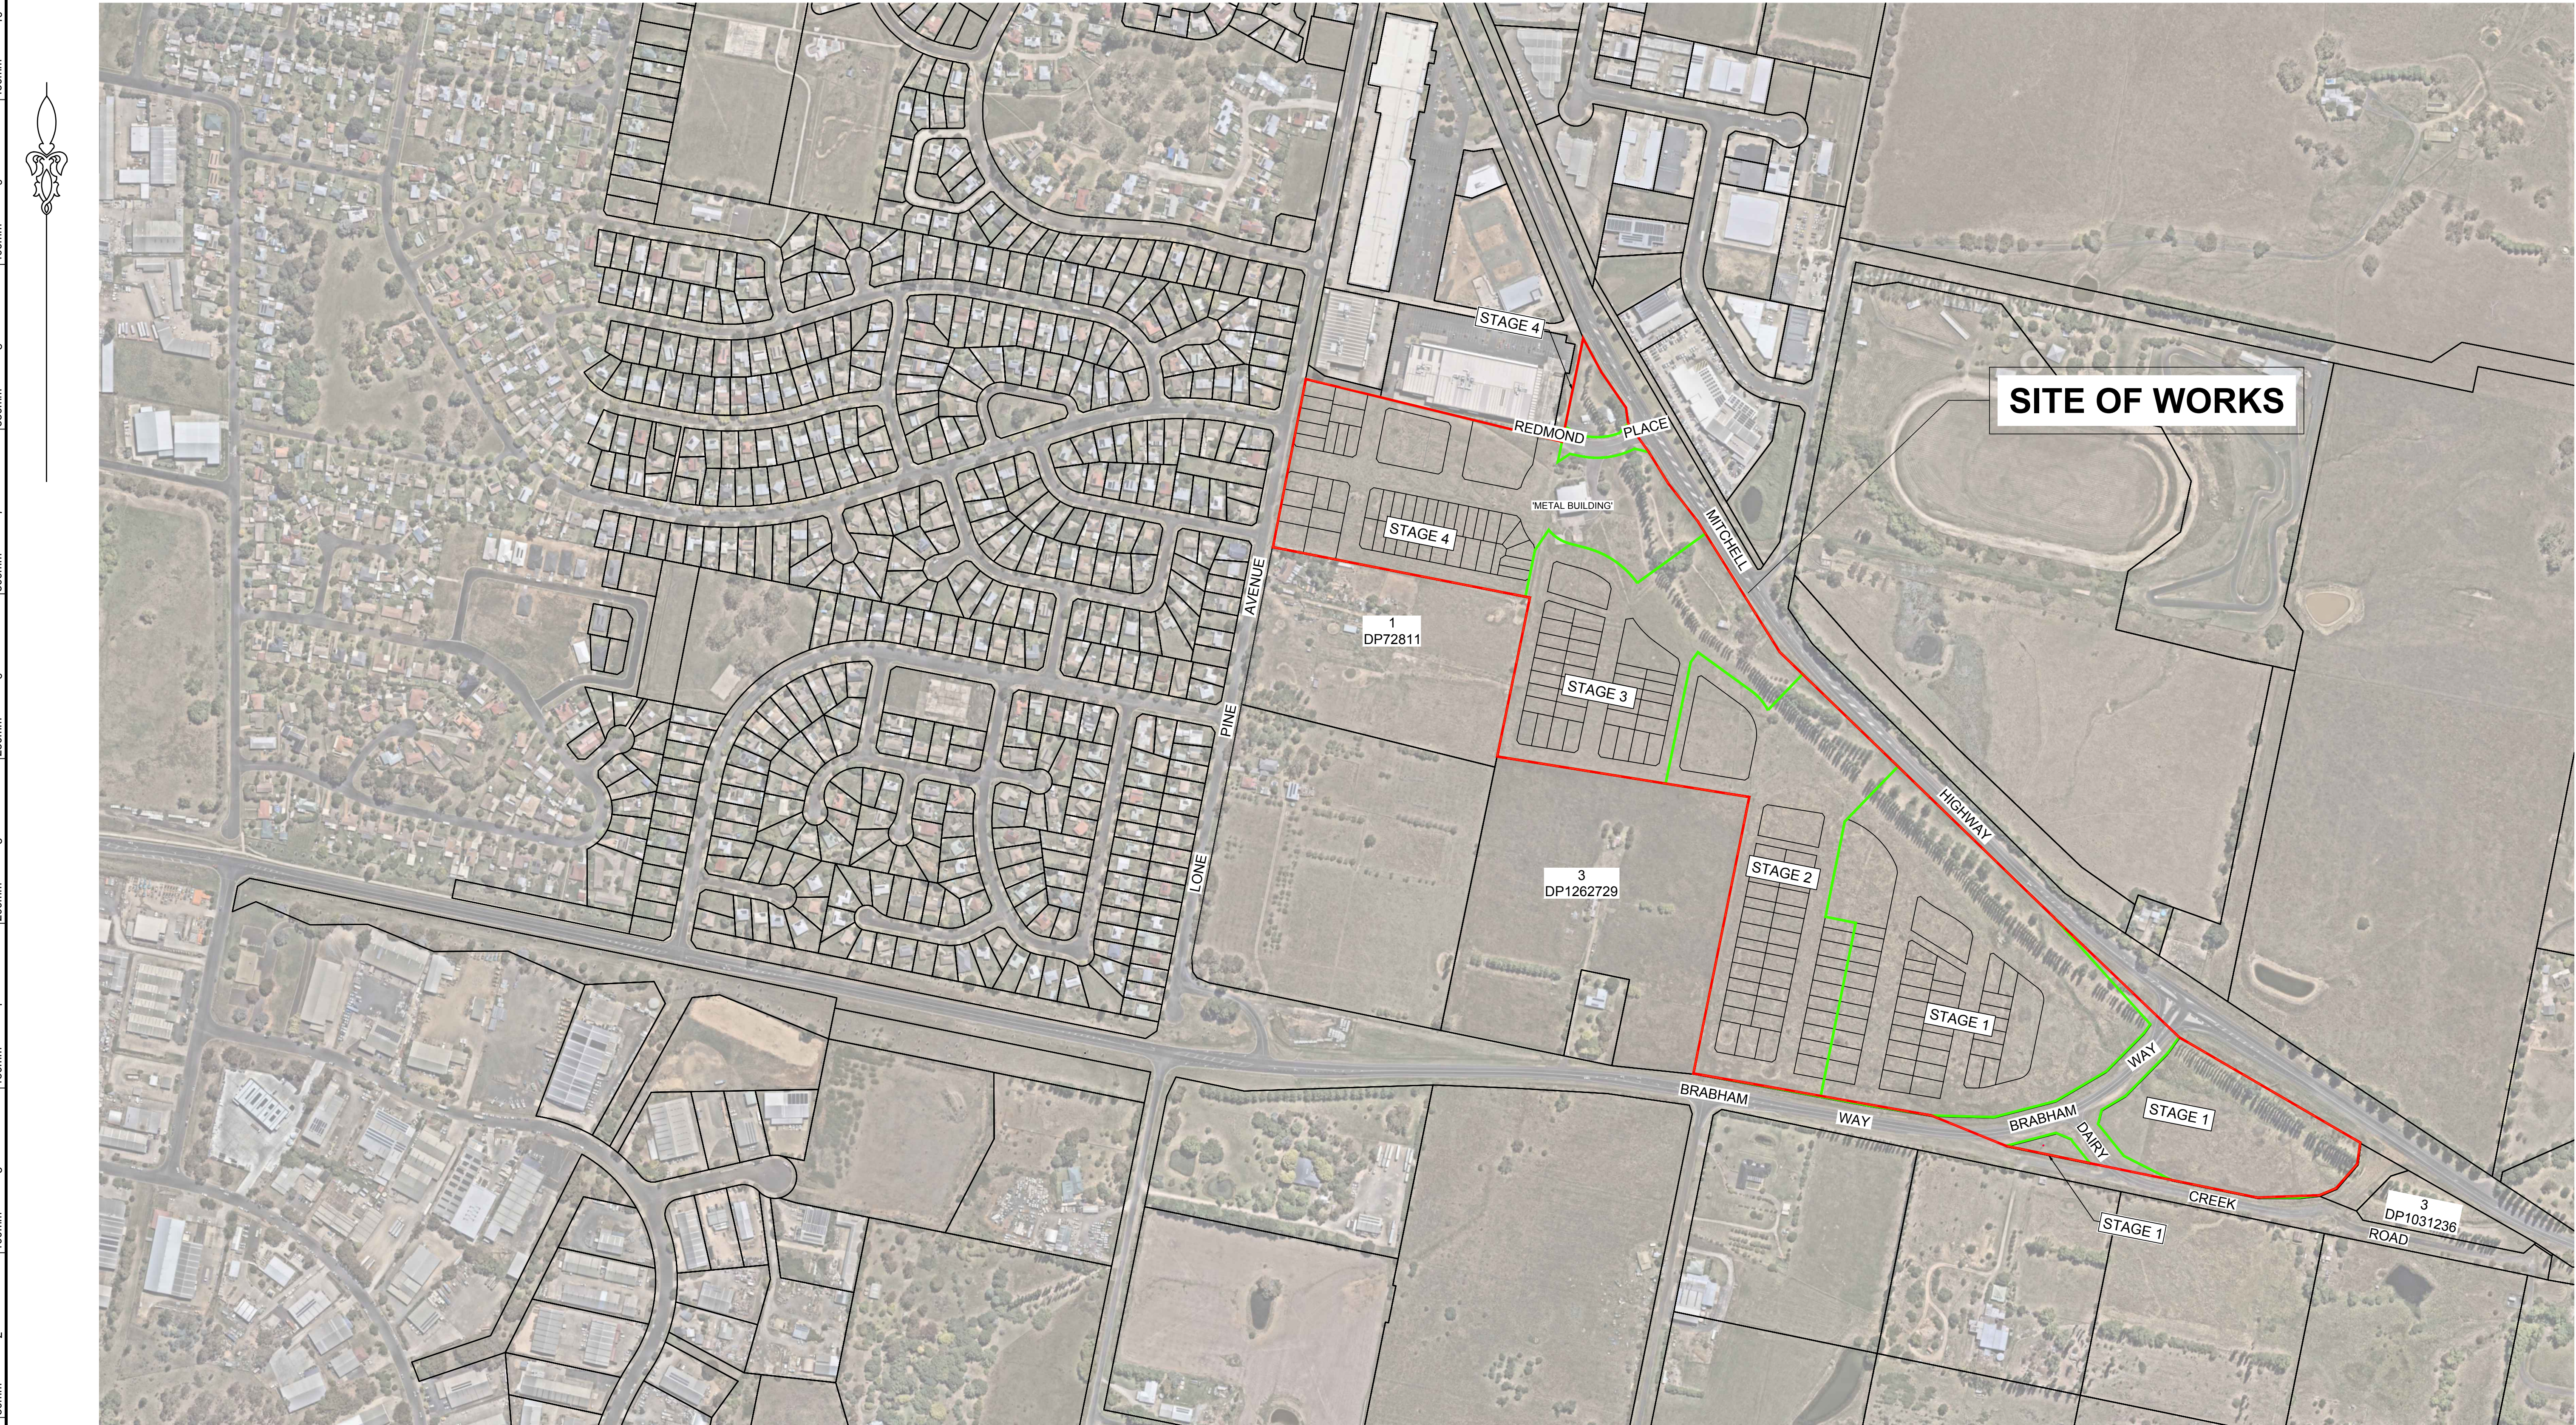

SITE OF WORKS

STAGE 4

REDMOND PLACE

'METAL BUILDING'

STAGE 4

1
DP72811

STAGE 3

3
DP1262729

STAGE 2

STAGE 1

STAGE 1

STAGE 1

3
DP1031236

ROAD

(SOURCE: NEARMAP, FEB 2025)

LOCALITY PLAN

REV.	DATE	AMENDMENT DESCRIPTION	DES.	DRN.
B	16.02.26	UPDATED LOT LAYOUT	N.M.	N.M.
A	14.07.25	ISSUE FOR DEVELOPMENT APPLICATION	N.M.	M.J.



Authorised for issue by:
Signature: _____

Principal:
LANDCOM
L.G.A.
ORANGE CITY COUNCIL
Scale: N.T.S.
Datum: AHD


Project:
PROPOSED SUBDIVISION OF
LOT 6 DP1031236 AND LOT 200 DP1288388
REDMOND PLACE, ORANGE, NSW



Colliers International Engineering & Design NSW PTY LTD
ABN 77 050 209 991 ACN 050 209 991
Suite 701, Level 7, 3 Rider Boulevard, Rhodes, NSW, 2138
PO Box 3220, Rhodes NSW 2138
Tel. 9869-1855
nsw.ed.reception@colliers.com
www.colliers.com.au/ced
www.colliers.com.au


Drawing Title
LOCALITY PLAN
CED Ref: 568-23
Drawing Ref: 24-1057C-SW-ST1-001
Revision B

DEVELOPMENT APPLICATION

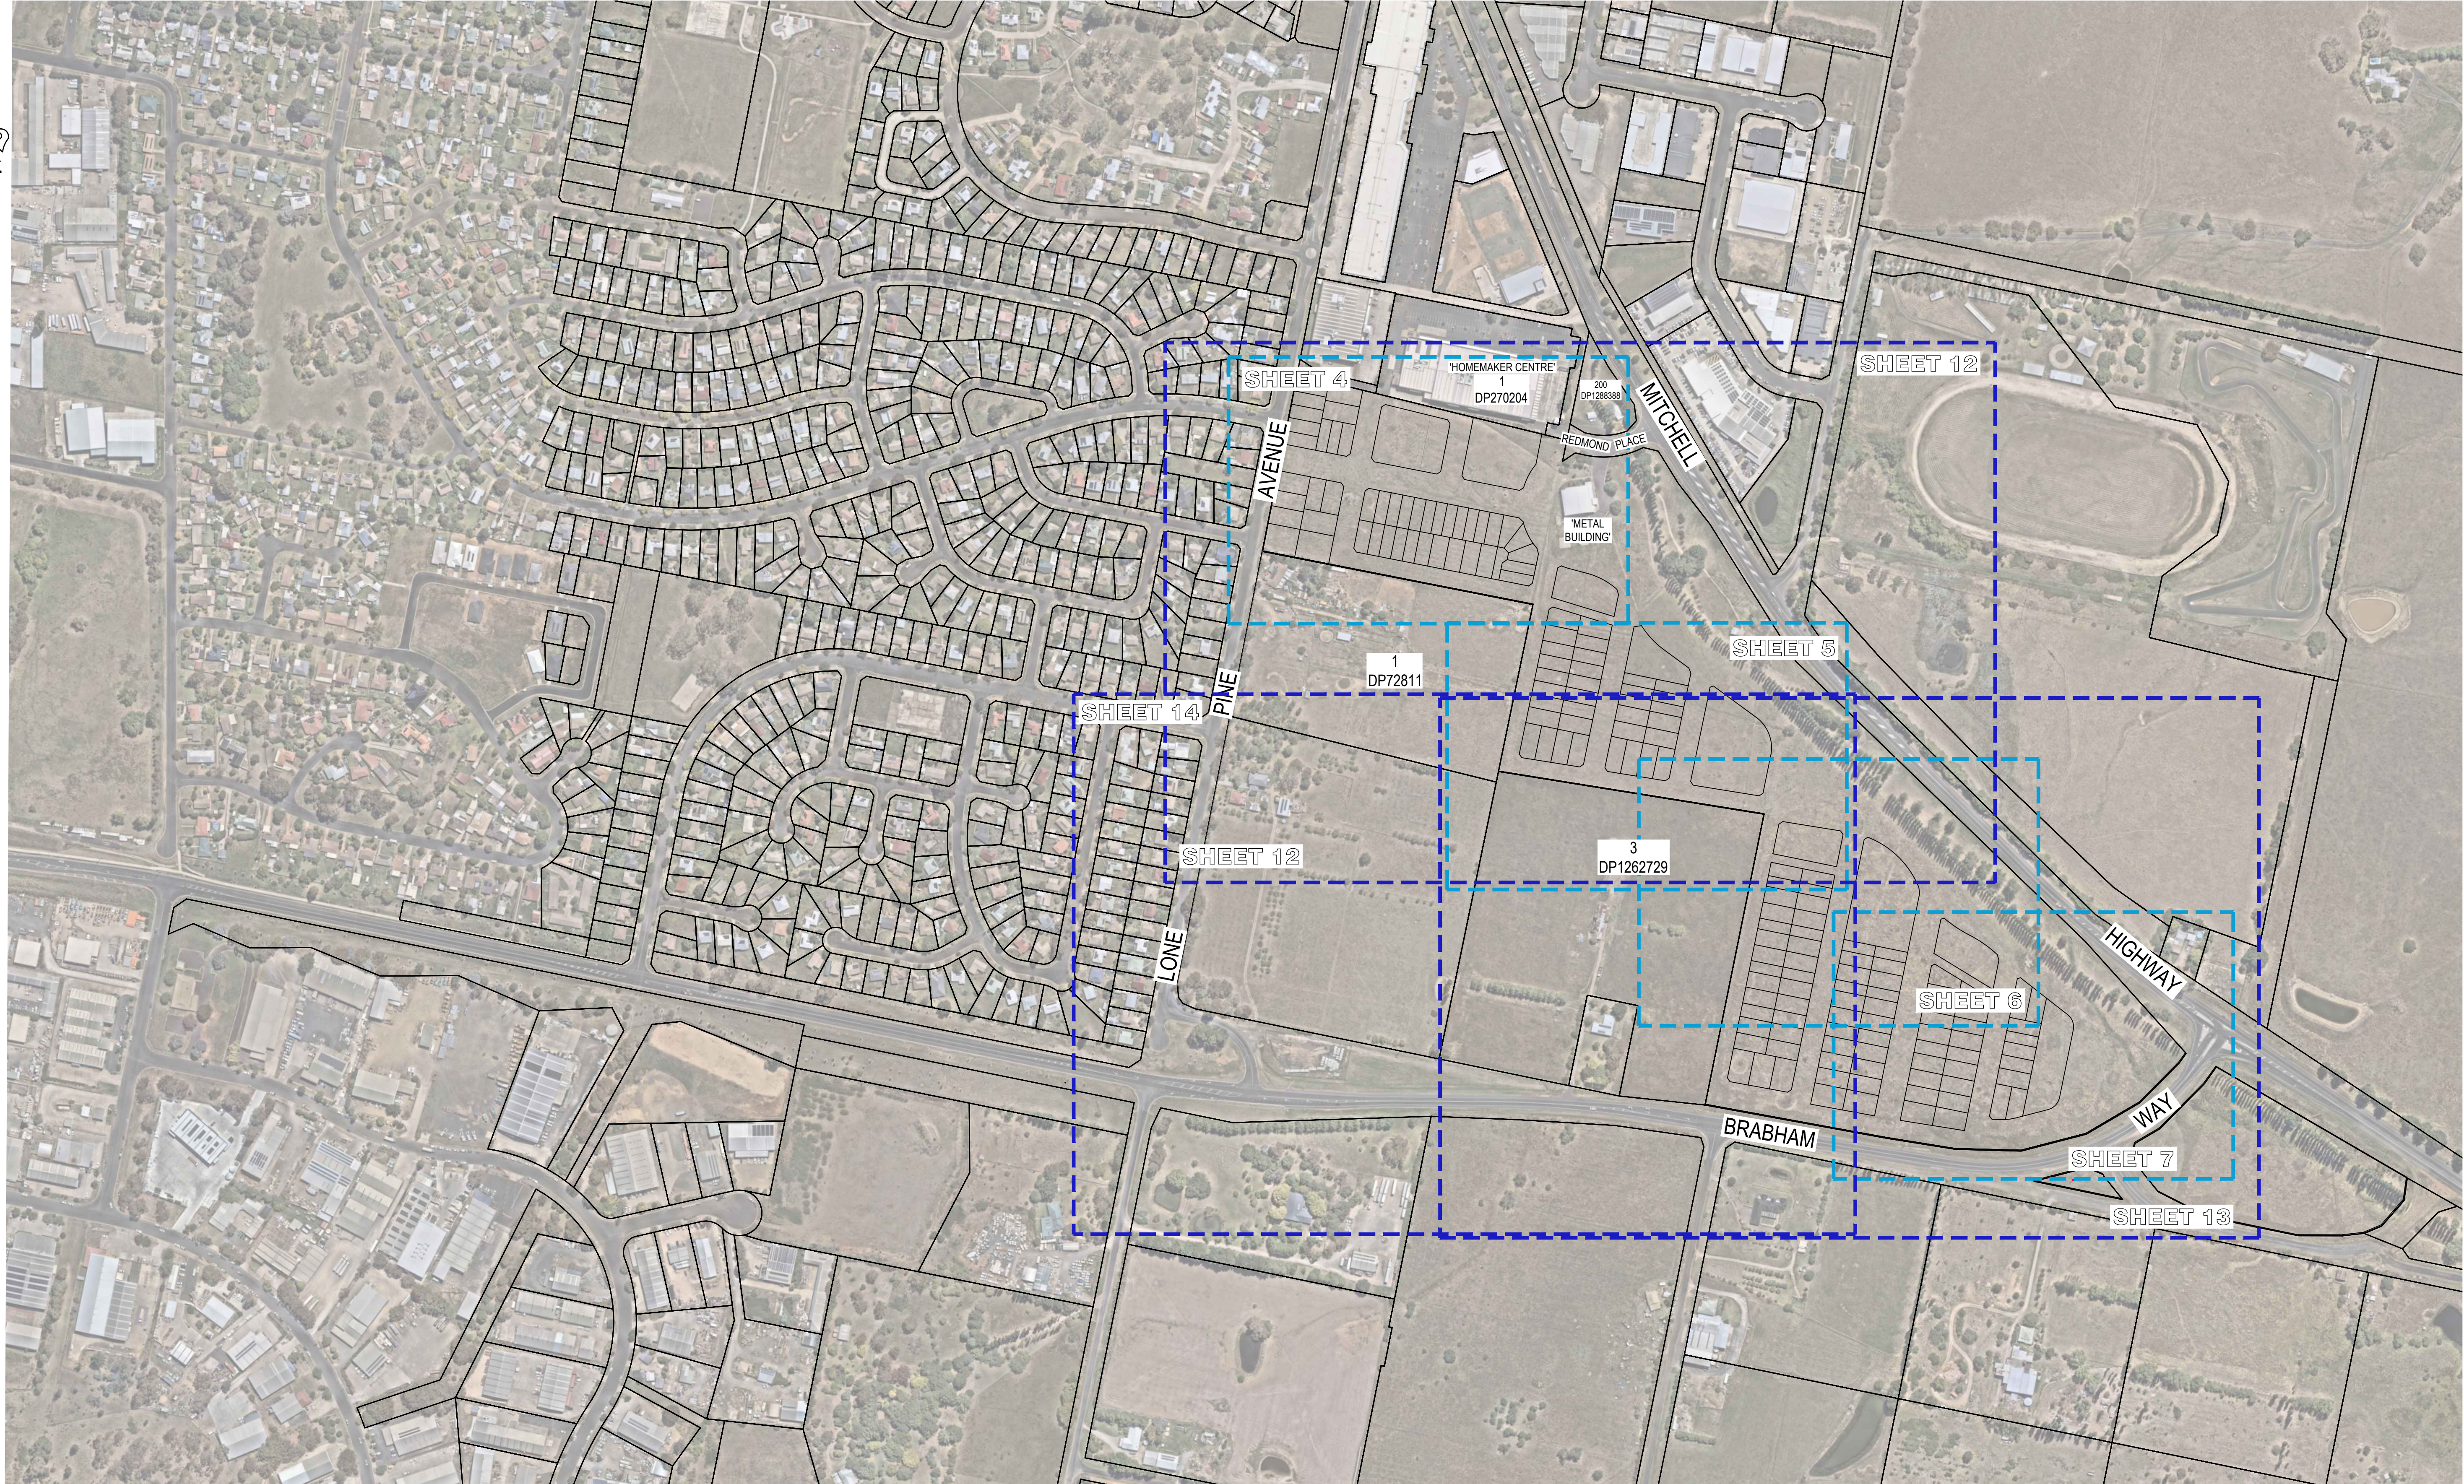


KEY DESIGN PLAN

SCALE 1:3000

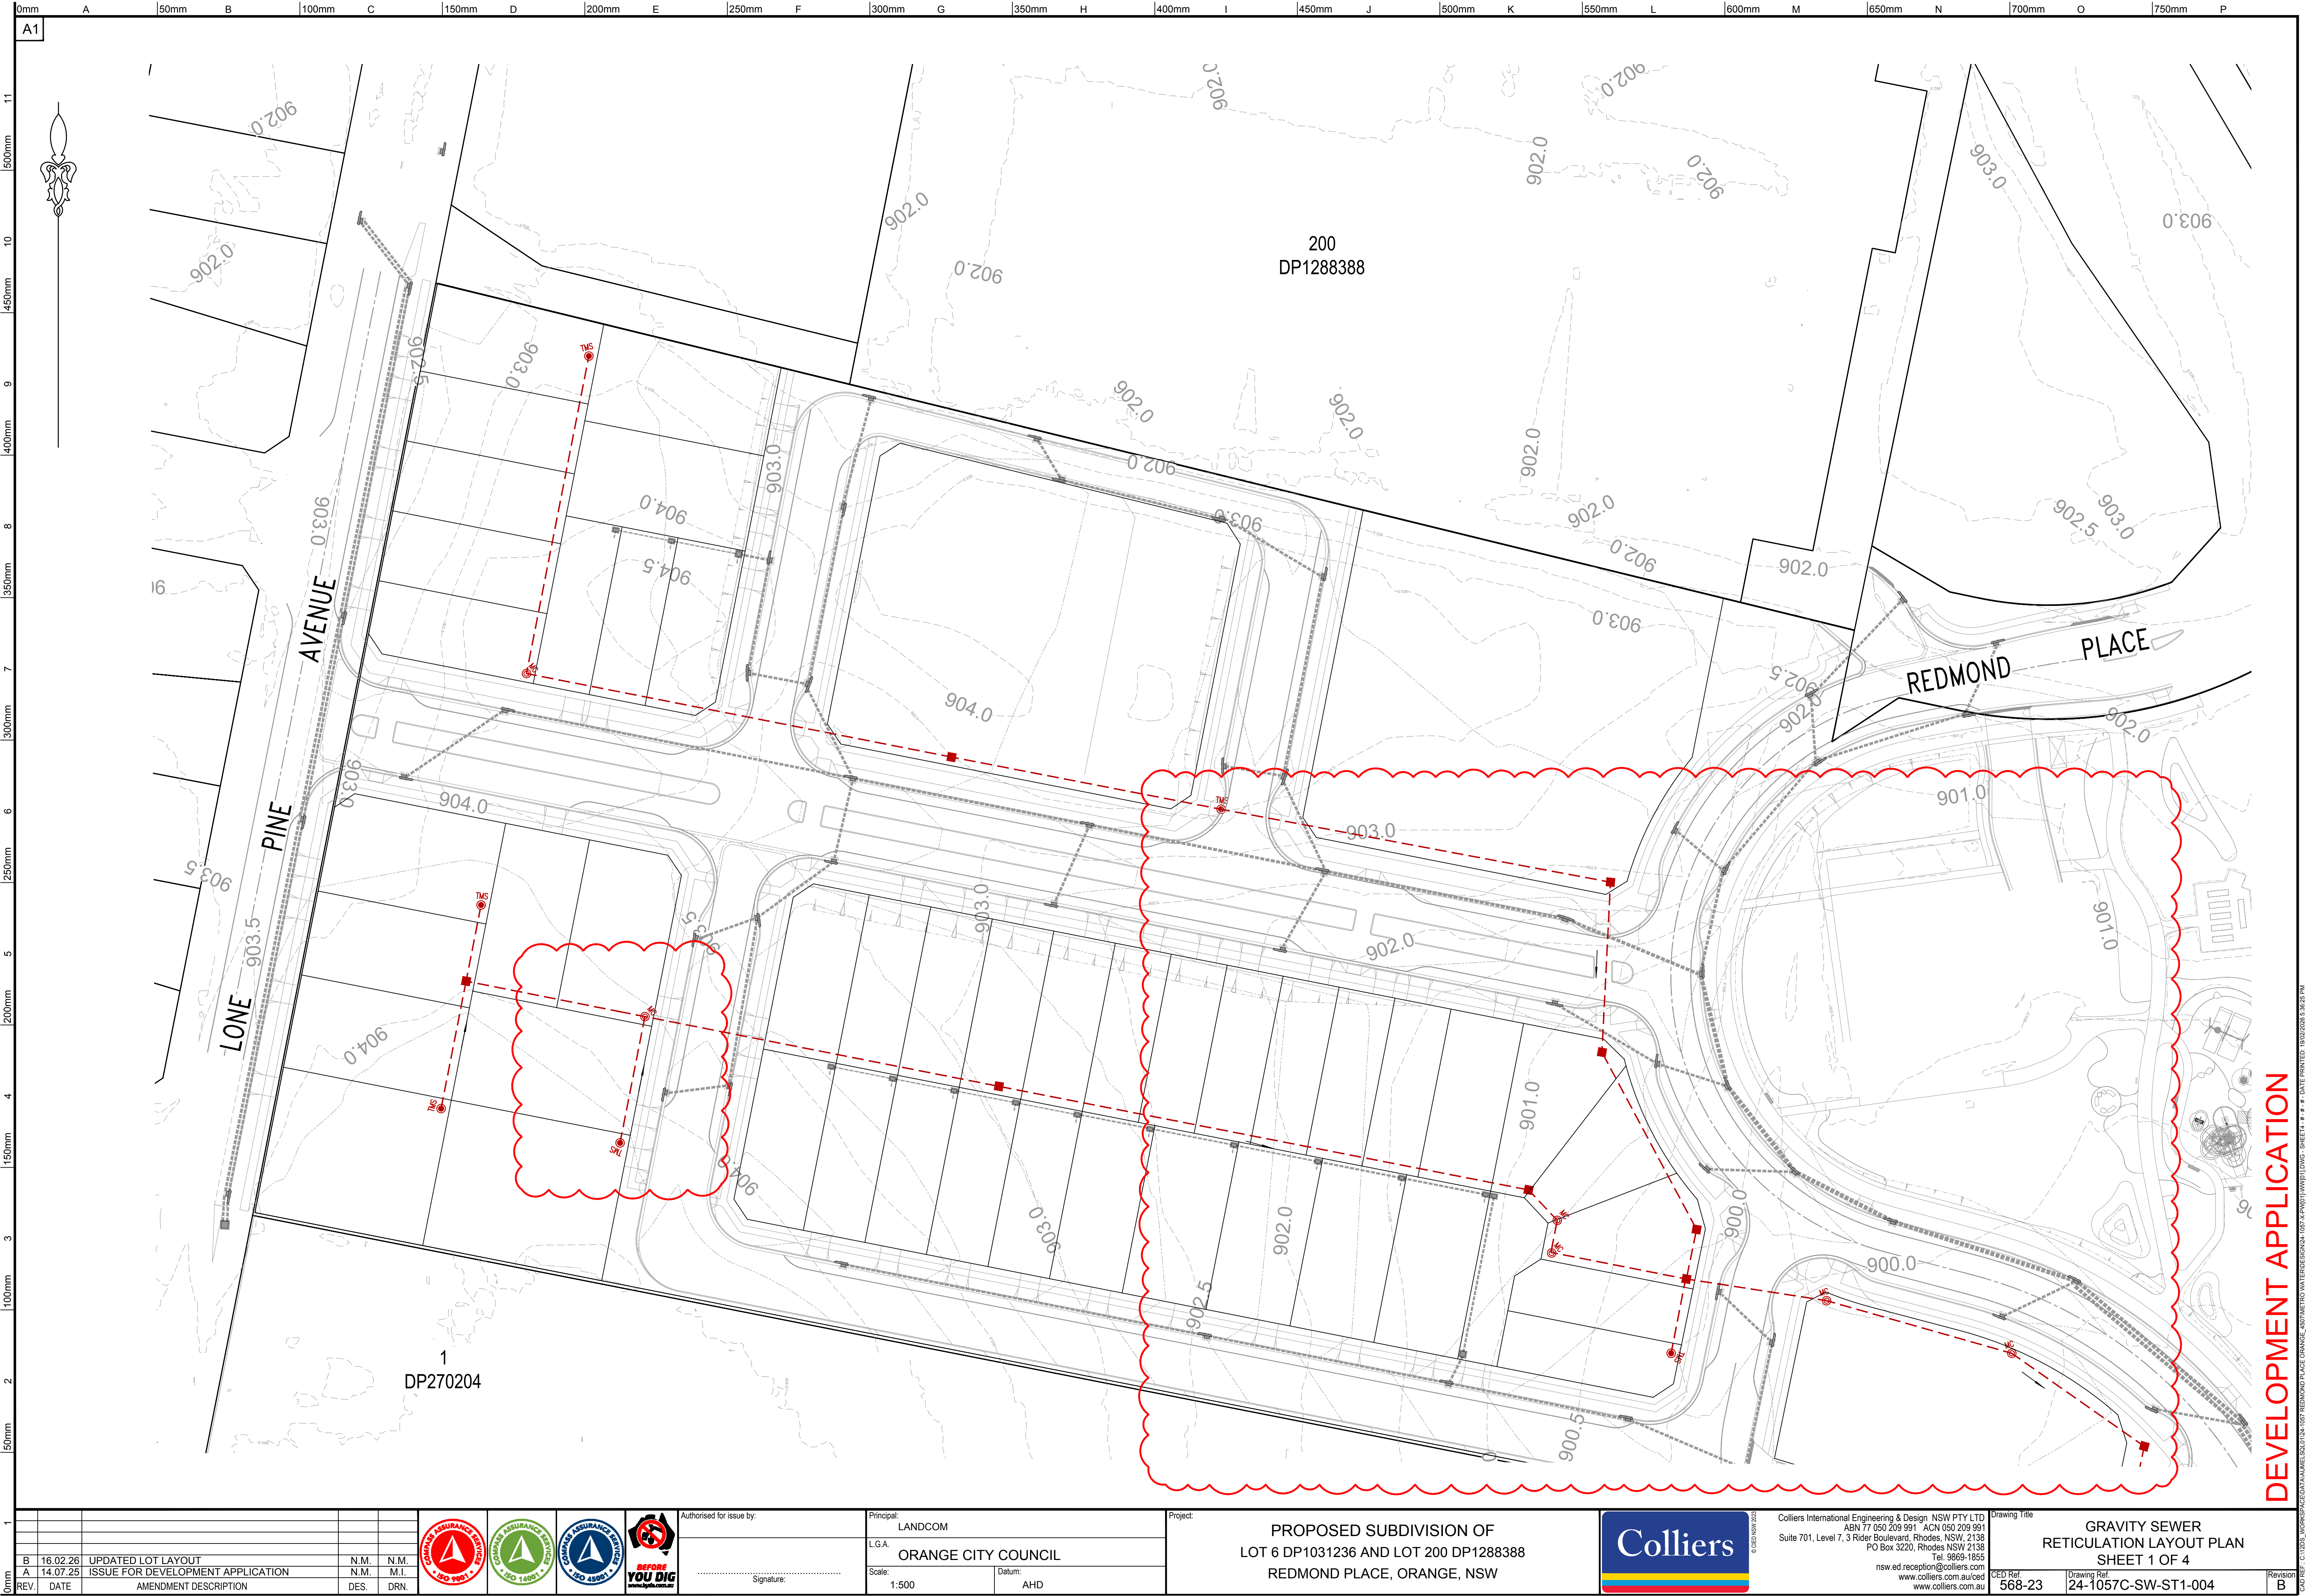

DEVELOPMENT APPLICATION

<table><tr><td>1</td><td></td><td></td><td></td></tr><tr><td>2</td><td></td><td></td><td></td></tr><tr><td>3</td><td></td><td></td><td></td></tr><tr><td>4</td><td></td><td></td><td></td></tr><tr><td>5</td><td></td><td></td><td></td></tr><tr><td>6</td><td></td><td></td><td></td></tr><tr><td>7</td><td></td><td></td><td></td></tr><tr><td>8</td><td></td><td></td><td></td></tr><tr><td>9</td><td></td><td></td><td></td></tr><tr><td>10</td><td></td><td></td><td></td></tr><tr><td>11</td><td></td><td></td><td></td></tr></table>				1				2				3				4				5				6				7				8				9				10				11				<table><tr><td>0mm</td><td>50mm</td><td>100mm</td><td>150mm</td><td>200mm</td><td>250mm</td><td>300mm</td><td>350mm</td><td>400mm</td><td>450mm</td><td>500mm</td><td>550mm</td><td>600mm</td><td>650mm</td><td>700mm</td><td>750mm</td></tr><tr><td>A</td><td>B</td><td>C</td><td>D</td><td>E</td><td>F</td><td>G</td><td>H</td><td>I</td><td>J</td><td>K</td><td>L</td><td>M</td><td>N</td><td>O</td><td>P</td></tr></table>				0mm	50mm	100mm	150mm	200mm	250mm	300mm	350mm	400mm	450mm	500mm	550mm	600mm	650mm	700mm	750mm	A	B	C	D	E	F	G	H	I	J	K	L	M	N	O	P
1	
2	
3	
4	
5	
6	
7	
8	
9	
10	
11	
0mm	50mm	100mm	150mm	200mm	250mm	300mm	350mm	400mm	450mm	500mm	550mm	600mm	650mm	700mm	750mm	
A	B	C	D	E	F	G	H	I	J	K	L	M	N	O	P	
<table><tr><td>1</td><td>16.02.26</td><td>UPDATED LOT LAYOUT</td><td>N.M.</td><td>N.M.</td></tr><tr><td>2</td><td>14.07.25</td><td>ISSUE FOR DEVELOPMENT APPLICATION</td><td>N.M.</td><td>M.J.</td></tr><tr><td>REV.</td><td>DATE</td><td>AMENDMENT DESCRIPTION</td><td>DES.</td><td>DRN.</td></tr></table>				1	16.02.26	UPDATED LOT LAYOUT	N.M.	N.M.	2	14.07.25	ISSUE FOR DEVELOPMENT APPLICATION	N.M.	M.J.	REV.	DATE	AMENDMENT DESCRIPTION	DES.	DRN.	<table><tr><td></td><td></td><td></td><td></td><td></td></tr><tr><td colspan="5">Authorised for issue by:</td></tr><tr><td colspan="5">Principal: LANDCOM</td></tr><tr><td colspan="5">L.G.A. ORANGE CITY COUNCIL</td></tr><tr><td colspan="2">Scale: 1:500</td><td colspan="3">Datum: AHD</td></tr></table>									Authorised for issue by:					Principal: LANDCOM					L.G.A. ORANGE CITY COUNCIL					Scale: 1:500		Datum: AHD			<table><tr><td colspan="2">Project:</td><td colspan="2">Proposed Subdivision of Lot 6 DP1031236 and Lot 200 DP1288388, Redmond Place, Orange, NSW</td></tr><tr><td colspan="2"></td><td colspan="2"></td></tr></table>				Project:		Proposed Subdivision of Lot 6 DP1031236 and Lot 200 DP1288388, Redmond Place, Orange, NSW						<table><tr><td colspan="2">Colliers International Engineering & Design NSW PTY LTD ABN 77 050 209 991 ACN 050 209 991 Suite 701, Level 7, 3 Rider Boulevard, Rhodes, NSW, 2138 PO Box 3220, Rhodes NSW 2138 Tel. 9869-1855 nsw.ed.reception@colliers.com www.colliers.com.au/ced www.colliers.com.au</td><td colspan="2">Drawing Title: GRAVITY SEWER RETICULATION LAYOUT PLAN SHEET 1 OF 4</td></tr><tr><td colspan="2">CED Ref: 568-23</td><td colspan="2">Revision B</td></tr></table>				Colliers International Engineering & Design NSW PTY LTD ABN 77 050 209 991 ACN 050 209 991 Suite 701, Level 7, 3 Rider Boulevard, Rhodes, NSW, 2138 PO Box 3220, Rhodes NSW 2138 Tel. 9869-1855 nsw.ed.reception@colliers.com www.colliers.com.au/ced www.colliers.com.au		Drawing Title: GRAVITY SEWER RETICULATION LAYOUT PLAN SHEET 1 OF 4		CED Ref: 568-23		Revision B													
1	16.02.26	UPDATED LOT LAYOUT	N.M.	N.M.	
2	14.07.25	ISSUE FOR DEVELOPMENT APPLICATION	N.M.	M.J.	
REV.	DATE	AMENDMENT DESCRIPTION	DES.	DRN.	
Authorised for issue by:	
Principal: LANDCOM	
L.G.A. ORANGE CITY COUNCIL	
Scale: 1:500		Datum: AHD	
Project:		Proposed Subdivision of Lot 6 DP1031236 and Lot 200 DP1288388, Redmond Place, Orange, NSW	
Colliers International Engineering & Design NSW PTY LTD ABN 77 050 209 991 ACN 050 209 991 Suite 701, Level 7, 3 Rider Boulevard, Rhodes, NSW, 2138 PO Box 3220, Rhodes NSW 2138 Tel. 9869-1855 nsw.ed.reception@colliers.com www.colliers.com.au/ced www.colliers.com.au		Drawing Title: GRAVITY SEWER RETICULATION LAYOUT PLAN SHEET 1 OF 4	
CED Ref: 568-23		Revision B	

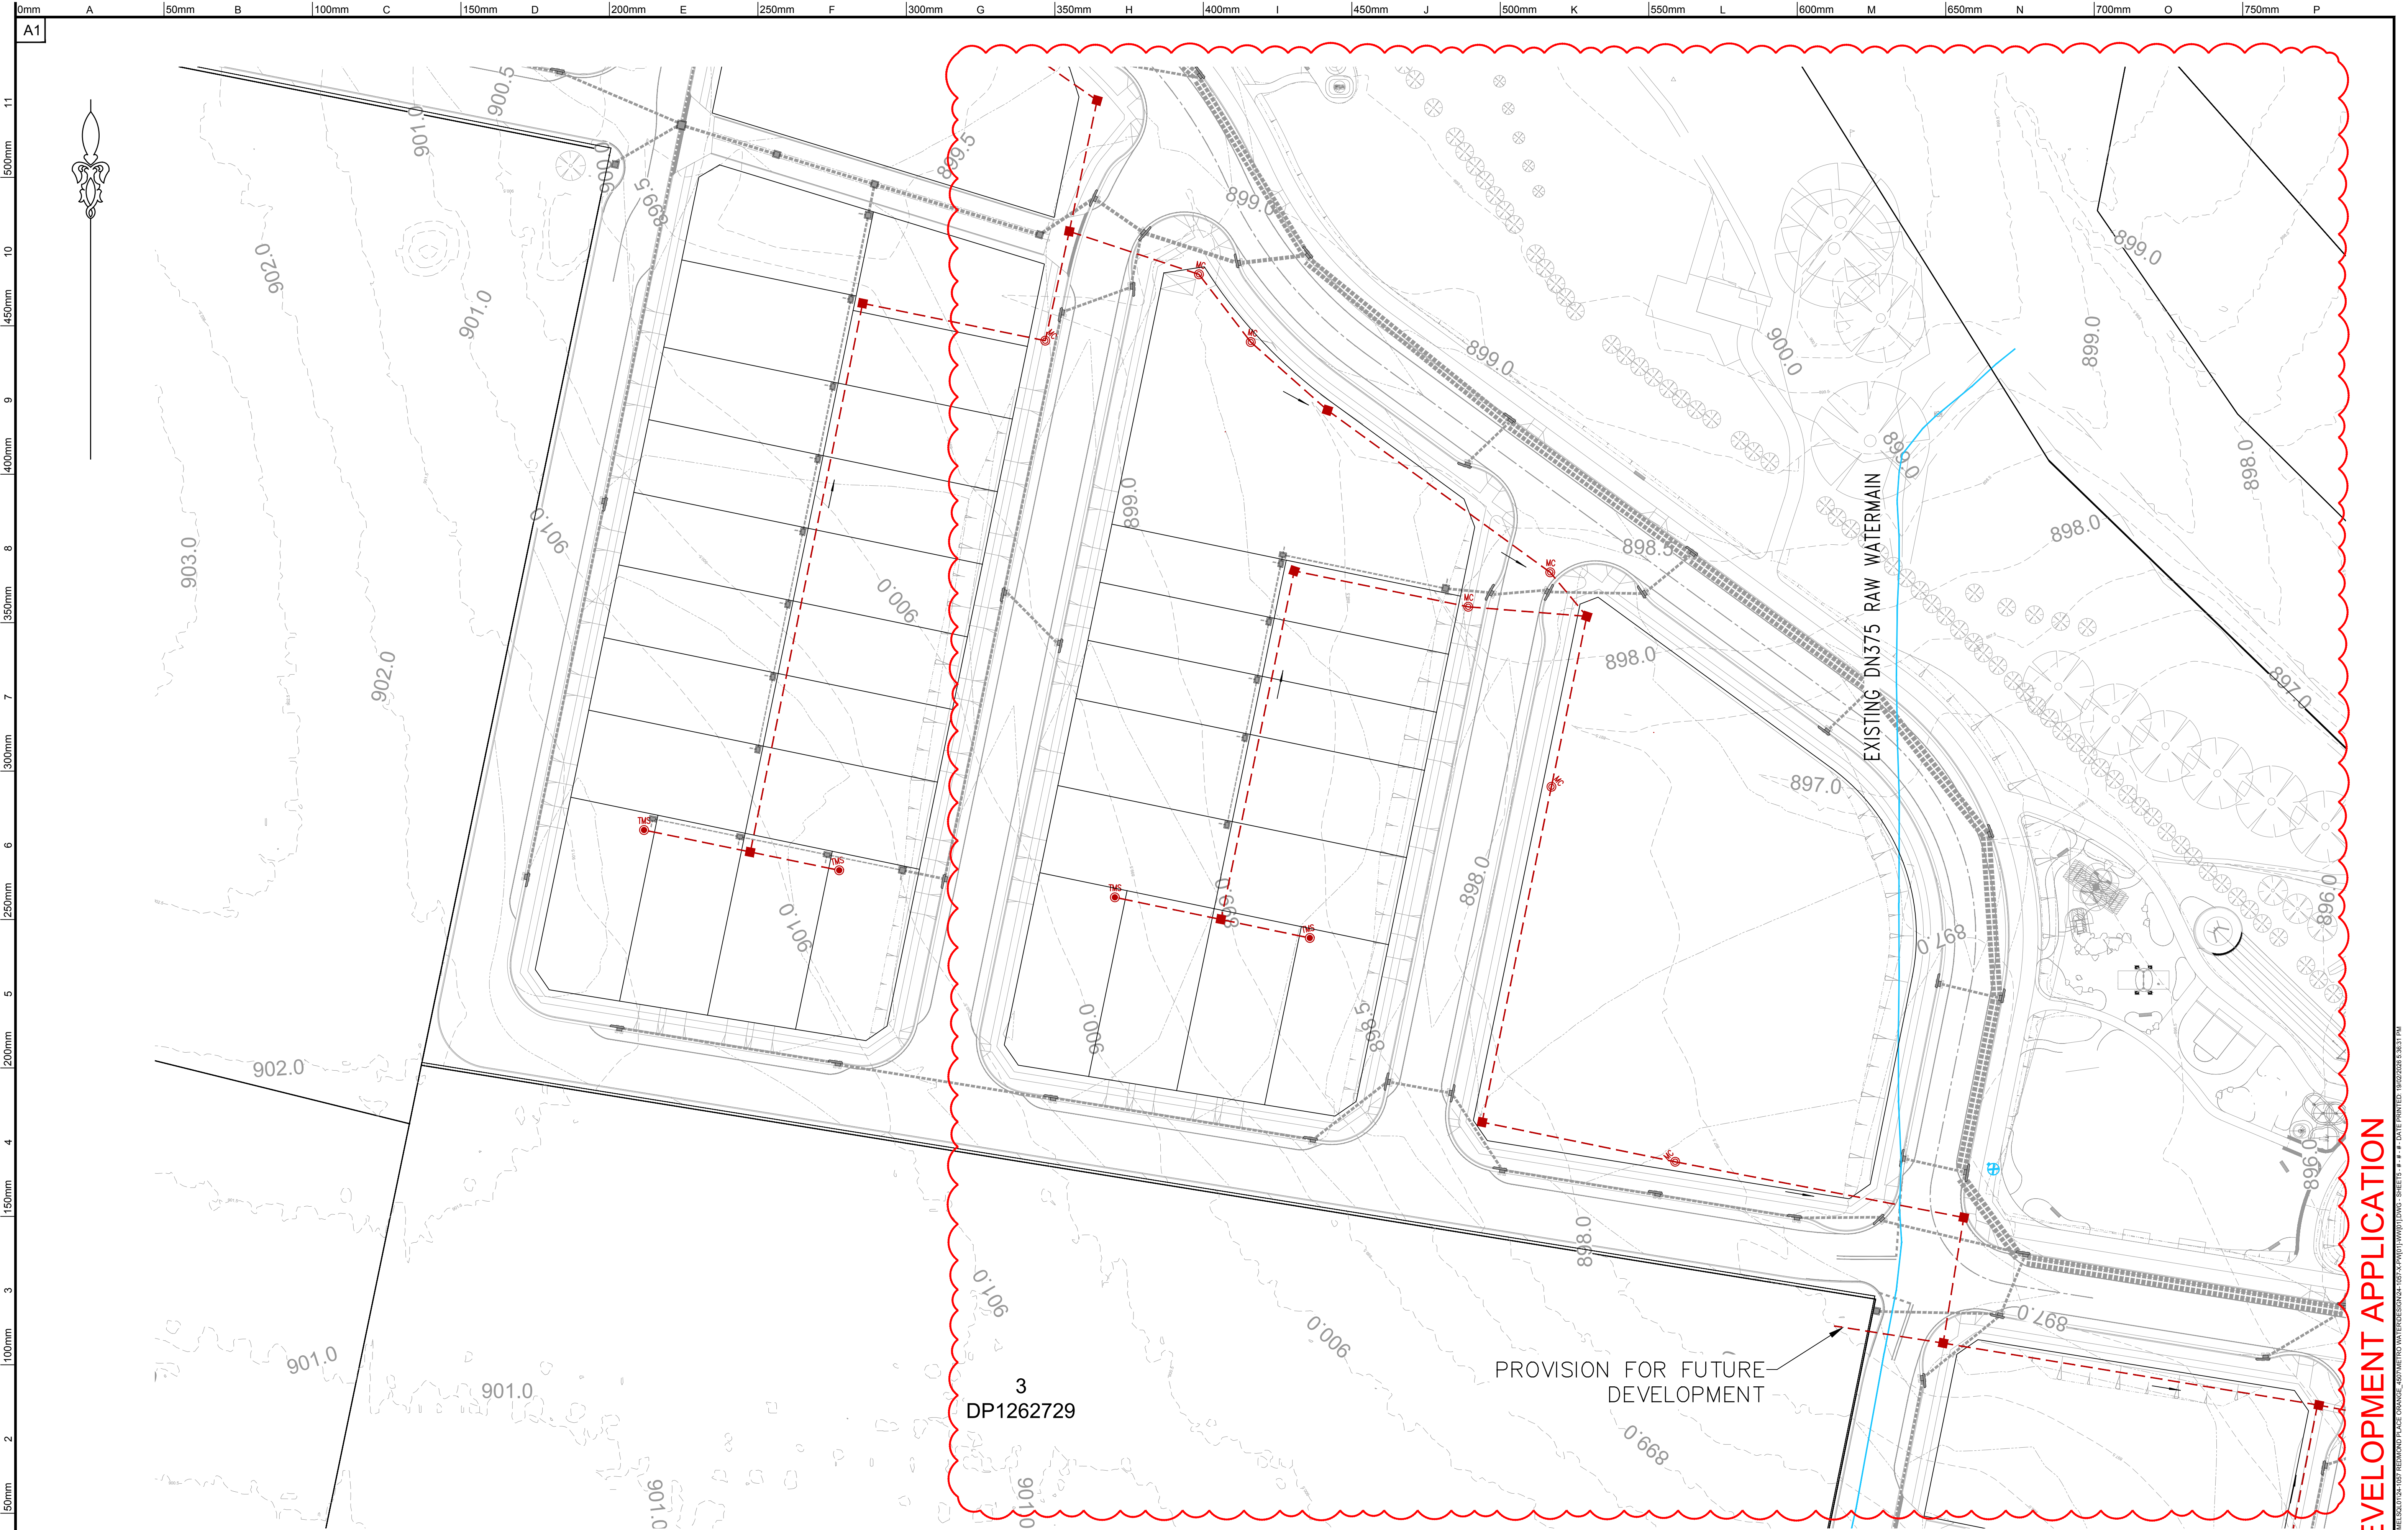

DEVELOPMENT APPLICATION

REV.	DATE	AMENDMENT DESCRIPTION	DES.	DRN.
B	16.02.26	UPDATED LOT LAYOUT	N.M.	N.M.
A	14.07.25	ISSUE FOR DEVELOPMENT APPLICATION	N.M.	M.J.



Authorised for issue by:
Signature: _____

Principal:
LANDCOM
L.G.A.
ORANGE CITY COUNCIL
Scale: 1:500
Datum: AHD


Project:
PROPOSED SUBDIVISION OF
LOT 6 DP1031236 AND LOT 200 DP1288388
REDMOND PLACE, ORANGE, NSW



Colliers International Engineering & Design NSW PTY LTD
ABN 77 050 209 991 ACN 050 209 991
Suite 701, Level 7, 3 Rider Boulevard, Rhodes, NSW, 2138
PO Box 3220, Rhodes NSW 2138
Tel. 9869-1855
nsw.ed.reception@colliers.com
www.colliers.com.au/ced
www.colliers.com.au


Drawing Title
GRAVITY SEWER
RETICULATION LAYOUT PLAN
SHEET 2 OF 4
CED Ref: 568-23
Drawing Ref: 24-1057C-SW-ST1-005
Revision B

CAD REF: C:\WORKS\PROJECTS\24-1057C-SW-ST1-005\24-1057C-SW-ST1-005.dwg SHEET 2 OF 4 DATE PRINTED: 18/02/2026 3:30:31 PM

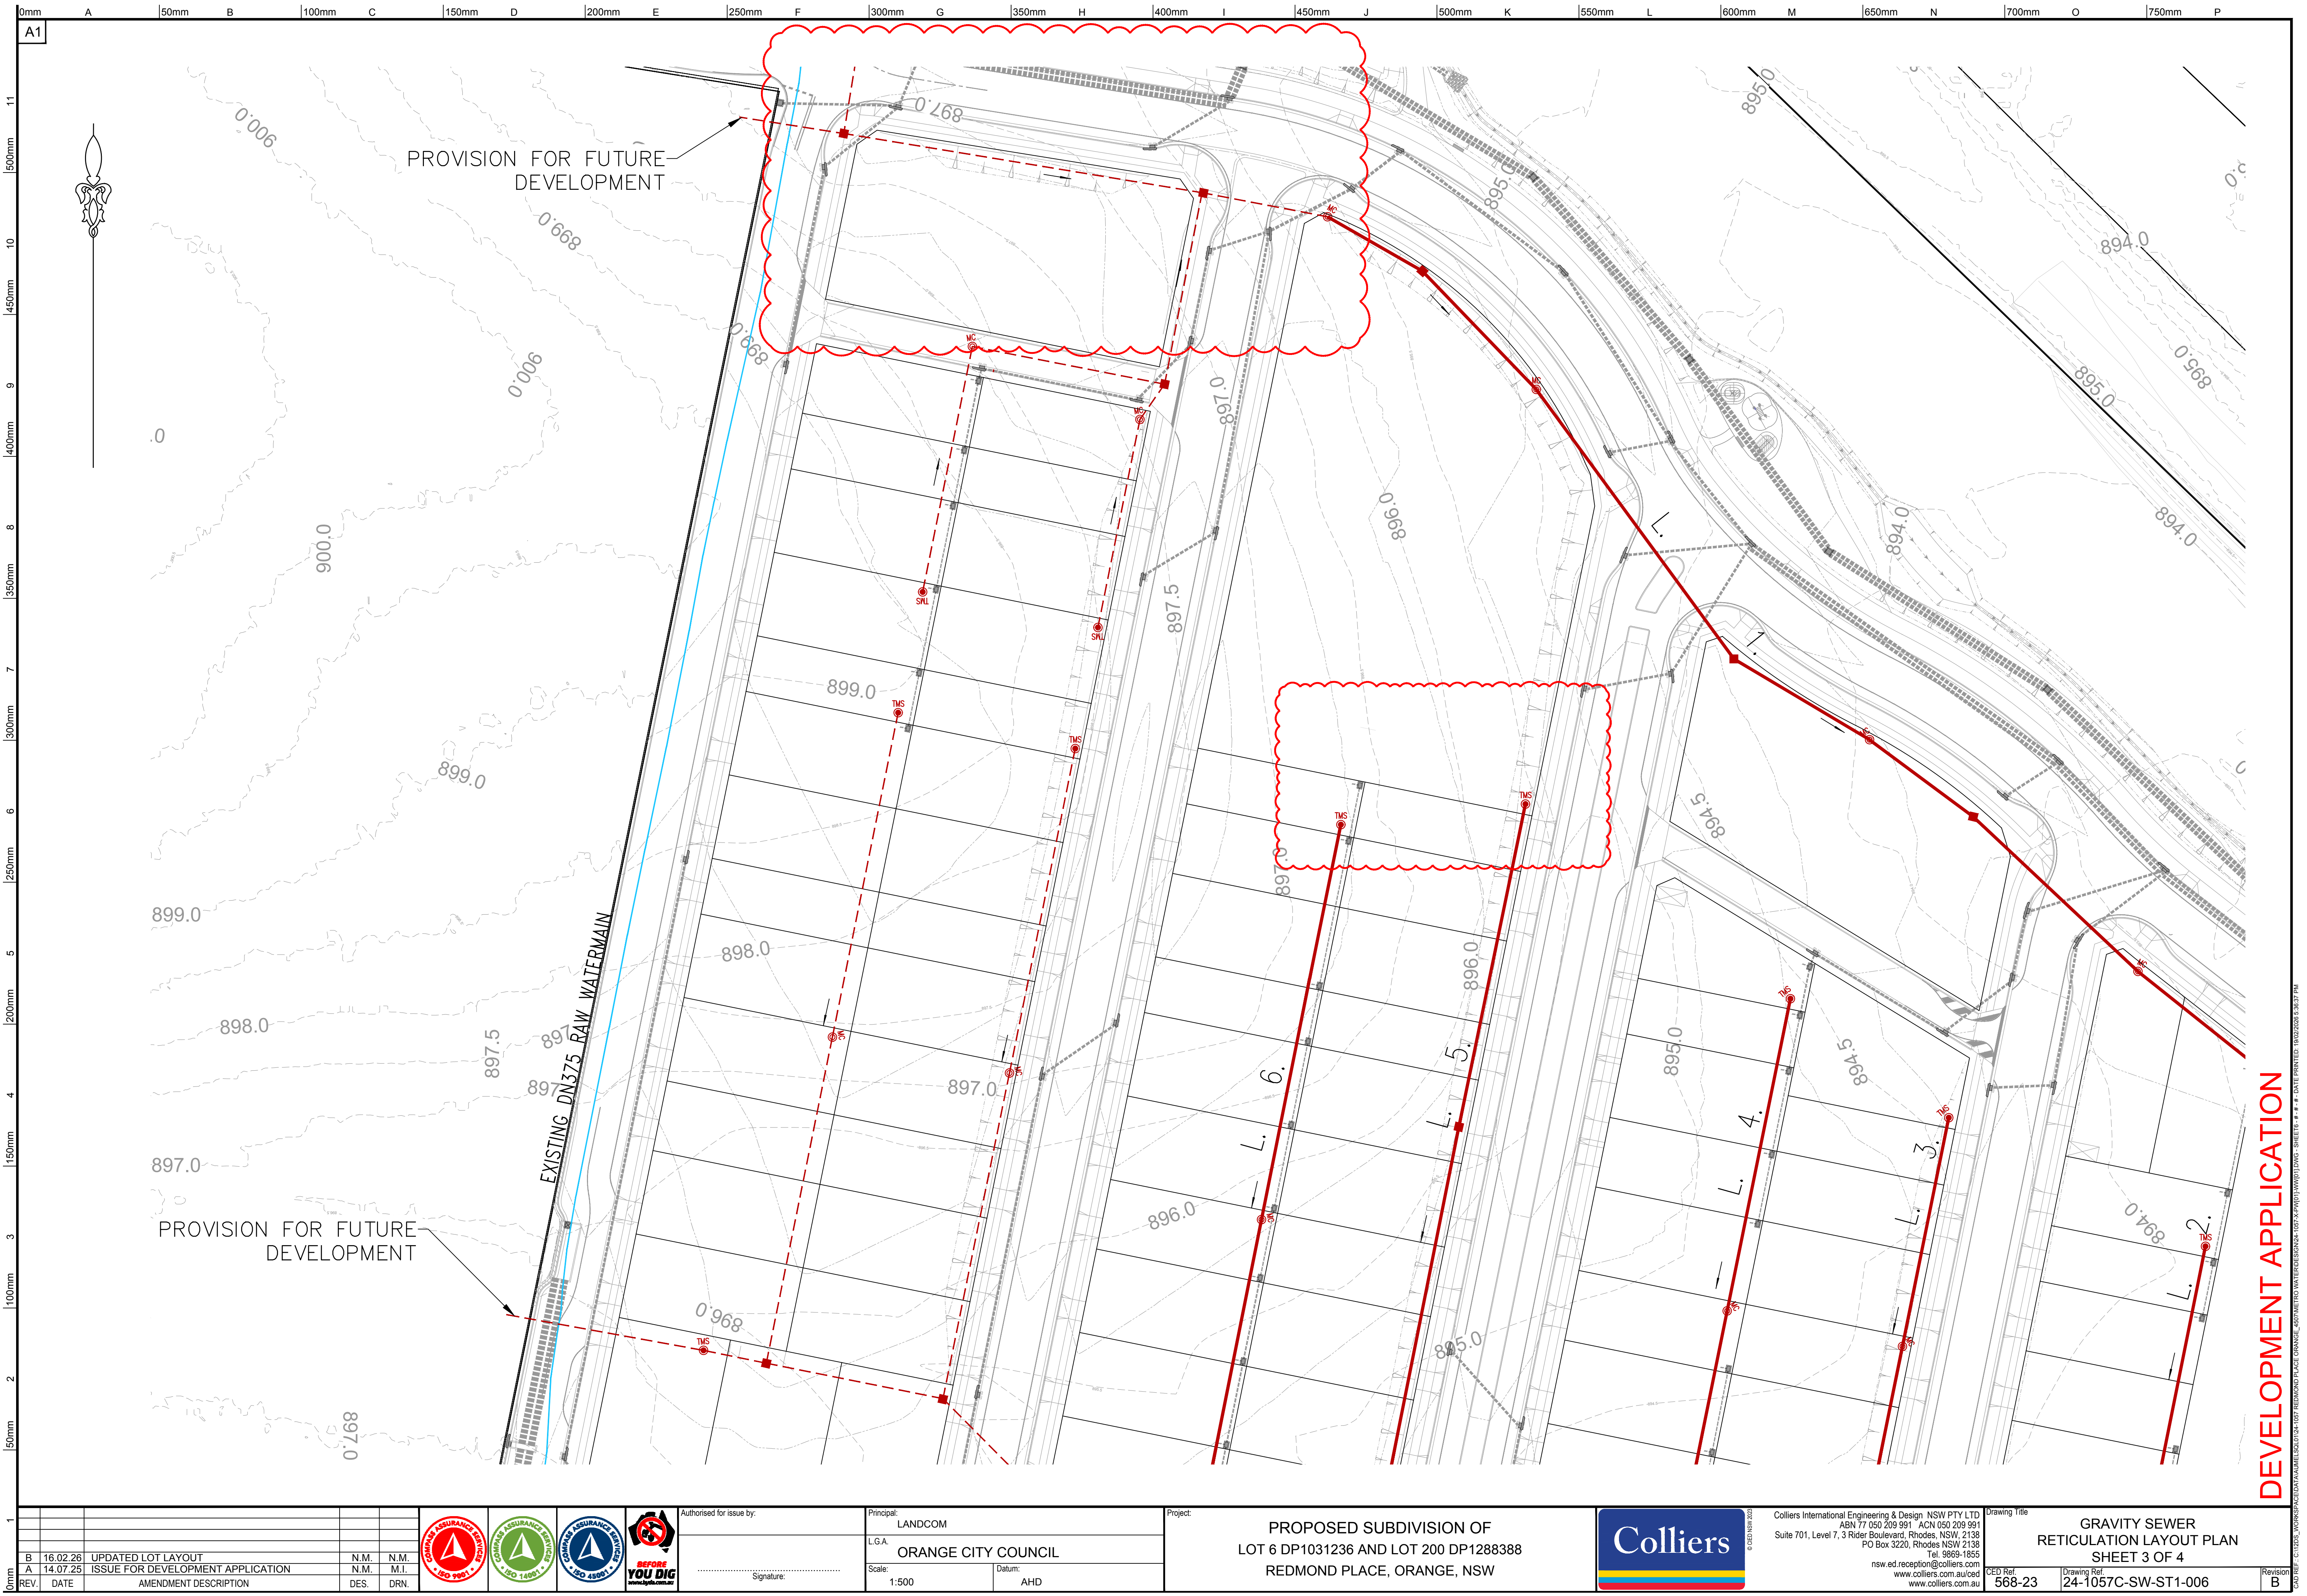

DEVELOPMENT APPLICATION

<table><tr><td>REV.</td><td>DATE</td><td>AMENDMENT DESCRIPTION</td><td>DES.</td><td>DRN.</td></tr><tr><td>B</td><td>16.02.26</td><td>UPDATED LOT LAYOUT</td><td>N.M.</td><td>N.M.</td></tr><tr><td>A</td><td>14.07.25</td><td>ISSUE FOR DEVELOPMENT APPLICATION</td><td>N.M.</td><td>M.J.</td></tr></table>				REV.	DATE	AMENDMENT DESCRIPTION	DES.	DRN.	B	16.02.26	UPDATED LOT LAYOUT	N.M.	N.M.	A	14.07.25	ISSUE FOR DEVELOPMENT APPLICATION	N.M.	M.J.	<table><tr><td></td><td></td><td></td><td></td><td></td></tr></table>									Authorised for issue by: Signature:				Principal: LANDCOM L.G.A. ORANGE CITY COUNCIL Scale: 1:500 Datum: AHD				Project: PROPOSED SUBDIVISION OF LOT 6 DP1031236 AND LOT 200 DP1288388 REDMOND PLACE, ORANGE, NSW								Colliers International Engineering & Design NSW PTY LTD ABN 77 050 209 991 ACN 050 209 991 Suite 701, Level 7, 3 Rider Boulevard, Rhodes, NSW, 2138 PO Box 3220, Rhodes NSW 2138 Tel. 9869-1855 nsw.ed.reception@colliers.com www.colliers.com.au/ced www.colliers.com.au				Drawing Title GRAVITY SEWER RETICULATION LAYOUT PLAN SHEET 3 OF 4 CED Ref: 568-23 Drawing Ref: 24-1057C-SW-ST1-006 Revision B			
REV.	DATE	AMENDMENT DESCRIPTION	DES.	DRN.	
B	16.02.26	UPDATED LOT LAYOUT	N.M.	N.M.	
A	14.07.25	ISSUE FOR DEVELOPMENT APPLICATION	N.M.	M.J.	

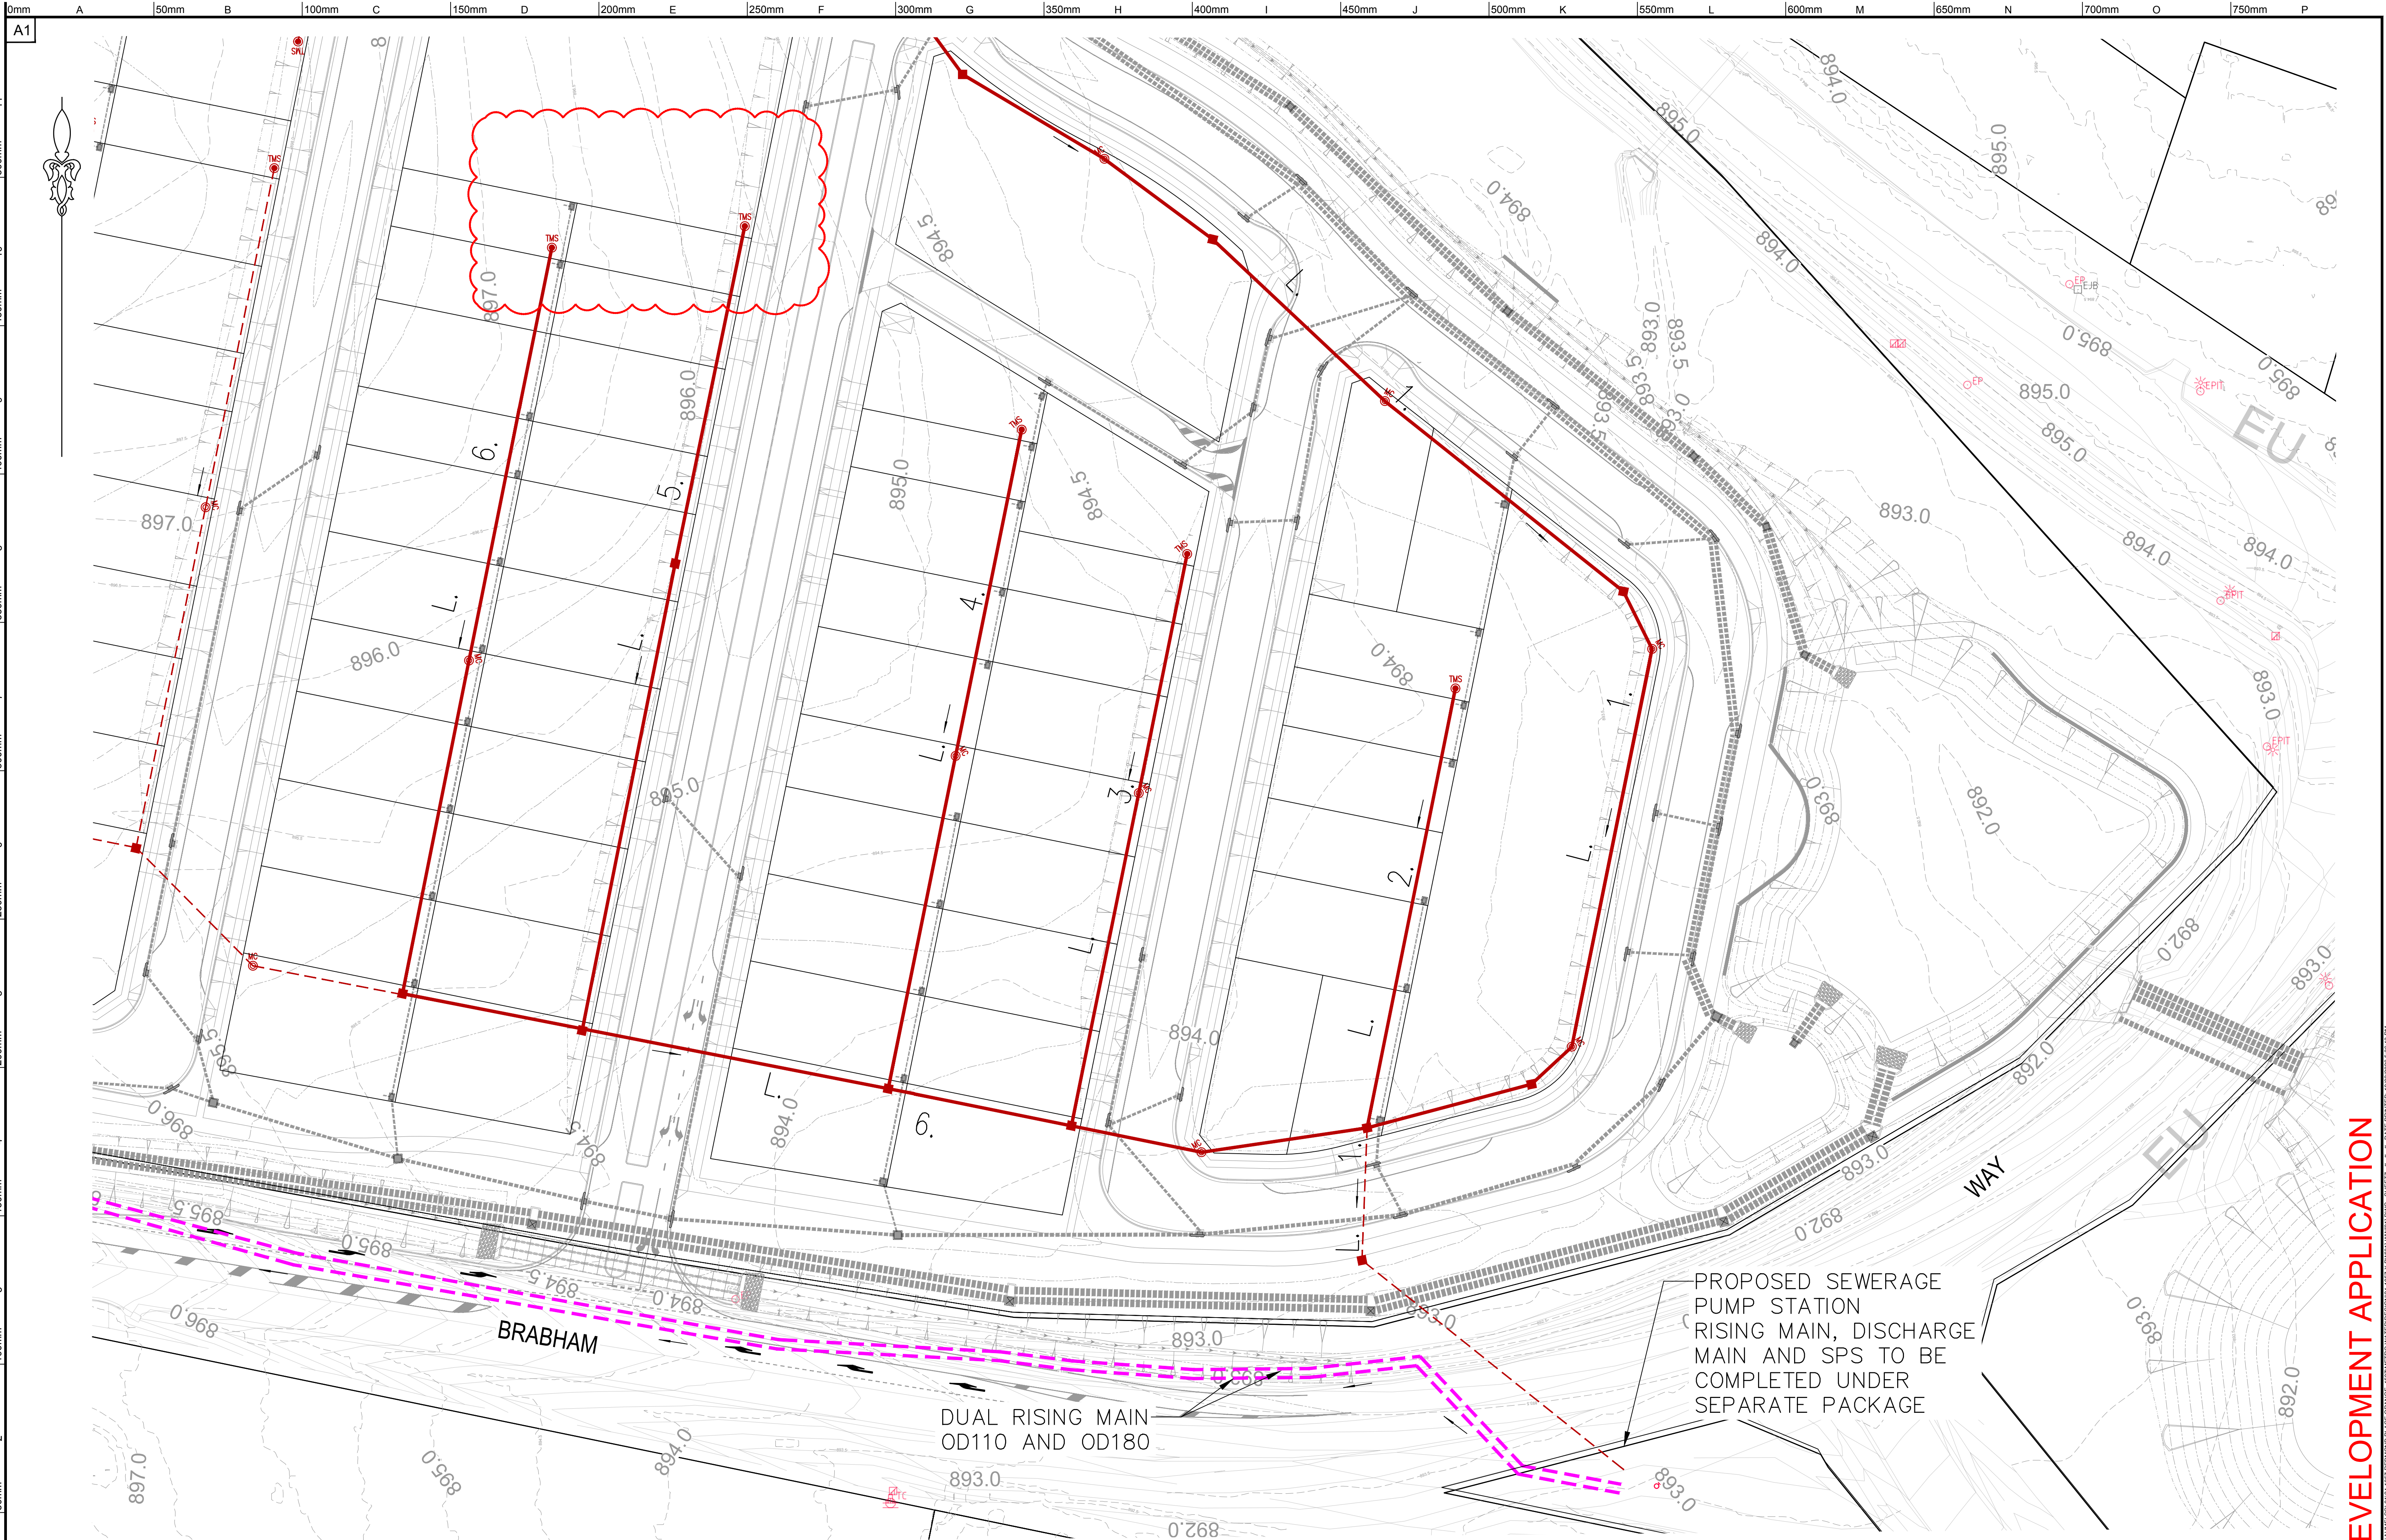

REV.	DATE	AMENDMENT DESCRIPTION	DES.	DRN.
B	16.02.26	UPDATED LOT LAYOUT	N.M.	N.M.
A	14.07.25	ISSUE FOR DEVELOPMENT APPLICATION	N.M.	M.J.



Authorised for issue by:
Signature: _____

Principal:
LANDCOM
L.G.A.
ORANGE CITY COUNCIL
Scale: 1:500
Datum: AHD

Project:
PROPOSED SUBDIVISION OF
LOT 6 DP1031236 AND LOT 200 DP1288388
REDMOND PLACE, ORANGE, NSW




Colliers International Engineering & Design NSW PTY LTD
ABN 77 050 209 991 ACN 050 209 991
Suite 701, Level 7, 3 Rider Boulevard, Rhodes, NSW, 2138
PO Box 3220, Rhodes NSW 2138
Tel. 9869-1855
nsw.ed.reception@colliers.com
www.colliers.com.au/ced
www.colliers.com.au

Drawing Title
GRAVITY SEWER
RETICULATION LAYOUT PLAN
SHEET 4 OF 4
CED Ref: 568-23
Drawing Ref: 24-1057C-SW-ST1-007
Revision B

DEVELOPMENT APPLICATION




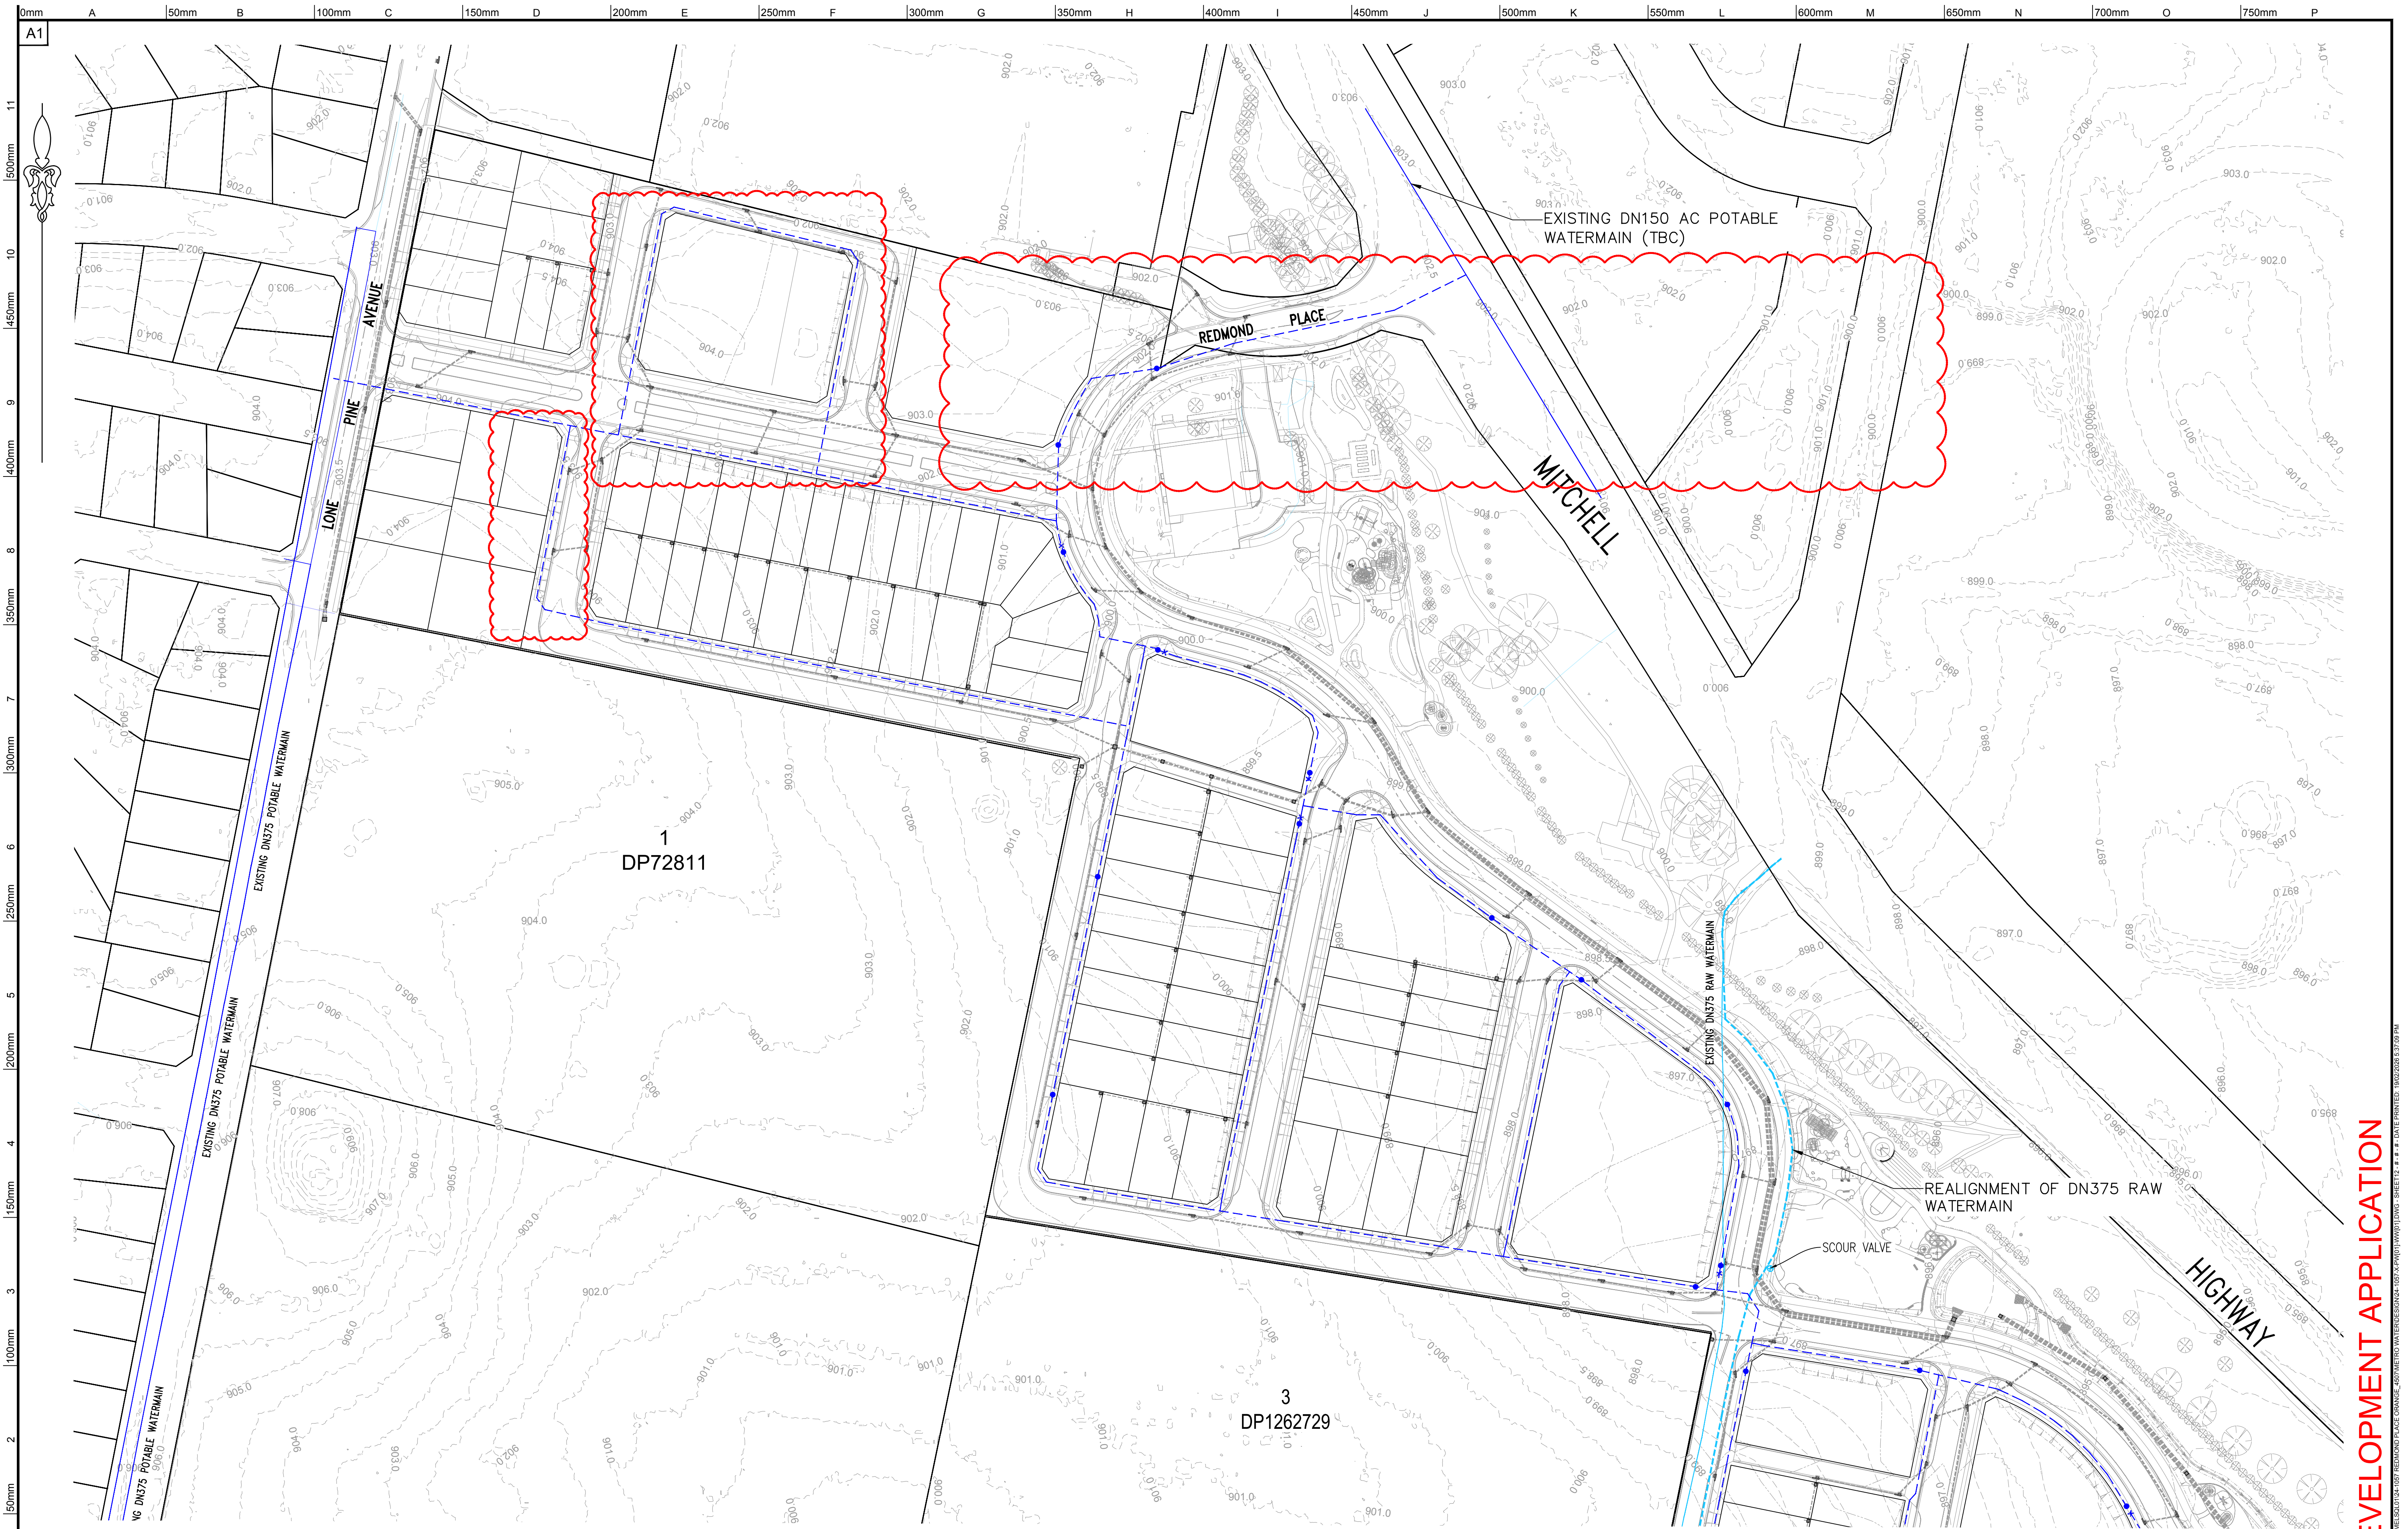

1		B 16.02.26 UPDATED LOT LAYOUT		N.M. N.M.		Principal: LANDCOM		Project: PROPOSED SUBDIVISION OF LOT 6 DP1031236 AND LOT 200 DP1288388 REDMOND PLACE, ORANGE, NSW		Colliers		Colliers International Engineering & Design NSW PTY LTD ABN 77 050 209 991 ACN 050 209 991 Suite 701, Level 7, 3 Rider Boulevard, Rhodes, NSW, 2138 PO Box 3220, Rhodes NSW 2138 Tel. 9869-1855 www.colliers.com.au		Drawing Title: WATER RETICULATION LAYOUT PLAN SHEET 1 OF 3		Revision: B	
A 14.07.25 ISSUE FOR DEVELOPMENT APPLICATION		N.M. M.L.		DES. DRN.		L.G.A. ORANGE CITY COUNCIL		Scale: 1:1000 Datum: AHD		568-23		24-1057C-SW-ST1-012					
REV. DATE AMENDMENT DESCRIPTION						Authorised for issue by: Signature: _____											


DEVELOPMENT APPLICATION

C:\Users\pced\Documents\24-1057C-SW-ST1-012\24-1057C-SW-ST1-012.dwg - SHEET 1 OF 3 - DATE PRINTED: 16/02/2026 5:37:09 PM


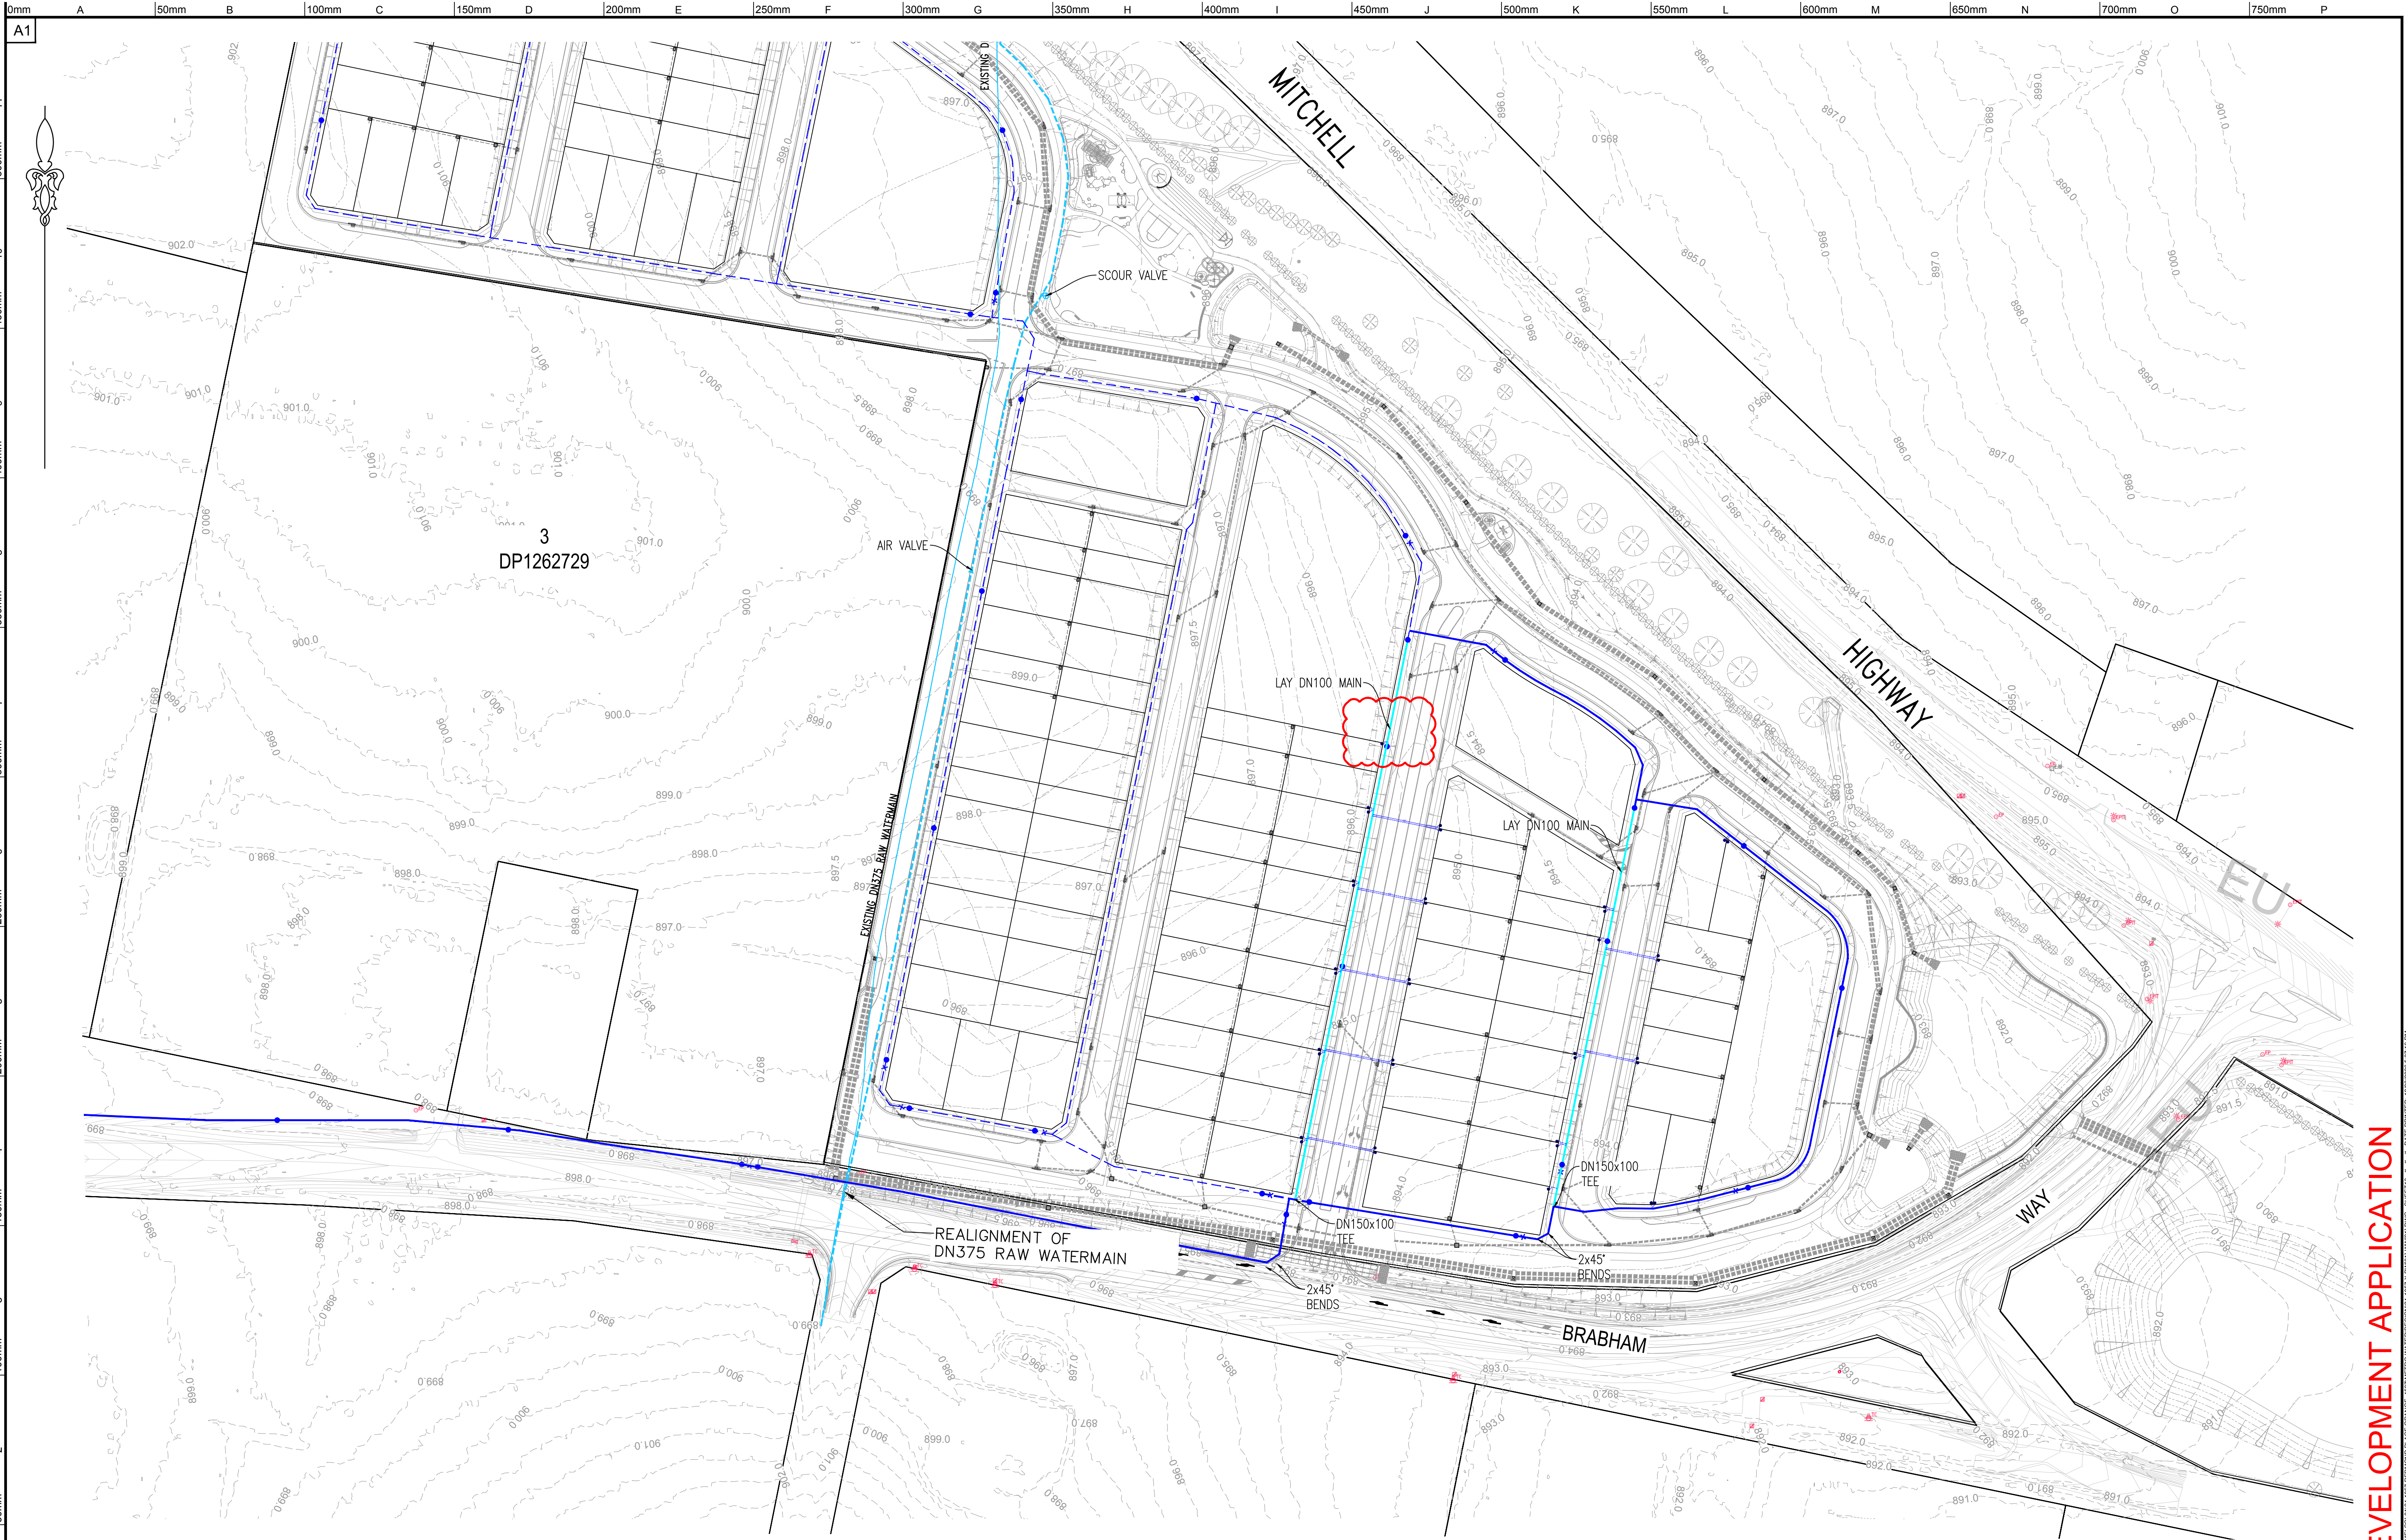


1		B		A		REV.		DATE		AMENDMENT DESCRIPTION		DES.		DRN.		BRABHAM		LANDCOM		ORANGE CITY COUNCIL		Scale: 1:1000		Datum: AHD		Project: PROPOSED SUBDIVISION OF LOT 6 DP1031236 AND LOT 200 DP1288388 REDMOND PLACE, ORANGE, NSW		Colliers		Colliers International Engineering & Design NSW PTY LTD ABN 77 050 209 991 ACN 050 209 991 Suite 701, Level 7, 3 Rider Boulevard, Rhodes, NSW, 2138 PO Box 3220, Rhodes NSW 2138 Tel. 9869-1855 nsw.ed.reception@colliers.com www.colliers.com.au/ced www.colliers.com.au		Drawing Ref: 24-1057C-SW-ST1-013		Revision B	
		16.02.26		14.07.25								N.M.		N.M.		M.J.		M.J.		M.J.										568-23					
		UPDATED LOT LAYOUT		ISSUE FOR DEVELOPMENT APPLICATION																															

DEVELOPMENT APPLICATION

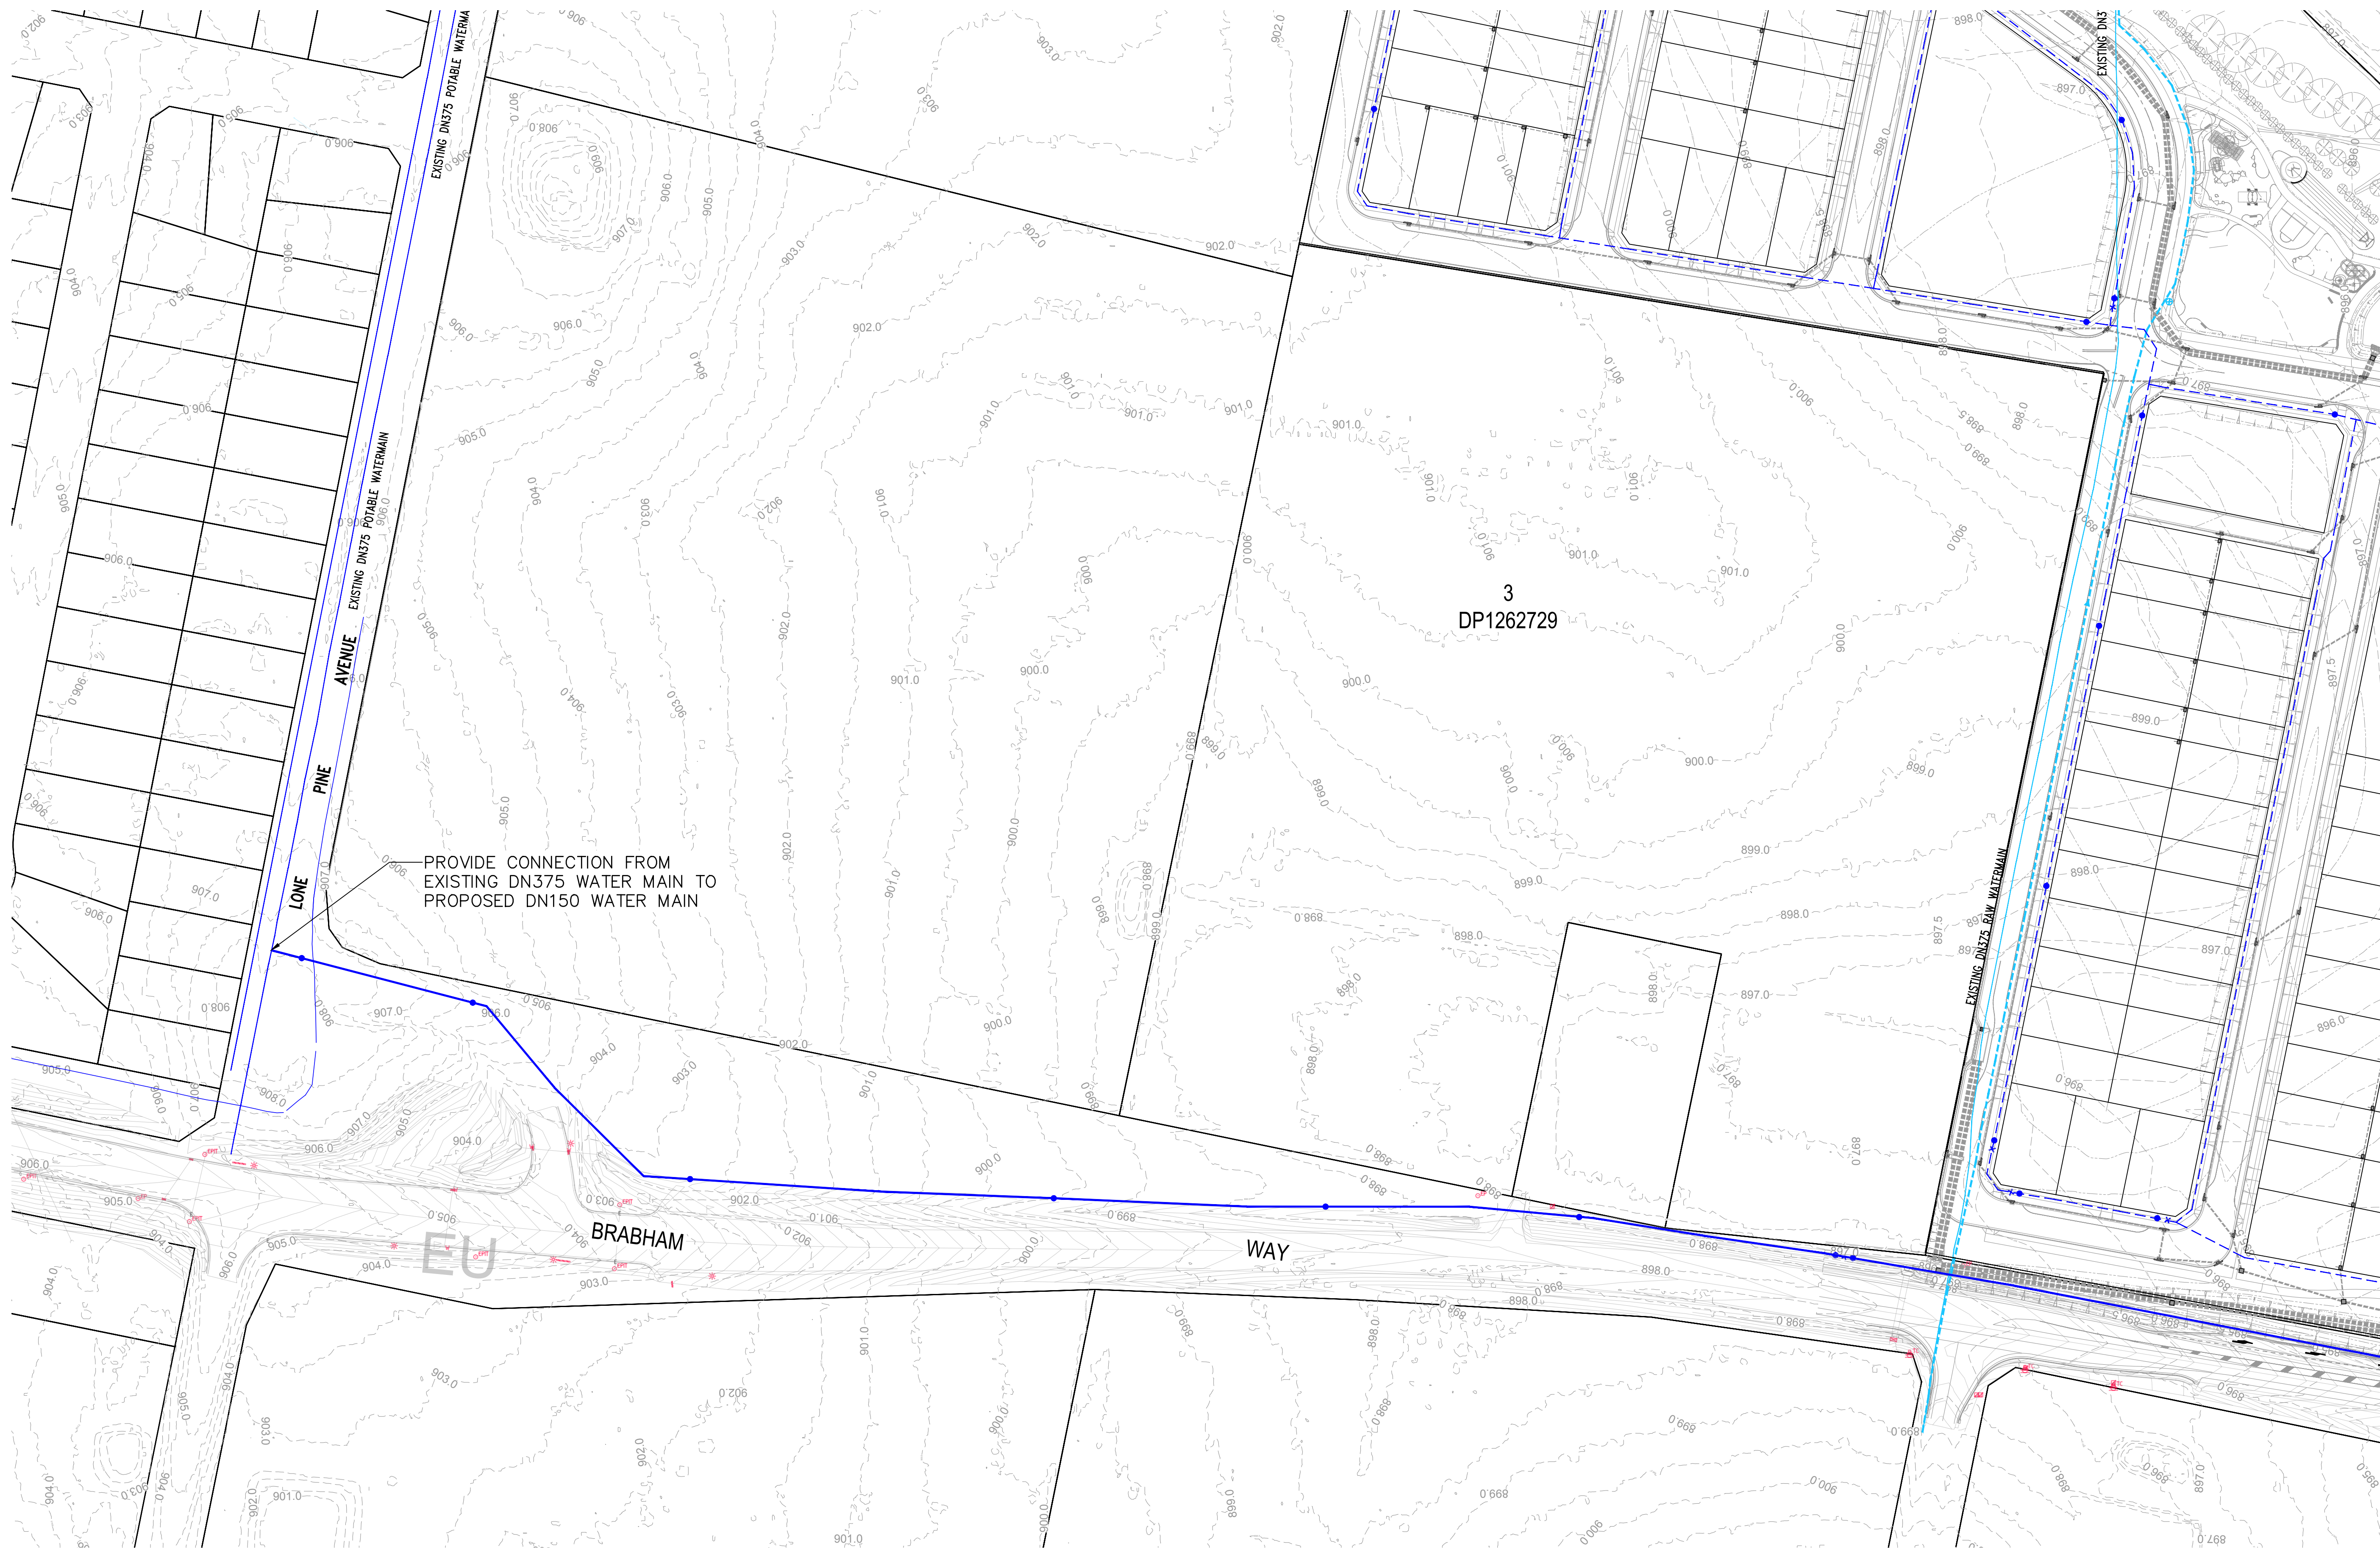

REV.	DATE	AMENDMENT DESCRIPTION	DES.	DRN.
B	16.02.26	UPDATED LOT LAYOUT	N.M.	N.M.
A	14.07.25	ISSUE FOR DEVELOPMENT APPLICATION	N.M.	M.J.

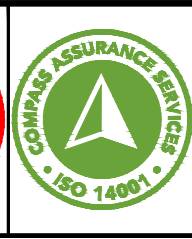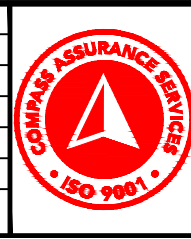

Authorised for issue by:
Signature: _____

Principal:
LANDCOM
L.G.A.
ORANGE CITY COUNCIL
Scale: 1:1000
Datum: AHD

Project:
PROPOSED SUBDIVISION OF
LOT 6 DP1031236 AND LOT 200 DP1288388
REDMOND PLACE, ORANGE, NSW



Colliers International Engineering & Design NSW PTY LTD
ABN 77 050 209 991 ACN 050 209 991
Suite 701, Level 7, 3 Rider Boulevard, Rhodes, NSW, 2138
PO Box 3220, Rhodes NSW 2138
Tel. 9869-1855
nsw.ed.reception@colliers.com
www.colliers.com.au/ced
www.colliers.com.au

Drawing Title
WATER RETICULATION
LAYOUT PLAN
SHEET 3 OF 3
Drawing Ref.
24-1057C-SW-ST1-014
Revision
B