



SCHEDULE OF ARCS				
No.	BEARING	DIST.	ARC	RADIUS
1	313°43'	63.61	65.28	83
2	302°39'15"	80.6	82.91	101
3	103°26'25"	15.555	15.17	101
4	338°50'00"	57.14	60.345	53
5	338°50'00"	37.735	39.85	35

- (B) EASEMENT TO DRAIN SEWAGE 2 WIDE, 3.5 WIDE, 4 WIDE & VARIABLE WIDTH
- (C) EASEMENT TO DRAIN WATER 2 & 3.5 WIDE
- (D) EASEMENT TO DRAIN WATER 2 & 4 WIDE

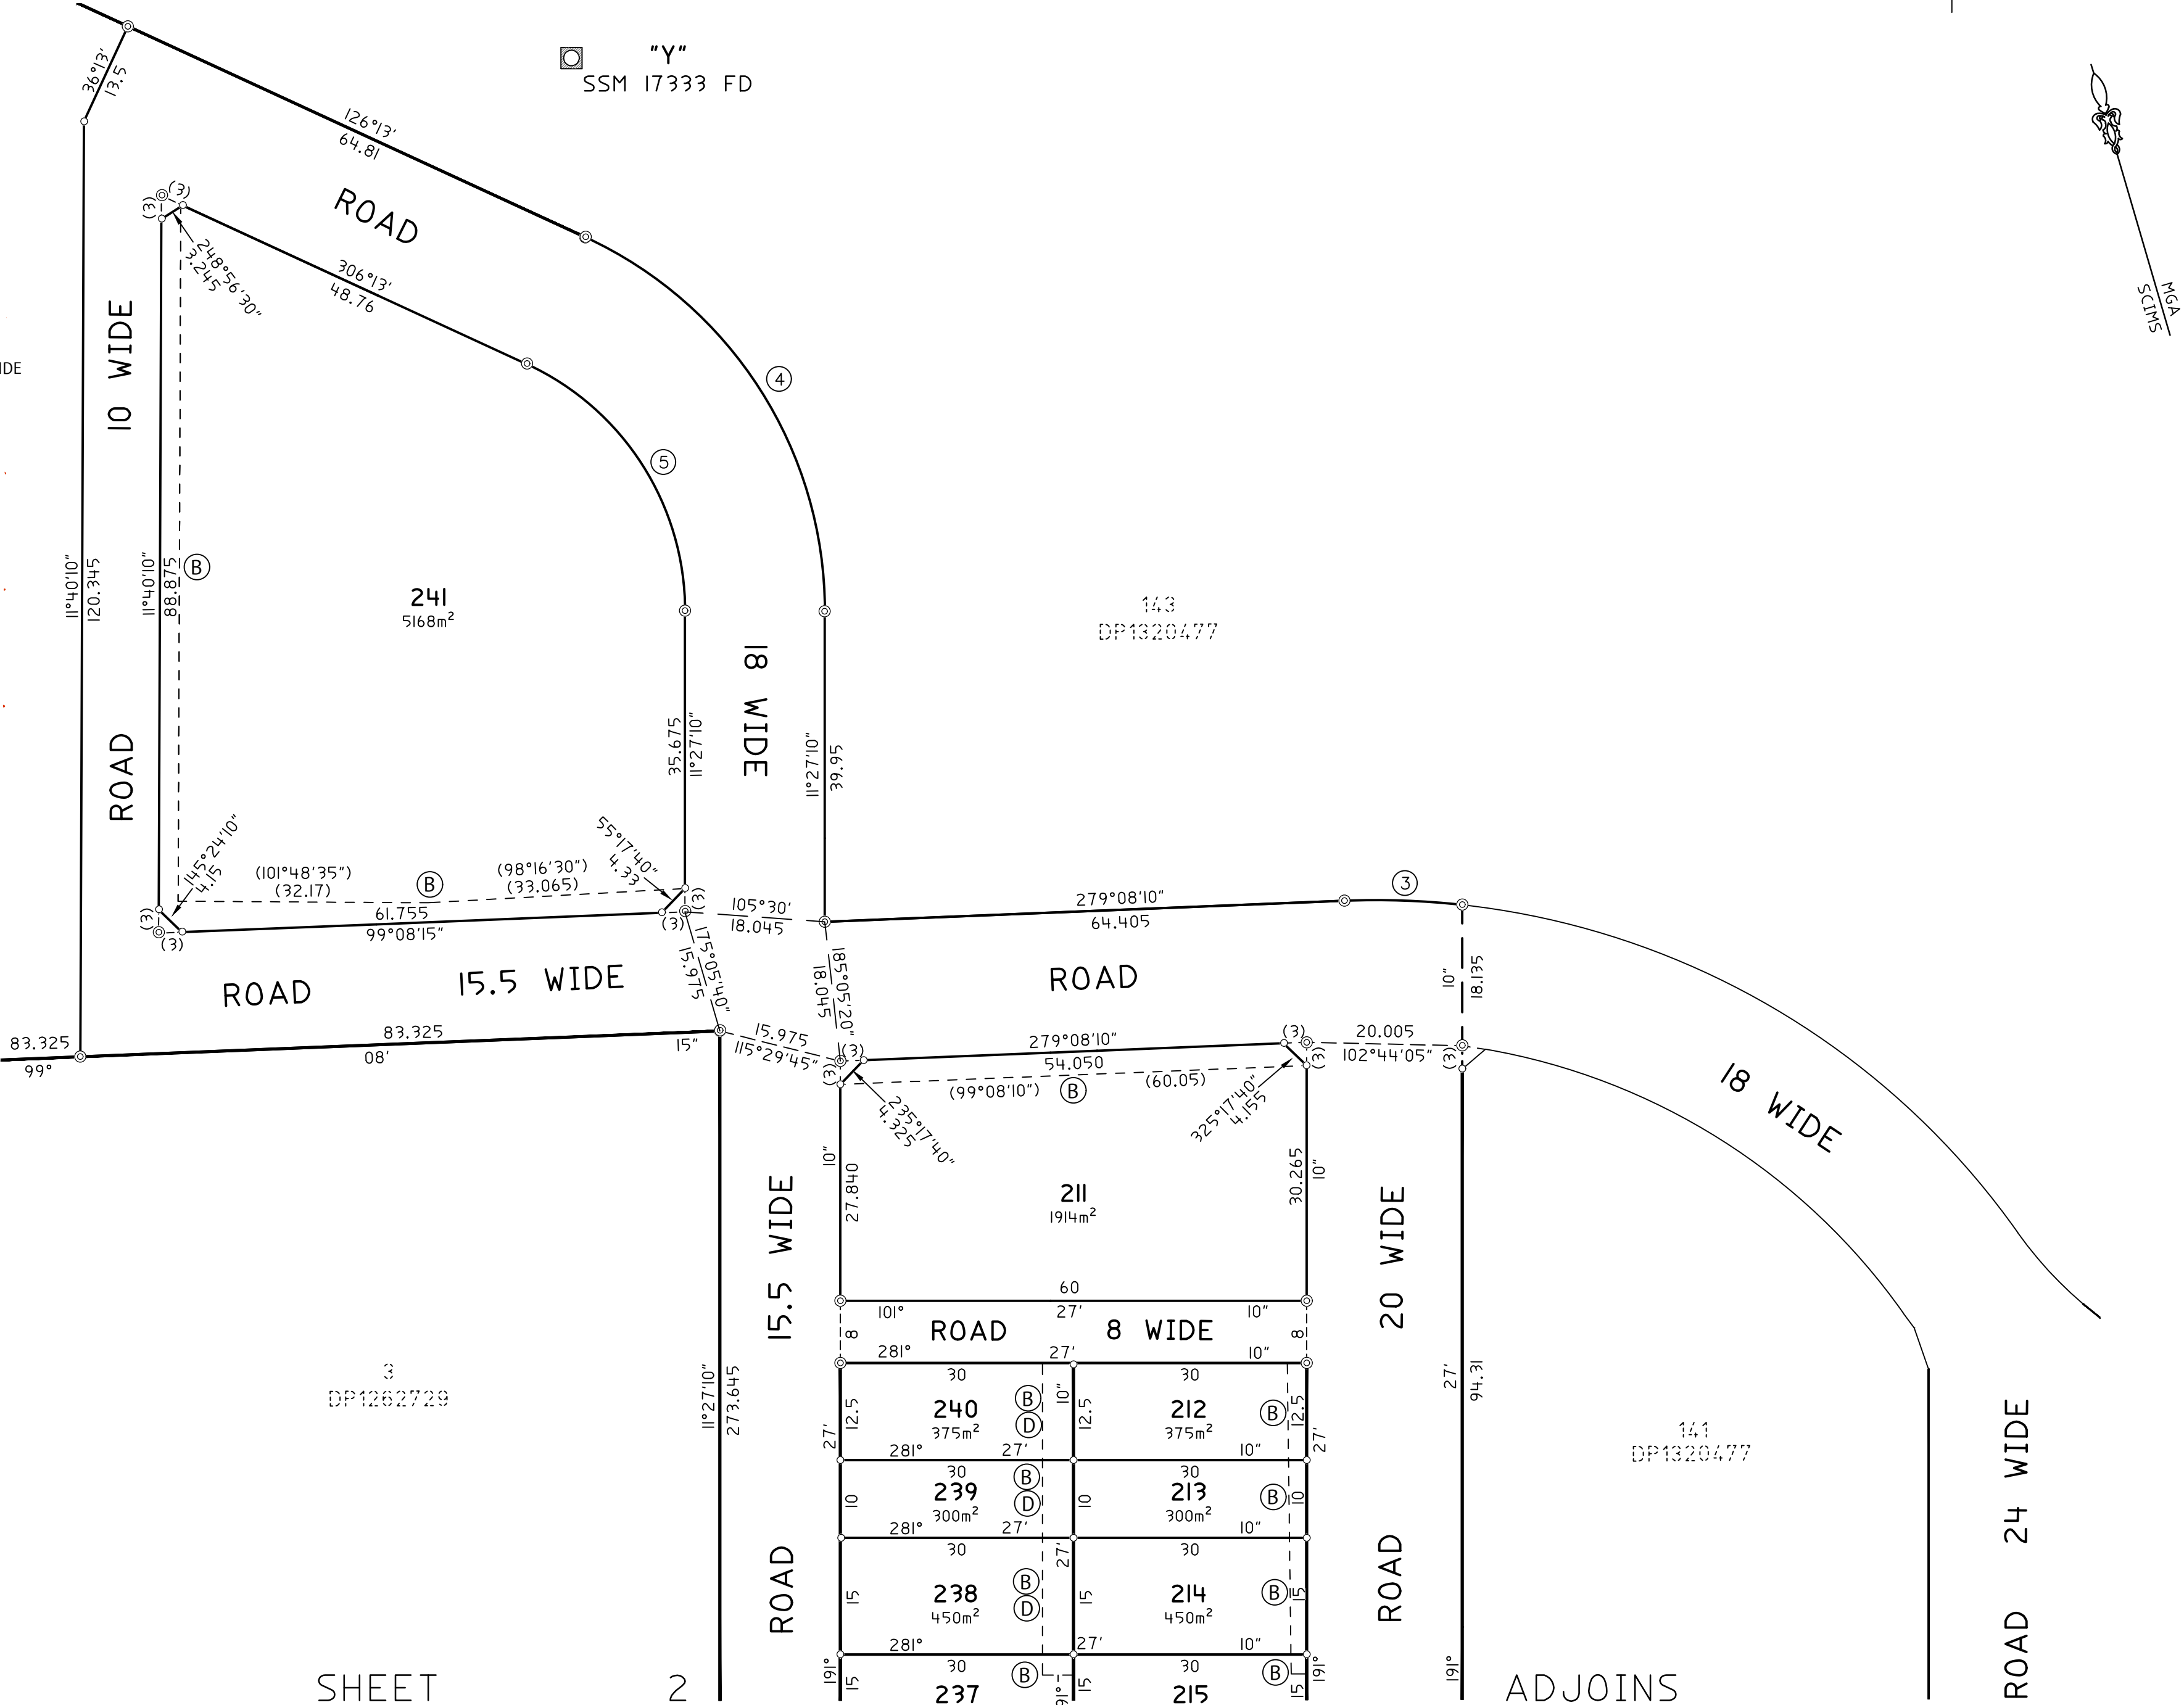

ADJOINS

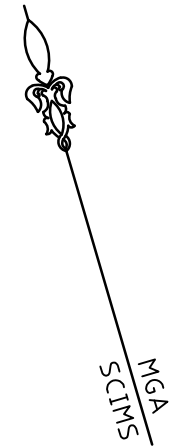

- 1
DP539043

BRABHAM

"X"

SSM 199755 FD

SURVEYOR: SAMUEL B. BYRNES
DATE: 22/07/2025
REFERENCE: P002766S-03B

PLAN OF SUBDIVISION OF LOT 144 IN
DPI320477

LGA: ORANGE
LOCALITY: ORANGE
REDUCTION RATIO: 1:600
LENGTHS ARE IN METRES

REGISTERED

DP DRAFT

