



0	10	20	30	40	50	60	70	80	90	100	110	120	130	140
---	----	----	----	----	----	----	----	----	----	-----	-----	-----	-----	-----

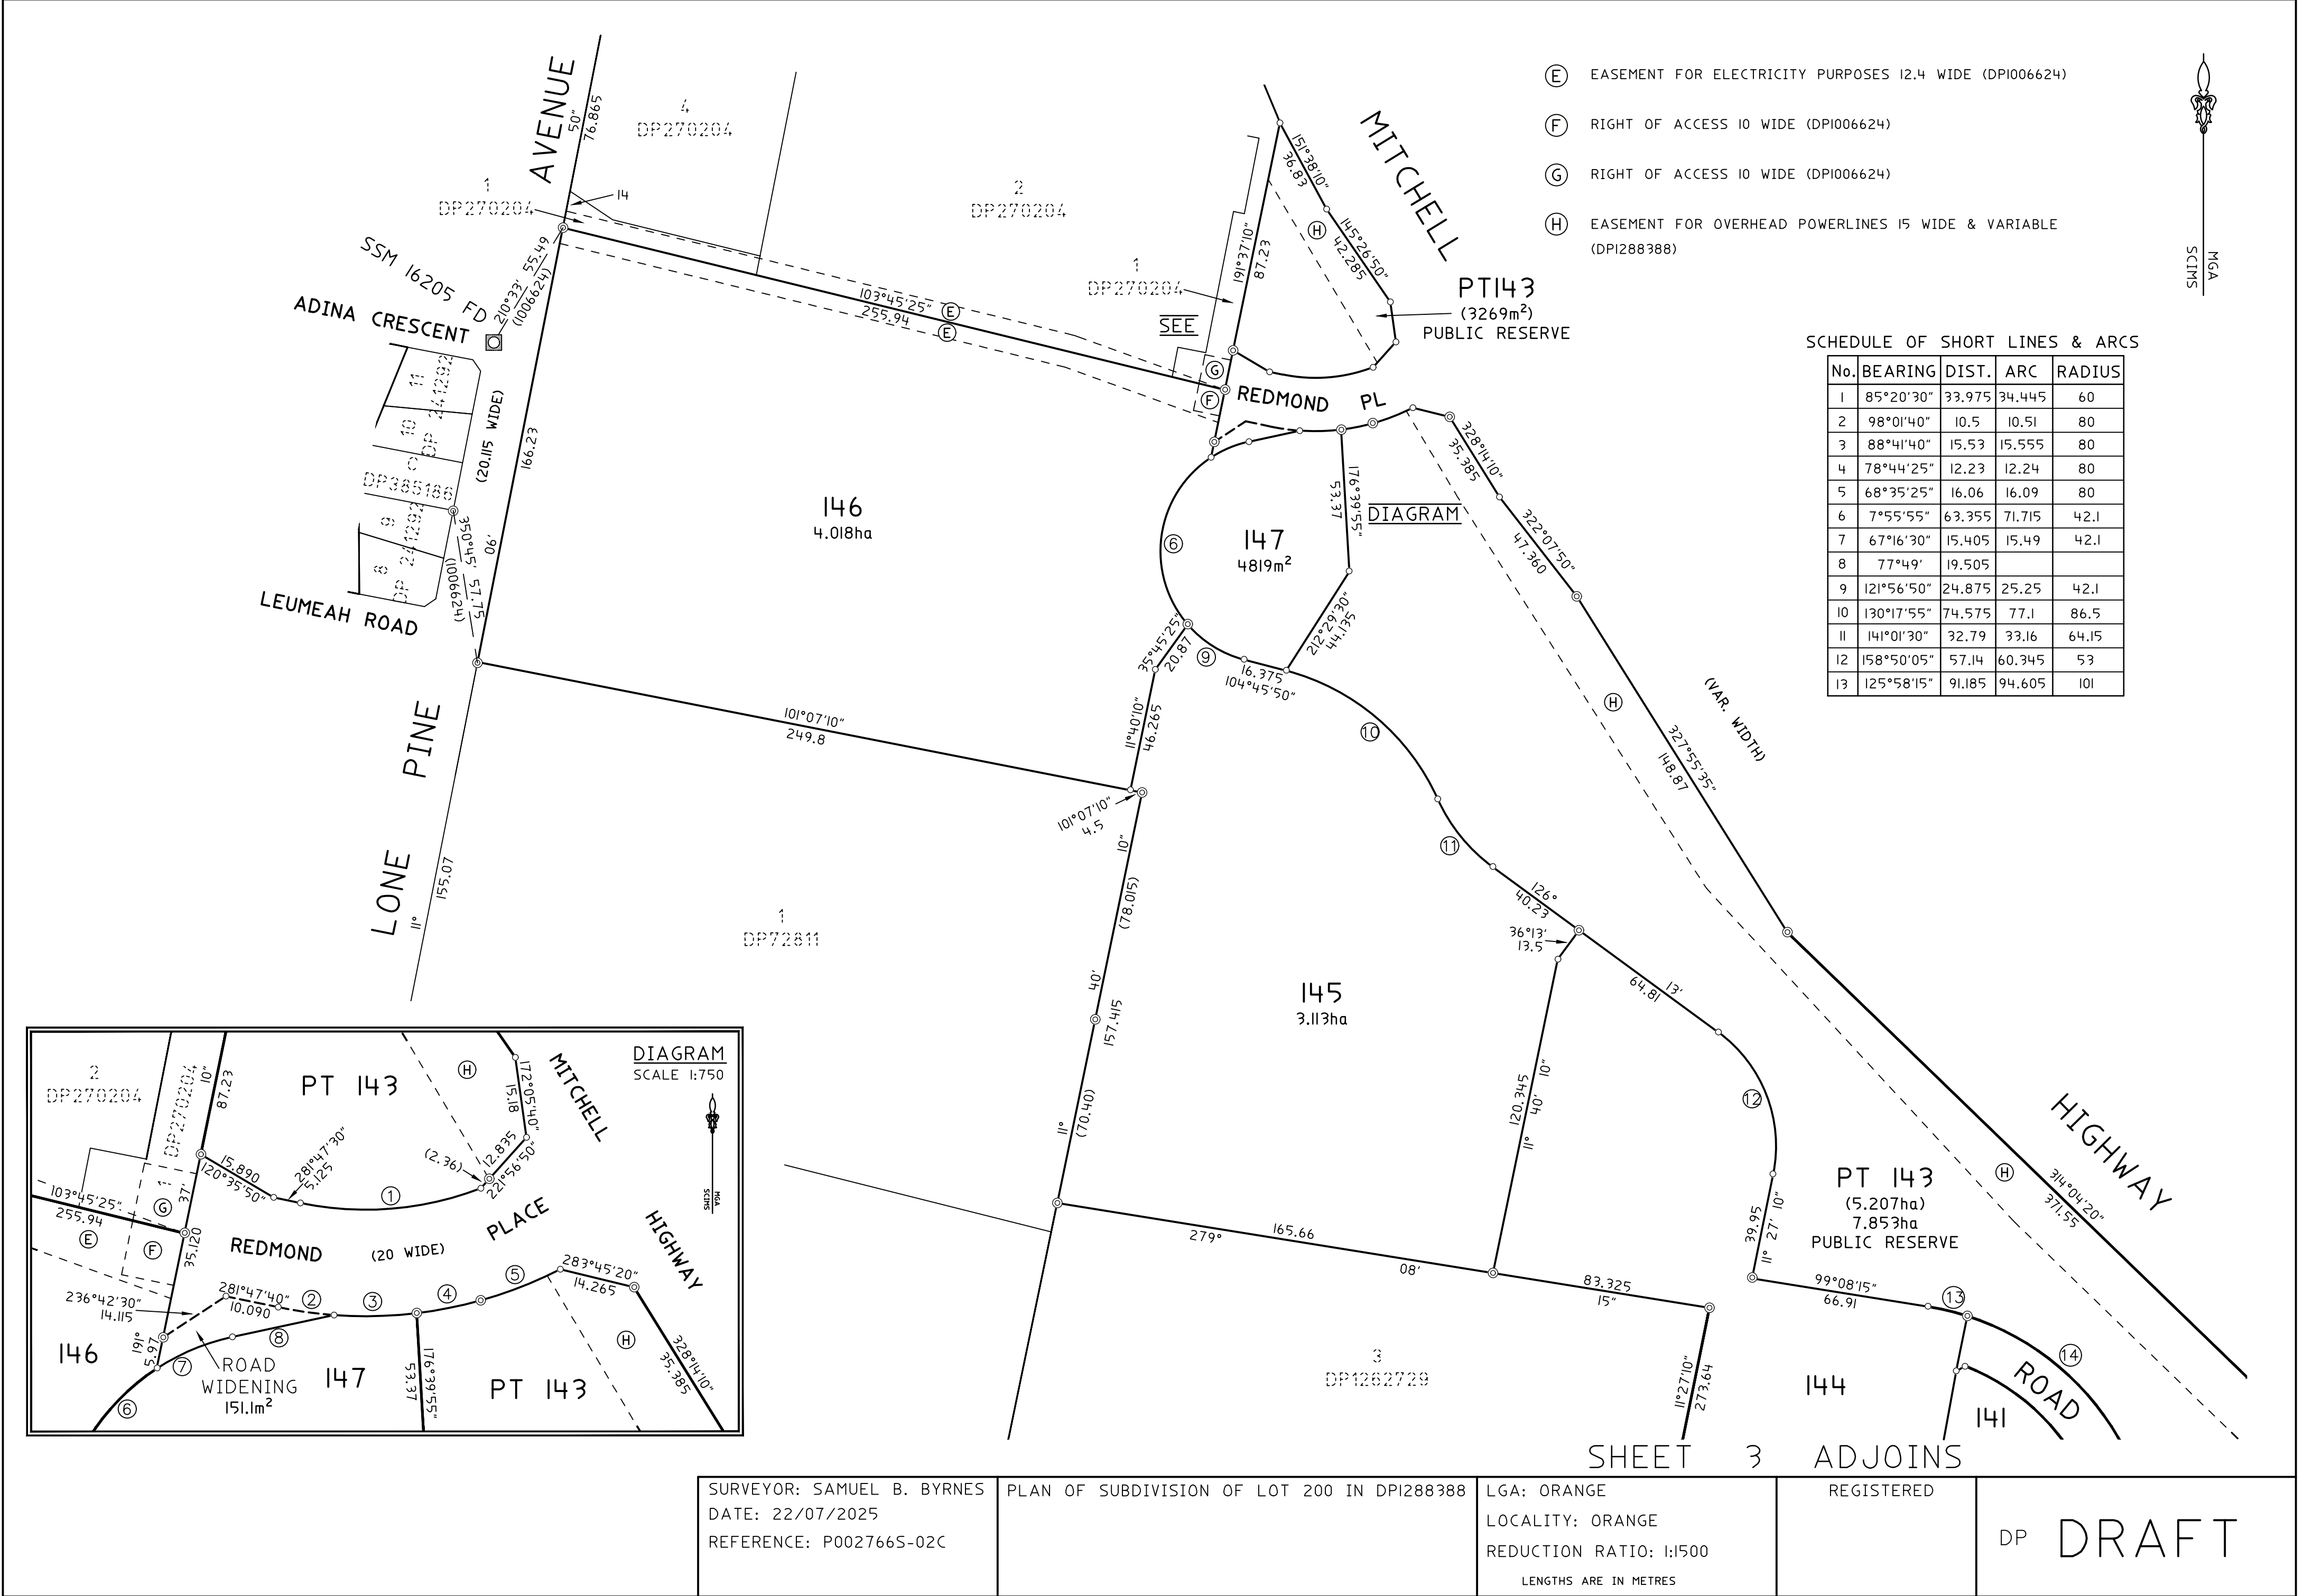


ADJOINS

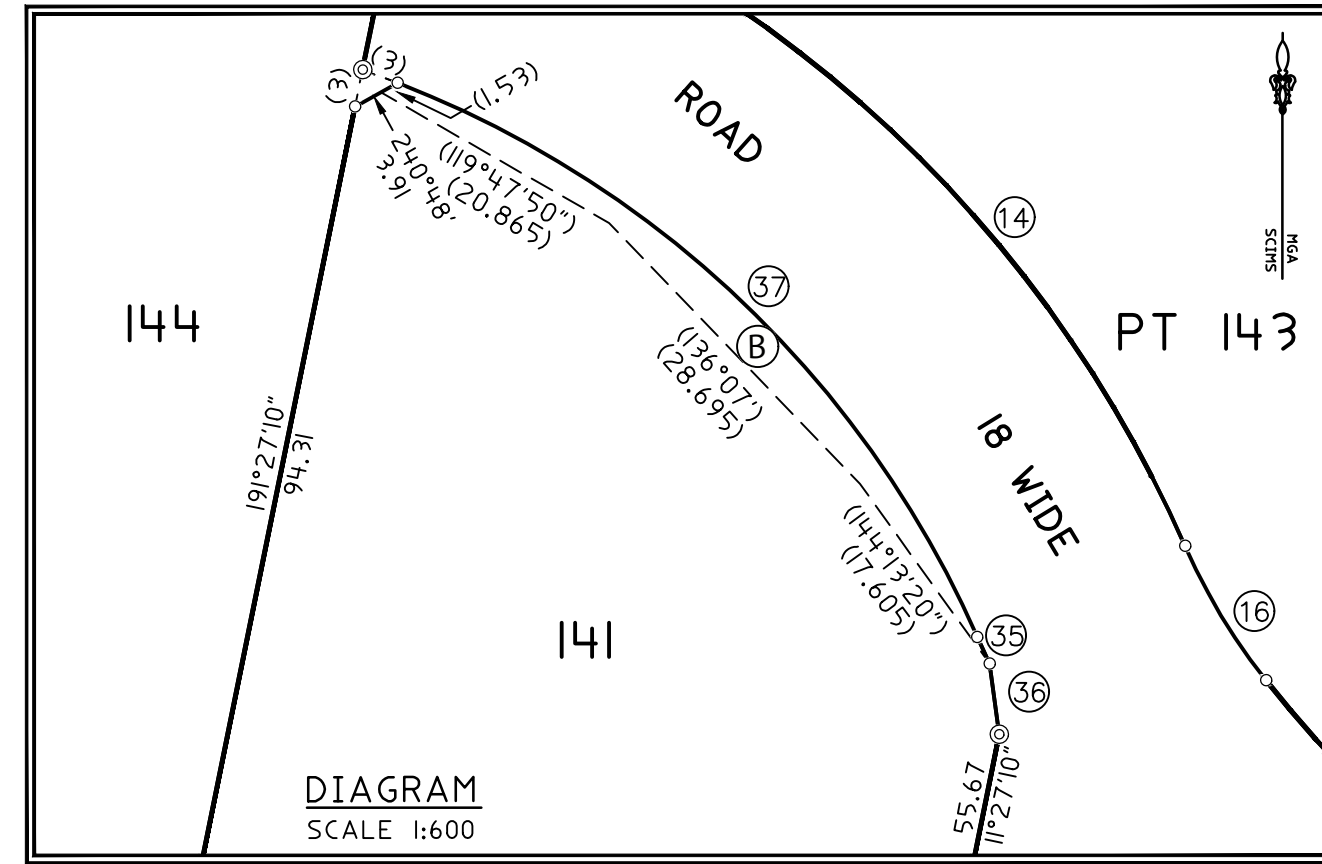

No.	BEARING	DIST.	ARC	RADIUS
12	158°50'05"	57.14	60.345	53
13	103°26'25"	15.555	15.17	101
14	131°59'45"	82.975	85.505	101
15	328°56'20"	12.47	12.505	49
16	309°13'20"	42.53	42.865	99
17	307°53'10"	48.615	48.915	
18	313°28'10"	18.915	18.945	99
19	339°43'10"	33.975	35.78	32.3
20	43°29'50"	32.895	34.675	31
21	75°32'30"	31.35		
22	83°29'46"	16.89		
23	91°27'	9.5	16.935	61
24	99°06'10"	26		
25	11°27'10"	3.5		
26	149°56'20"	2.495		
35	335°15'05"	2.335	2.335	67
36	352°12'40"	5.665		
37	313°43'	63.61	65.28	83


- DP DRAFT

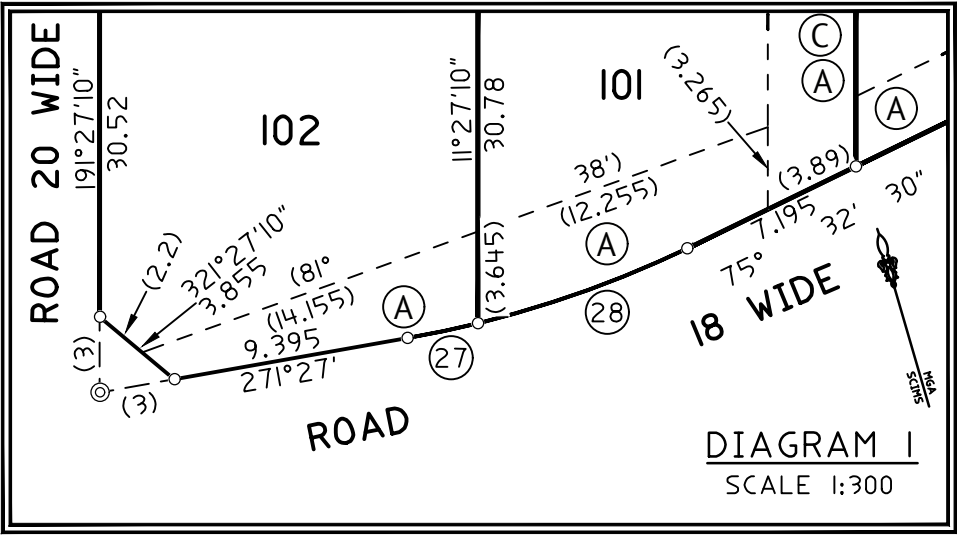

SCHEDULE OF SHORT LINES & ARCS

No.	BEARING	DIST.	ARC	RADIUS
17	127°53'10"	48.615	48.915	126.63
18	159°43'10"	15.045	15.84	14.3
19	159°43'10"	33.975	35.78	32.3
20	223°29'50"	32.895	34.675	31
21	255°32'30"	31.35		
22	263°29'46"	16.89		
23	271°27'	9.5	16.935	61
24	279°06'10"	26		
25	11°27'10"	3.5		
27	89°32'50"	2.855	2.855	43
28	81°35'40"	9.065	9.08	43
29	307°53'10"	48.615	48.915	126.63
30	313°28'10"	18.915	18.945	99
31	305°07'10"	31.36	31.47	108.63
32	303°45'30"	28.27	28.34	117
33	162°49'50"	5.265		
34	71°26'30"	3		

- (A) EASEMENT TO DRAIN SEWAGE 2.5 WIDE, 3.5 WIDE & VARIABLE
- (B) EASEMENT TO DRAIN WATER 2 WIDE & 3.5 WIDE
- (C) EASEMENT TO DRAIN WATER 3.5 WIDE

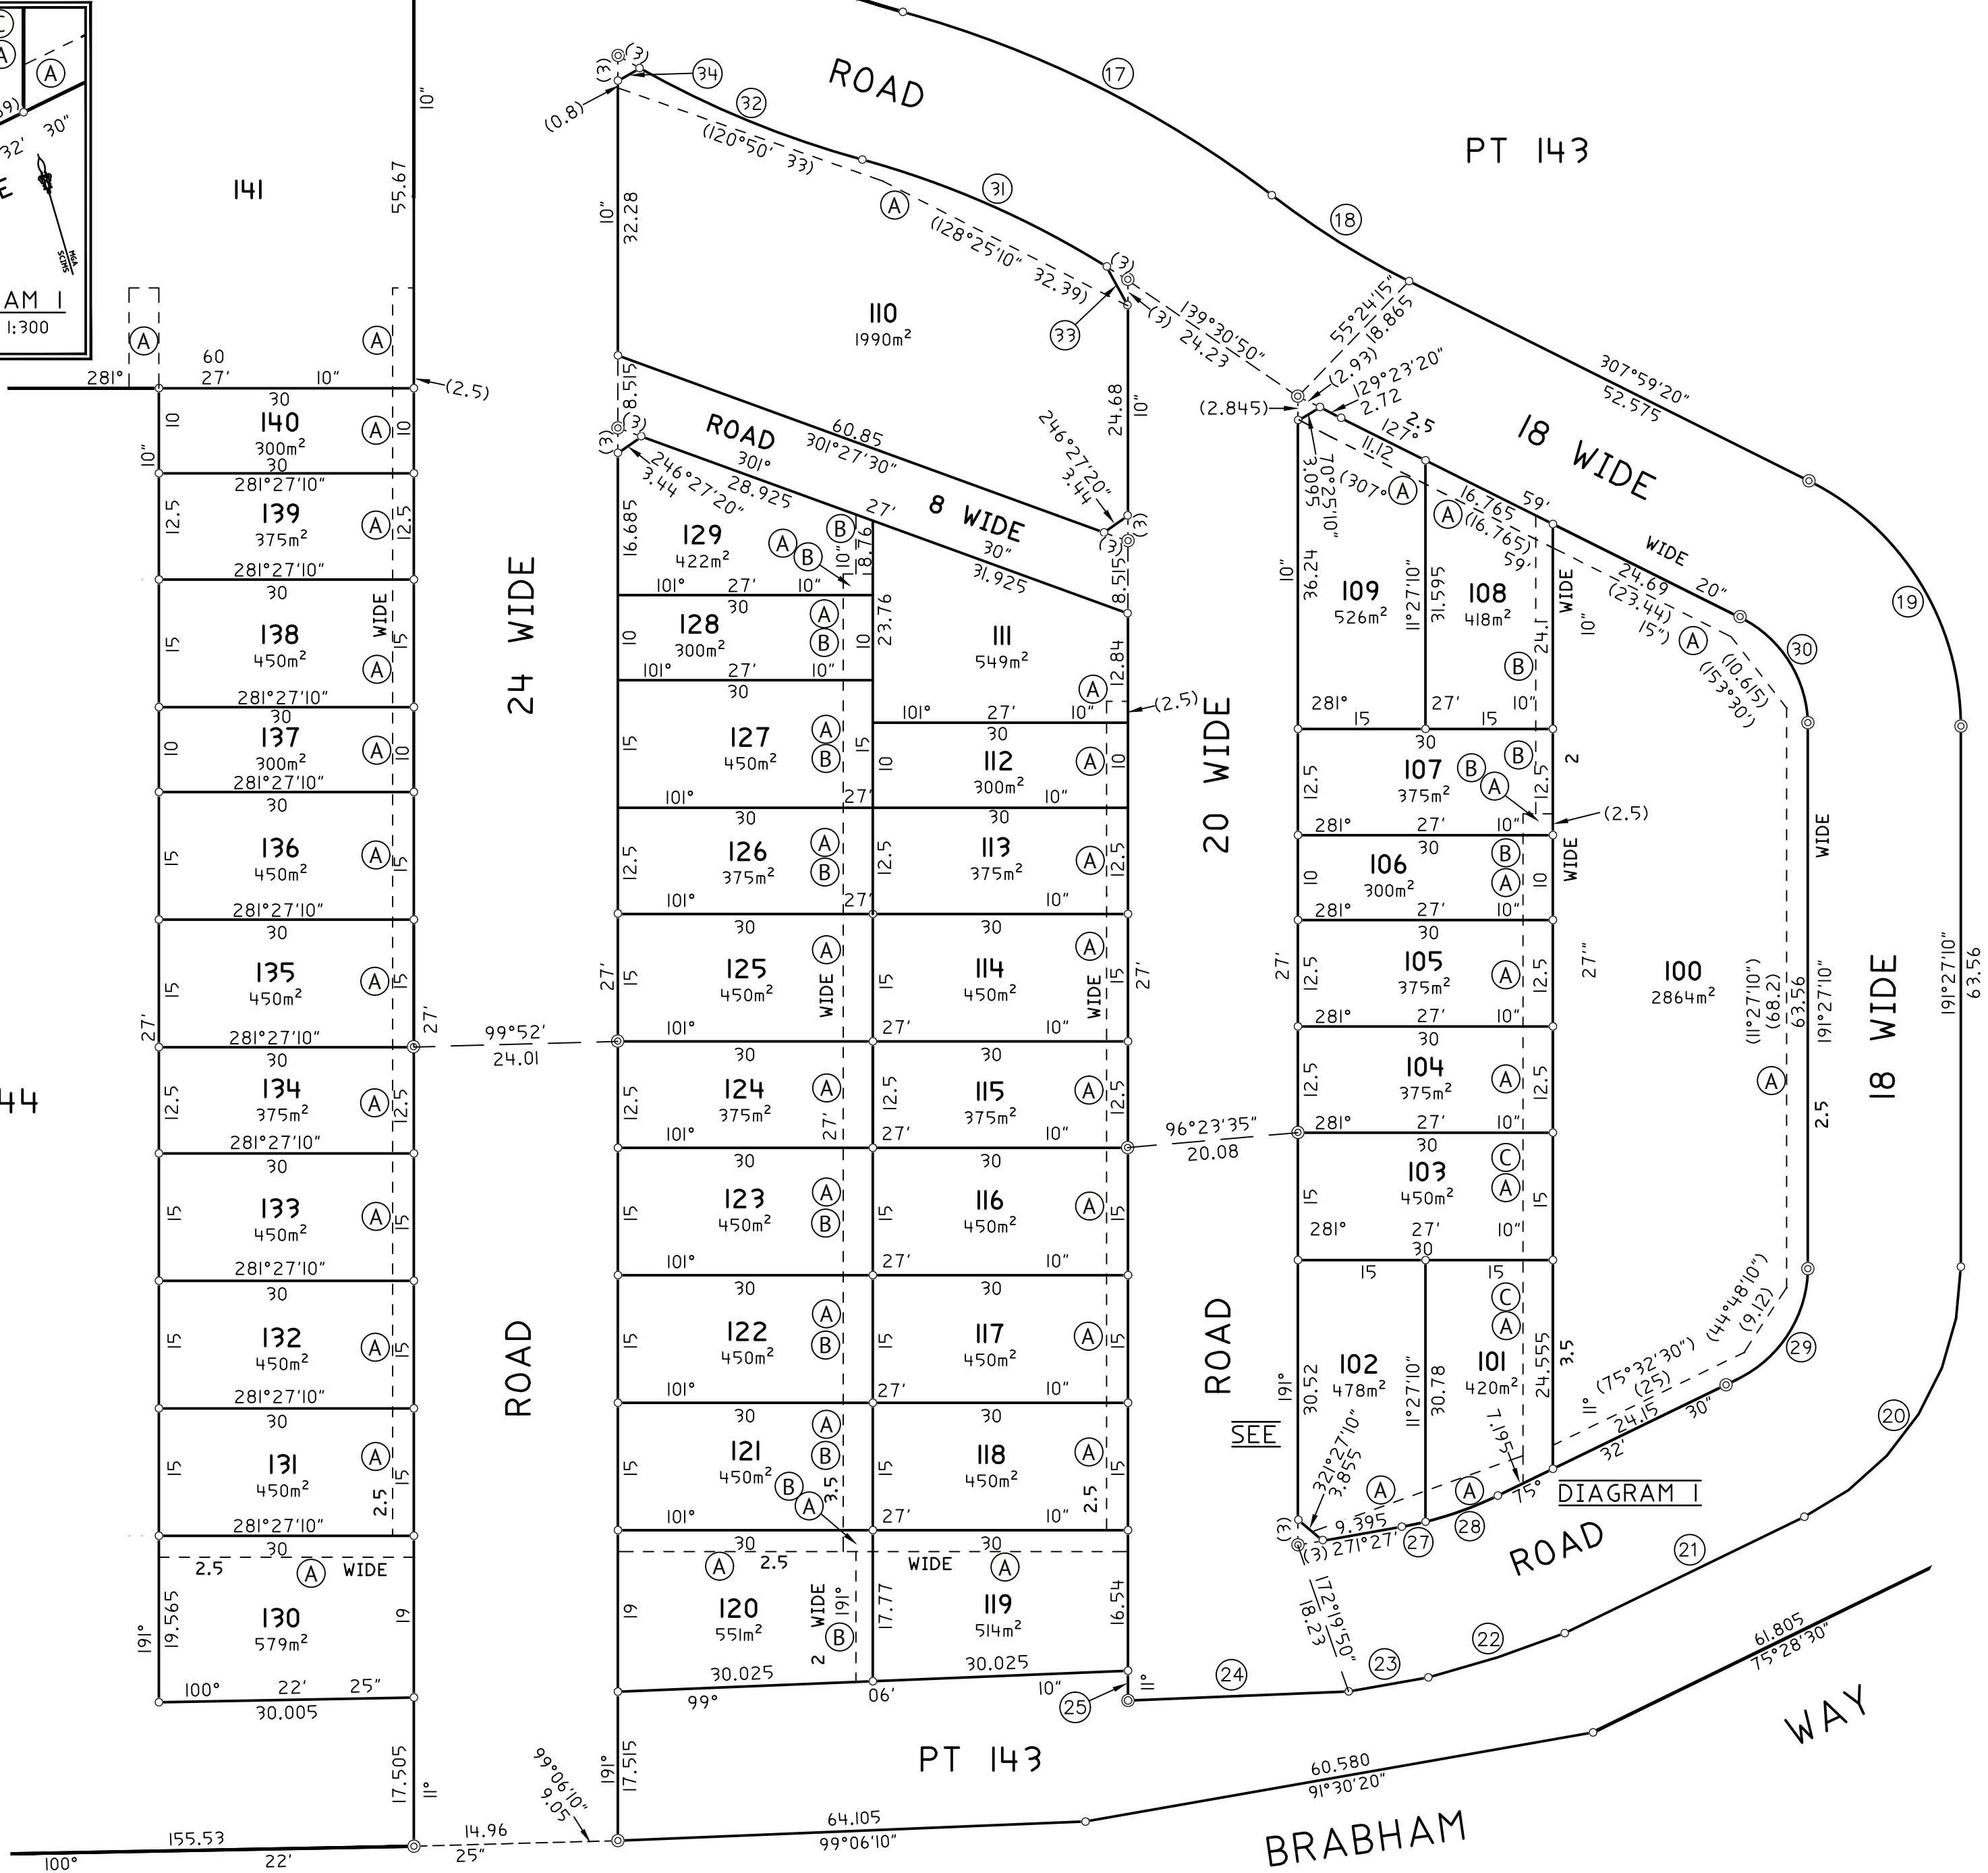

SURVEYOR: SAMUEL B. BYRNES
DATE: 22/07/2025
REFERENCE: P0027665-02C

PLAN OF SUBDIVISION OF LOT 200 IN DPI288388

LGA: ORANGE
LOCALITY: ORANGE
REDUCTION RATIO: 1:600
LENGTHS ARE IN METRES

REGISTERED

DP DRAFT