
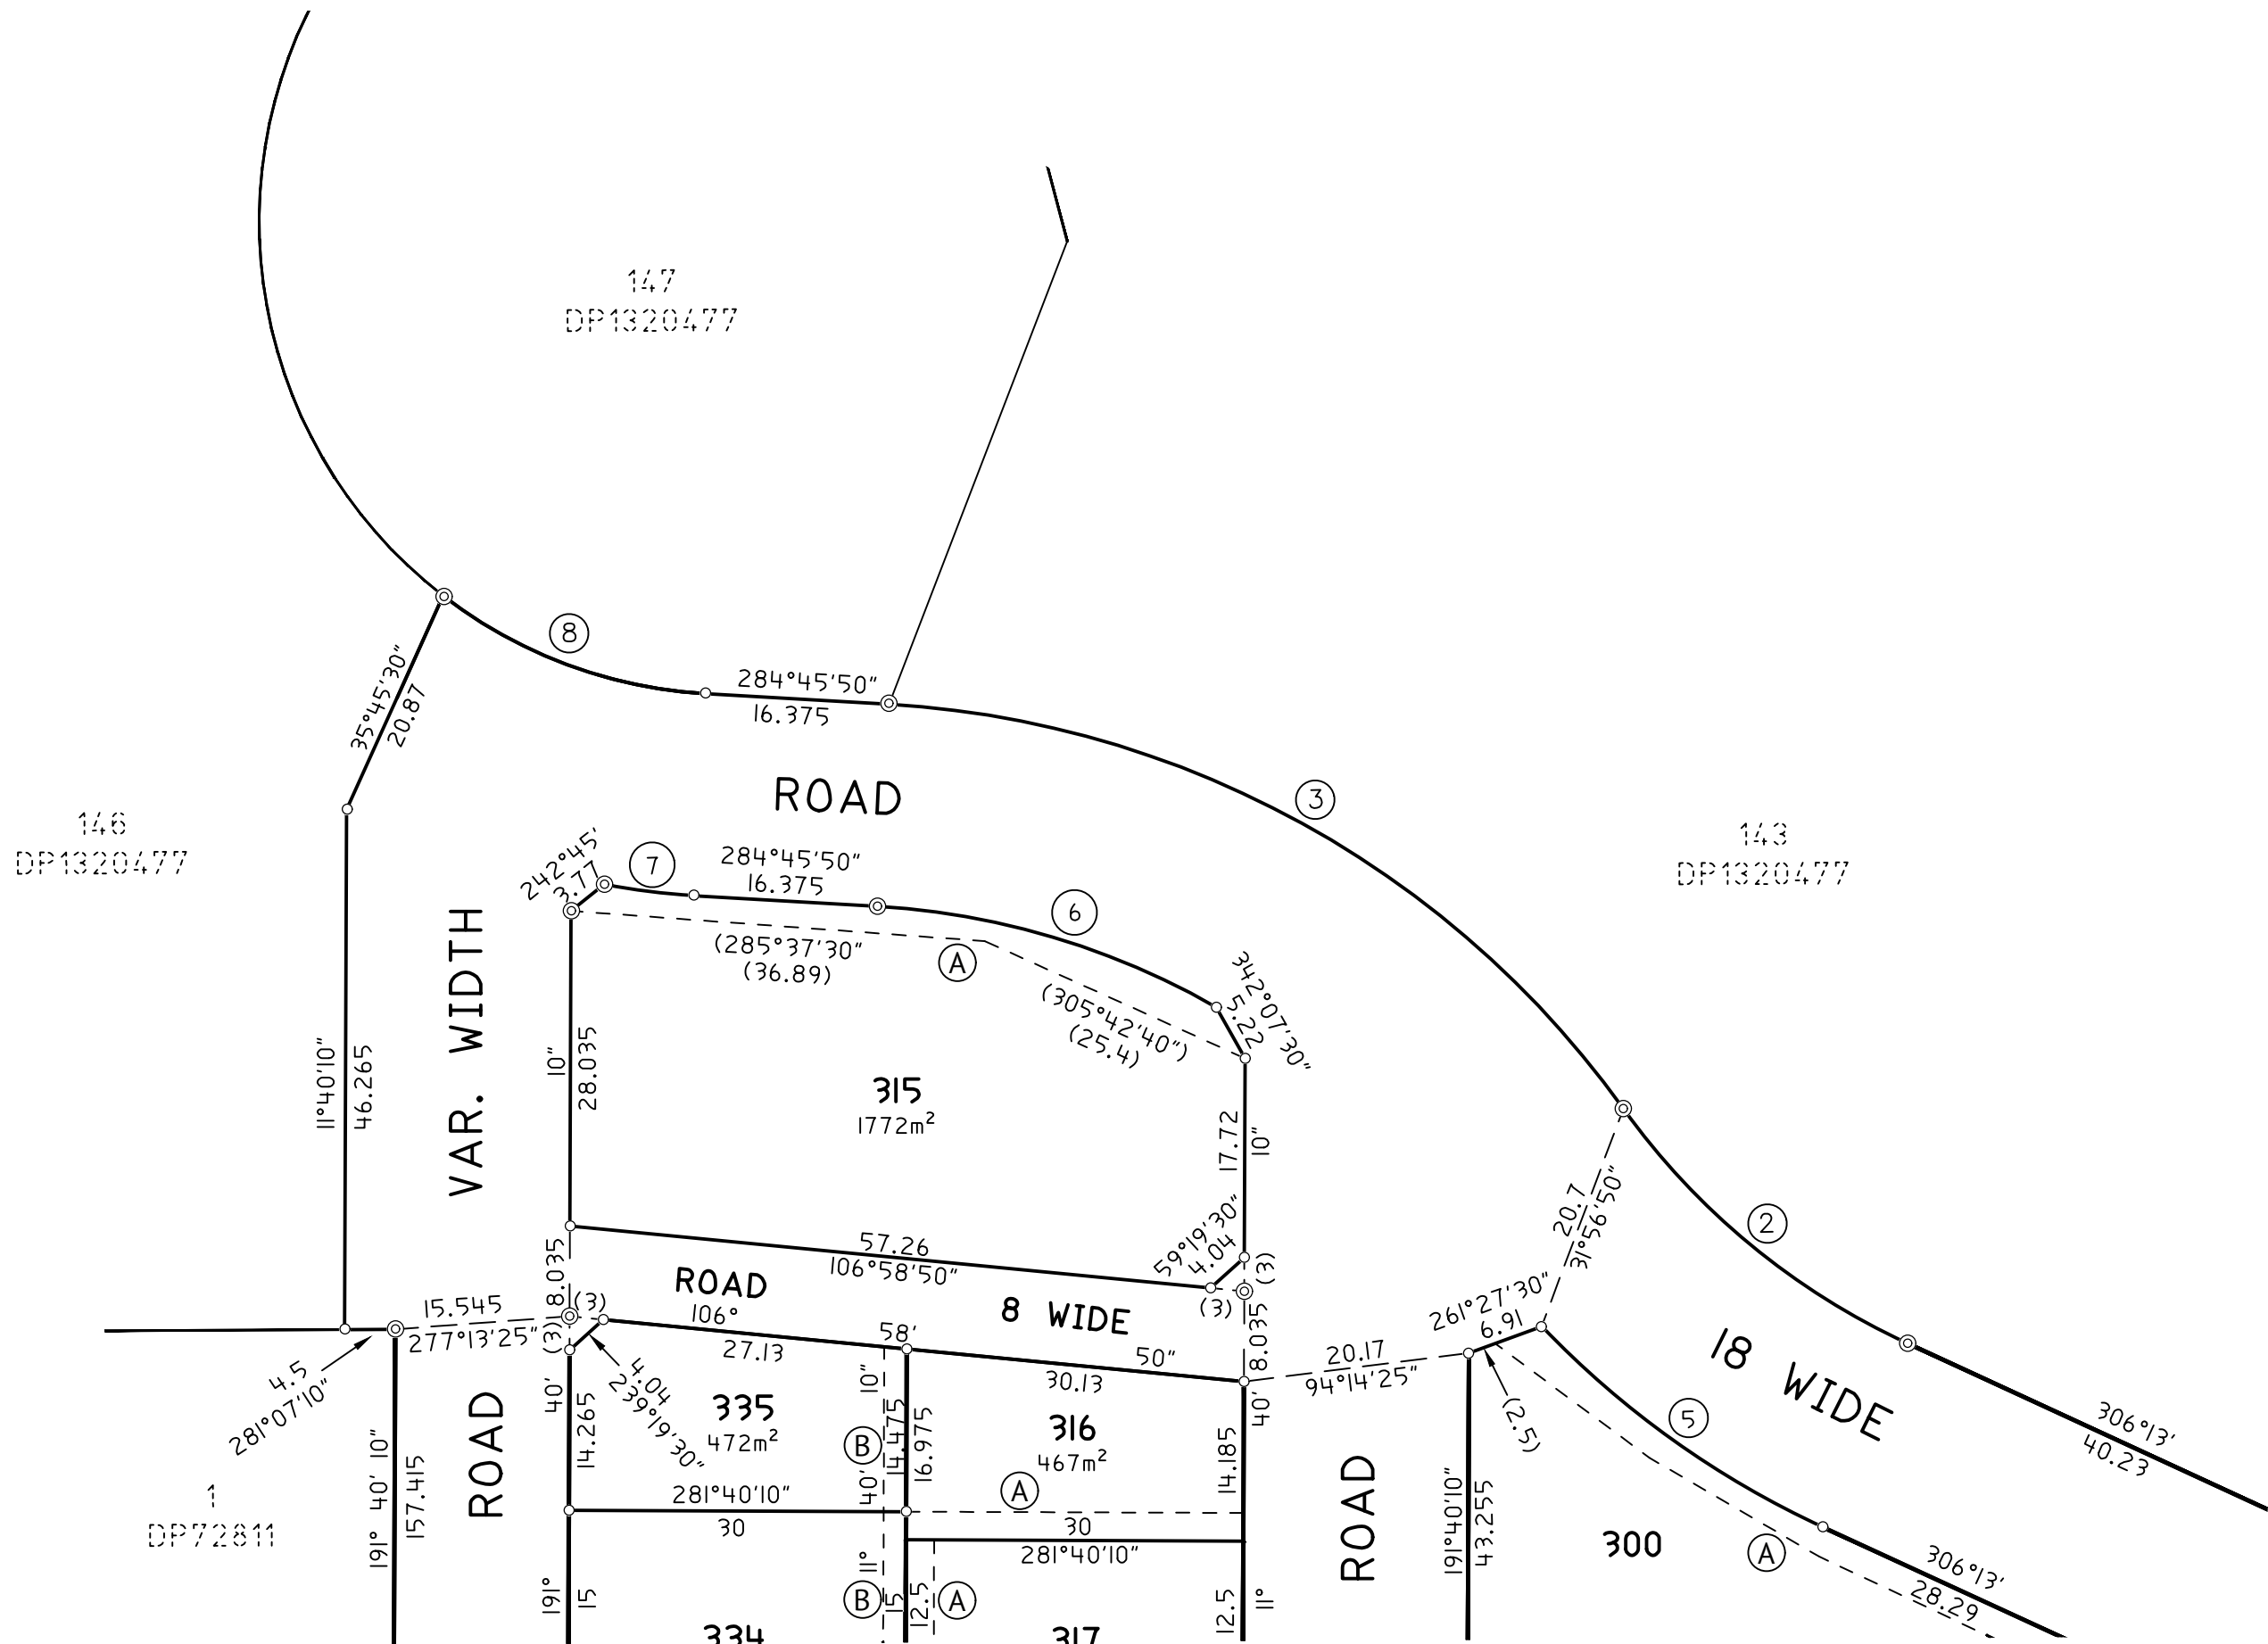


SSM 16205 FD

“Y”
SSM 17333 FD

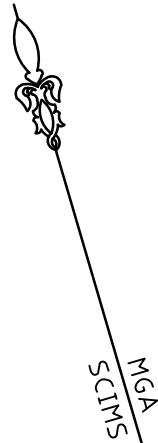

SCHEDULE OF ARCS				
No.	BEARING	DIST.	ARC	RADIUS
2	321°01'30"	32.79	33.16	64.15
3	310°17'50"	74.575	77.1	86.5
5	316°59'10"	30.705	30.885	82.15
6	298°02'40"	31.47	31.755	68.5
7	288°35'00"	8.005	8.01	60.1
8	301°56'50"	24.875	25.25	42.1

- (A) EASEMENT TO DRAIN SEWAGE 2.5 WIDE, 3.5 WIDE & VARIABLE WIDTH
- (B) EASEMENT TO DRAIN WATER 2 WIDE

“X”
SSM 199755 FD

SURVEYOR: SAMUEL B. BYRNES DATE: 22/07/2025 REFERENCE: P002766S-04B	PLAN OF SUBDIVISION OF LOT 145 IN DPI320477	LGA: ORANGE LOCALITY: ORANGE REDUCTION RATIO: 1:600 LENGTHS ARE IN METRES	REGISTERED	DP DRAFT
---	--	--	------------	----------

