

# REDMOND PLACE, ORANGE

## LIGHTING LEGEND

| SYMBOL | DESCRIPTION   | HOUSING/COLOUR            | REFLECTOR            | LAMP                                  | CONTROL GEAR                        | SUPPLIER                     | PRODUCT No.                                                   |
|--------|---|---------------------------|----------------------|---------------------------------------|-------------------------------------|------------------------------|---------------------------------------------------------------|
|        | IK09 IP66 POST TOP MOUNTED LED LUMINAIRE<br>INSTALLED AT 5.0m HEIGHT ON PIPE POLE                                                                       | POWDER COAT<br>ANTRACHITE | NARROW<br>ROAD OPTIC | 13.8W LED<br>1839 lm<br>3000K         | INTEGRAL ELECTRONIC<br>CONTROL GEAR | THORN LIGHTING /<br>VICPOLES | R2L2 12L35 3K 14W<br>NARROW - POST TOP<br>(TL RM60L50NR730)   |
|        | IK09 IP66 SIDE ENTRY MOUNTED LED LUMINAIRE X 2 (90° ARRANGEMENT)<br>INSTALLED AT 5.0m HEIGHT ON PIPE POLE                                               | POWDER COAT<br>ANTRACHITE | NARROW<br>ROAD OPTIC | 13.8W LED X 2<br>1839 lm X 2<br>3000K | INTEGRAL ELECTRONIC<br>CONTROL GEAR | THORN LIGHTING /<br>VICPOLES | R2L2 12L35 3K 14W<br>NARROW - SIDE ENTRY<br>(TL RM60L50NR730) |
|        | IK08 IP66 FLOOD LIGHT FOR MULTI COURT LIGHTING<br>INSTALLED AT 8.0m HEIGHT OCTAGONAL LIGHT POLE                                                         | LIGHT GREY                | ASYMMETRIC<br>40°    | 151W LED<br>24085 lm<br>4000K         | INTEGRAL ELECTRONIC<br>CONTROL GEAR | THORN LIGHTING /<br>VICPOLES | AREA FLOOD PRO 2<br>94635893 AFP2 M<br>72L70-740 A4 CL2 GY    |
|        | IP66, IK08, LED LINEAR STRIP FOR SHELTER LIGHTING<br>SURFACE MOUNTED VIA STAINLESS STEEL CLIPS<br>SUPPLIED WITH SURFACE MOUNTING CLIPS & POWER SUPPLIES | WHITE<br>TBC              | DIFFUSED             | 9.6W/m LED<br>3000K<br>466 lm/m       | REMOTE ELECTRONIC<br>CONTROL GEAR   | JADE CROSS /<br>COOLON       | COOLON MULTO IP<br>9W-3K-PT20-WHT-IP66                        |

## POWER LEGEND

| SYMBOL | DESCRIPTION       | HOUSING/COLOUR      |
|--------|-------------------|---------------------|
|        | MAIN SWITCH BOARD | 316 STAINLESS STEEL |

## DRAWING LIST


SK-001      LEGEND, DRAWING LIST, LOCATION PLAN & LUMINAIRE DETAILS

SK-101      INDICATIVE LIGHT POLE LOCATIONS - SHEET 01

SK-102      INDICATIVE LIGHT POLE LOCATIONS - SHEET 02


SK-103      INDICATIVE LIGHT POLE LOCATIONS - SHEET 03

SK-104      INDICATIVE LIGHT POLE LOCATIONS - SHEET 04

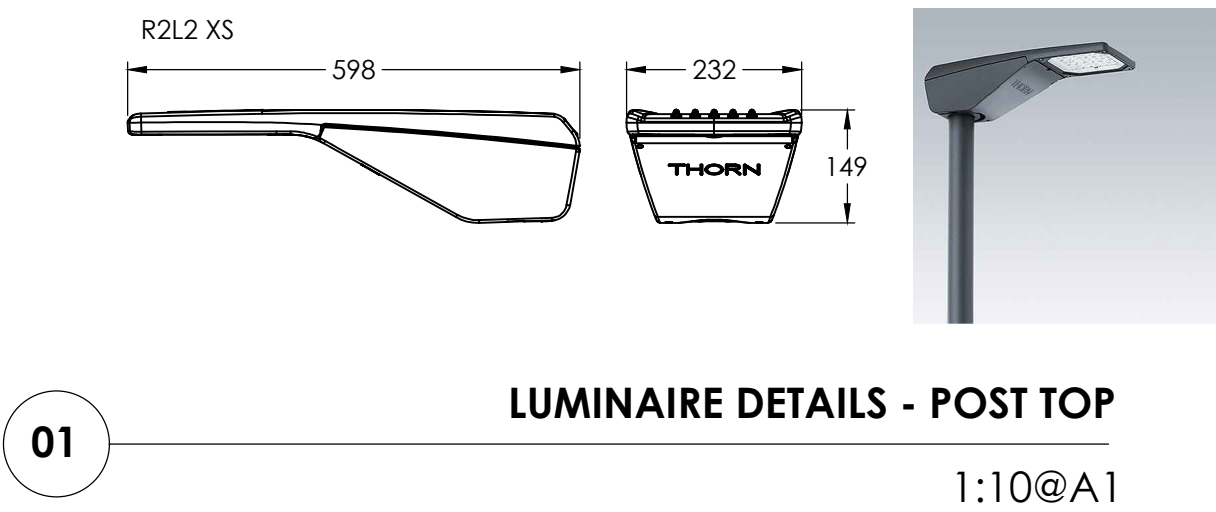


LUMINAIRE DETAILS - POST TOP

1:10@A1

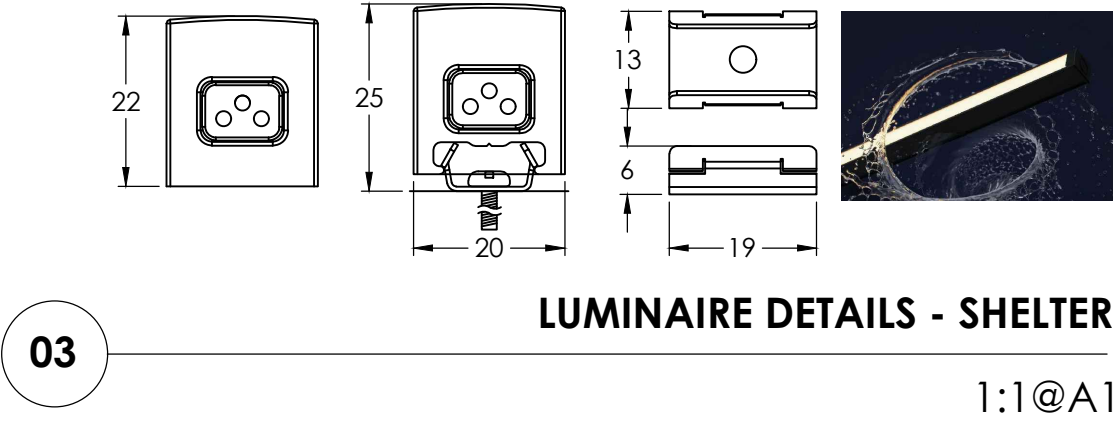


LUMINAIRE DETAILS - SHELTER

1:1@A1

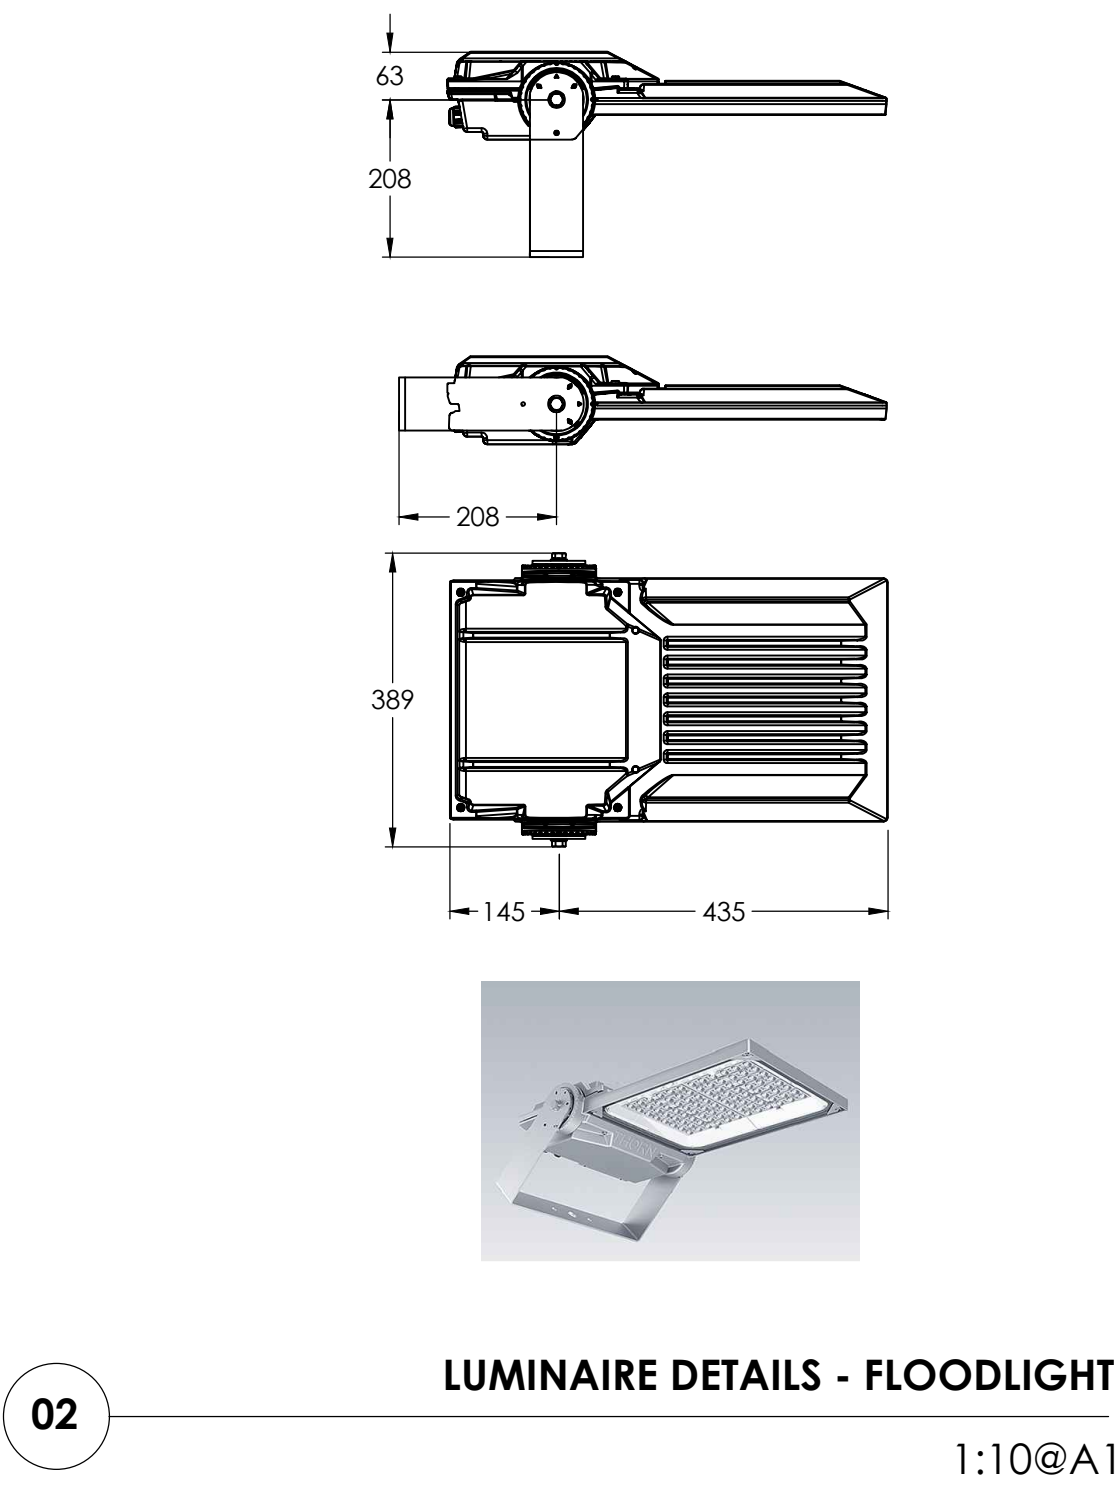

LUMINAIRE DETAILS - FLOODLIGHT

1:10@A1

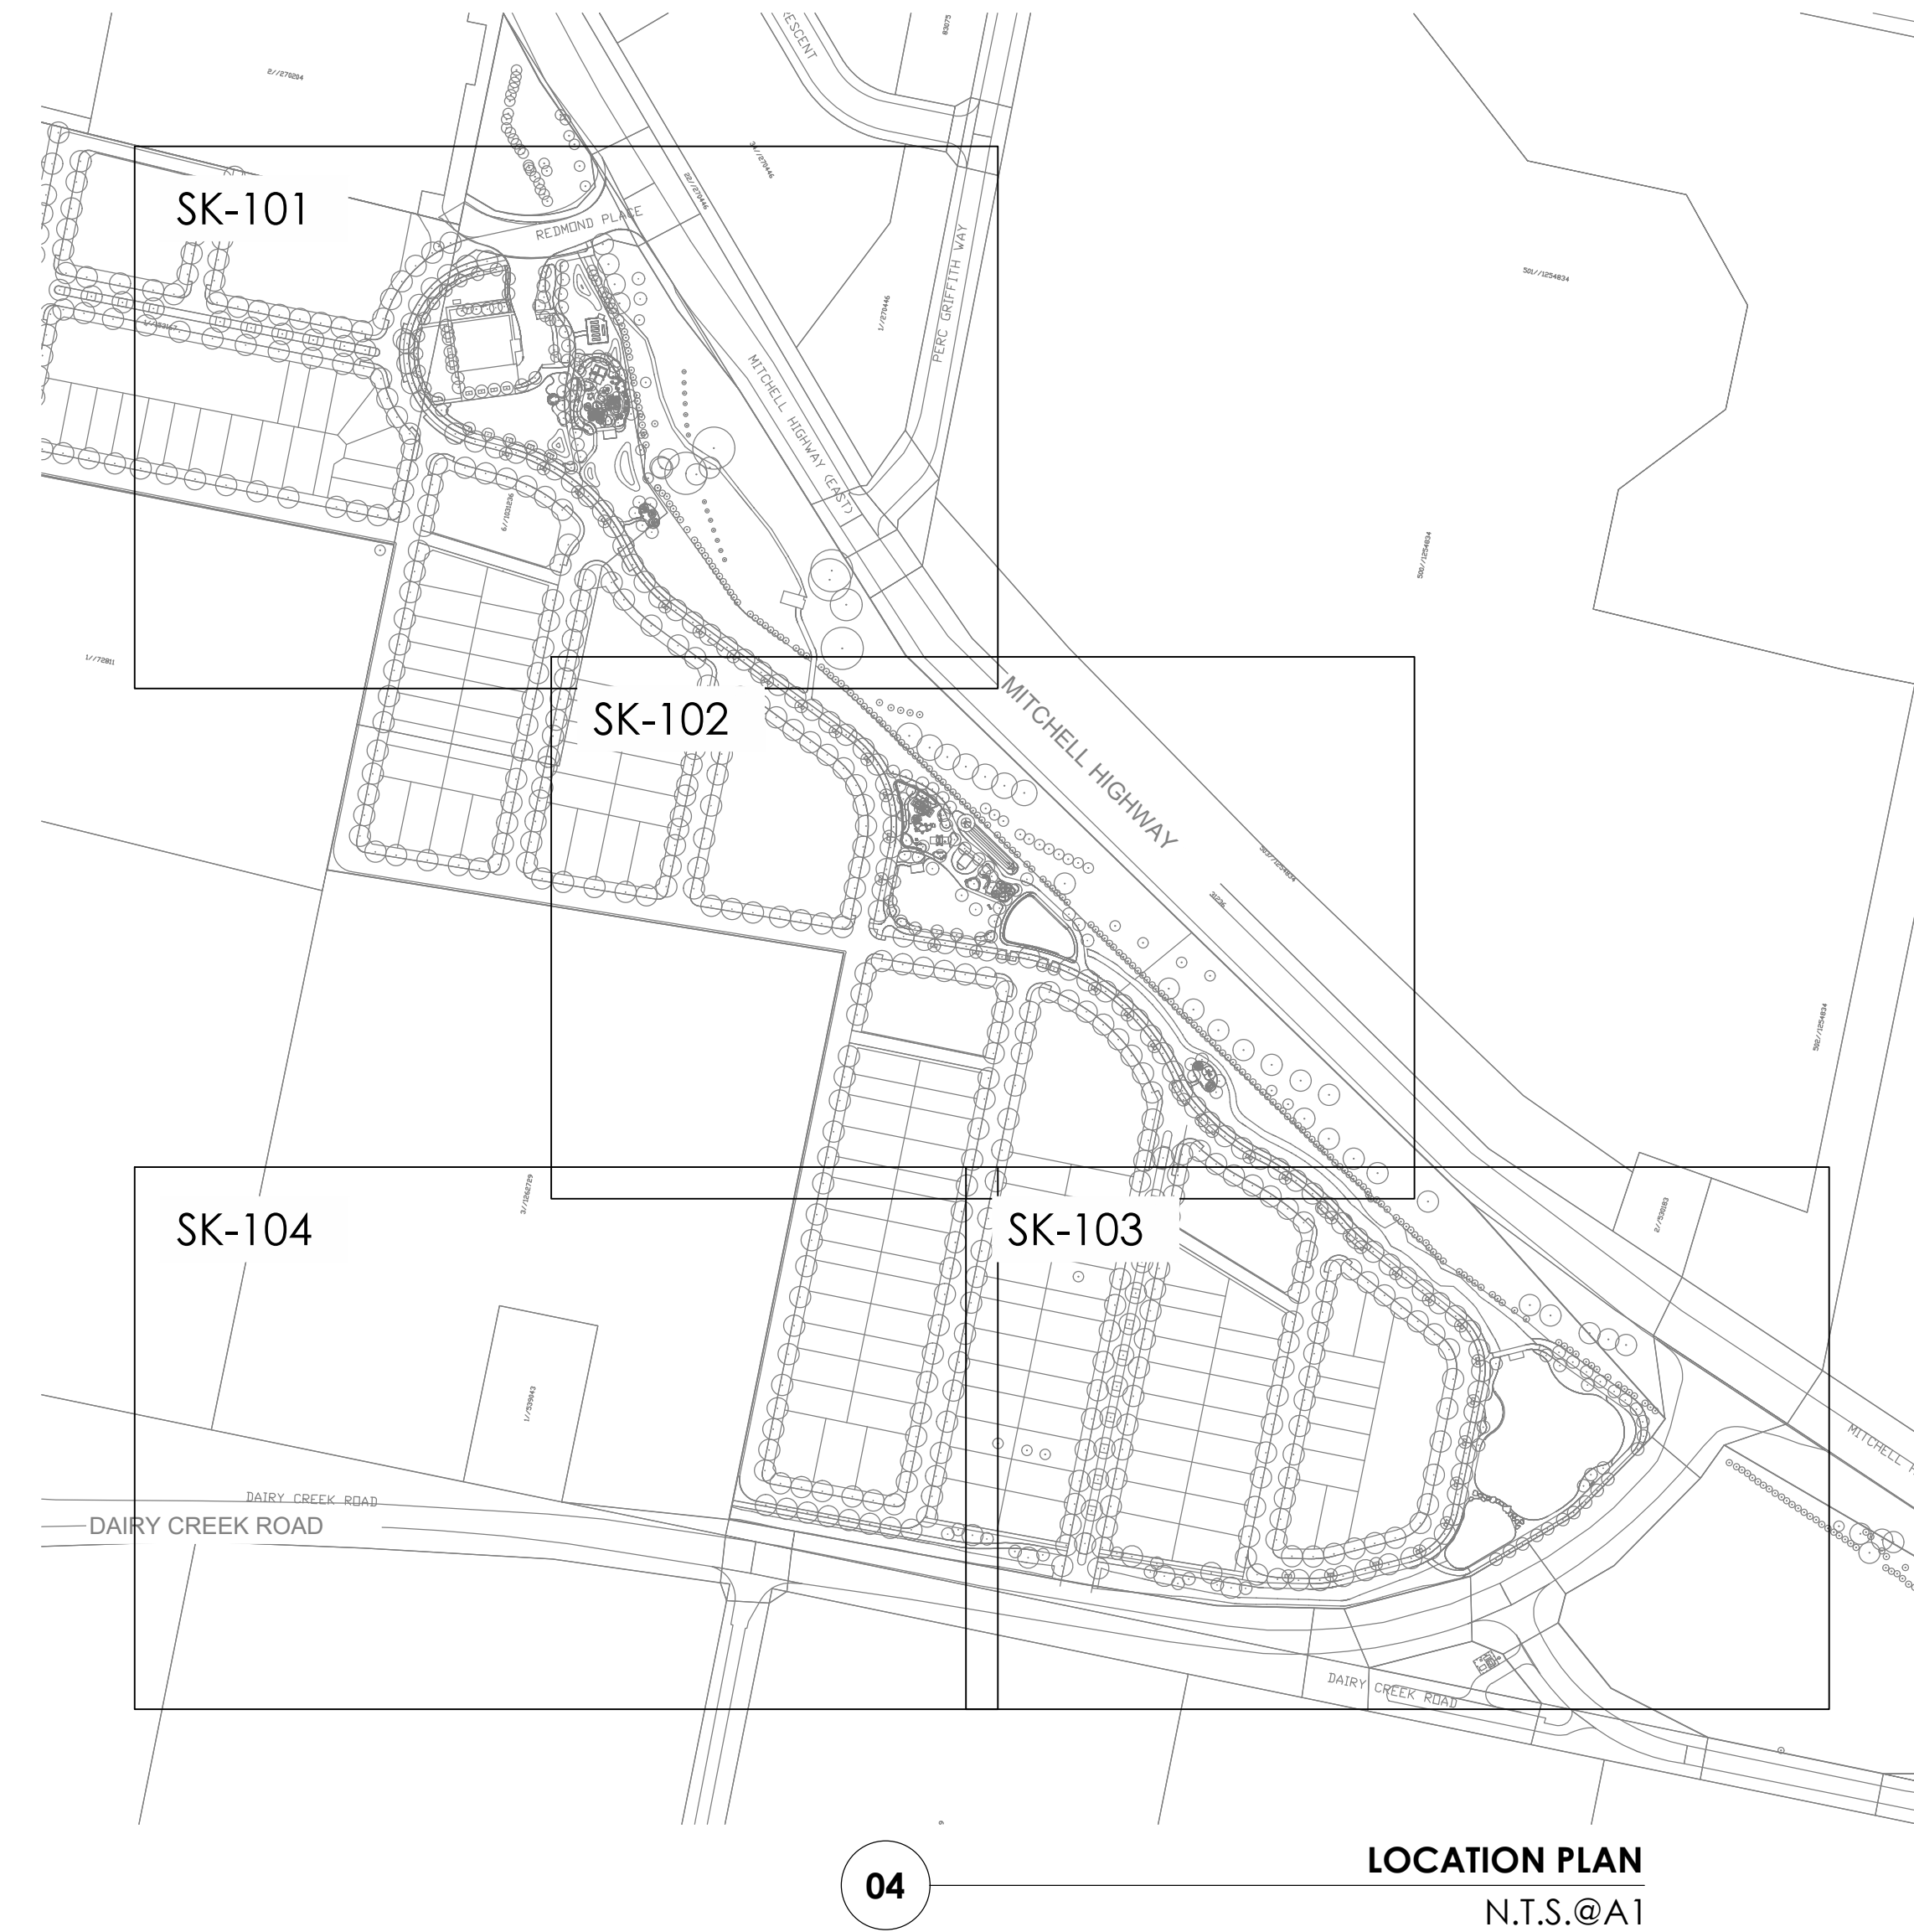


LOCATION PLAN

N.T.S.@A1

| Issue | Amendment                 |
|-------|---------------------------|
| P1    | PRELIMINARY ISSUE         |
| P2    | REVISED PRELIMINARY ISSUE |

Date

03-06-25  
05-06-25

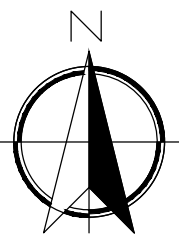

## NOTES:

- Lighting design to category **PP3 - AS/NZS 1158.3.1:2020 - FOR PATHWAY:**
  - Average horizontal illuminance  $E_h > 3.0$  lx
  - Point horizontal illuminance  $E_{ph} > 0.5$  lx
  - Horizontal uniformity max/avg  $U_{E2} < 5$
  - Point vertical illuminance  $> 0.1$  lx
  - Verge illuminance  $> 0.25$  lx
  - Maximum UWLR local roads (including PP Subcategory)  $< 1\%$

Lead Consultant  
OCULUS  
Client  
LANDCOM

**Lighting, Art & Science**  
Lighting Consultants, Electrical Engineers  
Level 1, 41 Hume St. Crows Nest NSW 2065  
p: +61 2 9436 0998 e: mail@laands.com.au  
© Copyright 2025 Lighting Art & Science Pty Limited ABN 86 132 715 921  
All rights reserved. This drawing may not be reproduced or transmitted in any form or  
means in part or in whole without written permission of Lighting Art & Science Pty Ltd

Project REDMOND PLACE, ORANGE

Drawing LEGEND, DRAWING LIST & LOCATION PLAN

Drawn MA      Approv. RM      Date JUN 2025

Project No      Drawing No


**L1840**      **SK-001**

Scale  
AS SHOWN

Rev

**P2**




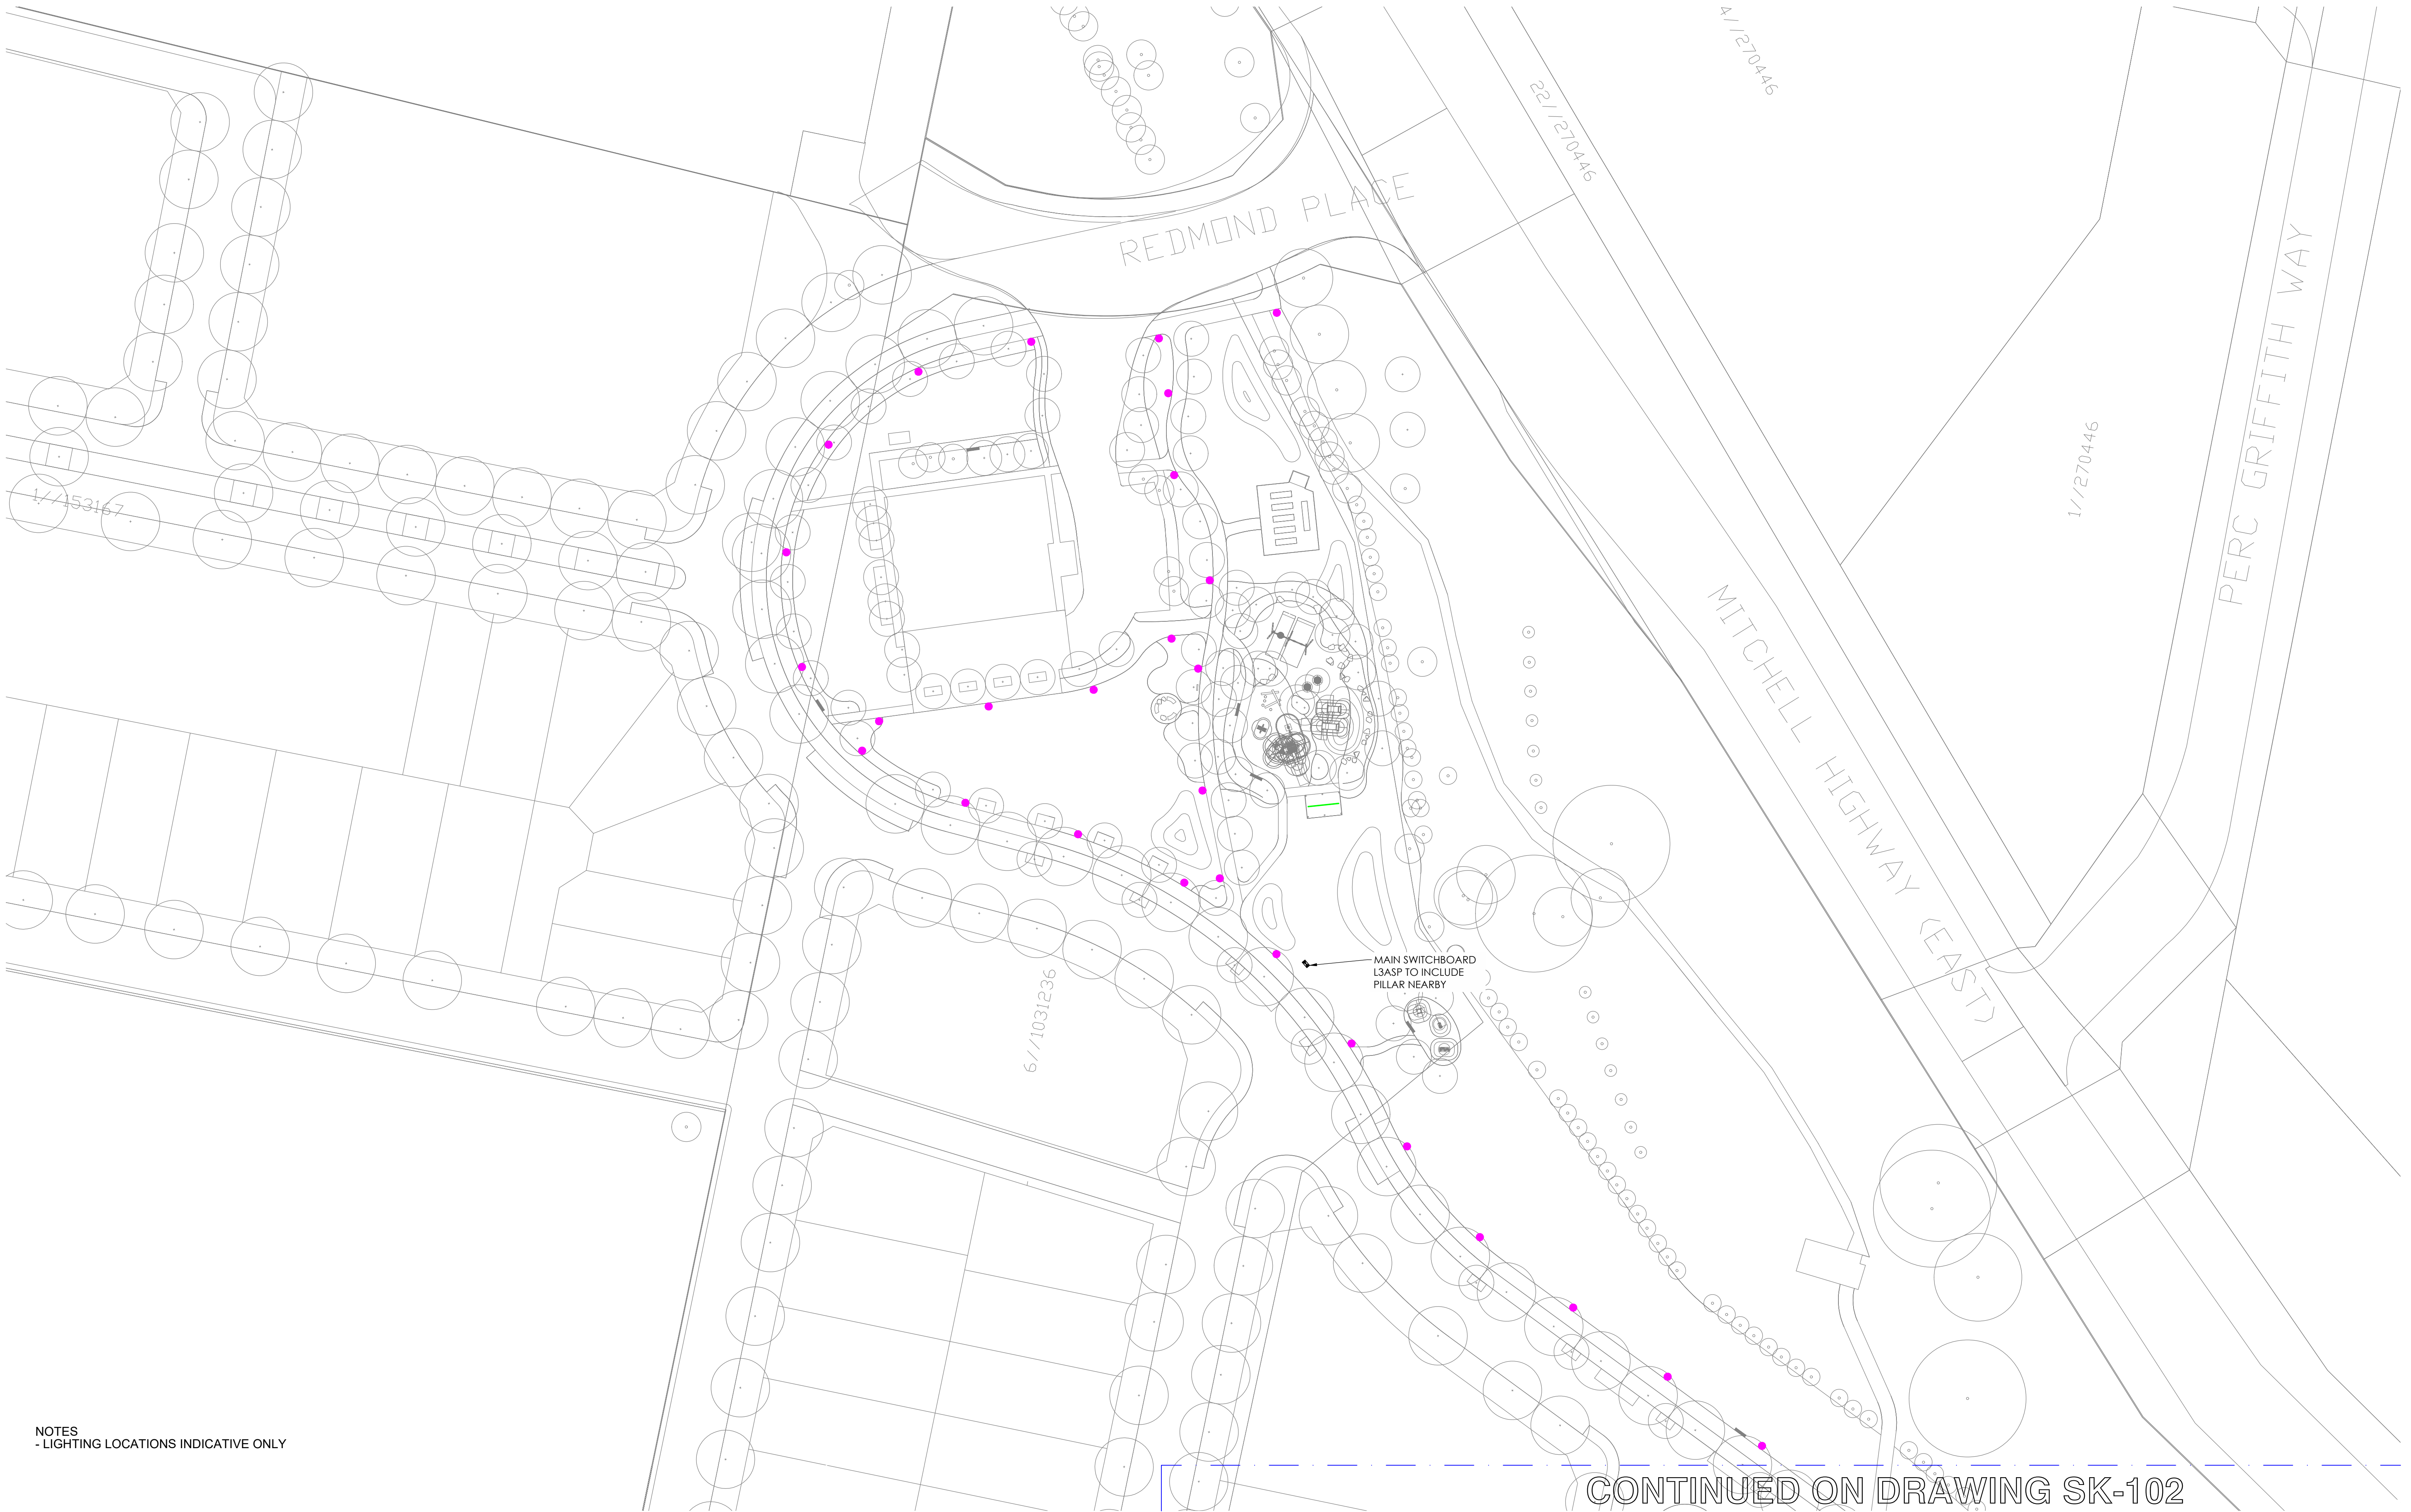

NOTES  
- LIGHTING LOCATIONS INDICATIVE ONLY

CONTINUED ON DRAWING SK-102

| Issue | Amendment                 | Date     |
|-------|---------------------------|----------|
| P1    | PRELIMINARY ISSUE         | 03-06-25 |
| P2    | REVISED PRELIMINARY ISSUE | 05-06-25 |

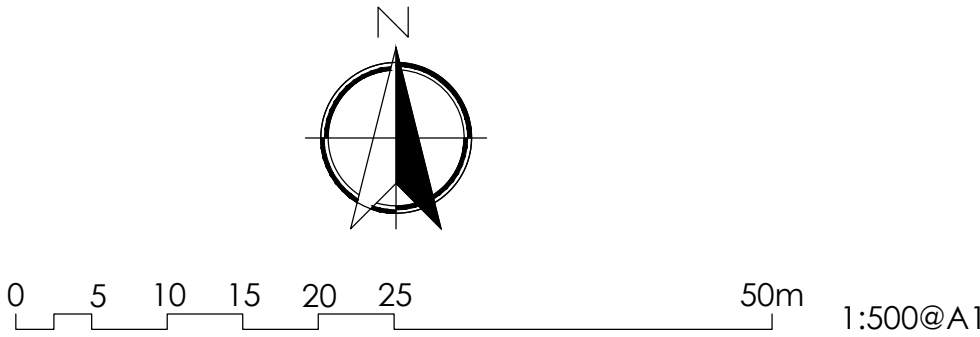

Lead Consultant  
OCULUS  
Client  
LANDCOM



**Lighting, Art & Science**  
Lighting Consultants, Electrical Engineers  
Level 1, 41 Hume St. Crows Nest NSW 2065  
p: +61 2 9436 0998 e: mail@laands.com.au

© Copyright 2023 Lighting Art & Science Pty Limited ABN 66 132 715 921  
All rights reserved. This drawing may not be reproduced or transmitted in any form or means in part or in whole without written permission of Lighting Art & Science Pty Ltd

|              |                                          |               |     |           |
|--------------|------------------------------------------|---------------|-----|-----------|
| Project      | REDMOND PLACE, ORANGE                    |               |     | Scale     |
| Drawing      | INDICATIVE LIGHT POLE LOCATIONS SHEET 01 |               |     | 1:500@A1  |
| Drawn MA     | Approv. RM                               | Date JUN 2025 | Rev |           |
| Project No   | Drawing No                               |               |     |           |
| <b>L184O</b> | <b>SK-101</b>                            |               |     | <b>P2</b> |



CONTINUED ON DRAWING SK-101

MITCHELL HIGHWAY

503771254834

31236


MAIN SWITCHBOARD  
L3ASP TO INCLUDE  
PILLAR NEARBY

NOTES  
- LIGHTING LOCATIONS INDICATIVE ONLY

CONTINUED ON DRAWING SK-104

CONTINUED ON DRAWING SK-103

| Issue | Amendment                 | Date     |
|-------|---------------------------|----------|
| P1    | PRELIMINARY ISSUE         | 03-06-25 |
| P2    | REVISED PRELIMINARY ISSUE | 05-06-25 |

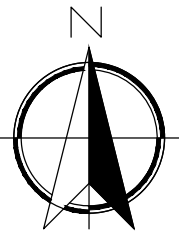

0 5 10 15 20 25 50m 1:500@A1

Lead Consultant  
OCULUS  
Client  
LANDCOM



**Lighting, Art & Science**  
Lighting Consultants, Electrical Engineers  
Level 1, 41 Hume St, Crows Nest NSW 2065  
p: +61 2 9436 0998 e: mail@laands.com.au


© Copyright 2025 Lighting Art & Science Pty Limited ABN 66 132 715 921  
All rights reserved. This drawing may not be reproduced or transmitted in any form or means in part or in whole without written permission of Lighting Art & Science Pty Ltd

|                  |                                          |               |                |
|------------------|------------------------------------------|---------------|----------------|
| Project          | REDMOND PLACE, ORANGE                    |               |                |
| Drawing          | INDICATIVE LIGHT POLE LOCATIONS SHEET 02 |               |                |
| Drawn MA         | Approv. RM                               | Date JUN 2025 | Scale 1:500@A1 |
| Project No L1840 | Drawing No SK-102                        | Rev P2        |                |




CONTINUED ON DRAWING SK-102

CONTINUED ON DRAWING SK-104

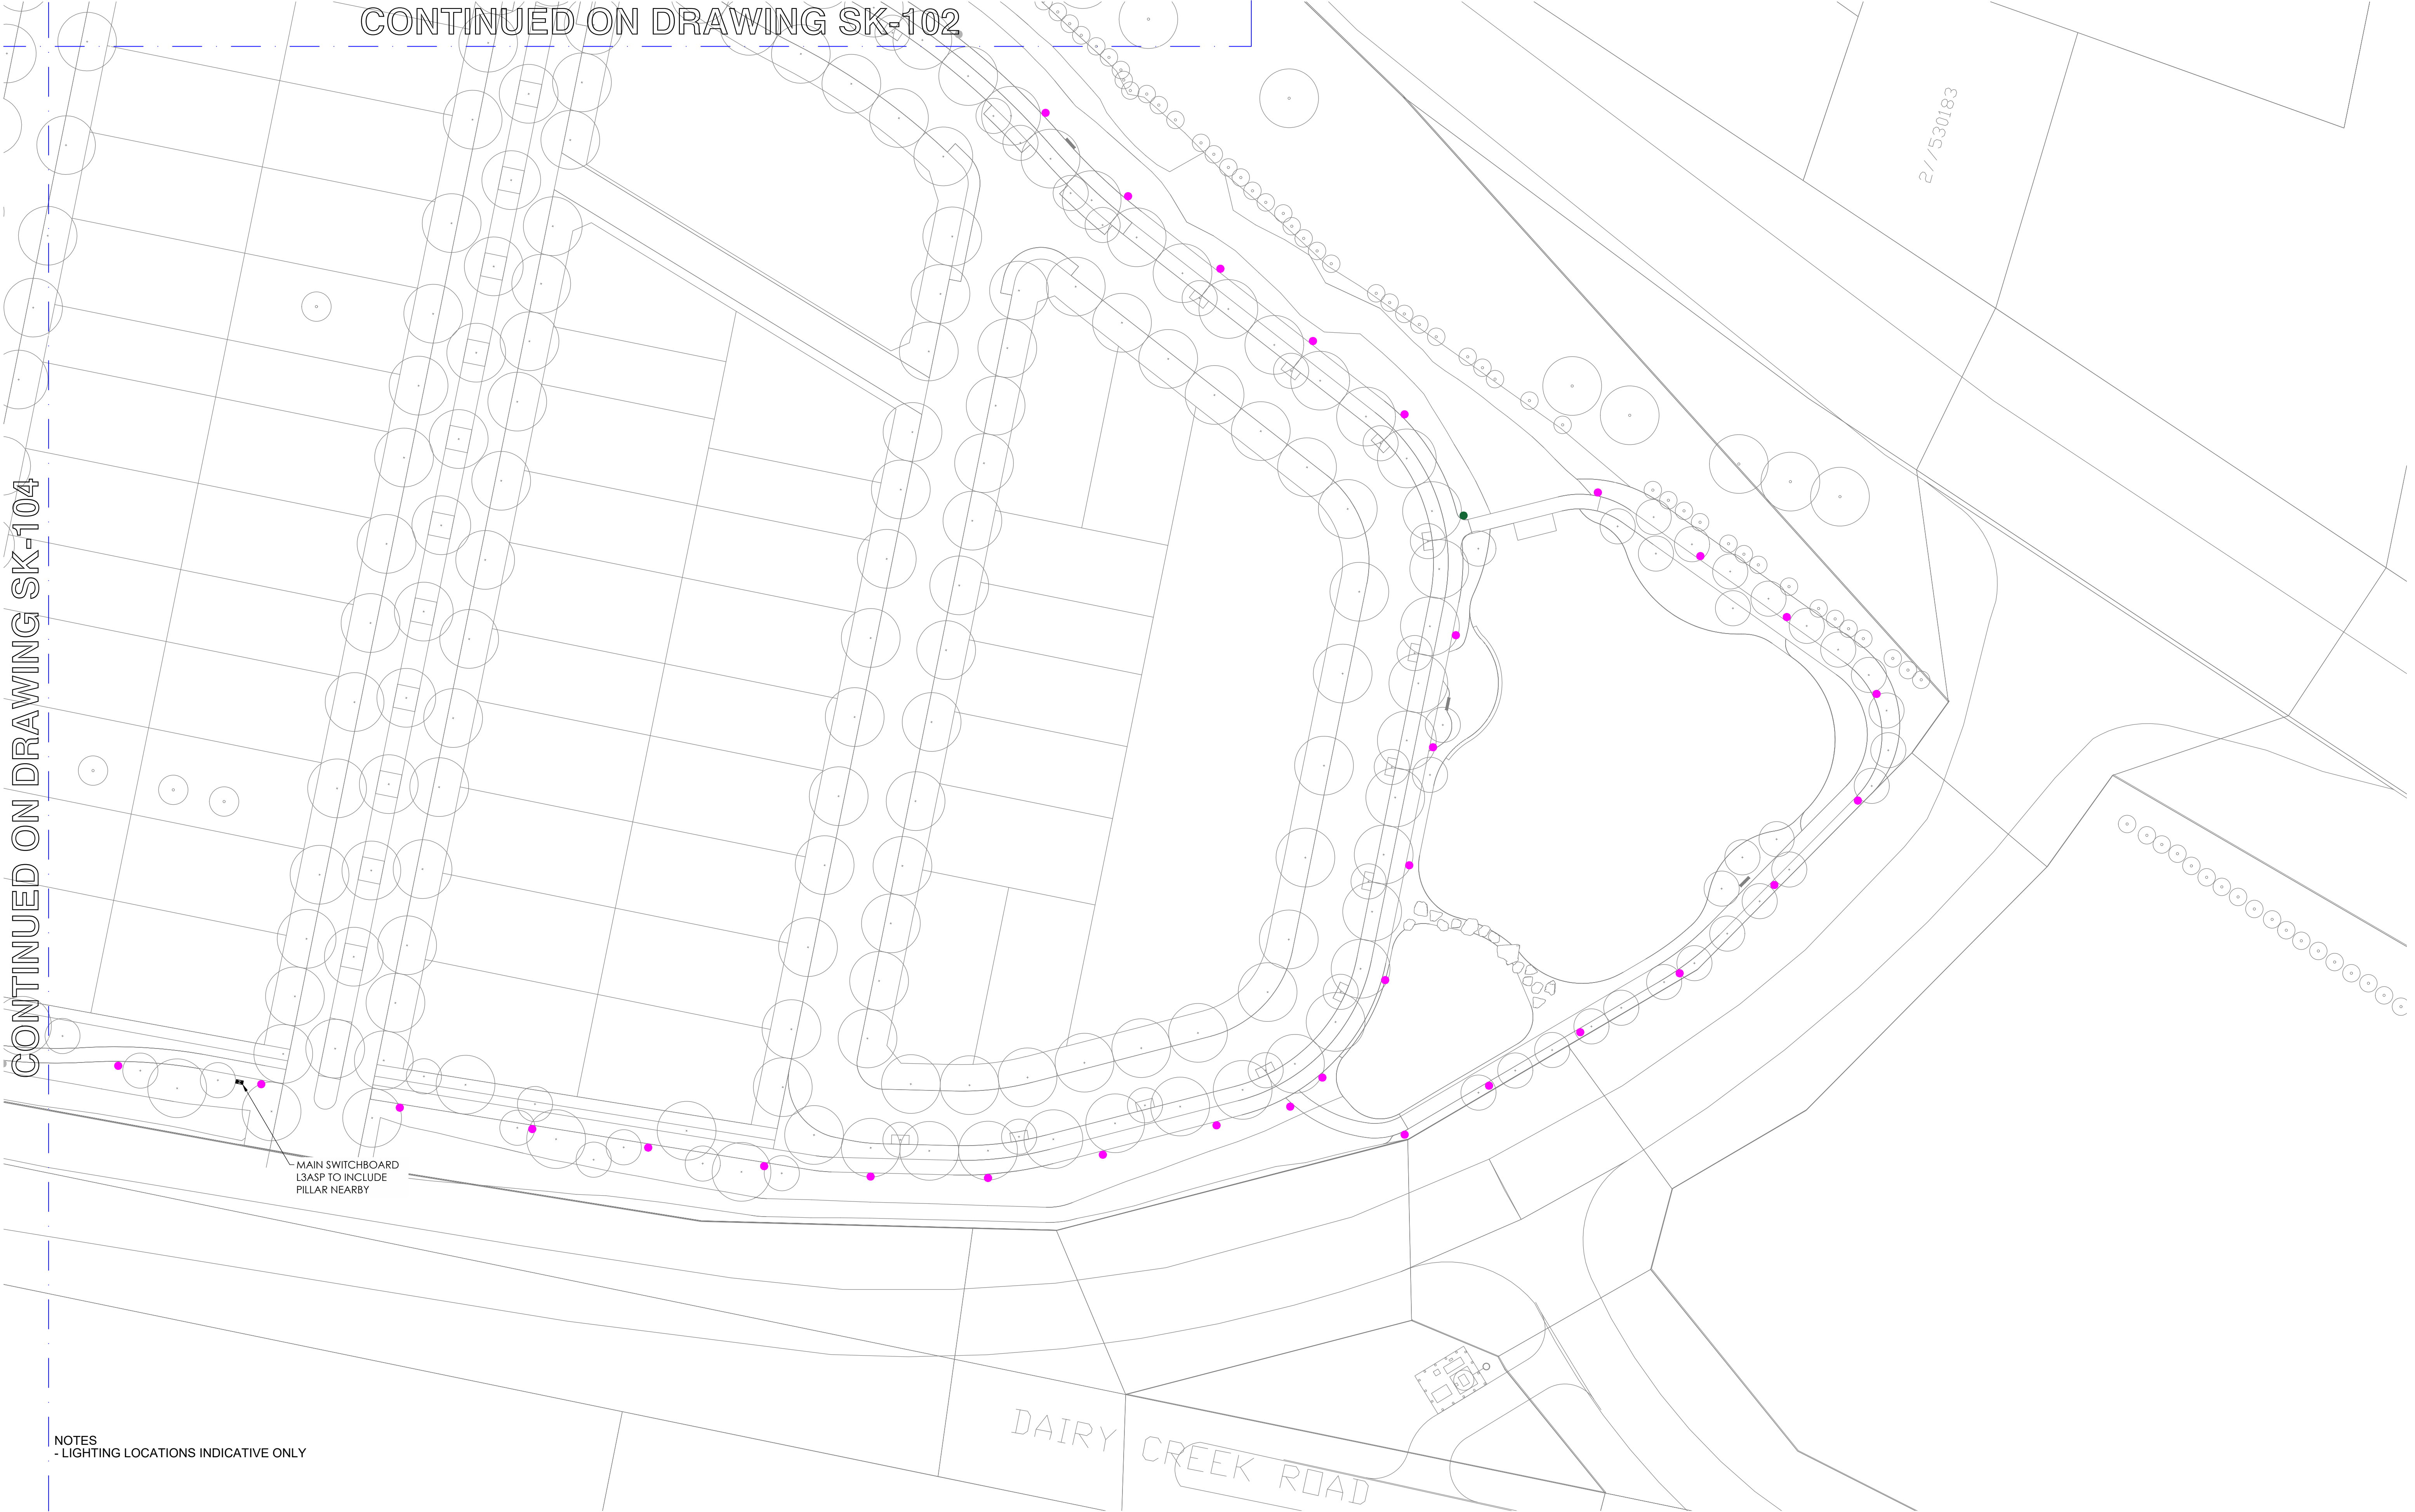

NOTES  
- LIGHTING LOCATIONS INDICATIVE ONLY

| Issue | Amendment                 | Date     |
|-------|---------------------------|----------|
| P1    | PRELIMINARY ISSUE         | 03-06-25 |
| P2    | REVISED PRELIMINARY ISSUE | 05-06-25 |

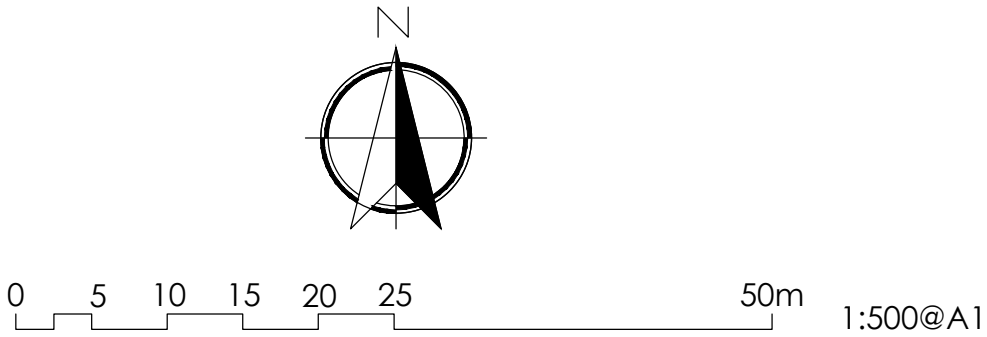

Lead Consultant  
OCULUS  
Client  
LANDCOM




**Lighting, Art & Science**  
Lighting Consultants, Electrical Engineers  
Level 1, 41 Hume St, Crows Nest NSW 2065  
p: +61 2 9436 0998 e: mail@laands.com.au

© Copyright 2025 Lighting Art & Science Pty Limited ABN 66 132 715 921  
All rights reserved. This drawing may not be reproduced or transmitted in any form or means in part or in whole without written permission of Lighting Art & Science Pty Ltd


|            |                                          |               |                |
|------------|------------------------------------------|---------------|----------------|
| Project    | REDMOND PLACE, ORANGE                    |               |                |
| Drawing    | INDICATIVE LIGHT POLE LOCATIONS SHEET 03 |               |                |
| Drawn MA   | Approv. RM                               | Date JUN 2025 | Scale 1:500@A1 |
| Project No | Drawing No                               | Rev           |                |
| L1840      | SK-103                                   | P2            |                |



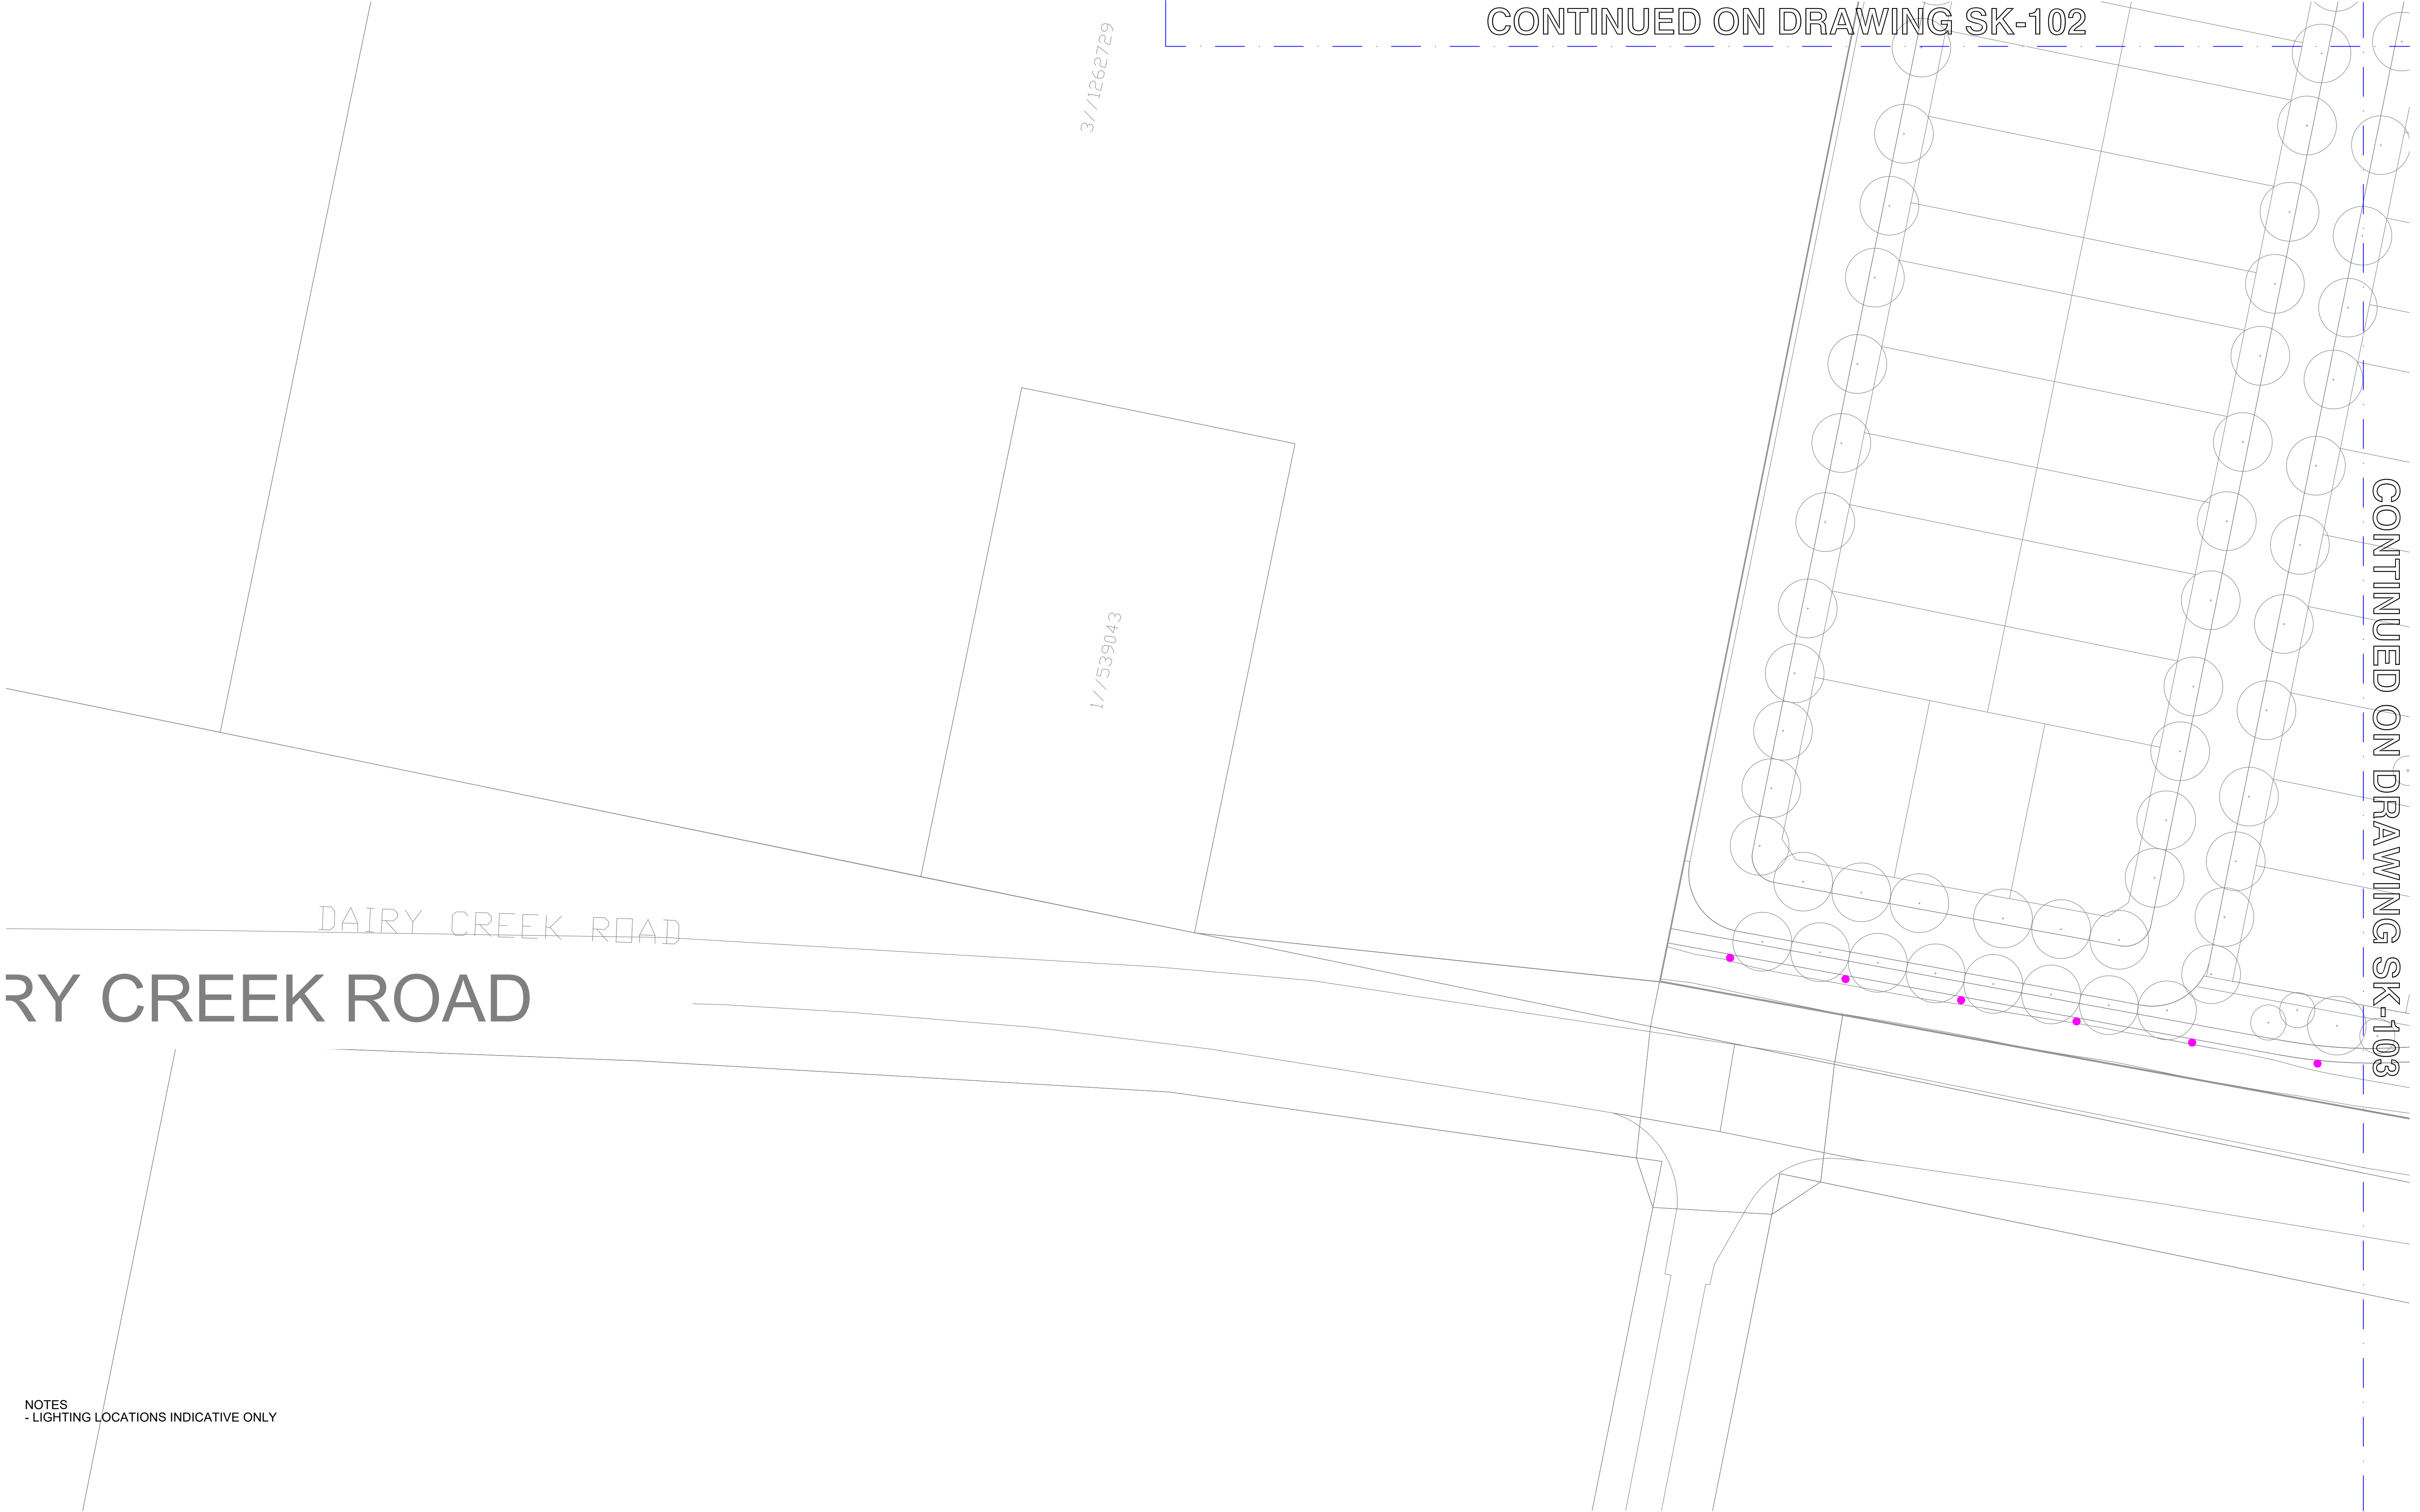

NOTES  
- LIGHTING LOCATIONS INDICATIVE ONLY

| Issue | Amendment                 | Date     |
|-------|---------------------------|----------|
| P1    | PRELIMINARY ISSUE         | 03-06-25 |
| P2    | REVISED PRELIMINARY ISSUE | 05-06-25 |

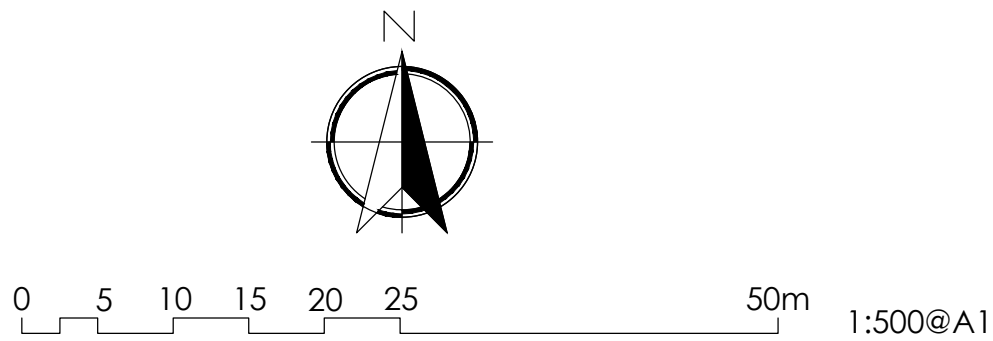

Lead Consultant  
OCULUS  
Client  
LANDCOM



**Lighting, Art & Science**  
Lighting Consultants, Electrical Engineers  
Level 1, 41 Hume St, Crows Nest NSW 2065  
p: +61 2 9436 0998 e: mail@laands.com.au

© Copyright 2025 Lighting Art & Science Pty Limited ABN 66 132 715 921  
All rights reserved. This drawing may not be reproduced or transmitted in any form or means in part or in whole without written permission of Lighting Art & Science Pty Ltd

|            |                                          |               |                |  |
|------------|------------------------------------------|---------------|----------------|--|
| Project    | REDMOND PLACE, ORANGE                    |               |                |  |
| Drawing    | INDICATIVE LIGHT POLE LOCATIONS SHEET 04 |               |                |  |
| Drawn MA   | Approv. RM                               | Date JUN 2025 | Scale 1:500@A1 |  |
| Project No | Drawing No                               | Rev           |                |  |
| L1840      | SK-104                                   | P2            |                |  |