


REV IS I O N S	</
----------------	--	--	----

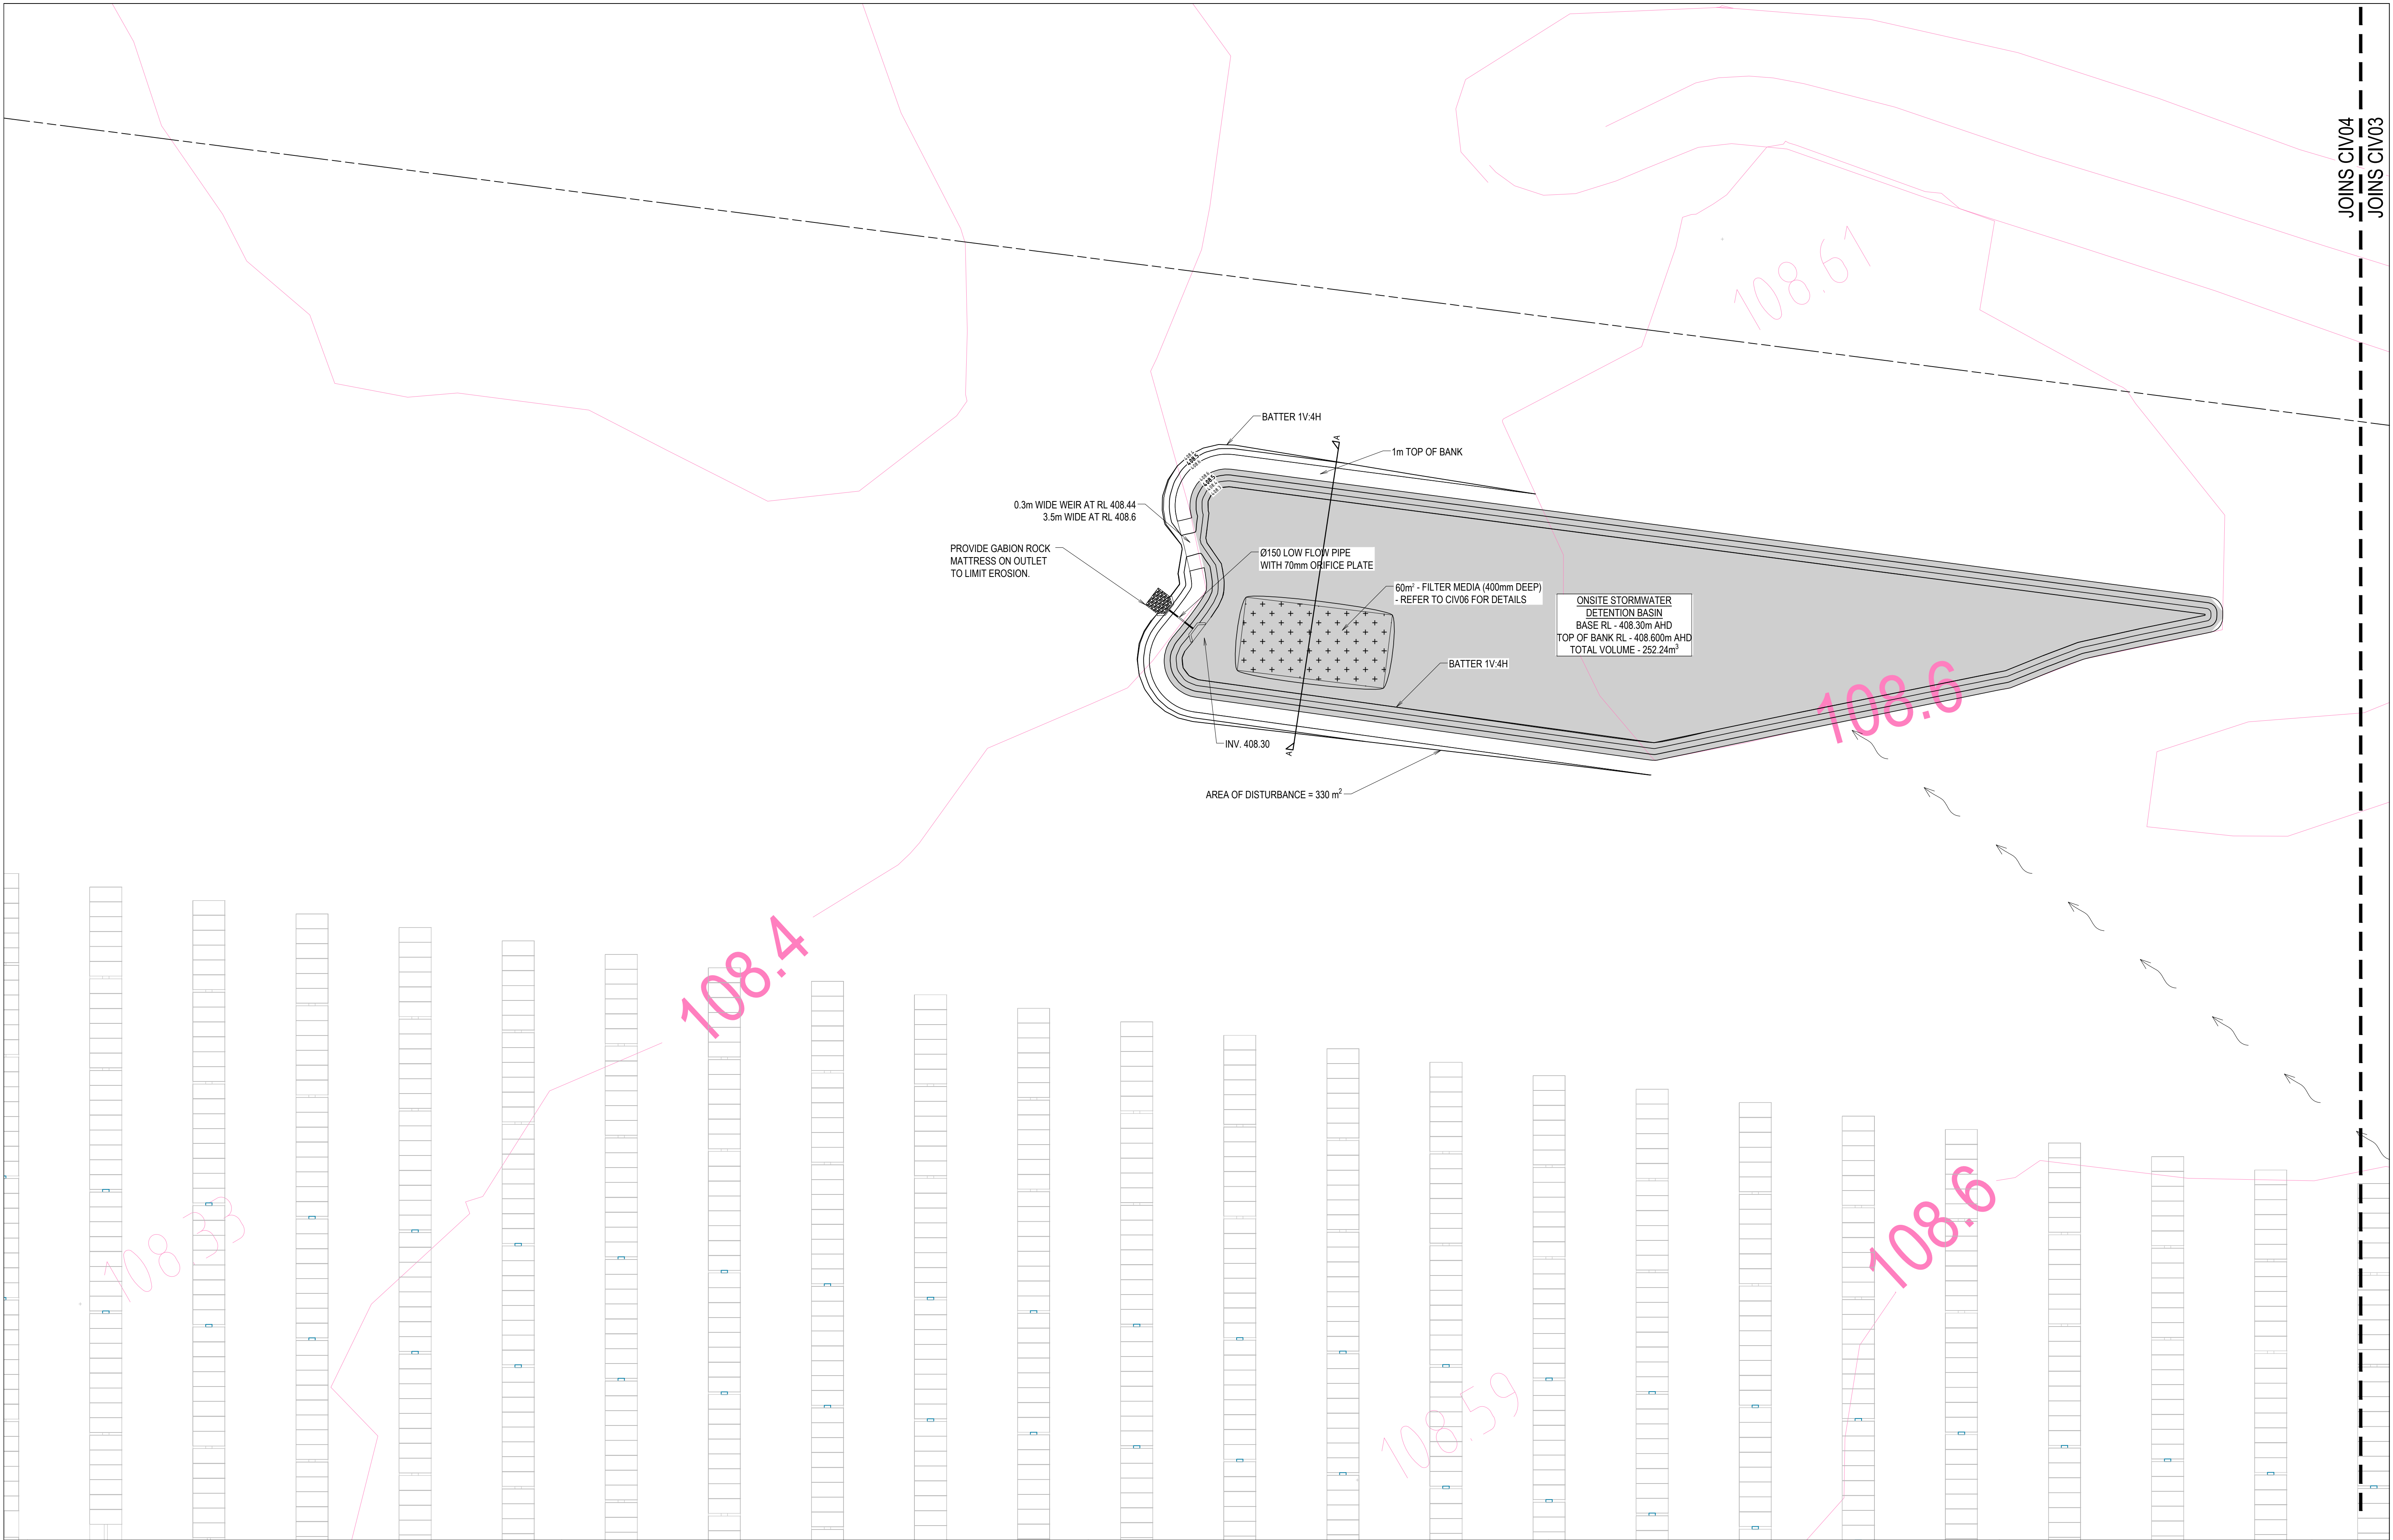



REV	DATE	DRN	CHK	APP	DRAWING STATUS
B	14.04.20	F.M.	M.M.	M.M.	ISSUED FOR DA
A	03.04.20	F.M.	M.M.	M.M.	ISSUED FOR CLIENT REVIEW

This drawing is not approved for construction unless signed.

Mathew McNamara  
BEing (Civil) Hons MIE (Aust)

COPYRIGHT - This drawing and the information provided shall remain the property of DRB Consulting Engineers Pty Ltd (DRB) and may not be used, copied or reproduced, in whole or part, for any purpose other than that for which it was supplied without the prior consent of DRB.




North

PO BOX 4105 Kotara East 2305  
0402 915 549  
ABN 64 625 755 482



NORTH BASIN DETAILS - SHEET 1  
231 BROOCKMANN'S ROAD,  
FINLEY  
PRVODENCE ASSET GROUP

DRAWING STATUS		SHEET SIZE
NOT FOR CONSTRUCTION		A1
PROJECT REF No.		SCALE
200337		1:200
DRAWING No.		REVISION
CIV02		B

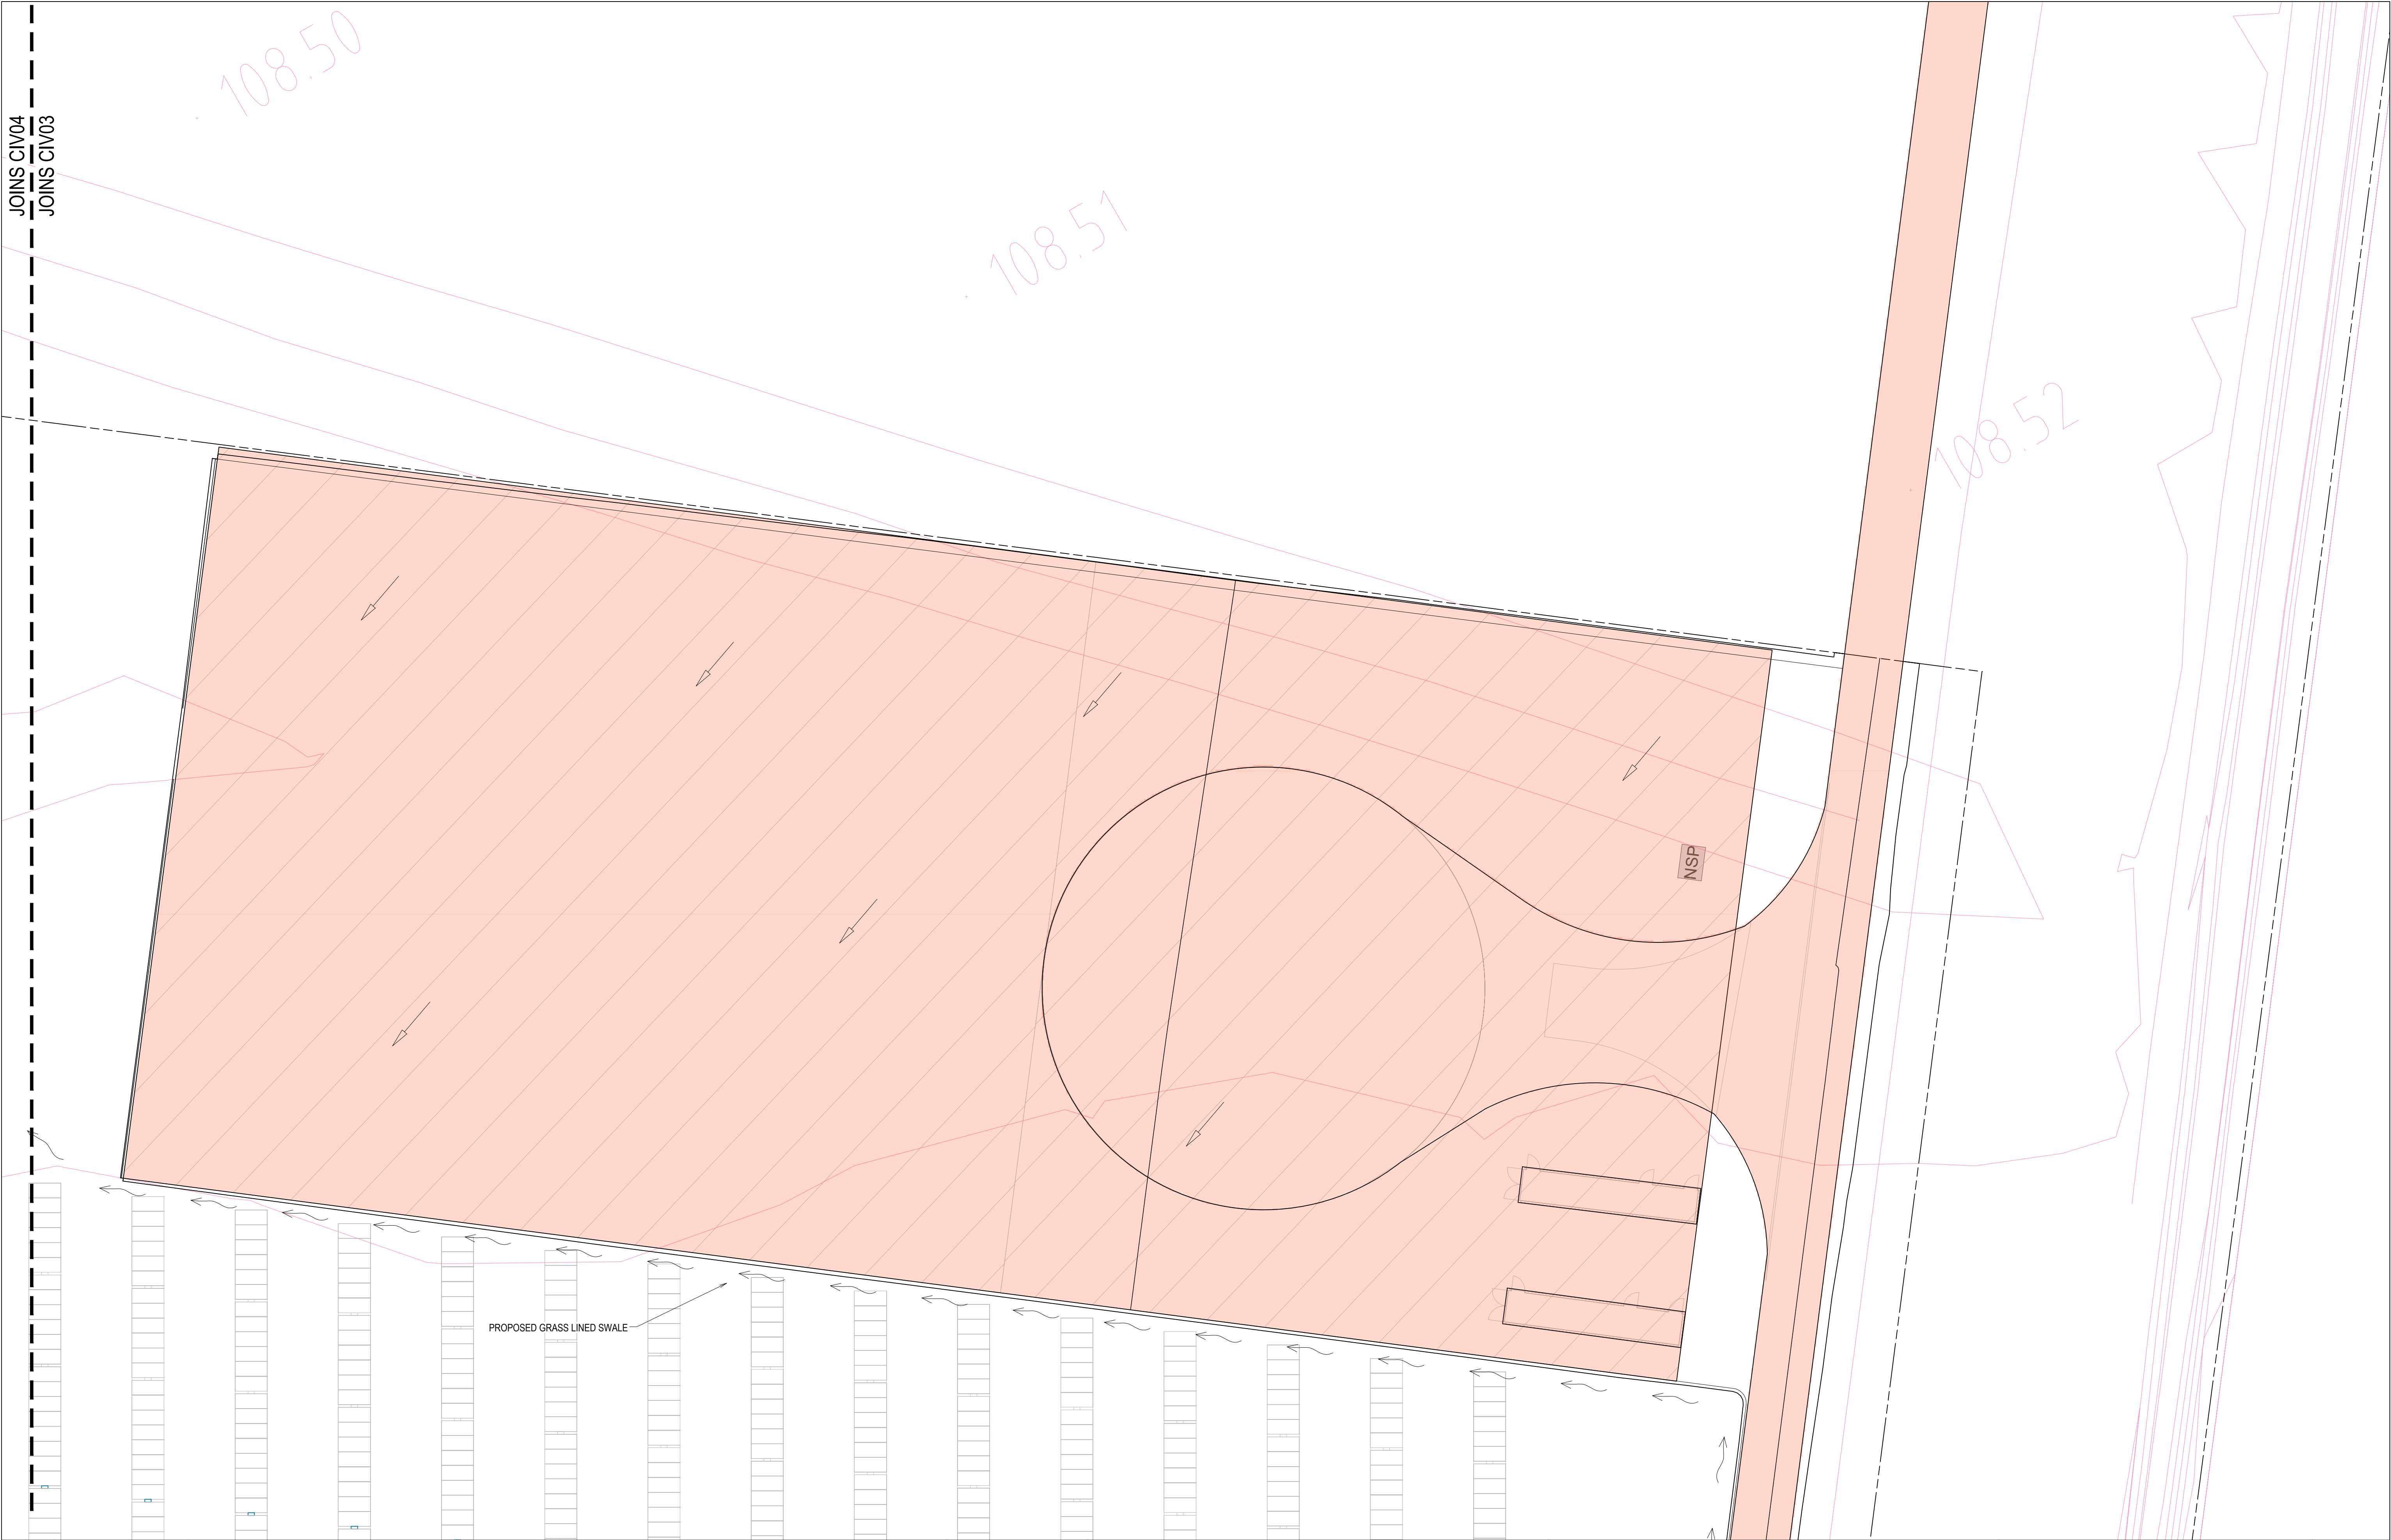


REV	REVISIONS					
B	14.04.20	F.M.	M.M.	M.M.	ISSUED FOR DA	
A	03.04.20	F.M.	M.M.	M.M.	ISSUED FOR CLIENT REVIEW	
REV	DATE	DRN	CHK	APP	DRAWING STATUS	

This drawing is not approved for construction unless signed.

Mathew McNamara  
BEing (Civil) Hons MIE (Aust)

COPYRIGHT - This drawing and the information provided shall remain the property of DRB Consulting Engineers Pty Ltd (DRB) and may not be used, copied or reproduced, in whole or part, for any purpose other than that for which it was supplied without the prior consent of DRB.

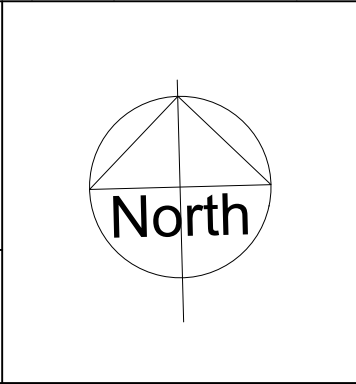


PO BOX 4105 Kotara East 2305  
0402 915 549  
ABN 64 625 755 482

NORTH BASIN DETAILS - SHEET 2  
231 BROOCKMANN'S ROAD,  
FINLEY  
PRVODENCE ASSET GROUP

DRAWING STATUS		SHEET SIZE
NOT FOR CONSTRUCTION		A1
PROJECT REF No.		SCALE
200337		1:200
DRAWING No.		REVISION
CIV03		B



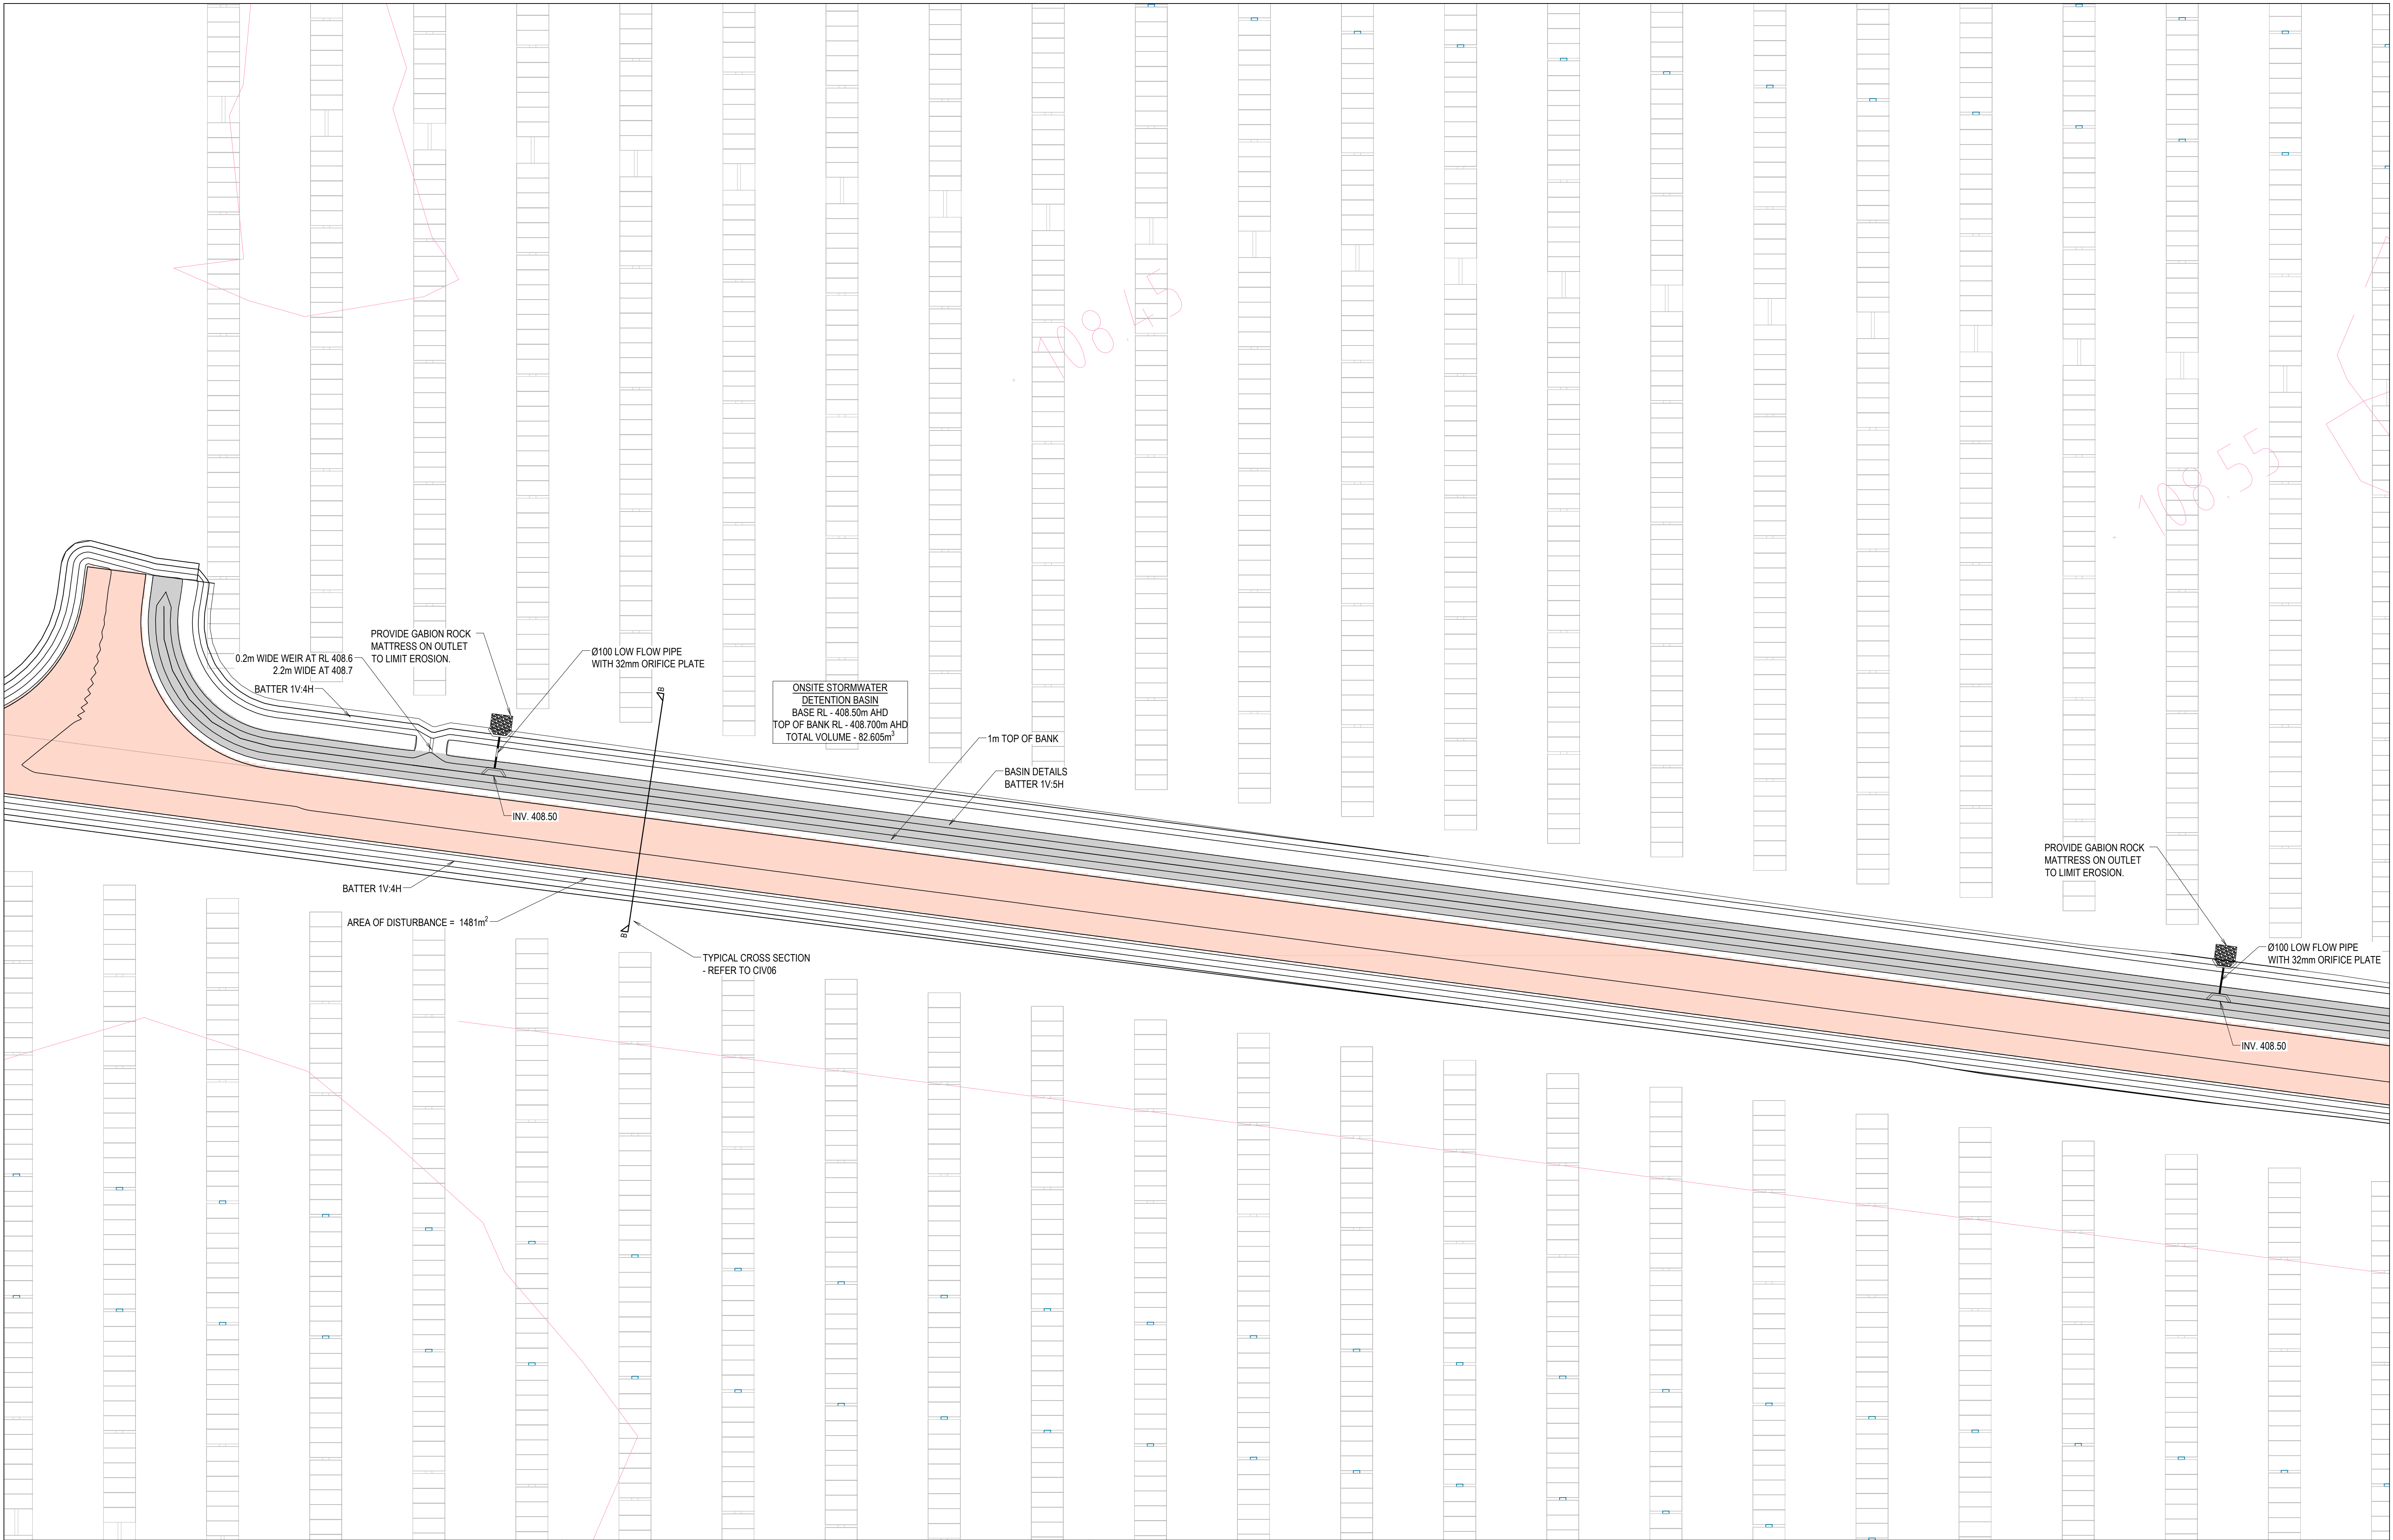

REVISIONS					
REV	DATE	DRN	CHK	APP	DRAWING STATUS
B	14.04.20	F.M.	M.M.	M.M.	ISSUED FOR DA
A	03.04.20	F.M.	M.M.	M.M.	ISSUED FOR CLIENT REVIEW

This drawing is not approved for construction unless signed.

Mathew McLennan  
BEing (Civil) Hong MIE (Aust)

COPYRIGHT - This drawing and the information provided shall remain the property of DRB Consulting Engineers Pty Ltd (DRB) and may not be used, copied or reproduced, in whole or part, for any purpose other than that for which it was supplied without the prior consent of DRB.




North

PO BOX 4105 Kotara East 2305  
0402 915 549  
ABN 64 625 755 482




ROAD BASIN DETAILS  
231 BROOCKMANN'S ROAD,  
FINLEY  
PRVODENCE ASSET GROUP

DRAWING STATUS		SHEET SIZE
NOT FOR CONSTRUCTION		A1
PROJECT REF No.		SCALE
200337		1:200
DRAWING No.		REVISION
CIV04		B

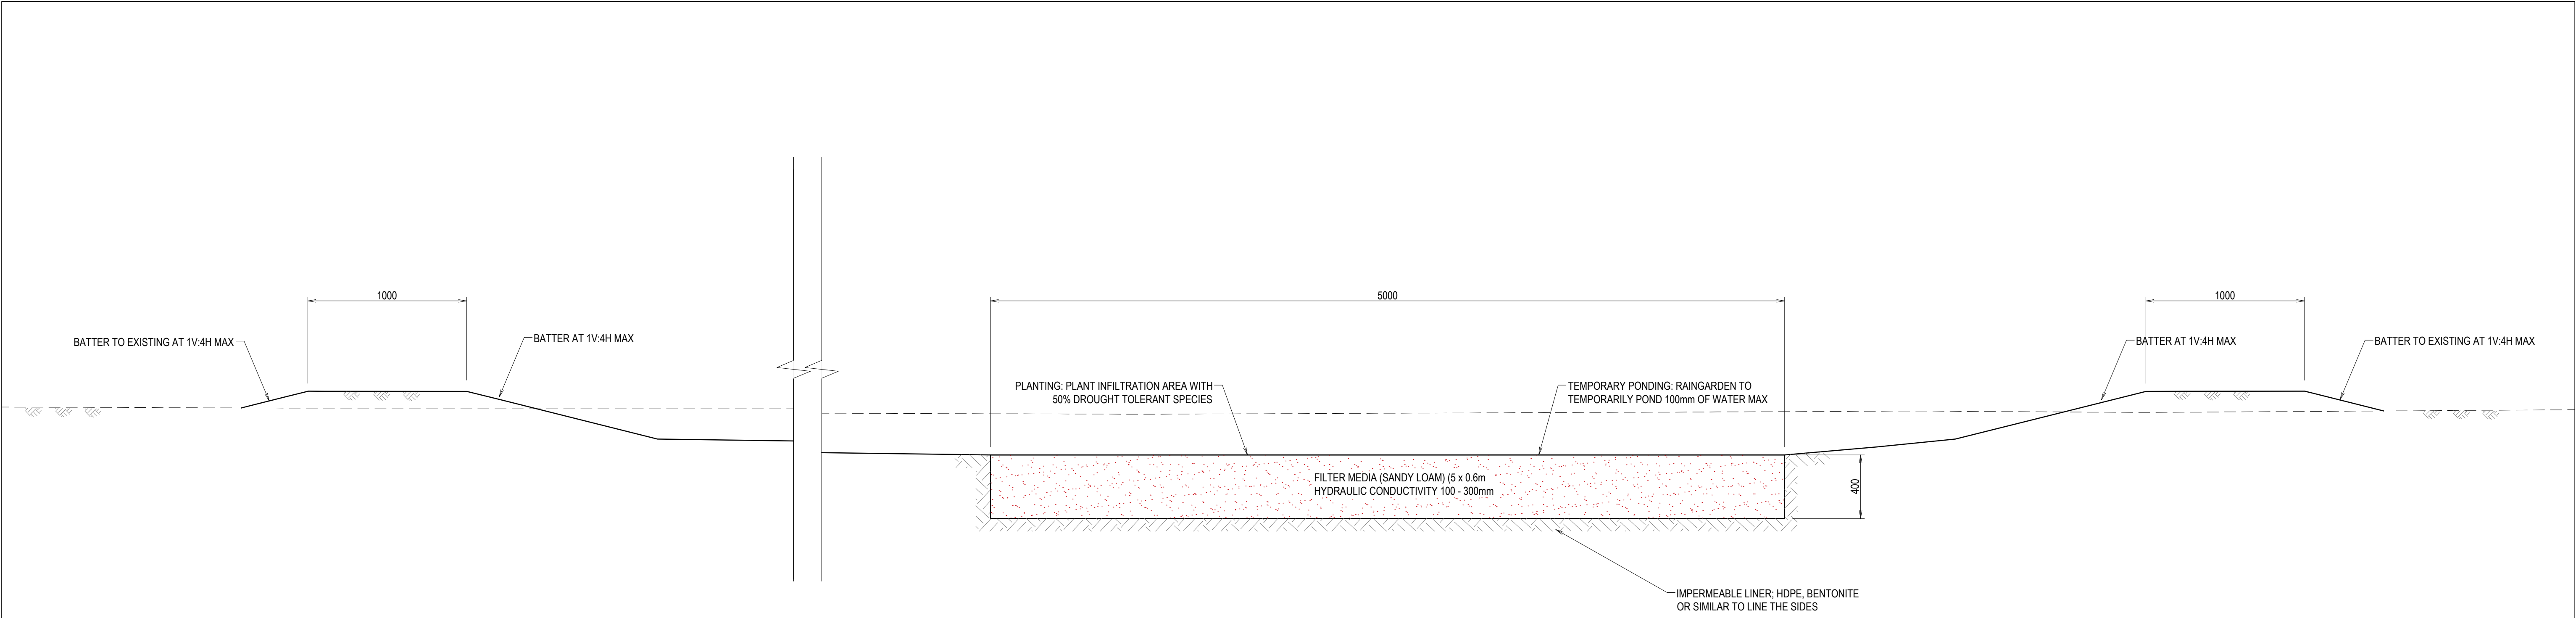

PROPOSED FILTER MEDIA AREA  
(SECTION A-A)  
1:20

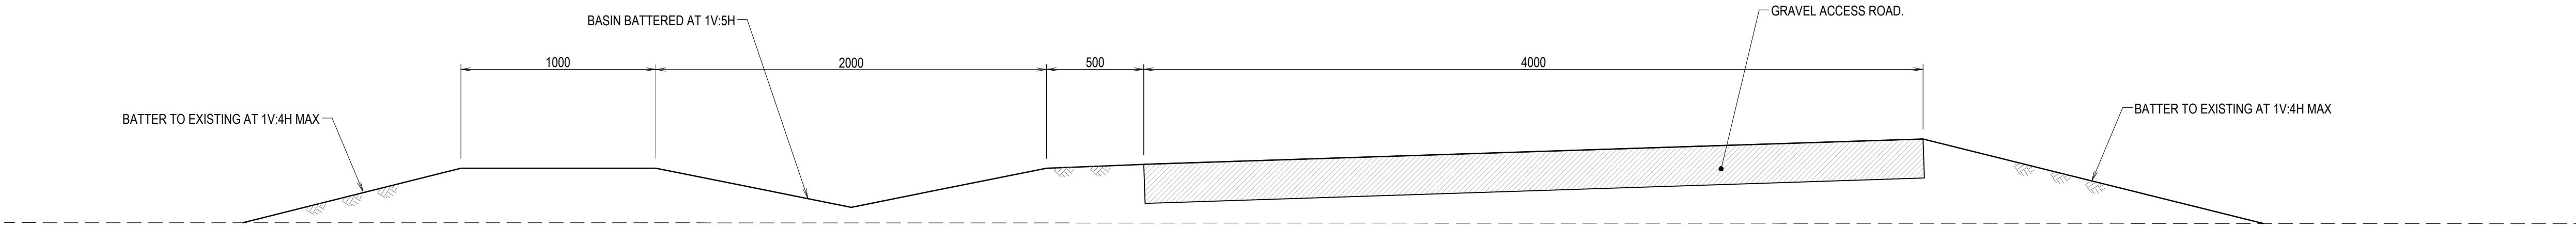

PROPOSED ROAD BASIN  
TYPICAL CROSS-SECTION  
(SECTION B-B)  
1:20

REVISIONS	
-----------	--	--	