


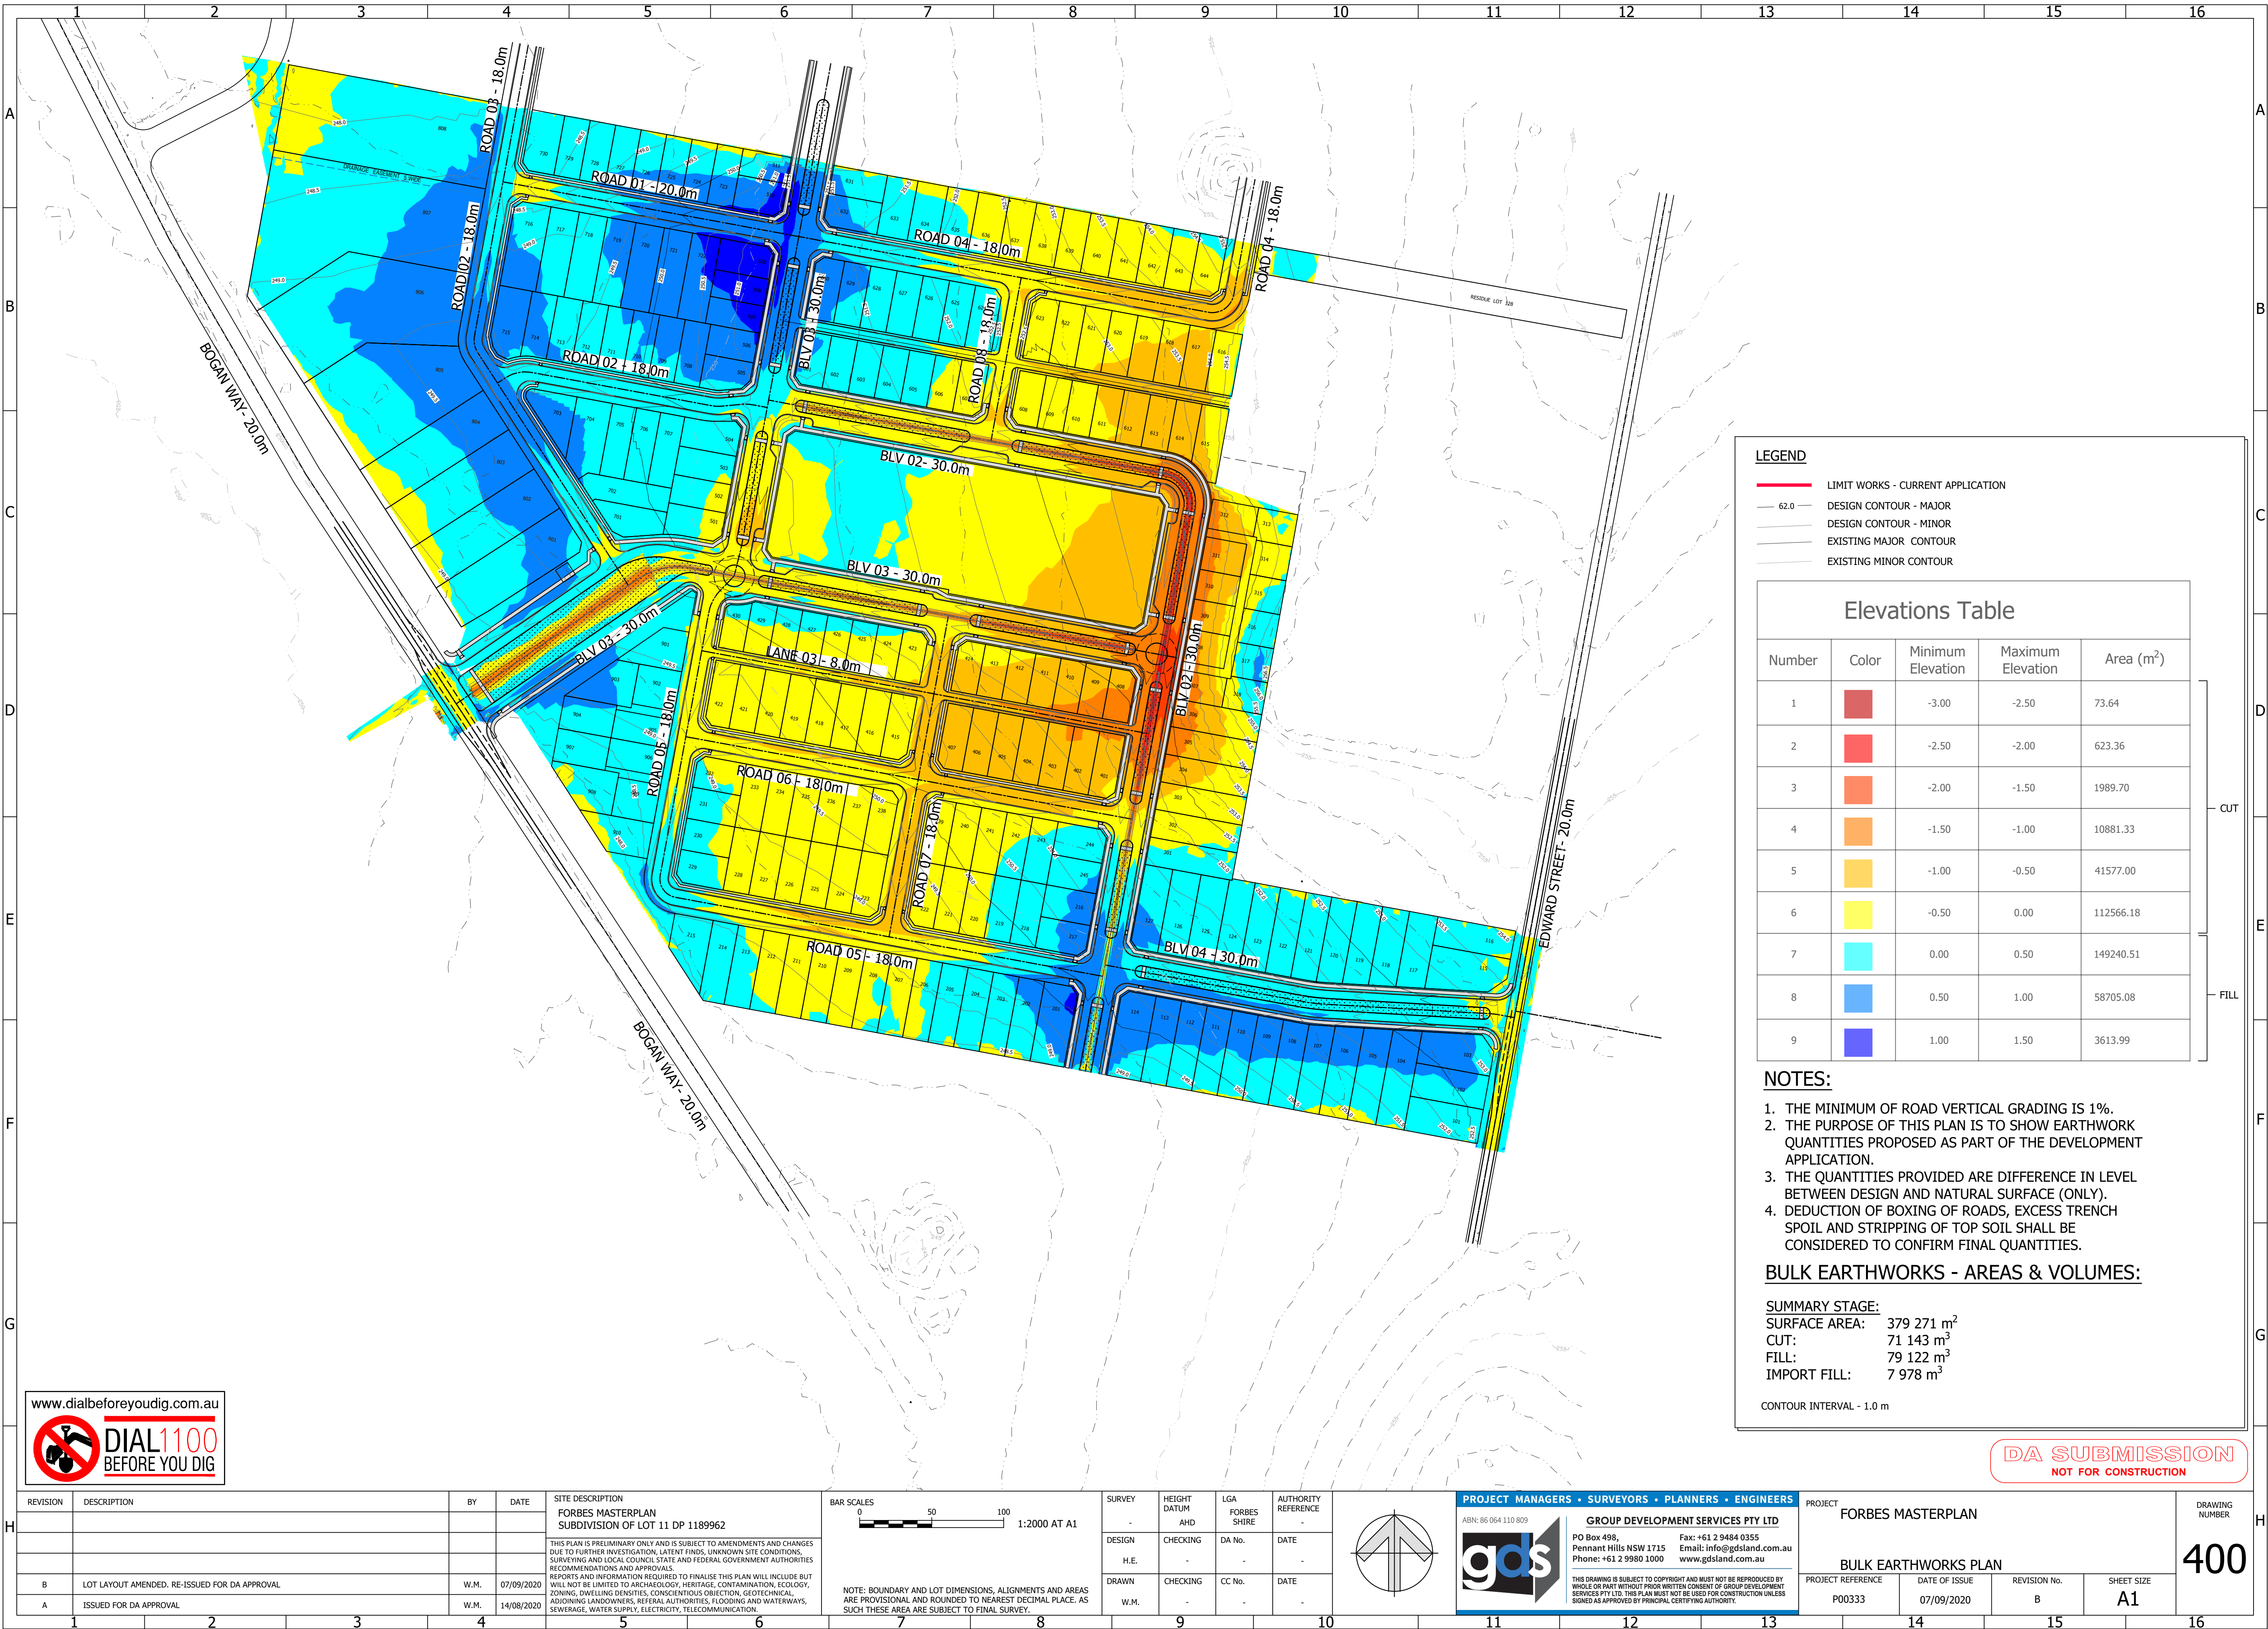

REVISION	DESCRIPTION	BY	DATE	SITE DESCRIPTION	BAR SCALES	SURVEY	HEIGHT DATUM	LGA	AUTHORITY REFERENCE	PROJECT MANAGERS • SURVEYORS • PLANNERS • ENGINEERS	PROJECT	DRAWING NUMBER
				FORBES MASTERPLAN SUBDIVISION OF LOT 11 DP 1189962	0 50 100 1:2000 AT A1	DESIGN	AHD	FORBES SHIRE	-	GROUP DEVELOPMENT SERVICES PTY LTD	FORBES MASTERPLAN	
				THIS PLAN IS PRELIMINARY ONLY AND IS SUBJECT TO AMENDMENTS AND CHANGES DUE TO FURTHER INVESTIGATION, LATENT FINDS, UNKNOWN SITE CONDITIONS, SURVEYING AND LOCAL COUNCIL STATE AND FEDERAL GOVERNMENT AUTHORITIES RECOMMENDATIONS AND APPROVALS. REPORTS AND INFORMATION REQUIRED TO FINALISE THIS PLAN WILL INCLUDE BUT WILL NOT BE LIMITED TO ARCHAEOLOGY, HERITAGE, CONTAMINATION, ECOLOGY, ZONING, DWELLING DENSITIES, CONSENTIOUS OBJECTION, GEOTECHNICAL ADJOINING LANDOWNERS, REFERRAL AUTHORITIES, FLOODING AND WATERWAYS, SEWERAGE, WATER SUPPLY, ELECTRICITY, TELECOMMUNICATION.		H.E.	-	DA No.	DATE	PO Box 498, Pennant Hills NSW 1715 Phone: +61 2 9980 1000 Fax: +61 2 9484 0355 Email: info@gdsland.com.au www.gdsland.com.au		
B	LOT LAYOUT AMENDED, RE-ISSUED FOR DA APPROVAL	W.M.	07/09/2020			DRAWN	W.M.	CC No.	DATE	THIS DRAWING IS SUBJECT TO COPYRIGHT AND MUST NOT BE REPRODUCED BY WHOLE OR PART WITHOUT PRIOR WRITTEN CONSENT OF GROUP DEVELOPMENT SERVICES PTY LTD. THIS PLAN MUST NOT BE USED FOR CONSTRUCTION UNLESS SIGNED AS APPROVED BY PRINCIPAL CERTIFYING AUTHORITY.	BULK EARTHWORKS PLAN	
A	ISSUED FOR DA APPROVAL	W.M.	14/08/2020								PROJECT REFERENCE	
											DATE OF ISSUE	
											REVISION No.	
											SHEET SIZE	