



KAOLIN STREET

BERYL STREET

BLENDE STREET

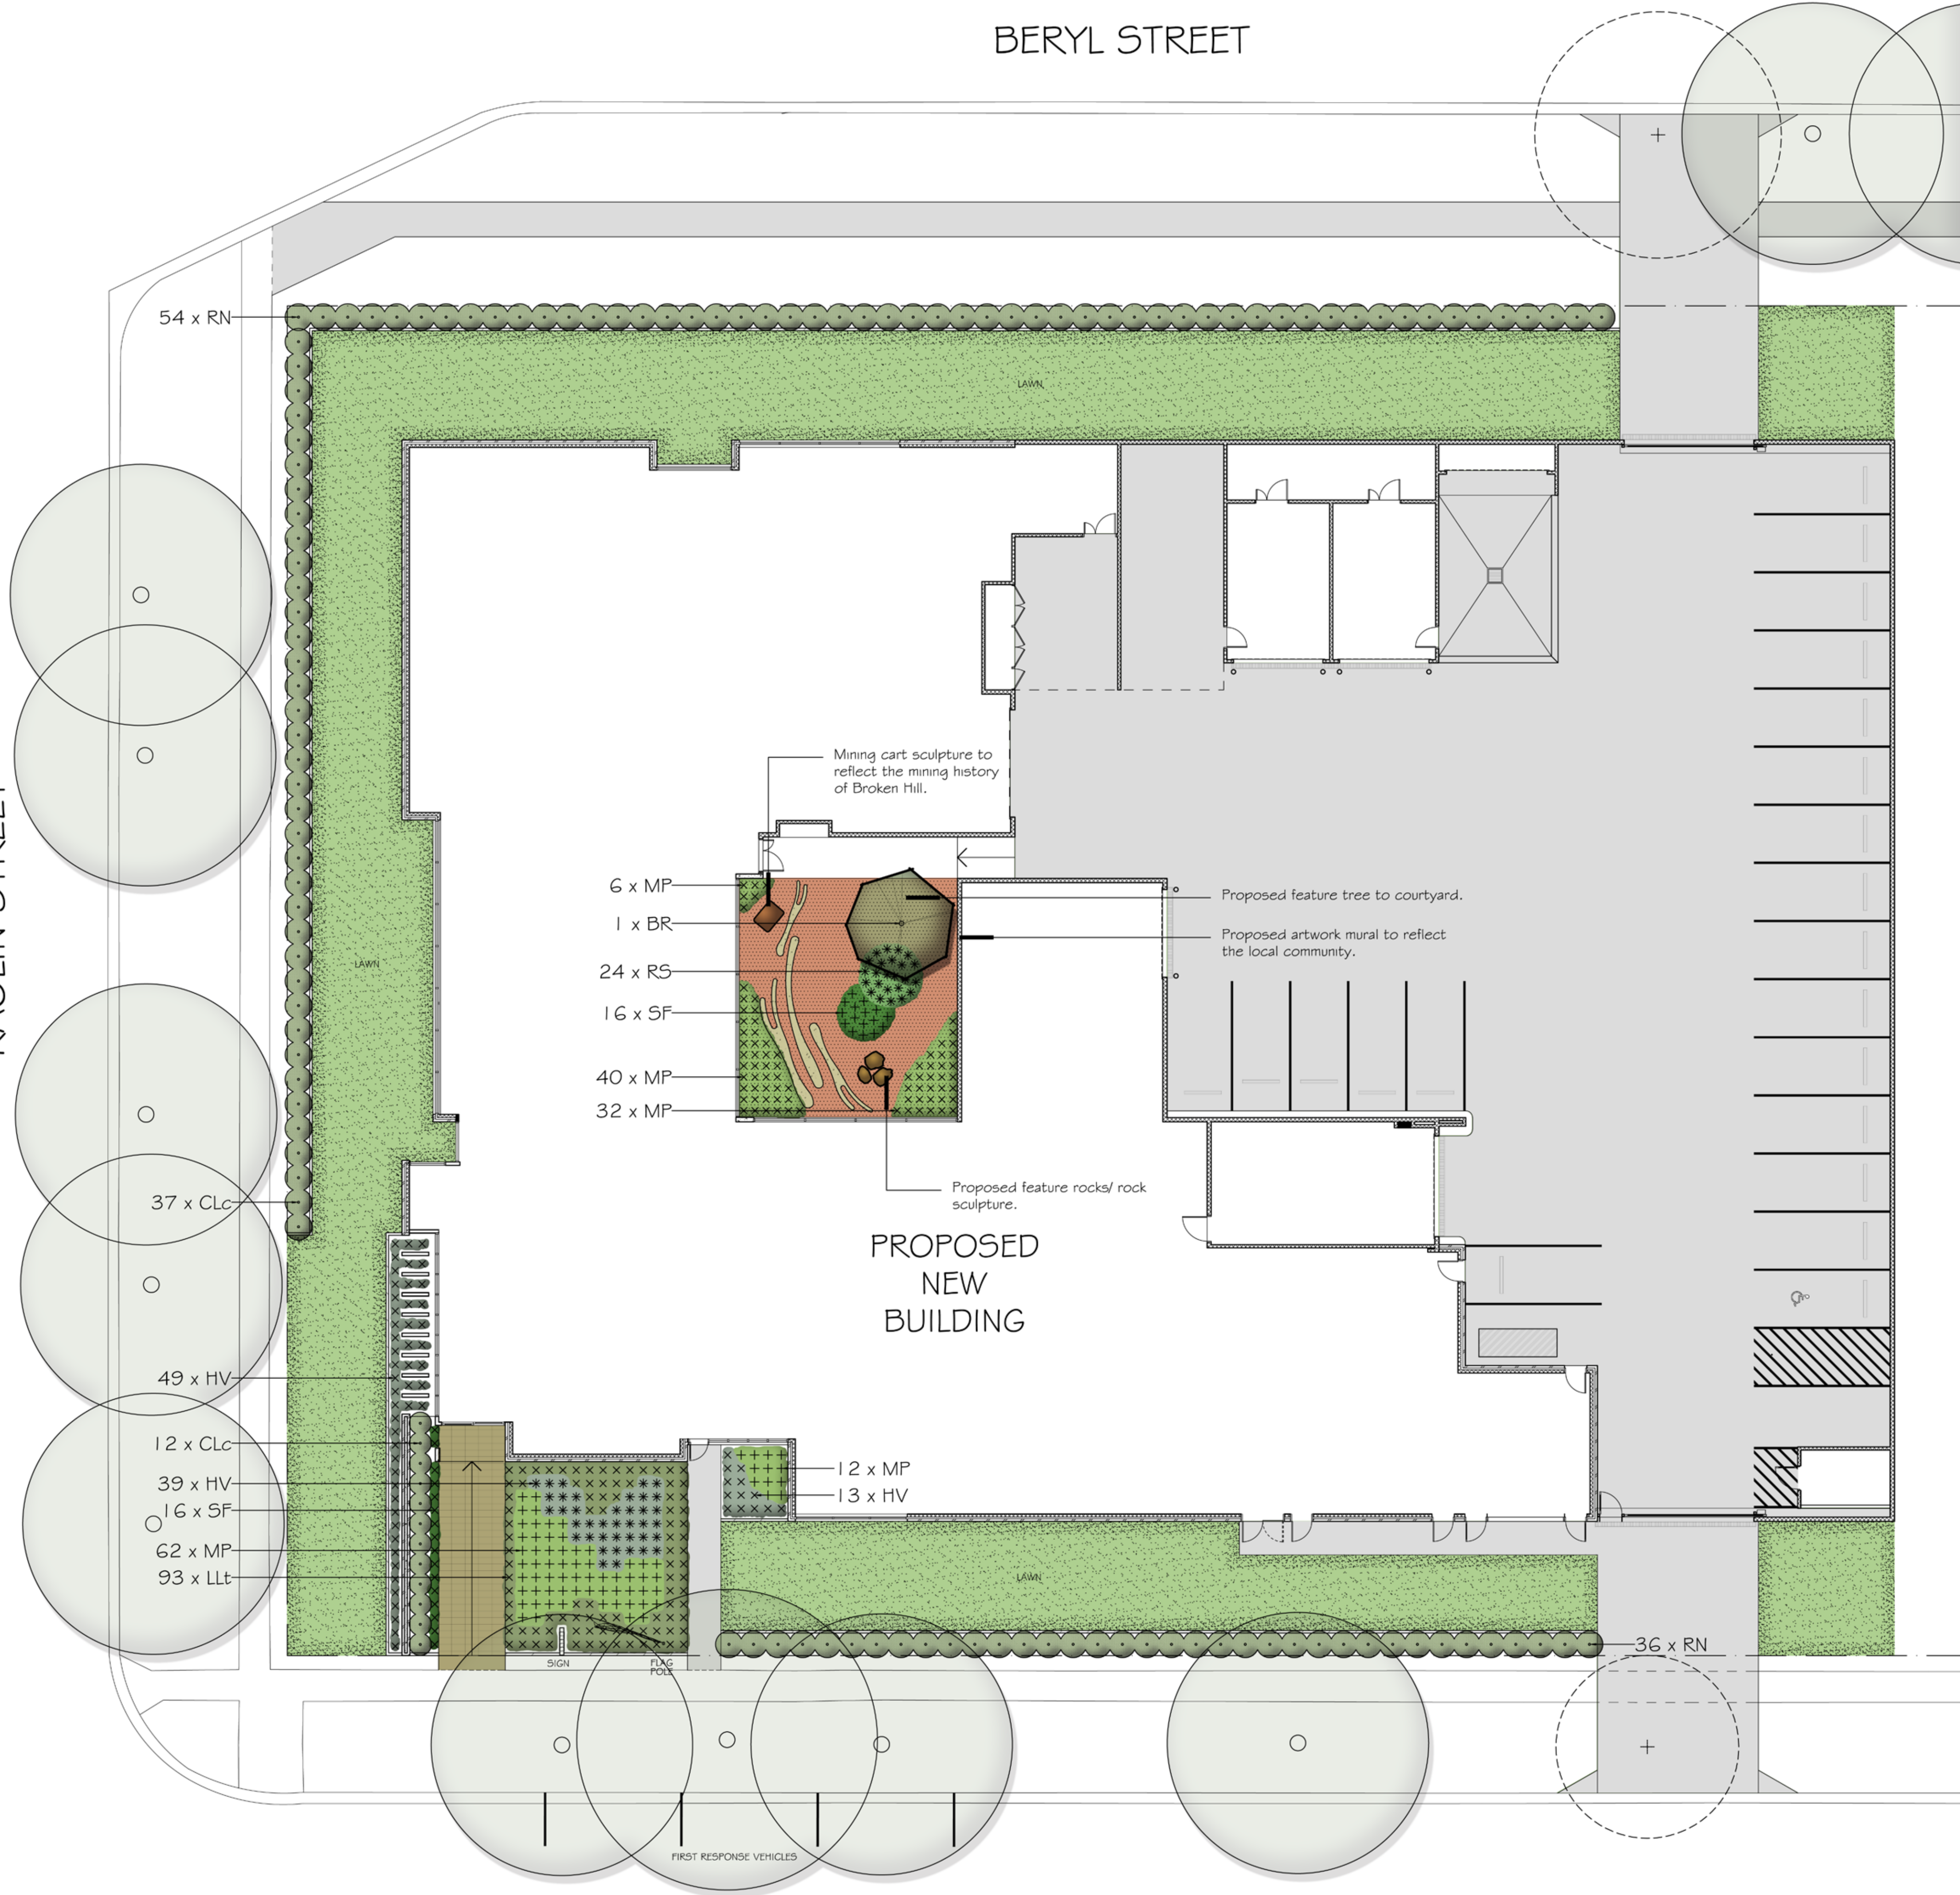

LEGEND

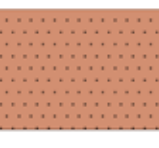-  EXISTING TREES TO BE RETAINED
-  EXISTING TREES TO BE REMOVED
-  COLOURED CONCRETE PAVING
-  DECOMPOSED GRANITE PAVING
-  NEW TURF AREAS



Brachychiton rupestris



Callistemon 'Little Caroline'



Hardenbergia violacea



Lomandra longifolia 'Tanika'

SCHEDULE OF PLANT MATERIAL

CODE	BOTANICAL NAME	COMMON NAME	QUANTITY	MATURE HEIGHT	CONTAINER SIZE	STAKES
BR	<i>Brachychiton rupestris</i>	Bottle Tree	1	6m	200 litre	2
CLc	<i>Callistemon 'Little Caroline'</i>	Dwarf Bottlebrush	49	1.0m	200mm	-
HV	<i>Hardenbergia violacea</i>	Native Sarsparilla	101	prostrate	140mm	-
LLt	<i>Lomandra longifolia 'Tanika'</i>	Tanika Mat Rush	93	0.4m	140mm	-
MP	<i>Myoporum parvifolium</i>	Creeping Boobialla	152	0.1m	140mm	-
RN	<i>Rhagodia nutans</i>	Salt Bush	90	1.0m	140mm	-
RS	<i>Rhagodia spinescens 'Aussie Flat'</i>	Aussie Flat Bush	24	0.5m	140mm	-
SF	<i>Swainsona formosa</i>	Sturt Desert Pea	32	0.5m	140mm	-



Myoporum parvifolium



Rhagodia spinescens 'Aussie Flat'



Swainsona formosa

NOTES

This plan is to be read in conjunction with all documentation prepared by Gardner Wetherill Associates.



office. 16/303 pacific highway
lindfield nsw 2070
postal. 25 bent street
lindfield nsw 2070
ph 9416 4290 fax 9416 4735
A.C.N 097 328 580
email ijla@netspace.net.au

project

Broken Hill Police Station

51 Bromide Street, Broken Hill

drawing

Landscape Plan

client

BGIS

date

May 2020

job.dwg no.

58.20/130

designed by

IJ

scale

1:150 @ A1

1:300 @ A3

no. in set

ONE/TWO

drawn by

AM

