


SCHEDULE OF PLANT MATERIAL

CODE	BOTANICAL NAME	COMMON NAME	QUANTITY	MATURE HEIGHT	CONTAINER SIZE	STAKES
BR	<i>Brachychiton rupestris</i>	Bottle Tree	1	6m	200 litre	2
CLc	<i>Callistemon 'Little Caroline'</i>	Dwarf Bottlebrush	64	1.0m	200mm	-
HV	<i>Hardenbergia violacea</i>	Native Sarsparilla	490	prostrate	140mm	-
LLn	<i>Lomandra longifolia 'Nyalla'</i>	Tanika Mat Rush	193	0.4m	140mm	-
LLt	<i>Lomandra longifolia 'Tanika'</i>	Tanika Mat Rush	512	0.4m	140mm	-

MNin	<i>Melaleuca nesophila 'Little Nessie'</i>	Honey Myrtle	28	1.5m	200mm	-
Magg	<i>Melaleuca armillaris 'Green Globe'</i>	Honey Myrtle	38	1.5m	200mm	-
MP	<i>Myoporum parvifolium</i>	Creeping Boobialla	337	0.1m	140mm	-
RN	<i>Rhagodia nutans</i>	Salt Bush	156	1.0m	140mm	-
RS	<i>Rhagodia spinescens 'Aussie Flat'</i>	Aussie Flat Bush	24	0.5m	140mm	-
SF	<i>Swainsona formosa</i>	Sturt Desert Pea	32	0.5m	140mm	-

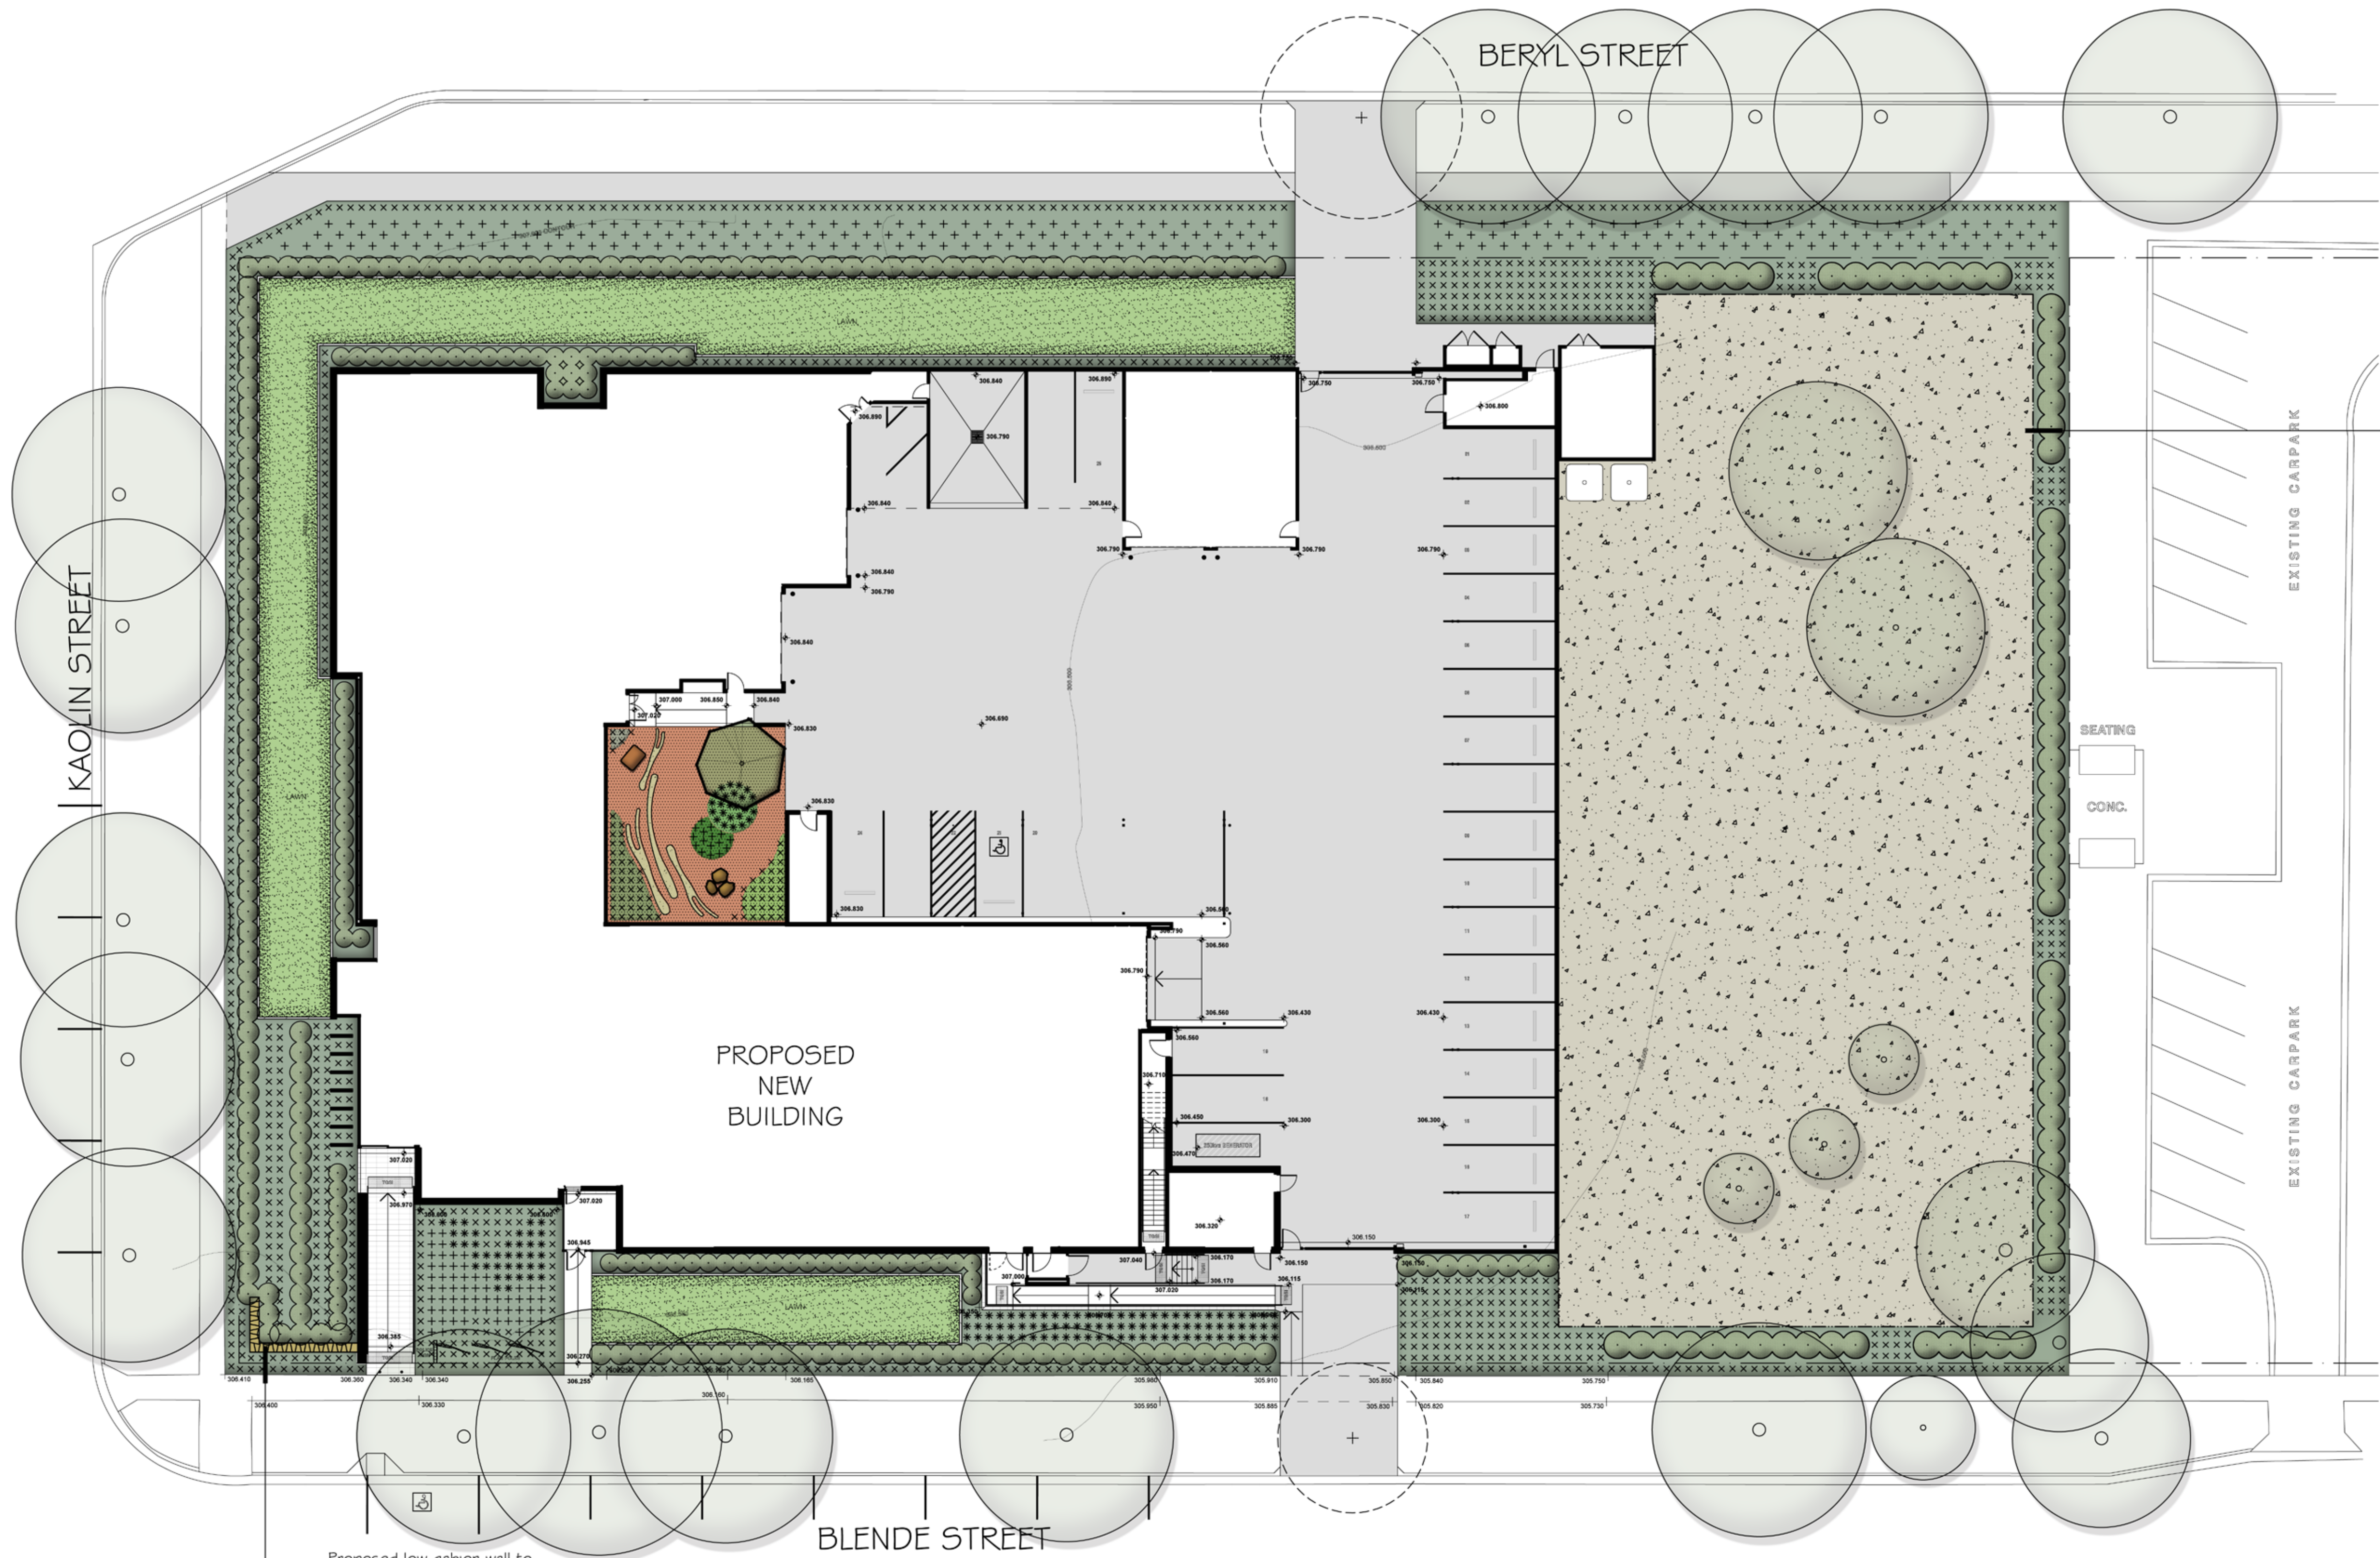

Proposed low gabion wall to highlight corner and main entrance.


LEGEND

- EXISTING TREES TO BE RETAINED
- EXISTING TREES TO BE REMOVED
- DECOMPOSED GRANITE PAVING
- NEW TURF AREAS
- 20MM 'SEYMOUR' GRAVEL OR SIMILAR FROM MAWSONS
- 2.4M HIGH COLORBOND (LYSAGHT MINISCREEN FENCING IN MONUMENT OR GREY RIDGE COLOUR) FENCE
- LOW GABION WALL

2.4m high Colorbond (Lysaght Miniscreen fencing in Monument or Grey Ridge colour) fence set in from boundary with 1.5m high planting in front to screen fence.

REVISIONS

- A 18.11.20
- Additional planting areas.
 - Gabion wall added.

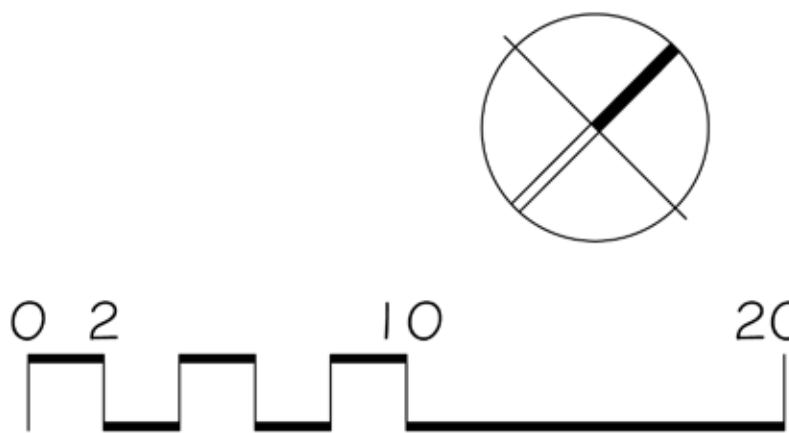

NOTES

This plan is to be read in conjunction with all documentation prepared by Gardner Wetherill Associates .



office. 16/303 pacific highway
lindfield nsw 2070
postal. 25 bent street
lindfield nsw 2070
ph 9416 4290 fax 9416 4735
A.C.N 097 328 580
email ijla@netspace.net.au

project
Broken Hill Police Station
80 Blende Street, Broken Hill

drawing
Landscape Plan

client
BGIS

date
November 2020

job.dwg no.
58.20/130'A'

designed by
IJ

scale
1:200 @ A1
1:400 @ A3

no. in set
ONE/FOUR

drawn by
AM



Low gabion wall



Brachychiton rupestris



Callistemon 'Little Caroline'



Hardenbergia violacea



Lomandra longifolia 'Tanika'



Melaleuca nesophila 'Little Nessie'



Melaleuca armillaris 'Green Globe'



Myoporum parvifolium



Swainsona formosa